




RETAIL  
Scale 1" = 40'

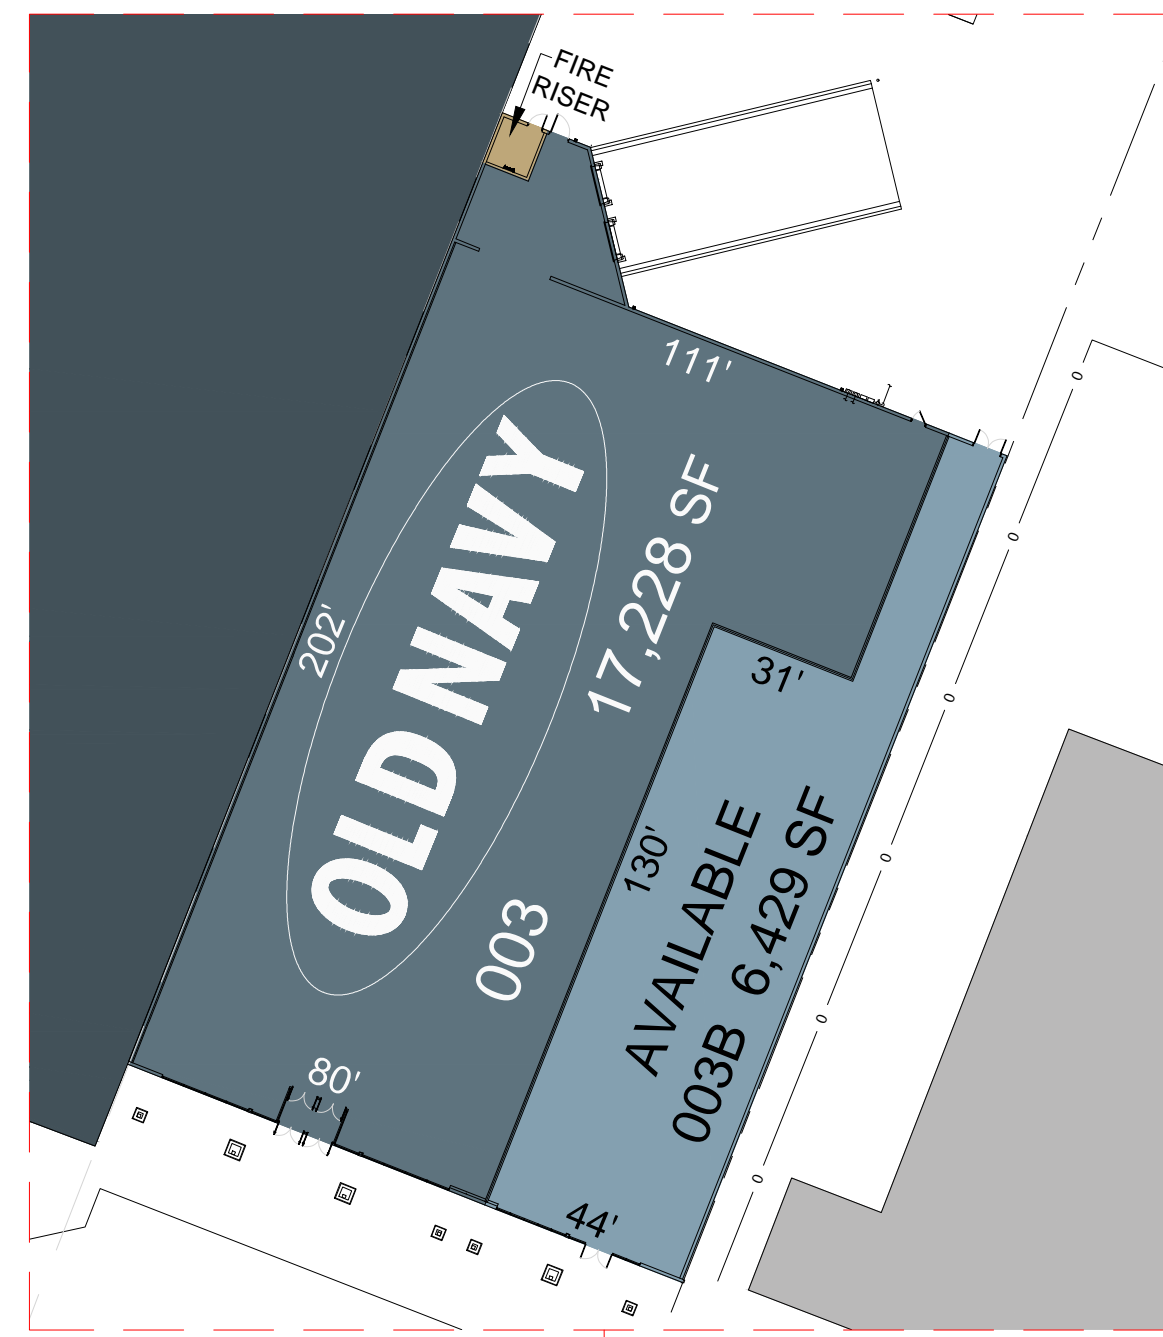


RETAIL  
Scale 1" = 40'

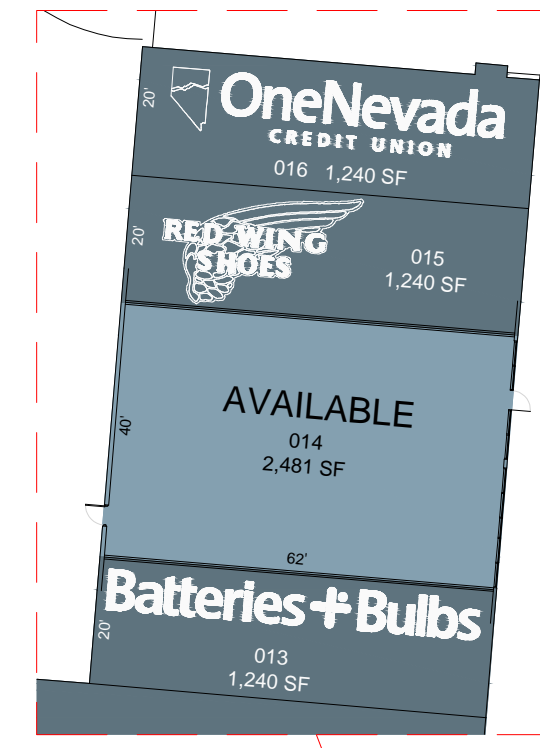

RETAIL  
Scale 1" = 30'

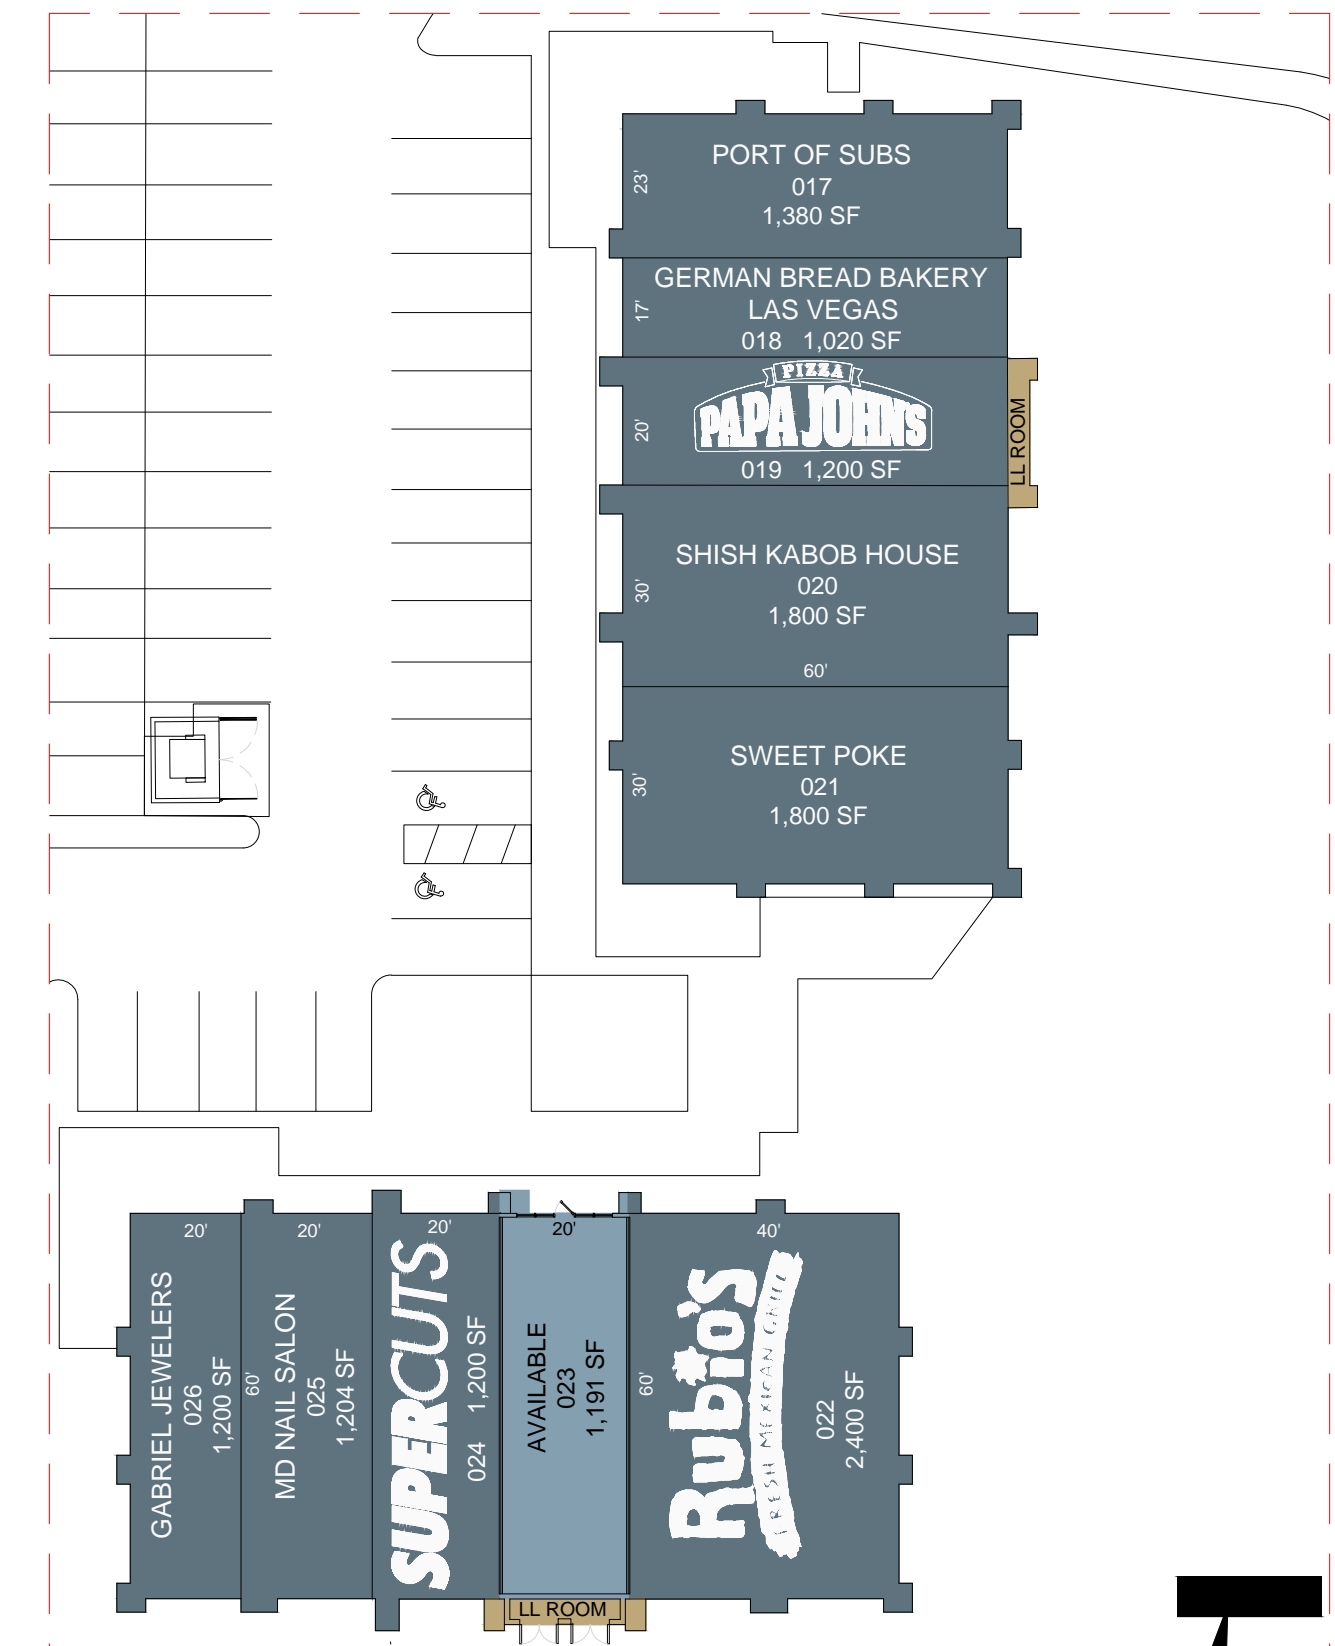

RETAIL  
Scale 1" = 30'

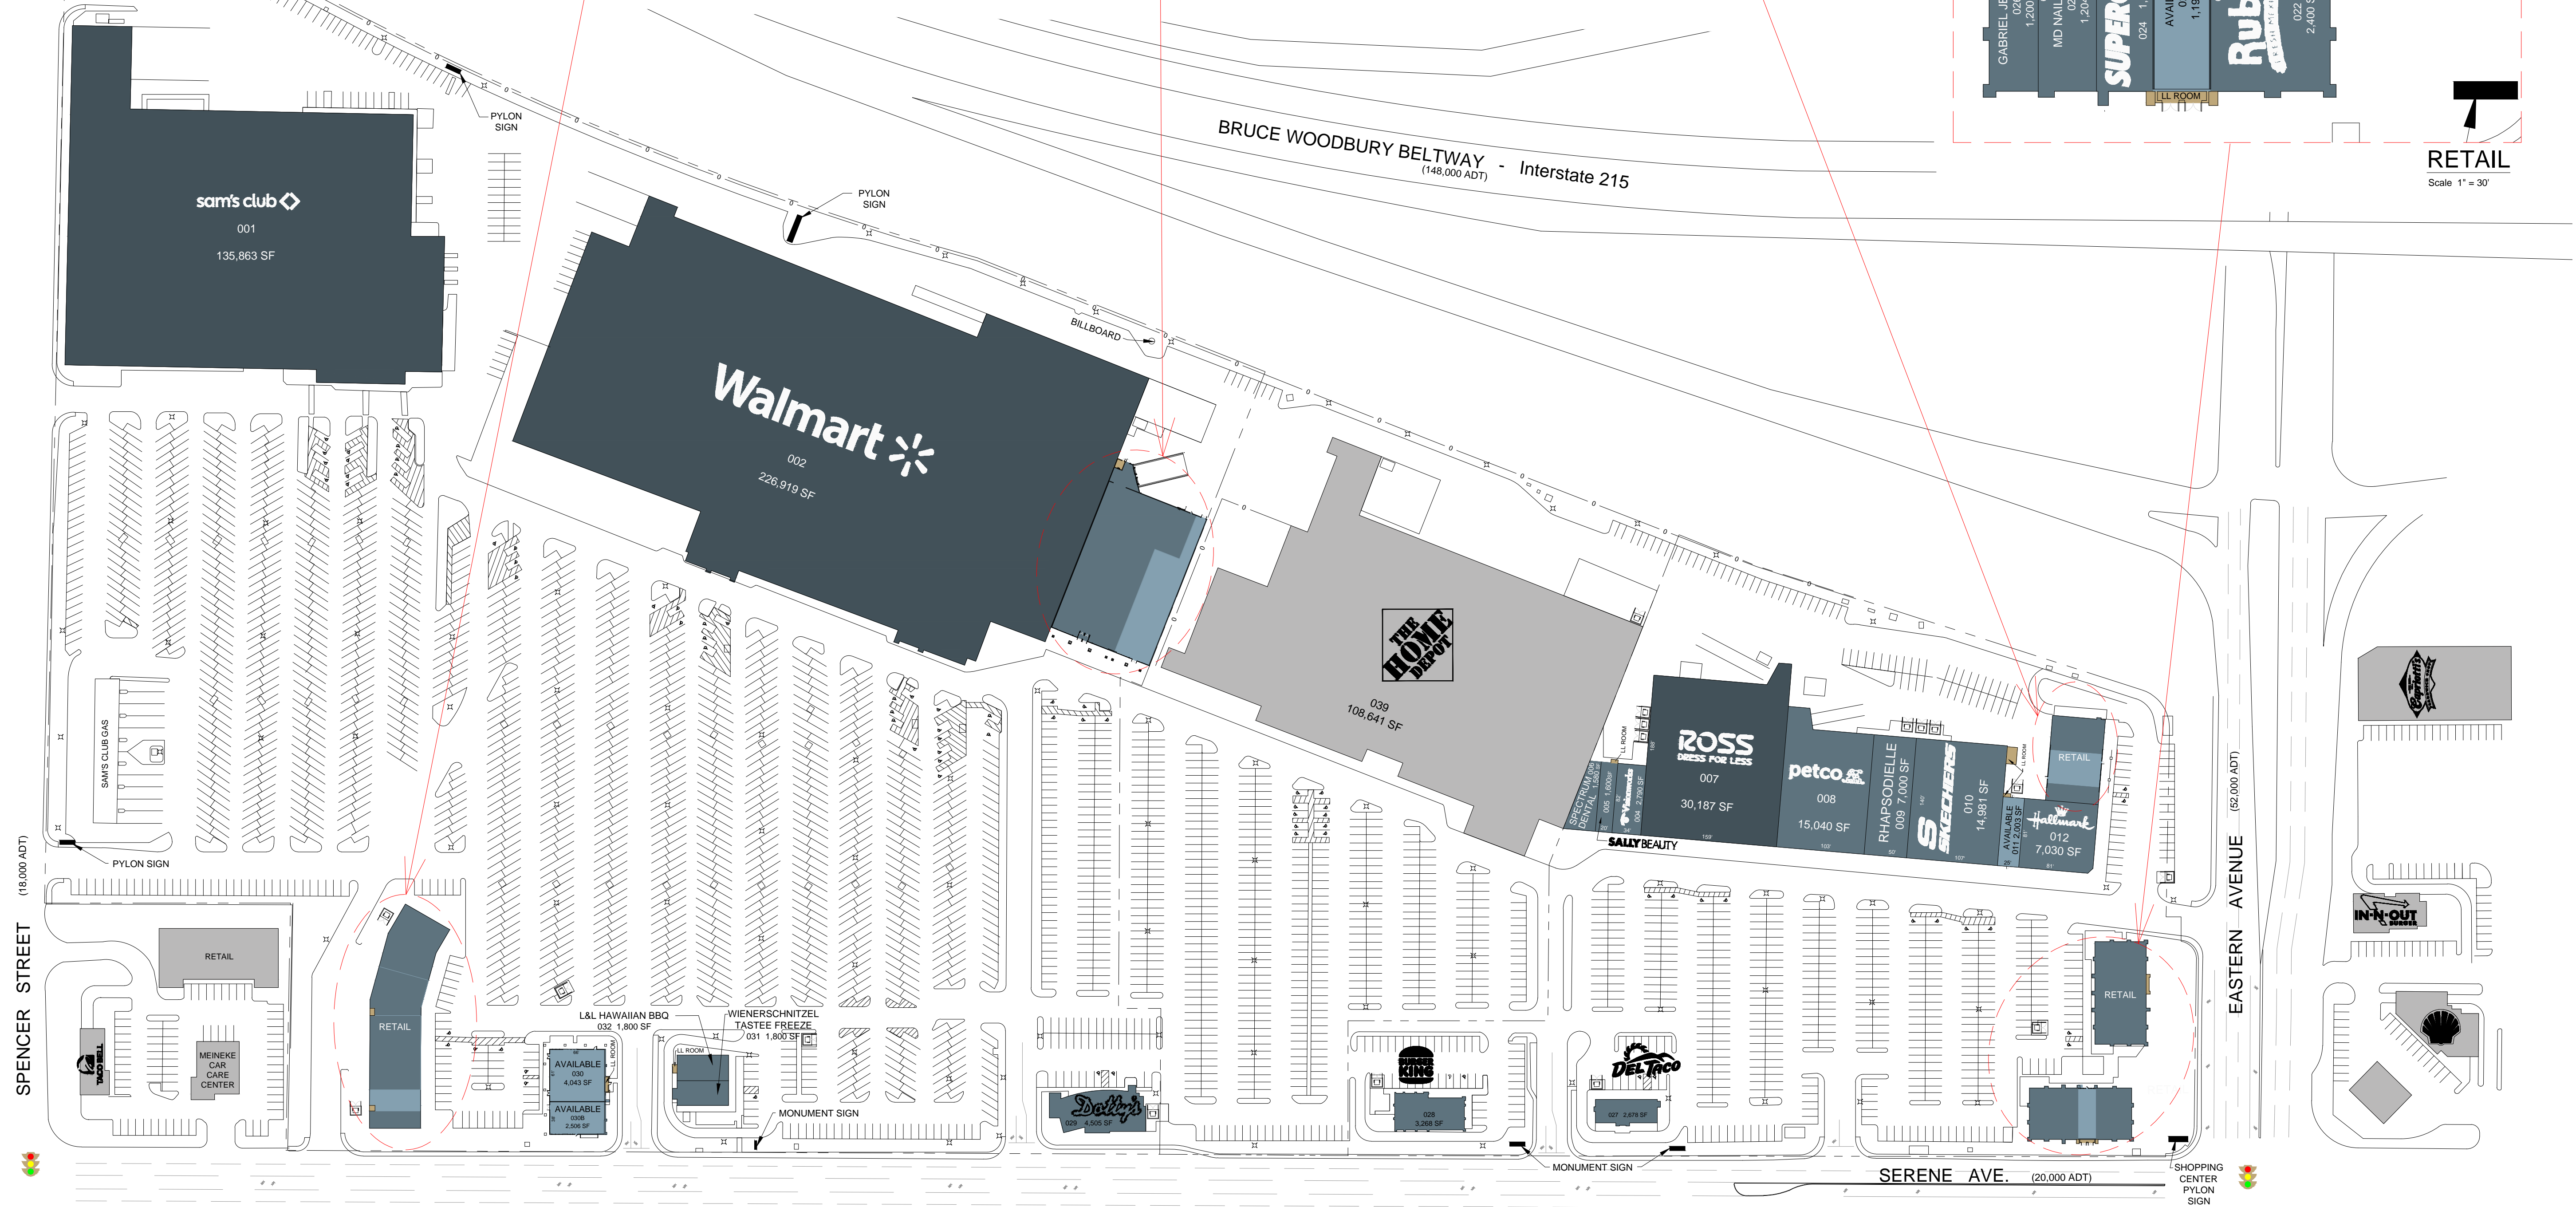

OVERALL SITE PLAN  
Scale 1" = 100'