



RETAIL
Scale 1" = 40'

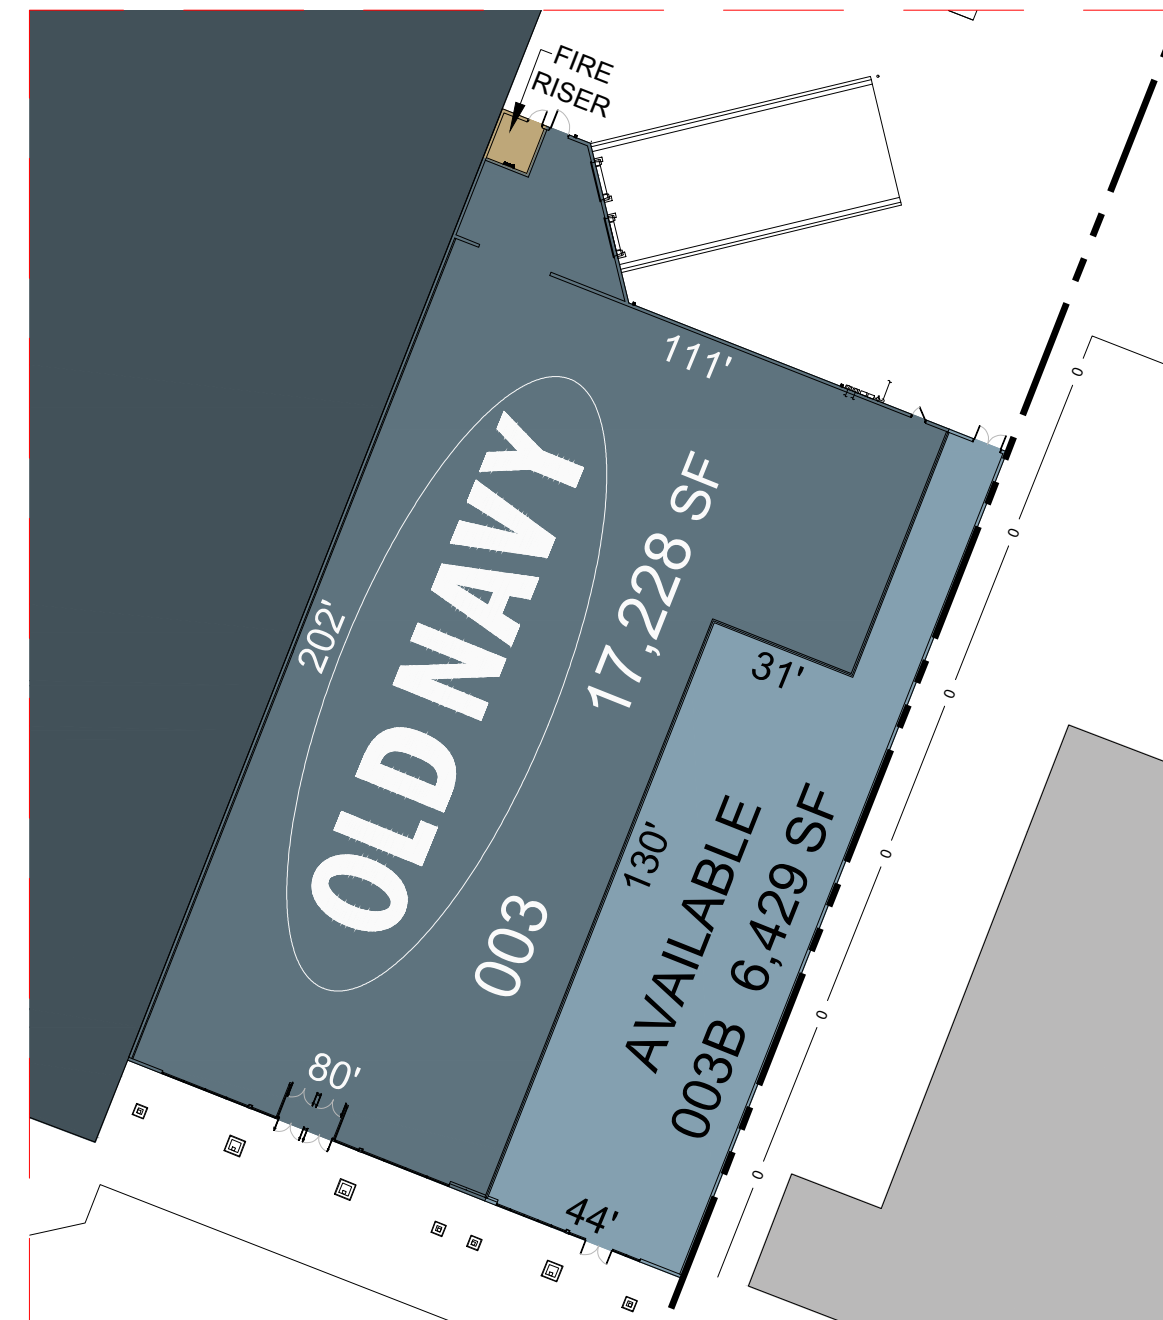


RETAIL
Scale 1" = 40'



RETAIL
Scale 1" = 30'

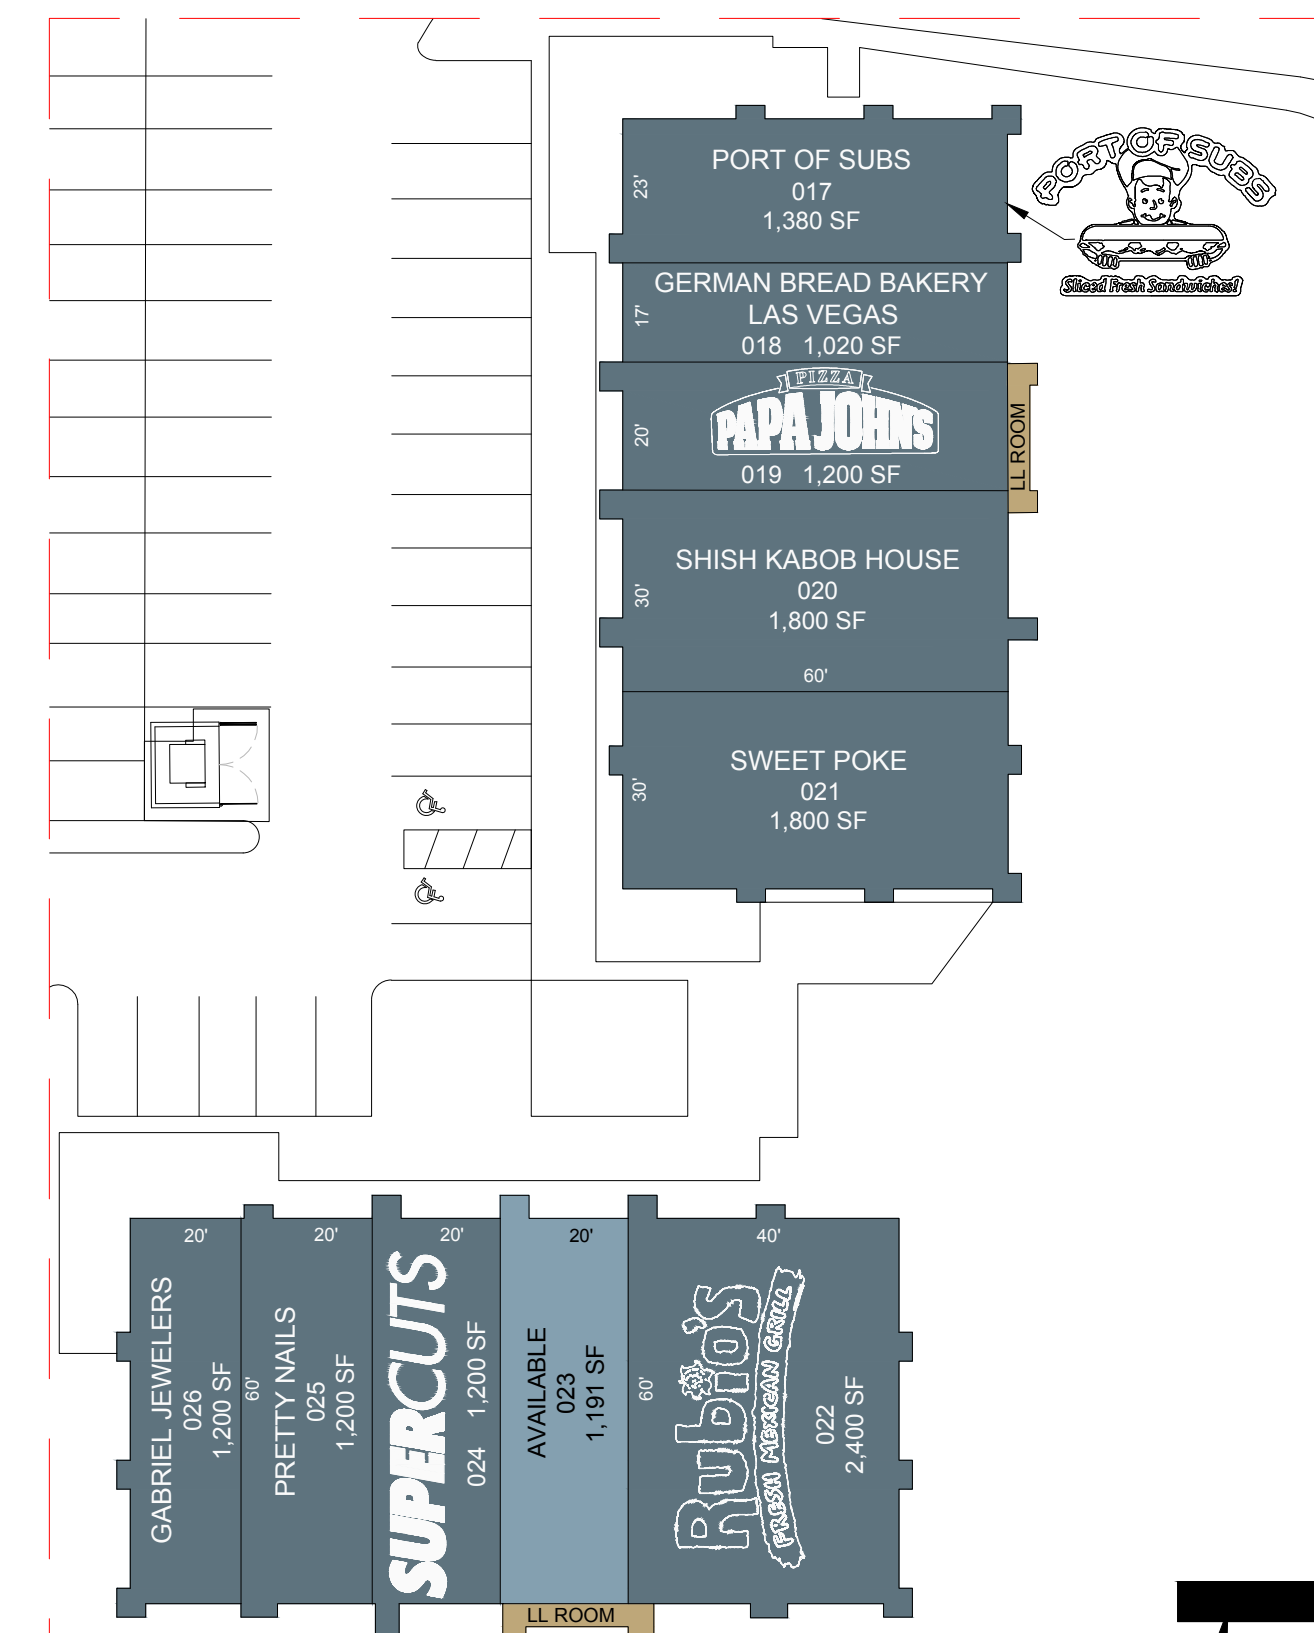

RETAIL
Scale 1" = 30'

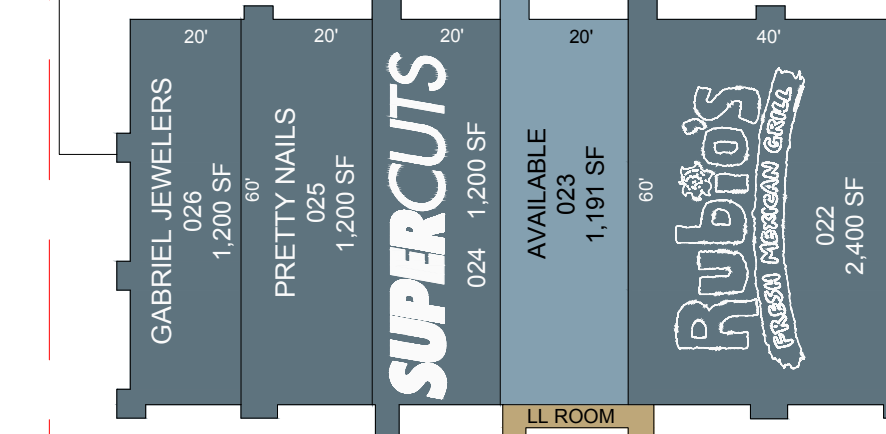

OVERALL SITE PLAN
Scale 1" = 100'