




RETAIL "D" & "E"
SCALE: 1" = 50'

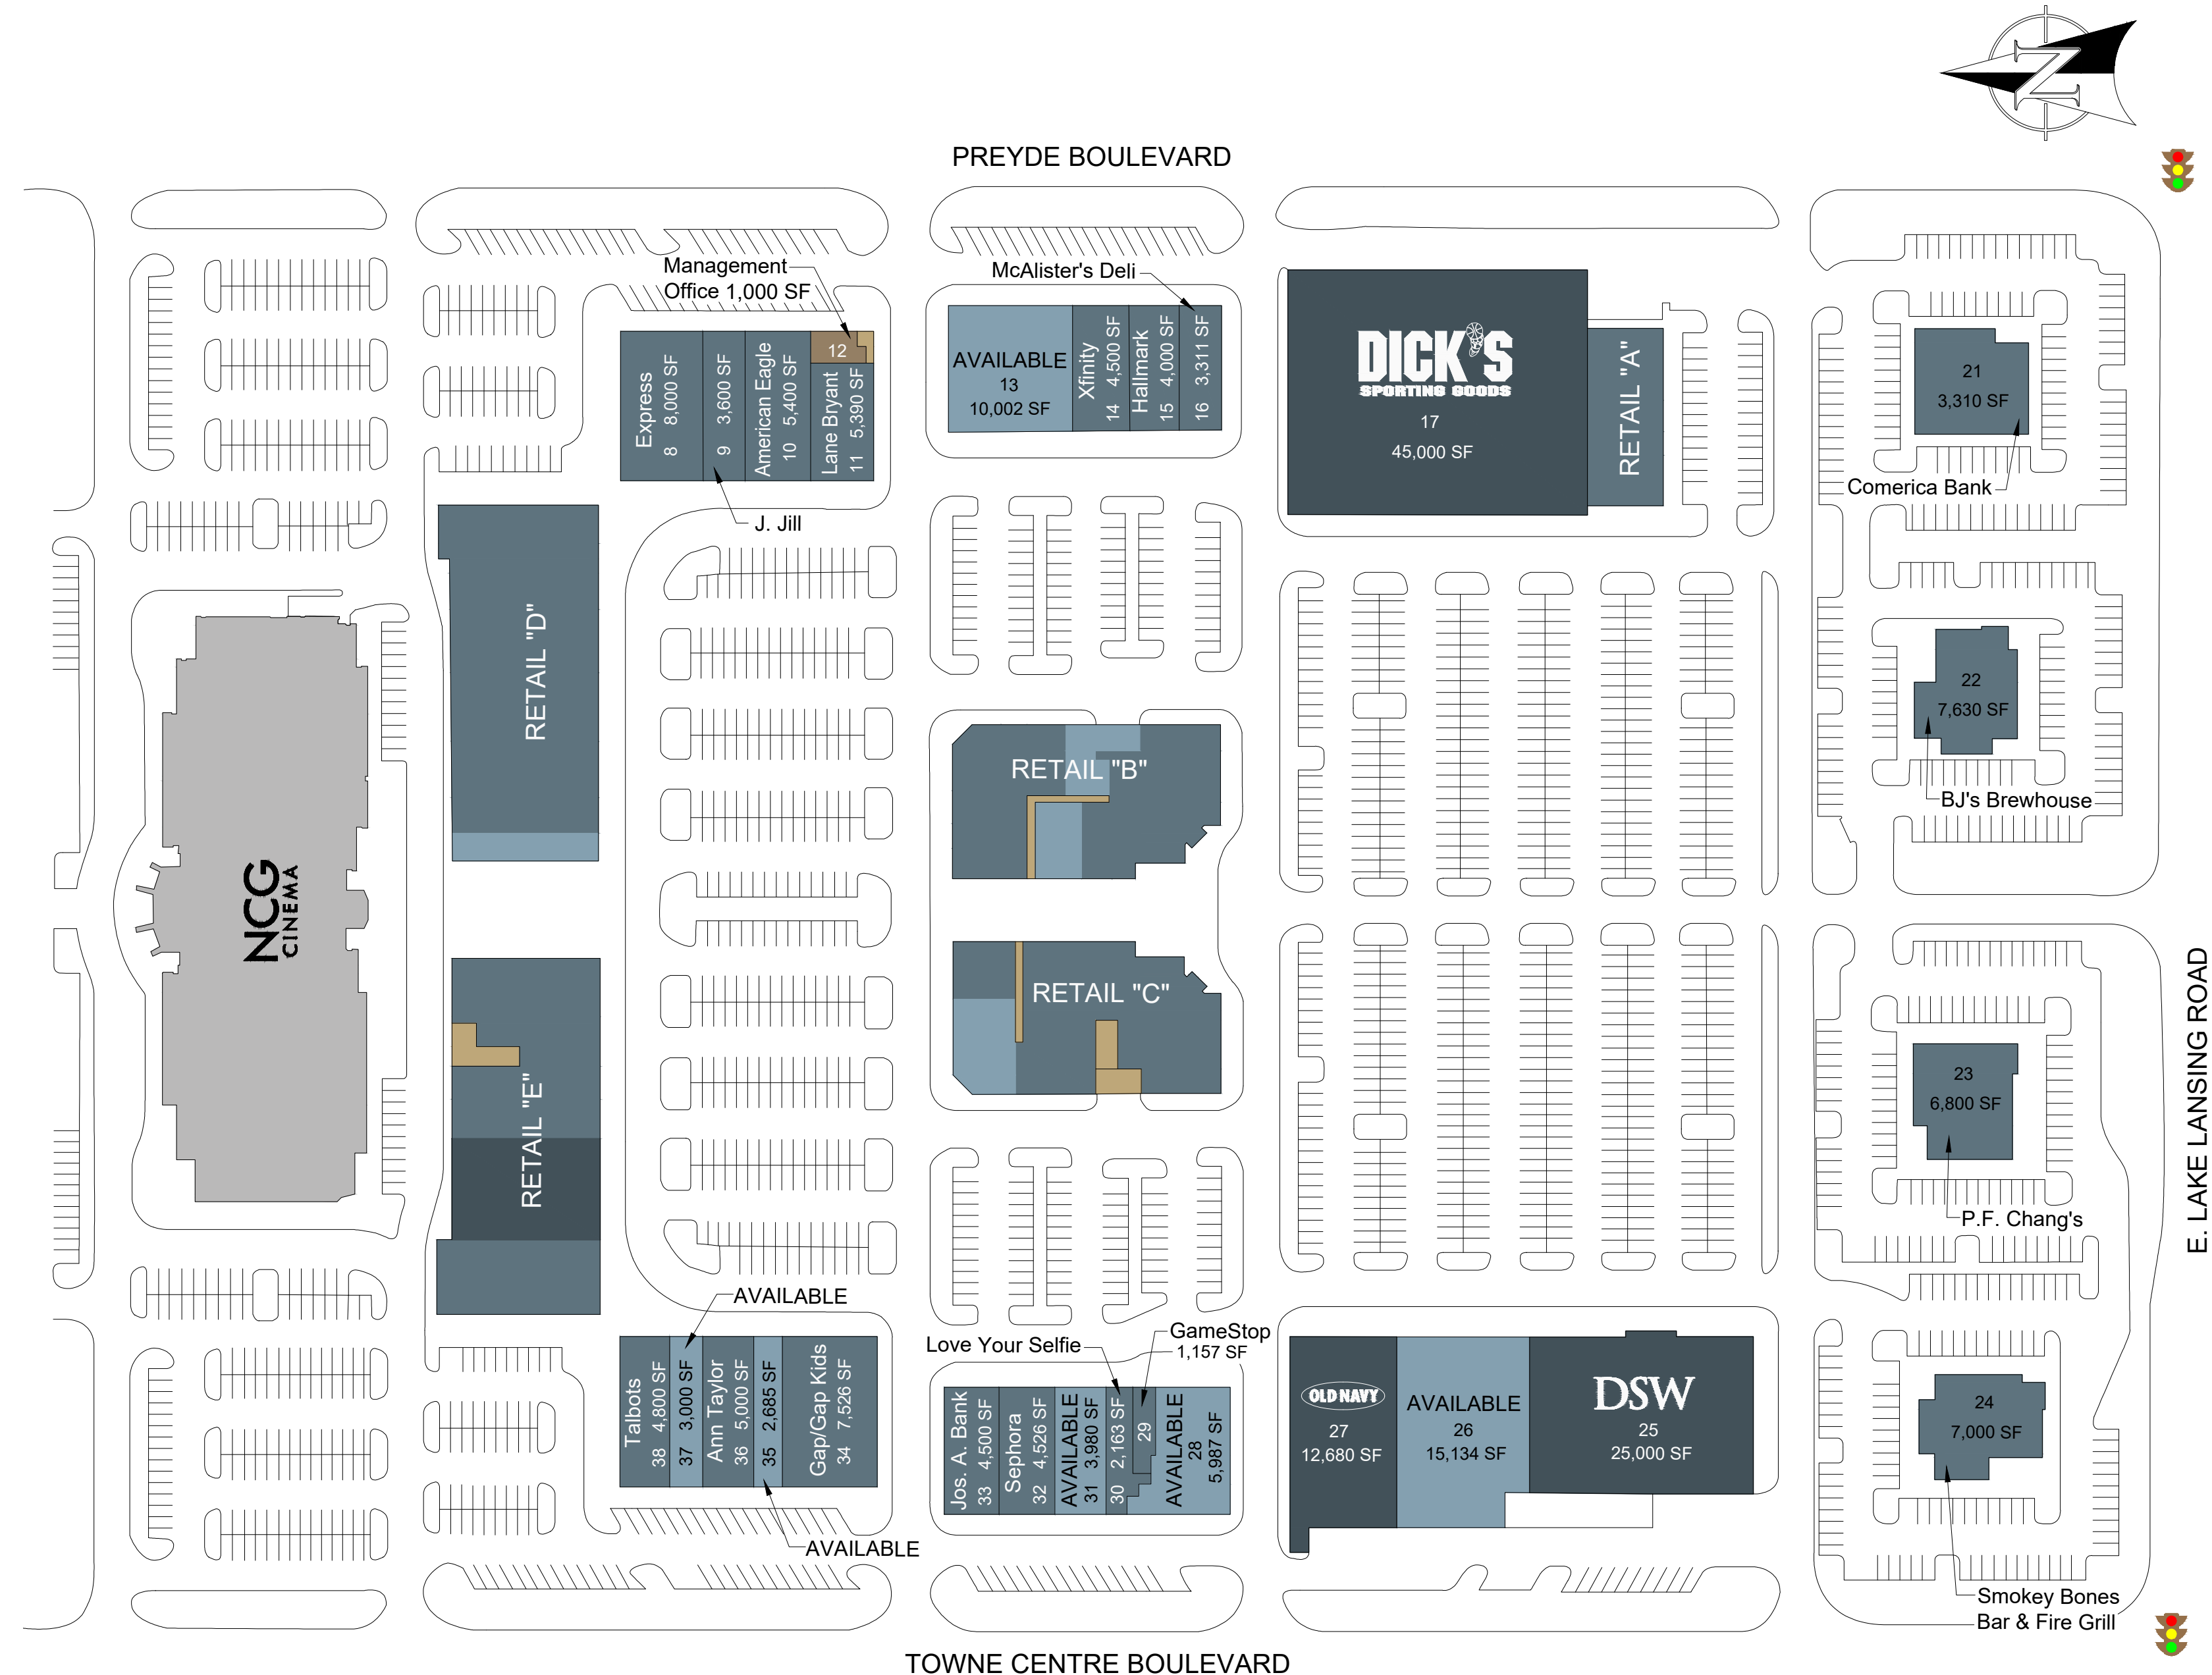


OVERALL SITE PLAN
SCALE: 1" = 100'

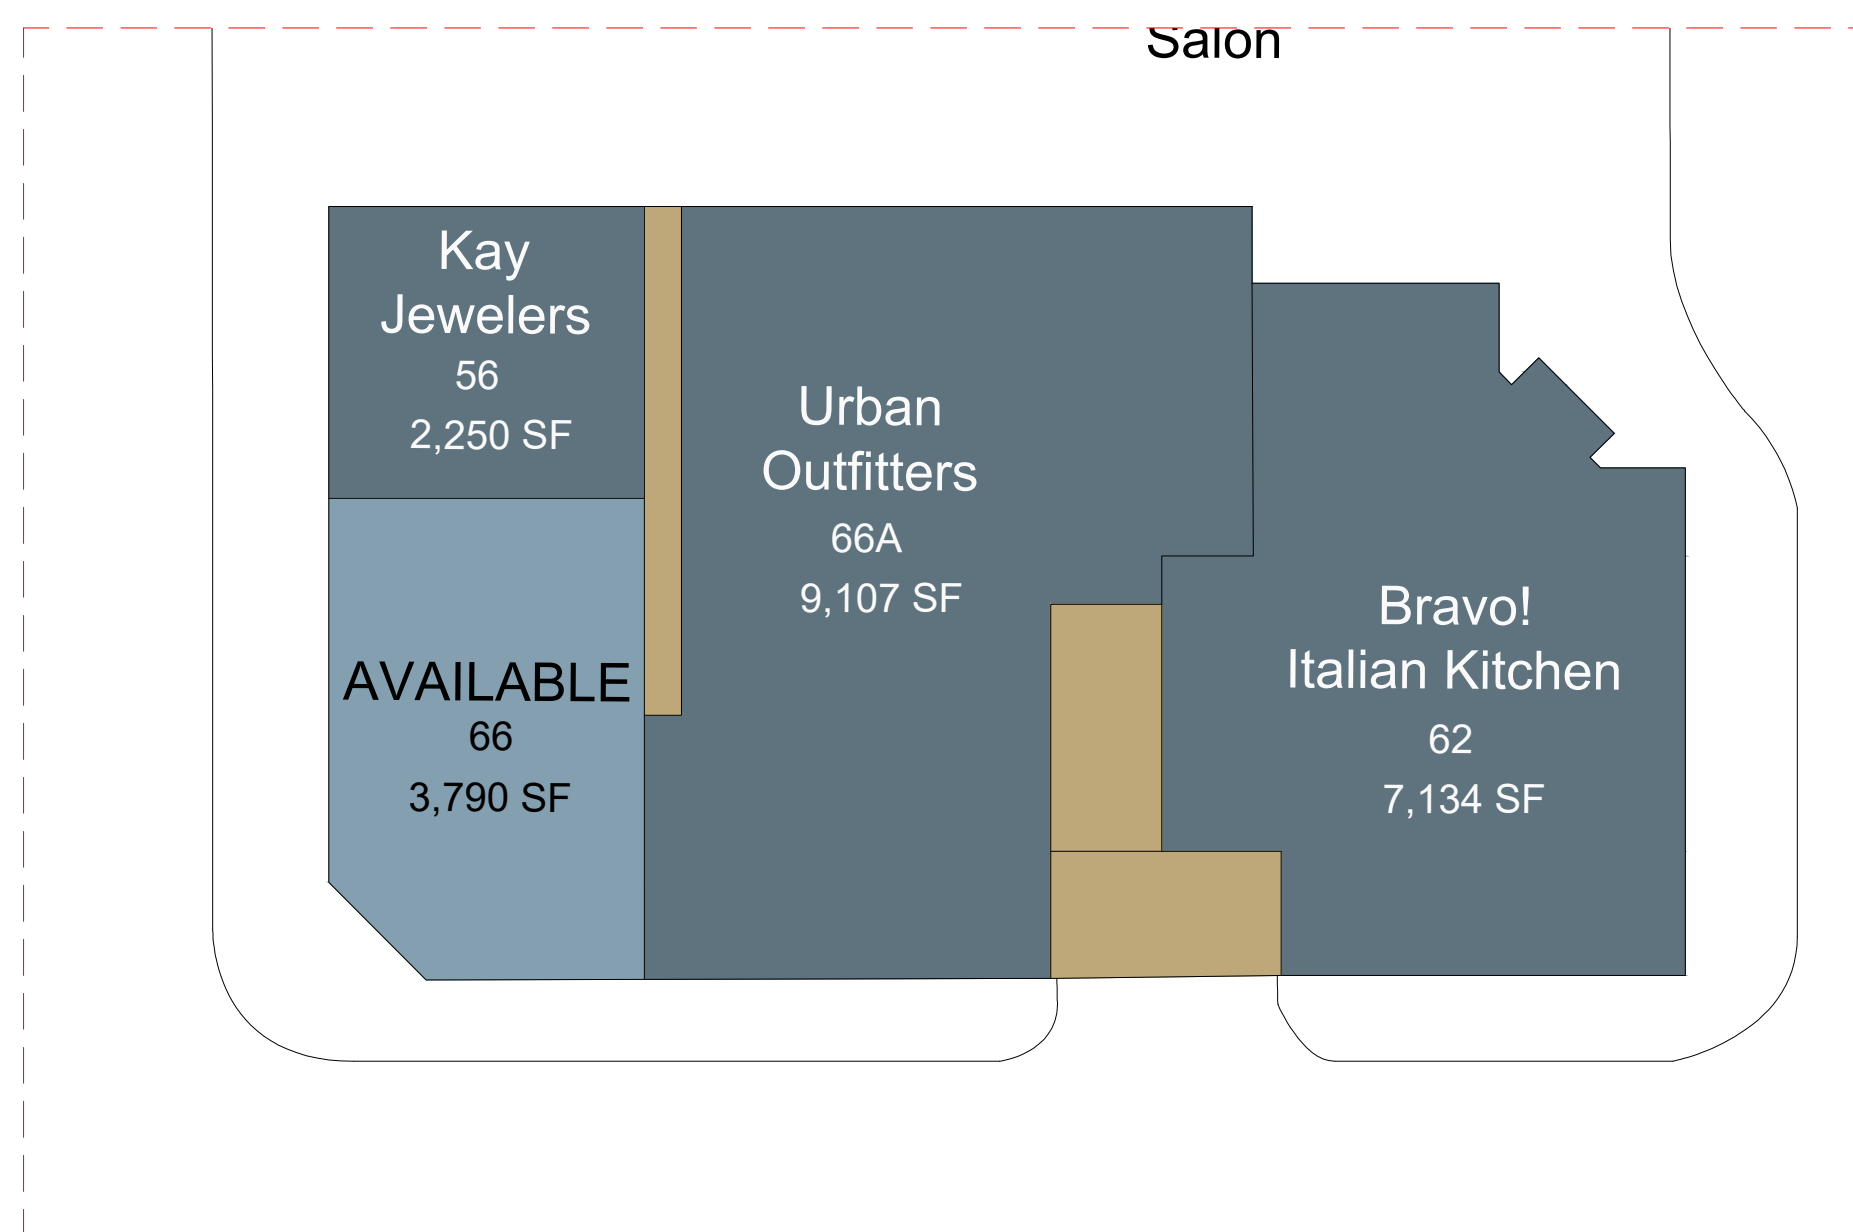

RETAIL "C"
SCALE: 1" = 30'

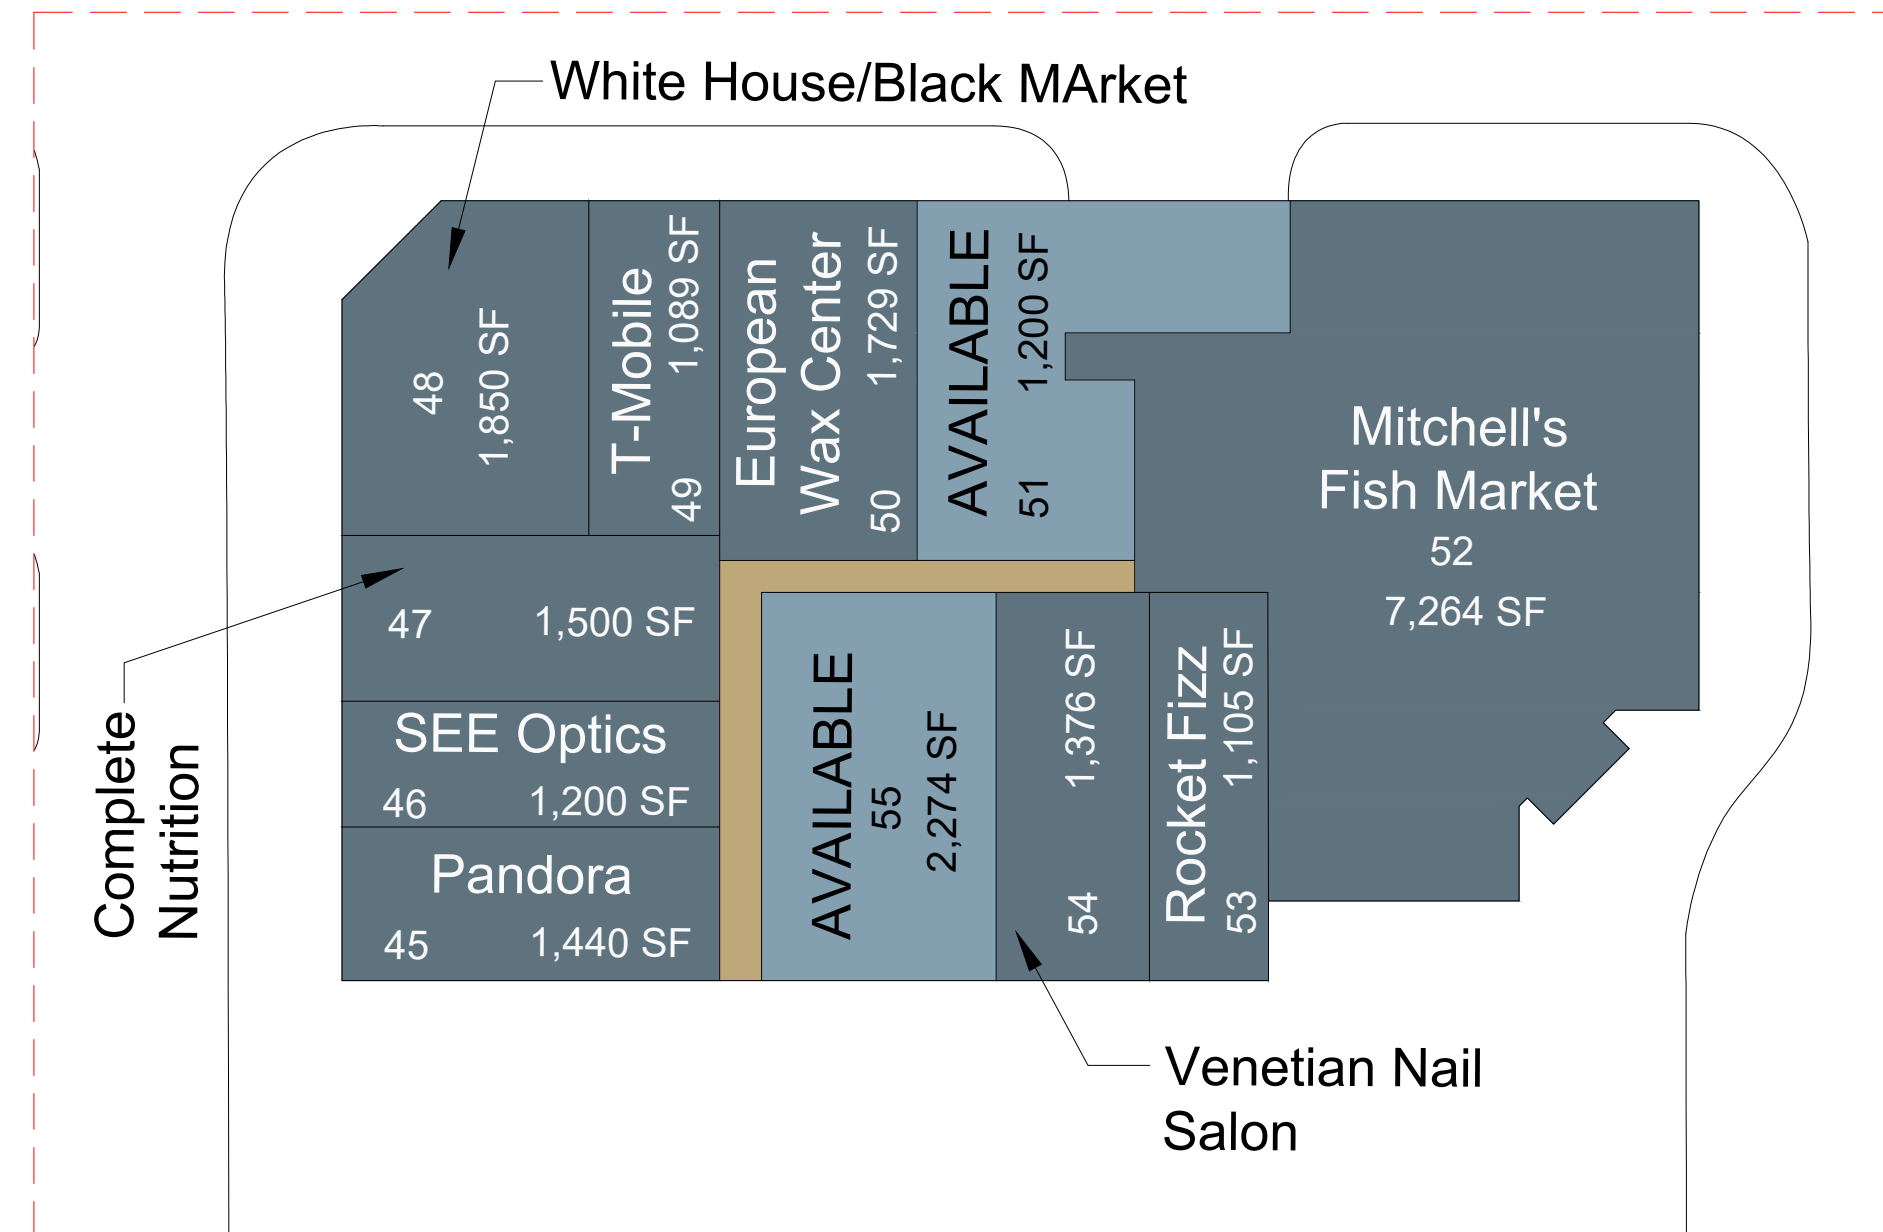

RETAIL "B"
SCALE: 1" = 30'

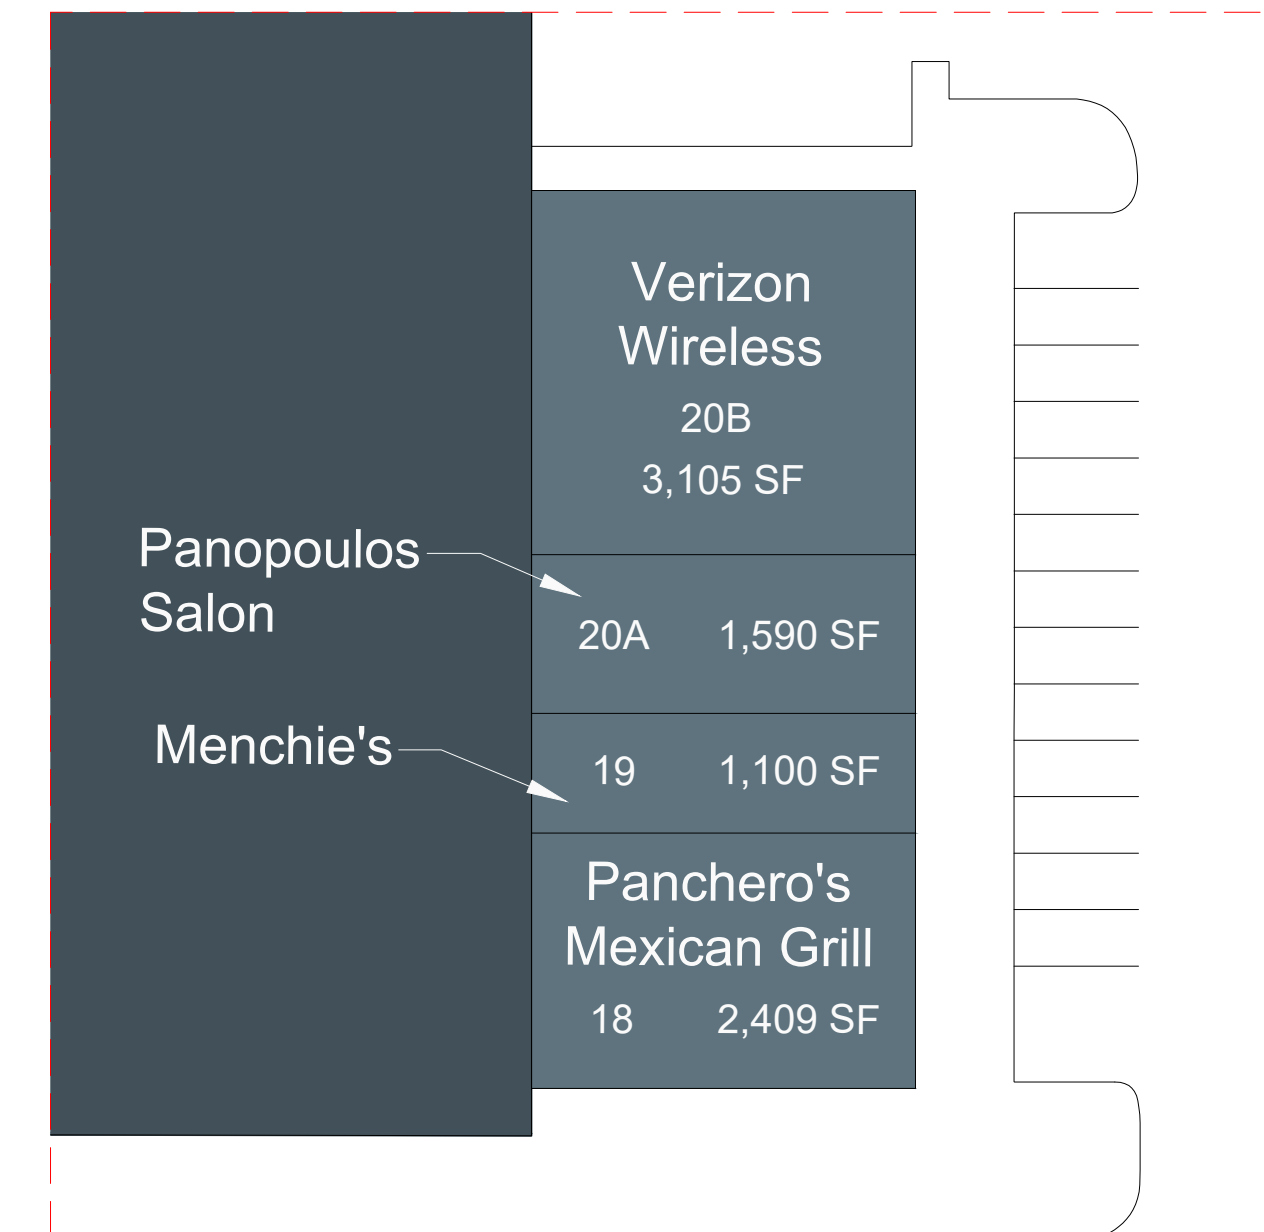

RETAIL "A"
SCALE: 1" = 30'