

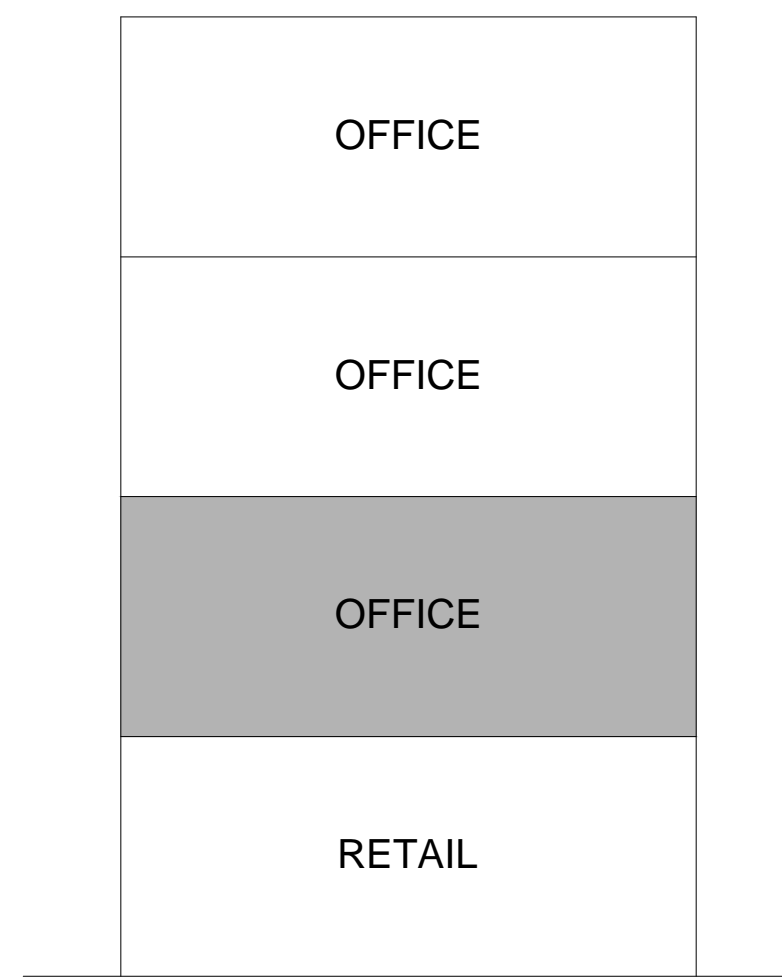


**OVERALL SITE PLAN/GROUND FLOOR**  
Scale 1" = 30'

ANGELA BOULEVARD

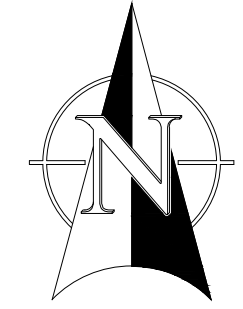


BUILDING "C"

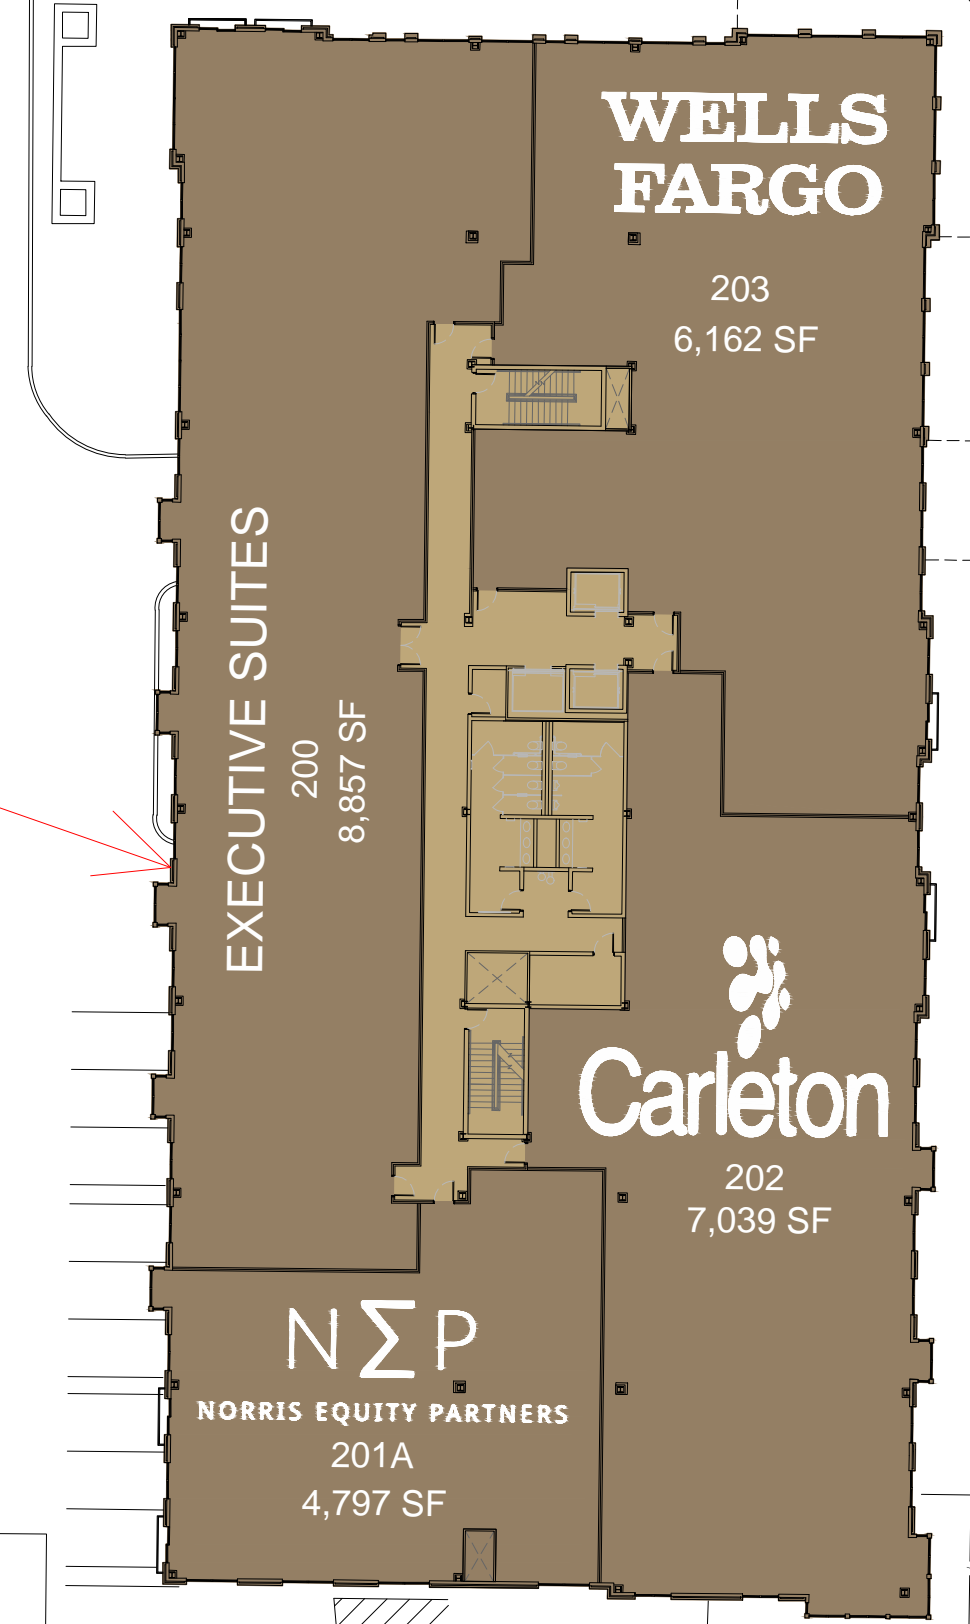

ONLY


EDDY ST  
(5,384 ADT)

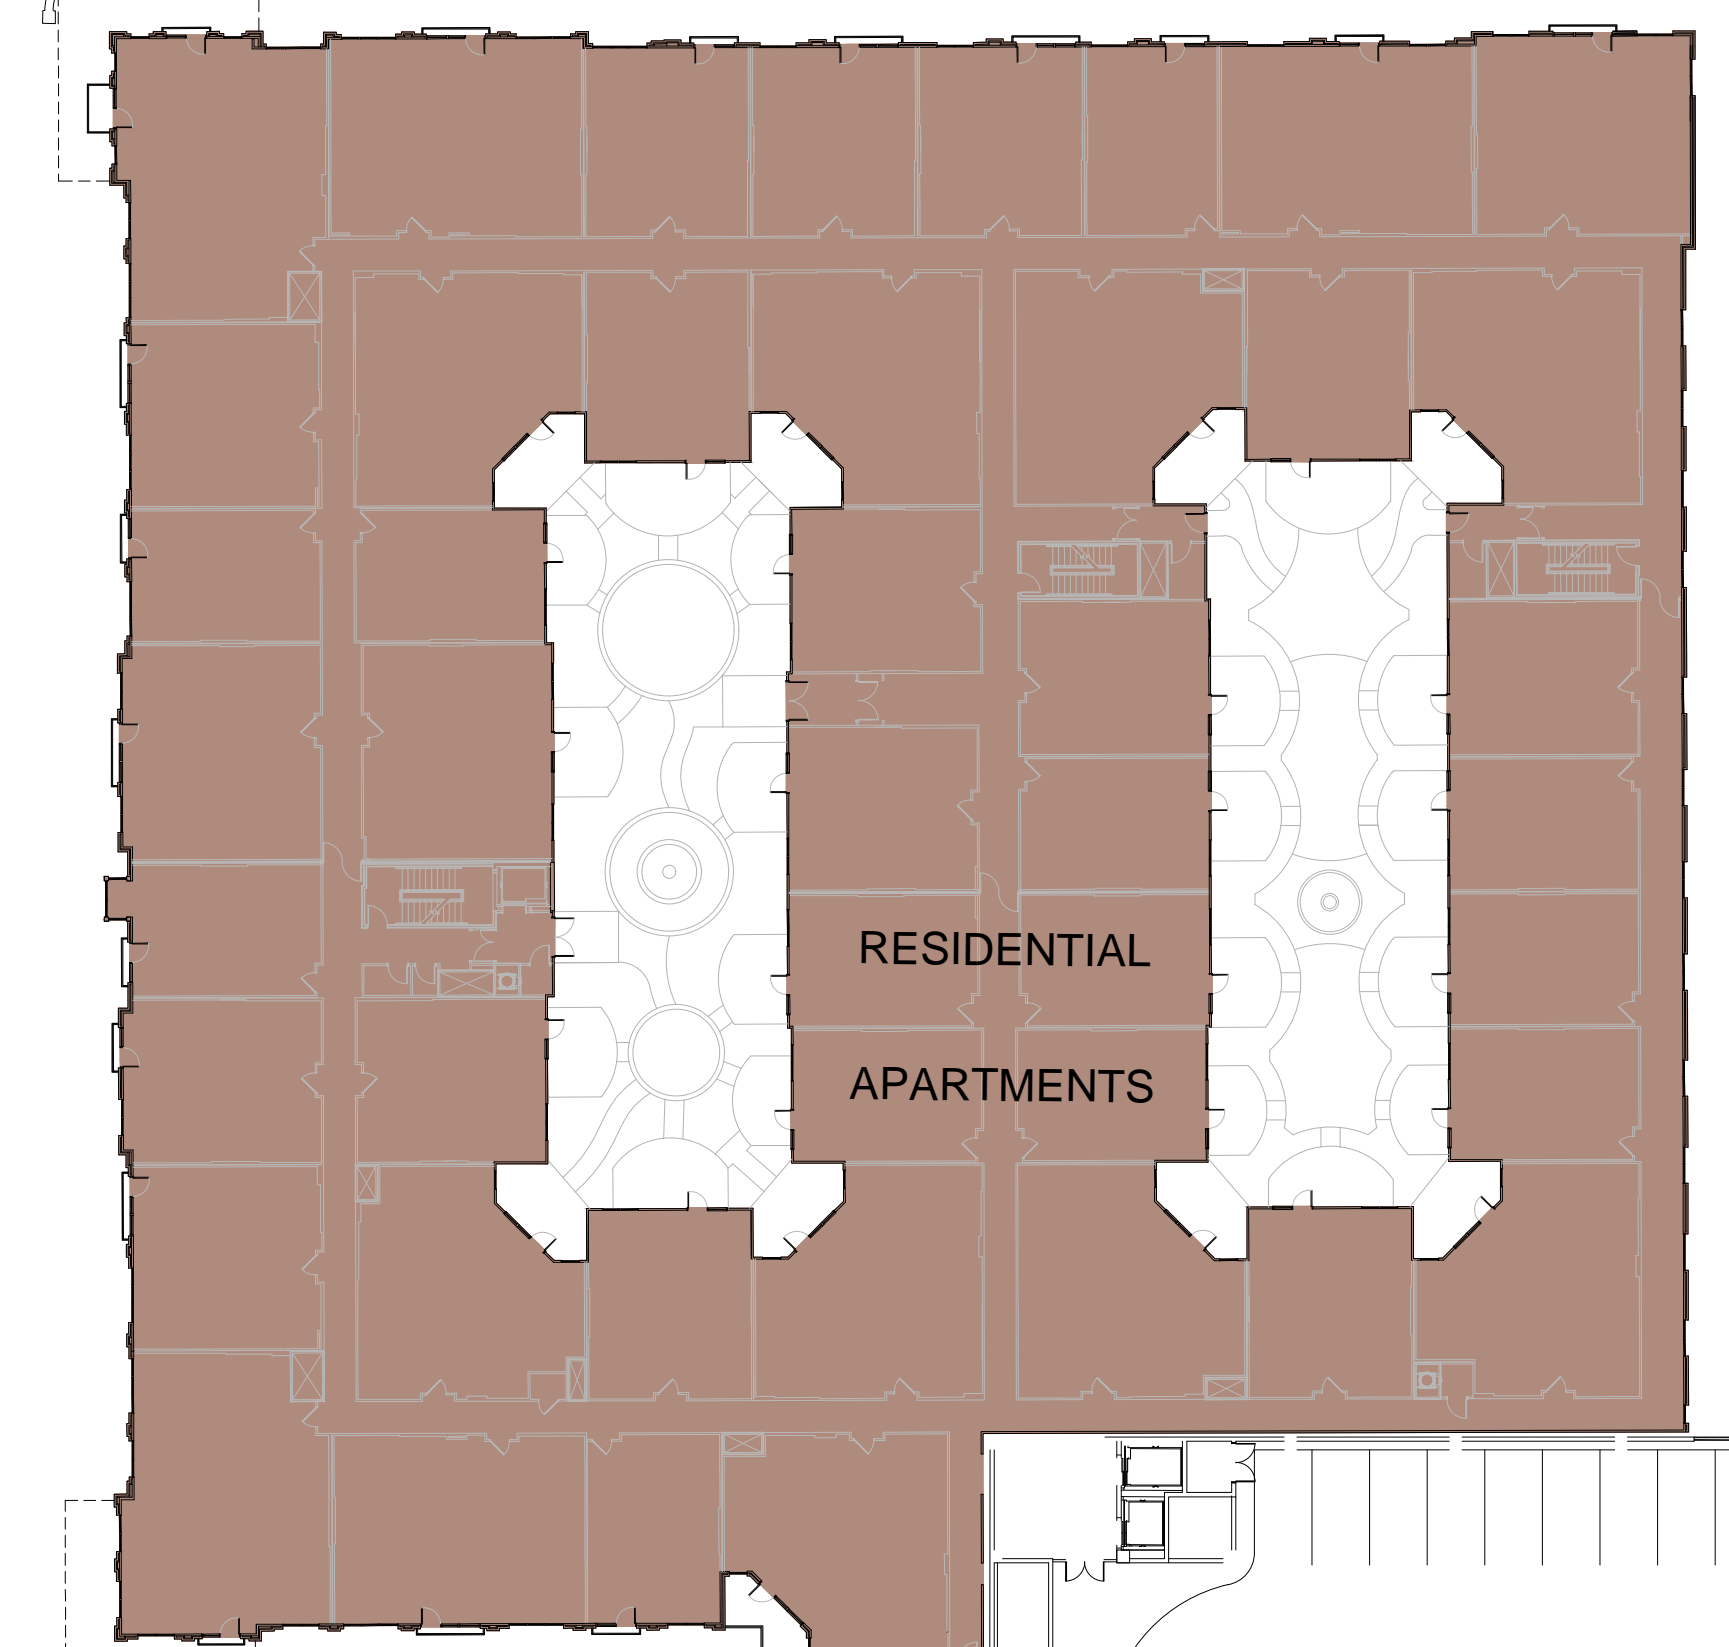


Garage Entrance

PARKING GARAGE 4 LEVELS, 1,281 SPACES


Condos

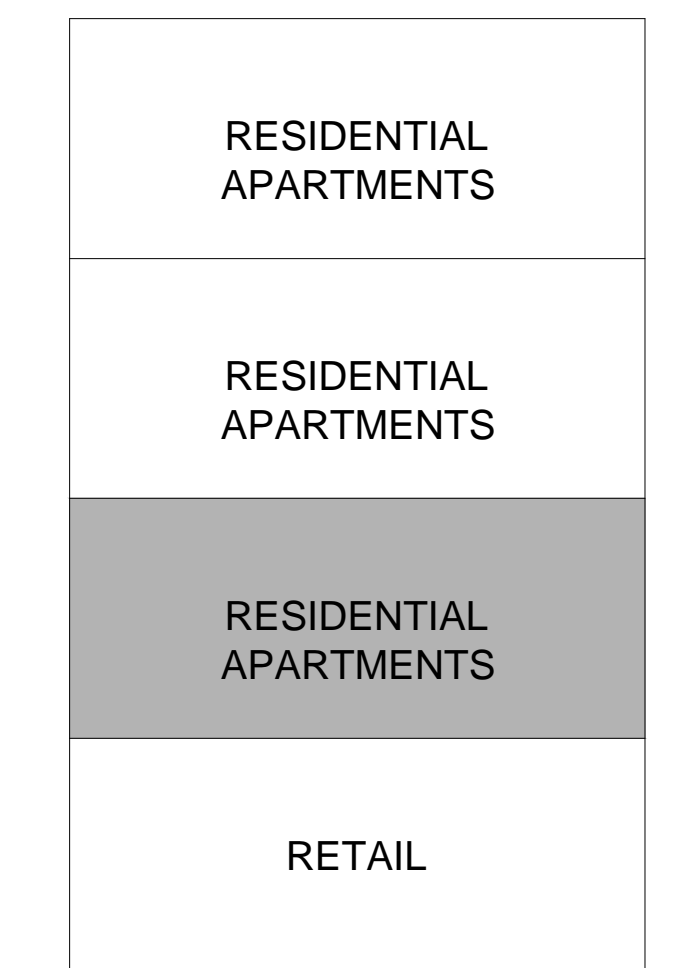

BUILDING "B"

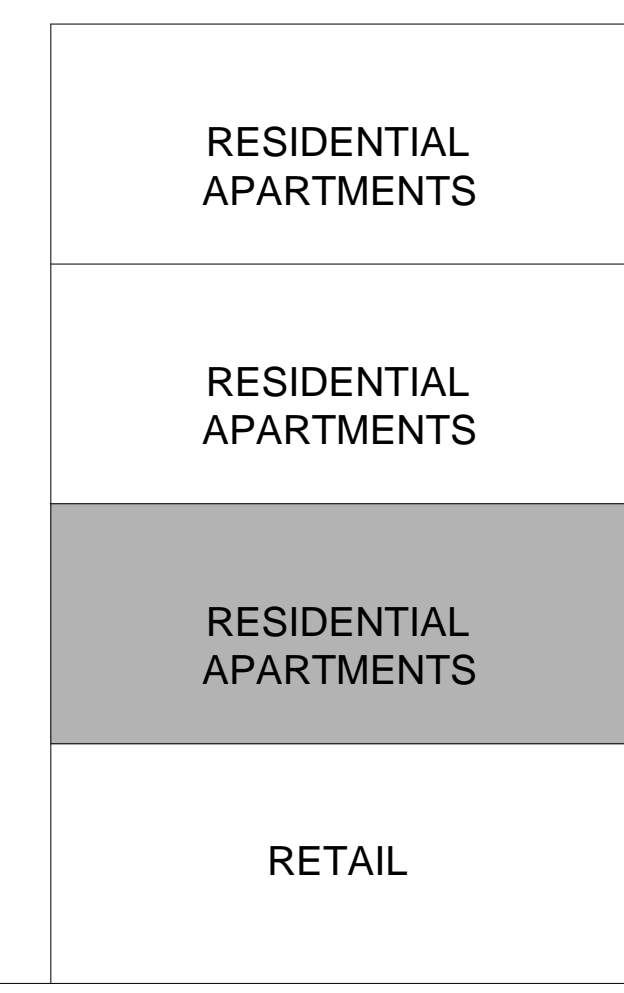

BUILDING "A"


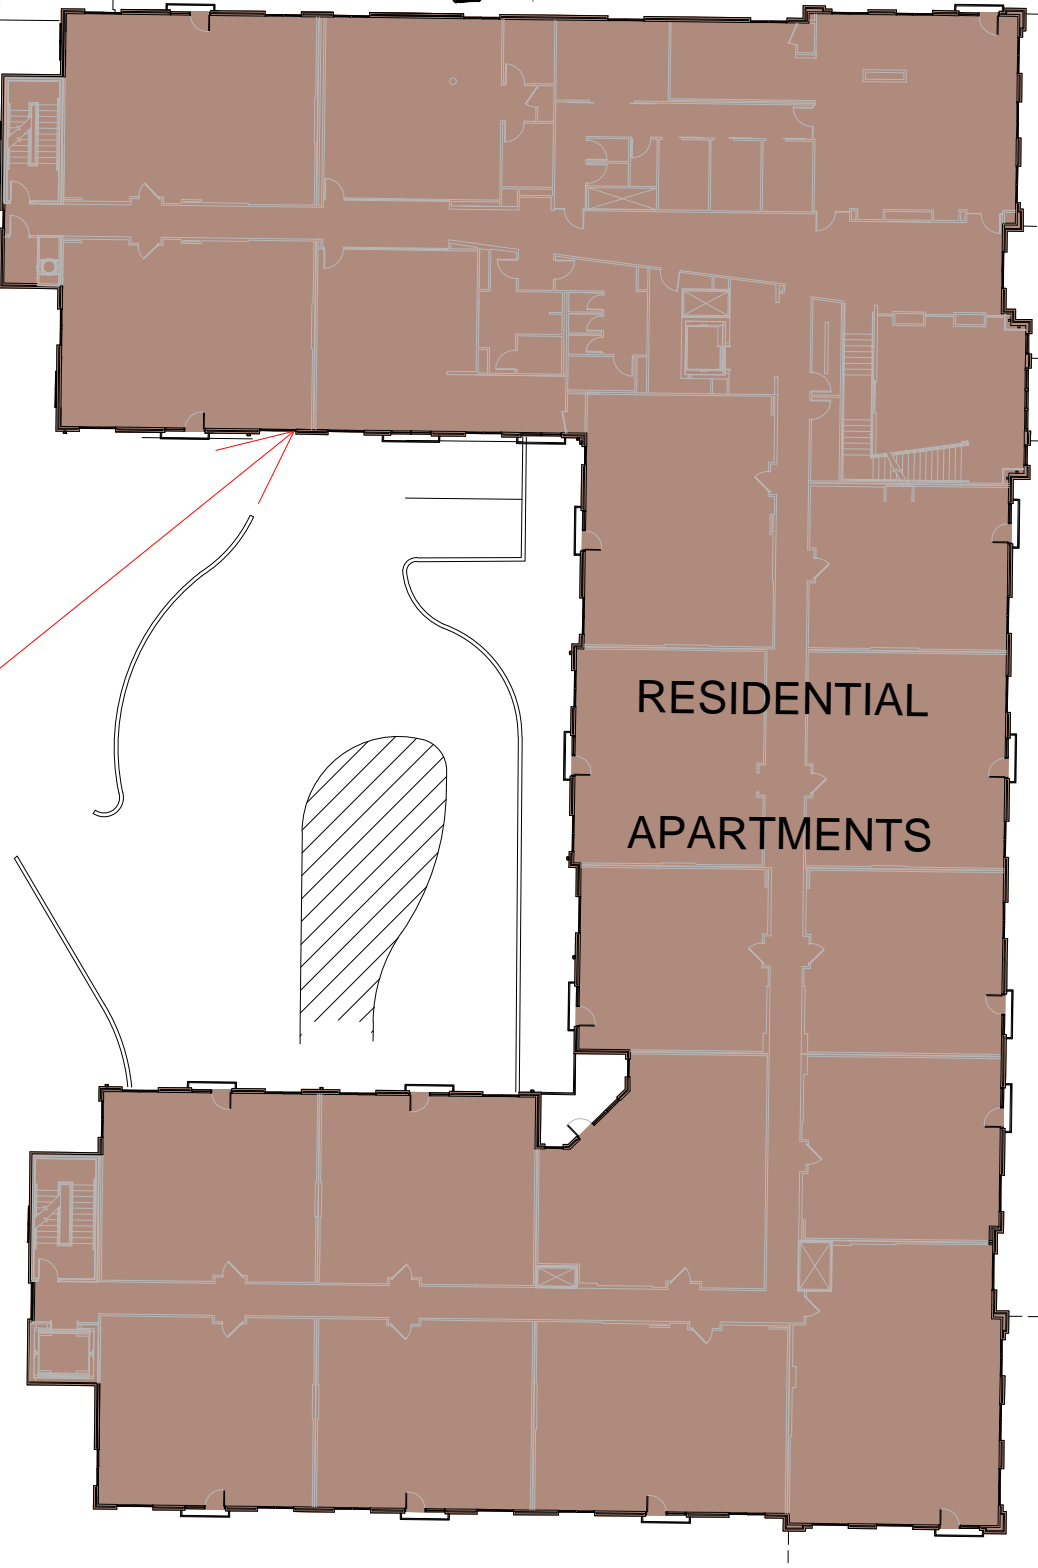


NAPOLEON ST


OVERALL SITE PLAN/2ND FLOOR

Scale 1"= 30'

ANGELA BOULEVARD

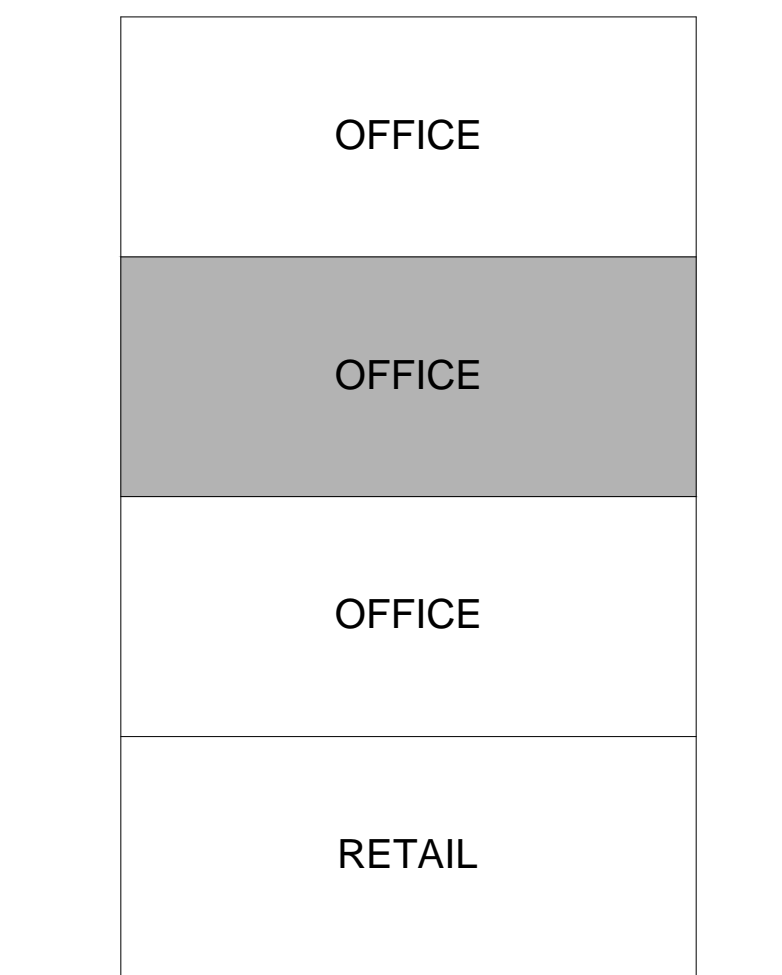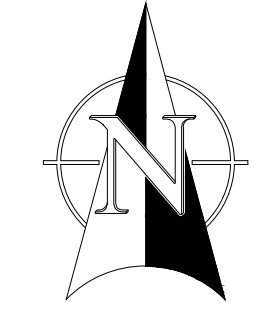

**BUILDING "C"**

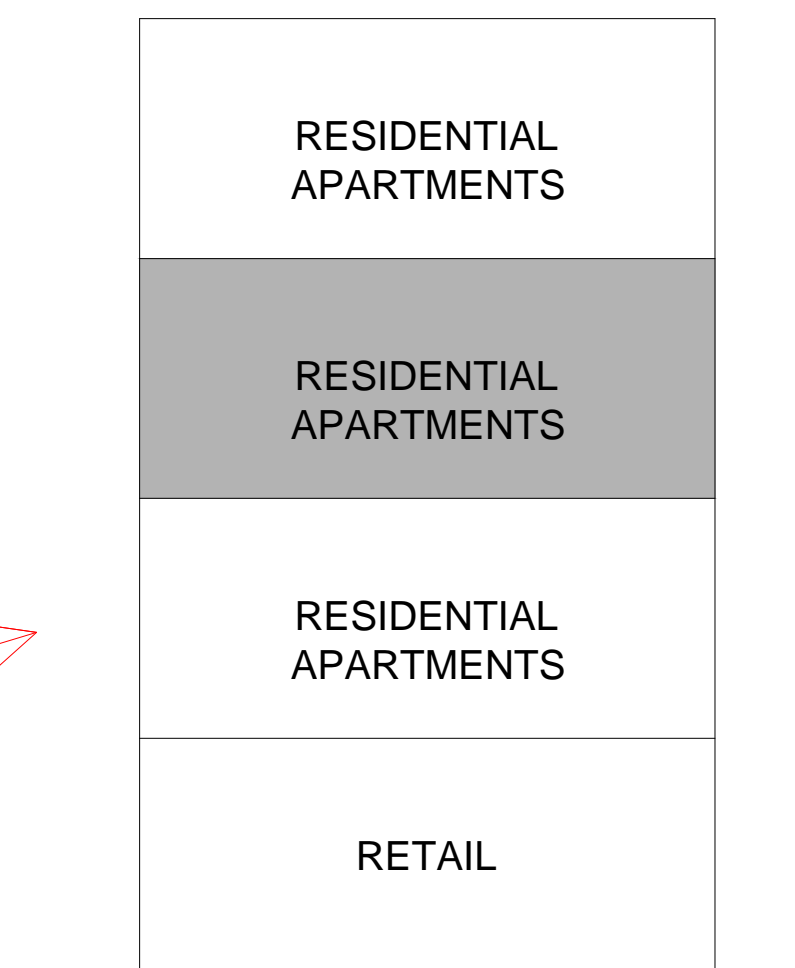

**BUILDING "B"**





**BUILDING "A"**


**OVERALL SITE PLAN/3RD FLOOR**

Scale 1"= 30'

ANGELA BOULEVARD

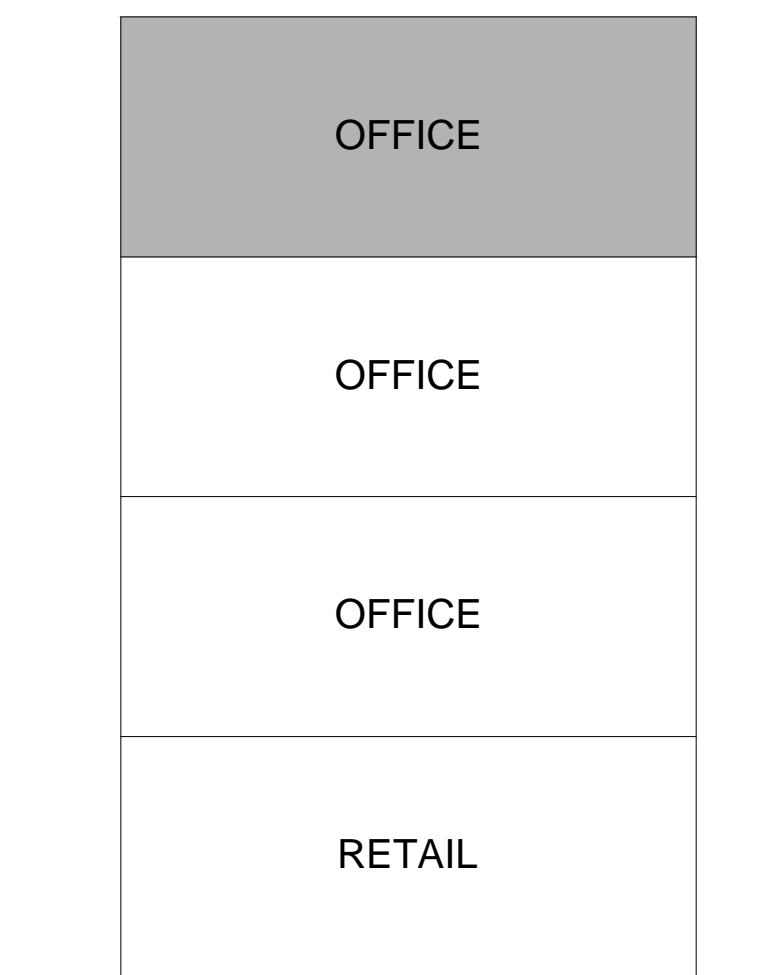
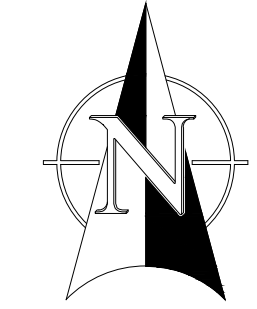


BUILDING "C"

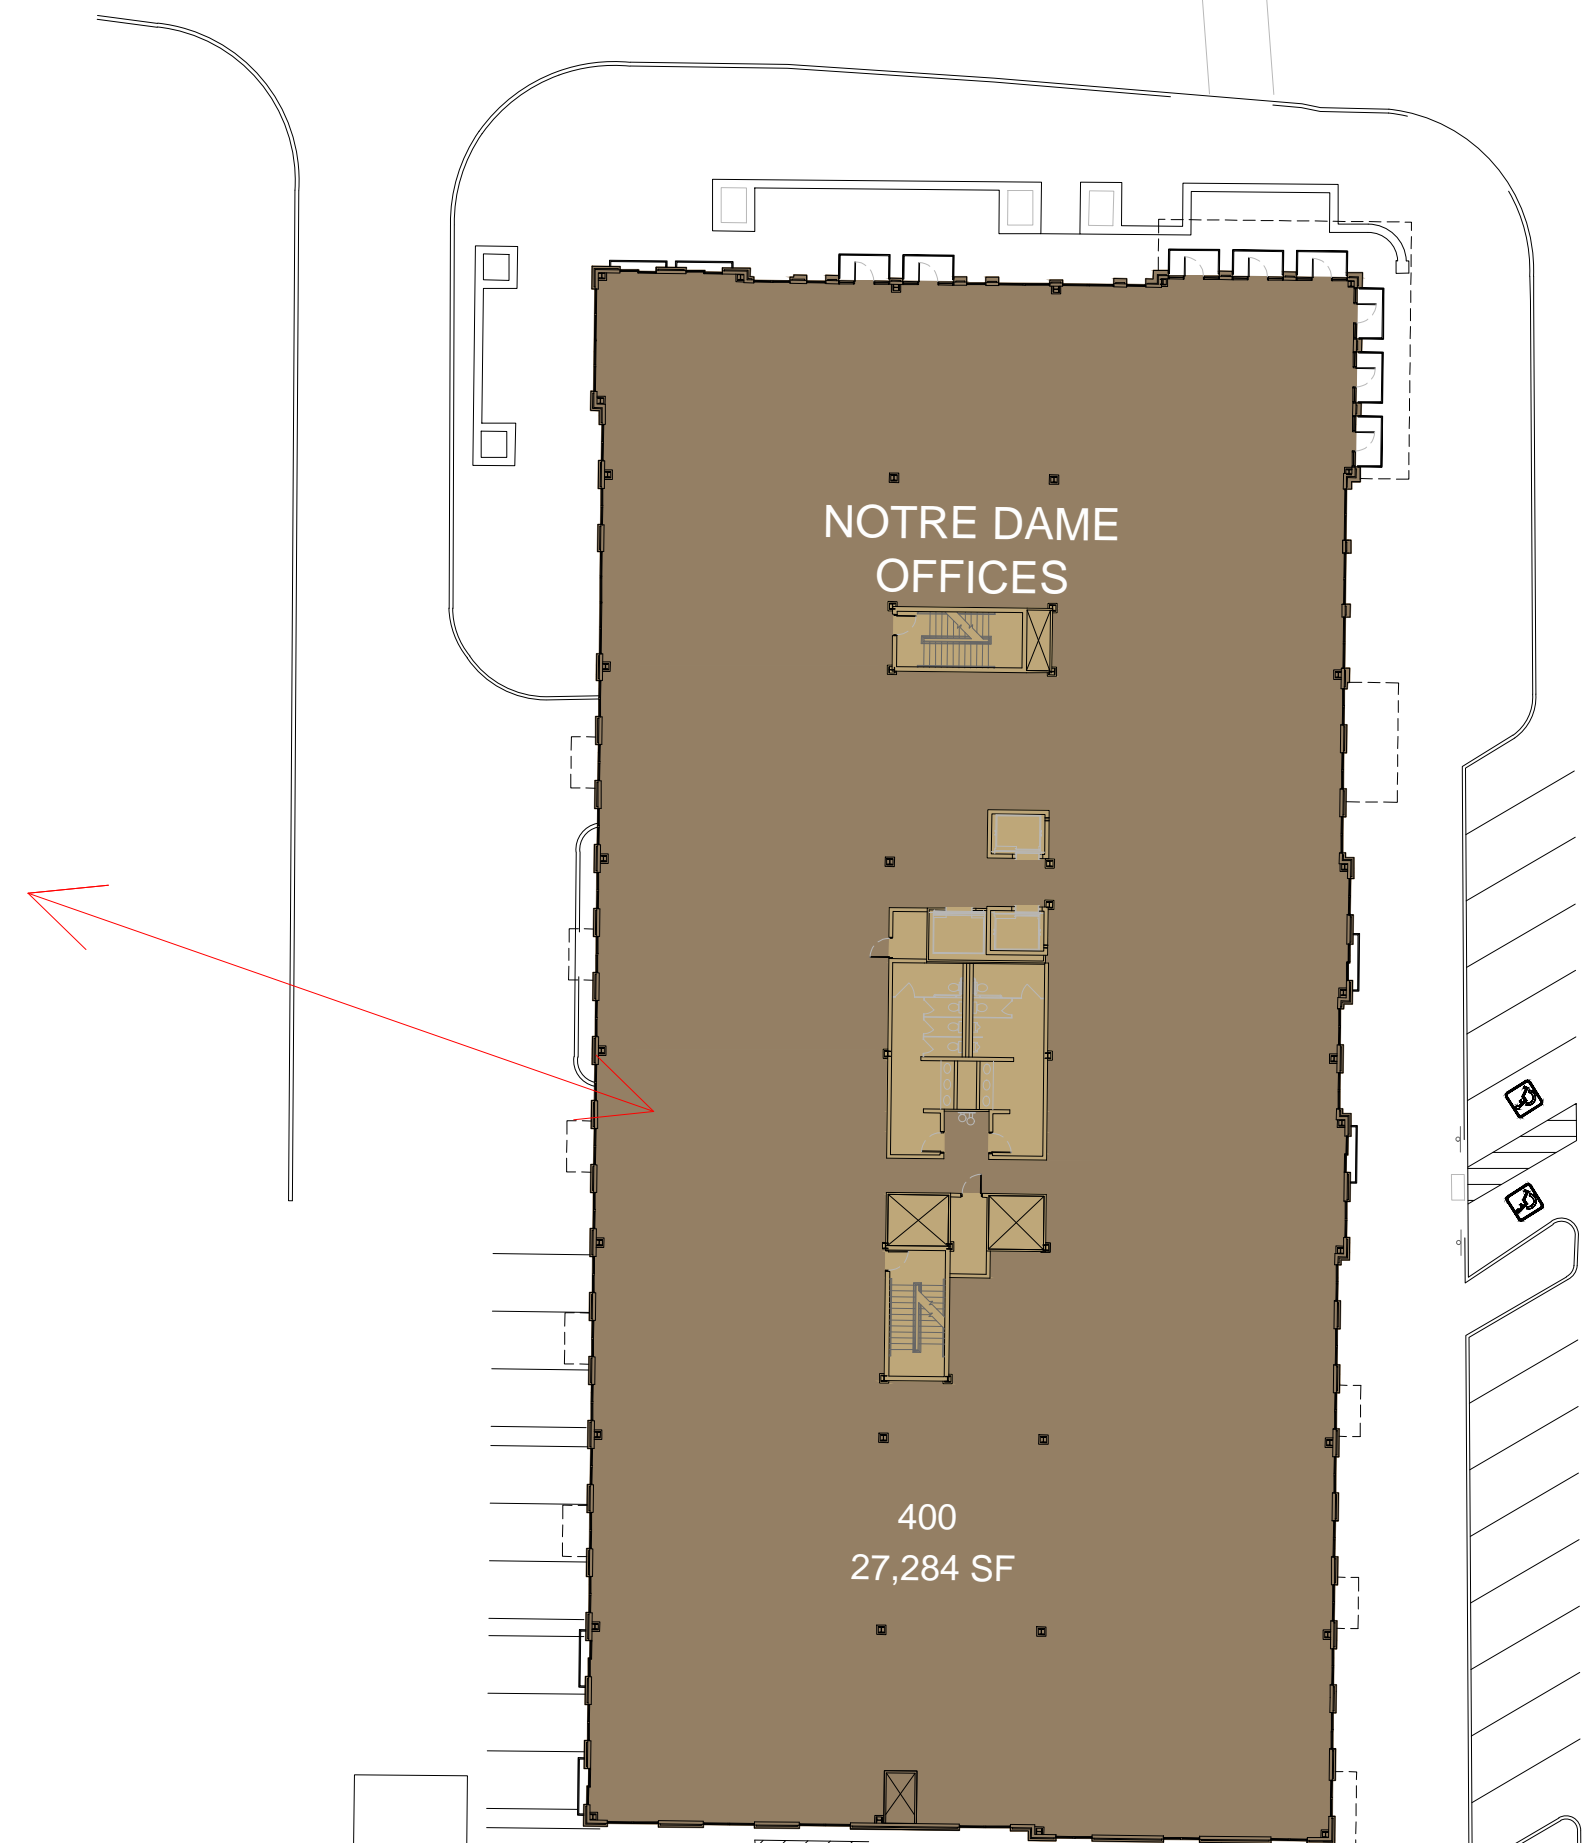

ONLY

EDDY ST  
(5,394 ADT)

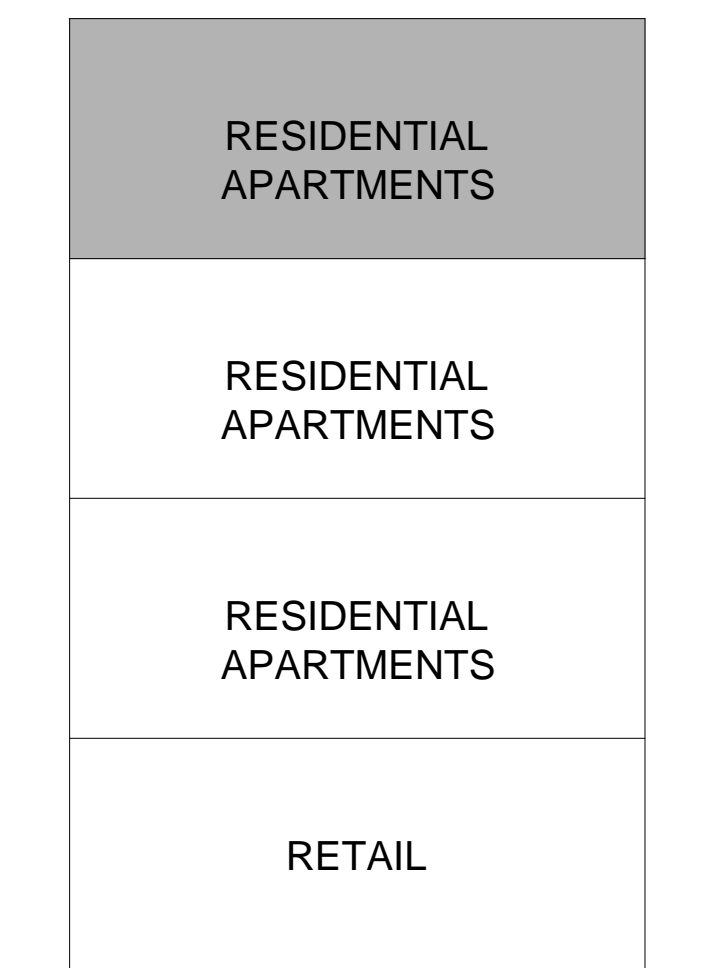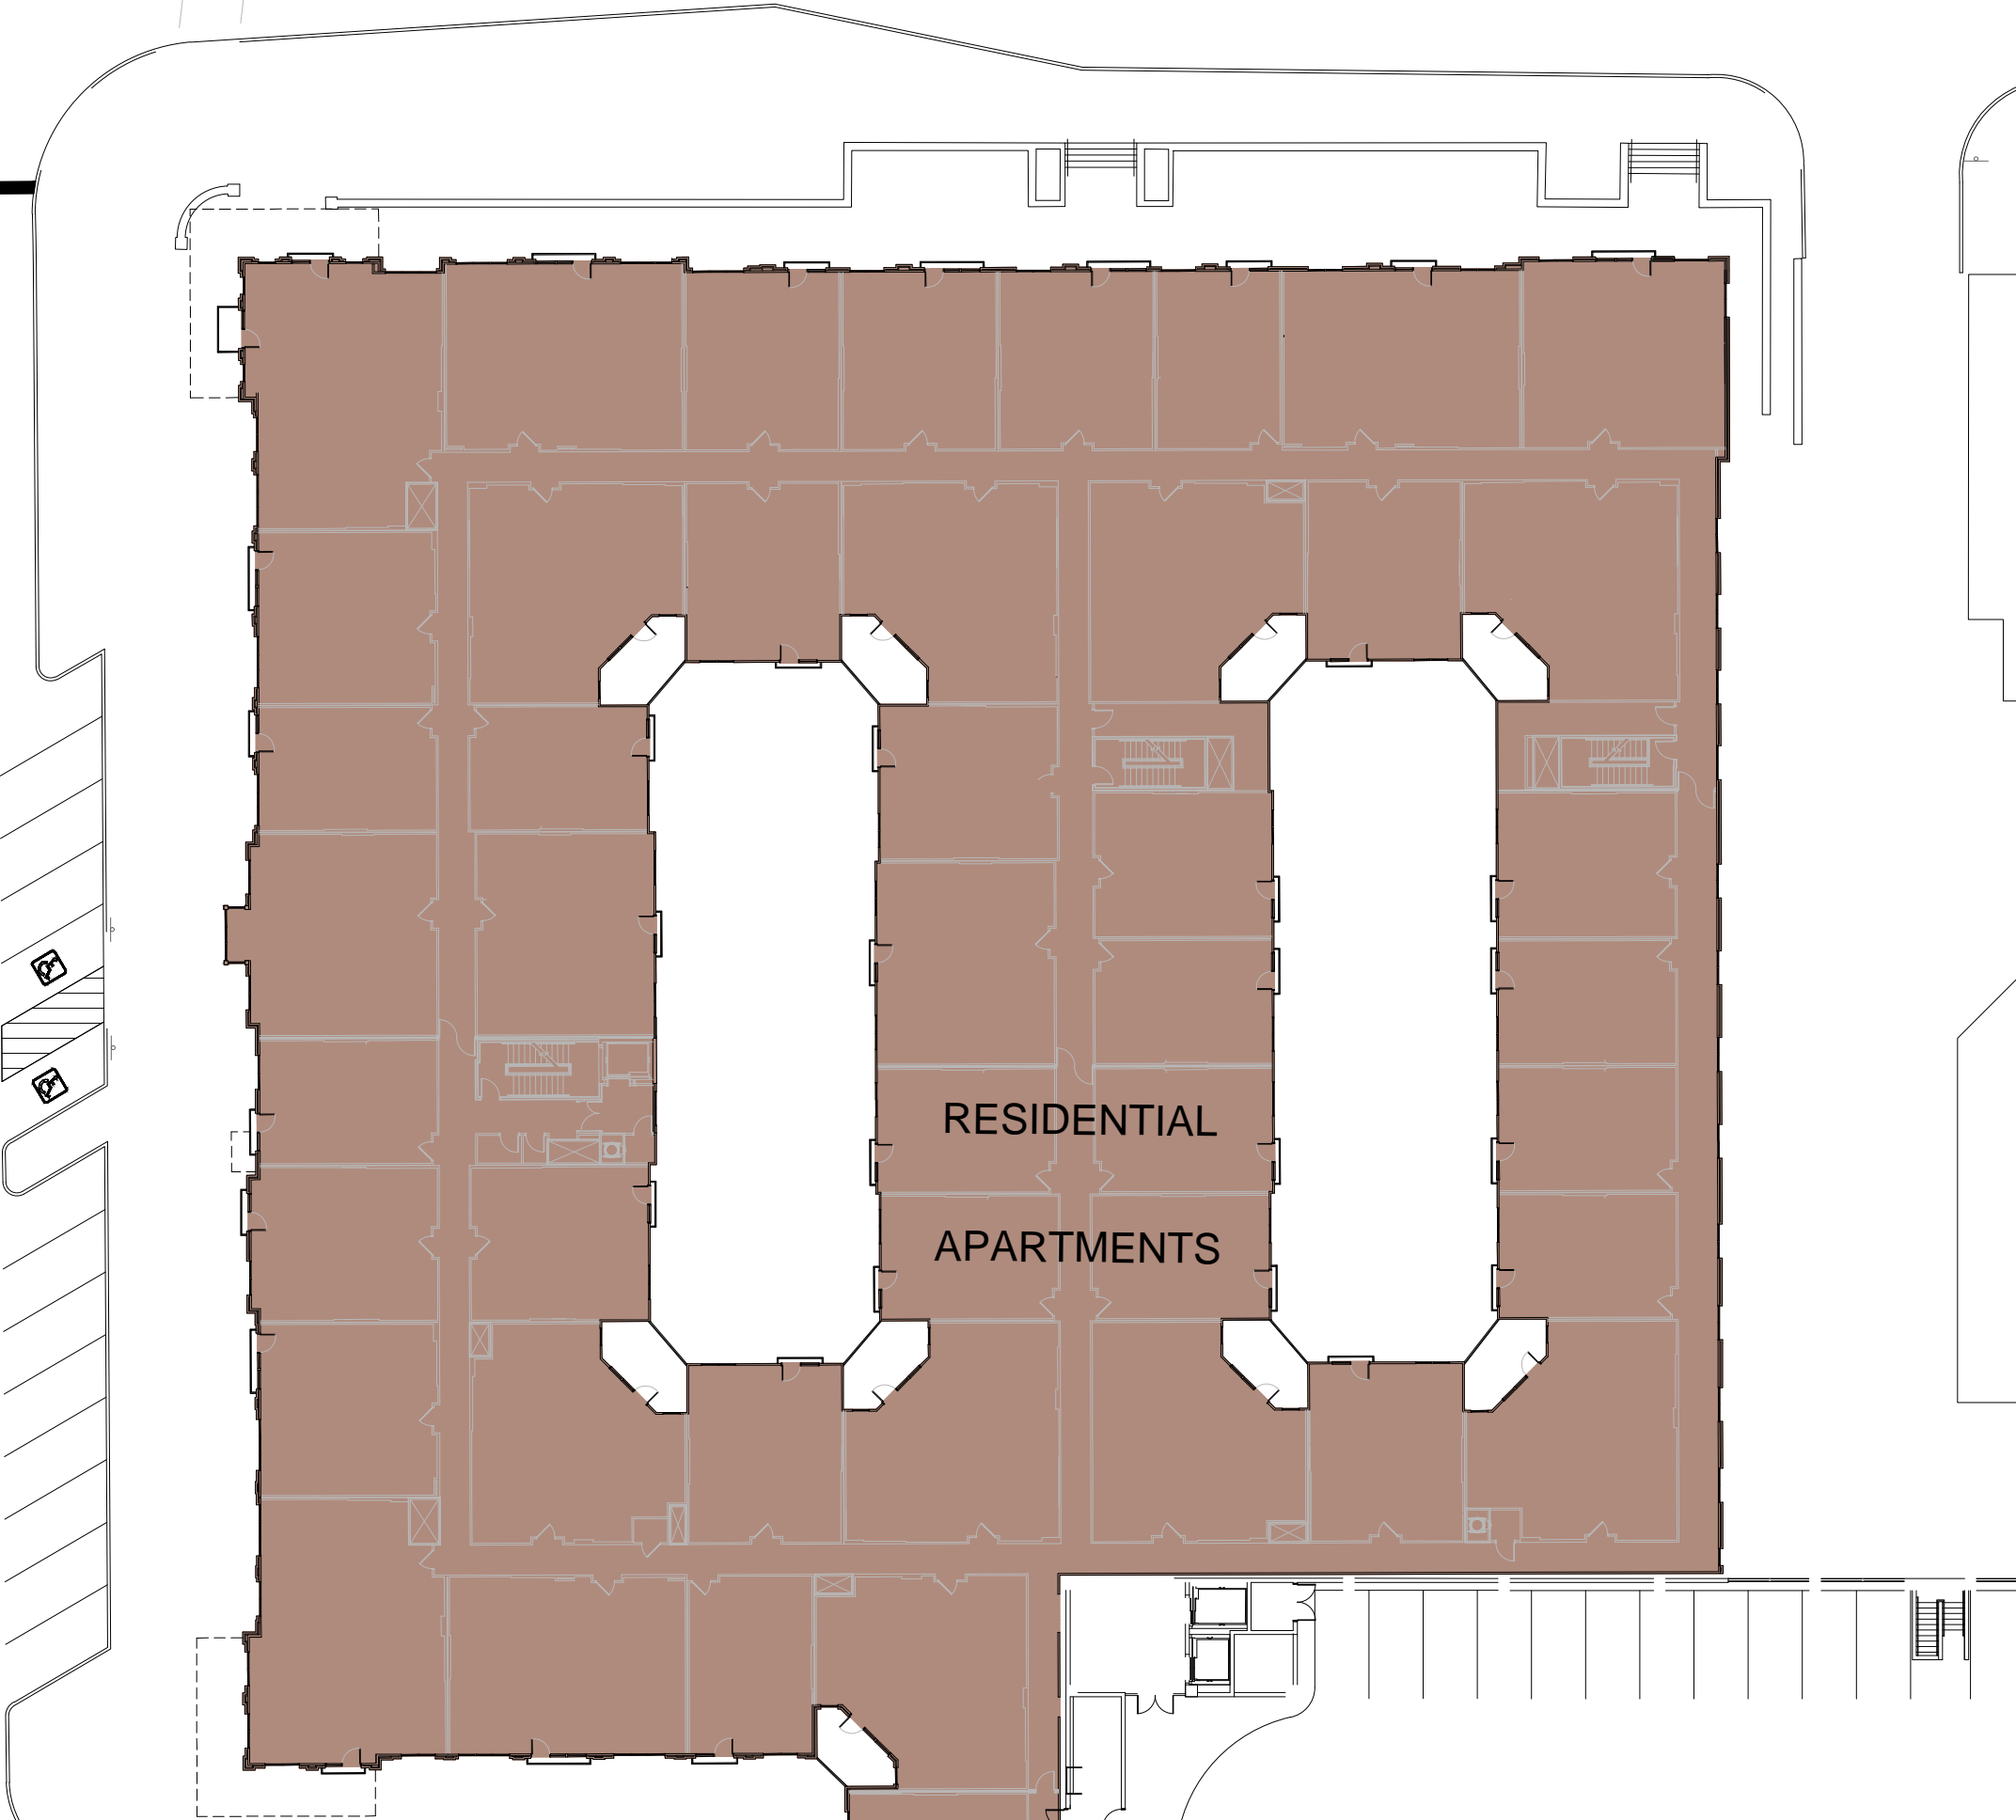

BUILDING "B"




BUILDING "A"

NAPOLEON ST

Garage Entrance

PARKING GARAGE 4 LEVELS, 1,281 SPACES

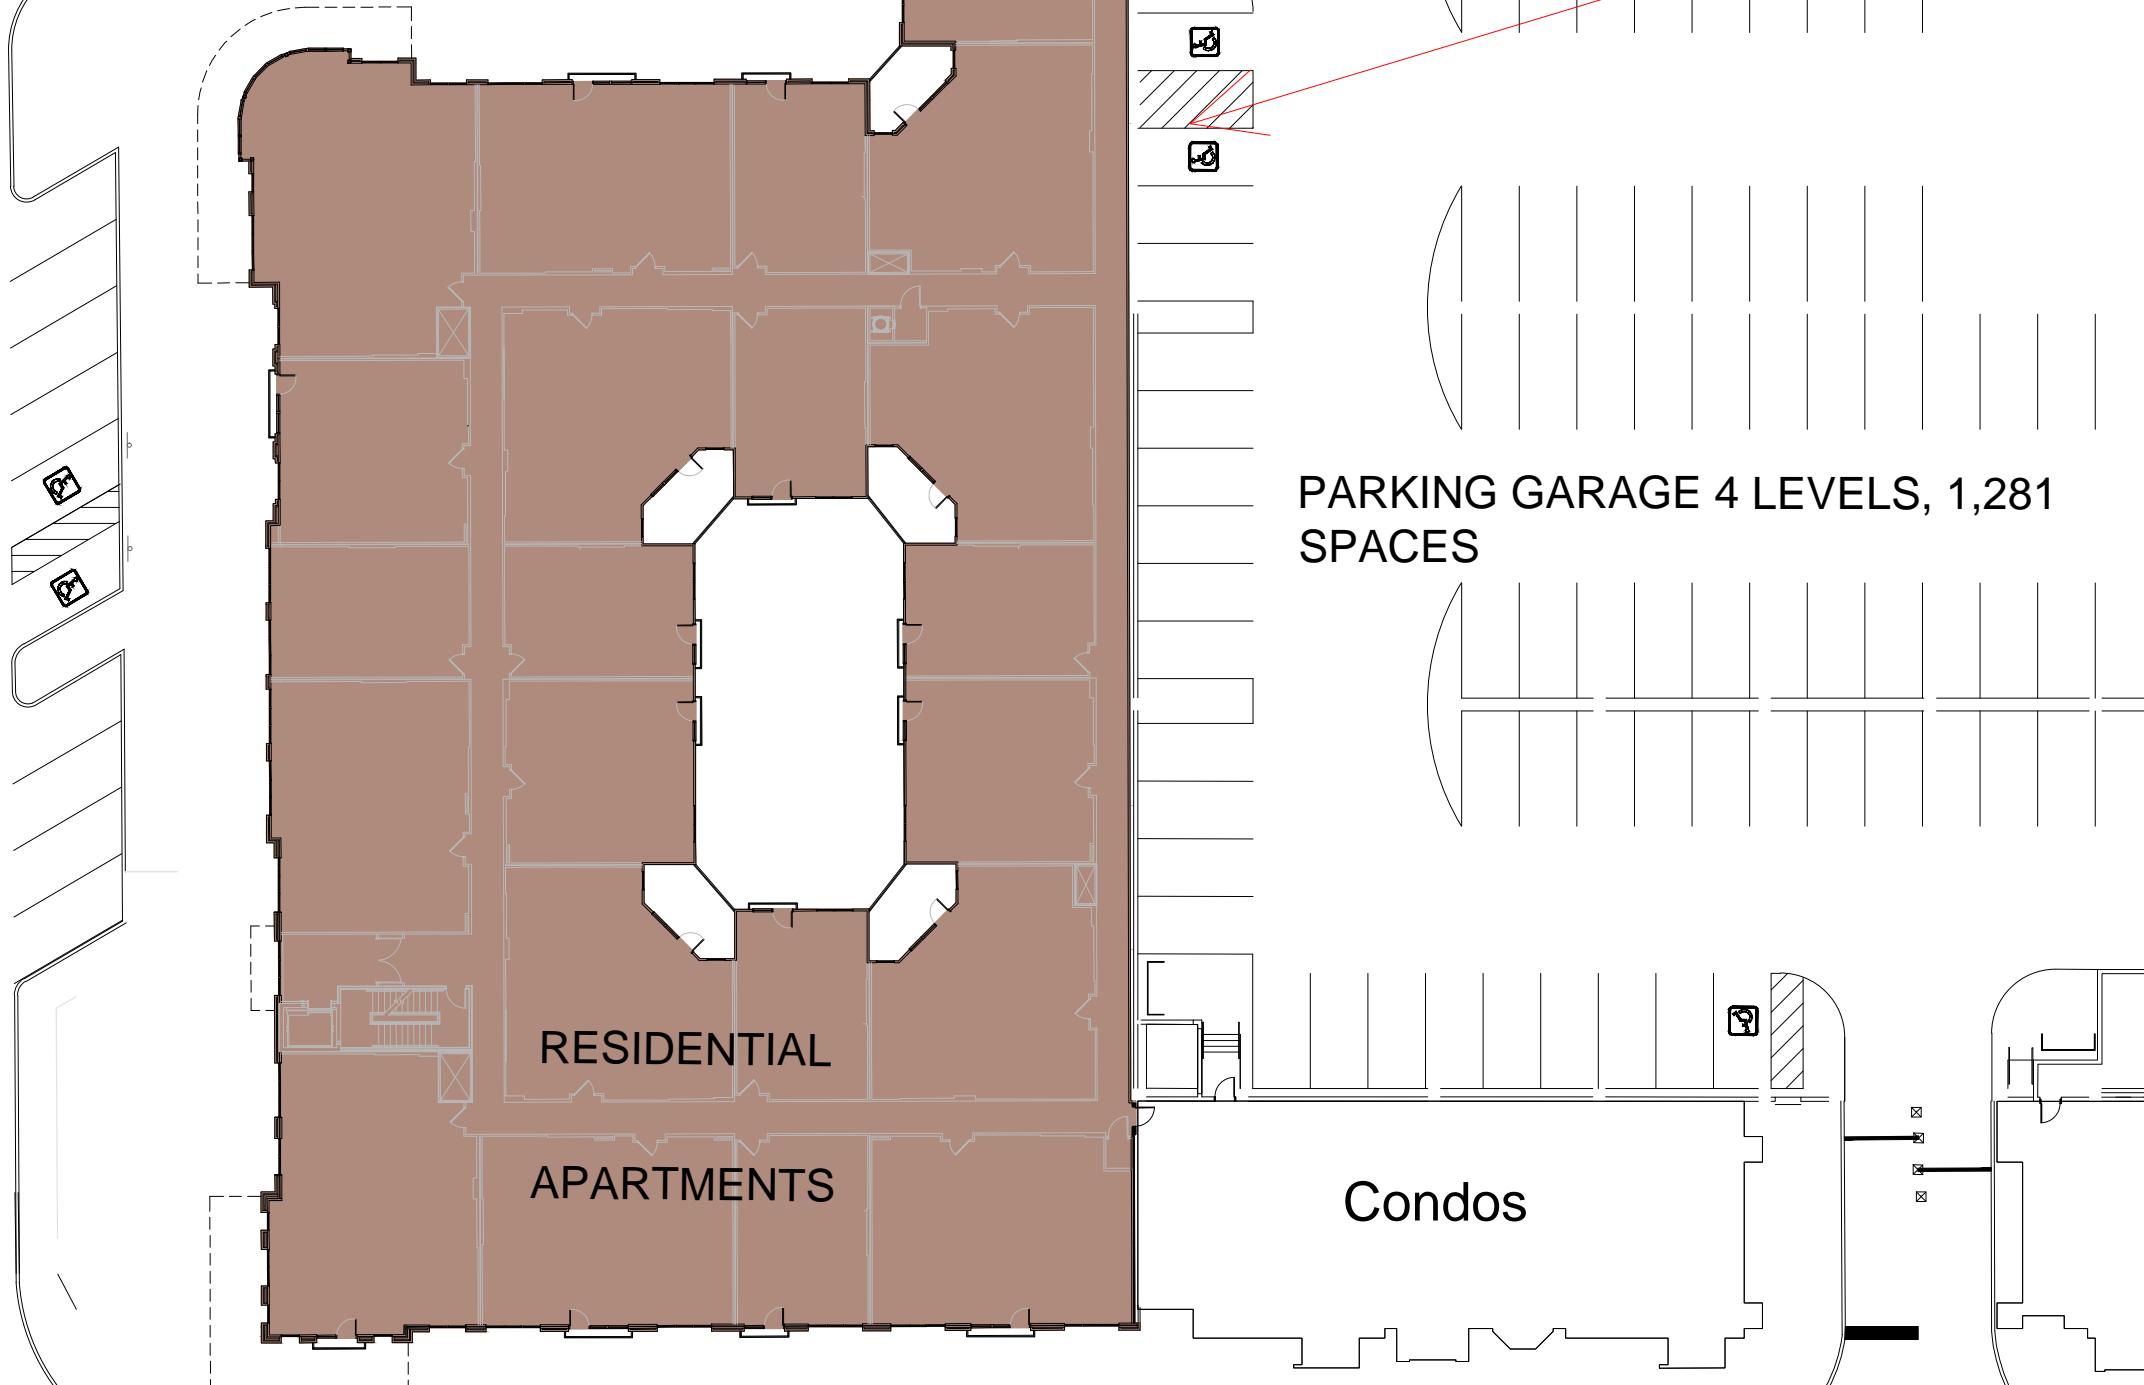

OVERALL SITE PLAN/4TH FLOOR  
Scale 1"= 30'