




ANGELA BOULEVARD

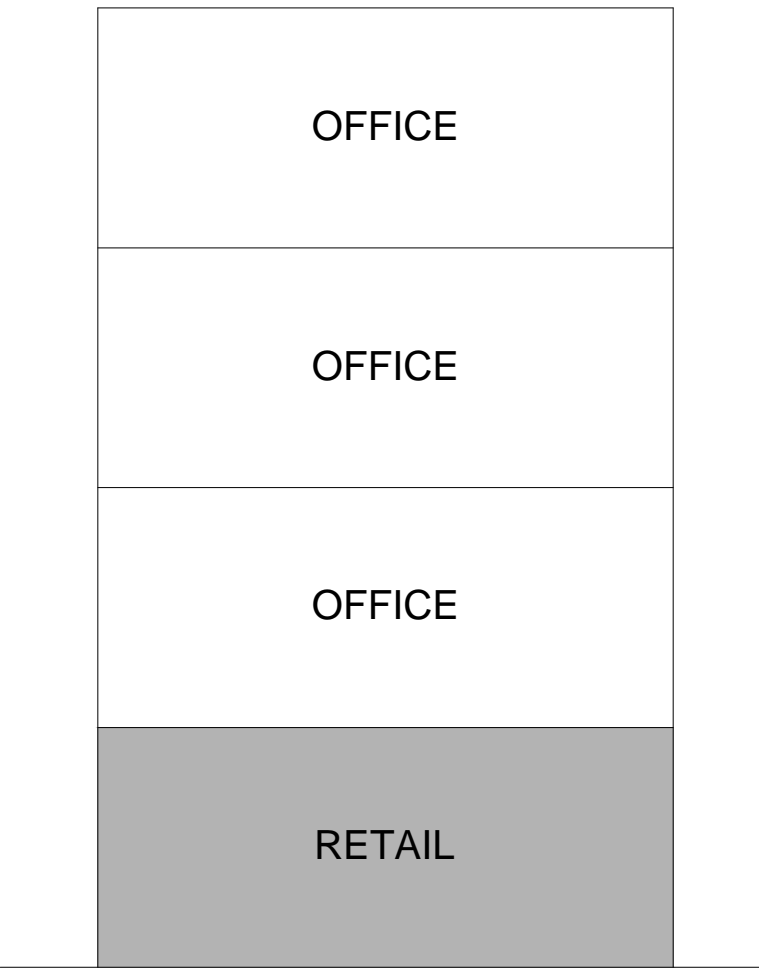

BUILDING "C"

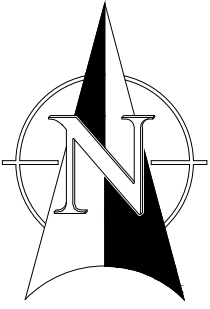

BUILDING "A"

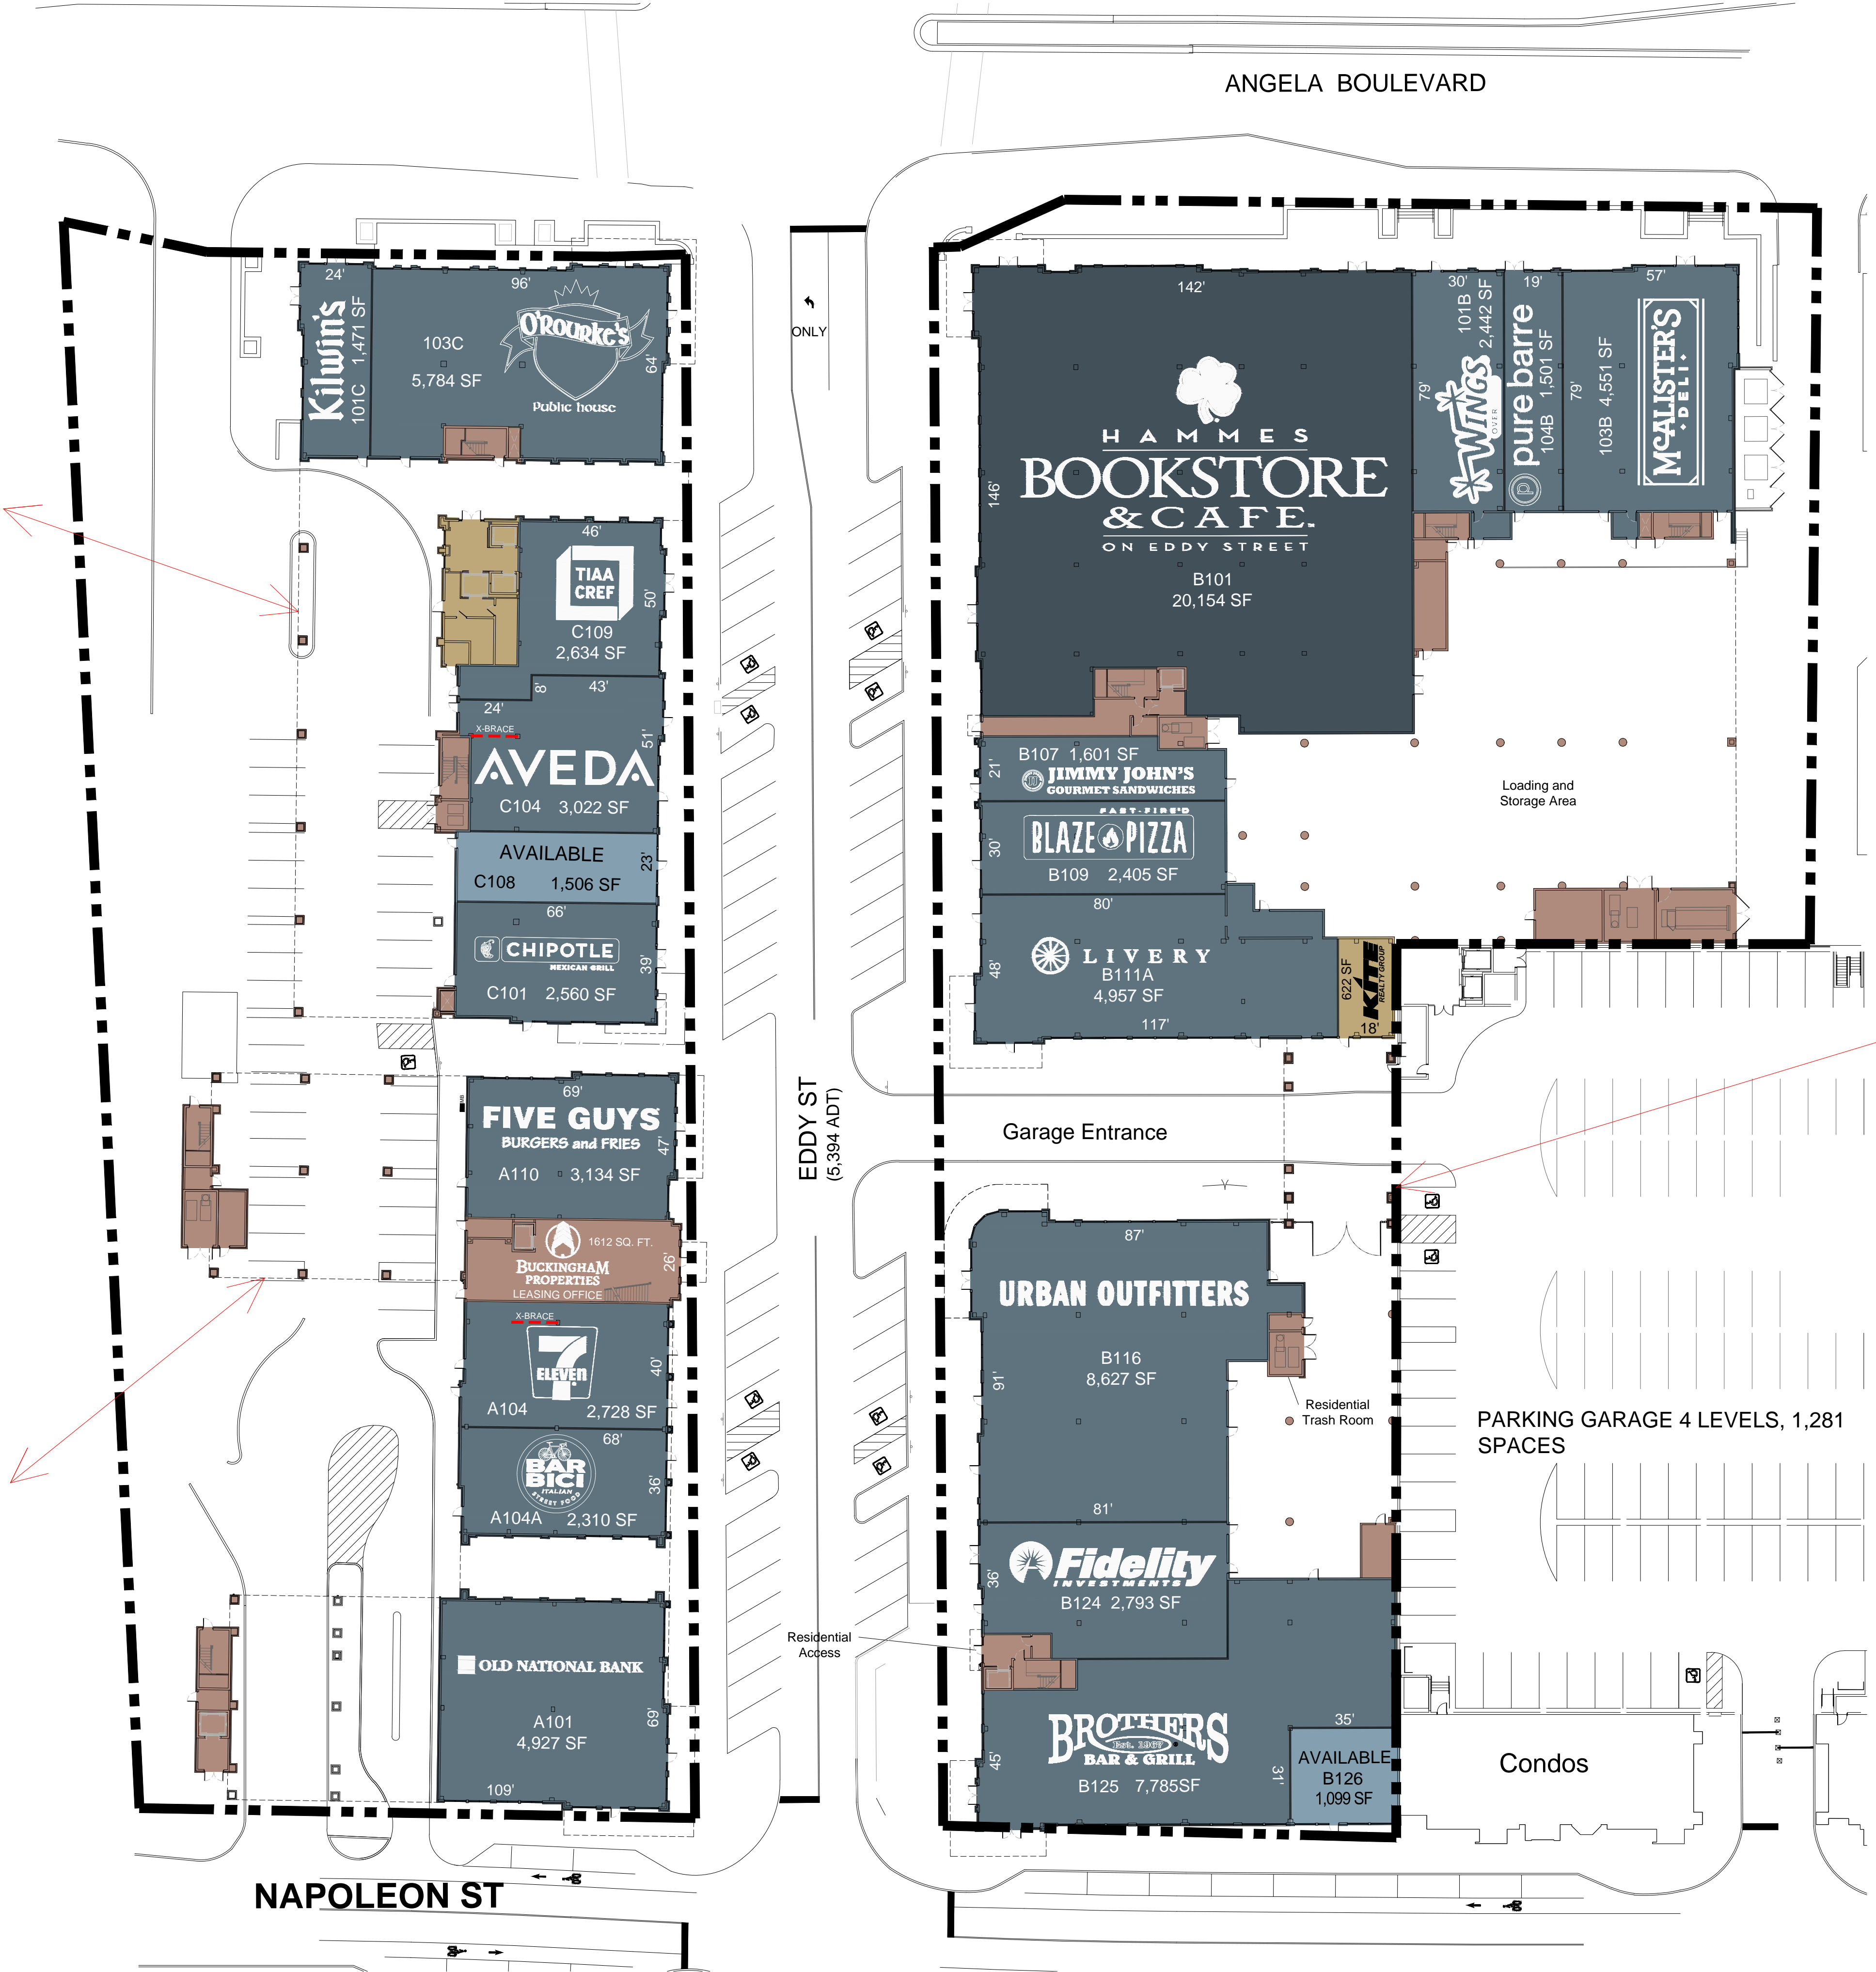

BUILDING "B"

OVERALL SITE PLAN/GROUND FLOOR

Scale 1"= 30'

Kilwin's
101C 1,471 SF

O'Rourke's
103C 5,784 SF
Public house

TIAA CREF
C109 2,634 SF

AVEDA
C104 3,022 SF

AVAILABLE
C108 1,506 SF

CHIPOTLE
C101 2,560 SF

FIVE GUYS
BURGERS and FRIES
A110 3,134 SF

BUCKINGHAM PROPERTIES
LEASING OFFICE
1812 SQ. FT.

7 ELEVEN
A104 2,728 SF

BAR BIGI
A104A 2,310 SF

OLD NATIONAL BANK
A101 4,927 SF

HAMMES BOOKSTORE & CAFE
ON EDDY STREET
B101 20,154 SF

JIMMY JOHN'S
GOURMET SANDWICHES
B107 1,601 SF

BLAZE PIZZA
B109 2,405 SF

LIVERY
B111A 4,957 SF

WINGS
101B 2,442 SF

pure barre
104B 1,501 SF

MCALISTER'S DELI
103B 4,551 SF

URBAN OUTFITTERS
B116 8,627 SF

Fidelity INVESTMENTS
B124 2,793 SF

BROTHERS BAR & GRILL
B125 7,785 SF

AVAILABLE
B126 1,099 SF

PARKING GARAGE 4 LEVELS, 1,281 SPACES

Condos

ONLY

EDDY ST (5,394 ADT)



Residential Access

Residential Trash Room





Loading and Storage Area

Garage Entrance

ANGELA BOULEVARD

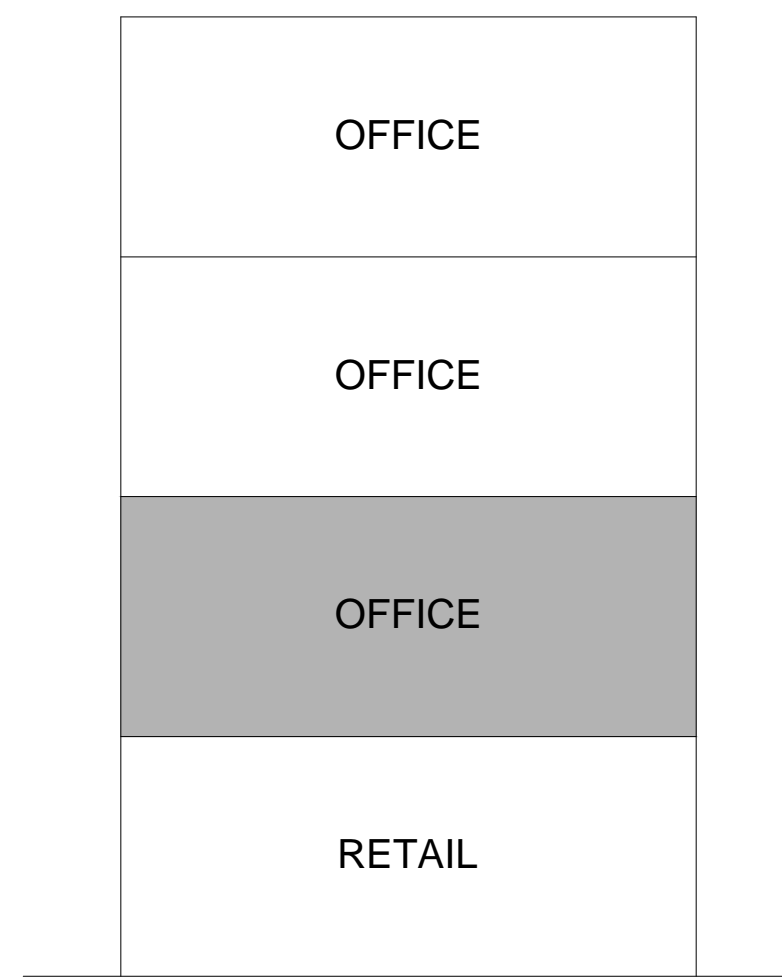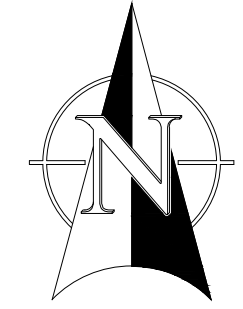

BUILDING "C"

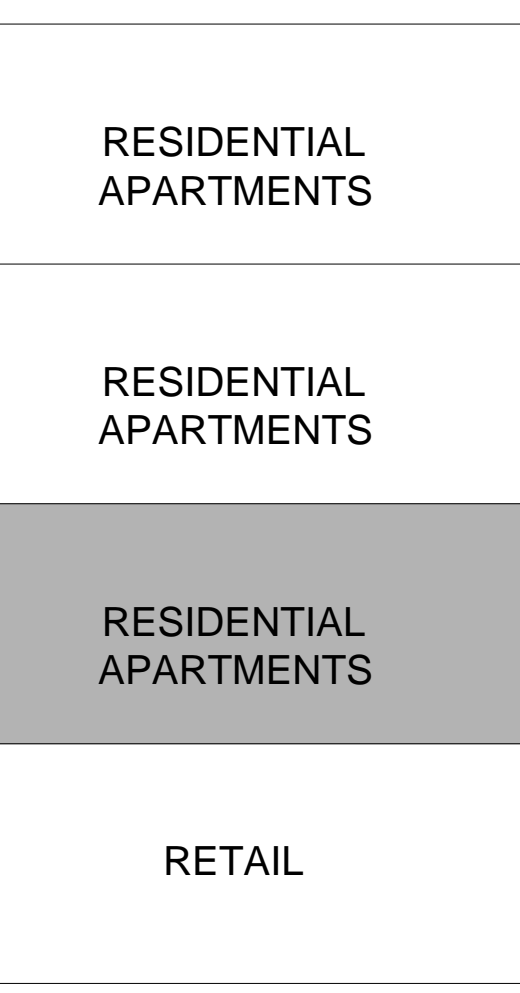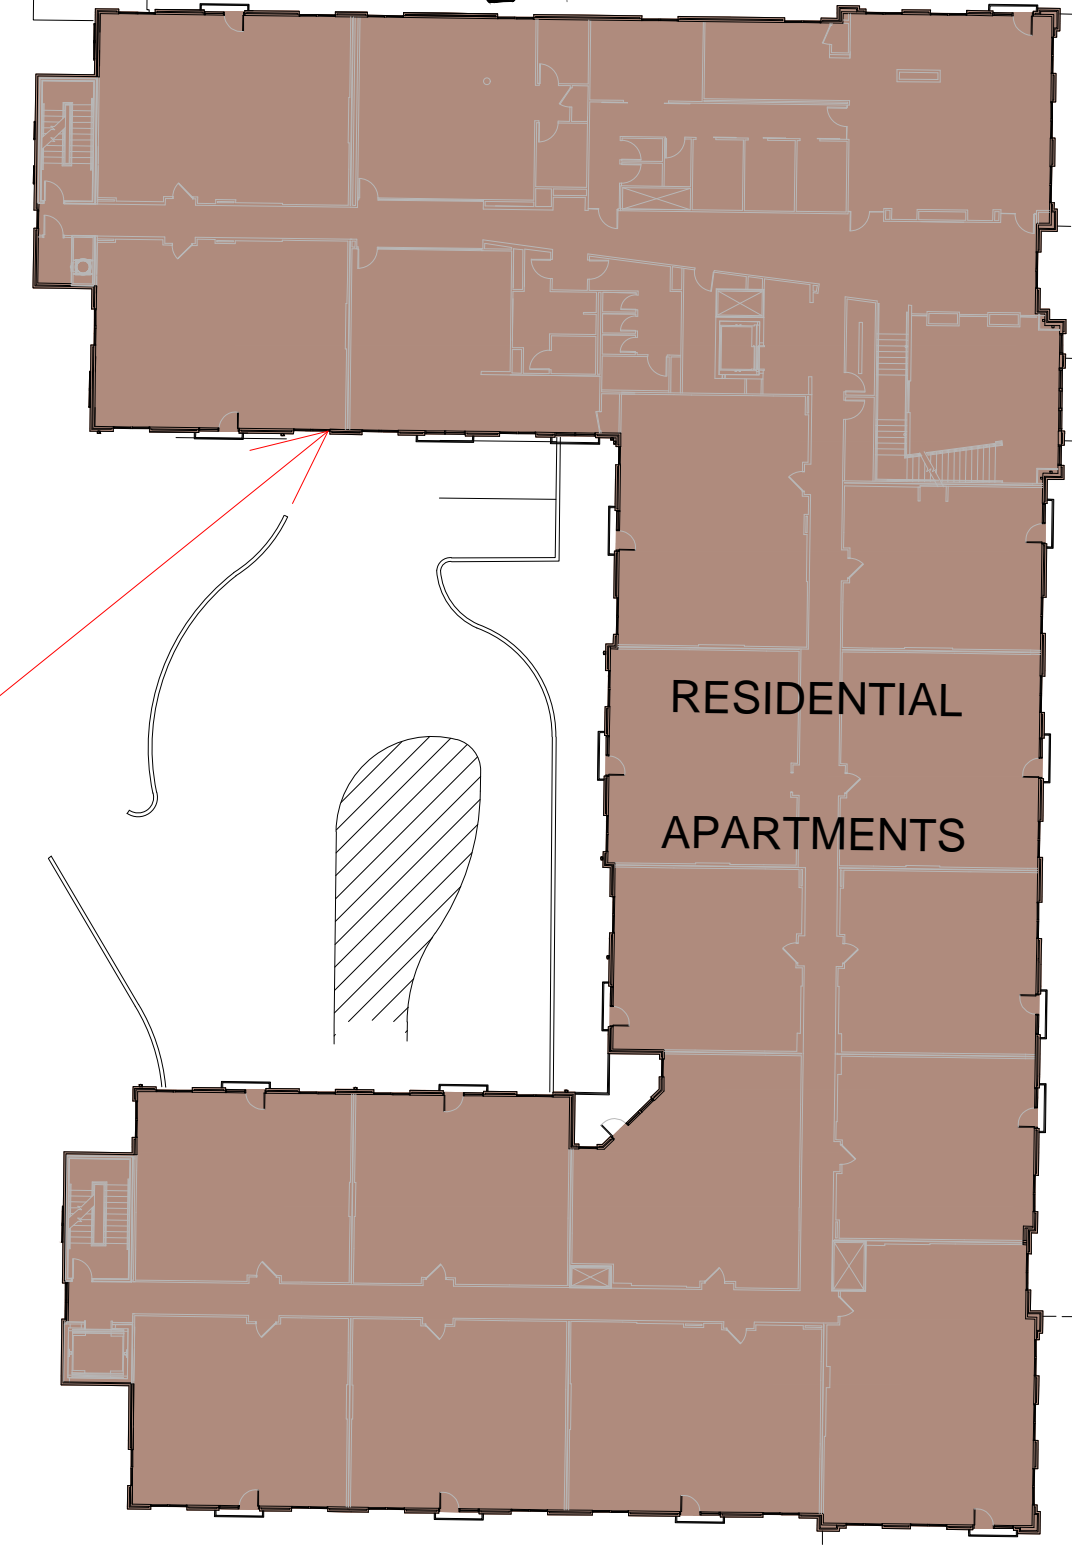
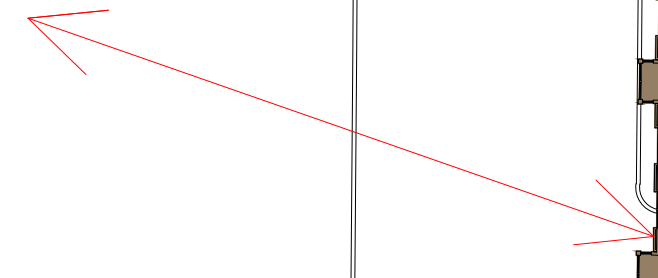
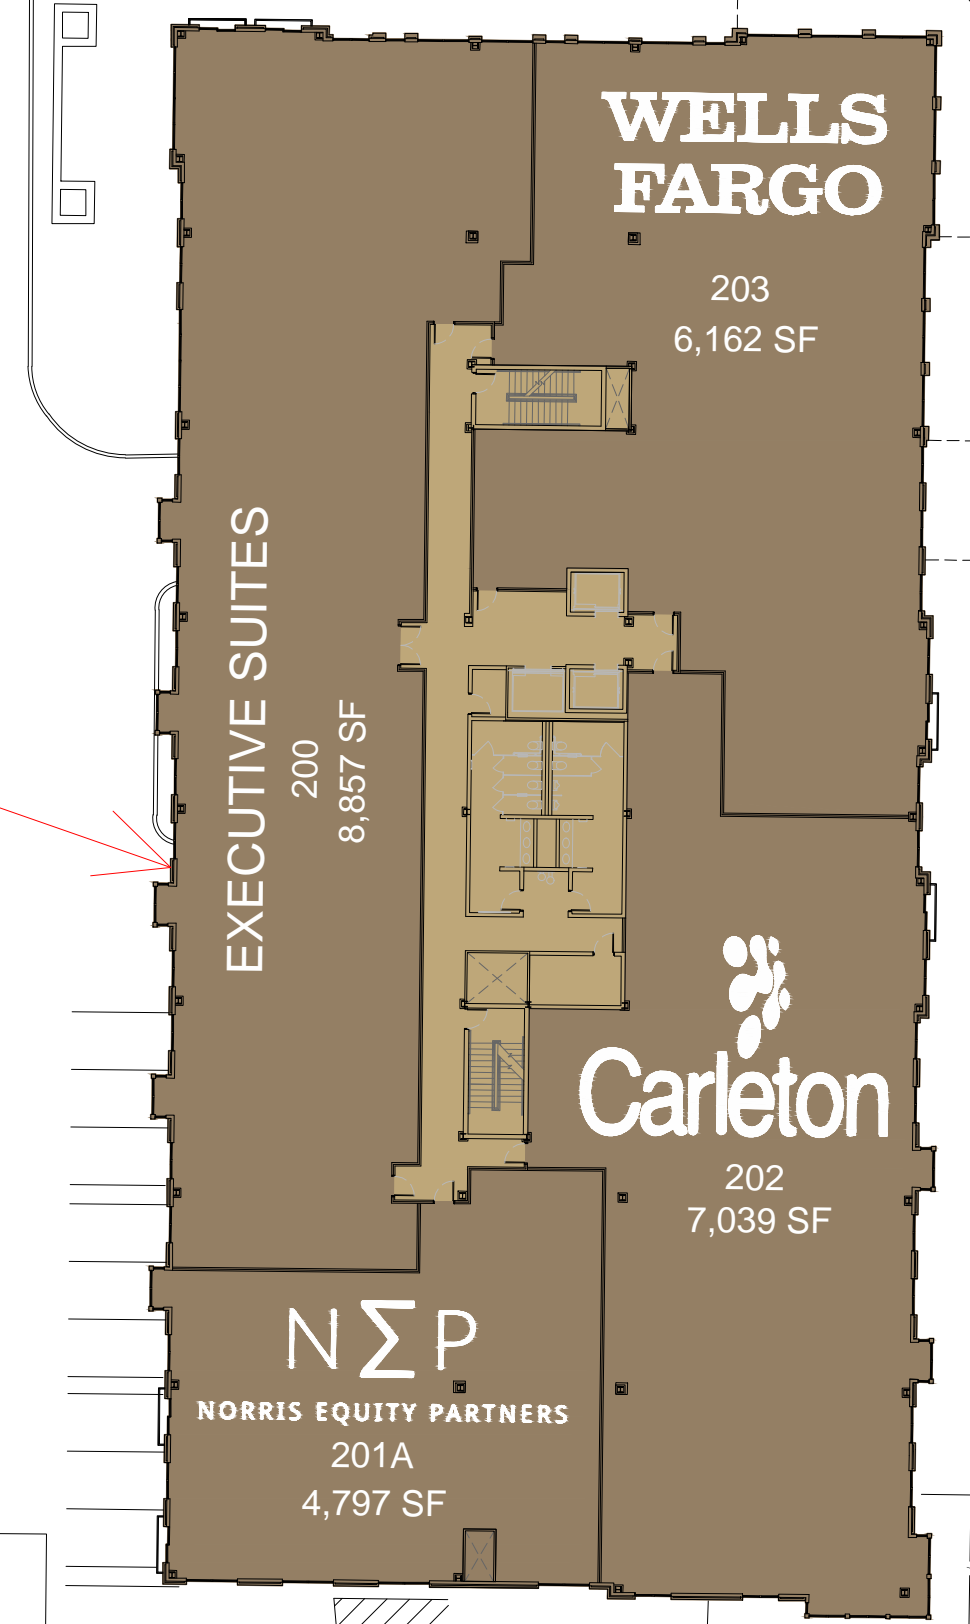


BUILDING "A"

ONLY

EDDY ST
(5,384 ADT)

NAPOLEON ST

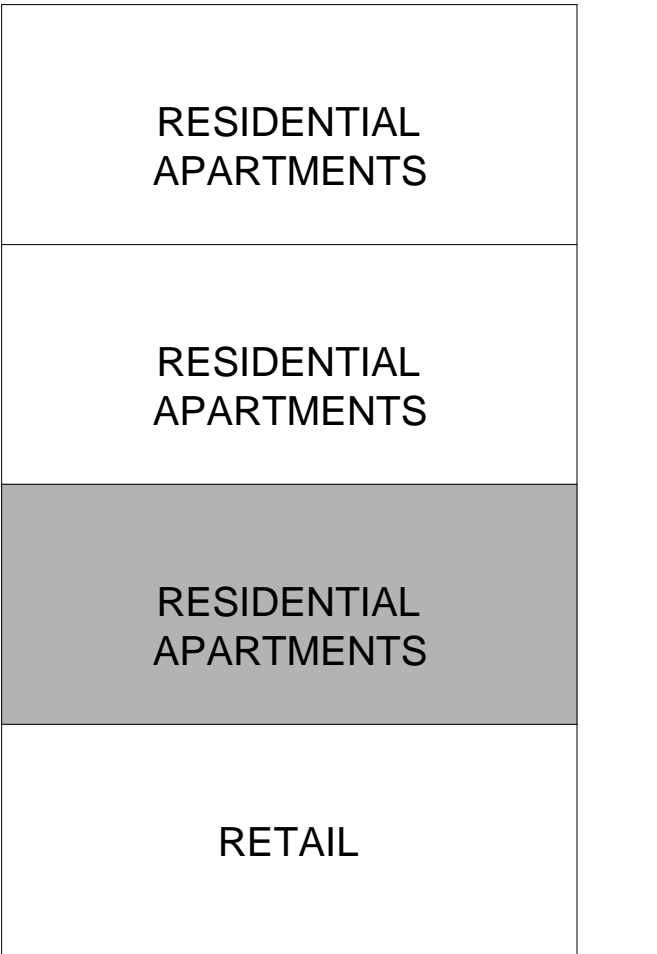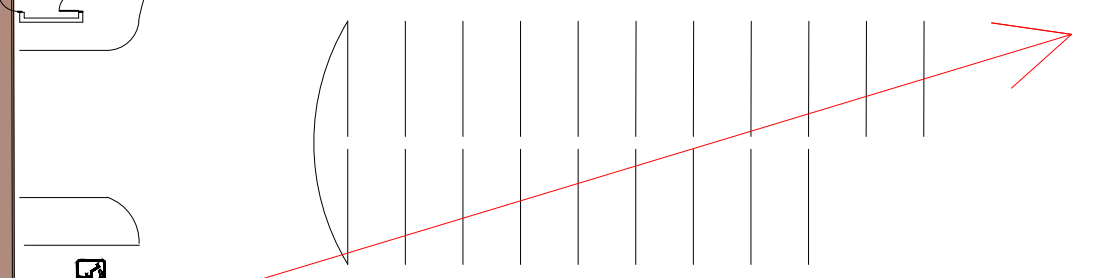
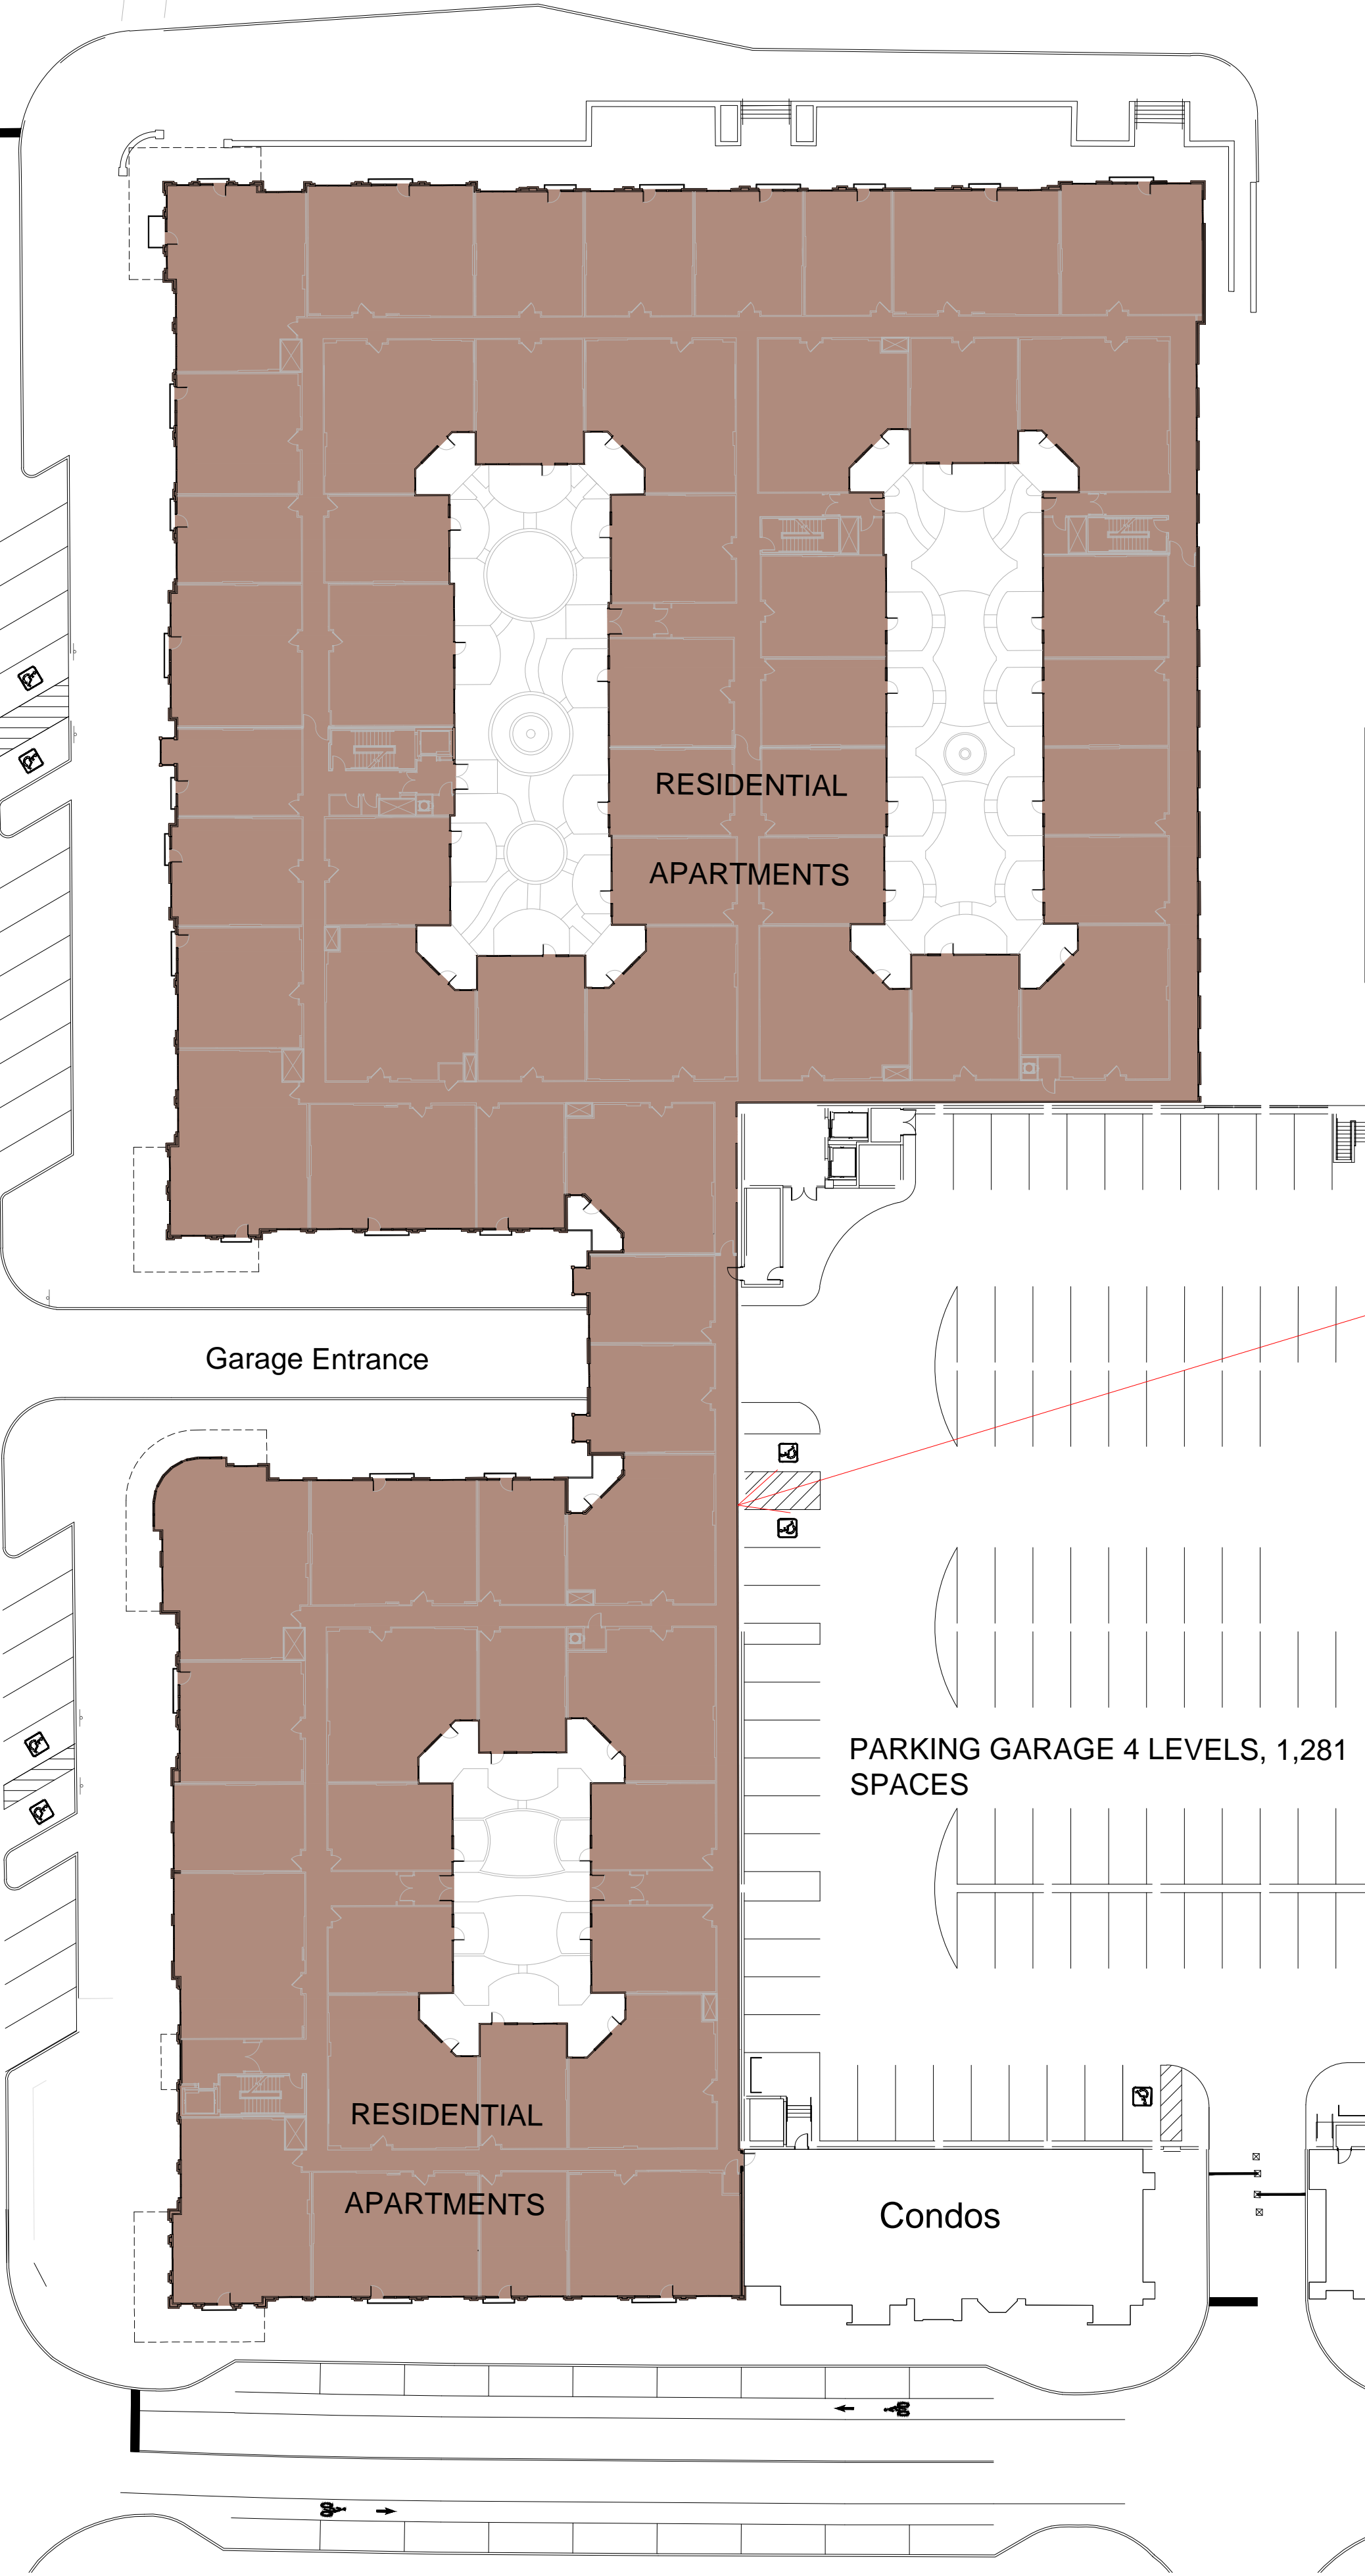


BUILDING "B"


OVERALL SITE PLAN/2ND FLOOR

Scale 1"= 30'

ANGELA BOULEVARD

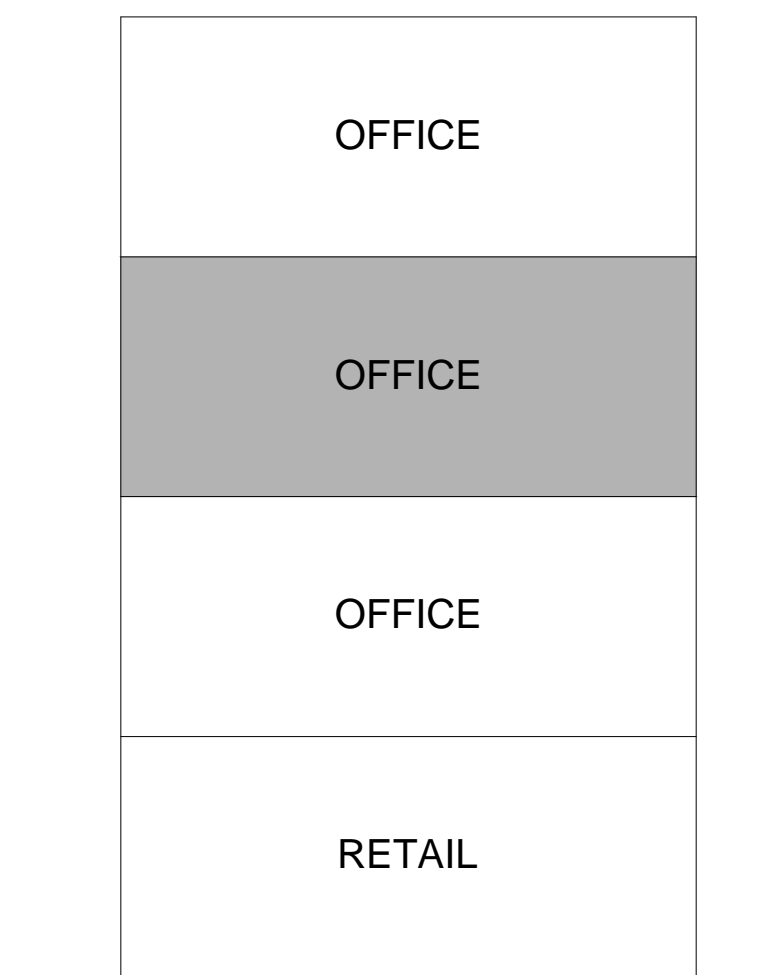
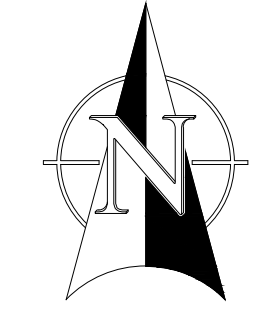


BUILDING "C"

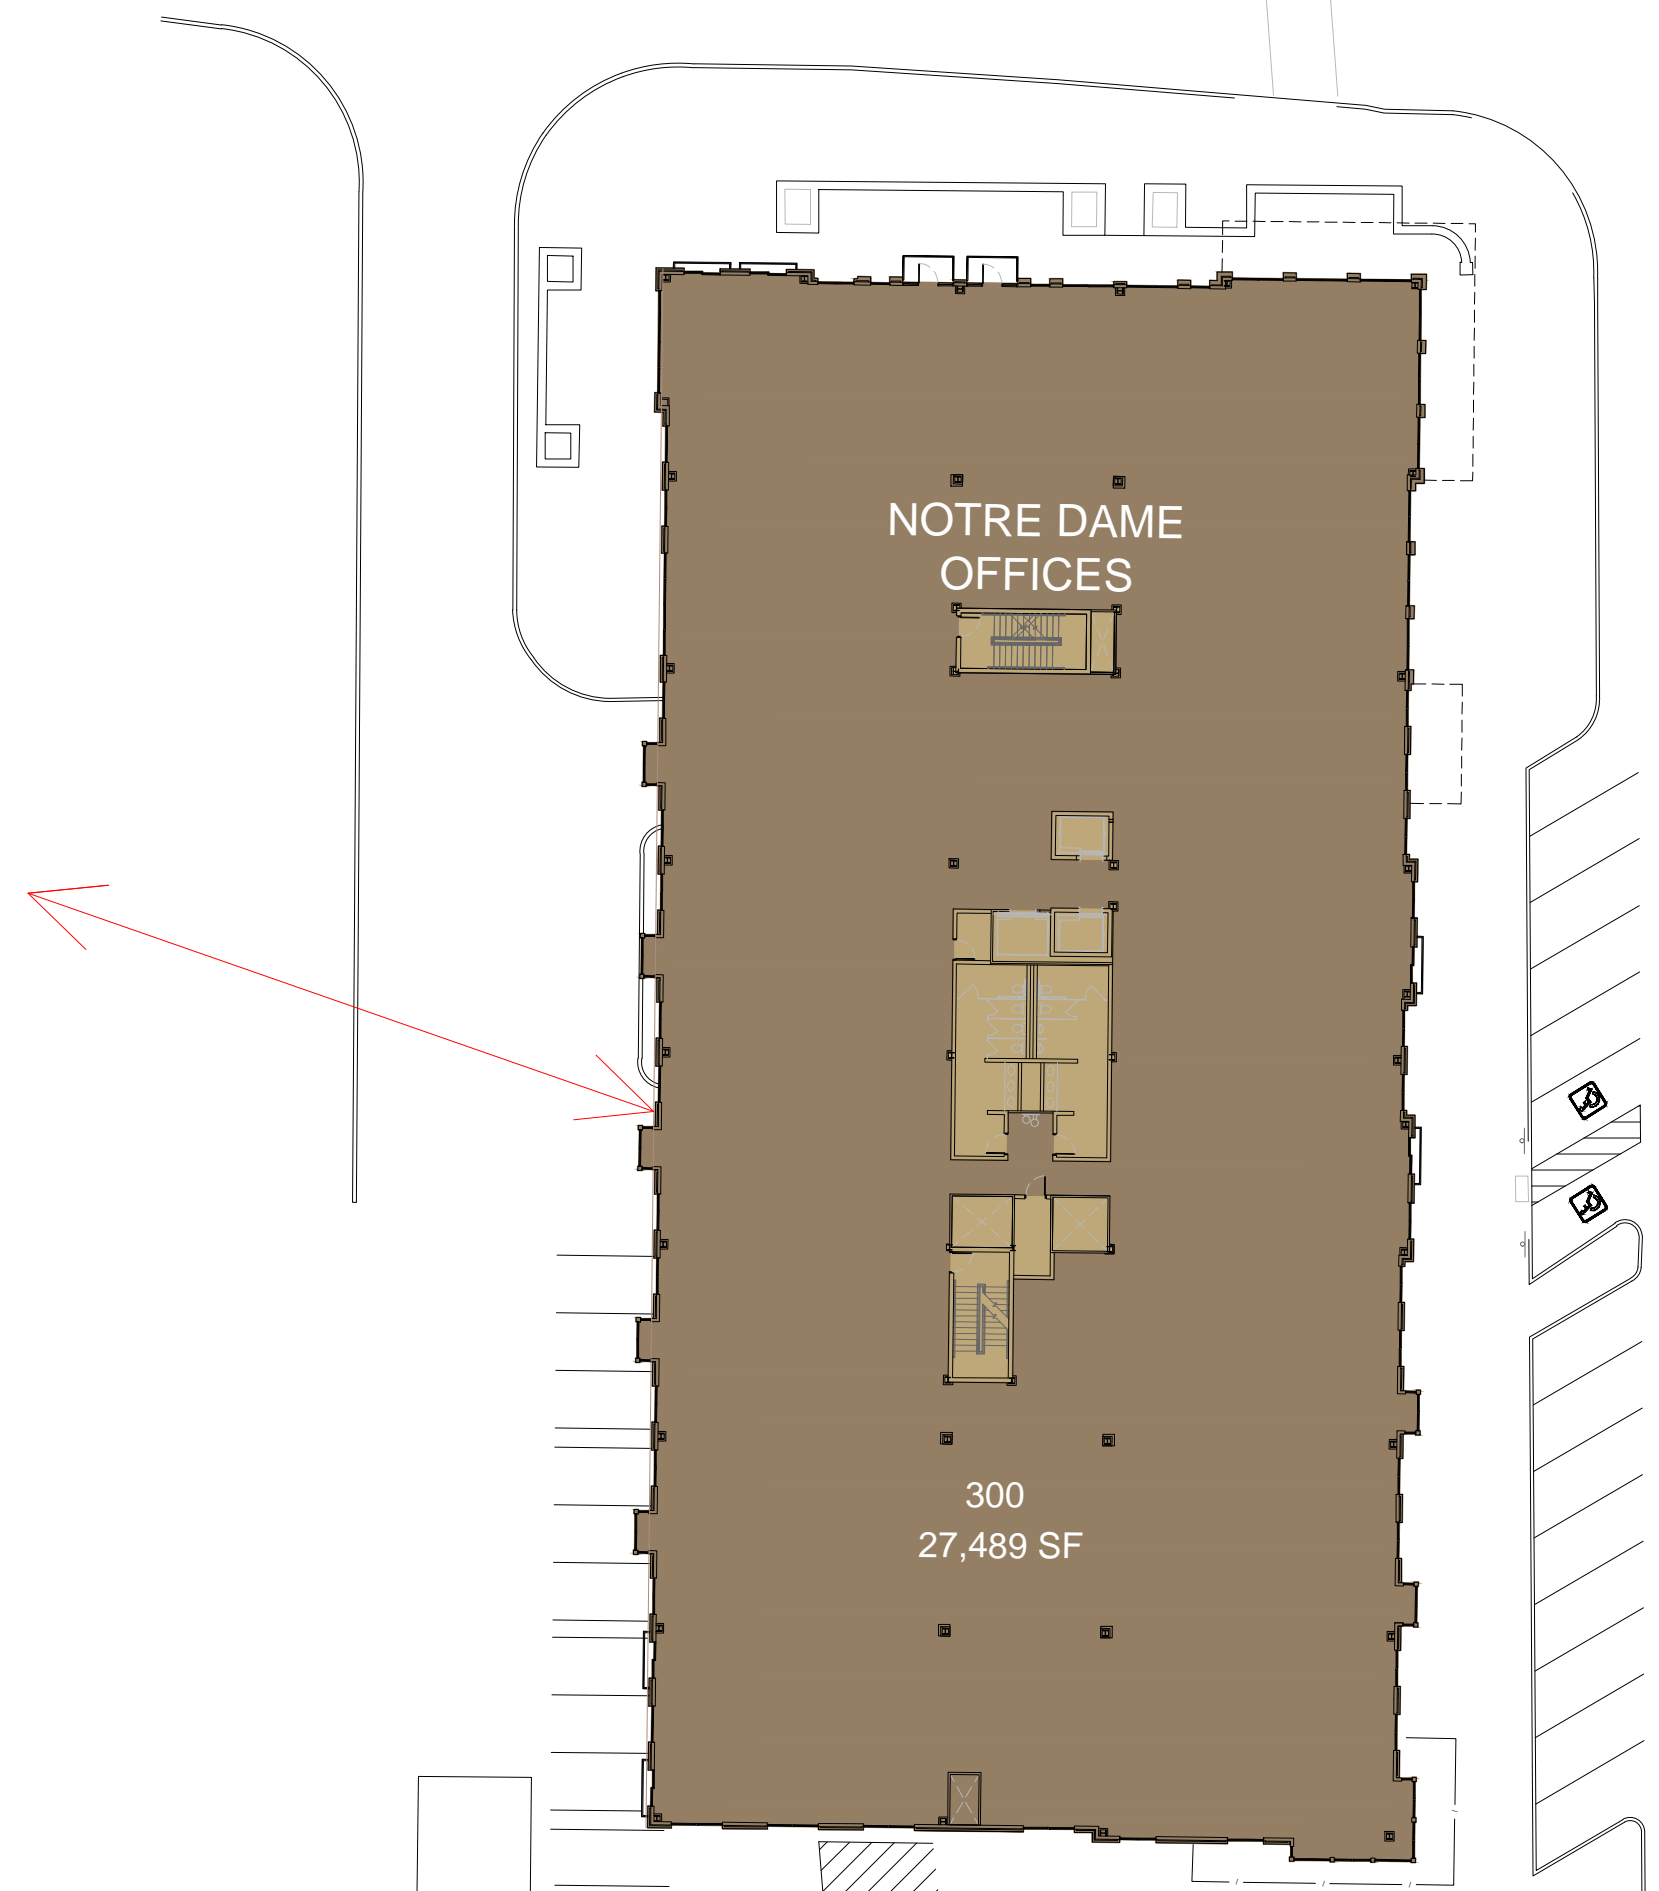

ONLY

EDDY ST
(5,394 ADT)

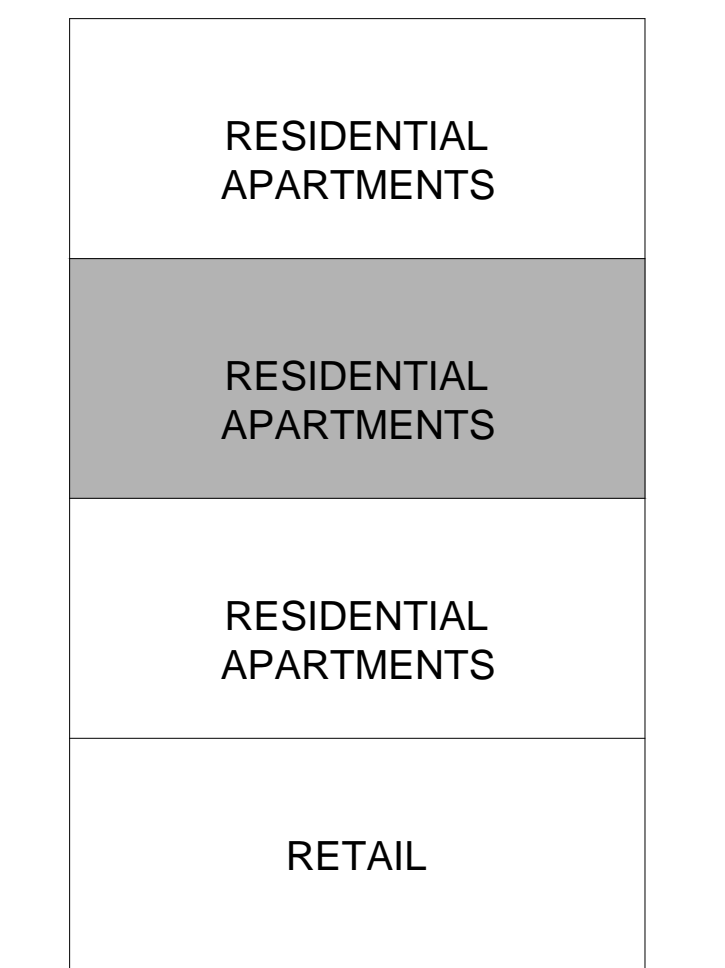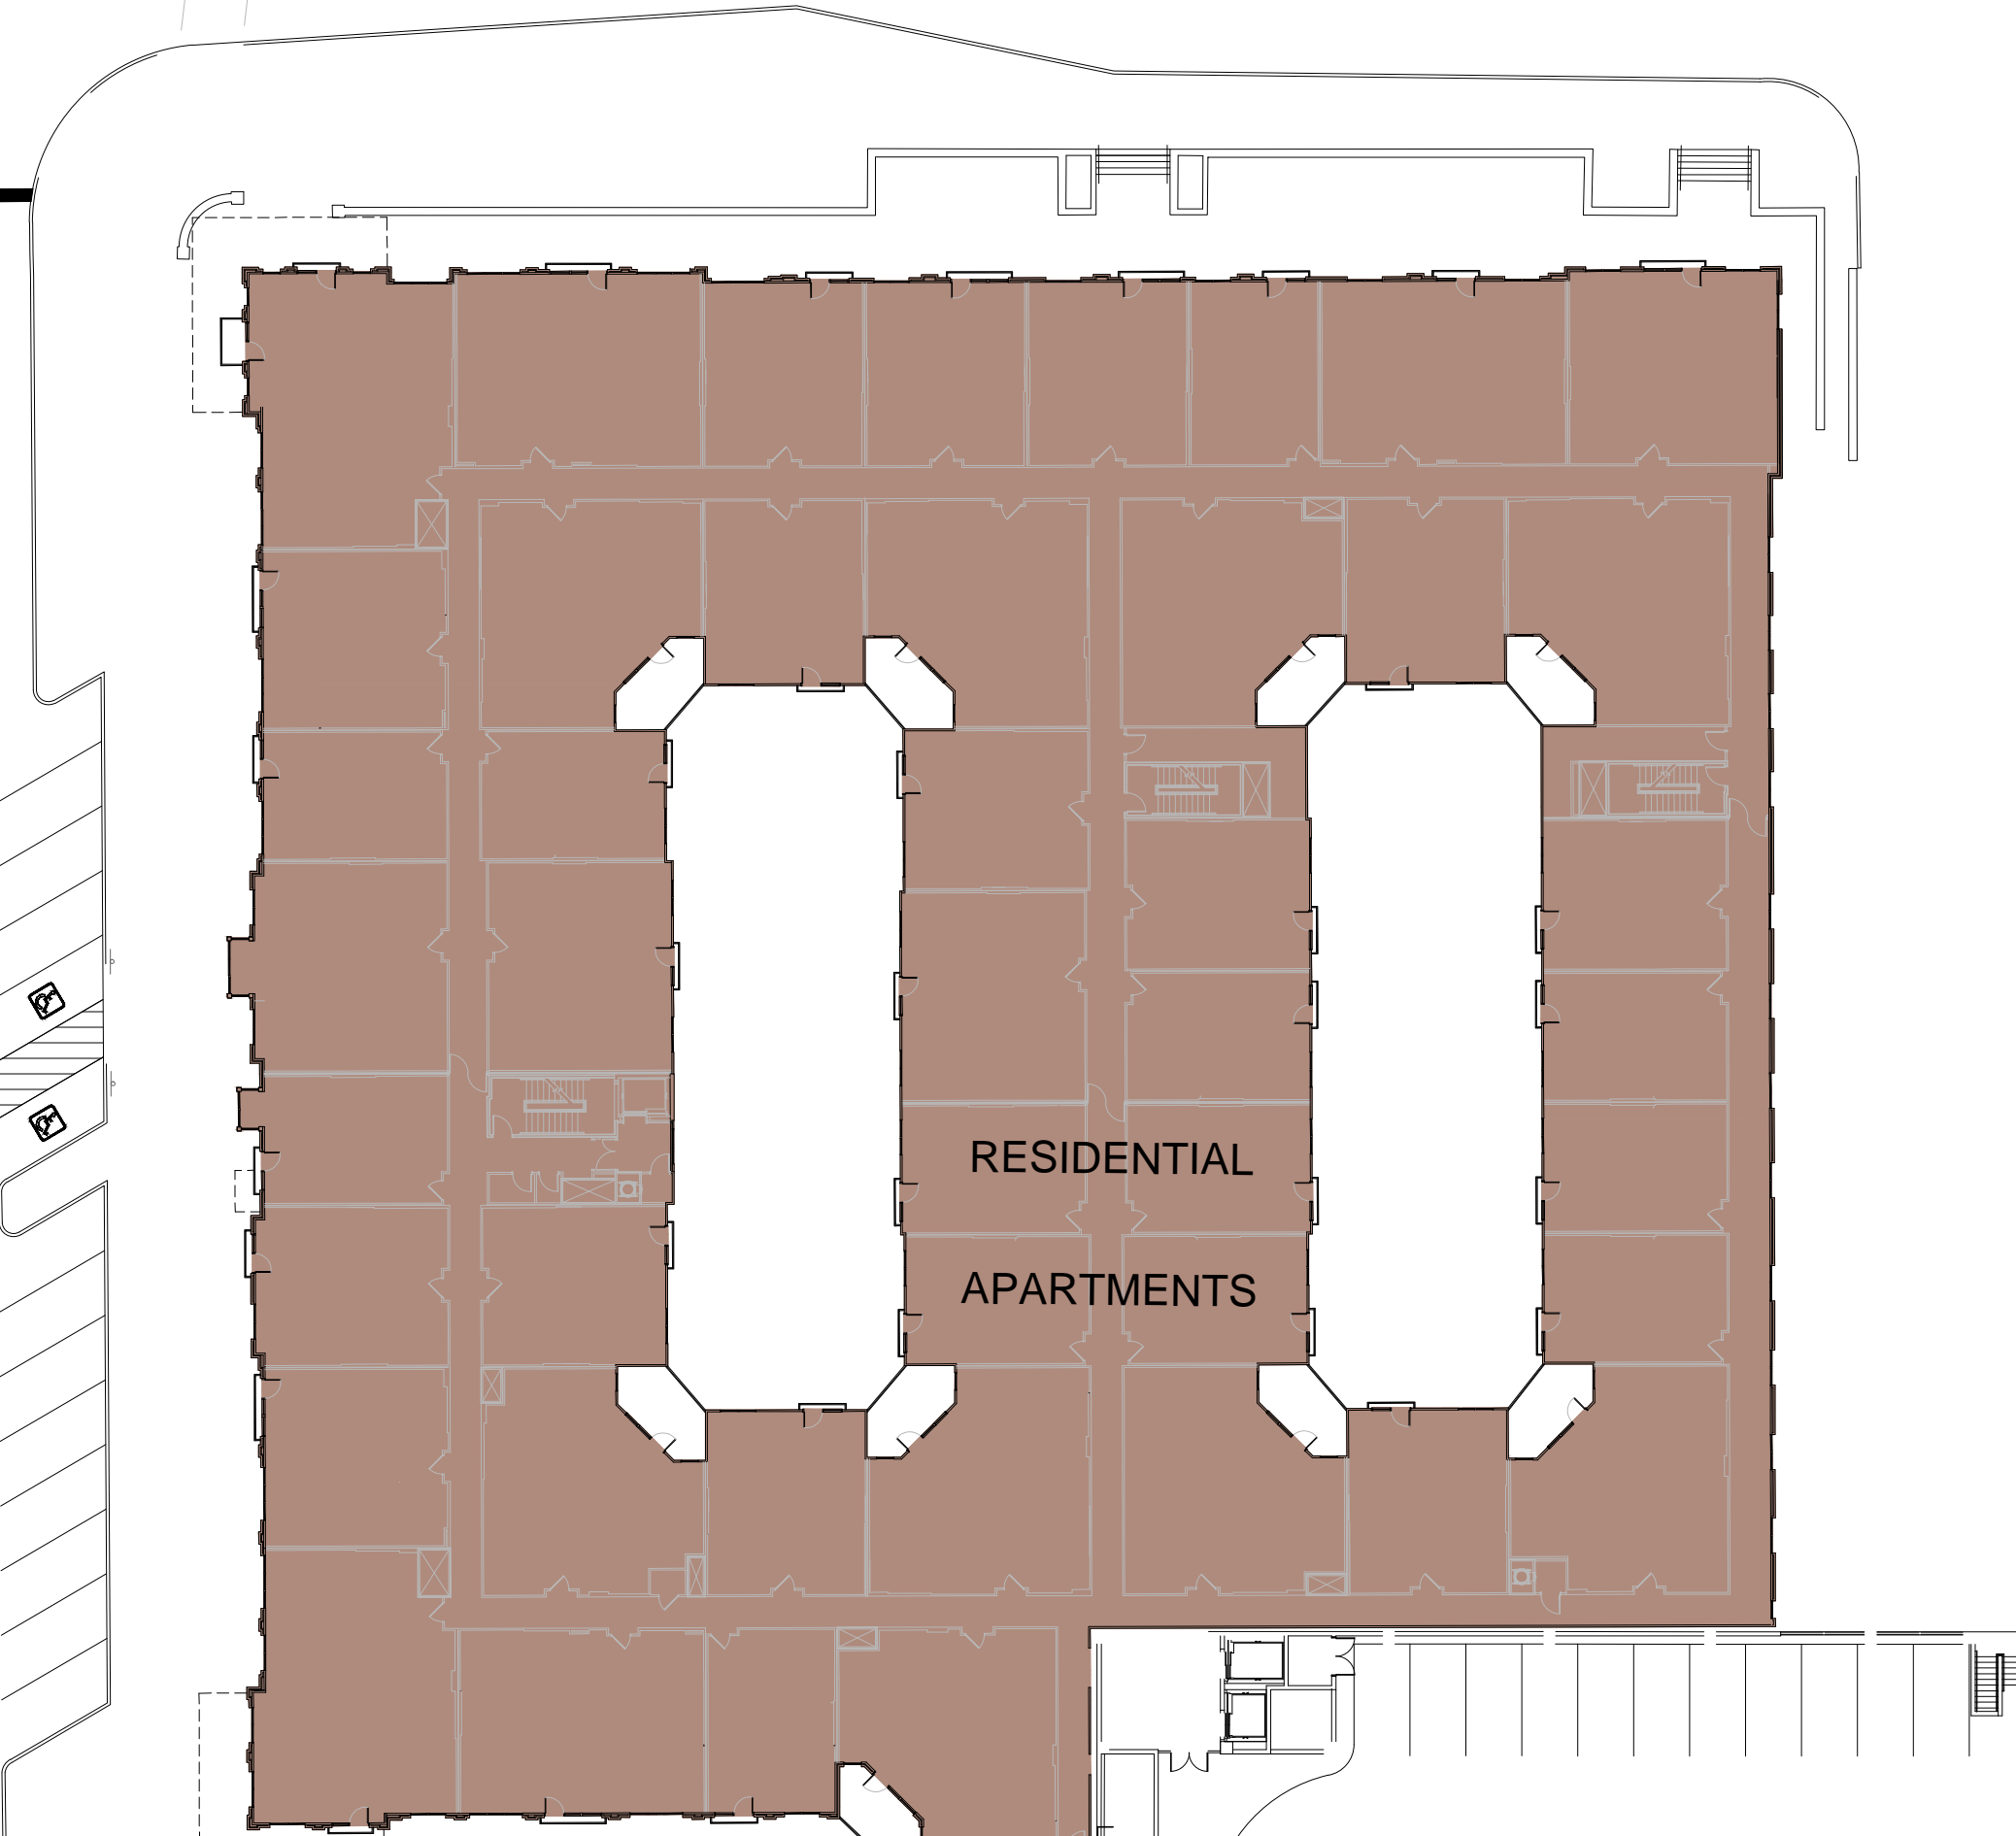


BUILDING "B"





BUILDING "A"

NAPOLEON ST

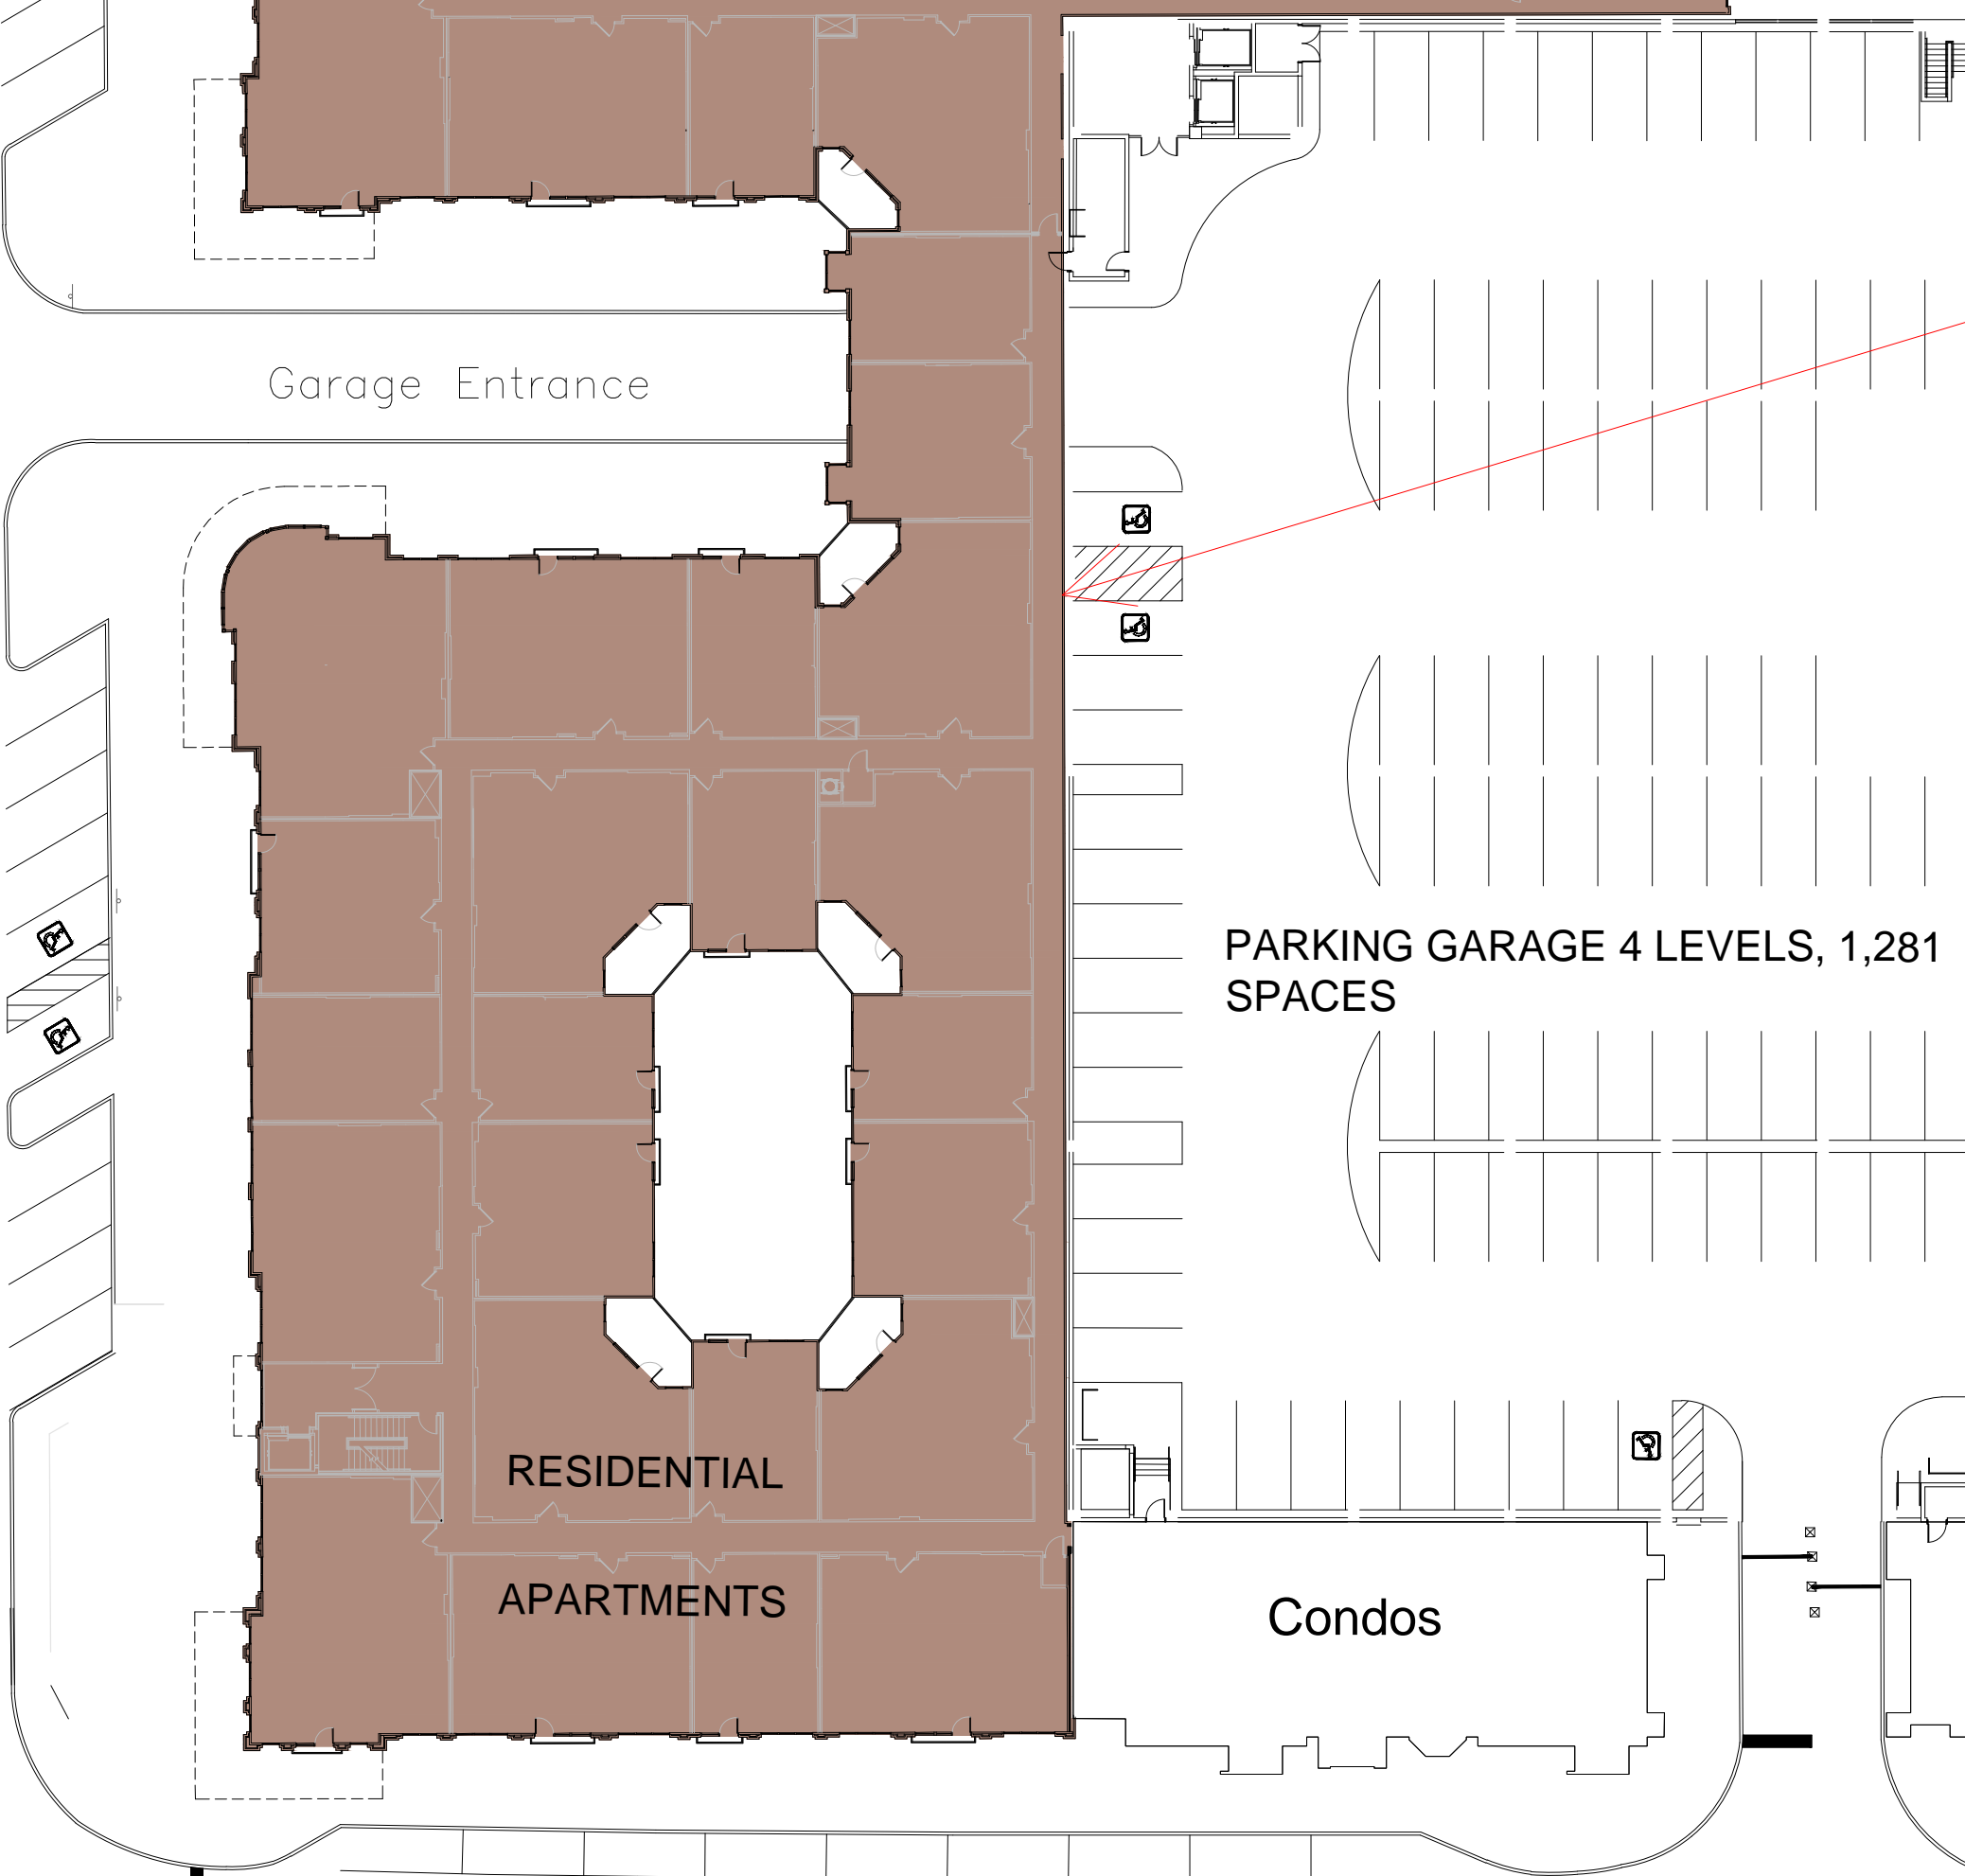


OVERALL SITE PLAN/3RD FLOOR
Scale 1"= 30'

ANGELA BOULEVARD

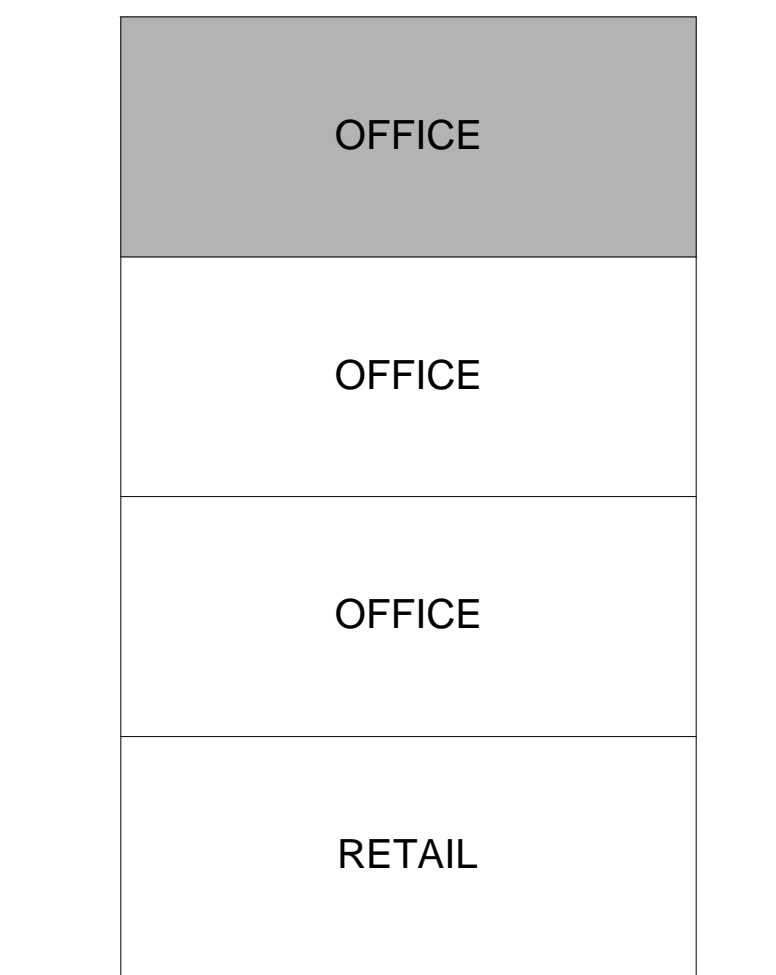
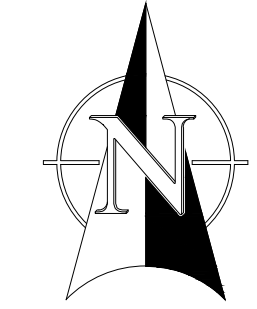


BUILDING "C"

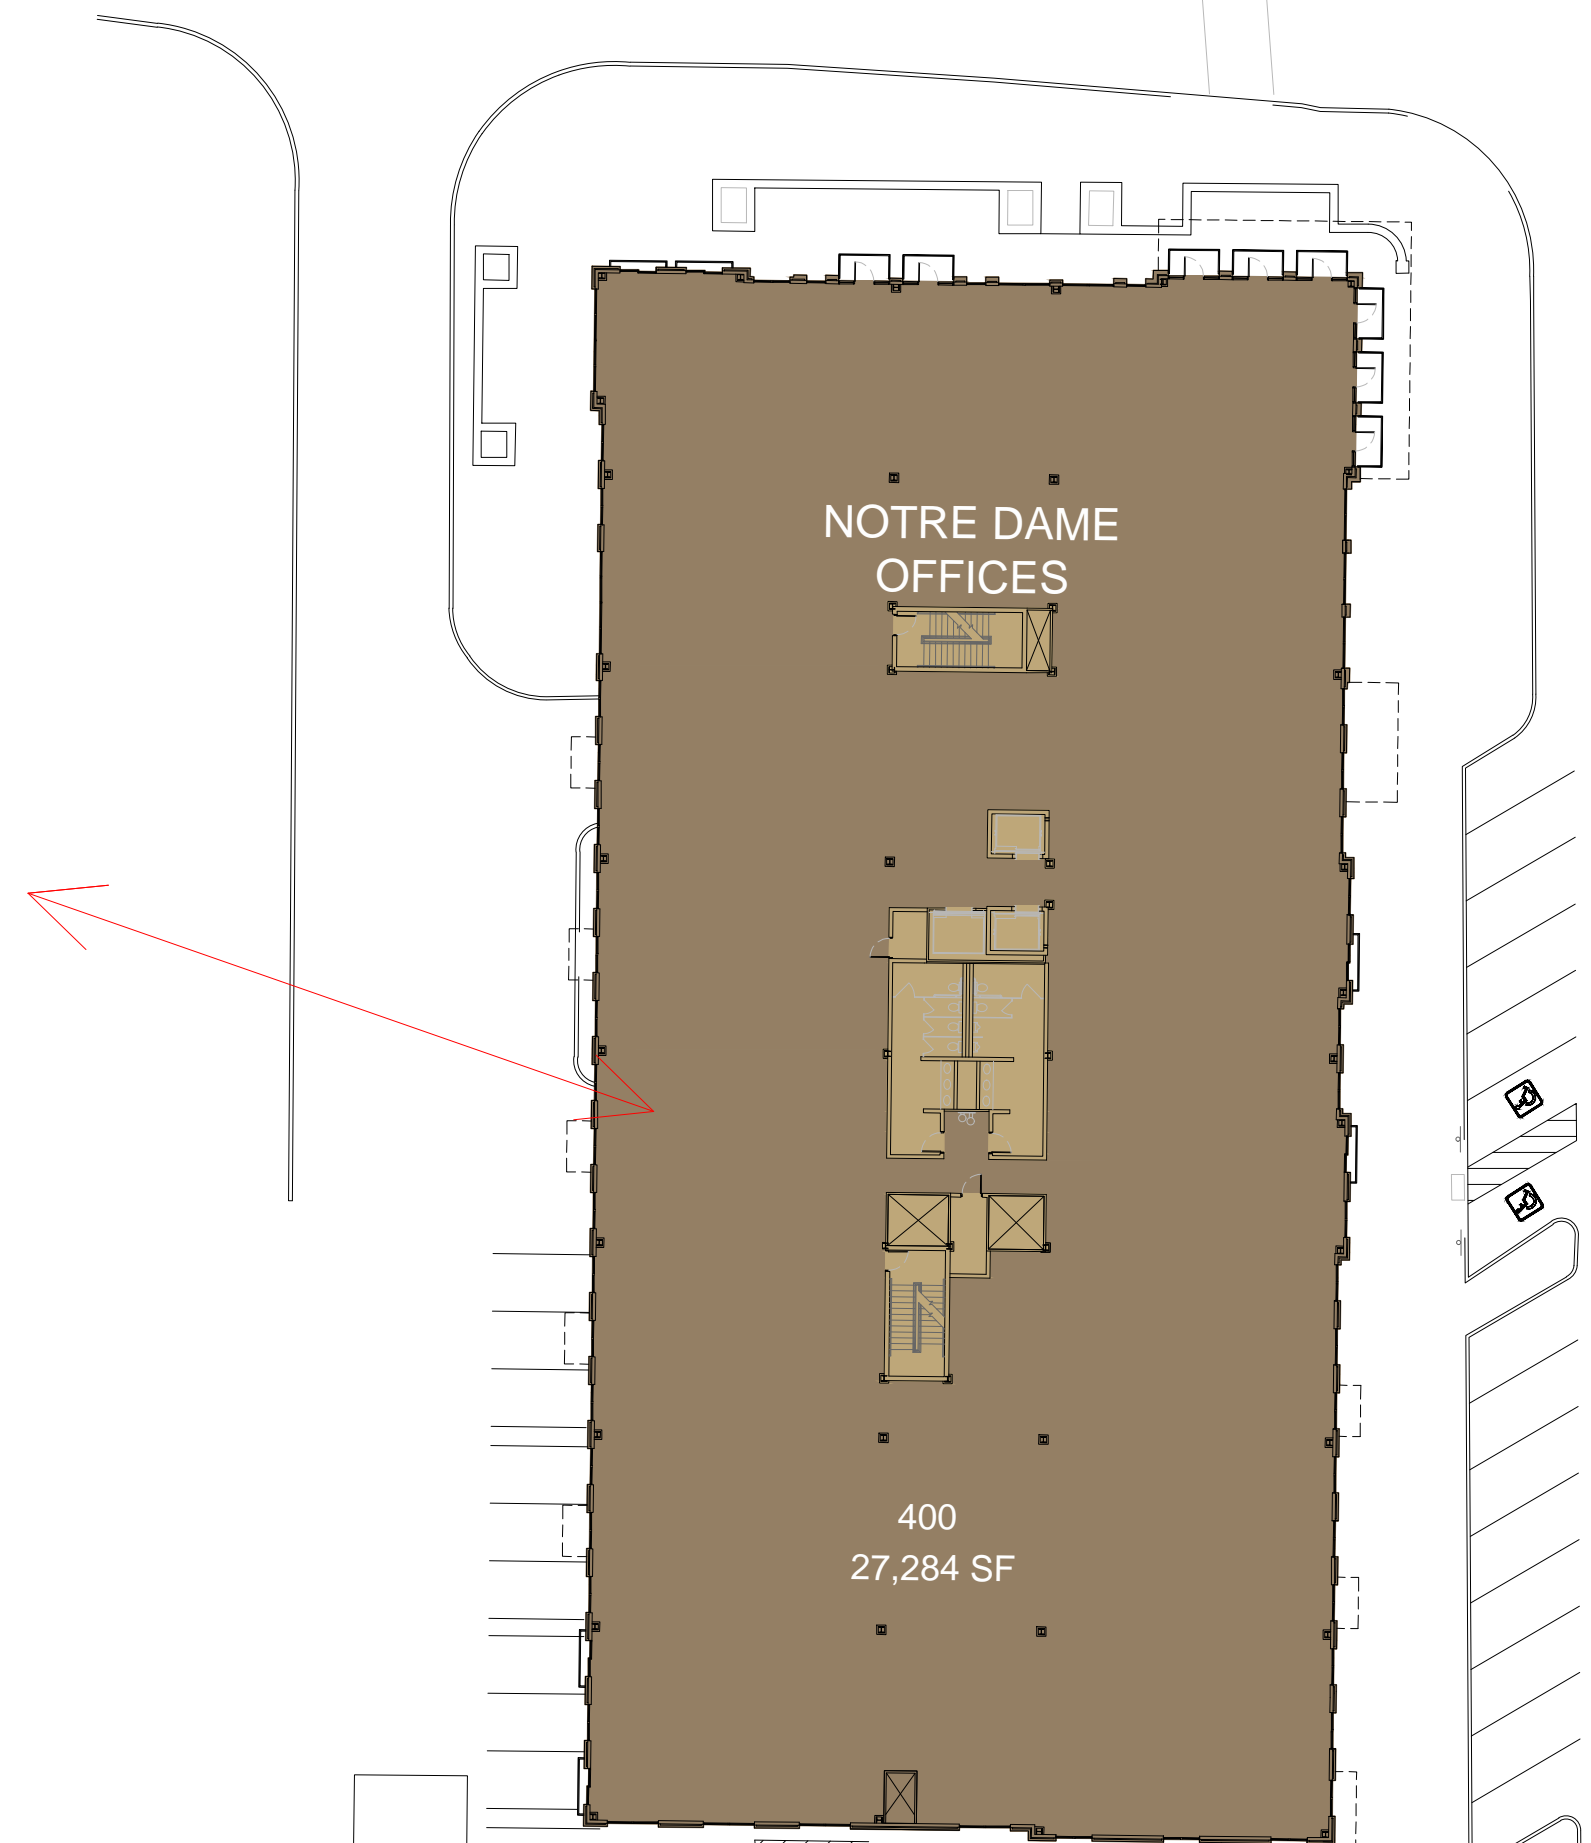

ONLY

EDDY ST
(5,394 ADT)

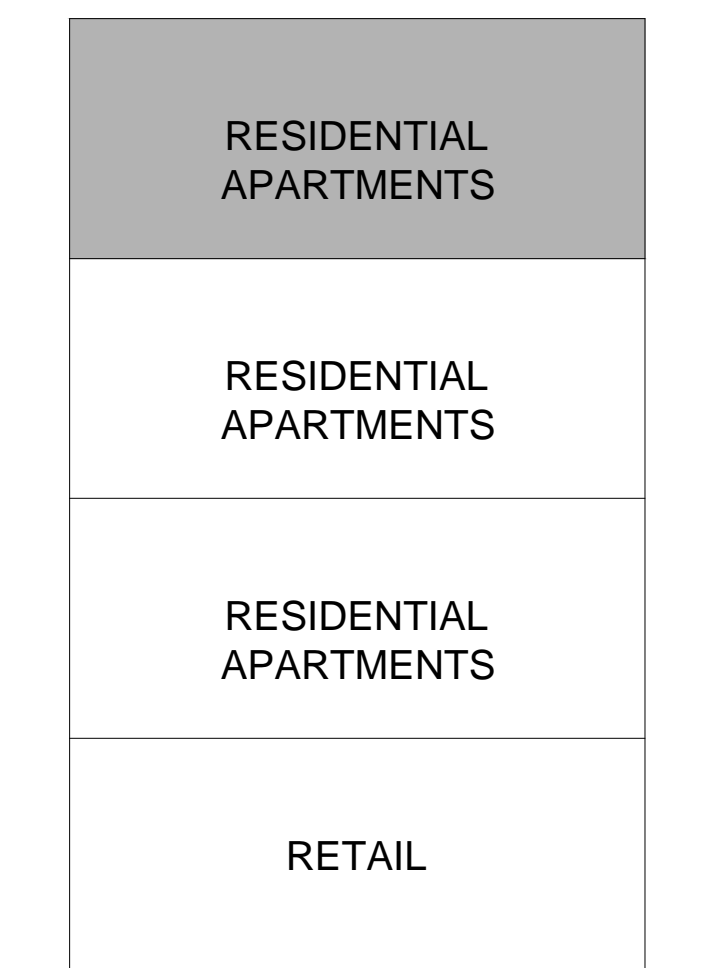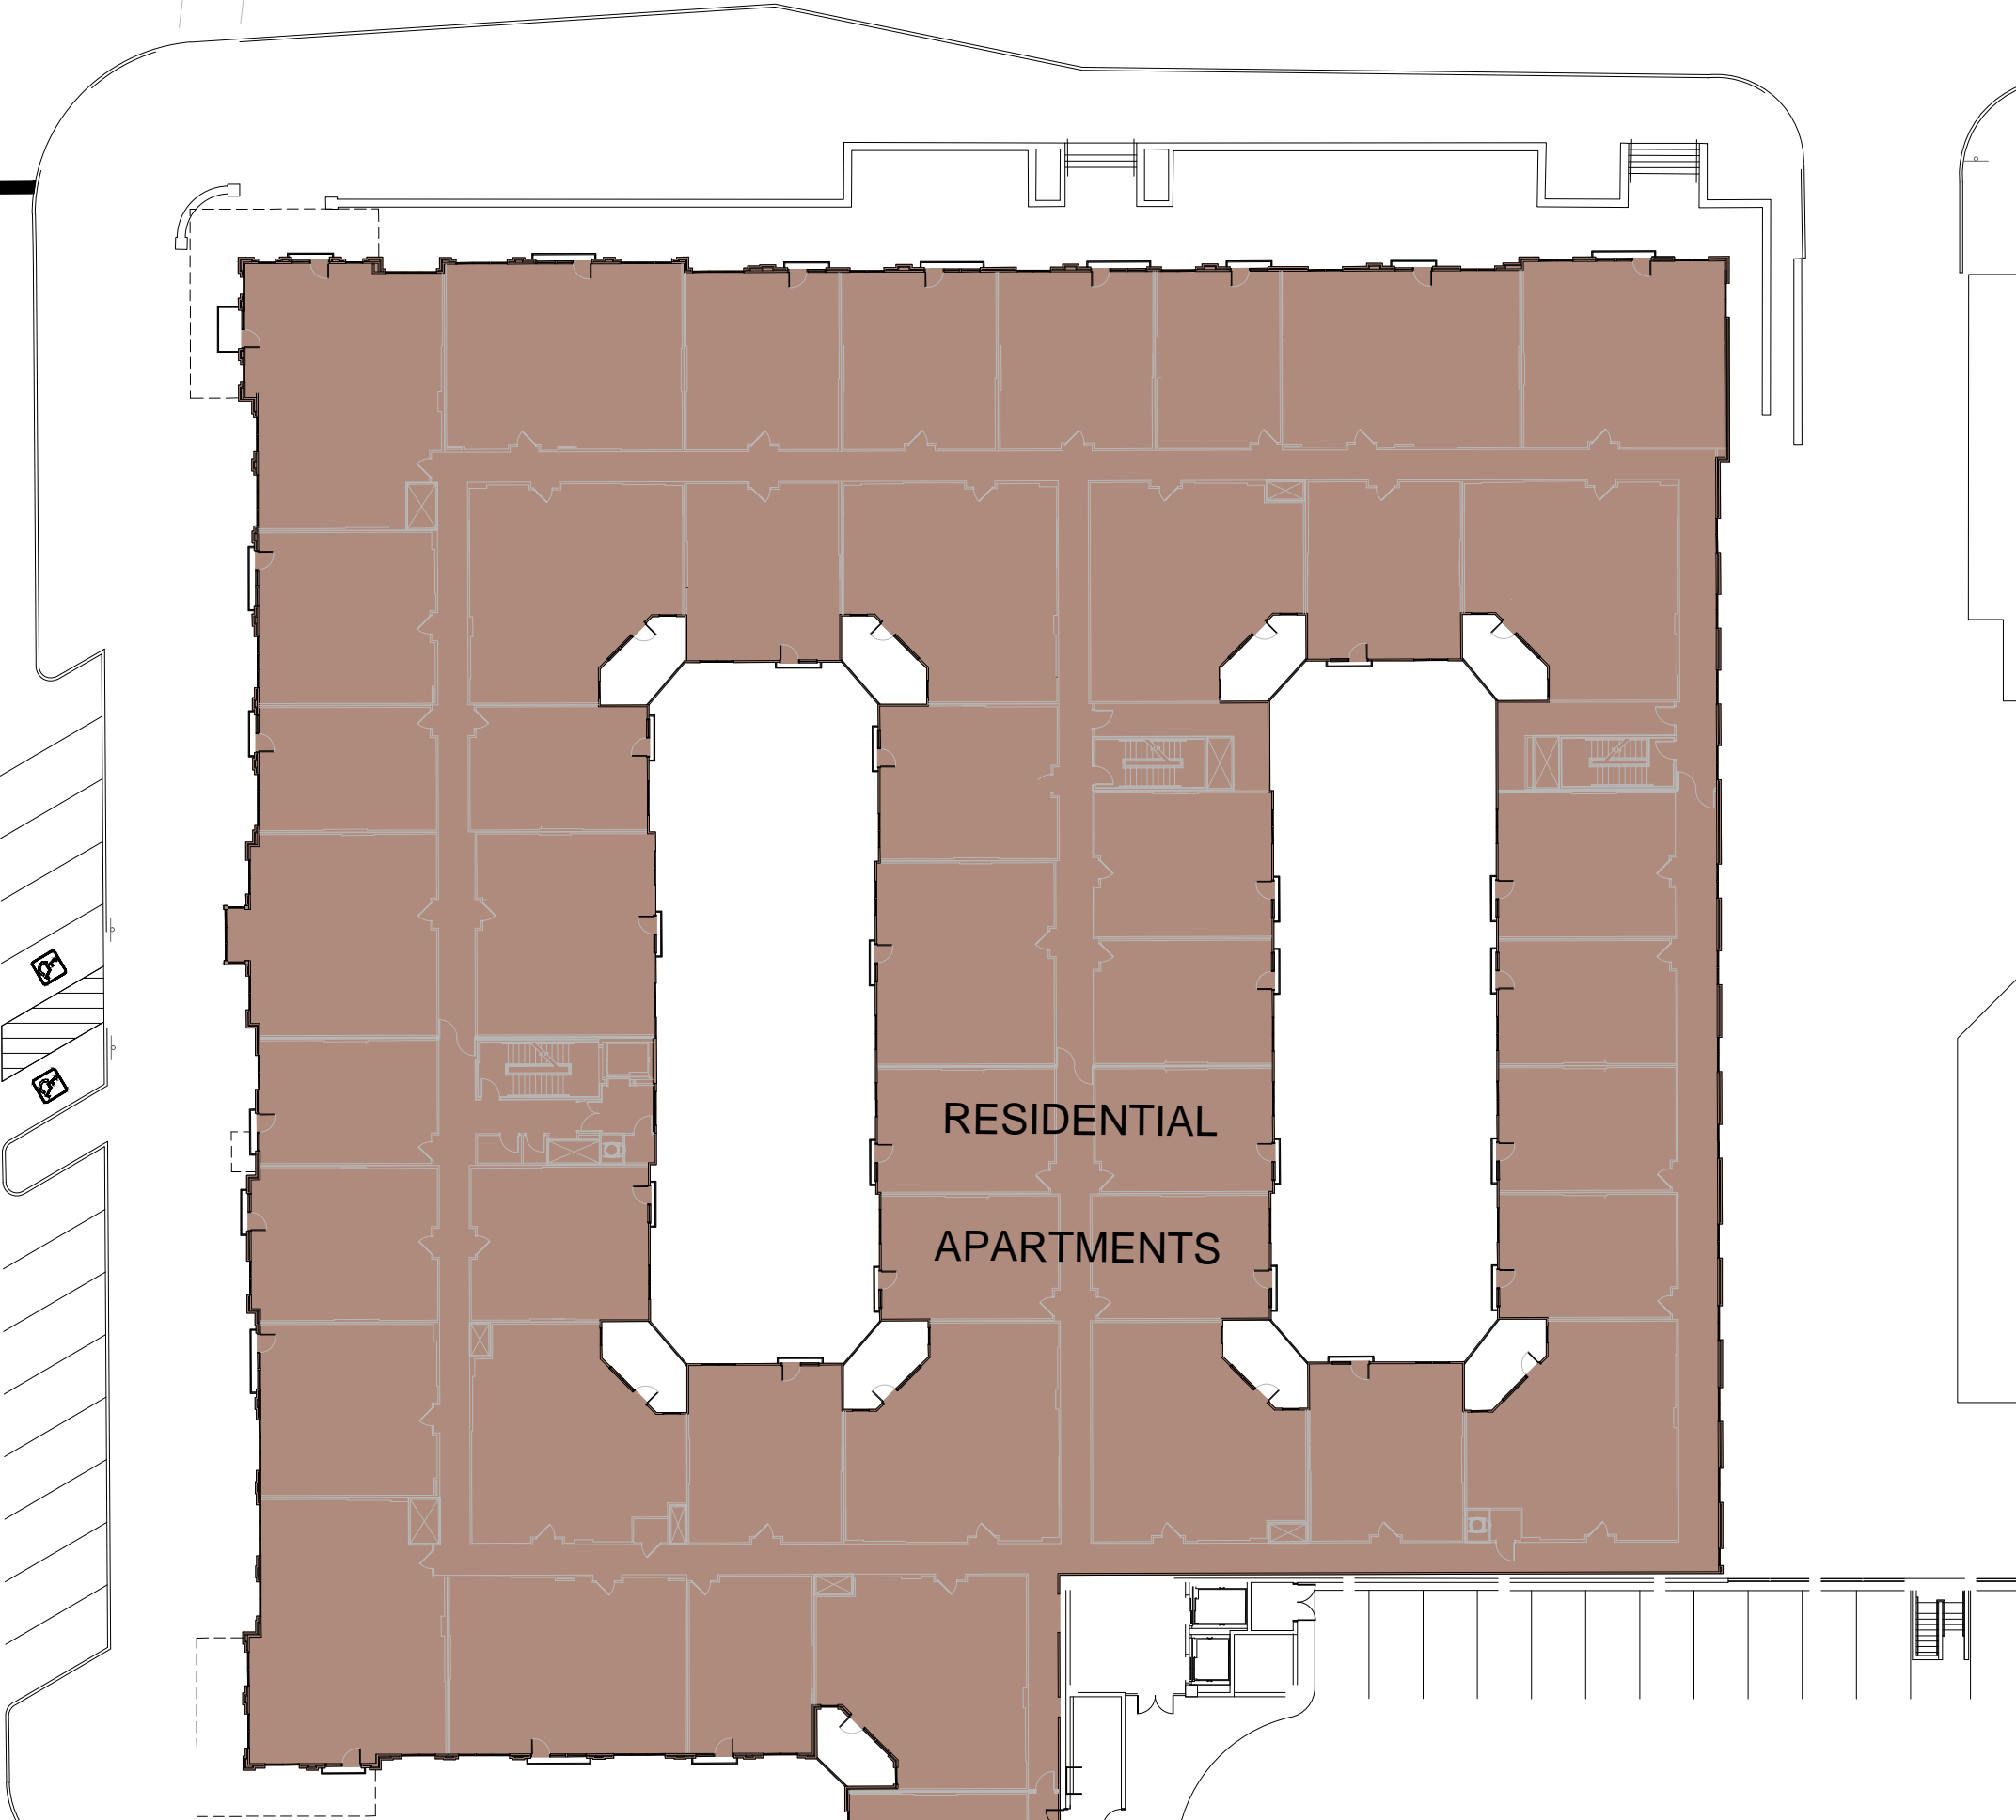

BUILDING "B"




BUILDING "A"

NAPOLEON ST

Garage Entrance

PARKING GARAGE 4 LEVELS, 1,281 SPACES

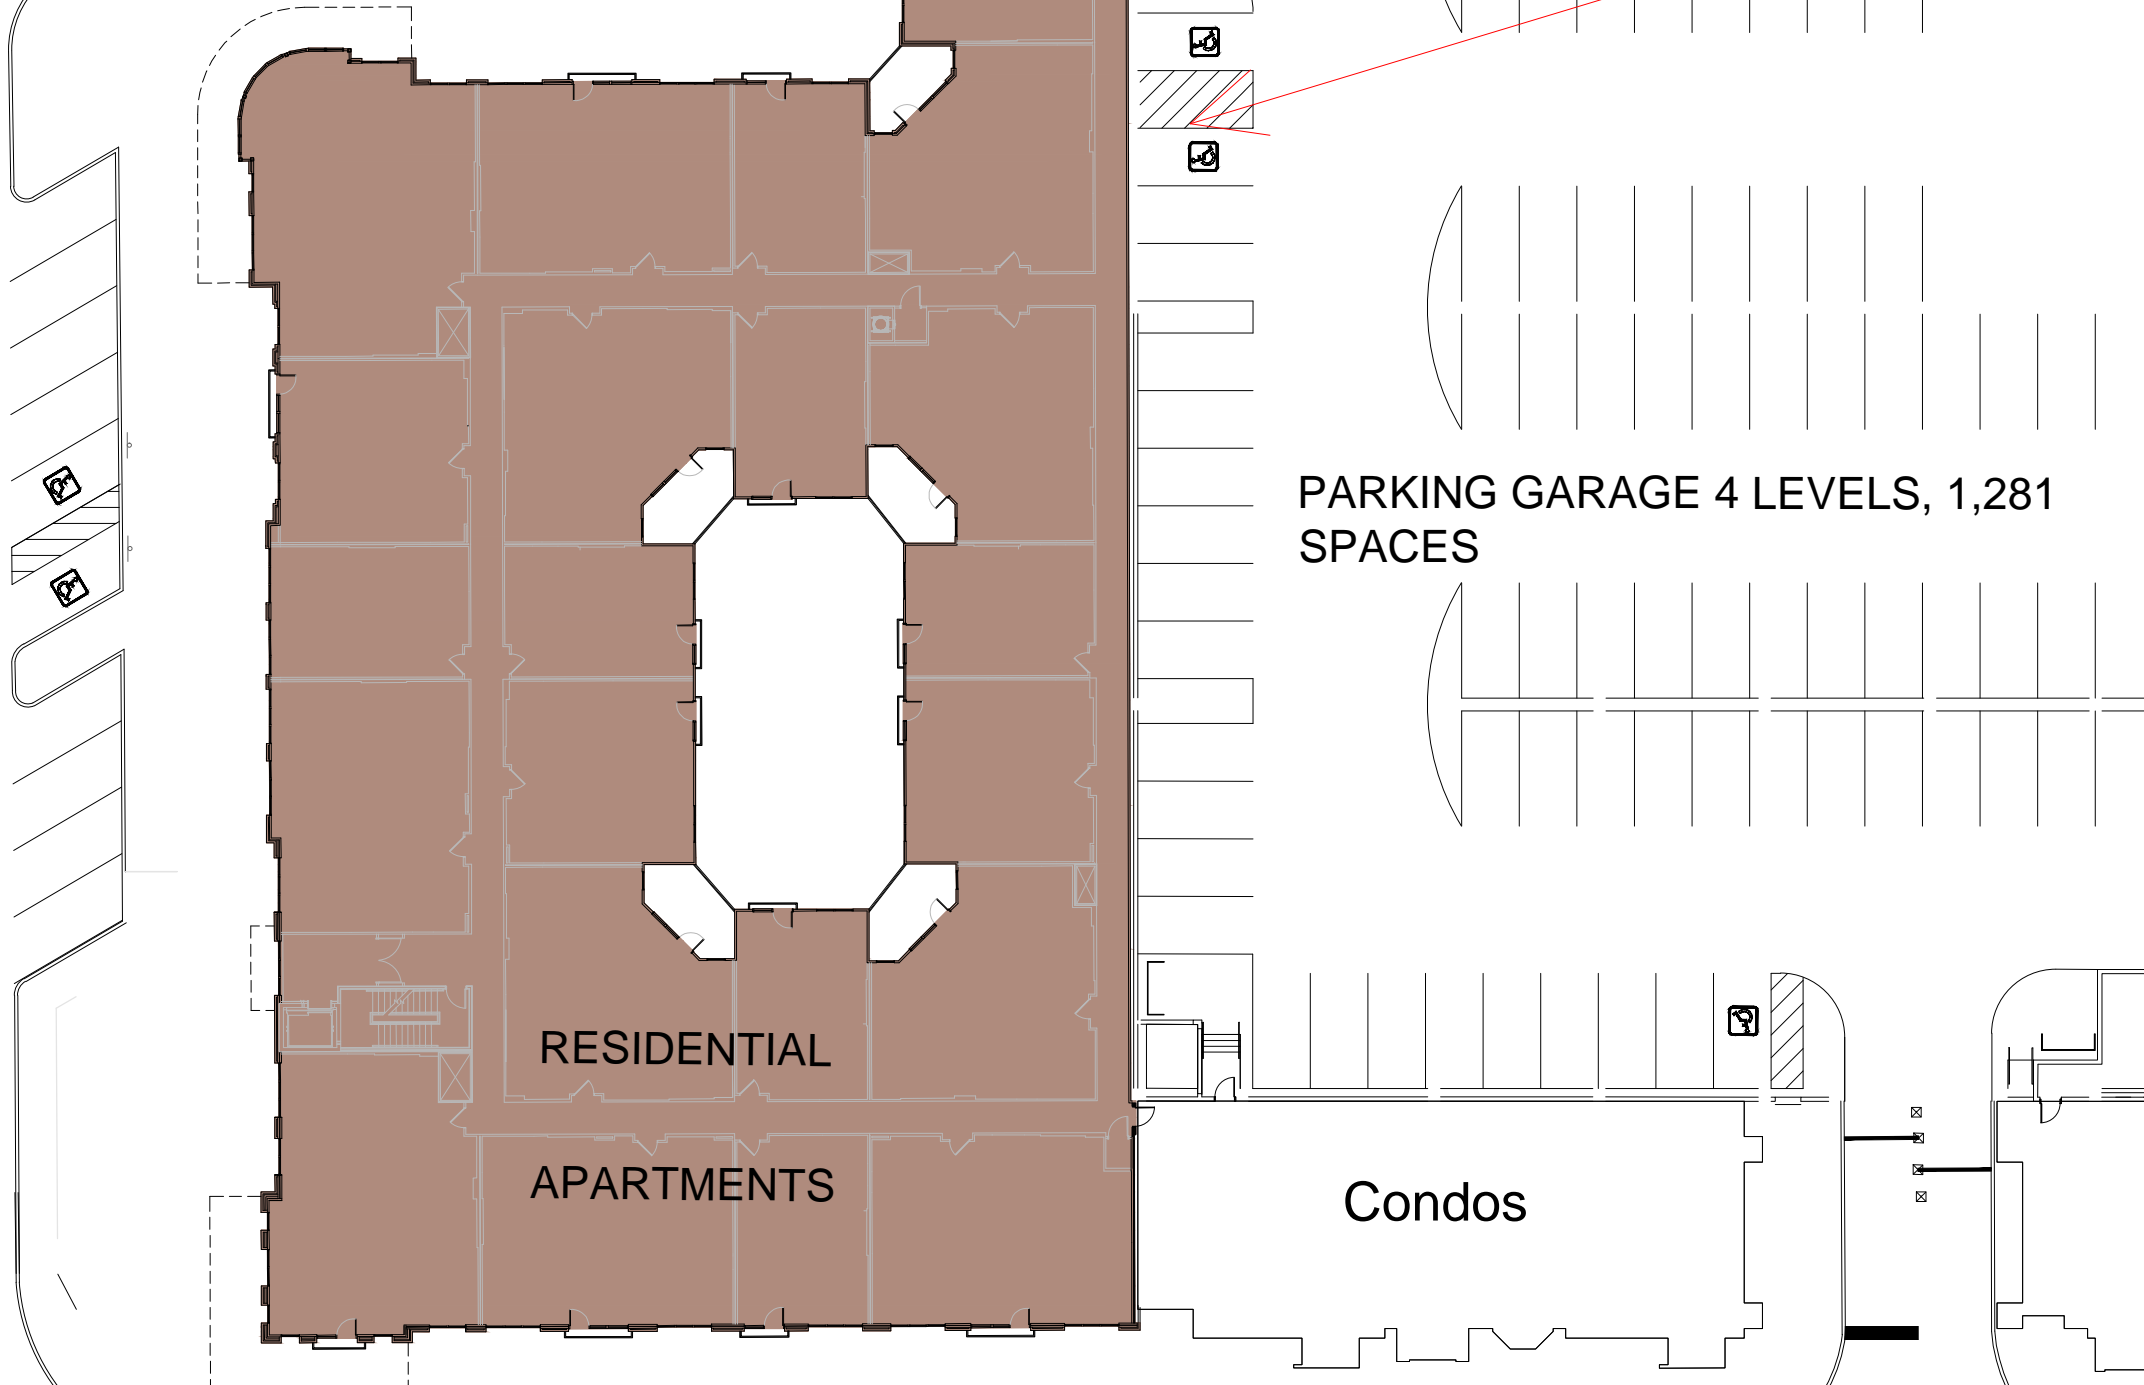

OVERALL SITE PLAN/4TH FLOOR

Scale 1"= 30'