


BUILDING "C"





BUILDING "A"

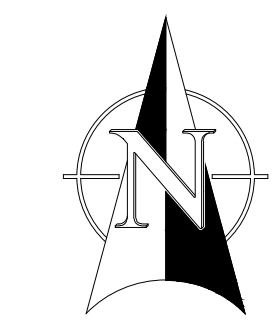


BUILDING "B"

OVERALL SITE PLAN/GROUND FLOOR
Scale 1"= 30'

ANGELA BOULEVARD

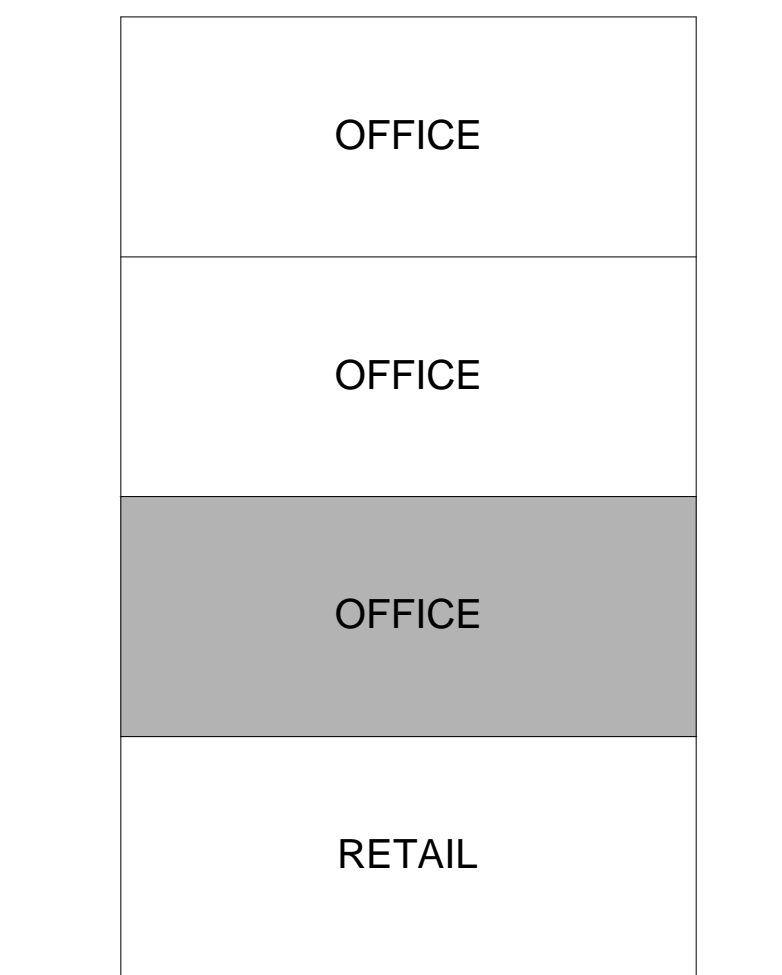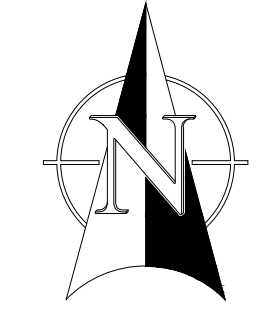


BUILDING "C"

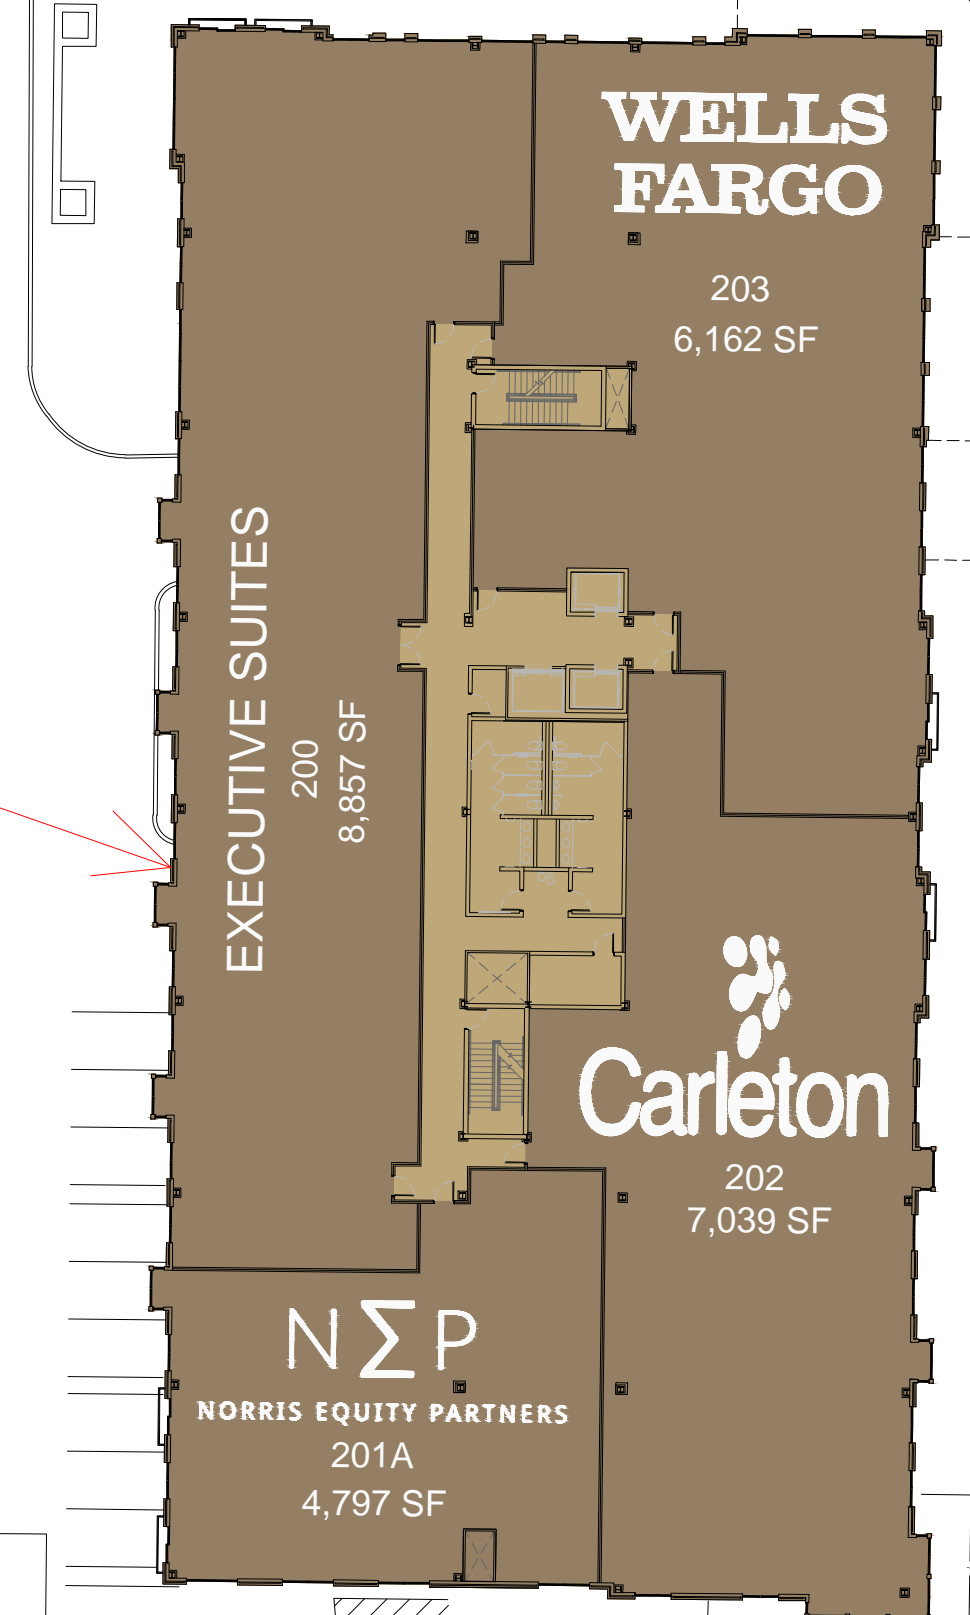

ONLY



EDDY ST (5,384 ADT)

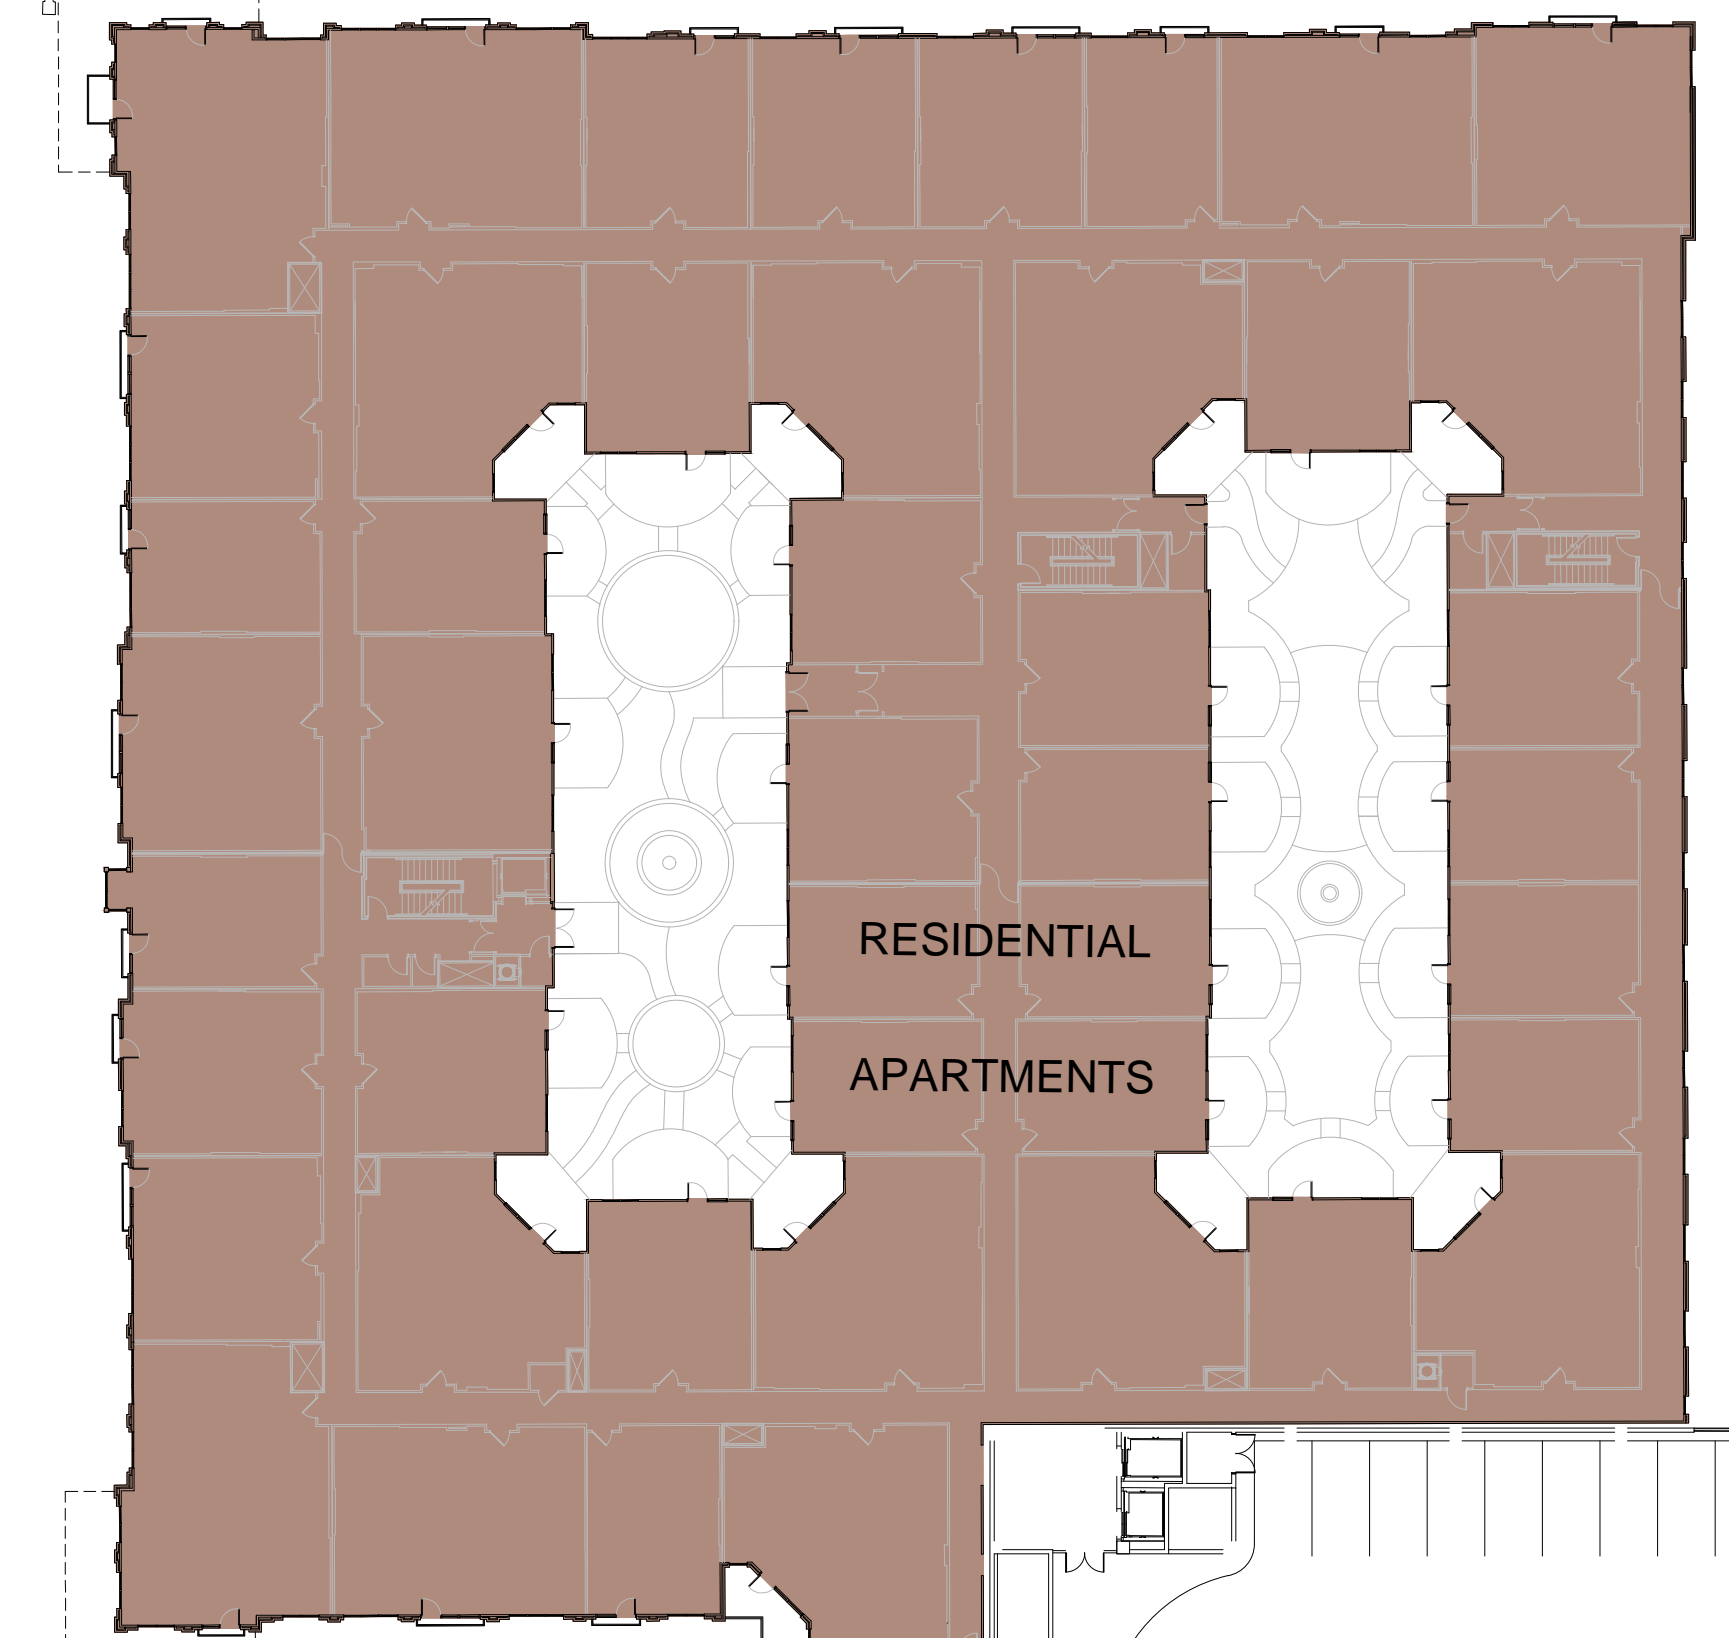

Garage Entrance

PARKING GARAGE 4 LEVELS, 1,281 SPACES


Condos

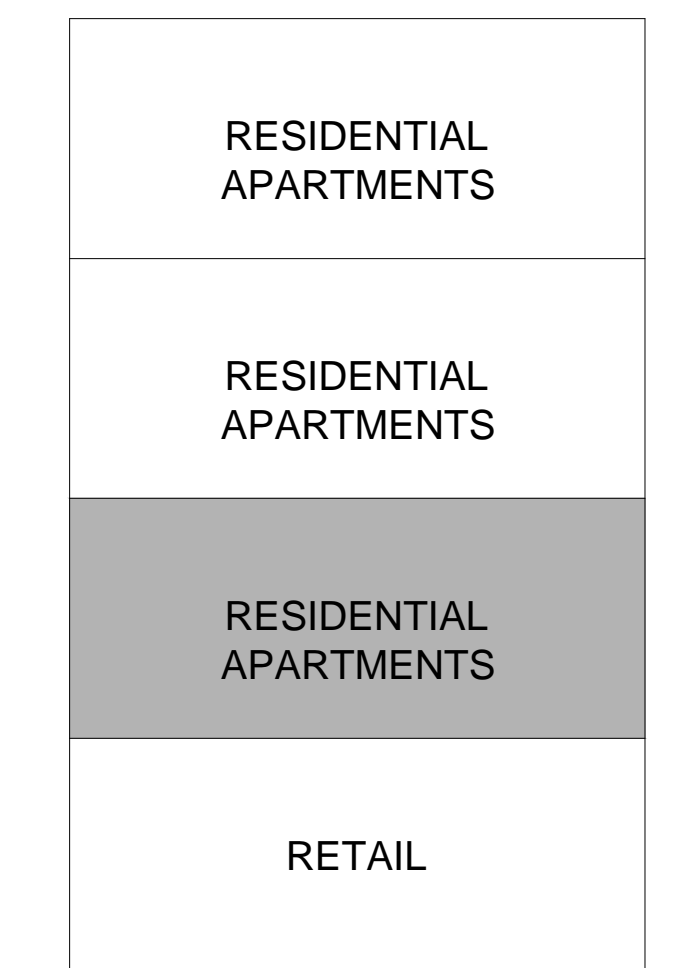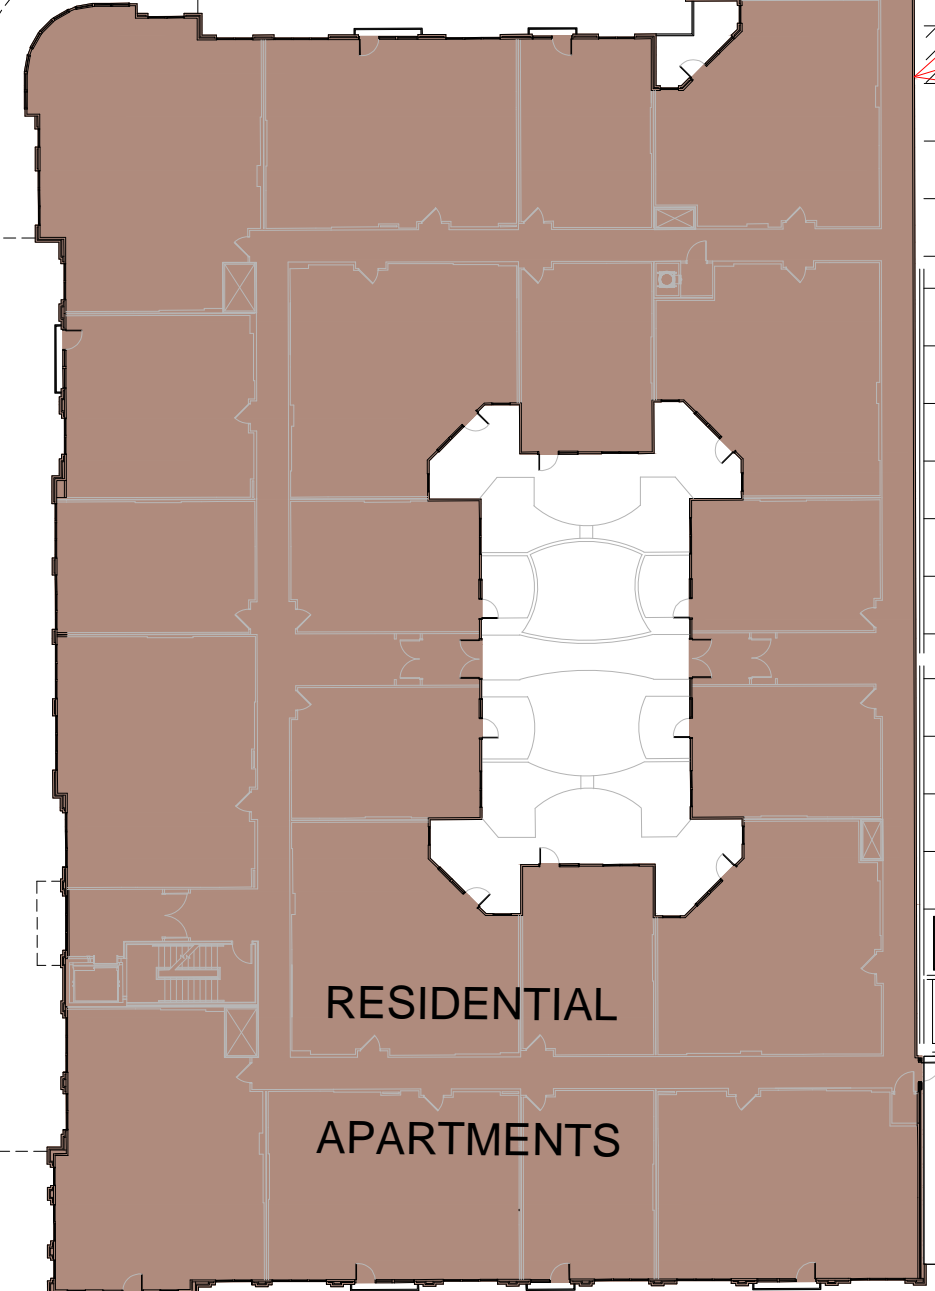

BUILDING "B"



BUILDING "A"



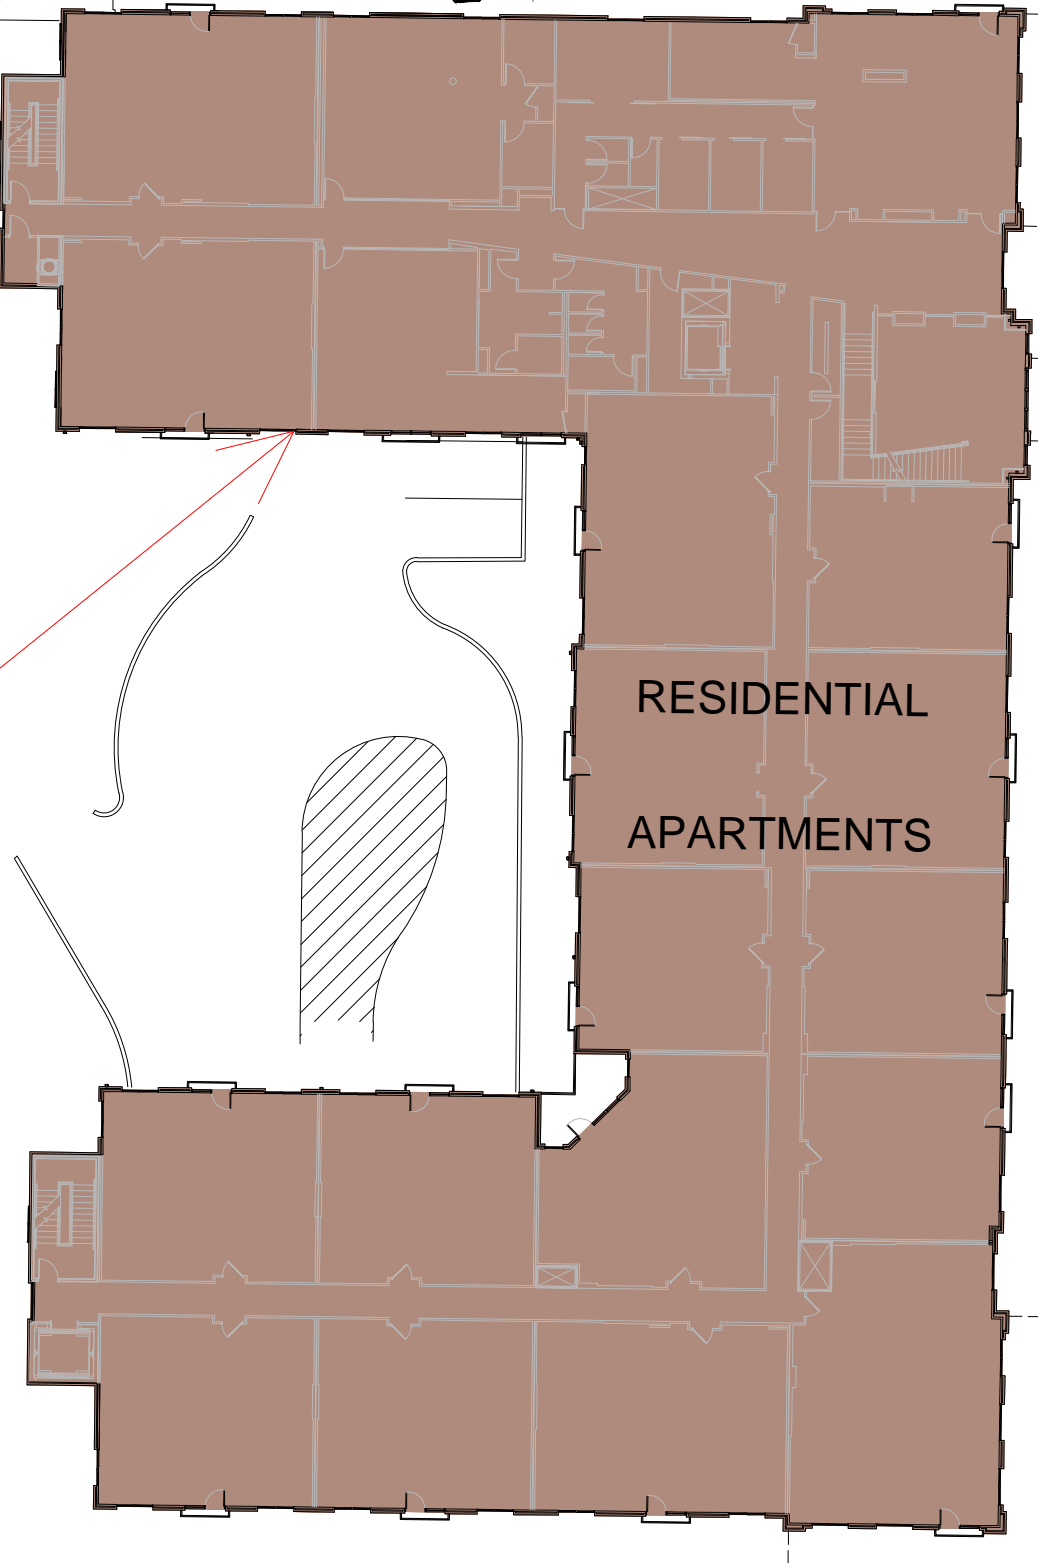


NAPOLEON ST




OVERALL SITE PLAN/2ND FLOOR

Scale 1"= 30'

ANGELA BOULEVARD

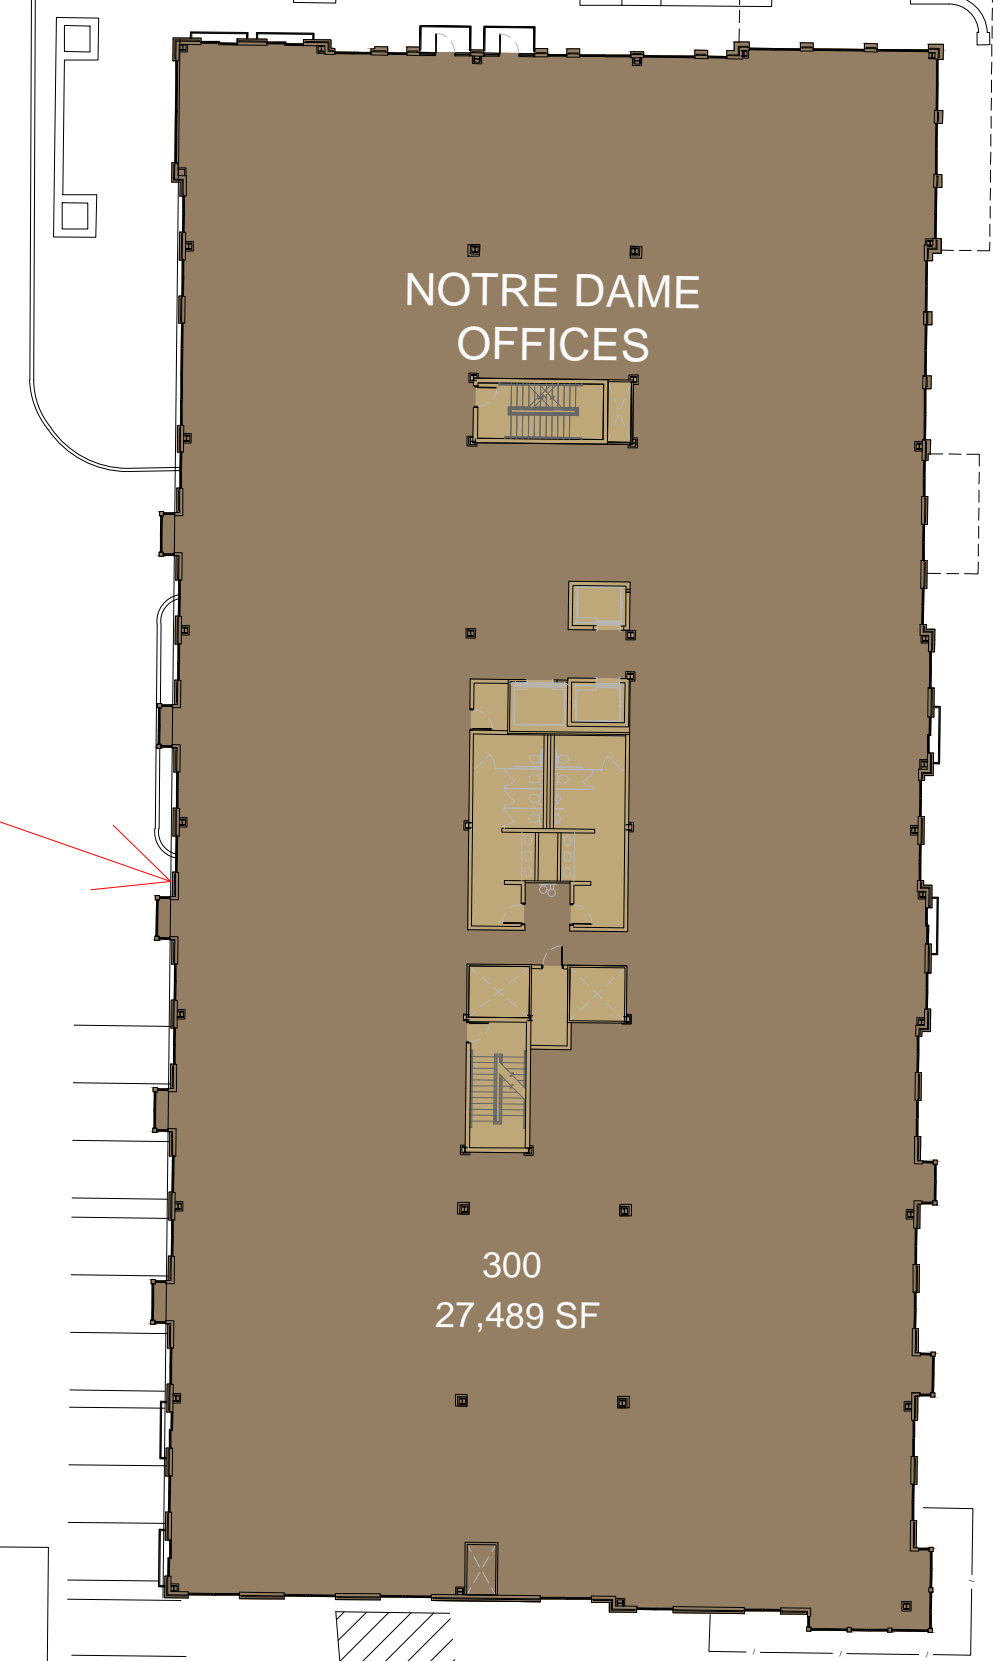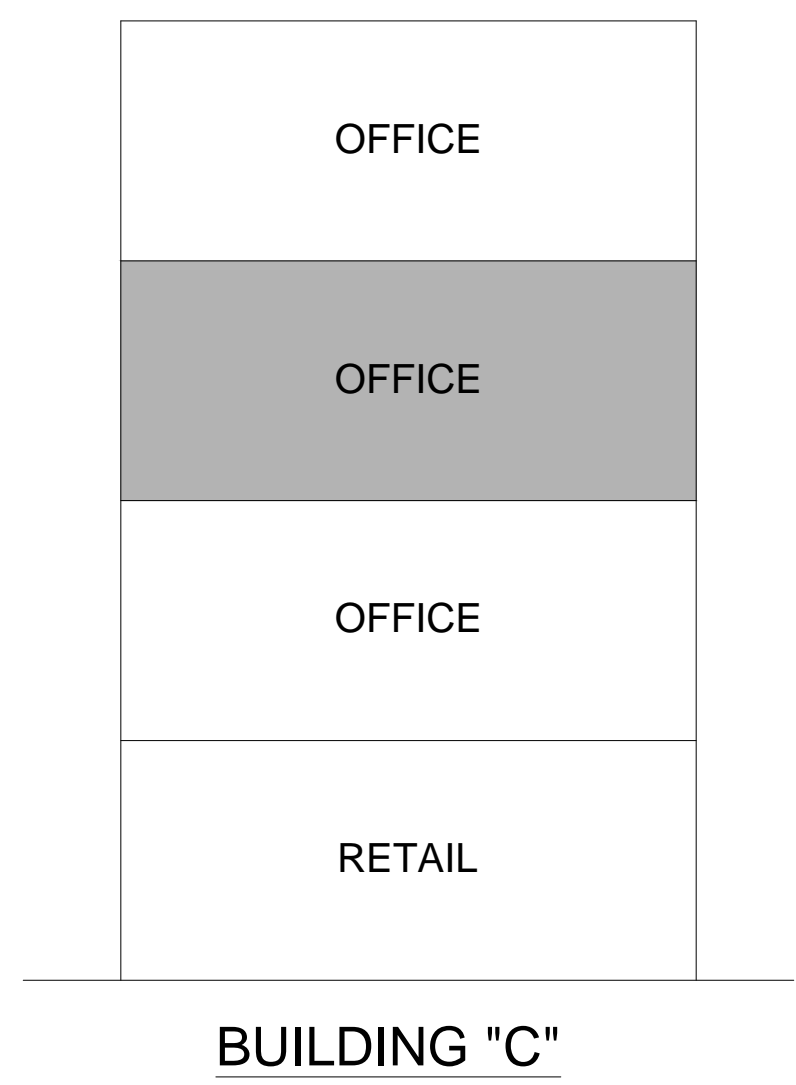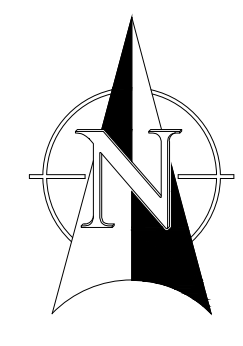


ONLY

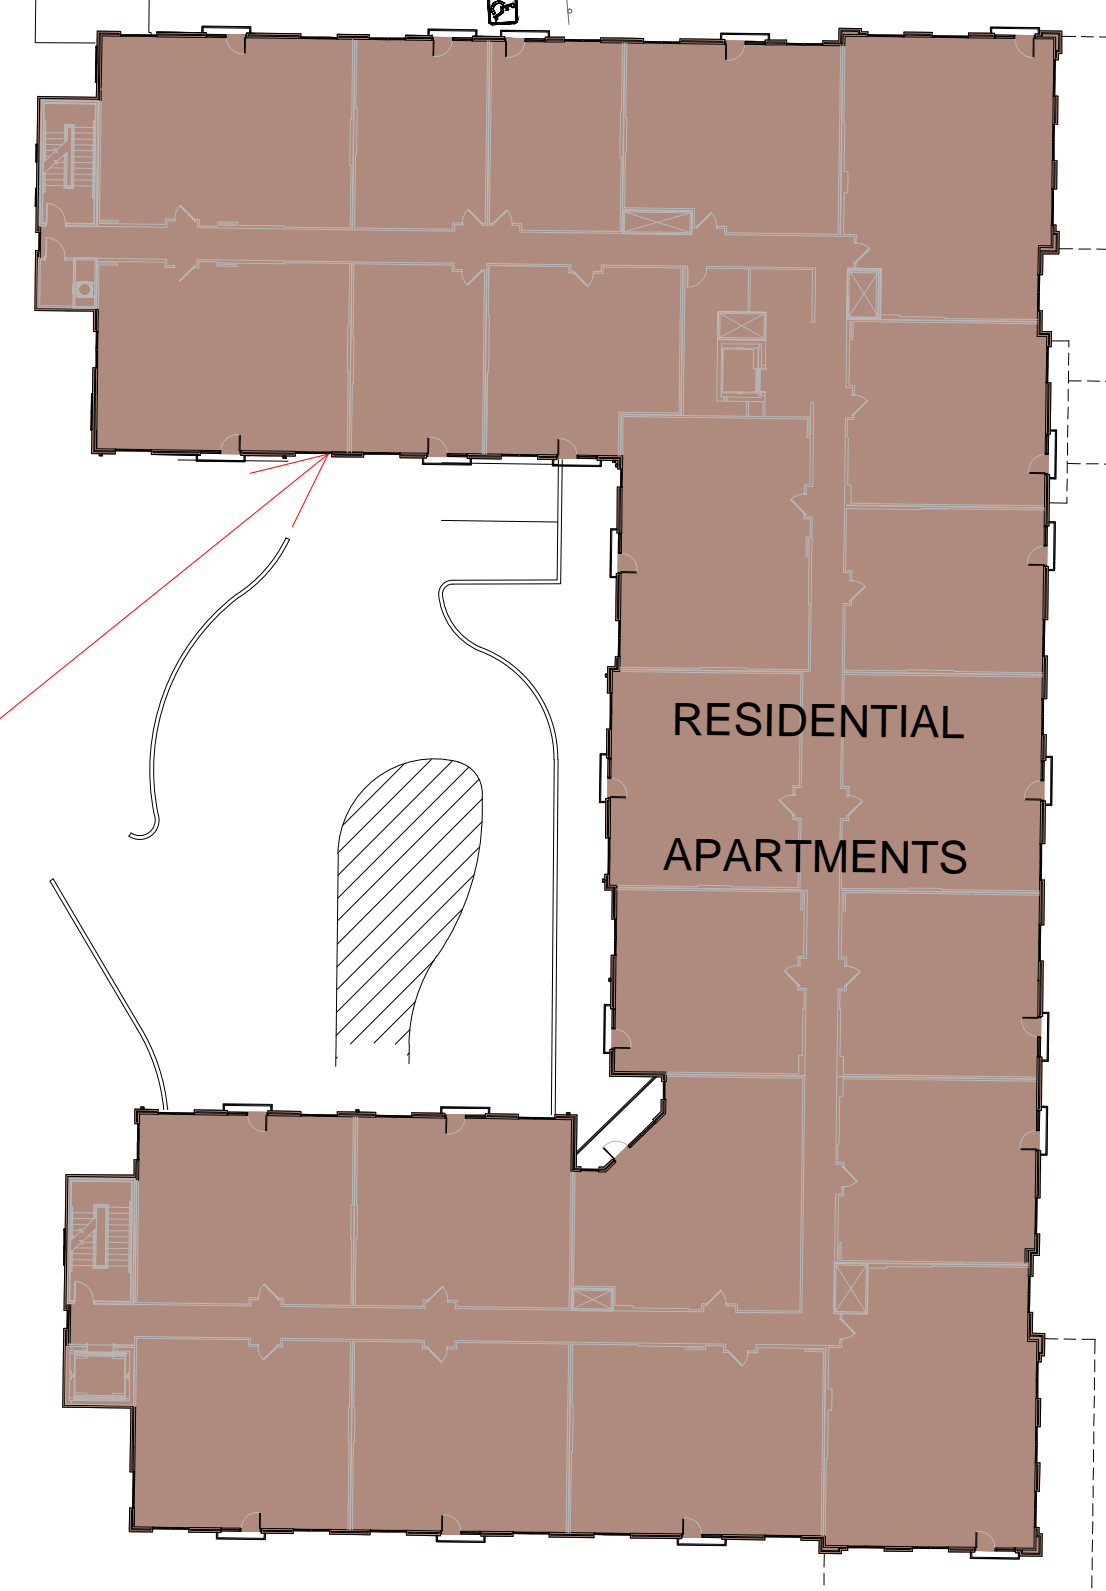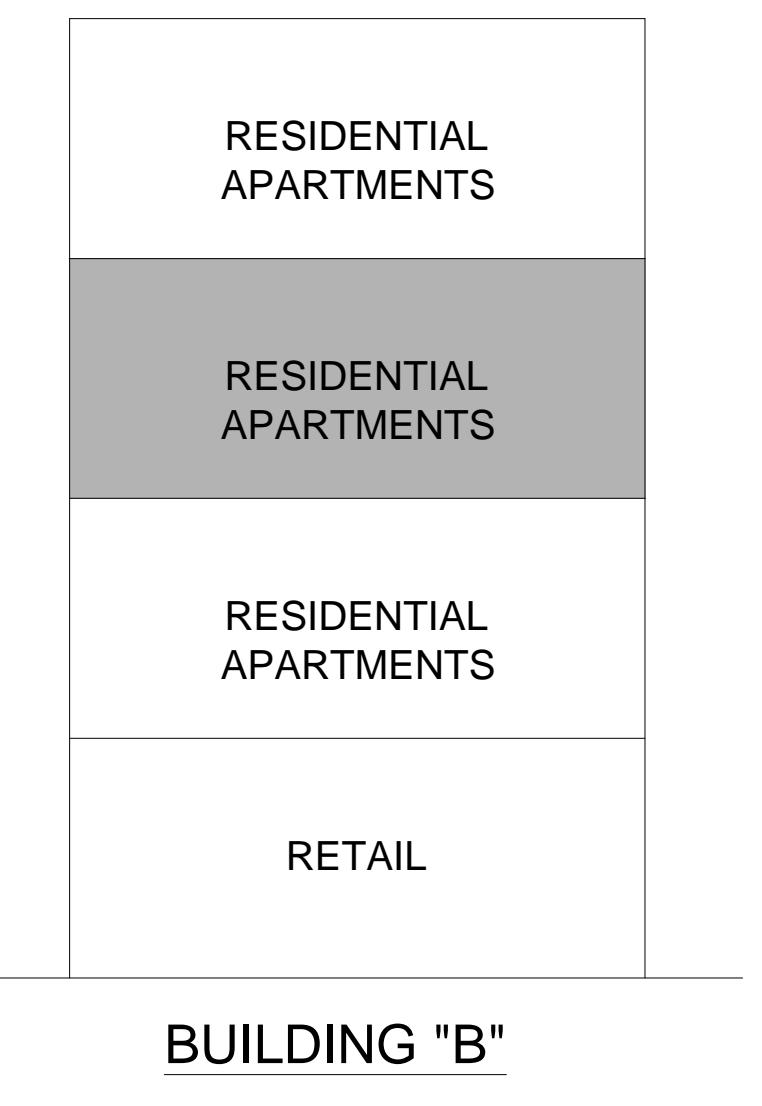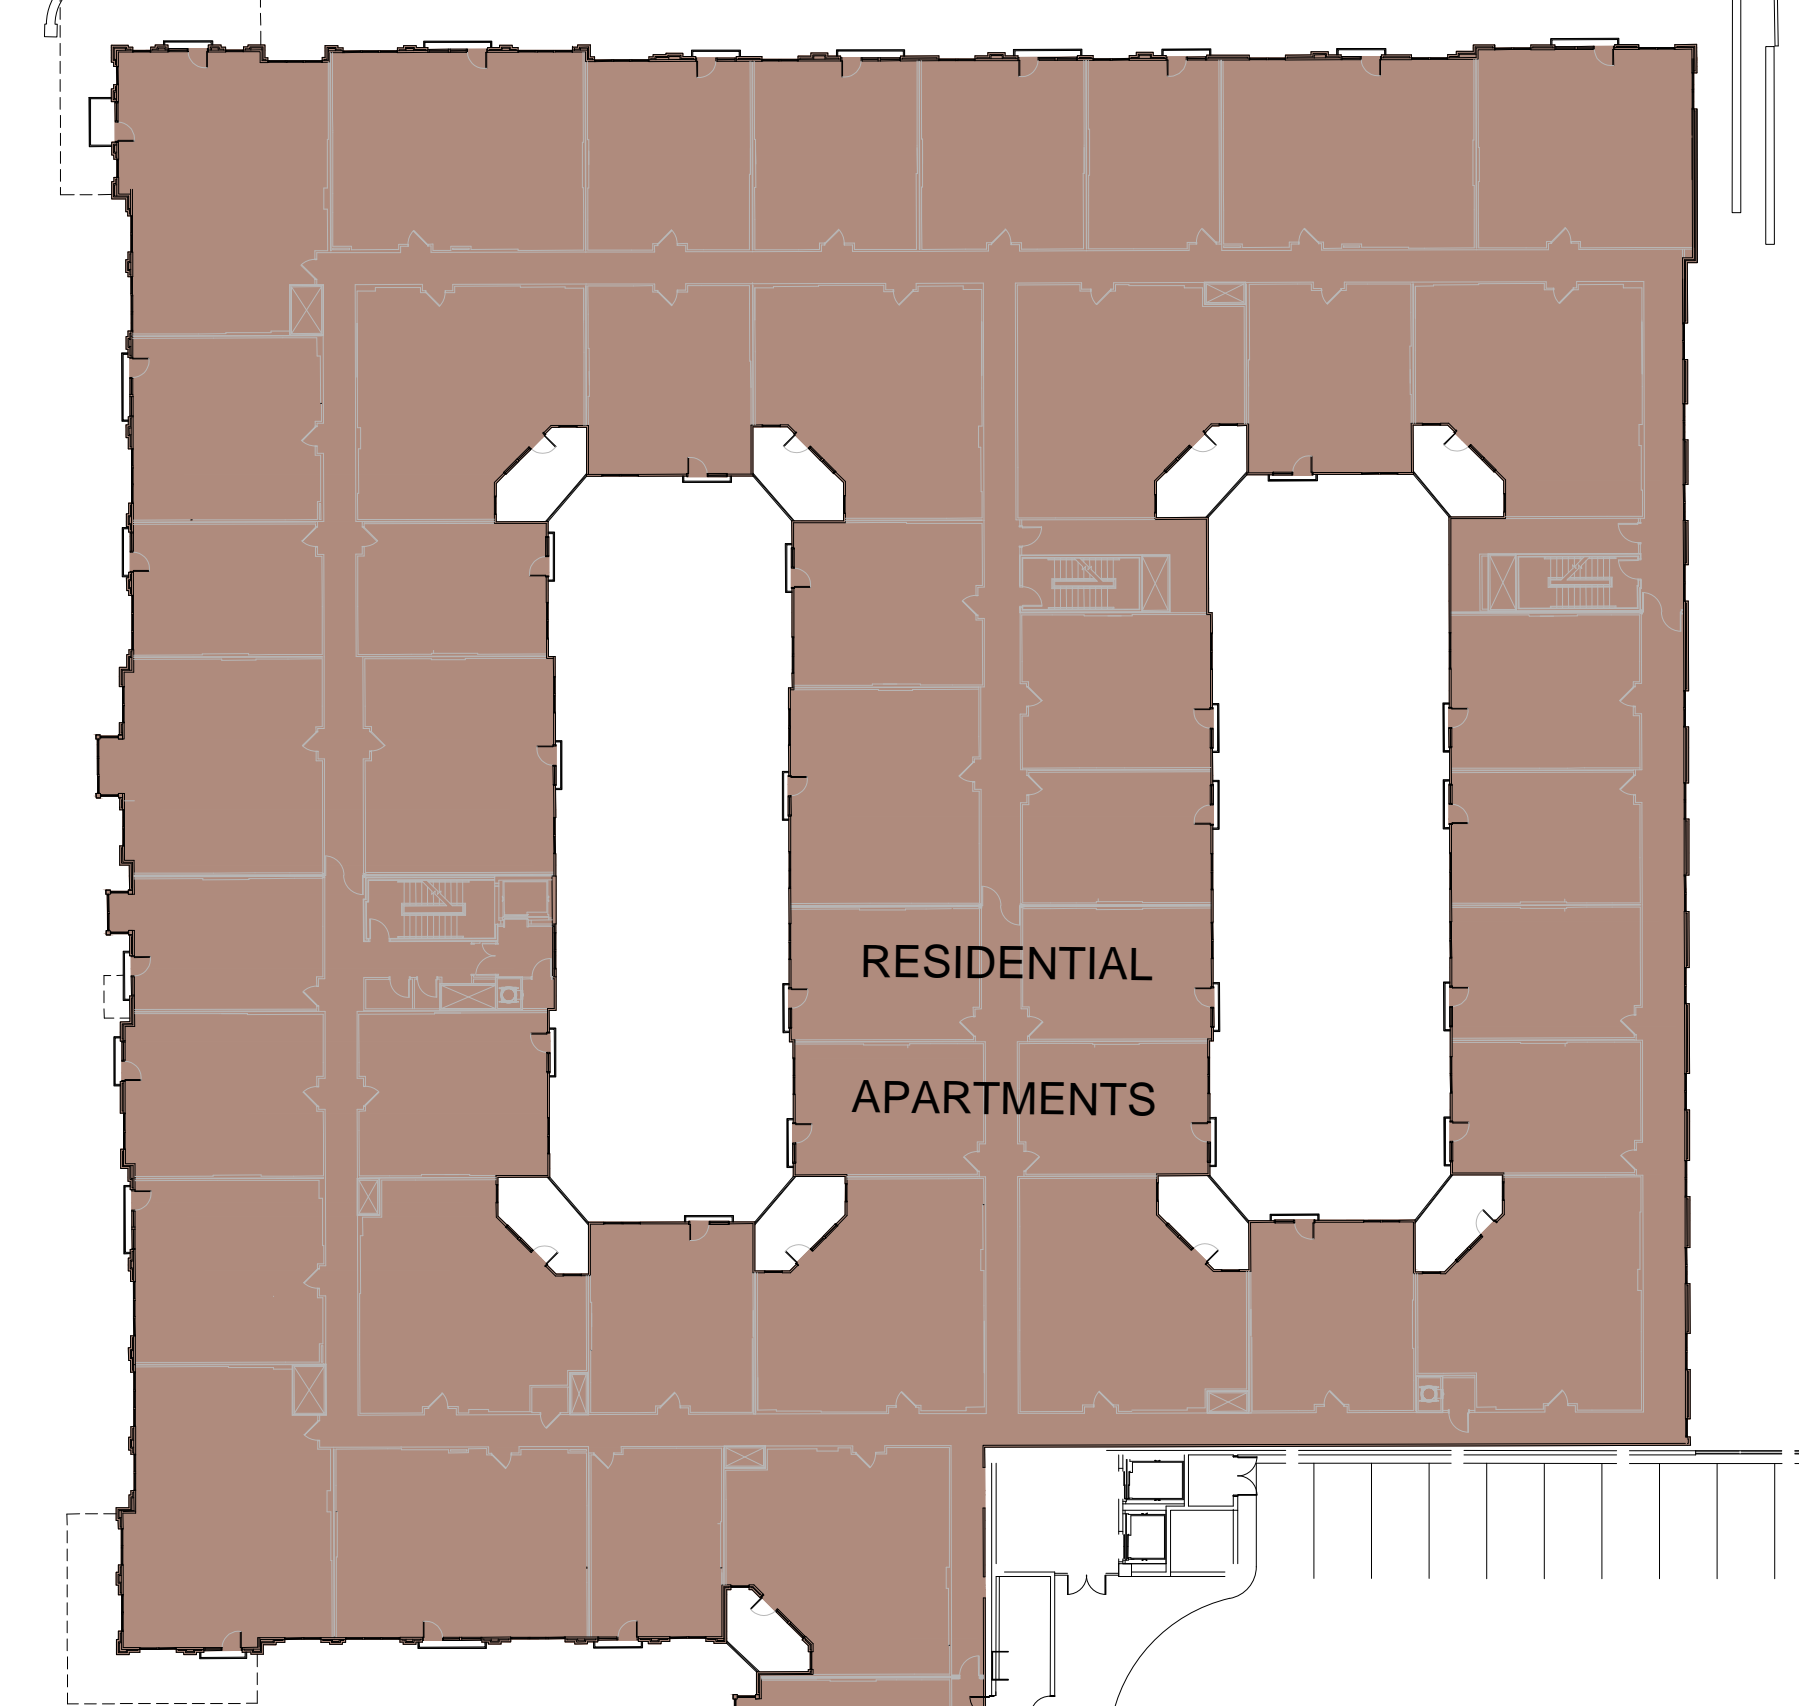

EDDY ST (5,394 ADT)

Garage Entrance

PARKING GARAGE 4 LEVELS, 1,281 SPACES


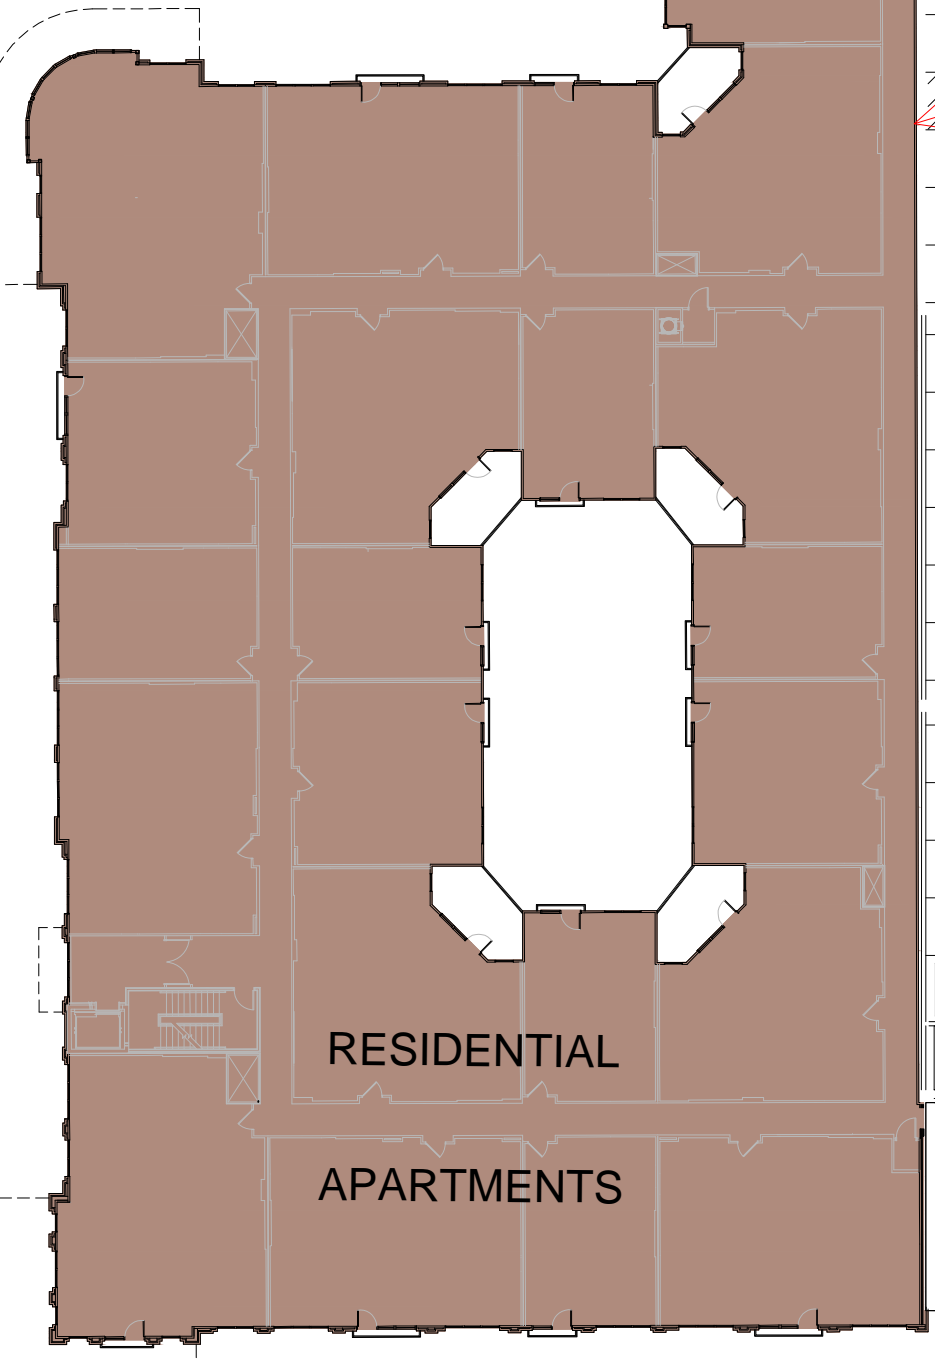


Condos


NAPOLEON ST

OVERALL SITE PLAN/3RD FLOOR
Scale 1"= 30'

ANGELA BOULEVARD

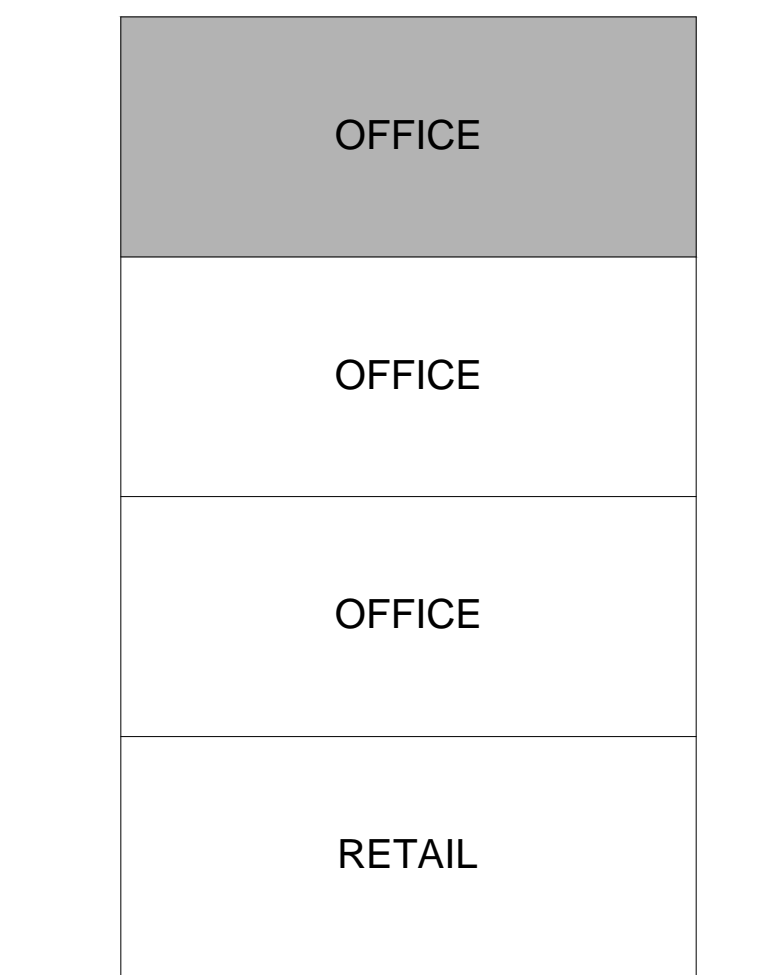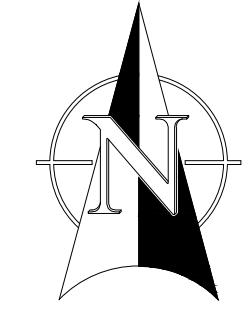


BUILDING "C"

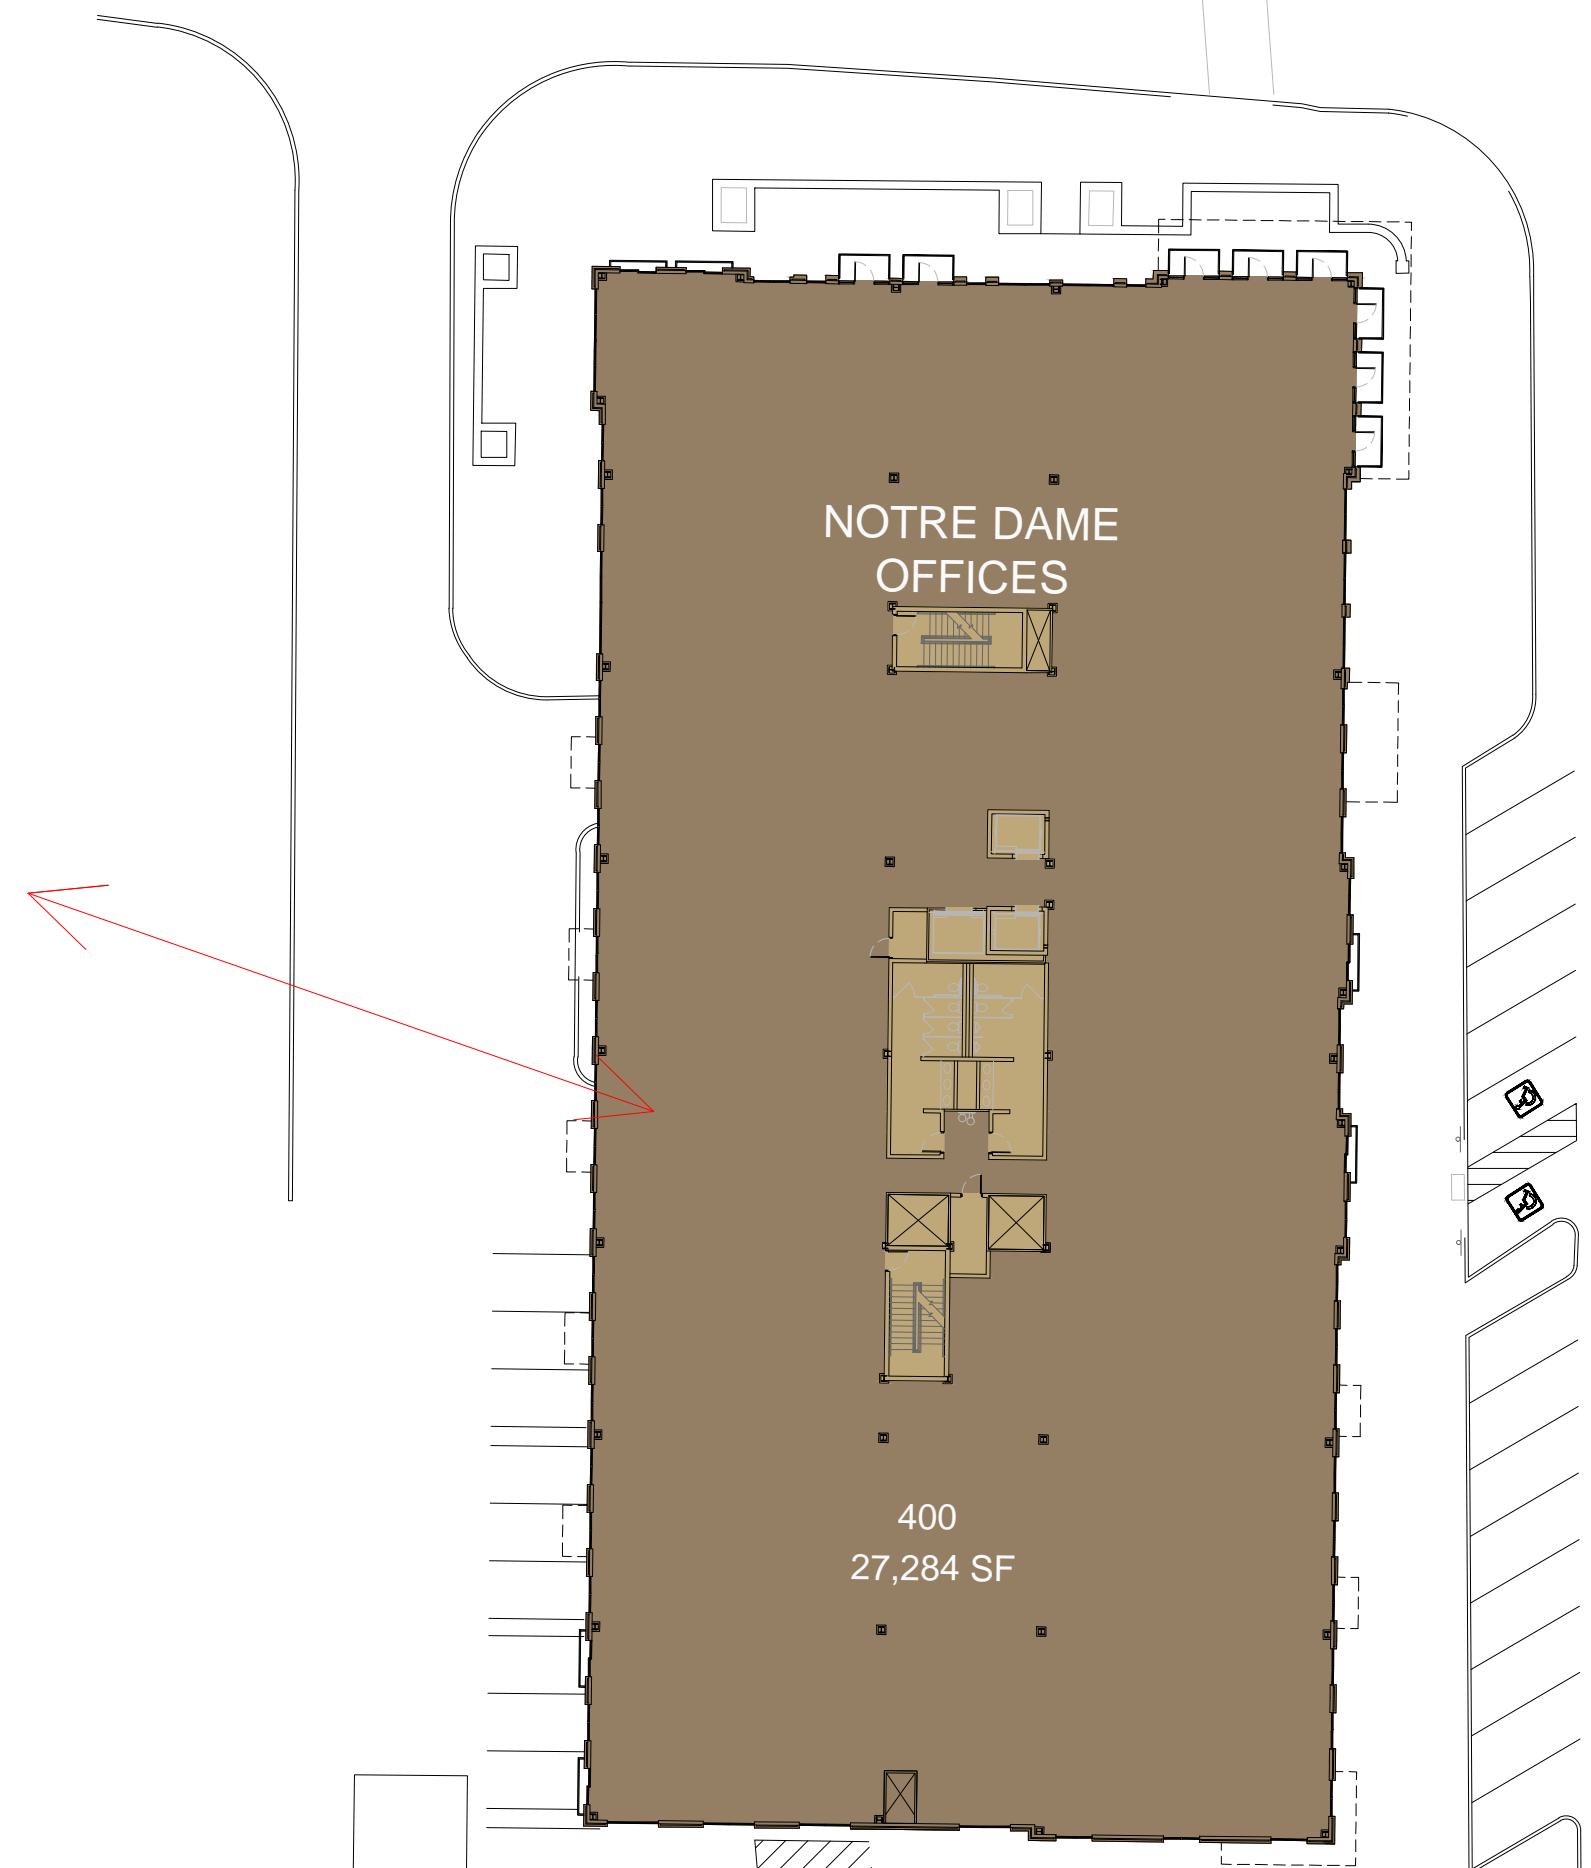

ONLY



EDDY ST
(5,394 ADT)

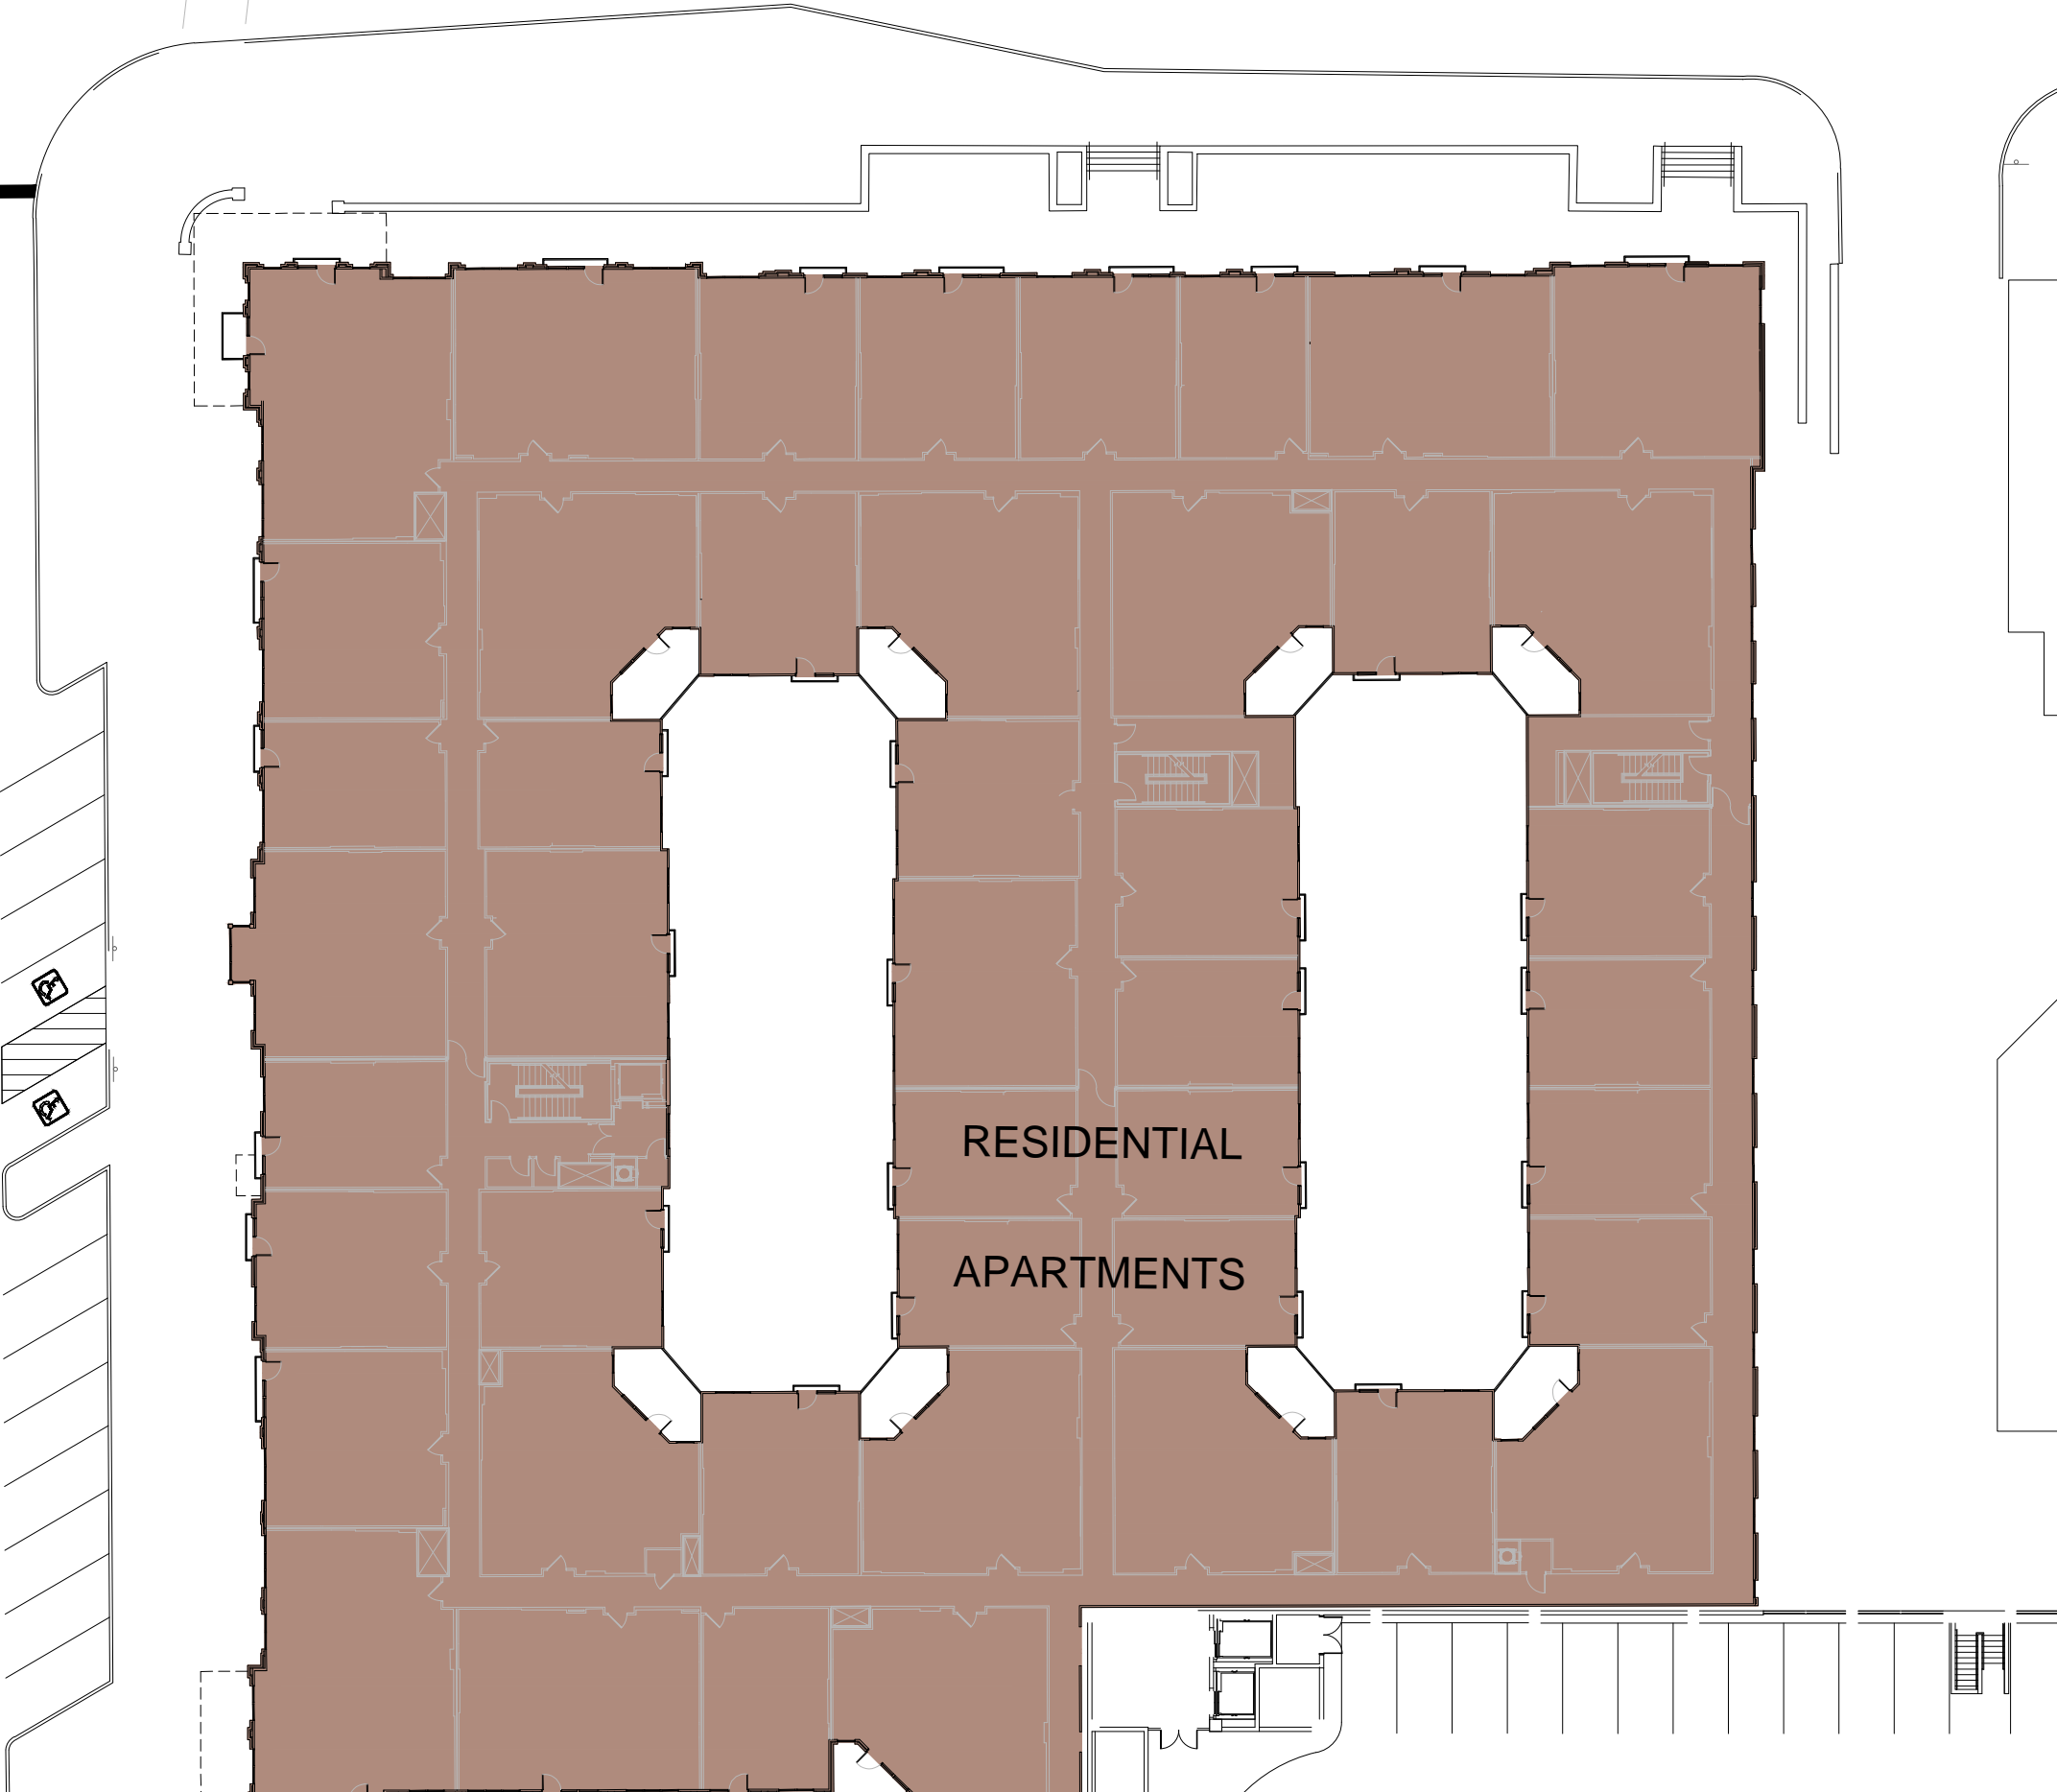

BUILDING "B"



BUILDING "A"

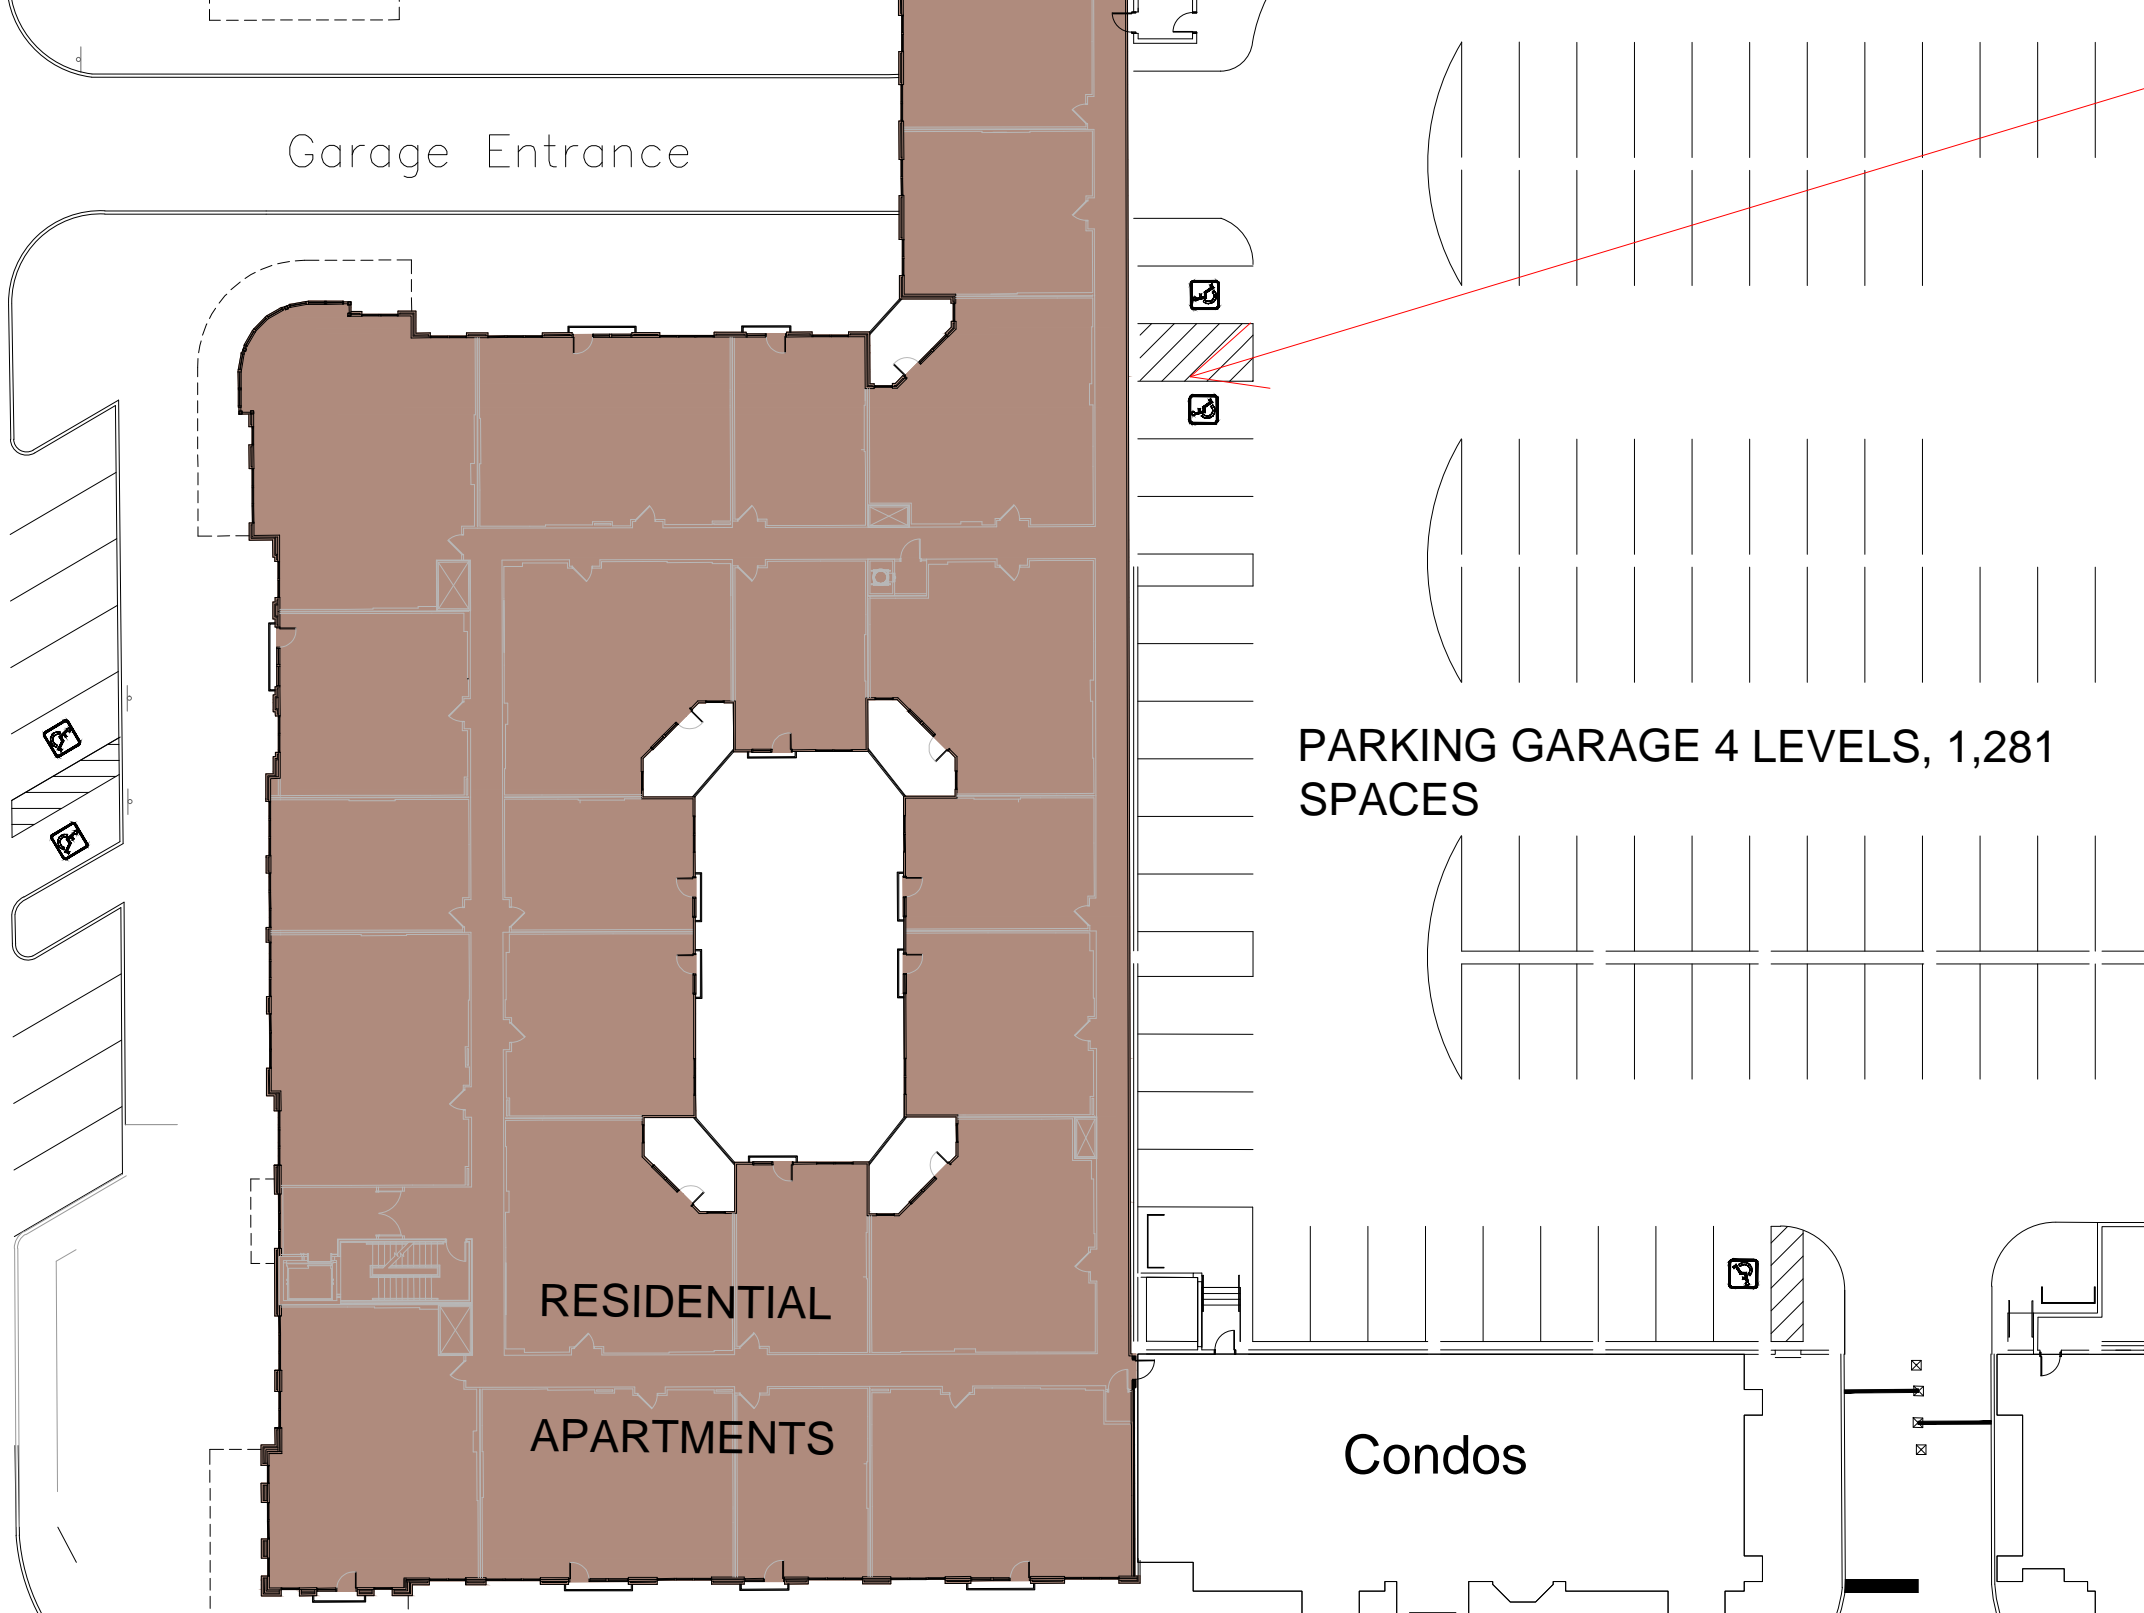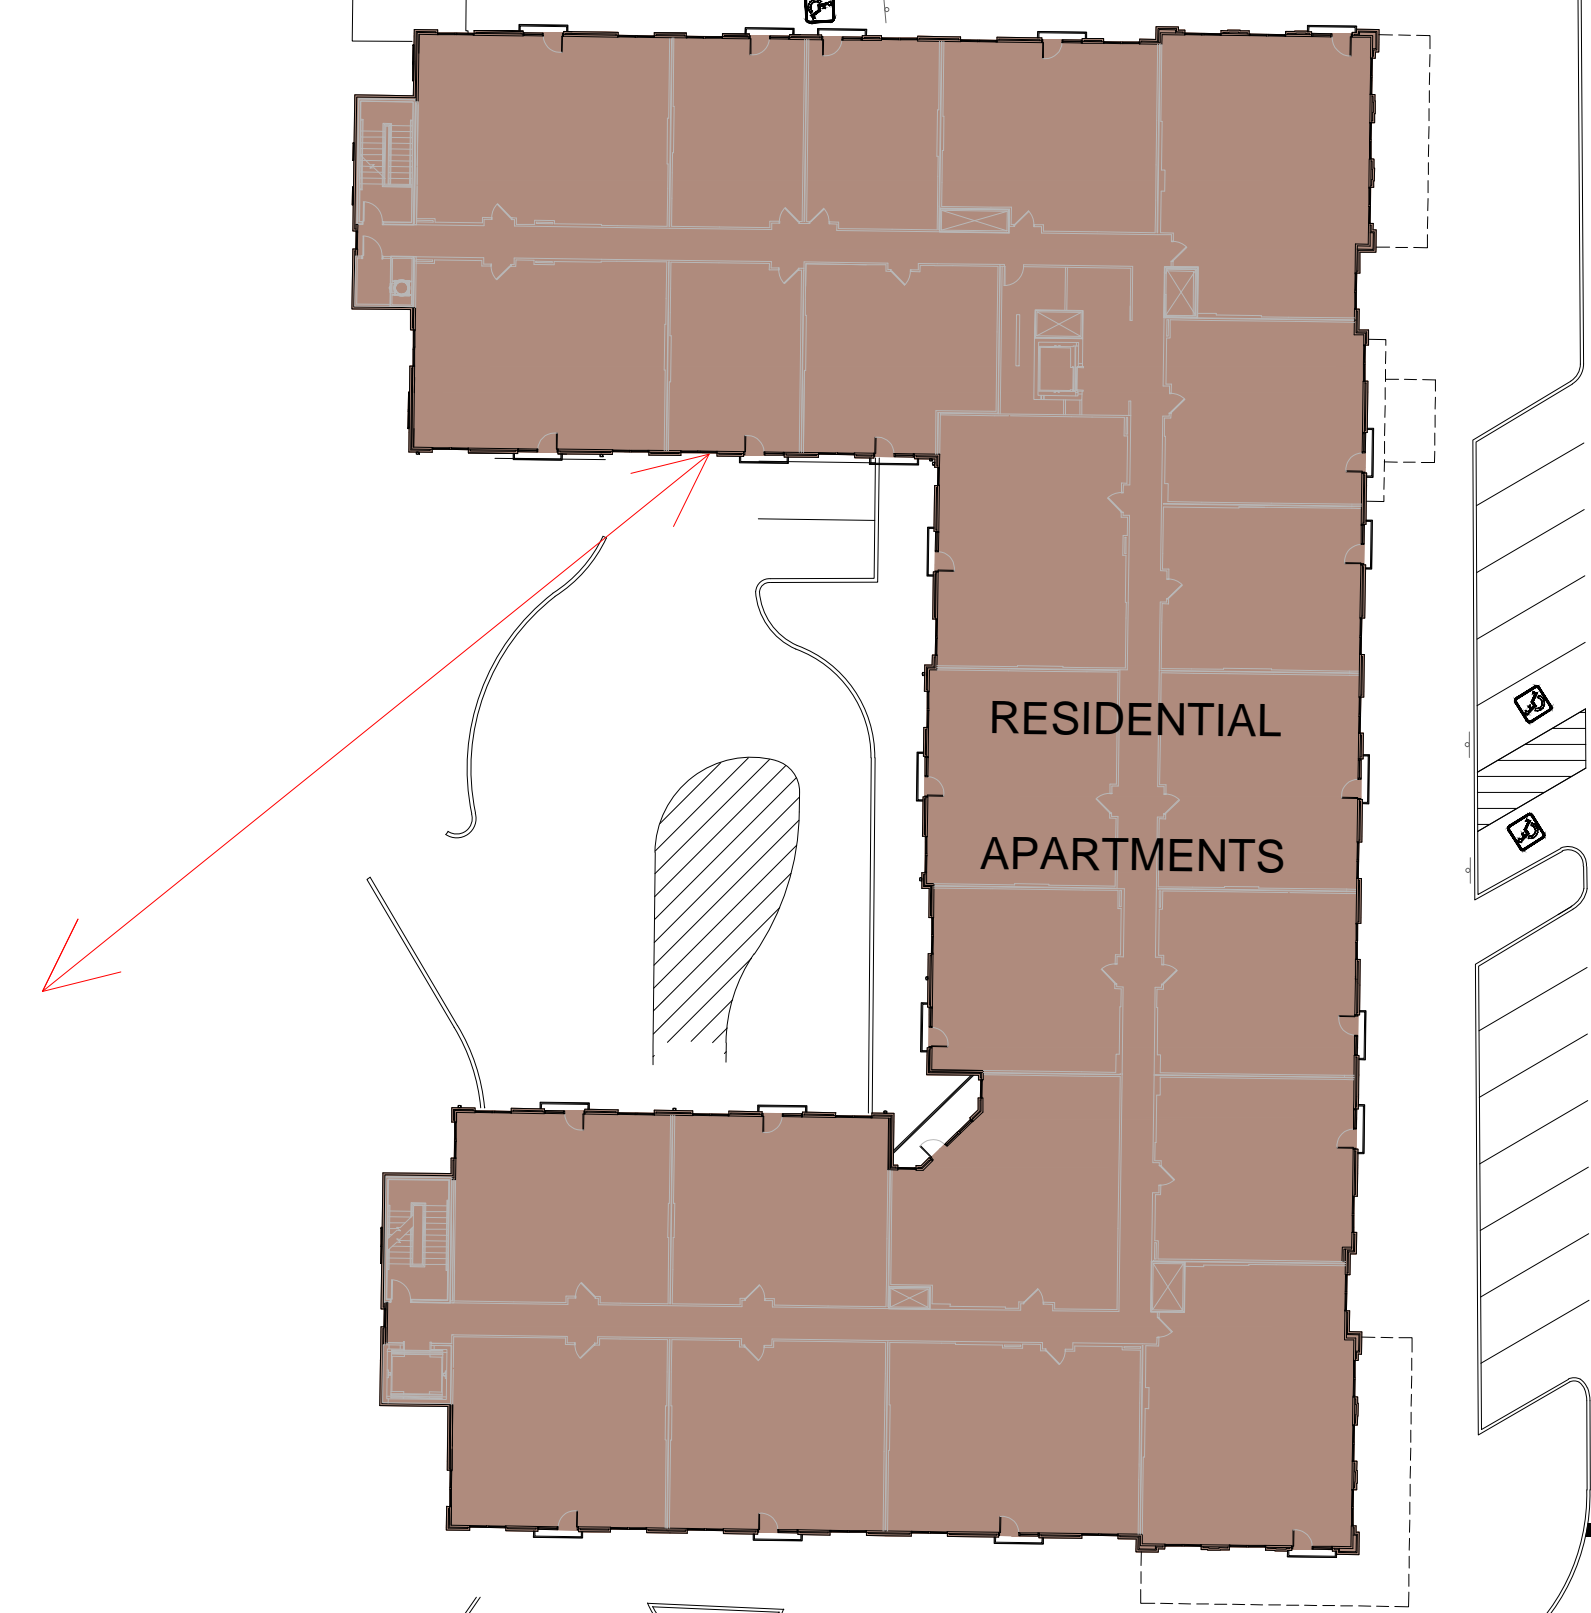

PARKING GARAGE 4 LEVELS, 1,281 SPACES

NAPOLEON ST

OVERALL SITE PLAN/4TH FLOOR
Scale 1"= 30'