



ANGELA BOULEVARD

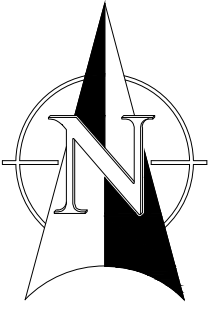


BUILDING "C"



BUILDING "A"

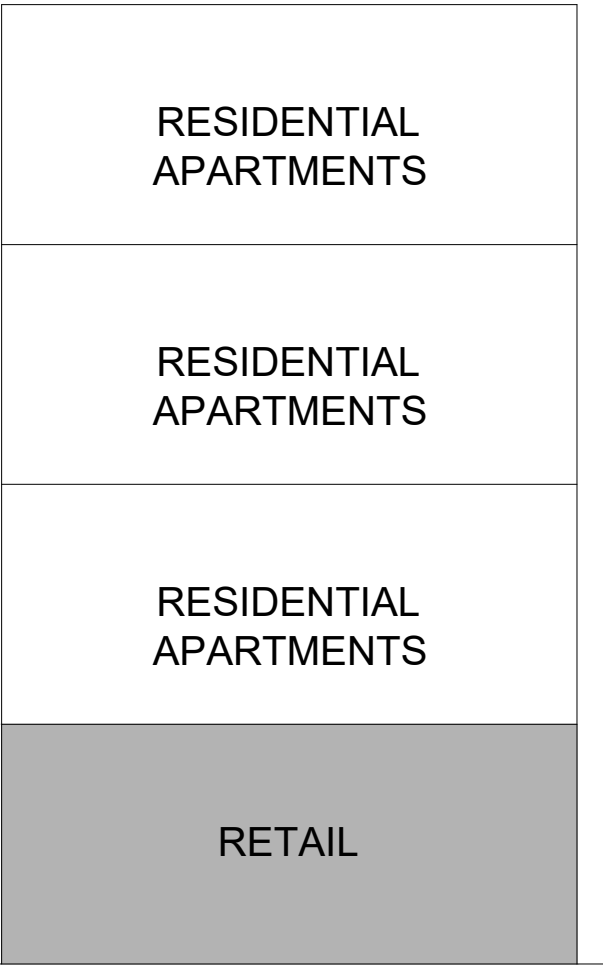



BUILDING "B"

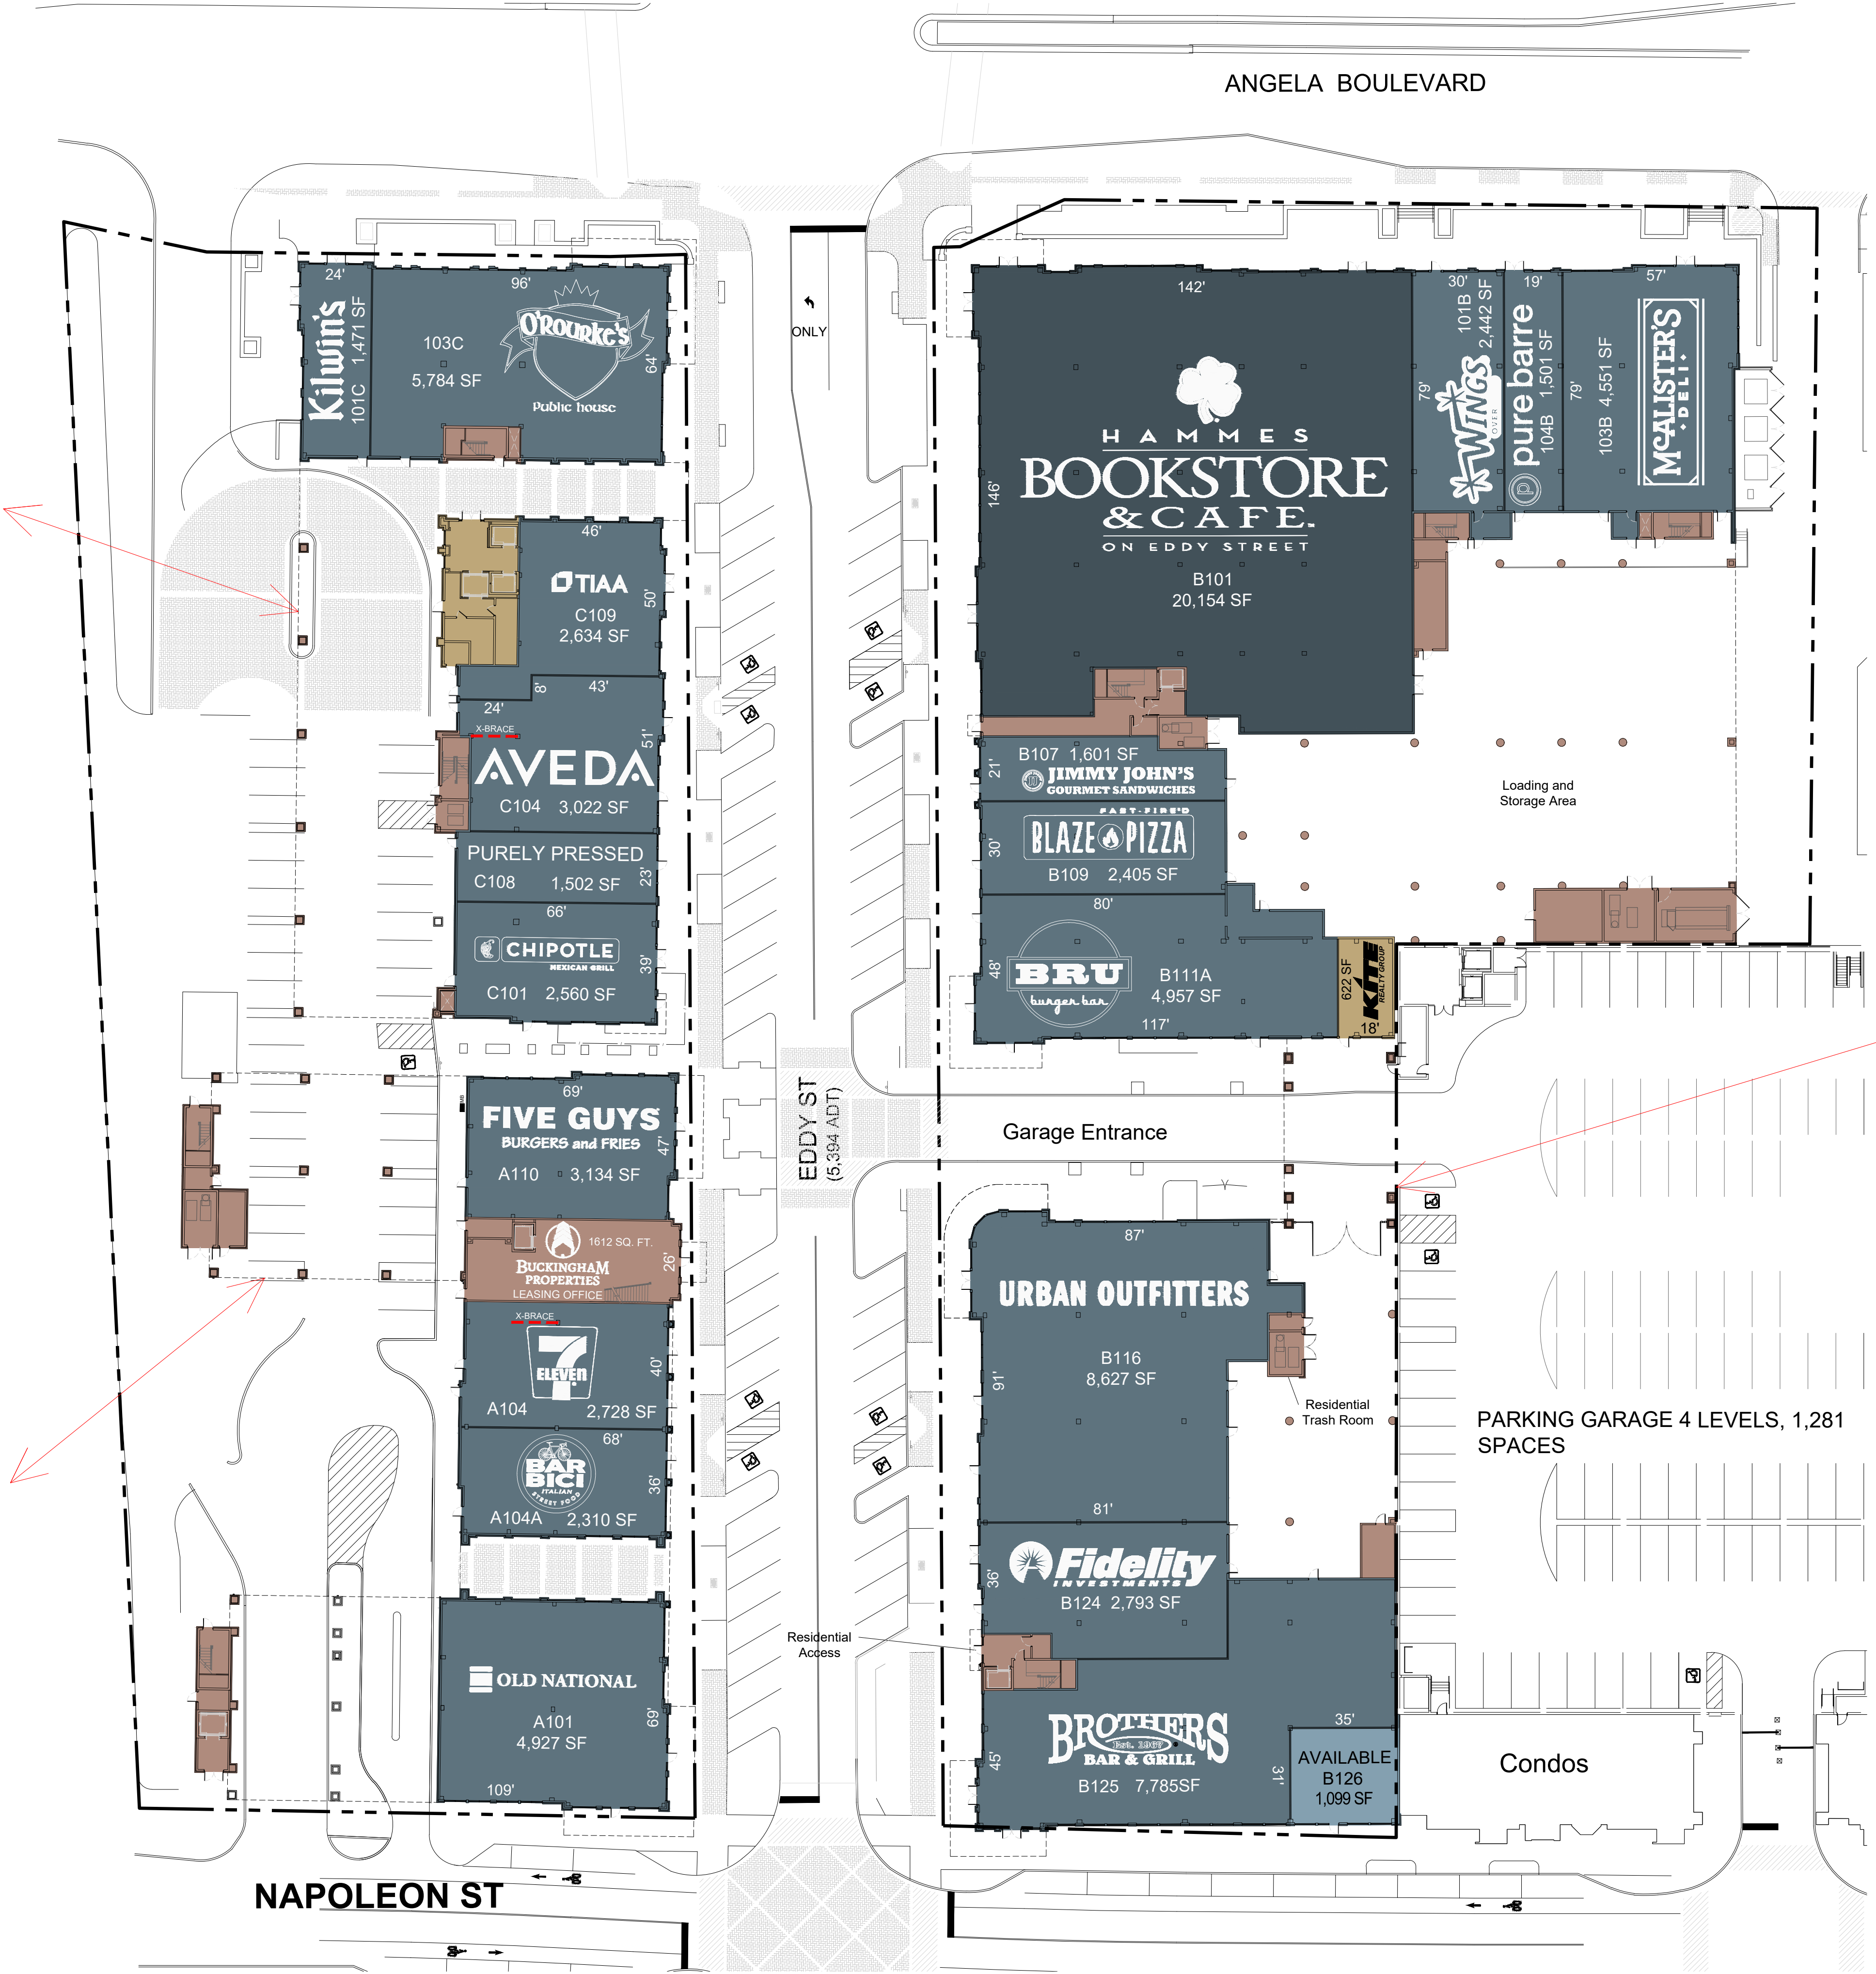




OVERALL SITE PLAN/GROUND FLOOR

Scale 1"= 30'


ANGELA BOULEVARD

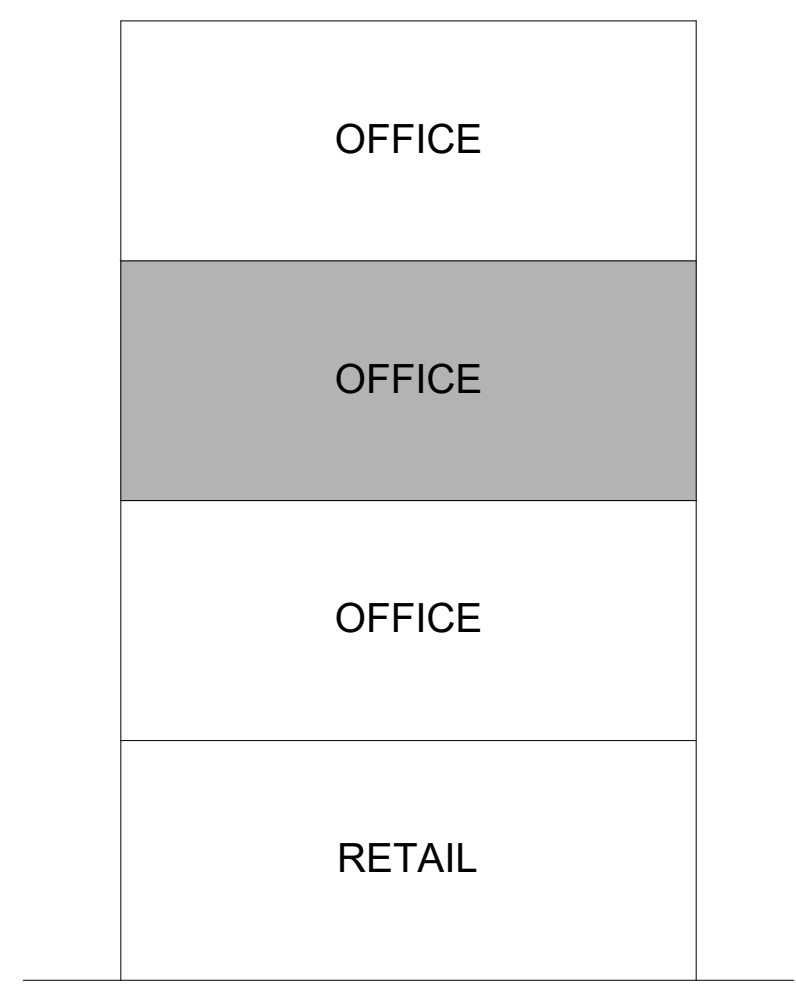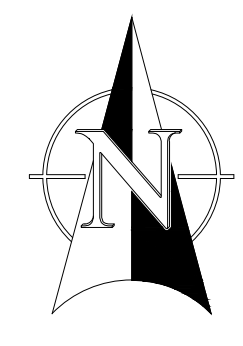

BUILDING "C"

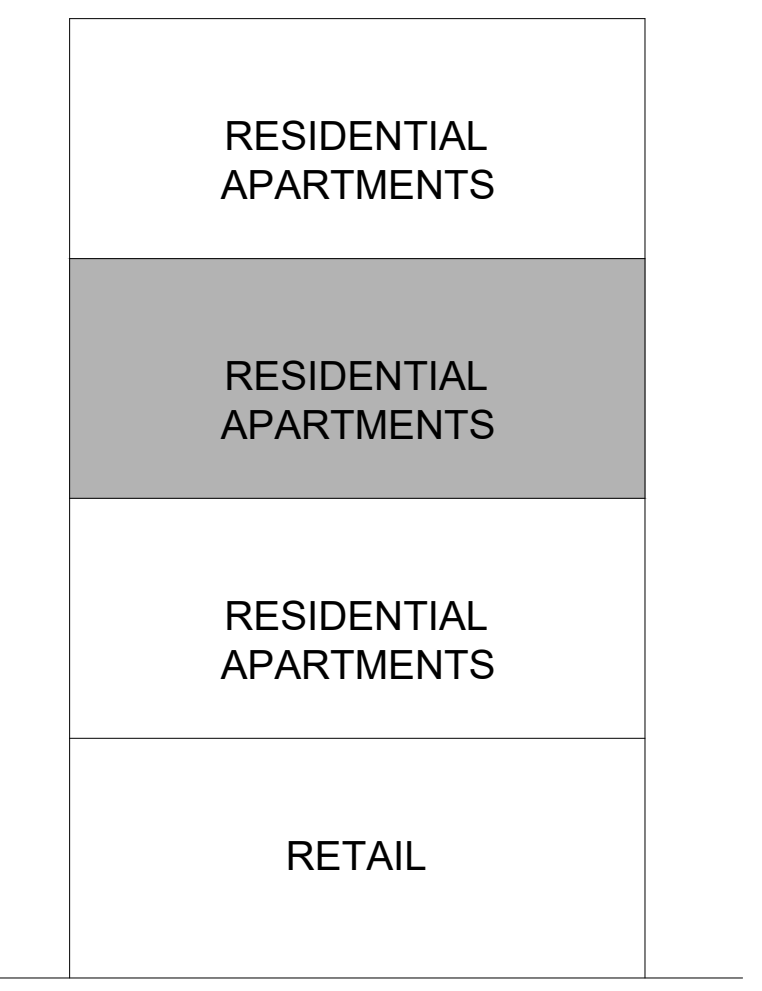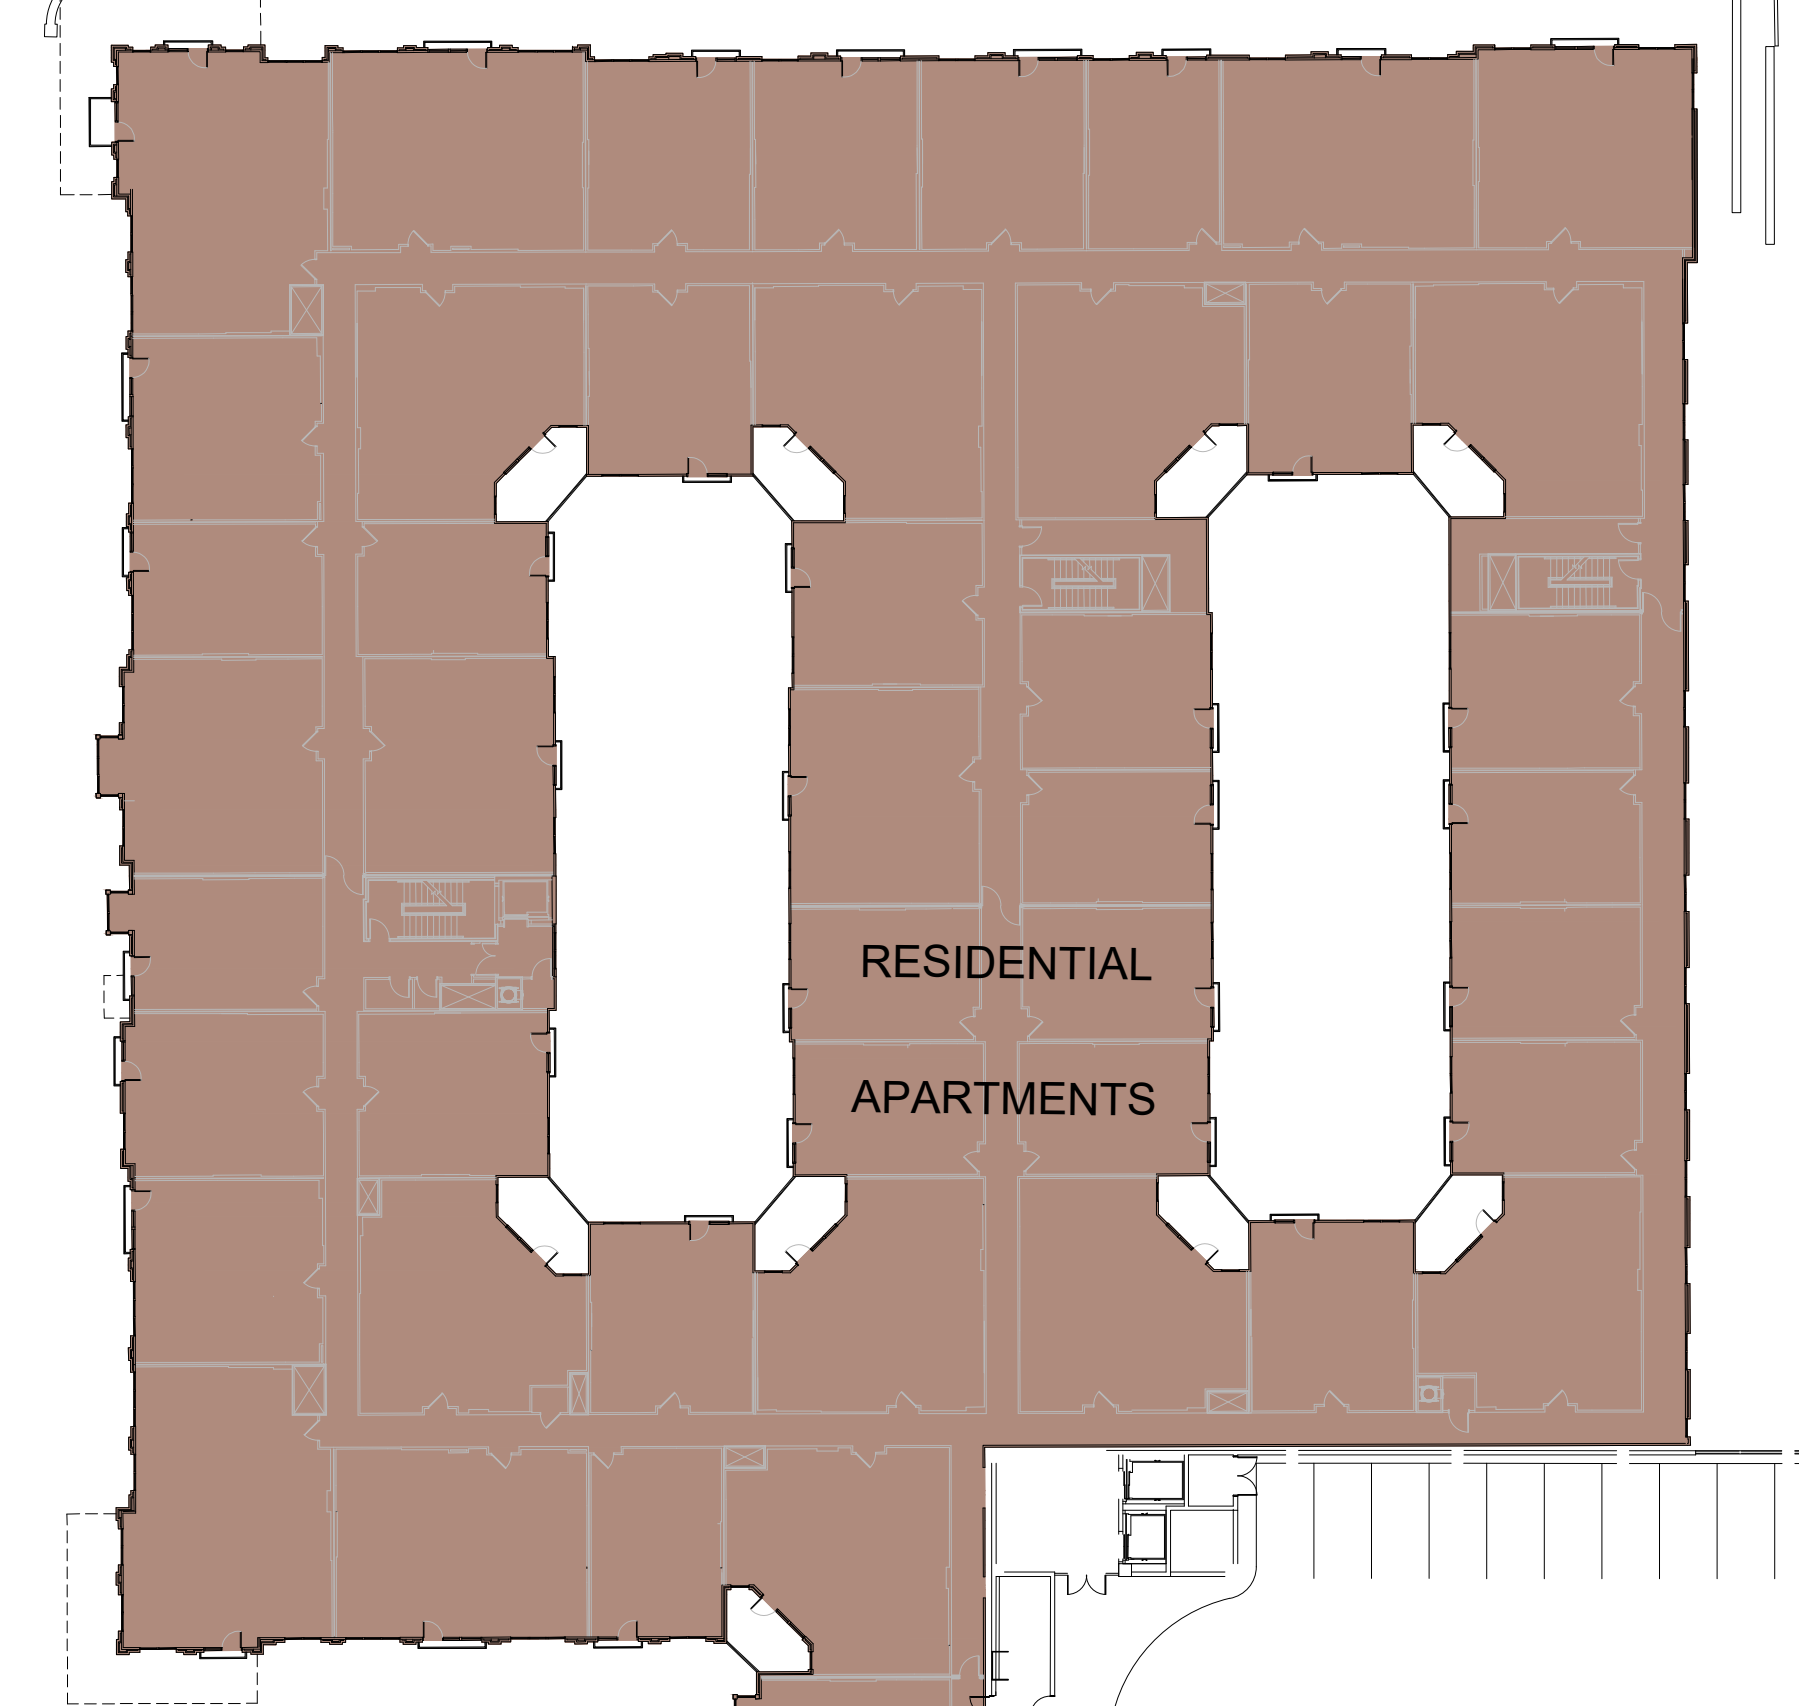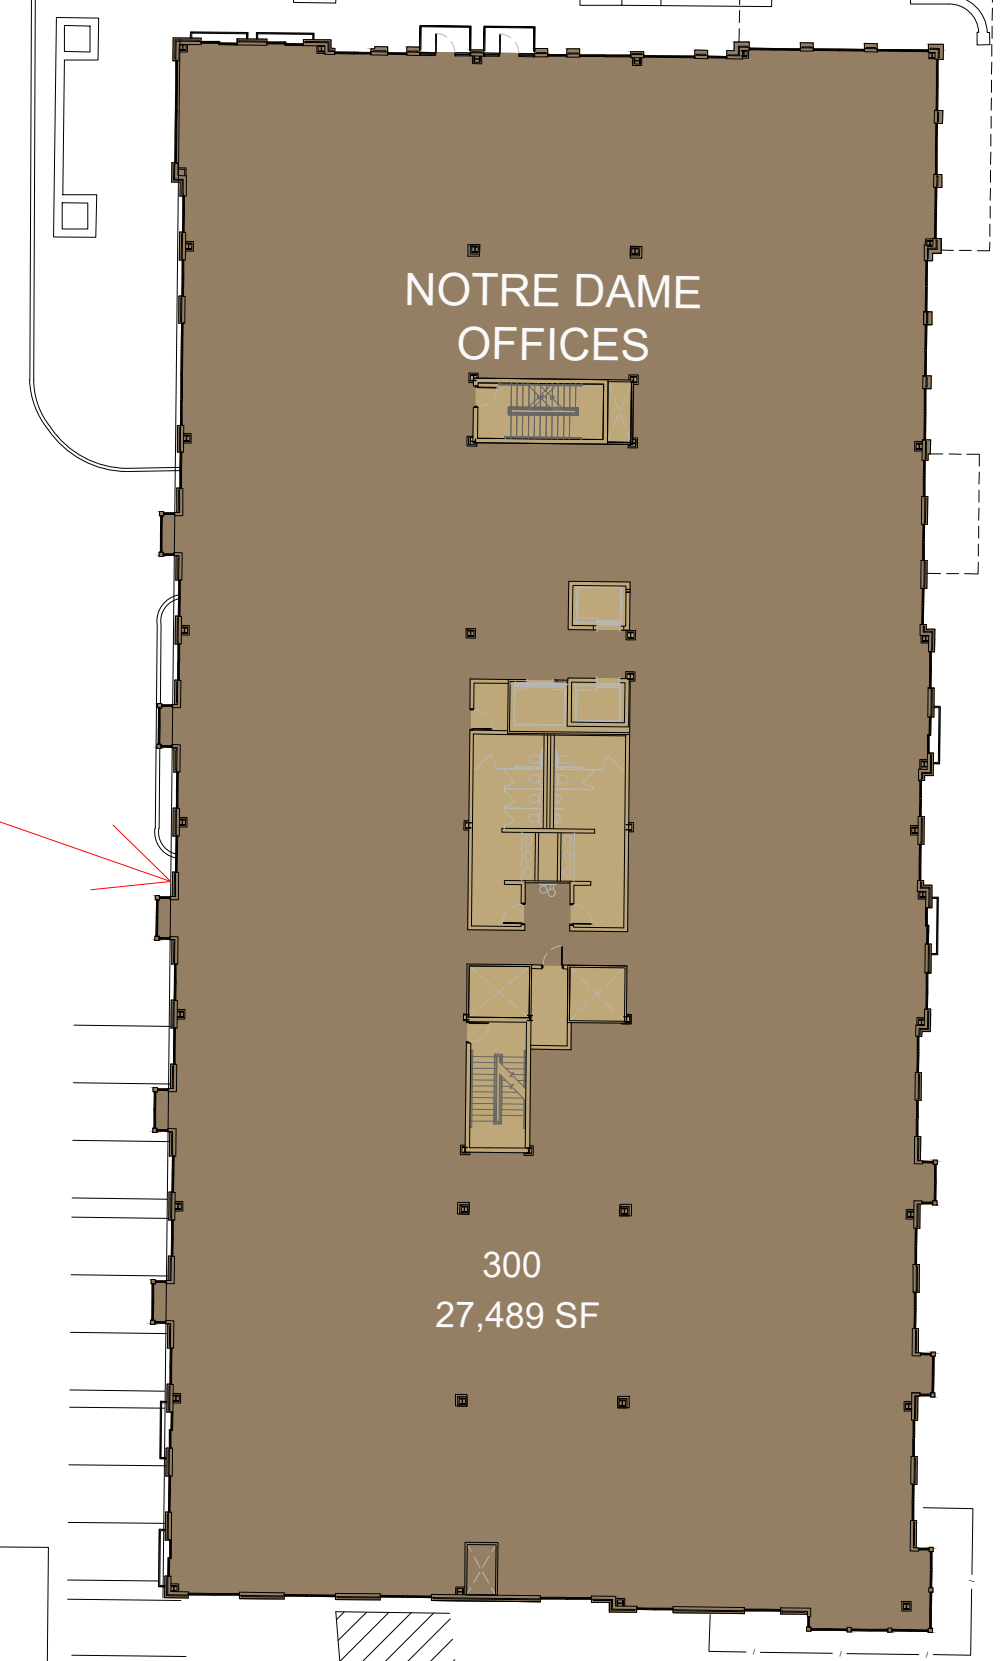

BUILDING "B"

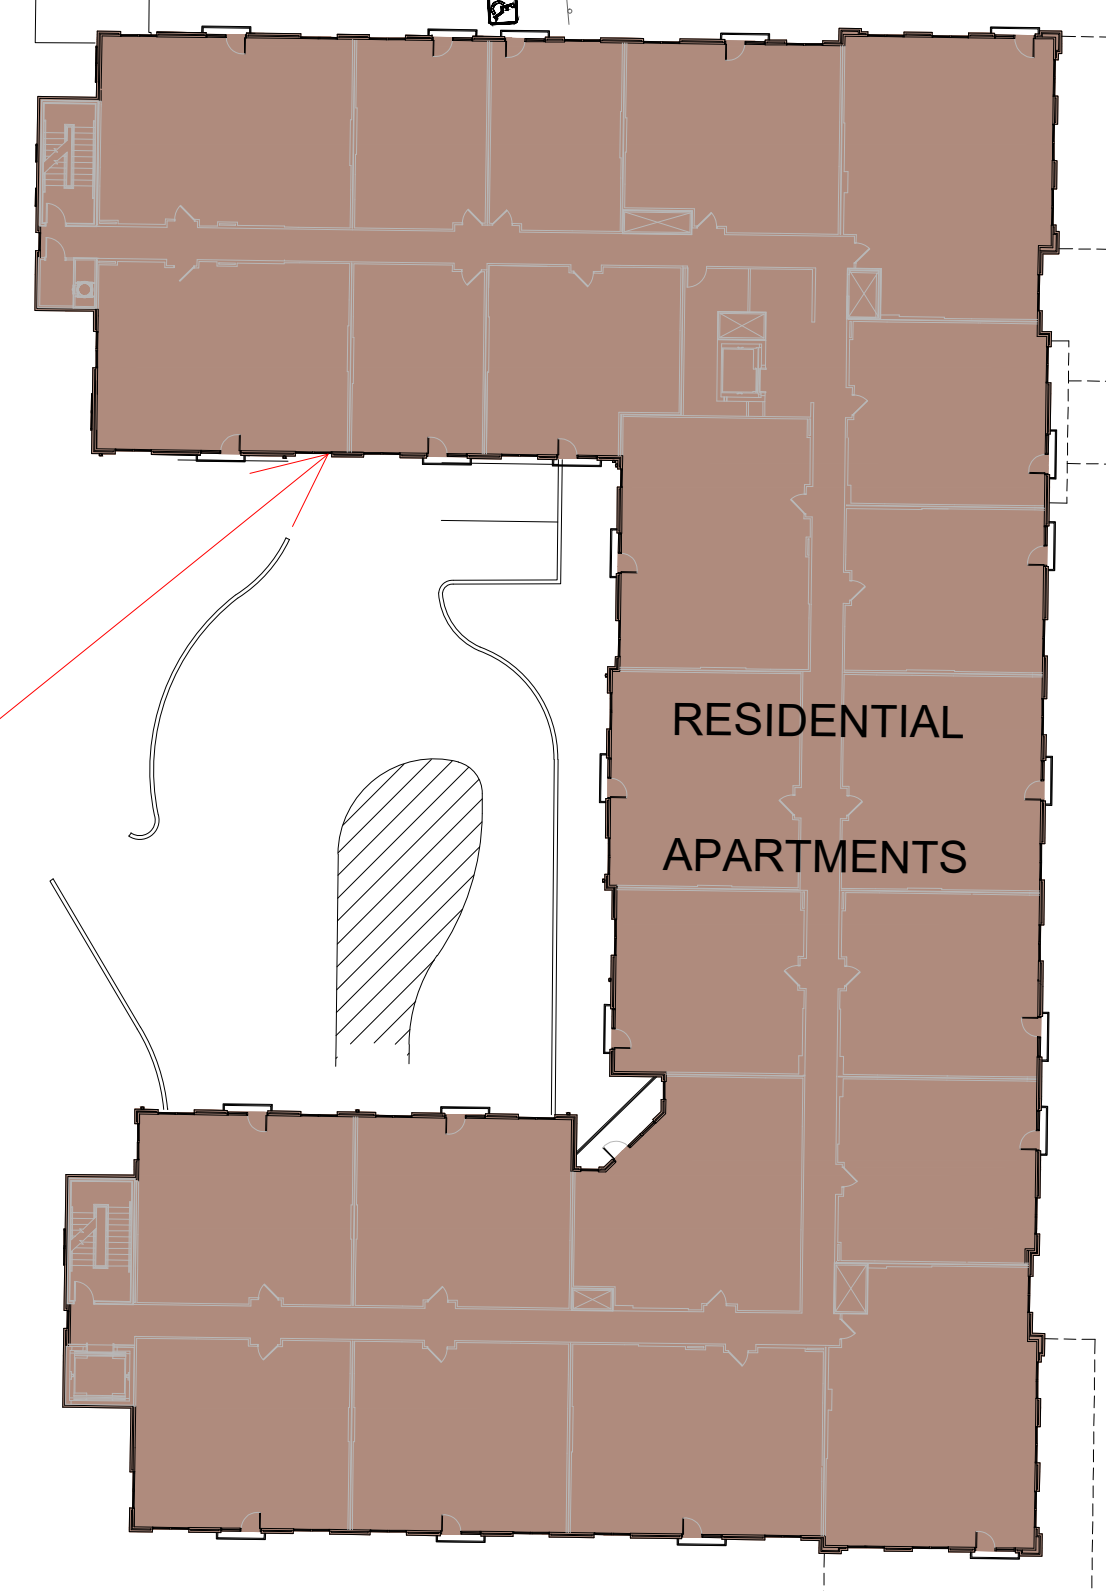

BUILDING "A"

EDDY ST
(5,394 ADT)

Garage Entrance



PARKING GARAGE 4 LEVELS, 1,281 SPACES

Condos

NAPOLEON ST

OVERALL SITE PLAN/3RD FLOOR
Scale 1"= 30'

ANGELA BOULEVARD

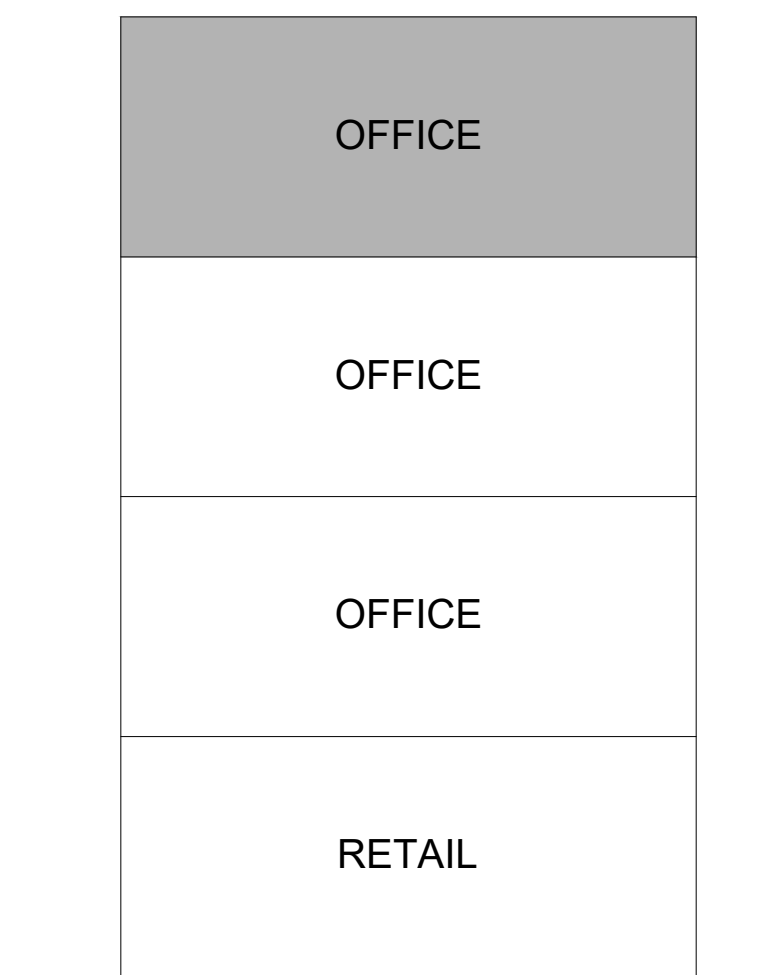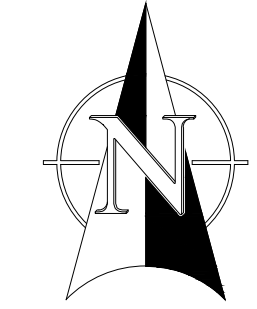

BUILDING "C"



BUILDING "B"



BUILDING "A"

OVERALL SITE PLAN/4TH FLOOR

Scale 1"= 30'