




RETAIL "B" 2ND LEVEL
SCALE: 1" = 20'

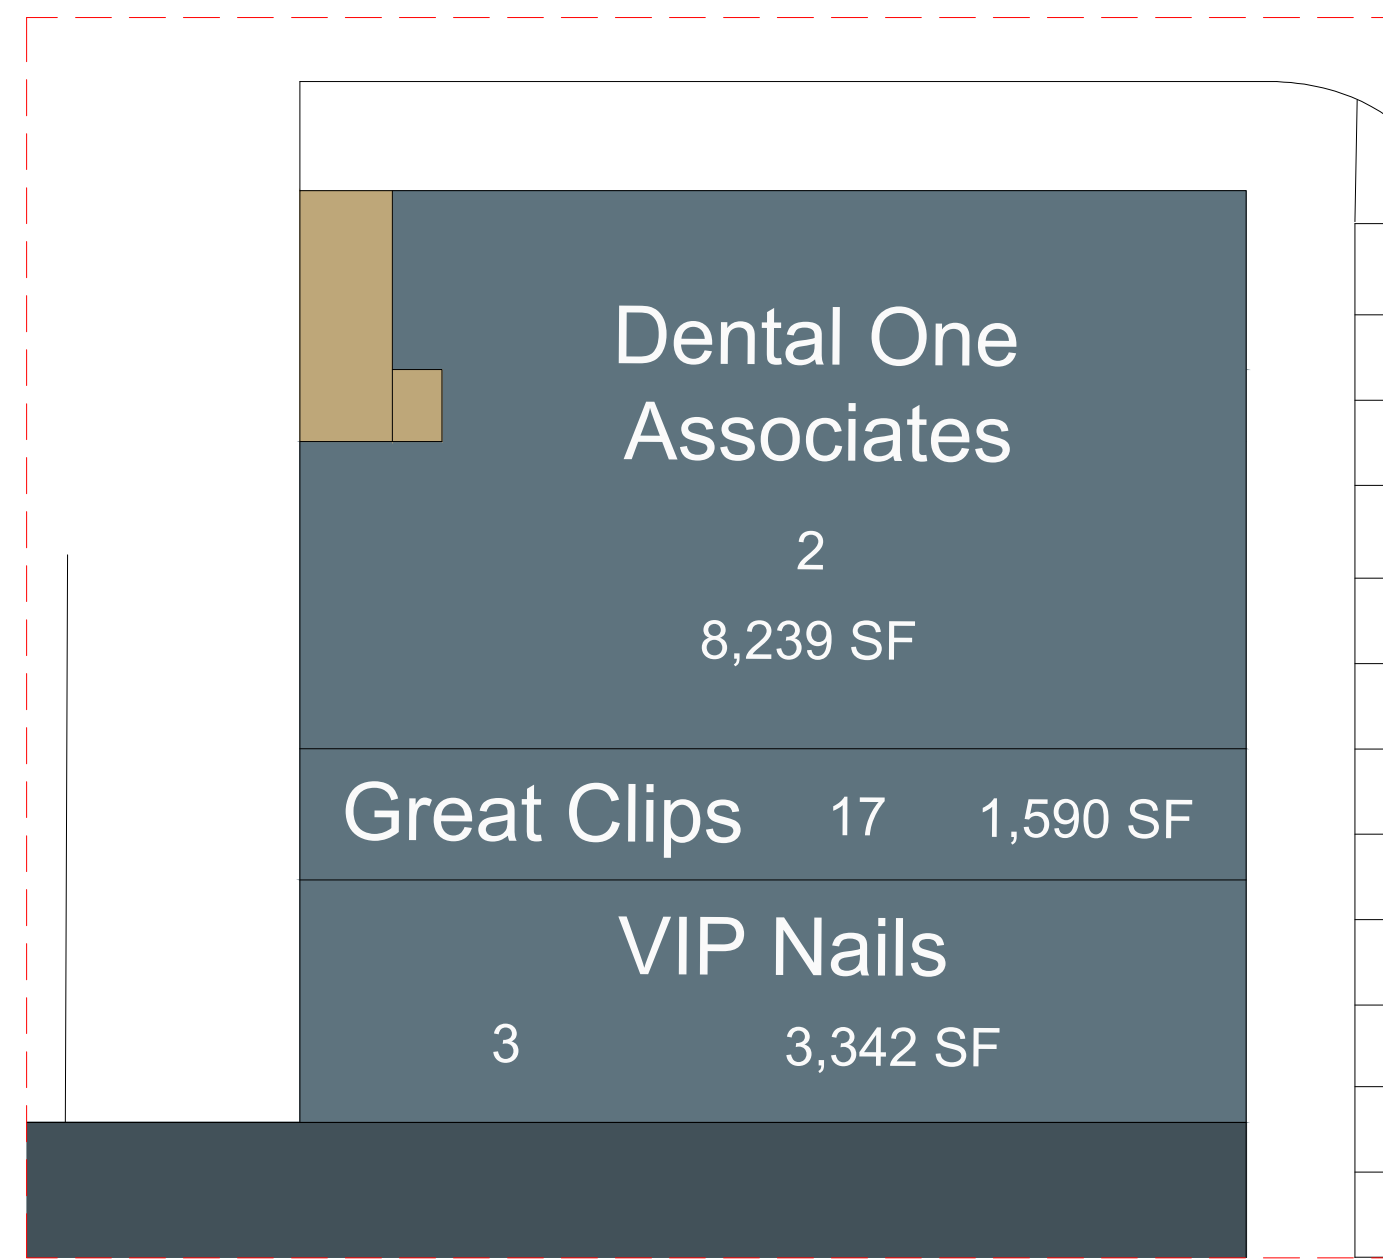


RETAIL "B"
SCALE: 1" = 20'

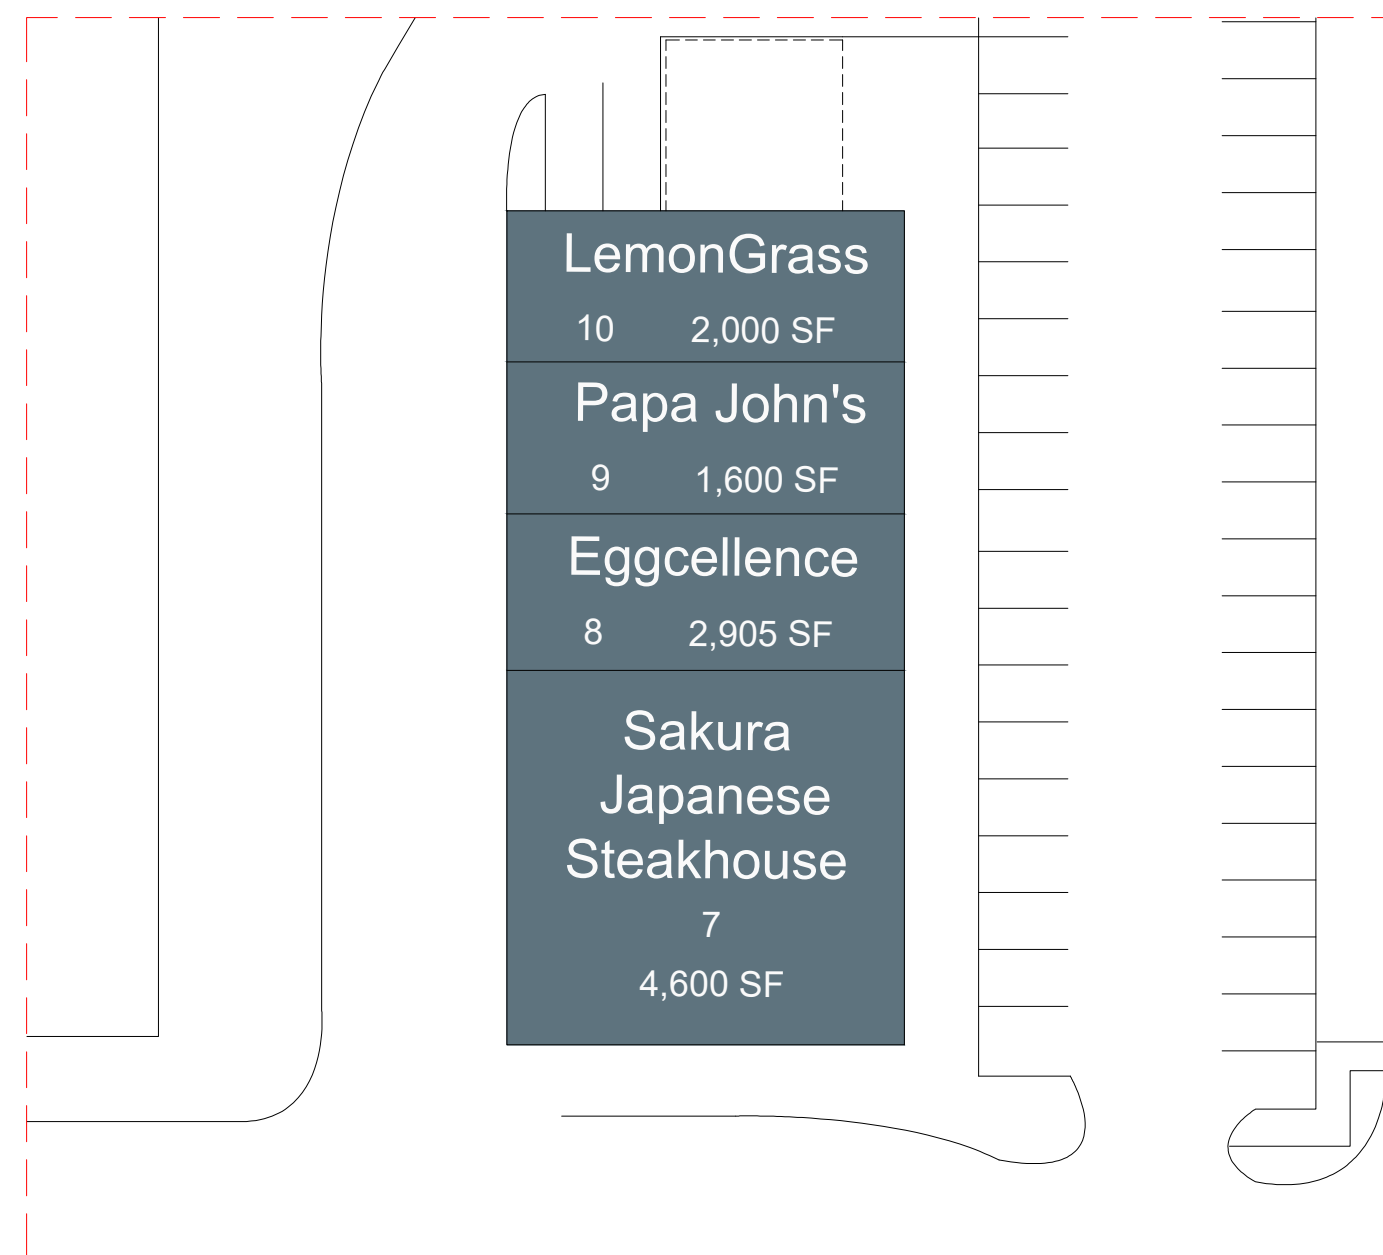

RETAIL "A"
SCALE: 1" = 30'

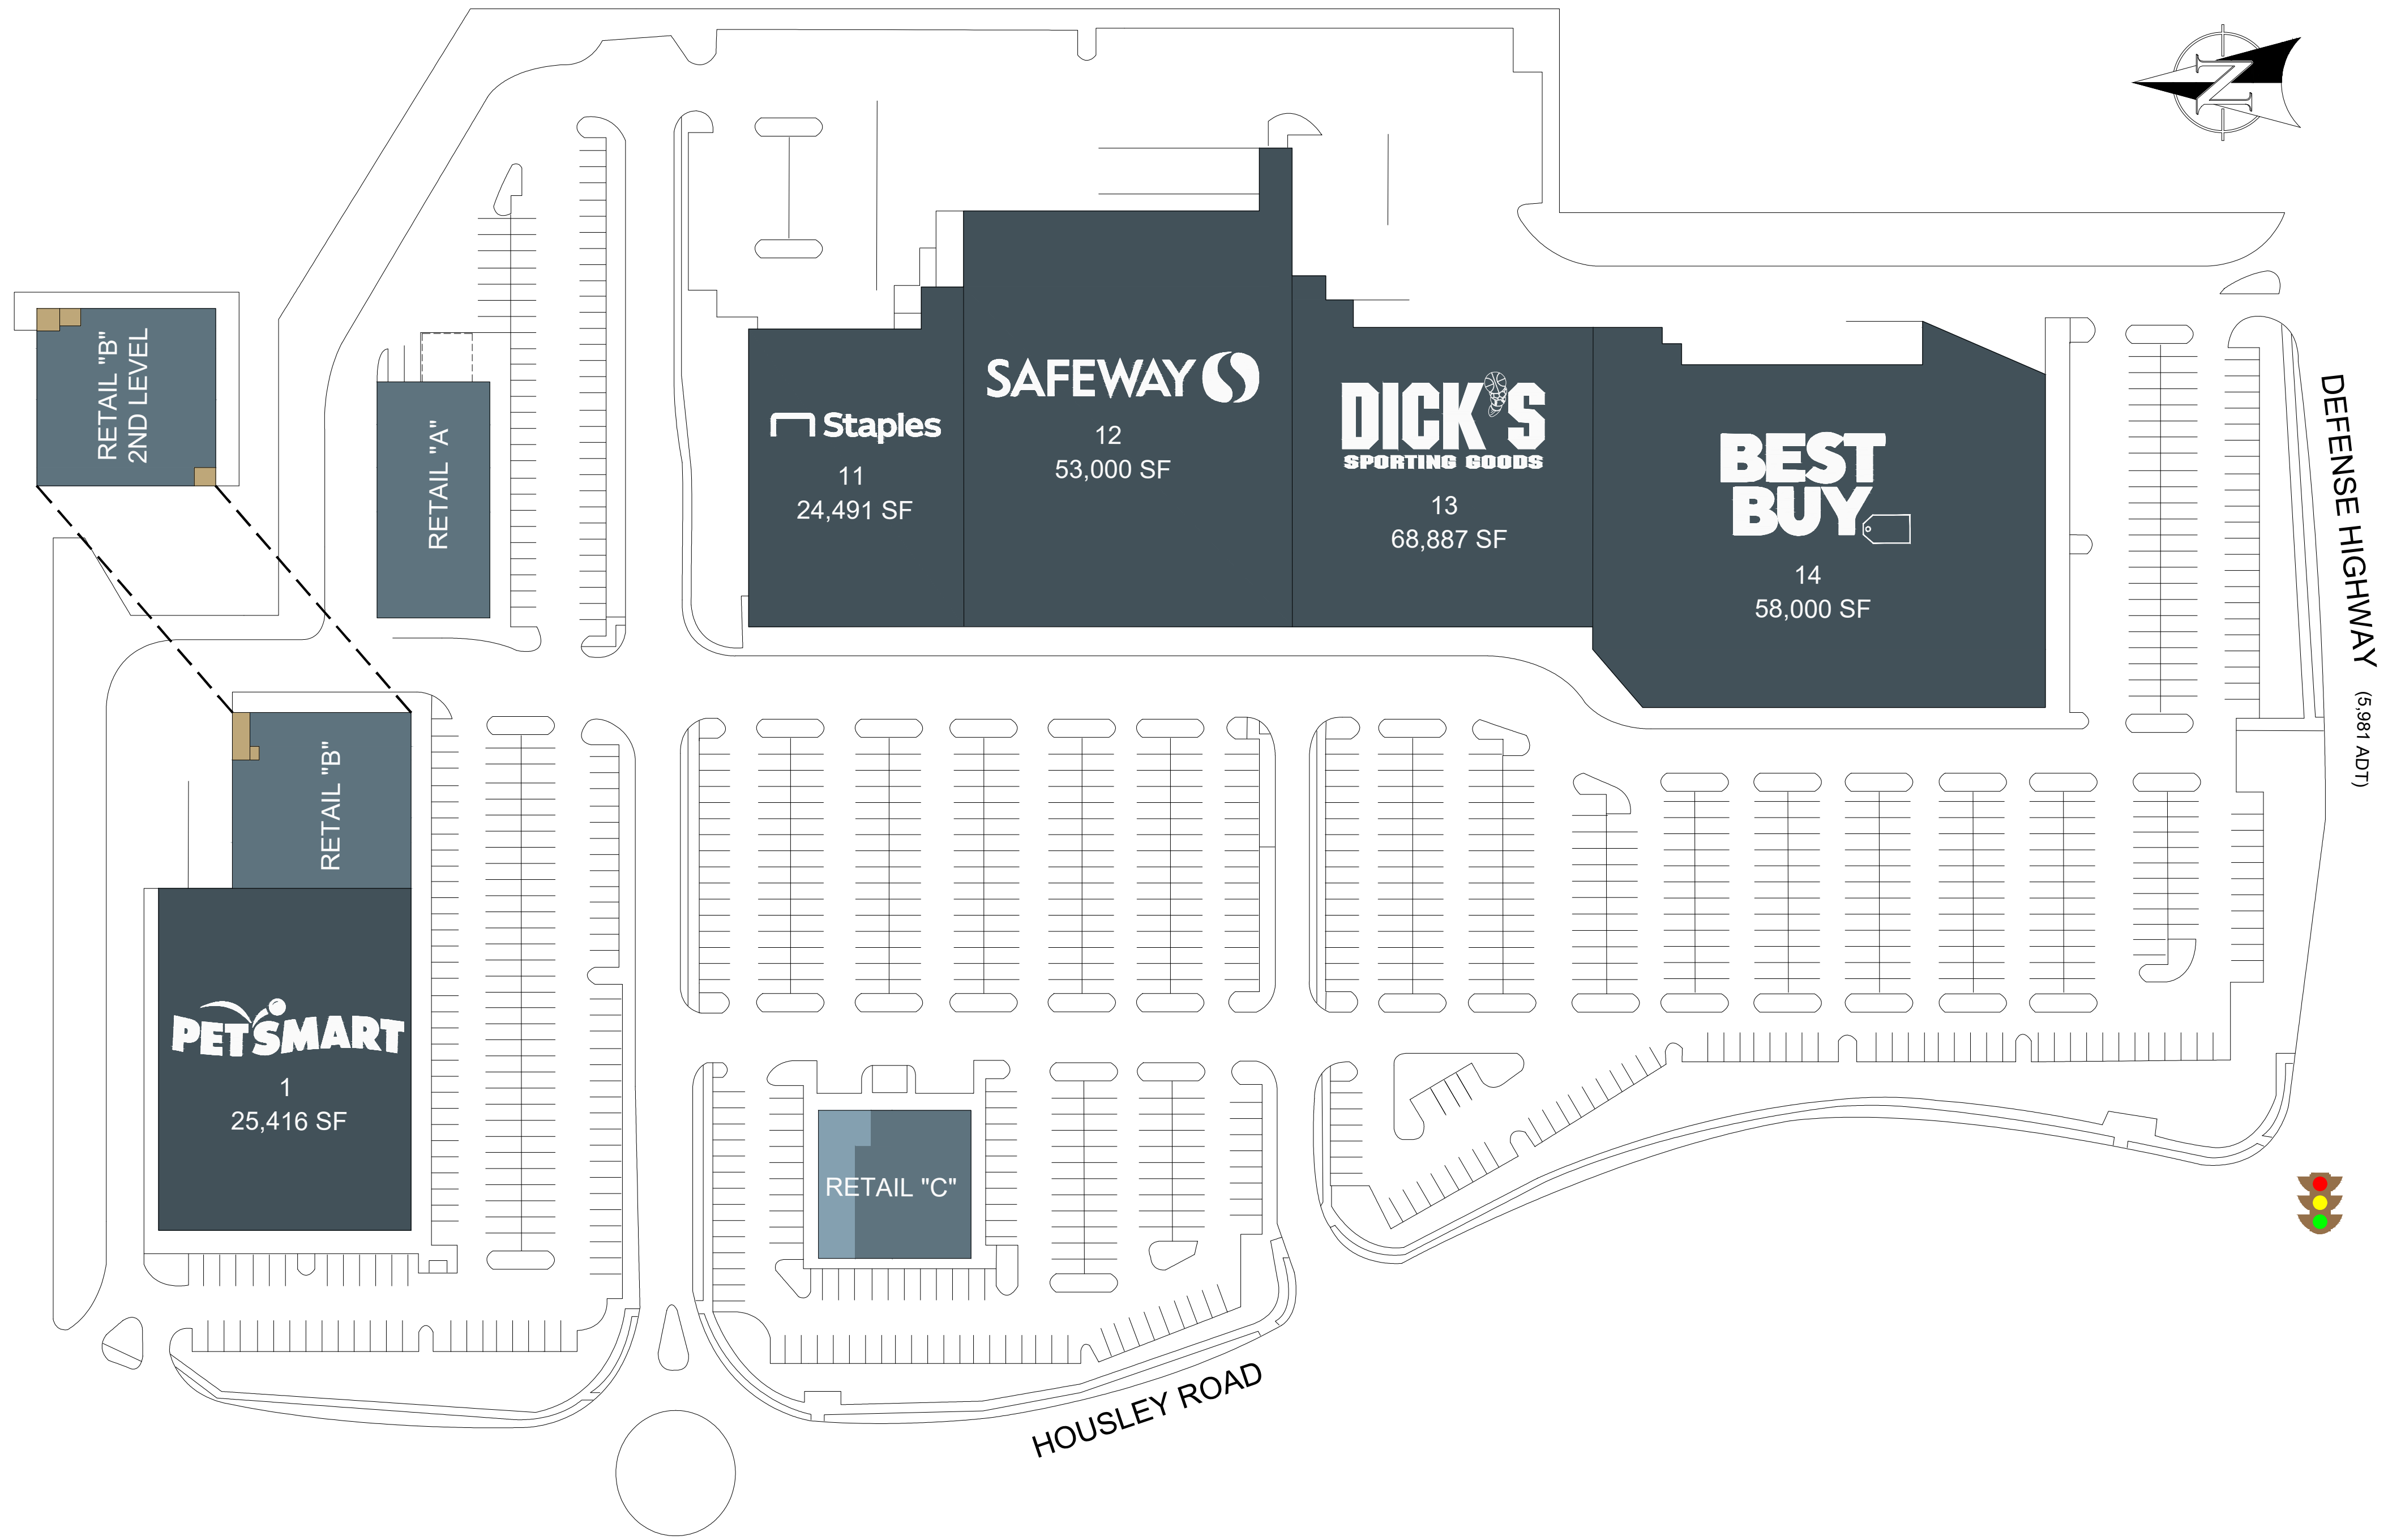

OVERALL SITE PLAN
SCALE: 1" = 60'

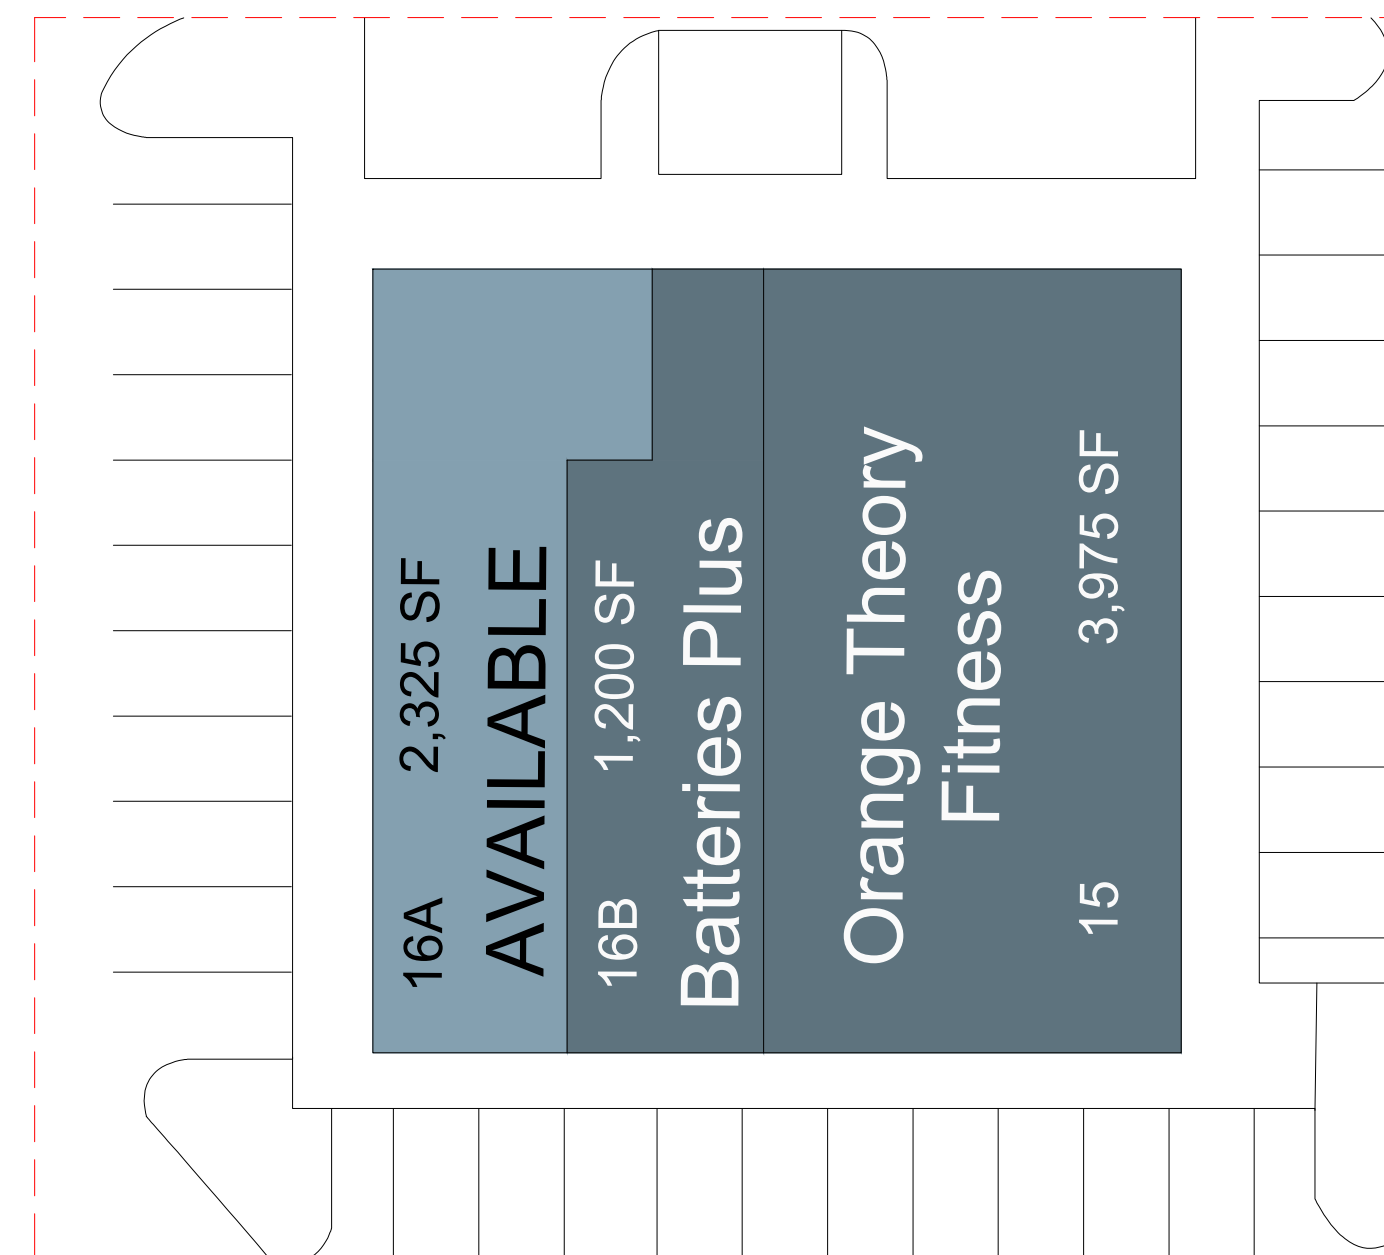

RETAIL "C"
SCALE: 1" = 20'