


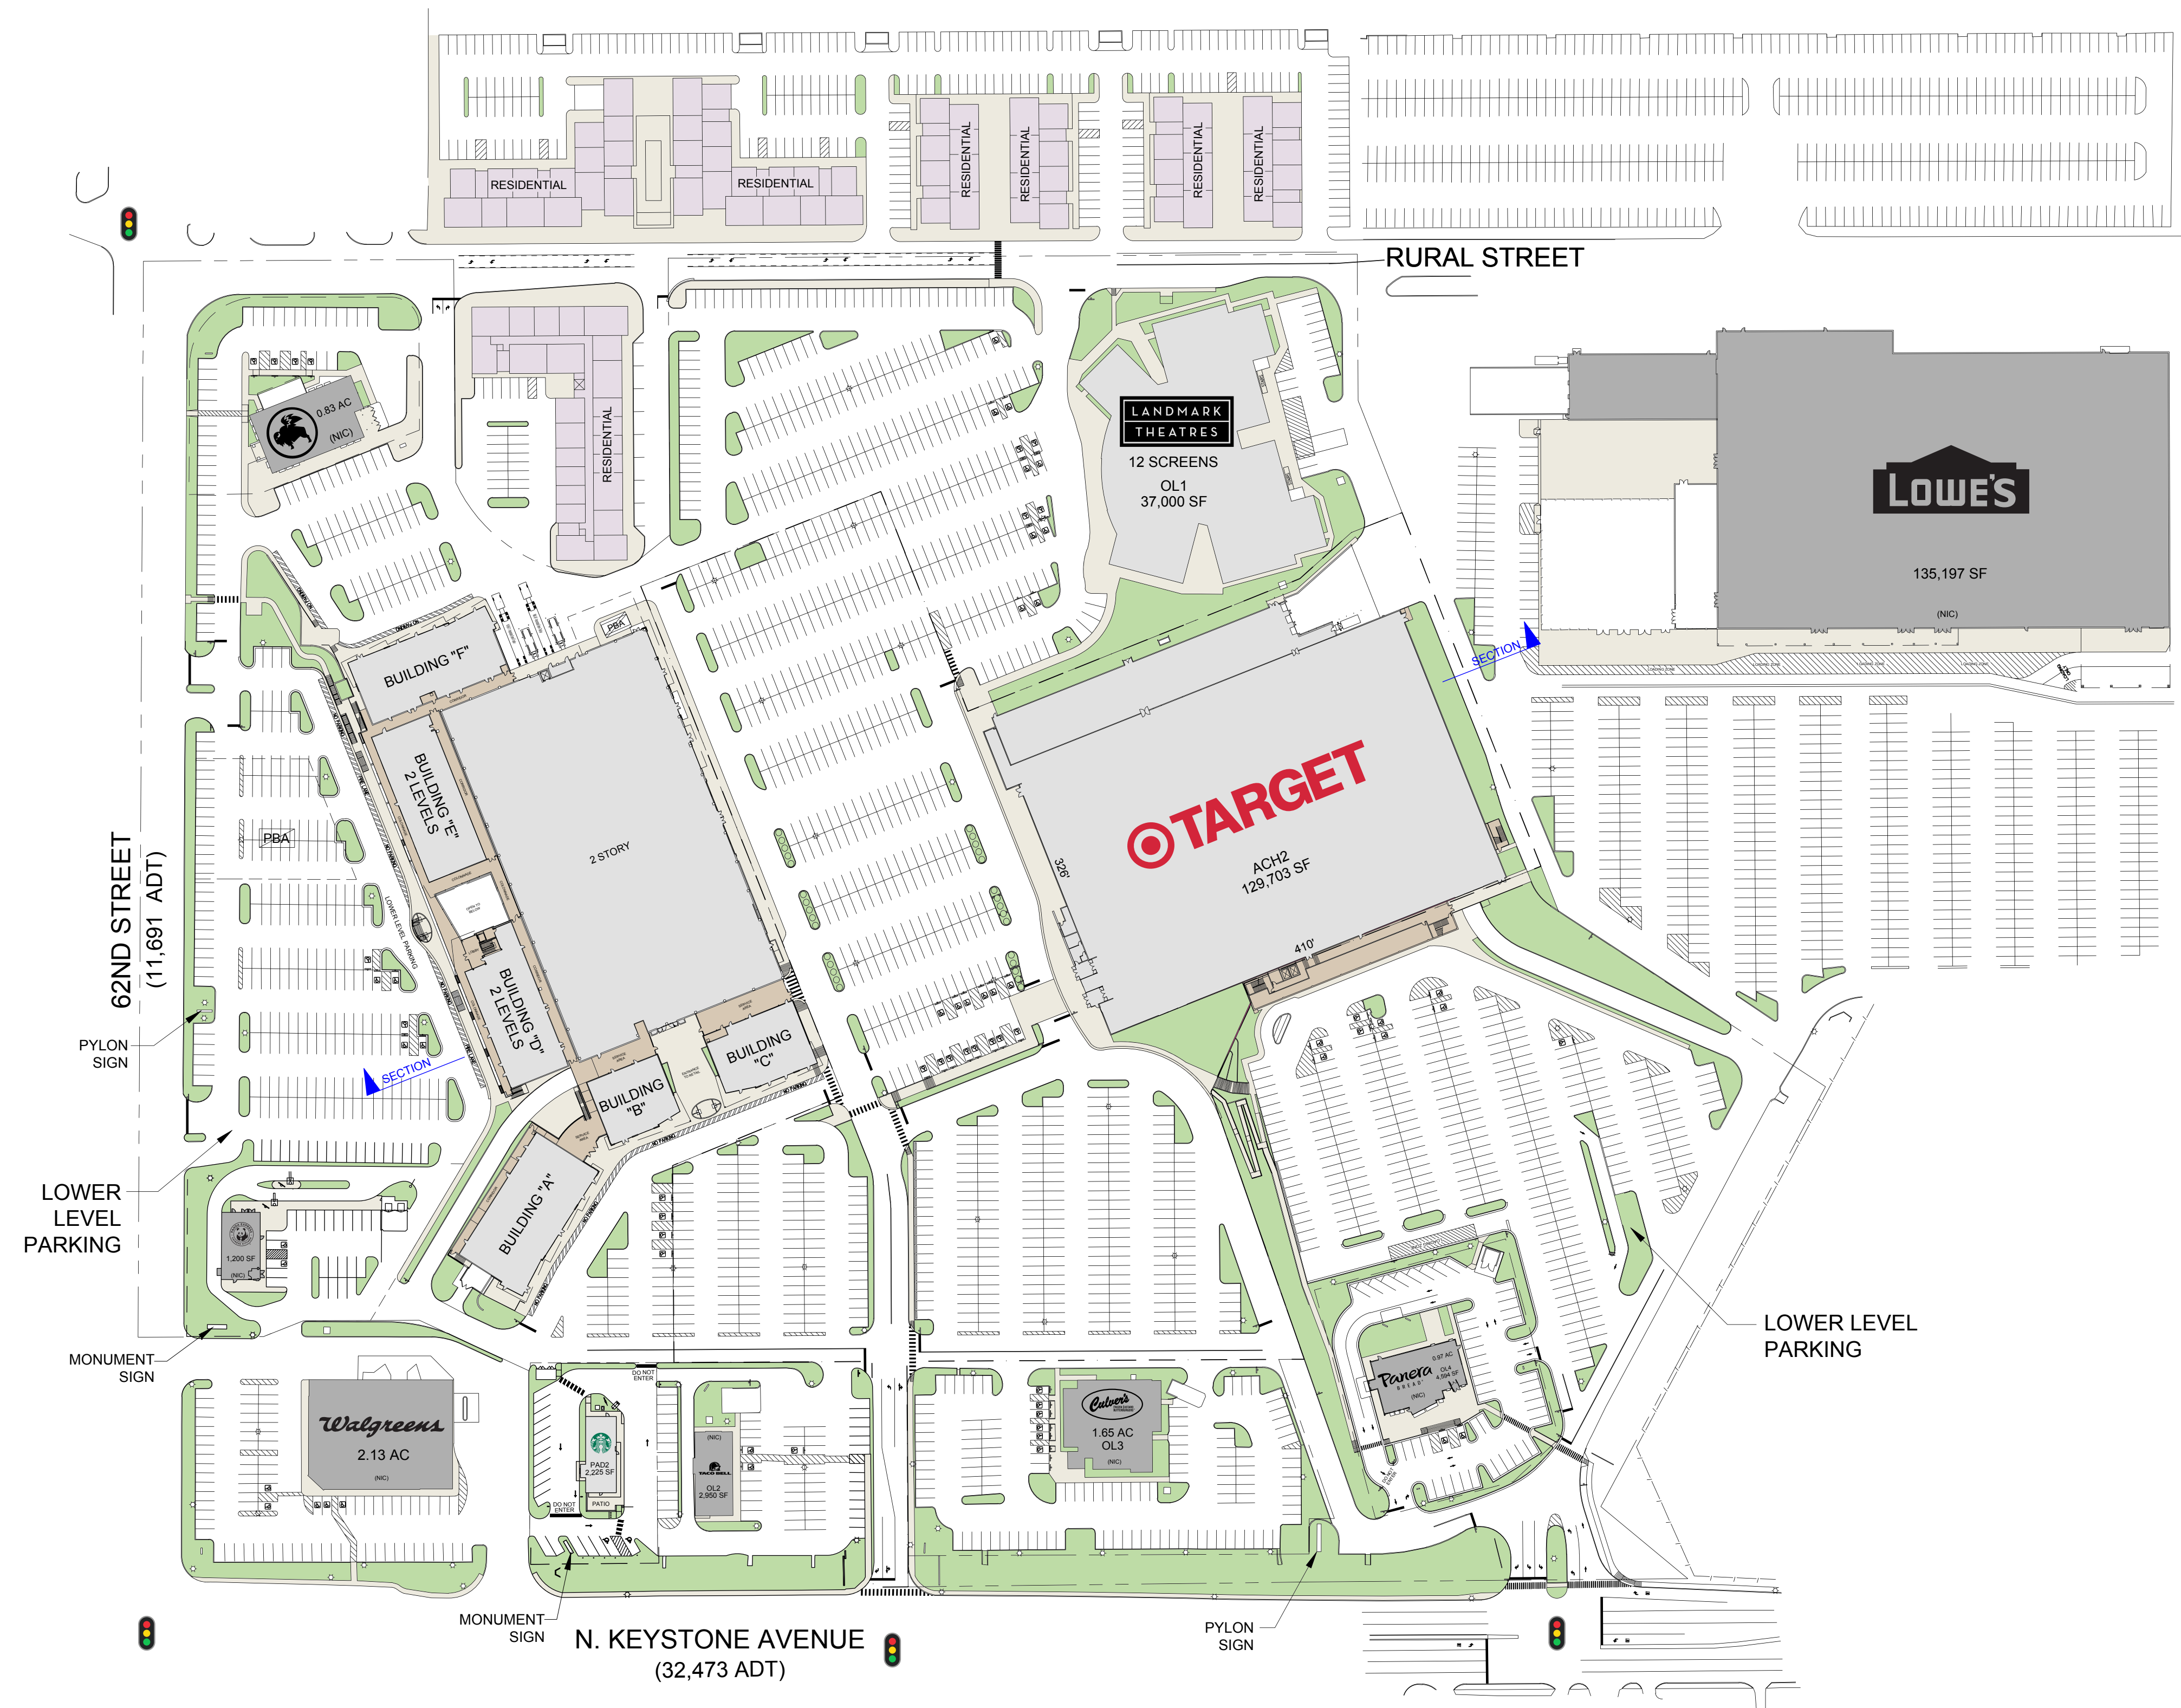


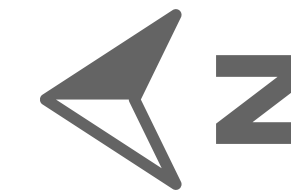


OVERALL SITE PLAN
SCALE: 1"=100'

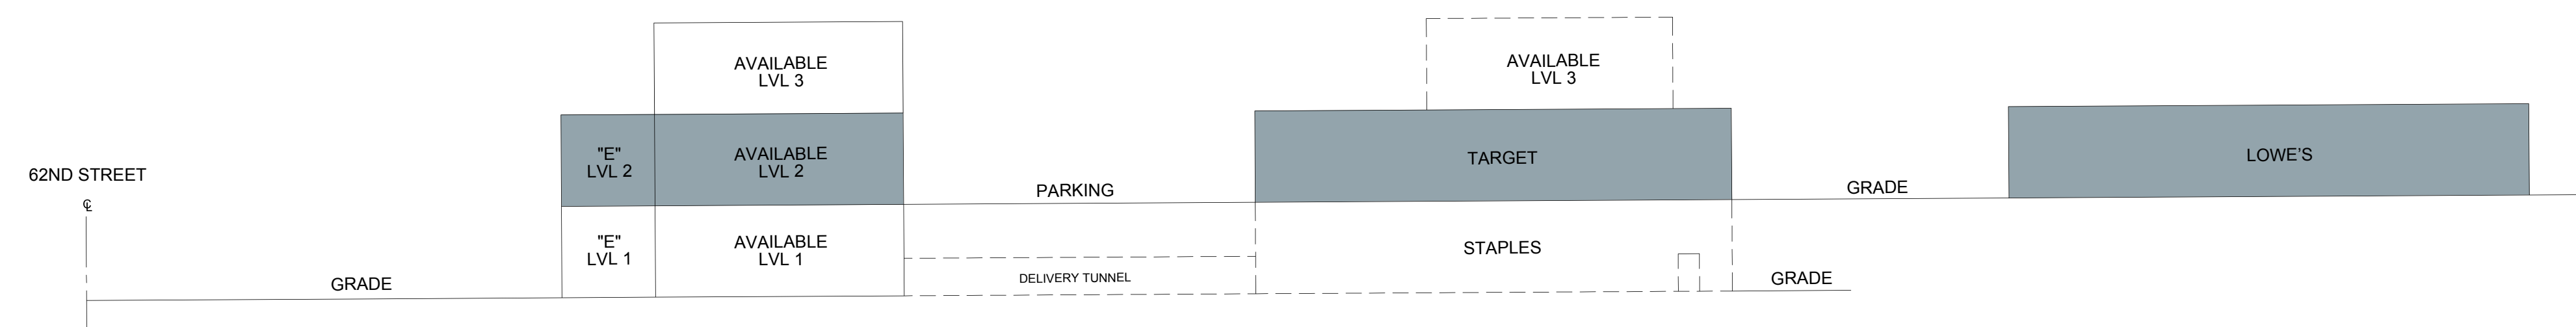


SECTION
SCALE: NTS

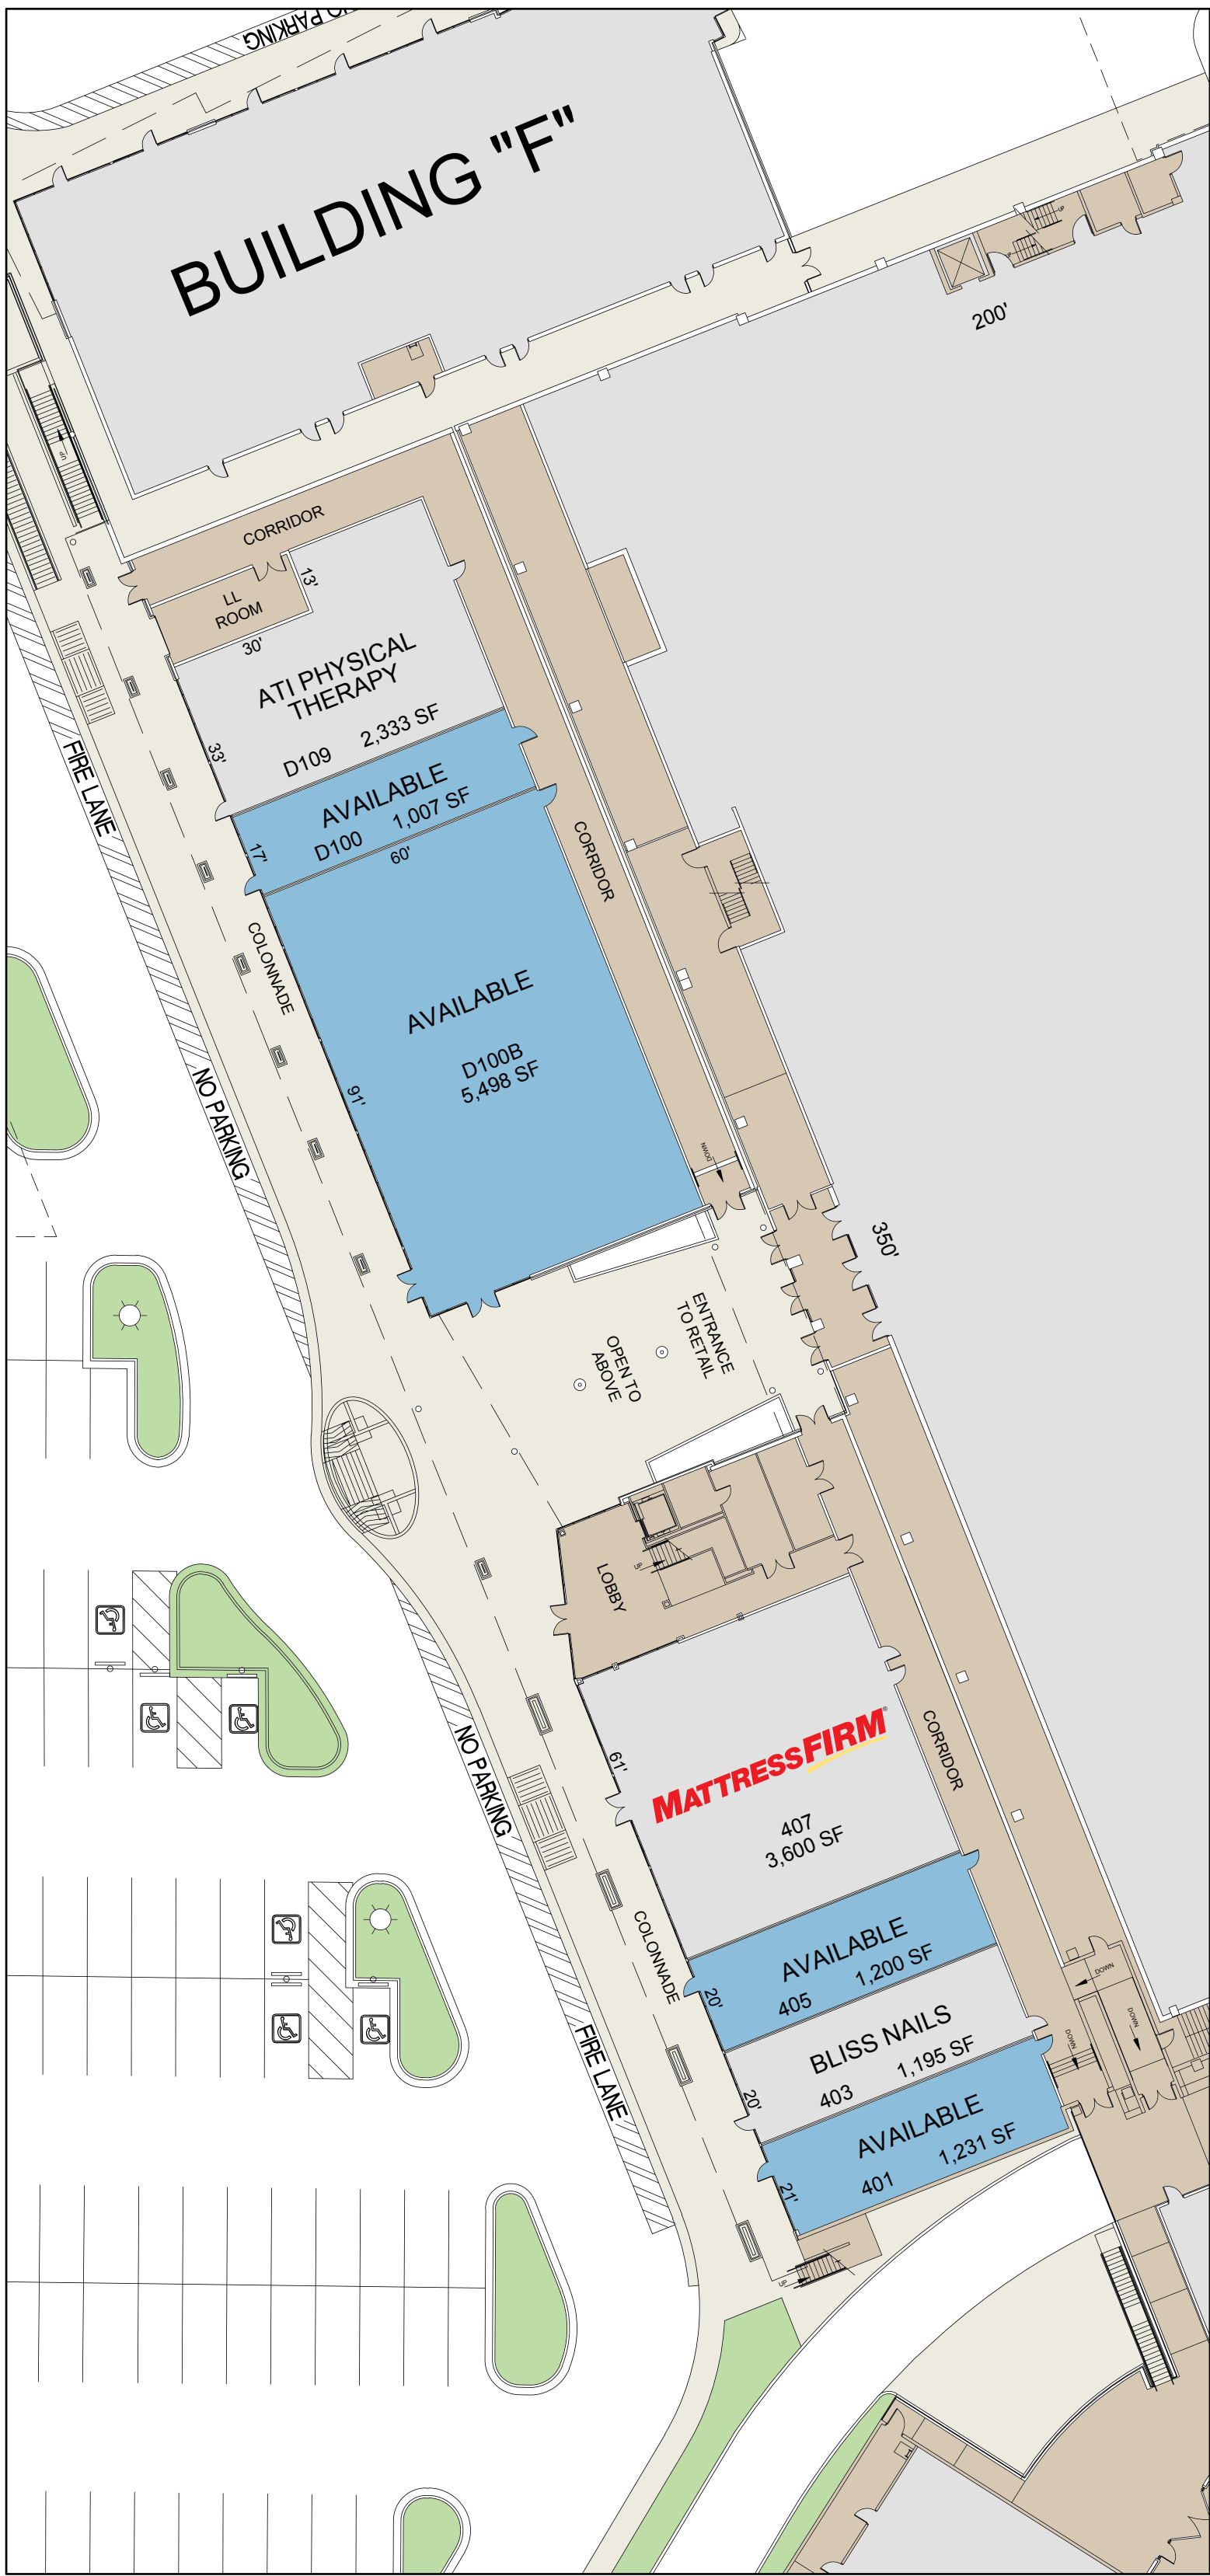


ENLARGED VIEW
SCALE: 1"=30'

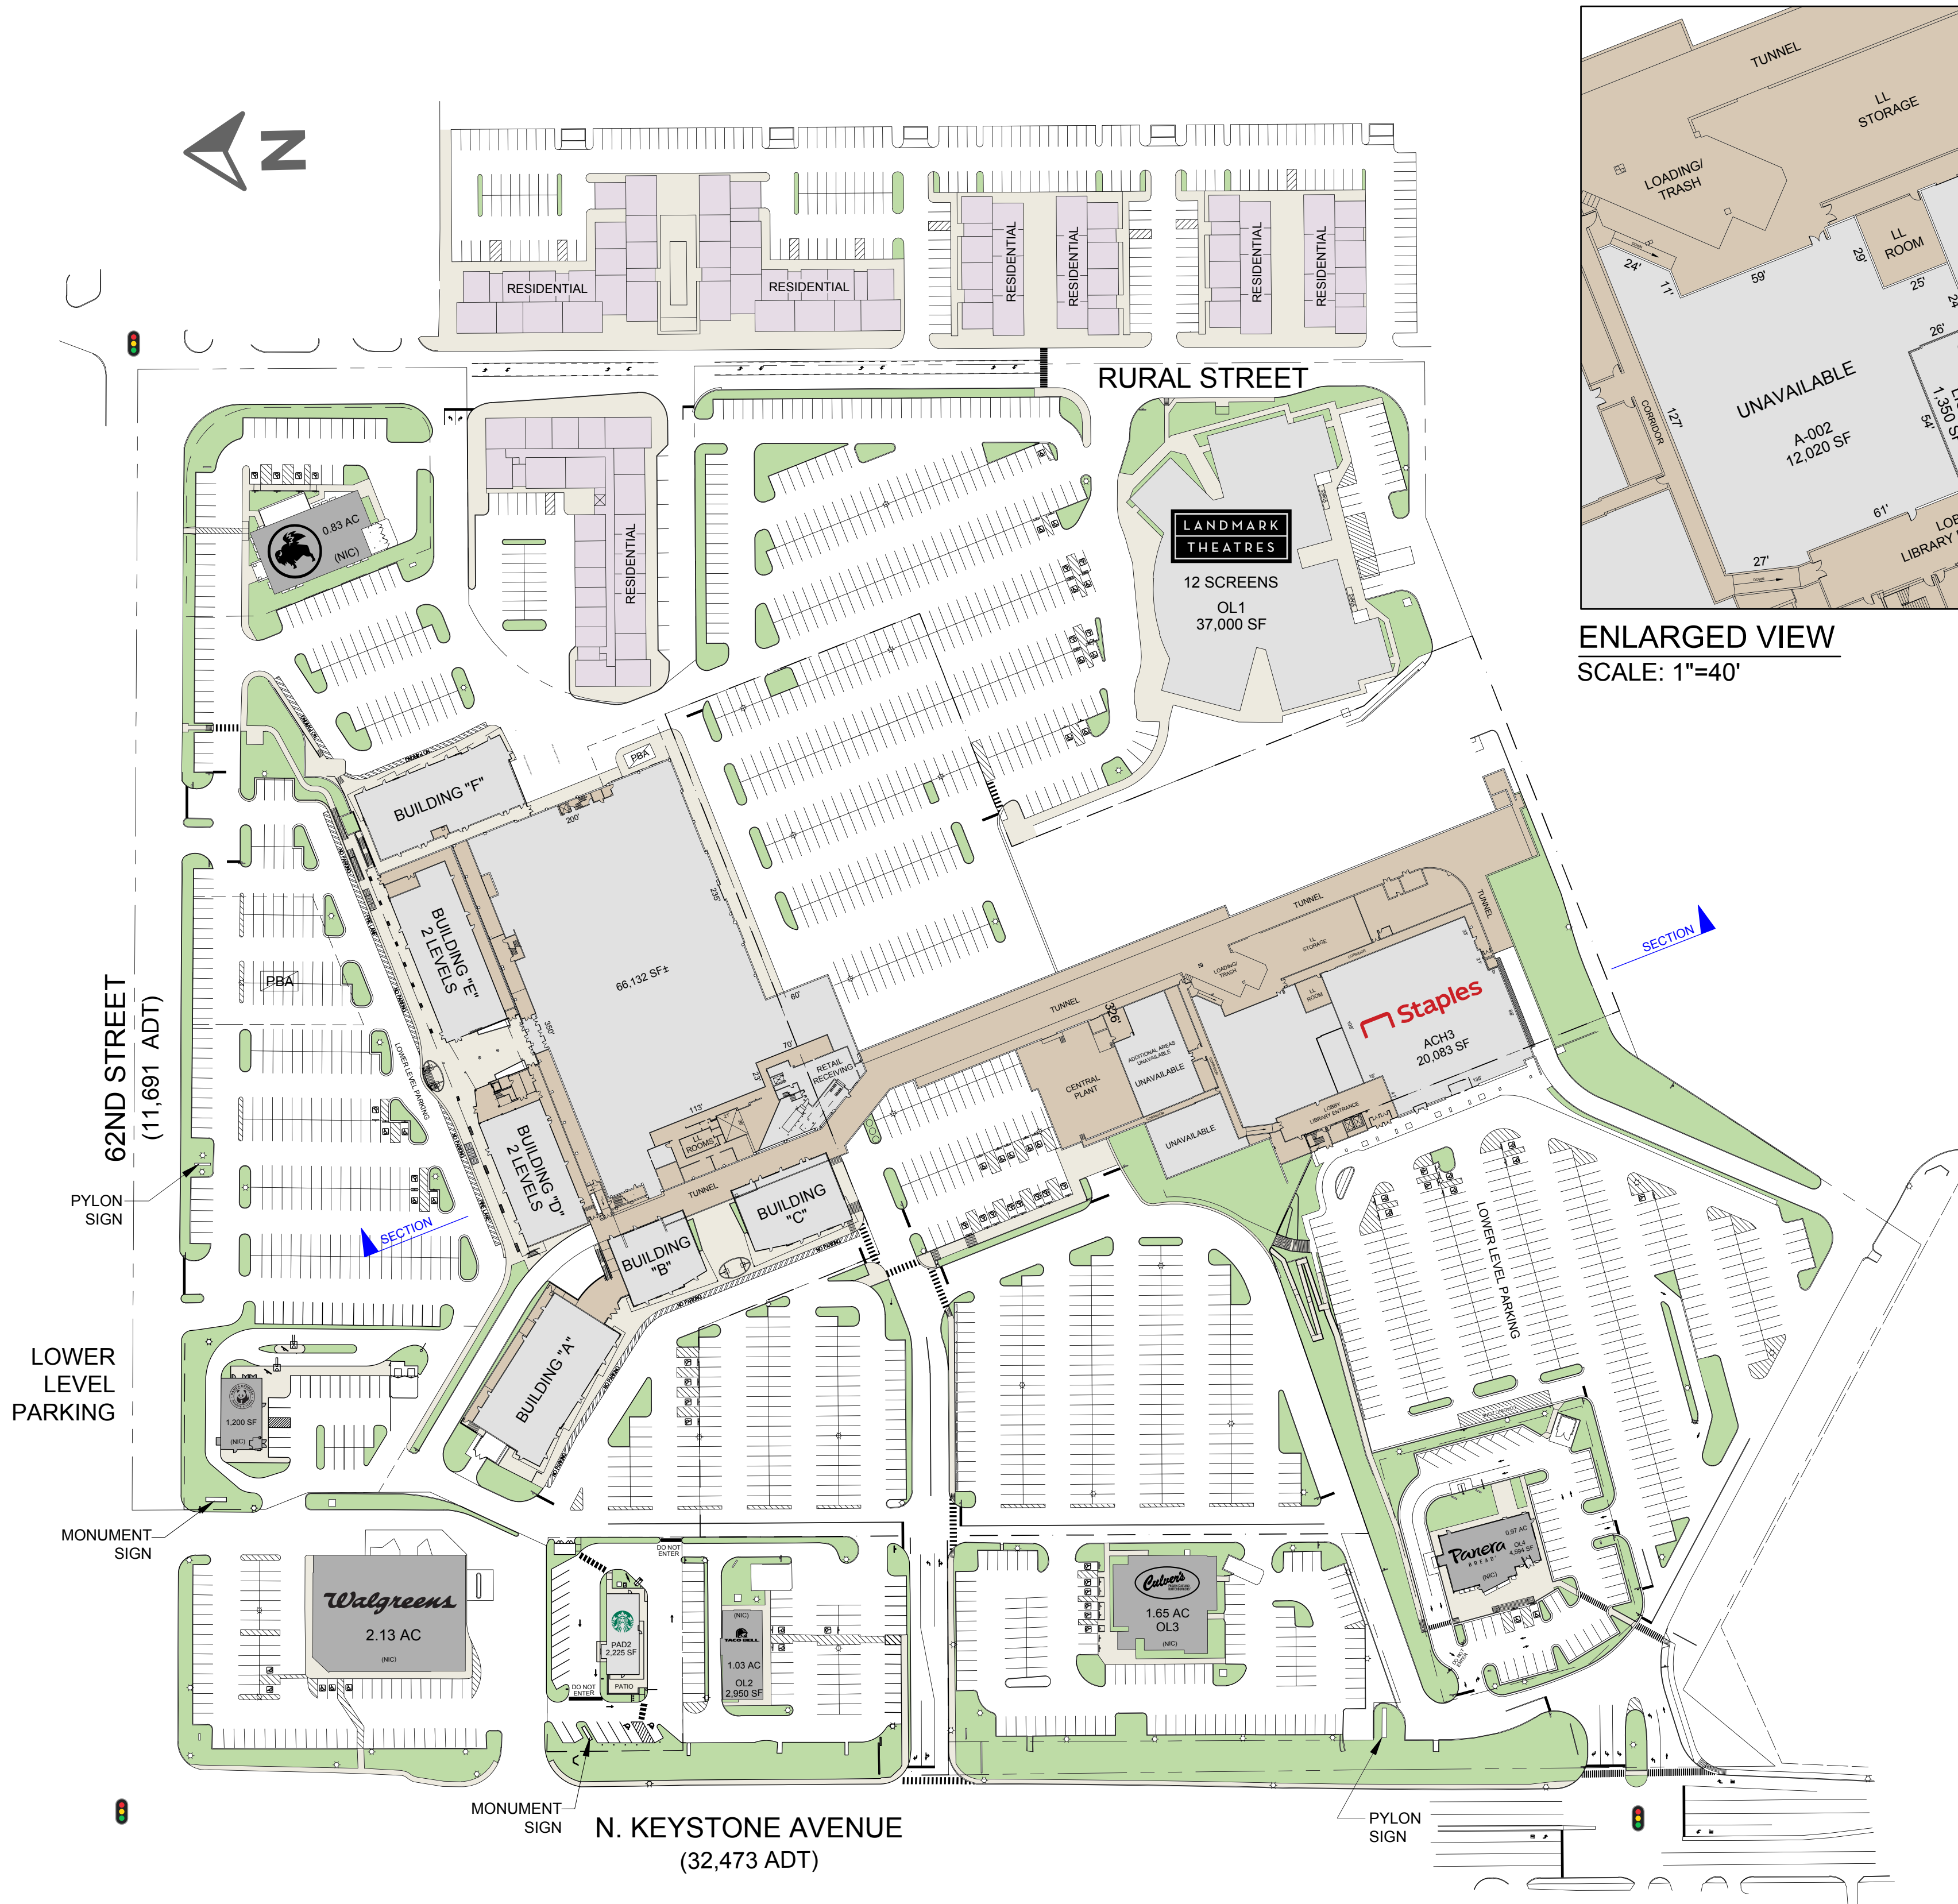


OVERALL SITE PLAN
SCALE: 1"=100'

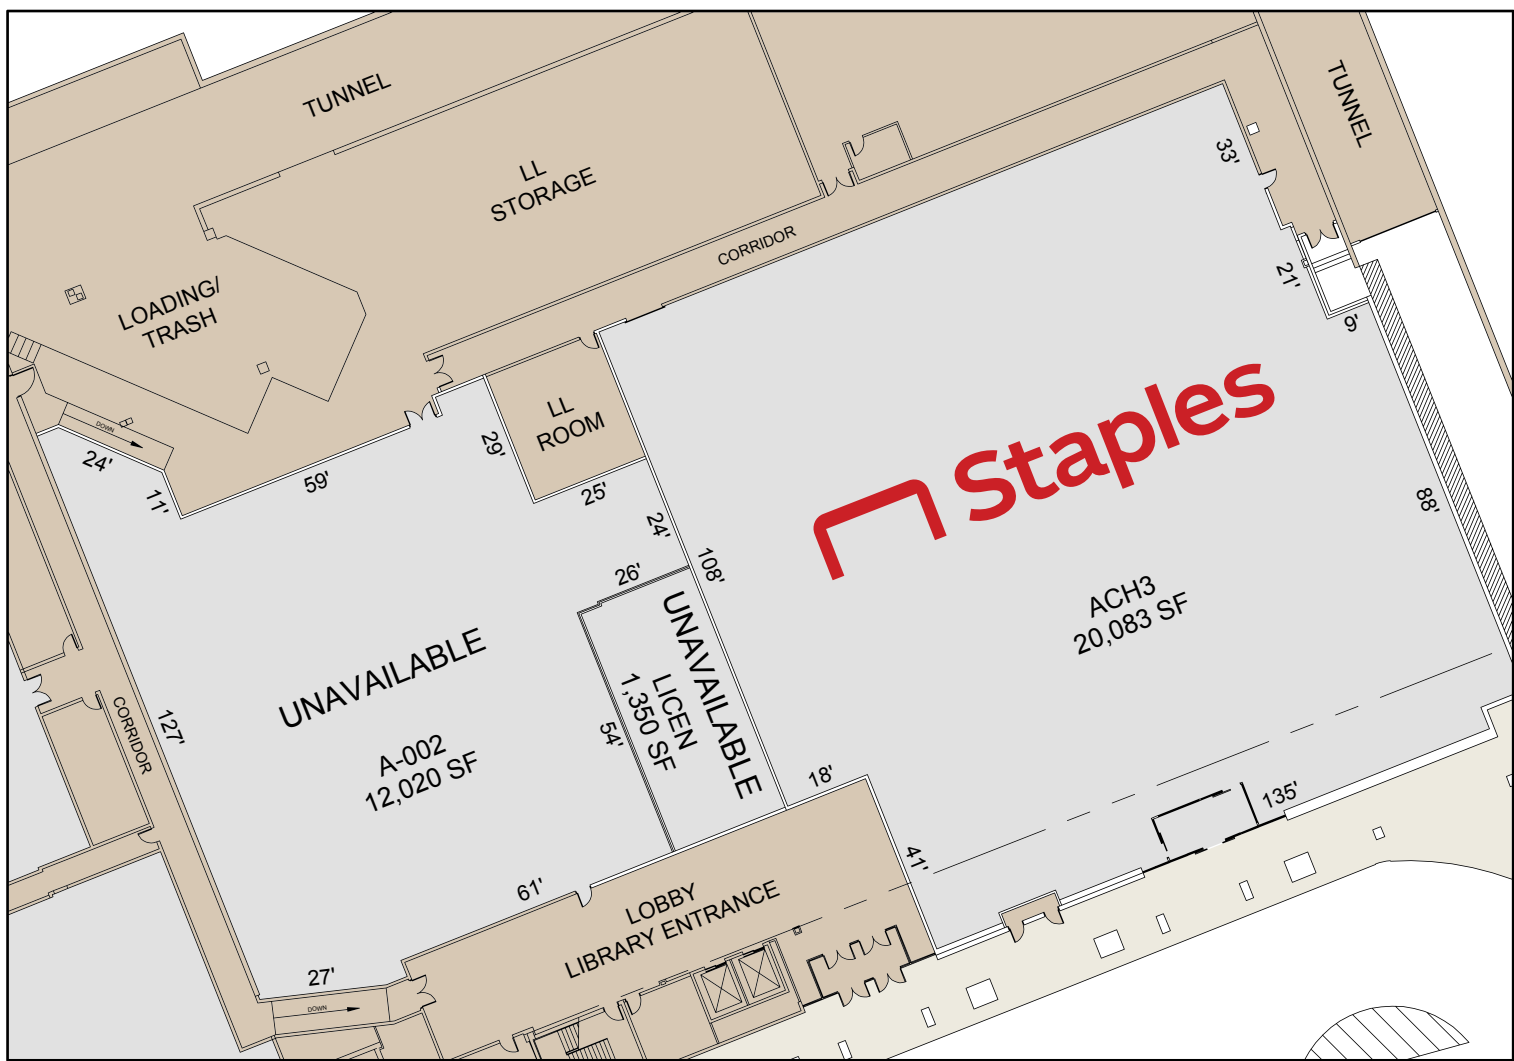


ENLARGED VIEW
SCALE: 1"=40'

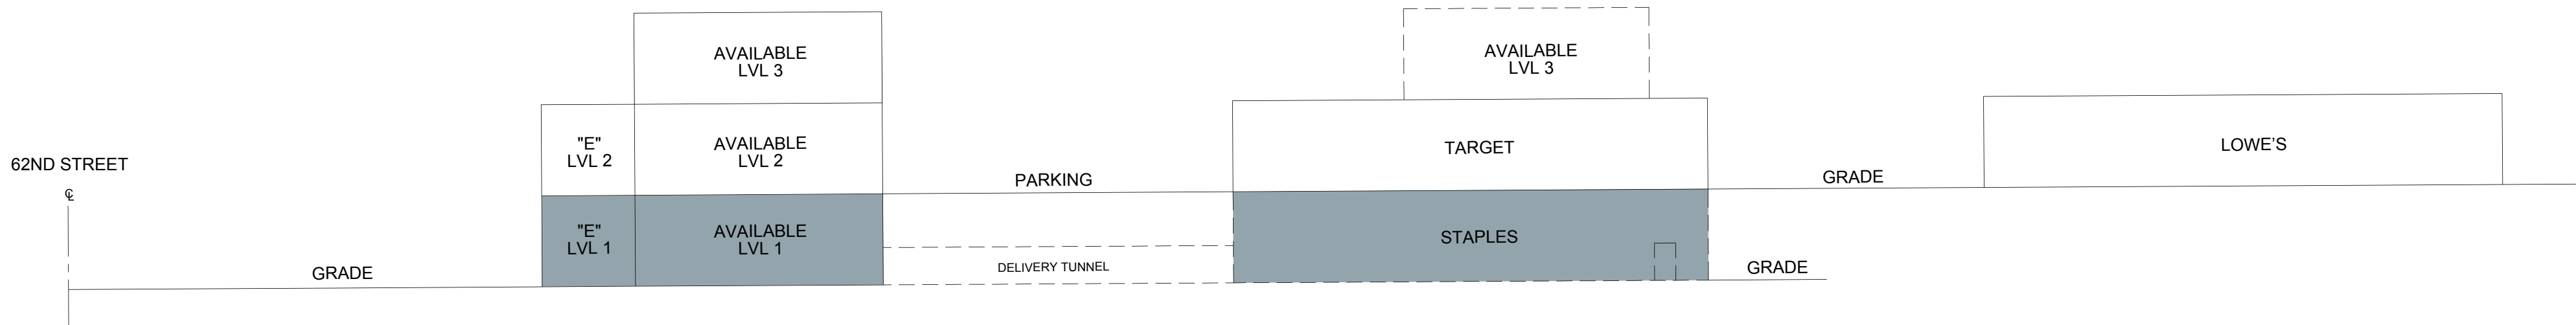

SECTION
SCALE: NTS

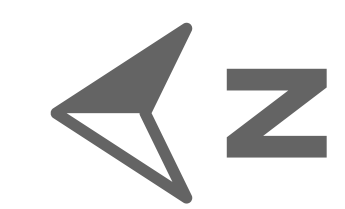

ENLARGED VIEW
SCALE: 1"=40'

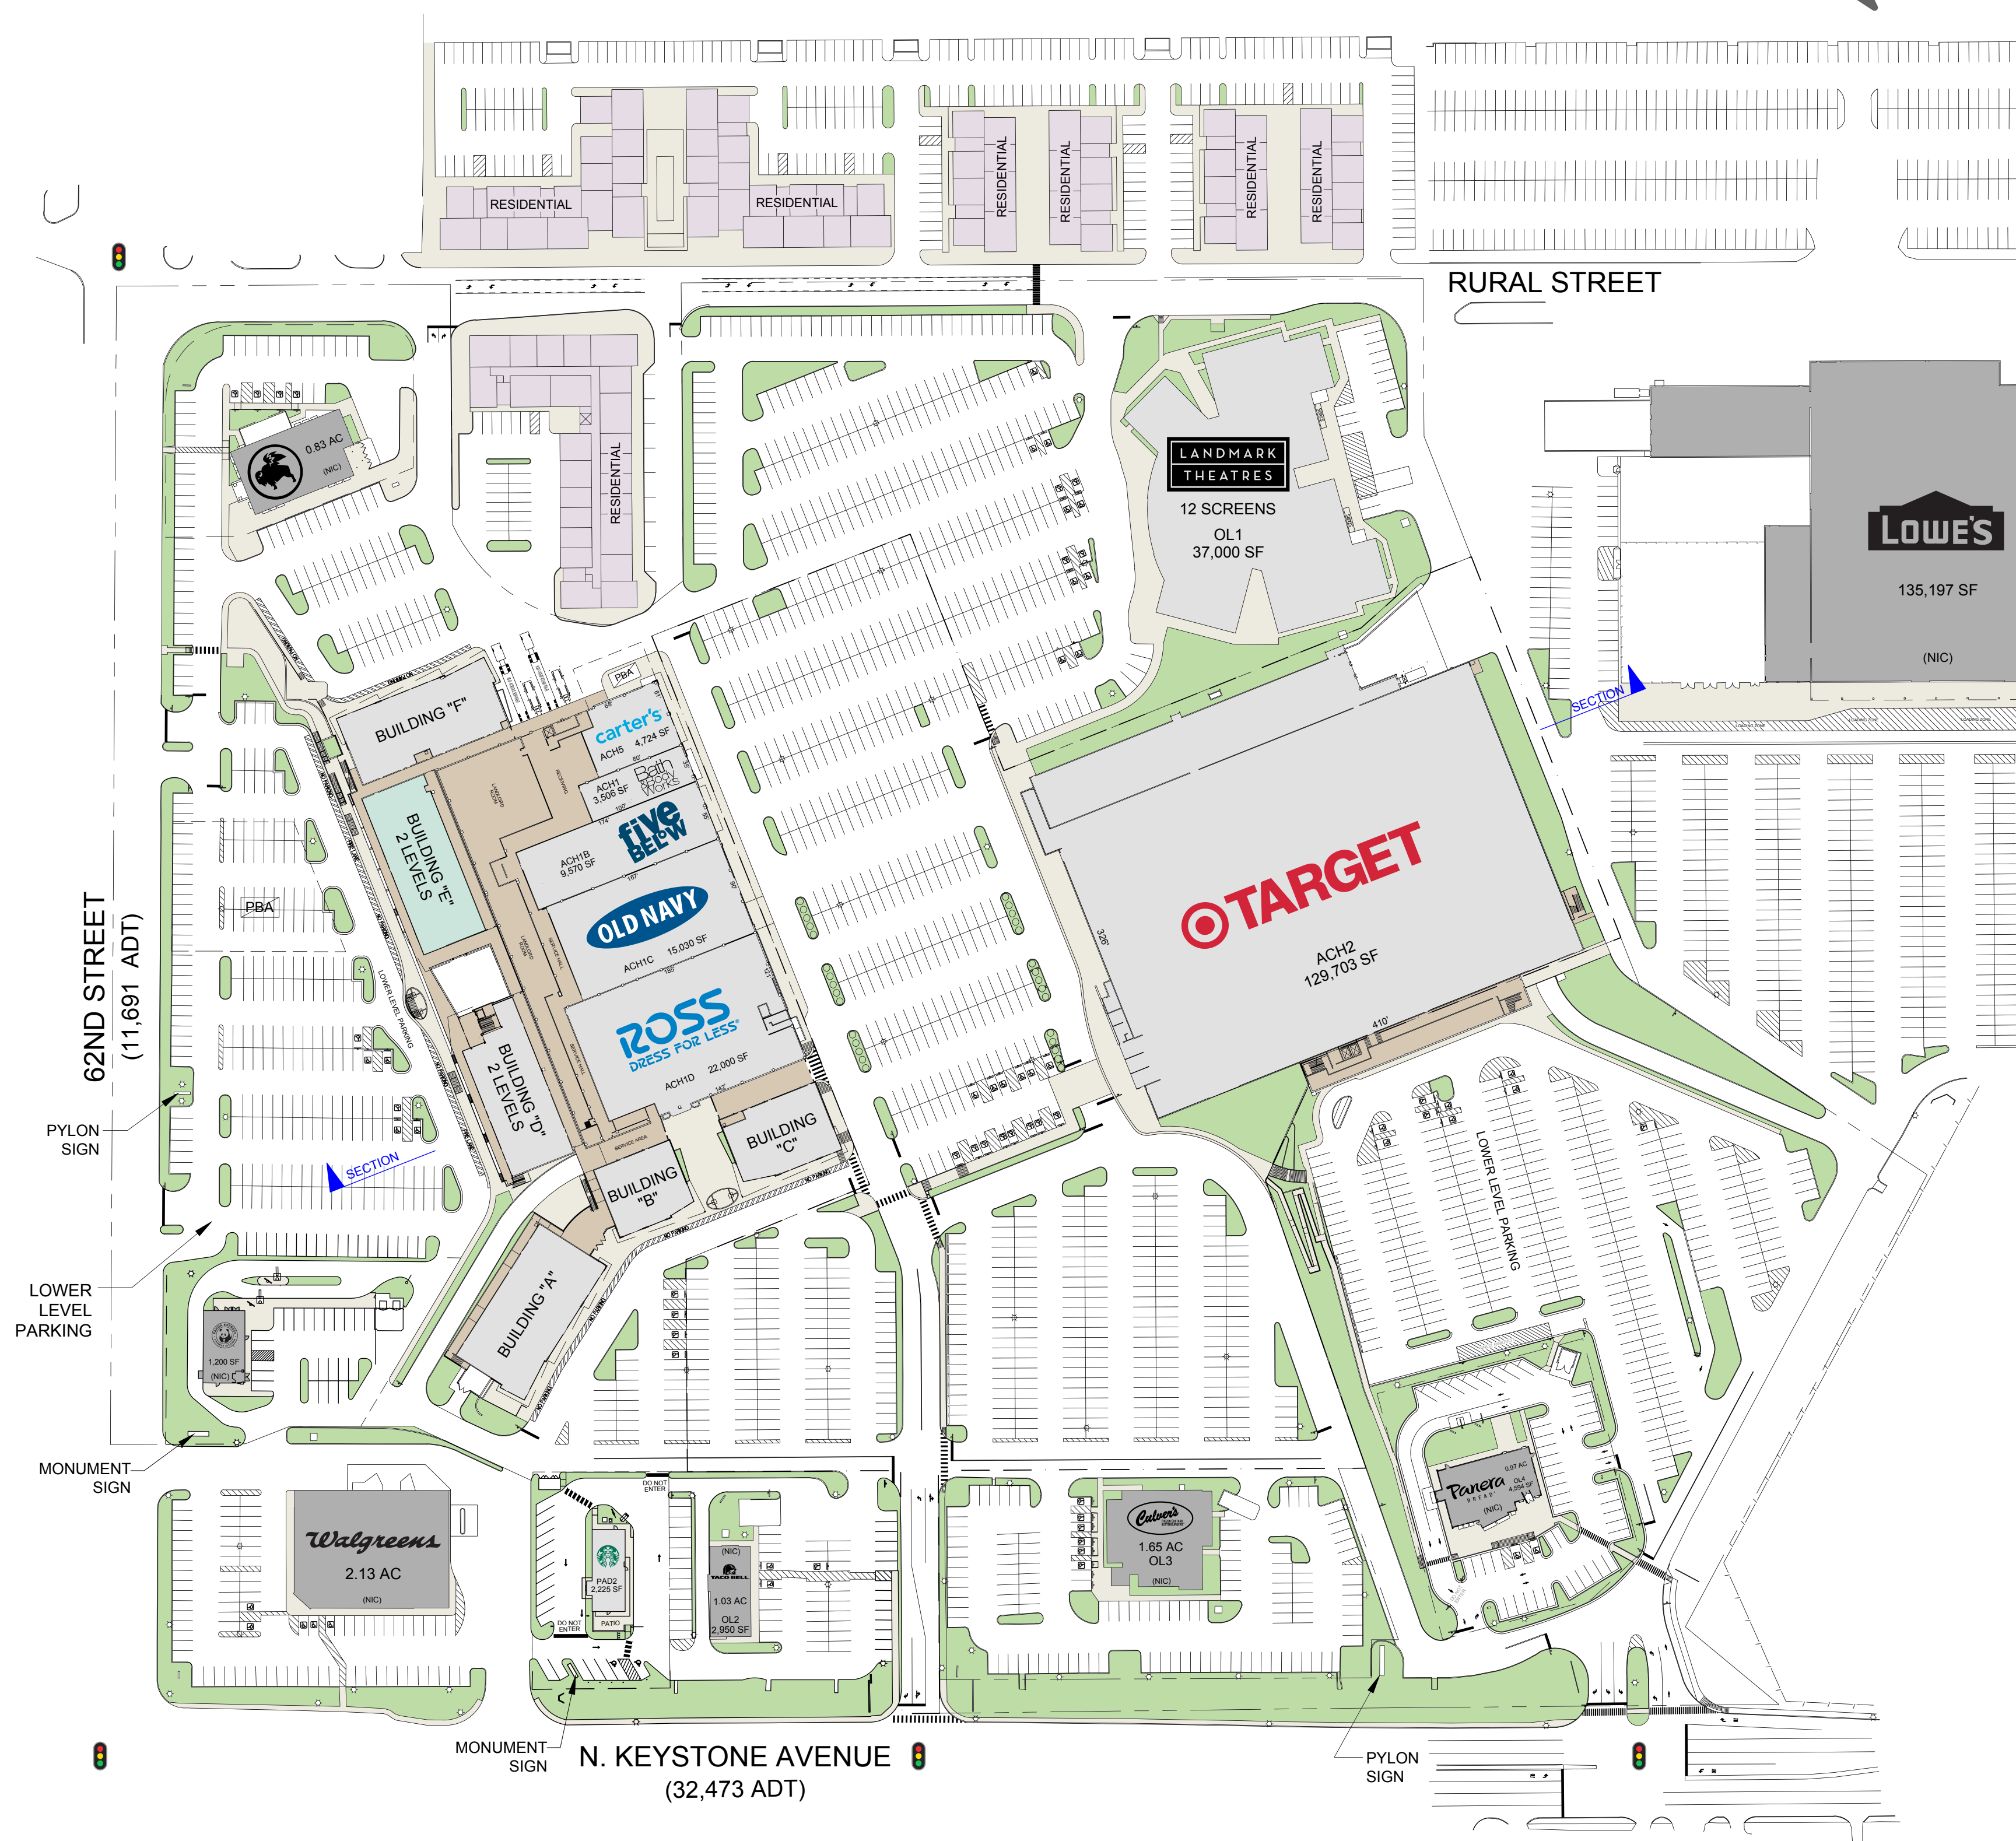

OVERALL SITE PLAN
SCALE: 1"=100'

62ND STREET

GRADE

	AVAILABLE LVL 3
"E" LVL 2	AVAILABLE LVL 2
"E" LVL 1	AVAILABLE LVL 1

PARKING

DELIVERY TUNNEL

AVAILABLE
LVL 3


TARGET

STAPLES


GRADE

LOWE'S


SECTION
SCALE: NTS

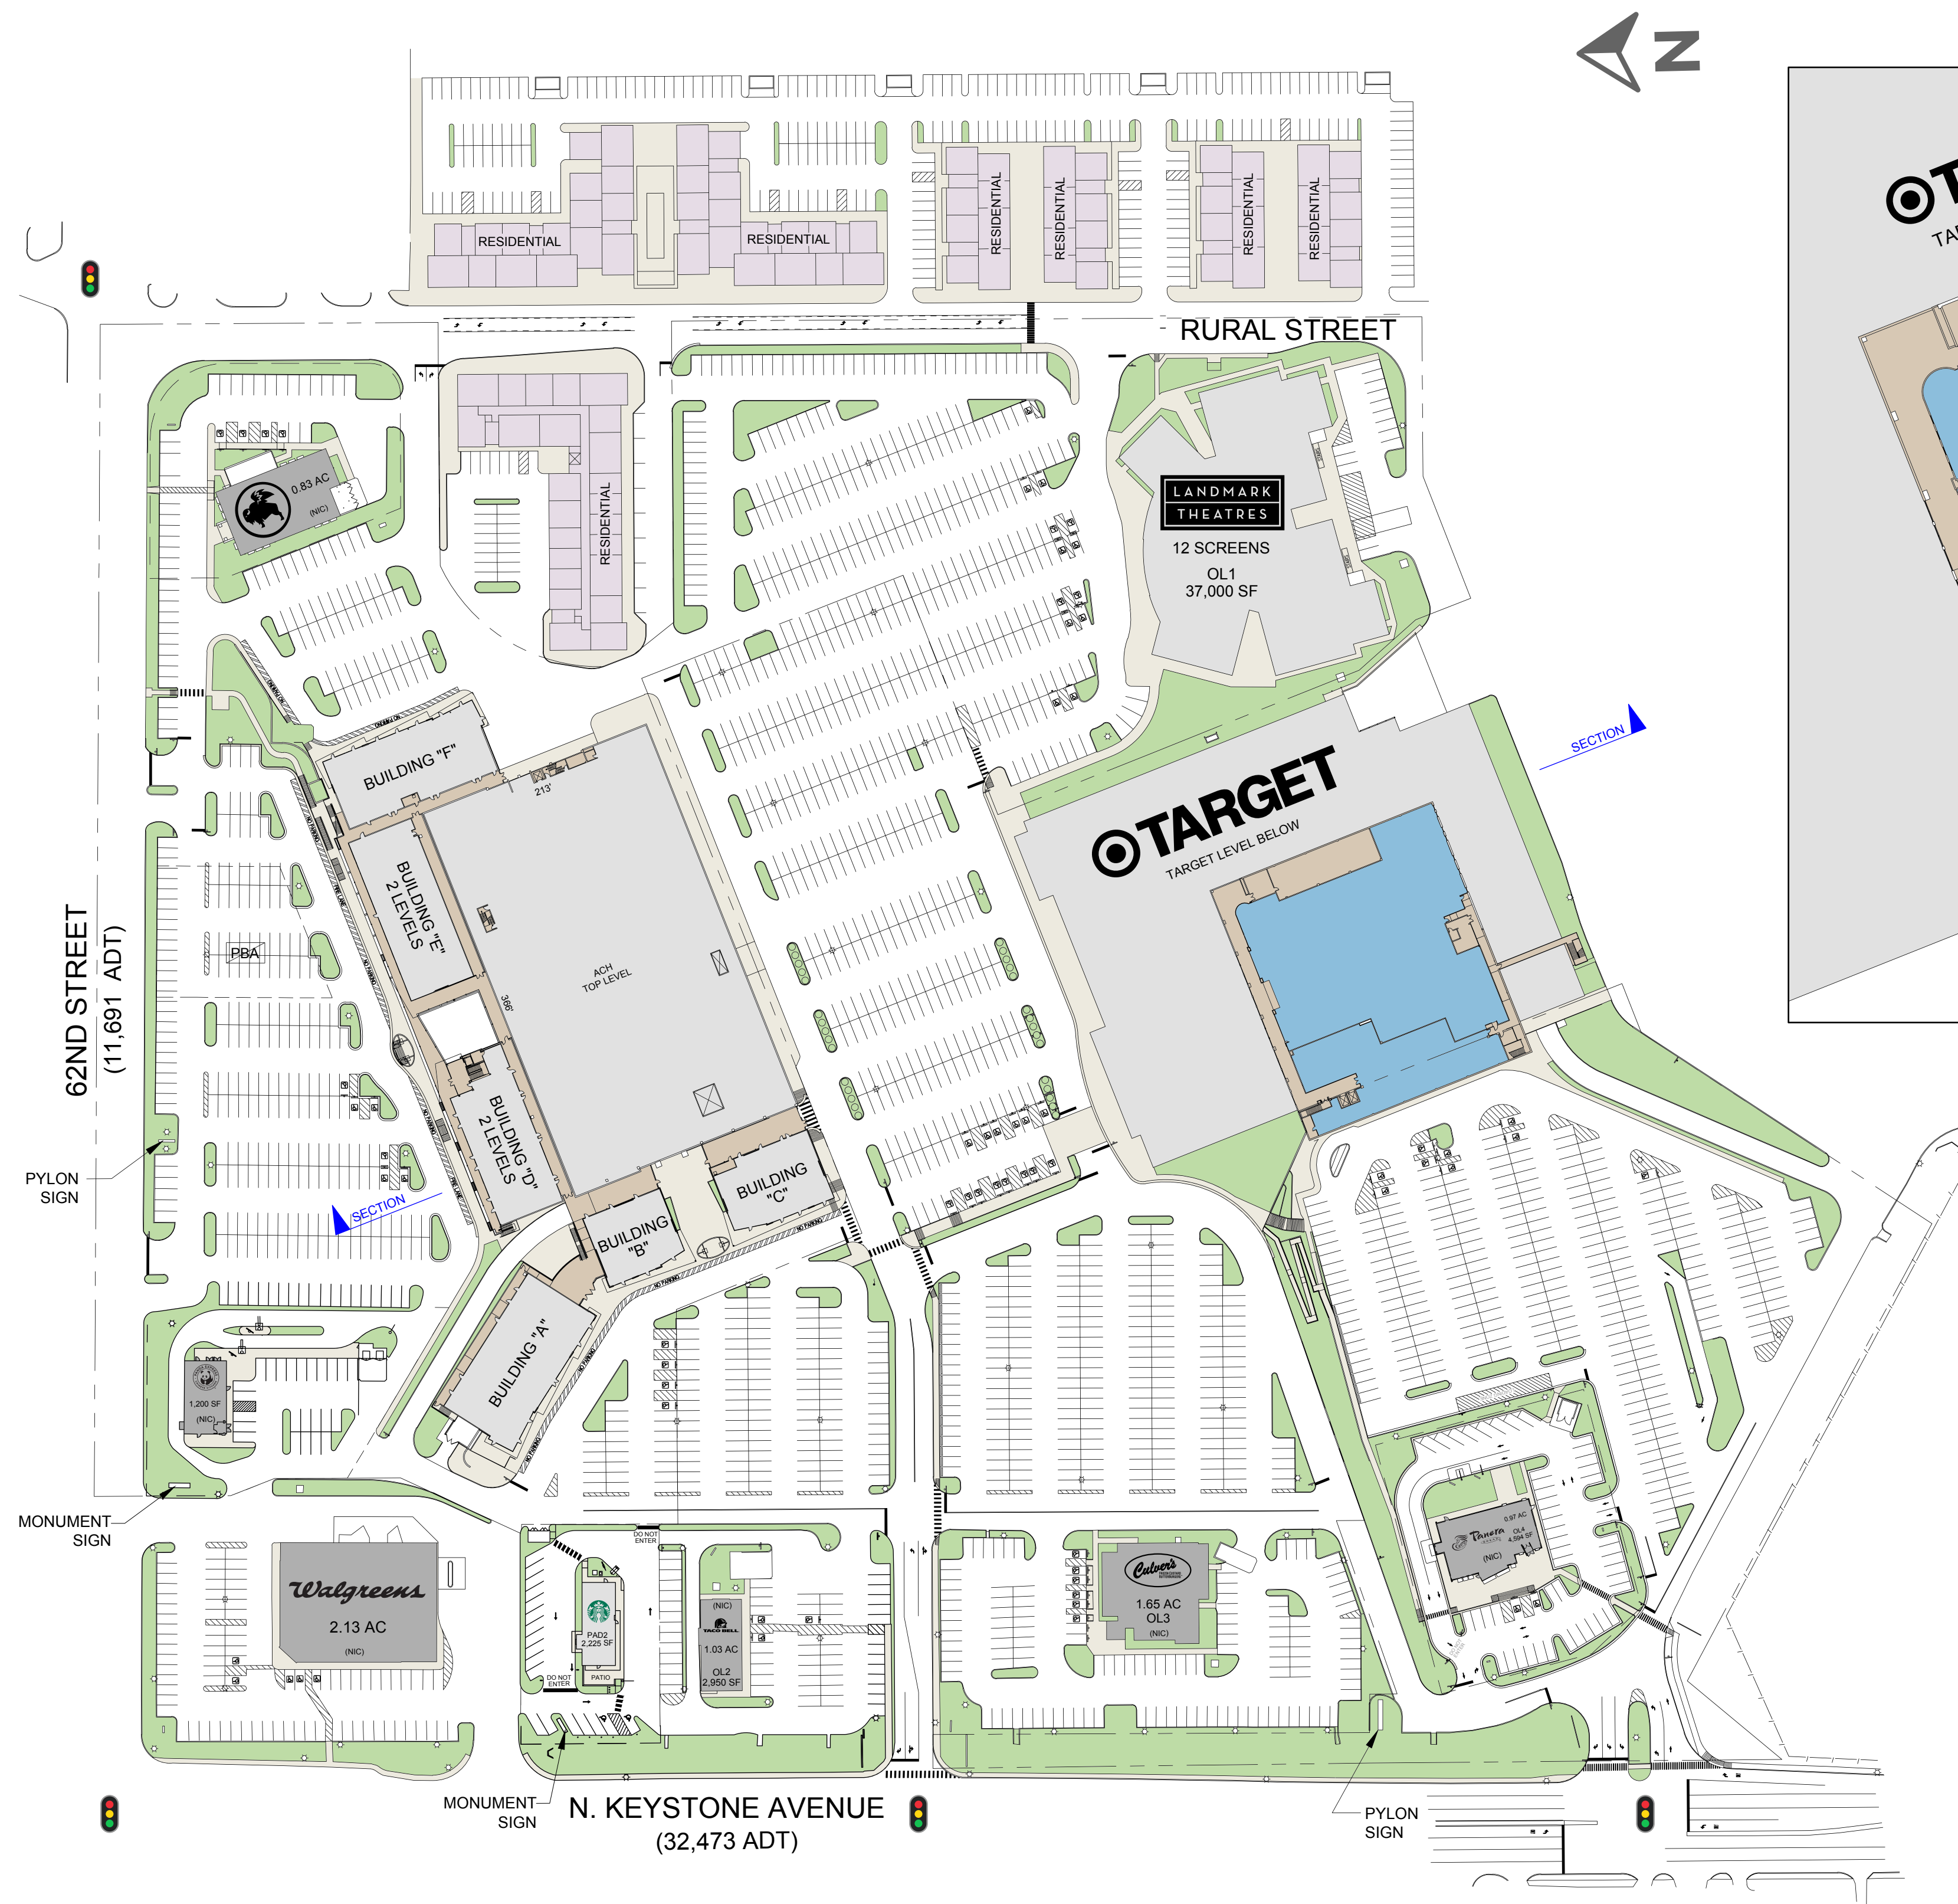

OVERALL SITE PLAN
SCALE: 1"=100'

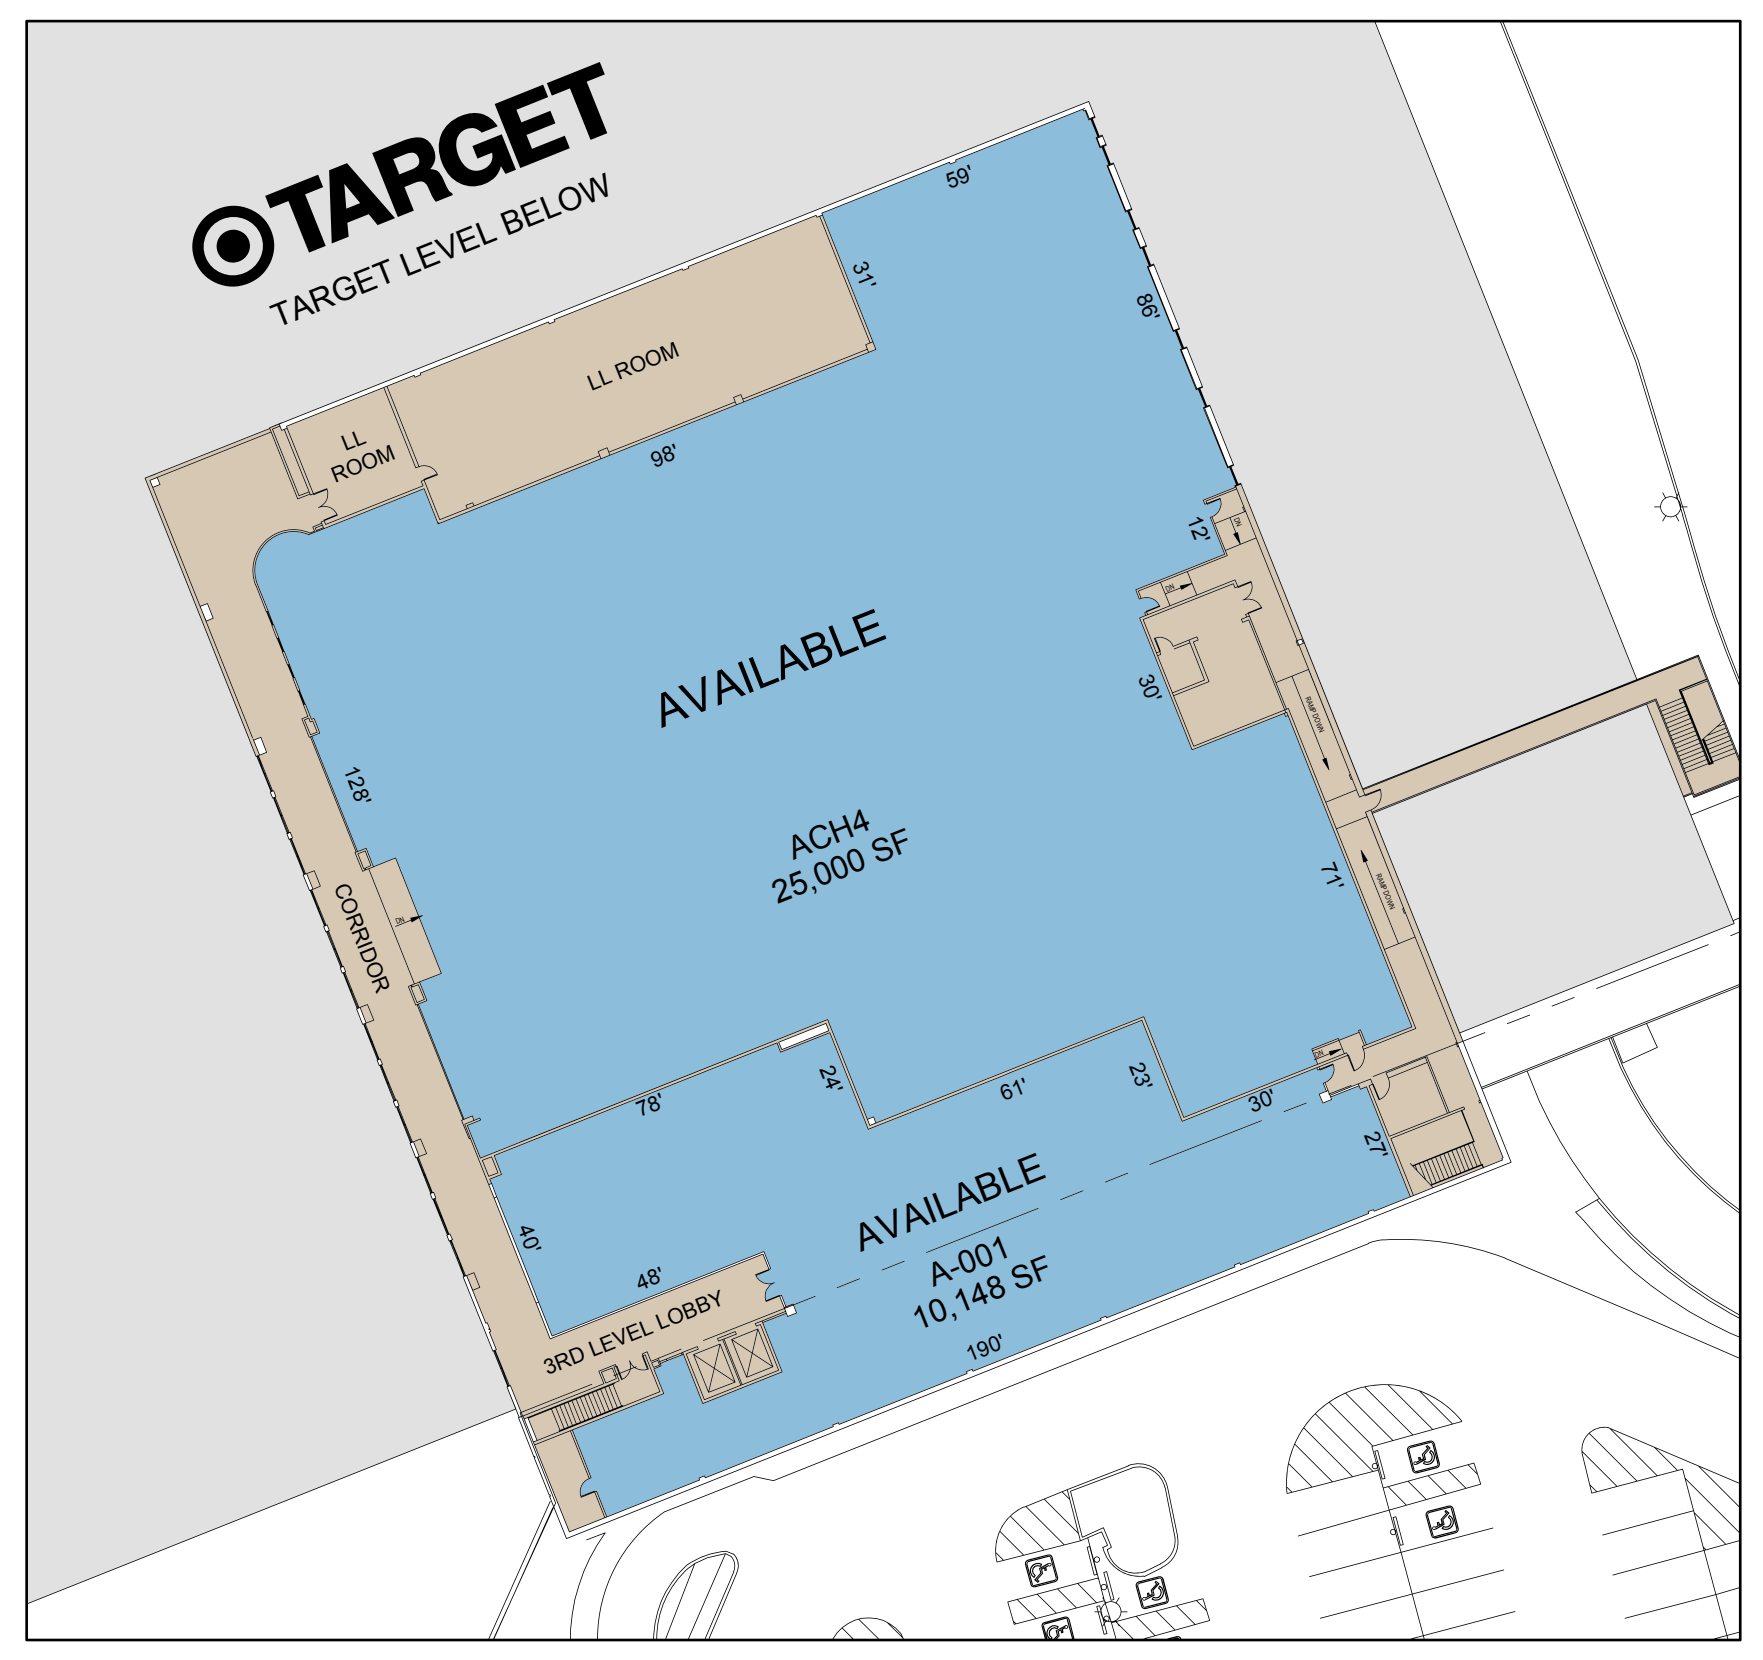

ENLARGED VIEW
SCALE: 1"=40'

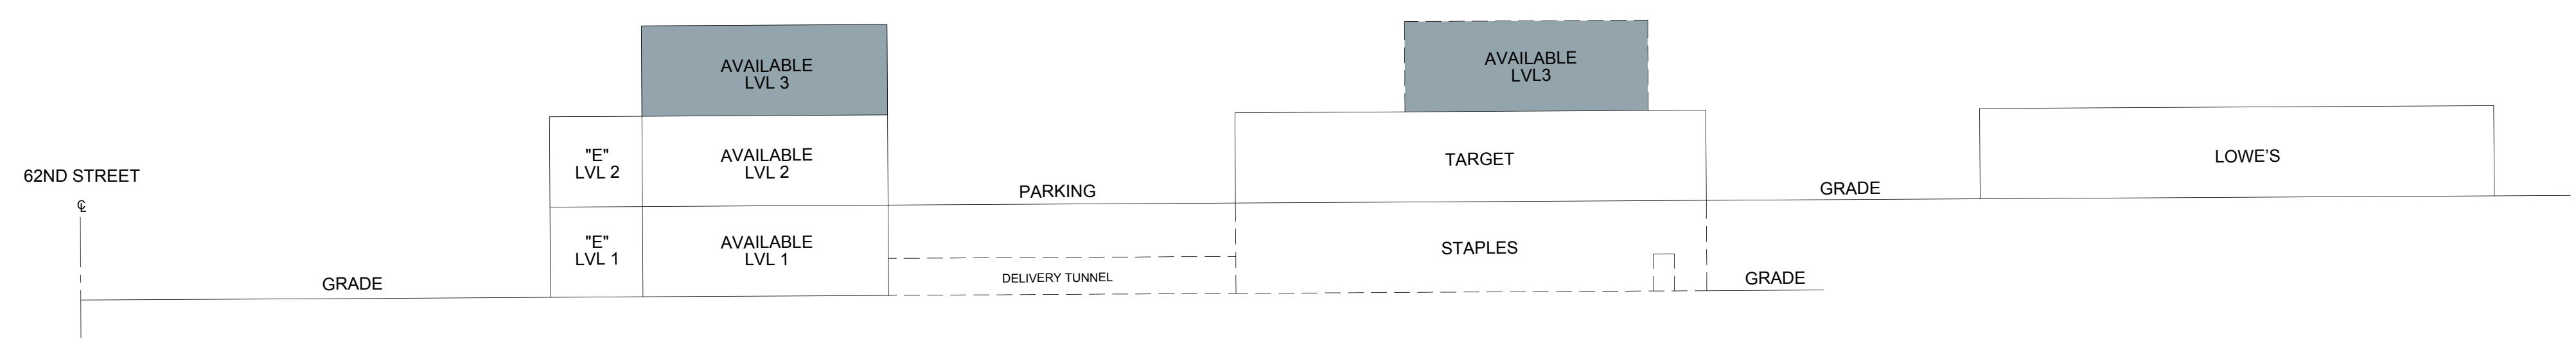

SECTION
SCALE: NTS