




OVERALL SITE PLAN
SCALE: 1"=100'

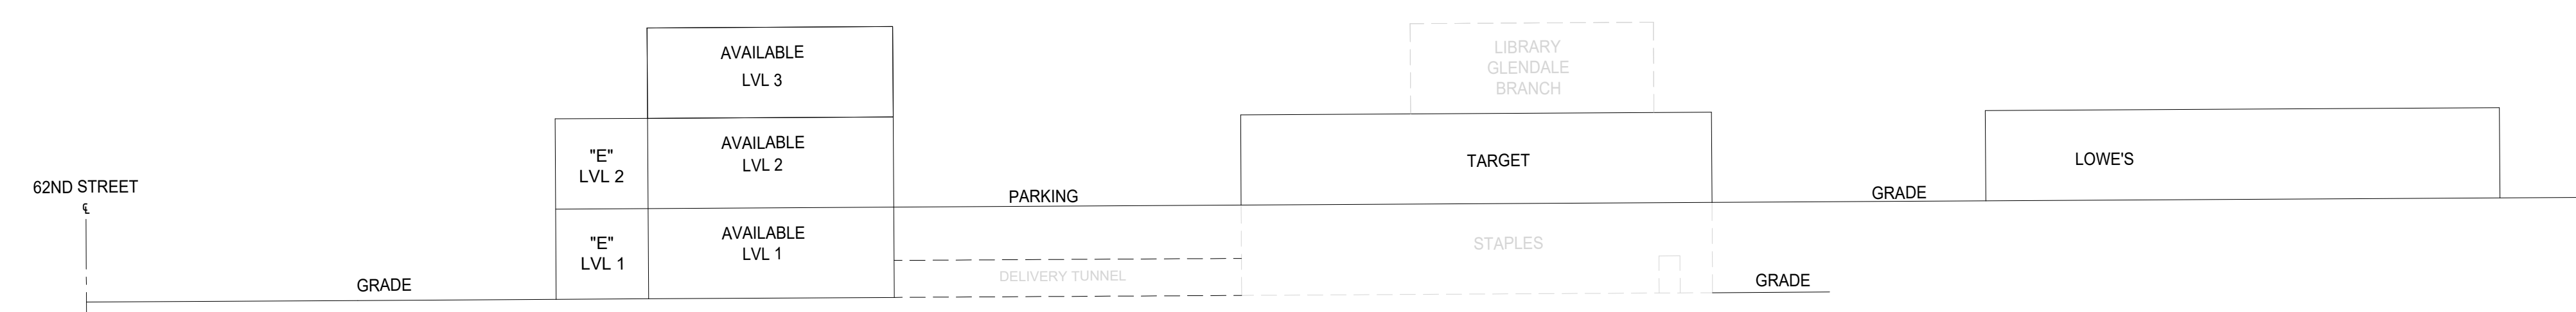


▲ SECTION
SCALE: NTS

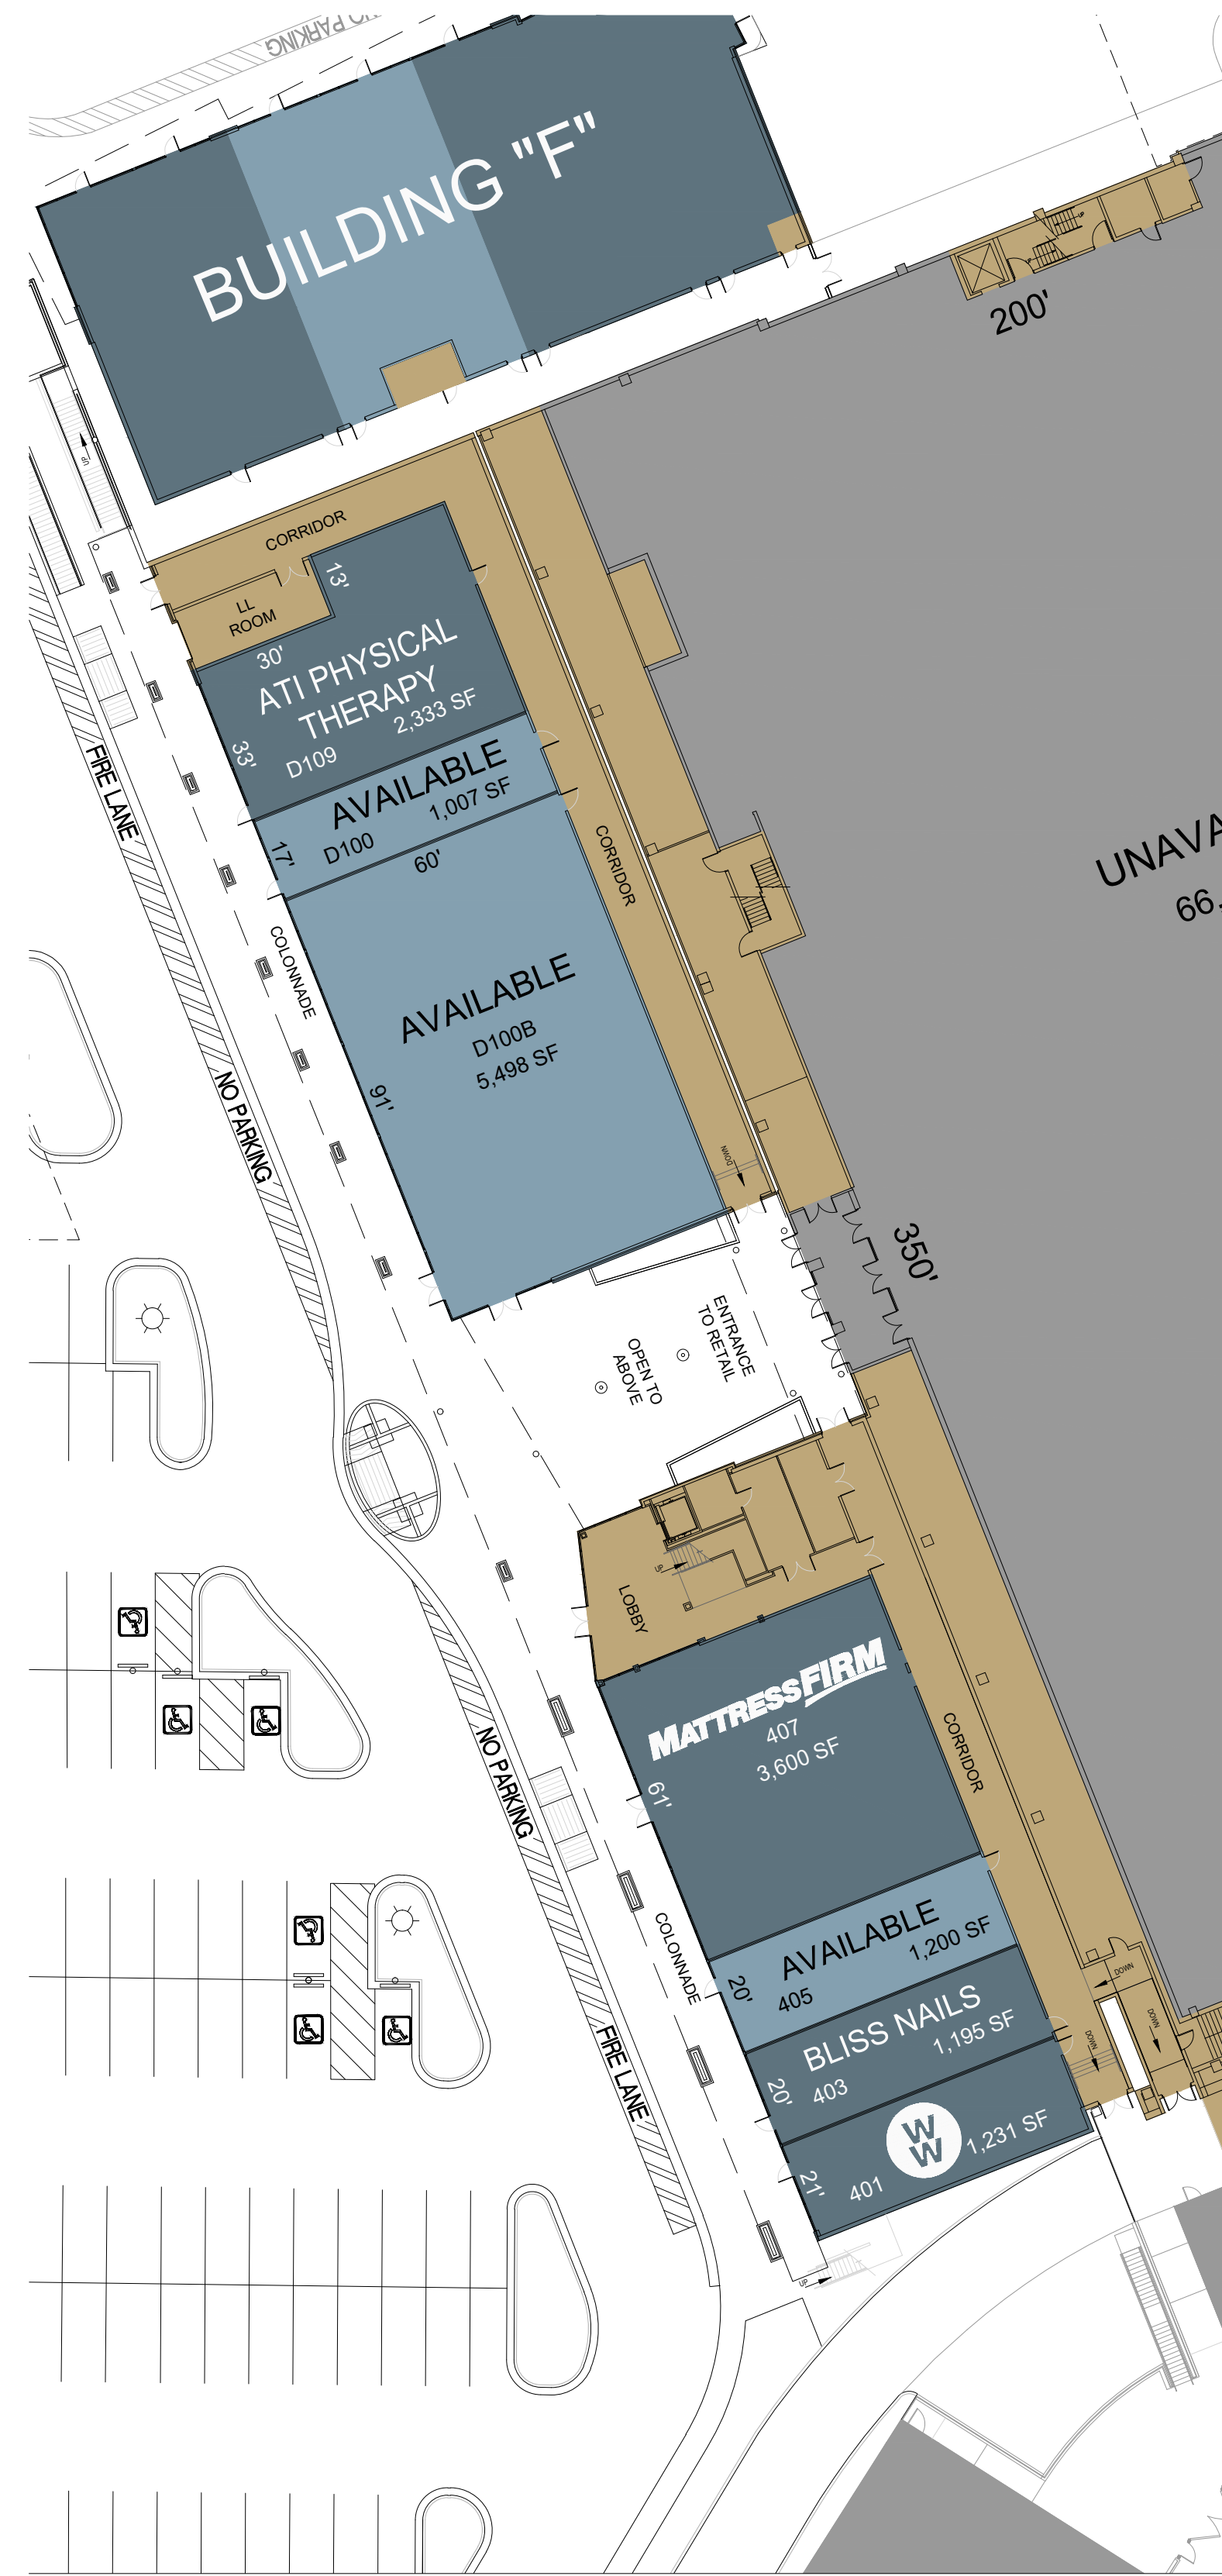


ENLARGED VIEW
SCALE: 1"=30'

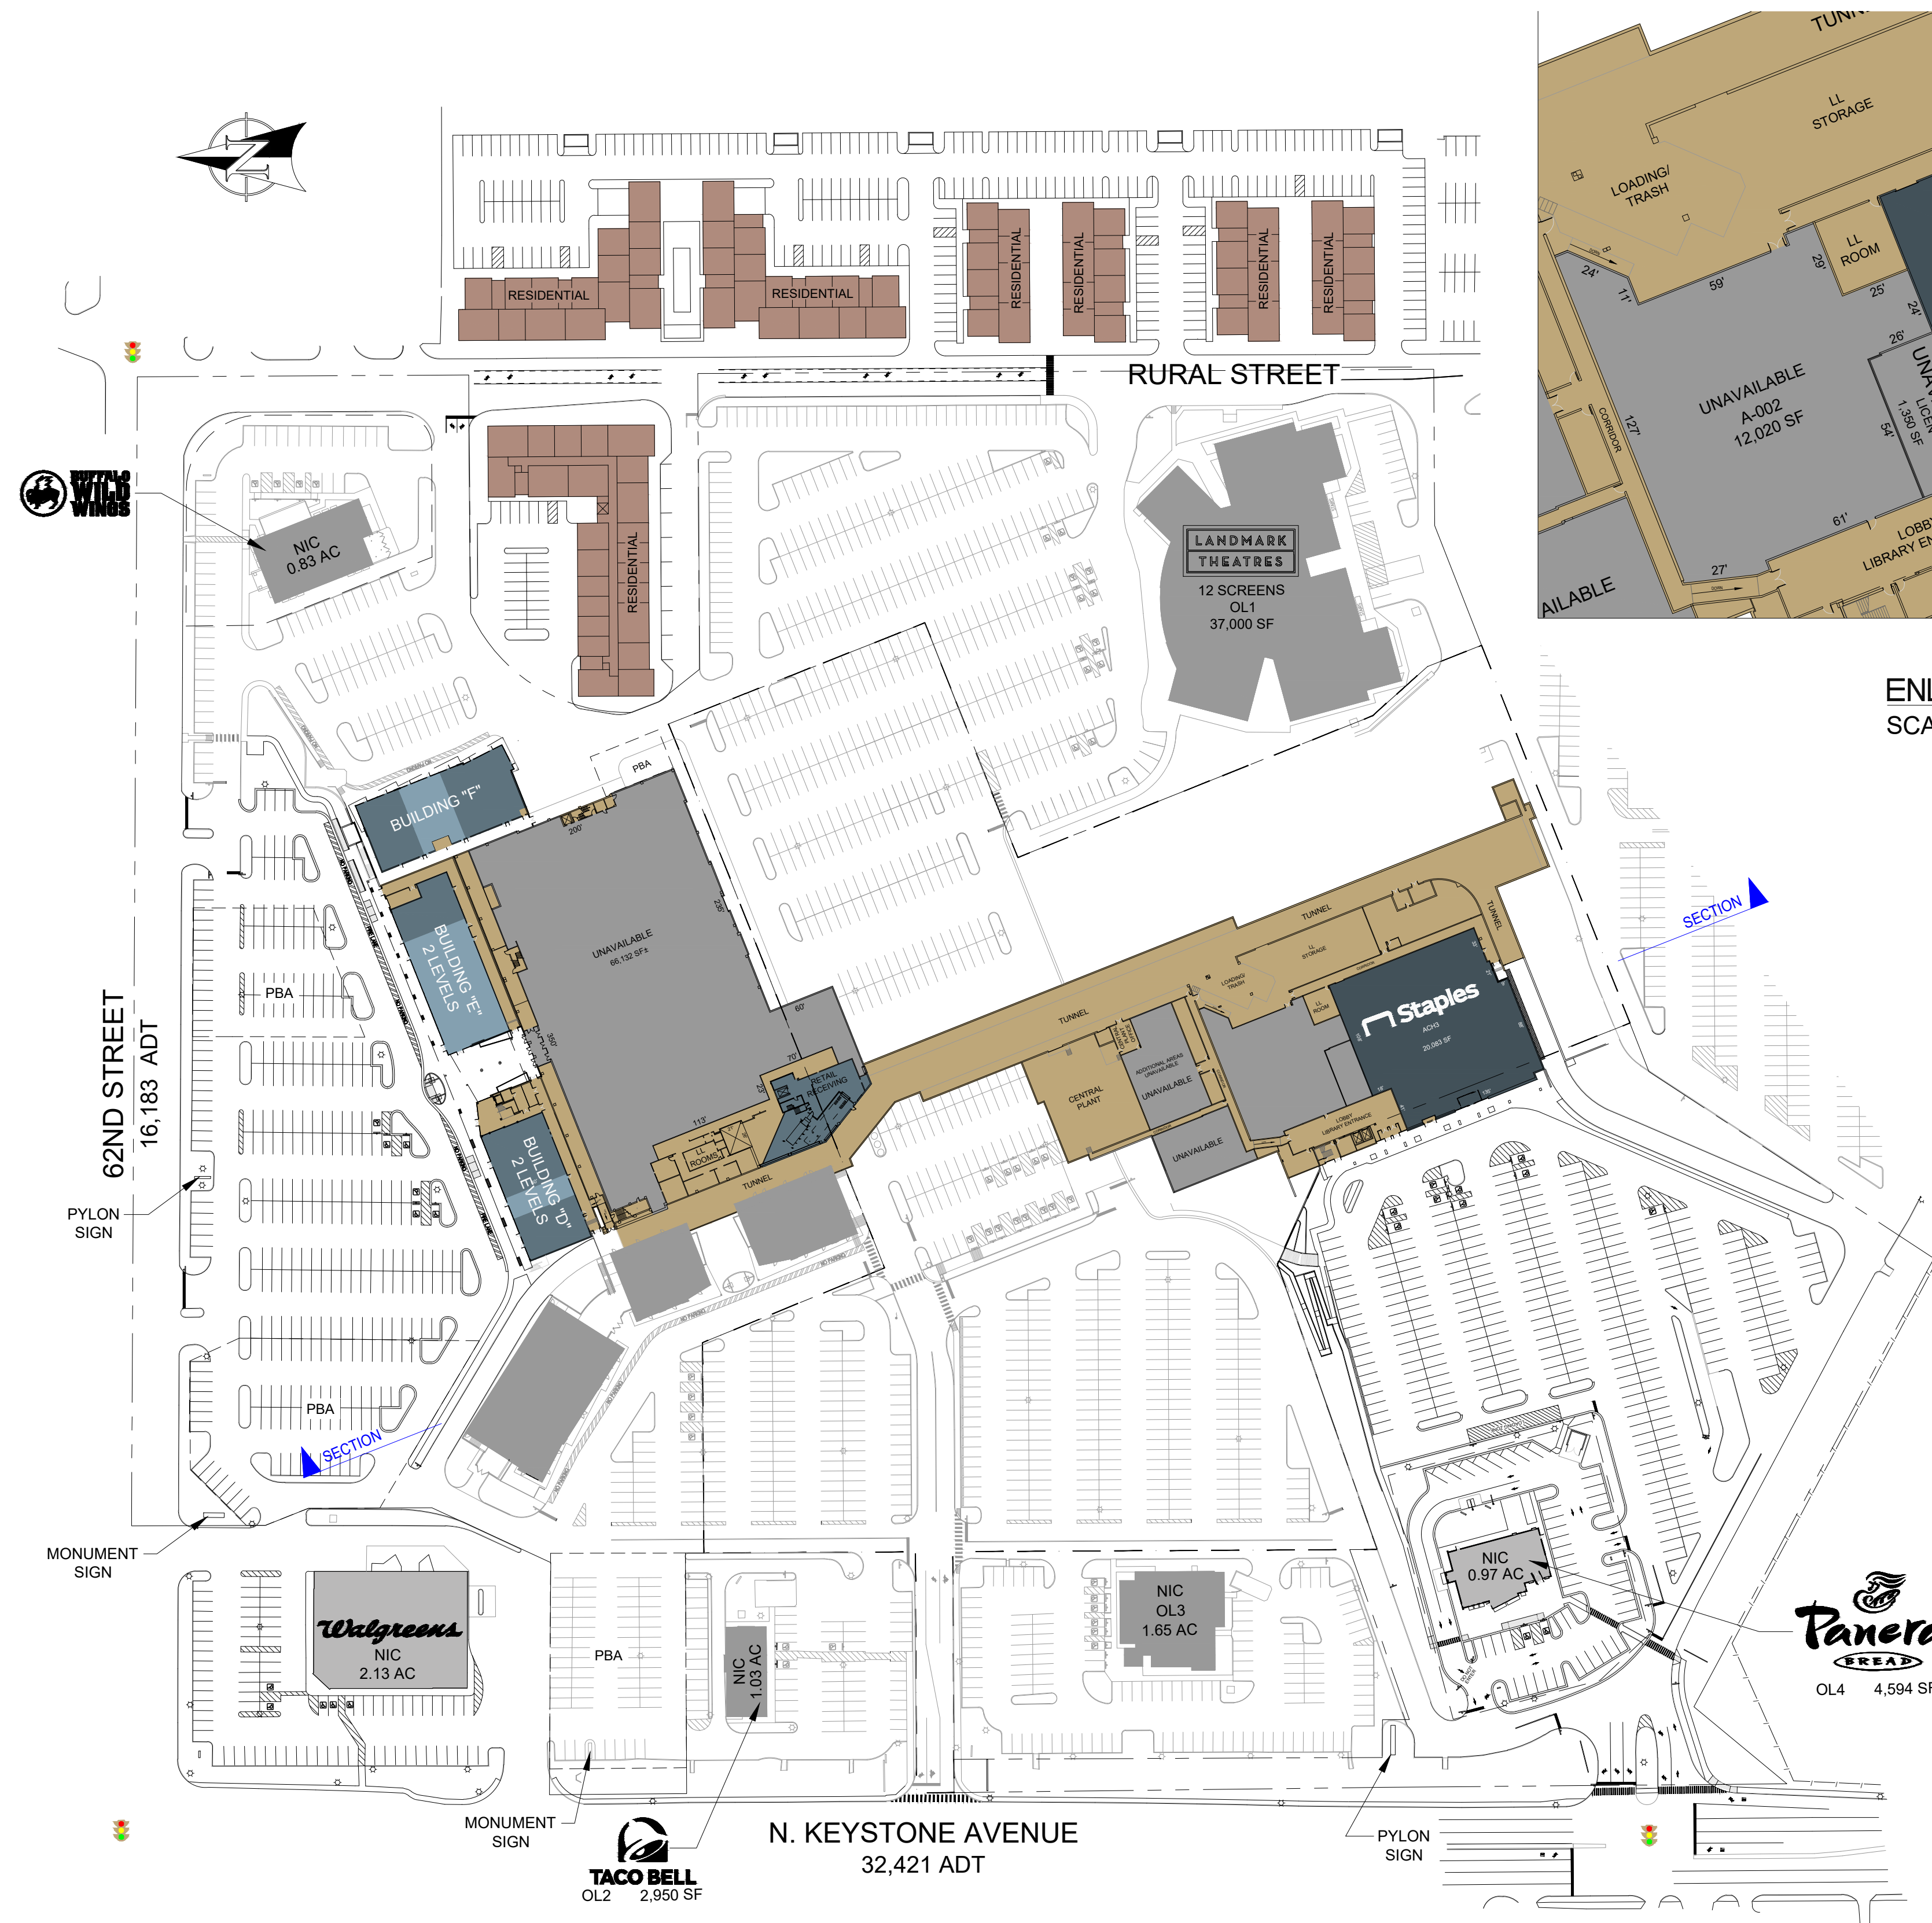



OVERALL SITE PLAN
SCALE: 1"=100'

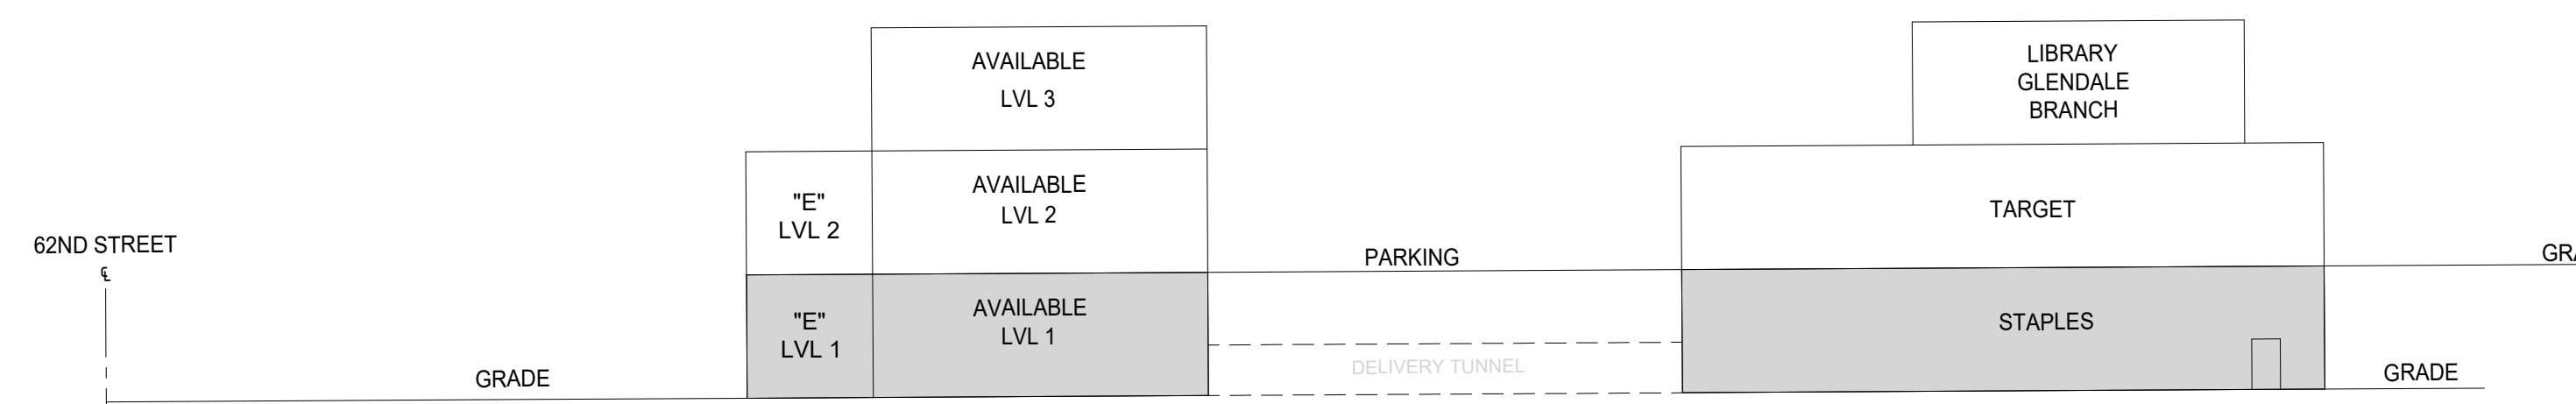


SECTION
SCALE: NTS

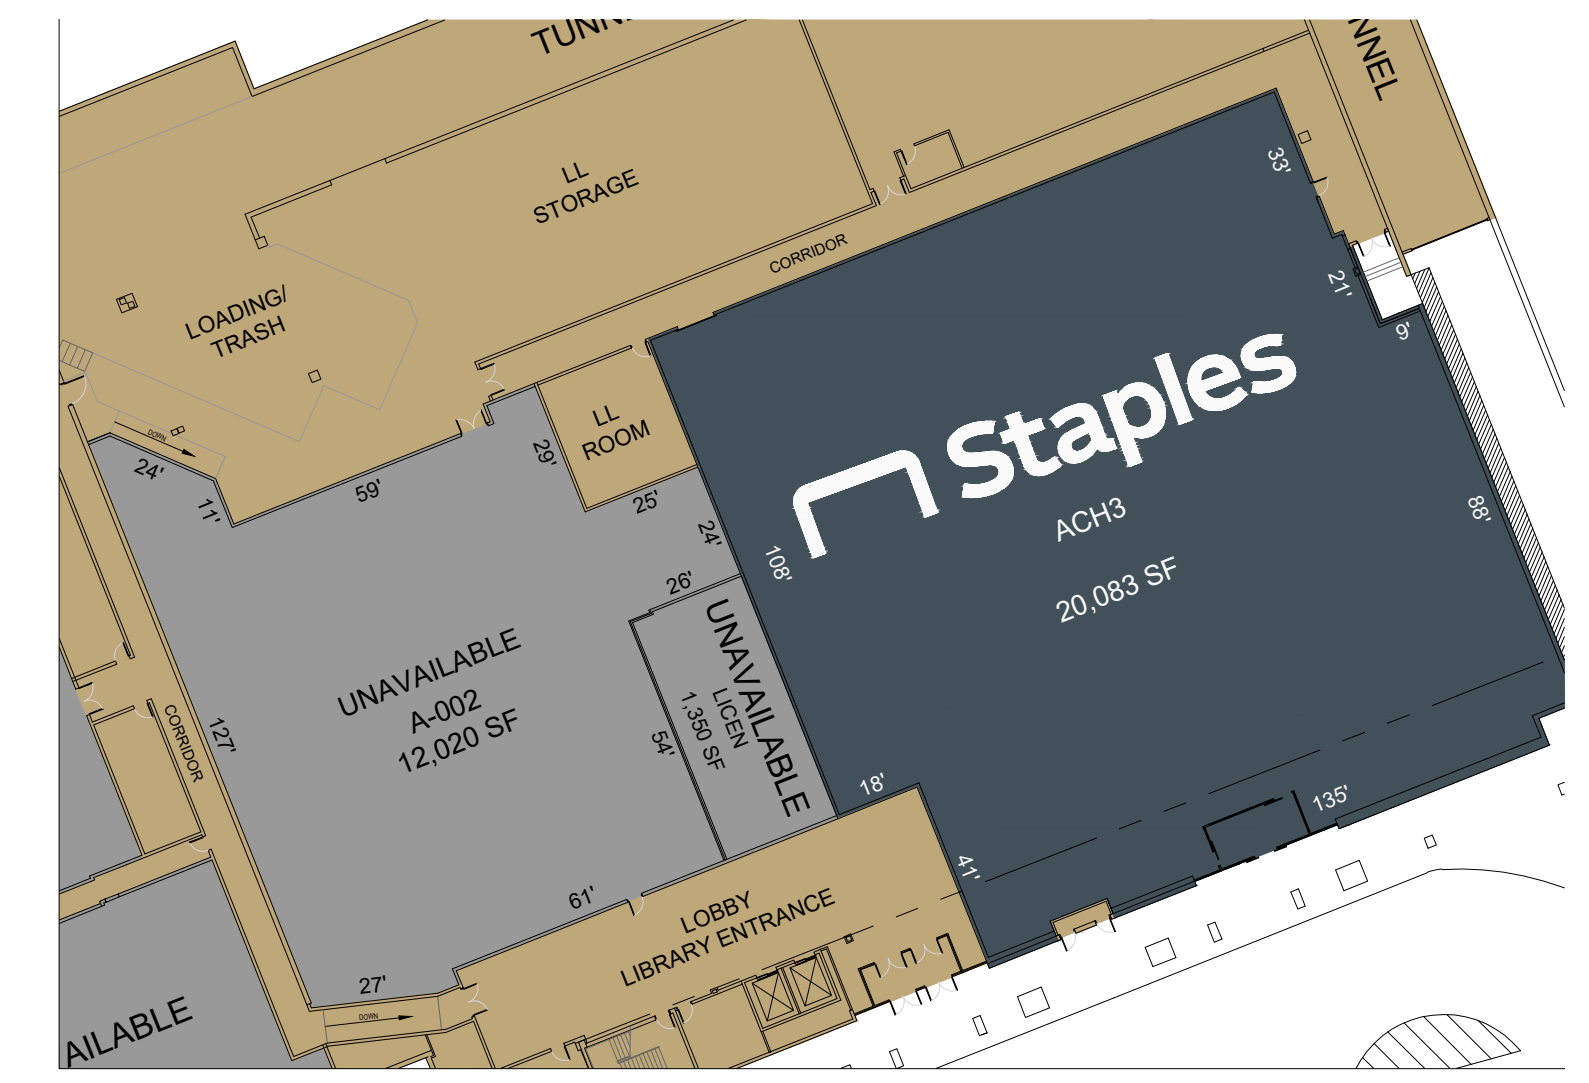

ENLARGED VIEW
SCALE: 1"=40'

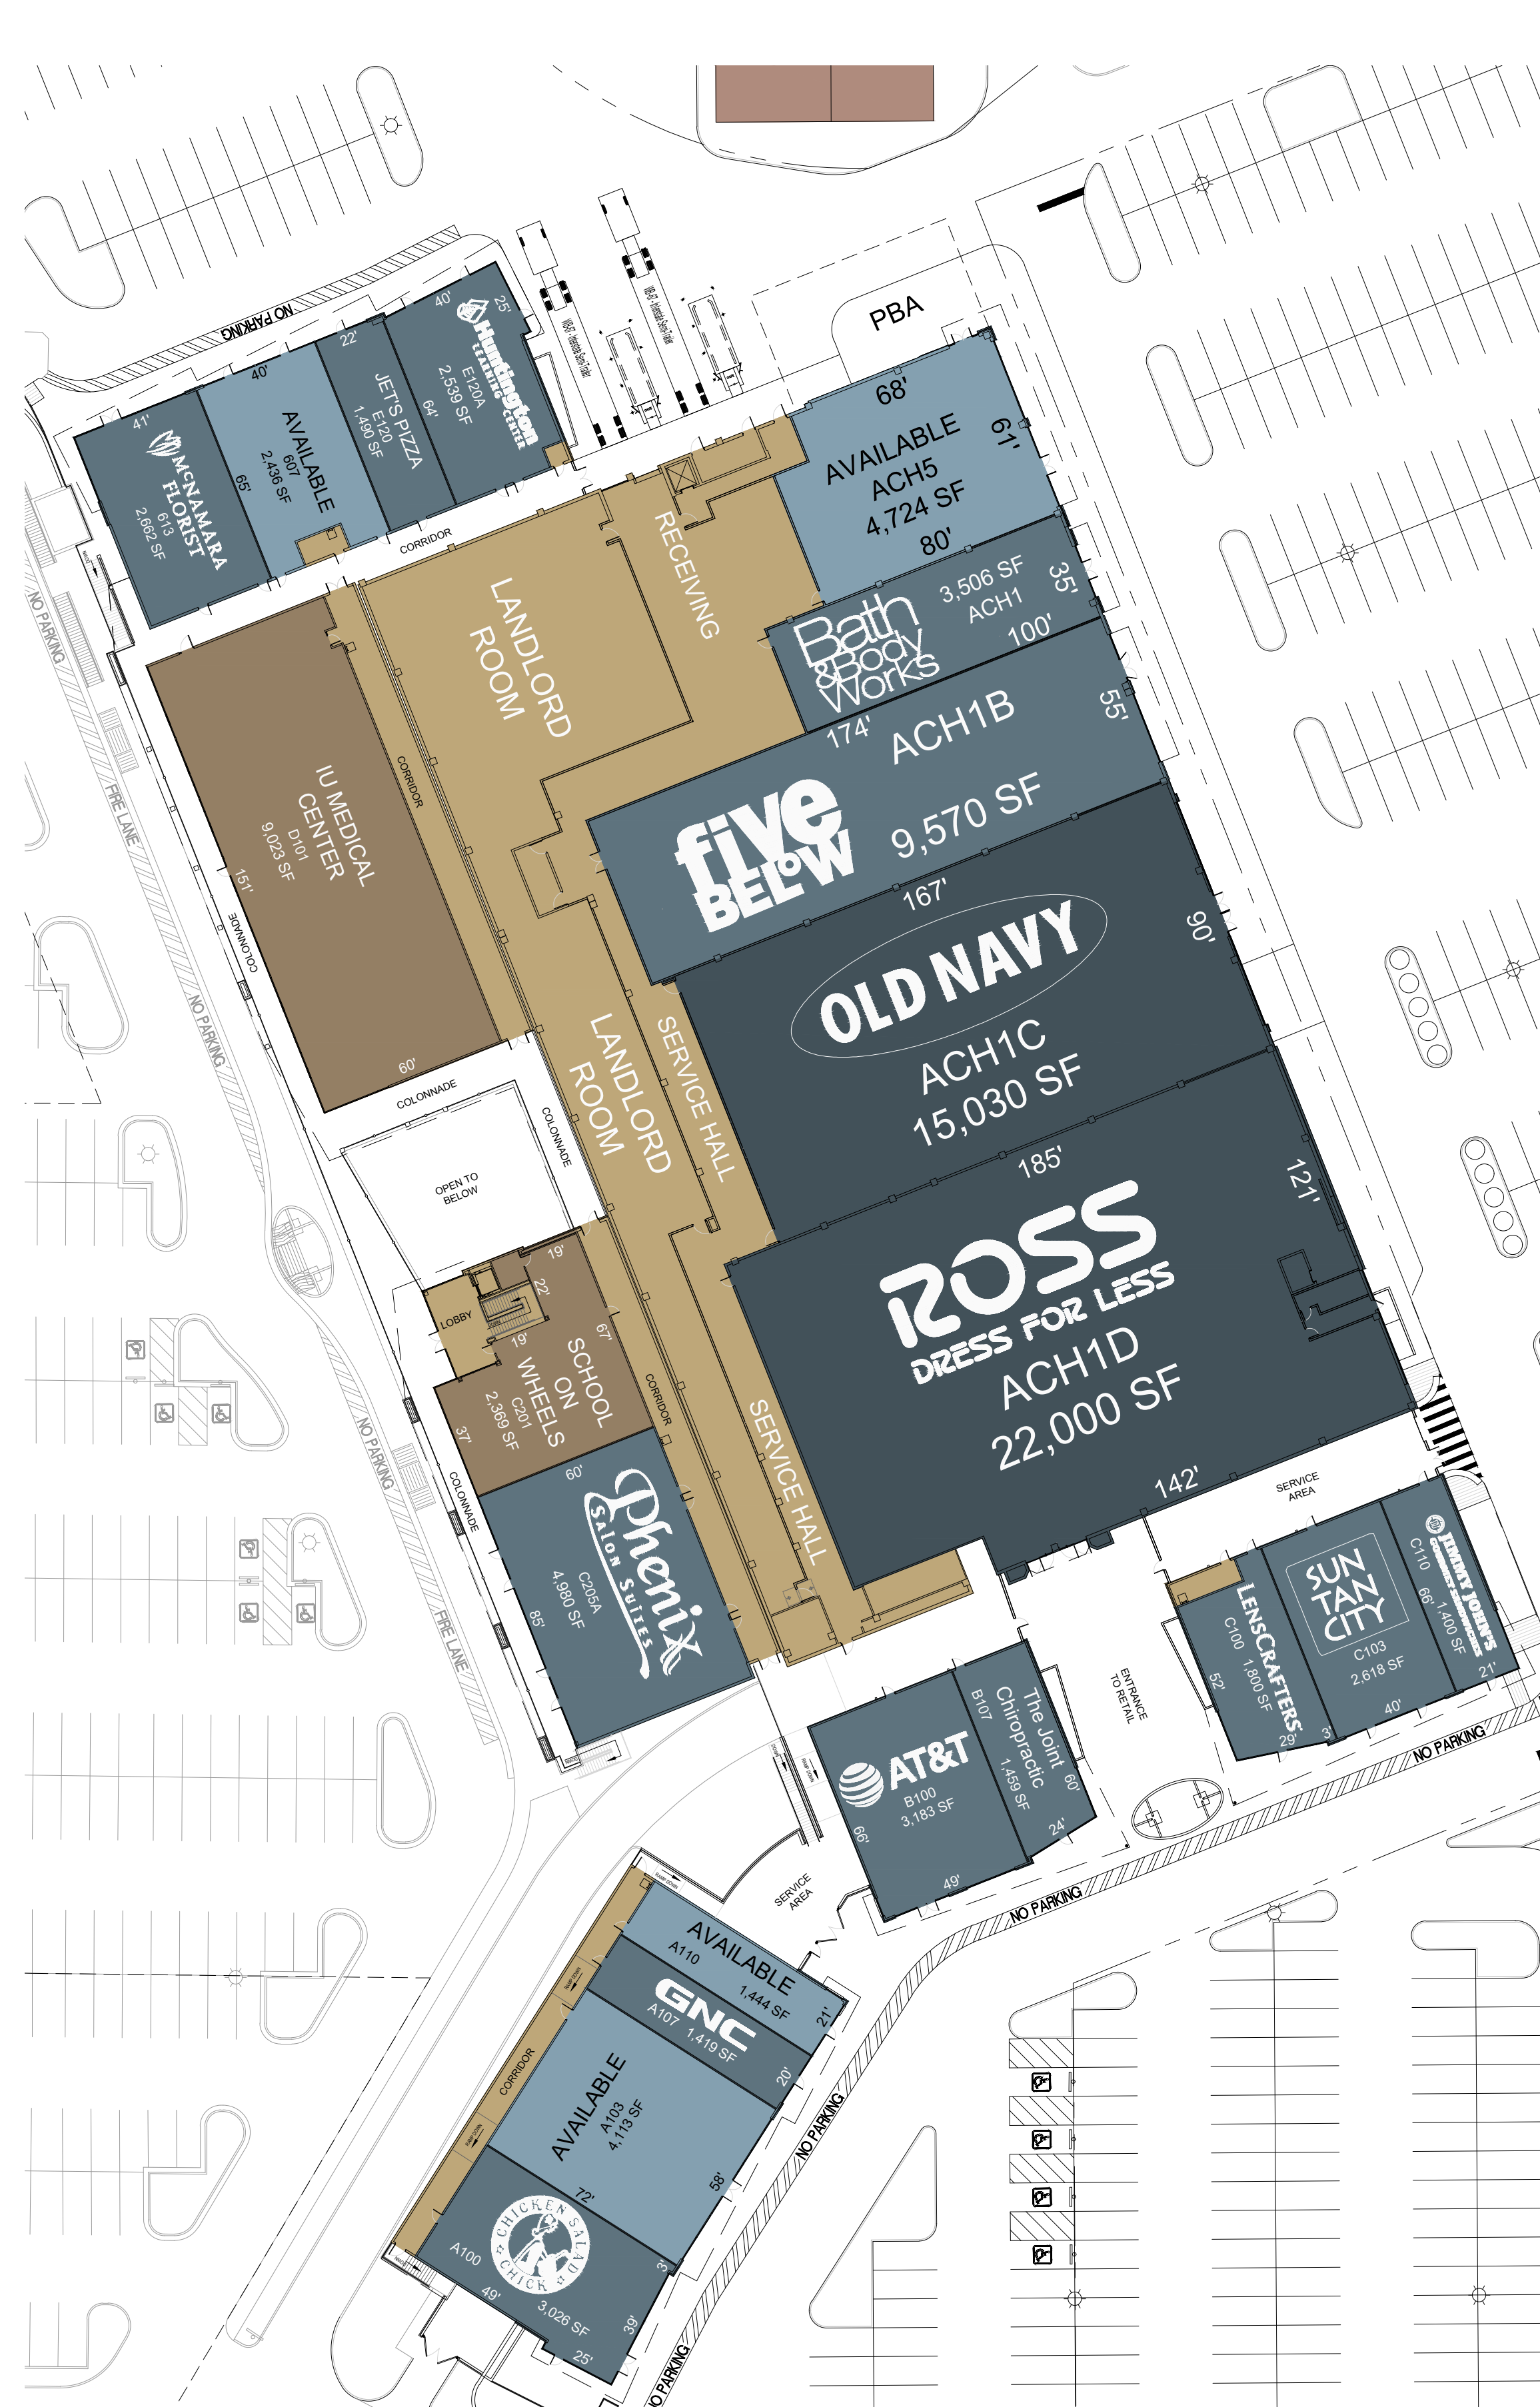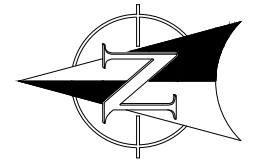


ENLARGED VIEW
SCALE: 1"=40'

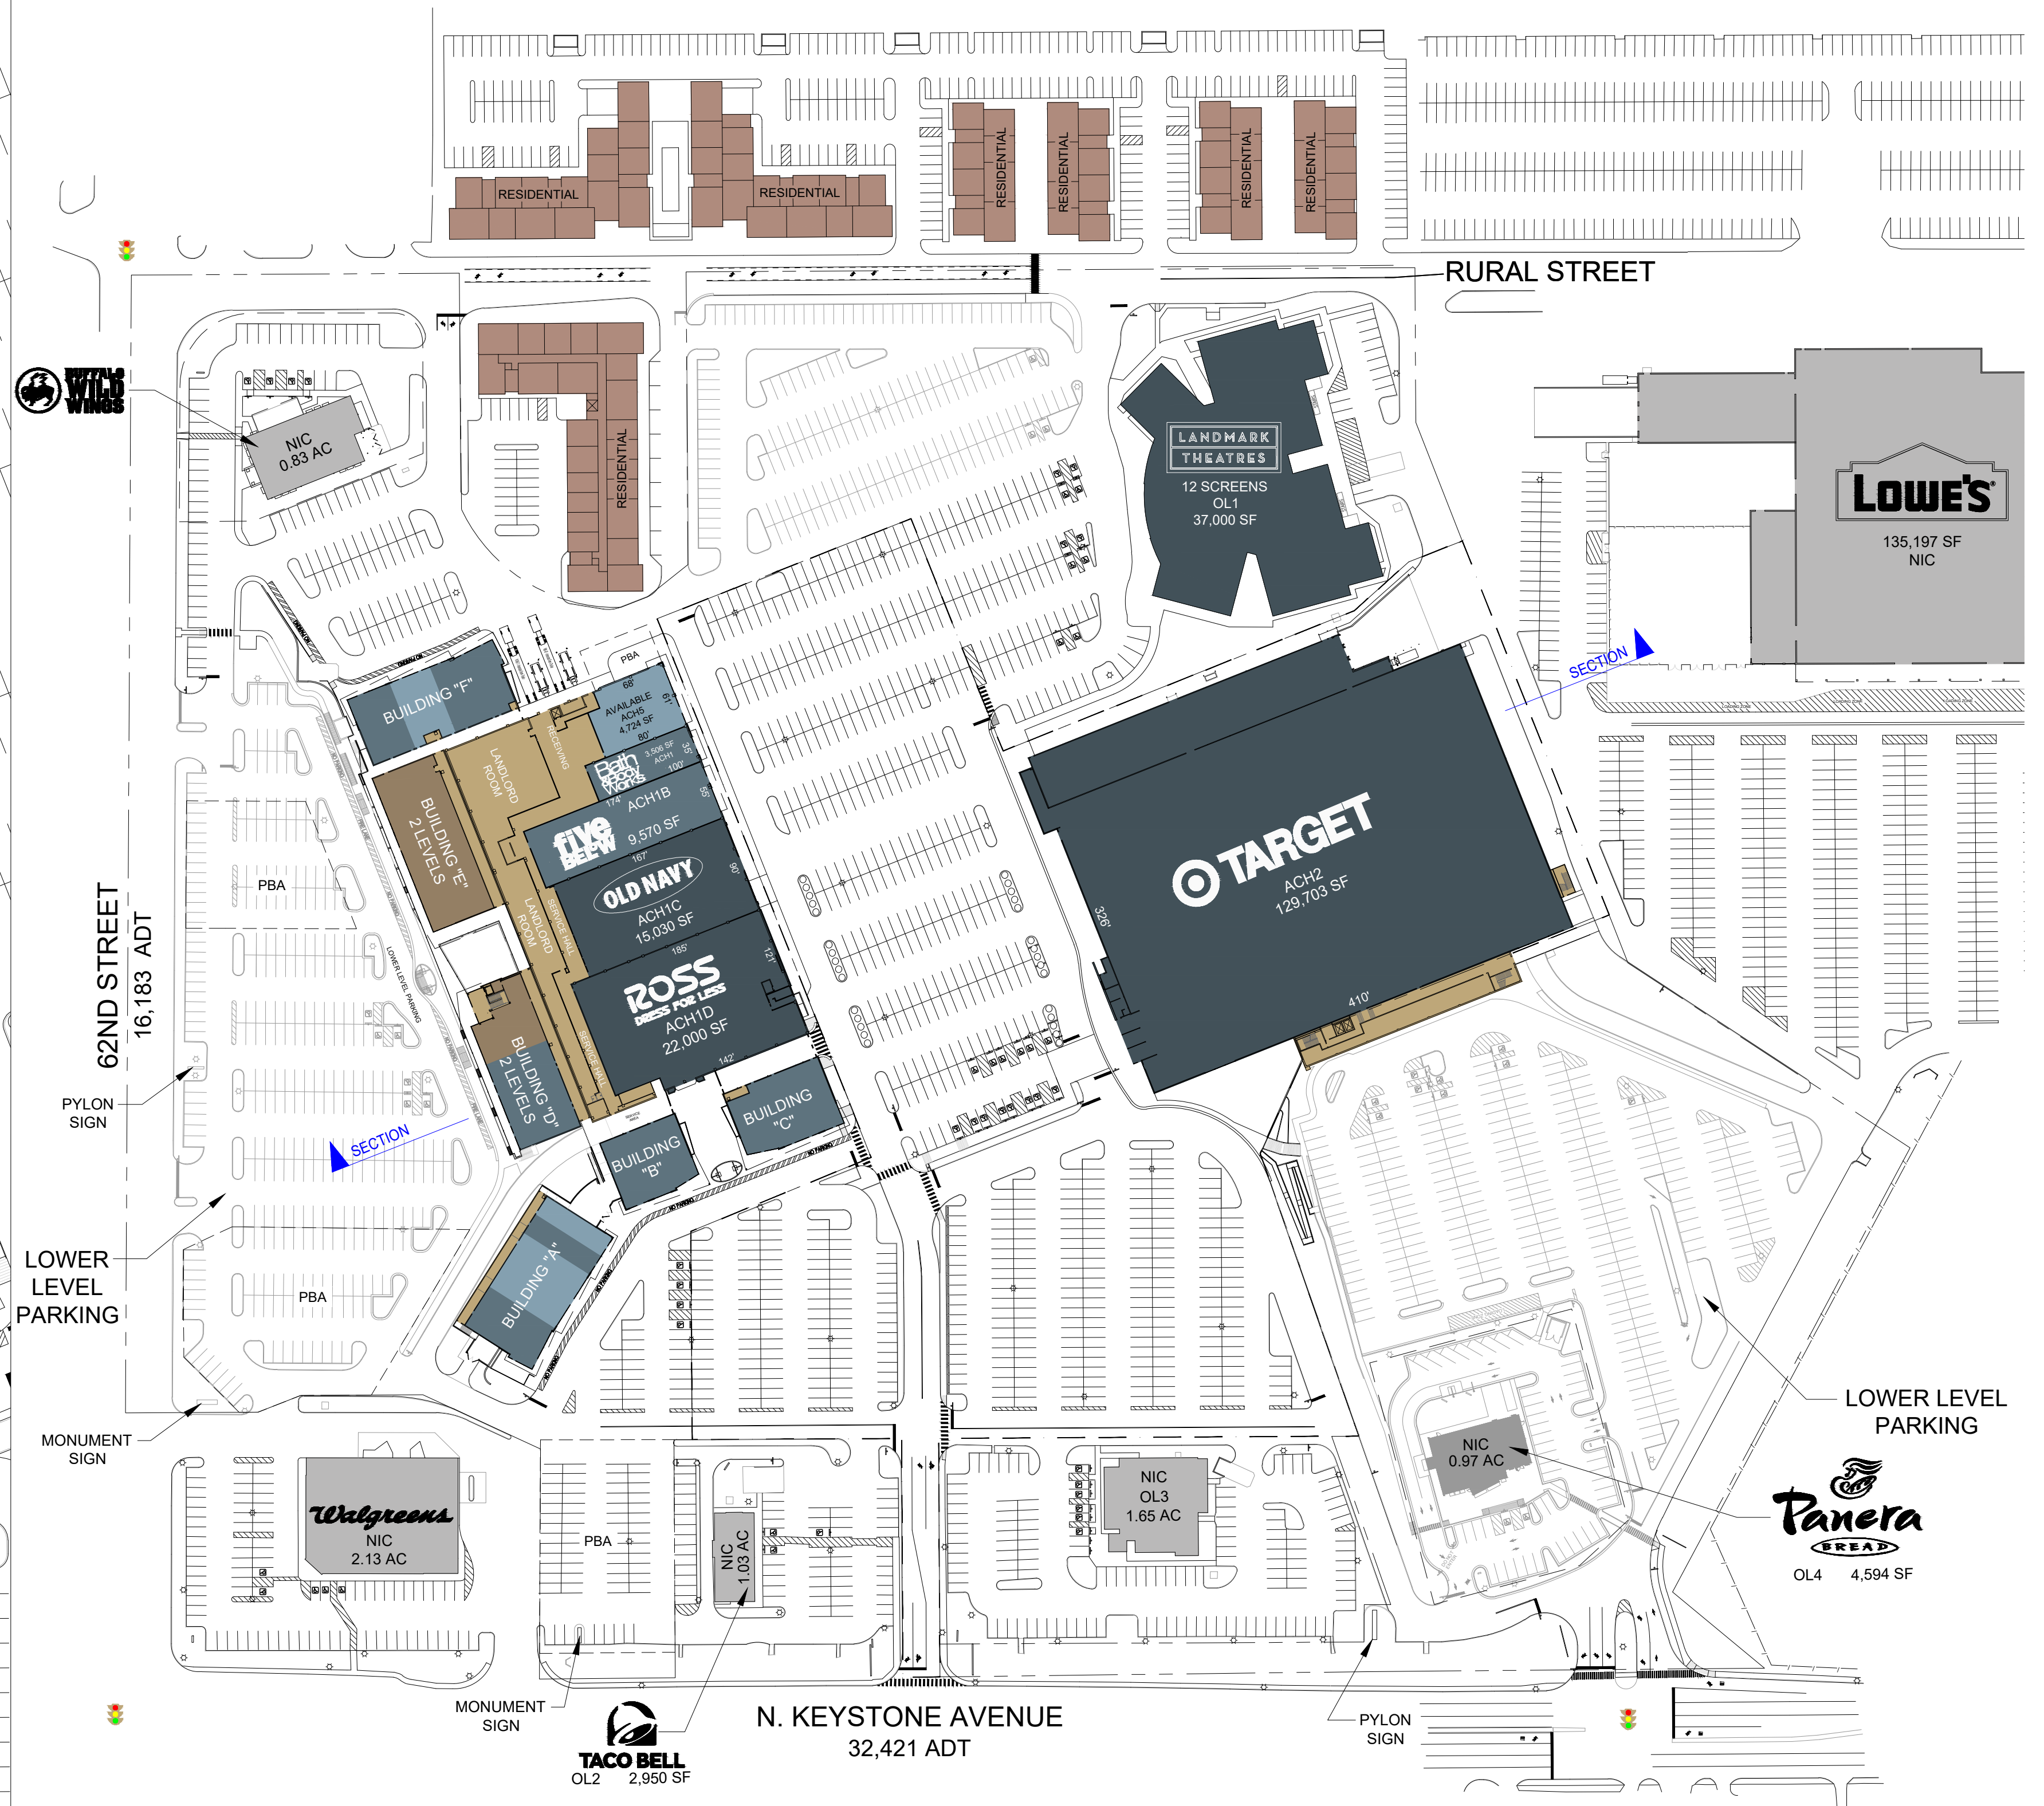




OVERALL SITE PLAN
SCALE: 1"=100'

62ND STREET

GRADE

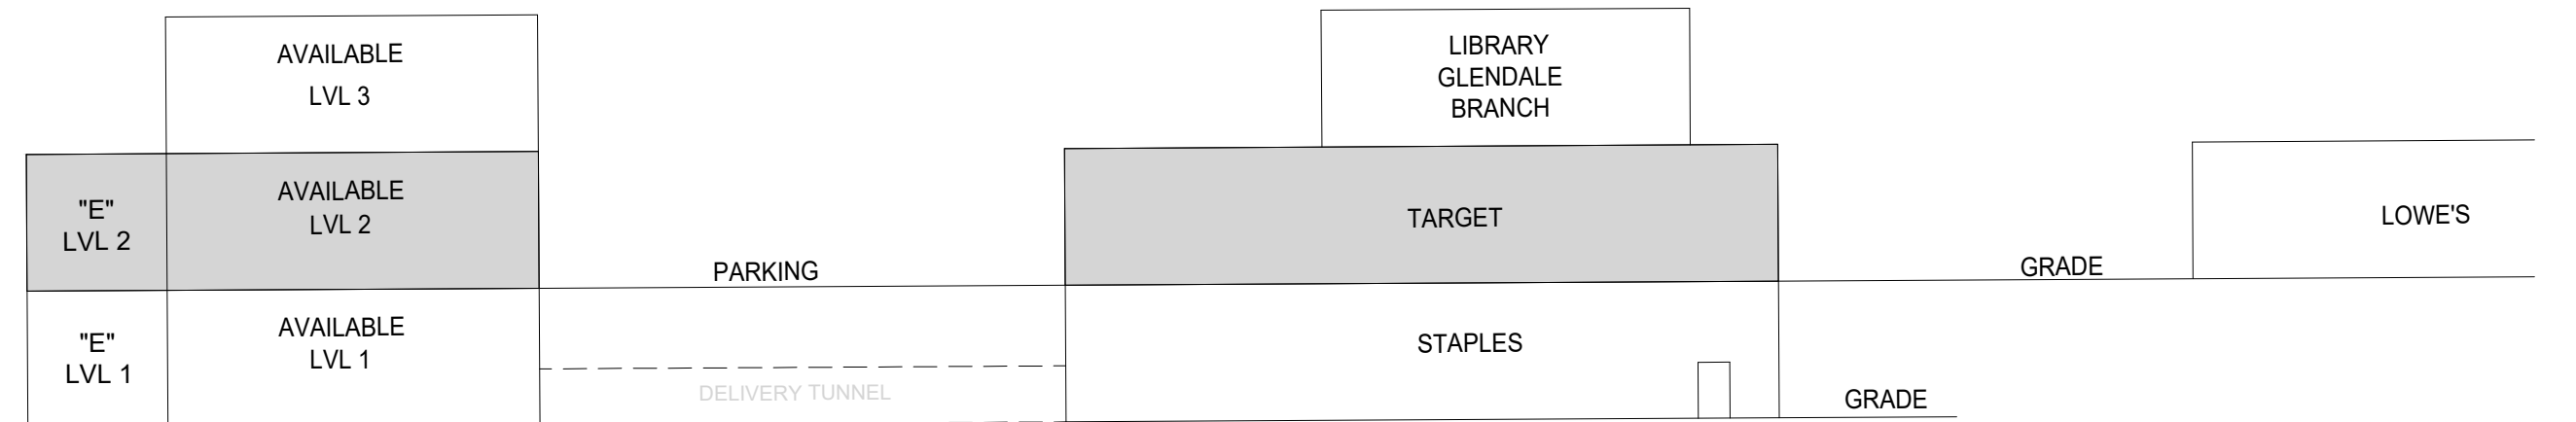

SECTION
SCALE: NTS

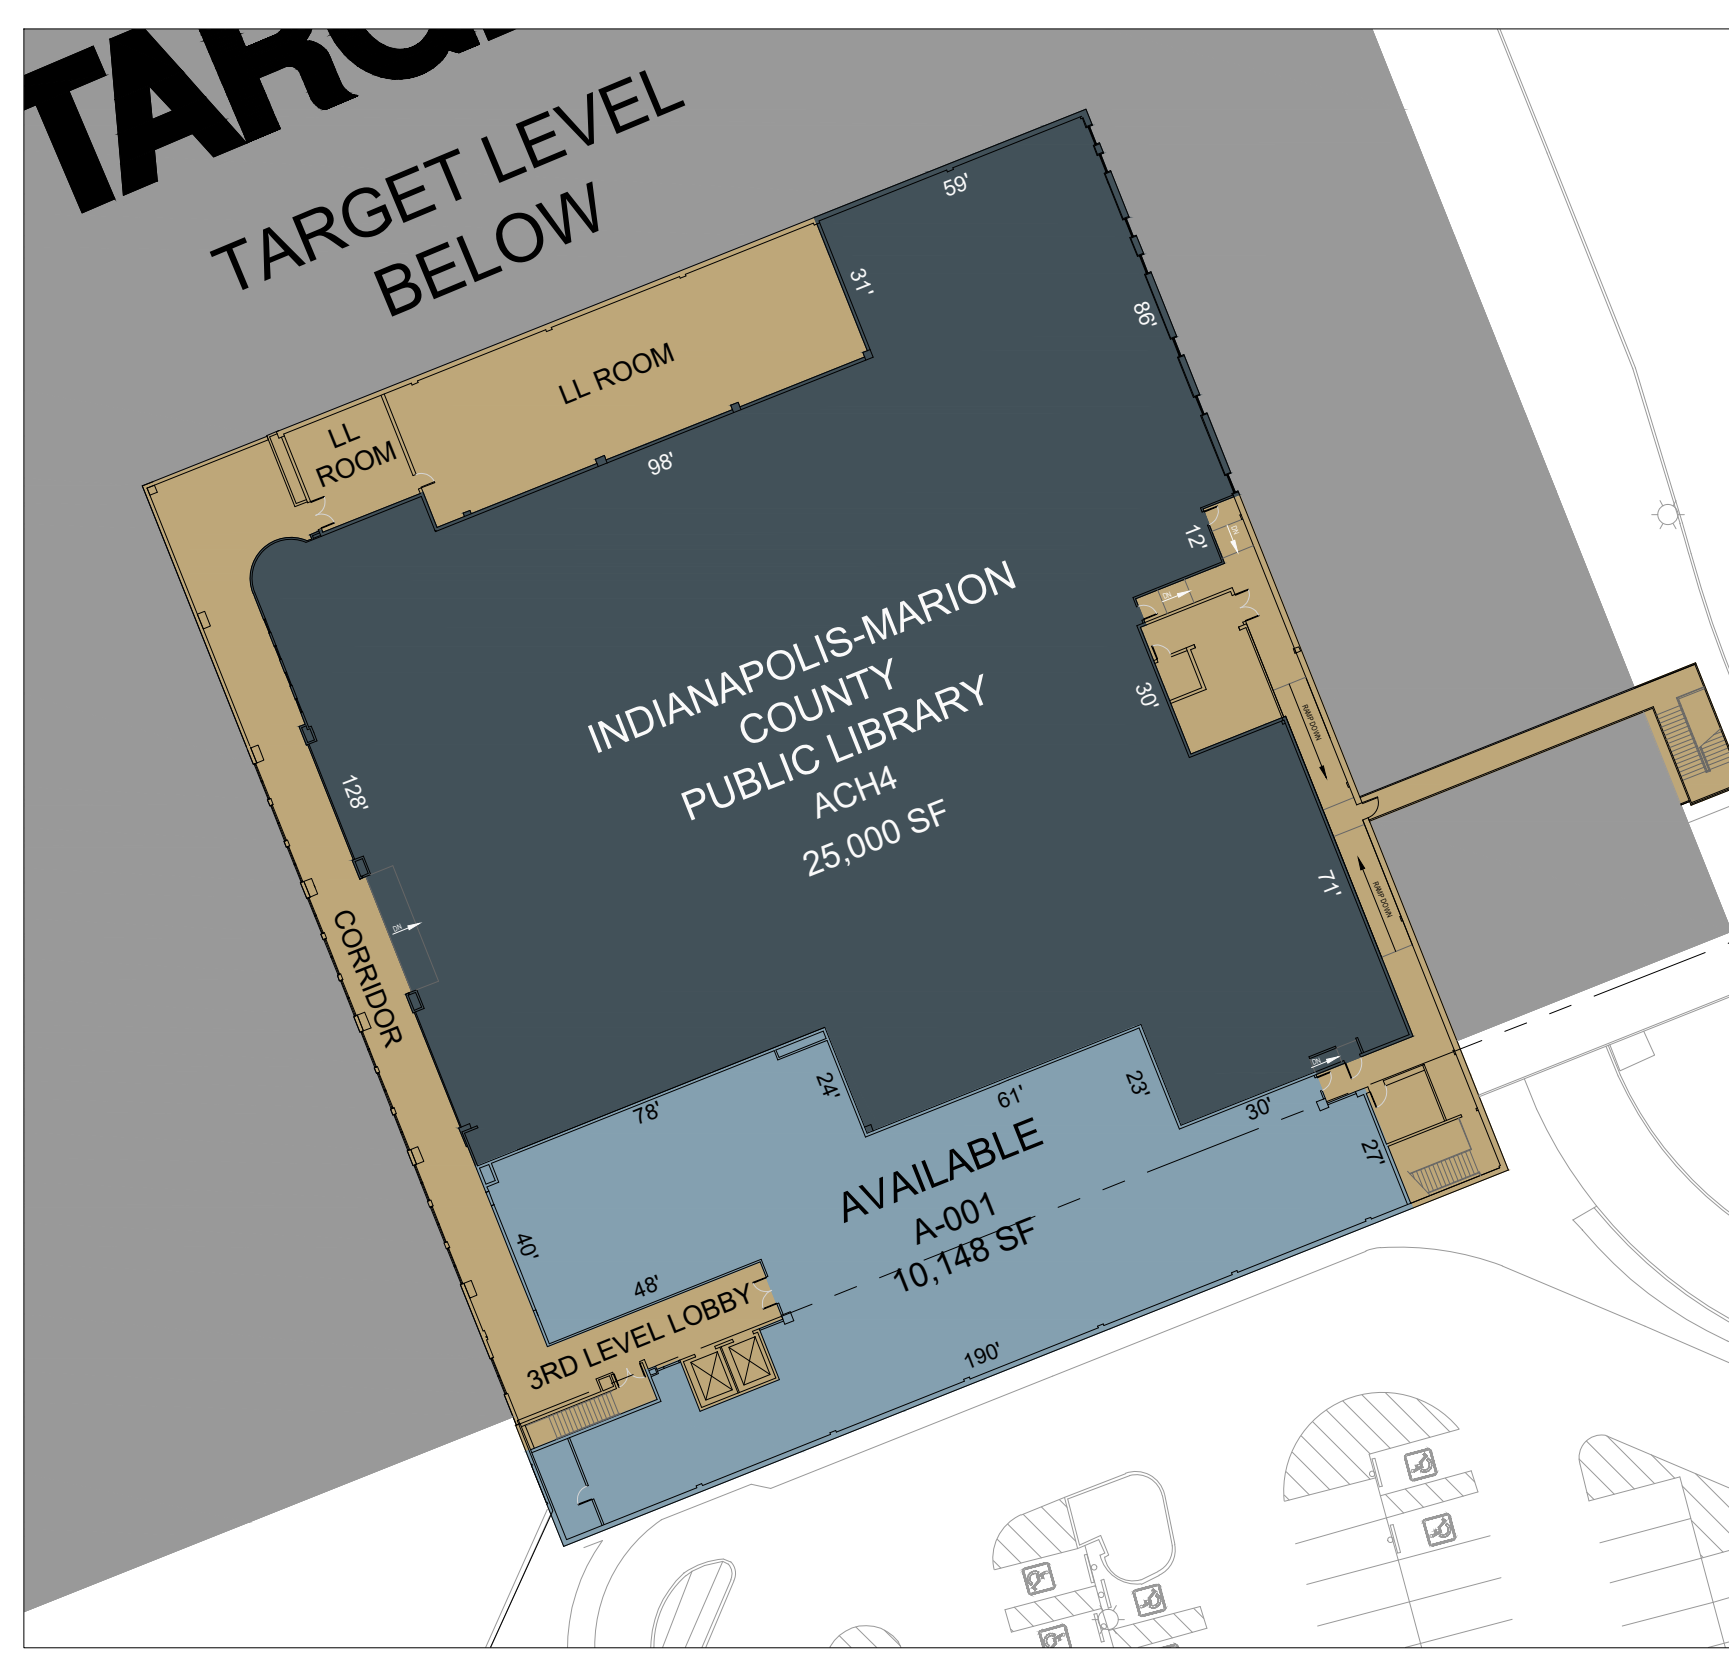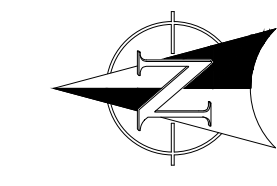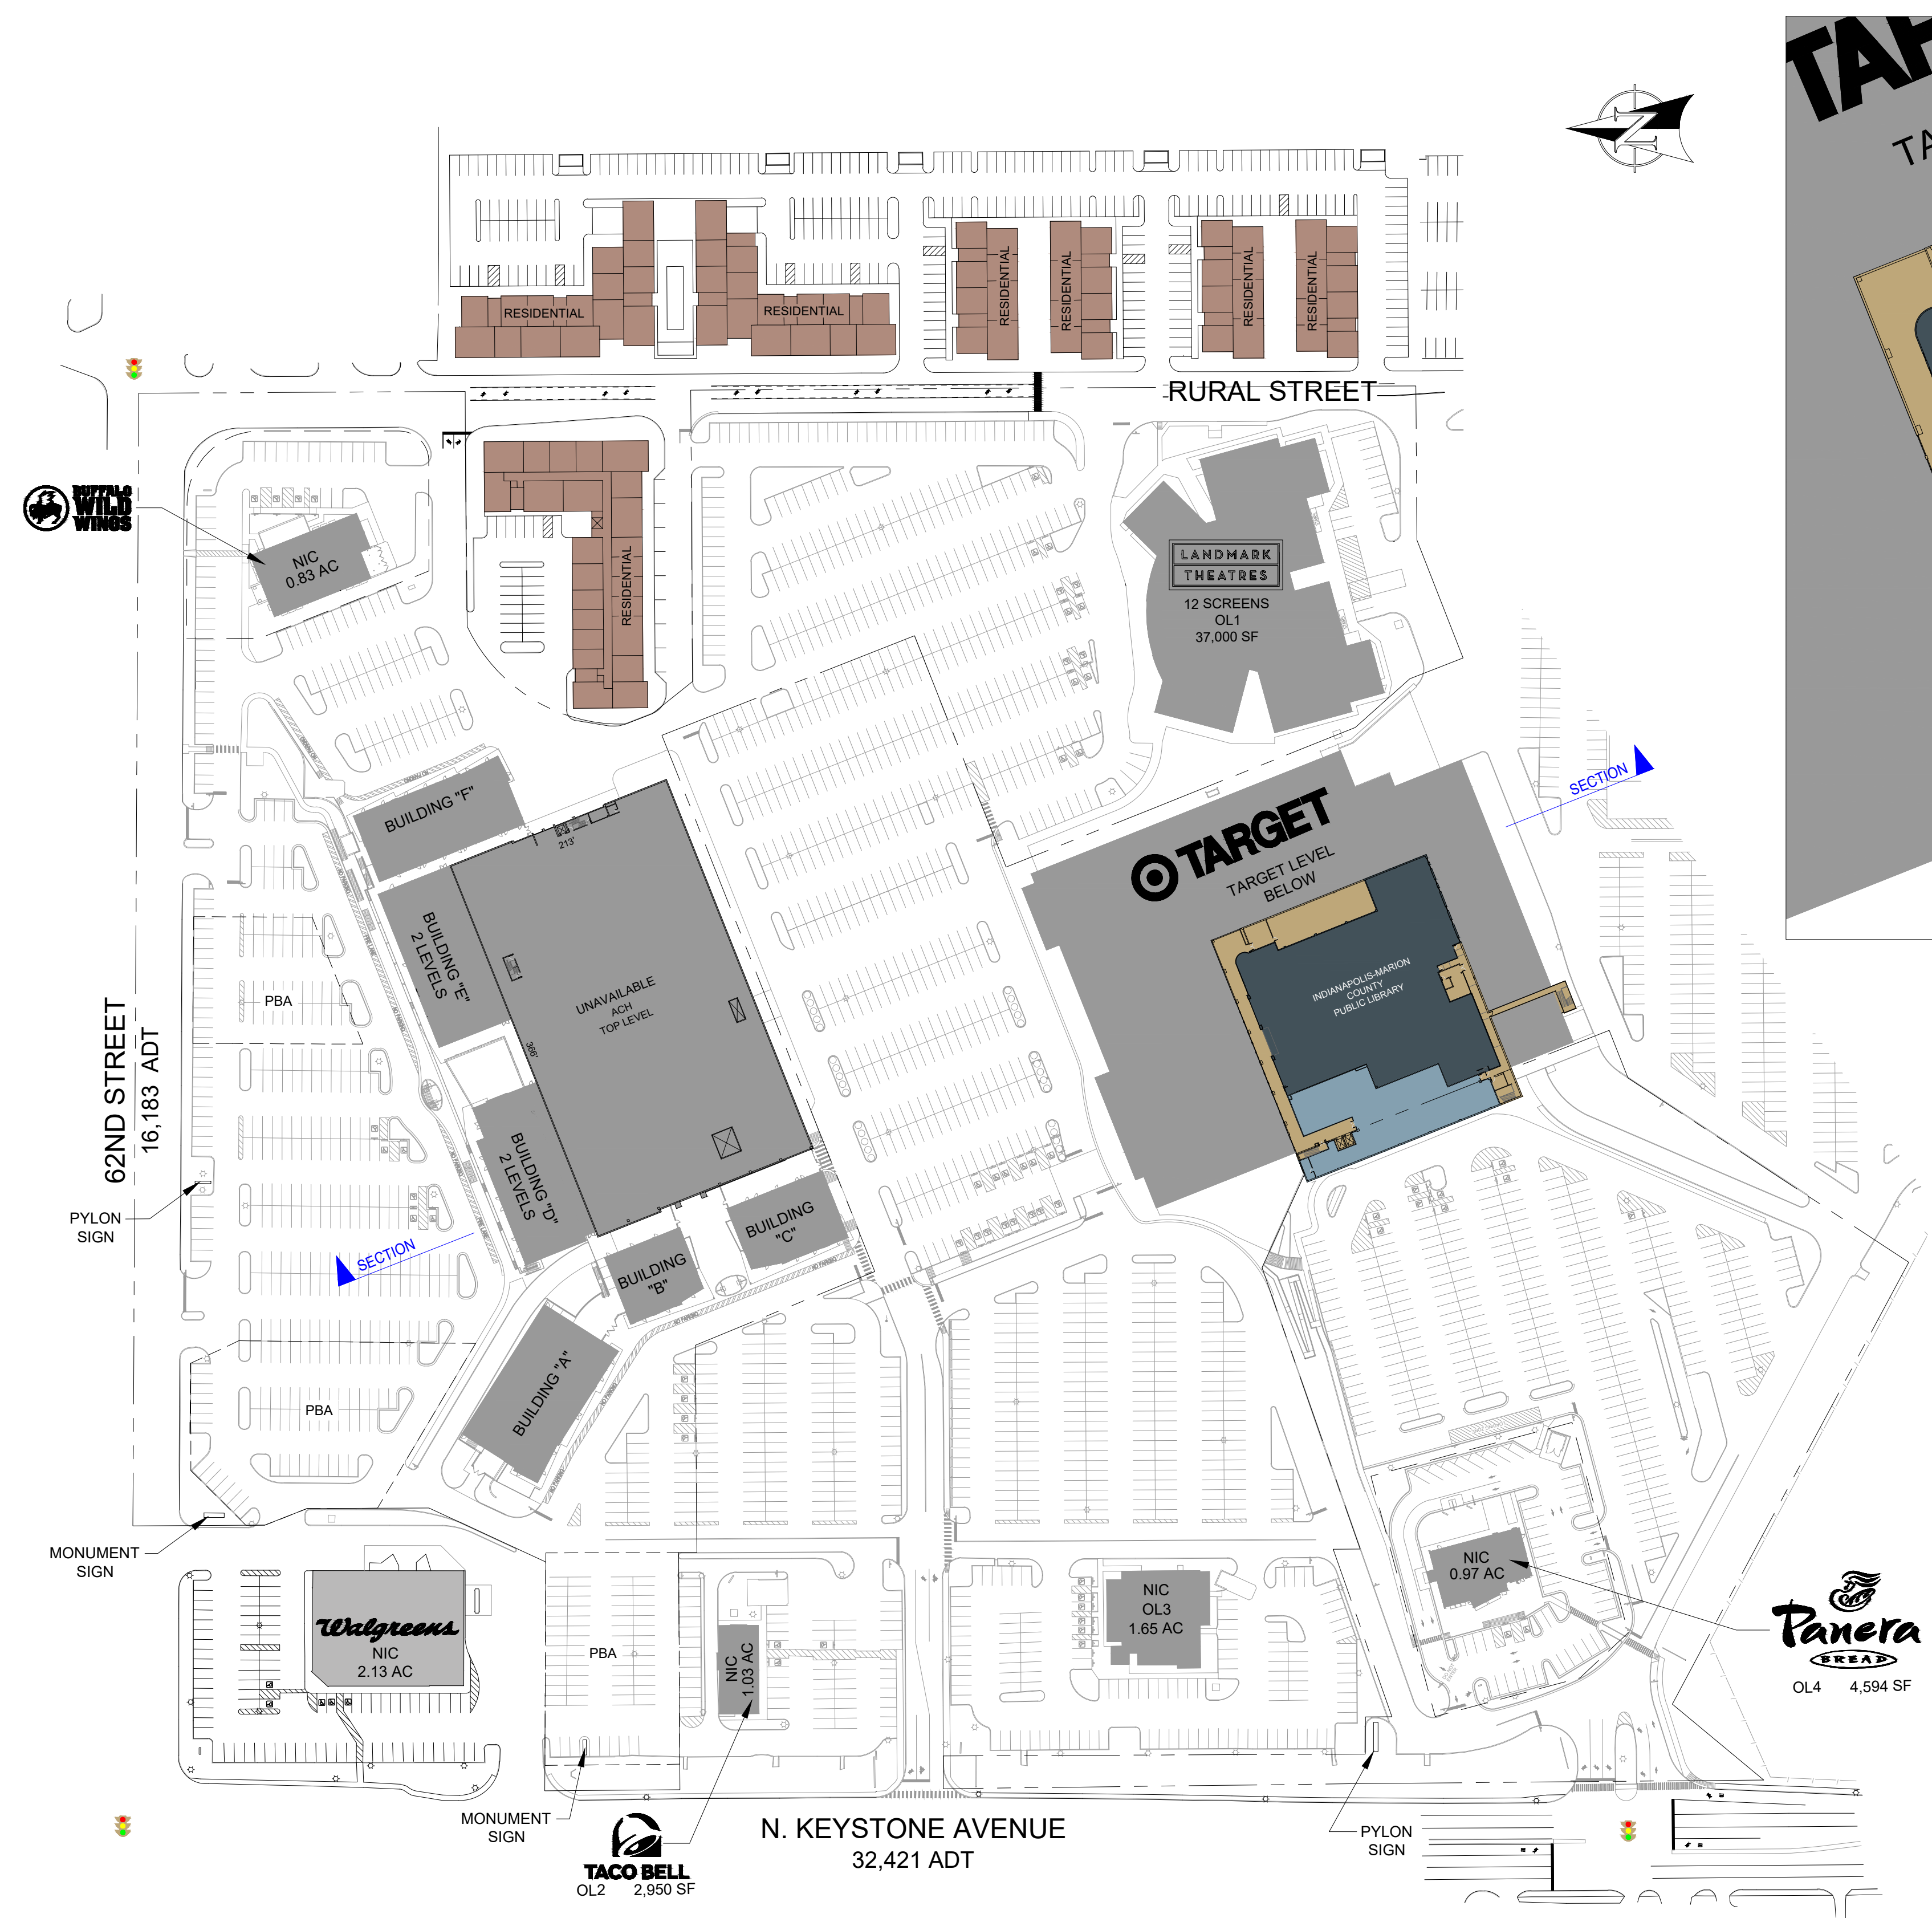

ENLARGED VIEW
SCALE: 1"=40'

OVERALL SITE PLAN
SCALE: 1"=100'

