

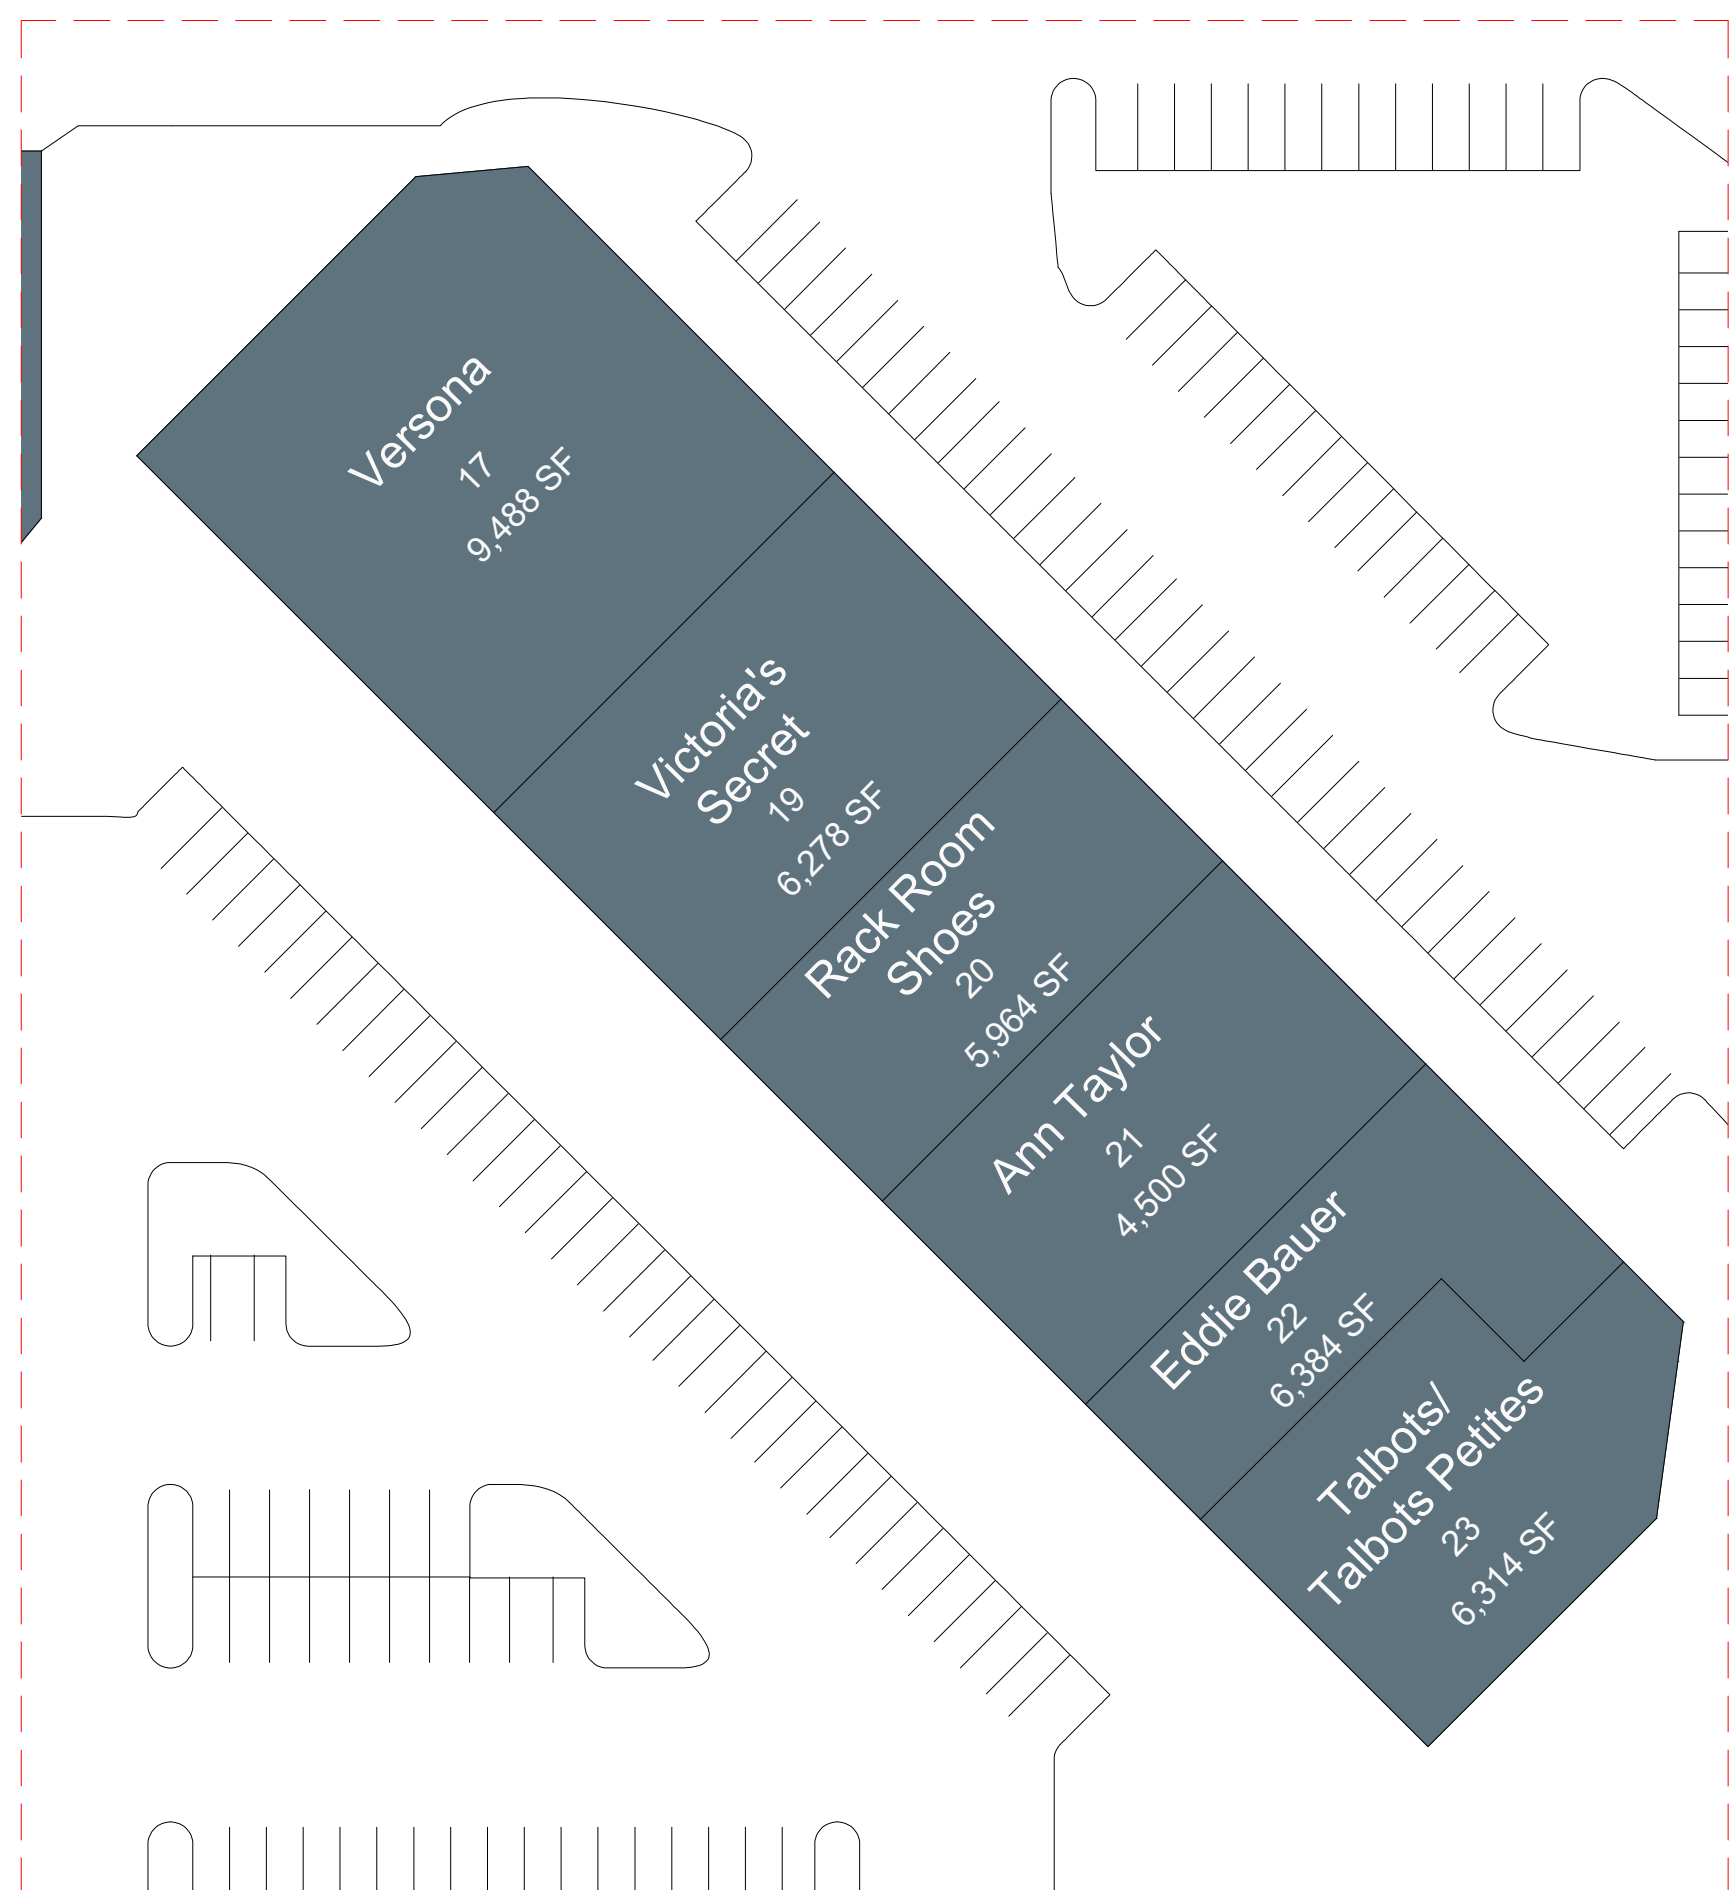


RETAIL "A"
SCALE: 1" = 40'


OVERALL SITE PLAN
SCALE: 1" = 100'

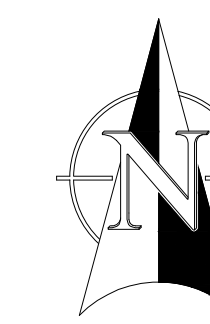


RETAIL "C"
SCALE: 1"=40'

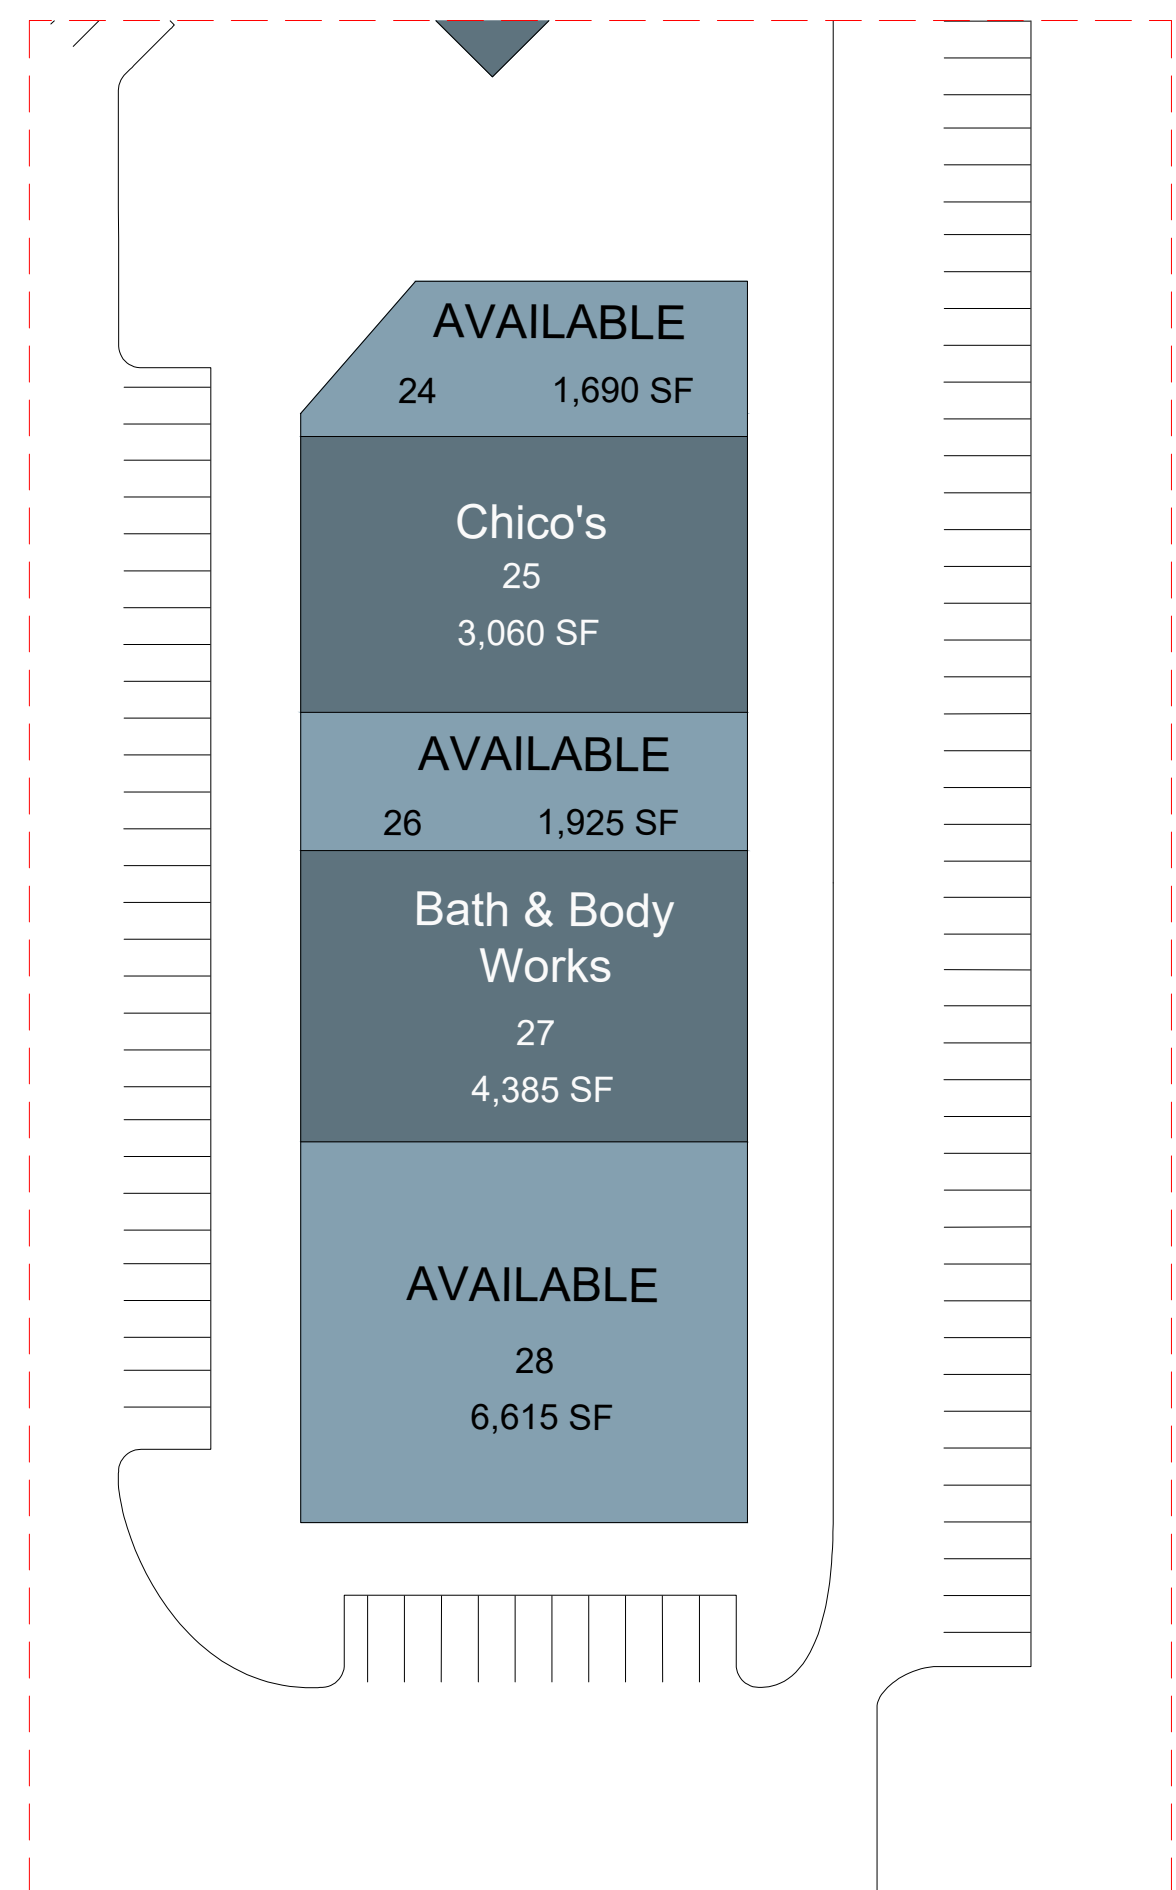


RETAIL "D"
SCALE: 1"=40'

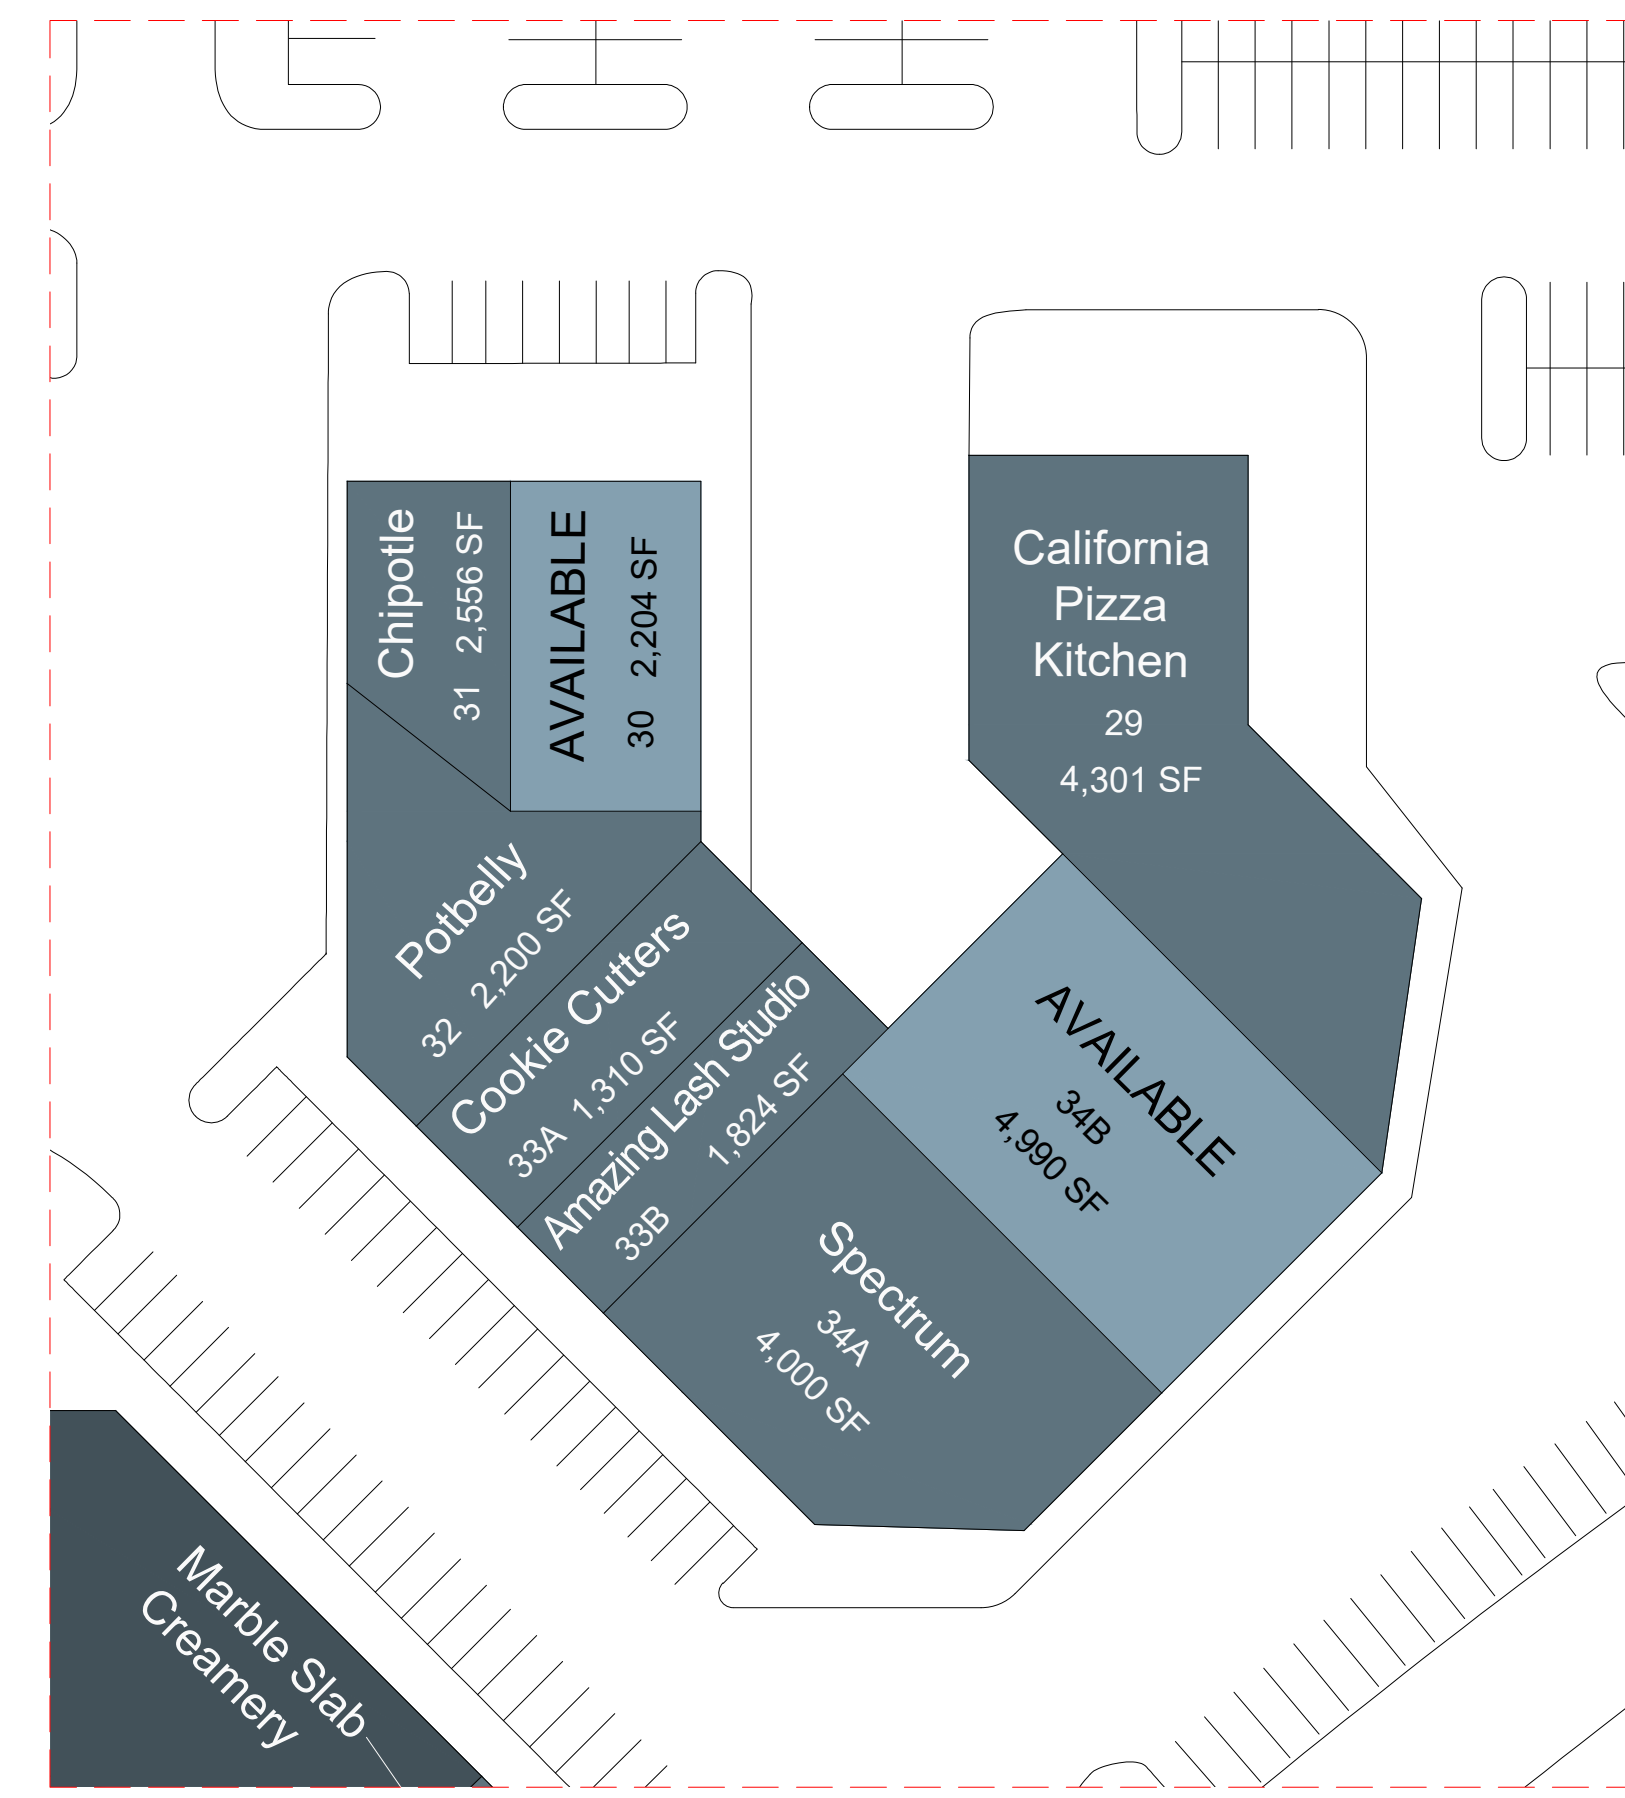

RETAIL "E"
SCALE: 1"=40'

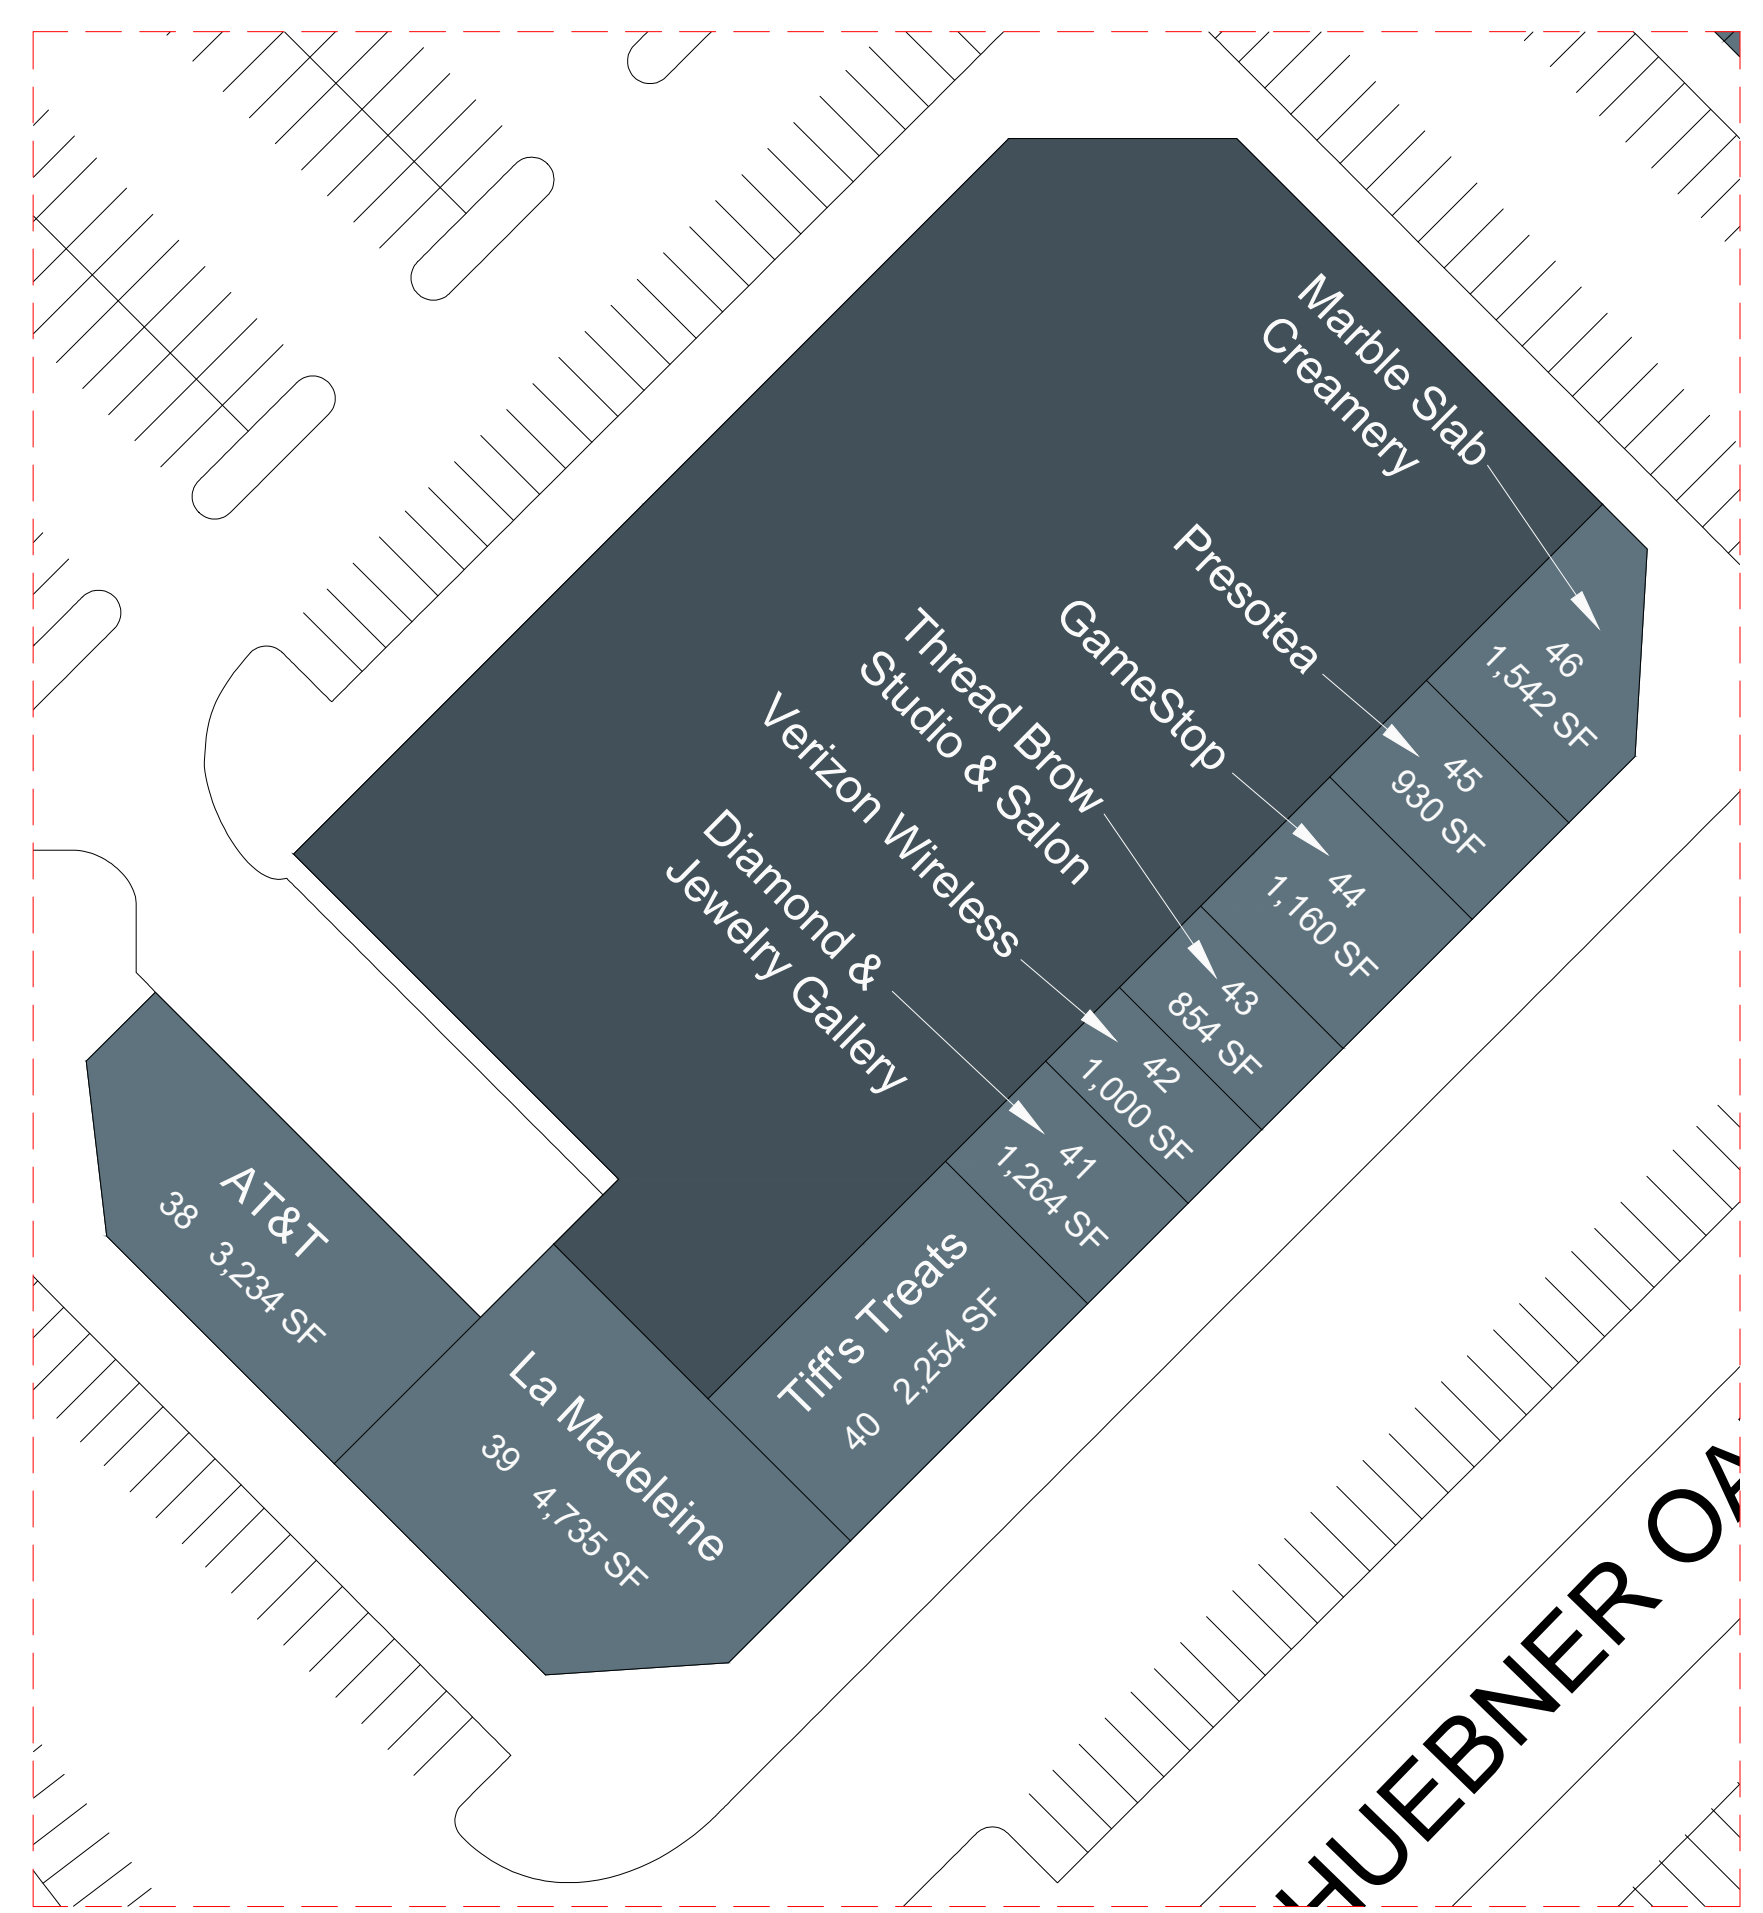

RETAIL "F"
SCALE: 1"=40'

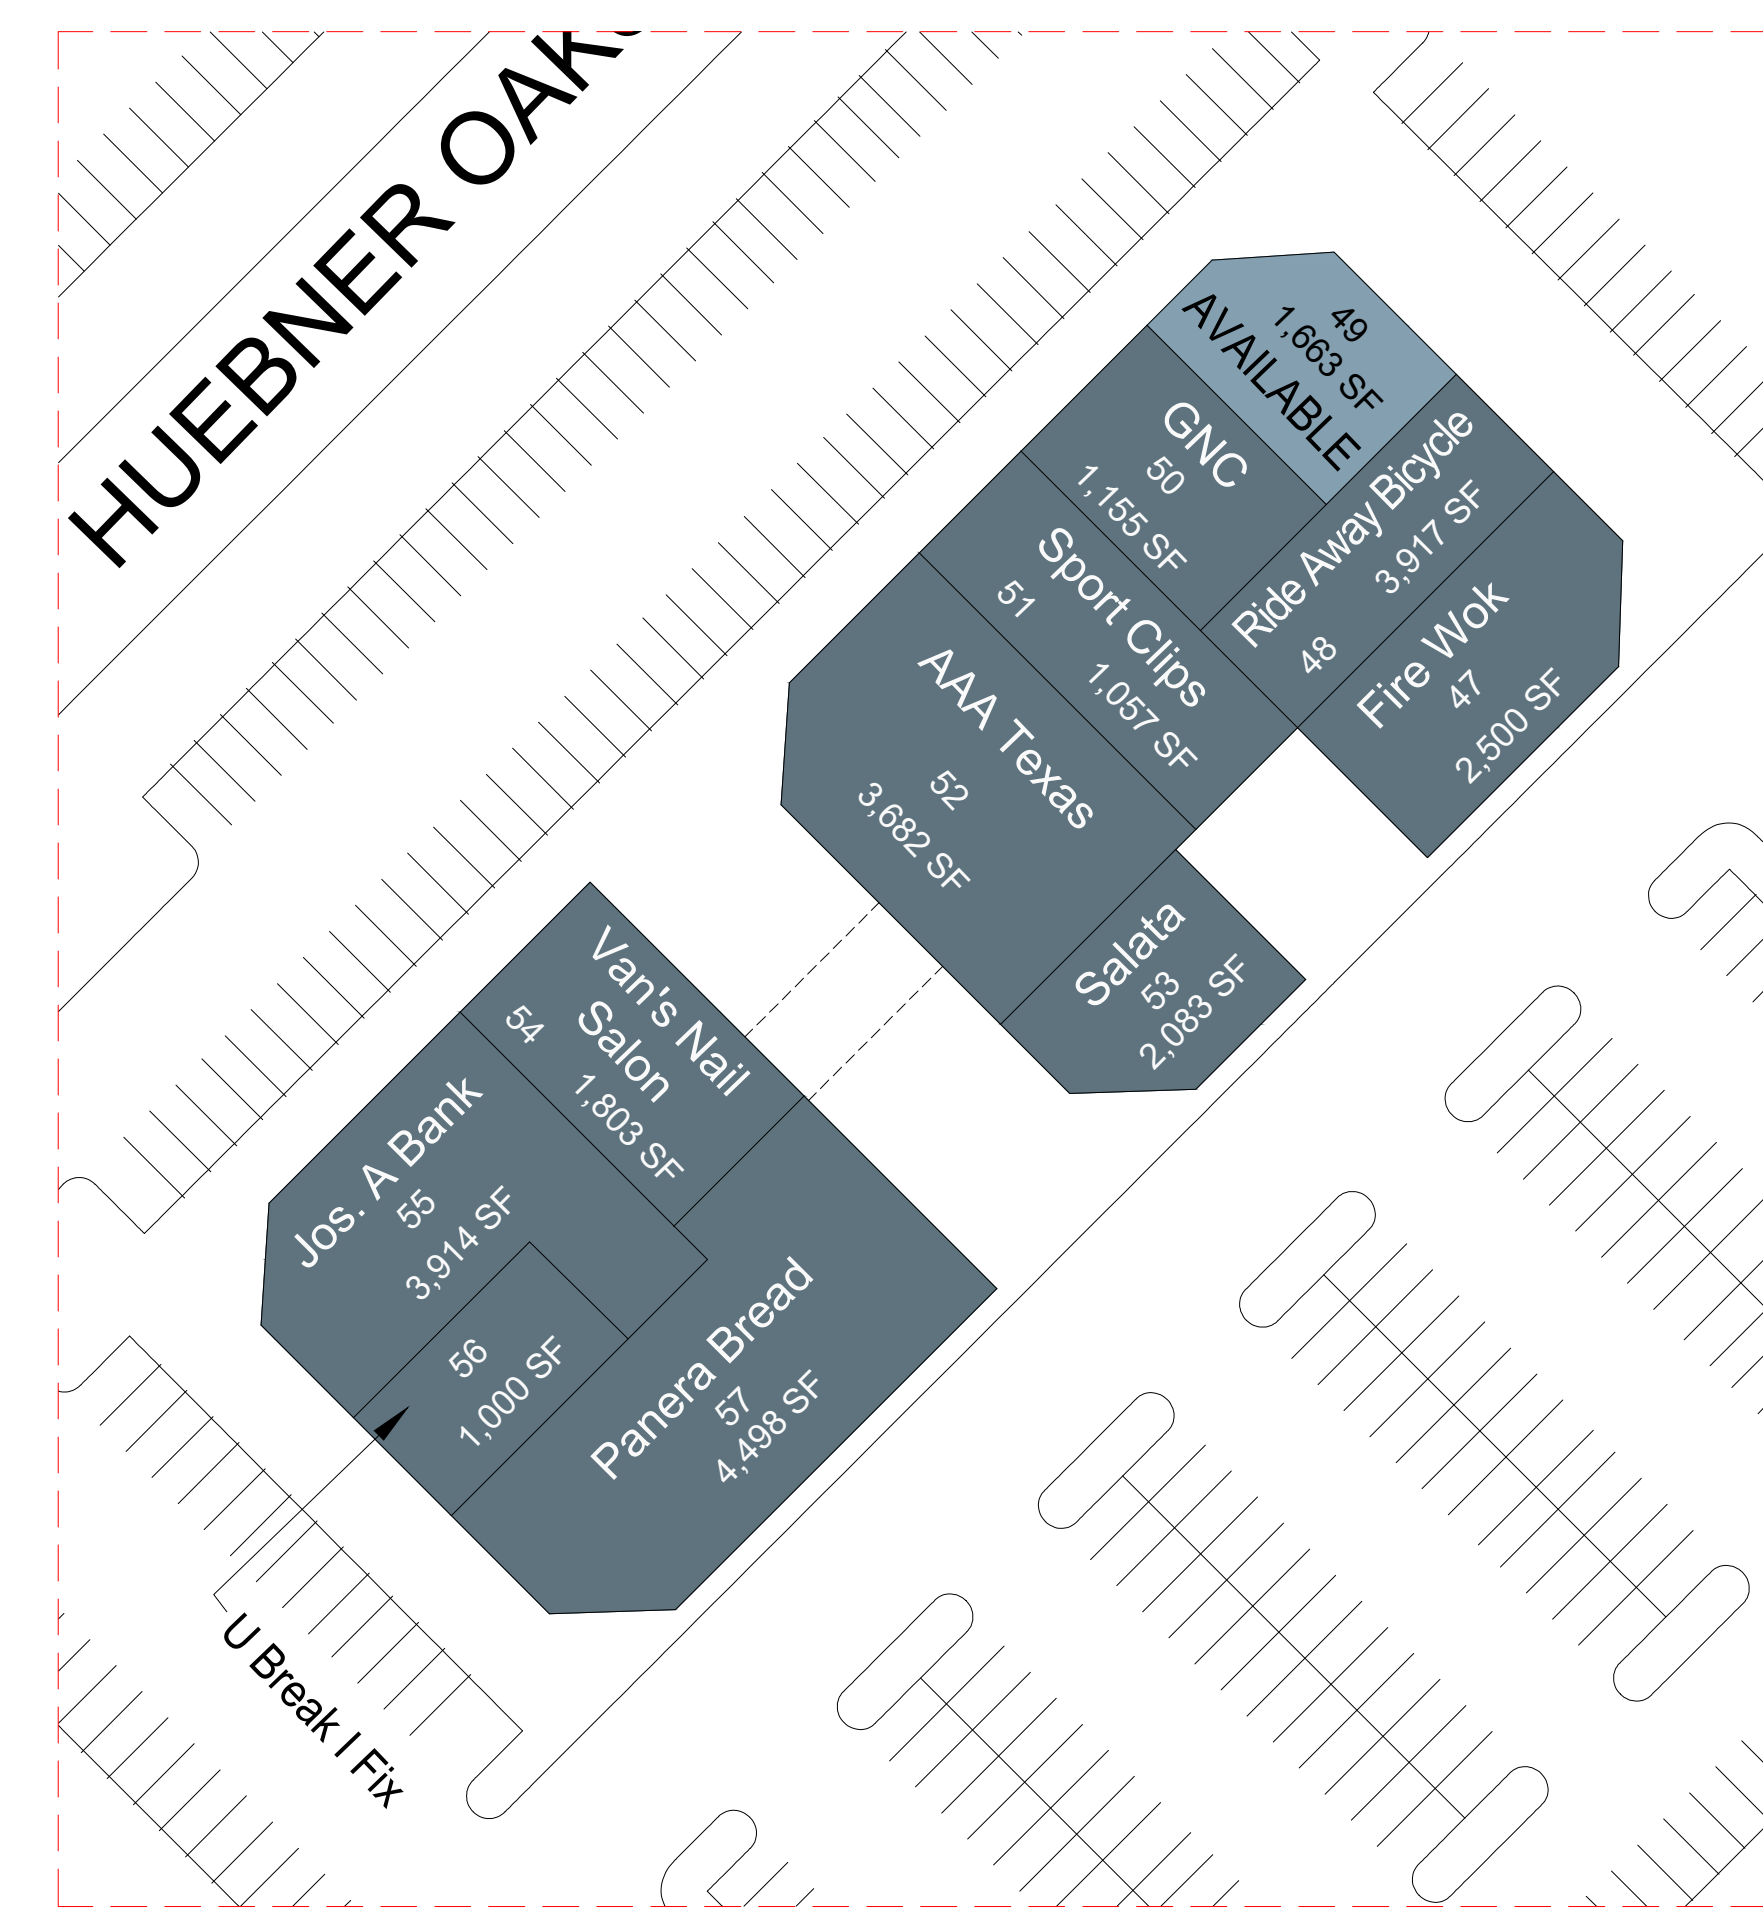

RETAIL "G" & "H"
SCALE: 1"=40'