



RETIAL "C"
Scale 1"= 30'

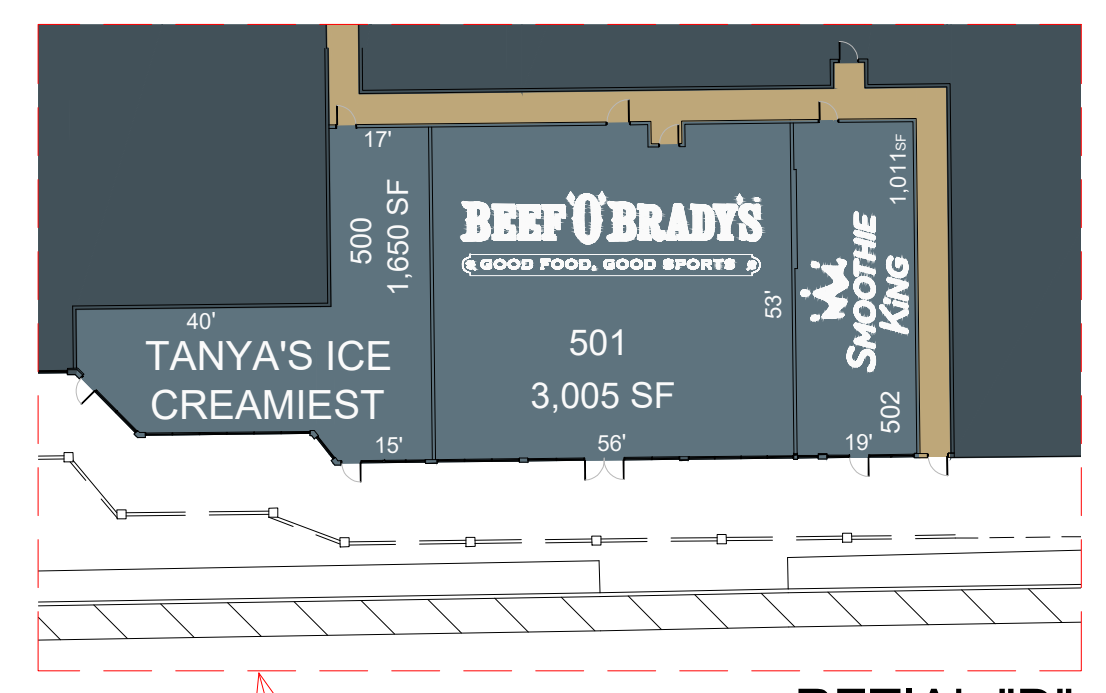

RETIAL "D"
Scale 1"= 30'

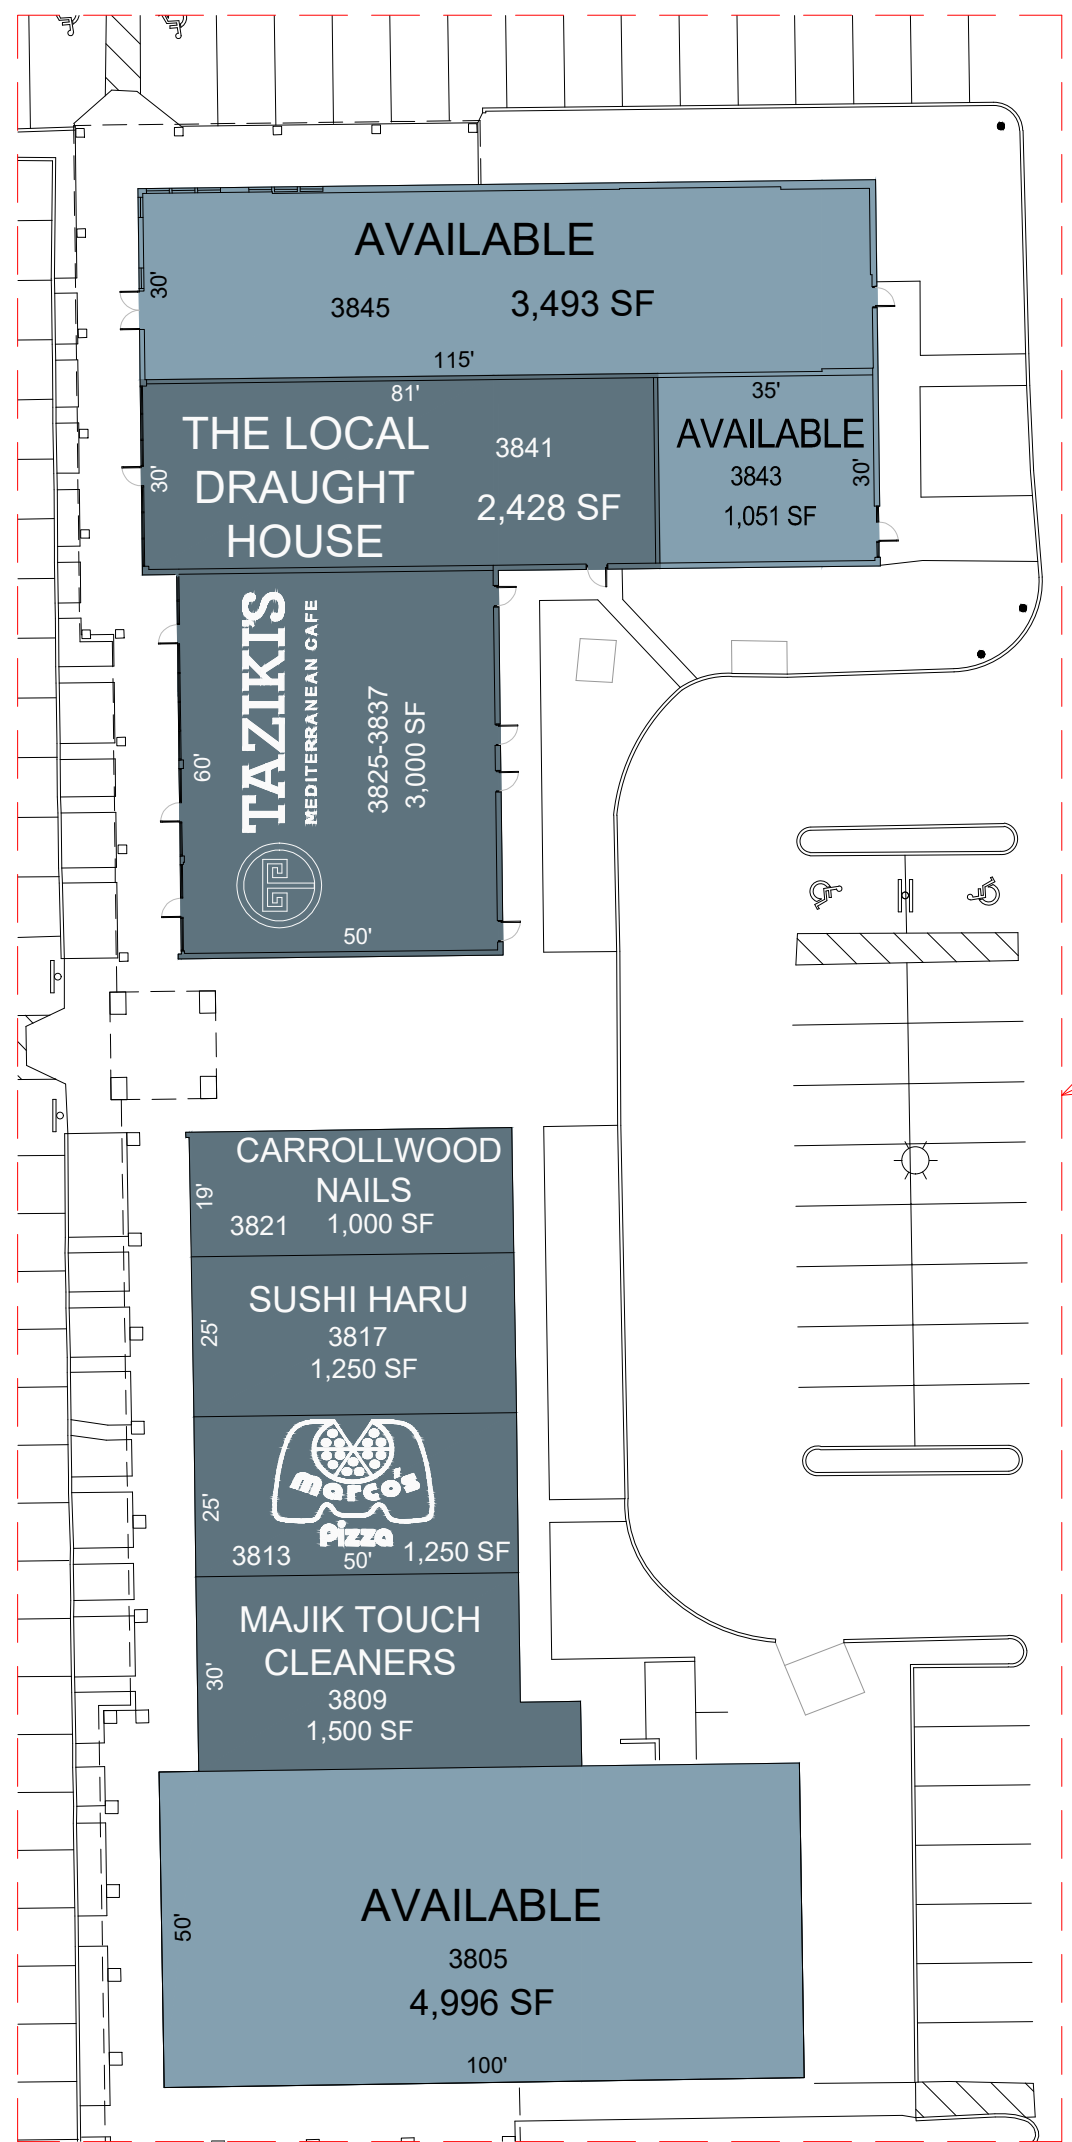

RETIAL "A" & "B"
Scale 1"= 30'

OVERALL SITE PLAN
Scale 1"= 80'

