




RETAIL "A"
SCALE: 1" = 30'

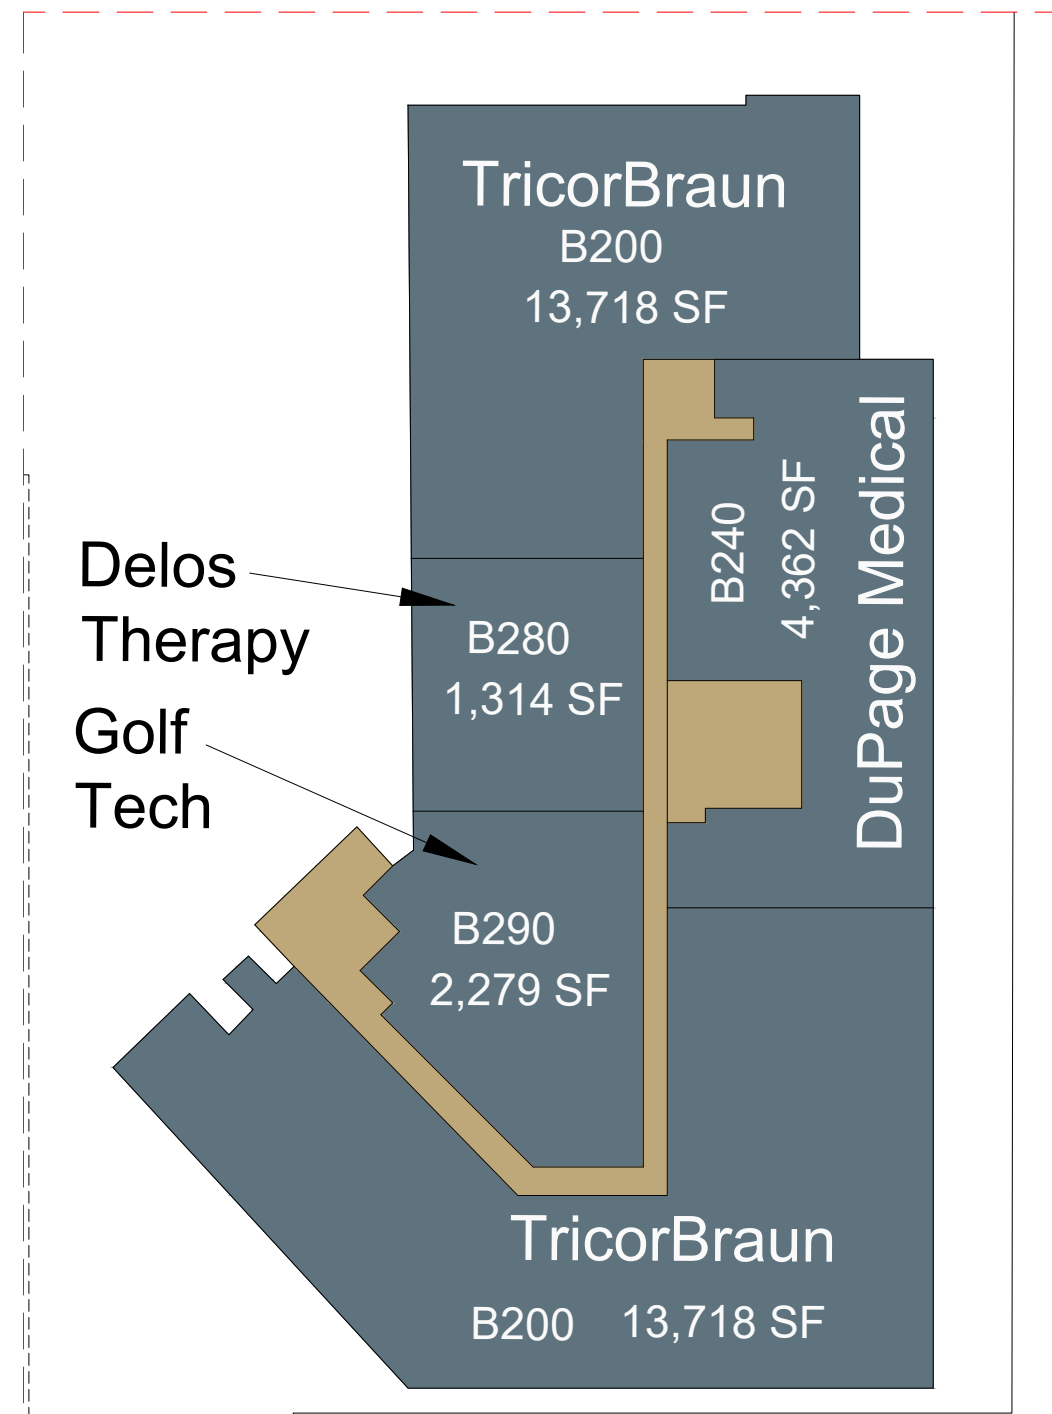


RETAIL "C" 2ND FLOOR
SCALE: 1" = 30'

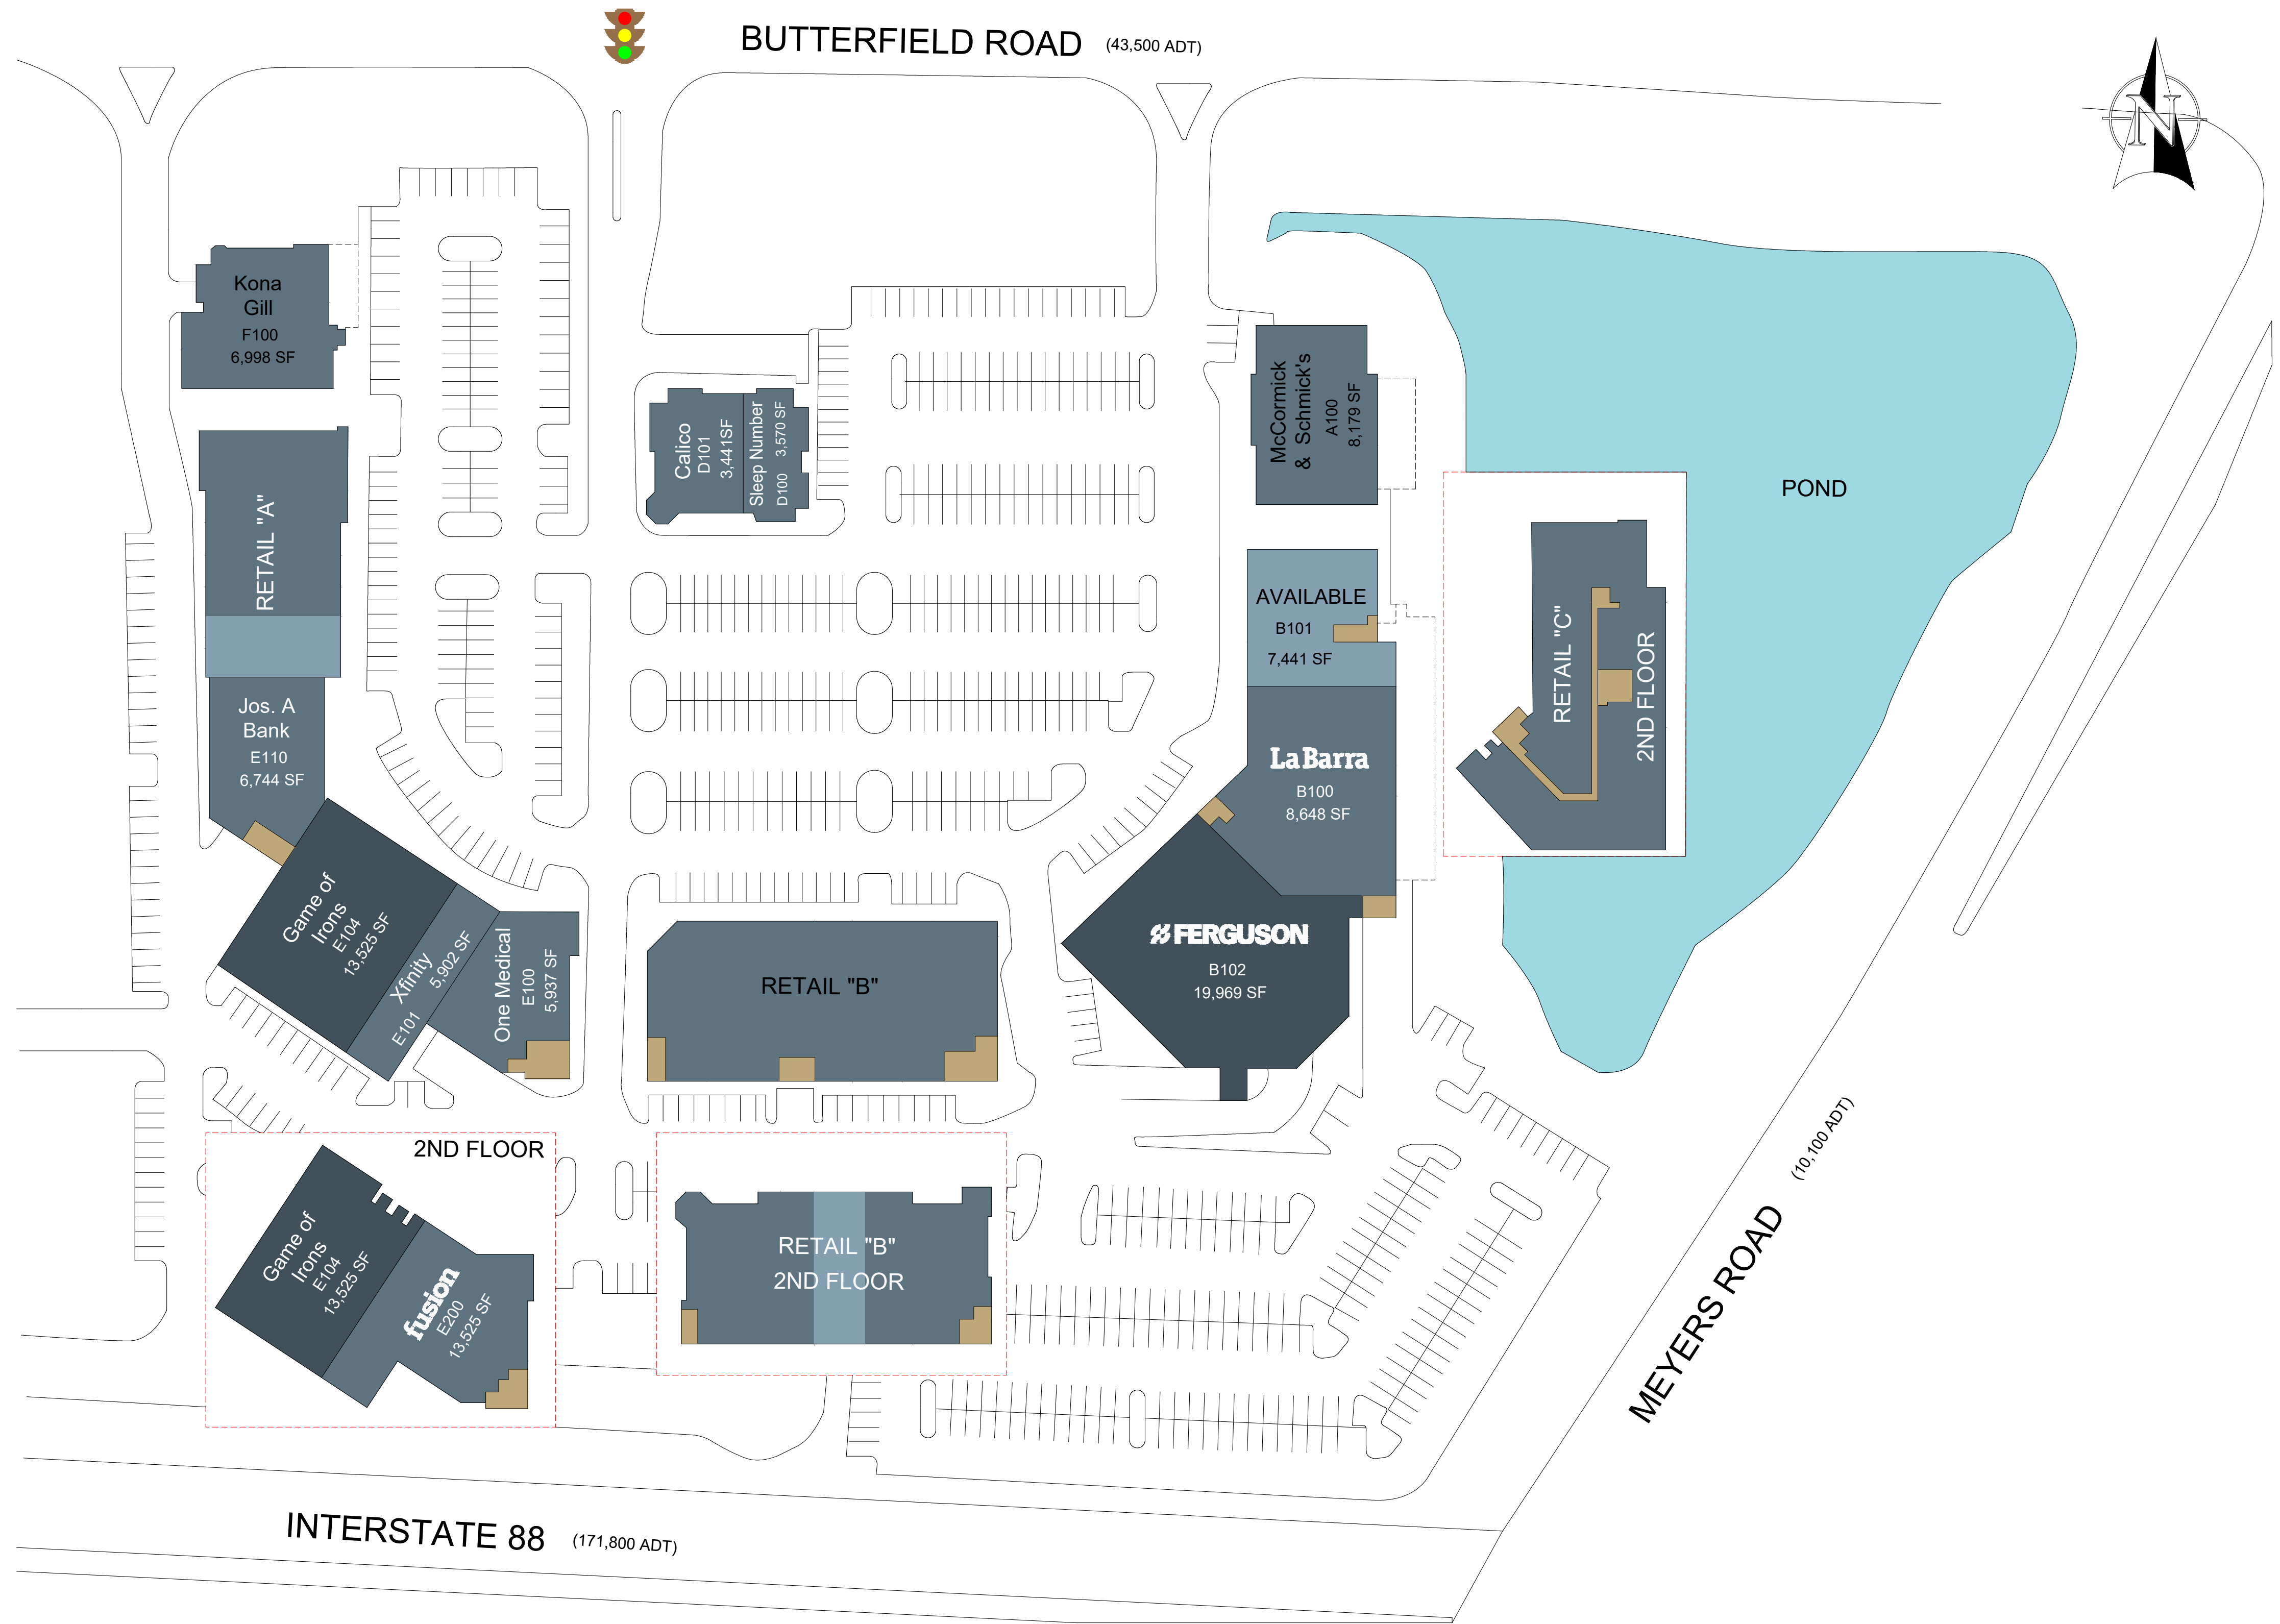

OVERALL SITE PLAN
SCALE: 1" = 60'

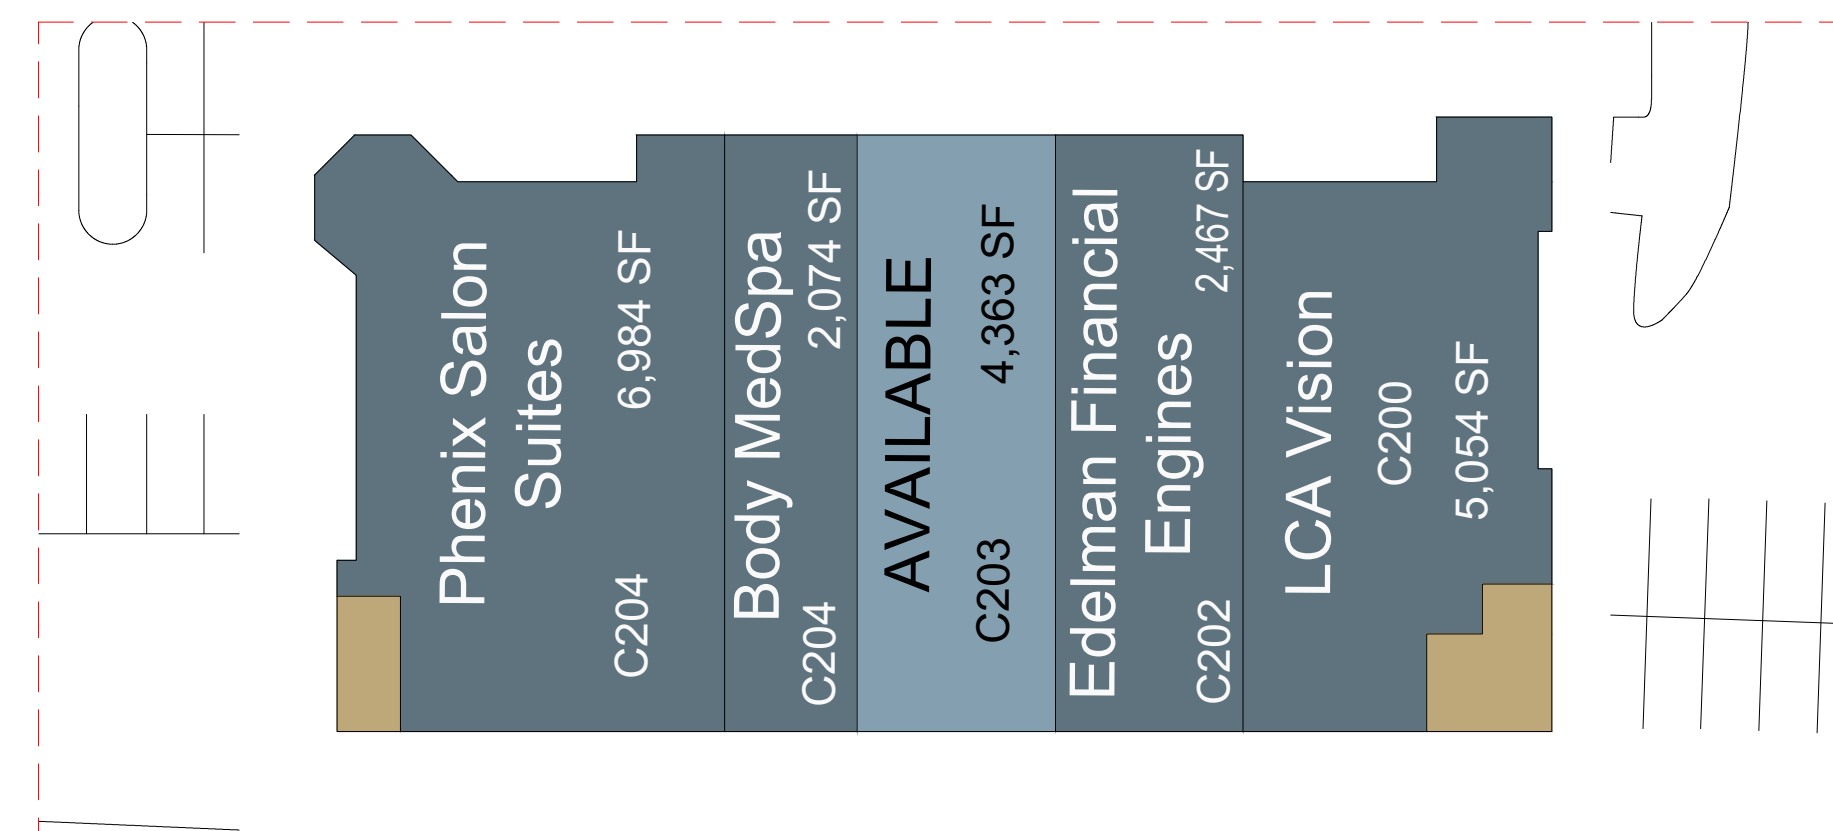

RETAIL "B" 2ND FLOOR
SCALE: 1" = 30'

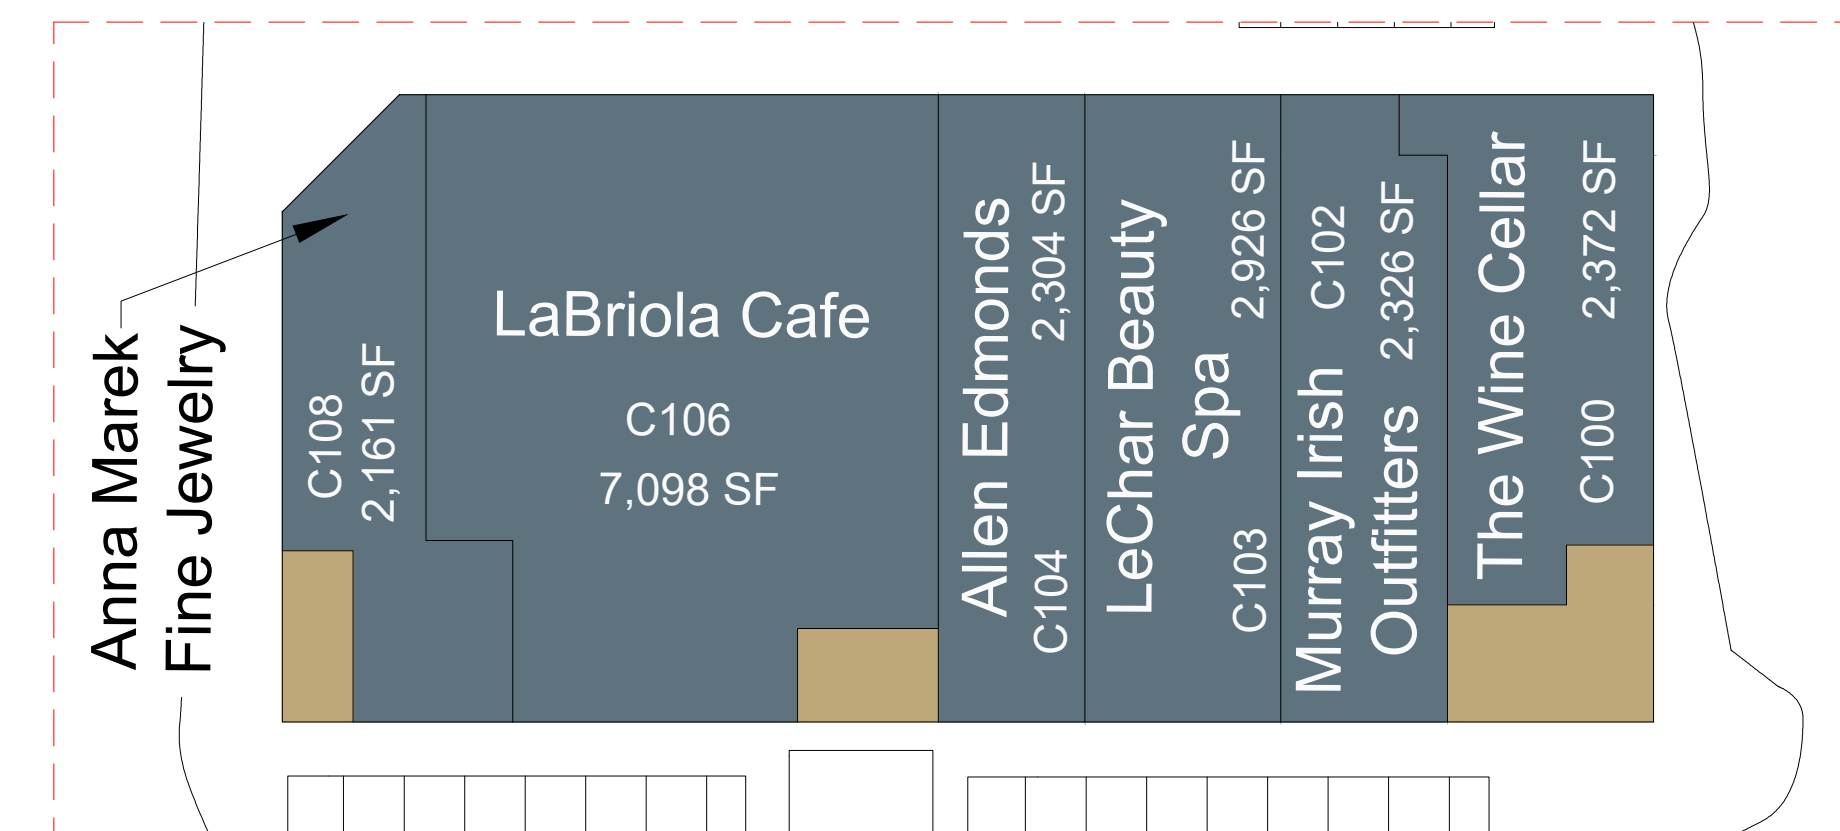

RETAIL "B"
SCALE: 1" = 30'