



RETAIL "D"
SCALE: 1" = 30'

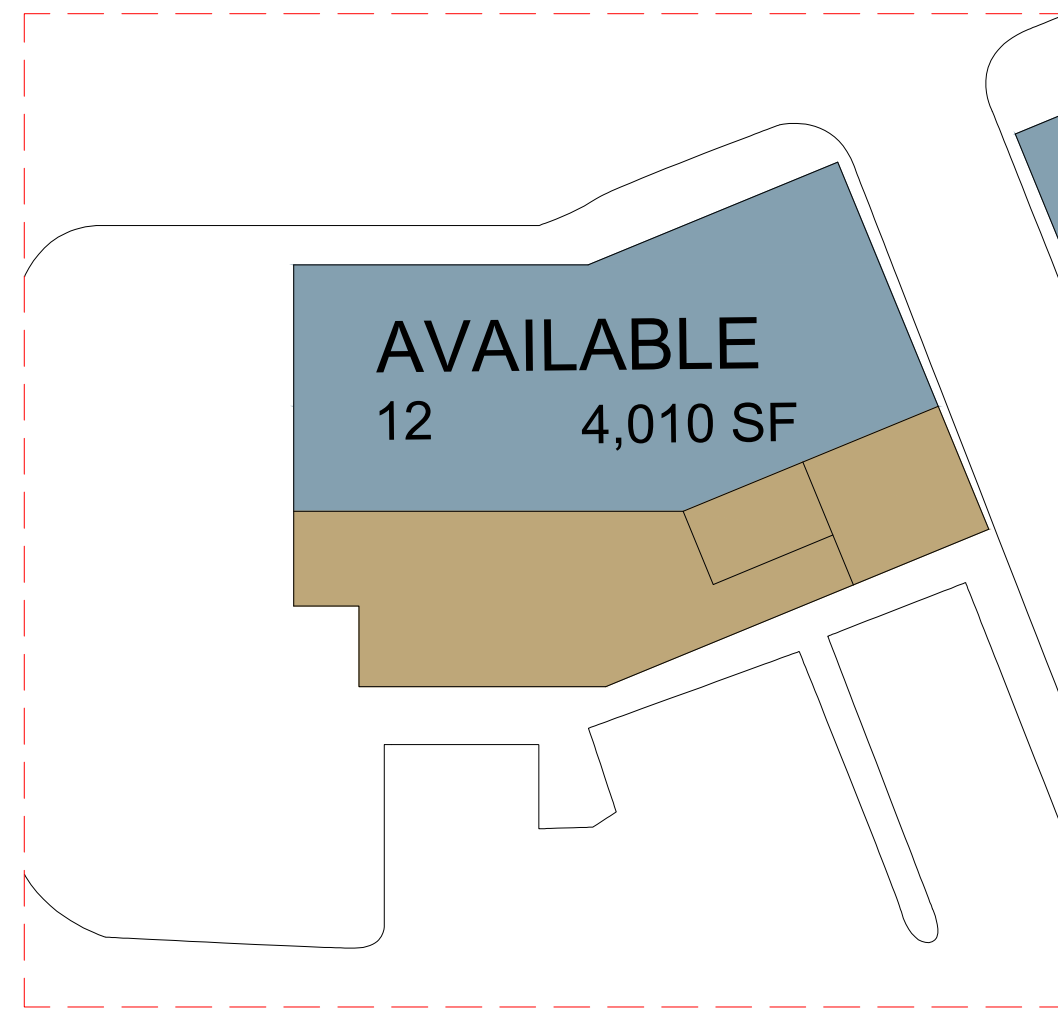


RETAIL "C"
SCALE: 1" = 30'

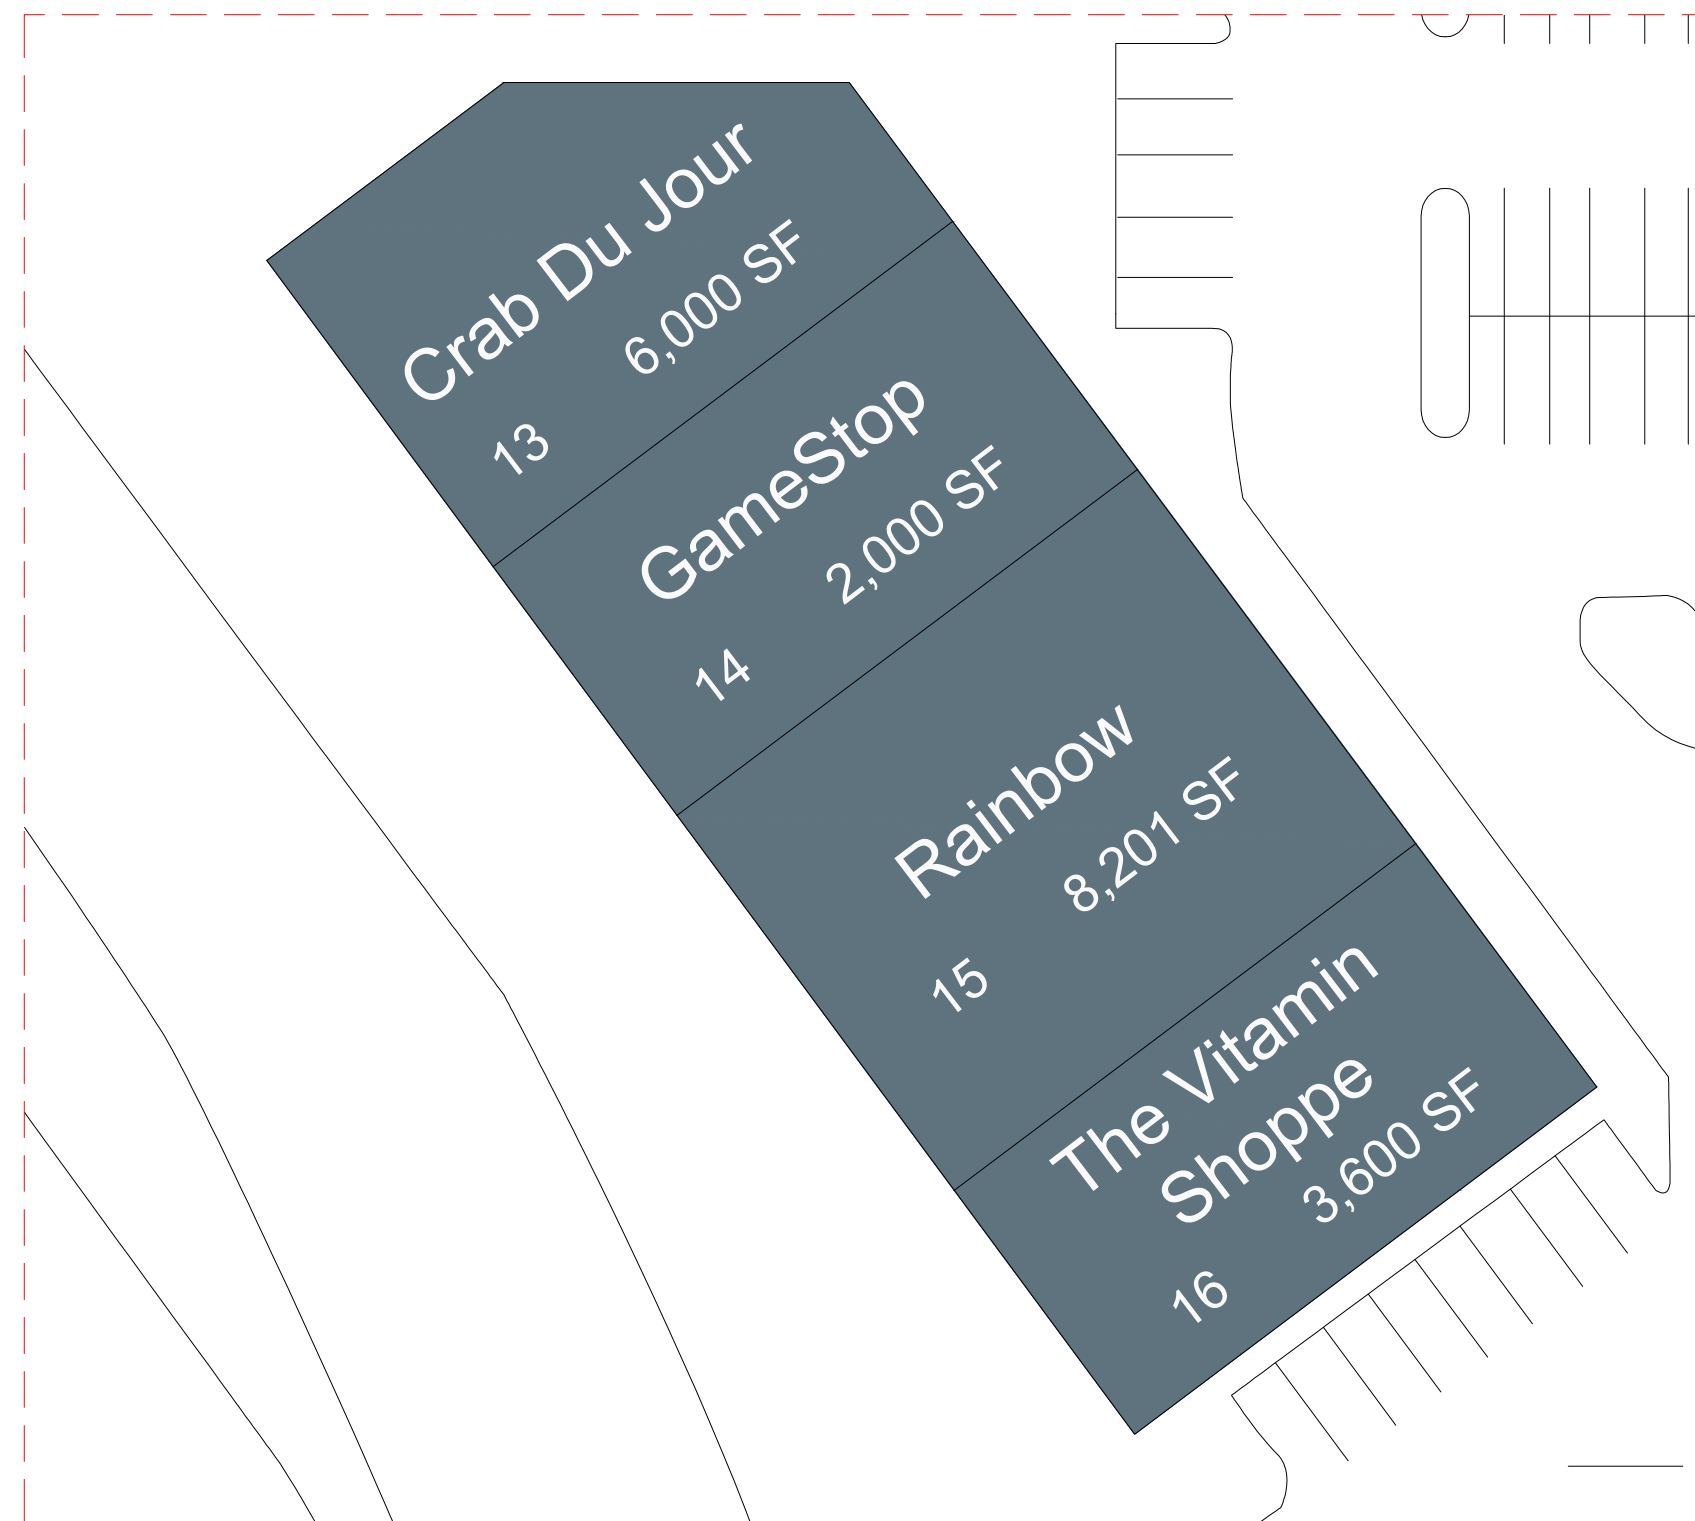

RETAIL "B"
SCALE: 1" = 30'



OVERALL SITE PLAN
SCALE: 1" = 100'

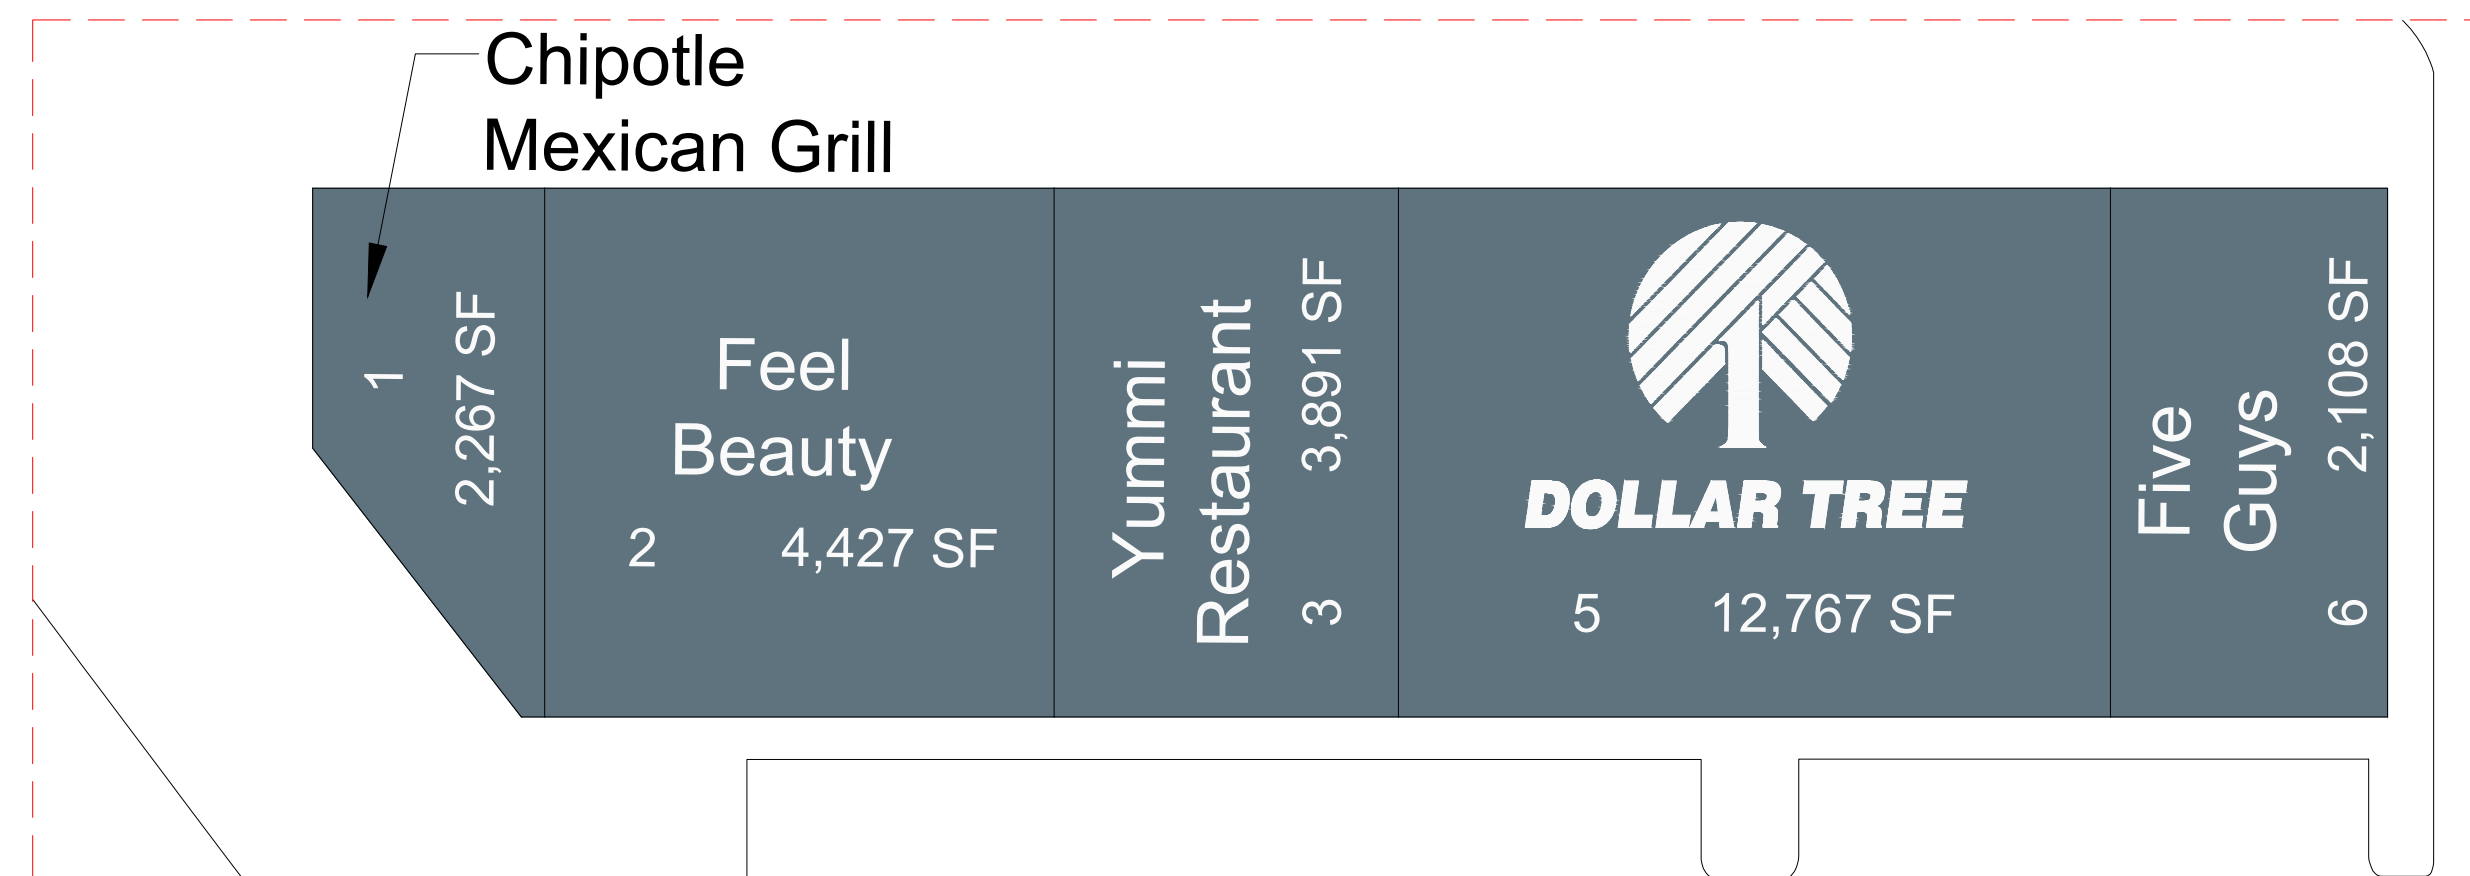

RETAIL "A"
SCALE: 1" = 30'

