




RETAIL "B"
SCALE: 1" = 40'

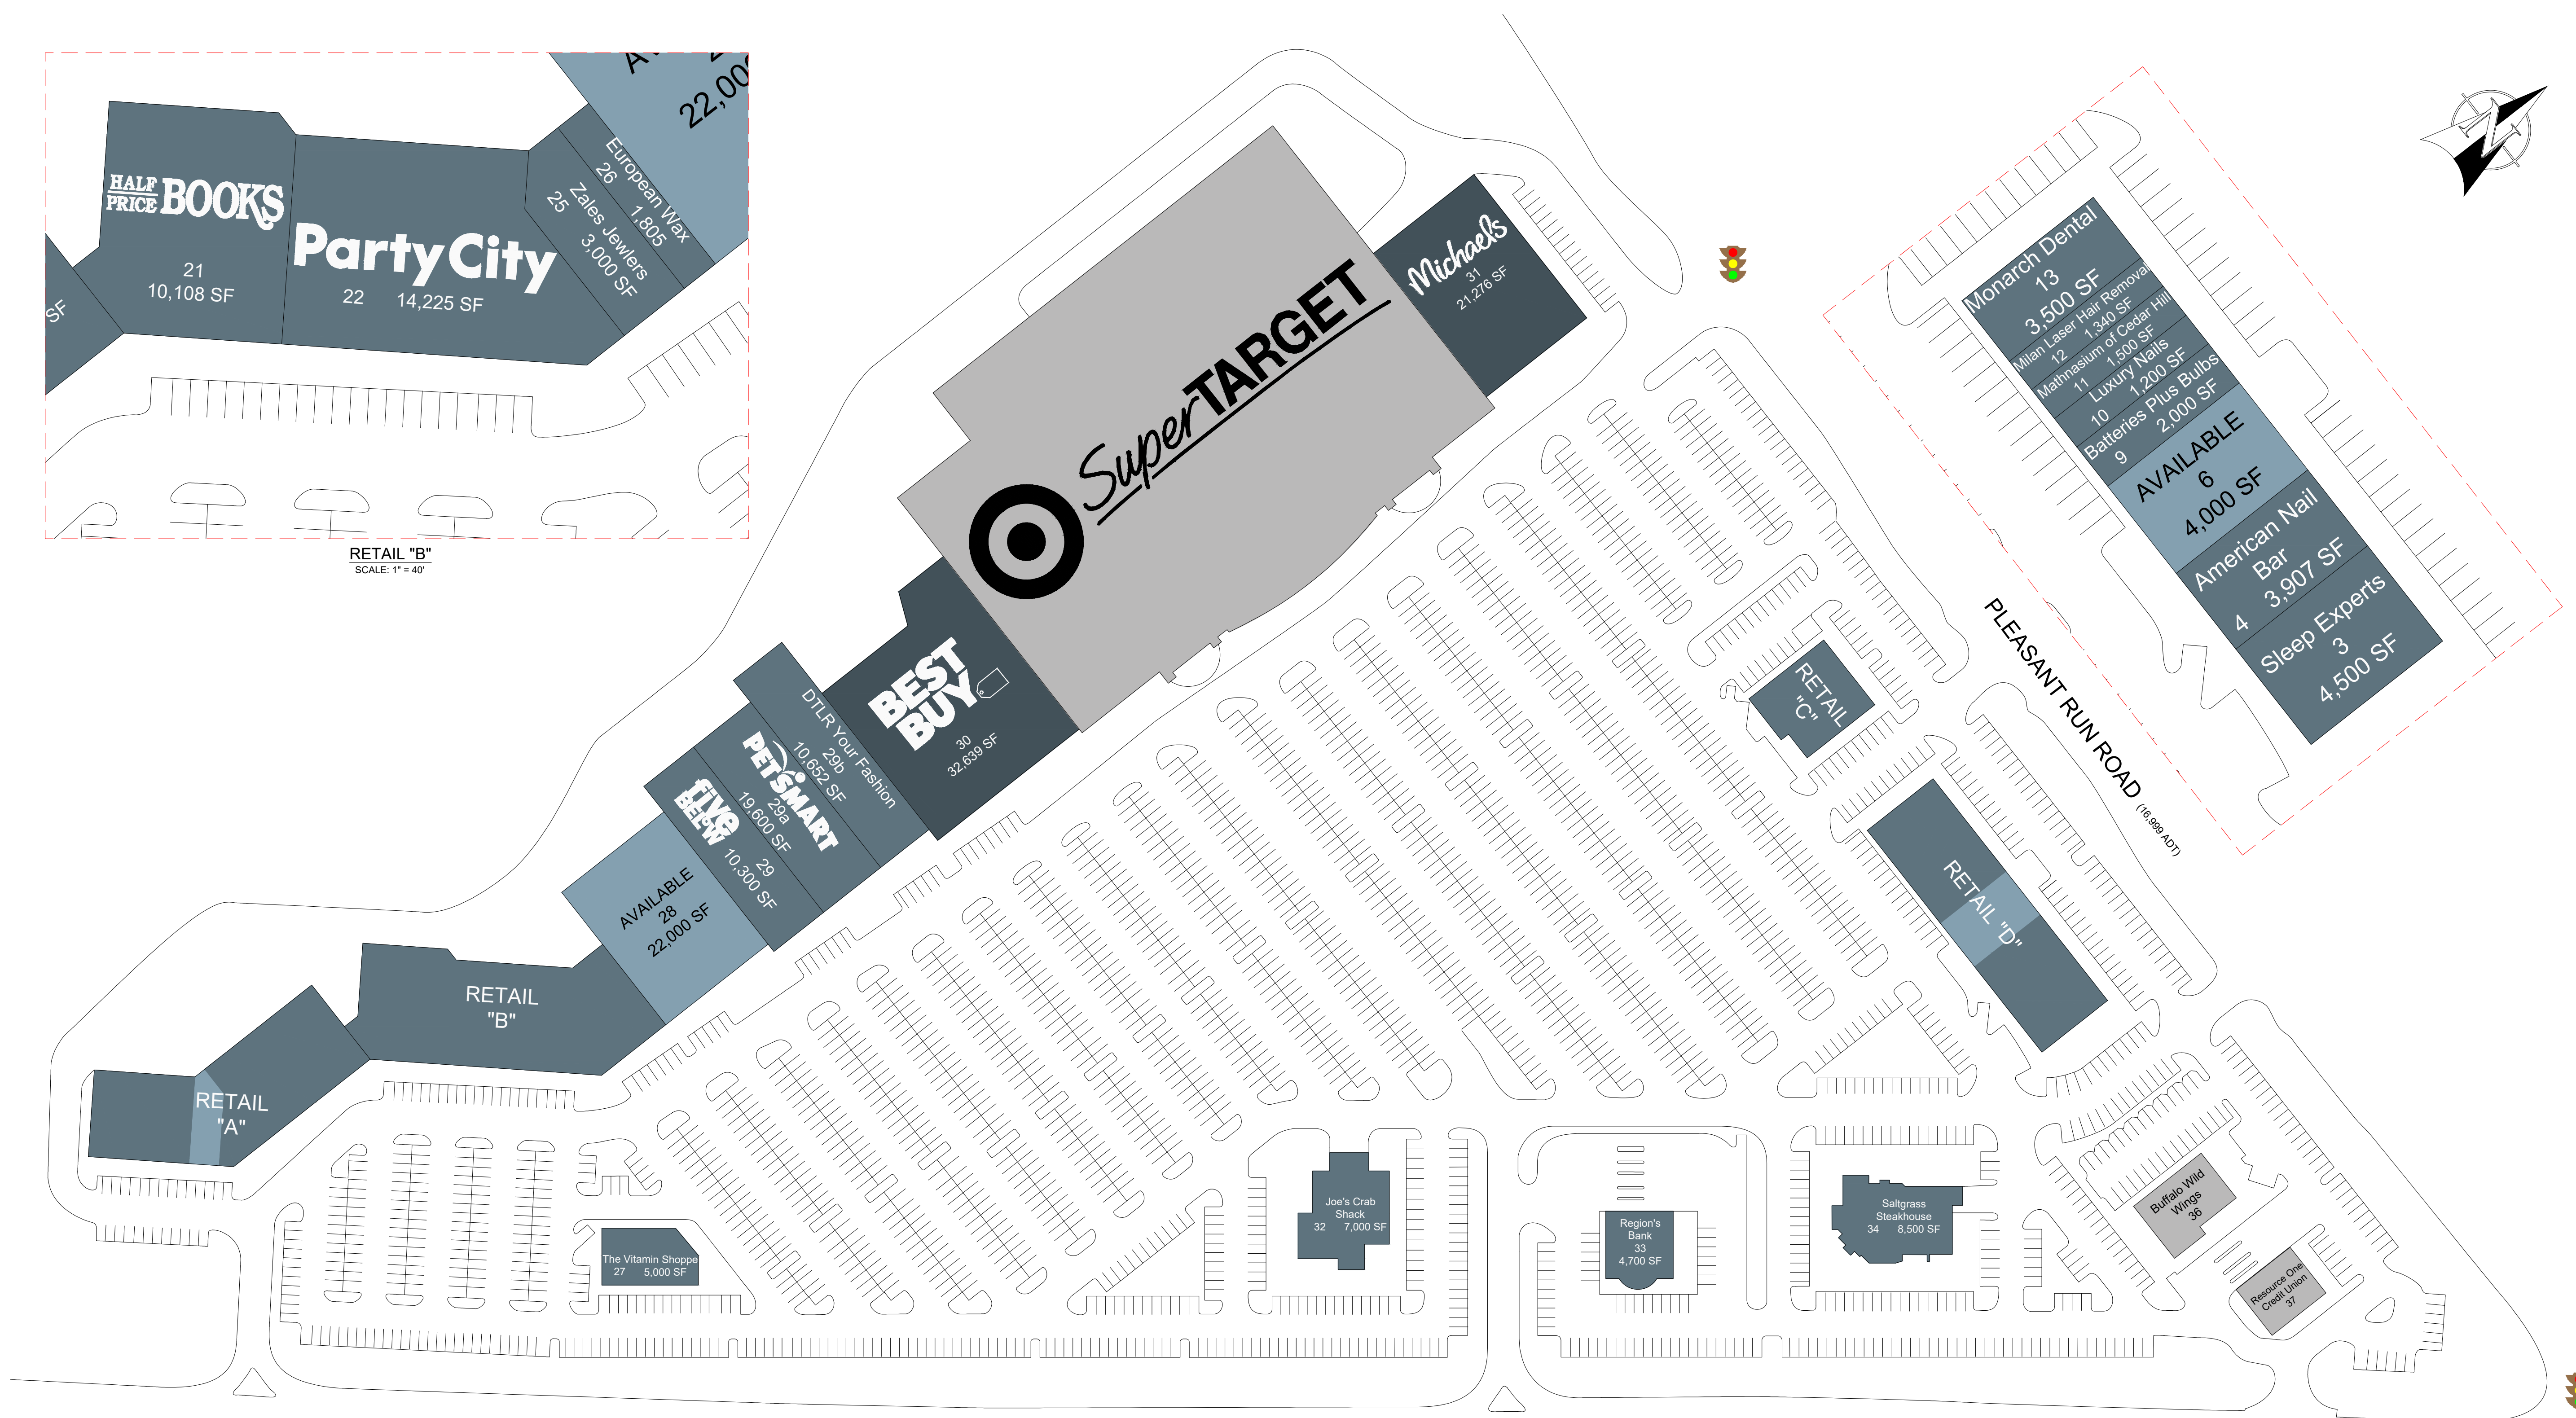

OVERALL SITE PLAN
SCALE: 1" = 80'

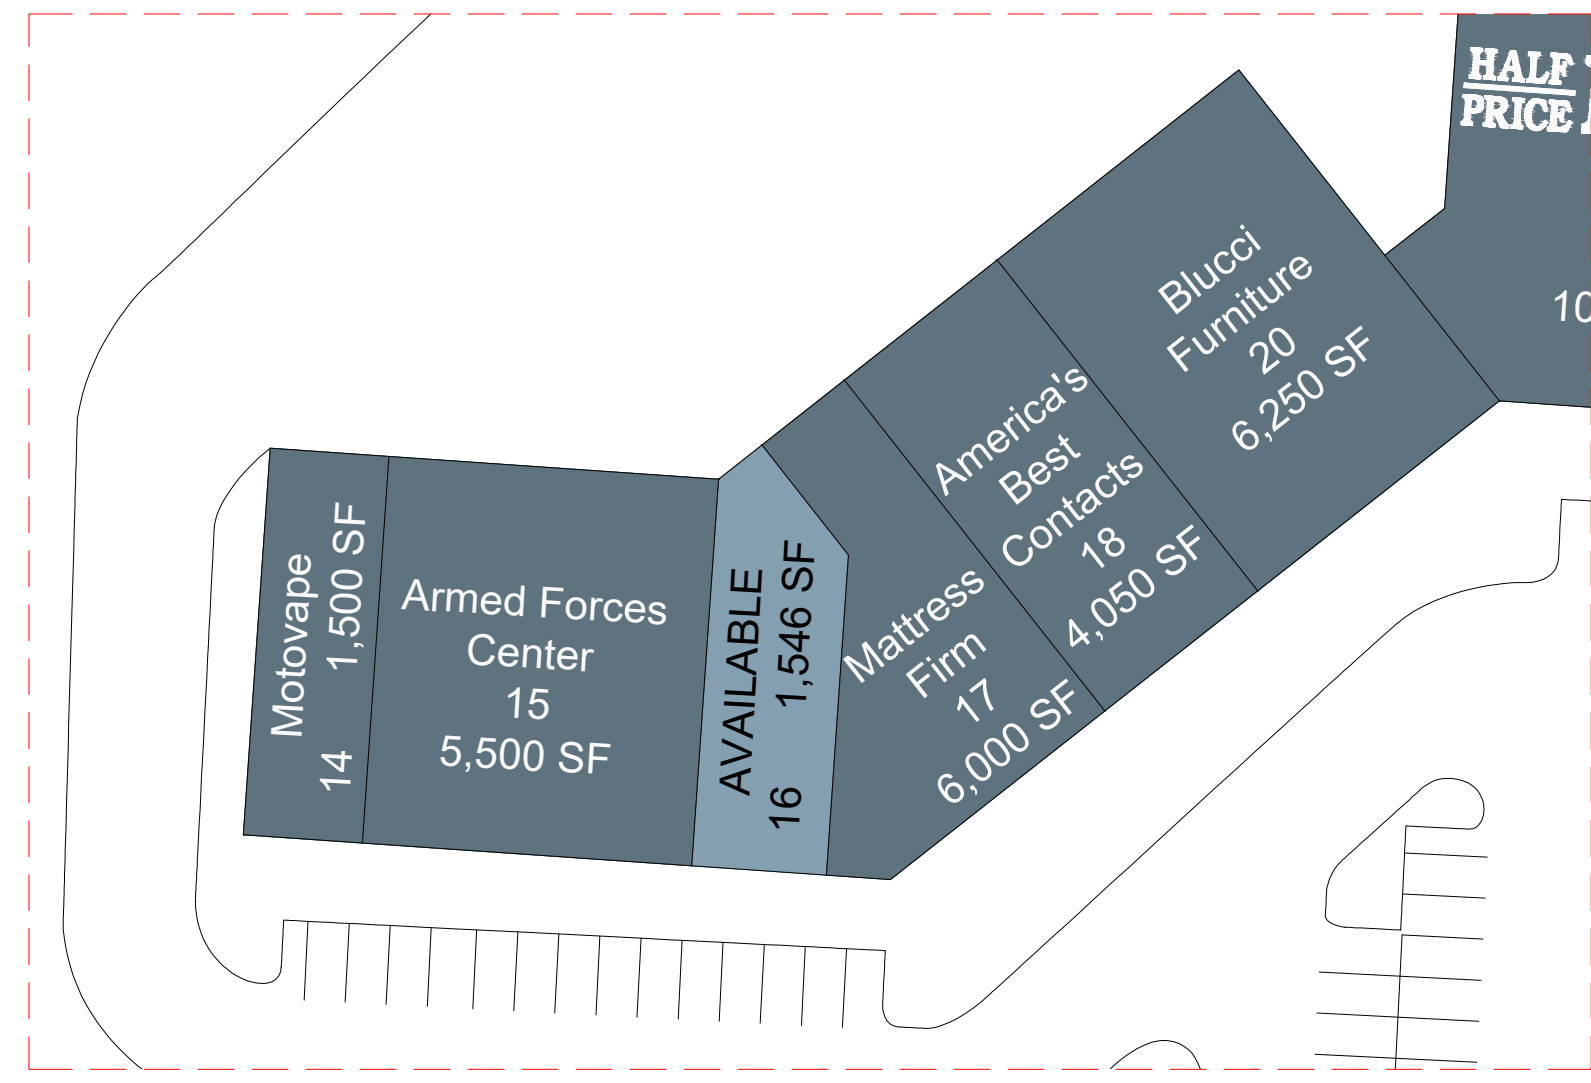

RETAIL "A"
SCALE: 1" = 40'

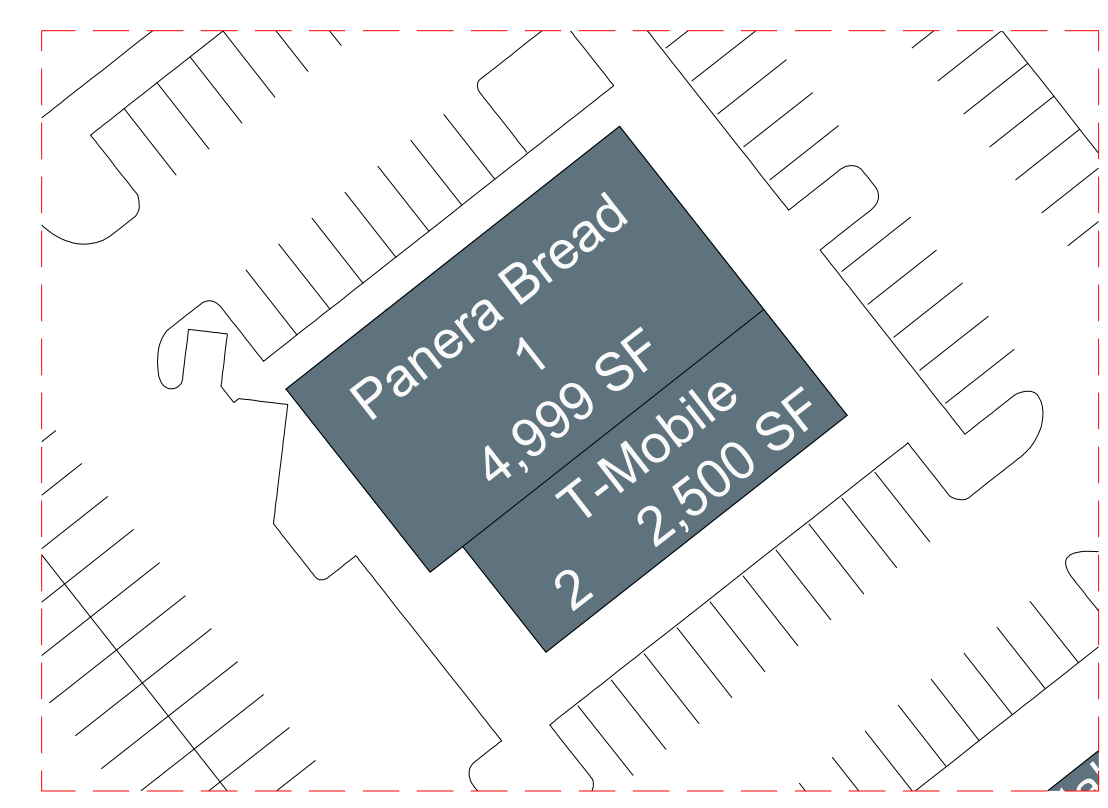

RETAIL "C"
SCALE: 1" = 40'