



SECOND LEVEL SHOPS  
Scale 1"= 40'

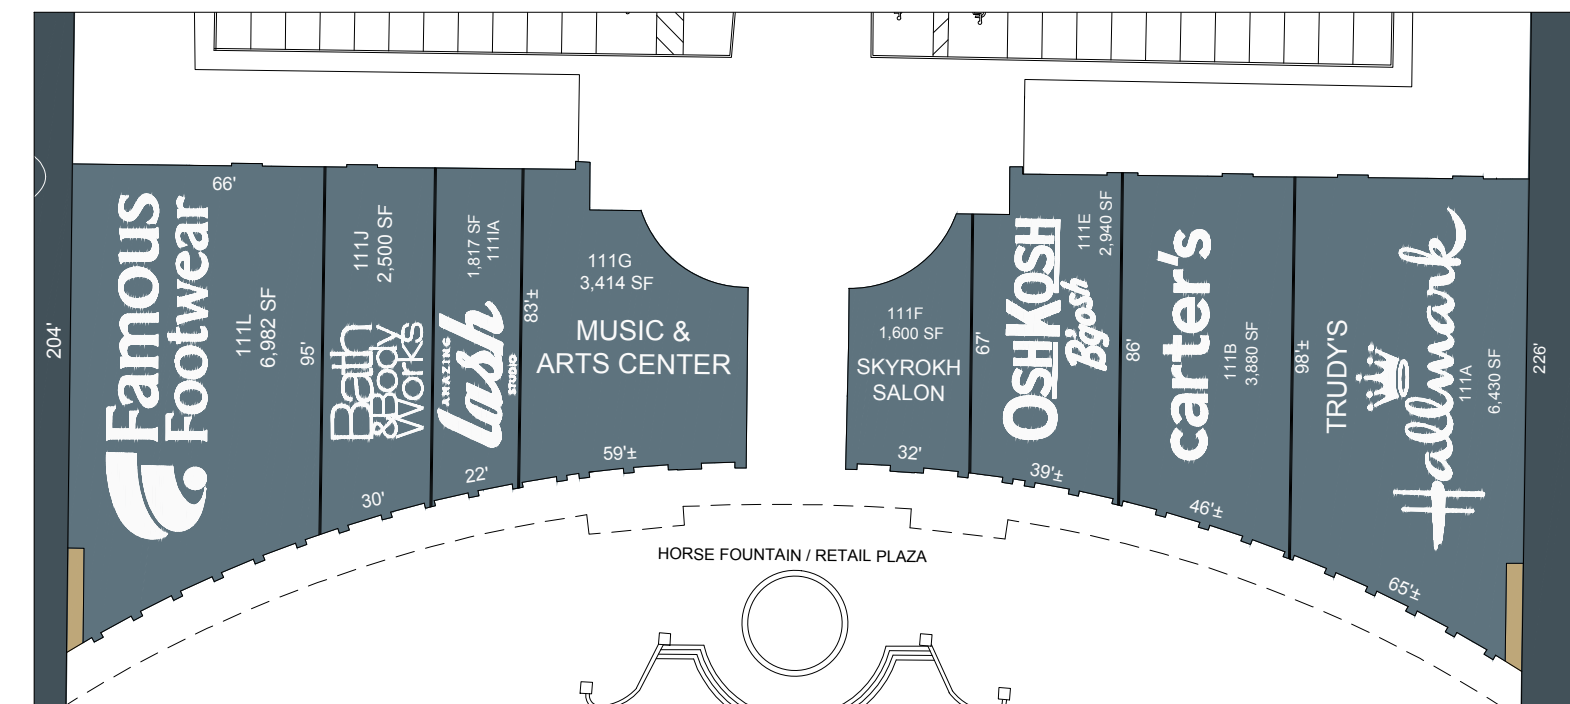

ENLARGED DETAIL  
Scale 1"= 50'

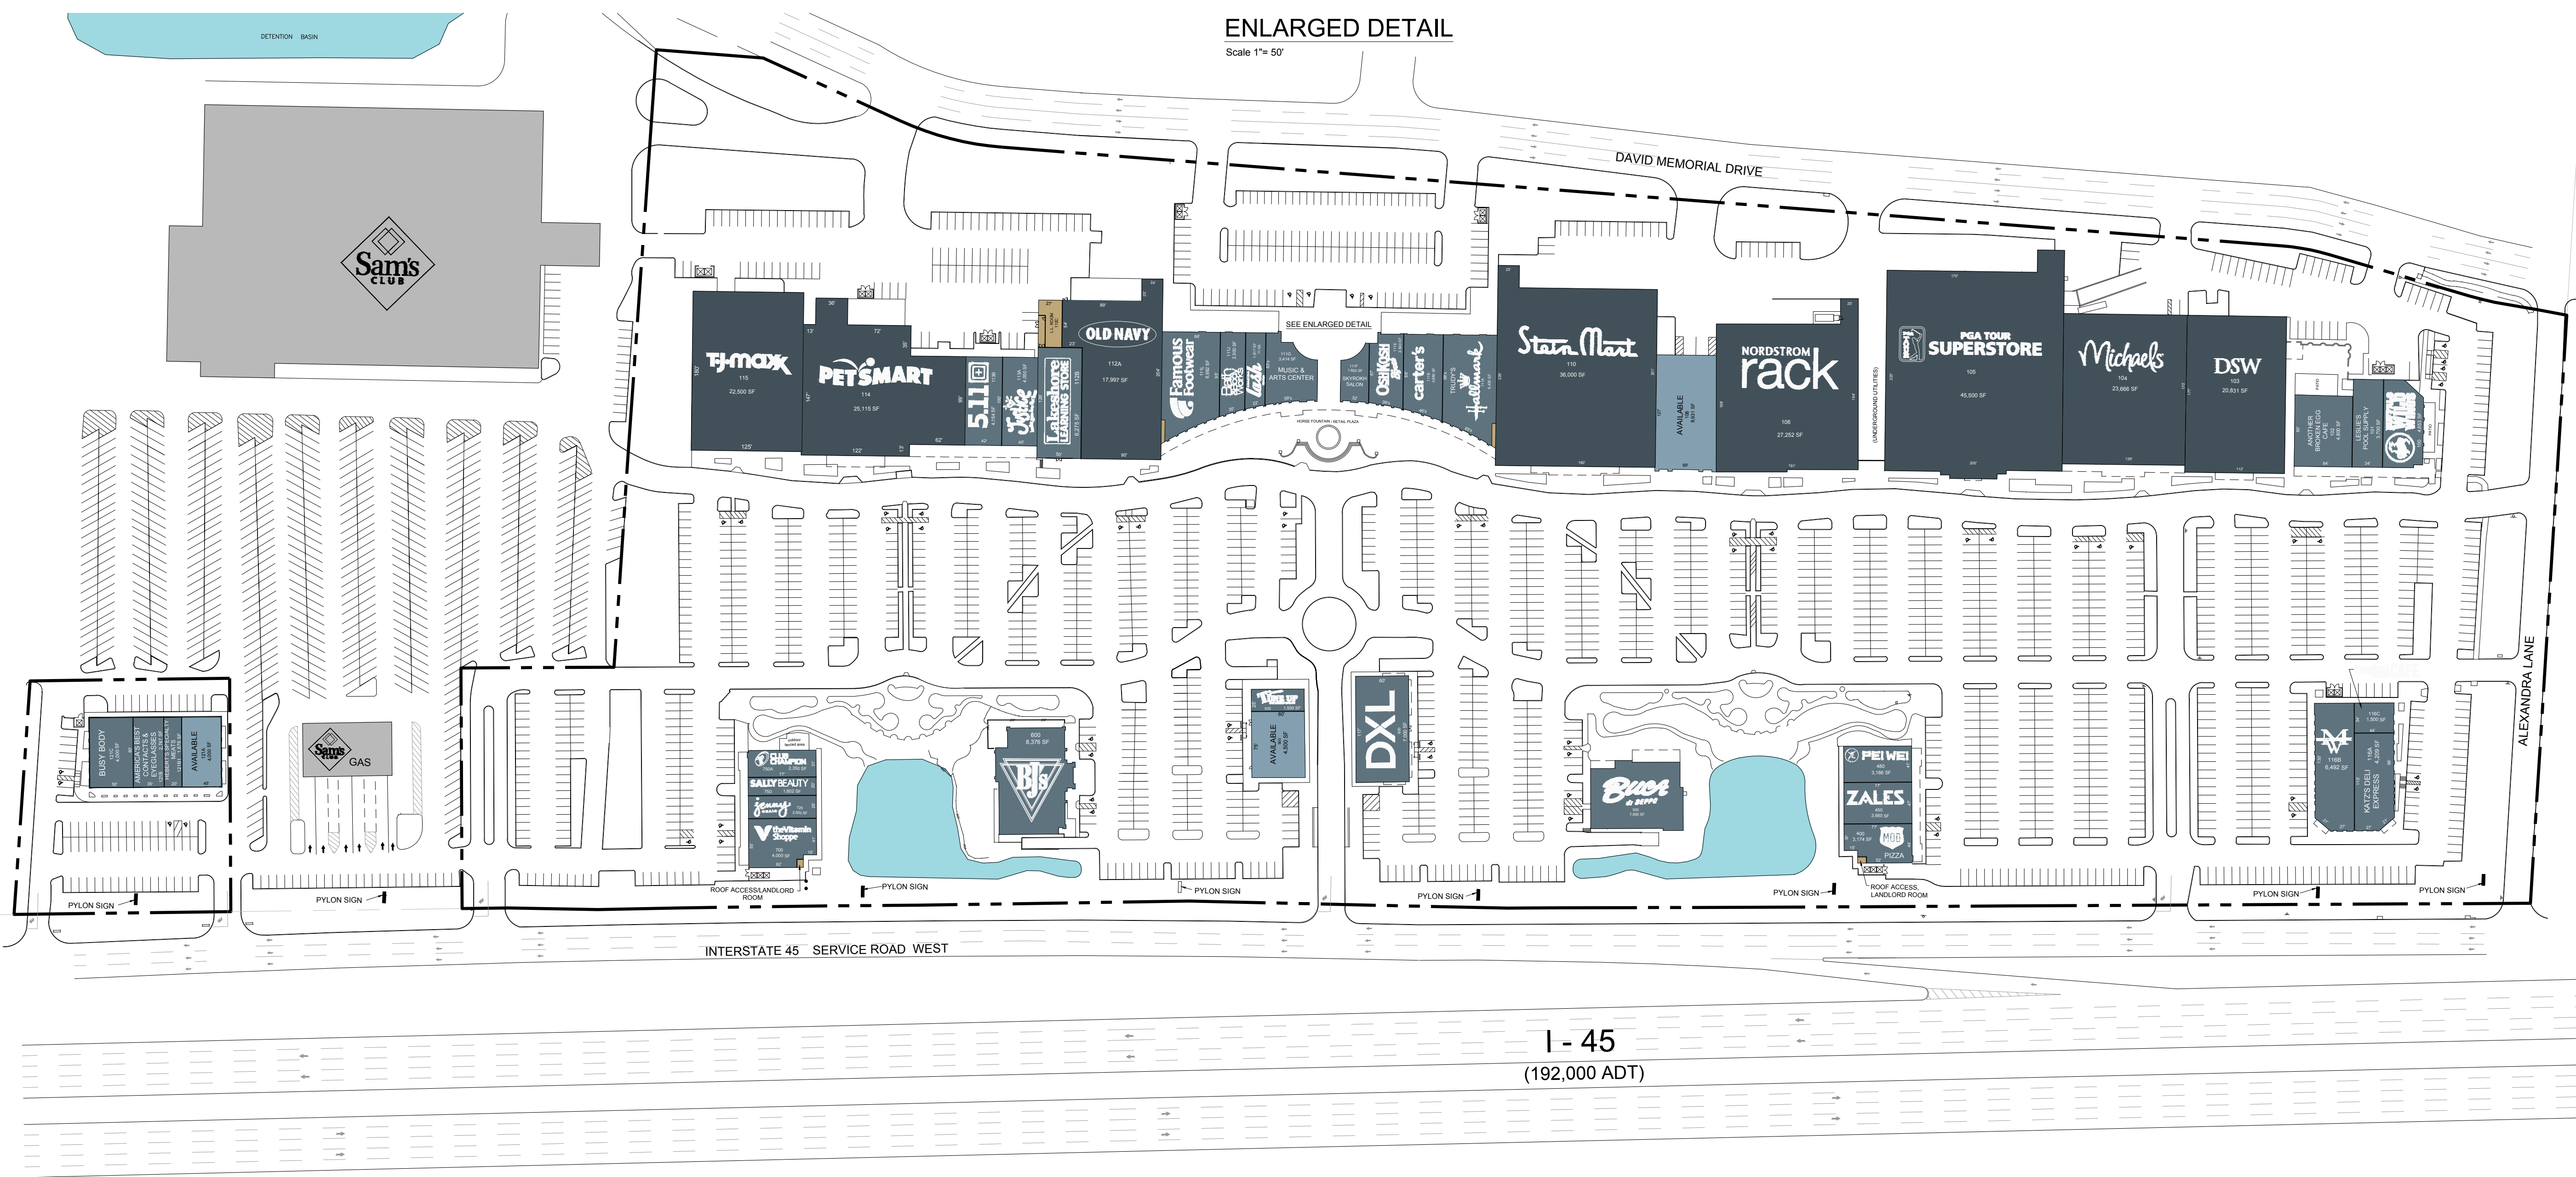

I - 45  
(192,000 ADT)

OVERALL SITE PLAN  
Scale 1"= 100'