

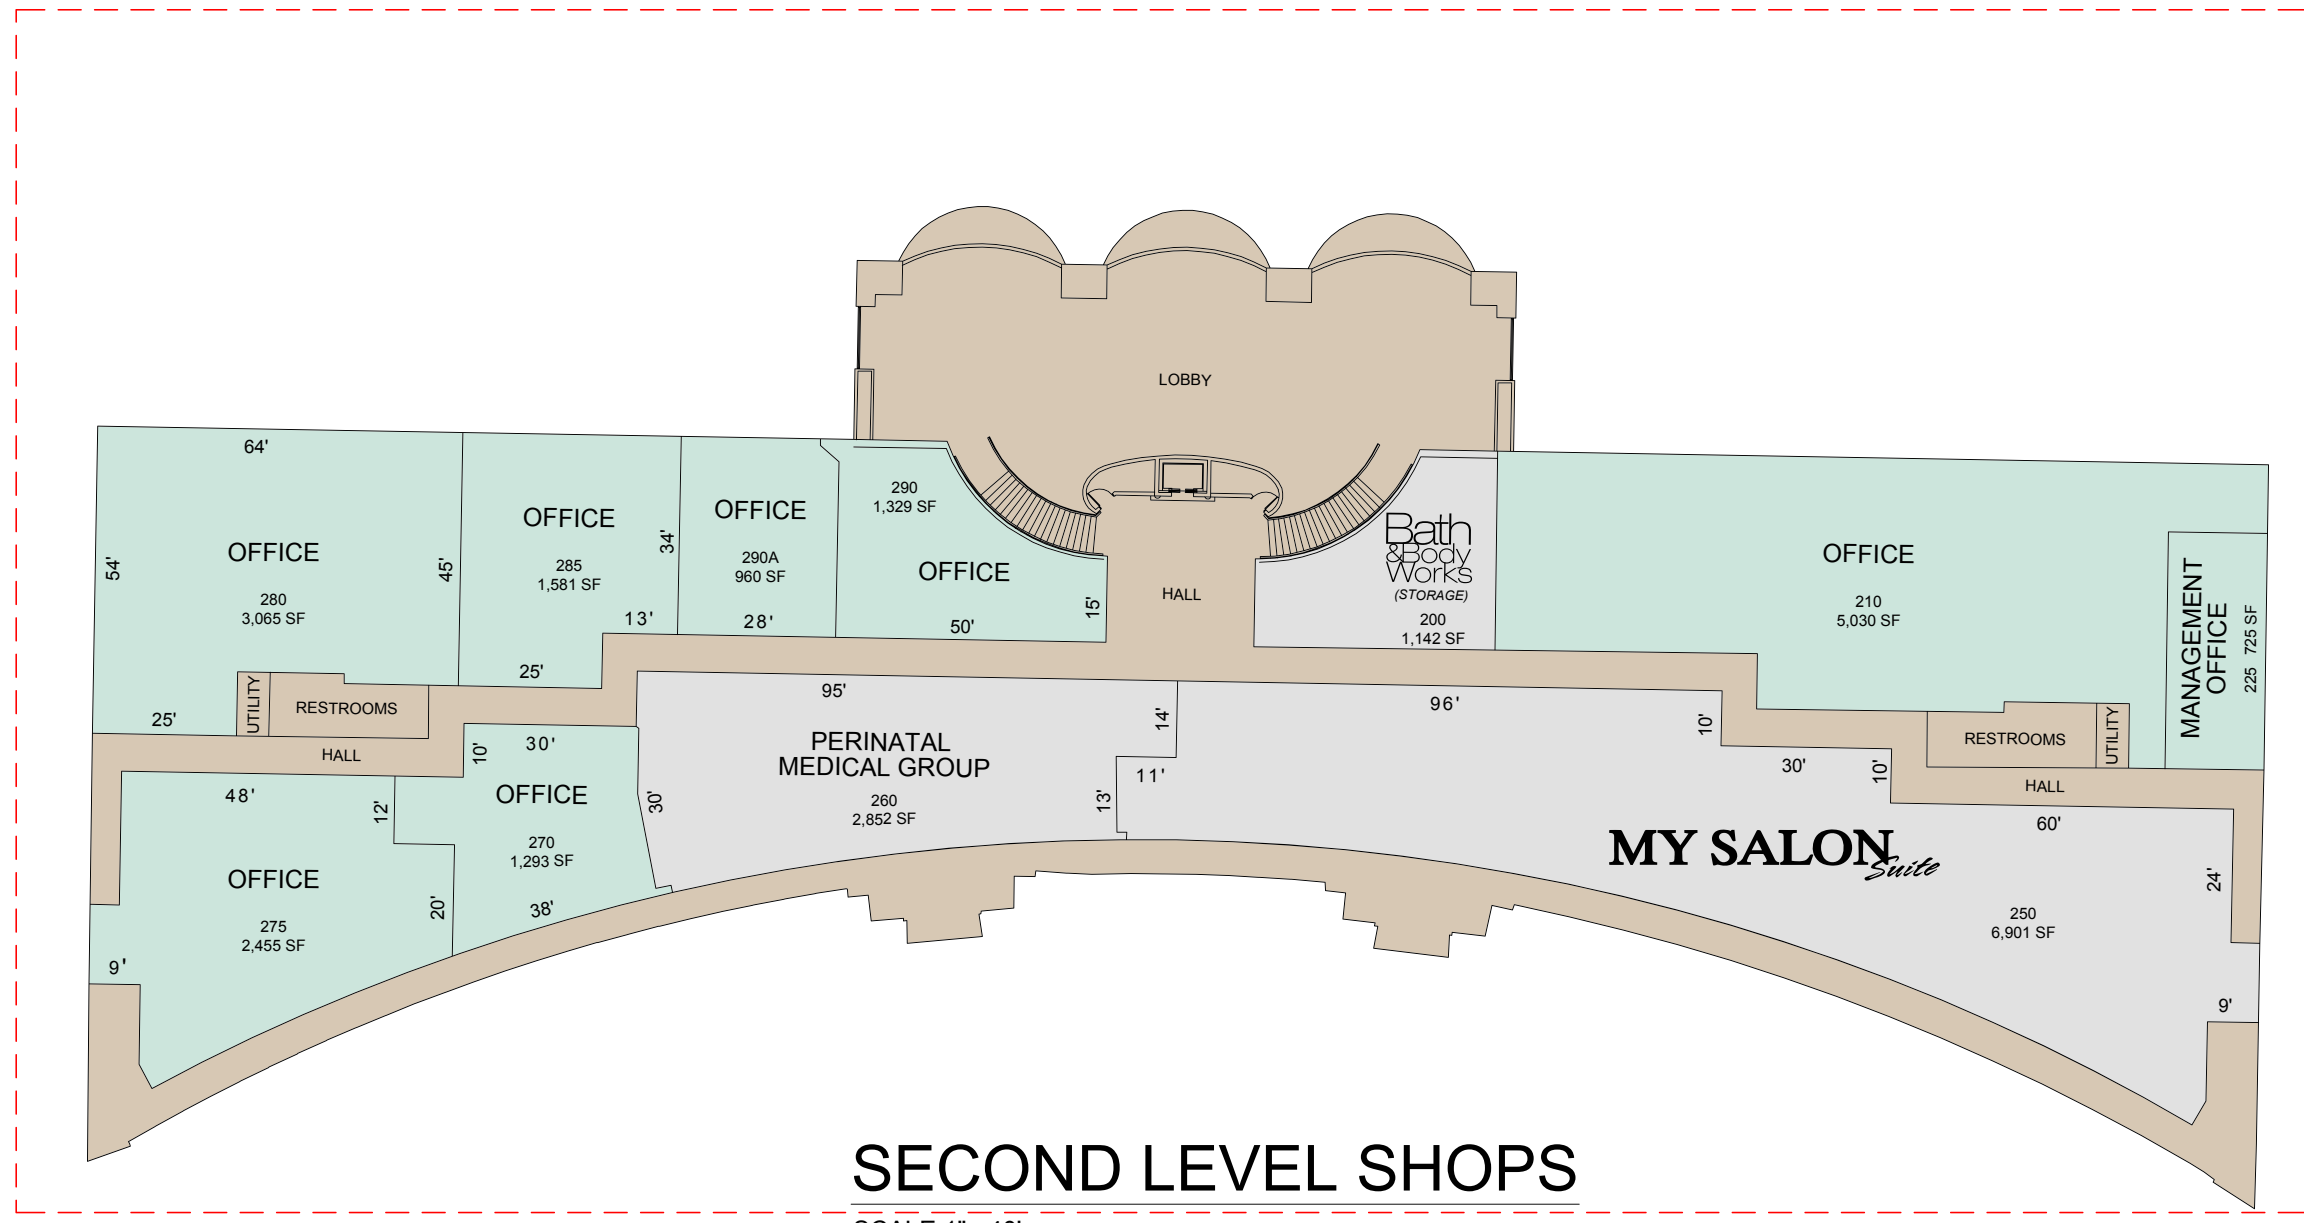


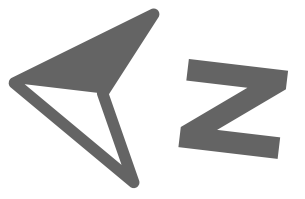

SECOND LEVEL SHOPS

SCALE 1"= 40'

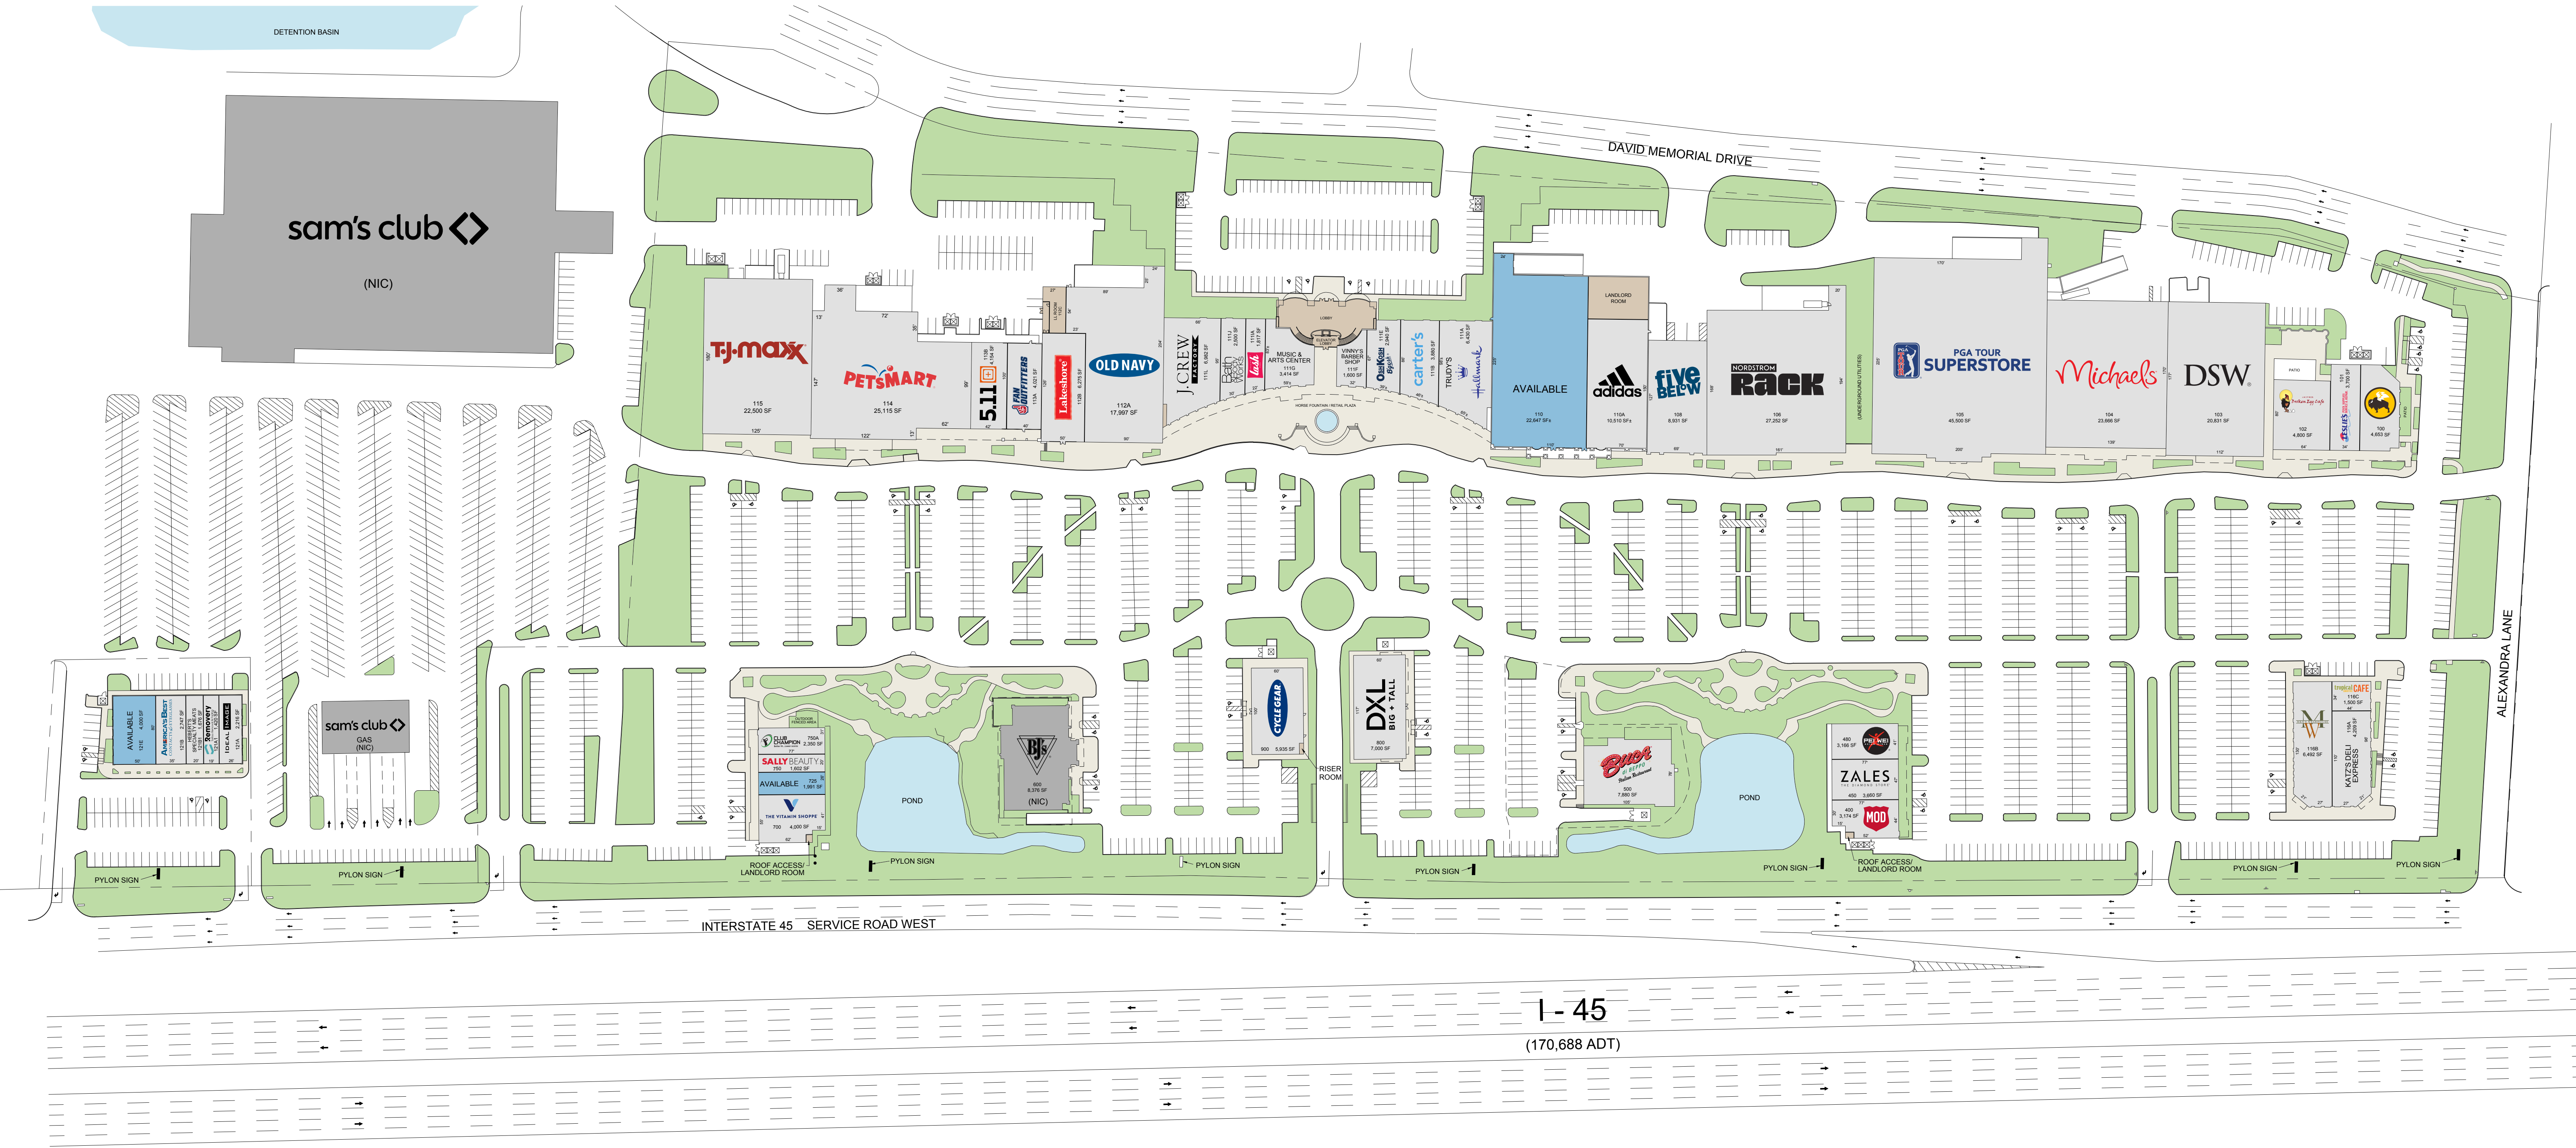

OVERALL SITE PLAN

SCALE 1"= 100'