



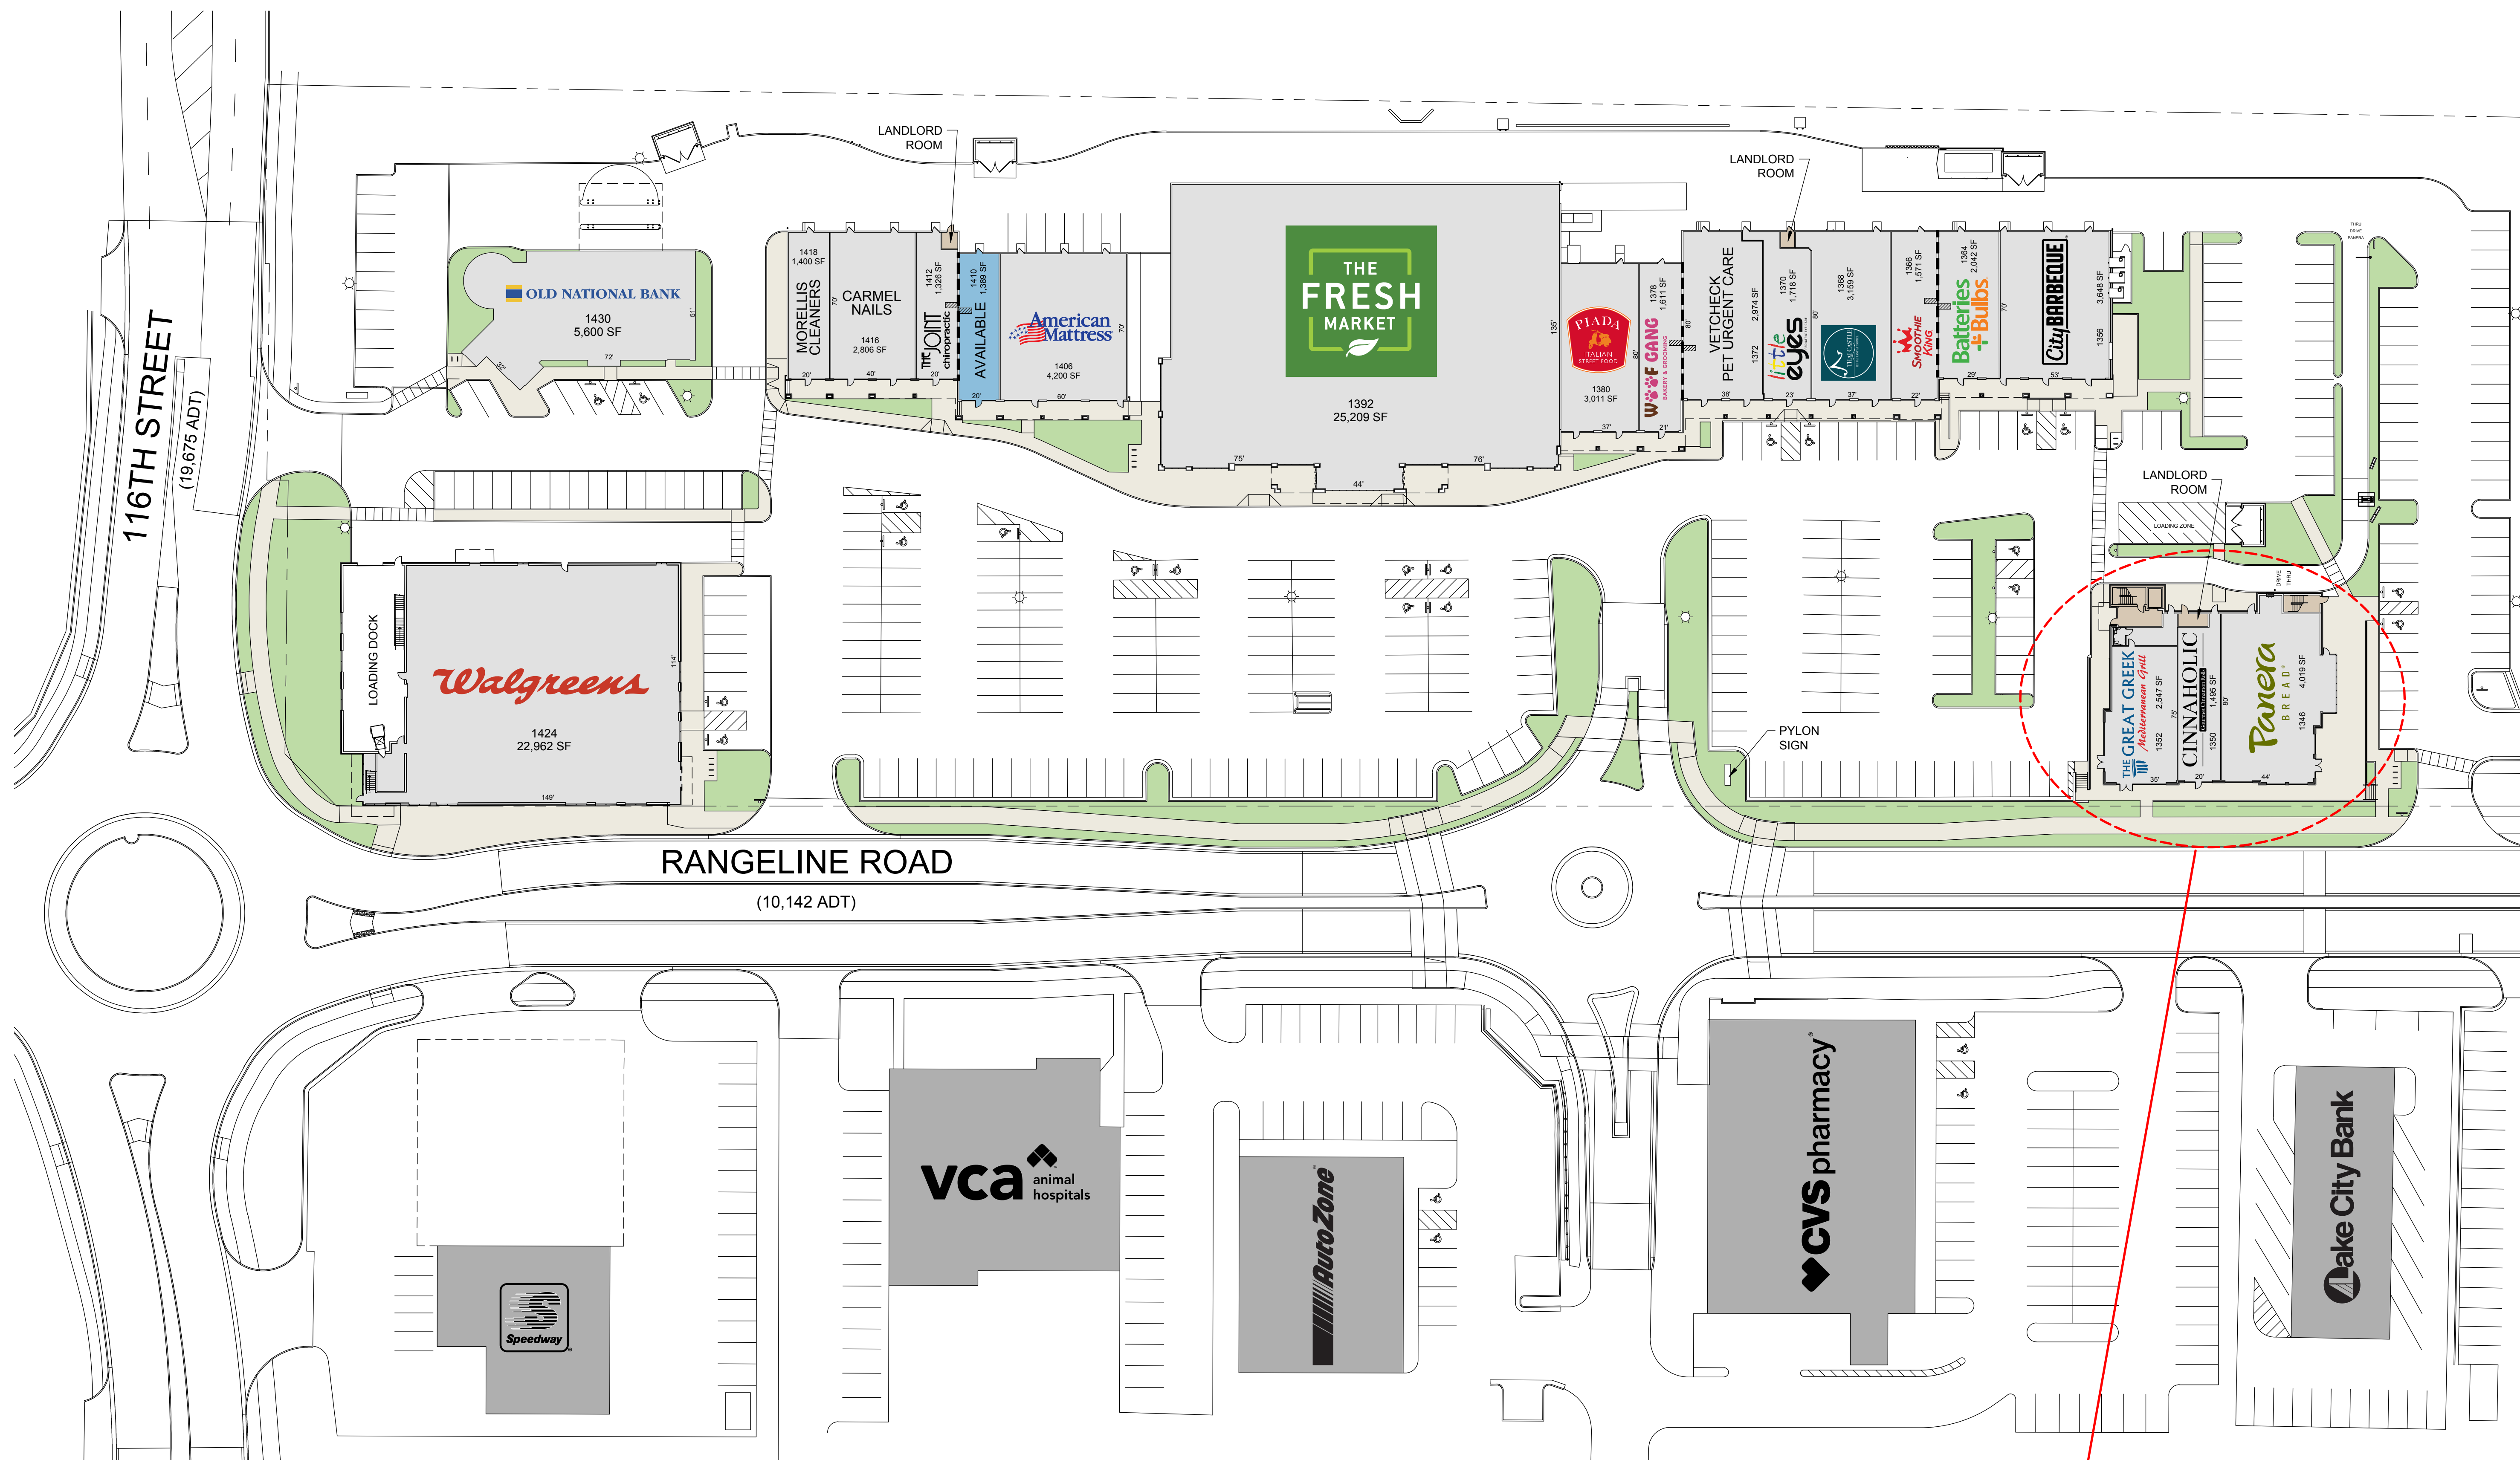

OVERALL SITE PLAN

SCALE: 1" = 40'

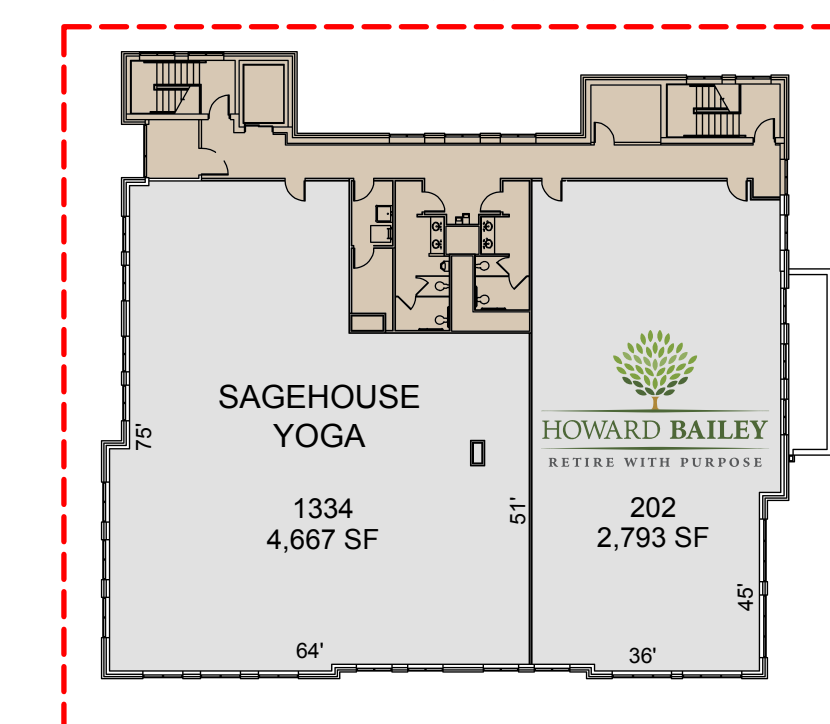

SECOND LEVEL
SCALE: 1" = 30'