



RETAIL "A"
SCALE: 1" = 20'

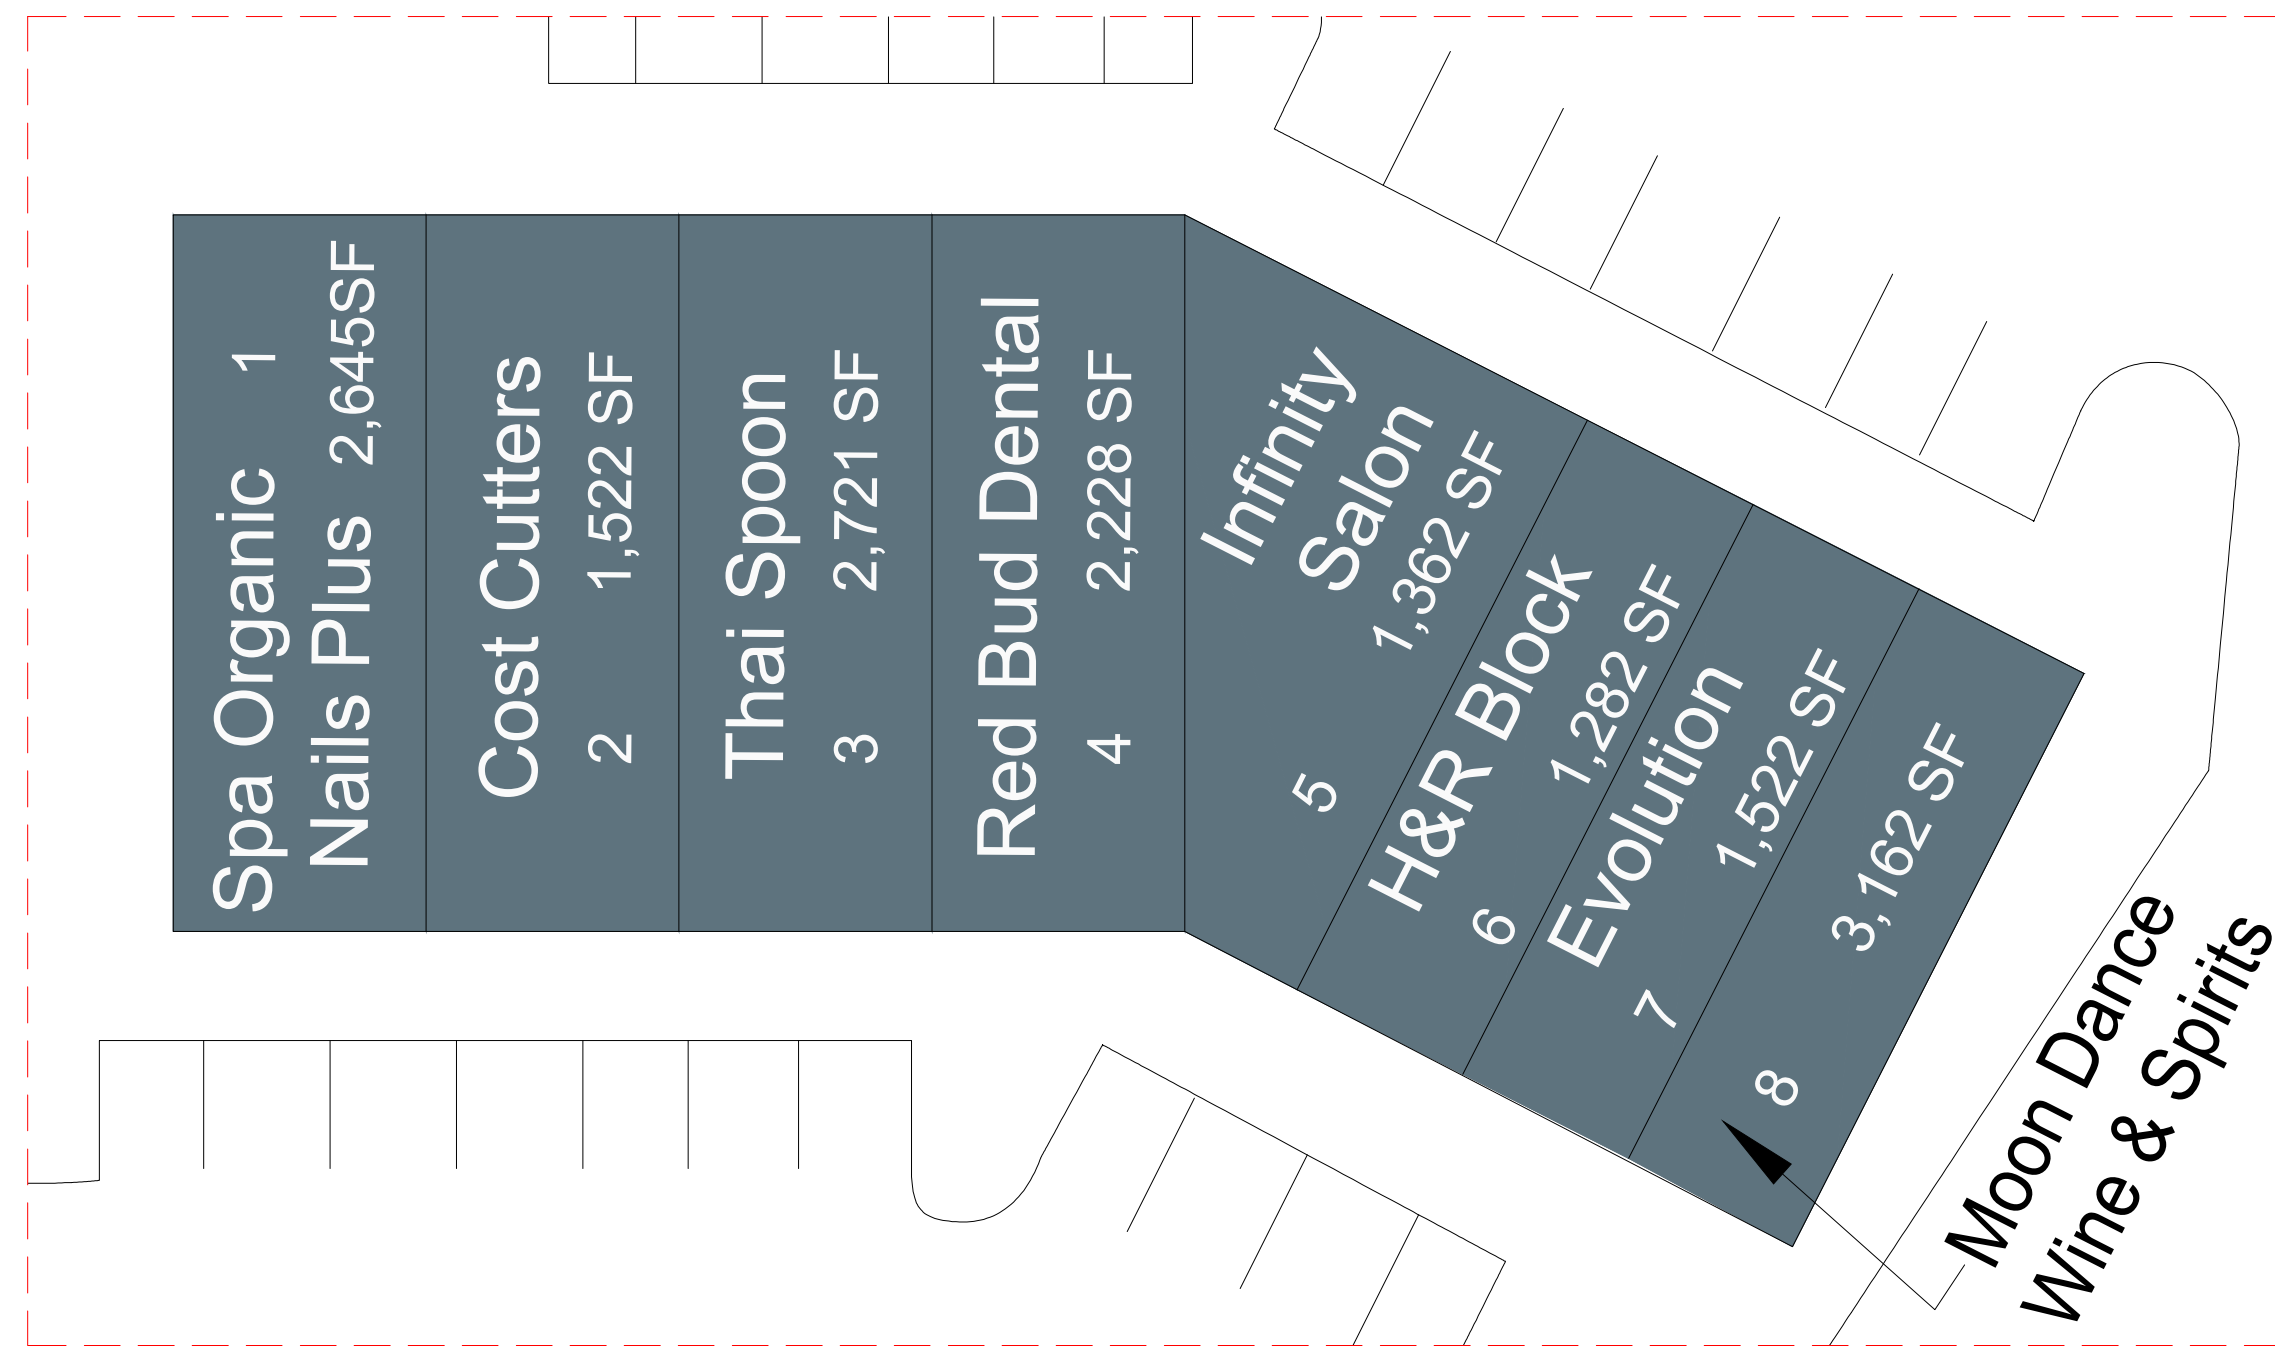

RETAIL "B"
SCALE: 1" = 20'

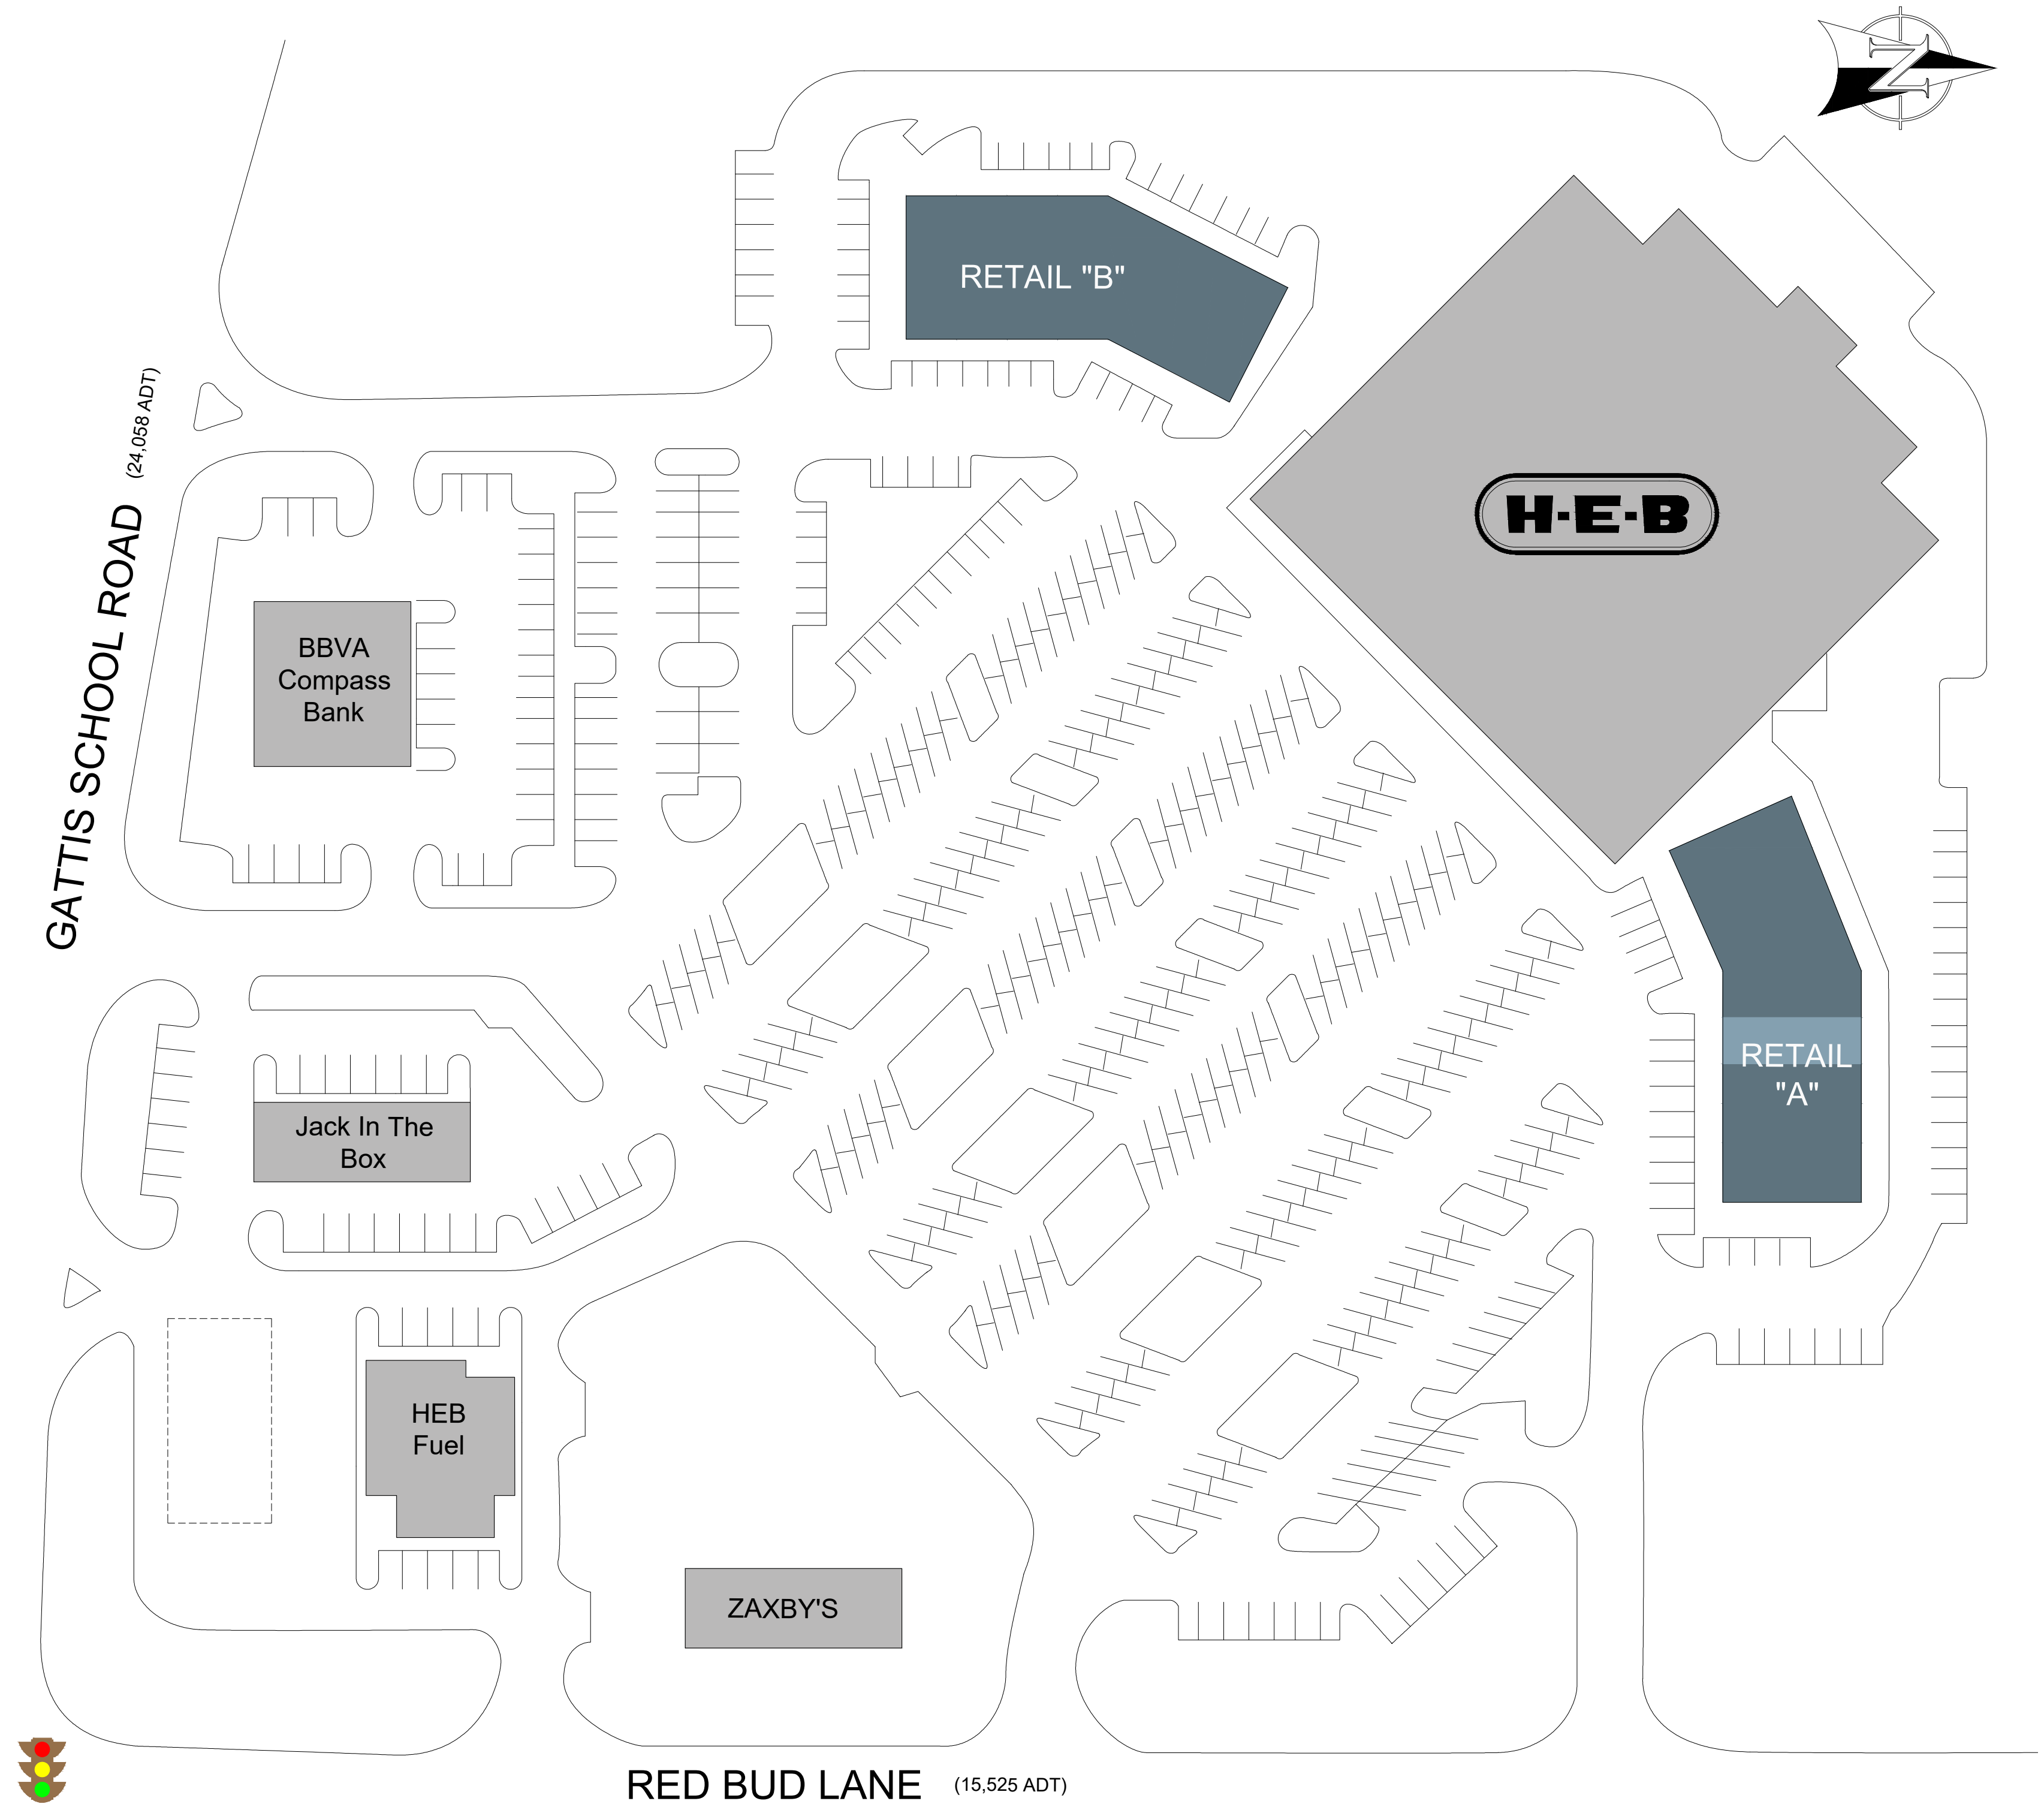

RED BUD LANE (15,525 ADT)

OVERALL SITE PLAN
SCALE: 1" = 60'

