




RETAIL SHOPS A & B
SCALE: 1" = 50'



MULTI-TENANT SIGN

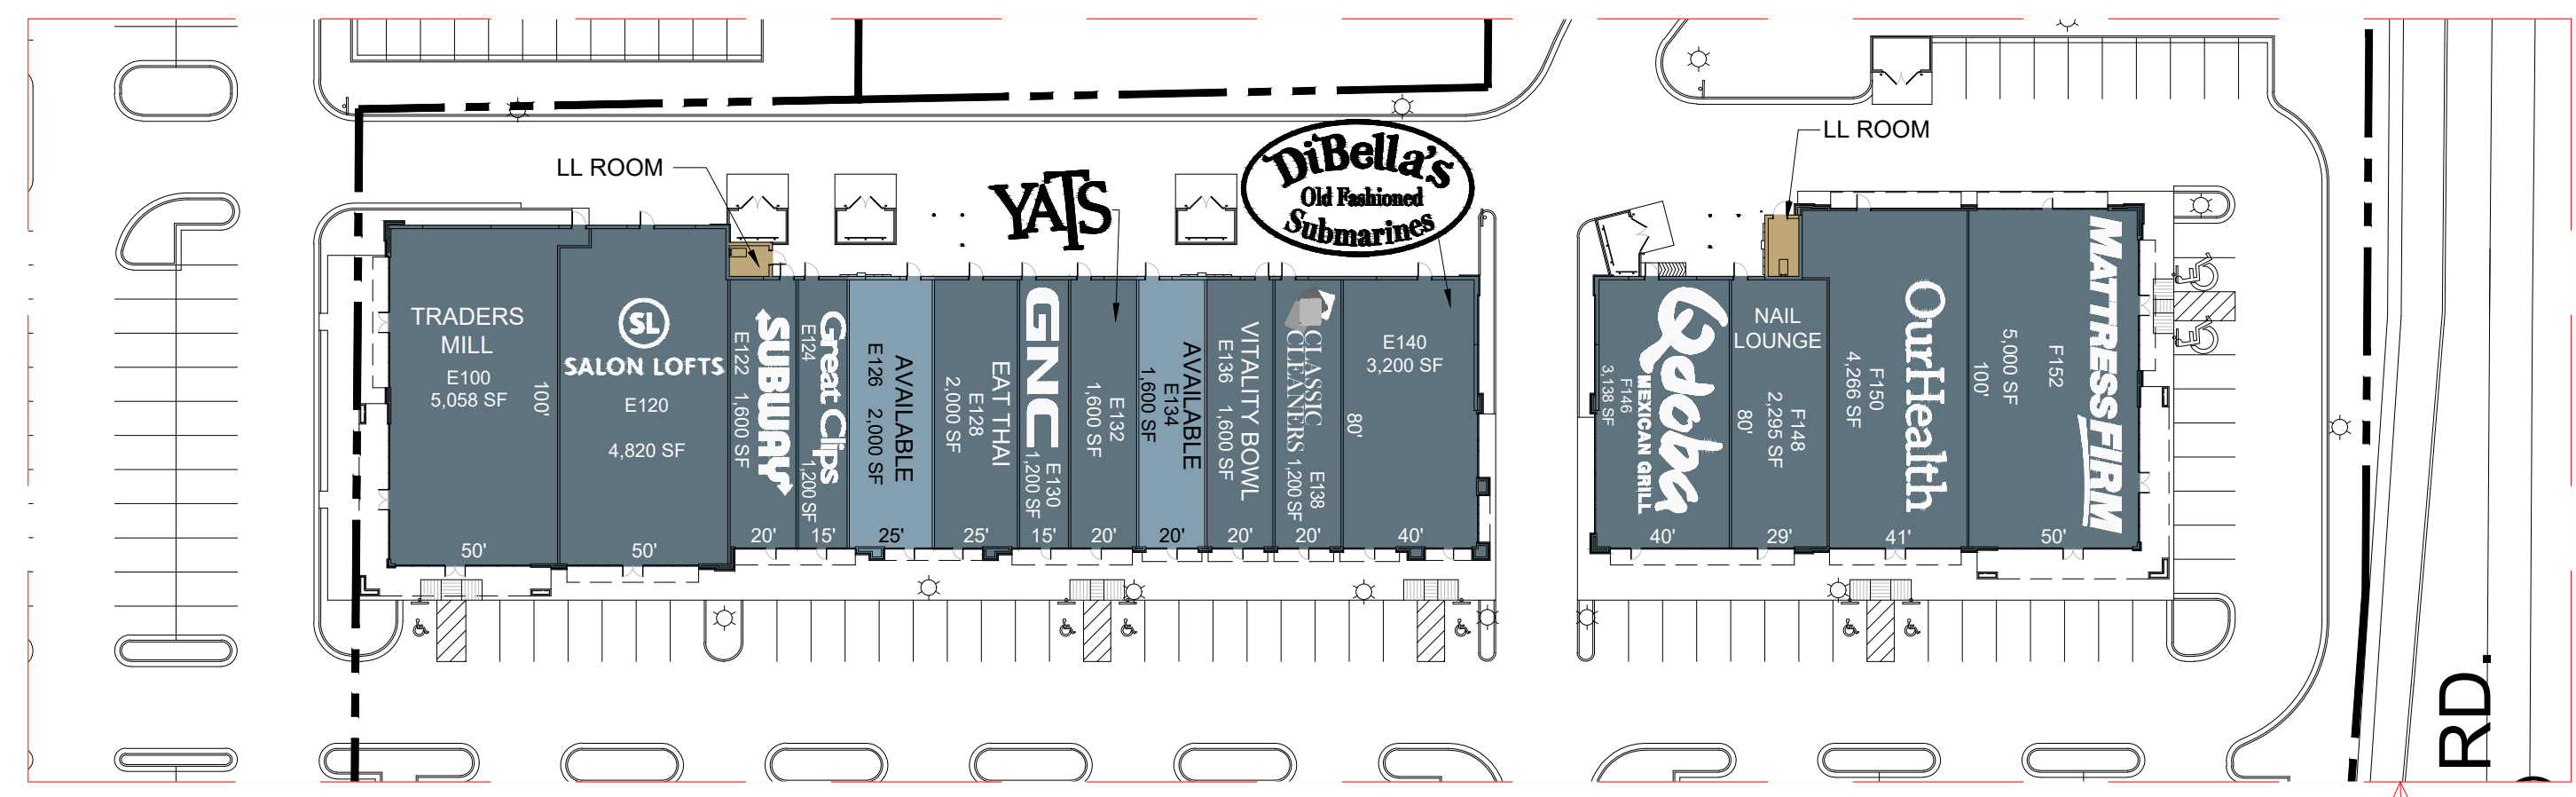

RETAIL SHOPS E & F
SCALE: 1" = 50'

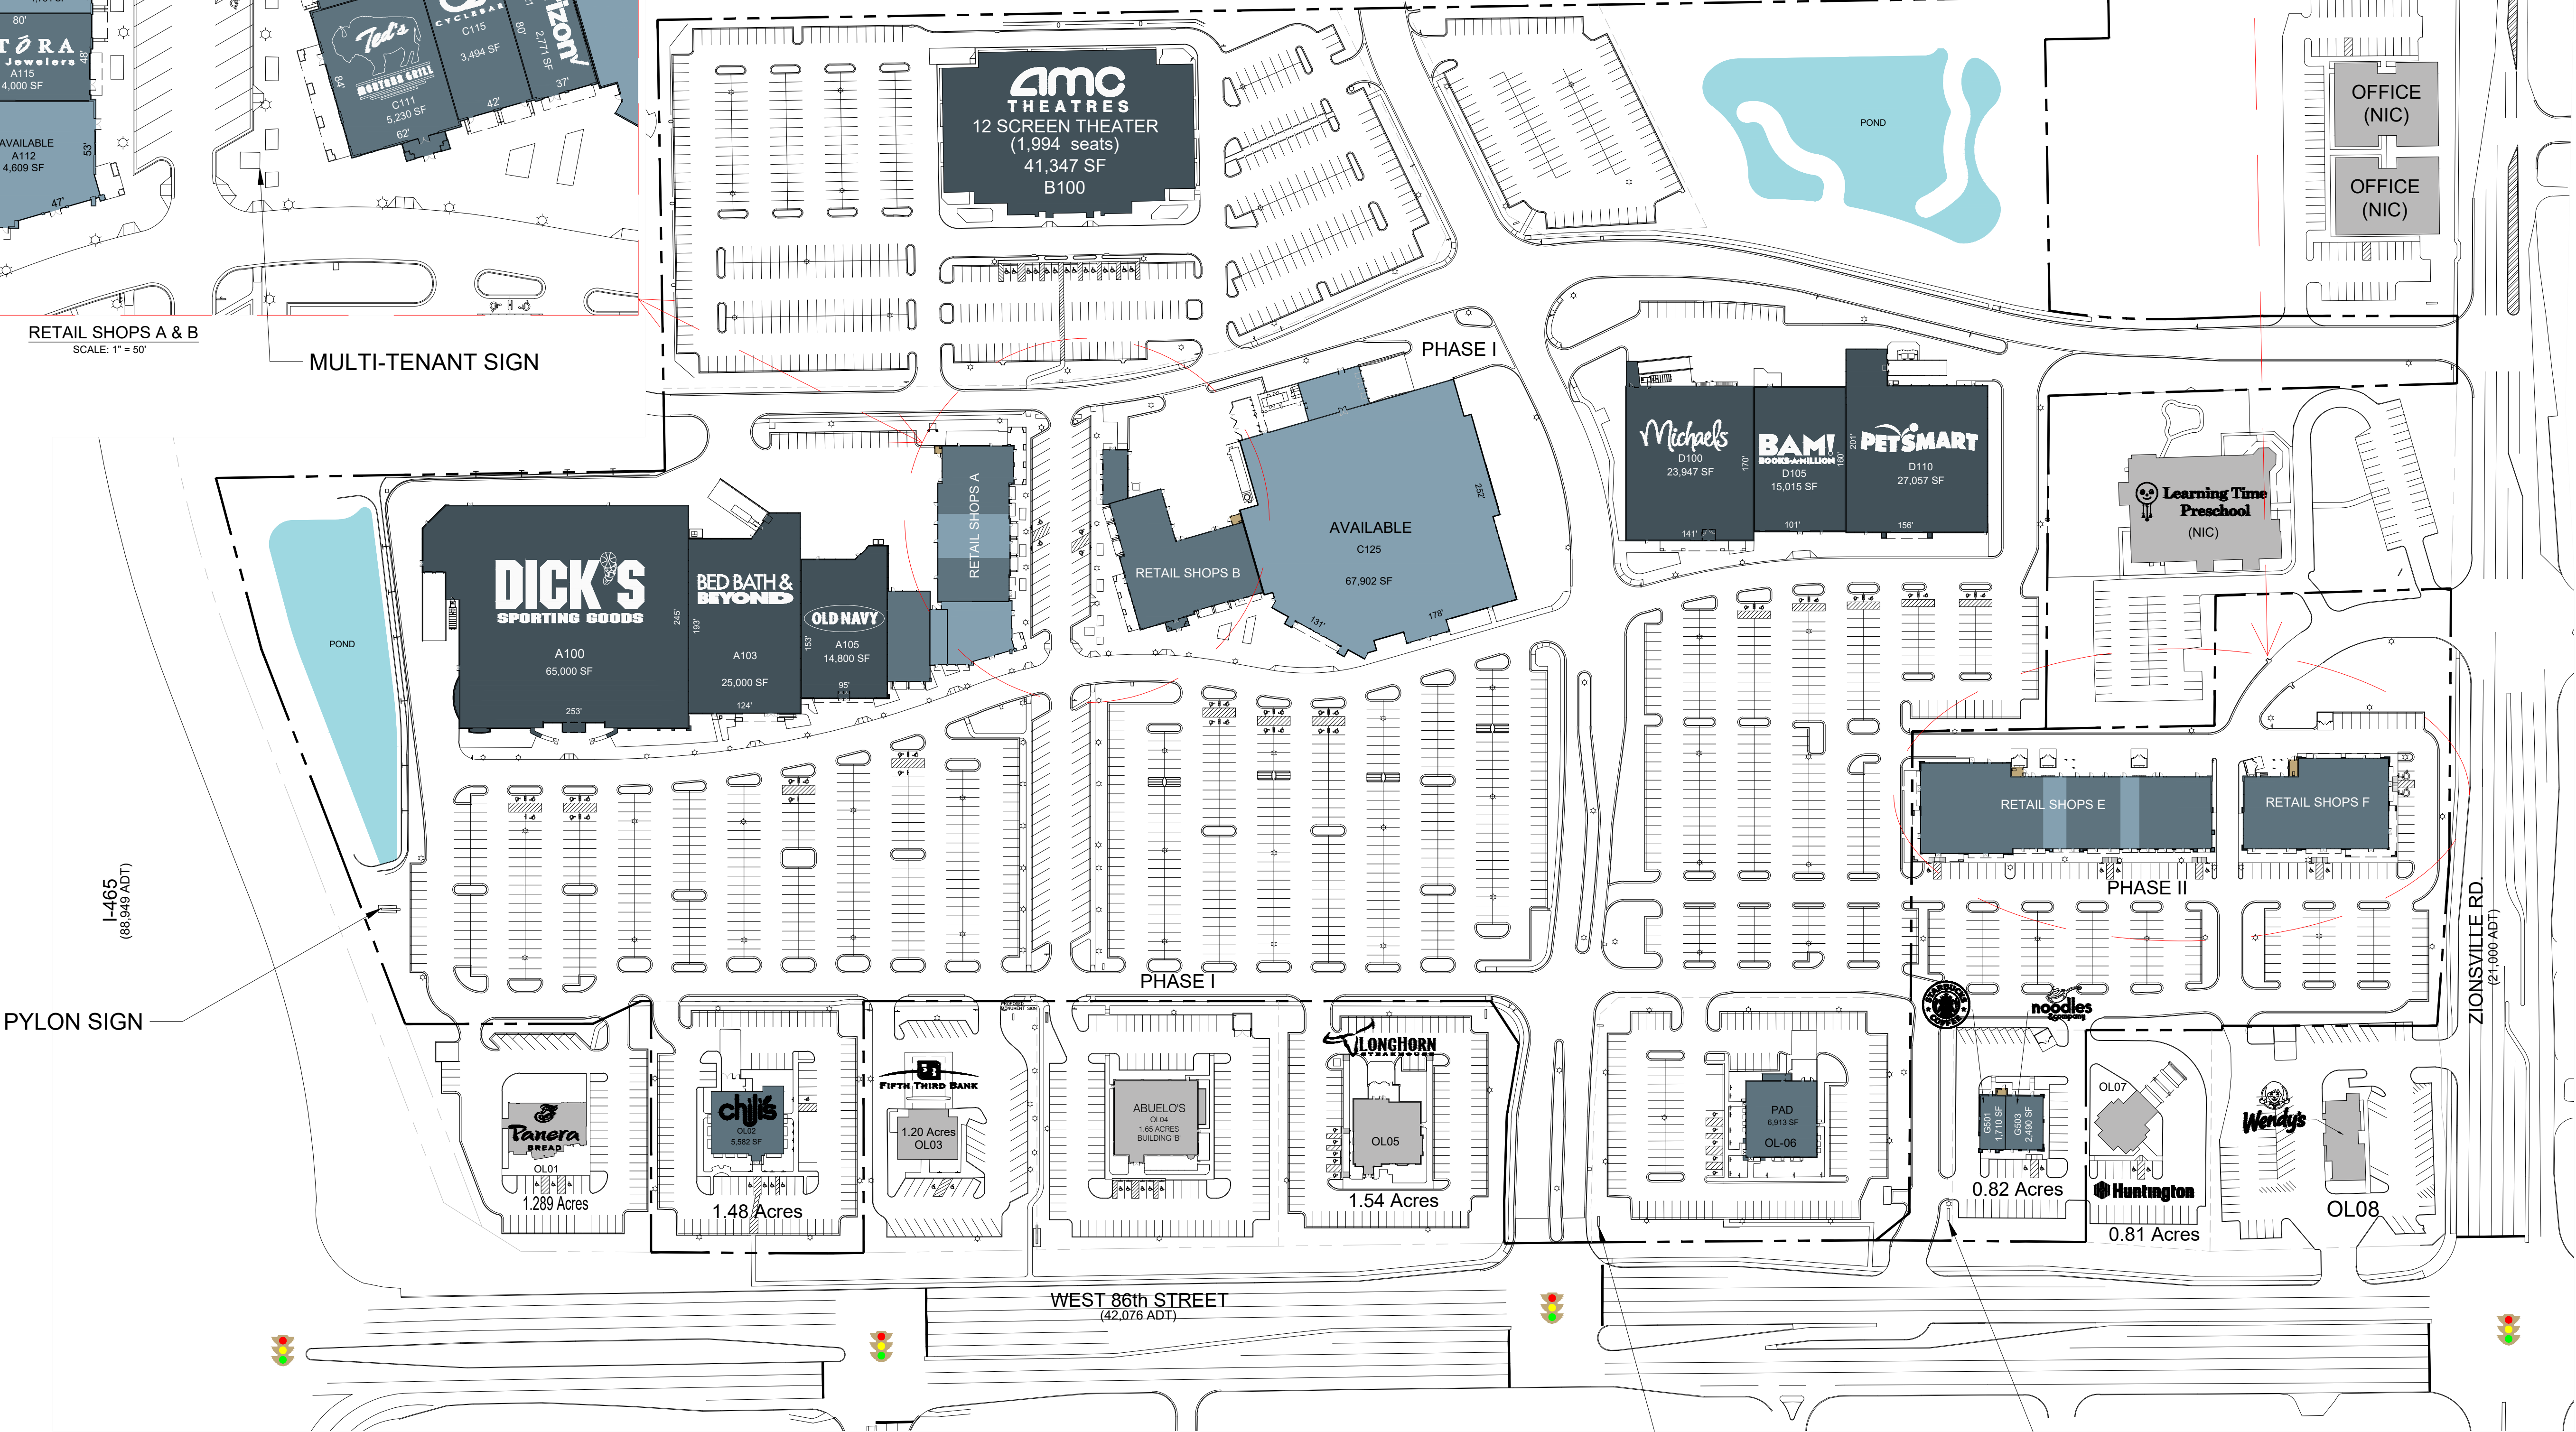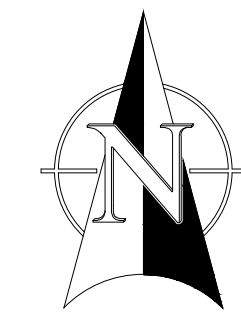

OVERALL SITE PLAN
SCALE: 1" = 100'

MULTI-TENANT PYLON SIGN PYLON SIGN