




RETAIL SHOPS A & B  
SCALE: 1" = 50'



MULTI-TENANT SIGN

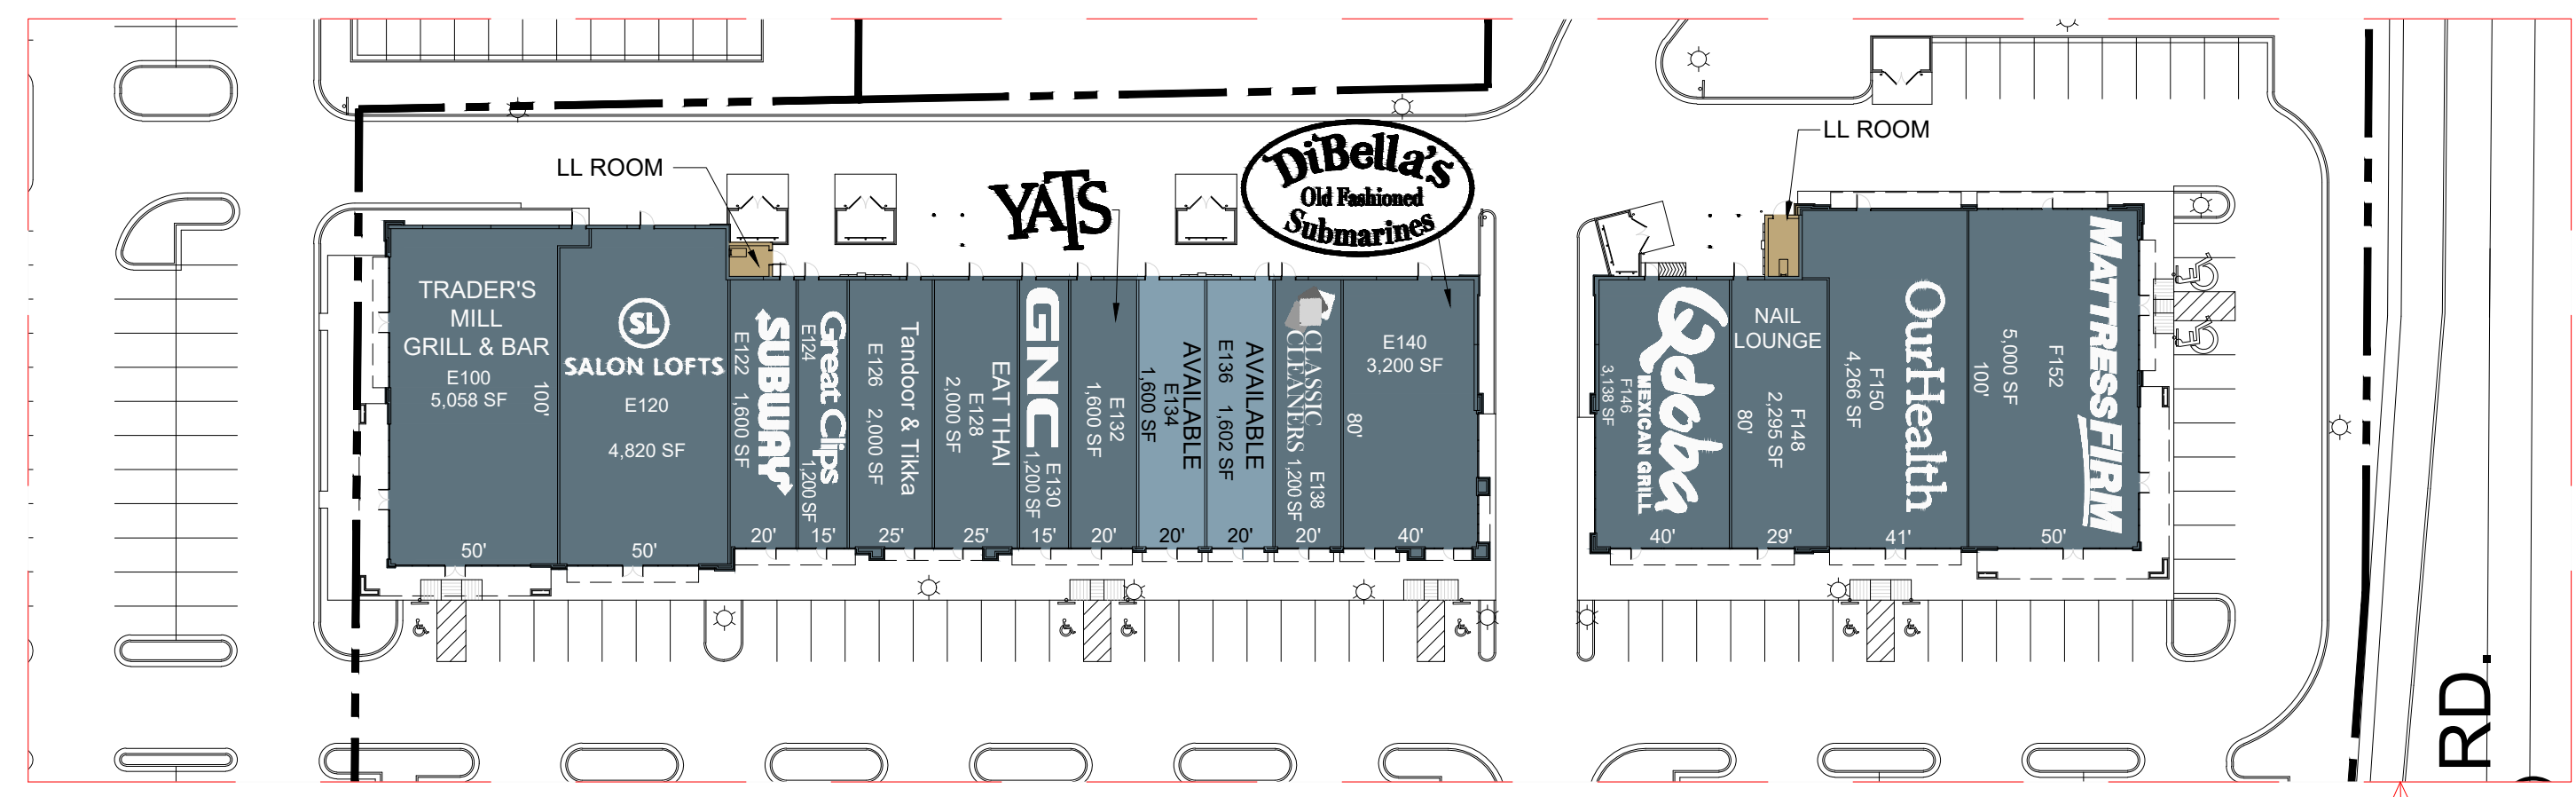

RETAIL SHOPS E & F  
SCALE: 1" = 50'

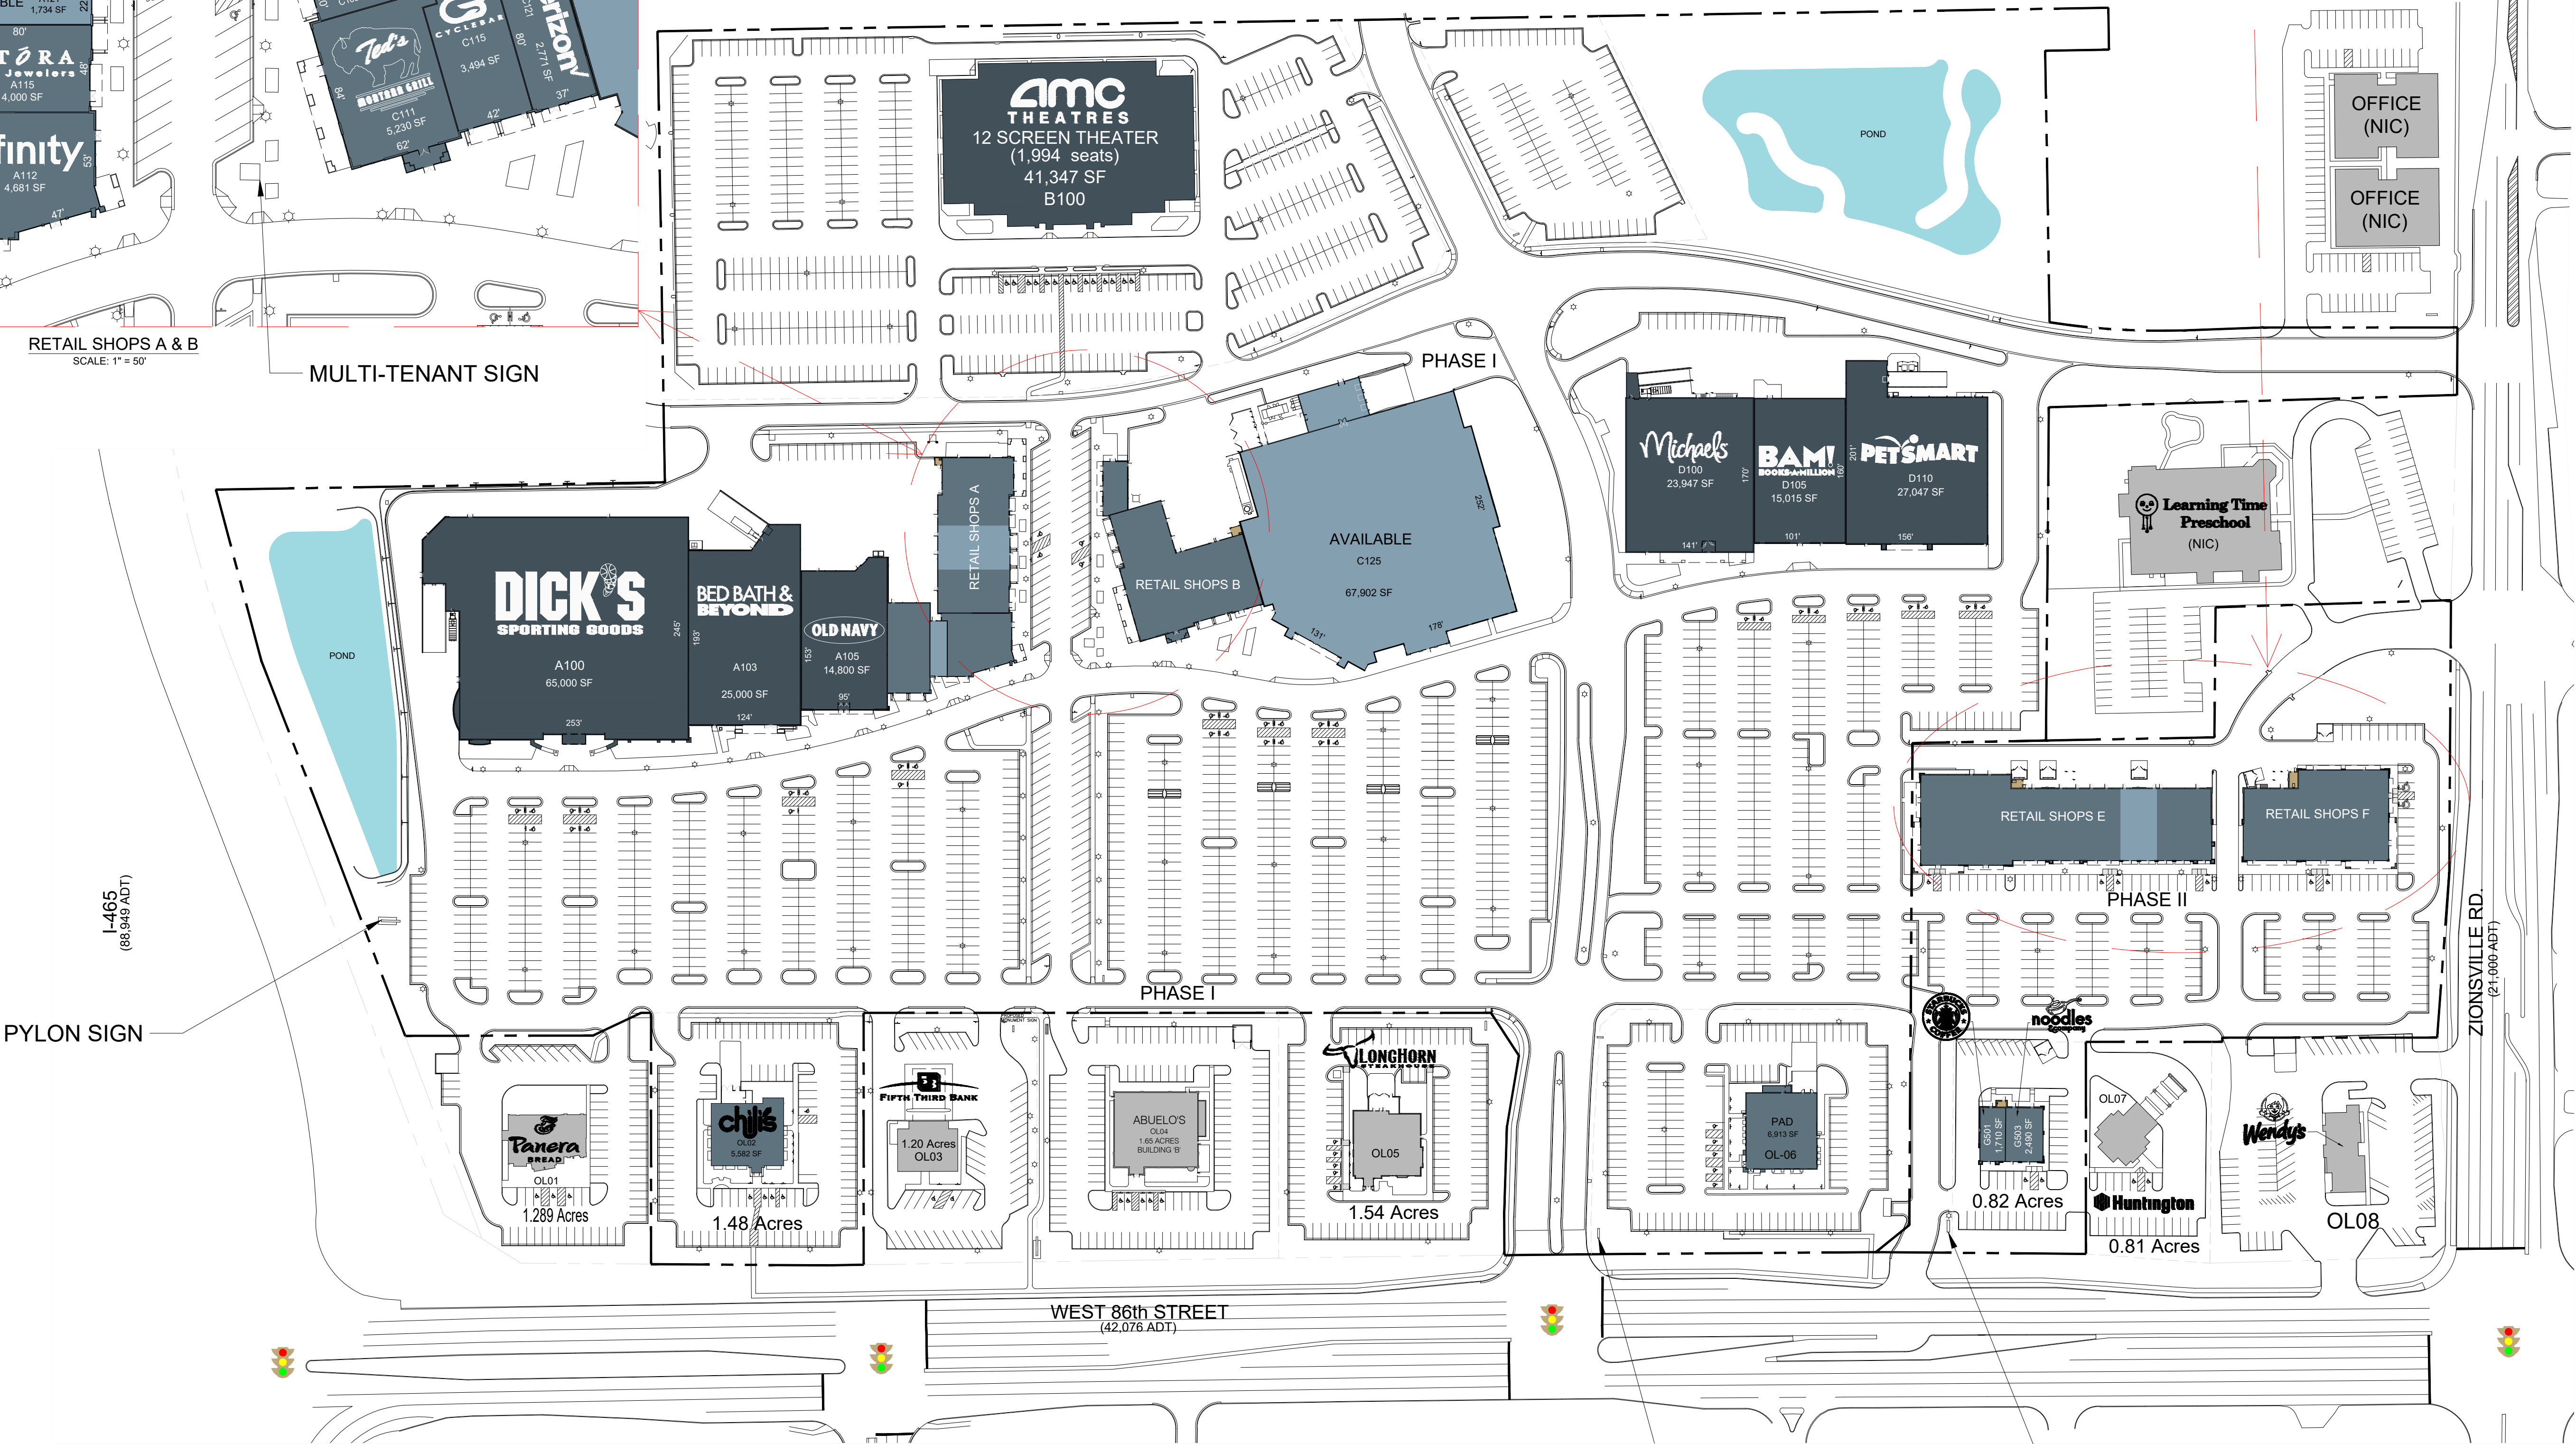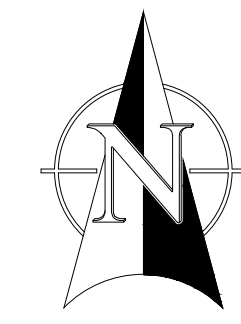

OVERALL SITE PLAN  
SCALE: 1" = 100'

MULTI-TENANT PYLON SIGN PYLON SIGN