




2ND LEVEL

Scale 1" = 40'

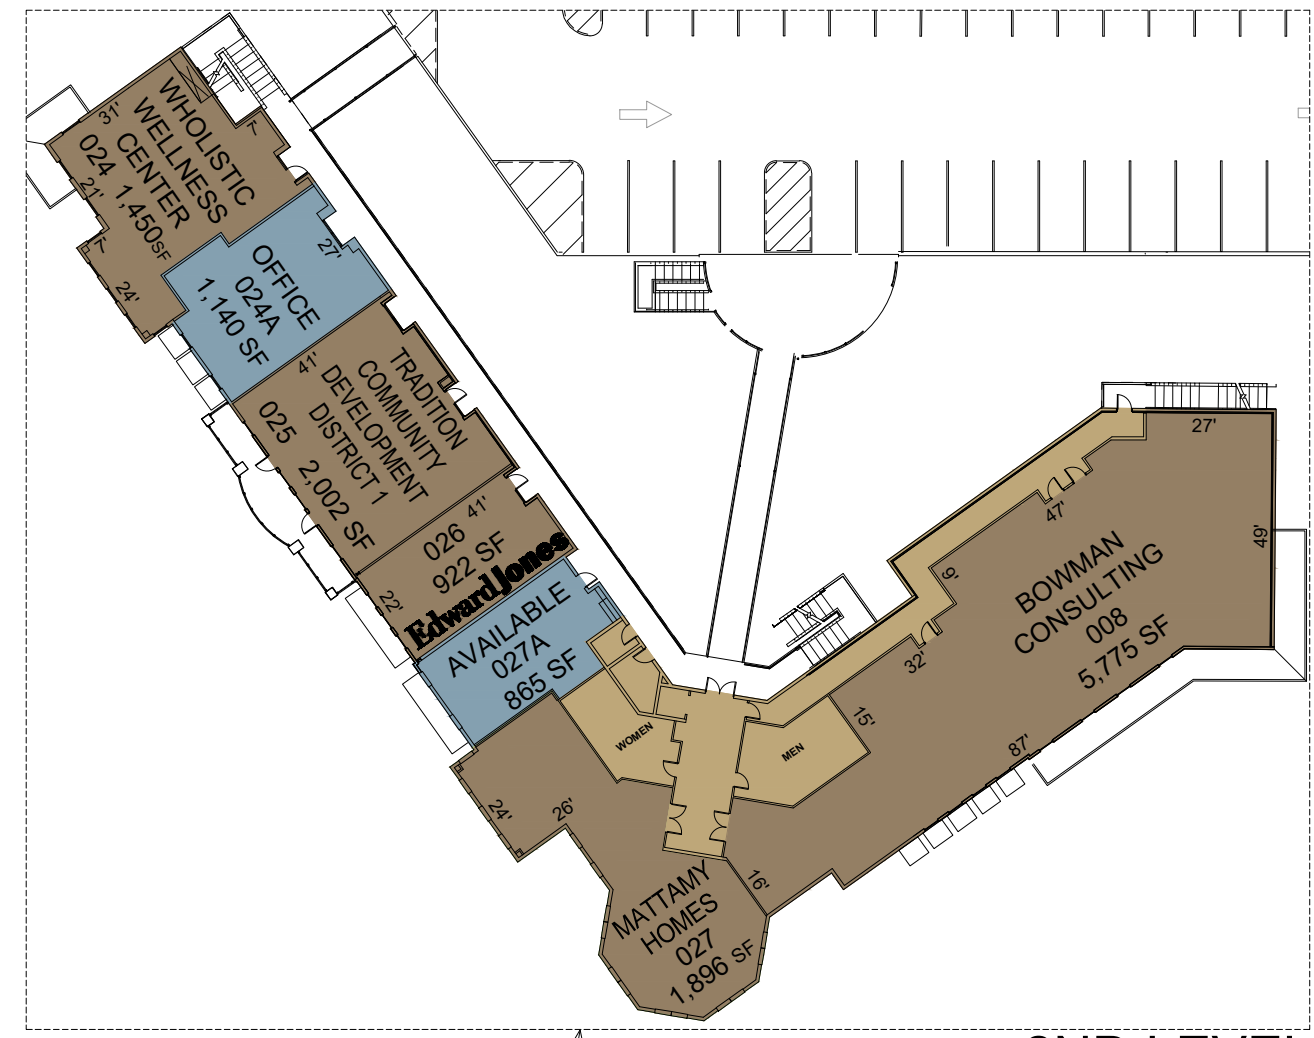

2ND LEVEL

Scale 1" = 40'

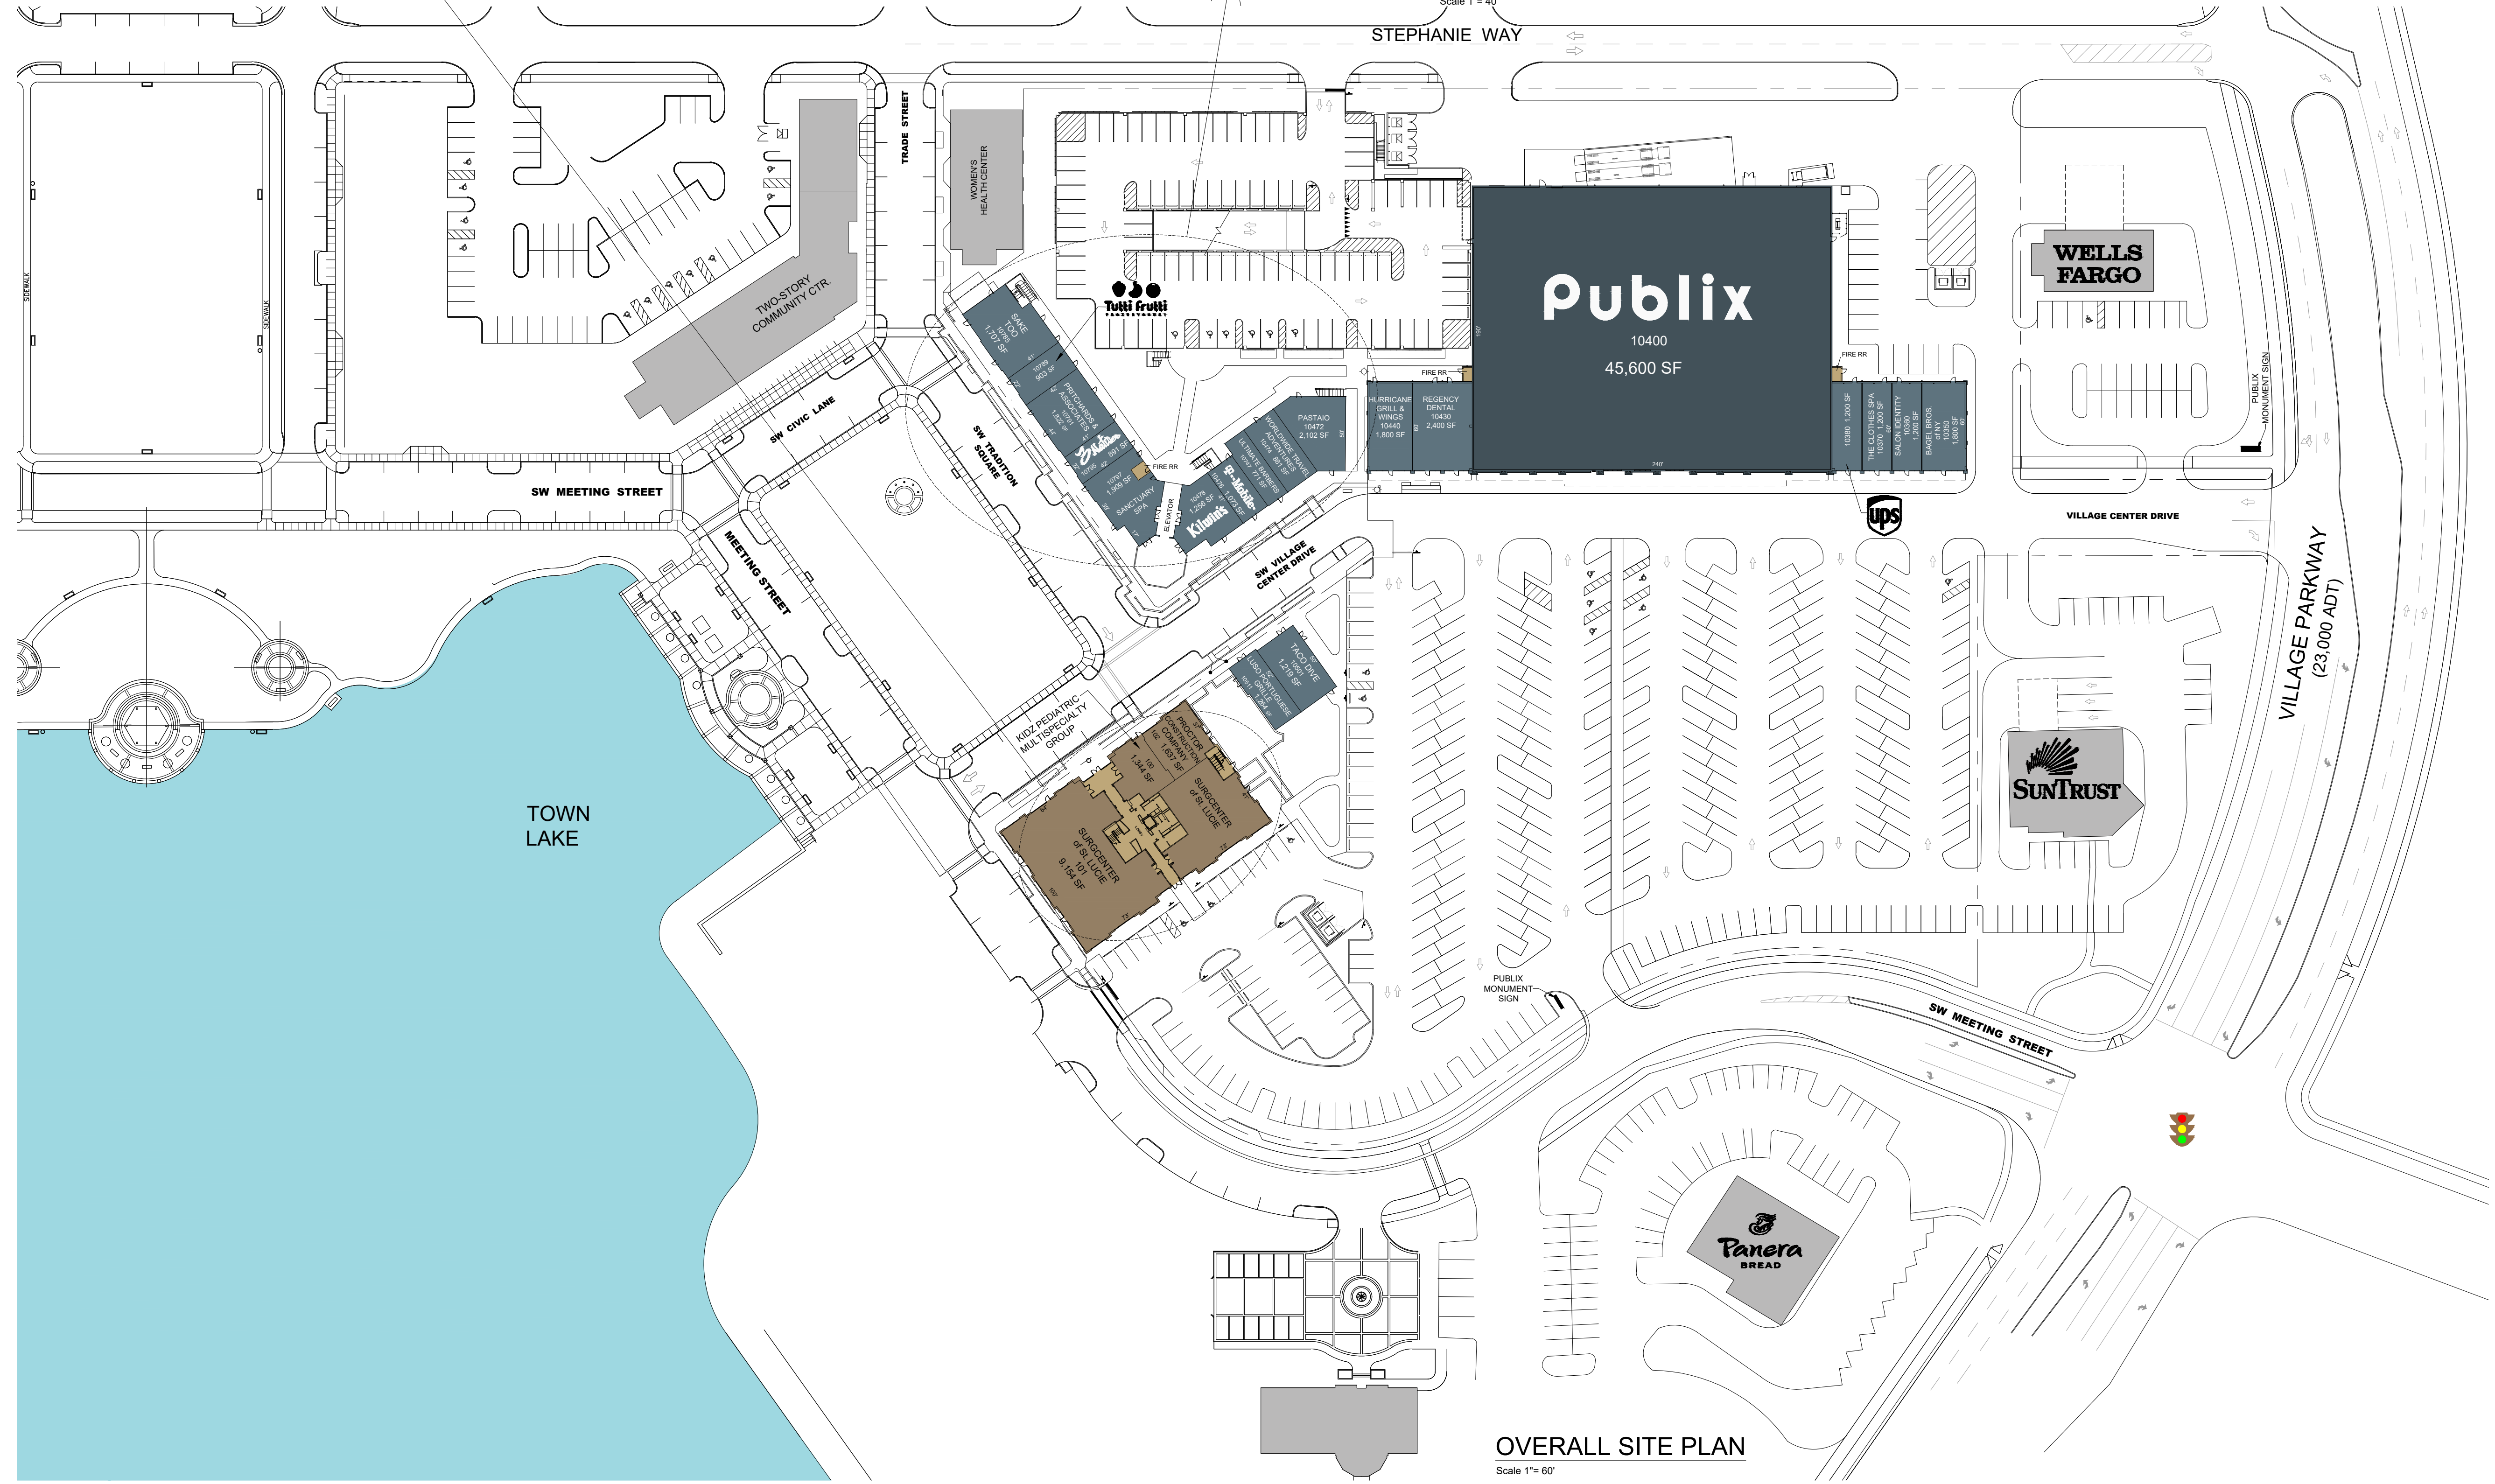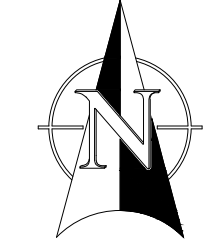

OVERALL SITE PLAN

Scale 1" = 60'