


## EXISTING FLOOR PLANS - SHOWN FOR REFERENCE ONLY

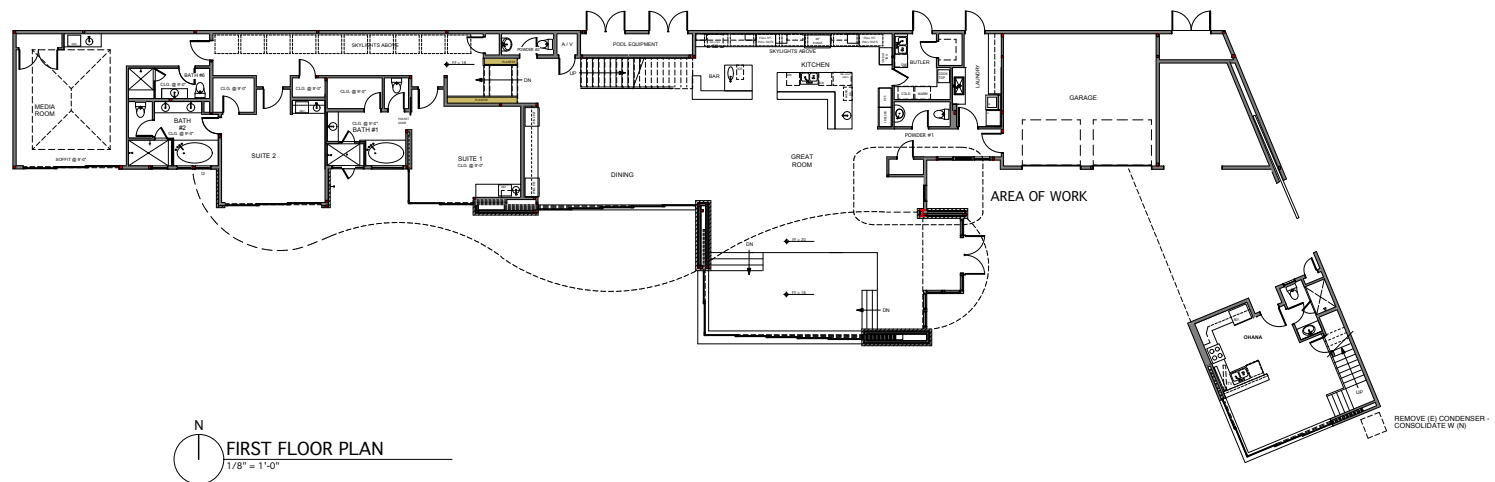

CONSULTANT:

REVISIONS

1	
2	
3	
4	
5	
6	
7	
8	
9	
10	



DATE: 9-28-2013

- ☐ PRELIMINARY
- ☐ AGENCY REVIEW
- ☐ ISSUED FOR BIDDING
- ☐ ISSUED FOR CONSTRUCTION

PROJECT:

Remodel + Addition

480'±  
LOCAL KAWAHAHAW RD.  
MAUI, HAWAII

TMK 4-3-15-008

DRAWING:

OVERALL EXISTING  
FLOOR PLANS

JOB NO.:

DRAWN BY:

SCALE:

SHEET:

A1.00



CONSULTANT:

REVISIONS

▲	
▲	
▲	
▲	
▲	
▲	



THIS SEAL WAS REVOKED BY THE STATE OF CALIFORNIA FOR VIOLATION OF THE PROFESSIONAL ENGINEER ACT.

DATE: 5-1-2014

- ☐ PRELIMINARY
- ☐ AGENCY REVIEW
- ☐ ISSUED FOR BIDDING
- ☒ ISSUED FOR CONSTRUCTION

PROJECT:

Remodel + Addition

100 OLIVER ROAD  
SANTA BARBARA, CA 93109

TMK 4-3-15:008

DRAWING:

SECOND FLOOR PLAN


JOB NO.:

DRAWN BY:


SCALE:

SHEET:

A1.2

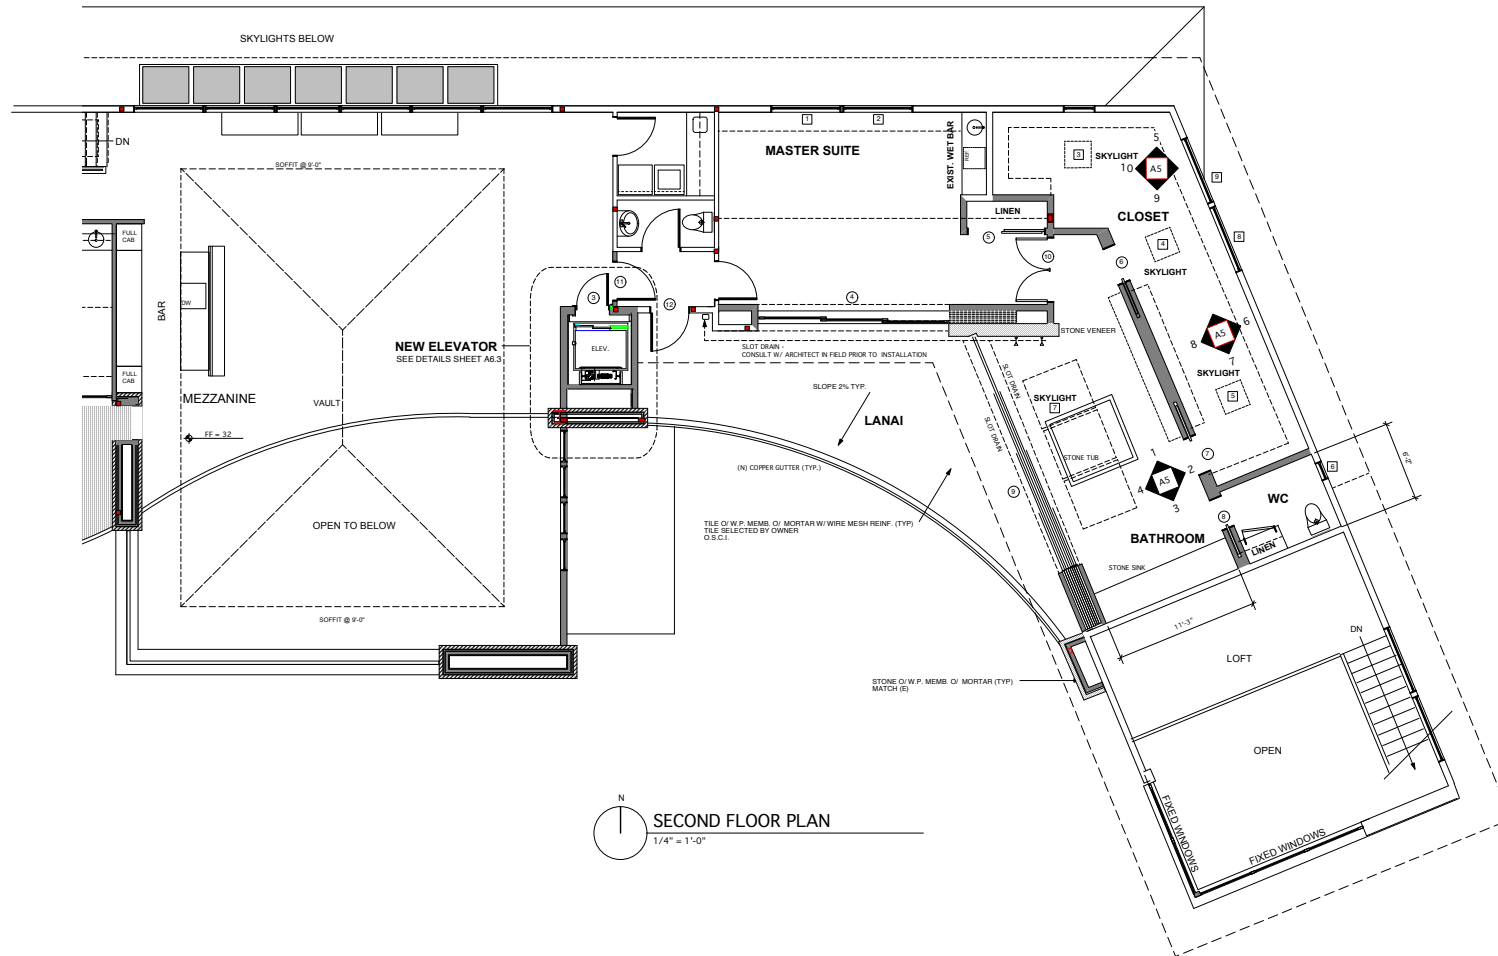

**SECOND FLOOR PLAN**  
1/4" = 1'-0"

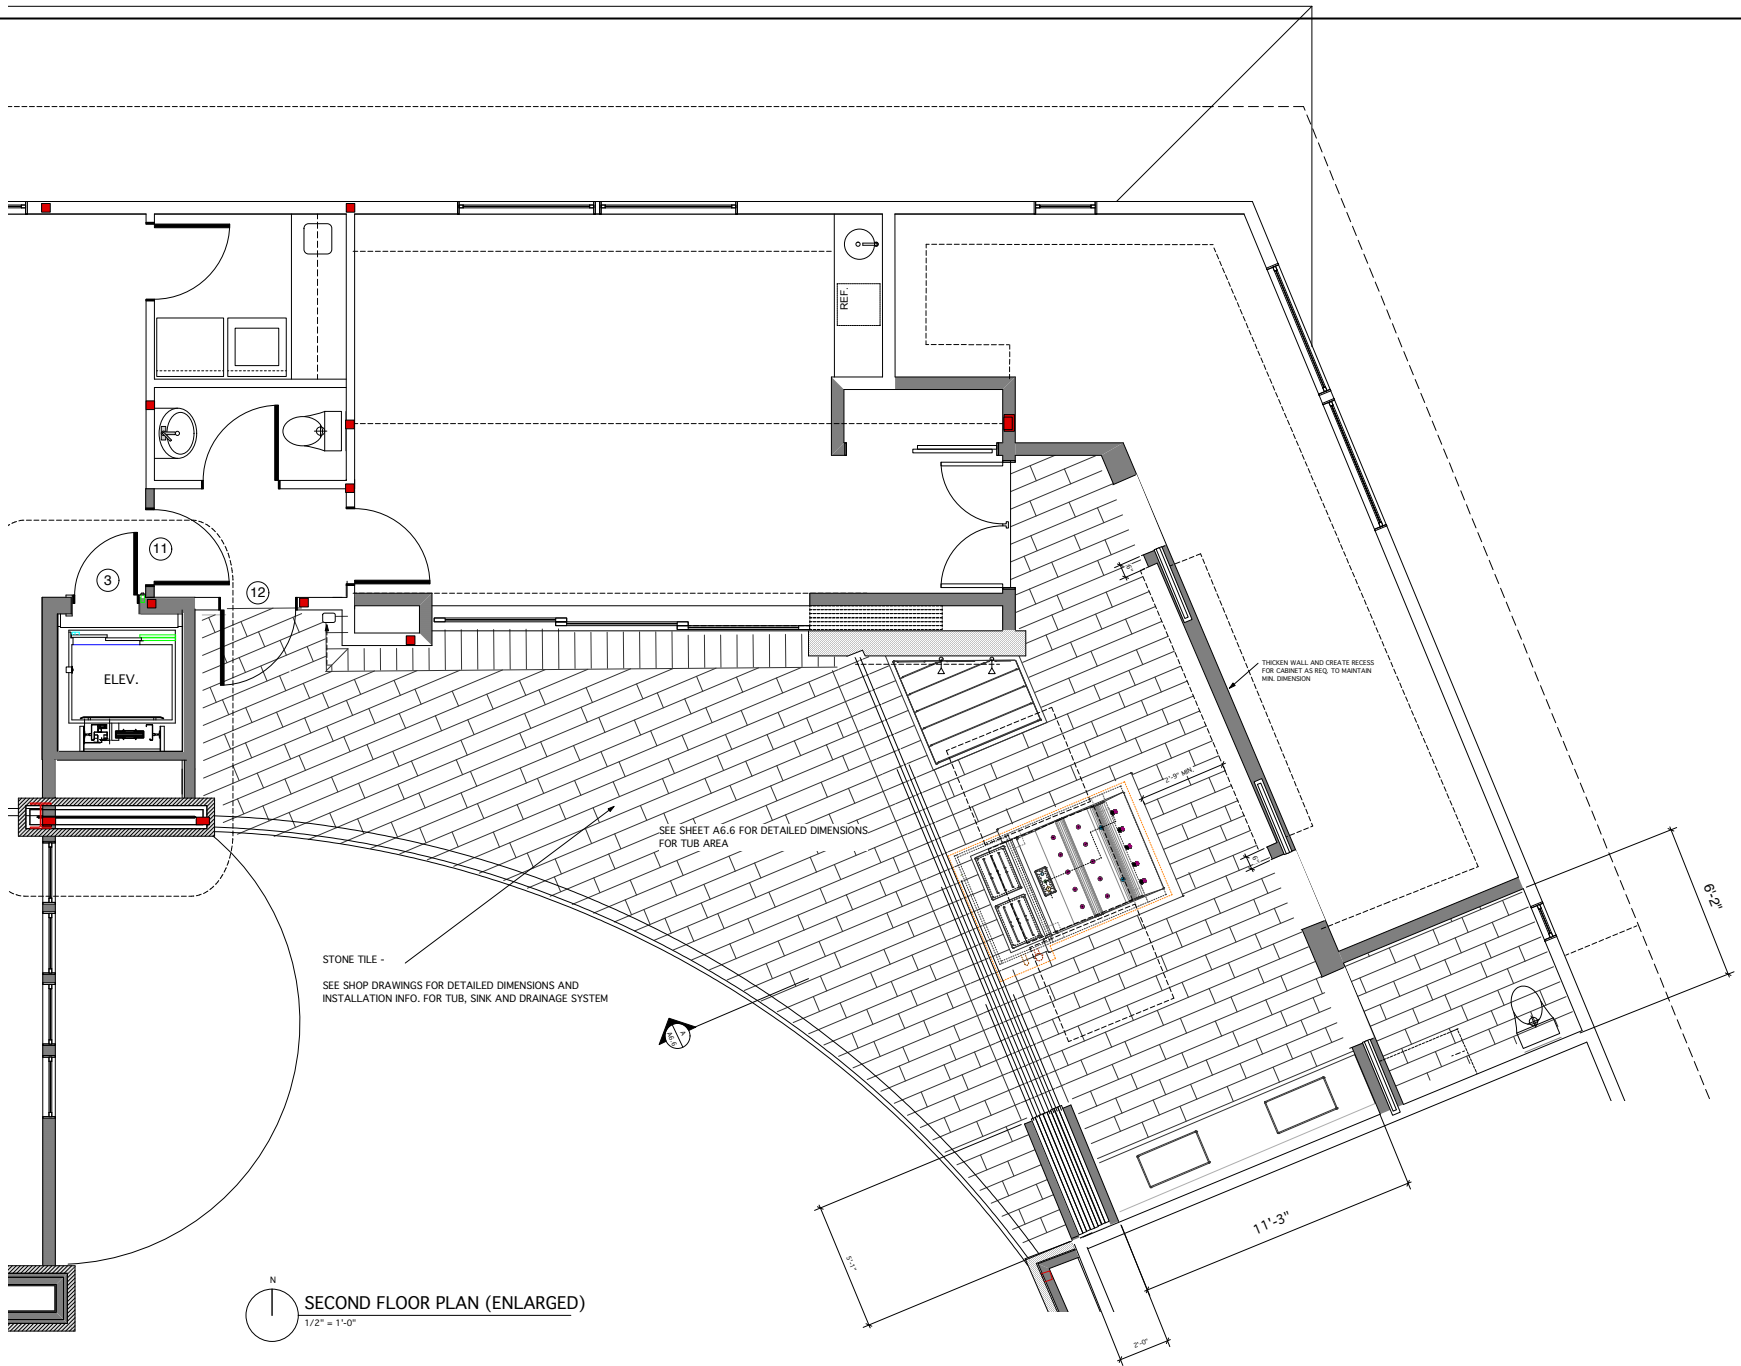

CONSULTANT:

REVISIONS

▲	
▲	
▲	
▲	
▲	
▲	



DATE : 5-1-2014

- ☐ PRELIMINARY
- ☐ AGENCY REVIEW
- ☐ ISSUED FOR BIDDING
- ☒ ISSUED FOR CONSTRUCTION

PROJECT:

Remodel + Addition

1603

CAROLINA WILSON

MUNICIPAL

TMK 4-3-15:008

DRAWING:

ENLARGED PLAN


JOB NO.:

DRAWN BY:

SCALE:

SHEET:

A1.5

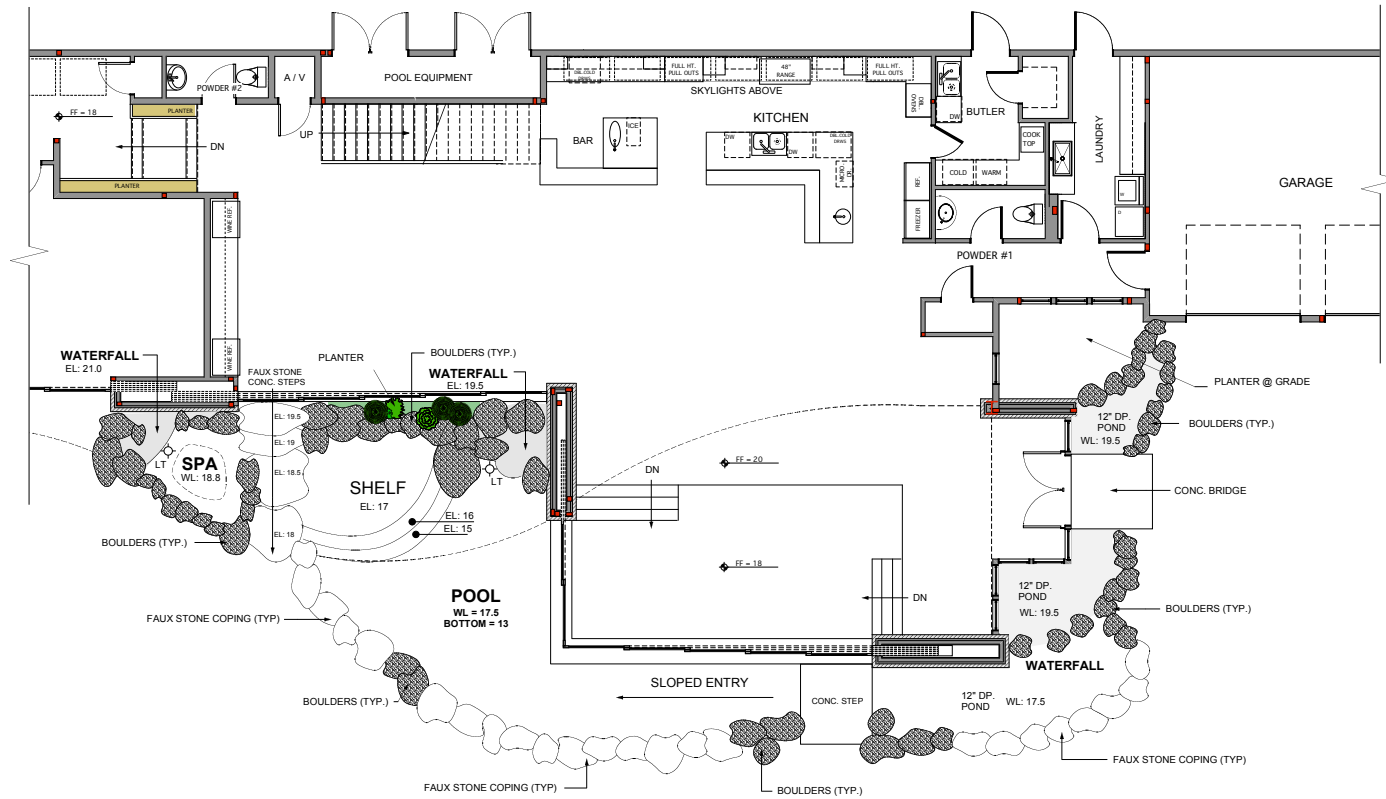

# PROPOSED POOL / SPA & POND

1/4" = 1'-0"

NOTE: THIS PLAN IS FOR POOL PERMIT ONLY. ALL OTHER IMPROVEMENTS UNDER SEPARATE PERMIT.

<b>ARRI • LECRON</b> <b>ARCHITECTS</b> <small>1000 University Avenue          Honolulu, Hawaii 96813          TEL: 808-551-1000          FAX: 808-551-1001</small>	
CONSULTANT:	
REVISIONS	
 <small>THIS WORK WAS PREPARED BY ME, OR UNDER MY SUPERVISION, IN CONNECTION WITH THE PROJECT HEREIN. I AM A LICENSED PROFESSIONAL ARCHITECT IN THE STATE OF HAWAII.</small>	
SIGNATURE	
DATE: 9-03-2008	
<input type="checkbox"/> PRELIMINARY <input checked="" type="checkbox"/> AGENCY REVIEW <input type="checkbox"/> ISSUED FOR BIDDING <input type="checkbox"/> ISSUED FOR CONSTRUCTION	
PROJECT:	
<b>SWIMMING POOL</b> 4809 LOWER HONOAULANI RD. MALI, HAWAII TMK 4-3-15-008	
DRAWING:	
POOL PLAN	
JOB NO.:	
DRAWN BY:	
SCALE:	
SHEET:	