


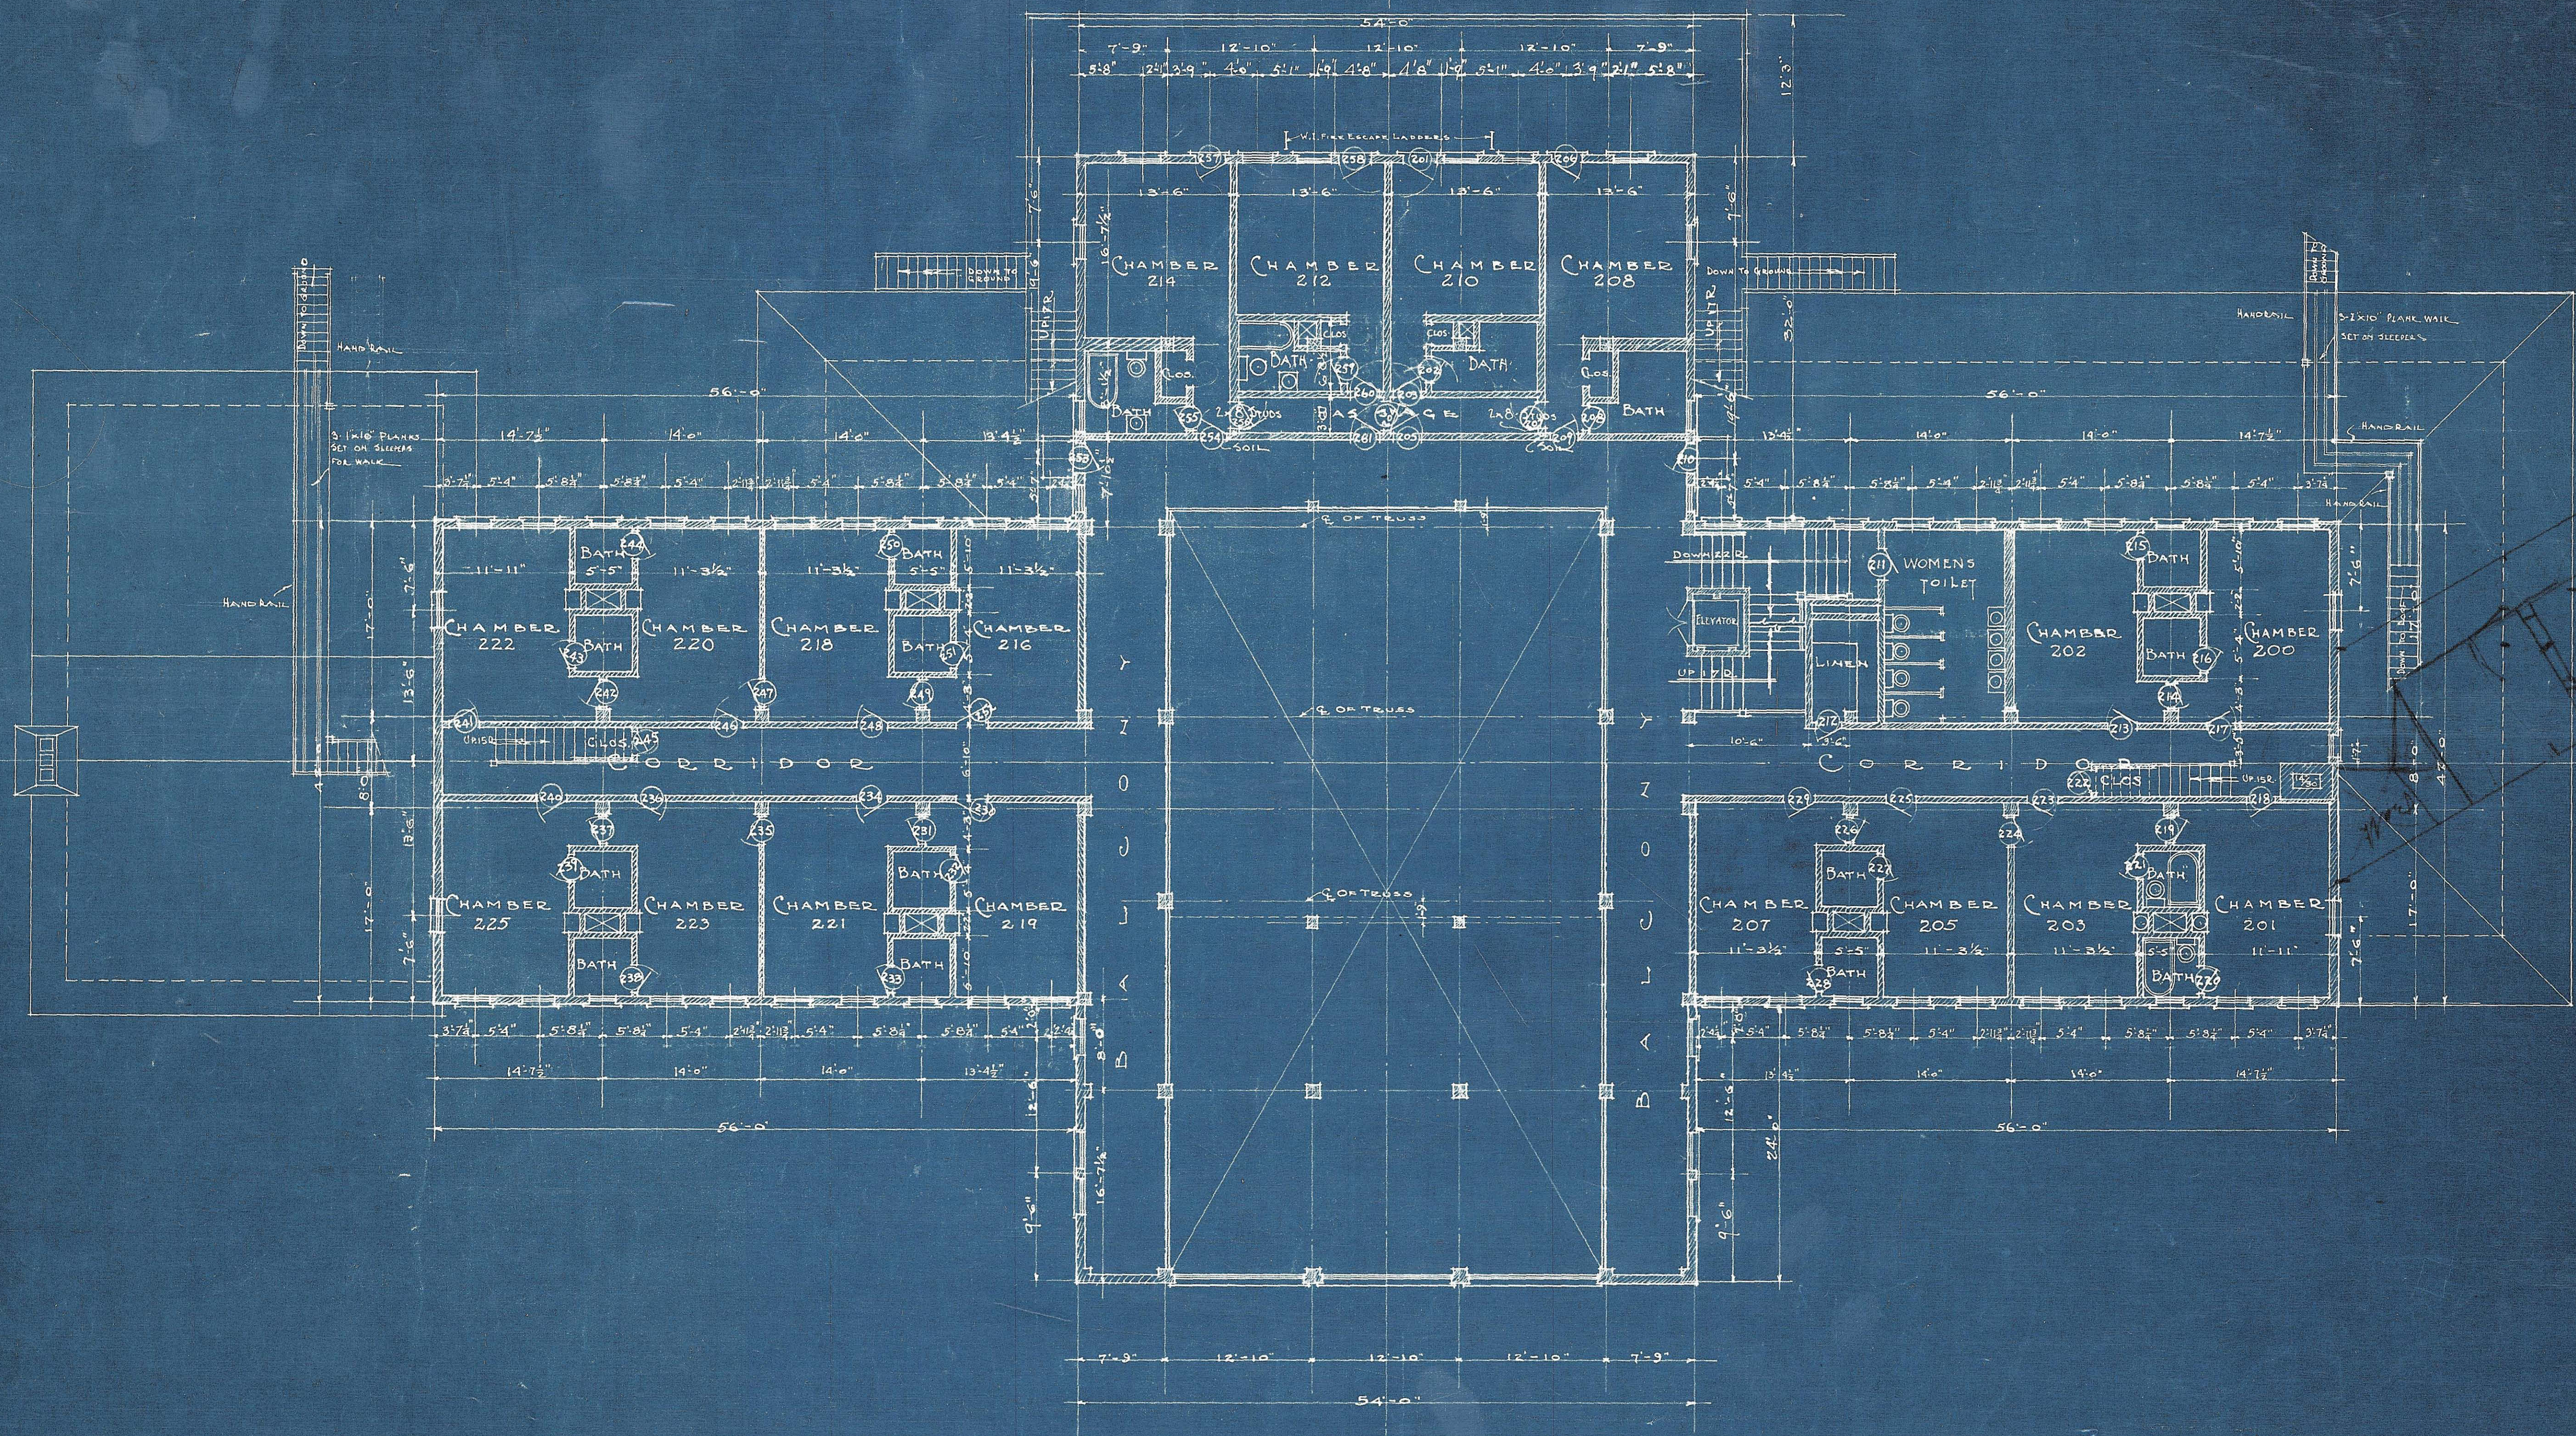

SECOND FLOOR PLAN
SCALE 1/8"=1'-0"

FEB. 23-27, O.P.H. ADDED DOOR NUMBERS.
FEB. 28-27, O.P.H. CHANGED DIMENSIONS
BET. WEST WINDOWS AT STAIRS OF 2-4-0.
PROJECTION CENTRAL SECTION FROM 14'-10 1/2"
MARCH 18, 1912, J.L. ROOM NUMBERS ADDED.

REVISIONS

OCT. 25-1926, O.P.H. CHANGED FLOOR SIZE
FIRE PLACE CHIMNEY.
OCT. 26-1926, J.L. CHANGED SIDE WINDOW
DIMENSIONS EAST & WEST WING SECTION
OCT. 28, 1926 - H.F.L. CHANGED DIMENS. OF END
WINDOWS ON E. & W. END & SIDE OF SOUTH WING. ALSO
REMOVED CORRELOR WINDOW ON WEST WING.
NOV. 9, 1912, H.F.L. RE-ARRANGED BATHS ON NORTH
WING. EXTENDED BAL. ON N. WING FROM 30 TO 123".
NOV. 12-20, J.L. CHANGED LOCATION OF EAST & WEST WING OR. O.P.H. J.E.L. CORRECT

CANADIAN ROCKIES HOTEL CO., LIMITED
HOTEL AT
WATERTON LAKES PARK
ALBERTA, CANADA
SECOND FLOOR PLAN

APPROVED
J. M. Macdonald
CHIEF ENGINEER

TOLTZ, KING & DAY
CONSULTANTS

OFFICE OF CHIEF ENGINEER G. N. RY CO. ST. PAUL, MINN. OCT. 1926



MINNESOTA HISTORICAL SOCIETY

Copyright in this digital version belongs to the Minnesota Historical Society and its content may not be copied without the copyright holder's express written permission. Users may print, download, link to, or email content, however, for individual use.

To request permission for commercial or educational use, please contact the Minnesota Historical Society.



www.mnhs.org