


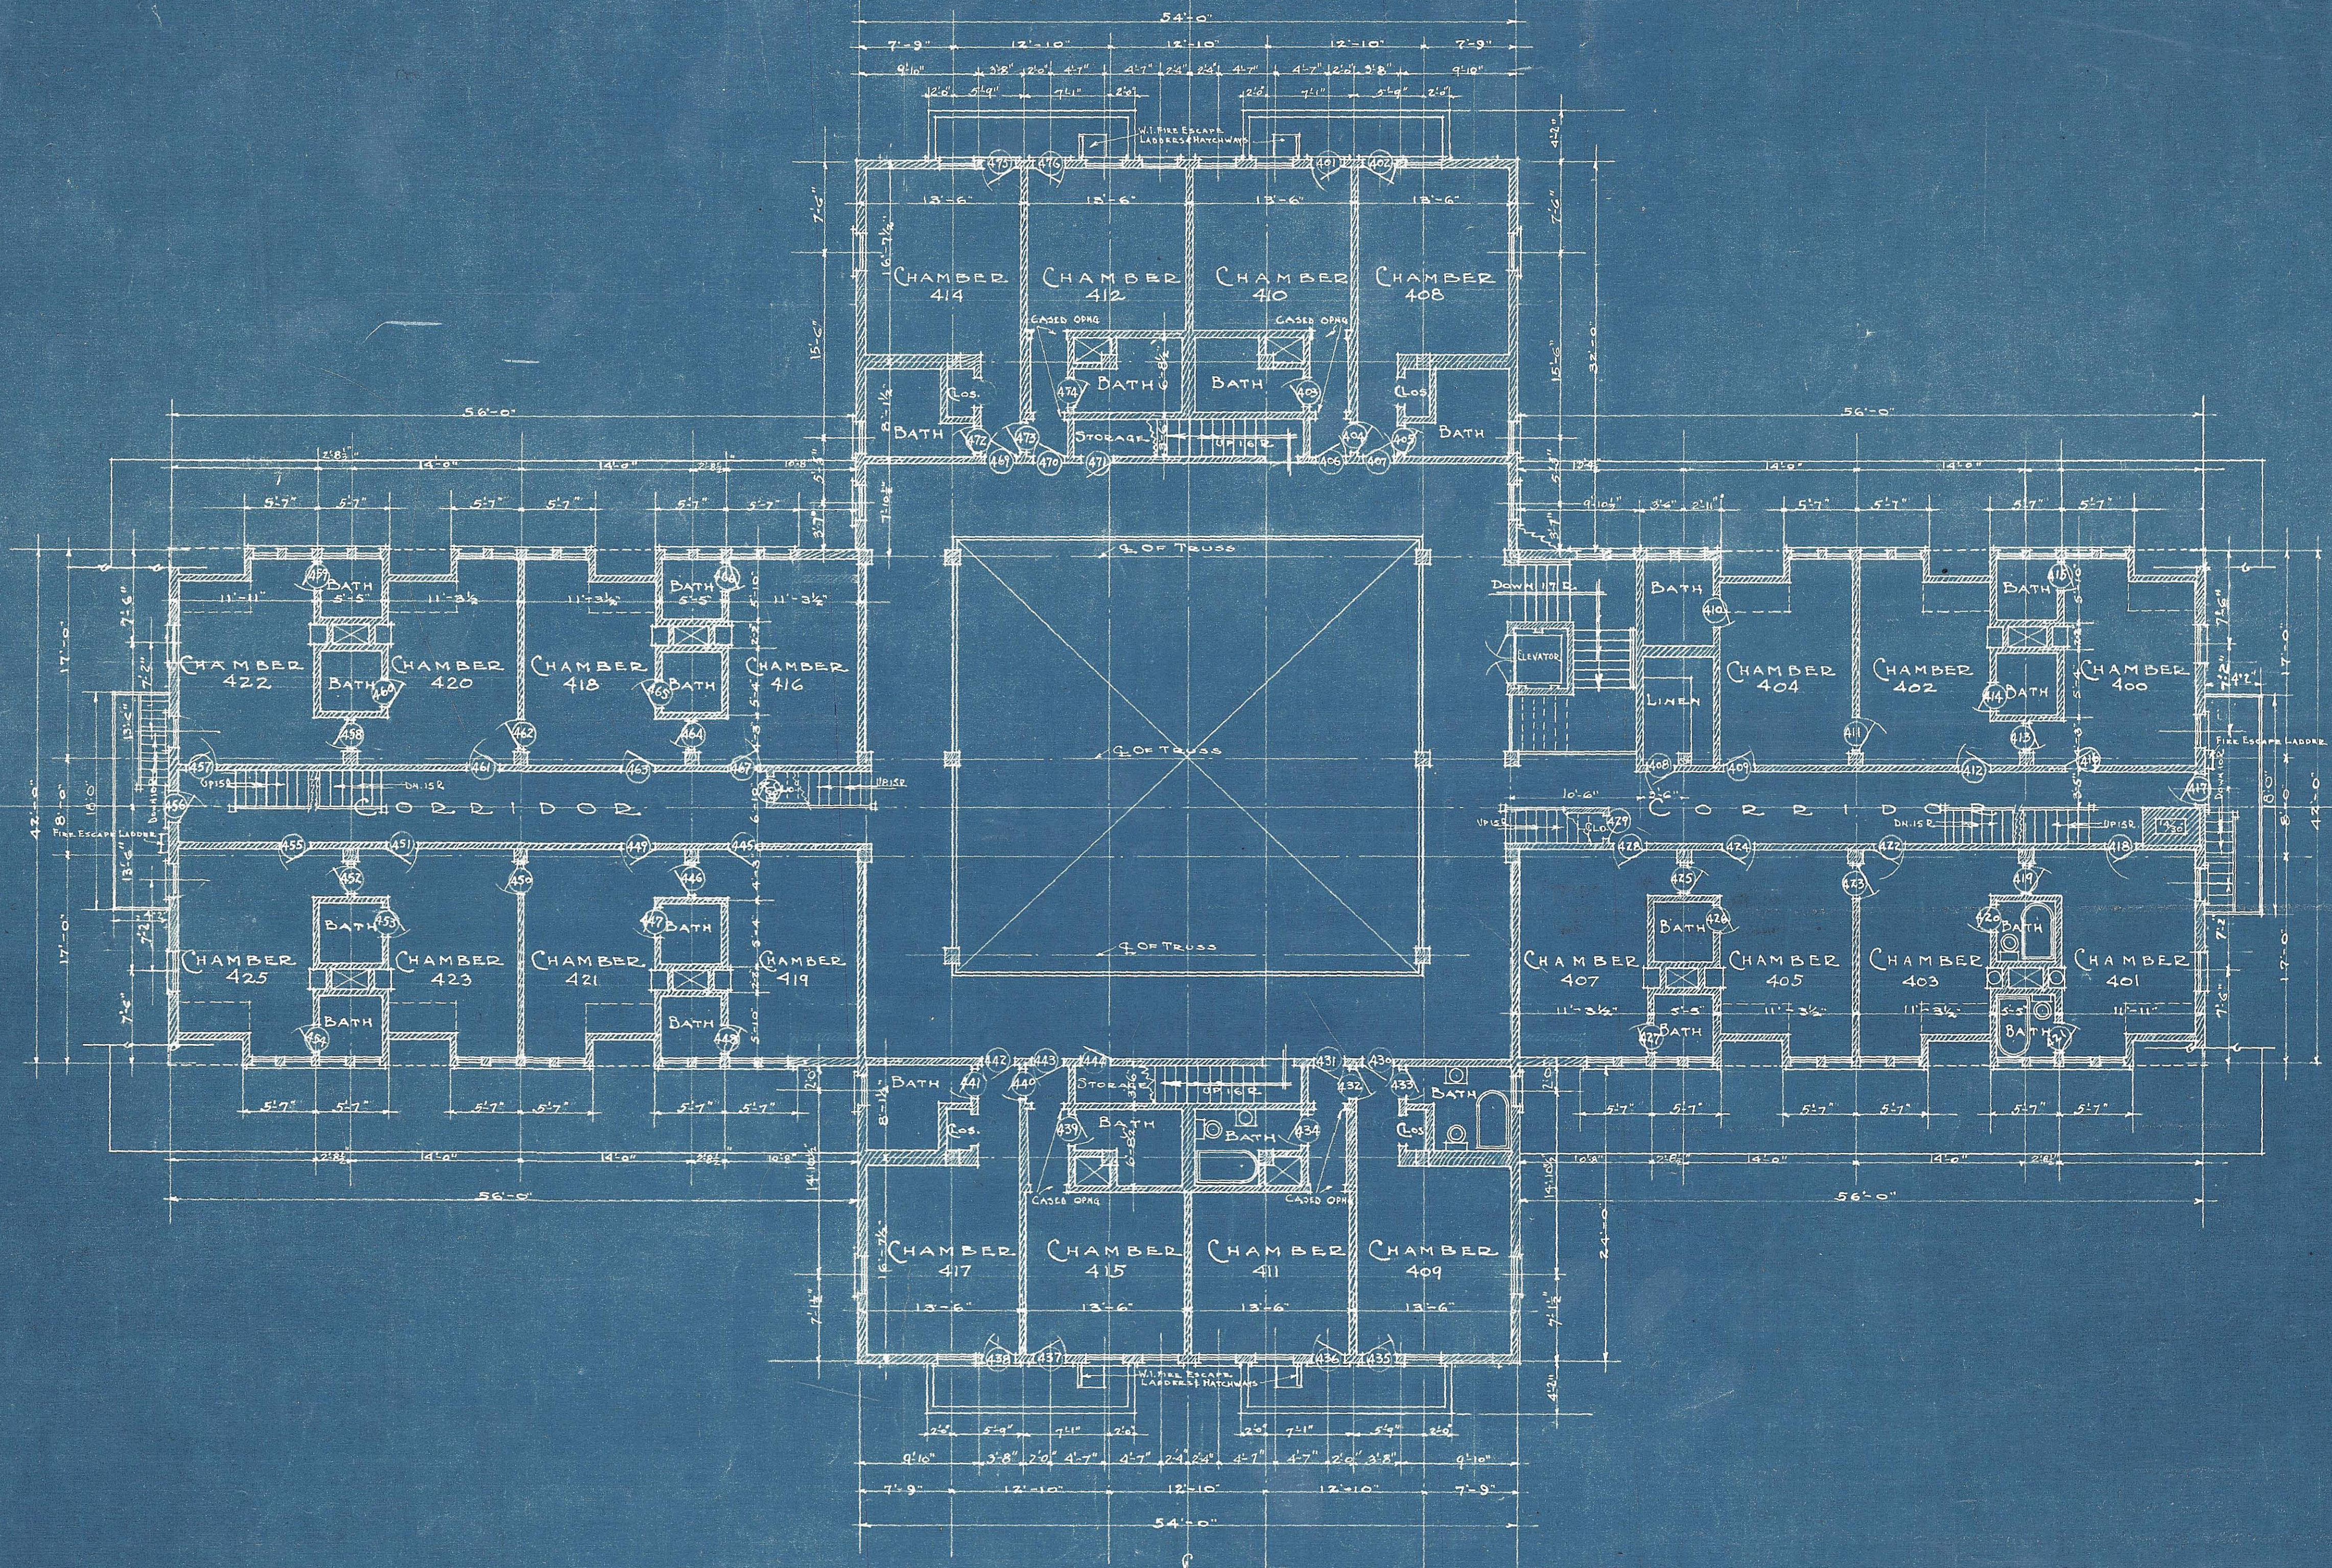

FOURTH FLOOR PLAN
SCALE 1/8" = 1'-0"

REVISIONS

JAN. 27-28 O.P.M. Added Two Stairways in E.W. Wing 2nd Corridor. At Lobby End.
JAN. 27-28 O.P.M. Added Fire Escape Ladders & Hatchways.
FEB. 23-27 O.P.M. Added Door Numbers.
MARCH 18-17 J.E.L. Room Numbers Added.

OCT. 25-1926 O.P.M. CHANGED FLOOR SIZE.
FIRE PLACE CHIMNEY.
OCT. 26-1926 J.E.L. CHANGED SIDE WINDOW DIMENSIONS EAST & WEST WING SECTION.
OCT. 26-1926 J.E.L. CHANGED DIMS. OF END WINDOWS ON E.W. WING SIDE WING ON SOUTH WING.
NOV. 6-1926 J.E.L. ADDED DOOR & DOORS ON E.W. WING. PLACED FIRE ESCAPE LADDERS & HATCHWAY ON E.W. WING. CHANGED BALCONY FLOOR 4'0" TO 4'2". S.D.T. 2X6 PART. FOR 2X4 & PLACED CASED OPENING TO FINISH DR. O.P.M. J.E.L.
NOV. 16-26 J.E.L. CHANGED LOCATION OF EAST & WEST WING WINDOWS.
NOV. 17-26 O.P.M. REPLACED COLUMNS AT CORRIDOR & BALCONY DOOR. J.E.L. ELEVATOR ADDED.
DEC. 16-26 O.P.M. CHANGED CHAMBER DOORS CENT. SECT. JAN. 30-27 O.P.M. CHANGED FIRE ESCAPE LADDERS & HATCHWAY CHANGED DOORS. E.W. WING. RELOCATE ELEVATOR.

CORRECT TR. O.P.M. J.E.L. CK APPROVED

Rad. Mc. Malon
ARCHITECT
OFFICE OF CHIEF ENGINEER G. N. RY. CO. ST. PAUL, MINN. OCT. 1926

H. H. Kogelans
CHIEF ENGINEER

TOLTZ, KING & DAY
CONSULTANTS

CANADIAN ROCKIES HOTEL CO., LIMITED
HOTEL AT
WATERTON LAKES PARK
ALBERTA, CANADA
FOURTH FLOOR PLAN



MINNESOTA HISTORICAL SOCIETY

Copyright in this digital version belongs to the Minnesota Historical Society and its content may not be copied without the copyright holder's express written permission. Users may print, download, link to, or email content, however, for individual use.

To request permission for commercial or educational use, please contact the Minnesota Historical Society.



www.mnhs.org