

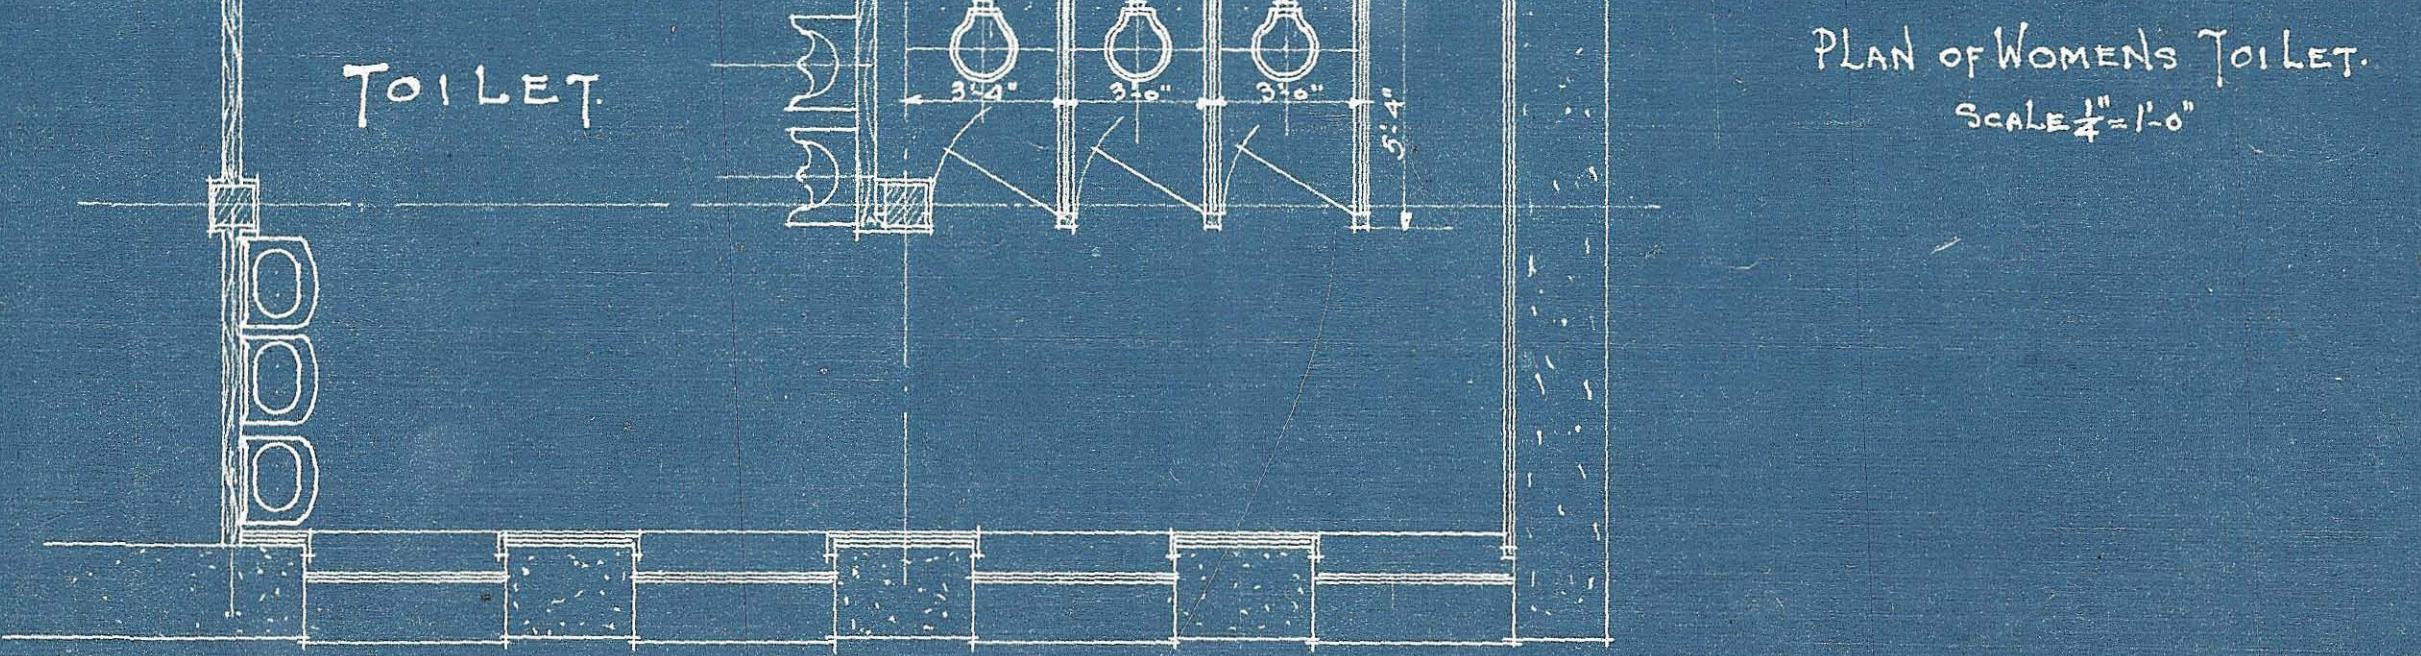
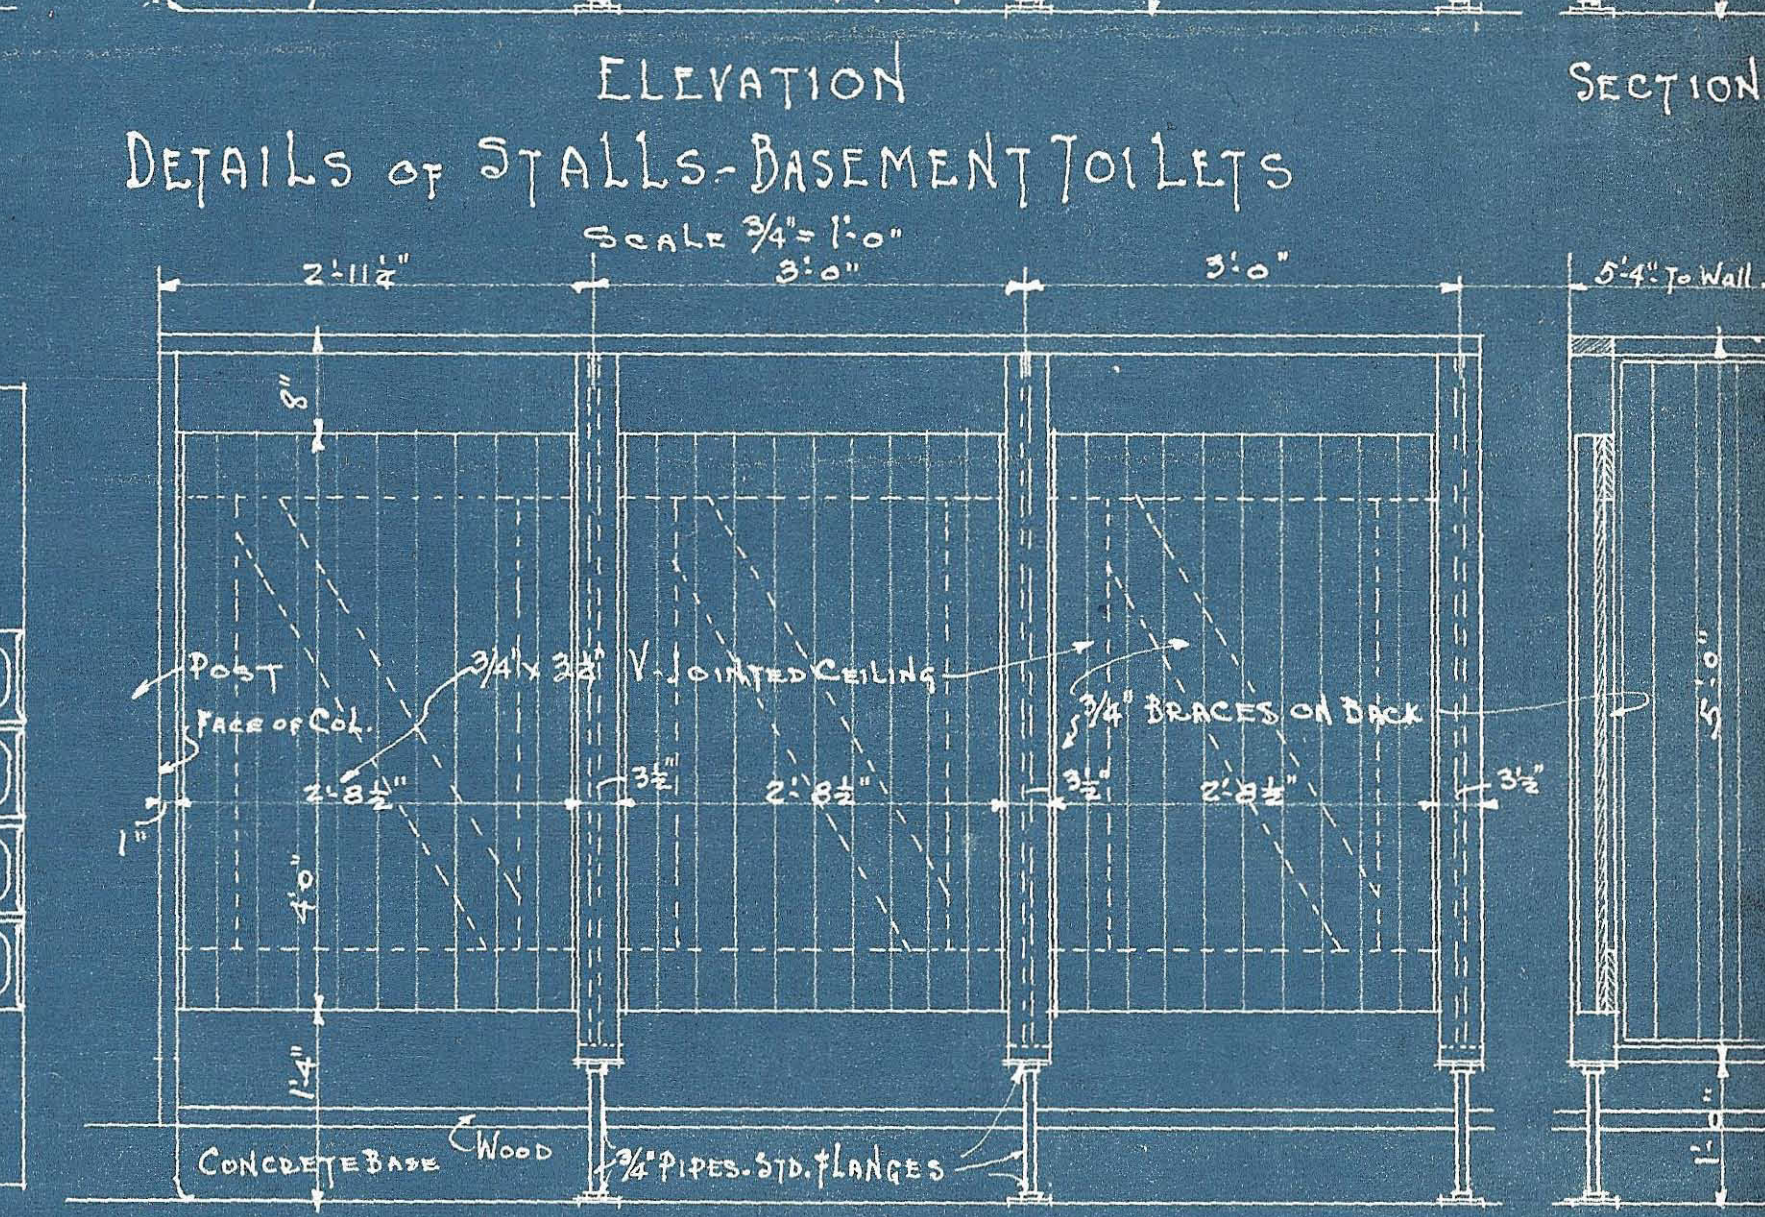
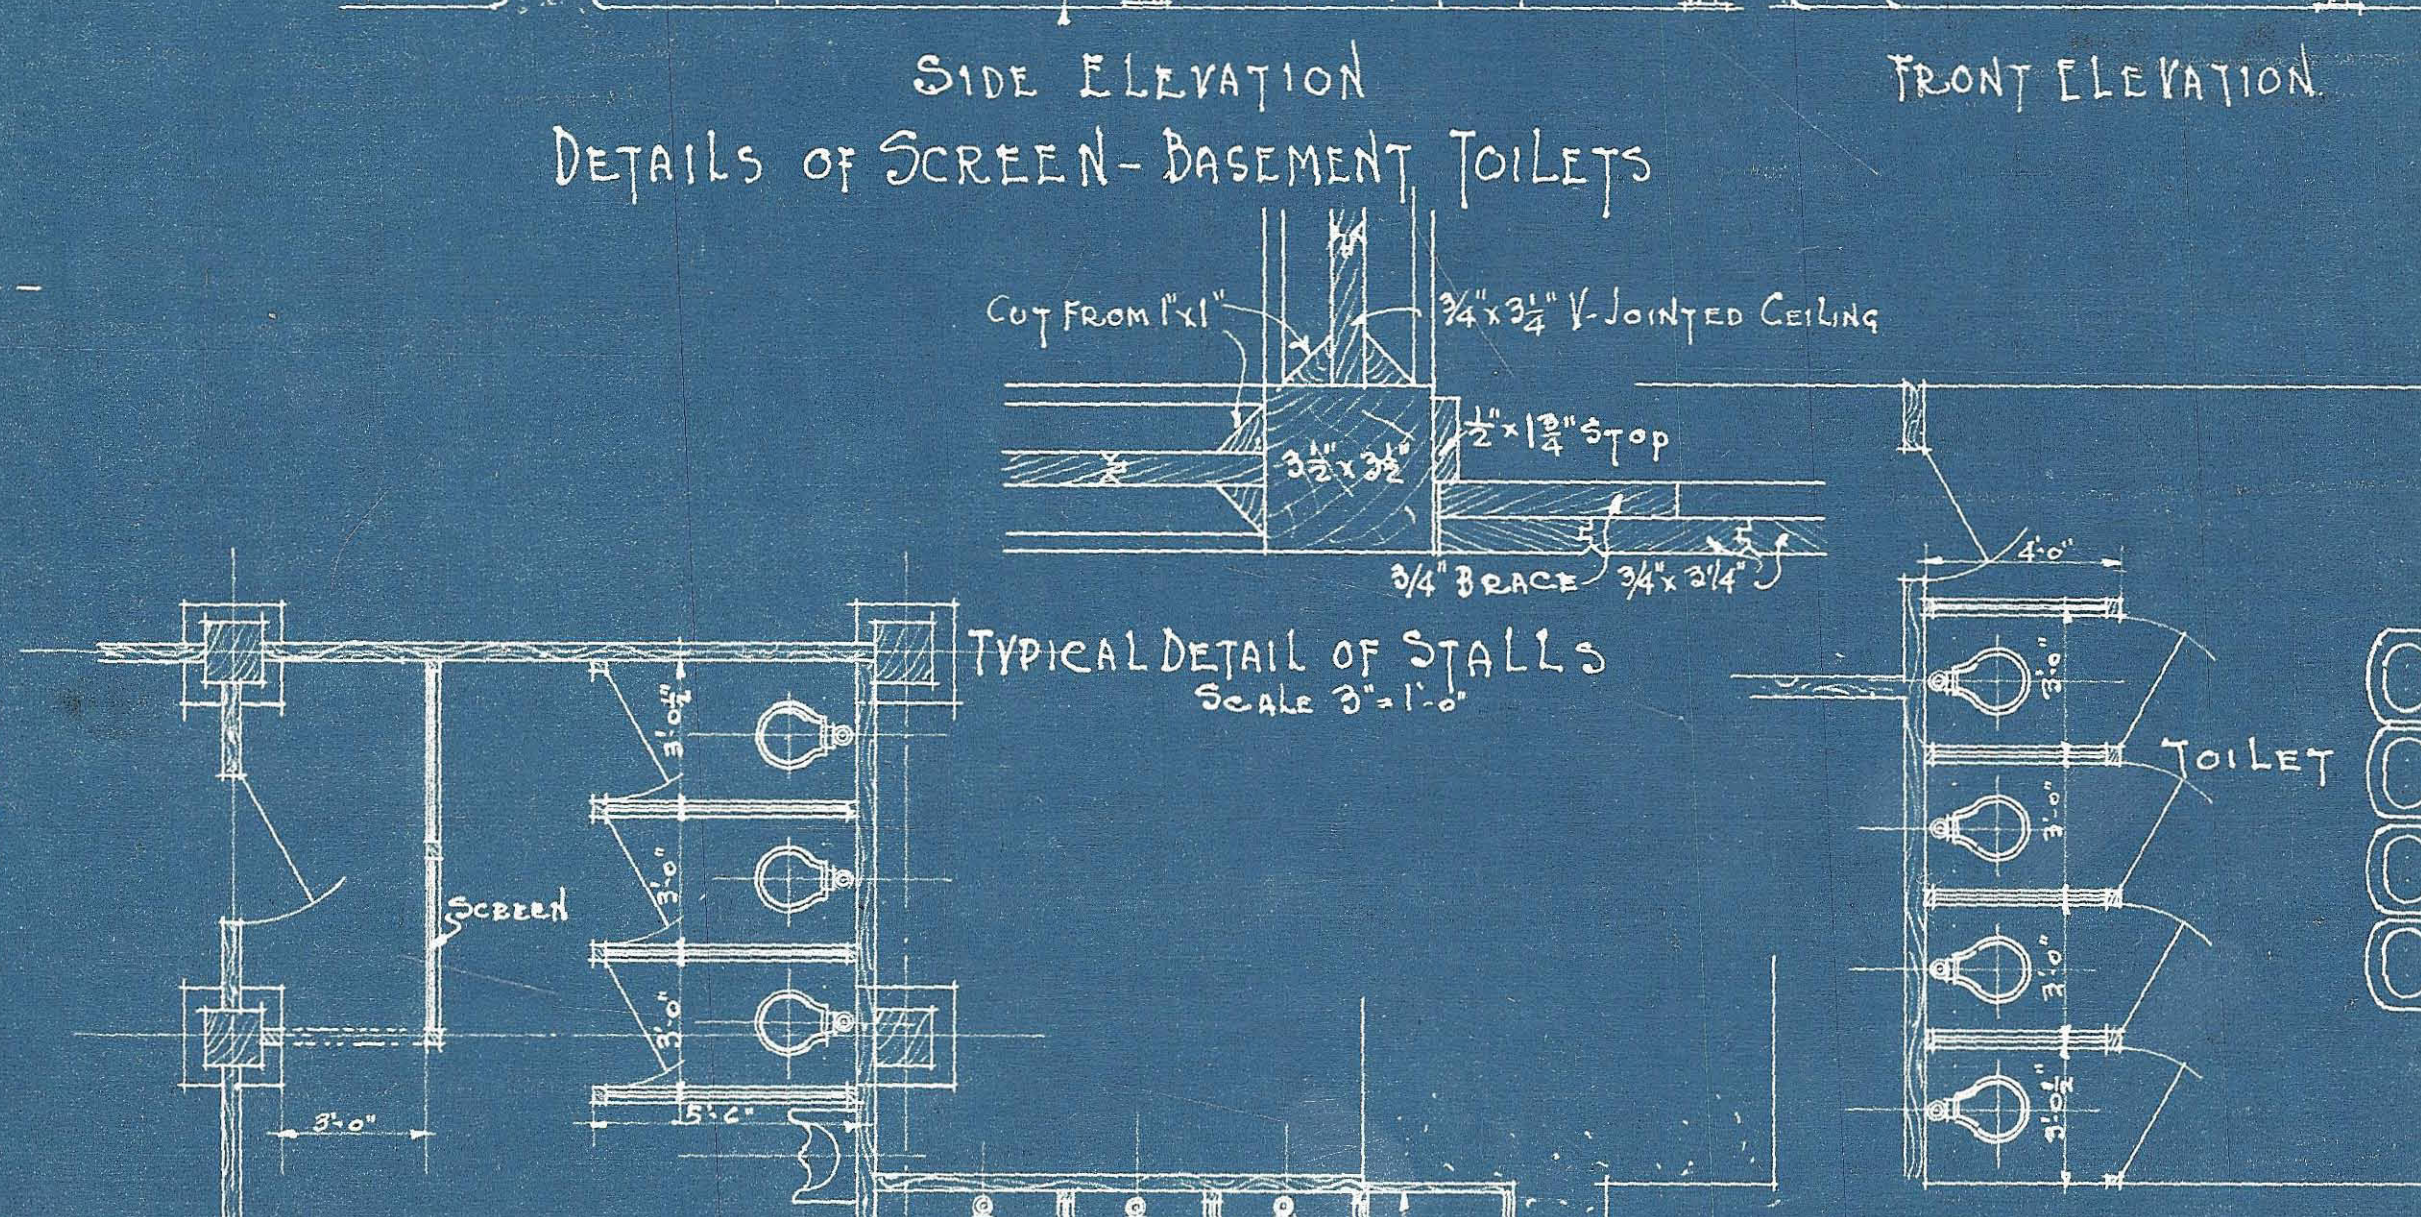
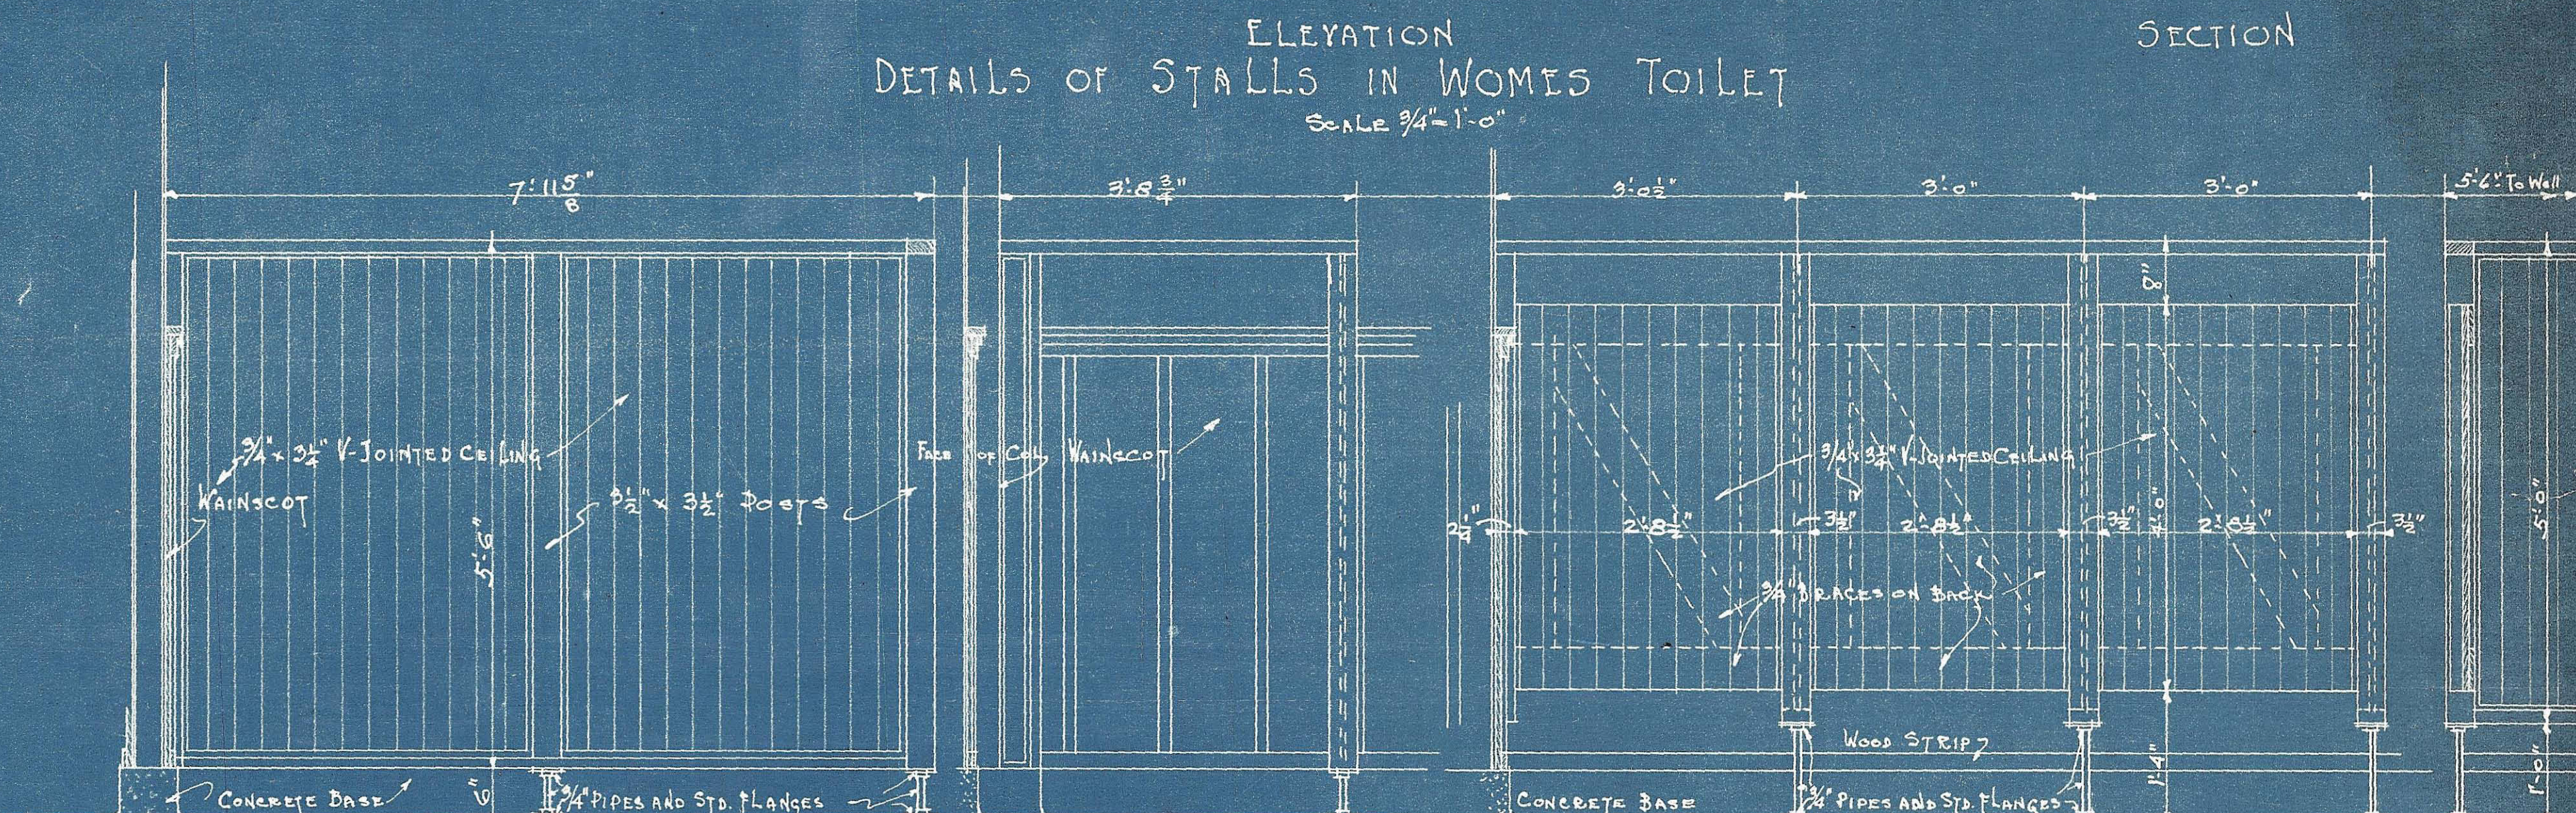
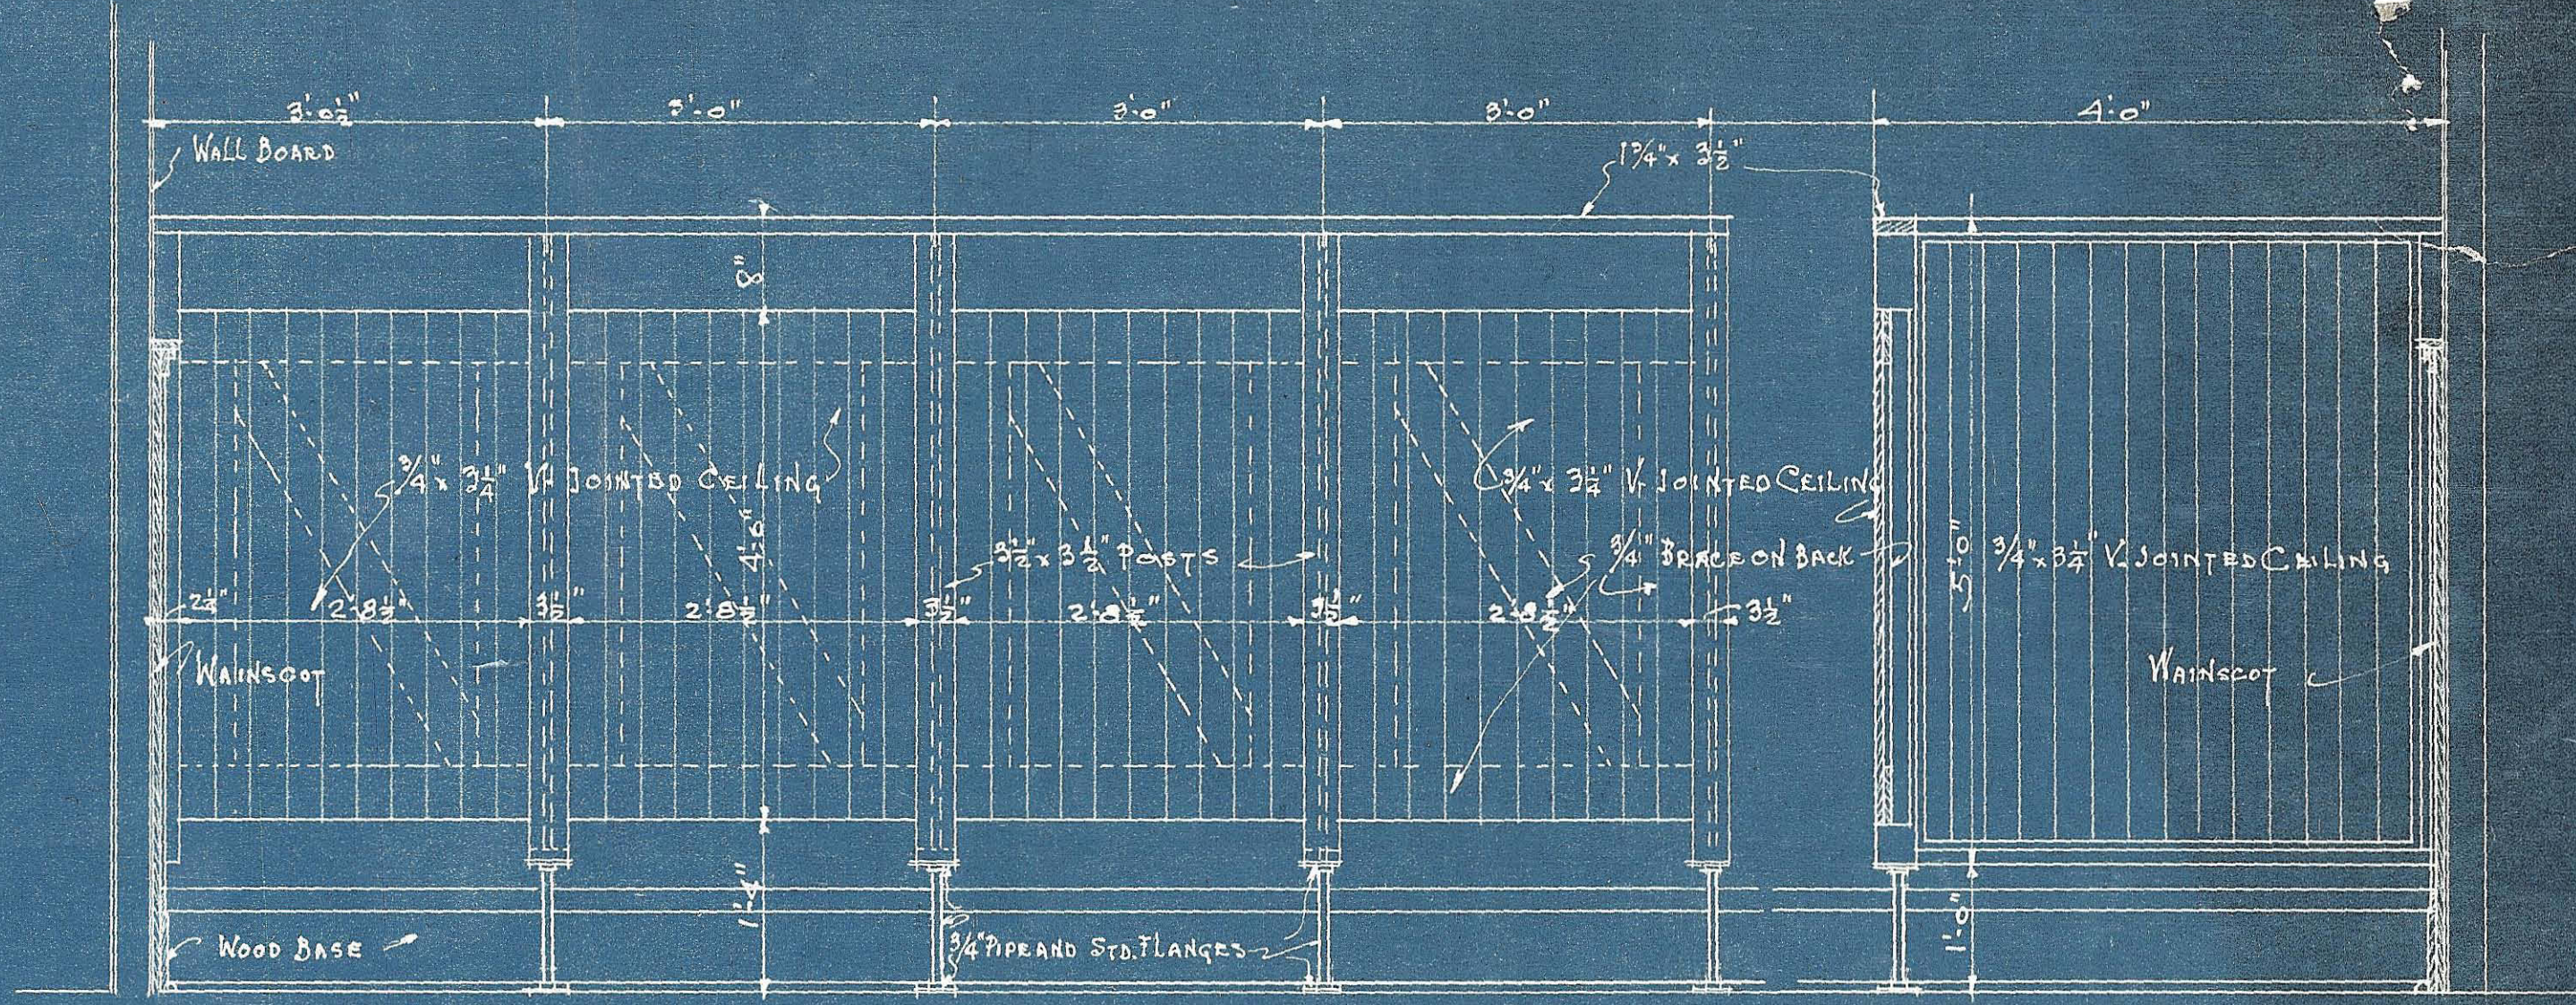


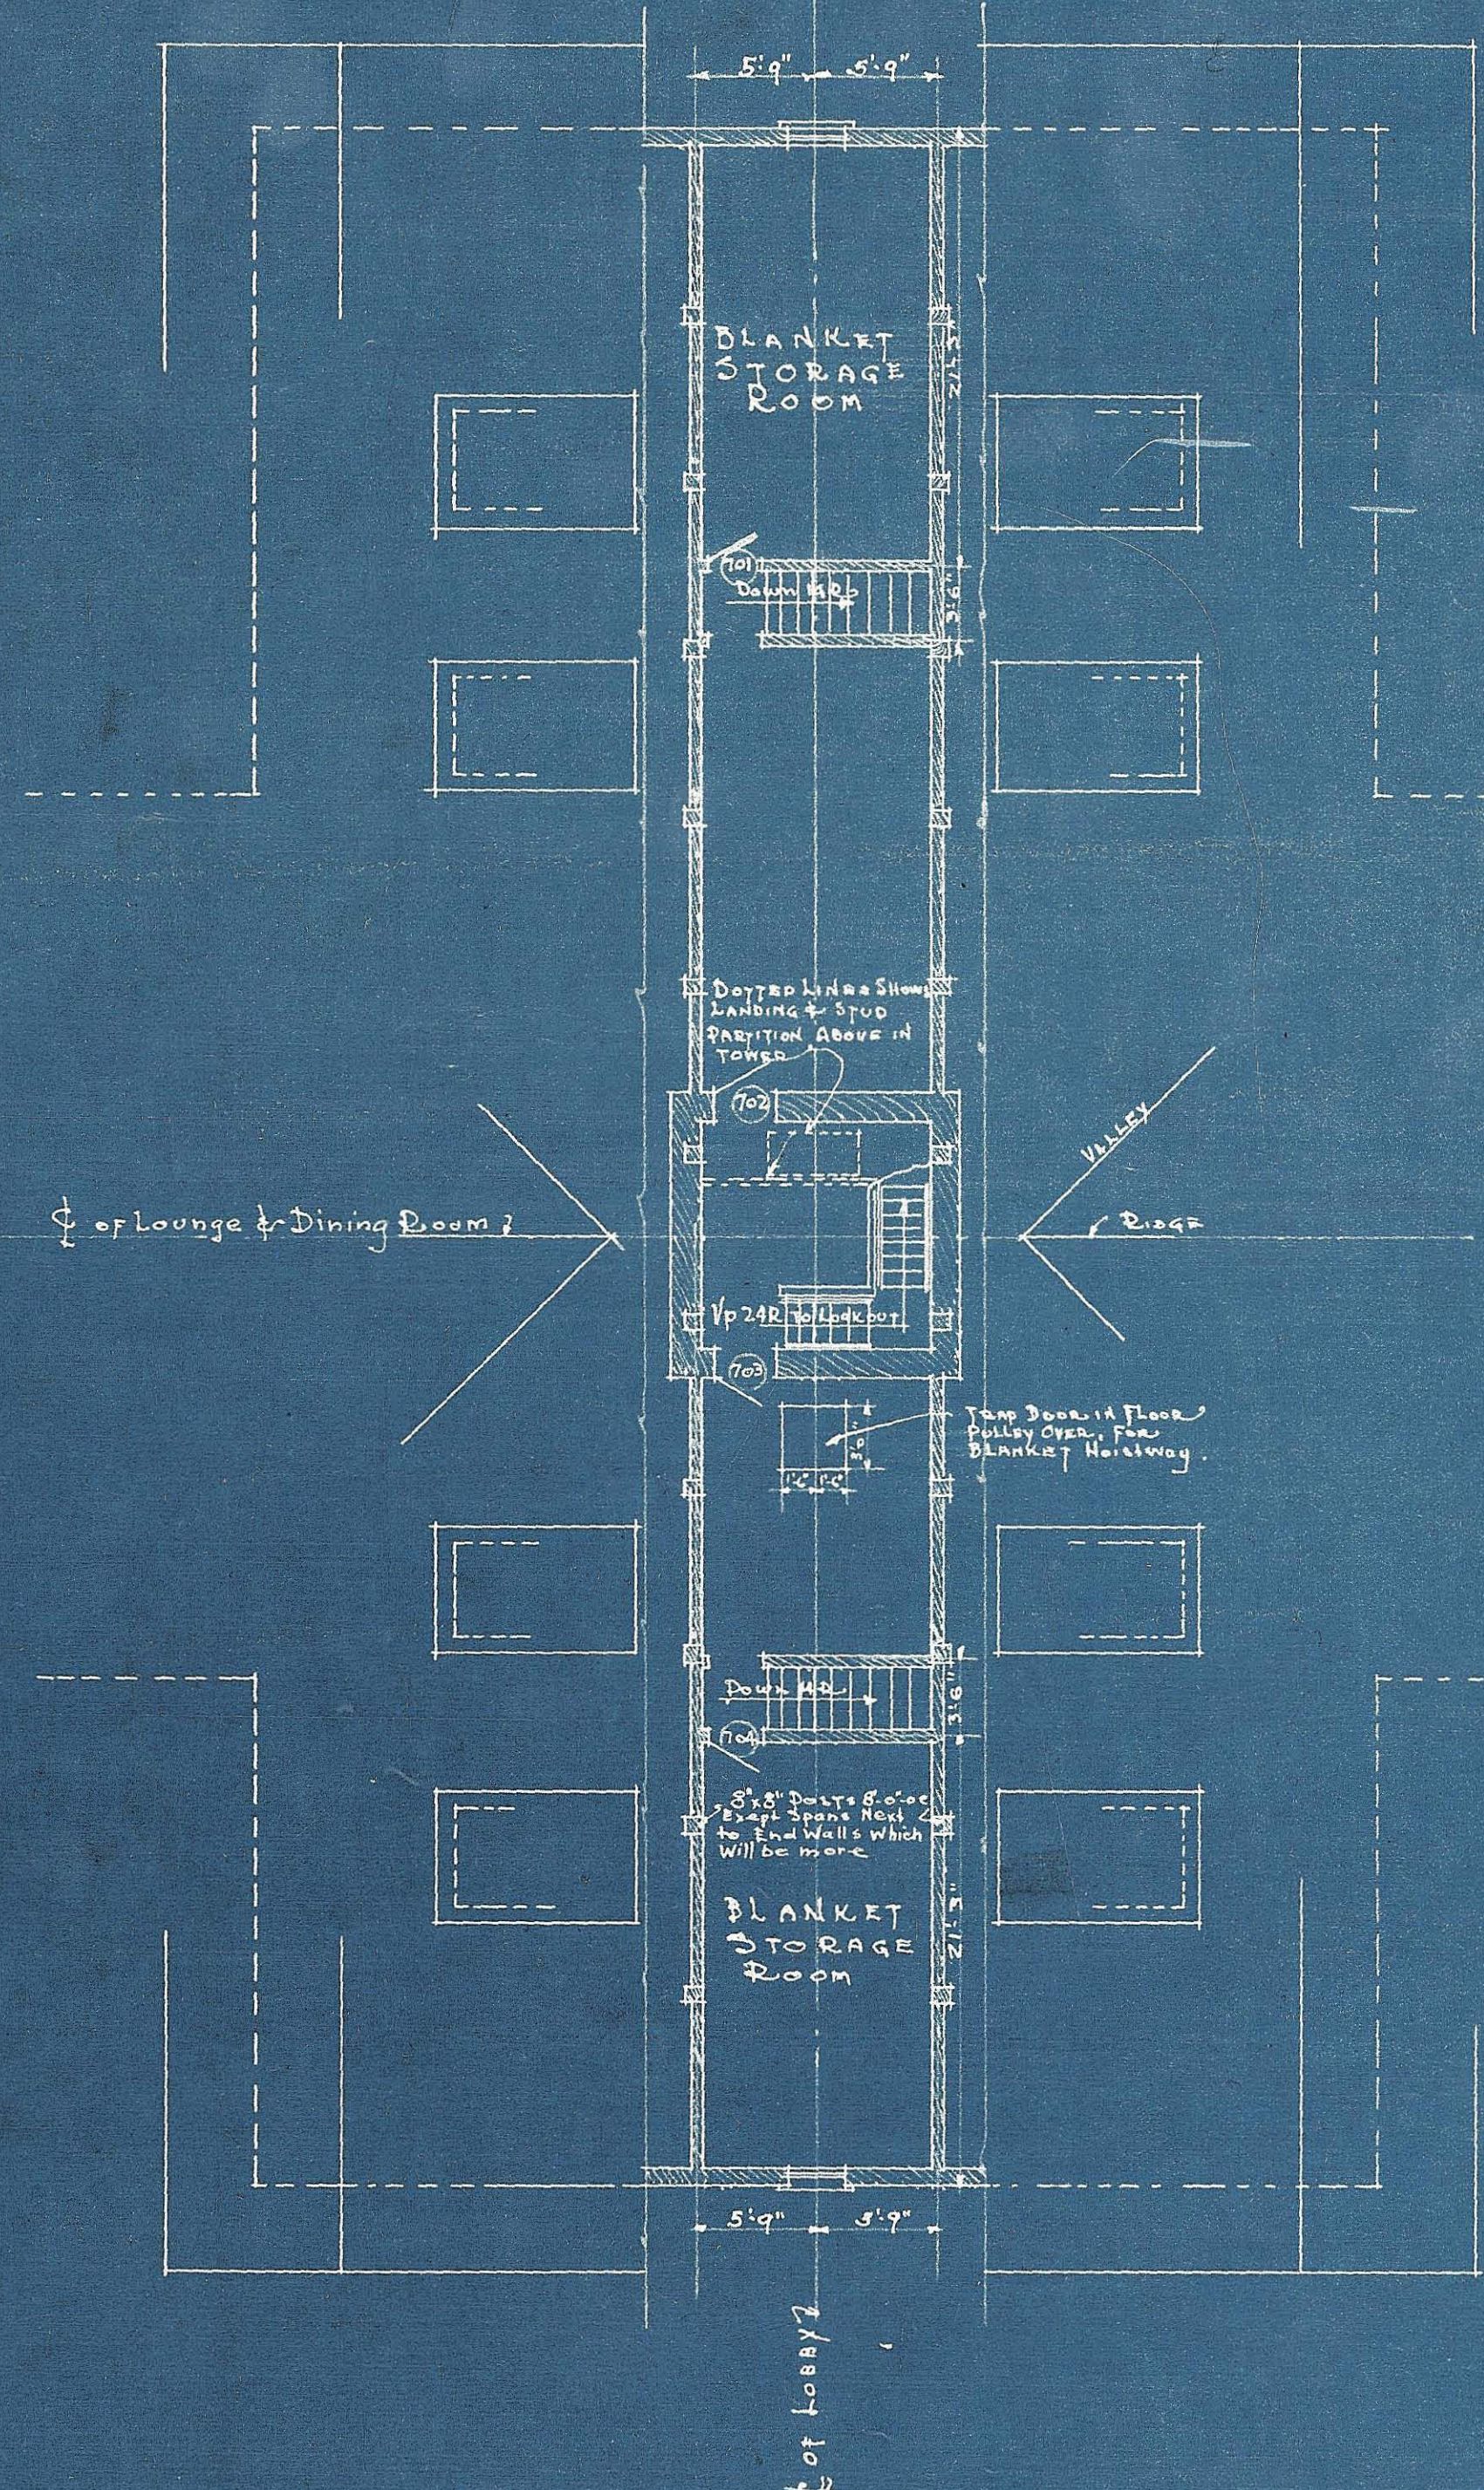

REVISIONS
OCT. 29-26 O.R.H. CHANGED PLAN AT TOWER & LOOK-OUT.
NOV. 10-26 W.E.L. CHANGED ROOF LINES AT INTERSECTION OF DORMERS AND NORTH & SOUTH WINGS.
NOV. 17-26 O.R.H. CHANGED DORMER ROOF ADDED 8"x8" Posts
DEC. 1-26 J.E.L. ELEVATOR DETAILS ADDED
FEB. 23-27 O.R.H. ADDED DOOR NUMBERS
MARCH 9-27 J.E.L. SHEET RE-TRACED TOILET DETAILS ADDED. DR O.R.H. J.E.L. TR O.R.H. J.E.L. CR. APPROVED

CANADIAN ROCKIES HOTEL CO. LIMITED
HOTEL AT
WATERTON LAKES PARK
ALBERTA, CANADA
SEVENTH FLOOR PLAN

PLAN OF TOILET IN BASEMENT
Scale 1/4"=1'-0"

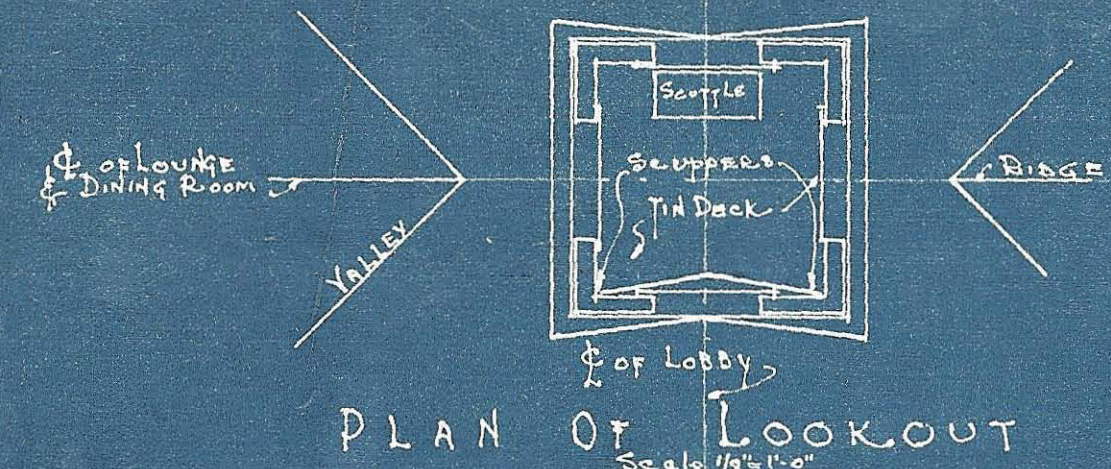

MINNESOTA HISTORICAL SOCIETY

Copyright in this digital version belongs to the Minnesota Historical Society and its content may not be copied without the copyright holder's express written permission. Users may print, download, link to, or email content, however, for individual use.

To request permission for commercial or educational use, please contact the Minnesota Historical Society.



www.mnhs.org