


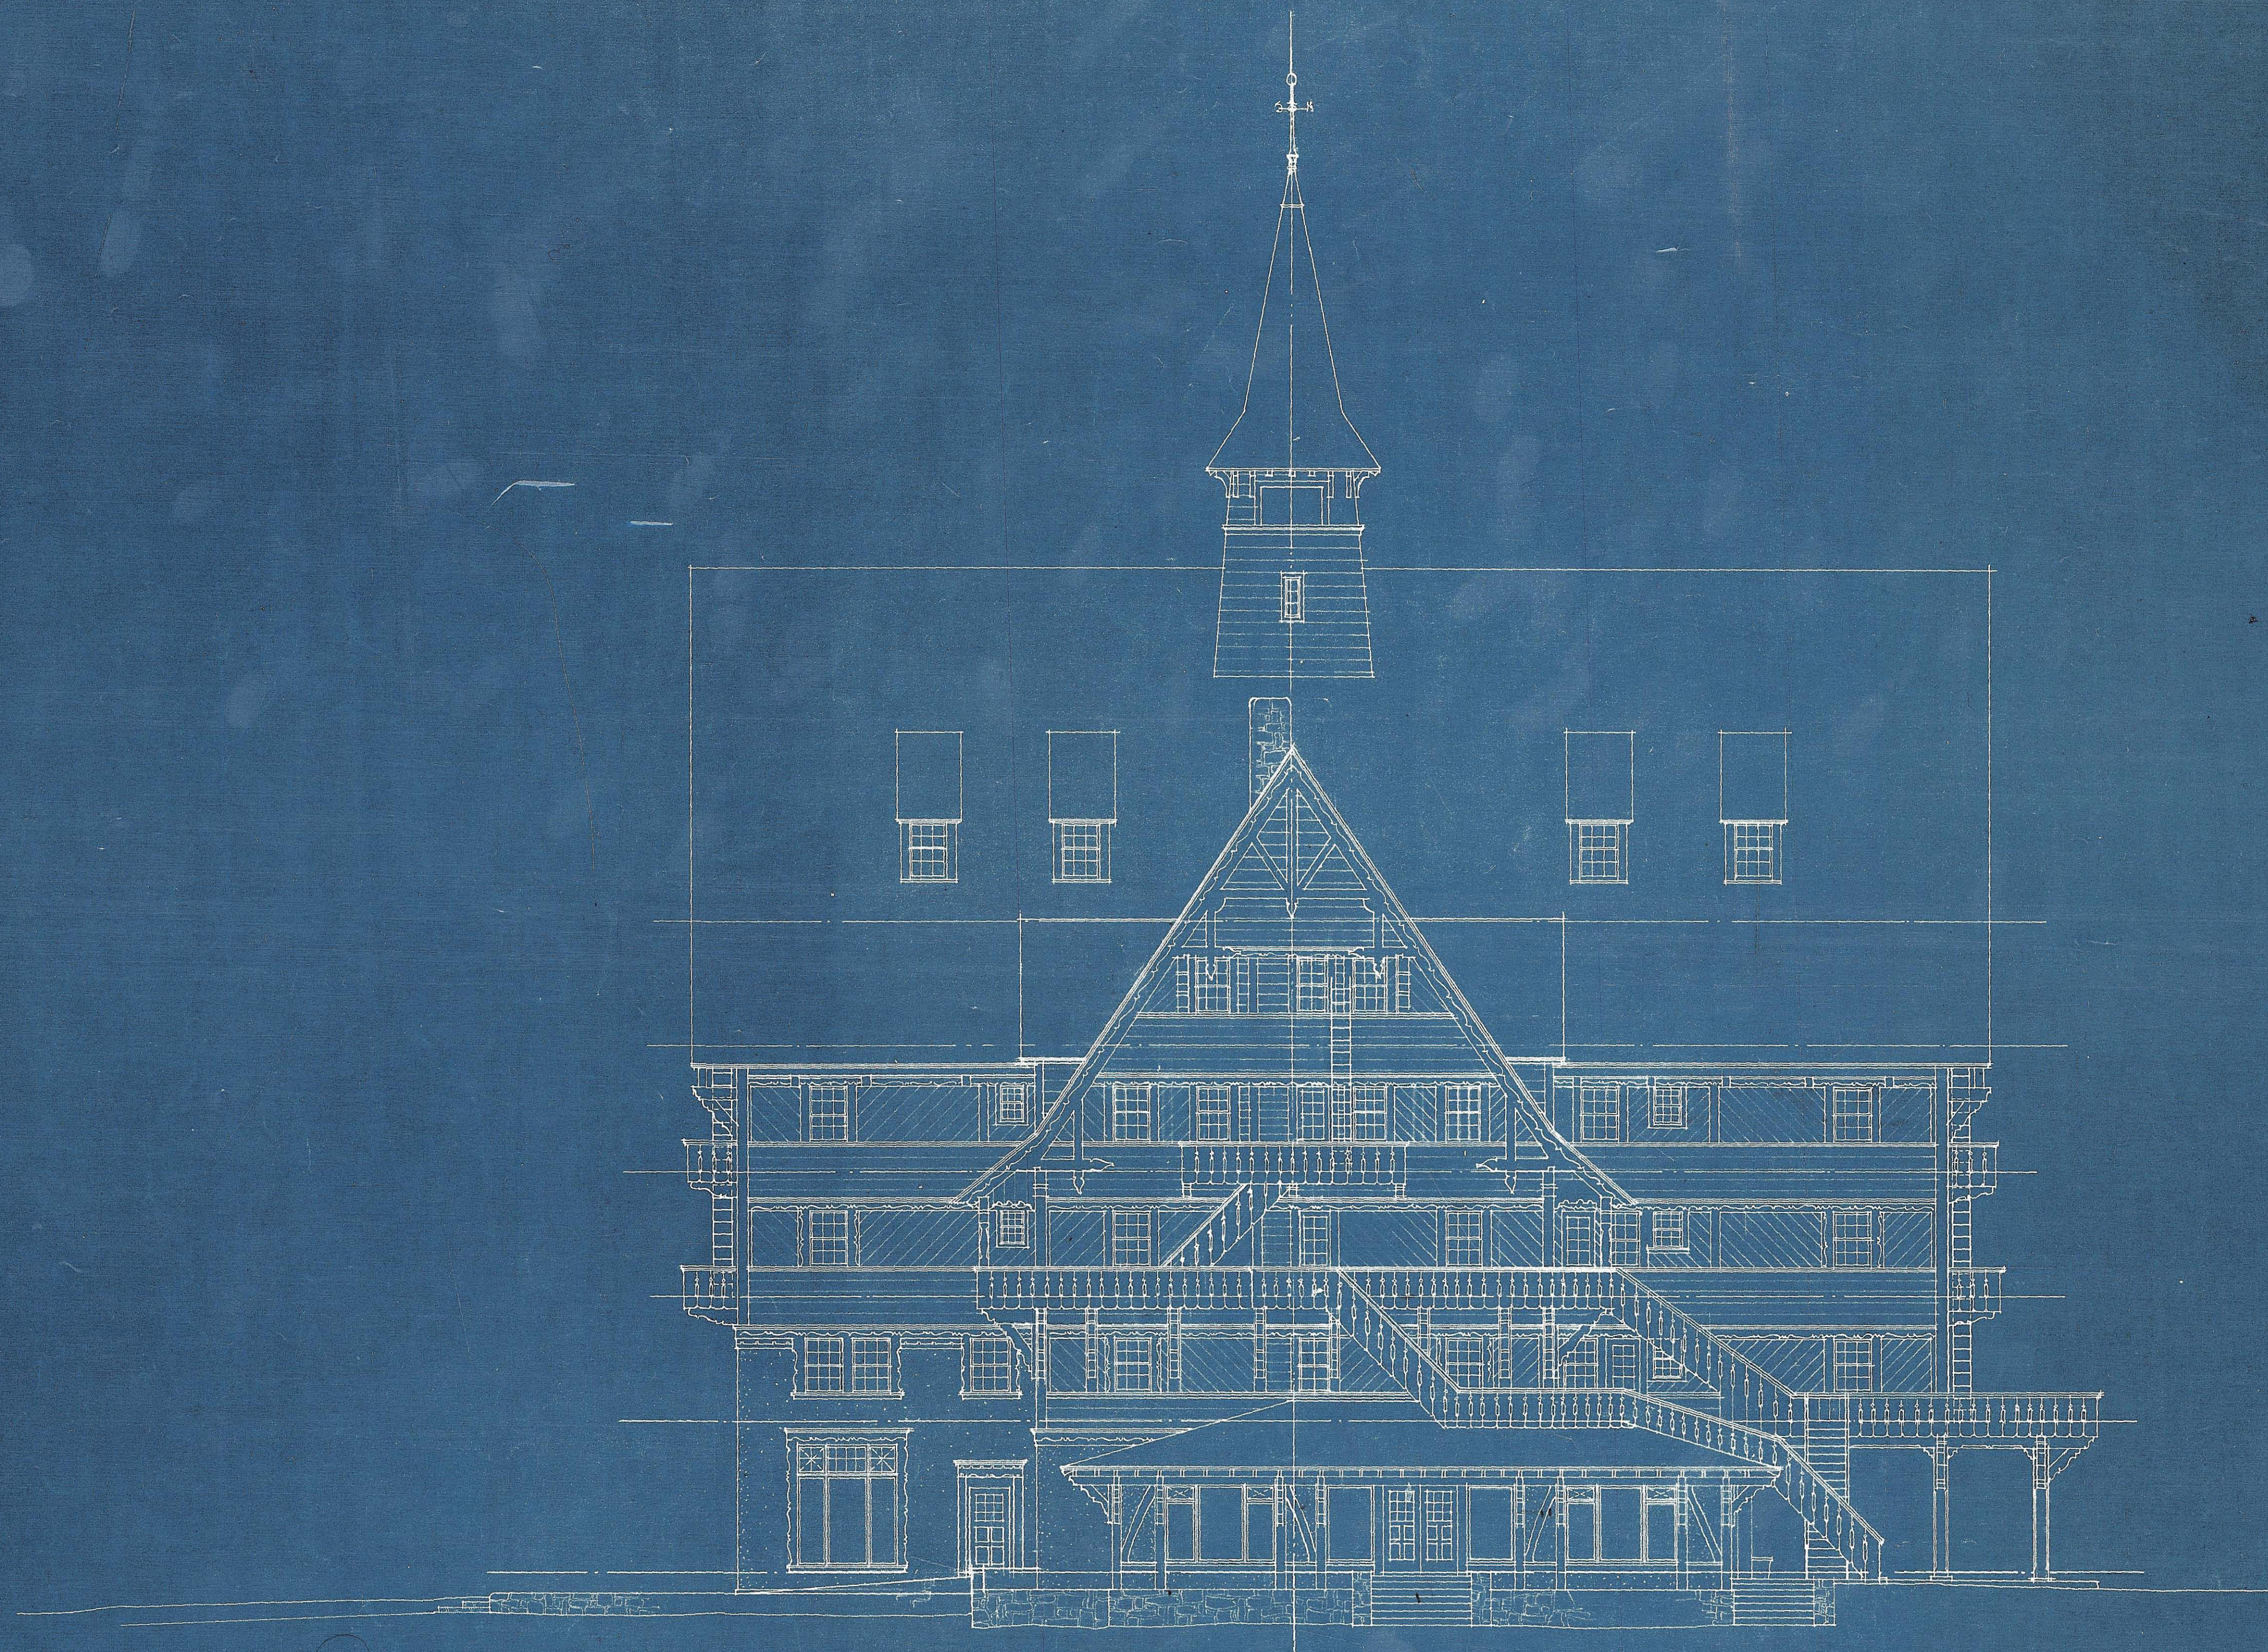

EAST ELEVATION.

SCALE: 1/8" = 1'-0"

REVISIONS.

NOV. 30 '26 H.F.L. PLACED WINDOWS IN GROUP
 LEAN TO
 JAN. 4 '27 H.F.L. REVISED 4'10"00 FIRE ESCAPE
 ADDED RAMP IN PLACE OF STEPS FOR TERRACE ENTRANCE
 REMOVED 10'0"00 1' PLACED GABLES. CHANGED ENTRY STEPS
 TO RAMP & PLACED STONE. GABLES RAIL ON AREA AT ENTRANCE
 JAN. 21 '27 C.P.K. ADDED W.L. FIRE ESCAPE LADDERS.

CANADIAN ROCKIES HOTEL CO., LIMITED
 HOTEL AT
 WATERTON LAKES PARK
 ALBERTA, CANADA
 EAST ELEVATION

DR. H.F.L. CORRECT TO H.F.L. APPROVED

TOLTZ, KING & DAY
 CONSULTANTS

Shaw & Mahon
 ARCHITECT

H. H. Hoggins
 CHIEF ENGINEER

OFFICE OF CHIEF ENGINEER C. H. BY CO. ST. PAUL, MINN. NOV. 1926 8612-14



MINNESOTA HISTORICAL SOCIETY

Copyright in this digital version belongs to the Minnesota Historical Society and its content may not be copied without the copyright holder's express written permission. Users may print, download, link to, or email content, however, for individual use.

To request permission for commercial or educational use, please contact the Minnesota Historical Society.



www.mnhs.org