


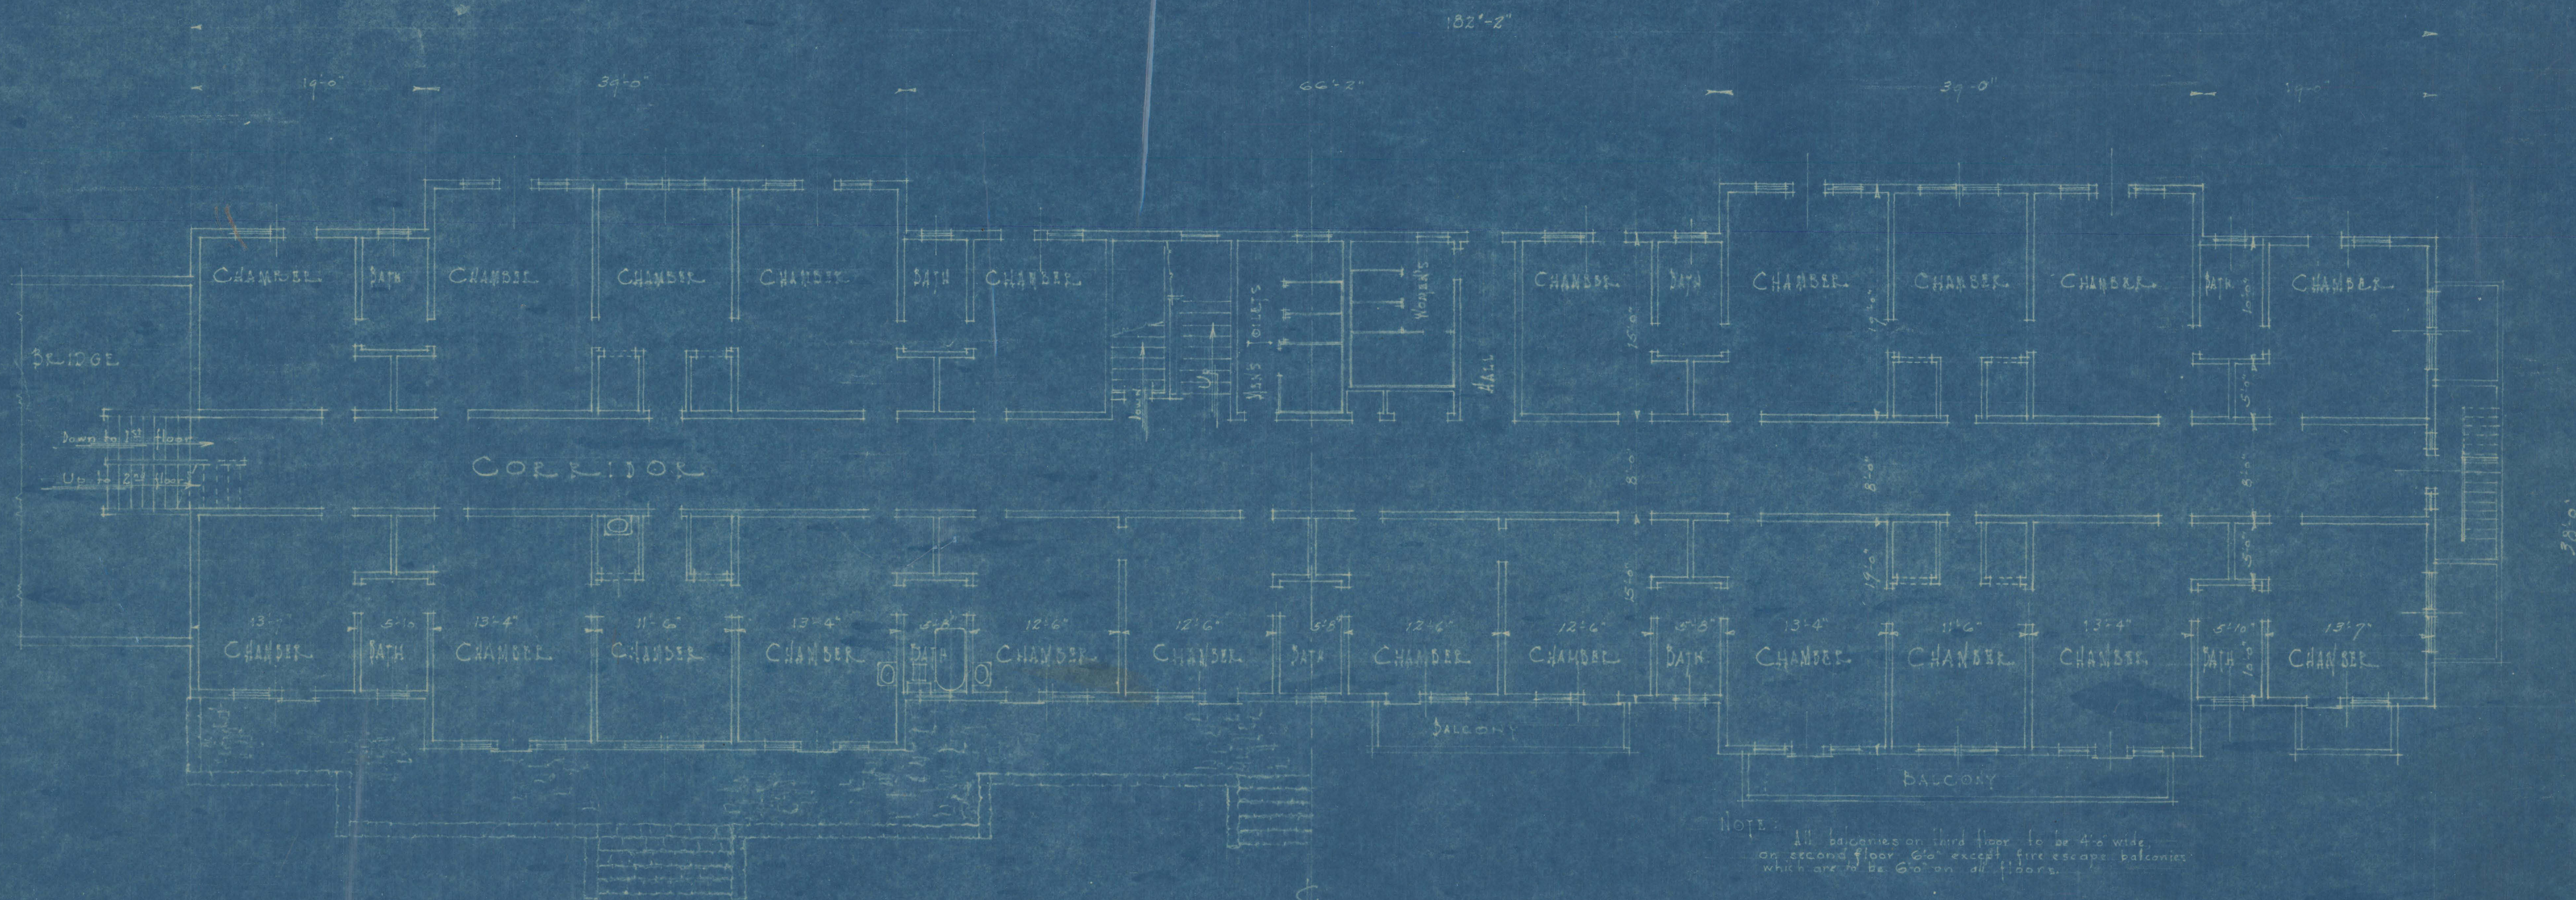

FIRST FLOOR PLAN

SECOND & THIRD FLOOR PLAN (TYPICAL)

DORMITORY No. 2

SCALE: 1/8" = 1'-0"

CAPACITY

22 Chambers x 3 (floors) = 66 + 16 (allied) = 82 x 2 (Dormitories) = 164 Chambers
 9 Baths x 3 (floors) = 27 + 10 (allied) = 37 x 2 (Dormitories) = 74 Baths



Minnesota Historical Society

Copyright in this digital version belongs to the Minnesota Historical Society and its content may not be copied without the copyright holder's express written permission. Users may print, download, link to, or email content, however, for individual use.

To request permission for commercial or educational use, please contact the Minnesota Historical Society.



www.mnhs.org