



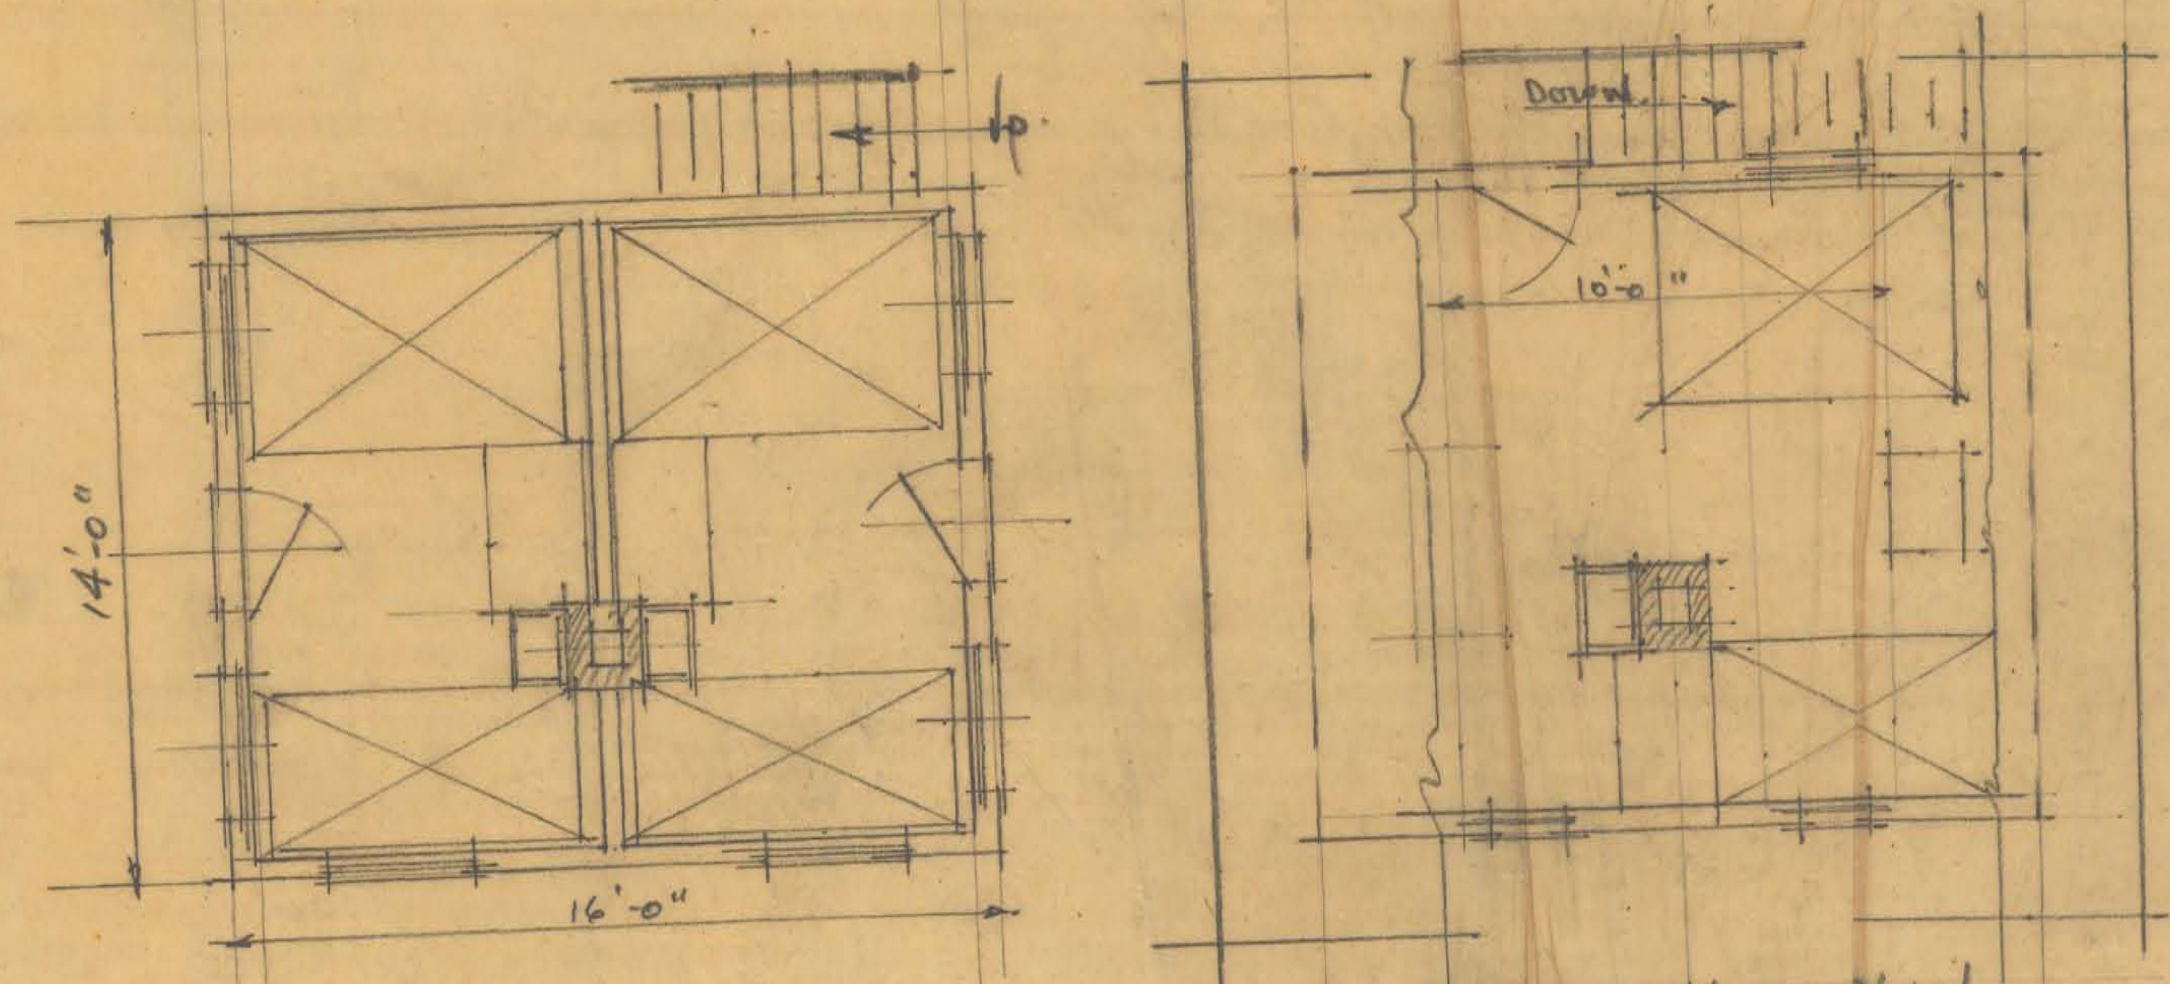


FIRST FLOOR PLAN SCALE 1/4" = 1'-0"
 SECOND FLOOR PLAN
 16'-0" x 14'-0" TRIPLE COTTAGE FLOOR ARRANGEMENTS.

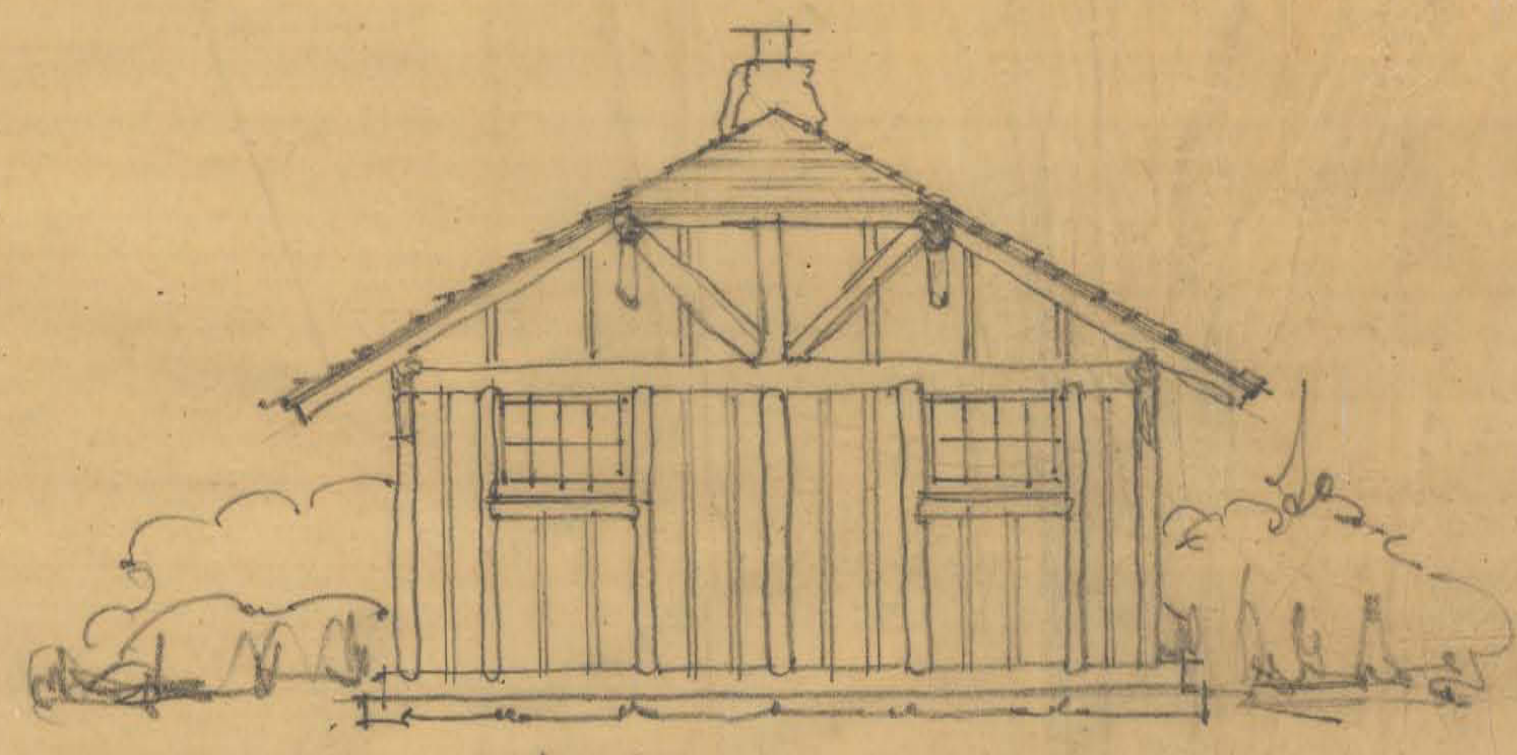


16'-0" x 14'-0" DOUBLE COTTAGE
 SCALE 1/4" = 1'-0"

0-1.

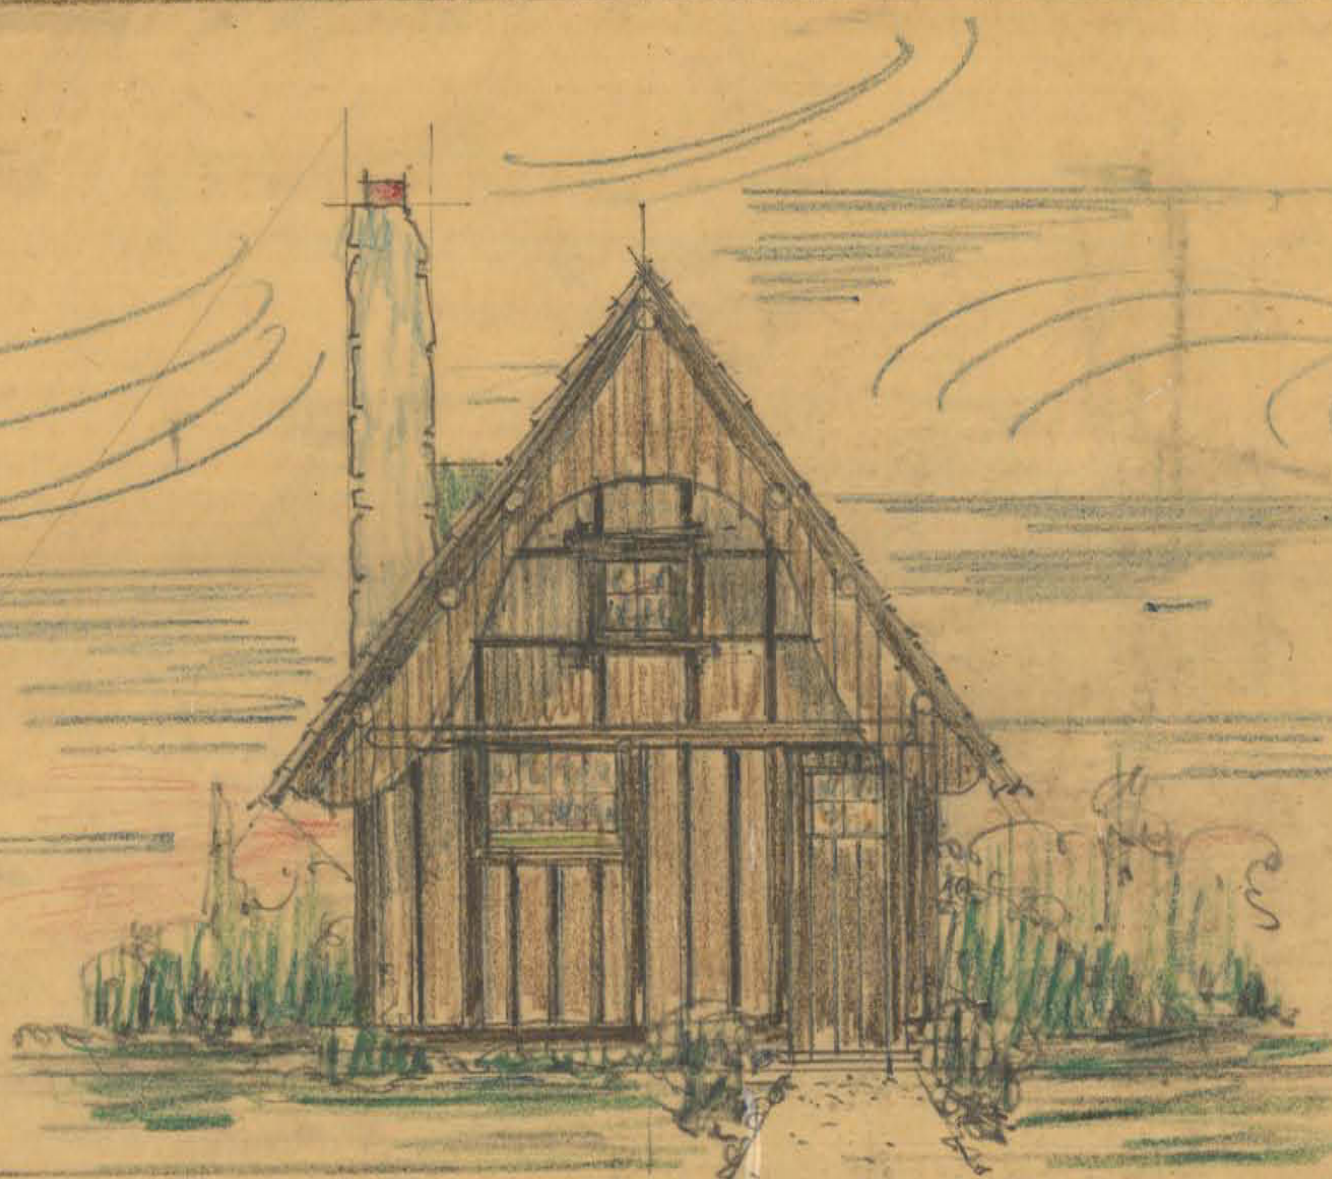

12'-0" x 14'-0" COTTAGE OR
 12'-0" x 24'-0" COTTAGE.

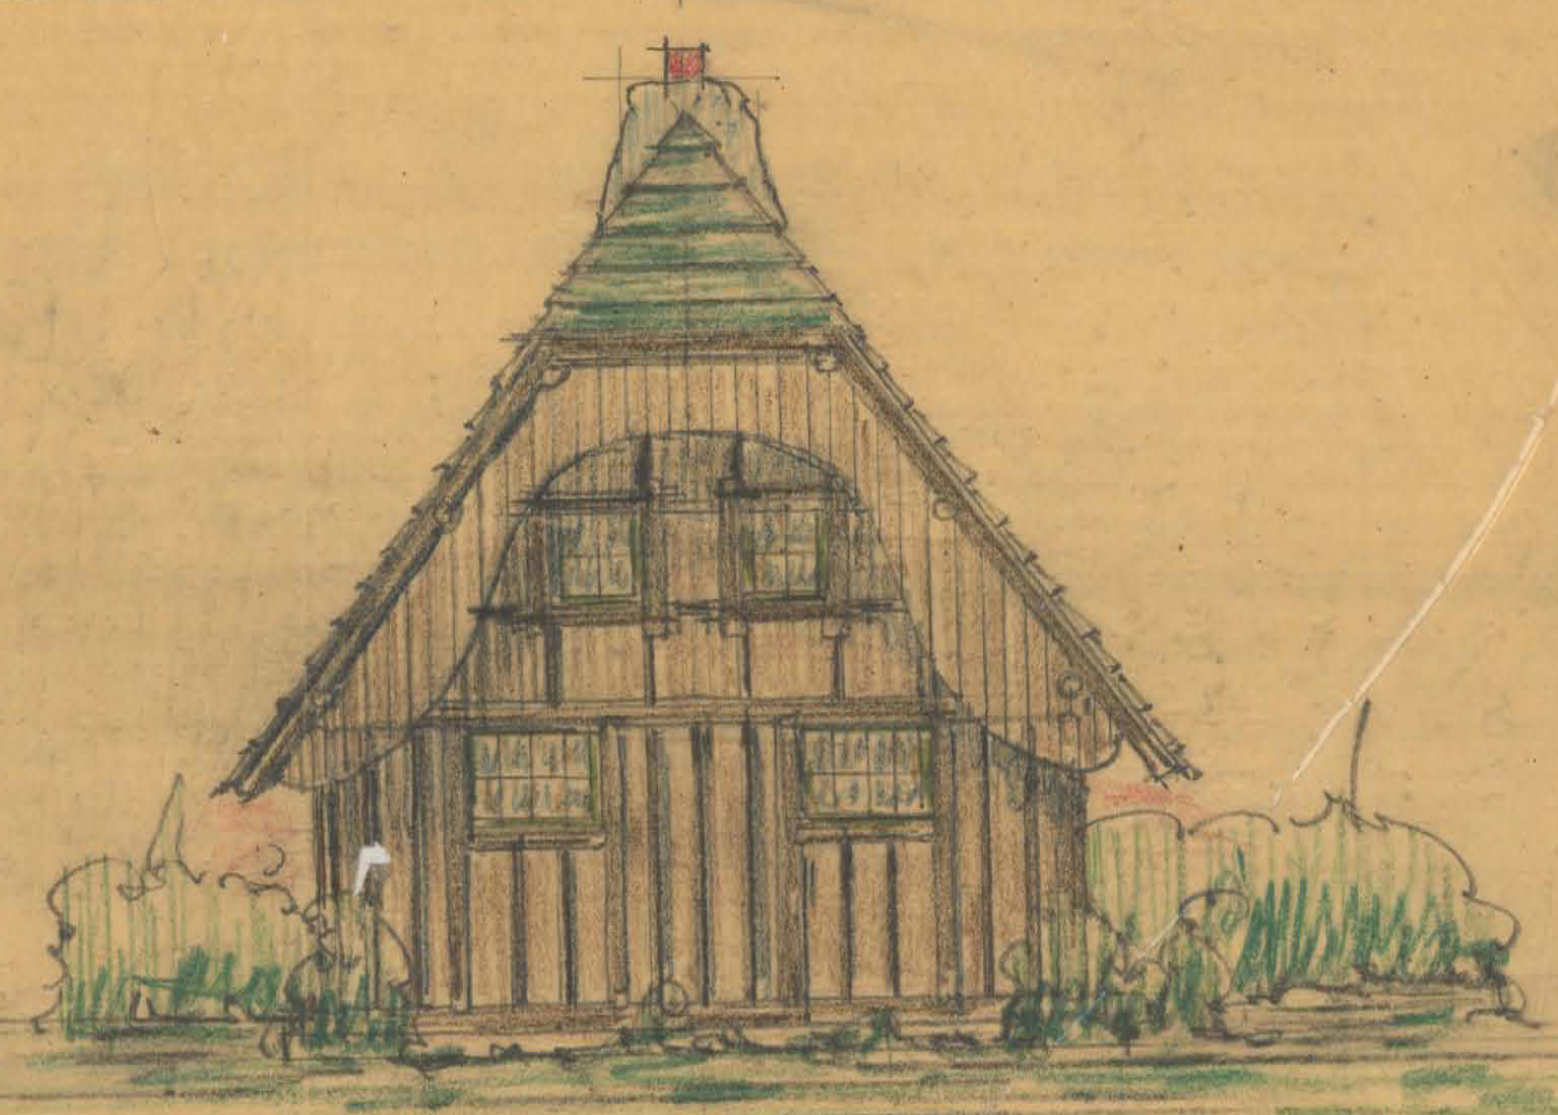

16'-0" x 14'-0" DOUBLE COTTAGE OR
 16'-0" x 14'-0" TRIPLE COTTAGE

SCALE 1/4" = 1'-0"



Minnesota Historical Society

Copyright in this digital version belongs to the Minnesota Historical Society and its content may not be copied without the copyright holder's express written permission. Users may print, download, link to, or email content, however, for individual use.

To request permission for commercial or educational use, please contact the Minnesota Historical Society.



www.mnhs.org