



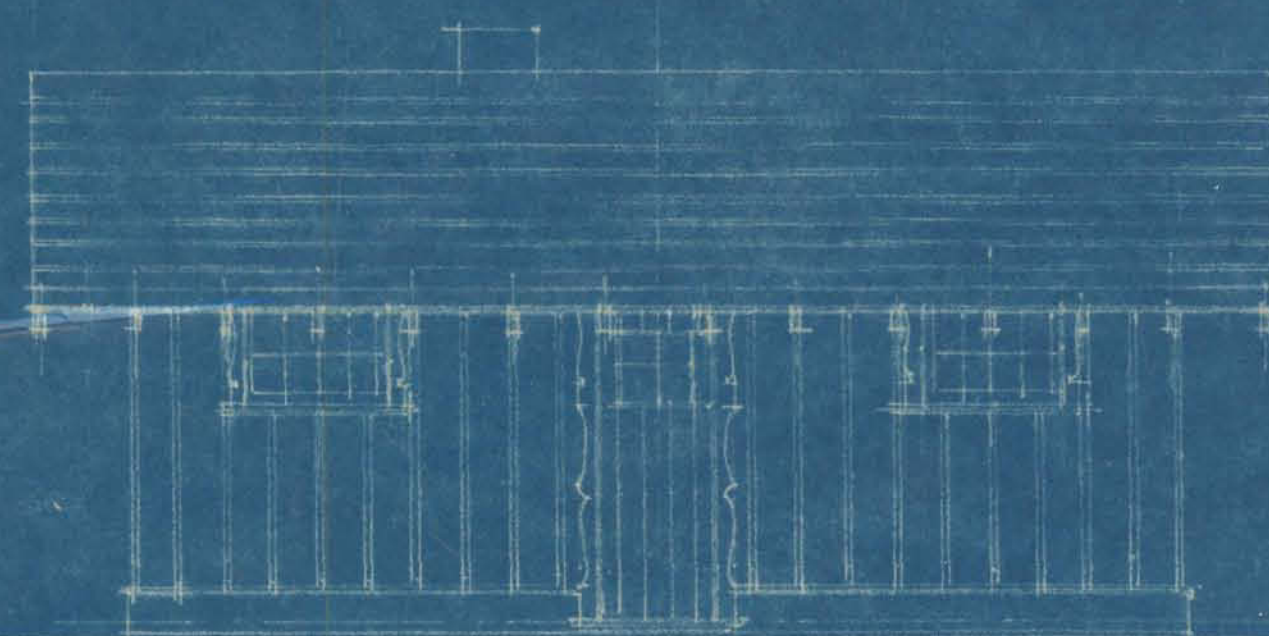


ELEVATION OF 12'-0" x 22'-0" **A**
SCALE 1/4" = 1'-0"

"A"
2 Dbl. Beds & 2 Single Beds = 6 Persons
2 " " " 2 Dbl. Beds " = 4 "

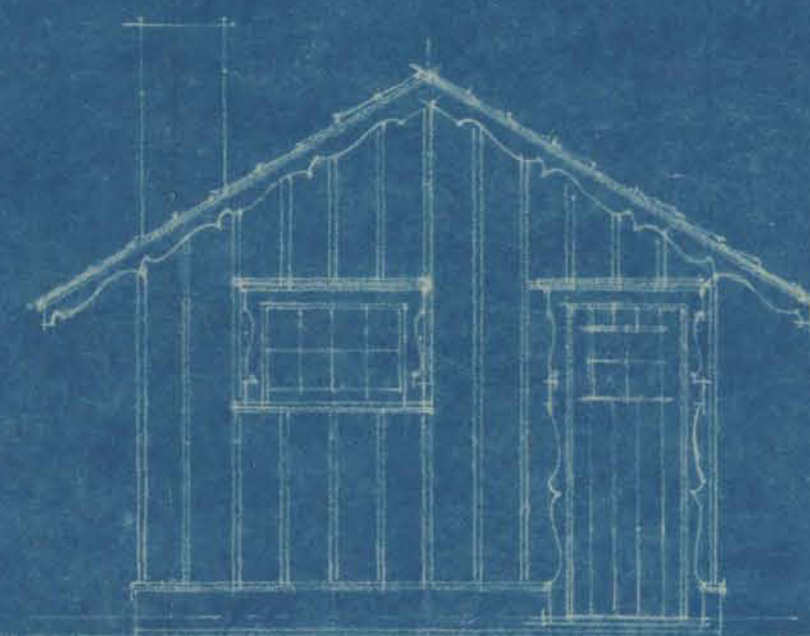


ELEVATION OF 12'-0" x 14'-0" **B**
SCALE 1/4" = 1'-0"

"B"
1 Dbl. Bed & 1 Single Bed = 3 Persons
1 " " " 1 Dbl. Bed " = 4 "

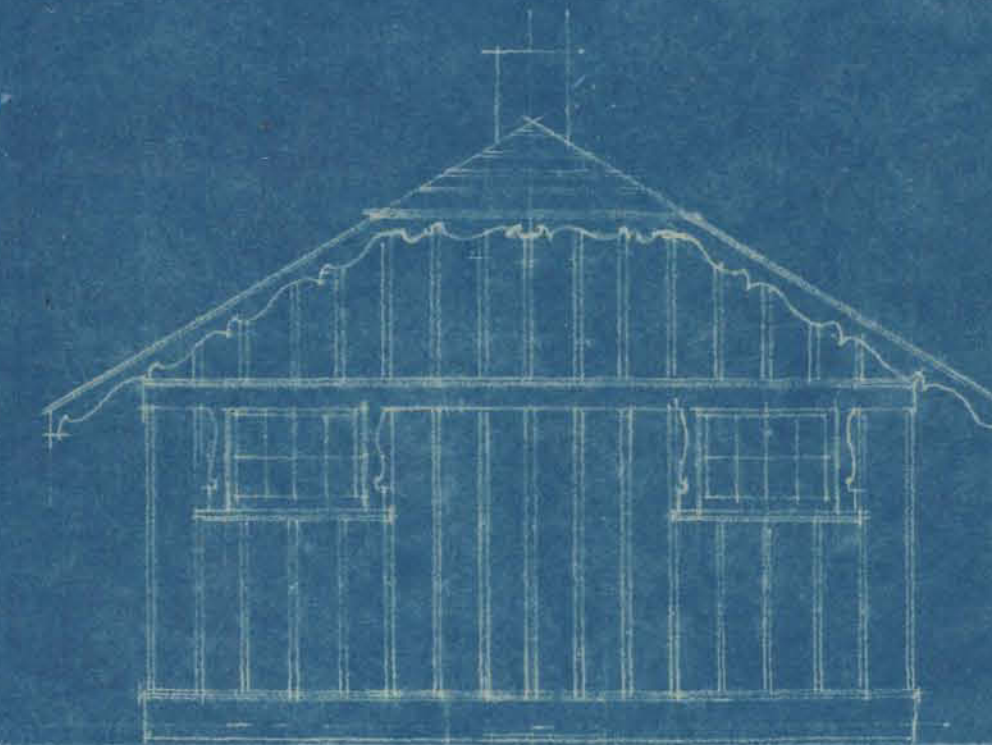


ELEVATION OF 16'-0" x 14'-0" **C**
SCALE 1/4" = 1'-0"


"C"
Double House Each.
1 Dbl. Bed & 1 Single Bed = 3 Persons
1 " " " 1 Dbl. Bed " = 4 "

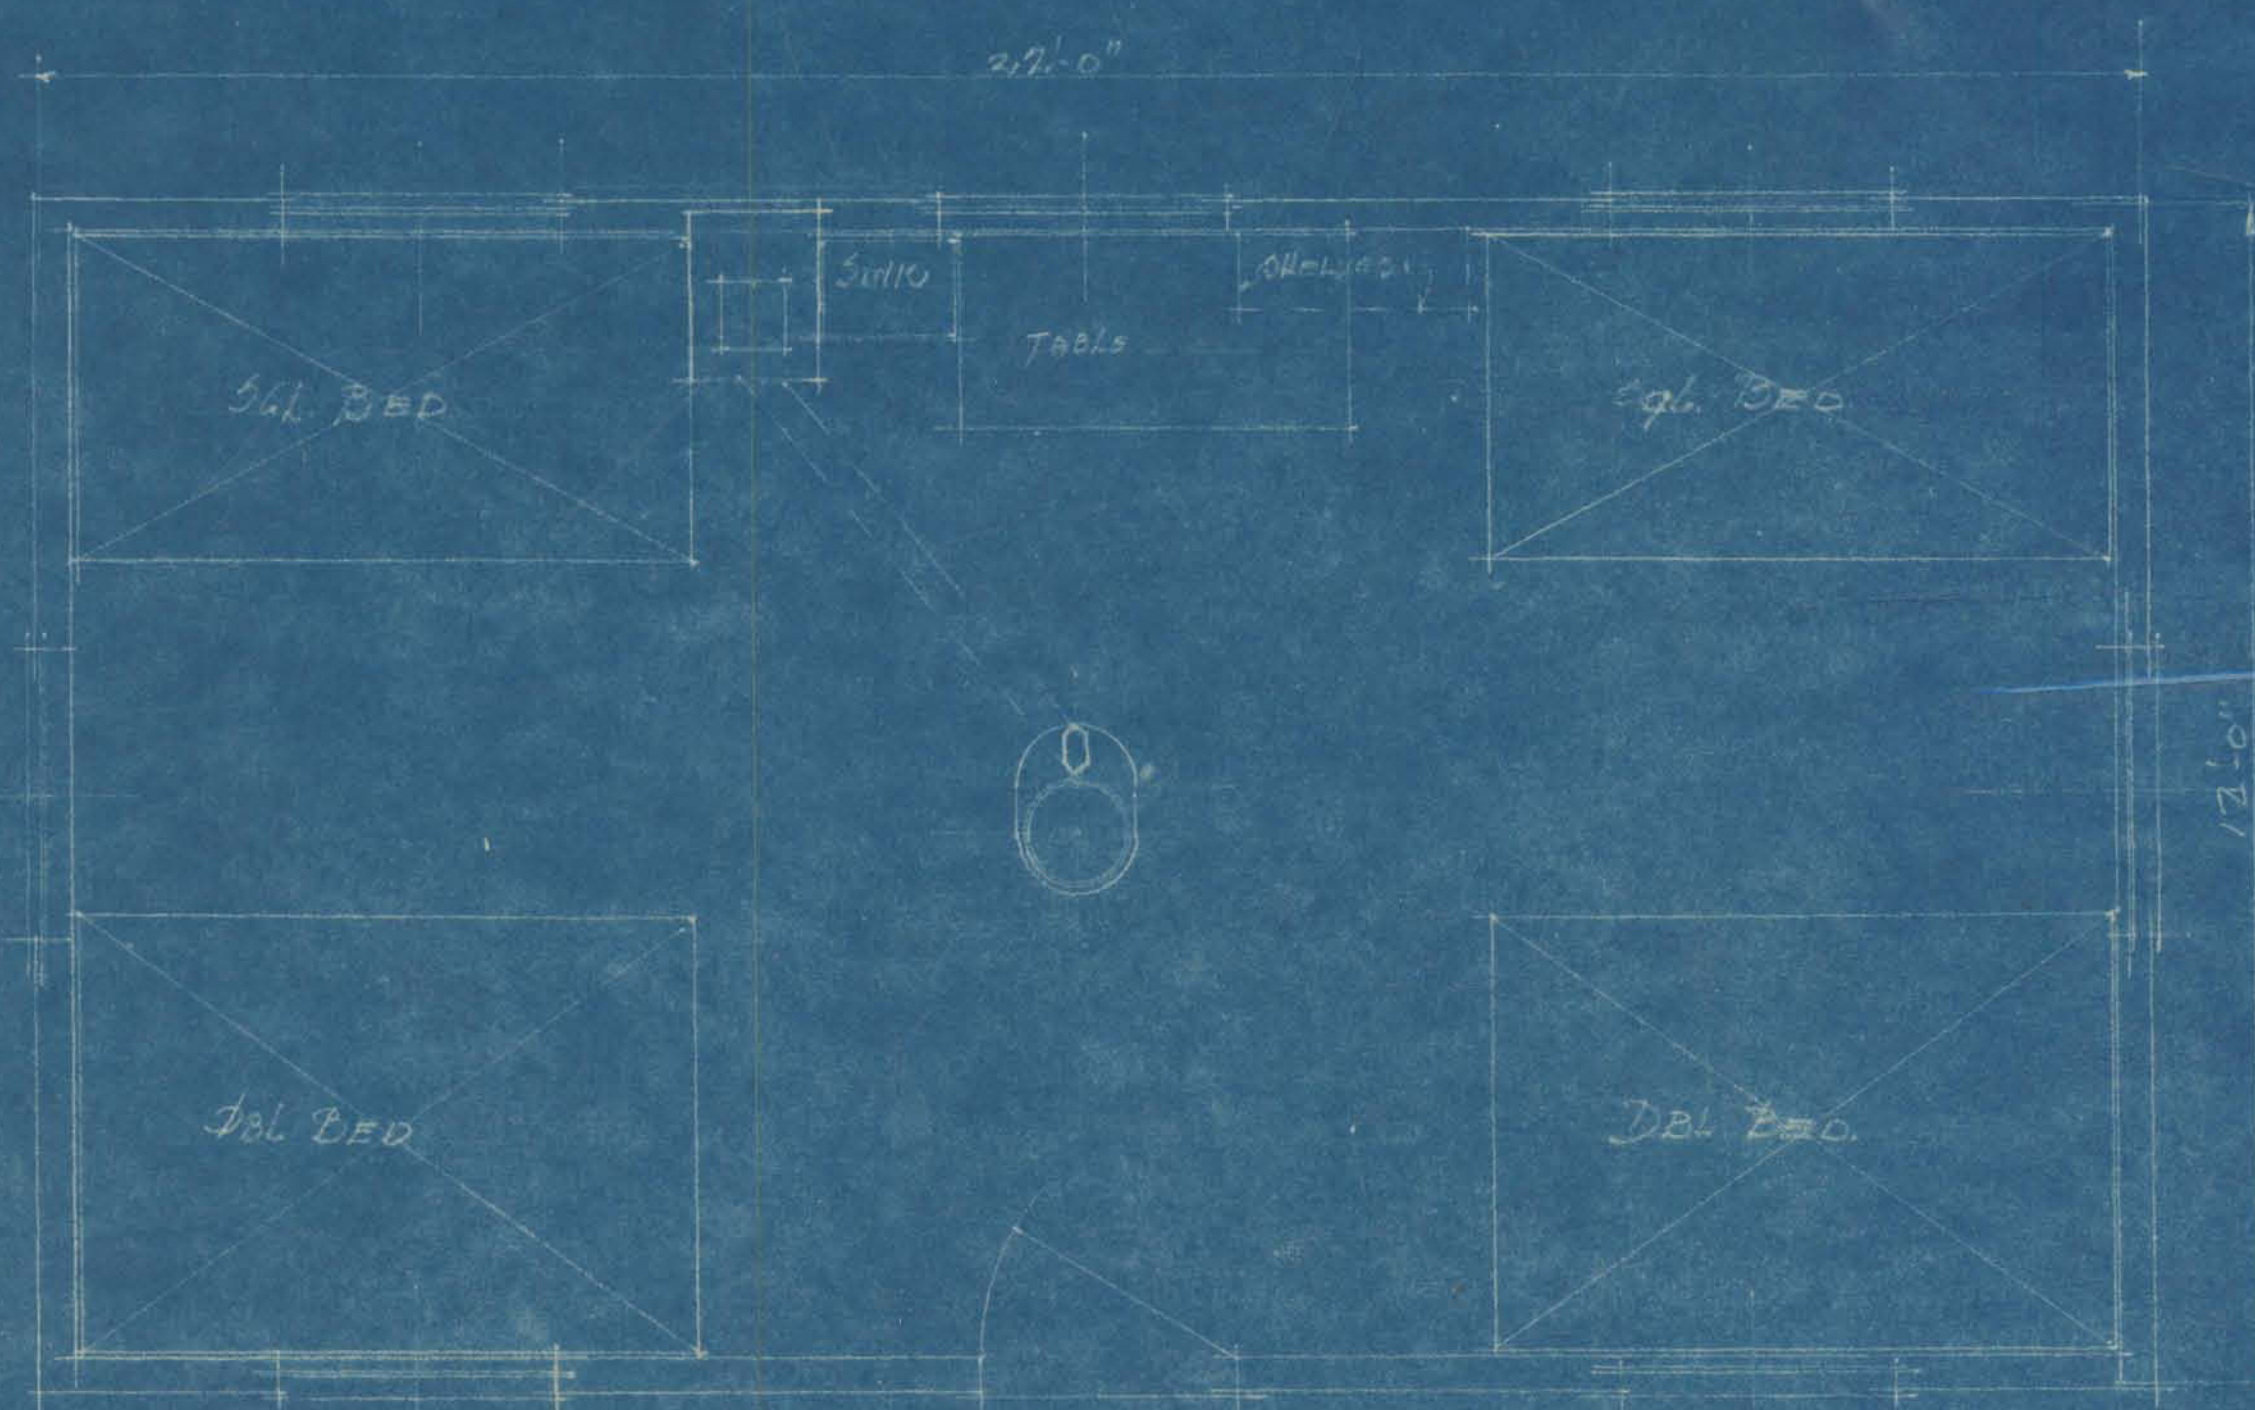

FLOOR PLAN **A**
SCALE 1/2" = 1'-0"

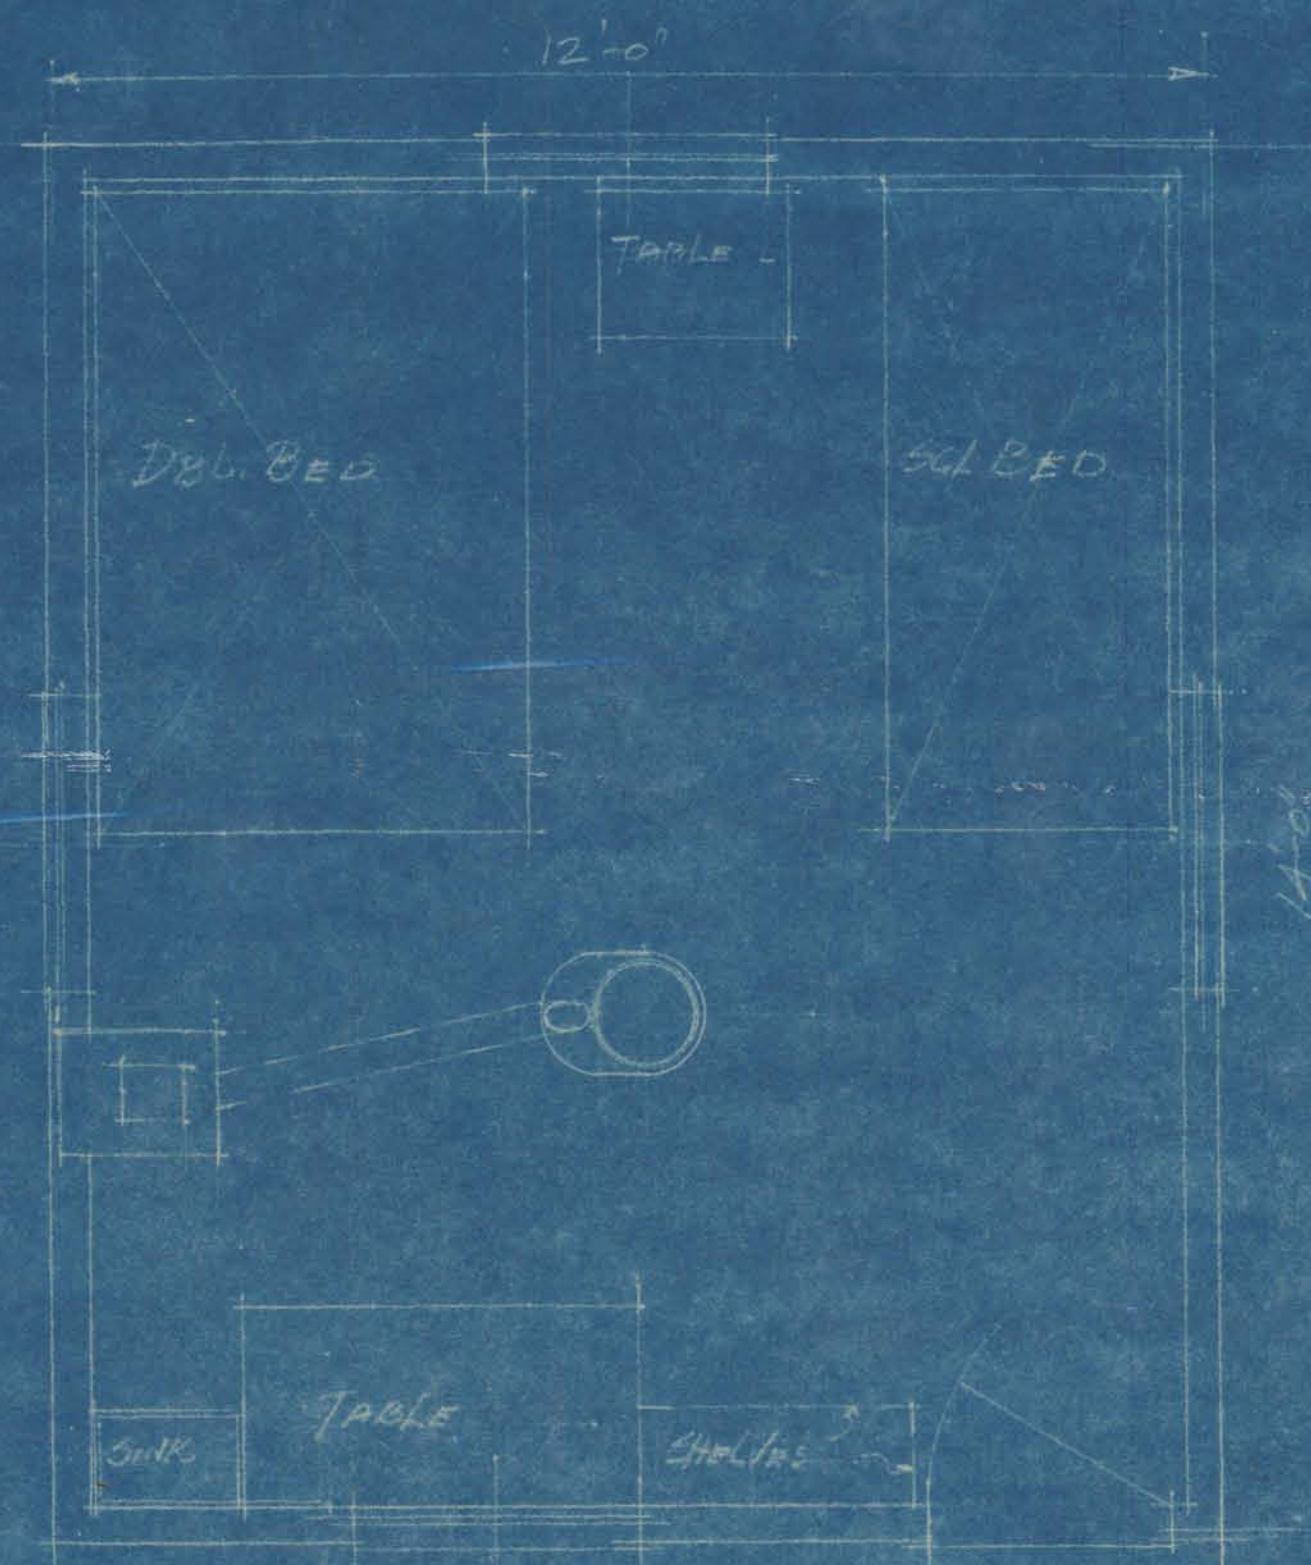

FLOOR PLAN **B**
SCALE 1/2" = 1'-0"

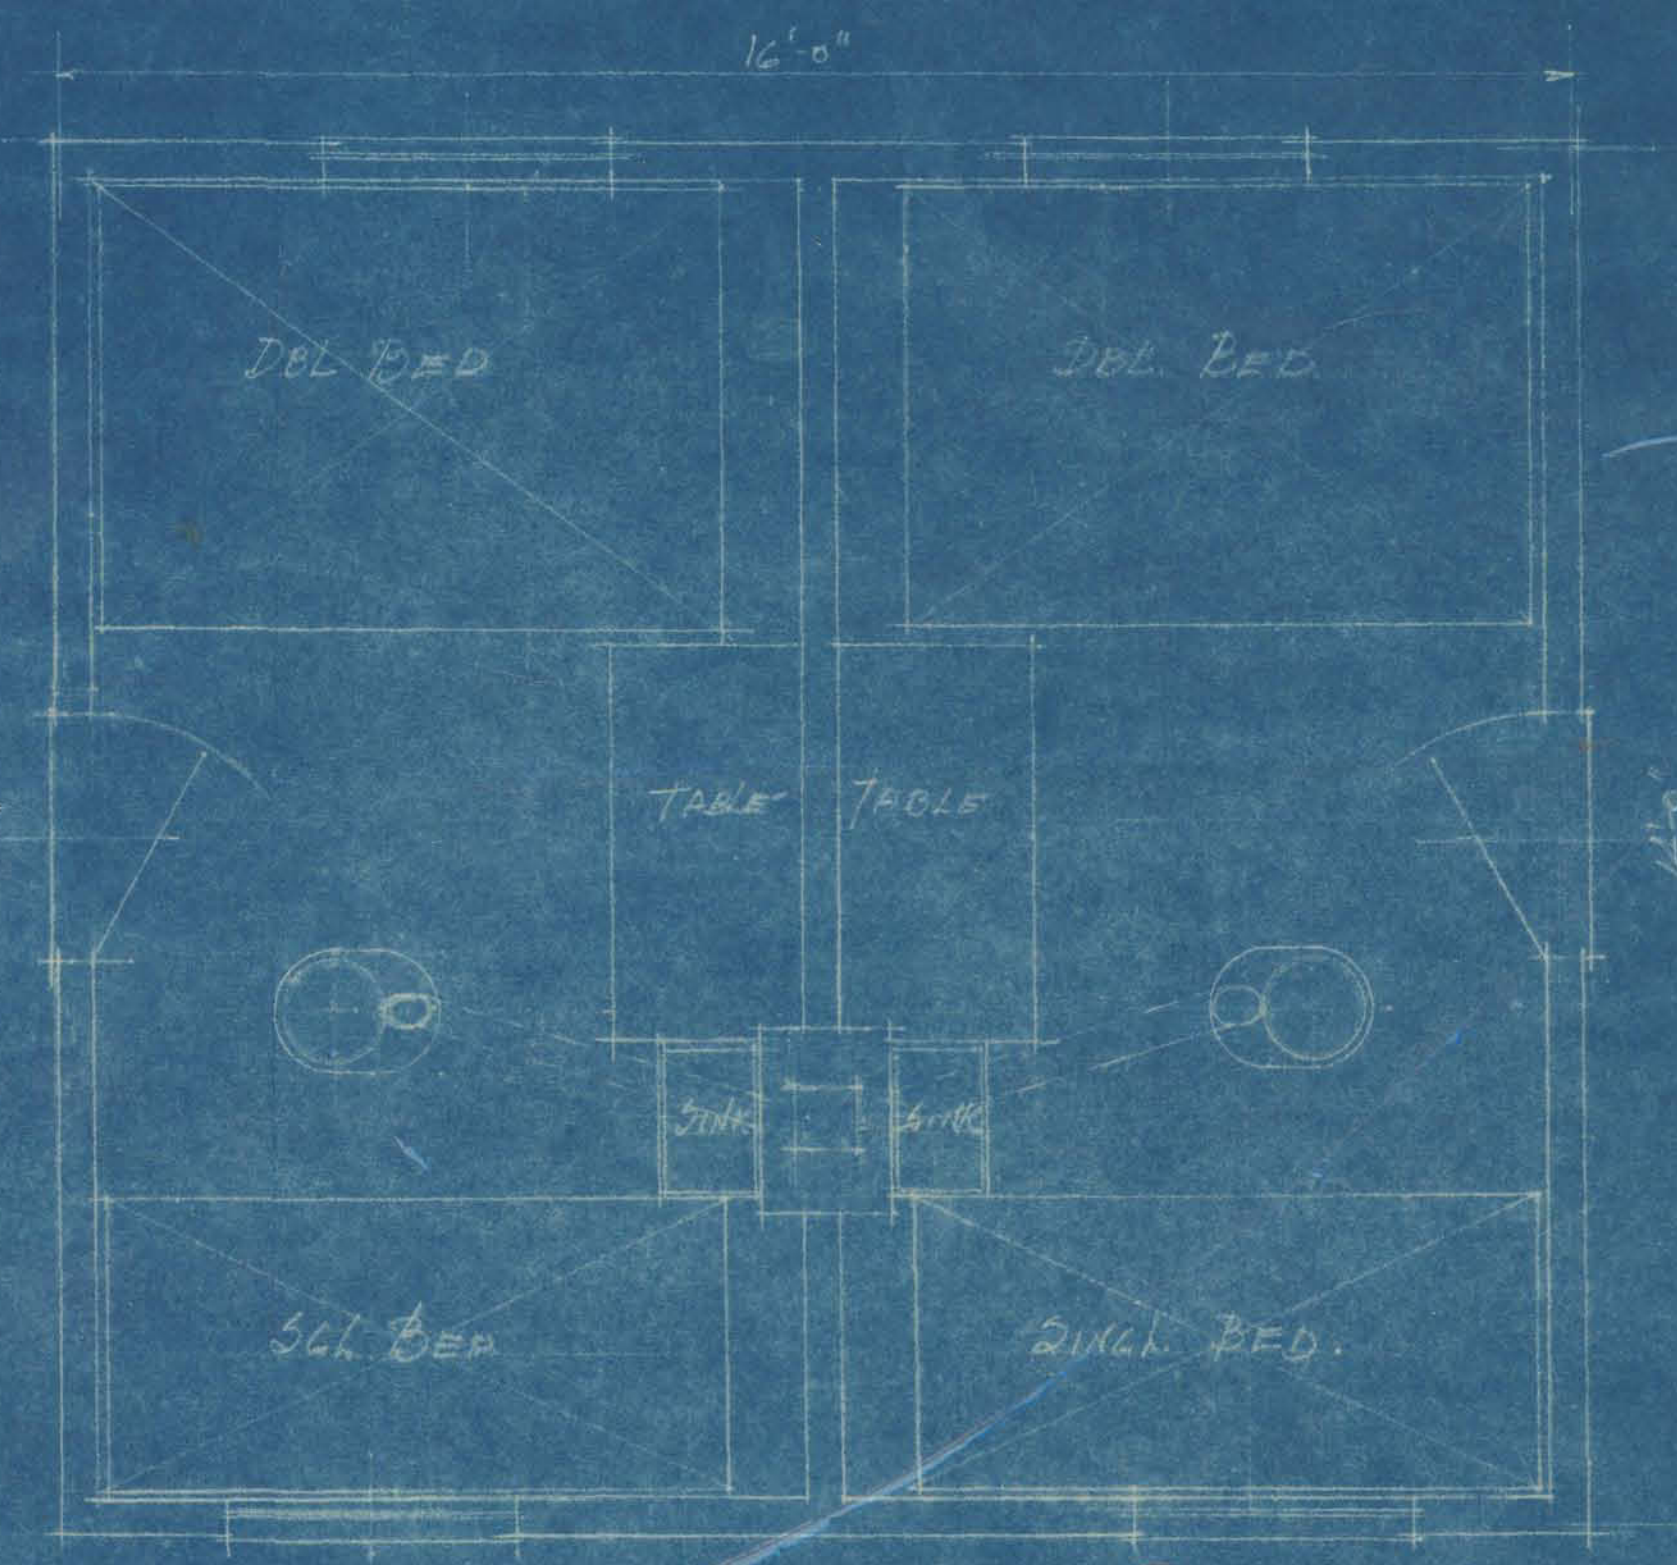

FLOOR PLAN **C**
SCALE 1/2" = 1'-0"

C. P. HOTEL CO.

GLACIER PARK, MONT.

PROPOSED TOURIST COTTAGES.

ARCHITECTS OFFICE

ST. PAUL, MINN.

MAY 8-29

J.P.



Minnesota Historical Society

Copyright in this digital version belongs to the Minnesota Historical Society and its content may not be copied without the copyright holder's express written permission. Users may print, download, link to, or email content, however, for individual use.

To request permission for commercial or educational use, please contact the Minnesota Historical Society.



www.mnhs.org