




GROUND FLOOR PLAN

SCALE $\frac{1}{16}'' = 1'-0''$

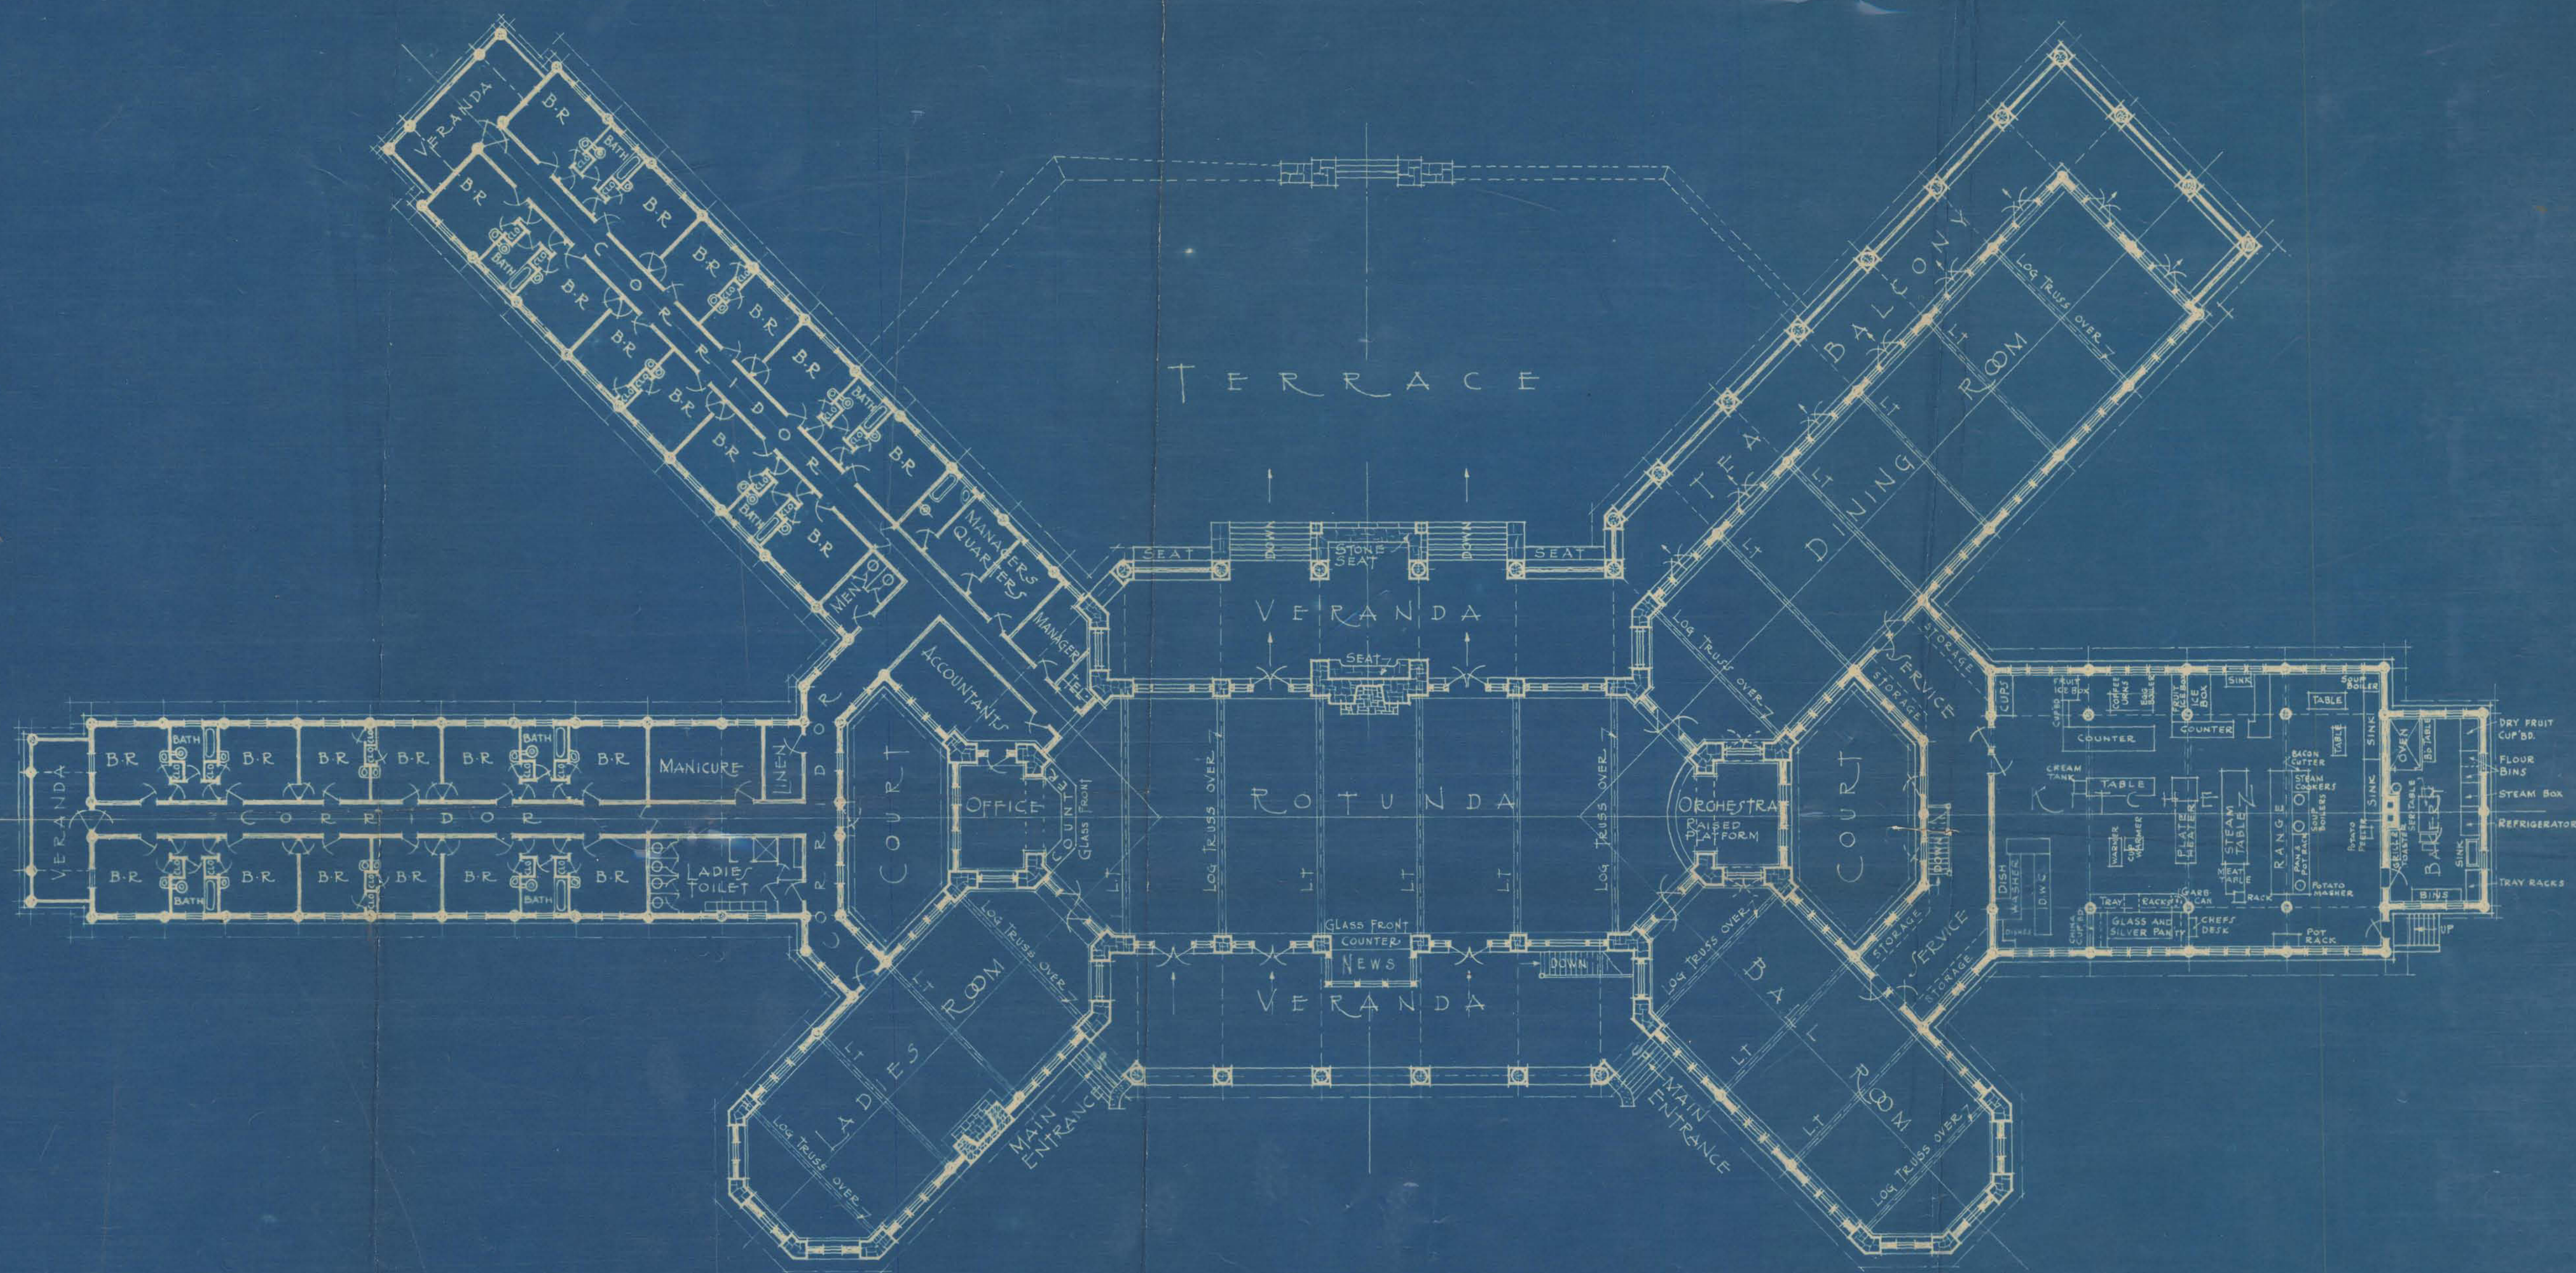

CANADIAN • NATIONAL • RAILWAYS
WESTERN REGION

C.G.R.

MINAKI • INN

CENTRAL BUILDING

MINAKI • ONT

MONTREAL

OCT 23-1925

REVISED - OCT 30-1925

DRAWN BY *Sheld.*

PLAN No AB232-14.5-4.1



Minnesota Historical Society

Copyright in this digital version belongs to the Minnesota Historical Society and its content may not be copied without the copyright holder's express written permission. Users may print, download, link to, or email content, however, for individual use.

To request permission for commercial or educational use, please contact the Minnesota Historical Society.



www.mnhs.org