




F. R. Meisch papers


Copyright Notice:

This material may be protected by copyright law (U.S. Code, Title 17). Researchers are liable for any infringement. For more information, visit

www.mnhs.org/copyright.

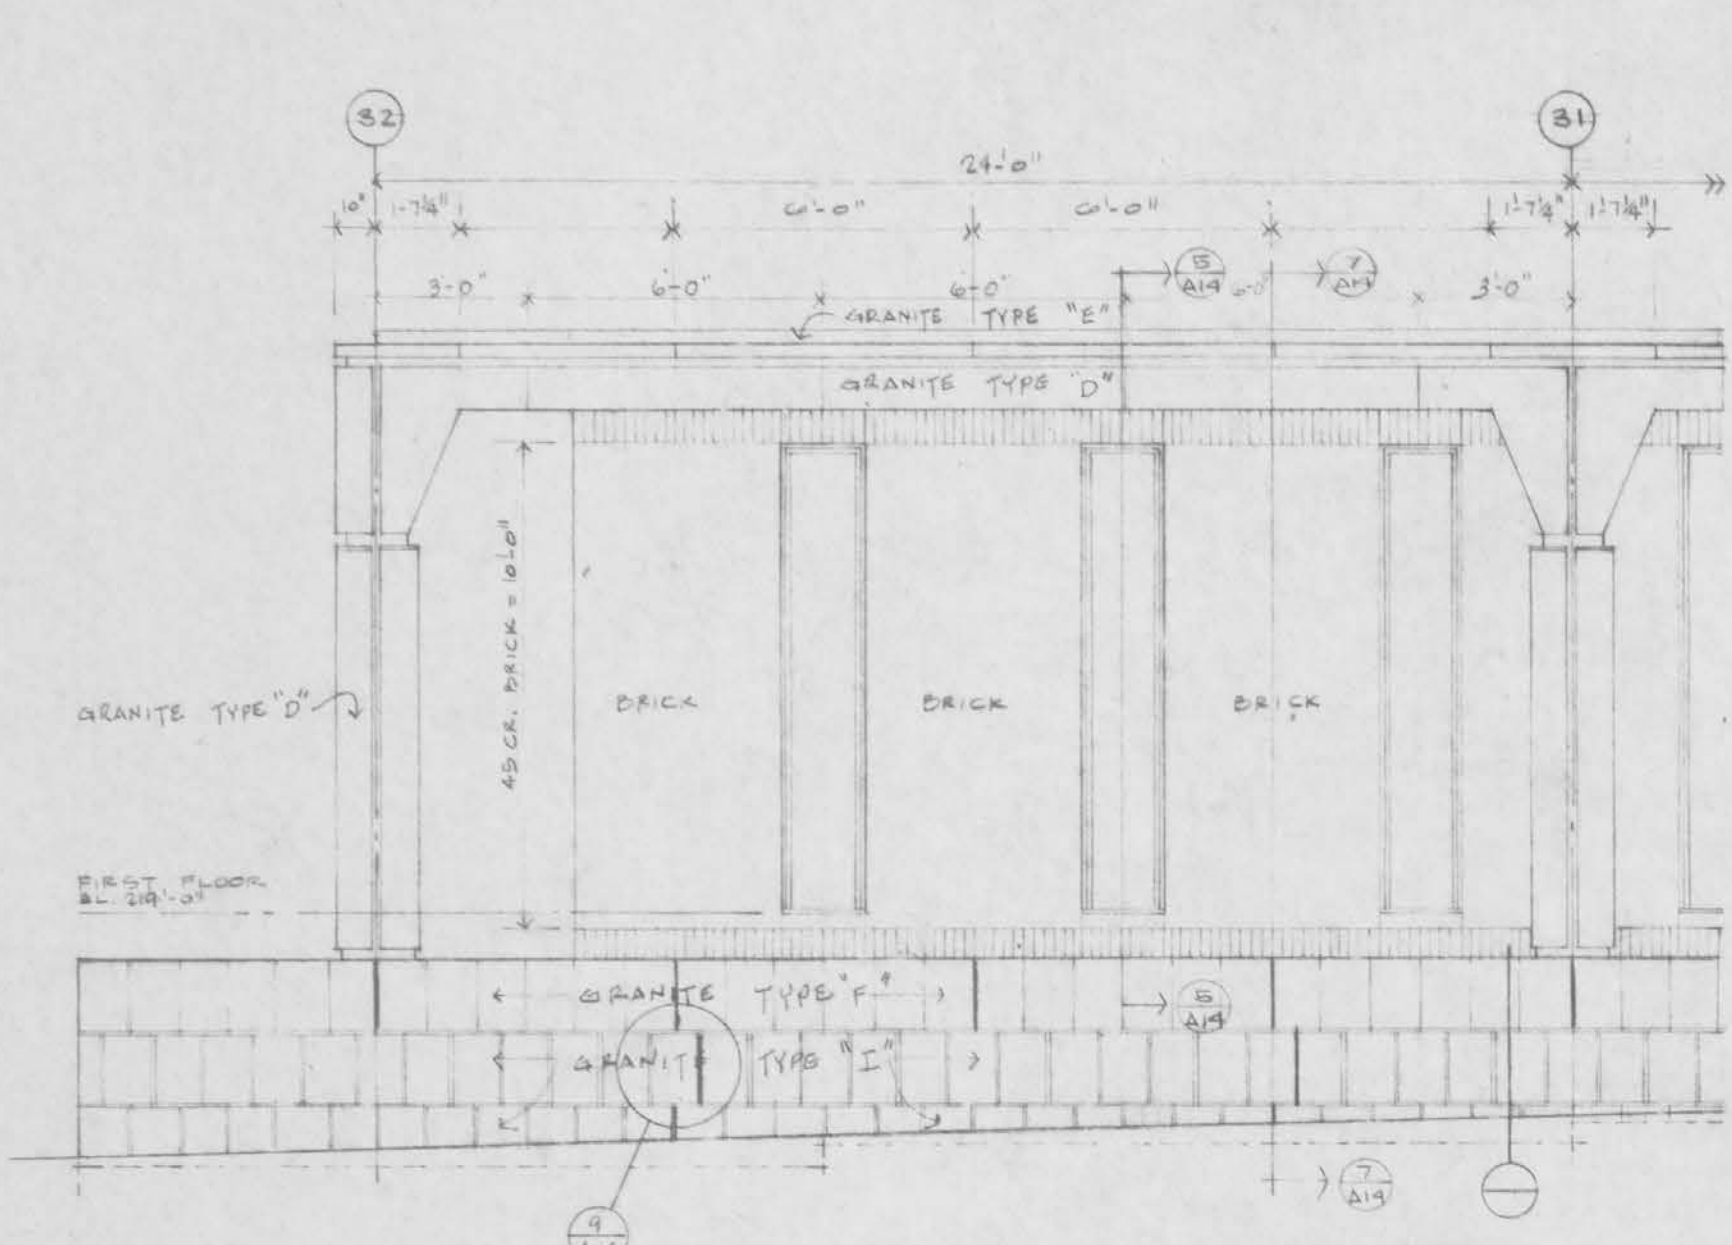


3 PARTIAL CHANCERY ELEVATION
A14 SCALE 1/4" = 1'-0"

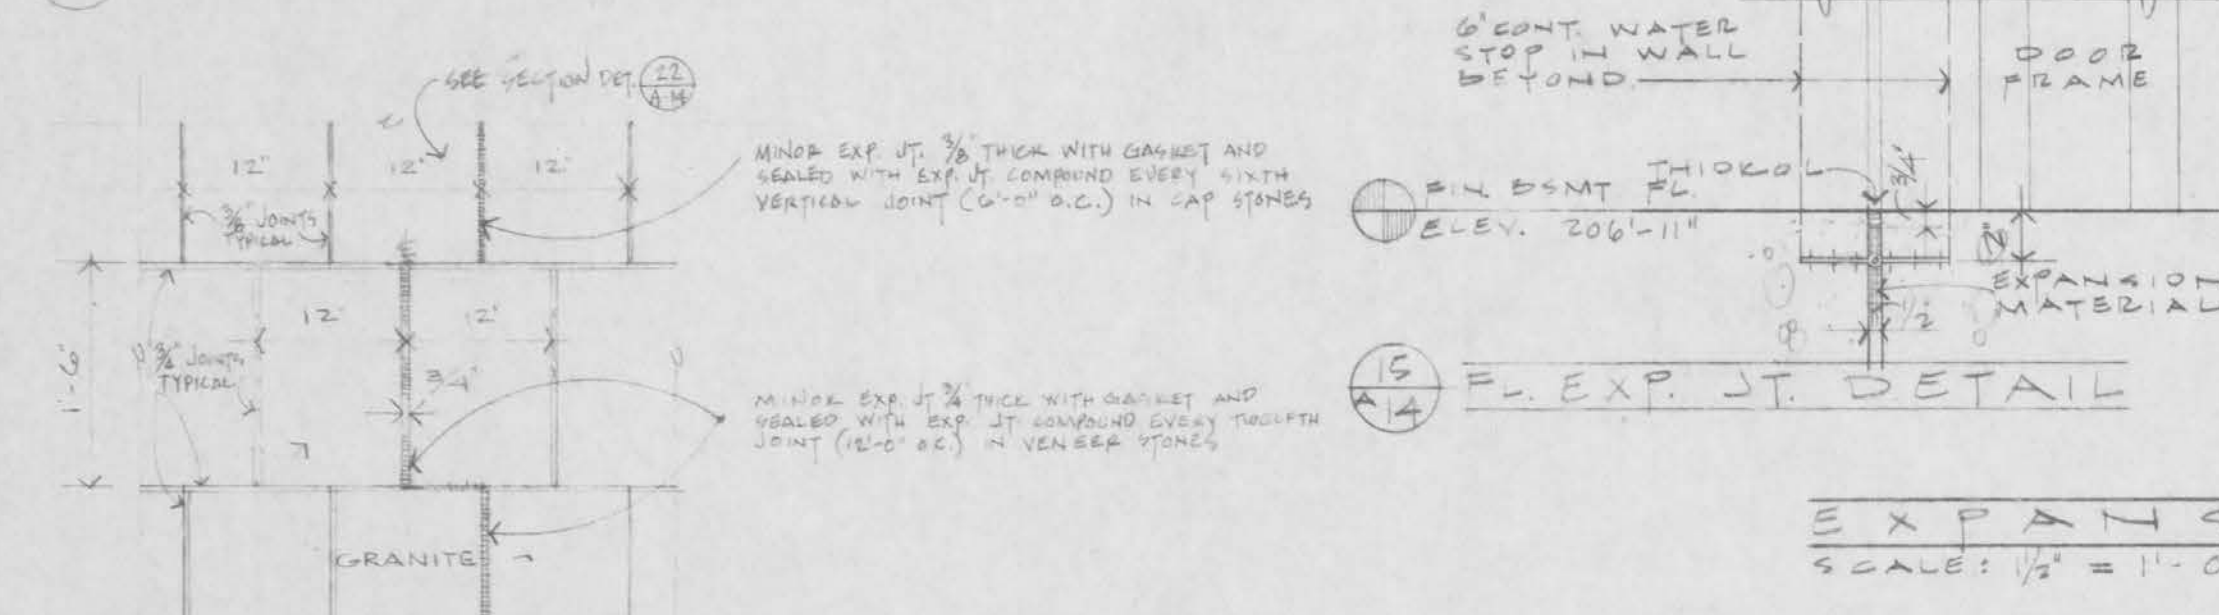


EXPANSION JOINTS BETWEEN CHANCERY & LINK
SCALE: 1/4" = 1'-0"

9 CHANCERY WALL ELEVATION (MINOR EXP. JOINTS)
A14 SCALE 1/4" = 1'-0"

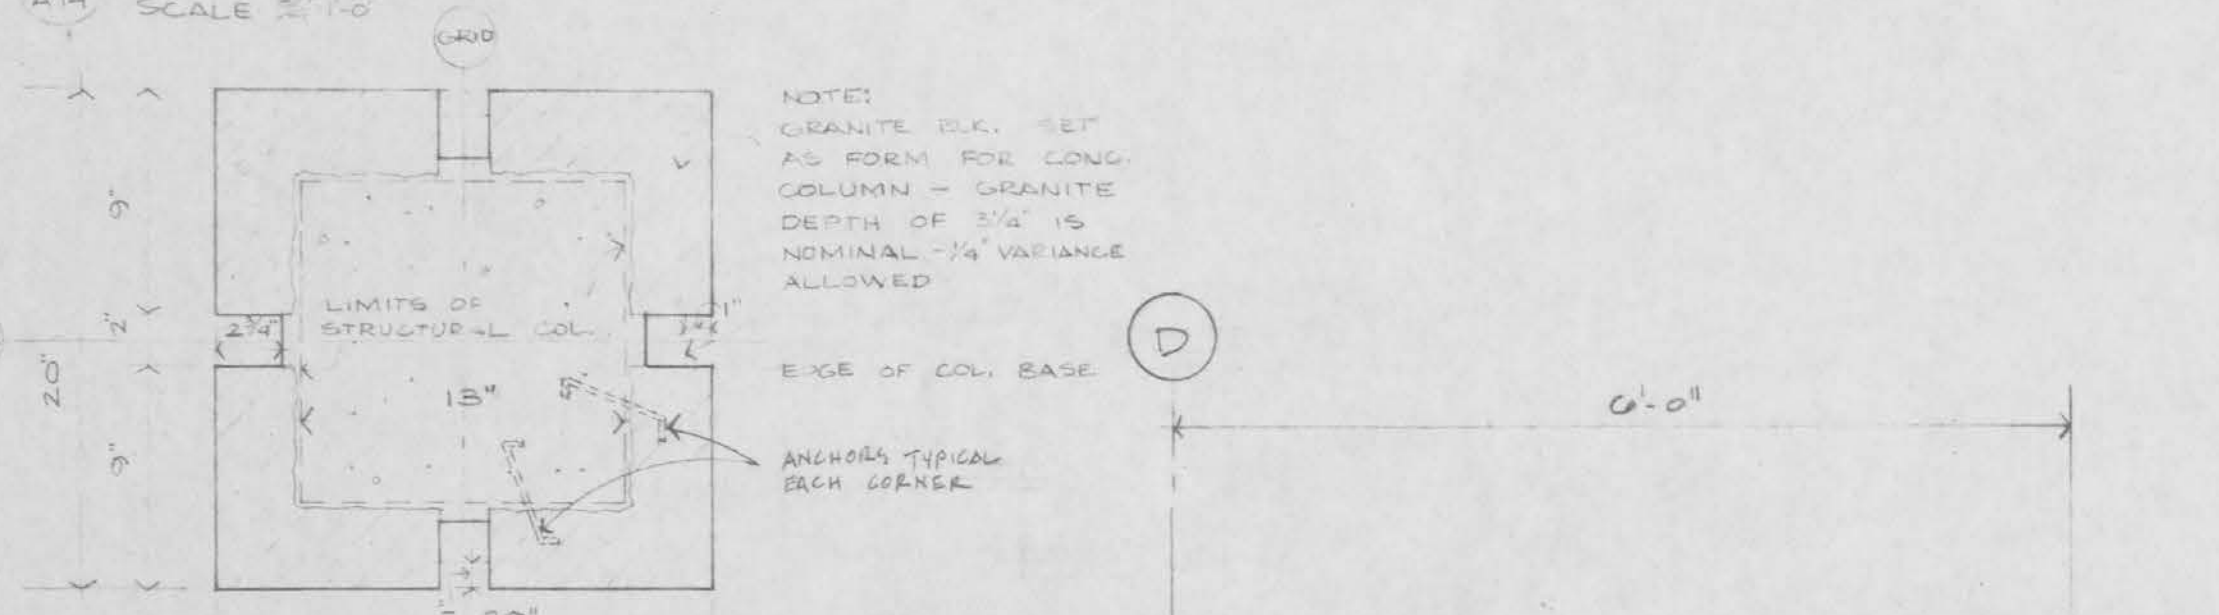

17 CHANCERY EXTERIOR COL.
A14 SCALE 1/4" = 1'-0"

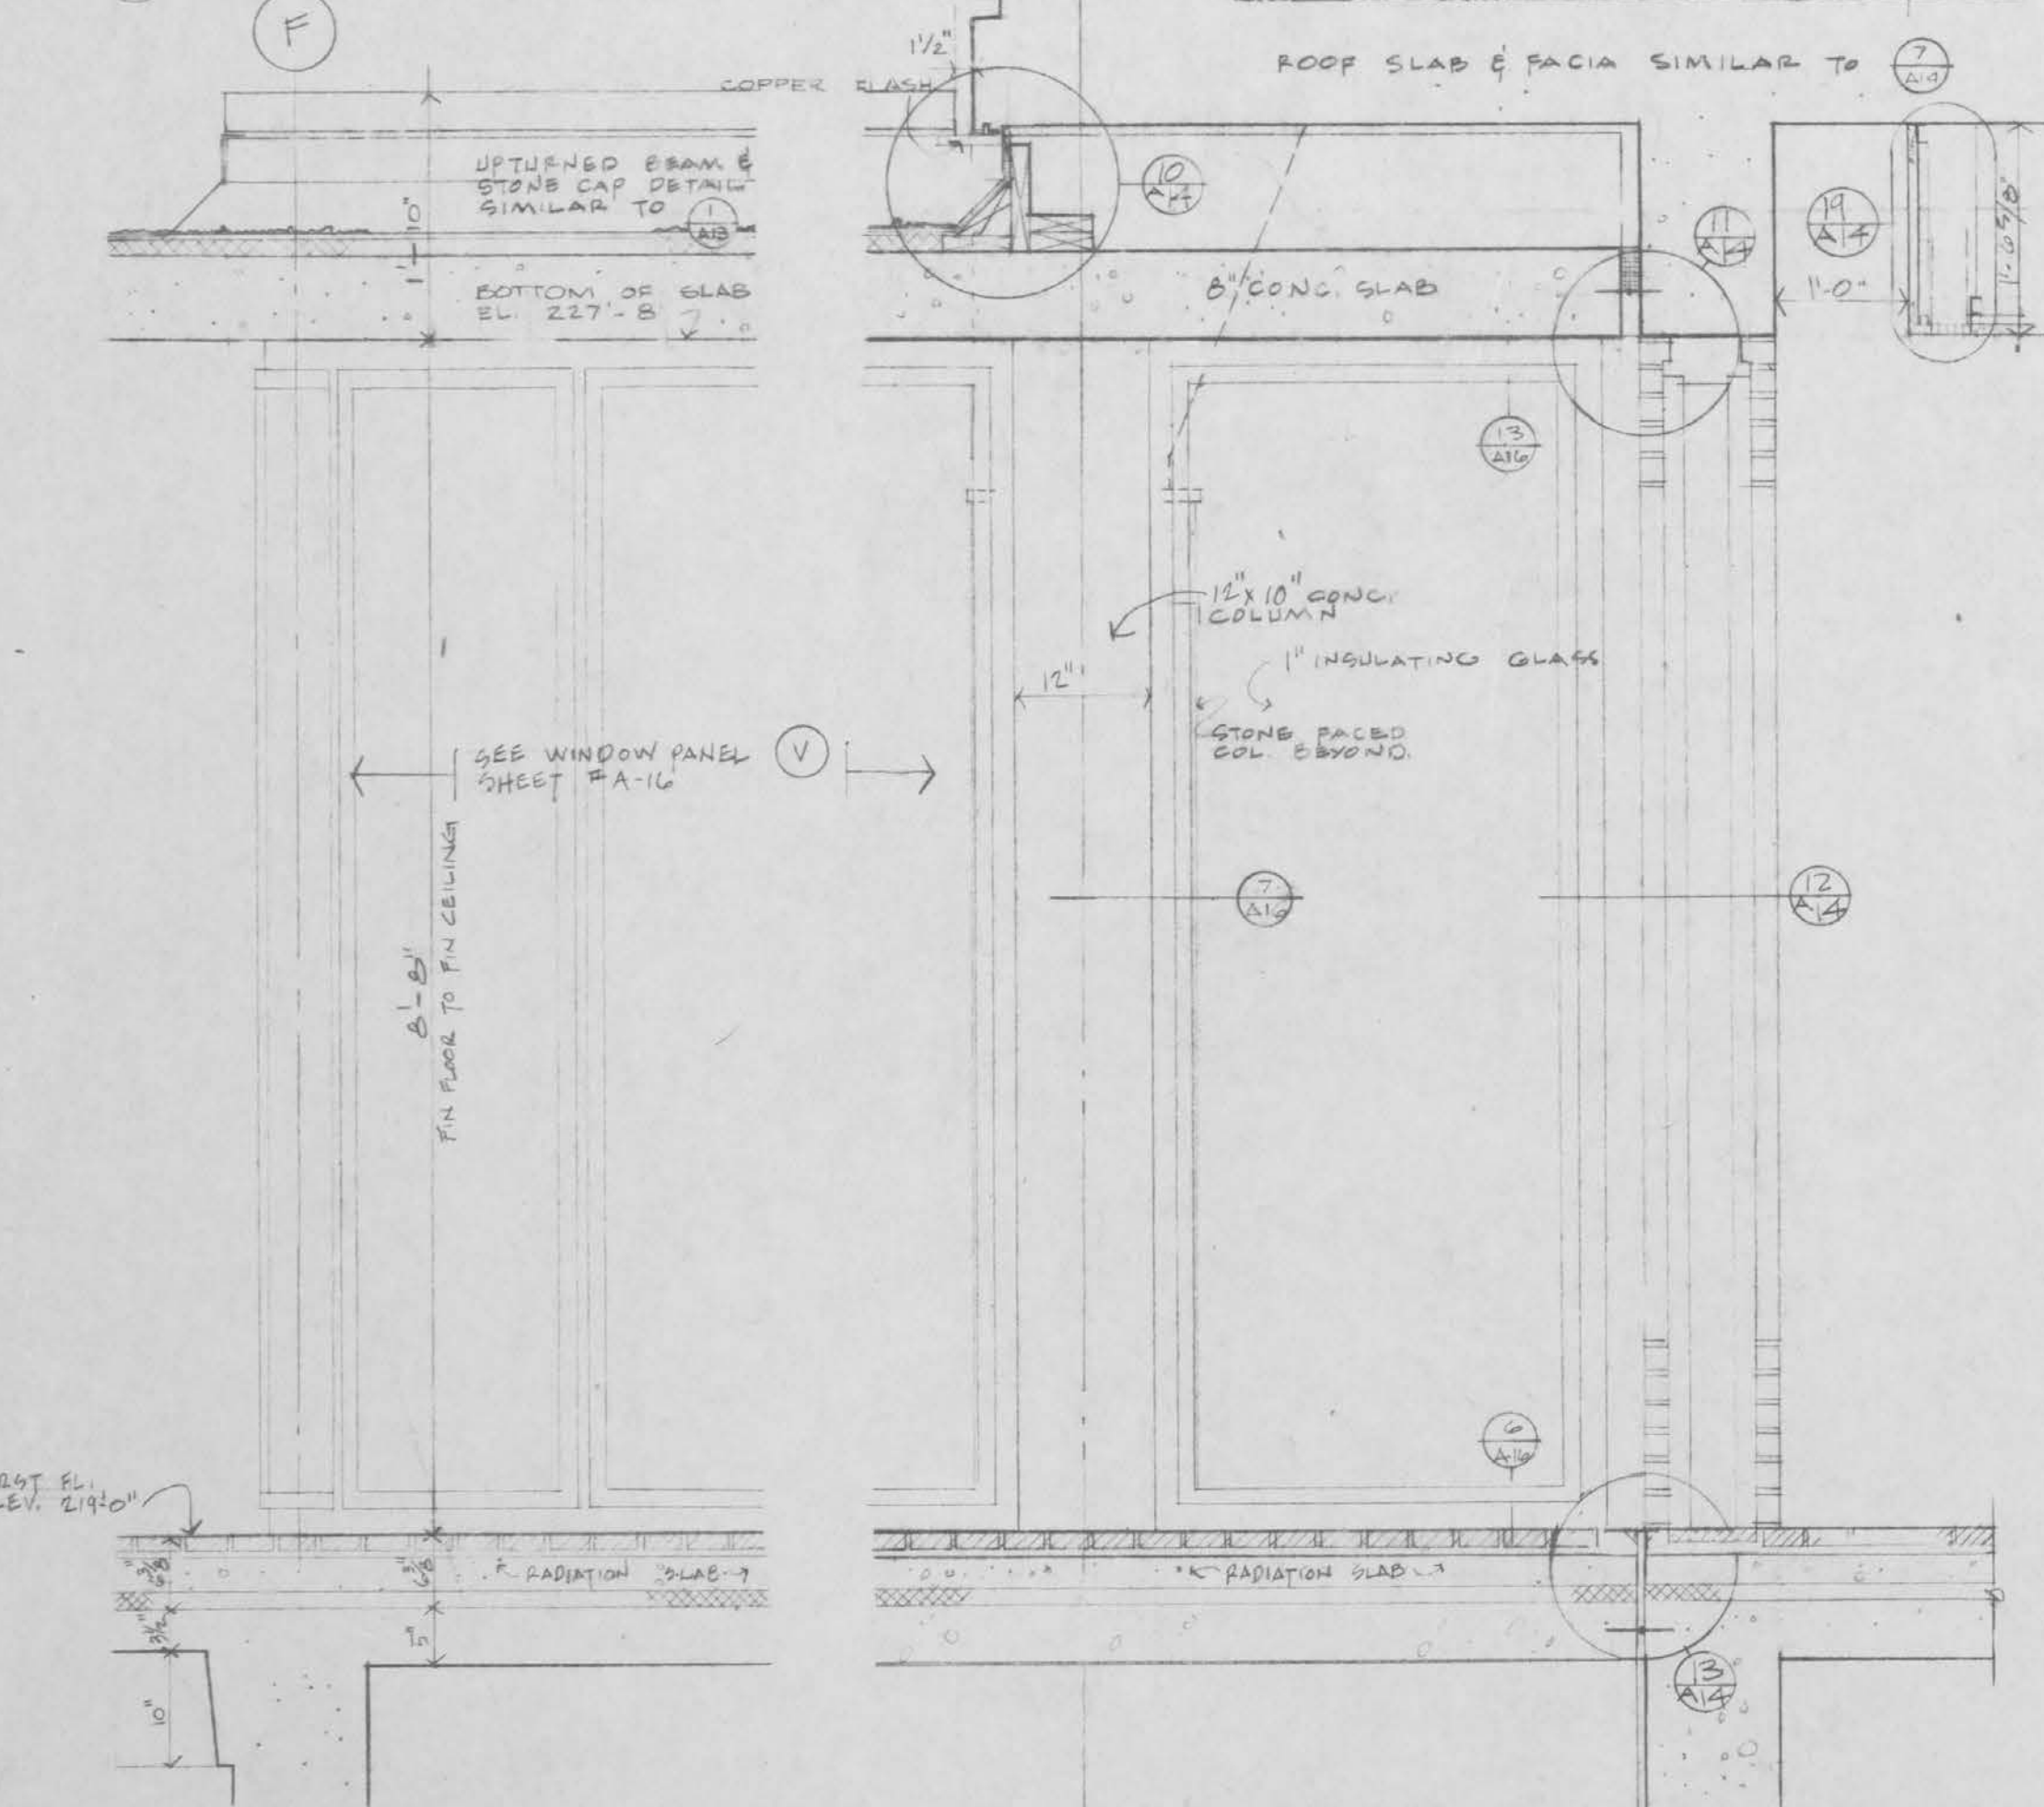

1 TYPICAL WINDOW DETAIL @ LINK
A14

2 INTERSECTION OF LINK & CHANCERY
A14

3 TYPICAL INTERIOR CONC. DLK. PARTITION
A14


4 WALL SECTION AROUND CENTRAL CORE
A14

5 TYPICAL WINDOW SECTION
A14


6 SECTION @ FRONT ENTRANCE
A14

7 TYPICAL SECTION THRU EXTERIOR WALL & BASE
A14


8 CHANCERY RETAINING WALL
A14

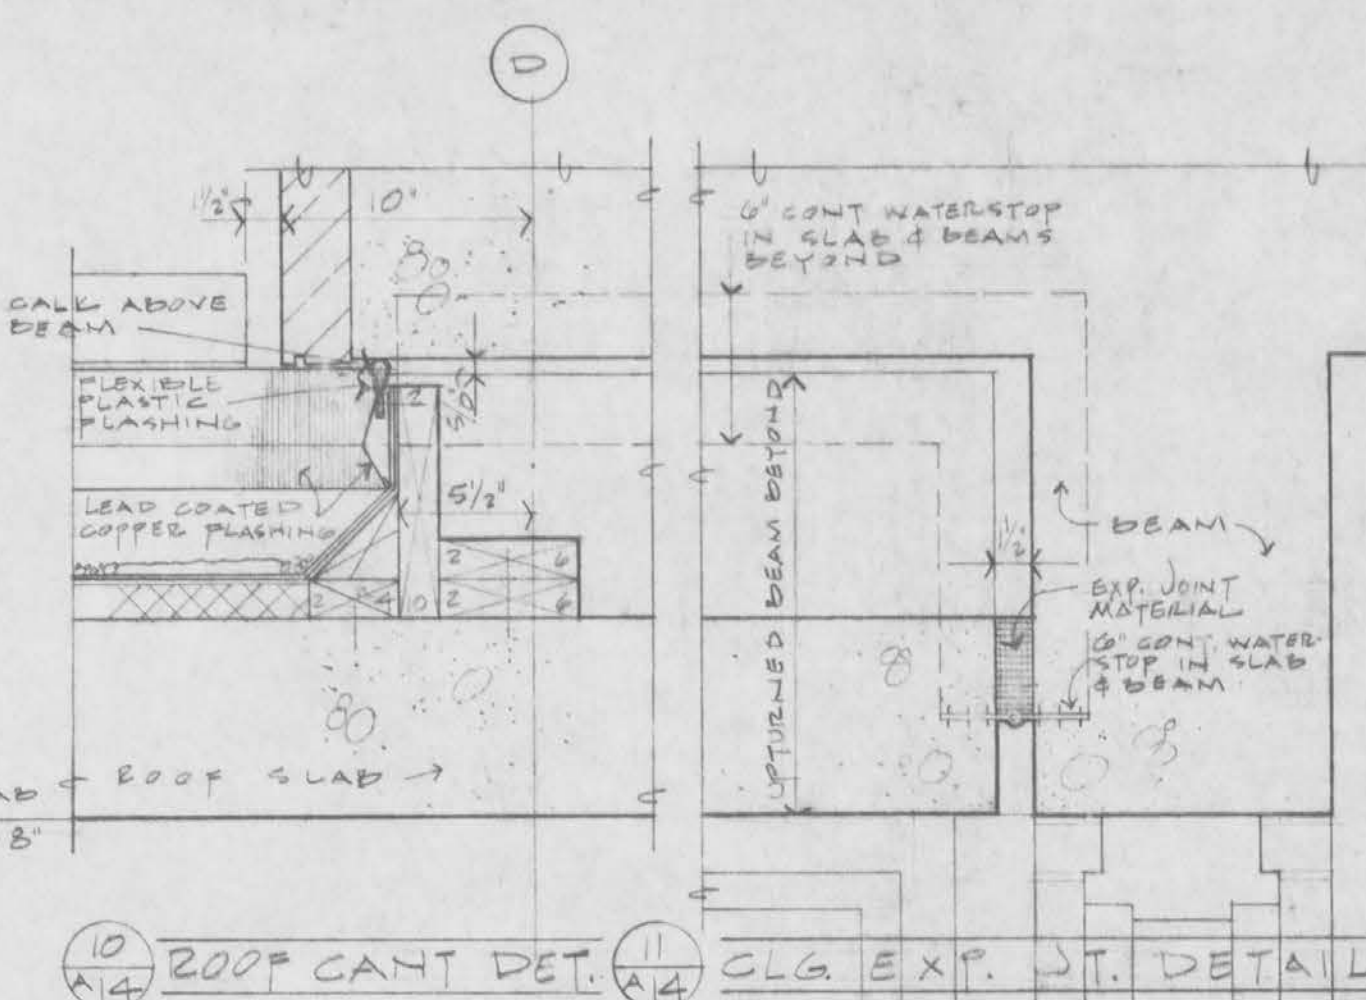


10 200' GANT DET.
A14

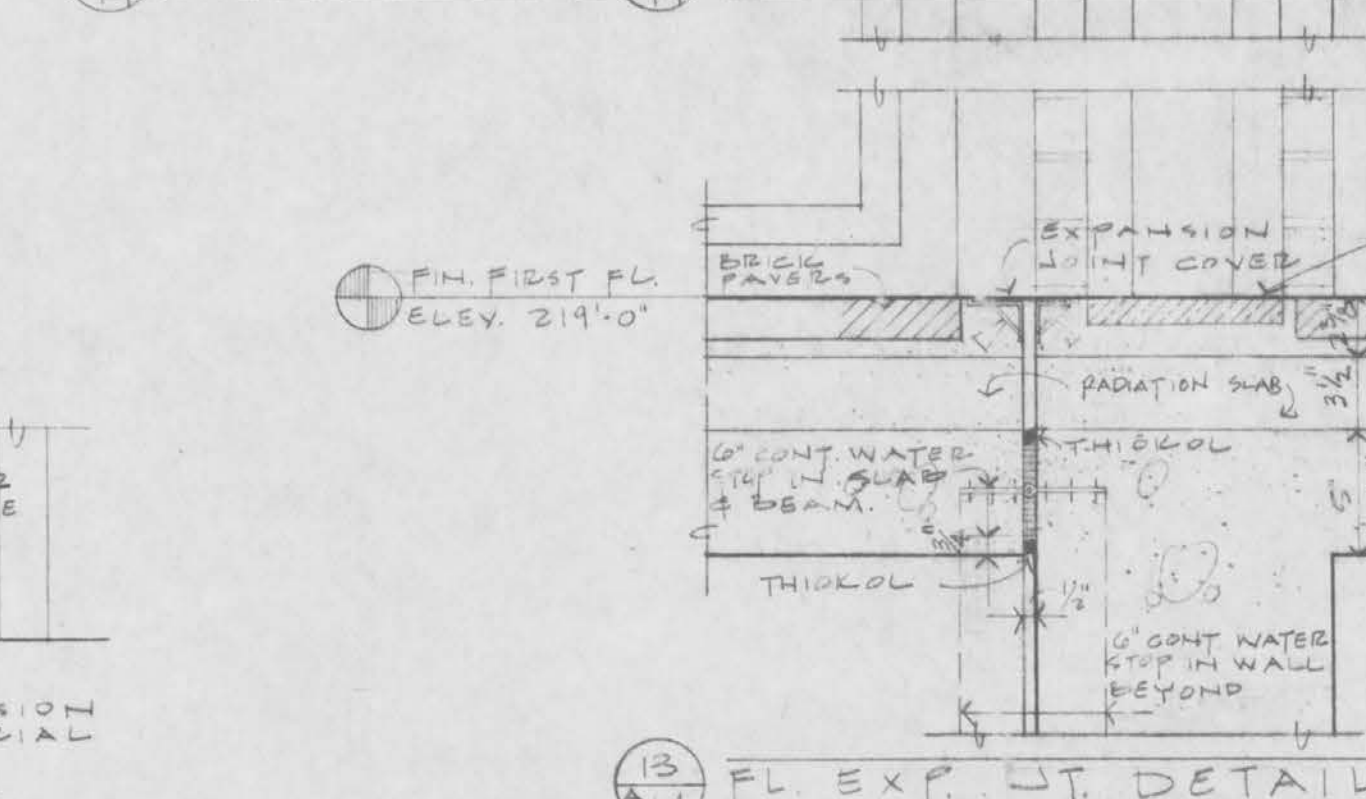


11 CLG EXT. JT. DETAIL
A14

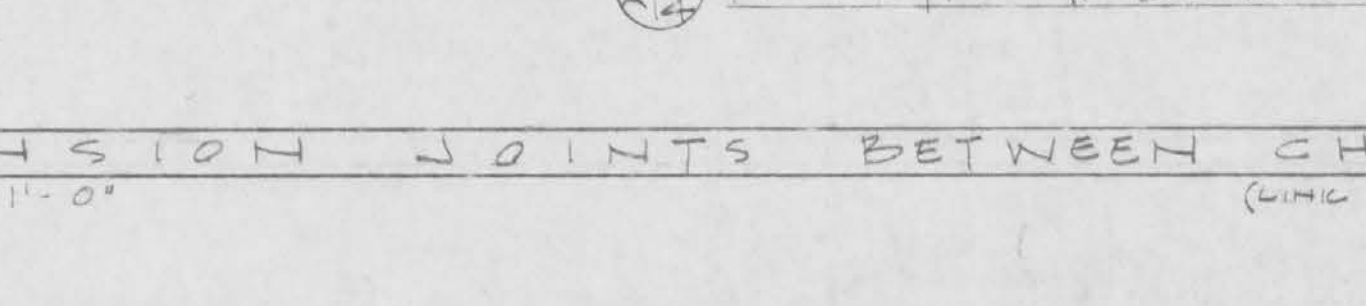


12 FL EXP. JT. DETAIL
A14

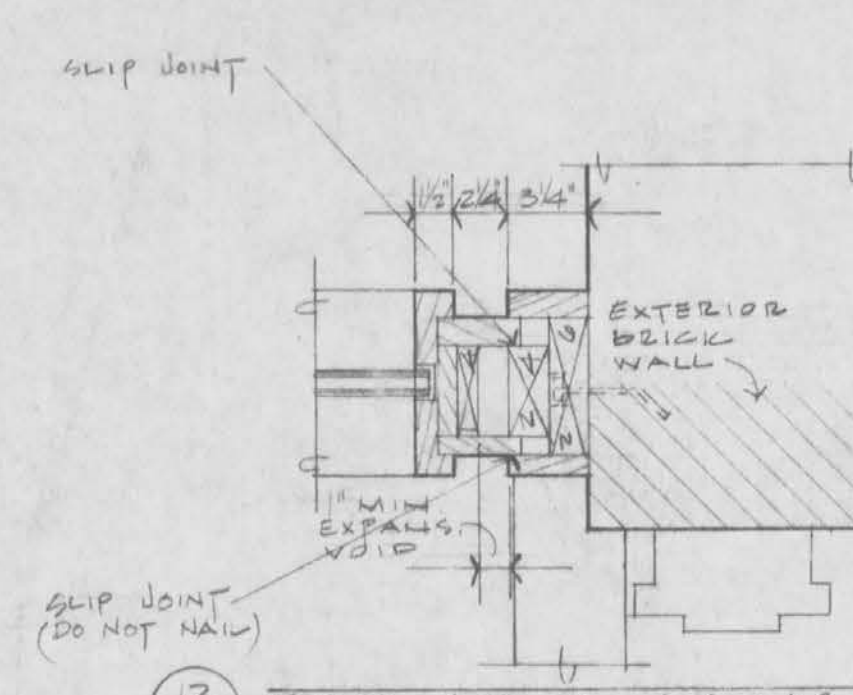


13 EXP. JT. @ JAMB
A14

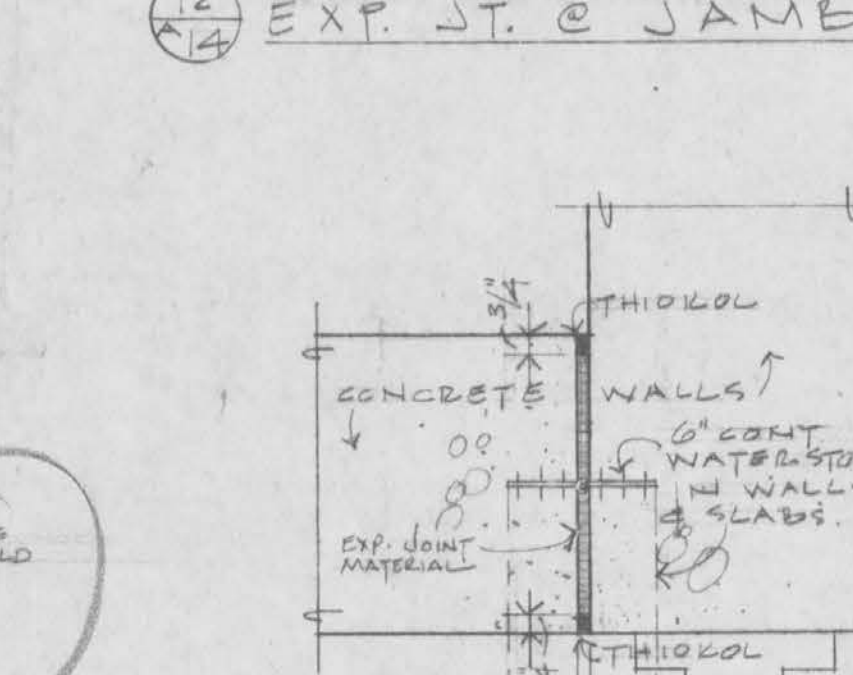


14 EXP. JT. @ WALL
A14

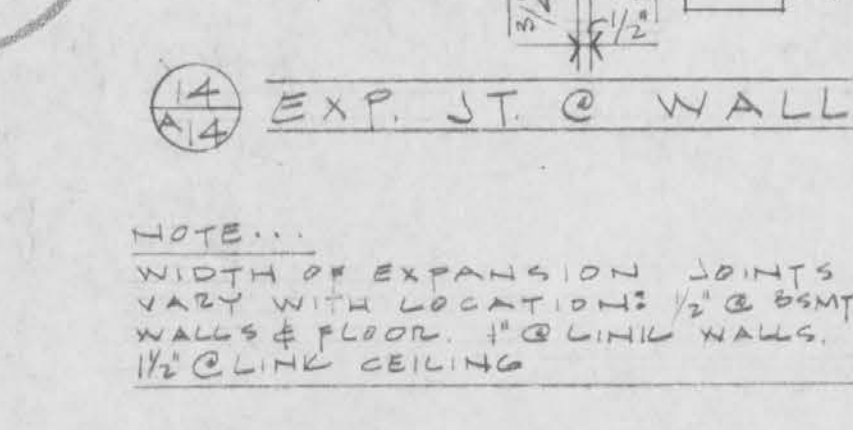


15 EXP. JT. @ COLUMN
A14

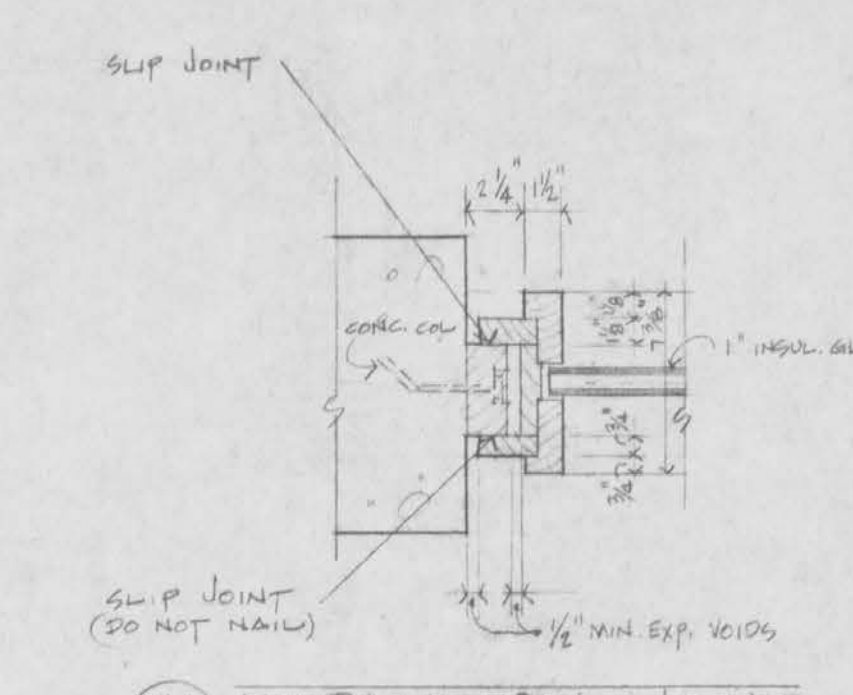


16 EXPANSION JOINT COURT TO CORRIDOR
A14

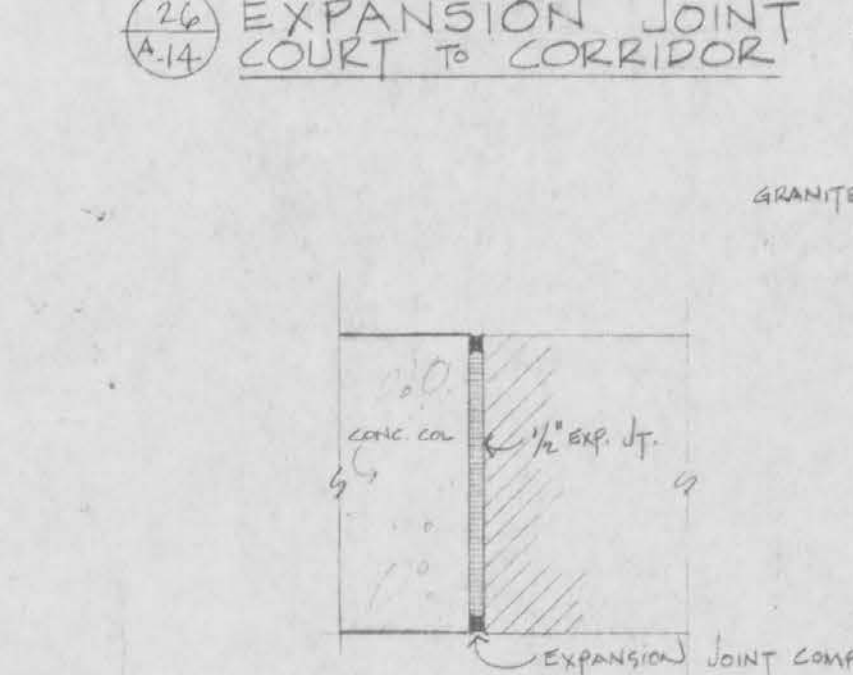


17 EXPANSION JOINT COURT TO LOBBY
A14

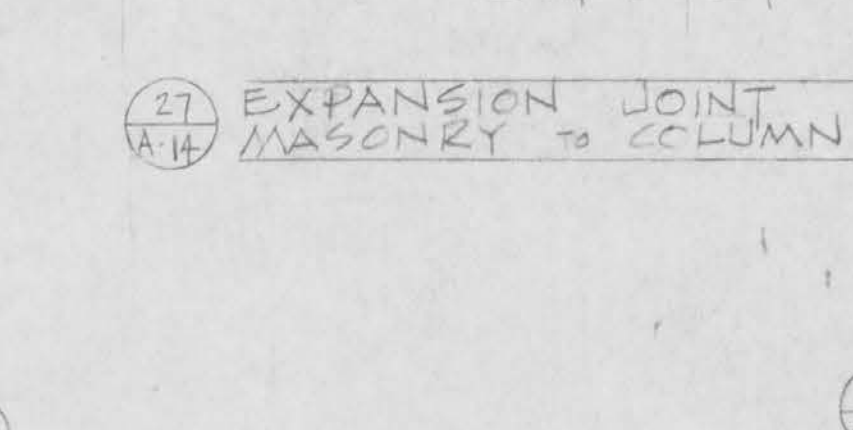


18 EXPANSION JOINT MASONRY TO COLUMN
A14

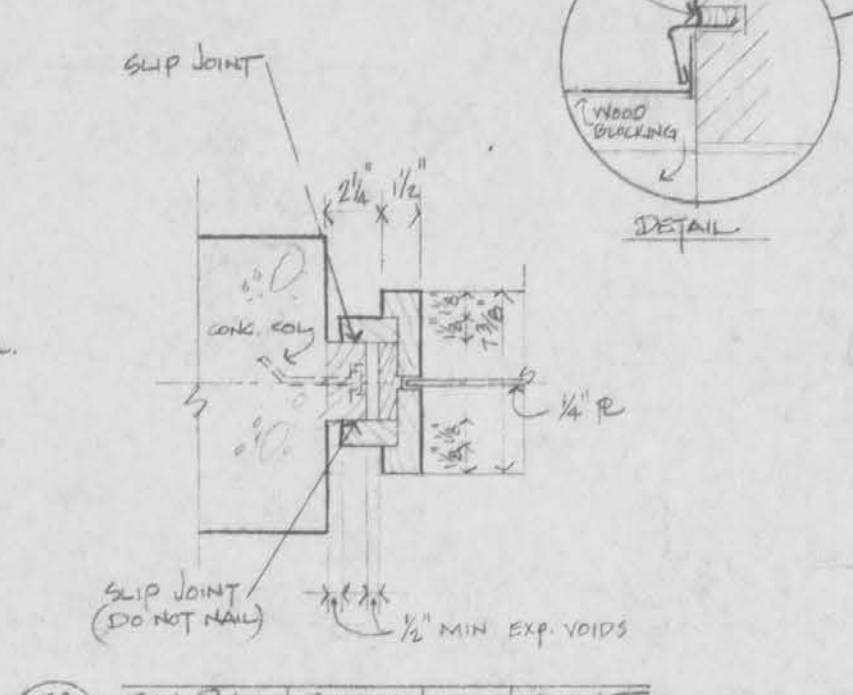


19 EXPANSION JOINT @ ROOF
A14

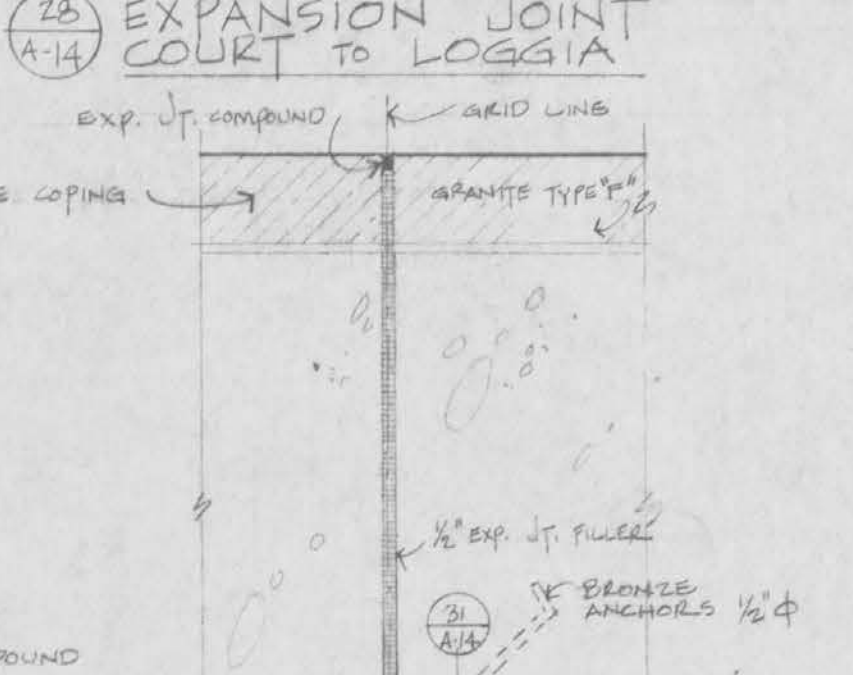

20 EXPANSION JOINT @ COLUMN
A14

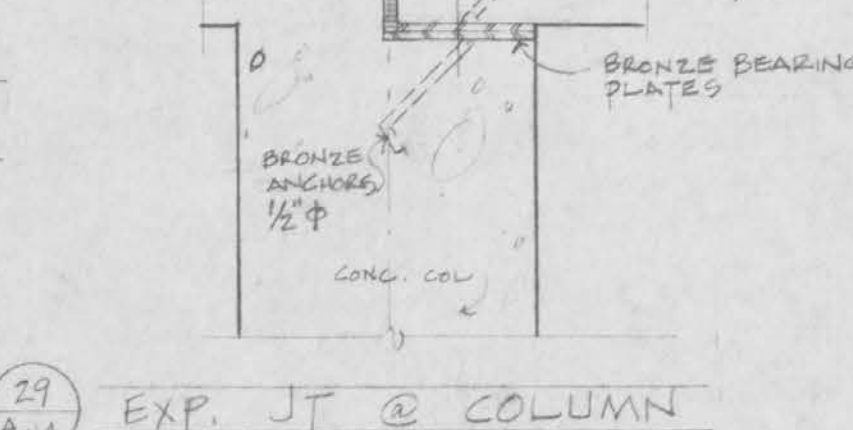


21 BEARING PLATES AT EXPANSION JOINT
A14

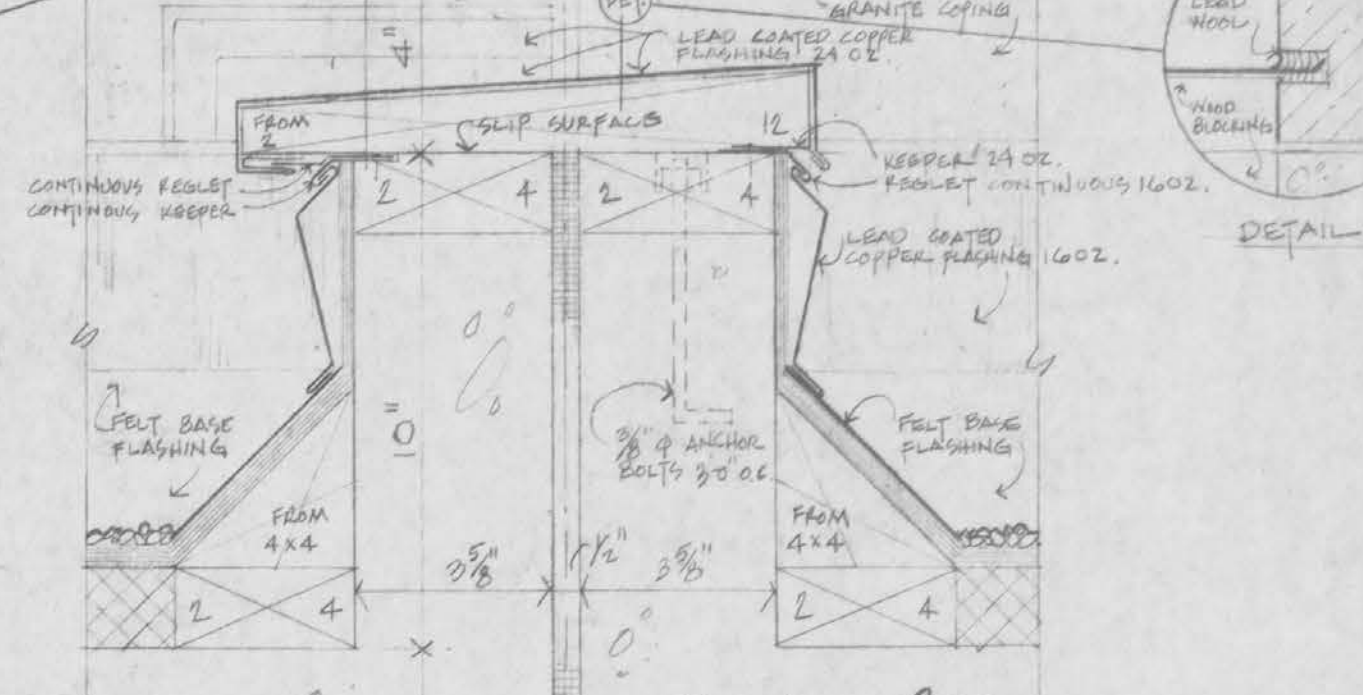


22 EXPANSION JOINT @ ROOF
A14




23 EXPANSION JOINT @ COLUMN
A14

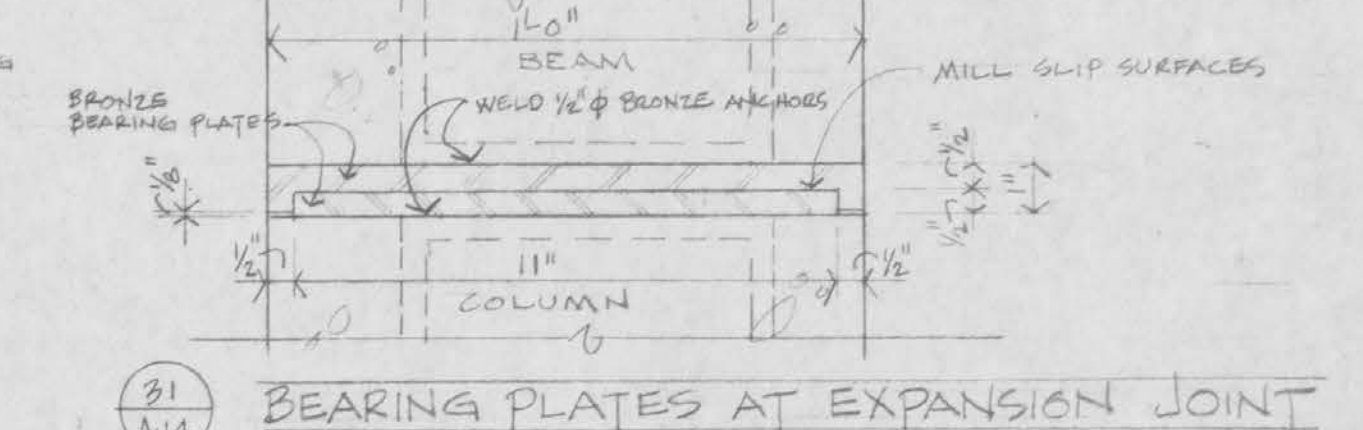


24 BEARING PLATES AT EXPANSION JOINT
A14

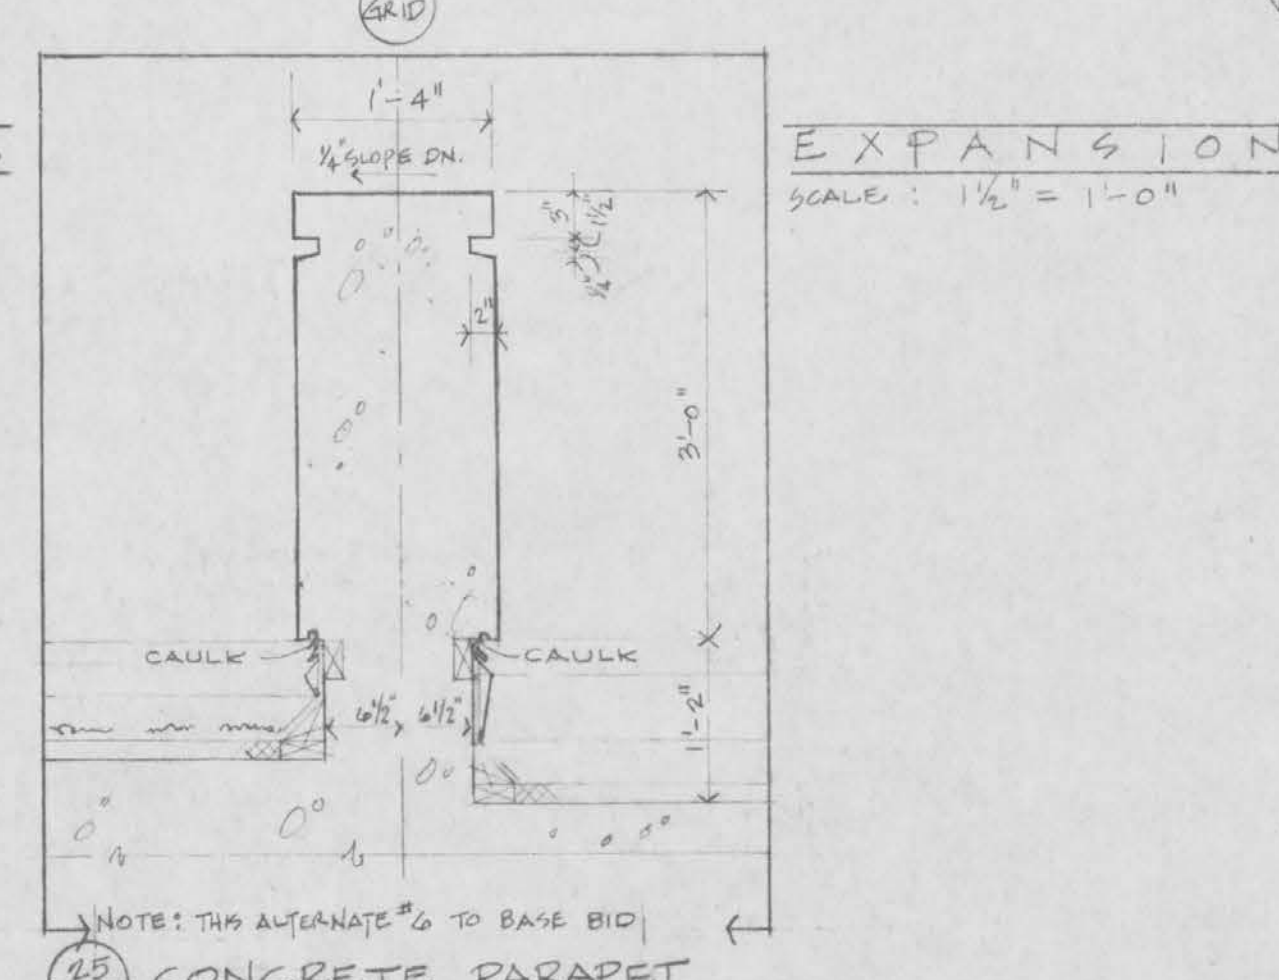


25 CONCRETE PARAPET
A14

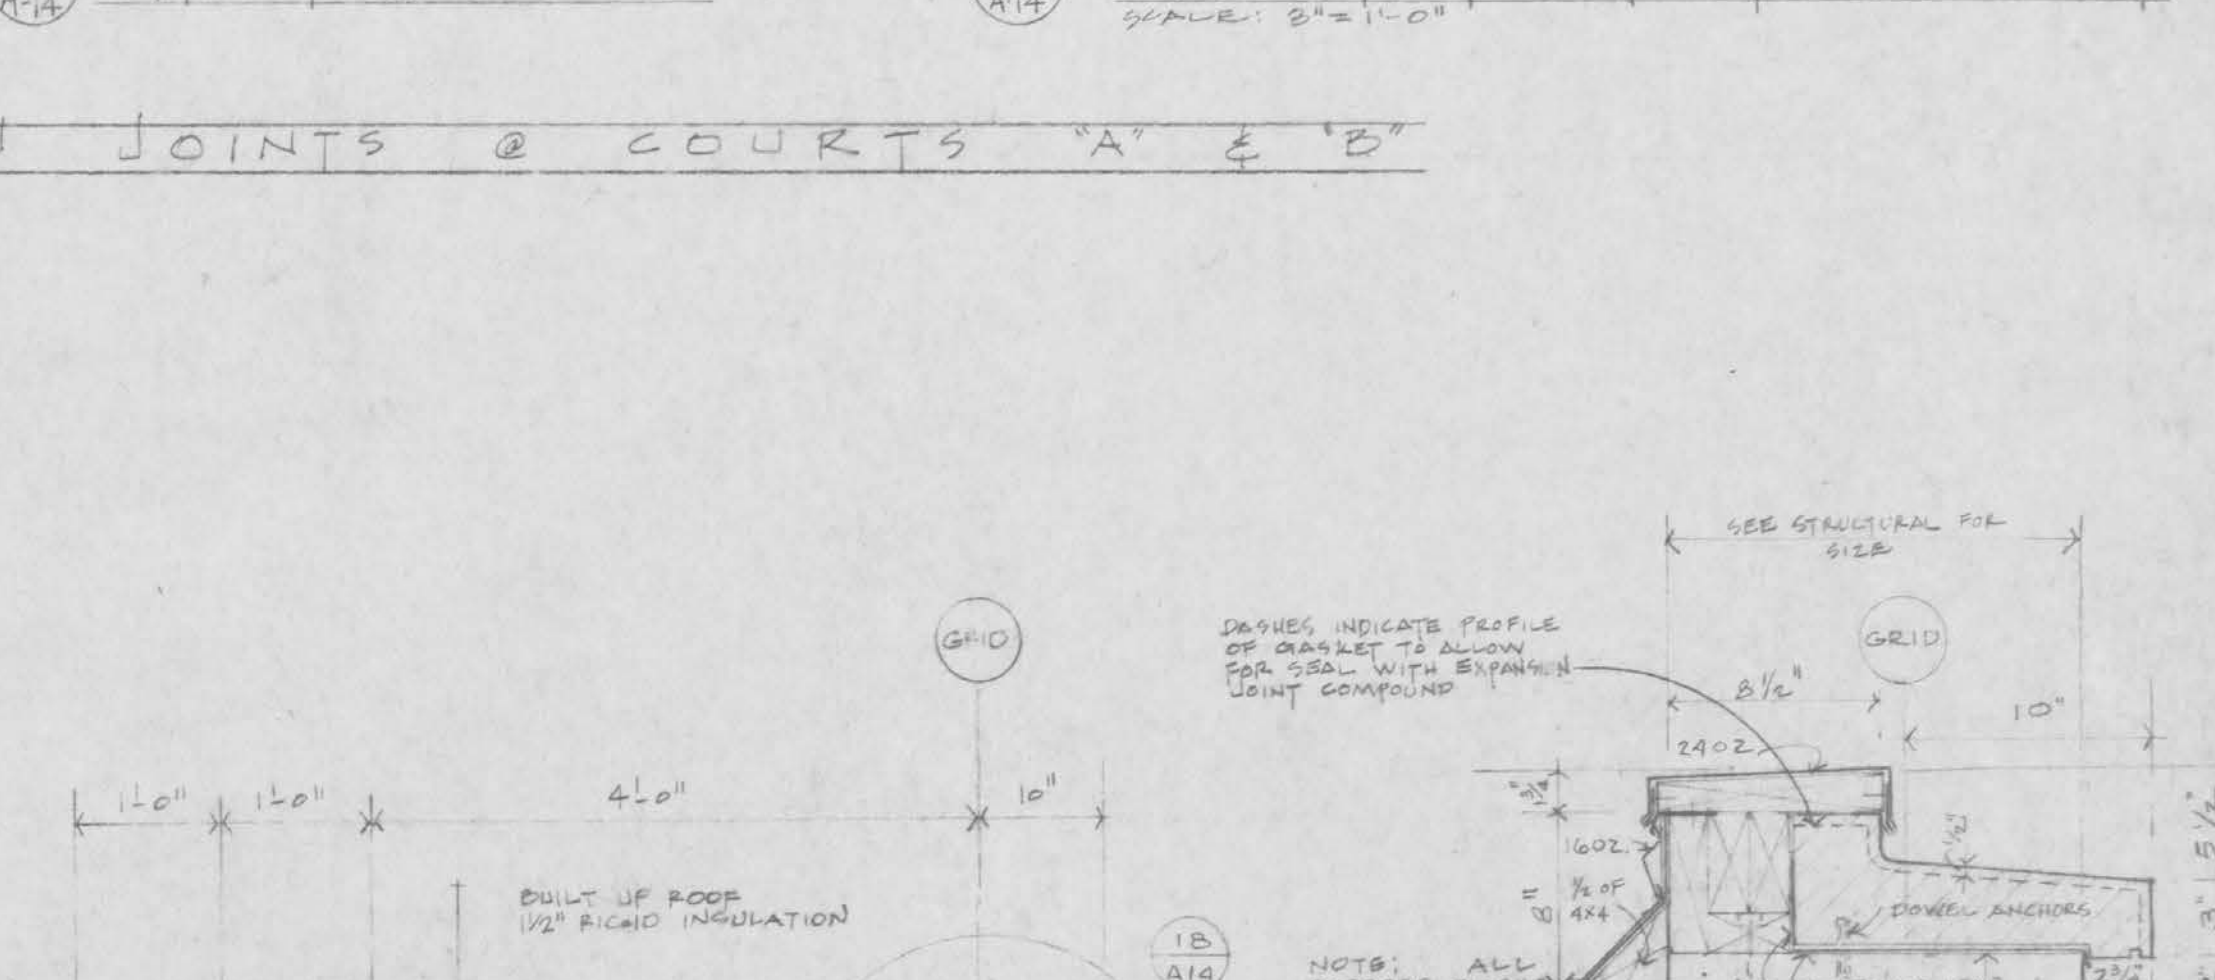


26 EXPANSION JOINTS @ COURTS 'A' & 'B'
A14

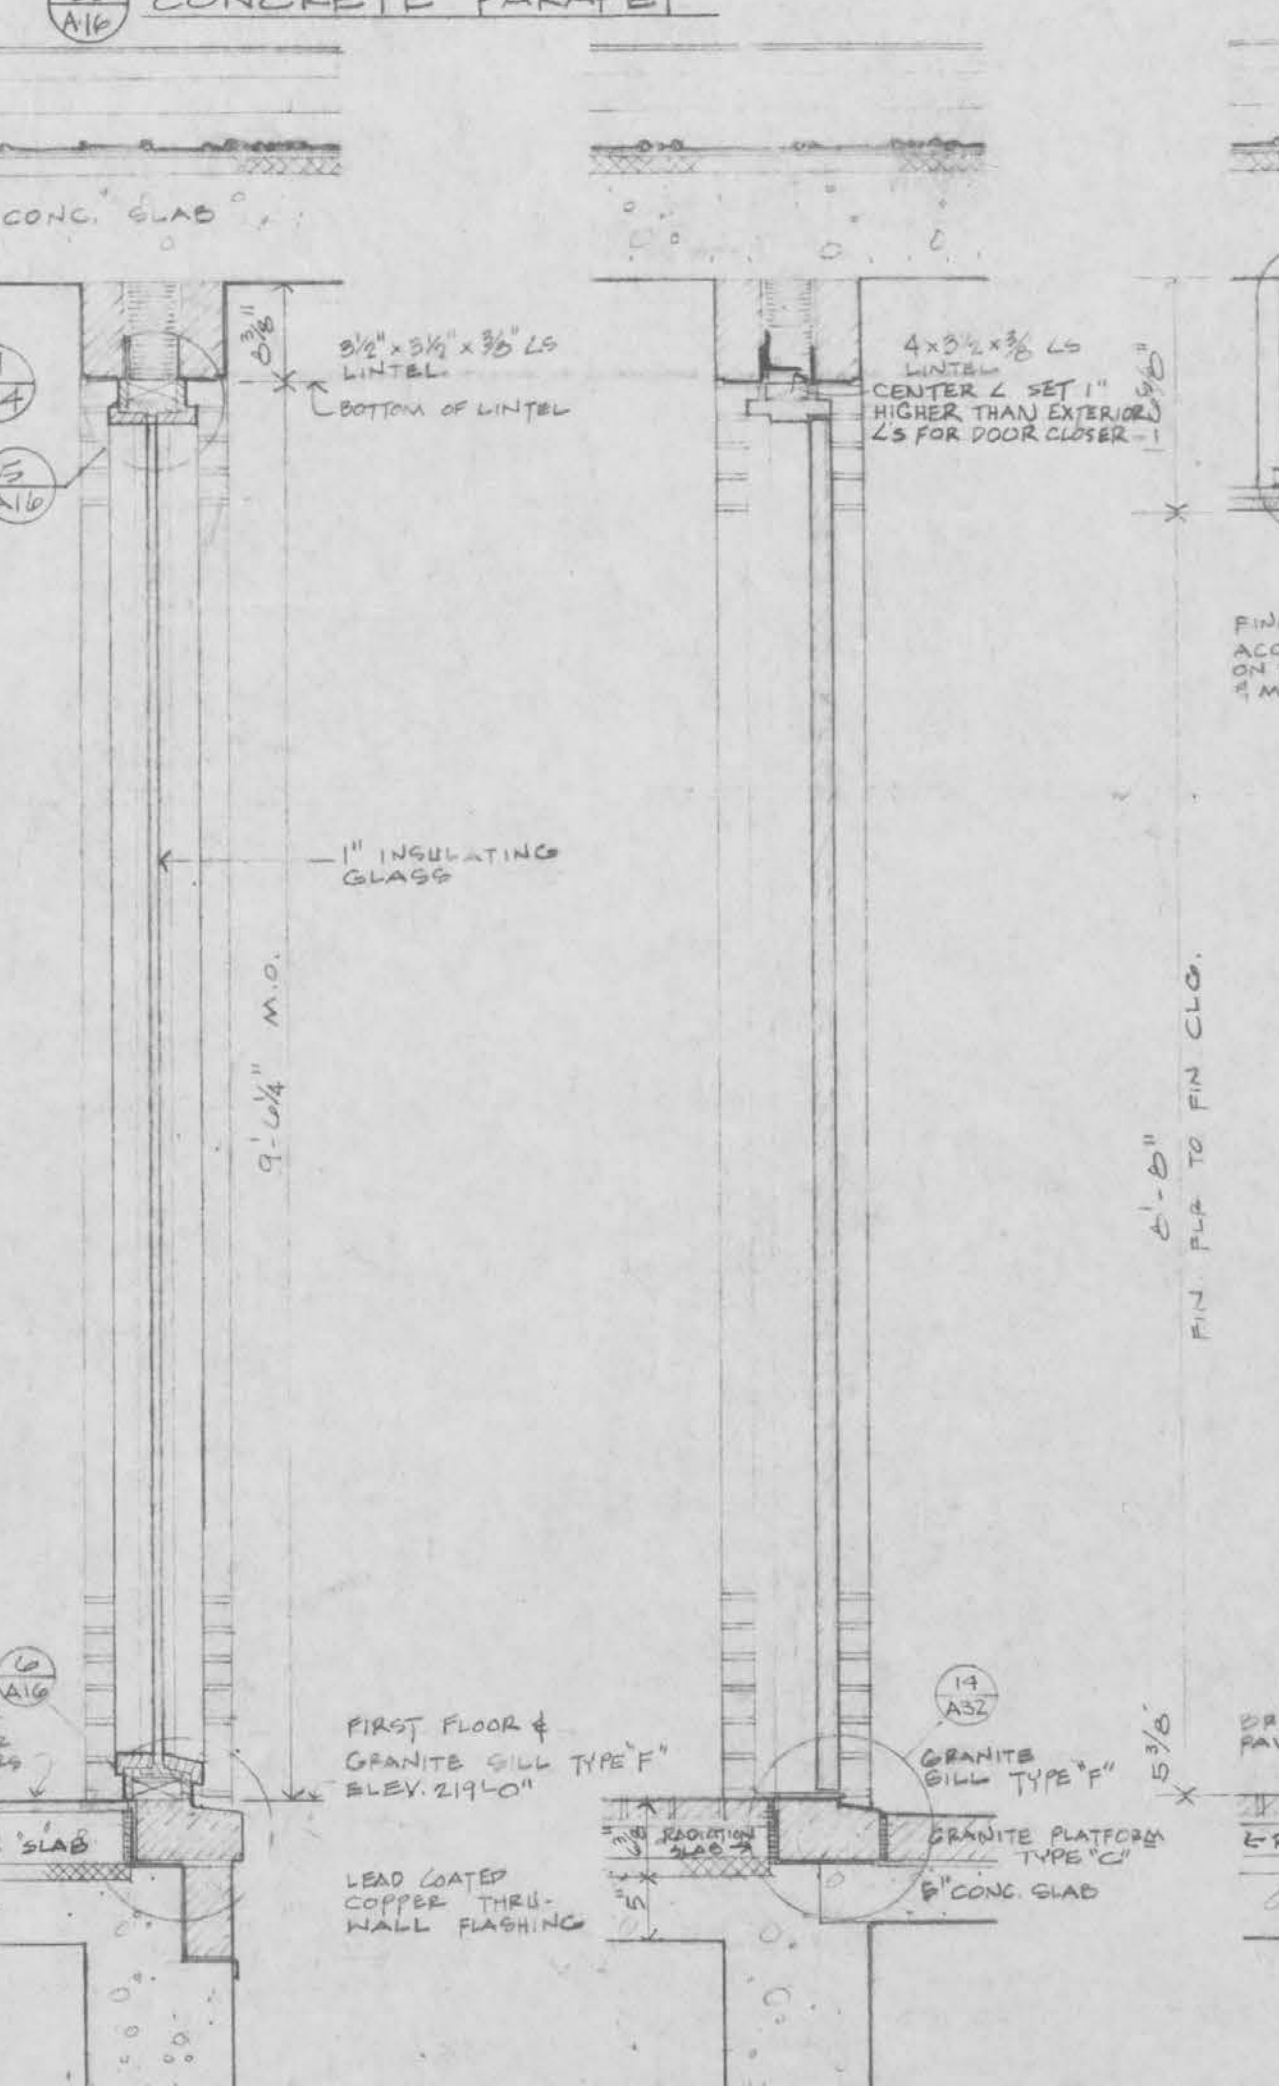


27 TYPICAL WINDOW SECTION
A14

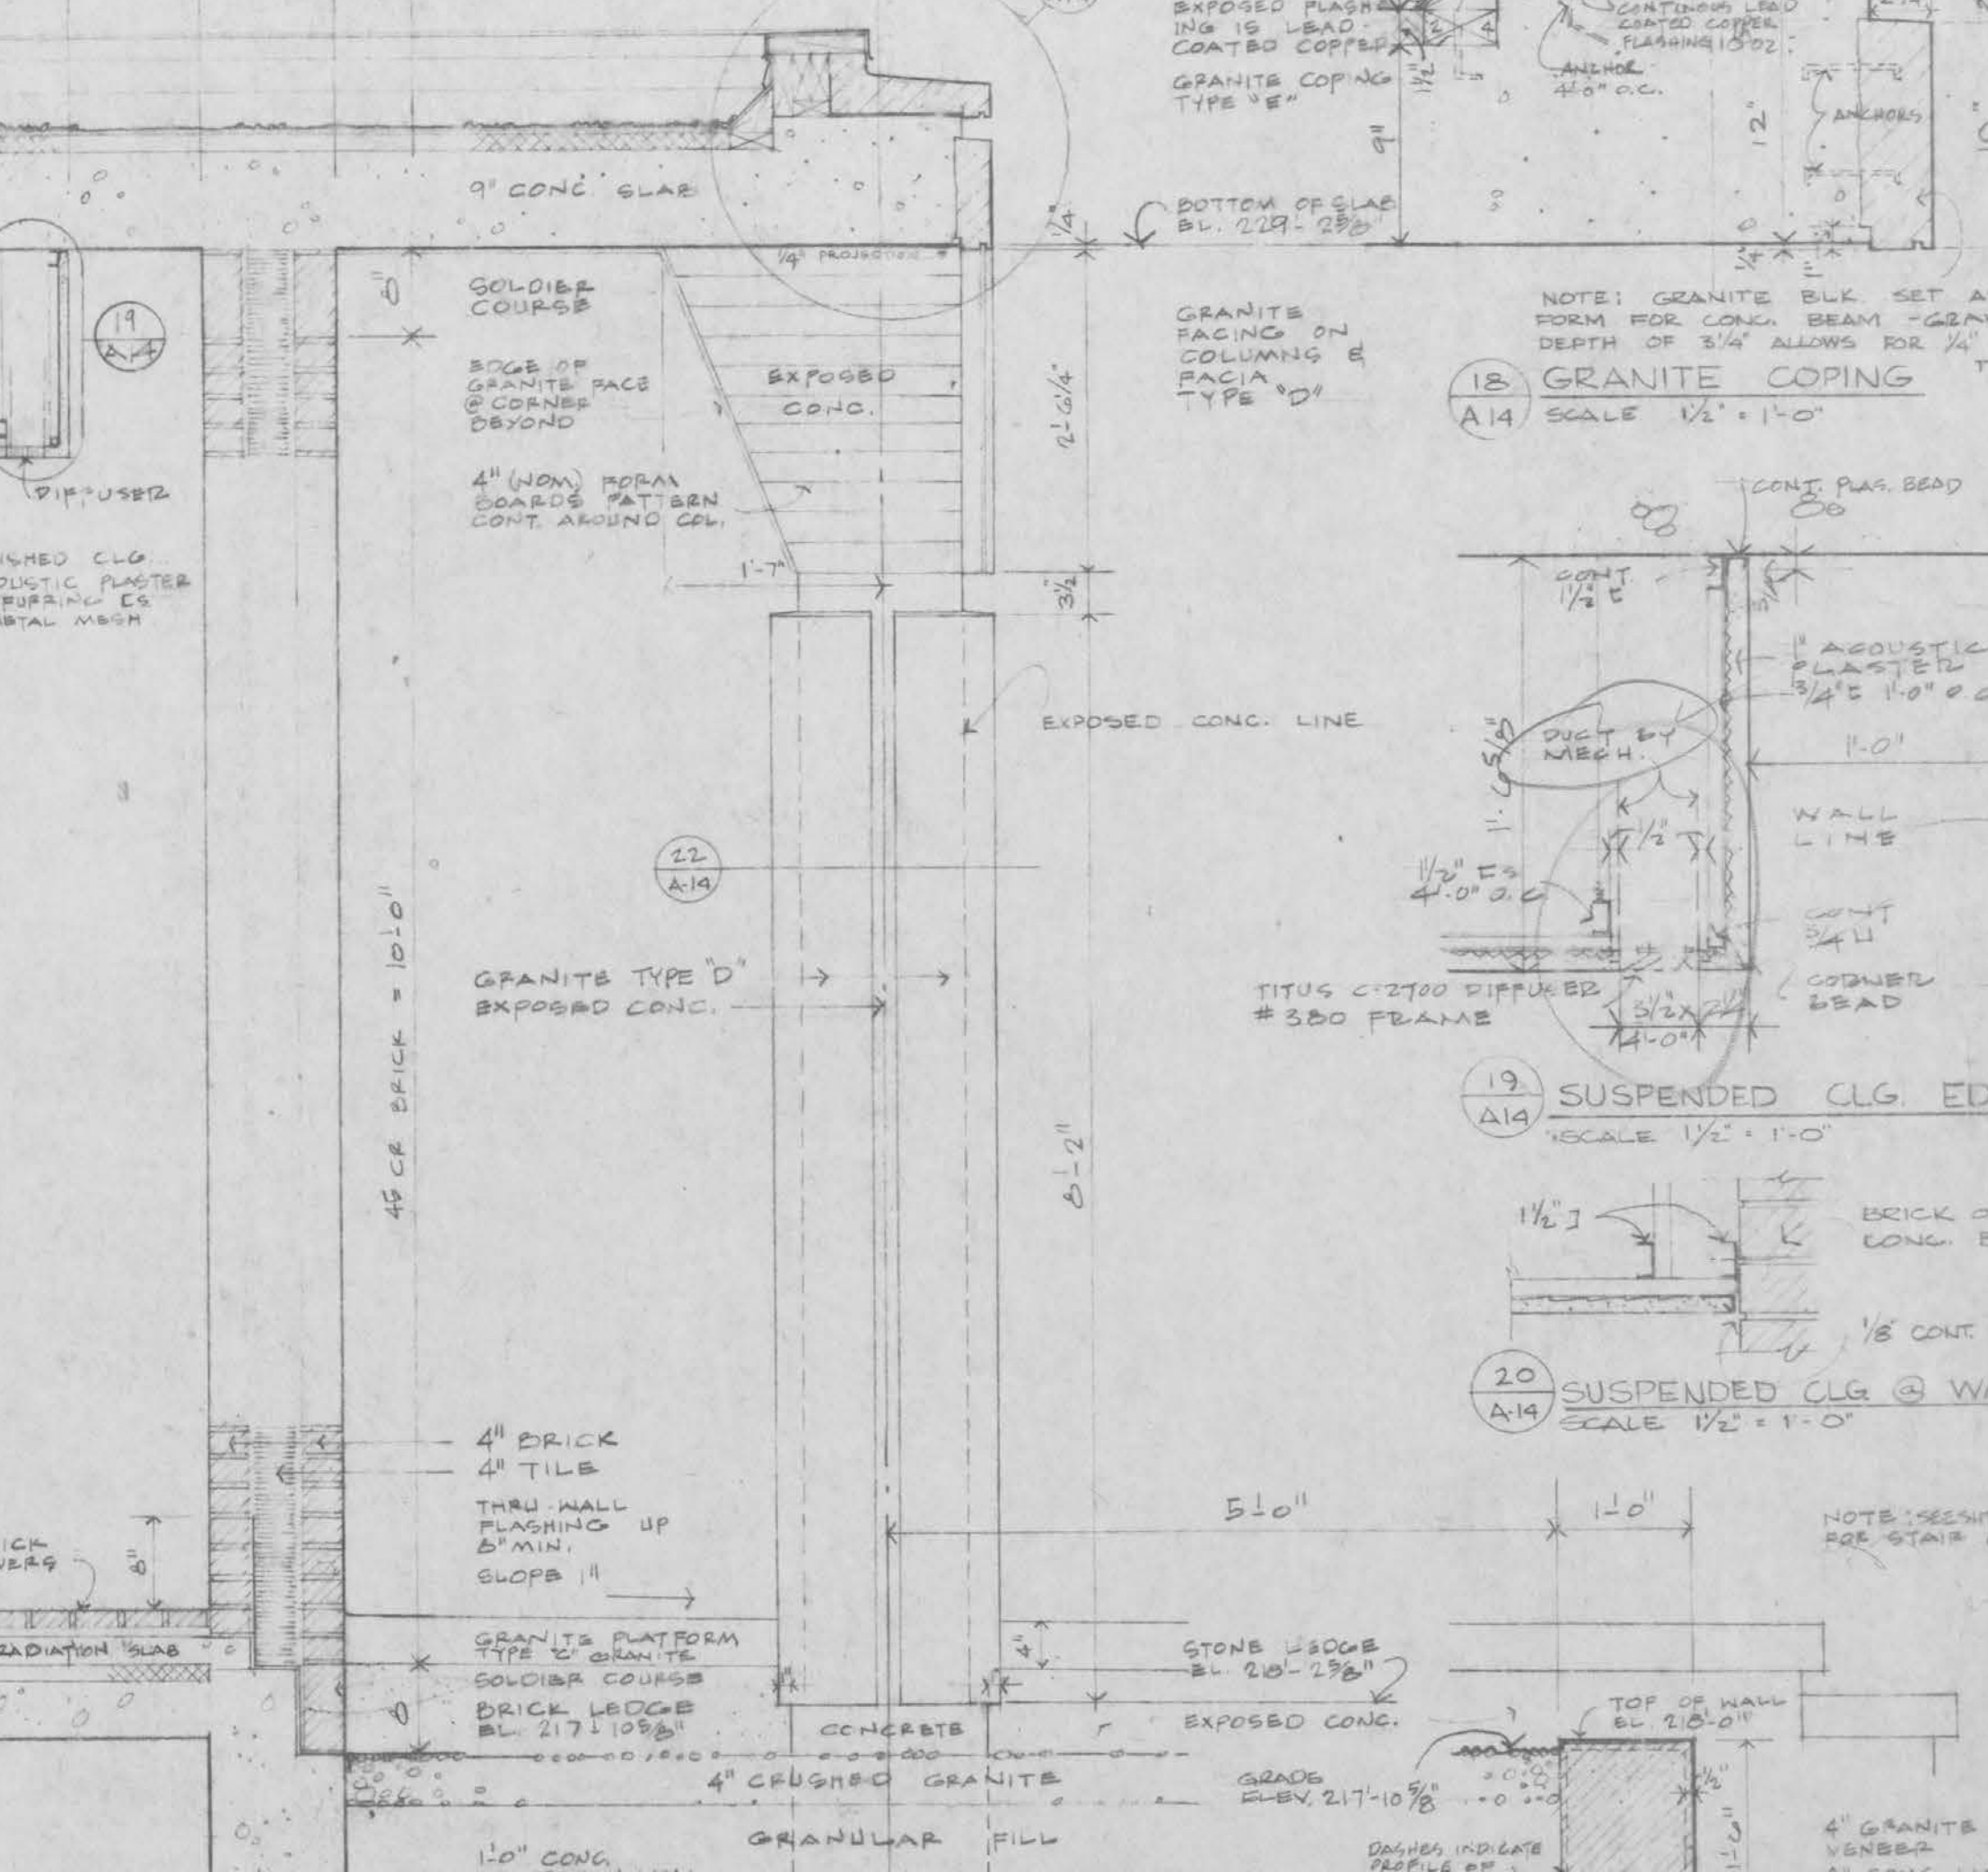

28 SECTION @ FRONT ENTRANCE
A14

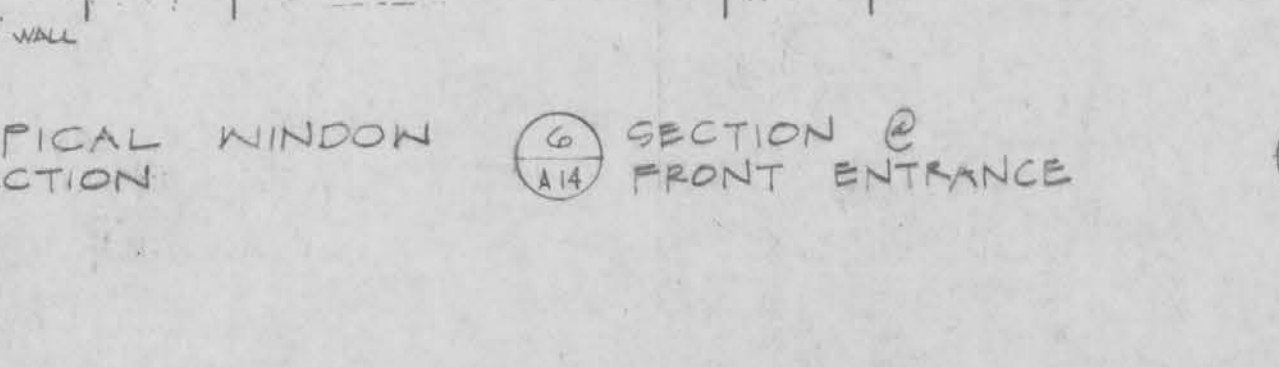

29 TYPICAL WINDOW SECTION
A14

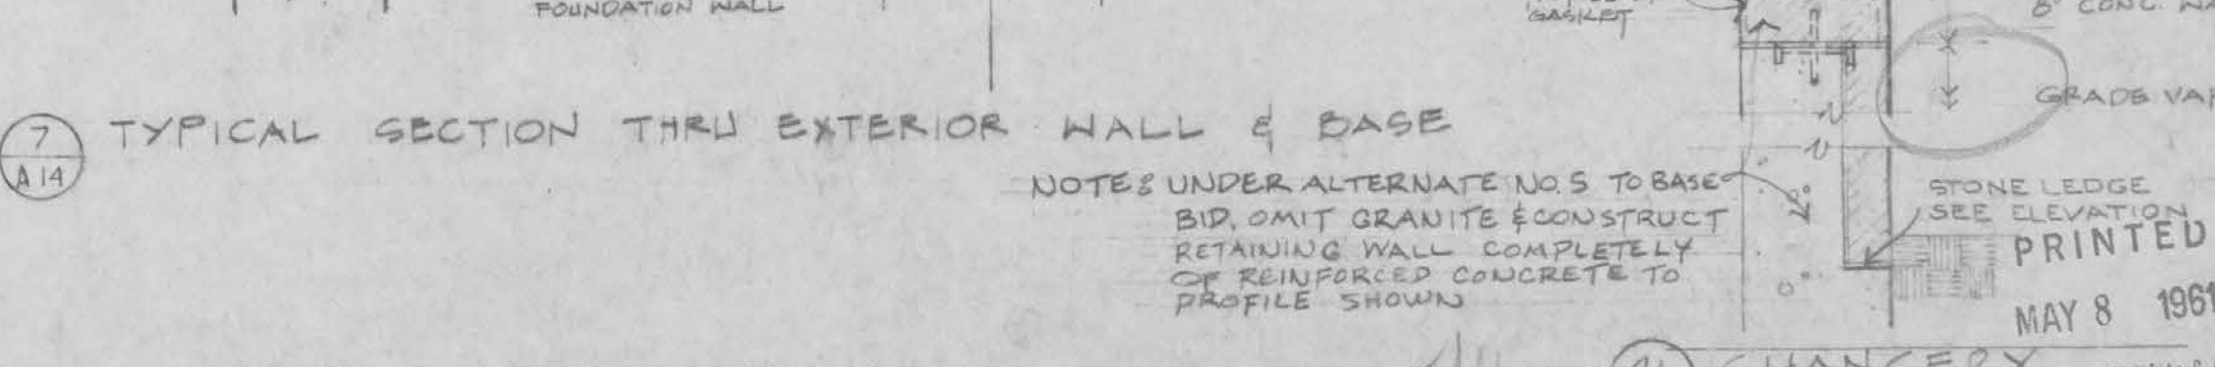

30 SECTION @ FRONT ENTRANCE
A14

DATE FEB 15, 1961
DRAWN
CHECKED


I HEREBY CERTIFY THAT THIS PLAN, SPECIFICATION, OR REPORT WAS PREPARED BY ME OR UNDER MY DIRECT SUPERVISION AND THAT I AM A DULY REGISTERED ARCHITECT OR ENGINEER UNDER THE LAWS OF THE STATE OF MINNESOTA.
DATE FEB 15, 1961
REG. NO. 104
REG. NO.

THE CERRY ASSOCIATES, INC.
architects / engineers / planners
minneapolis • saint paul, minnesota


CHANCERY AND RESIDENCE BUILDINGS
FOR THE ARCHDIOCESE OF SAINT PAUL
Saint Paul
Minnesota

BUILDING DETAILS
UNIT 'D' & LINK
SCALE 3/4" = 1'-0"
SHEET NUMBER
A14
PROJECT NUMBER
57-30


MAY 8 1961

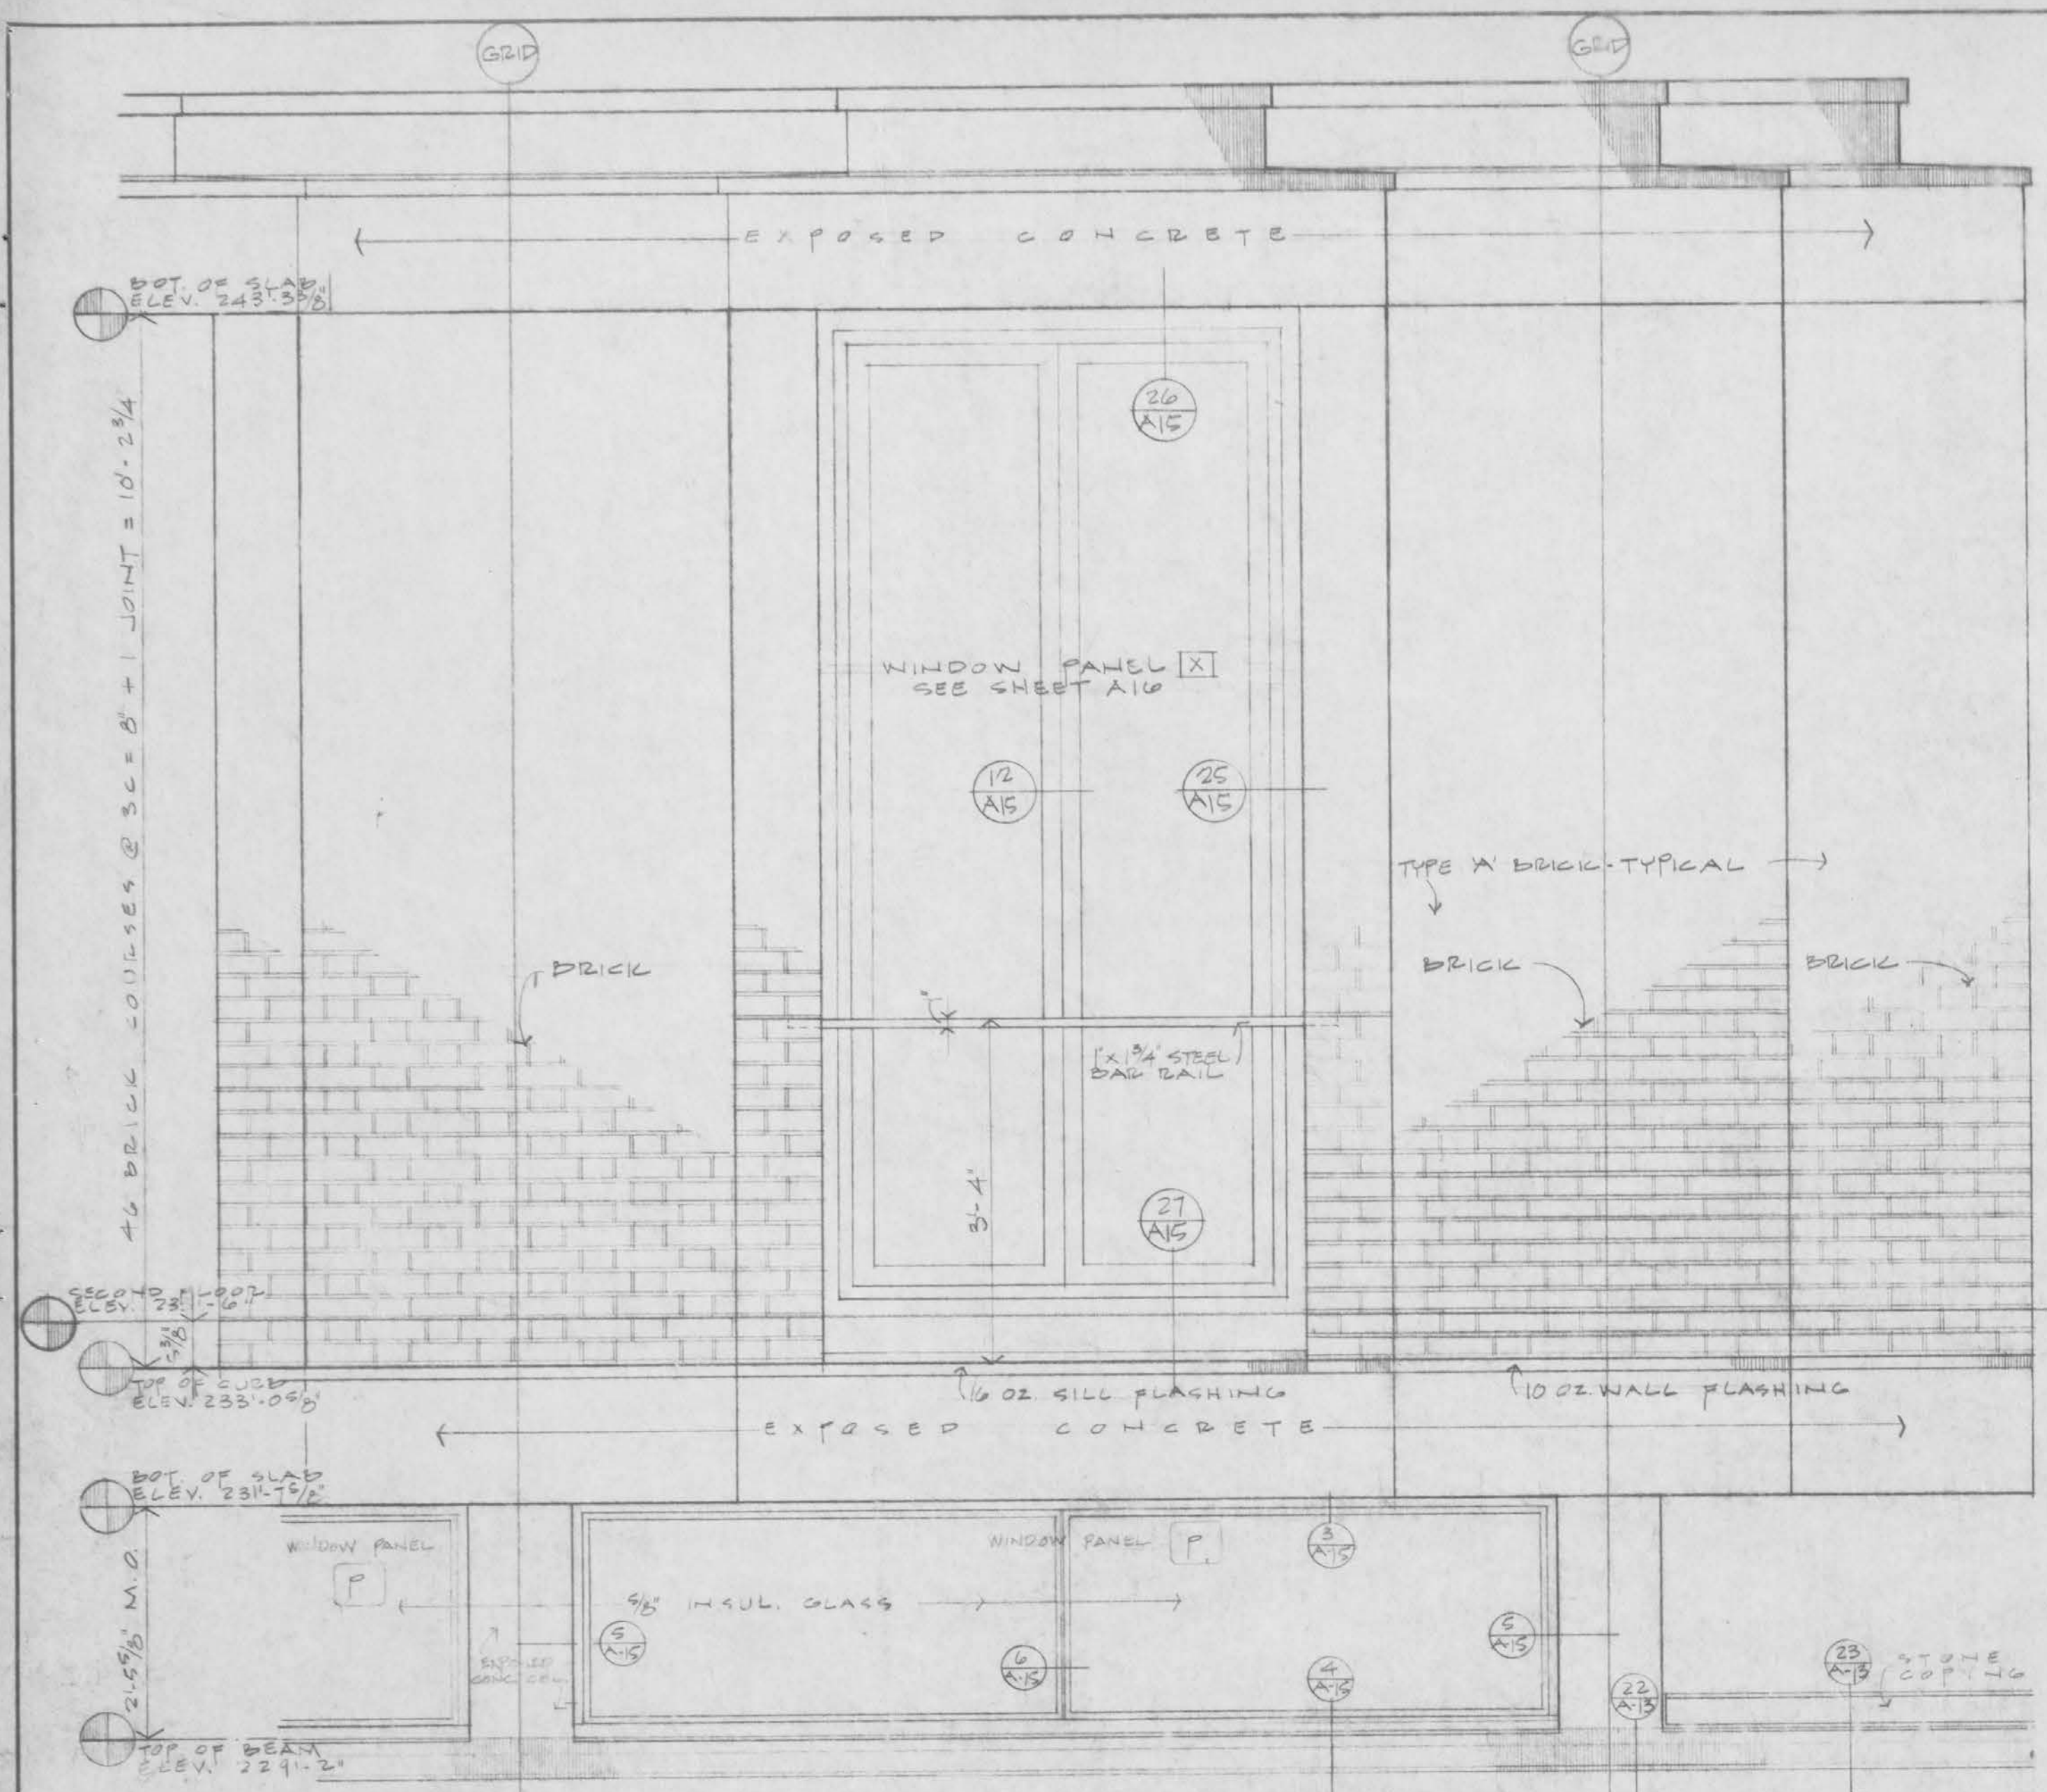


15 PARTIAL REFLECTED ELEVATION (SECOND FLOOR & CLERESTORY)
SCALE: 3/4" = 1'-0"

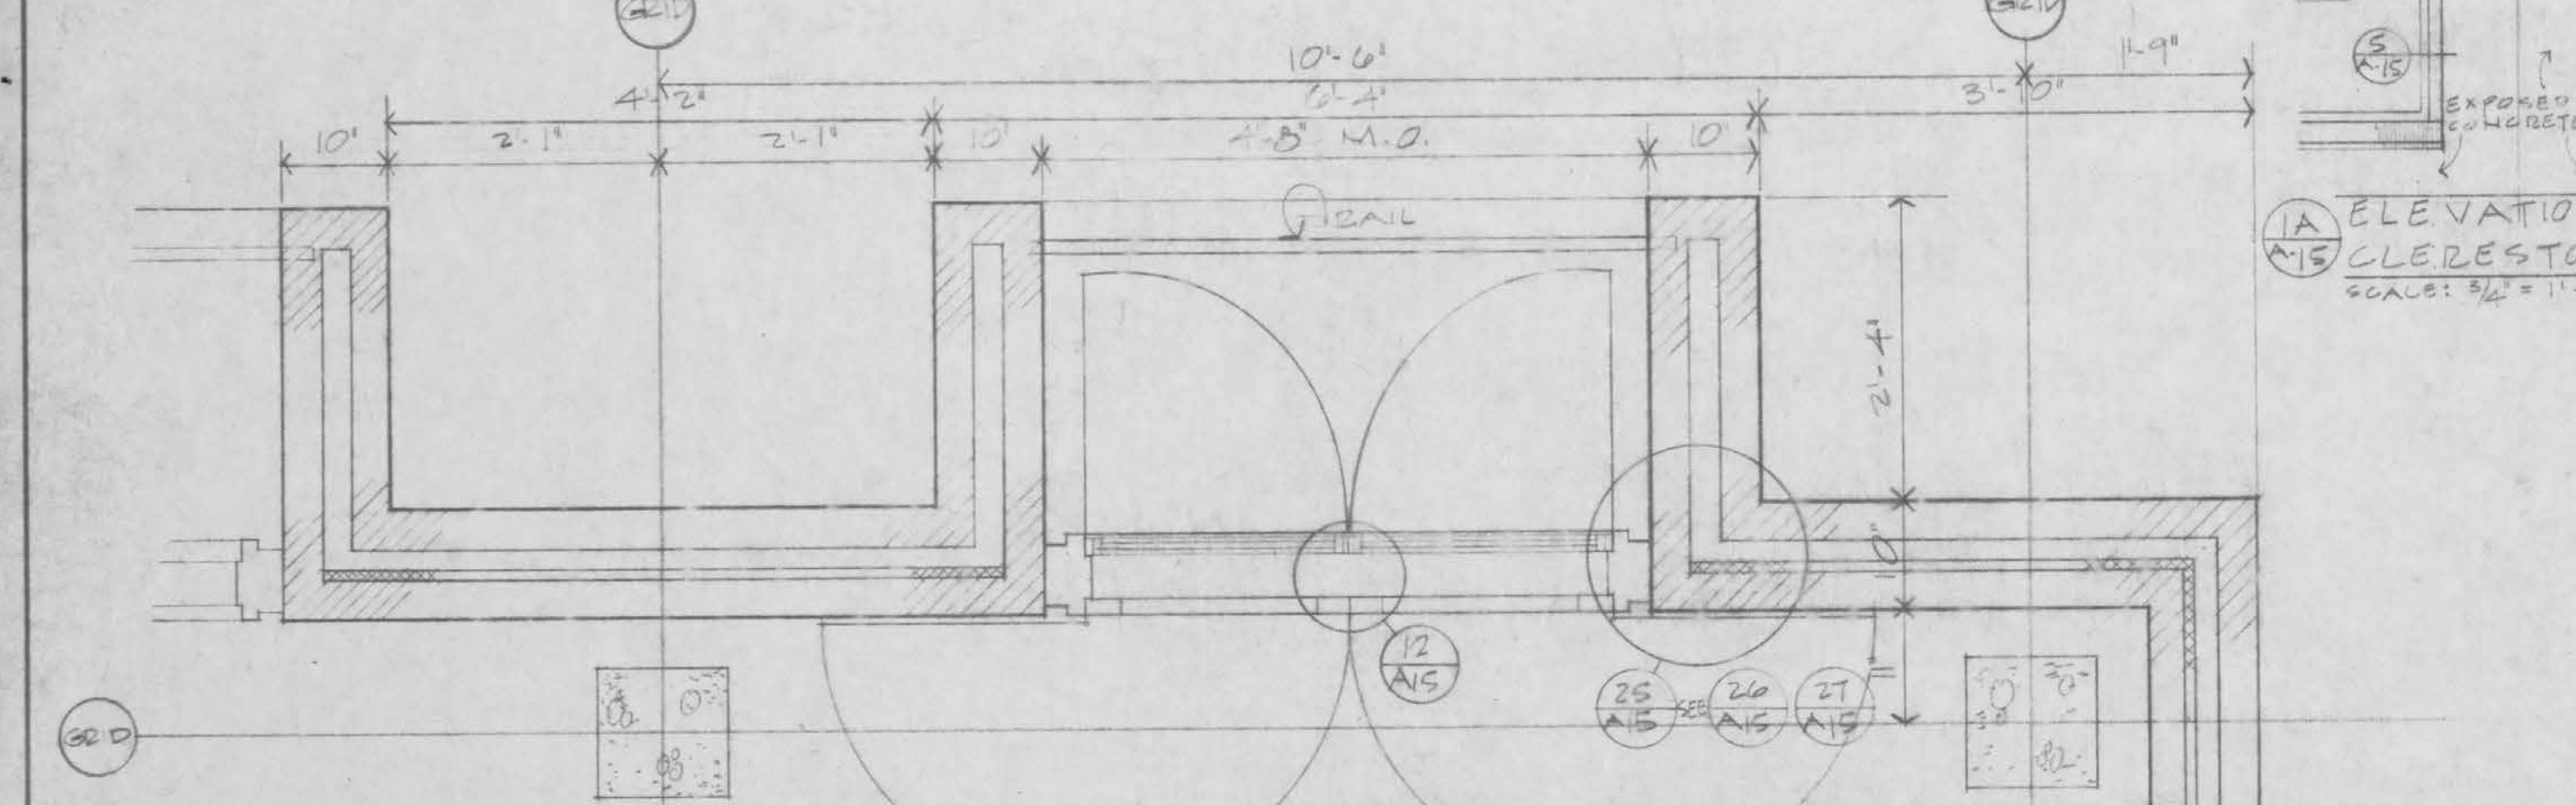


16 PARTIAL SECOND FLOOR PLAN (EXTERIOR WALL AT CORNER)
SCALE: 3/4" = 1'-0"

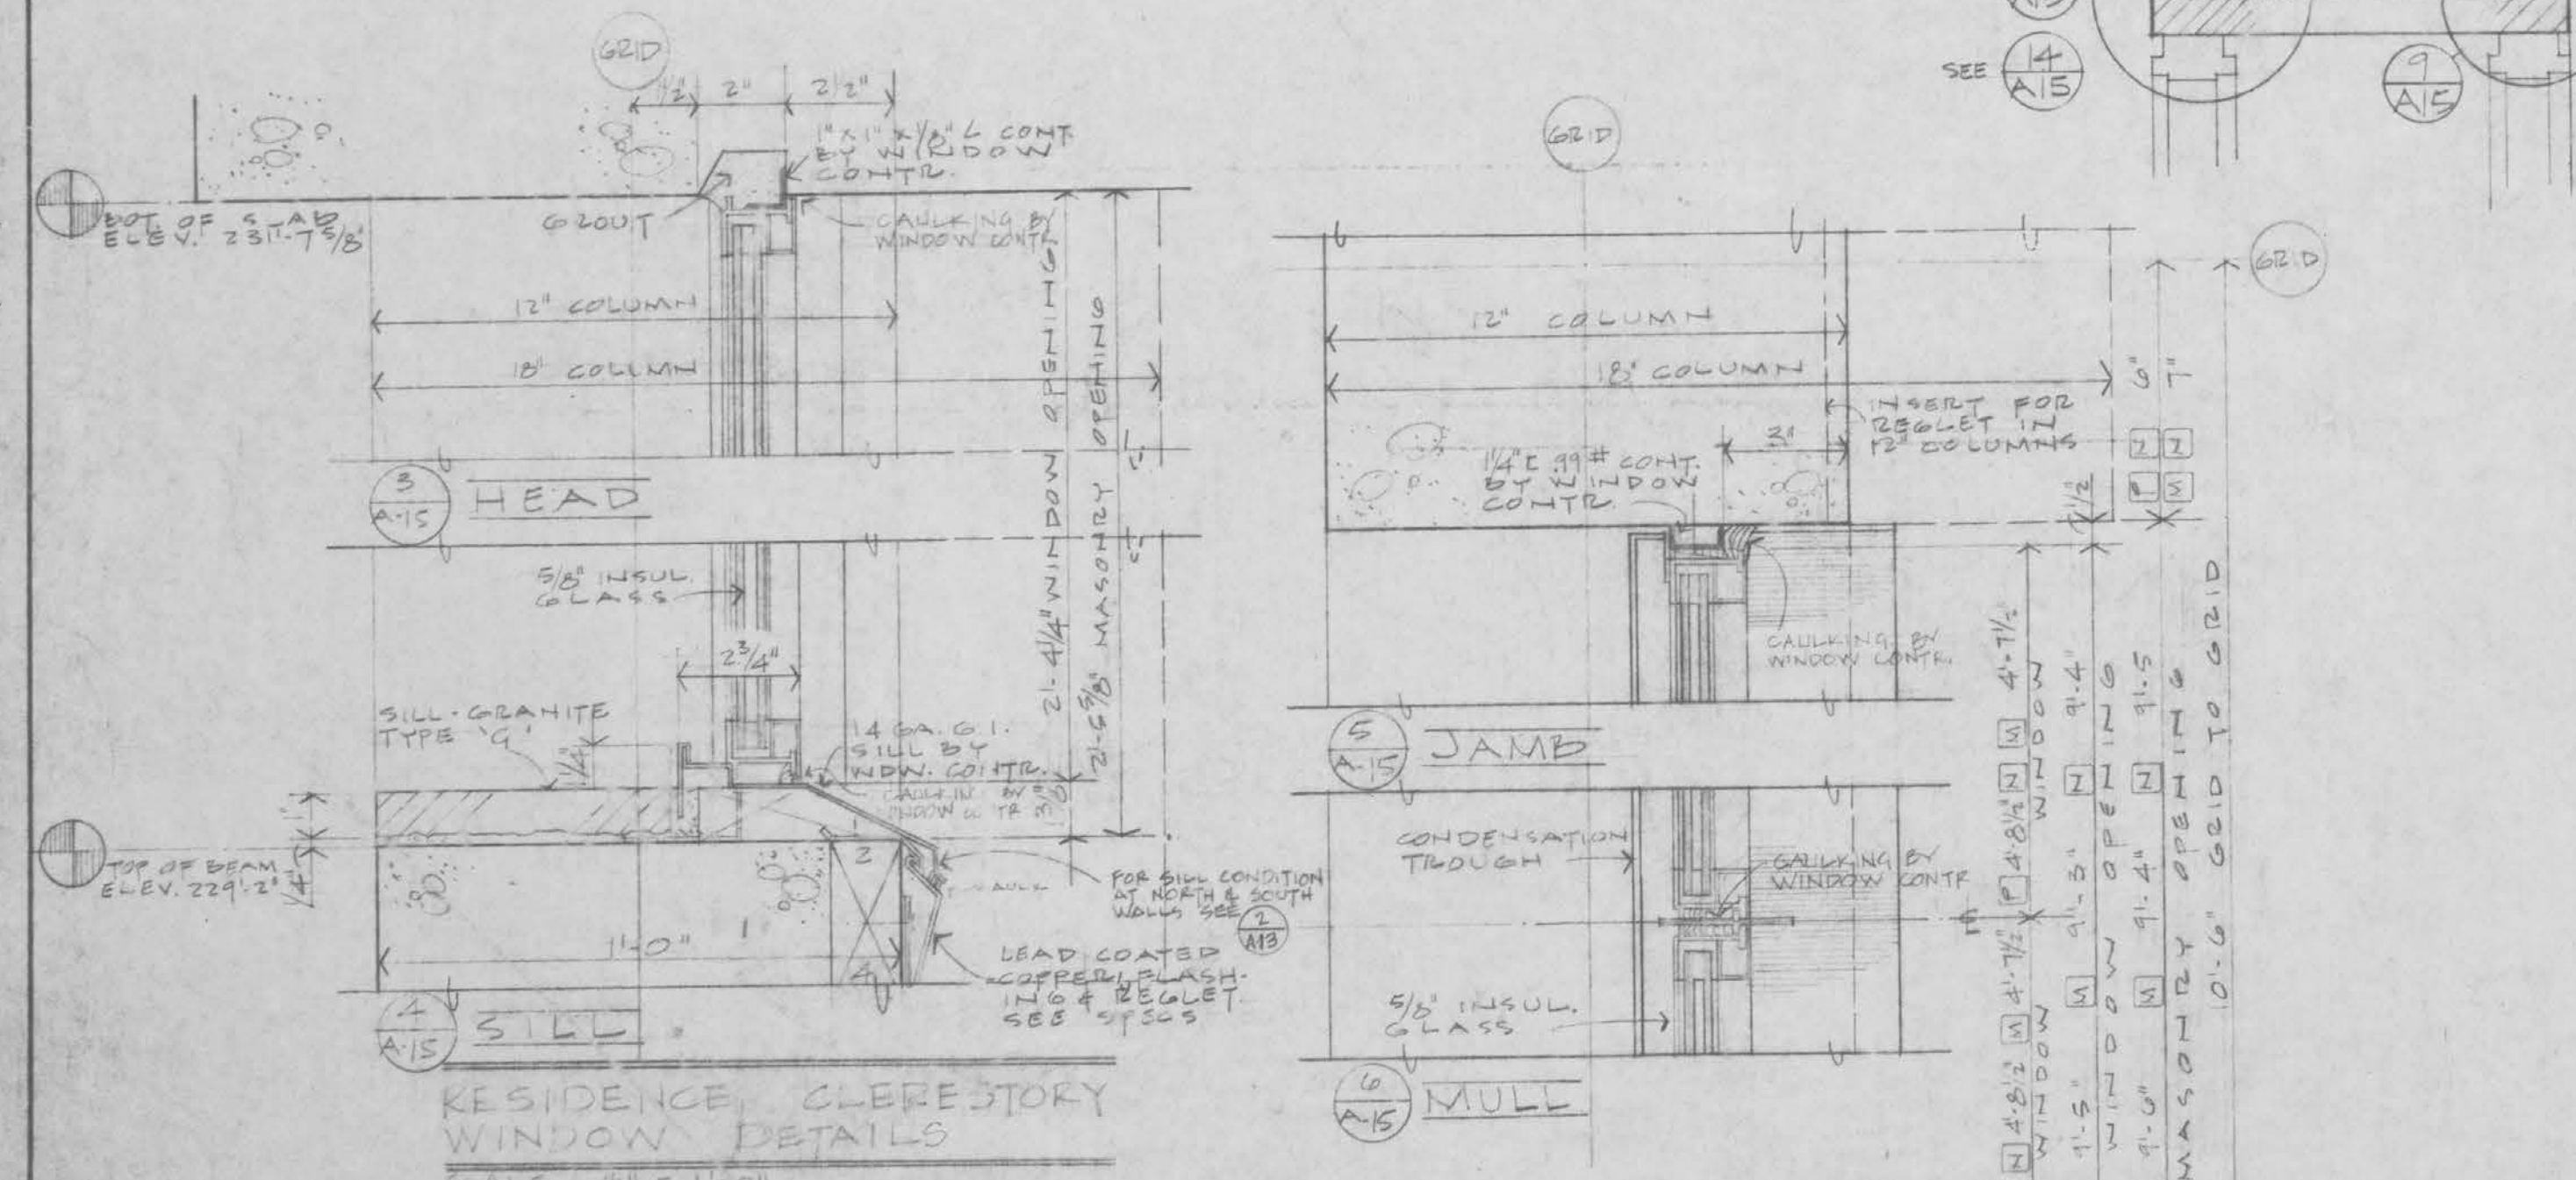


17 RESIDENCE CLERESTORY WINDOW DETAILS
SCALE: 3/4" = 1'-0"

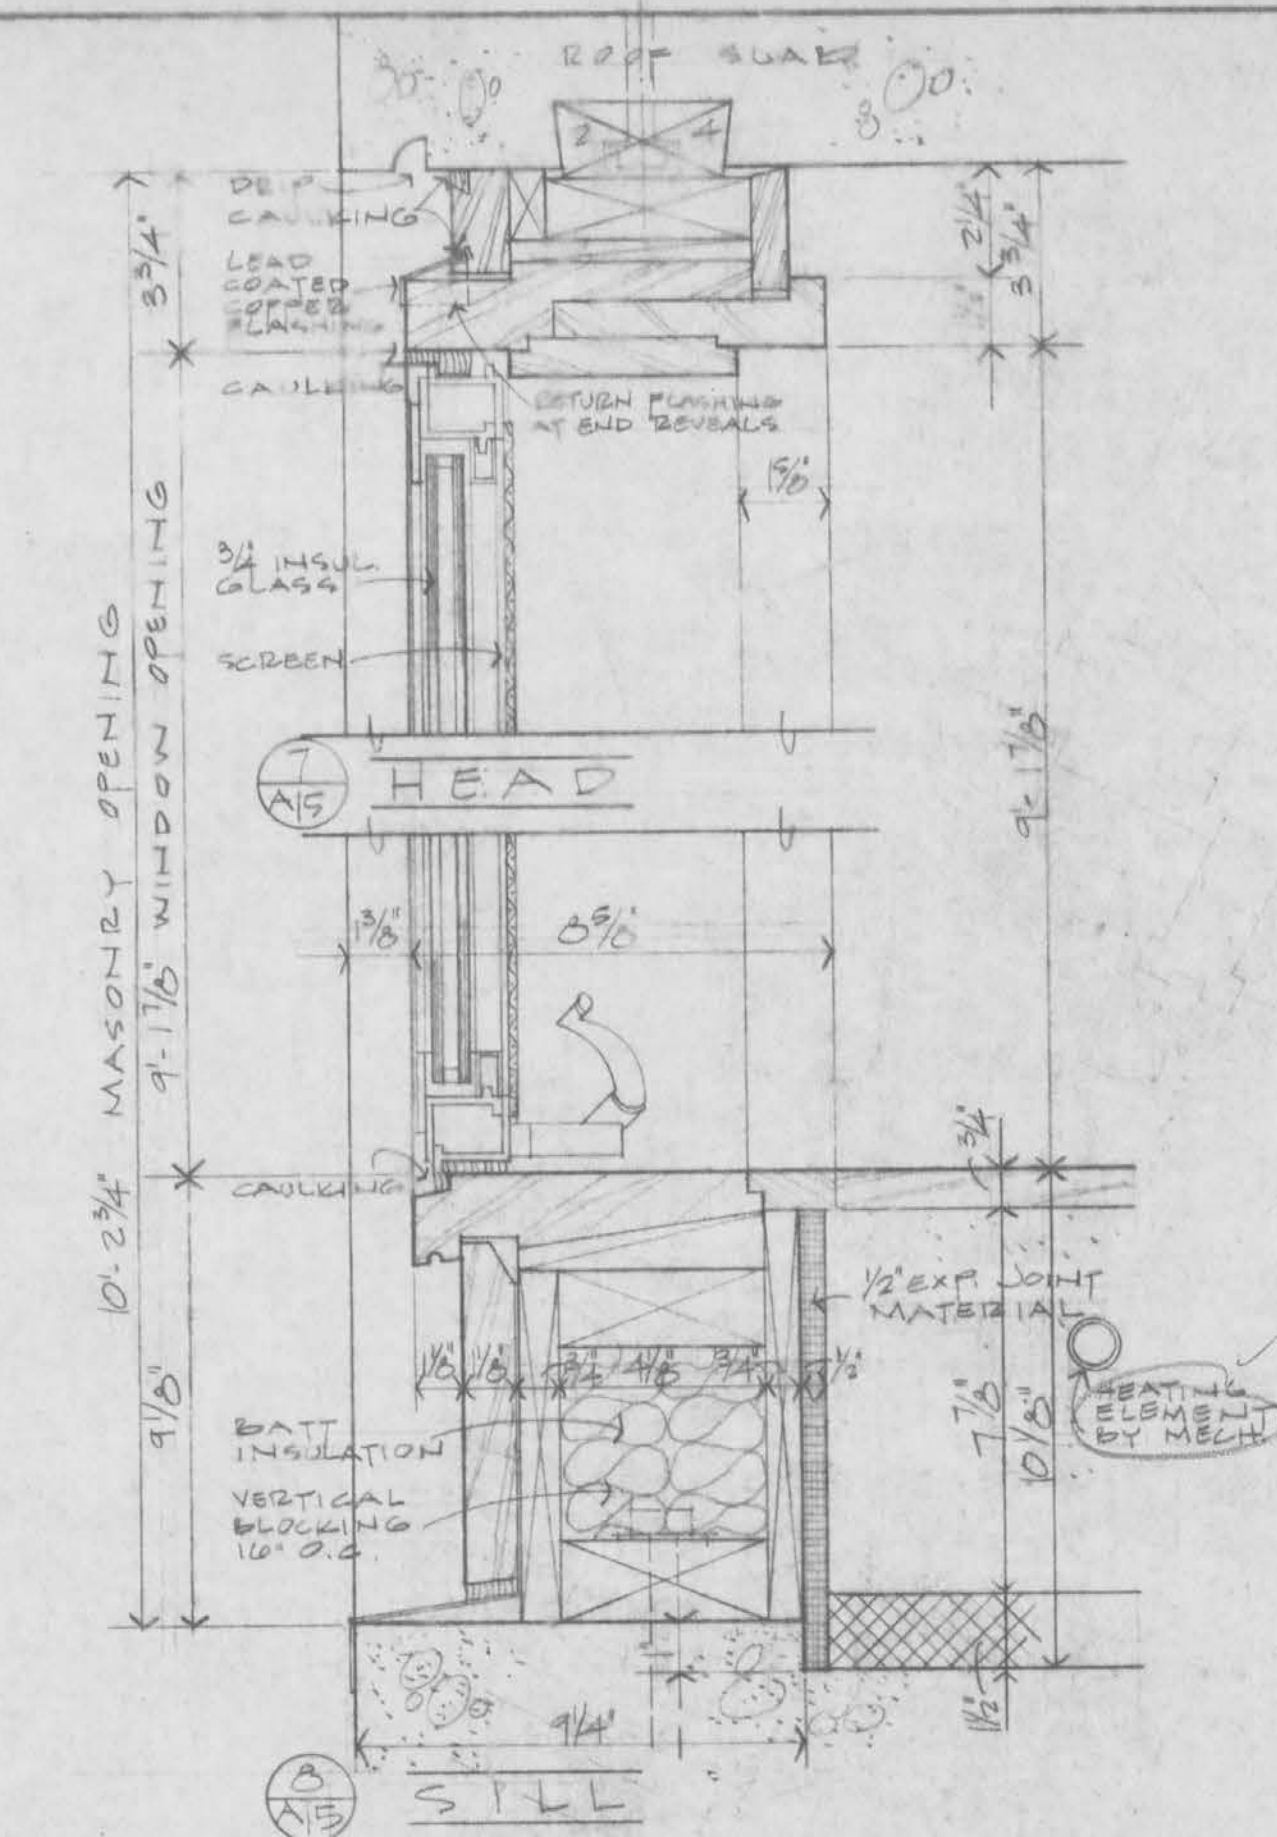


18 SECOND FLOOR CASEMENT DETS - WINDOW PANEL 2
SCALE: 3/4" = 1'-0"

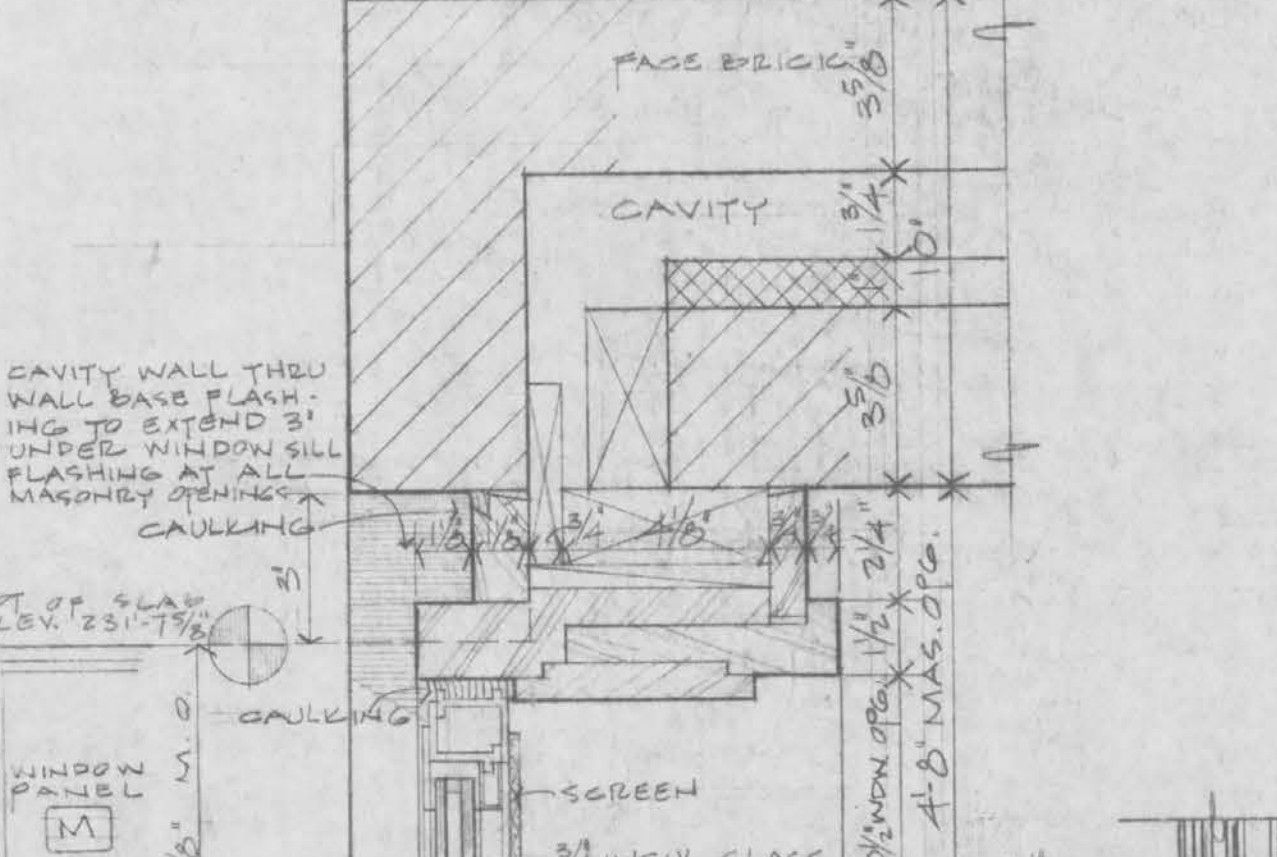


19 SECOND FLOOR CASEMENT DETS - WINDOW PANEL 2
SCALE: 3/4" = 1'-0"

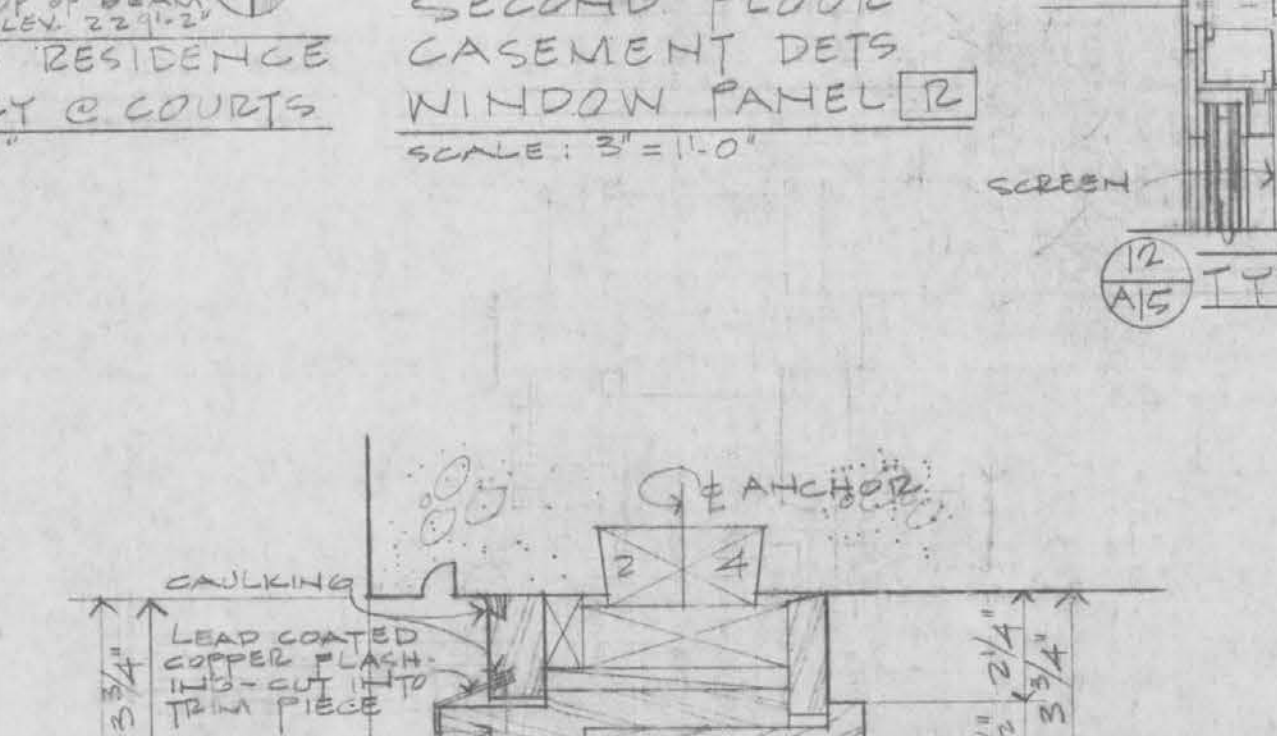


20 SECOND FLOOR CASEMENT DETS - WINDOW PANEL 2
SCALE: 3/4" = 1'-0"

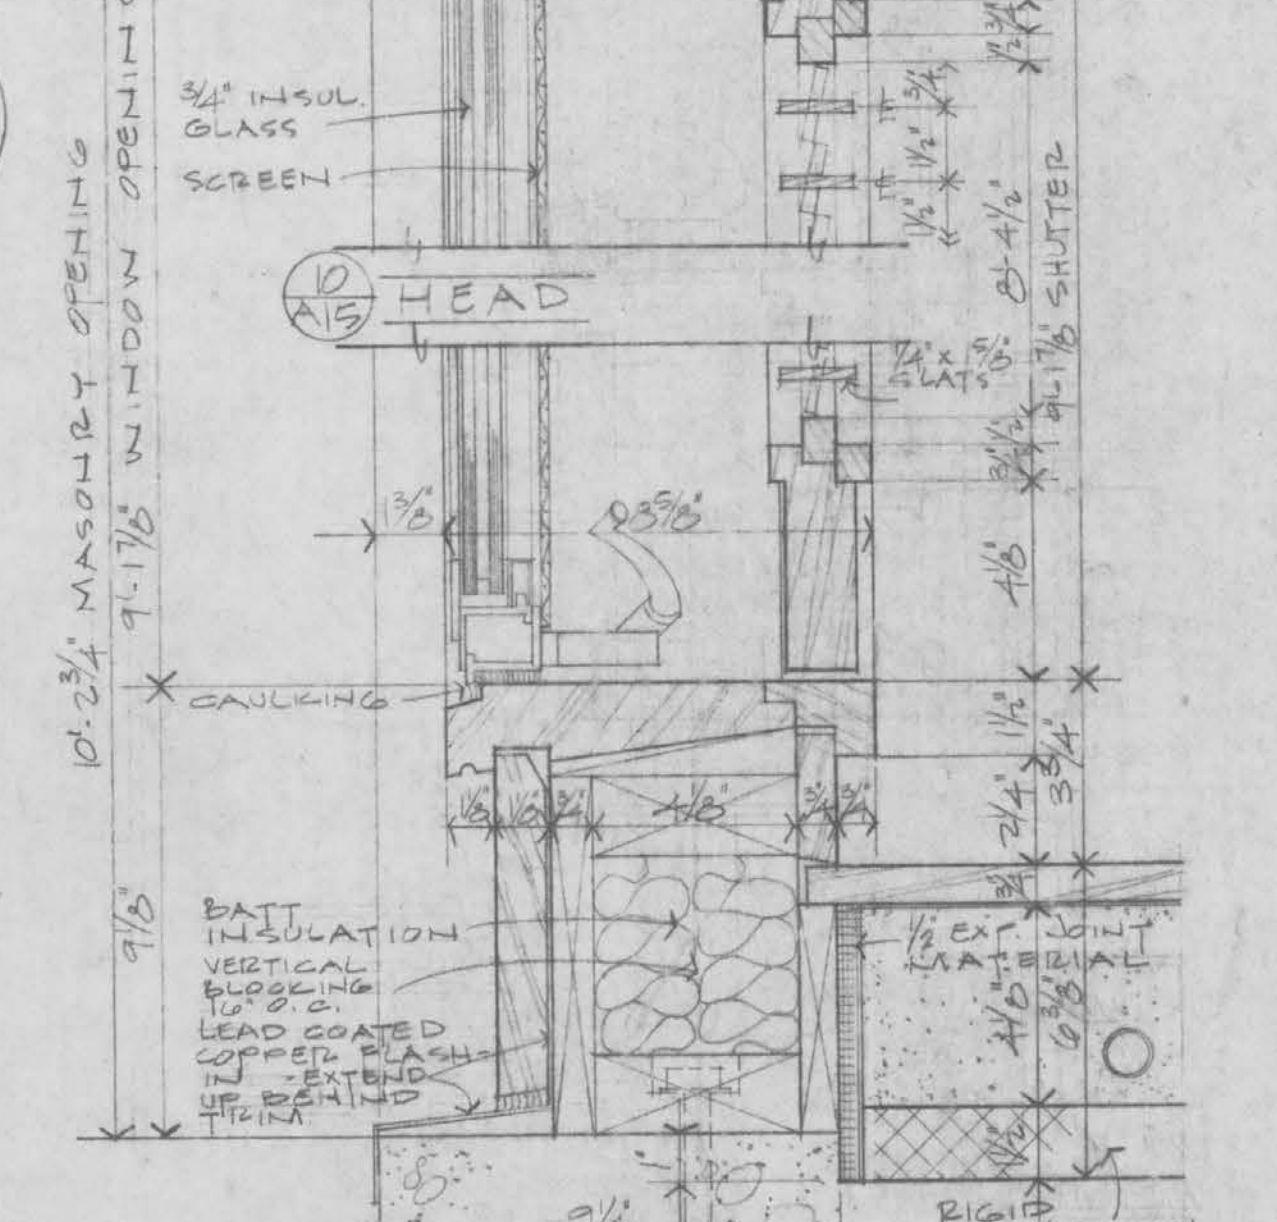


21 SECOND FLOOR CASEMENT DETS - WINDOW PANEL 2
SCALE: 3/4" = 1'-0"

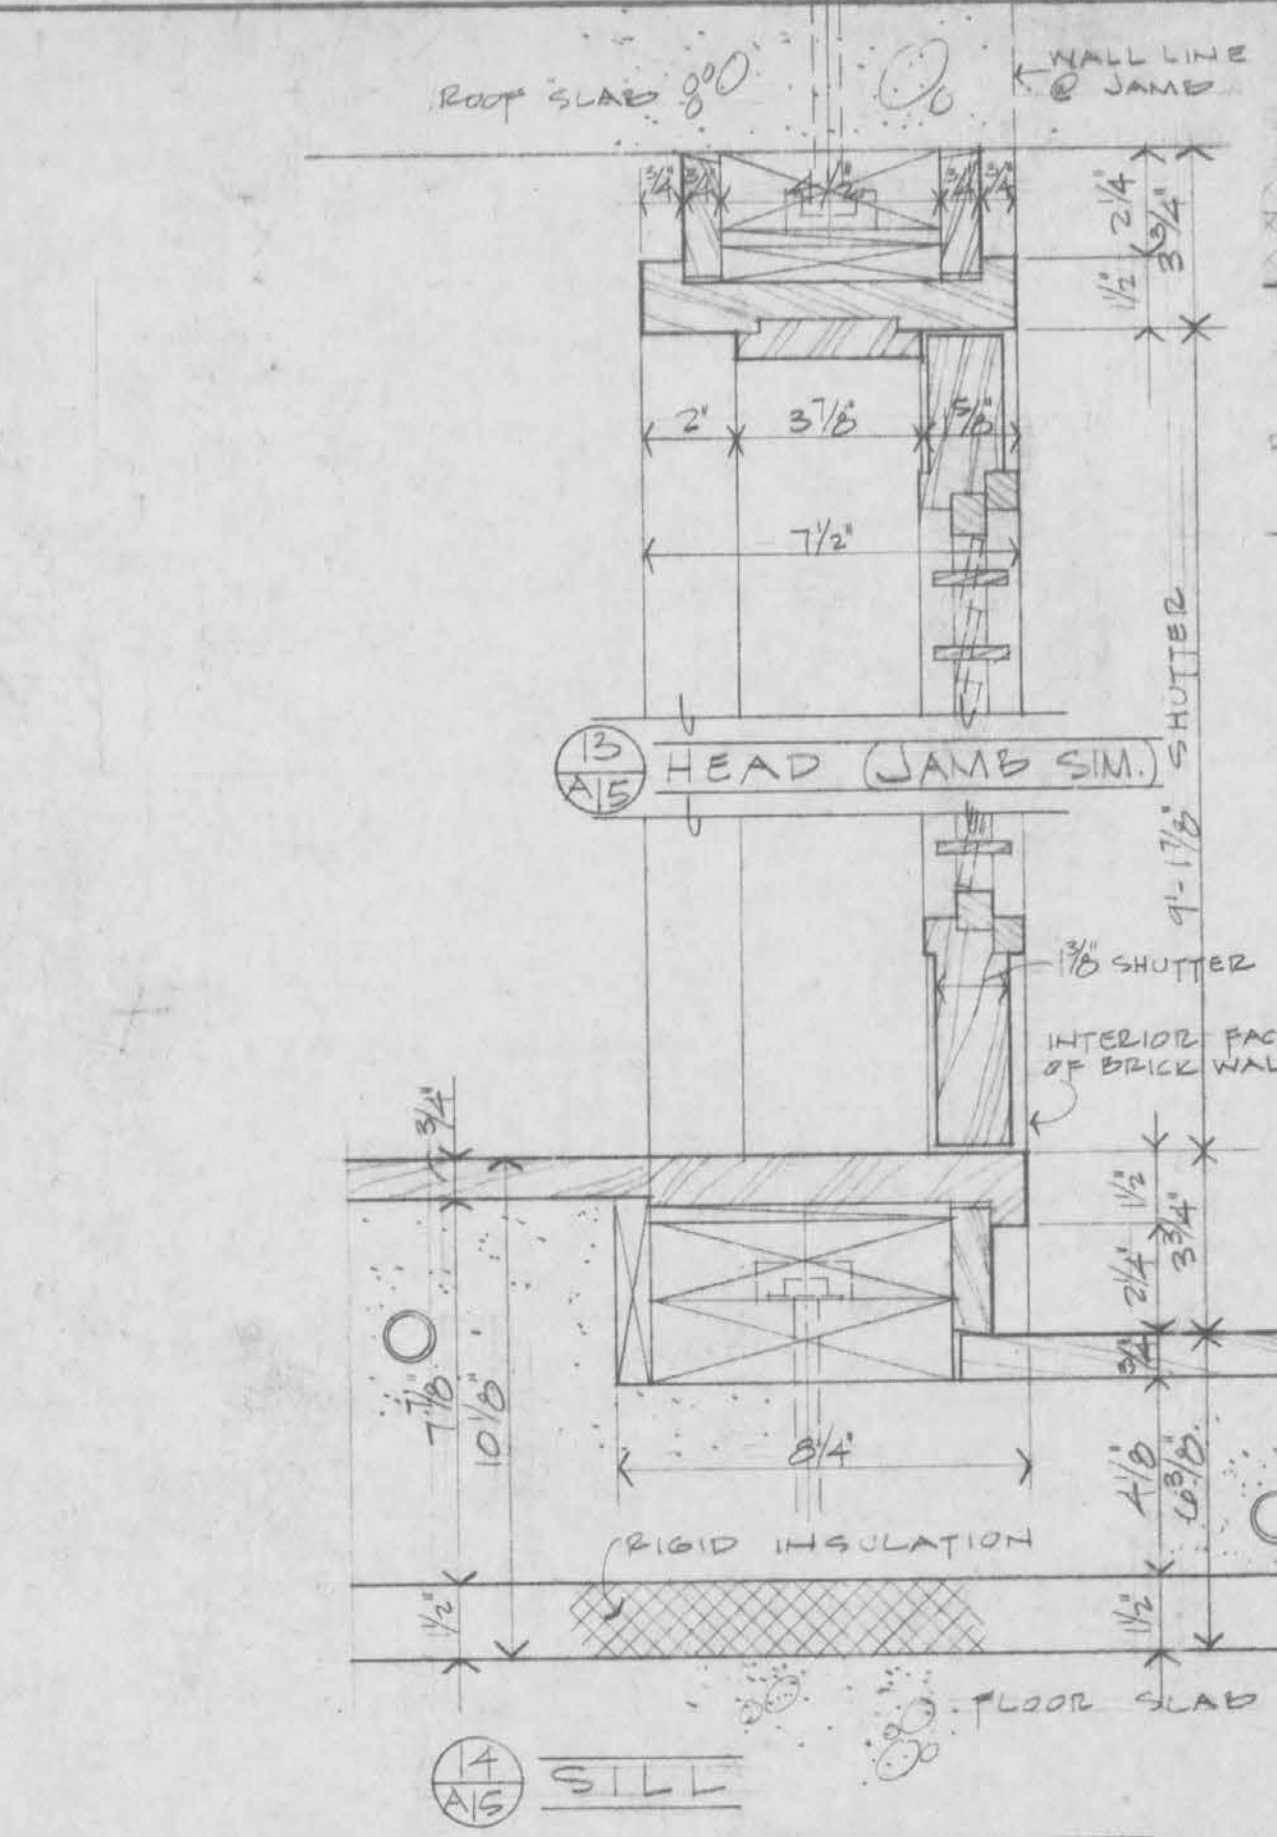


22 SECOND FLOOR CASEMENT DETS - WINDOW PANEL 5
SCALE: 3/4" = 1'-0"

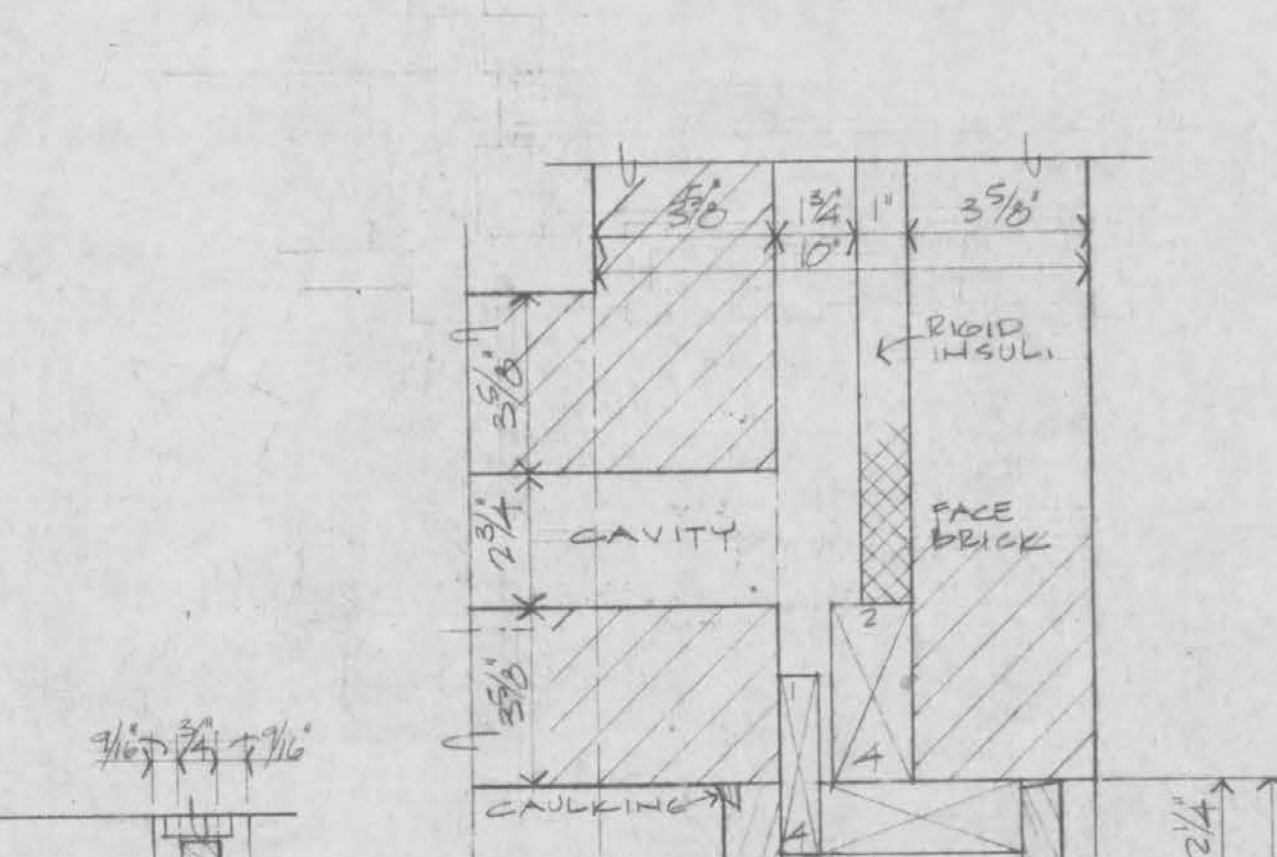


23 SECOND FLOOR CASEMENT DETS - WINDOW PANEL 5
SCALE: 3/4" = 1'-0"

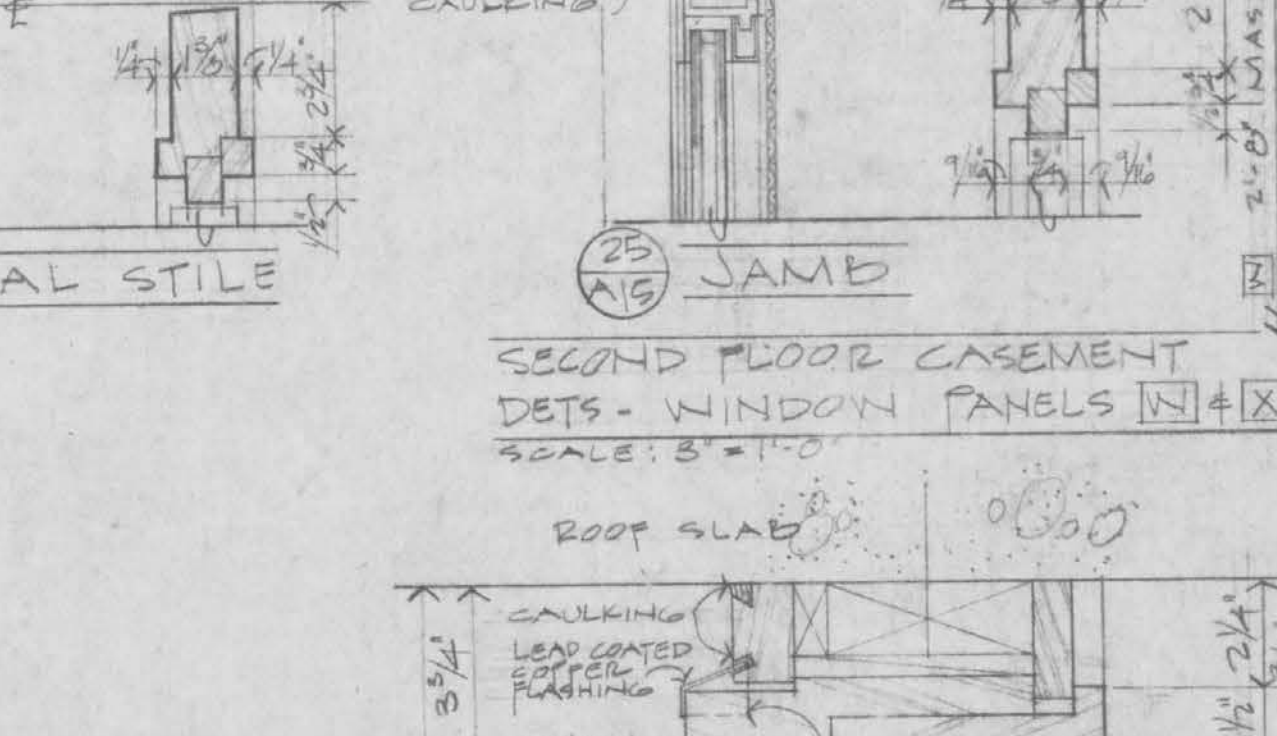


24 SECOND FLOOR CASEMENT DETS - WINDOW PANEL 5
SCALE: 3/4" = 1'-0"

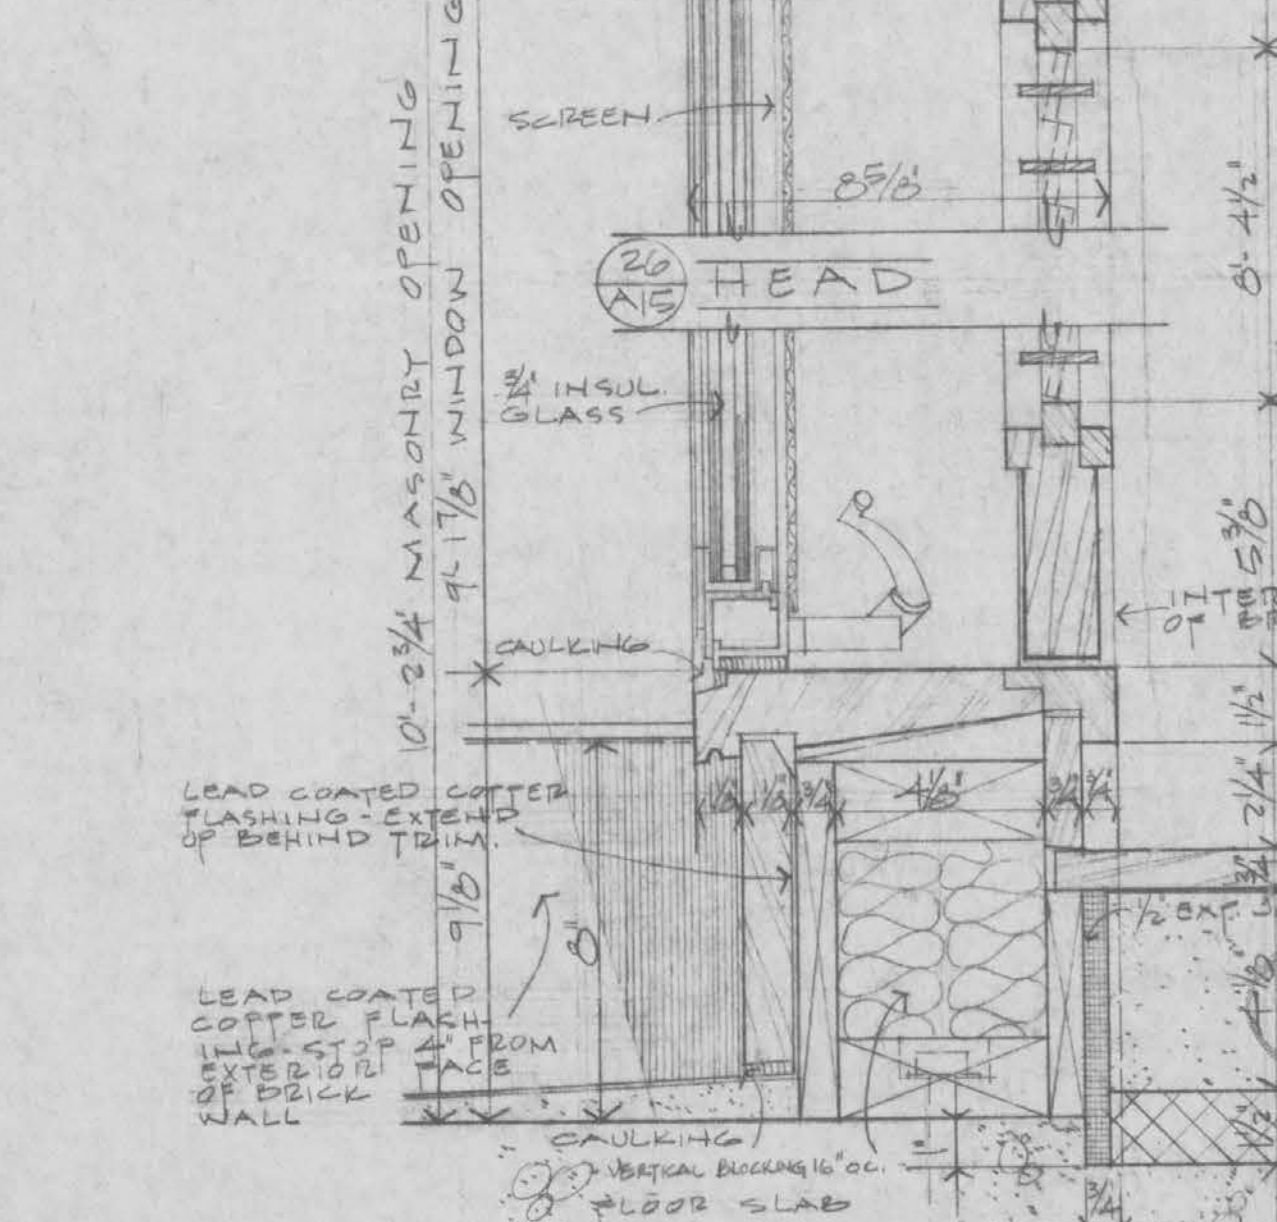


25 SECOND FLOOR CASEMENT DETS - WINDOW PANEL 5
SCALE: 3/4" = 1'-0"

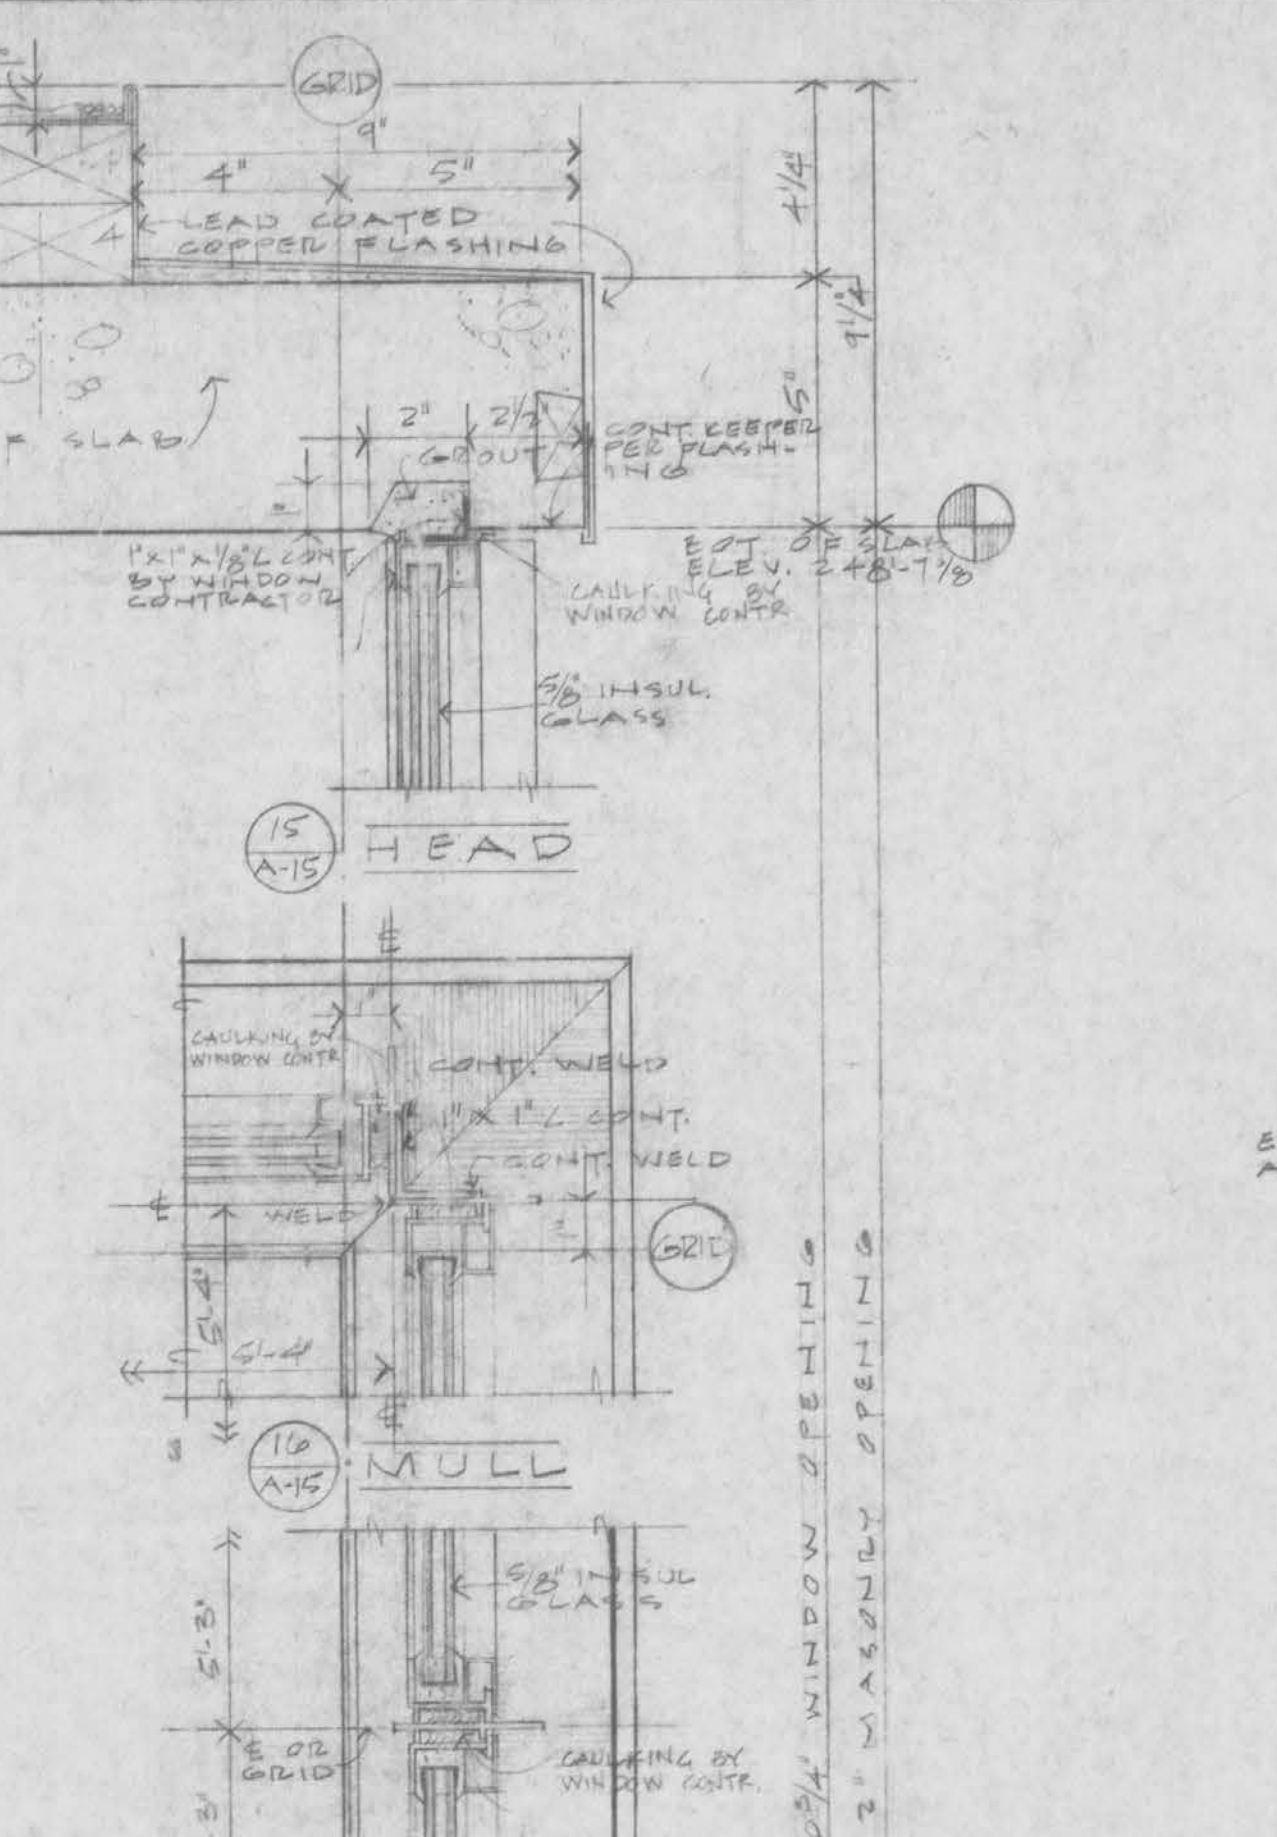


26 SECOND FLOOR CASEMENT DETS - WINDOW PANEL 5
SCALE: 3/4" = 1'-0"

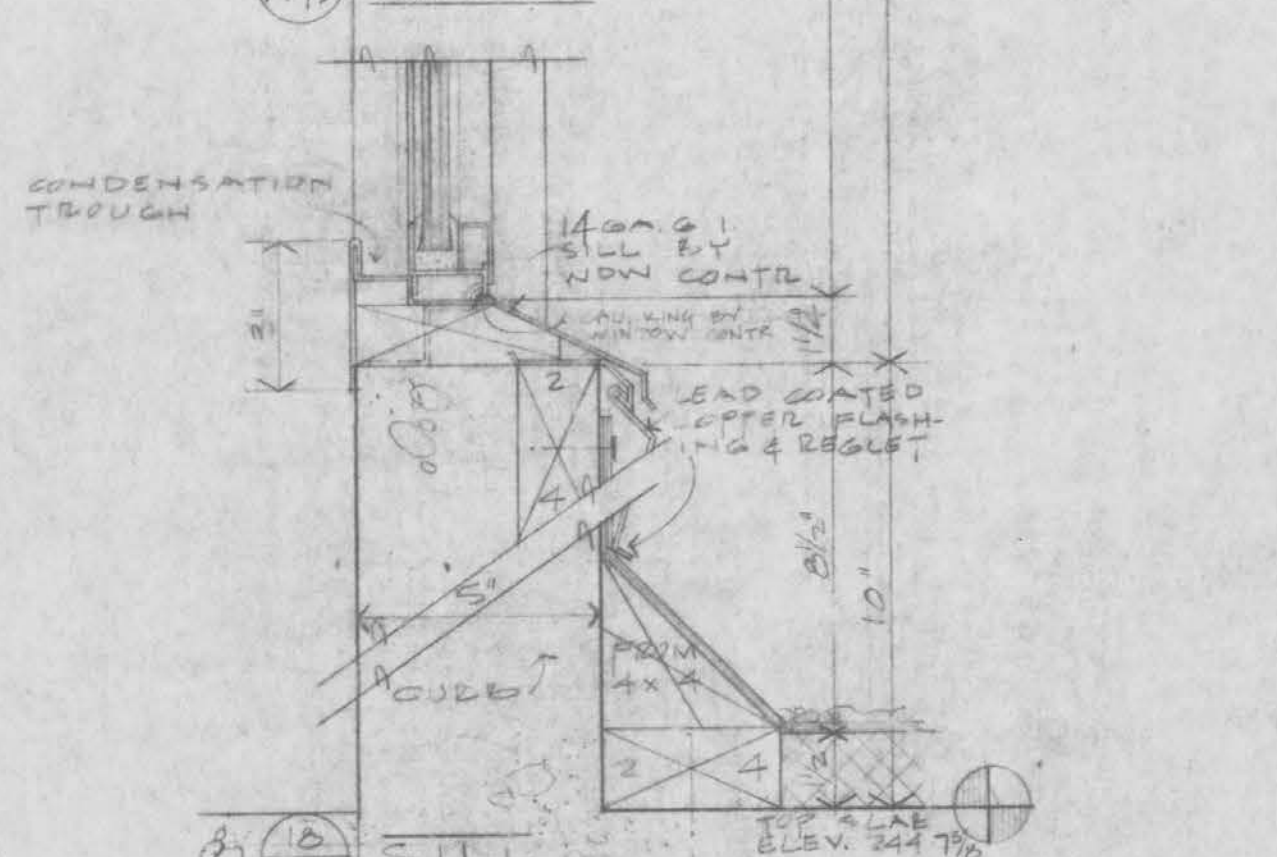




27 SECOND FLOOR CASEMENT DETS - WINDOW PANEL 5
SCALE: 3/4" = 1'-0"

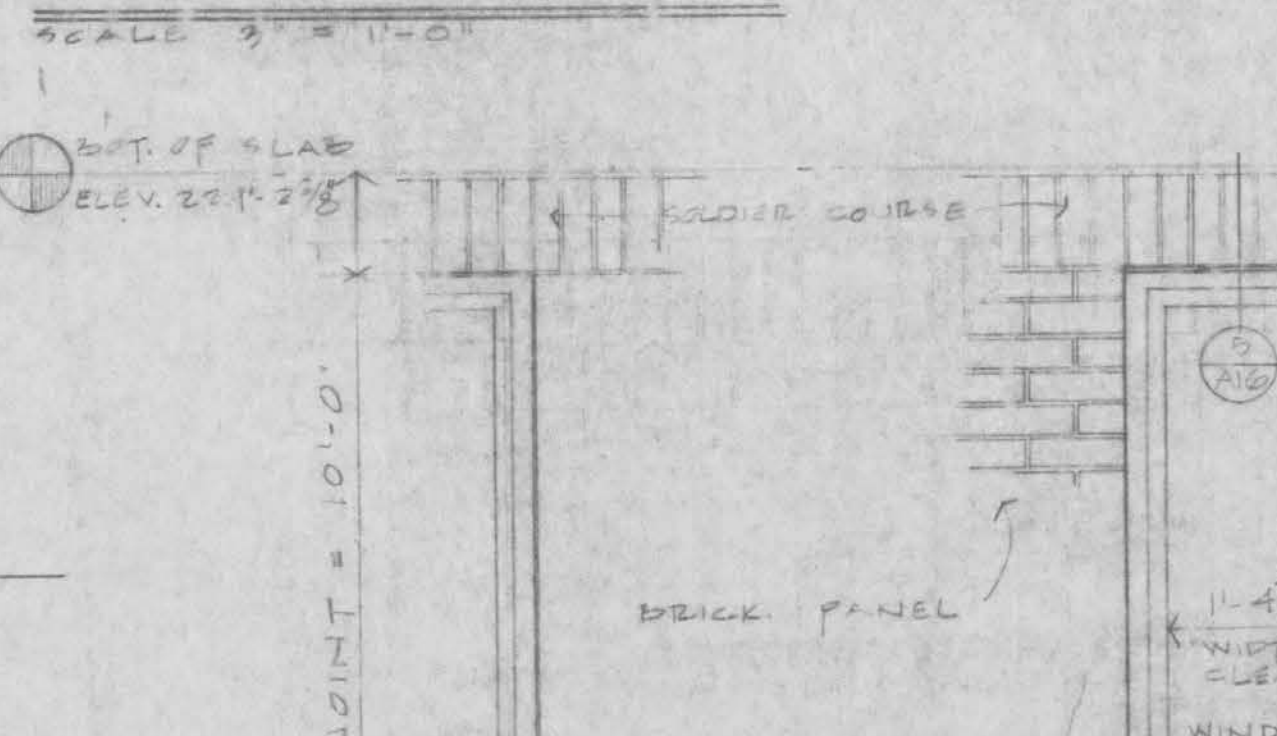


28 SECOND FLOOR CASEMENT DETS - WINDOW PANEL 5
SCALE: 3/4" = 1'-0"

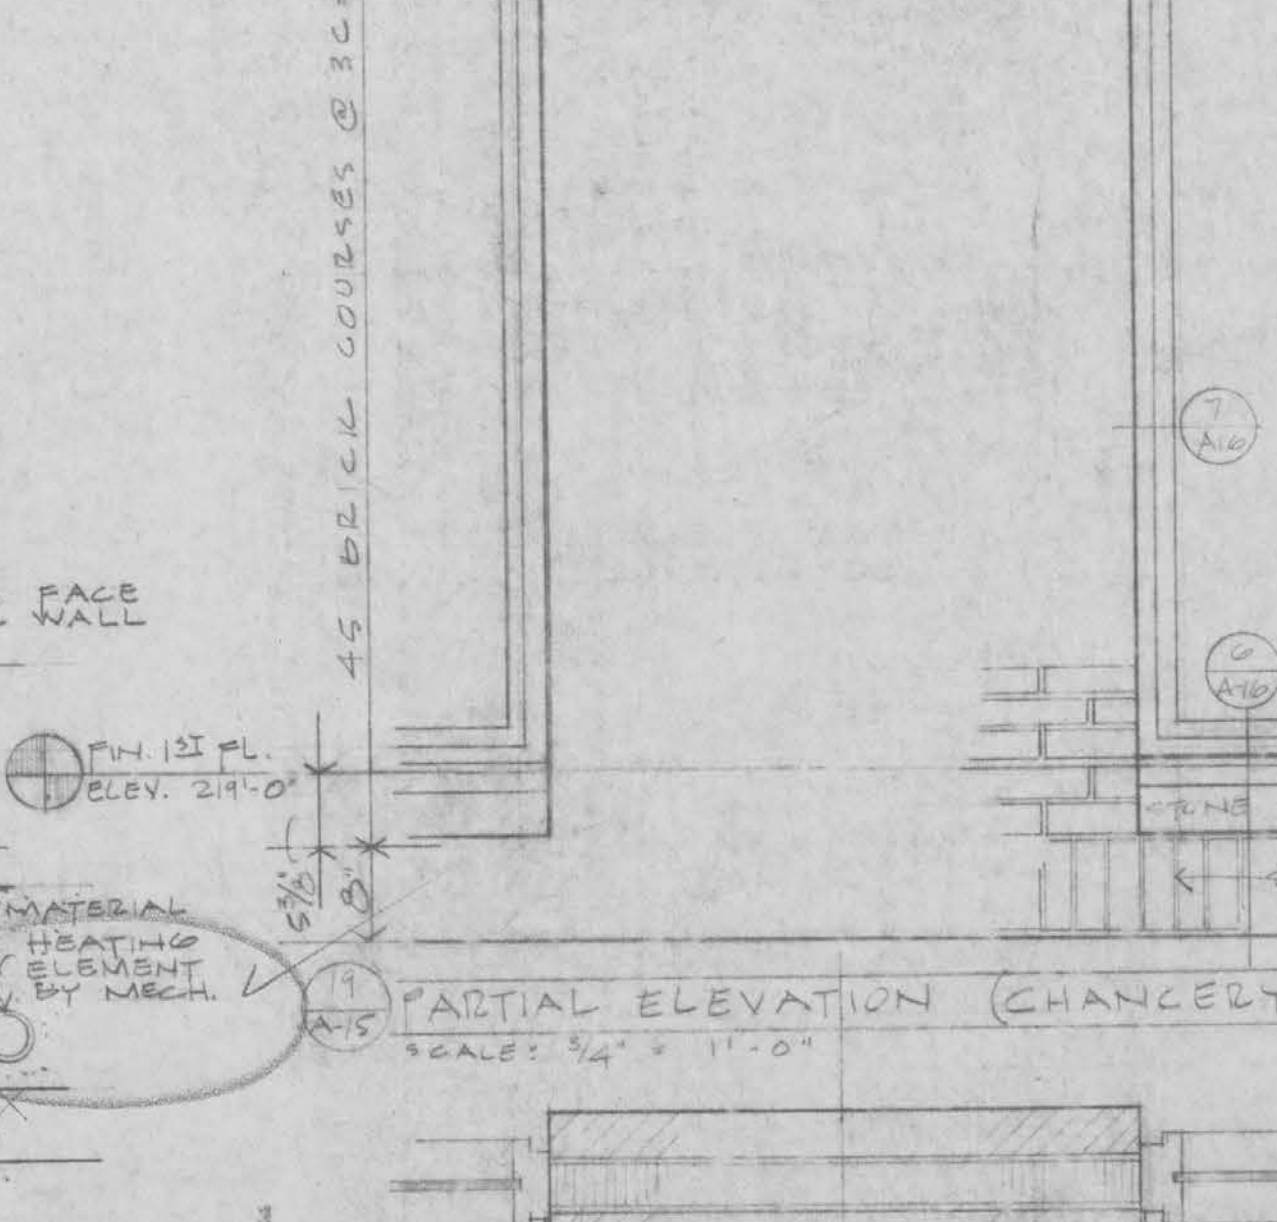

29 SECOND FLOOR CASEMENT DETS - WINDOW PANEL 5
SCALE: 3/4" = 1'-0"

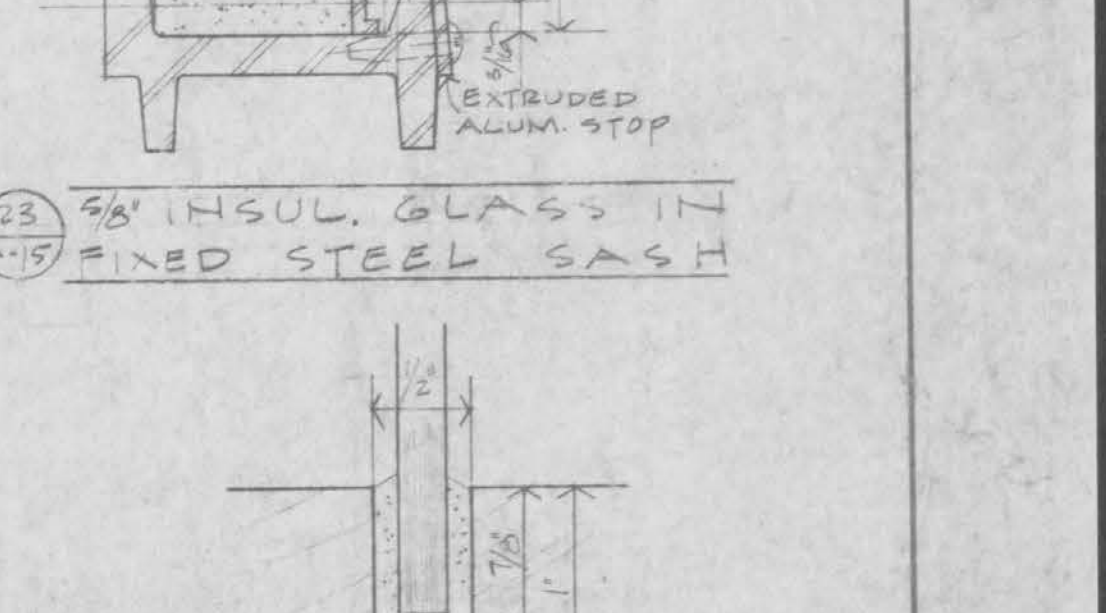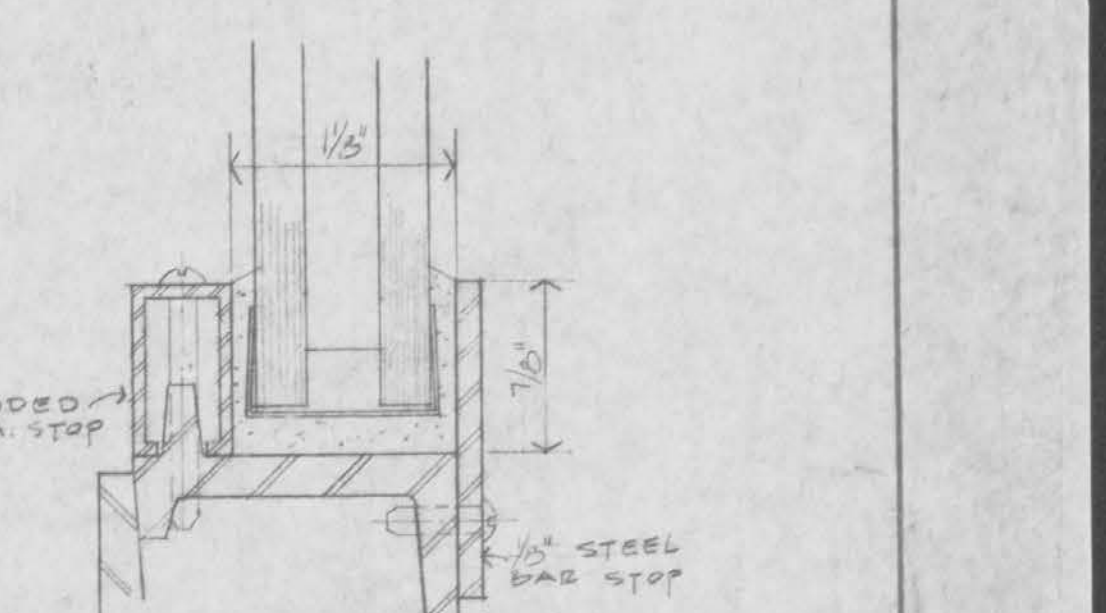
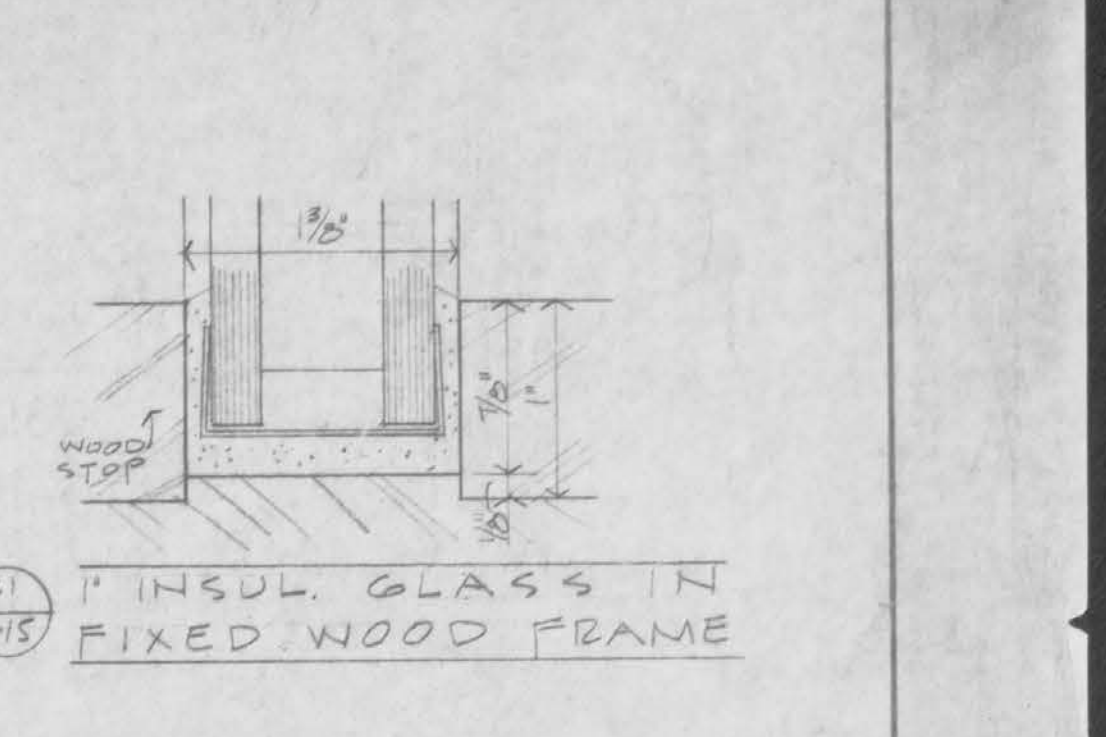


GLAZING DETAILS
FULL SIZE
SEE ALSO DETAILS 20, 21, 22, 23, 24, 25, 26, 27, 28, 29

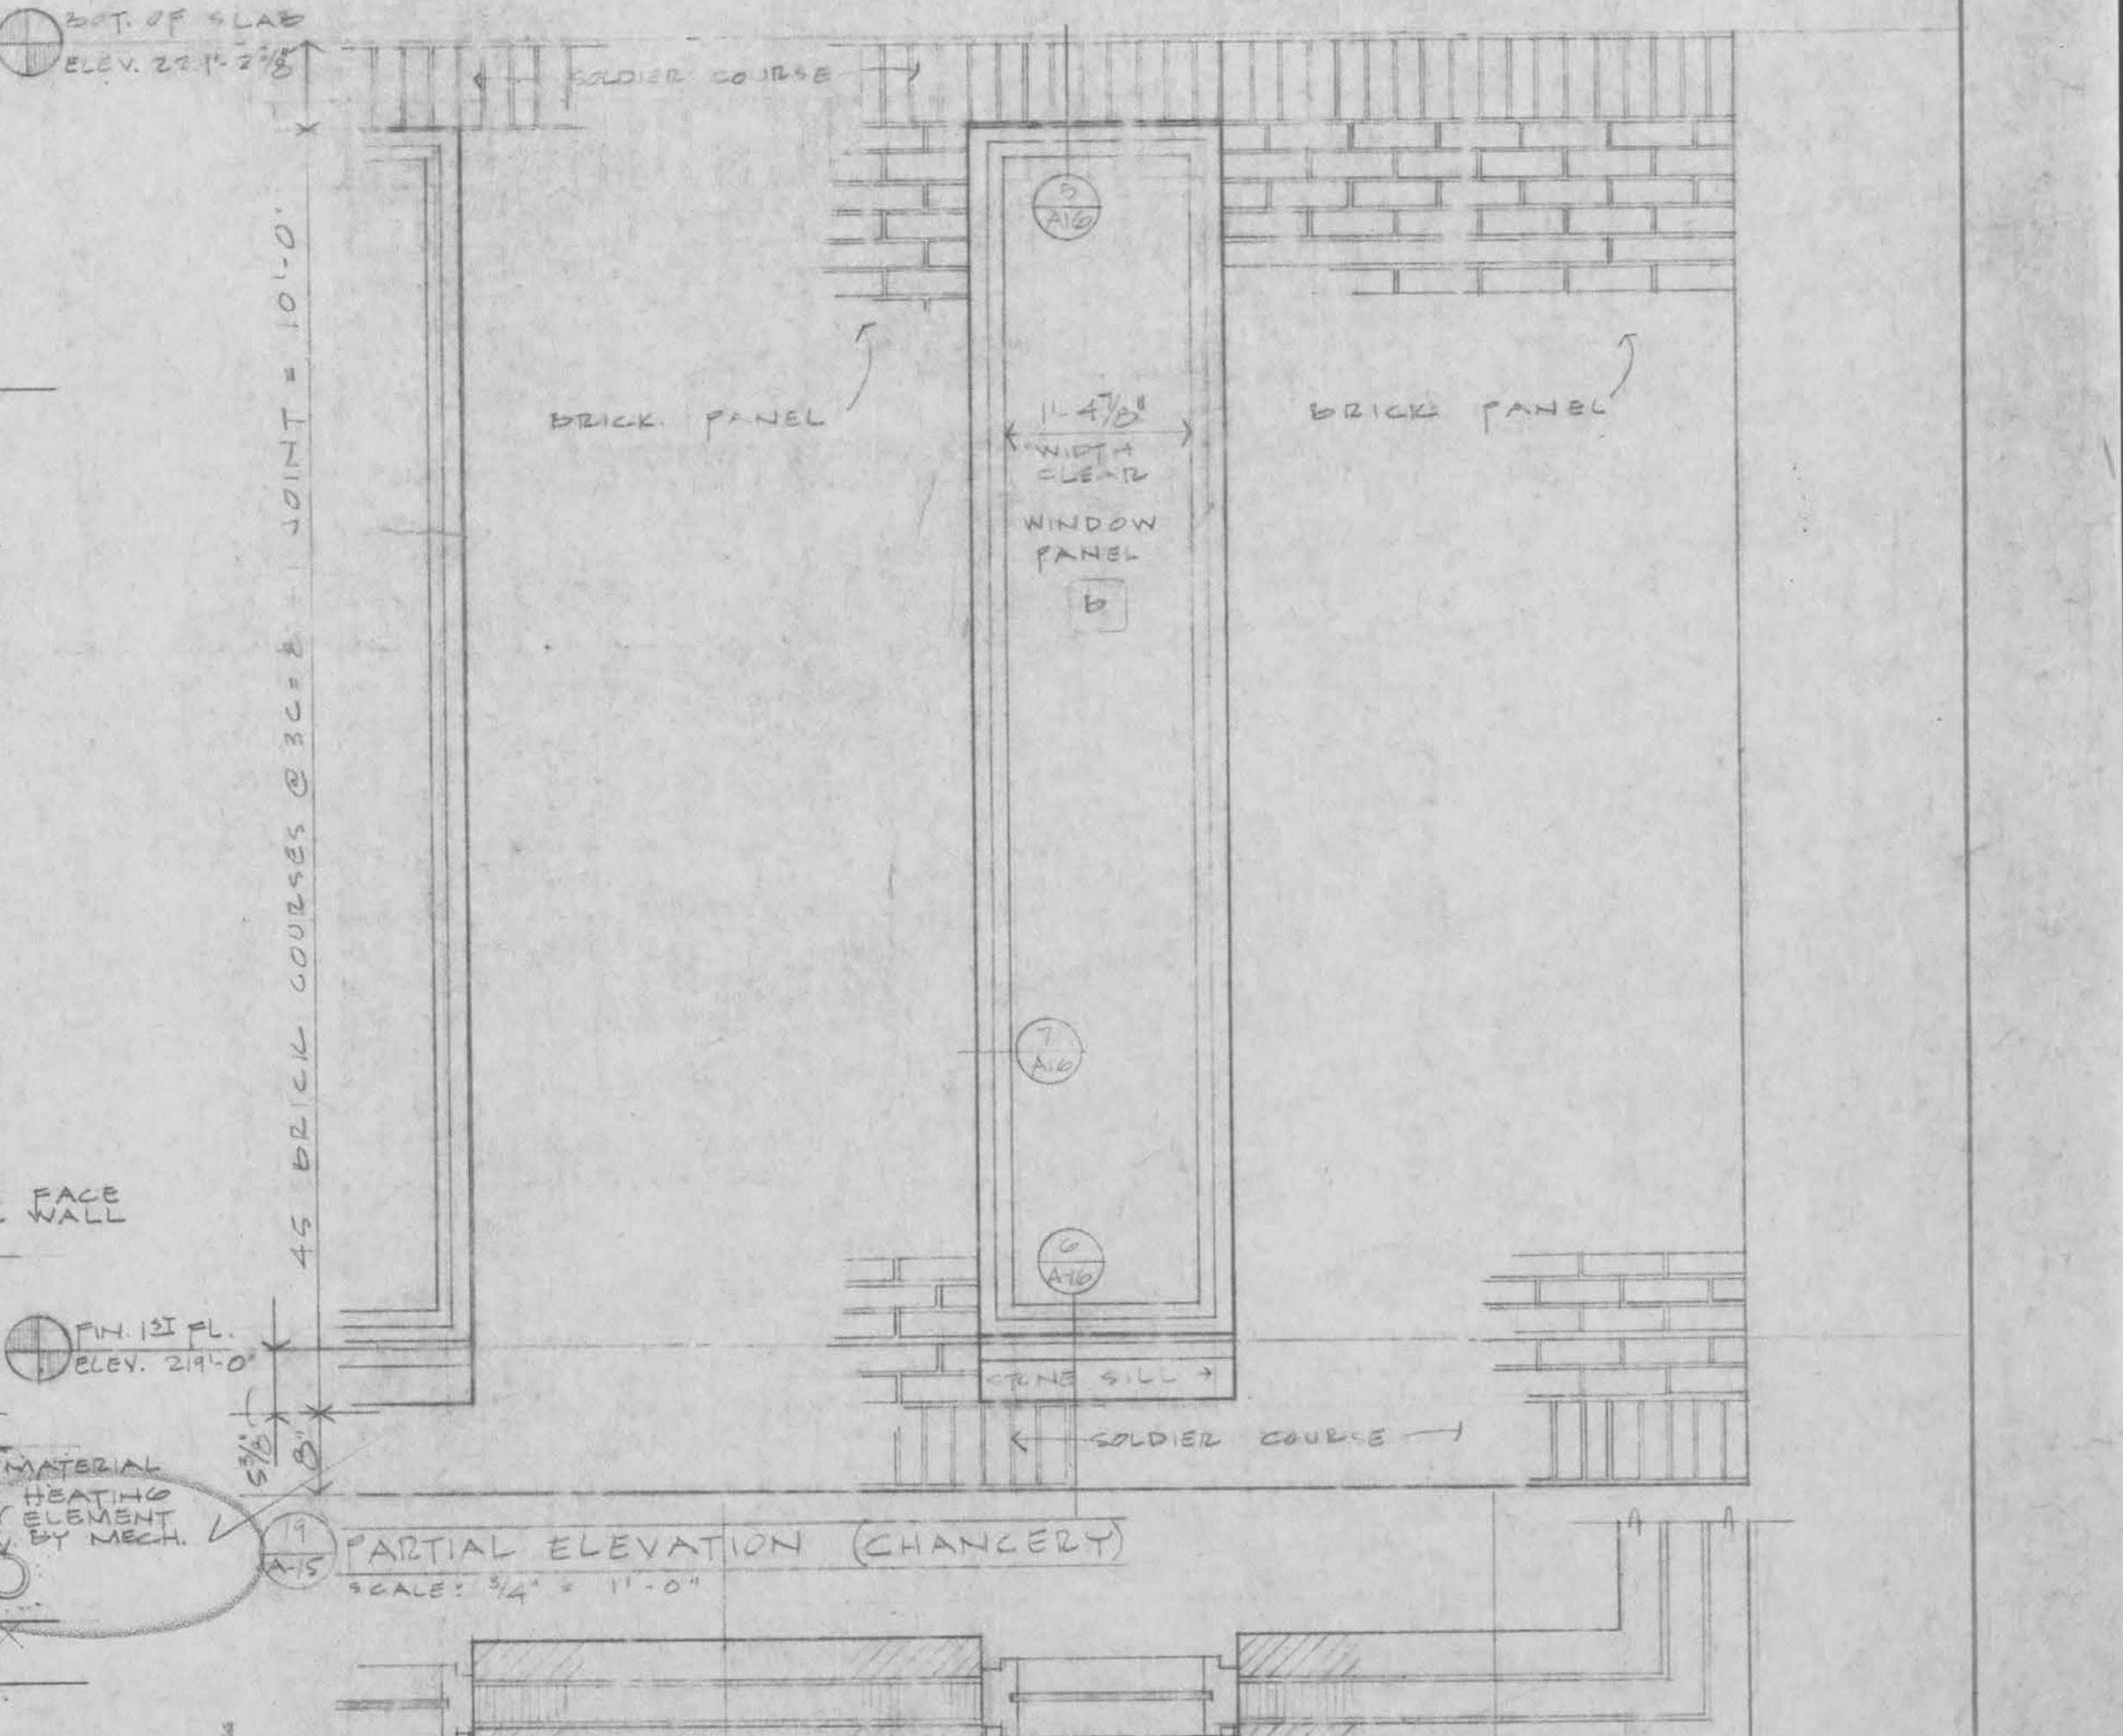


30 PARTIAL ELEVATION (CHANCERY)
SCALE: 3/4" = 1'-0"


31 PARTIAL PLAN (CHANCERY)
SCALE: 3/4" = 1'-0"

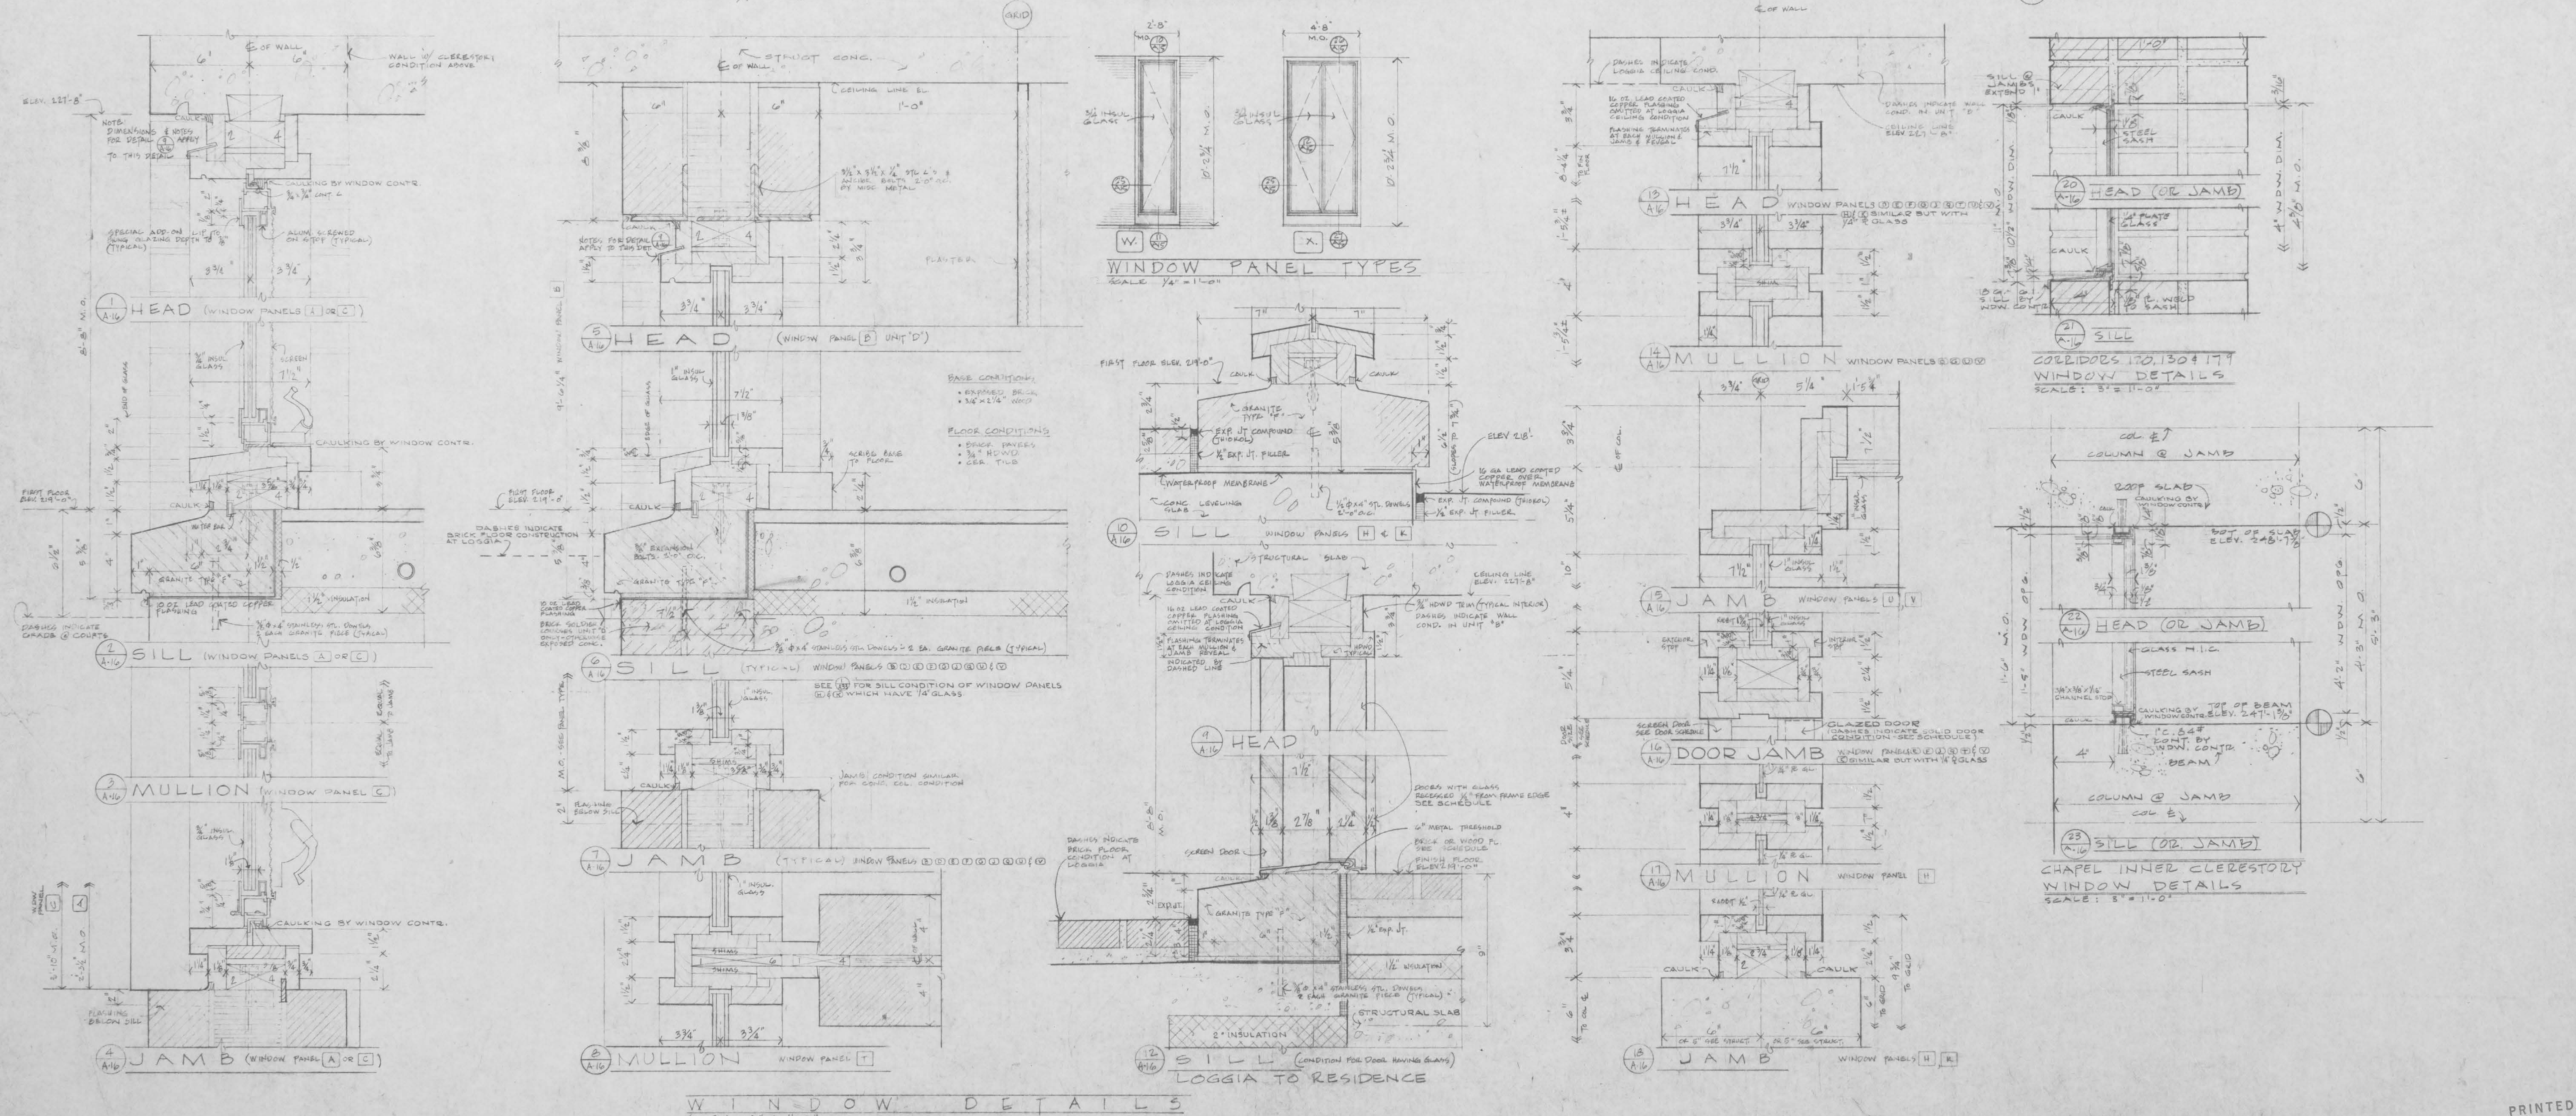
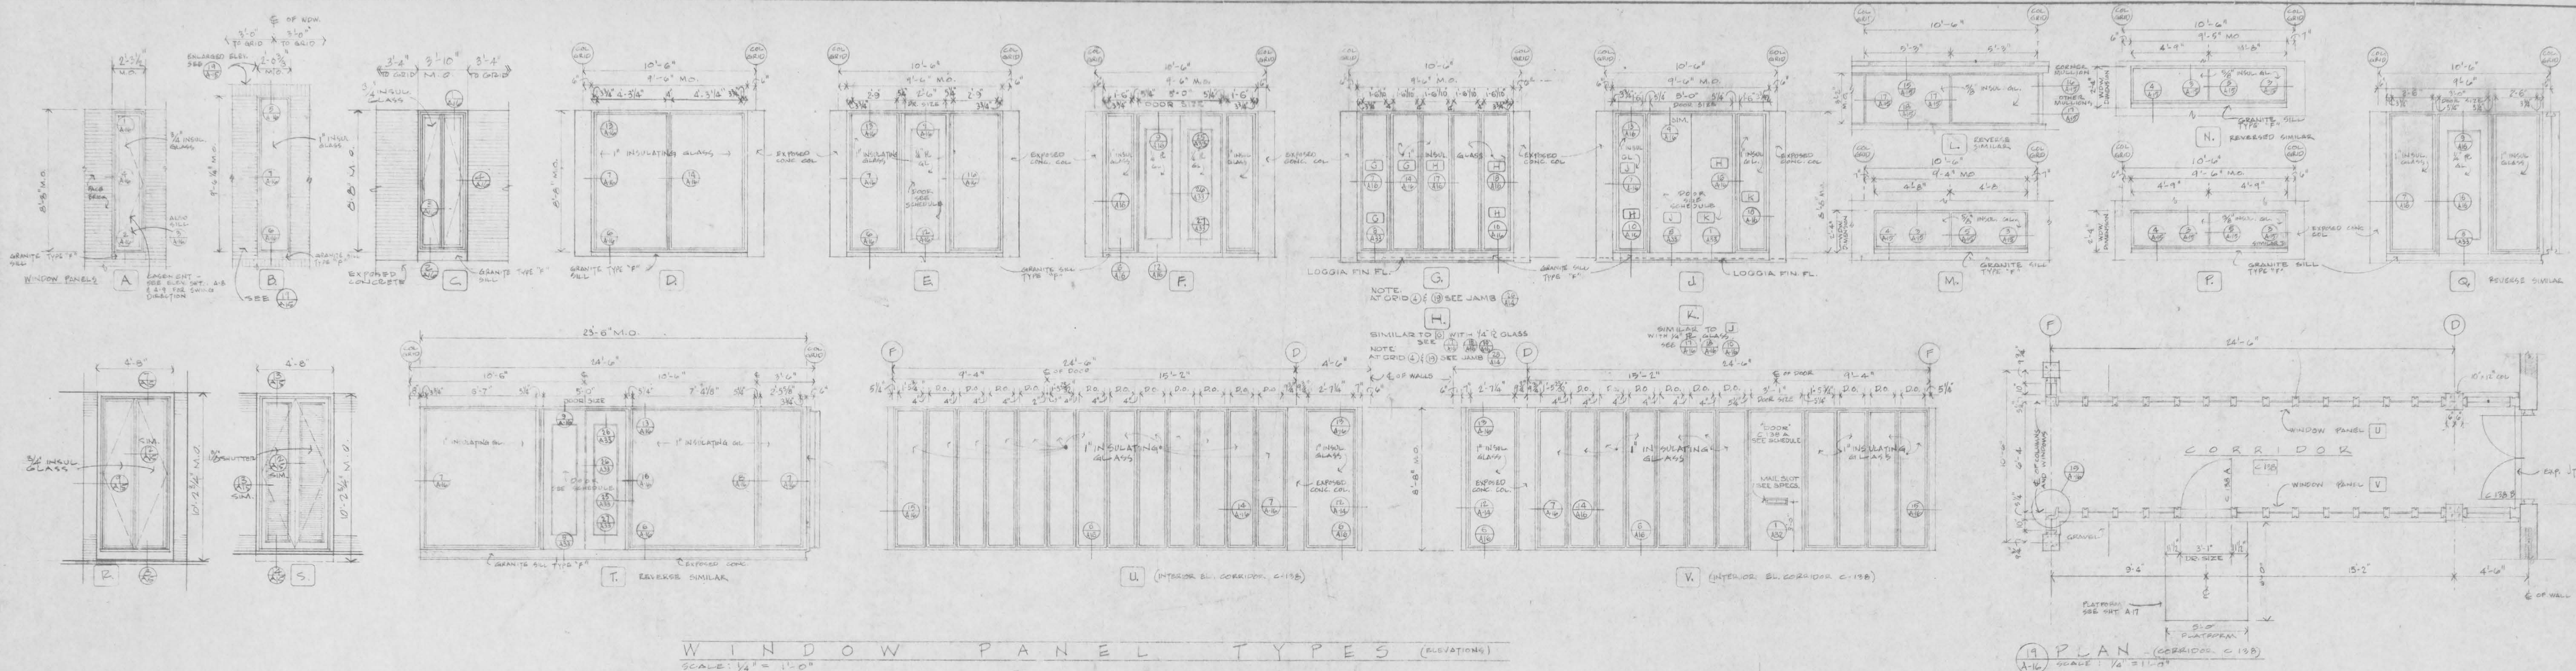


PRINTED
MAY 8 1951

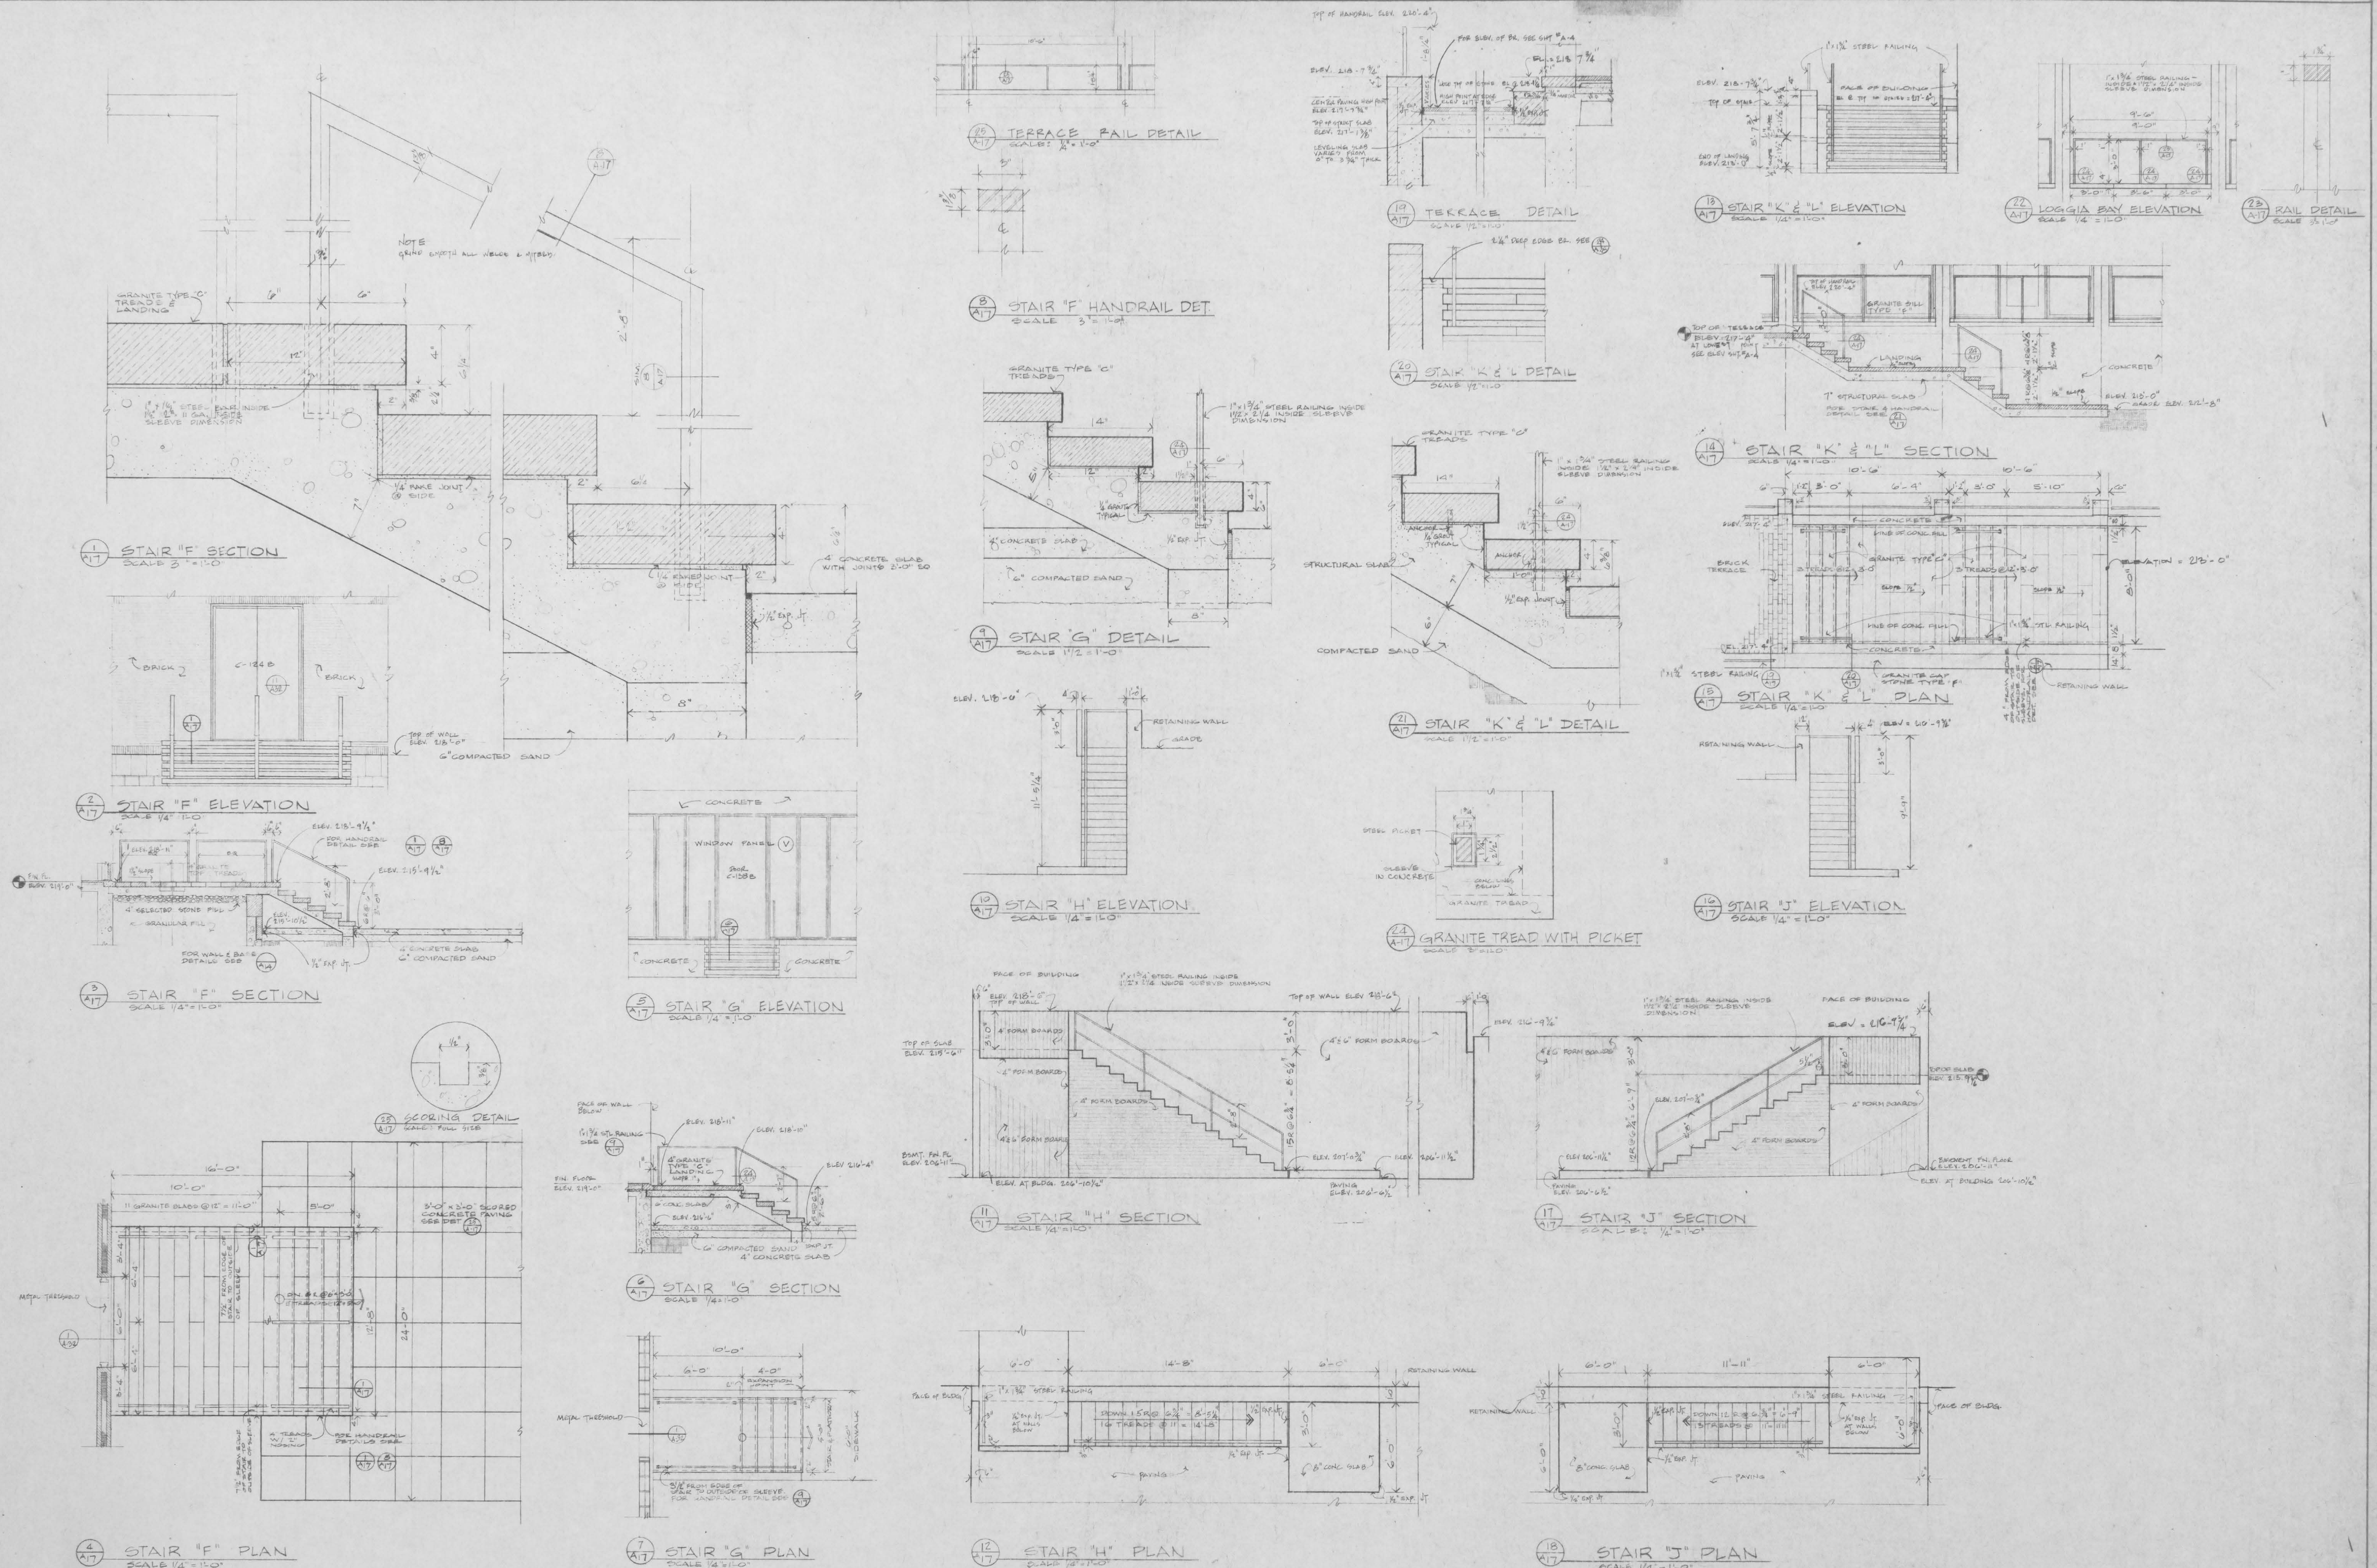

PRINTED
MAY 8 1961
THE CERNY ASSOCIATES, INC.

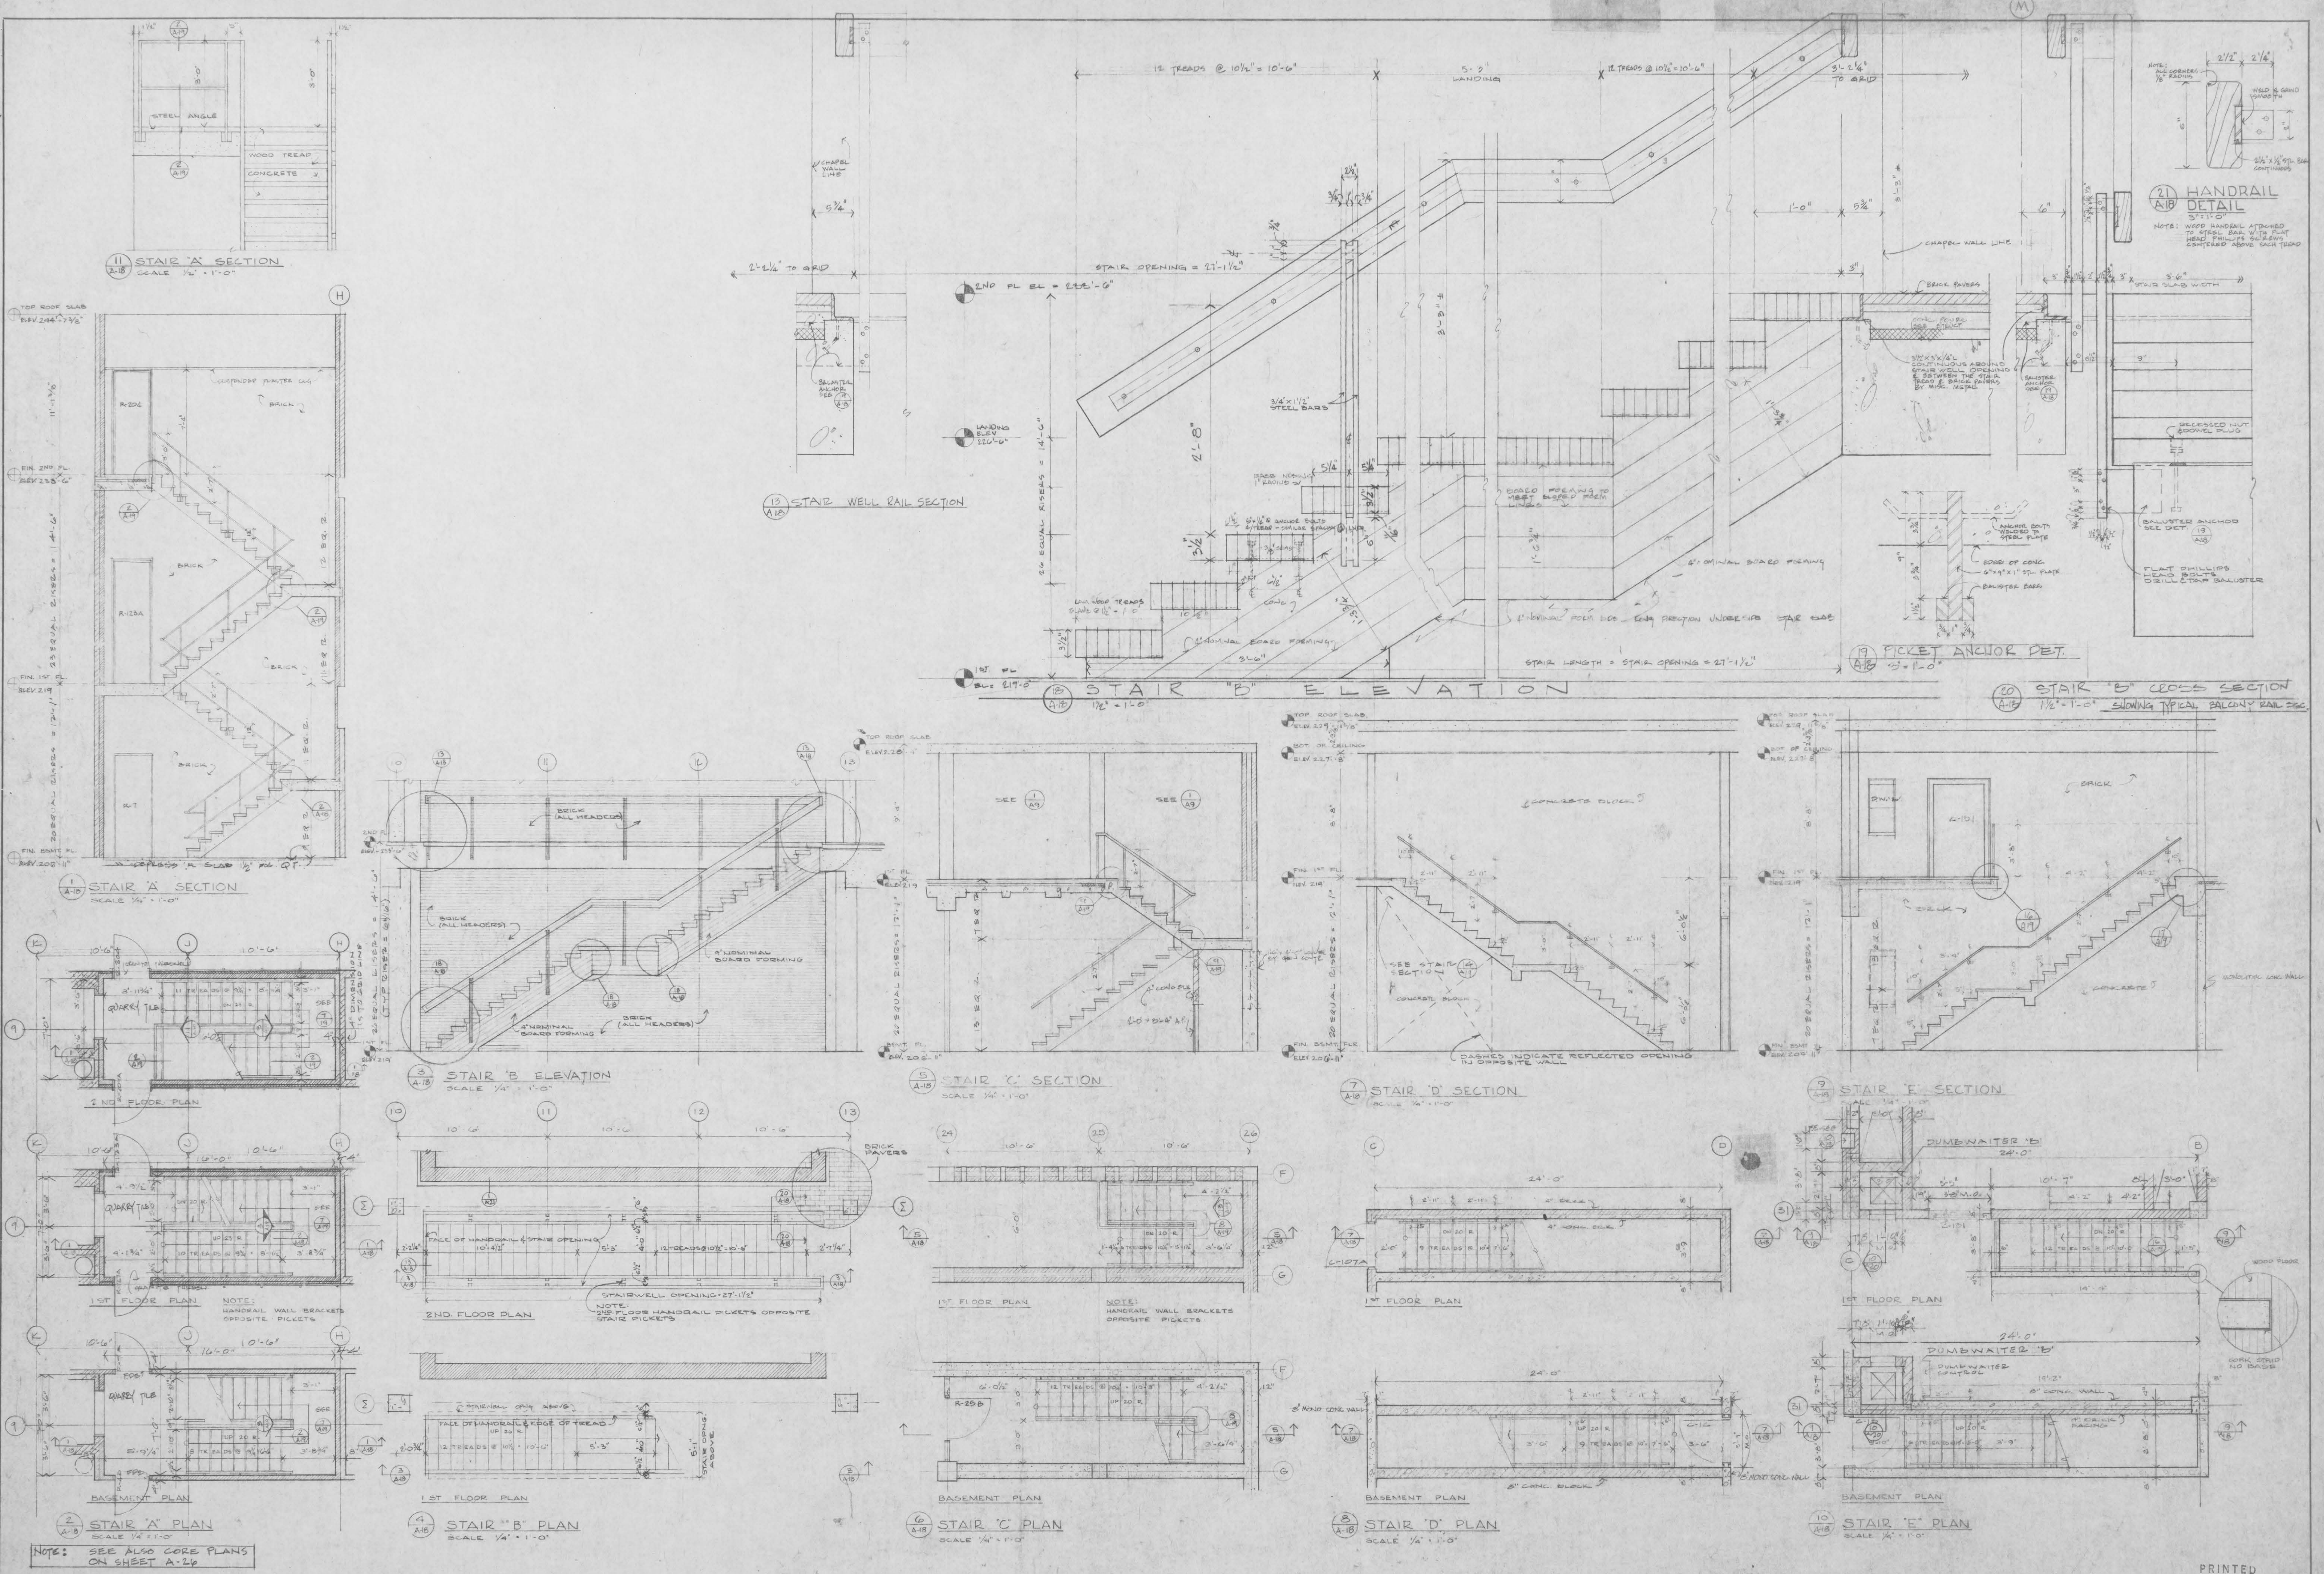

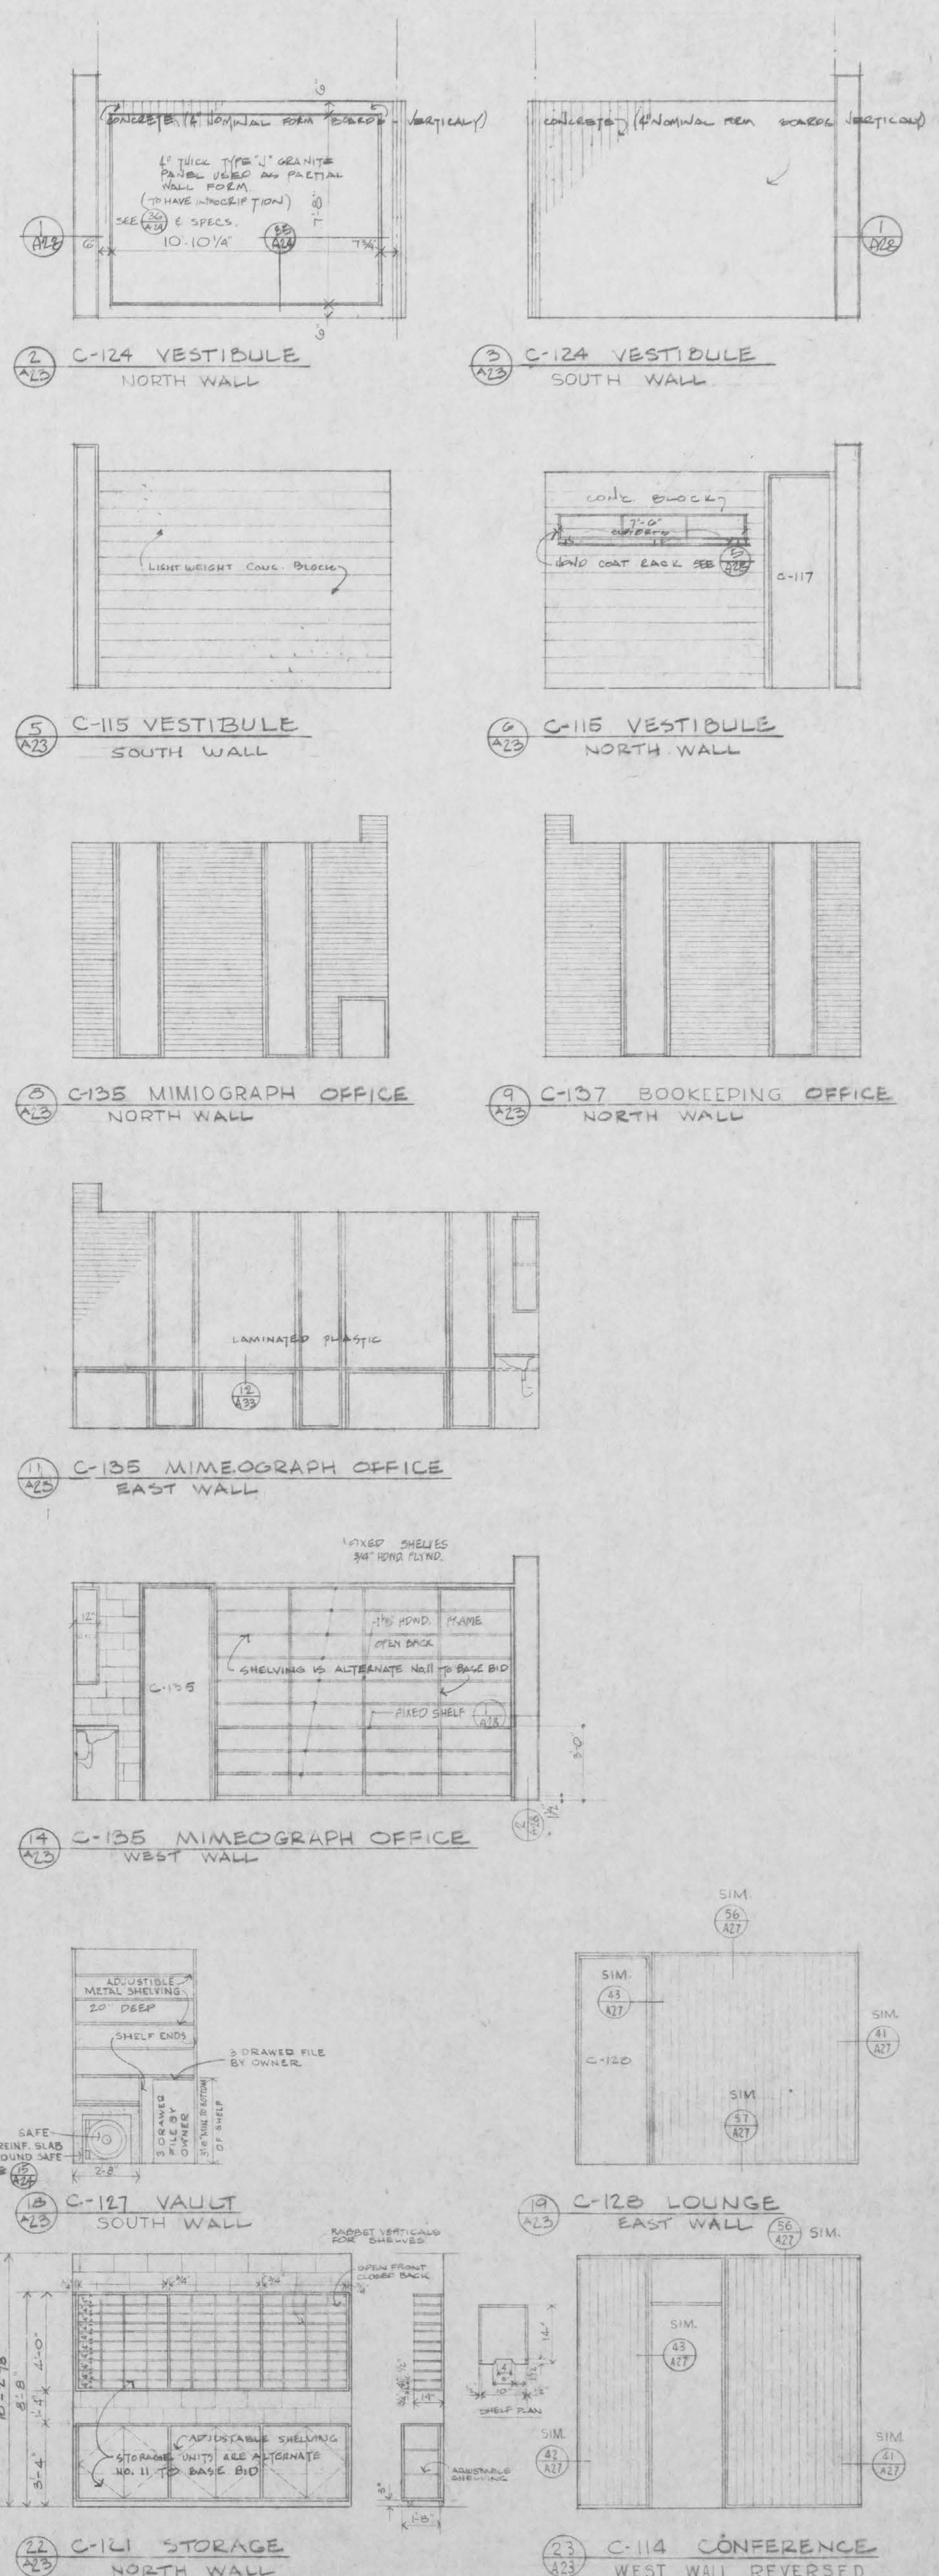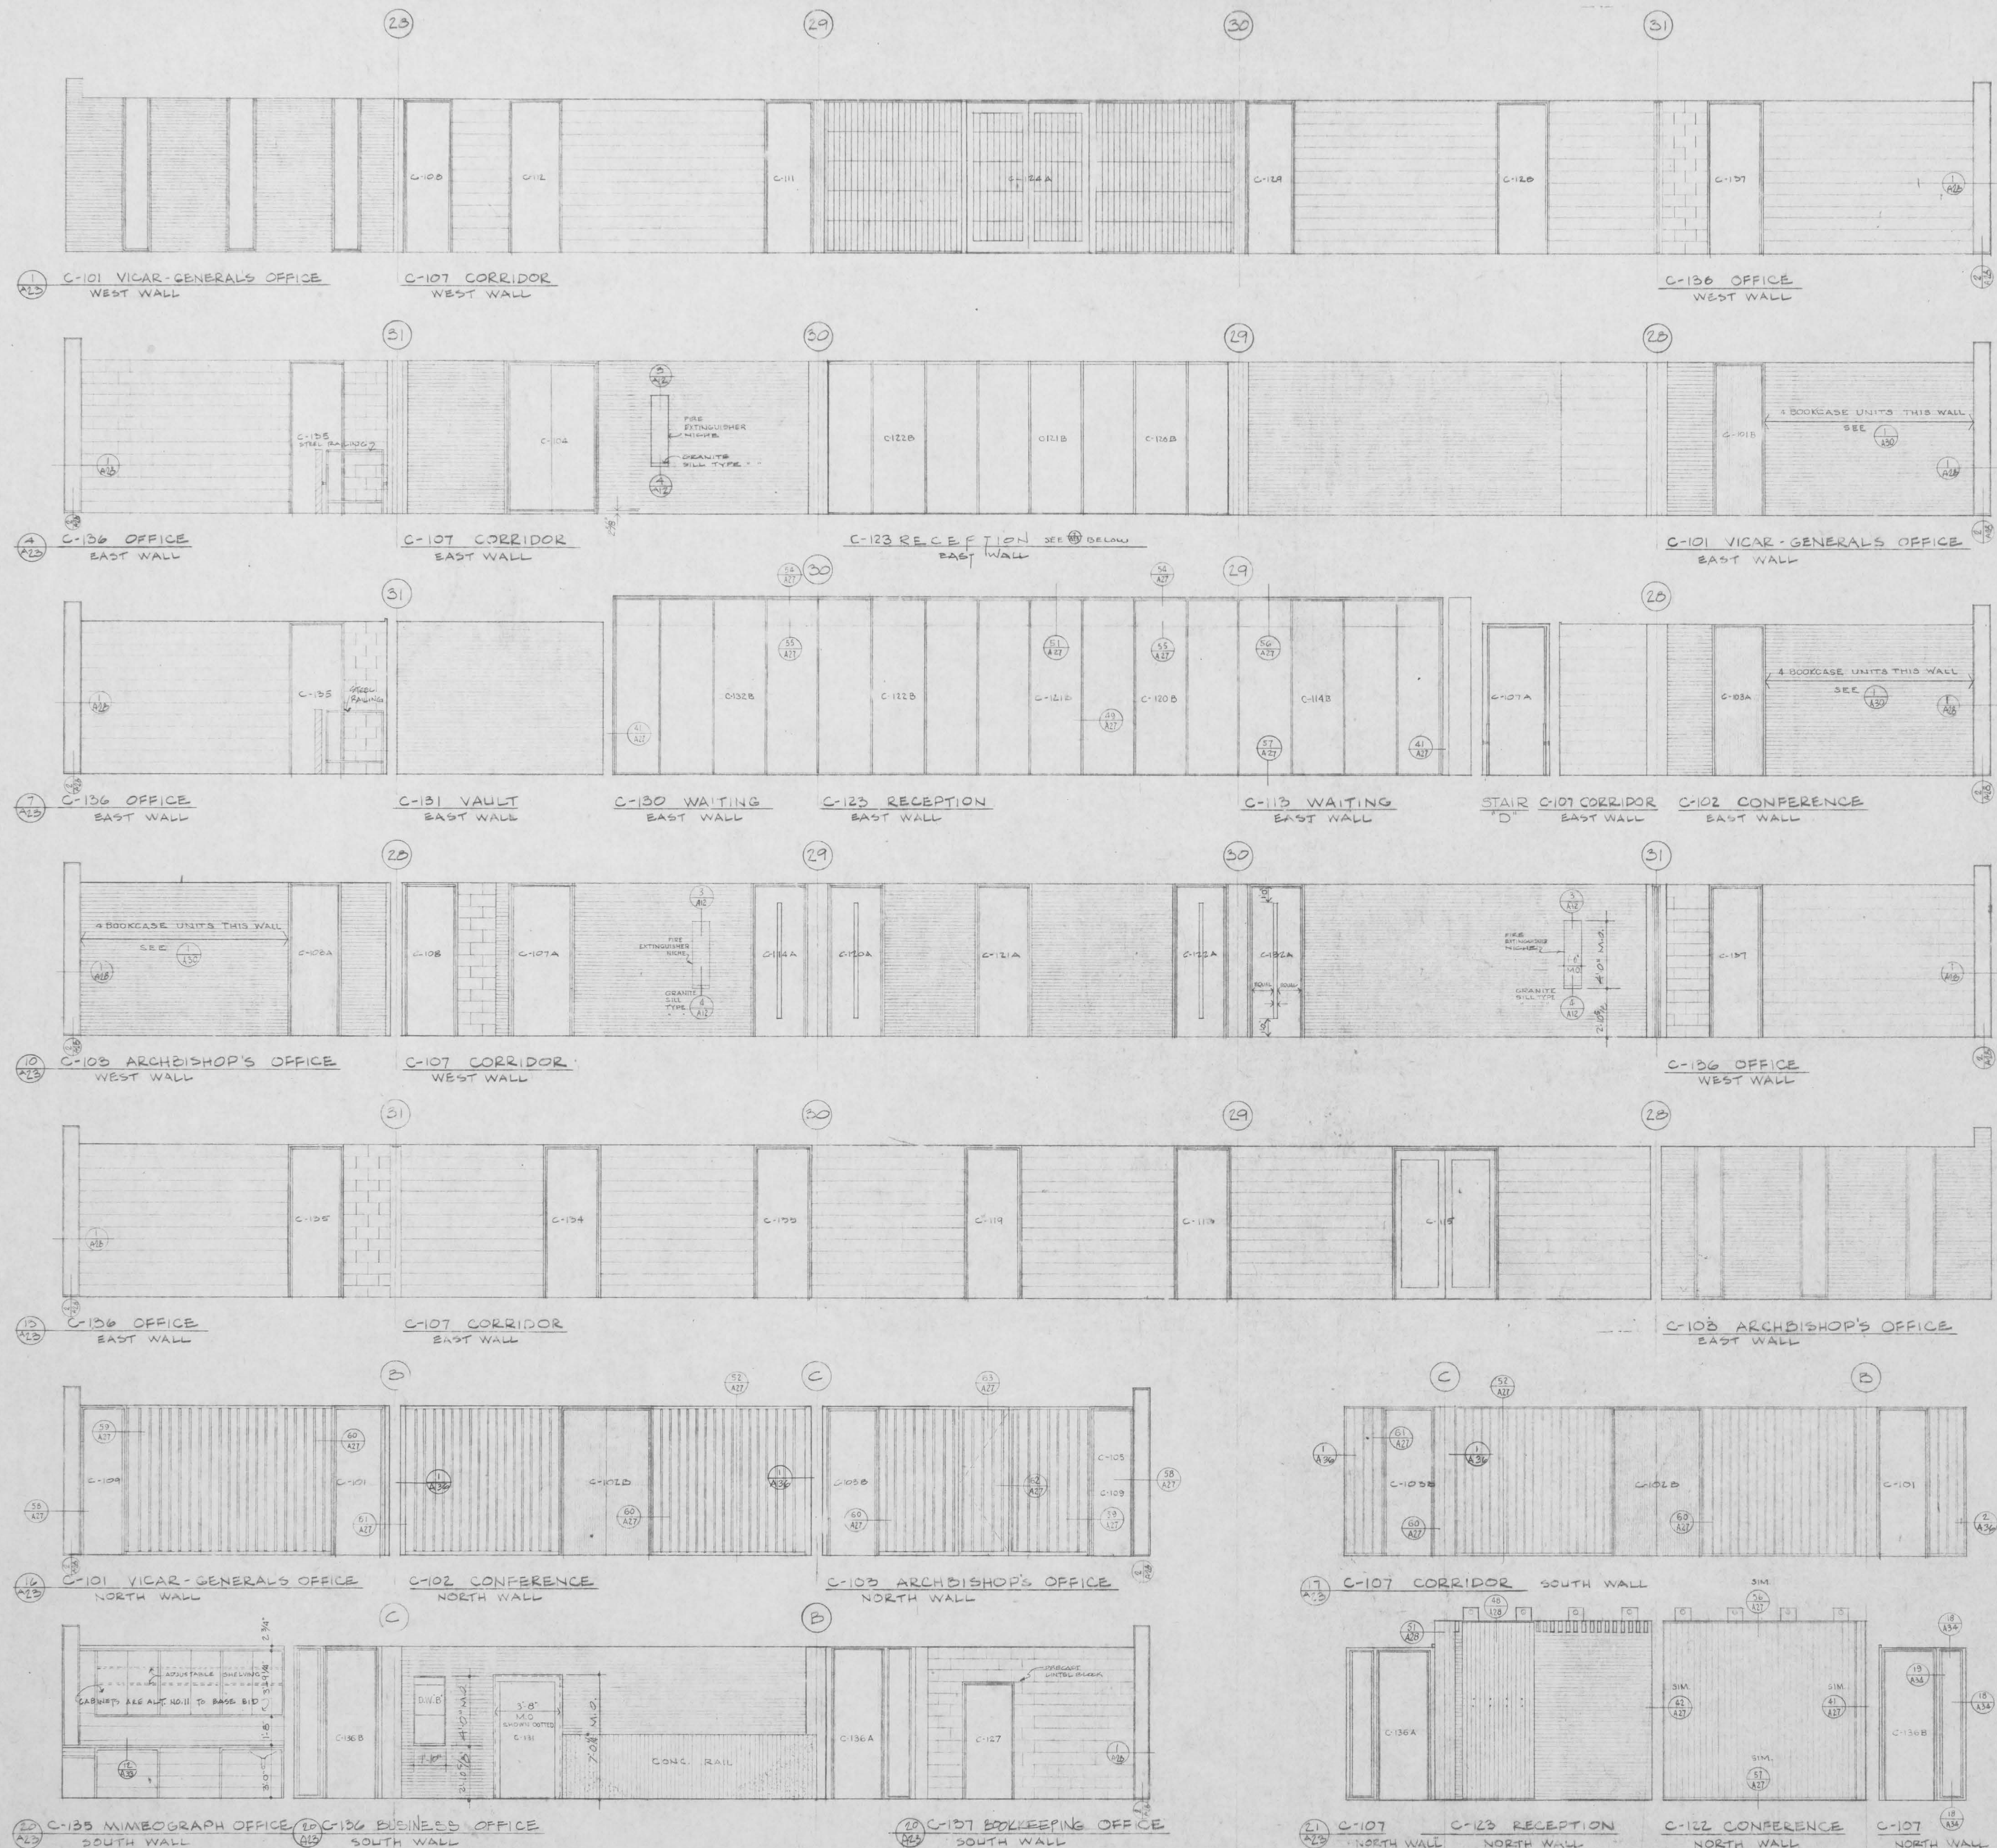

DATE
FEB. 15, 1961
DRAWN
CHECKED





I HEREBY CERTIFY THAT THIS PLAN, SPECIFICATION, OR REPORT
WAS PREPARED BY ME OR UNDER MY DIRECT SUPERVISION
AND THAT I AM A DULY REGISTERED ARCHITECT OR ENGINEER
UNDER THE LAWS OF THE STATE OF MINNESOTA.
DATE: FEB. 15, 1961
REG. NO. 170A
REG. NO.

THE CERNY ASSOCIATES, INC.
architects / engineers / planners
minneapolis • saint paul, minnesota

CHANCERY AND RESIDENCE BUILDINGS
FOR THE ARCHDIOCESE OF SAINT PAUL
Saint Paul Minnesota


INTERIOR
ELEVATIONS
SCALE 1/4" = 1'-0"

PRINTED
MAY 8 1961
A 23
PROJECT NUMBER
57-90

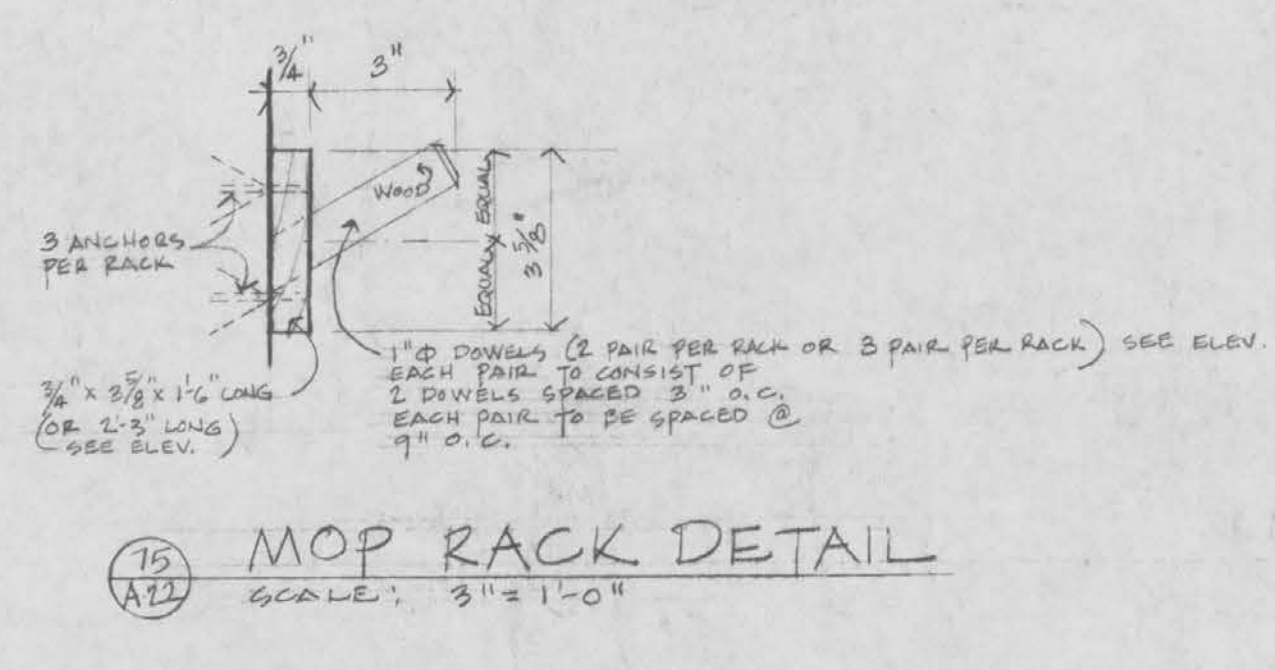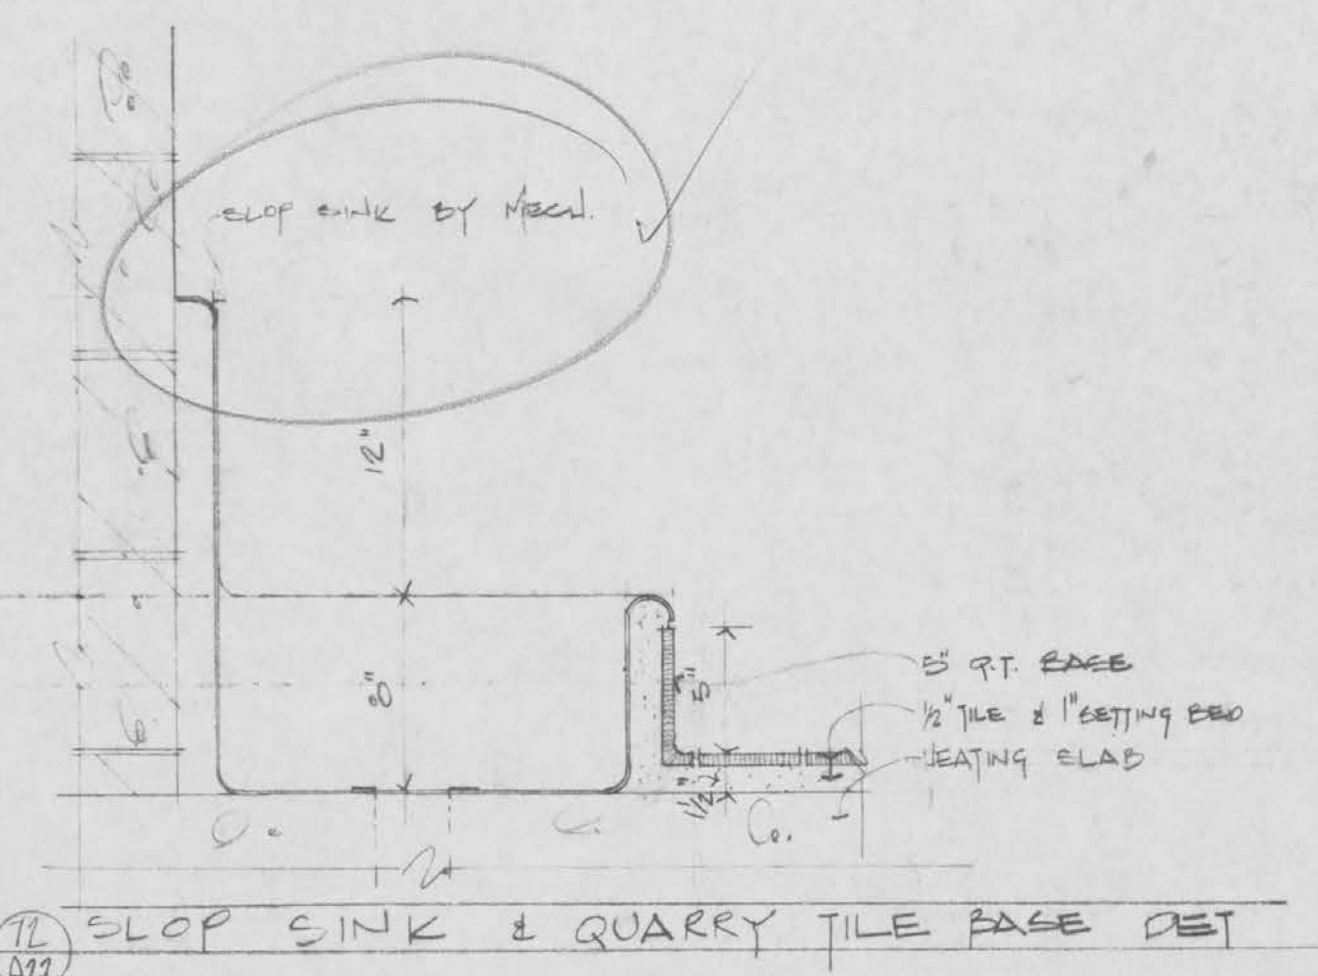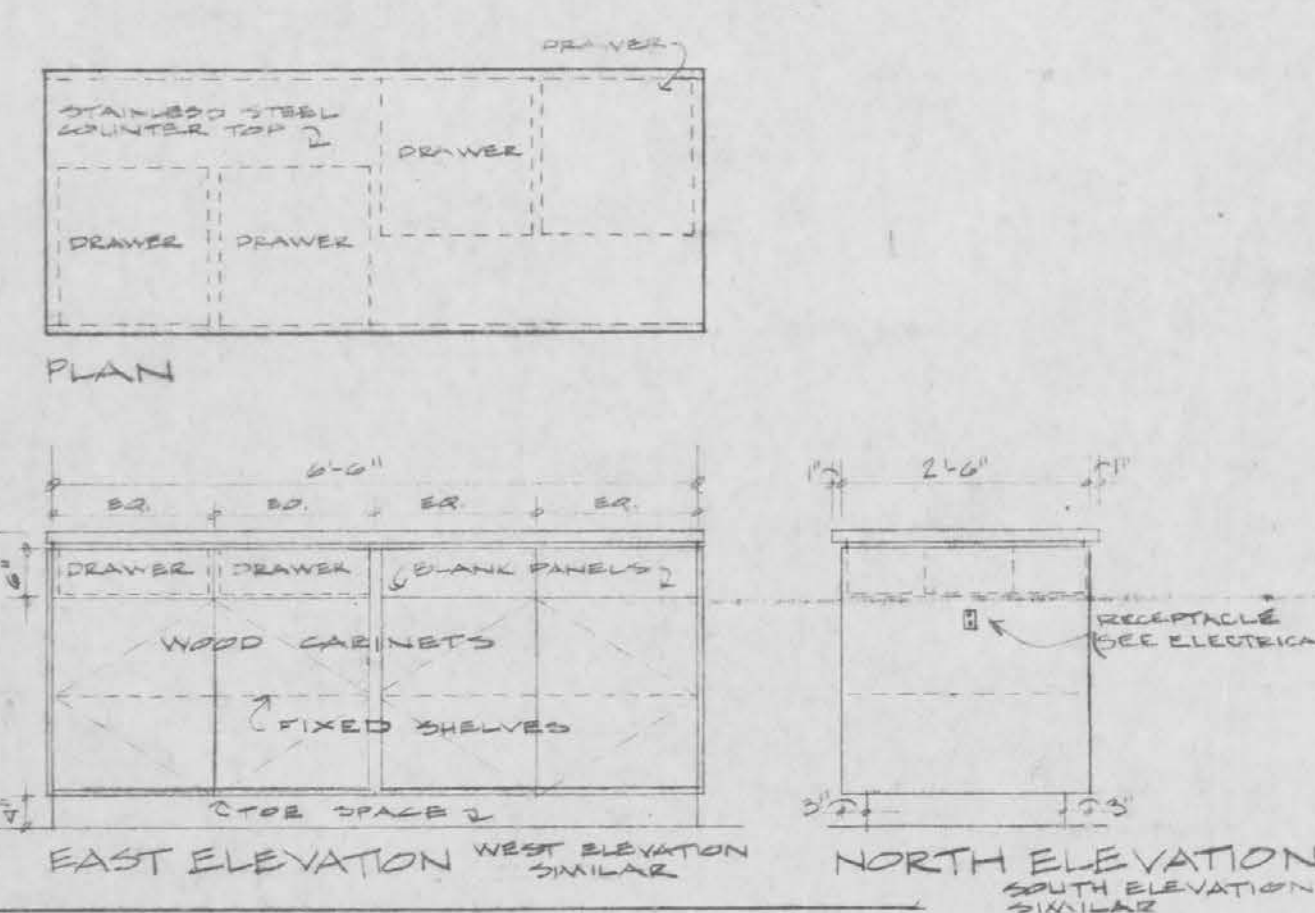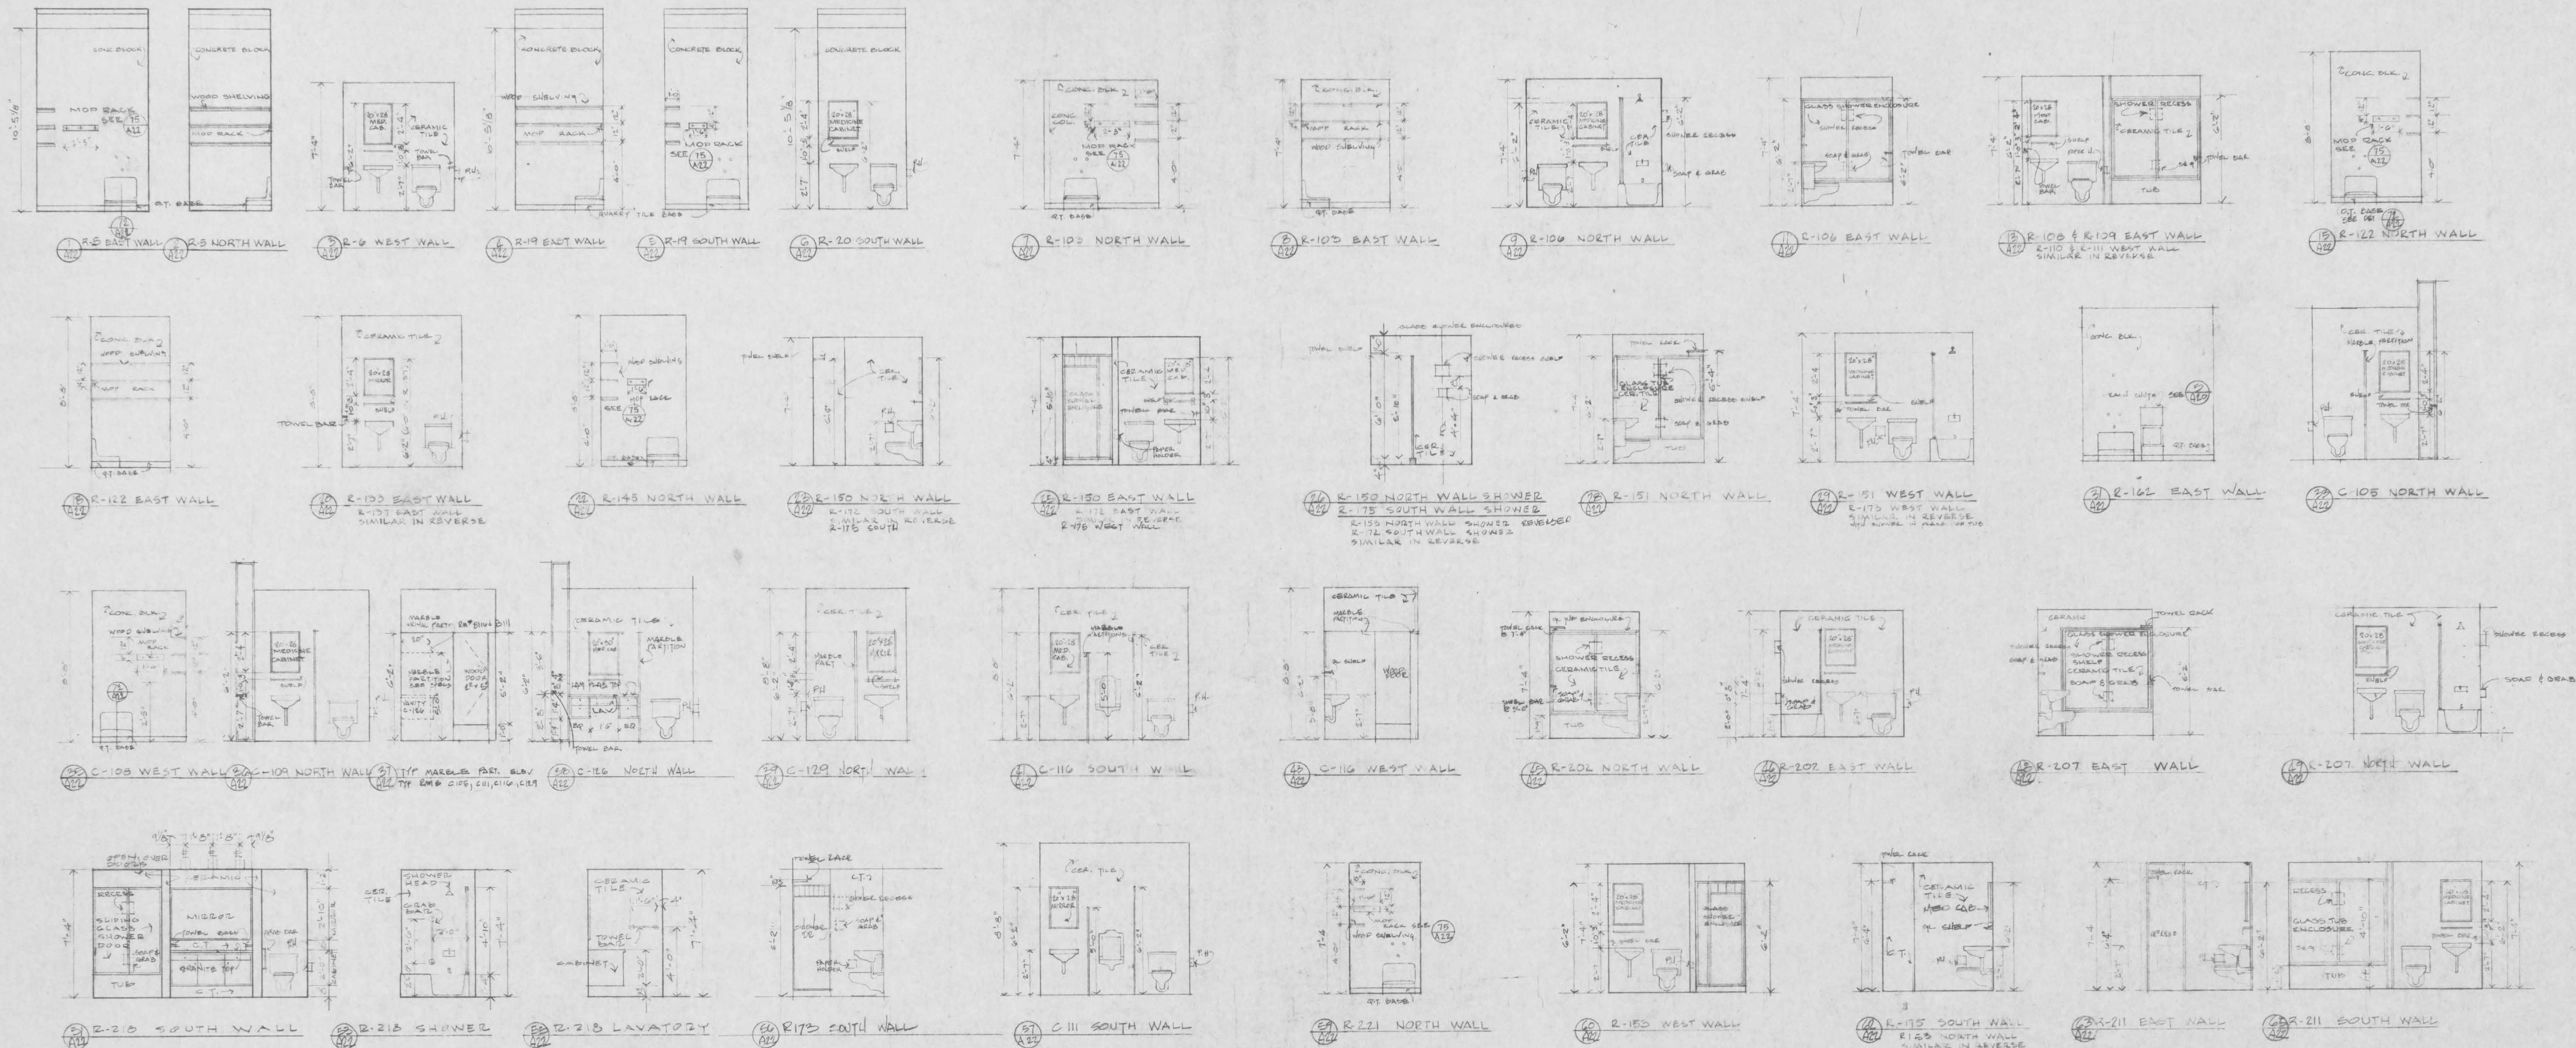

73 LAUNDRY ISLAND CABINETS & COUNTER

74 SLOP SINK & QUARRY TILE FACE DET

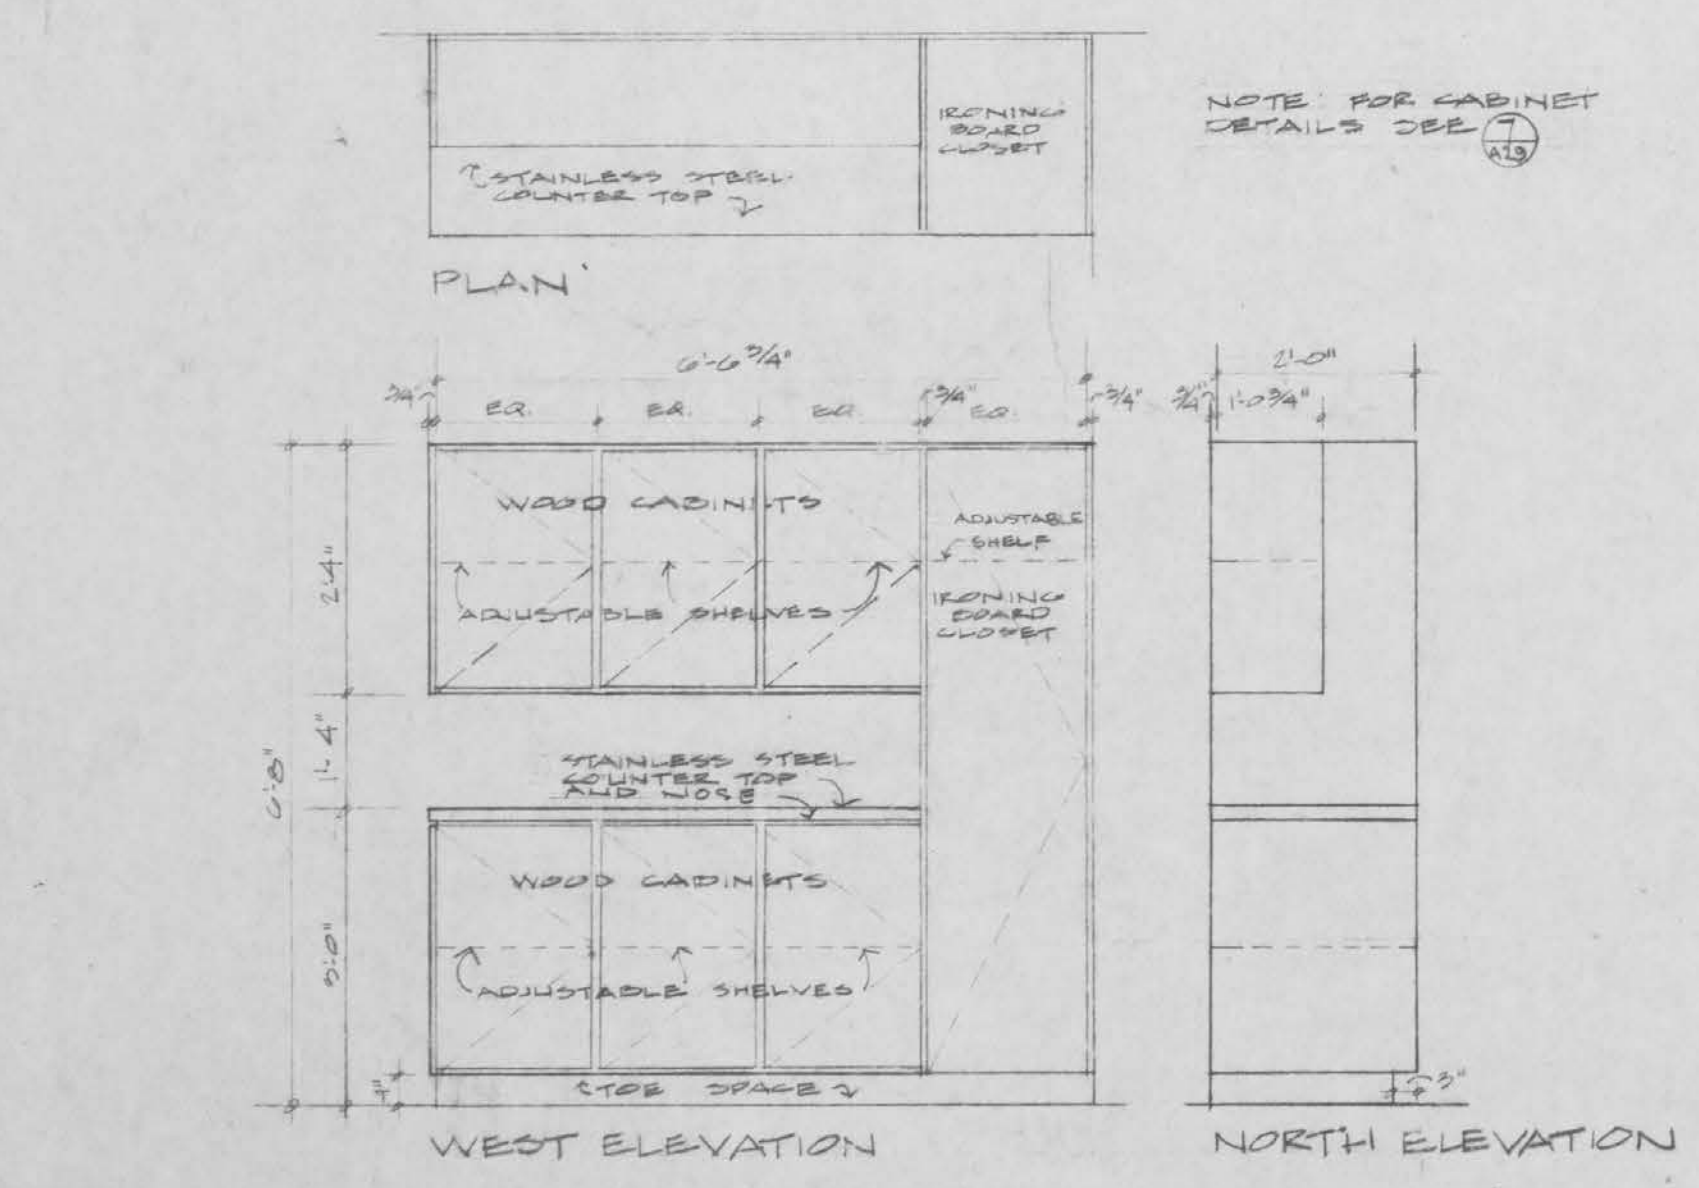

75 LAUNDRY WALL CABINETS & COUNTER





PRINTED
MAY 8 1981
BY CERNY ASSOCIATES, INC.

DATE FEB. 15, 1981
DRAWN D. SHATTUCK
CHECKED
I HEREBY CERTIFY THAT THIS PLAN, SPECIFICATION, OR REPORT WAS PREPARED BY ME OR UNDER MY DIRECT SUPERVISION AND THAT I AM A duly REGISTERED ARCHITECT OR ENGINEER UNDER THE LAWS OF THE STATE OF MINNESOTA.
DATE FEB. 15, 1981
REG. NO. 1764
REG. NO.

THE CERNY ASSOCIATES, INC.
architects / engineers / planners
minneapolis • saint paul, minnesota

CHANCERY AND RESIDENCE BUILDINGS
FOR THE ARCHDIOCESE OF SAINT PAUL
Saint Paul
Minnesota

TOILET & SERVICE
ROOM ELEVATIONS
SCALE 1/4" = 1'-0"
SHEET NUMBER
A 22
PROJECT NUMBER
57-80

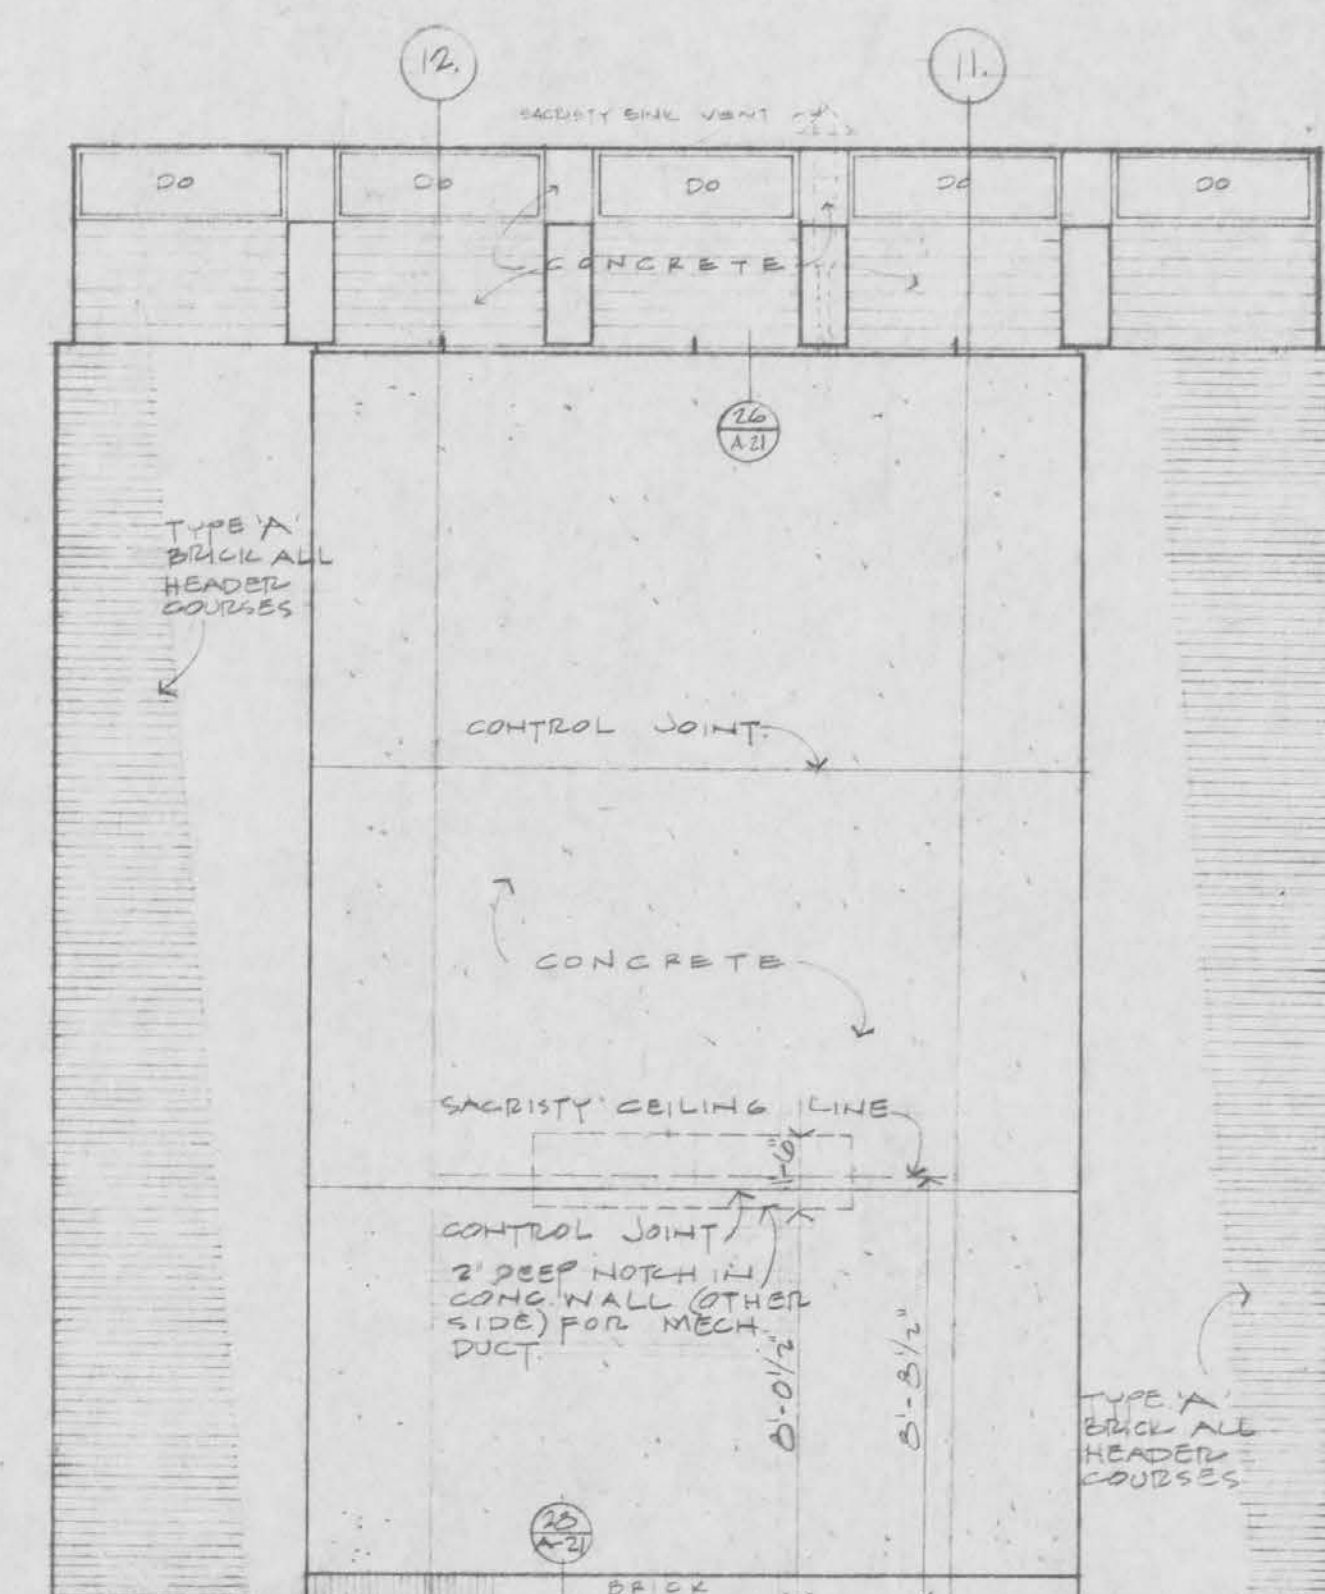
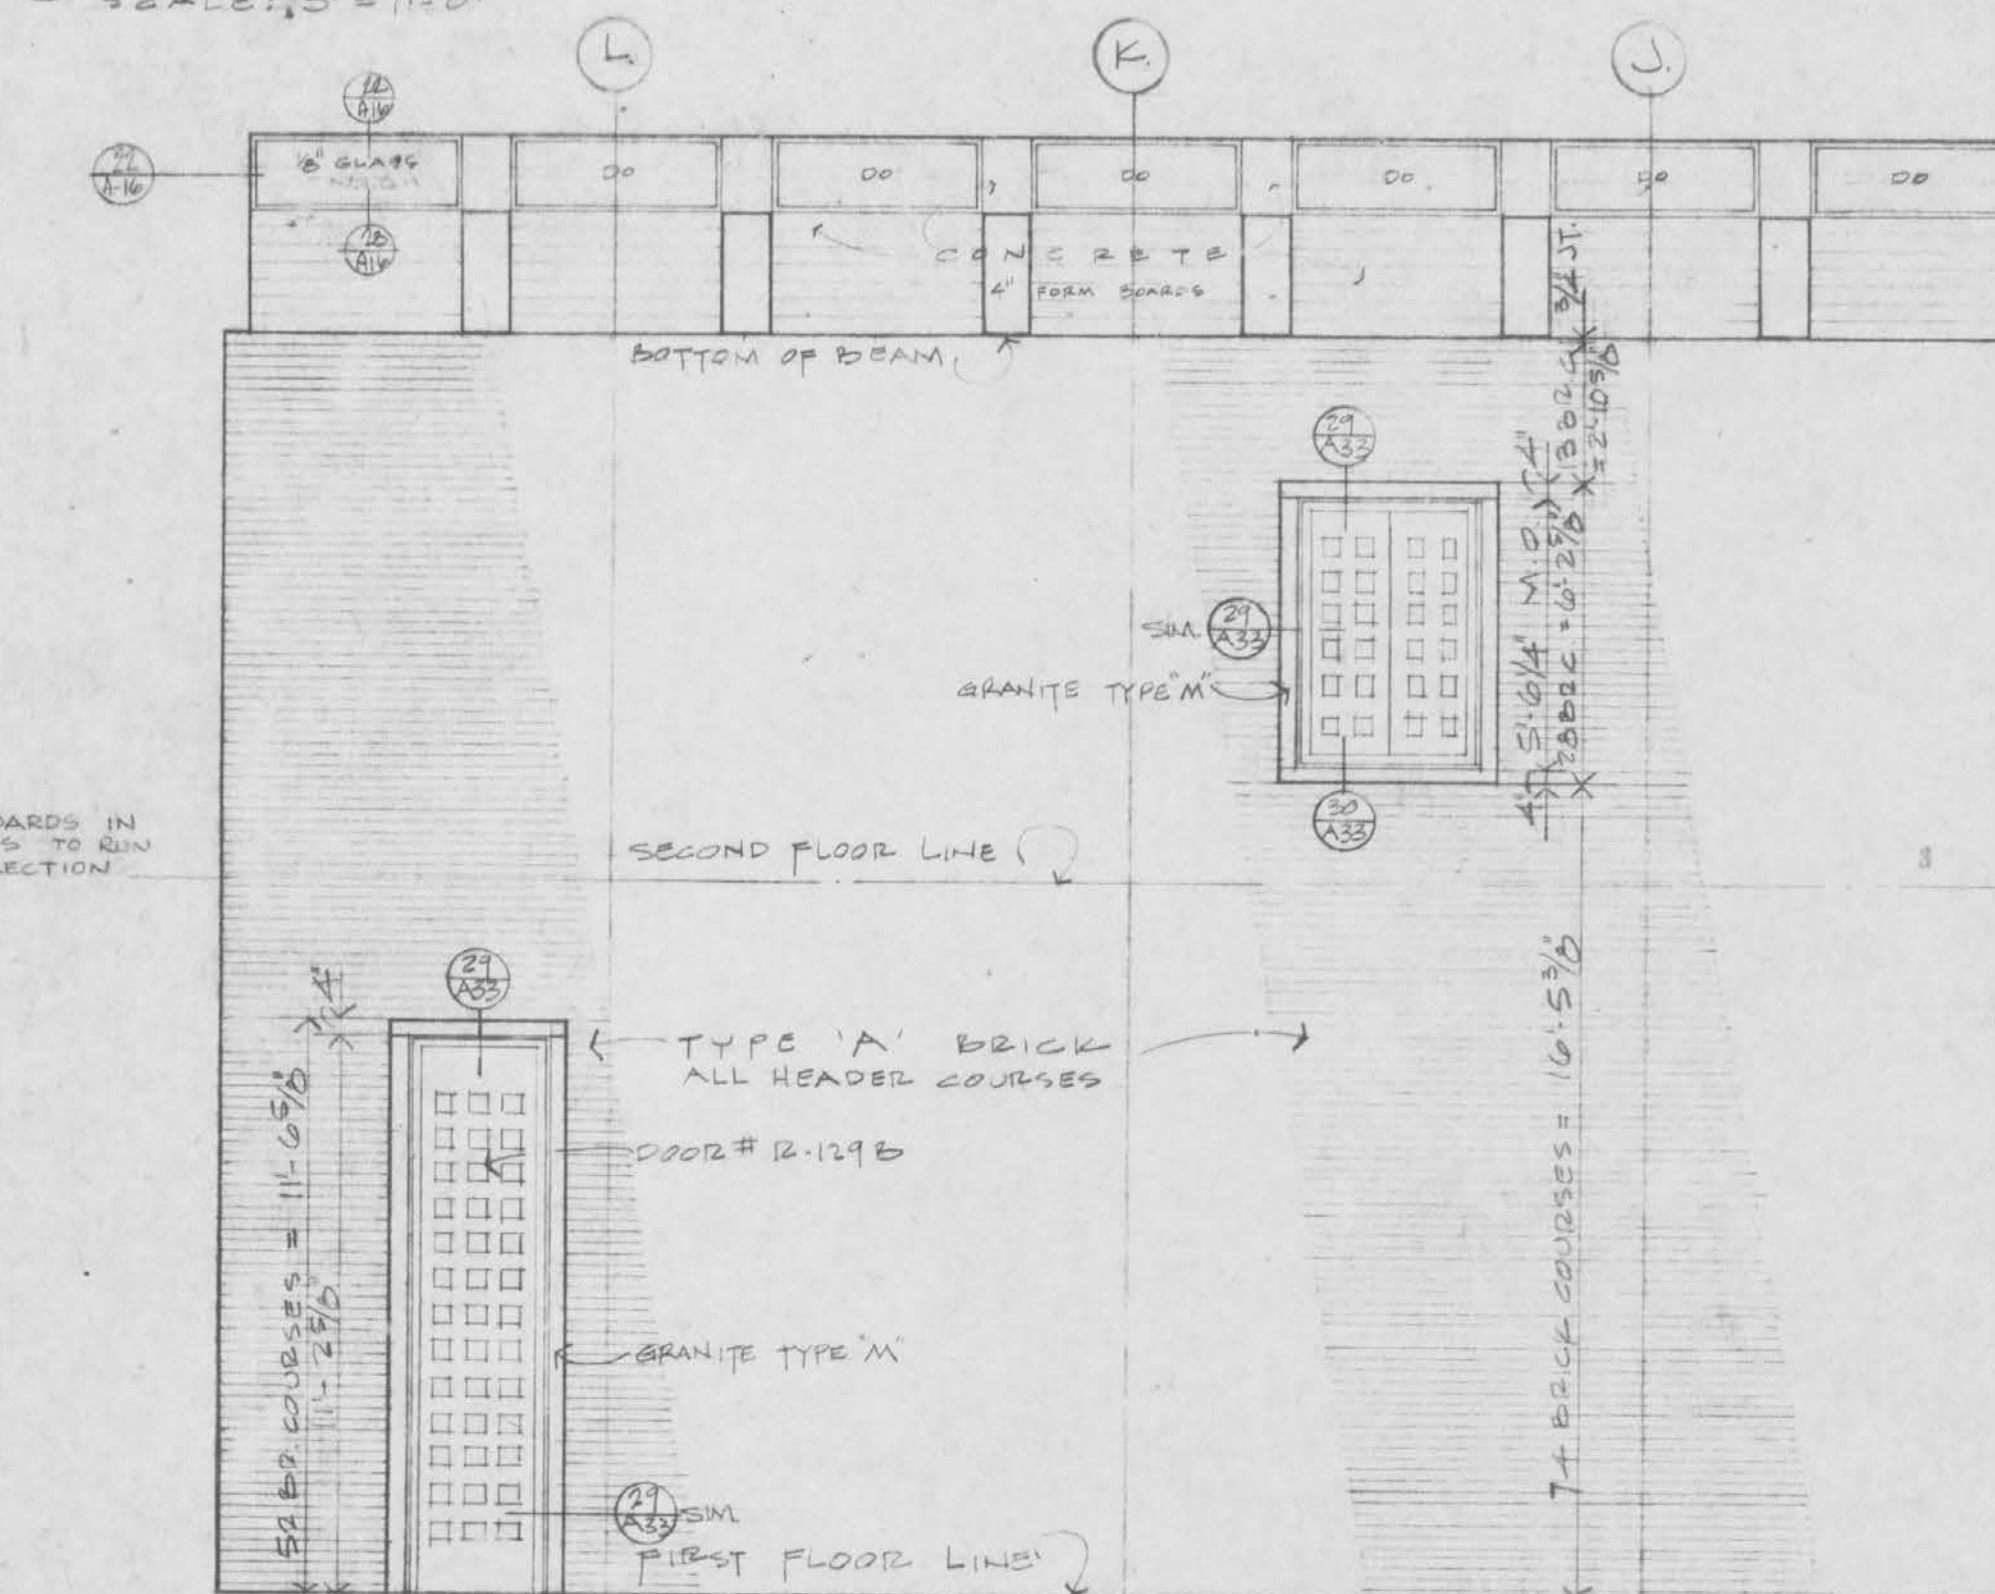
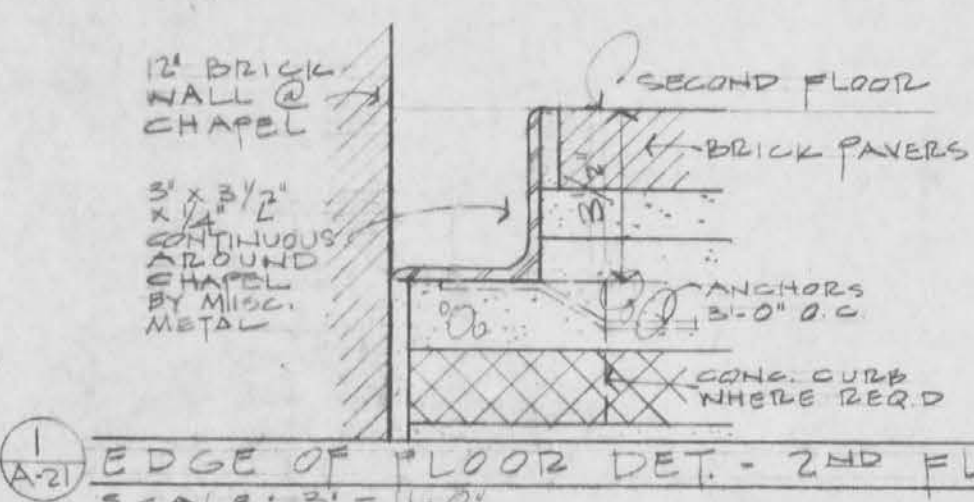
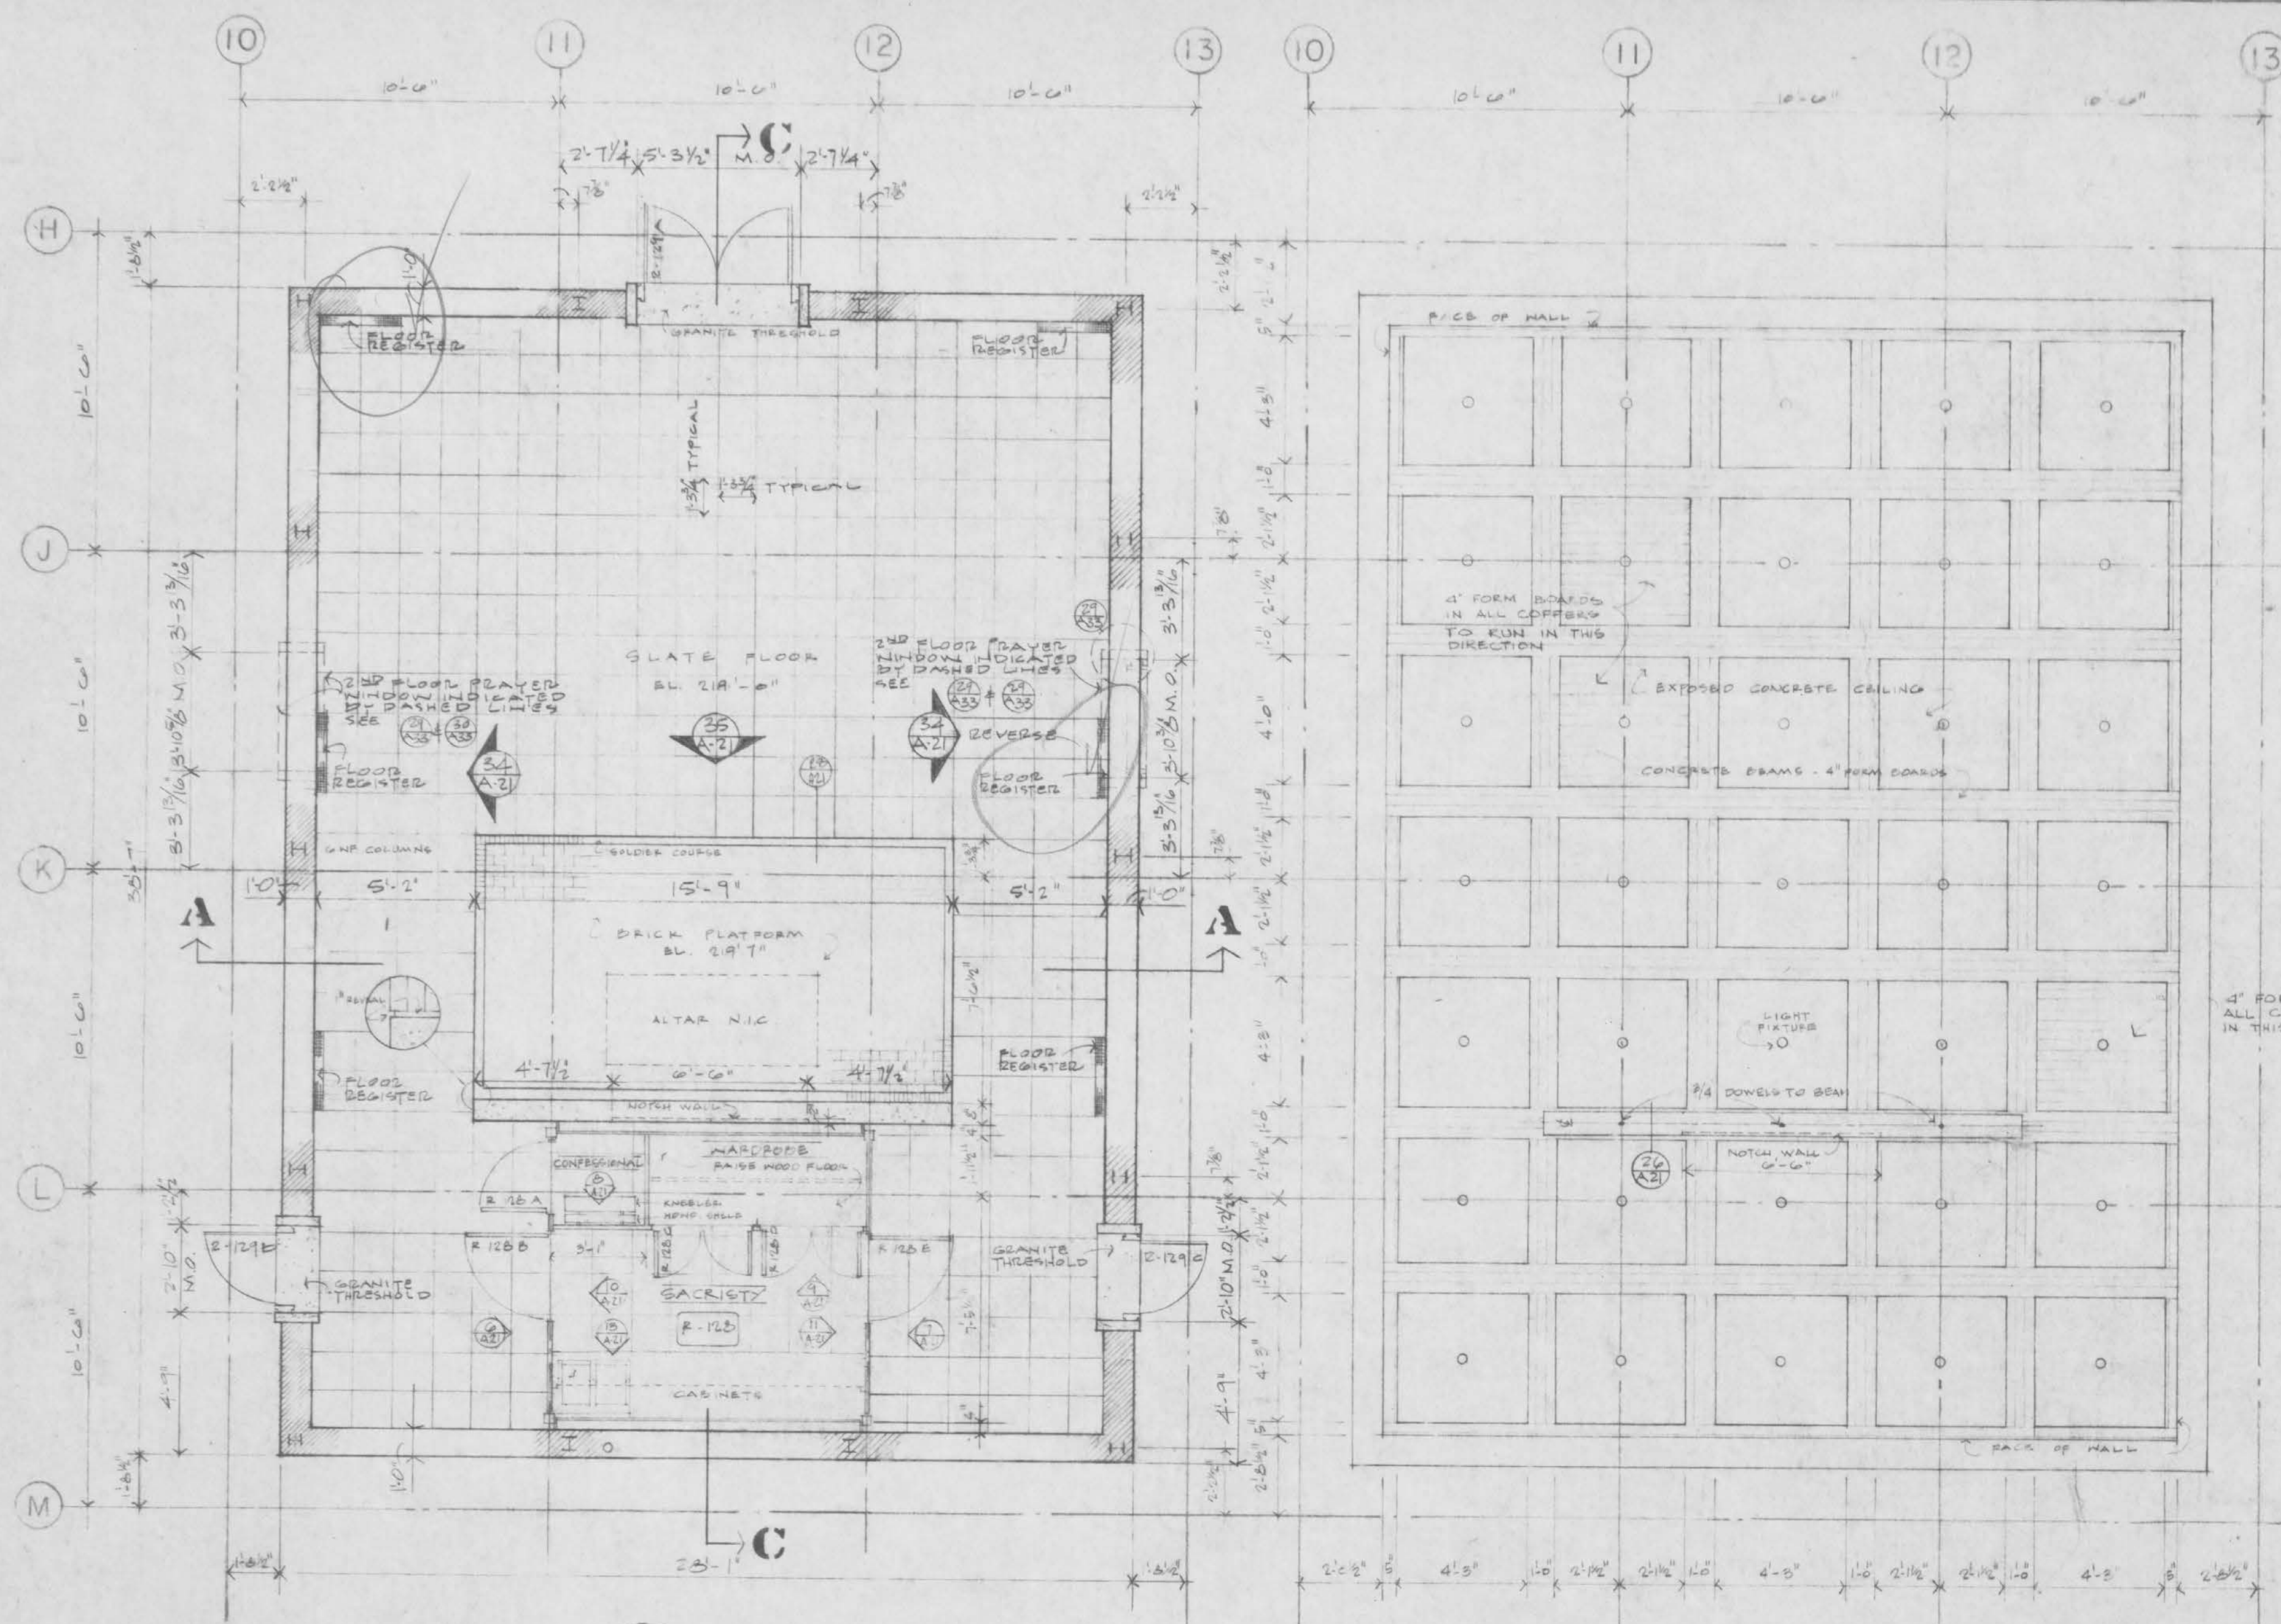


FLOOR PLAN
SCALE: 1/4" = 1'-0"

REFLECTED CEILING PLAN
SCALE: 1/4" = 1'-0"


ELEVATION - SOUTH WALL
SCALE: 1/4" = 1'-0"

ELEVATION - EAST WALL
SCALE: 1/4" = 1'-0"

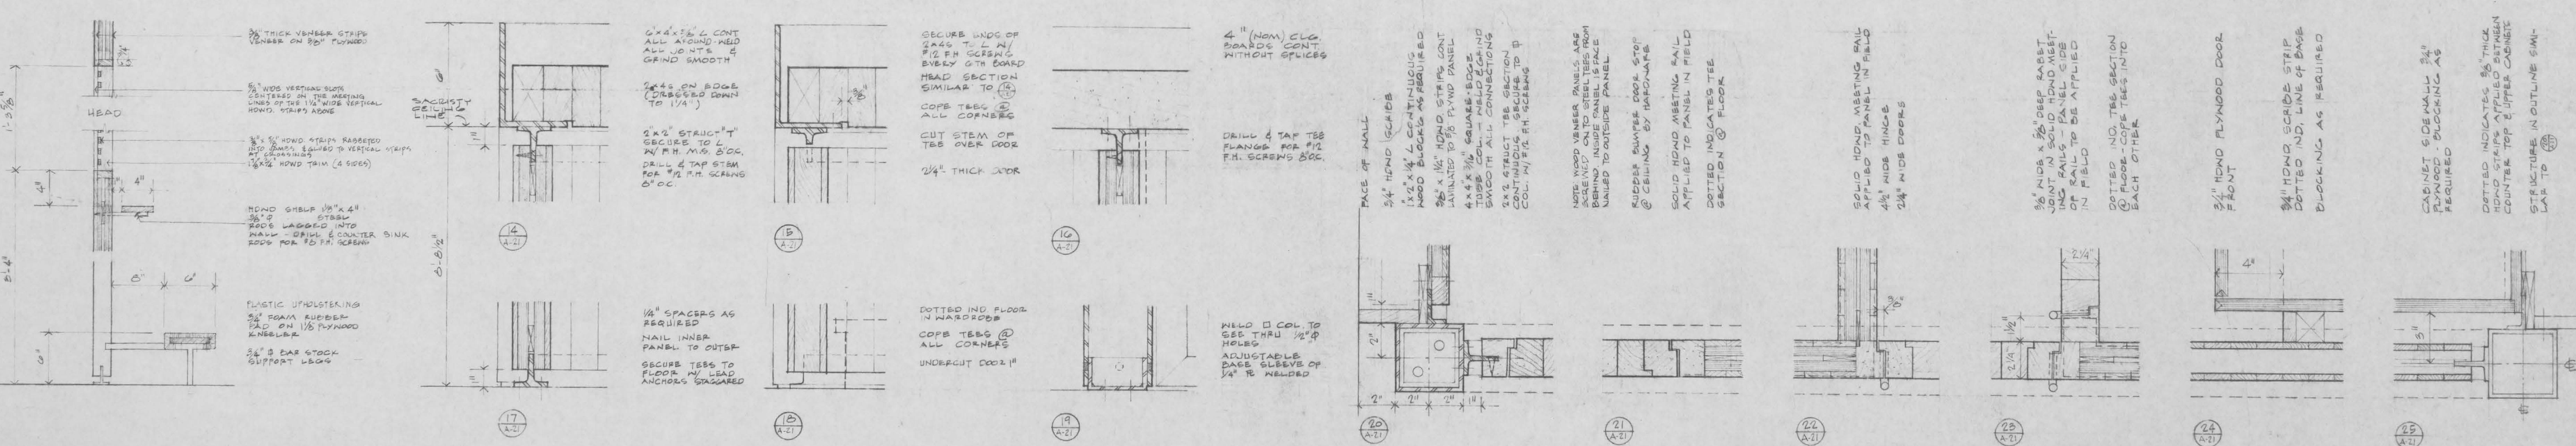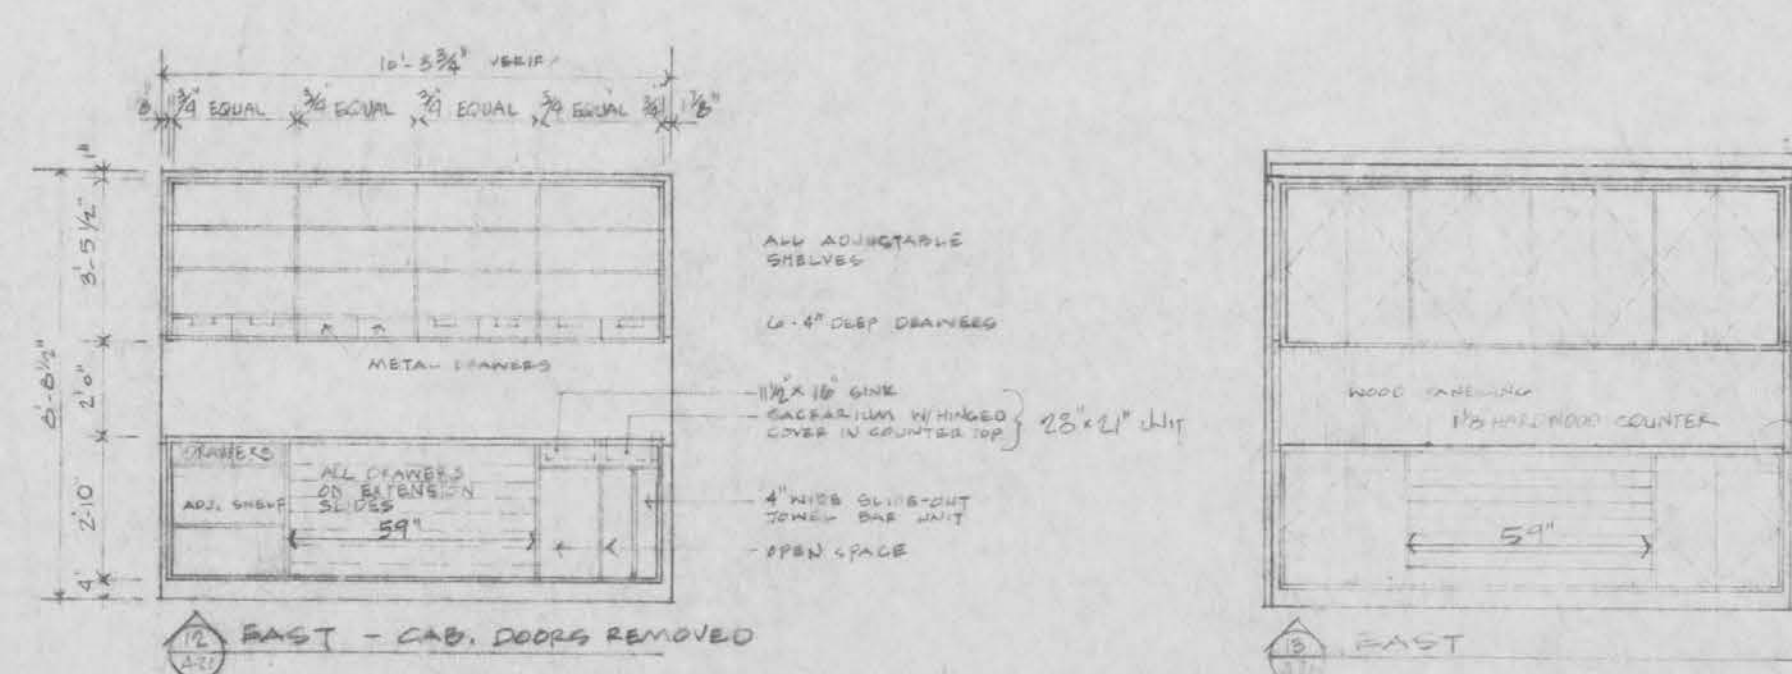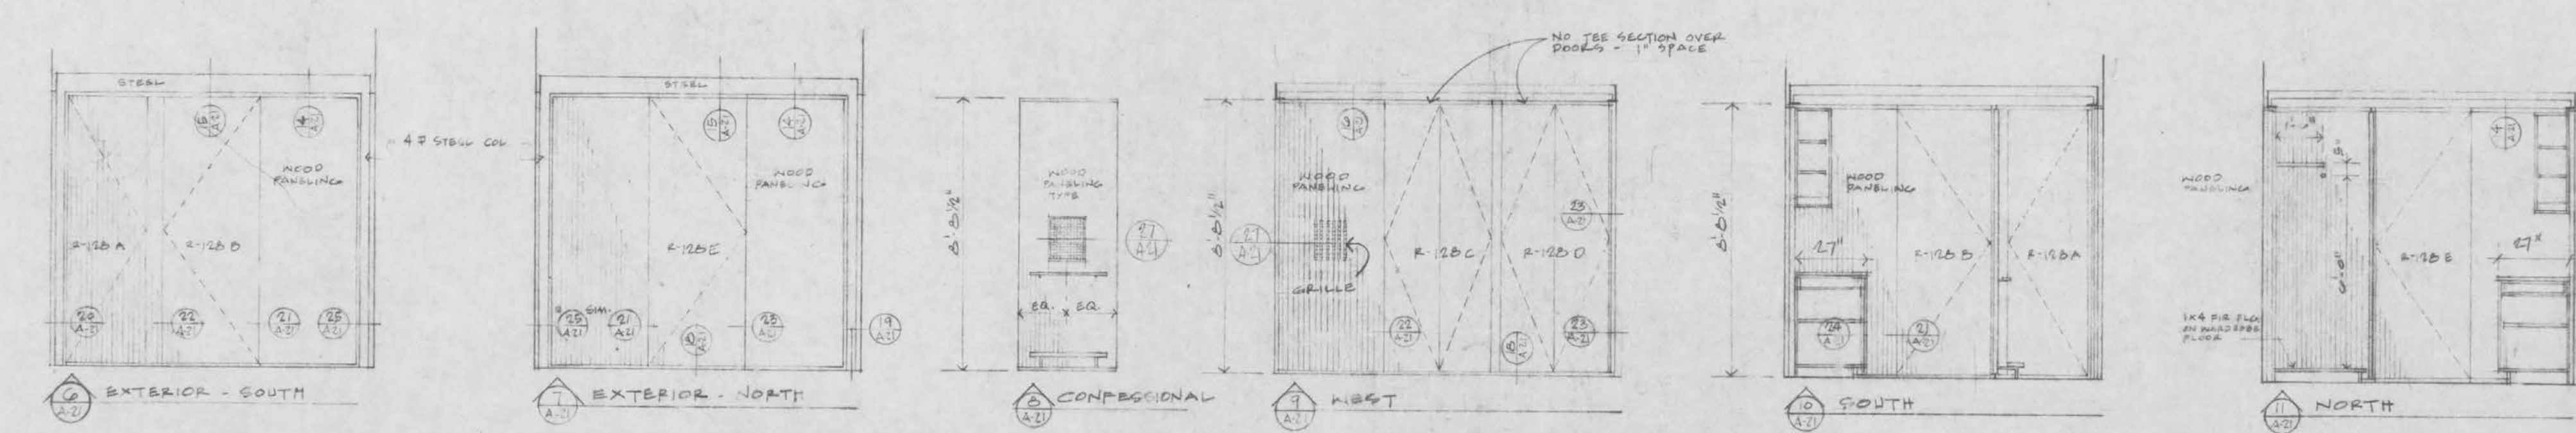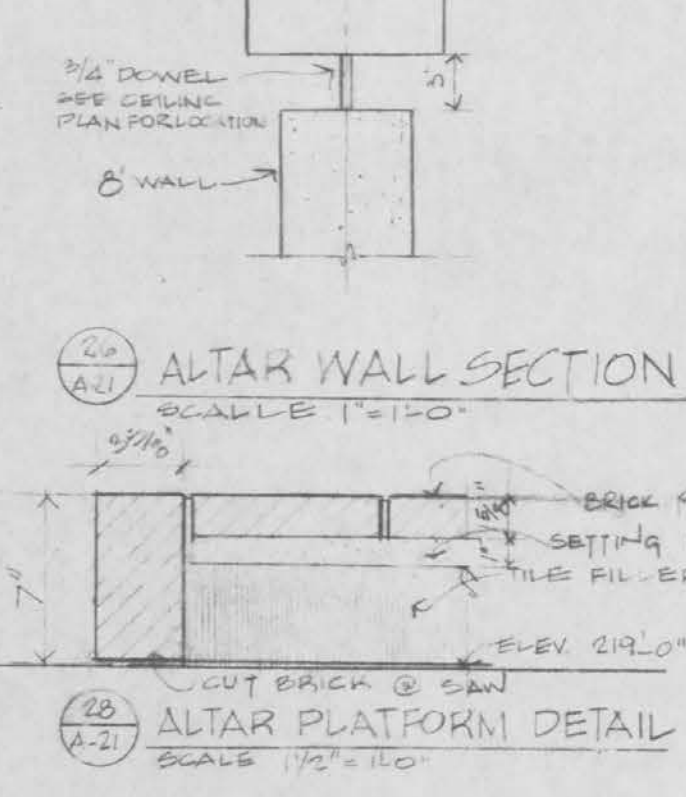

CONFESSORIAL WALL
SCALE: 1/8" = 1'-0"

SACRISTY WALL DETAILS
SCALE: 3/8" = 1'-0"

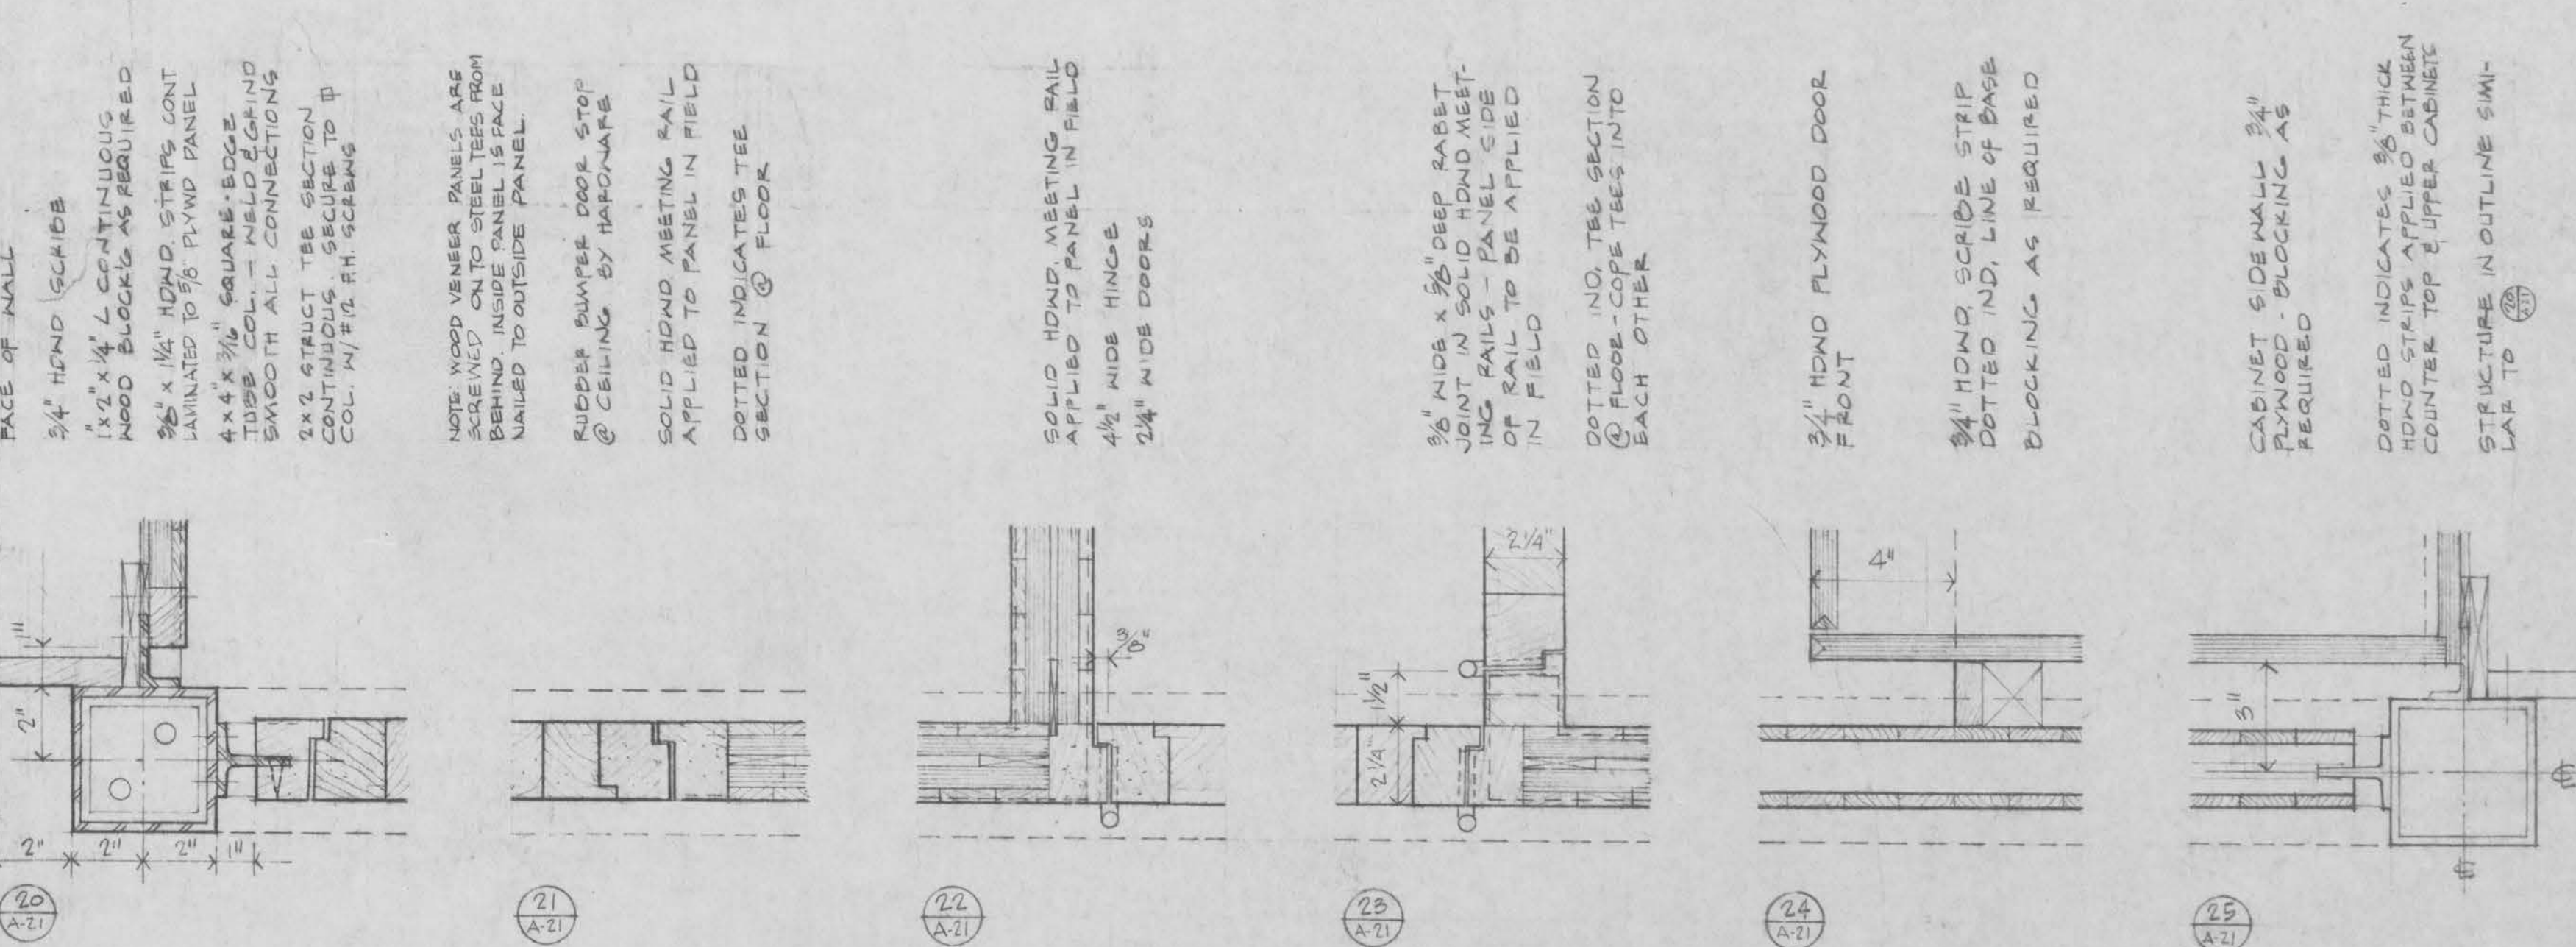


DATE FEB 15, 1991
DRAWN
CHECKED
I HEREBY CERTIFY THAT THIS PLAN, SPECIFICATION, OR REPORT WAS PREPARED BY ME OR UNDER MY DIRECT SUPERVISION AND THAT I AM A DULY REGISTERED ARCHITECT OR ENGINEER UNDER THE LAWS OF THE STATE OF MINNESOTA.

THE CERNY ASSOCIATES, INC.
architects | engineers | planners
minneapolis • saint paul • minnesota

CHANCERY AND RESIDENCE BUILDINGS
FOR THE ARCHDIOCESE OF SAINT PAUL
Saint Paul, Minnesota

CHAPEL DETAILS
A 21
PROJECT NUMBER
57-00

PRINTED
MAY 8 1991
THE CERNY ASSOCIATES, INC.

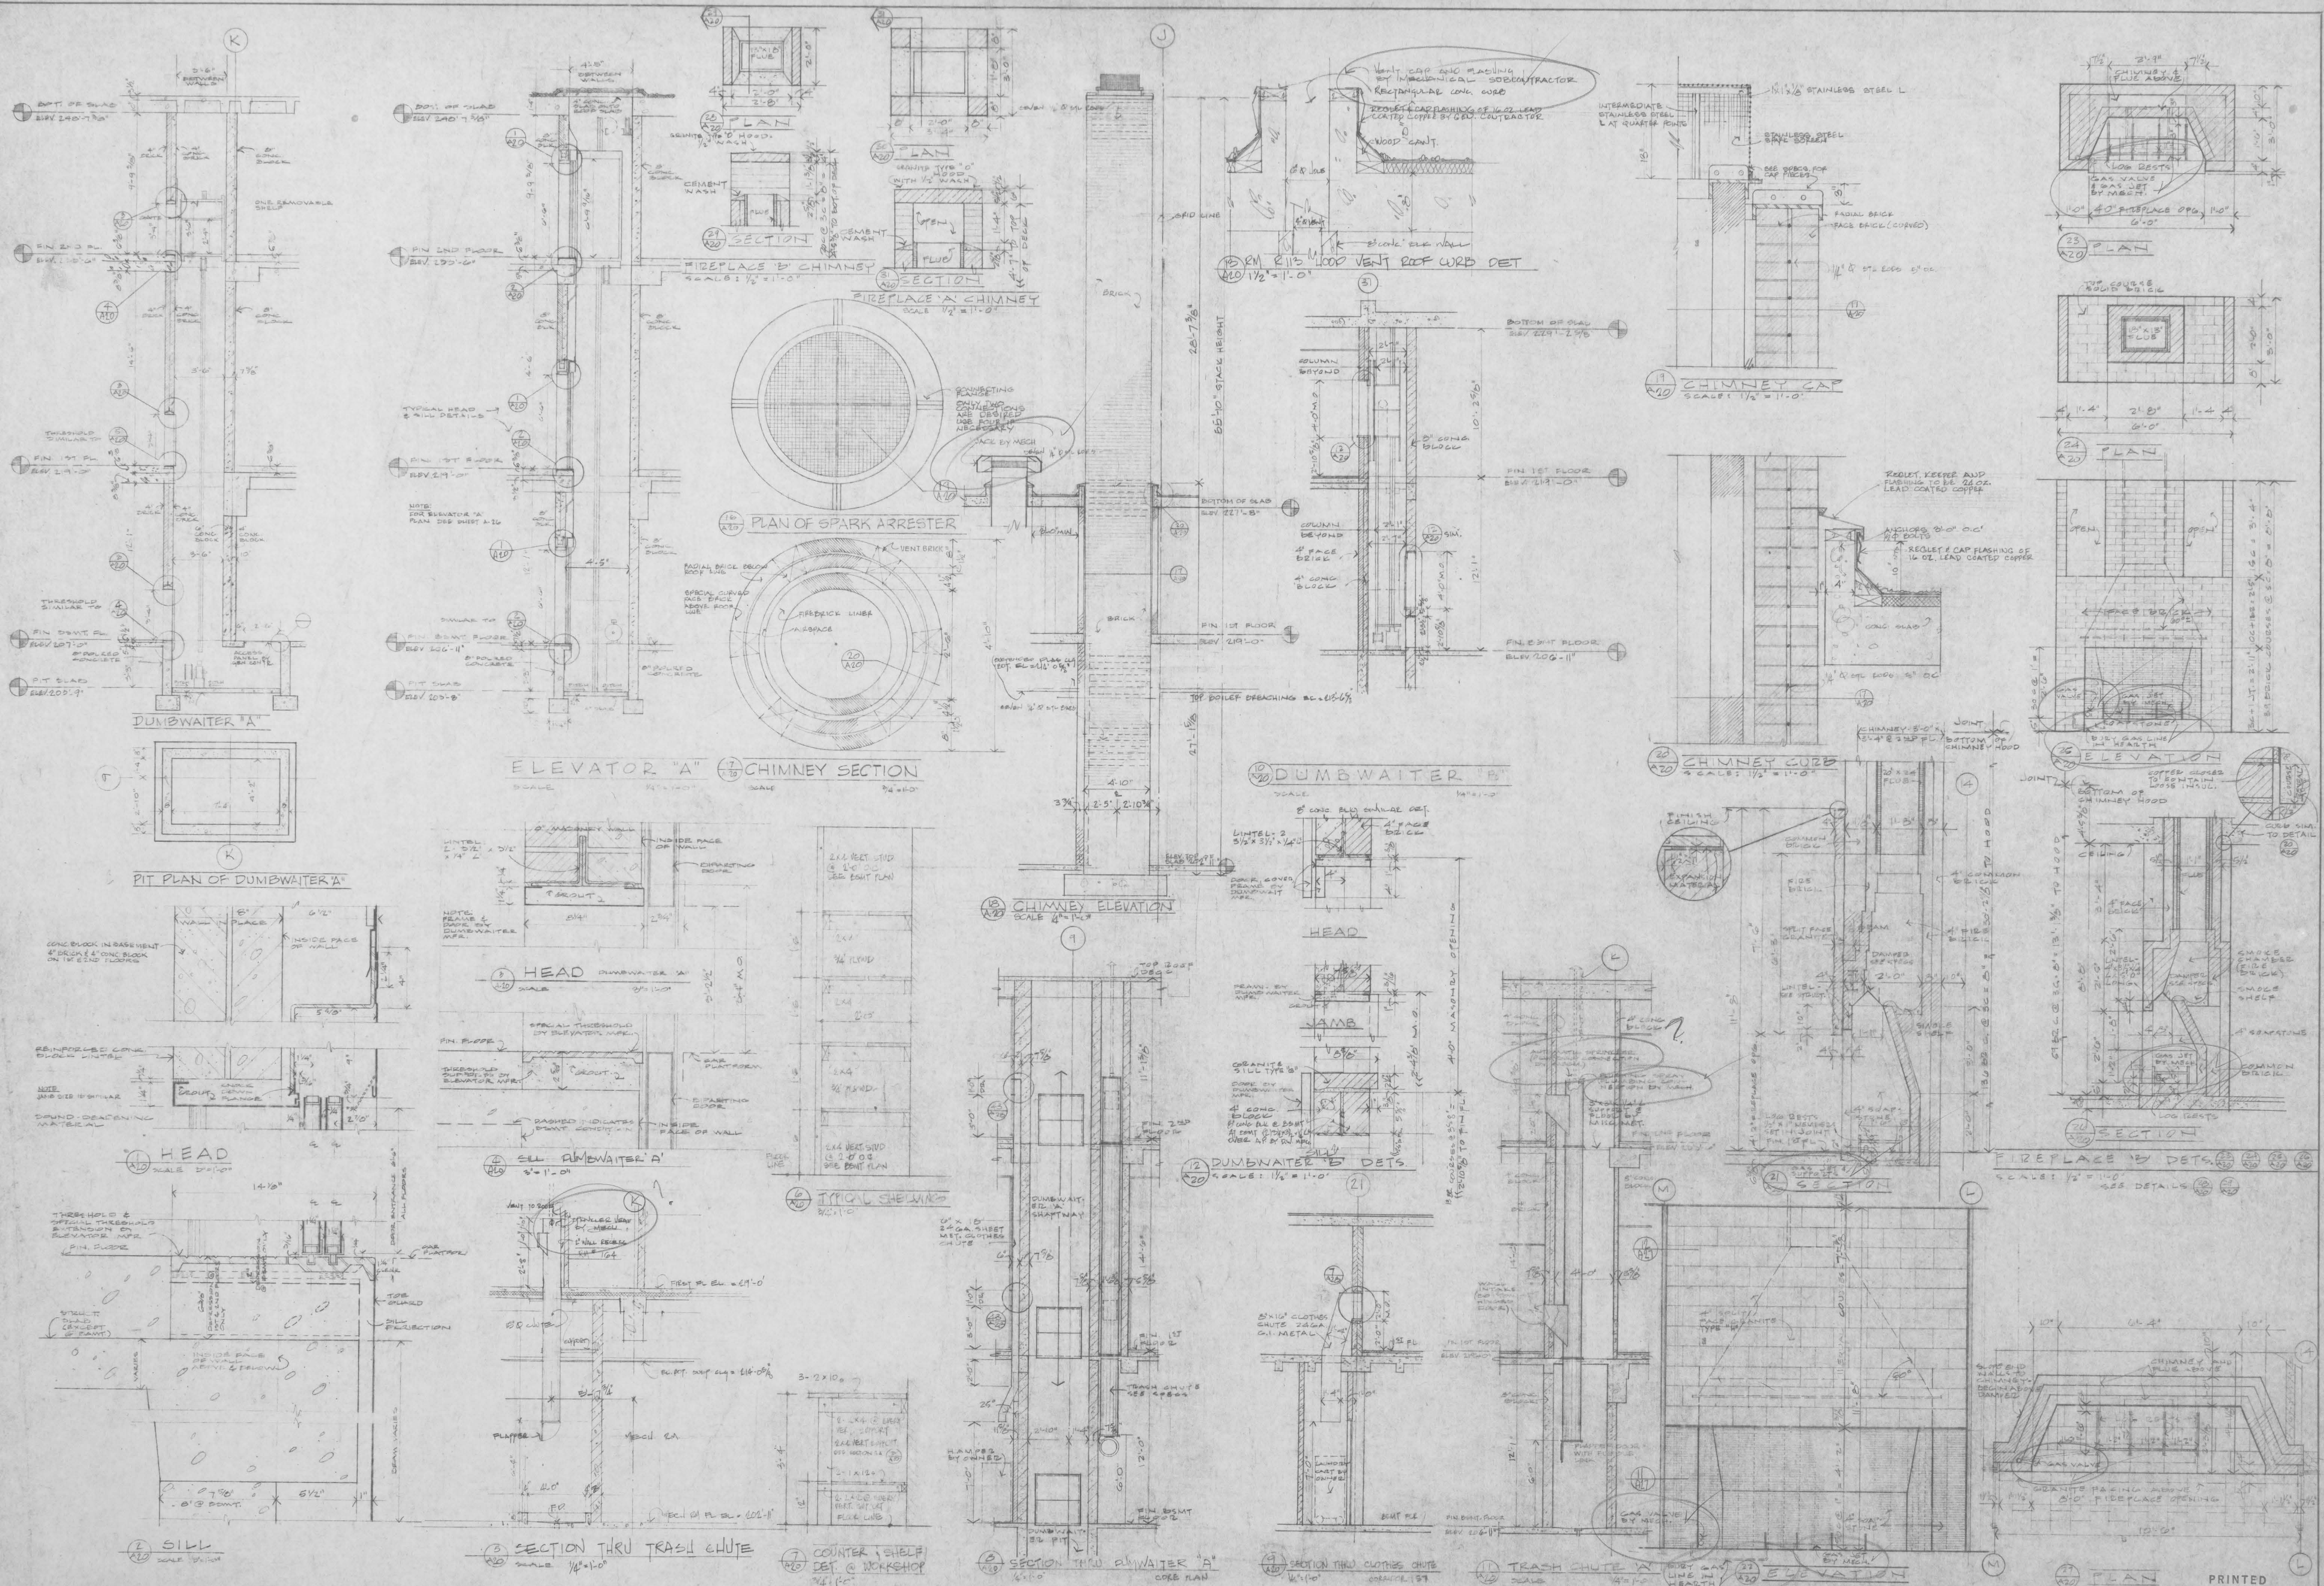

DATE FEB. 15, 1961
DRAWN
CHECKED

I HEREBY CERTIFY THAT THIS PLAN, SPECIFICATION, OR REPORT WAS PREPARED BY ME OR UNDER MY DIRECT SUPERVISION AND THAT I AM A DULY REGISTERED ARCHITECT OR ENGINEER UNDER THE LAWS OF THE STATE OF MINNESOTA.
DATE FEB. 15, 1961
REG. NO. 104
REG. NO.

THE CERNY ASSOCIATES, Inc.
architects / engineers / planners
minneapolis • saint paul, minnesota

CHANCERY AND RESIDENCE BUILDINGS
FOR THE ARCHDIOCESE OF SAINT PAUL
Saint Paul
Minnesota

ELEVATOR, FIREPLACE
CHIMNEY, & CHUTE
DETAILS
SCALE AS NOTED

PRINTED
MAY 8 1961
SHEET NUMBER
A20
PROJECT NUMBER
57-90