




F. R. Meisch papers

Copyright Notice:

This material may be protected by copyright law (U.S. Code, Title 17). Researchers are liable for any infringement. For more information, visit

www.mnhs.org/copyright.



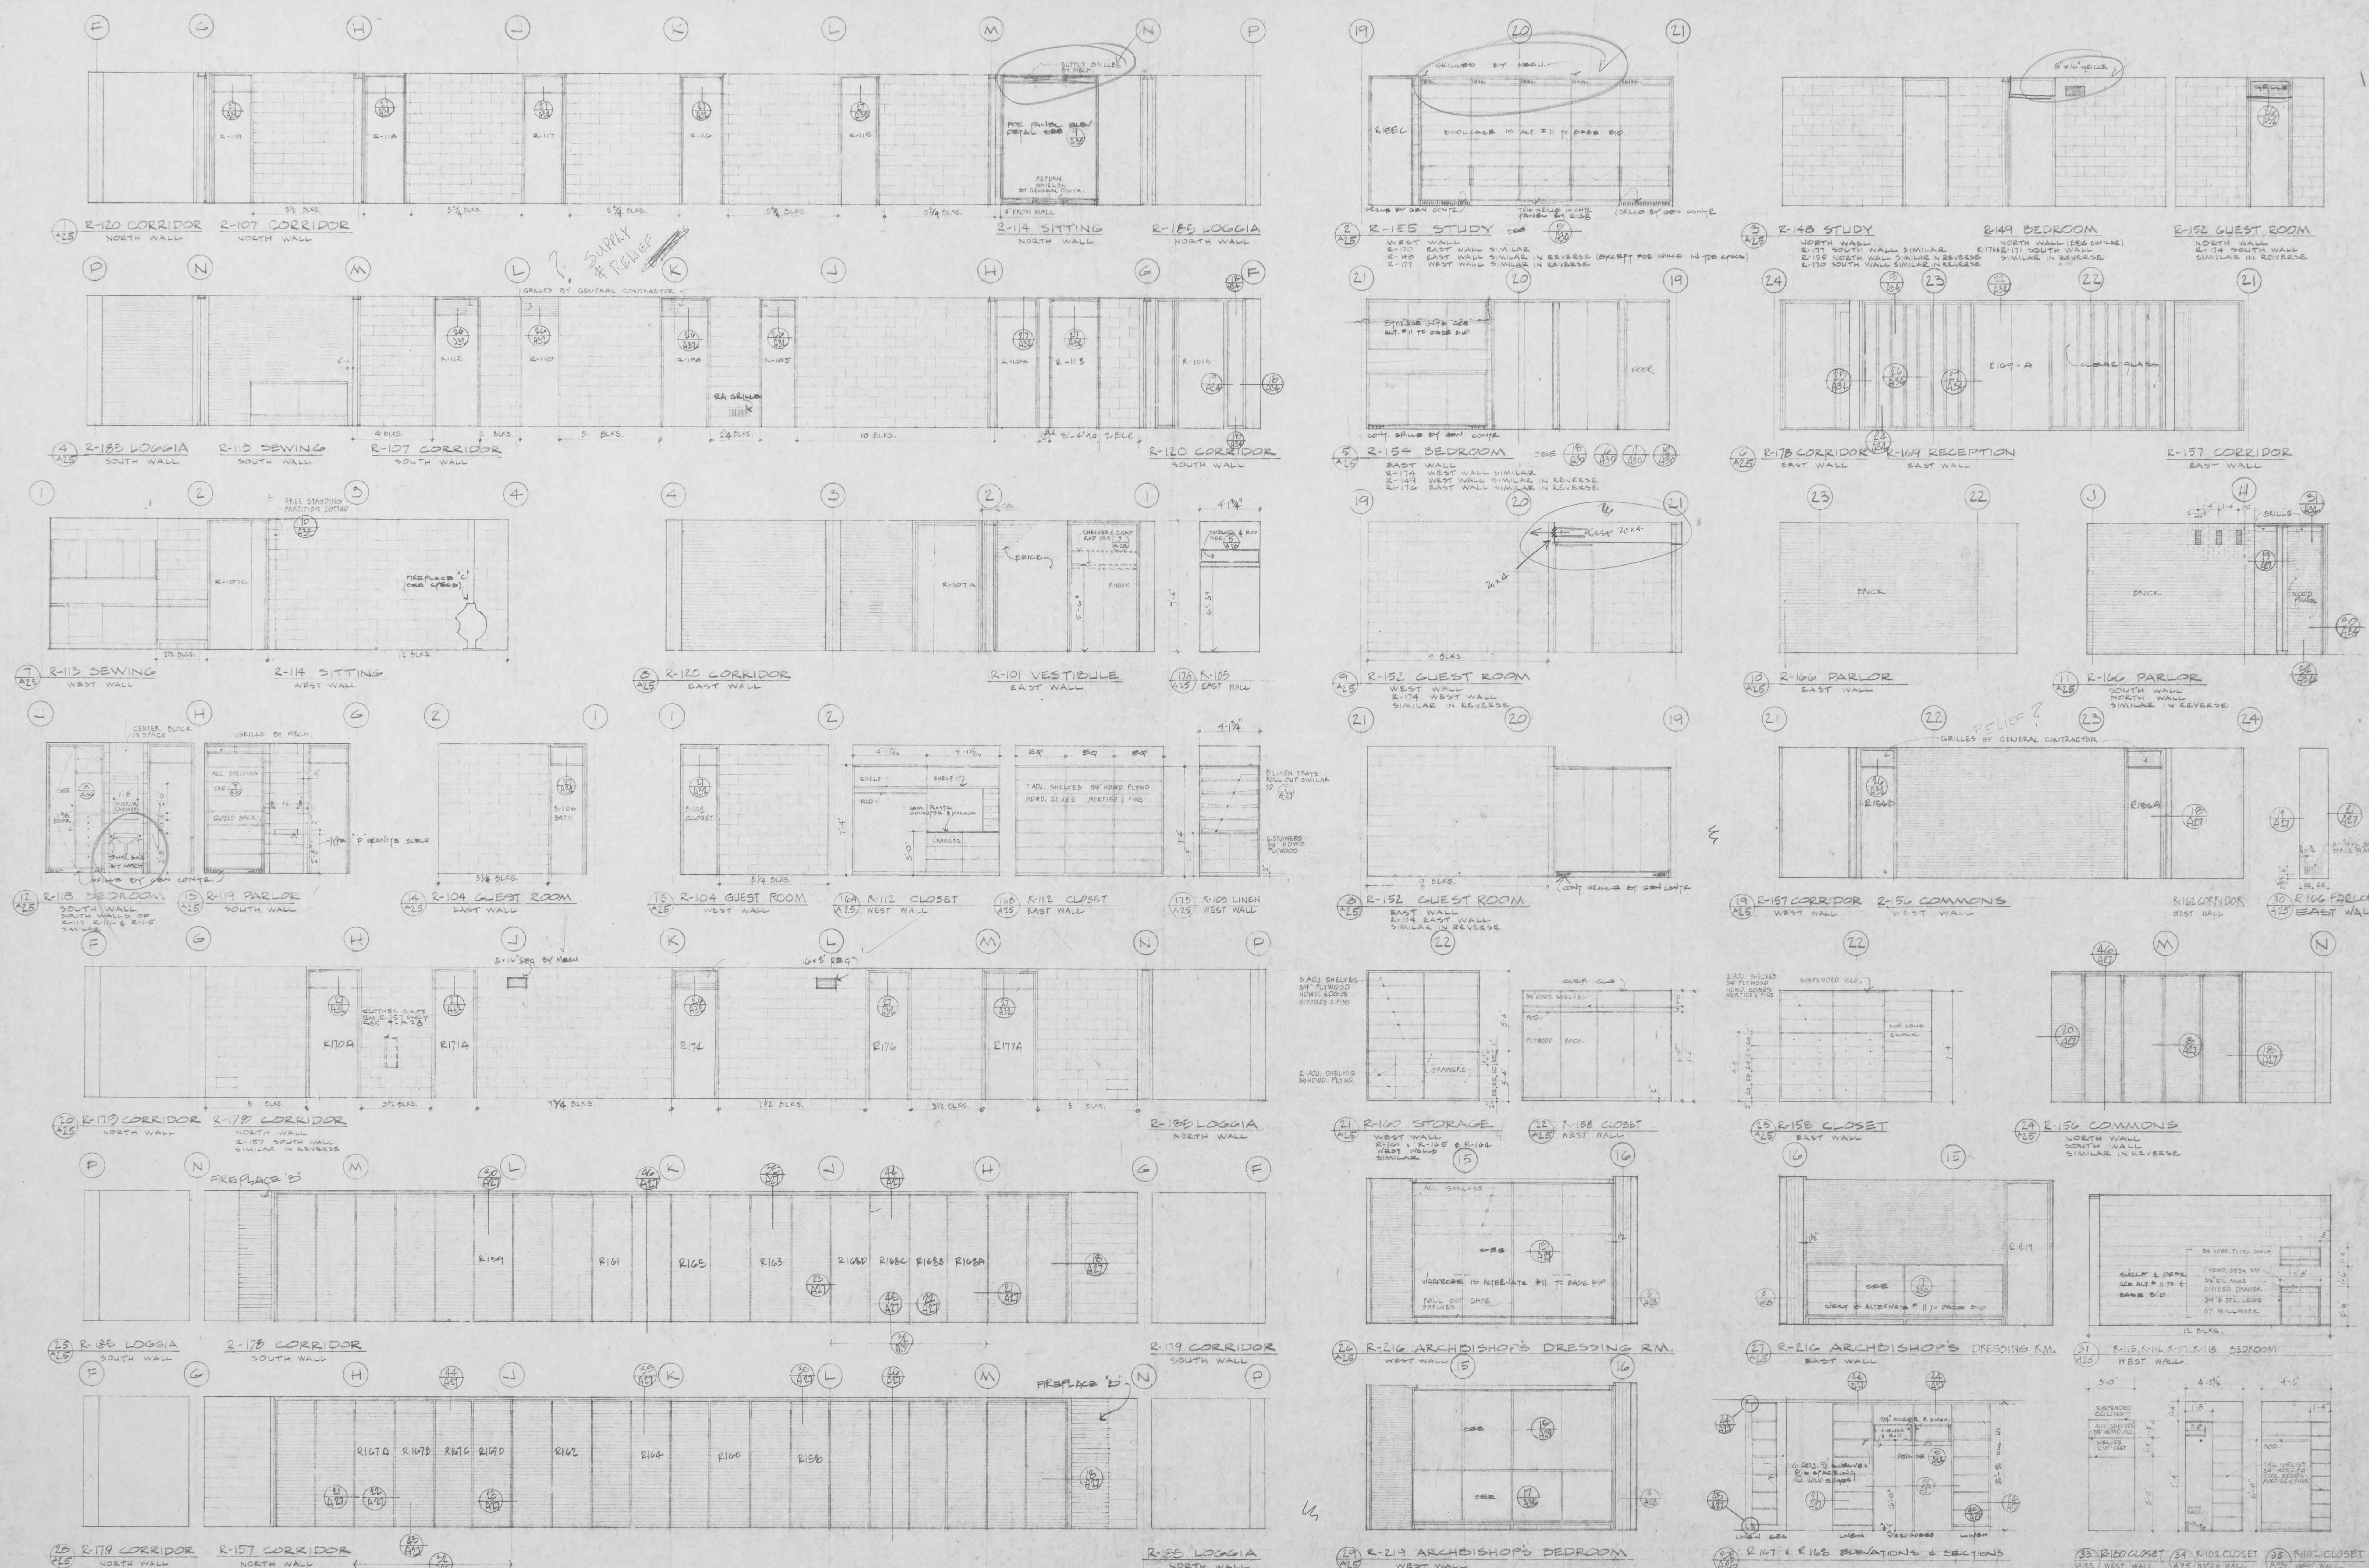

PRINTED
MAY 8 1961













DATE
FEB 15, 1961
DRAWN
FEB 15, 1961
CHECKED
FEB 15, 1961

I HEREBY CERTIFY THAT THIS PLAN, SPECIFICATION, OR REPORT
WAS PREPARED BY ME OR UNDER MY DIRECT SUPERVISION
AND THAT I AM A duly REGISTERED ARCHITECT OR ENGINEER
UNDER THE LAWS OF THE STATE OF MINNESOTA
DATE FEB 15, 1961
REG. No. 1174
R. C. CERNY

THE CERNY ASSOCIATES Inc.
Architects | Engineers | Planners
minneapolis • saint paul, minnesota

CHANCERY AND RESIDENCE BUILDINGS
FOR THE ARCHDIOCESE OF SAINT PAUL
Saint Paul
Minnesota

INTERIOR
ELEVATIONS
SCALE 1/8" = 1'-0"
SHEET NUMBER
A 25
PROJECT NUMBER
57-00

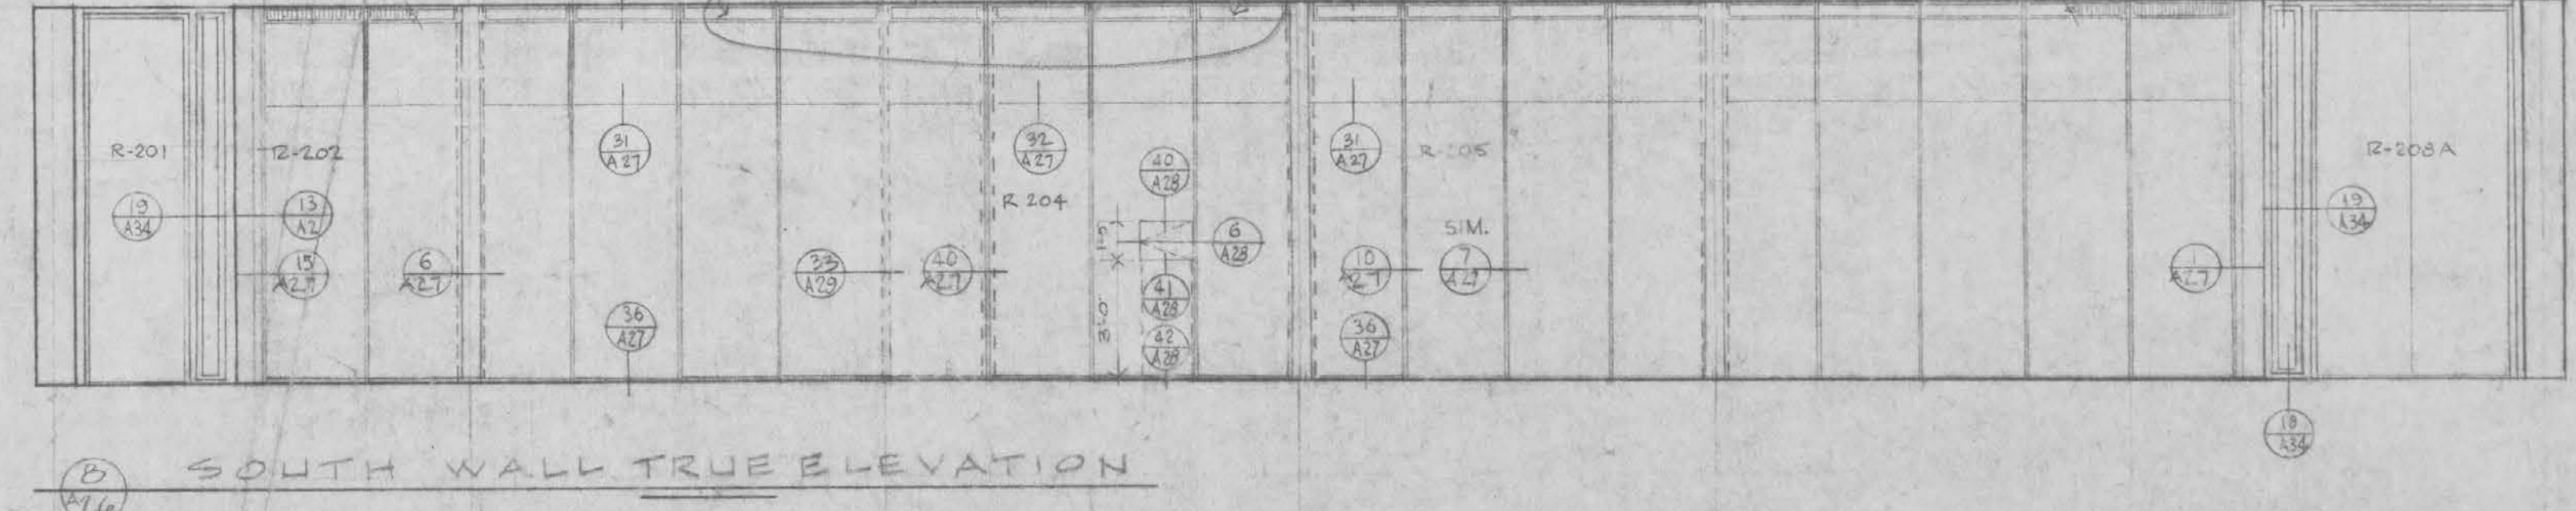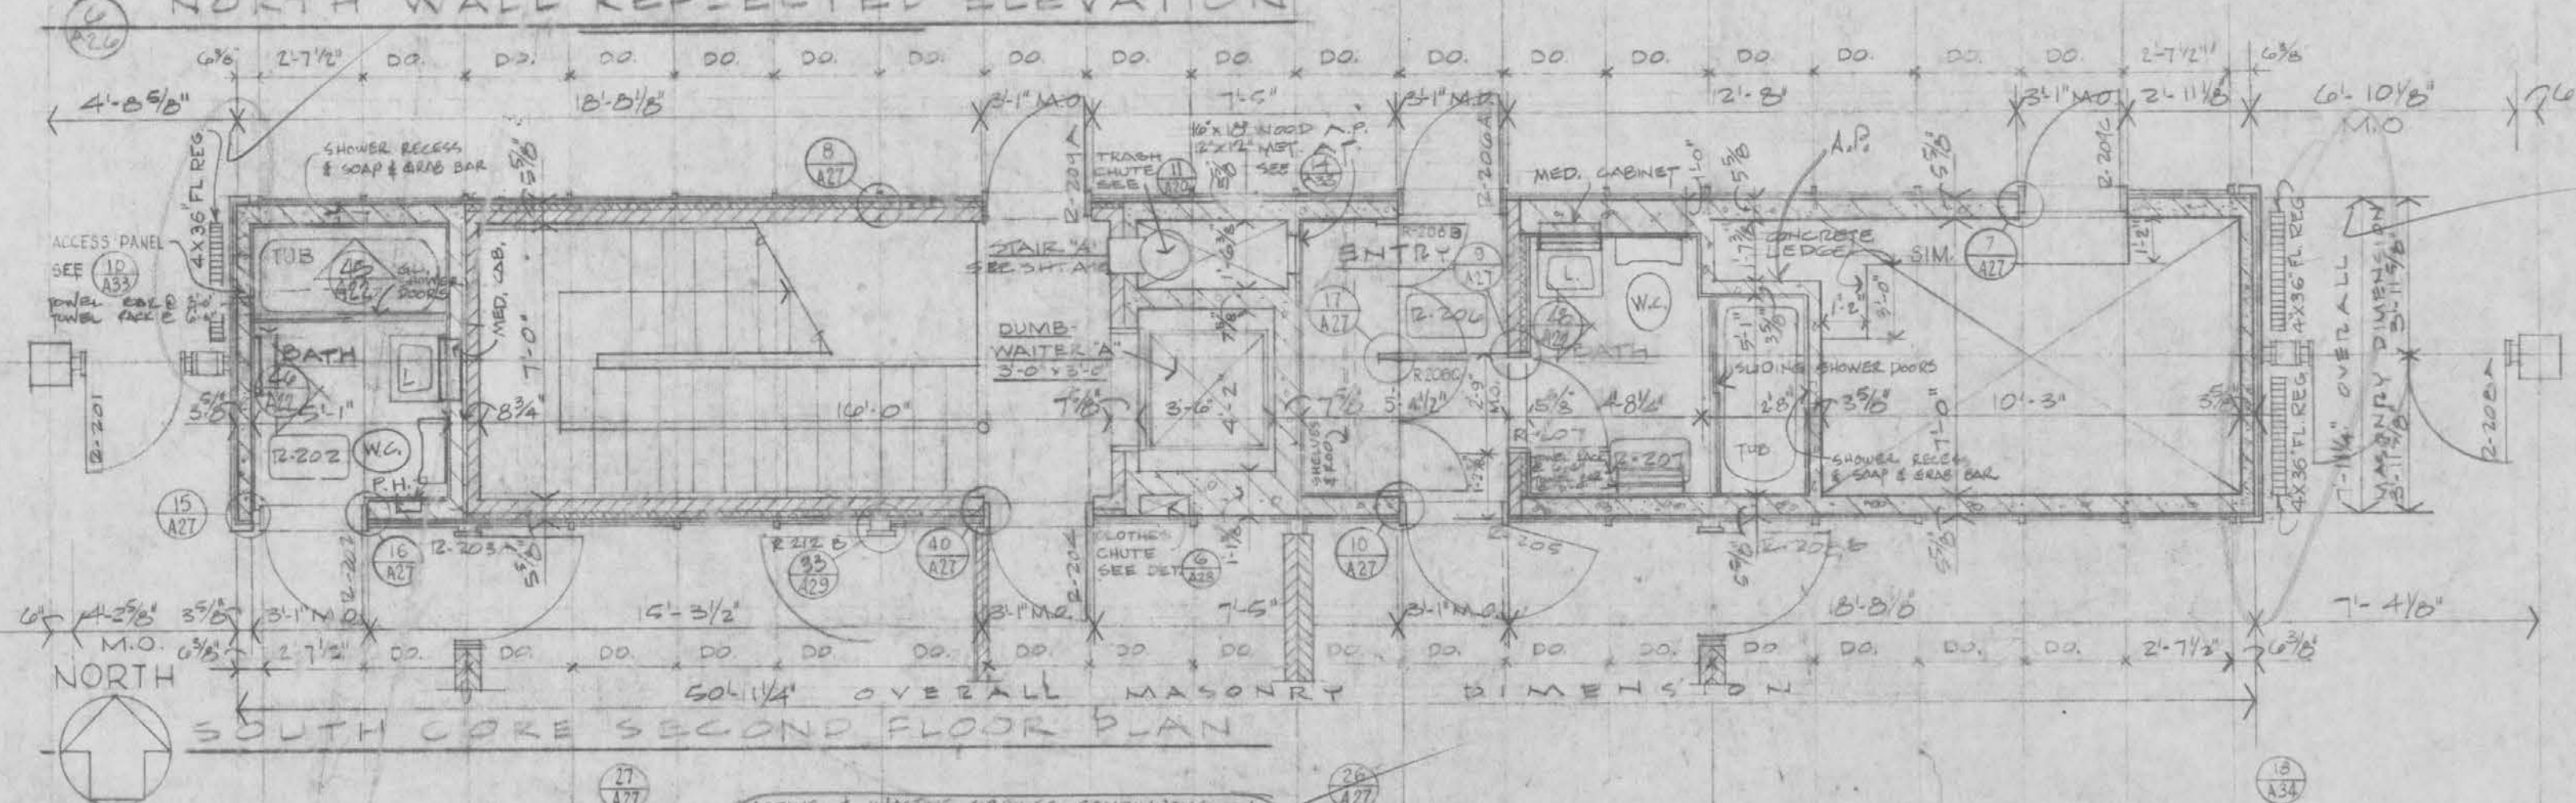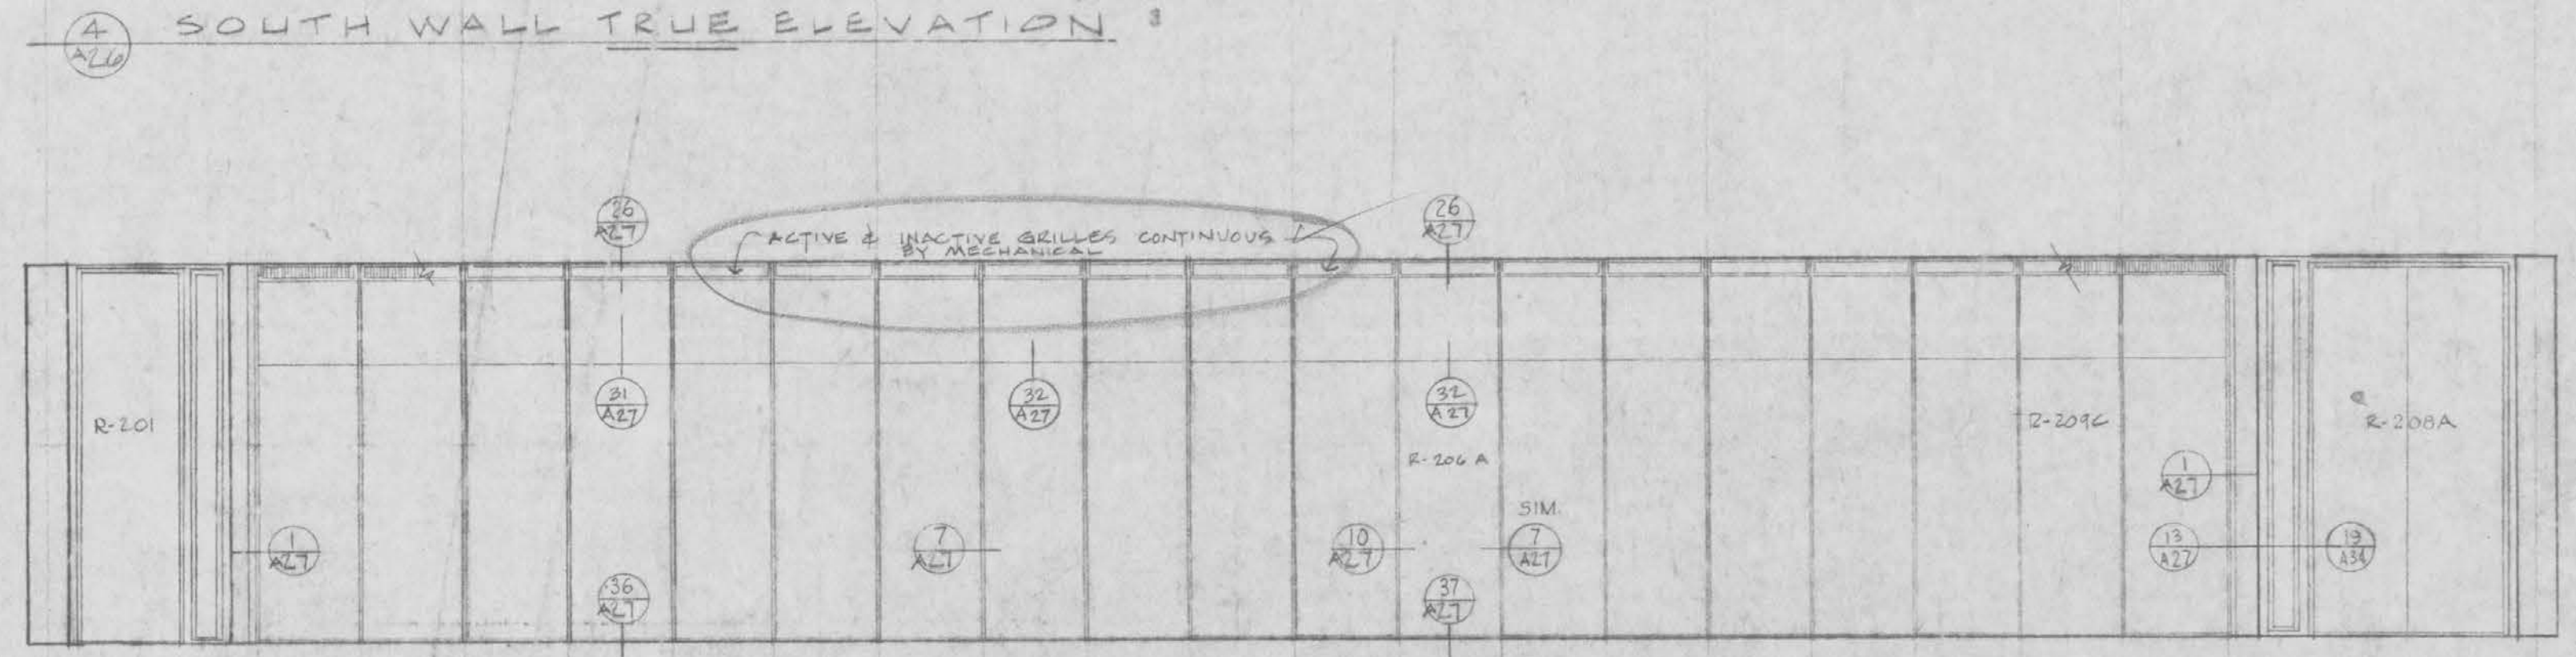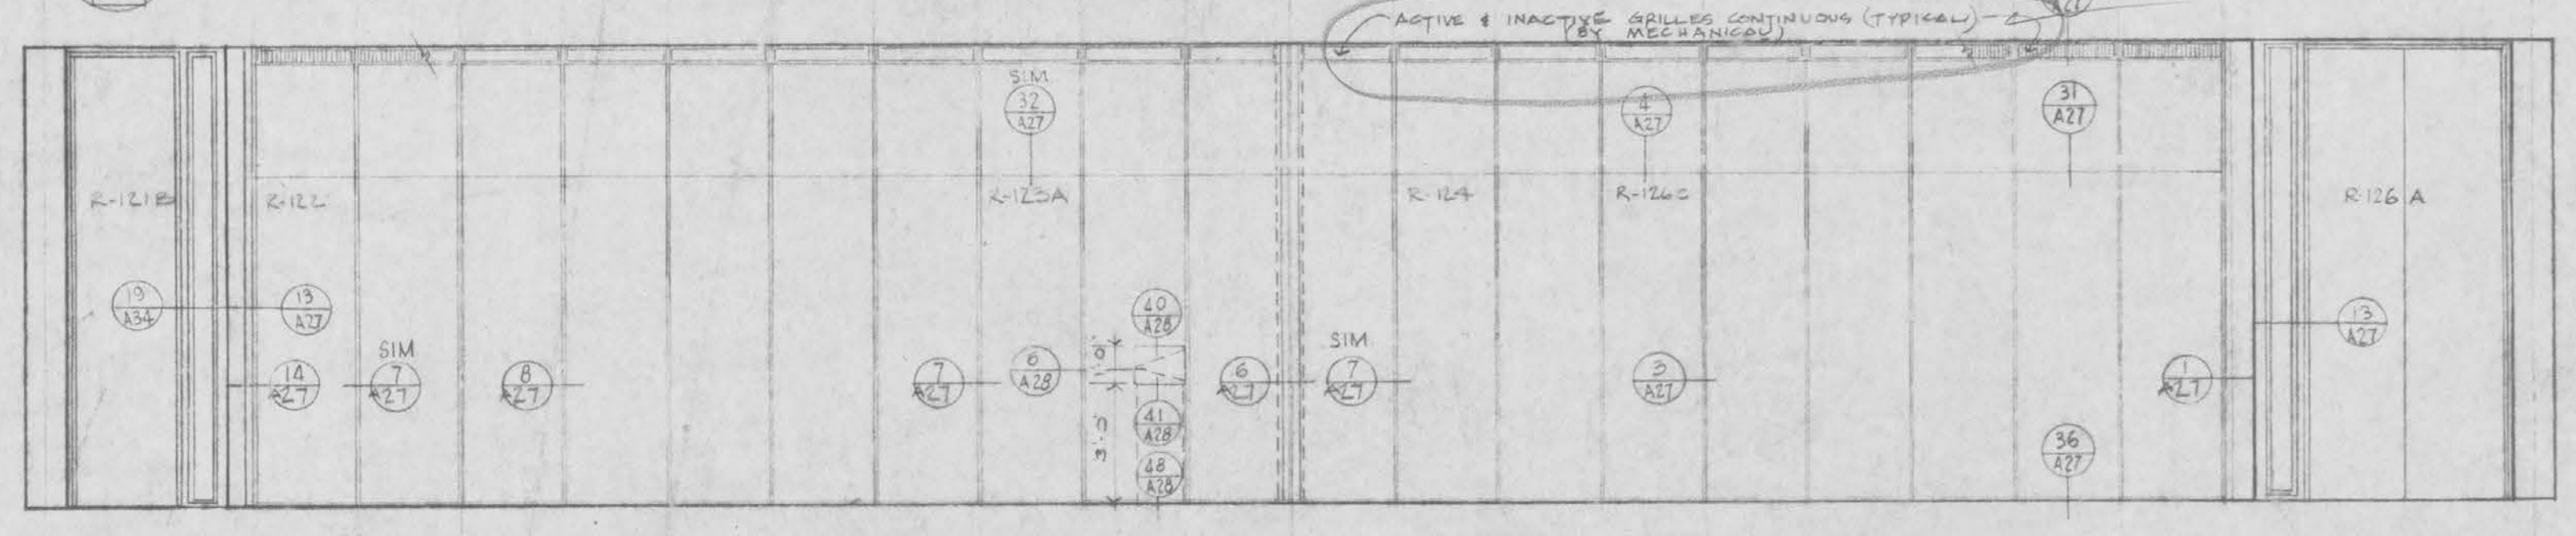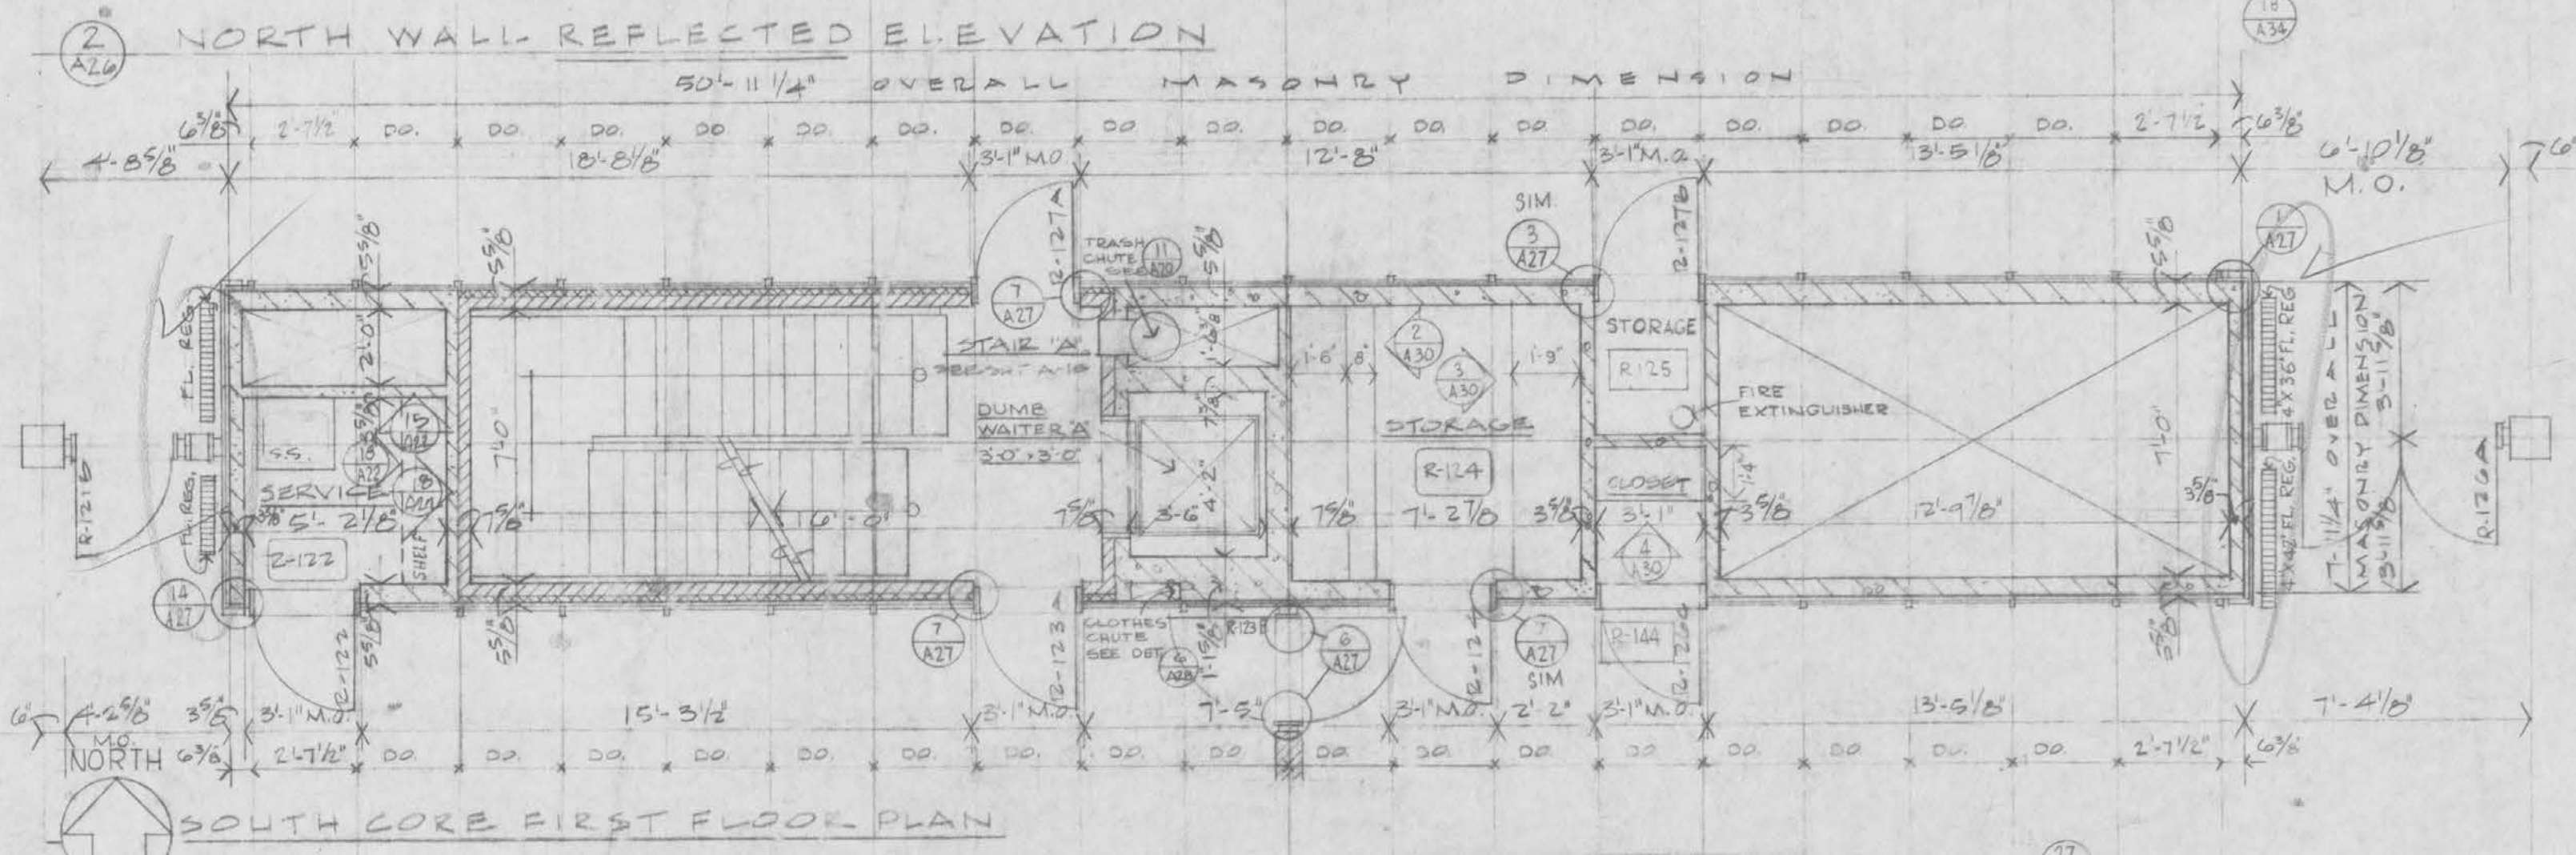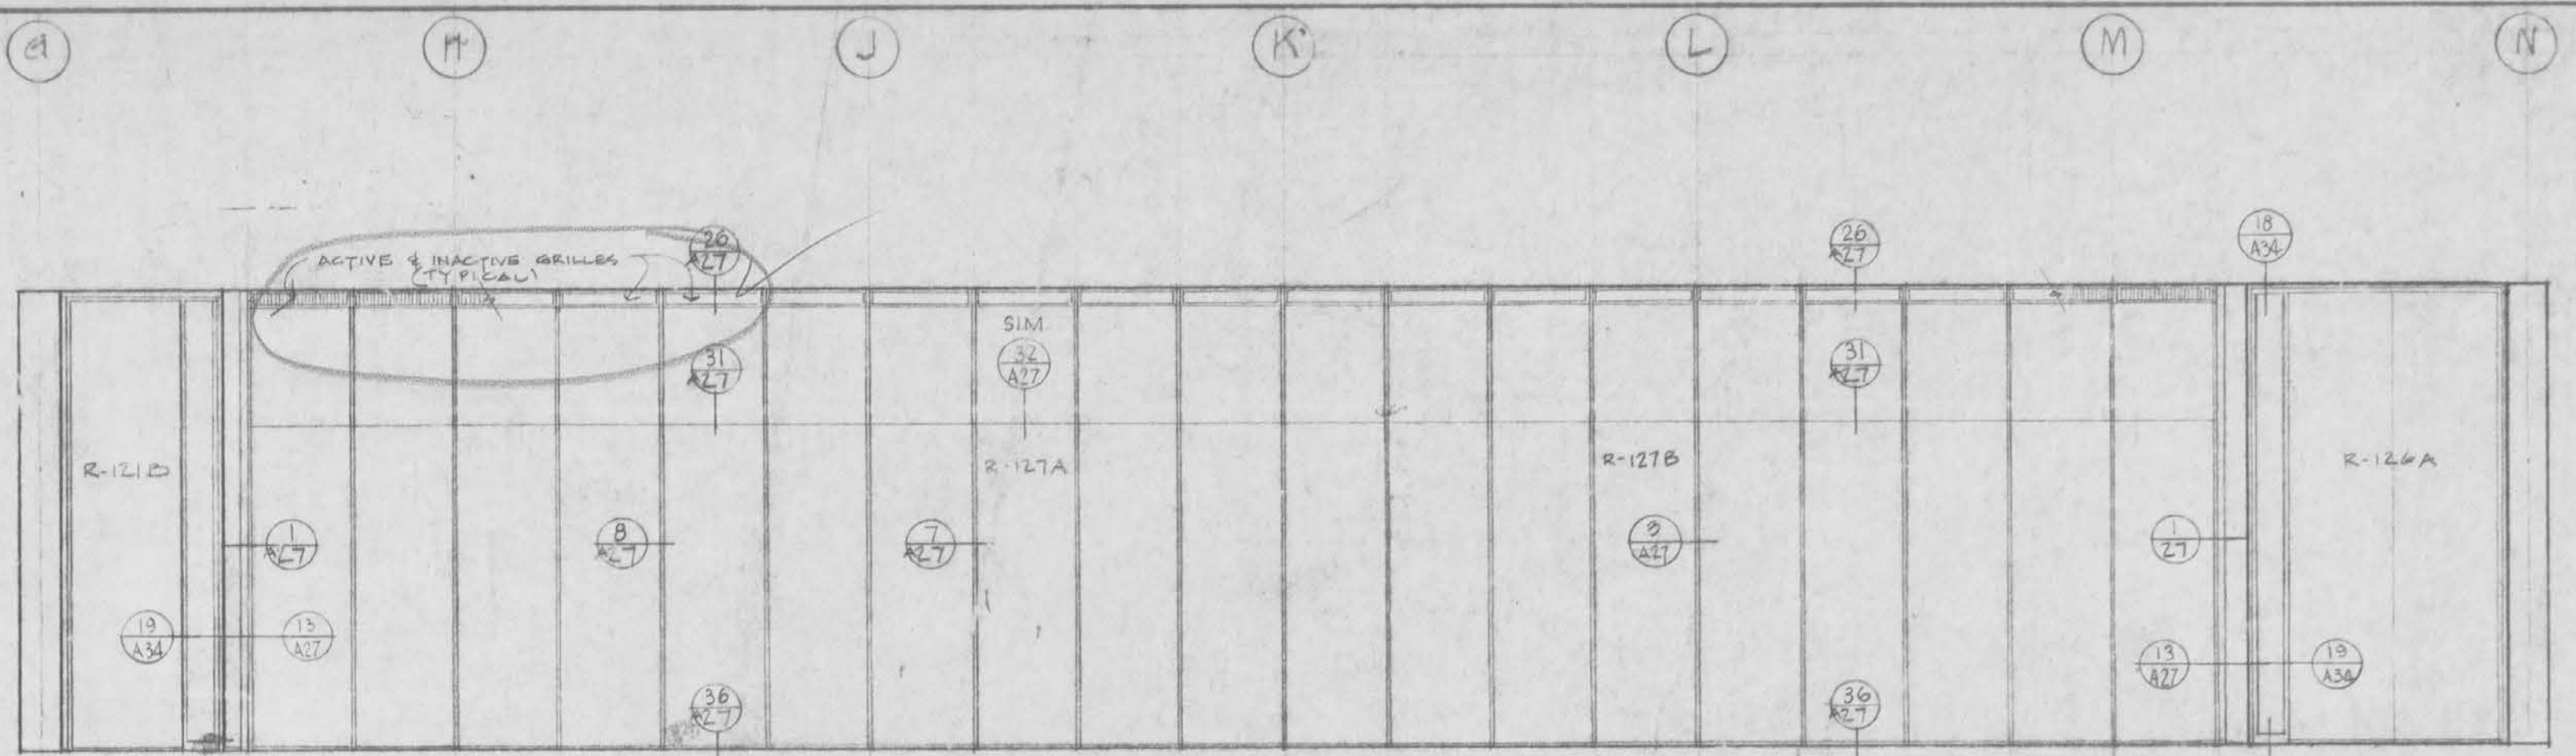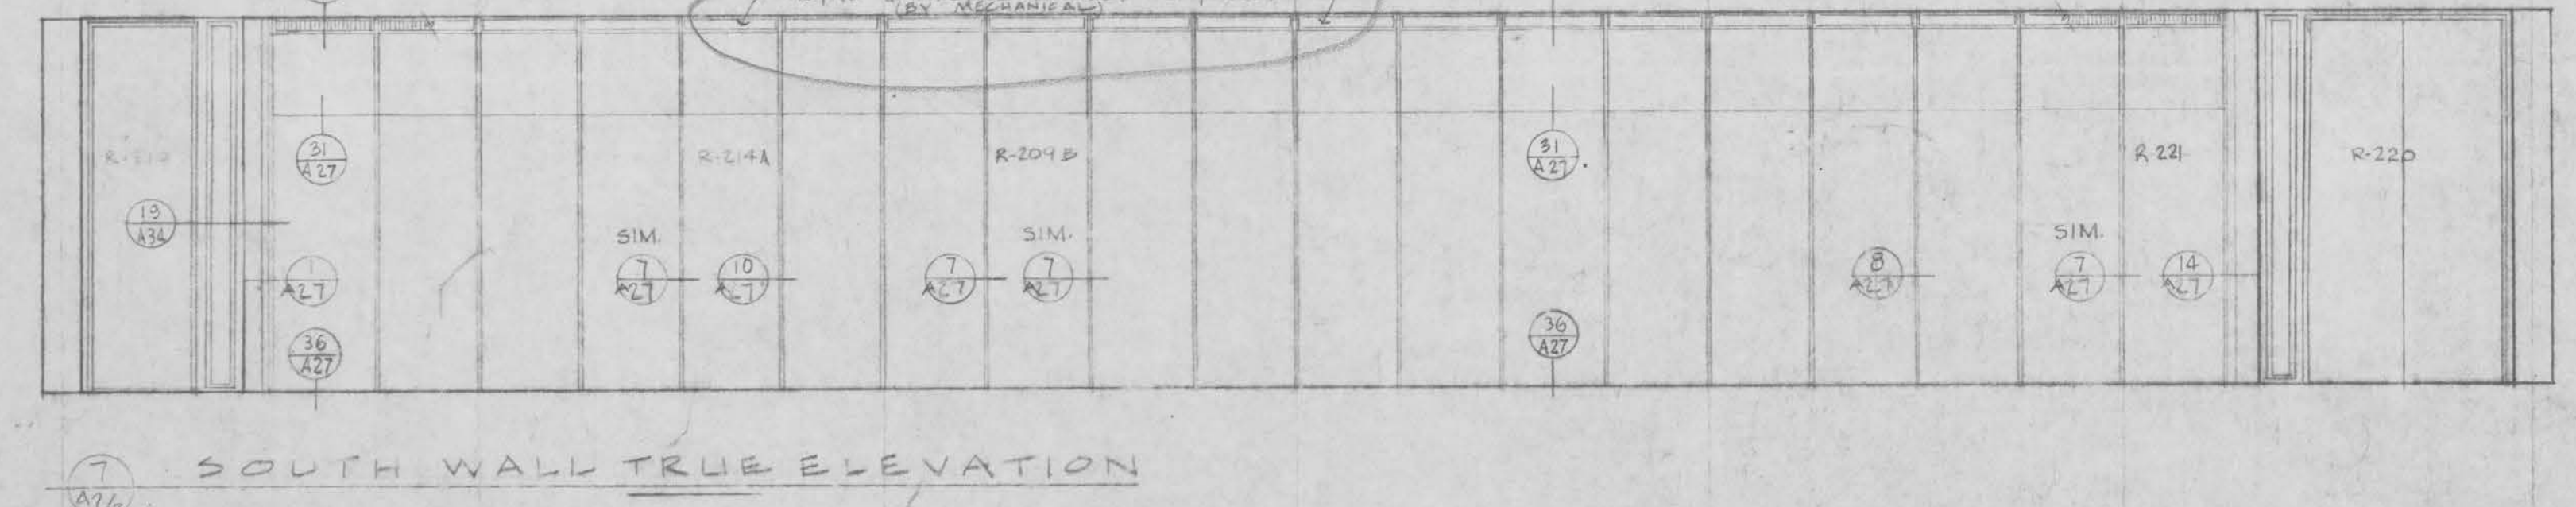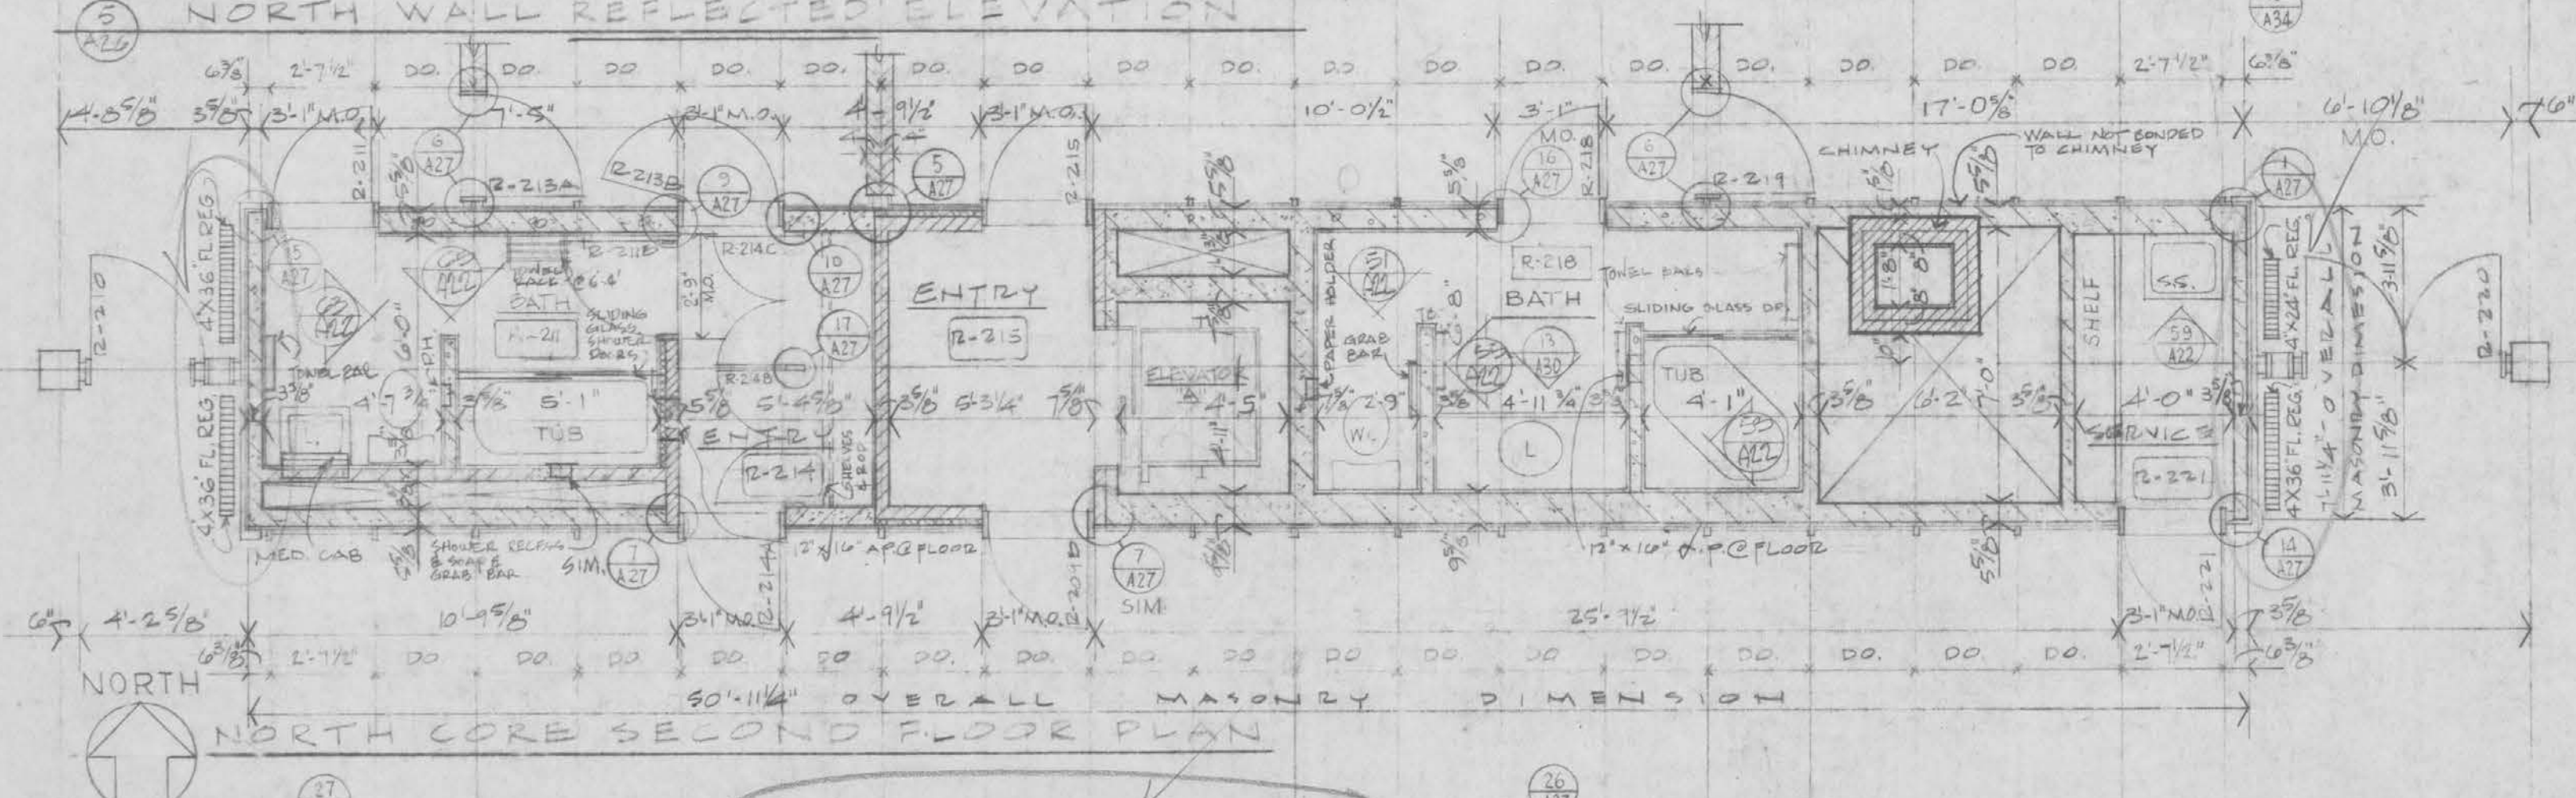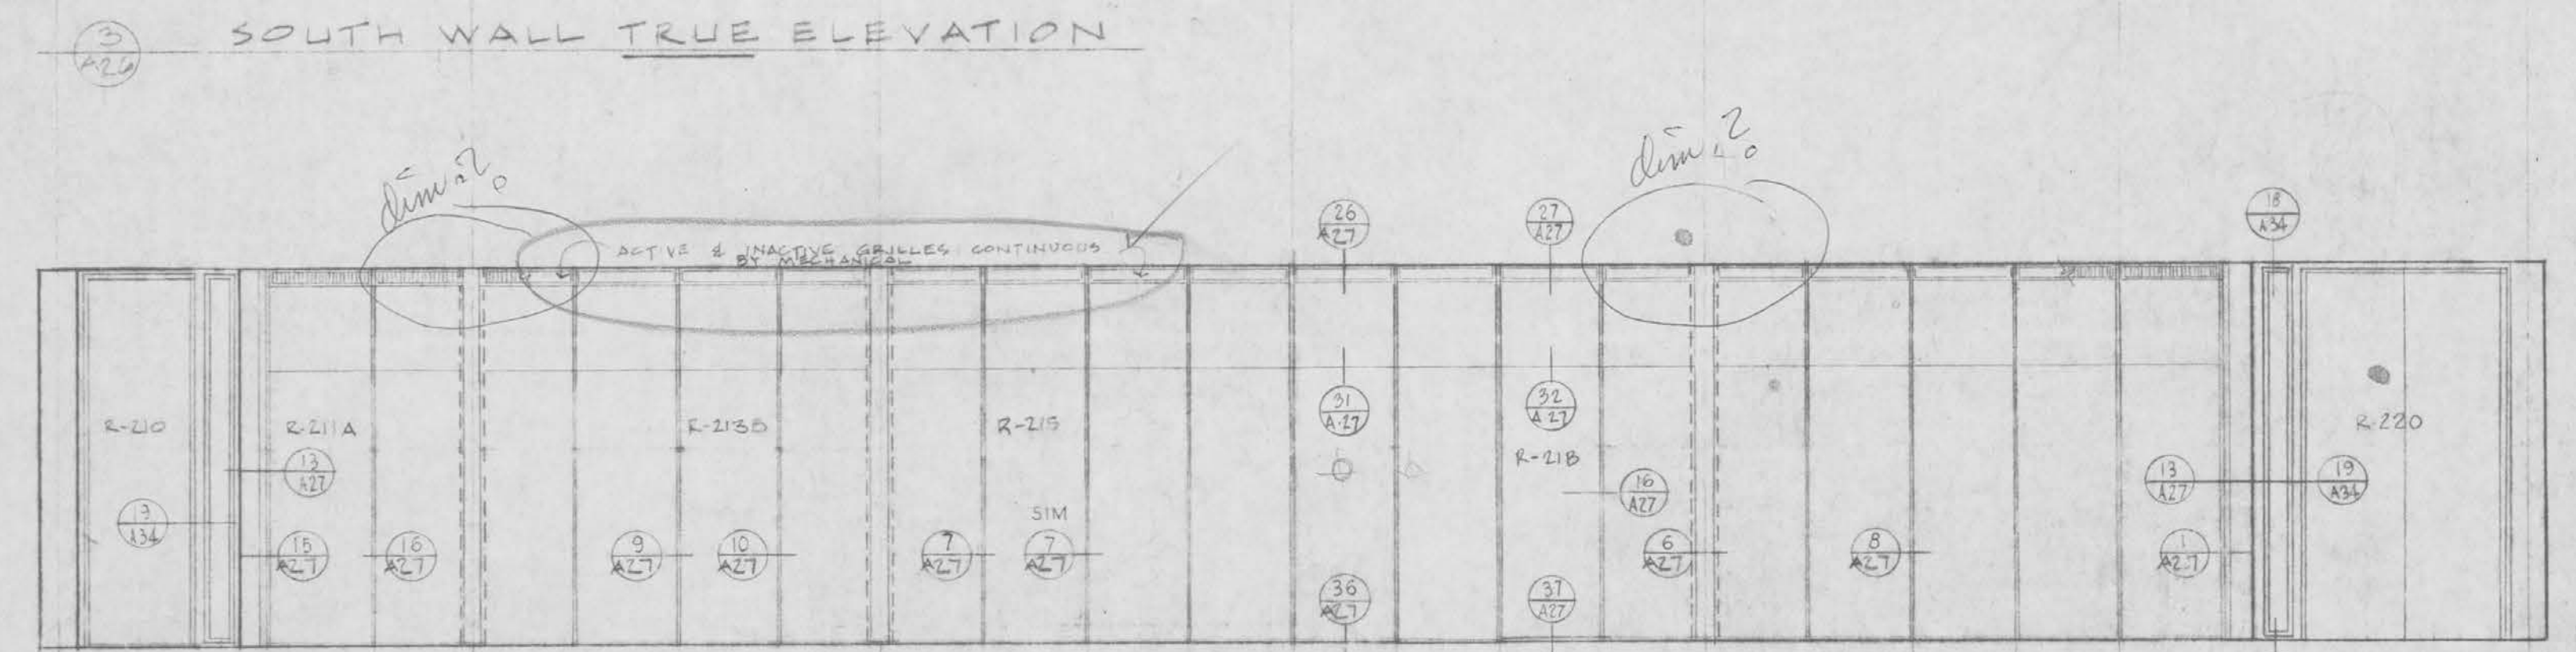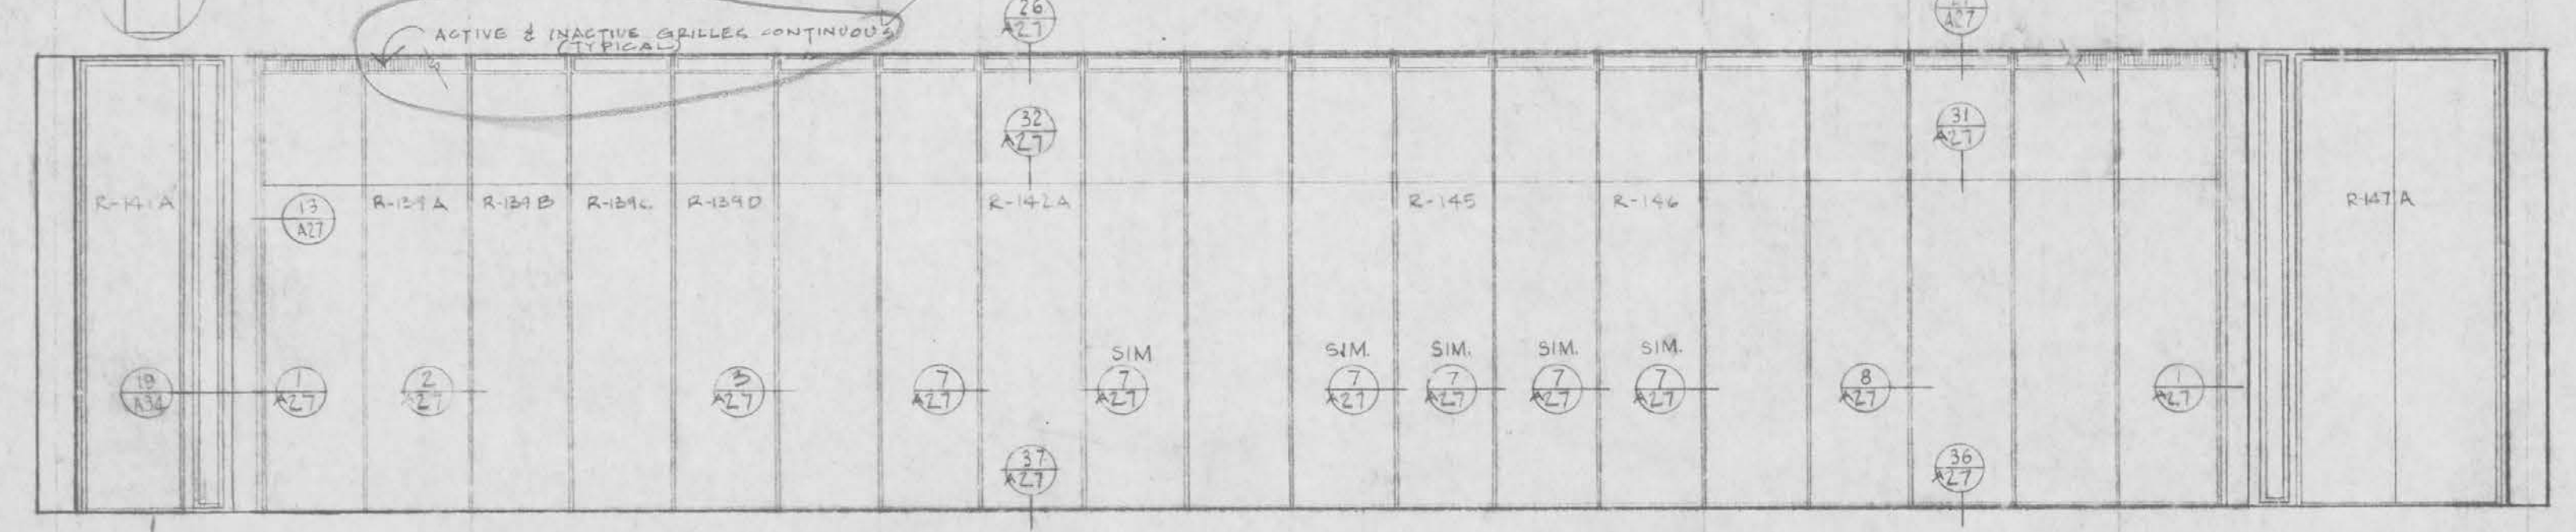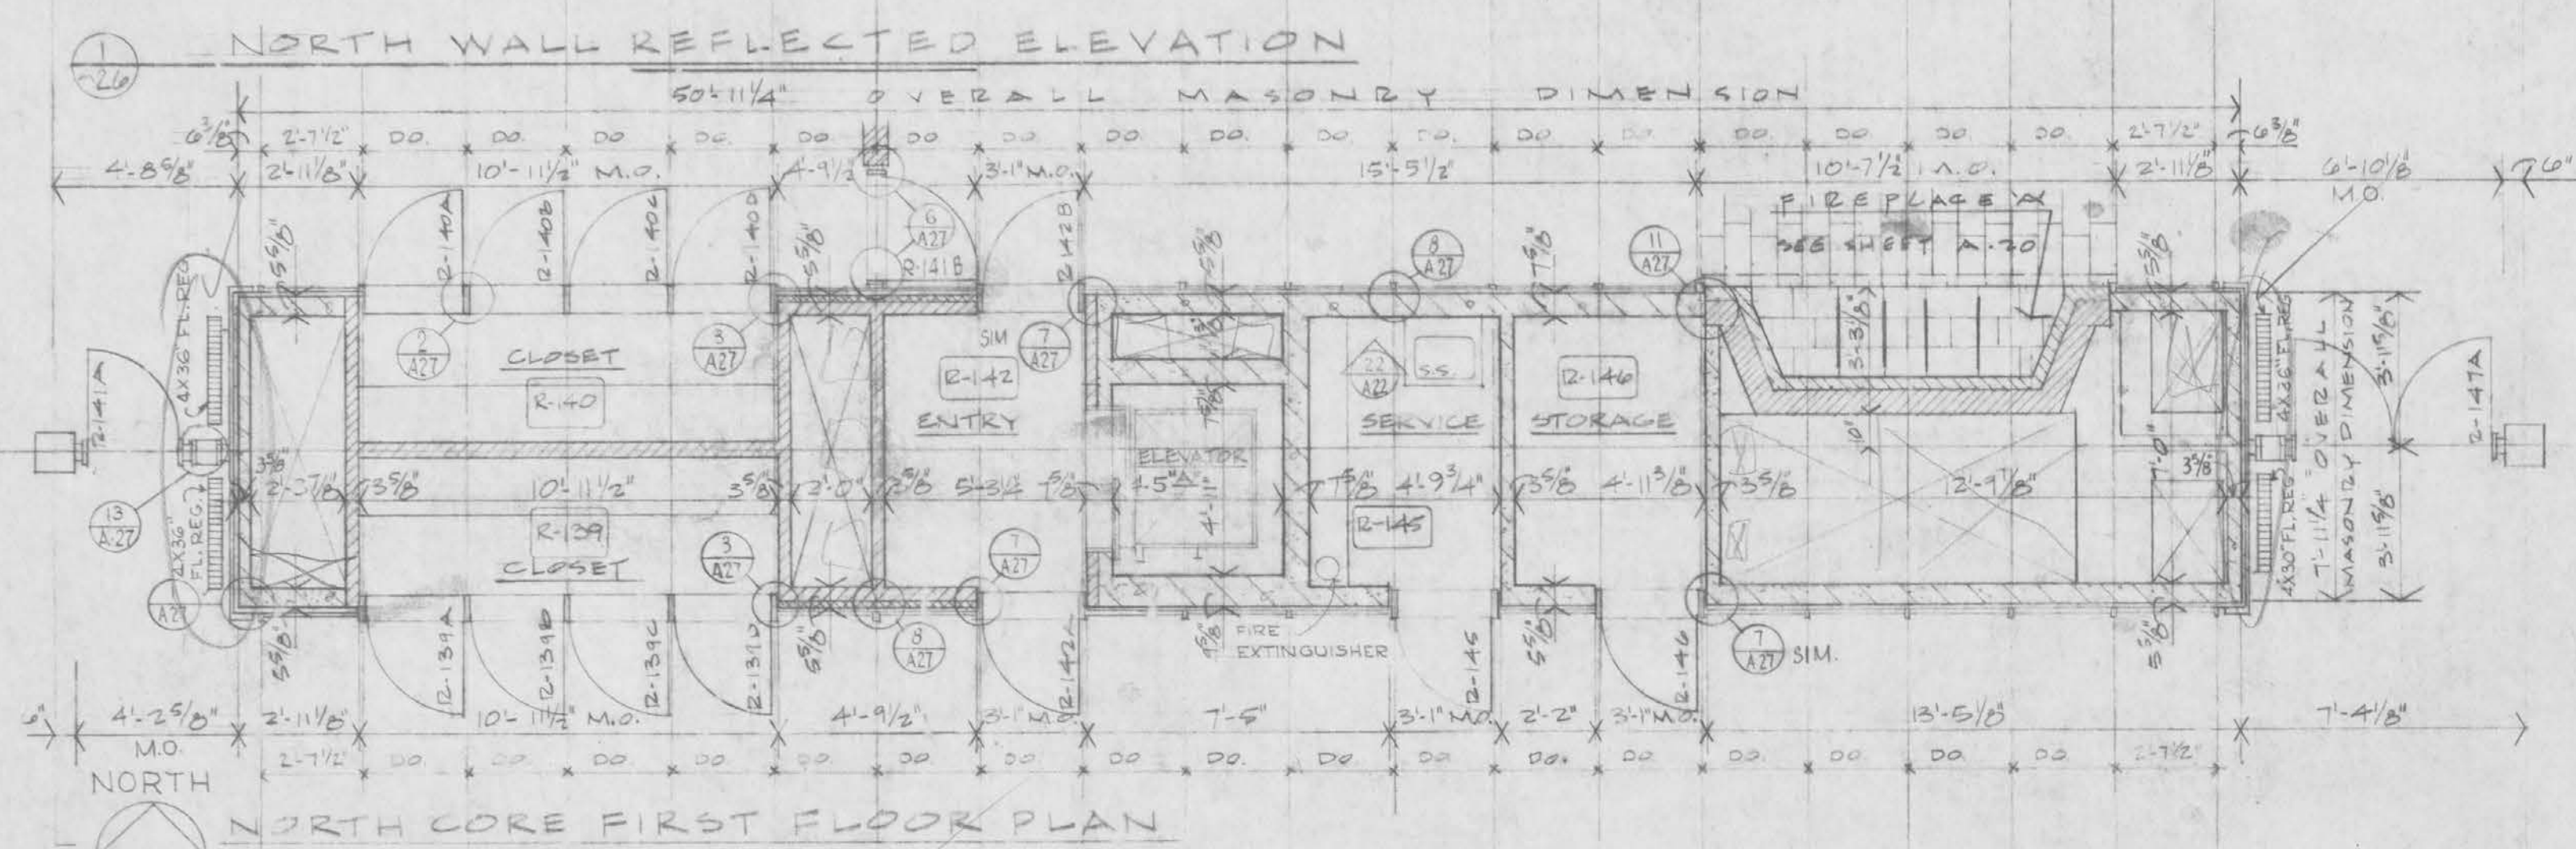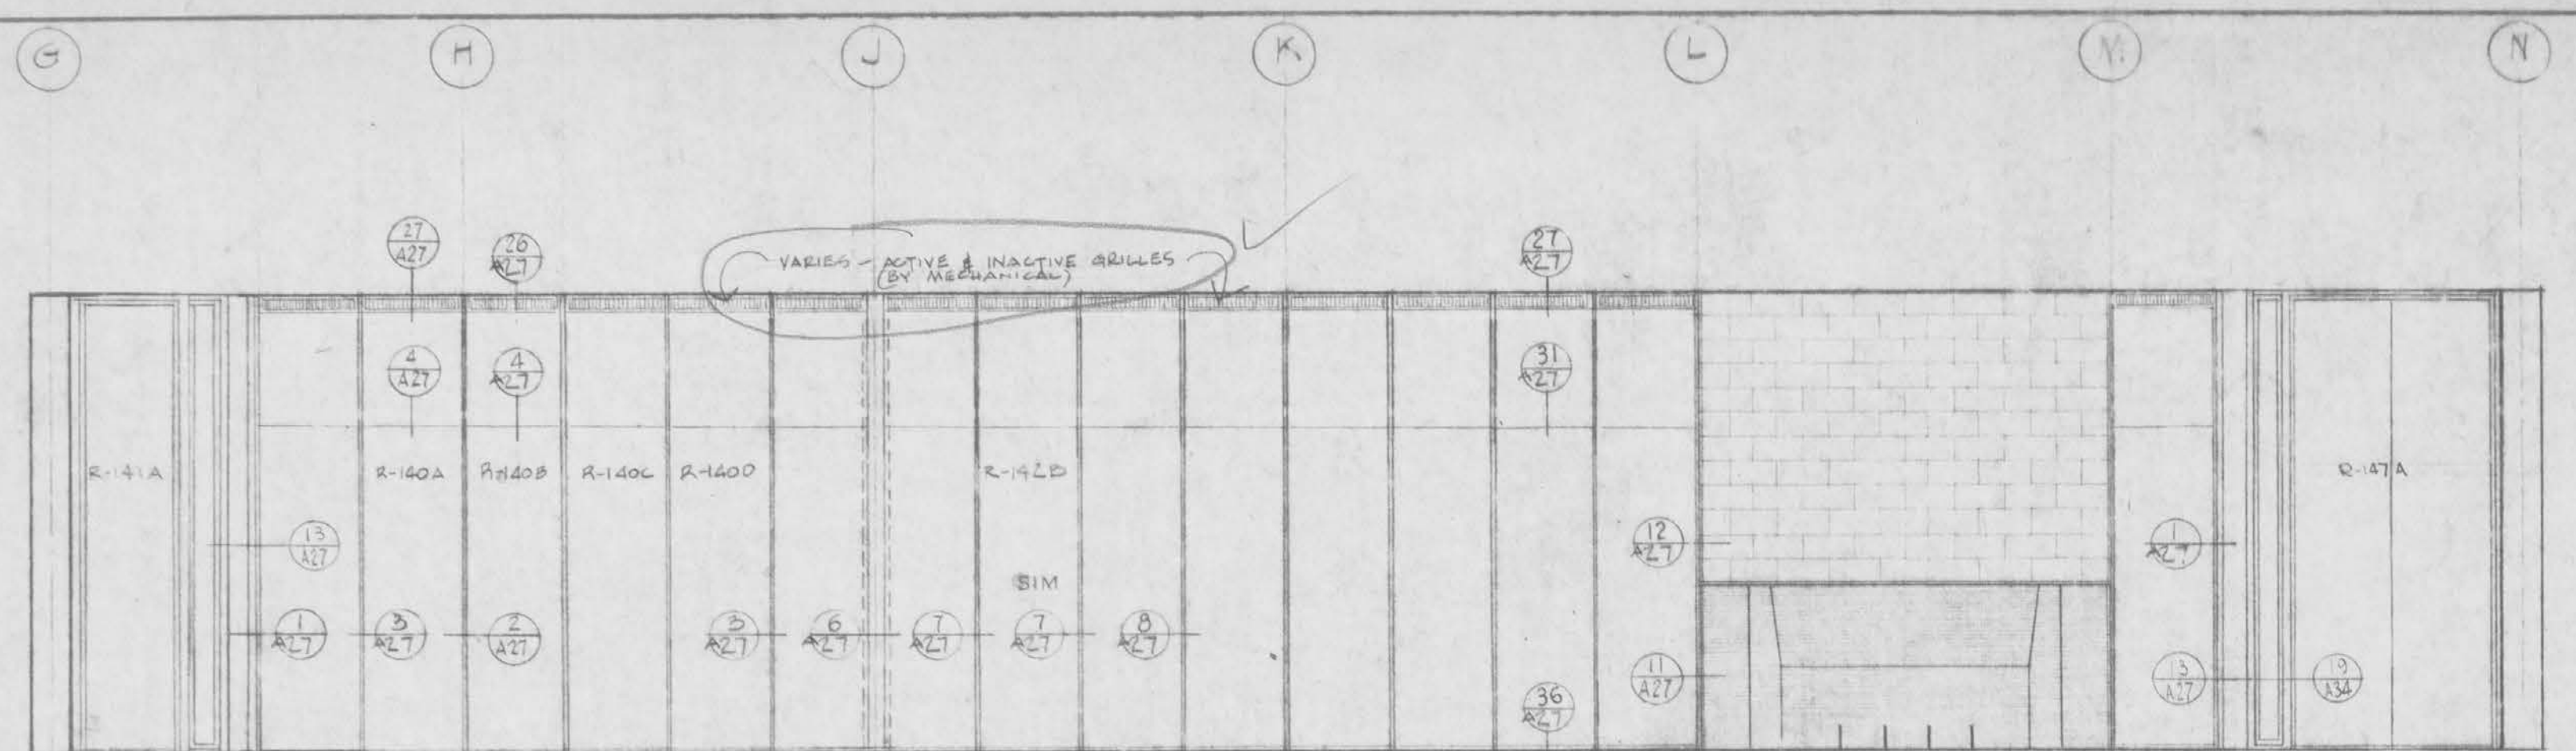


DATE FEB. 15, 1961
DRAWN
CHECKED
DATE FEB. 15, 1961
REG. NO. 1764
REG. NO.

THE CERNY ASSOCIATES, Inc.
architects | engineers | planners
minneapolis • saint paul • minnesota


CHANCERY AND RESIDENCE BUILDINGS
FOR THE ARCHDIOCESE OF SAINT PAUL
Saint Paul
Minnesota

CORE PLANS
& ELEVATIONS
SCALE 1/8" = 1'-0"
SHEET NUMBER
A26
PROJECT NUMBER
57-90

PRINTED
MAY 8 1961
THE CERNY ASSOCIATES, Inc.

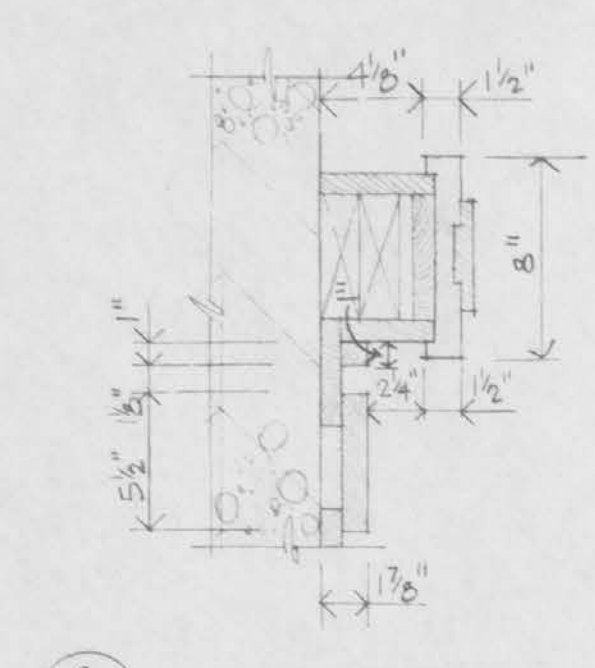


2 A36
CORNER DETAIL
SCALE 1/2"=1'-0"

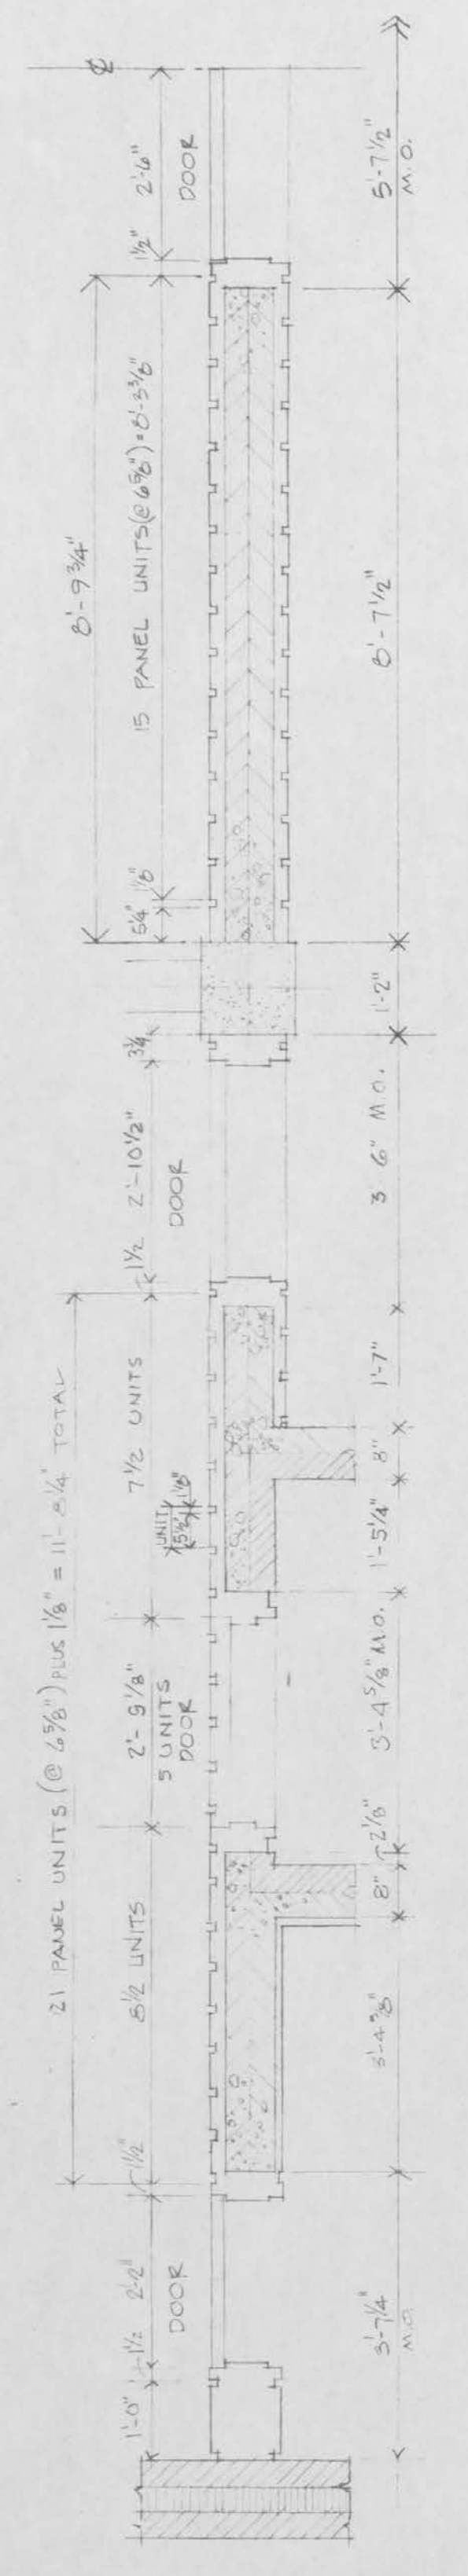

1 A36
C102, C103 PANELED DOOR
SCALE: 1/2"=1'-0"

NOTES: PANELED IN FORM C101. SIMILAR. EXCEPT FOR DIVISION OF PANELED DOOR.

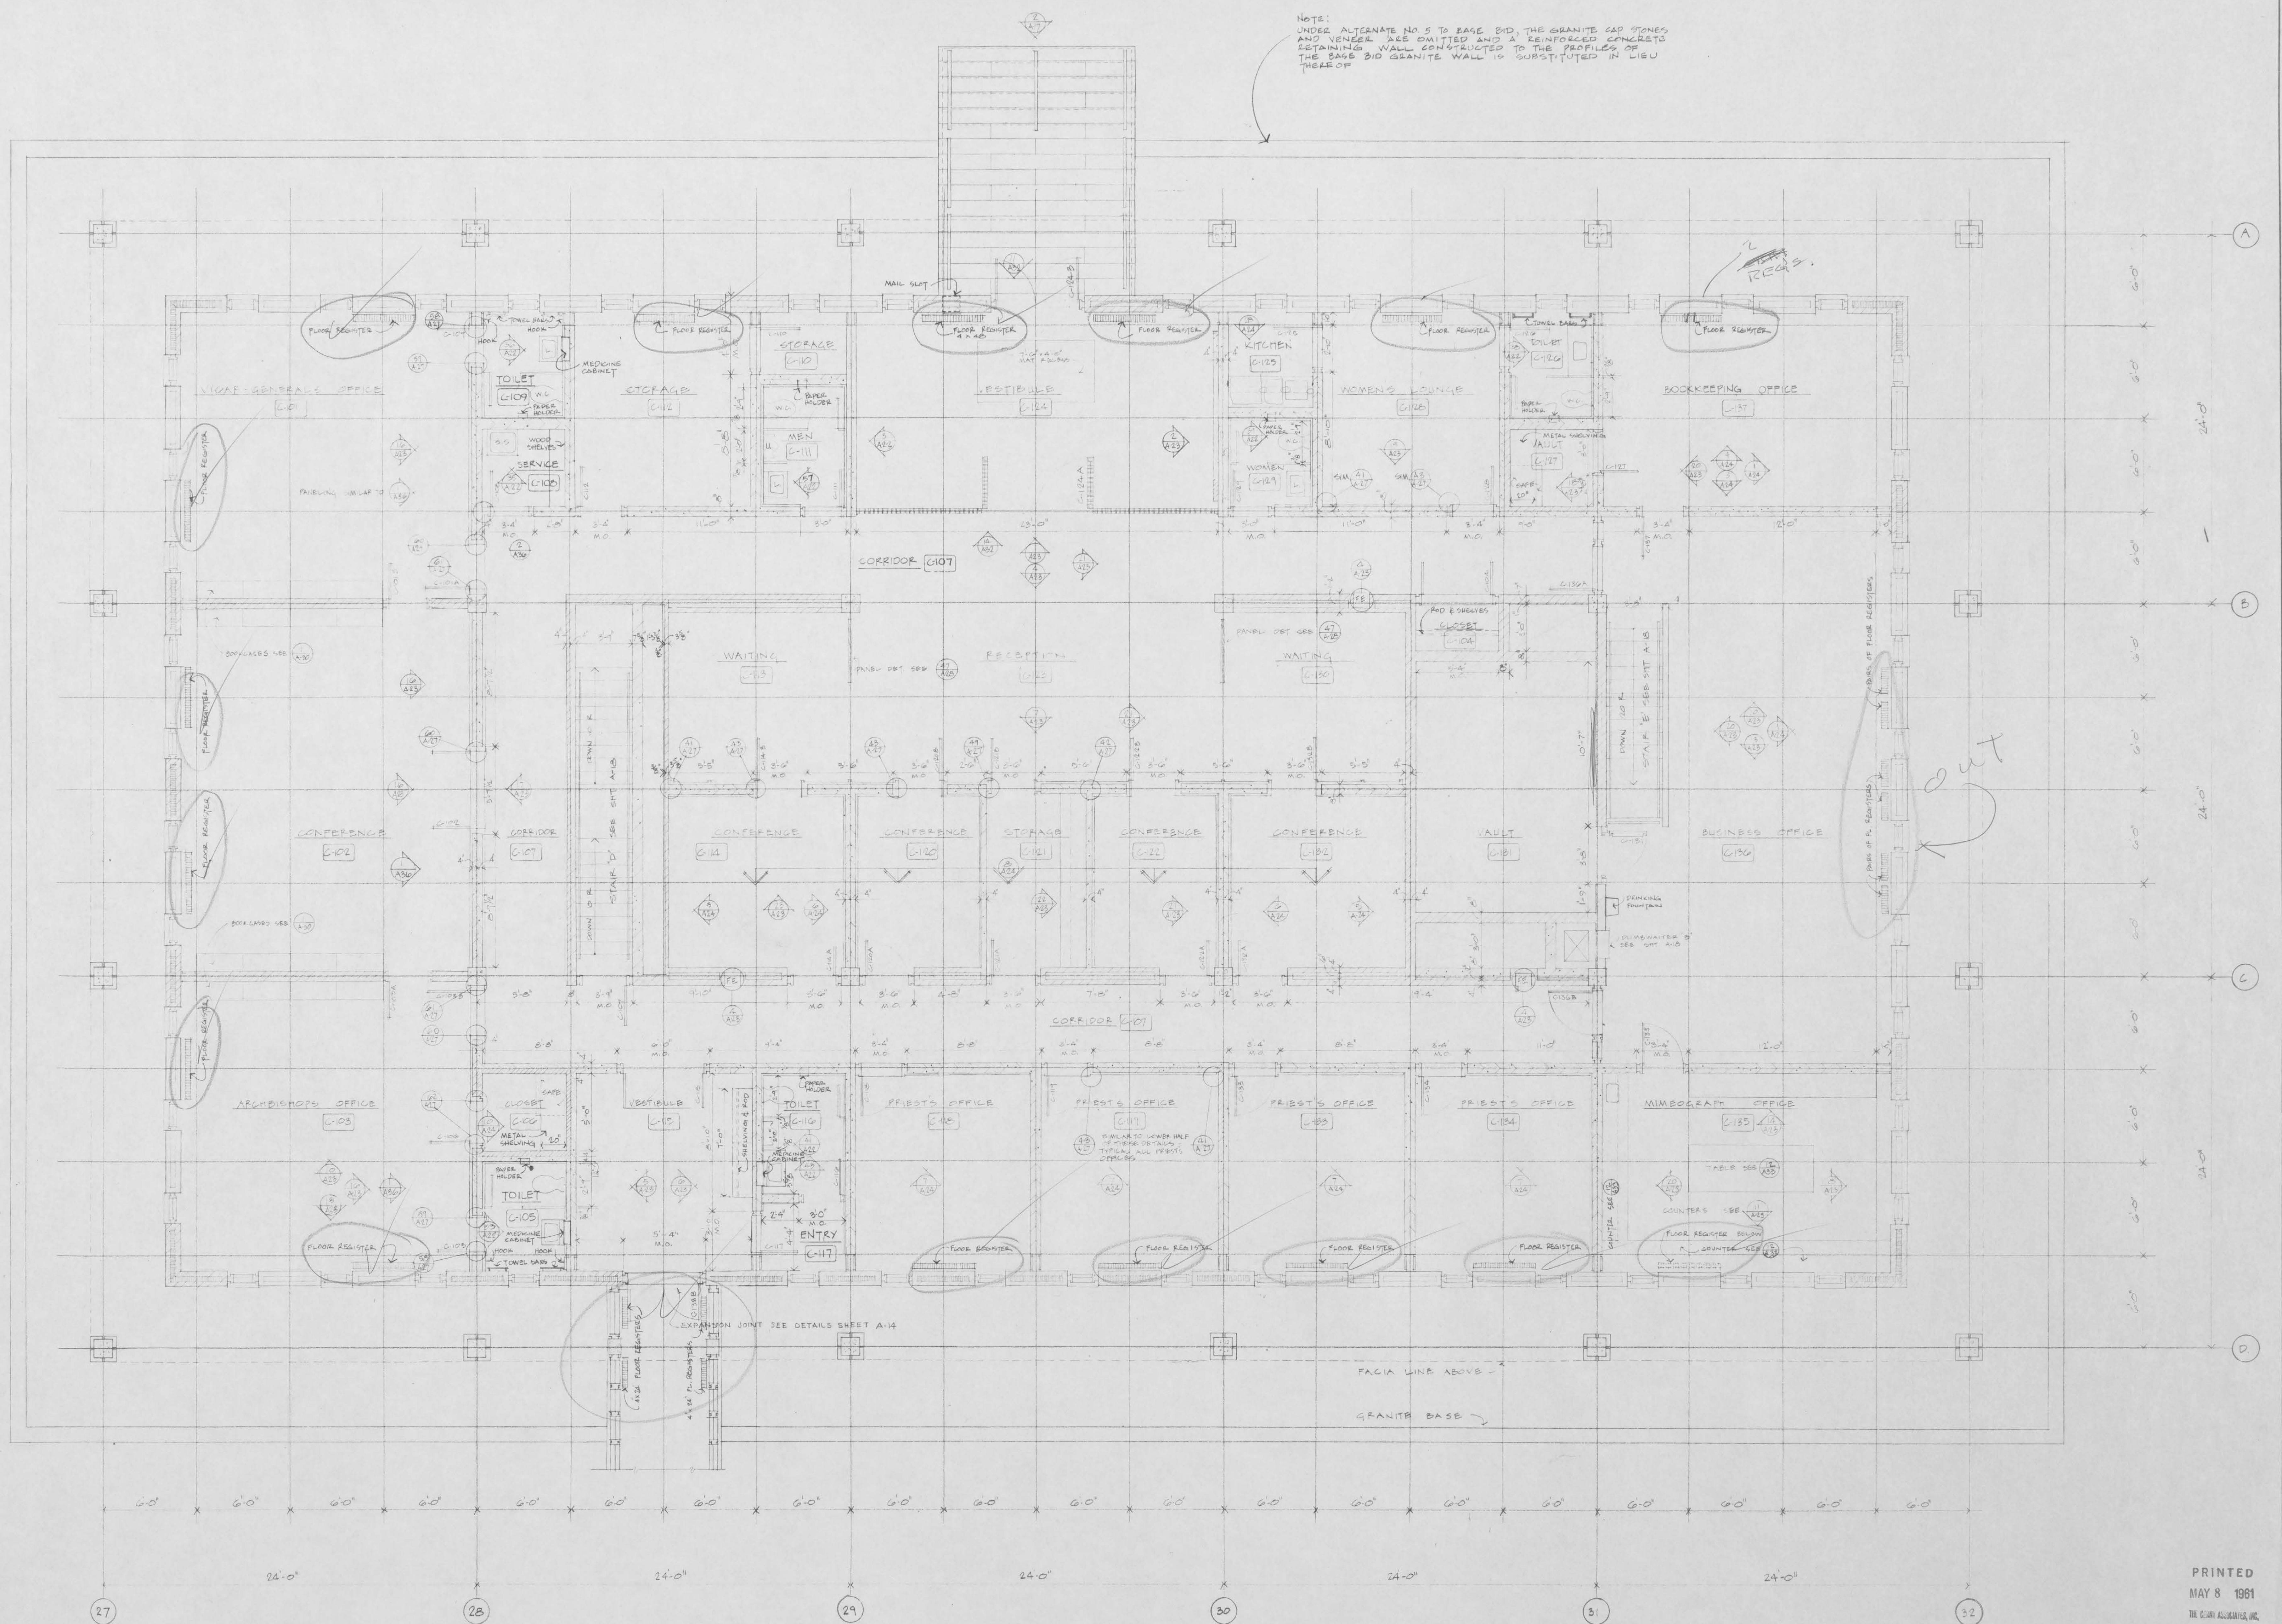

NOTE:
UNDER ALTERNATE NO 5 TO BASE BID, THE GRANITE CAP STONES AND VENER ARE OMITTED AND A REINFORCED CONCRETE STAINING WALL CONSTRUCTED TO THE PROFILES OF THE BASE BID GRANITE WALL IS SUBSTITUTED IN LIEU THEREOF.

PRINTED
MAY 8 1961
THE CERRY ASSOCIATES, INC.

DATE FEB 15, 1961
DRAWN L. ROBERT
CHECKED
DATE FEB 15, 1961
REG. NO. 116
REG. NO.

THE CERRY ASSOCIATES, INC.
architects / engineers / planners
minneapolis • saint paul • madison

CHANCERY AND RESIDENCE BUILDINGS
FOR THE ARCHDIOCESE OF SAINT PAUL
Saint Paul
Minnesota

1/4 FLOOR PLAN - UNIT 101
SCALE 1/4"=1'-0"
SHEET NUMBER
A 36
PROJECT NUMBER
57-90

