





St. Paul-Ramsey Medical Center.
Hospital and Medical Center Records.

Copyright Notice:

This material may be protected by copyright law (U.S. Code, Title 17). Researchers are liable for any infringement. For more information, visit www.mnhs.org/copyright.

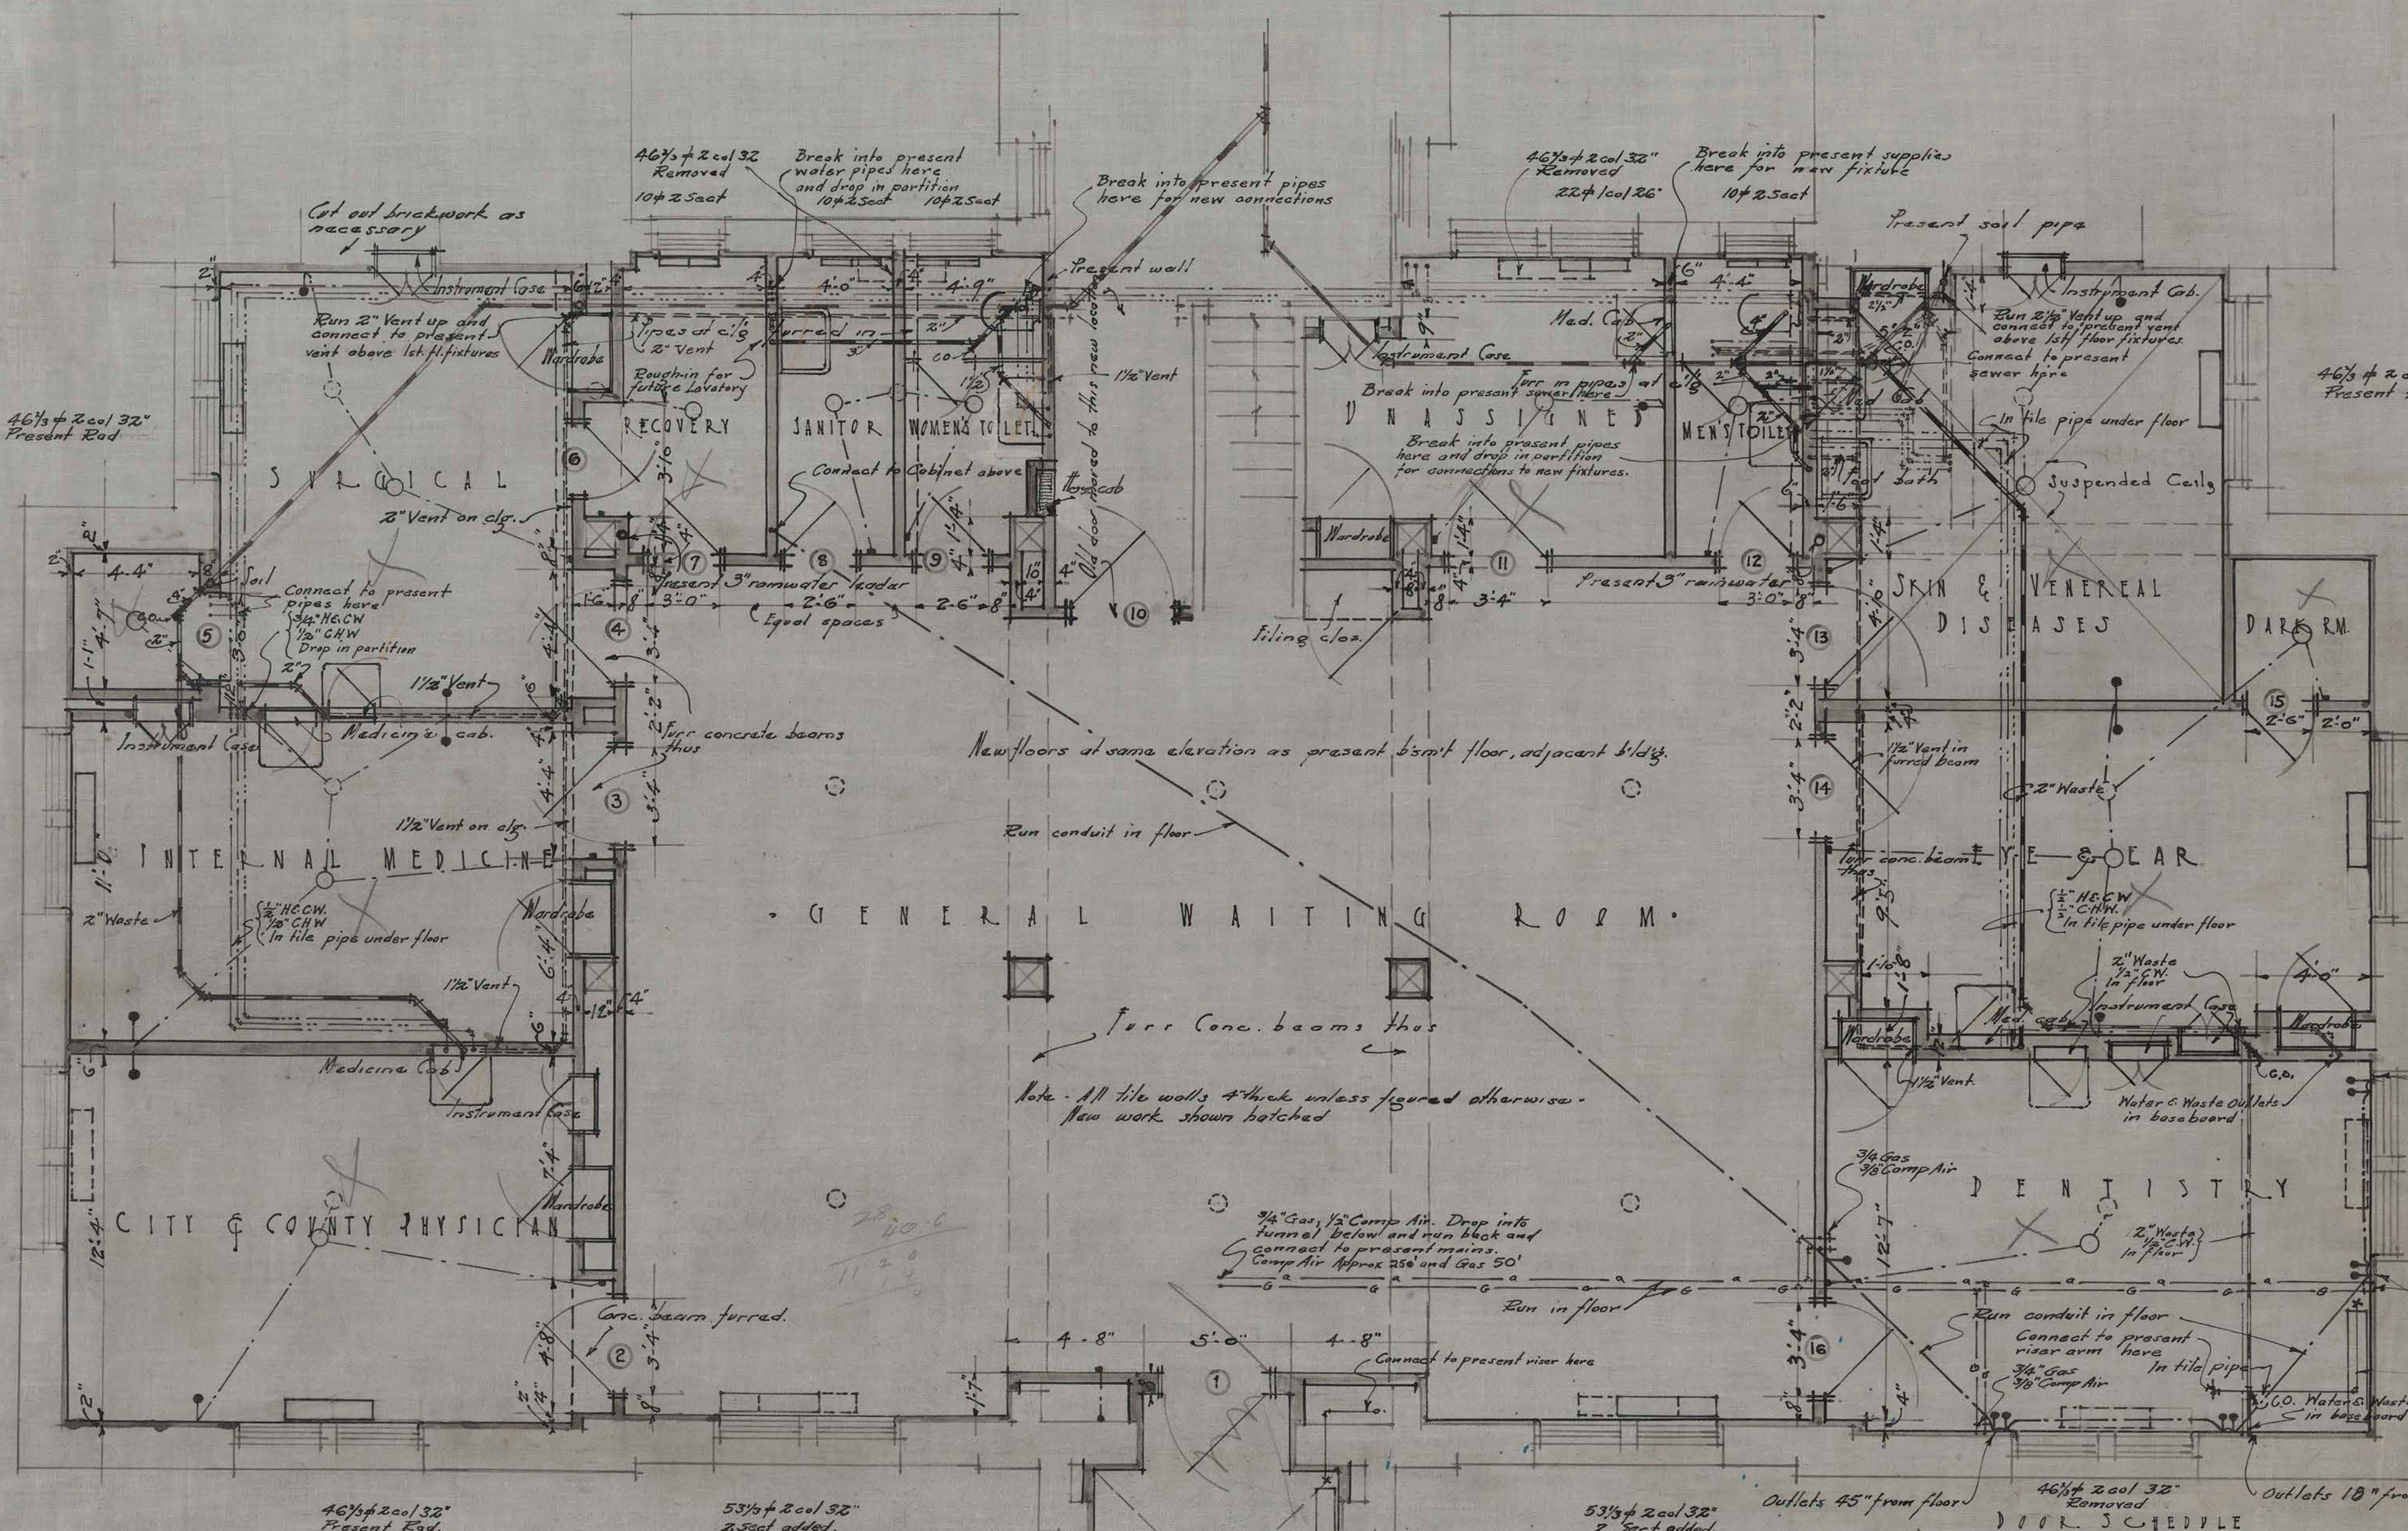

Note: Contractor to visit present building and familiarize himself with present work before bidding on new work. Old pipes are shown in light lines

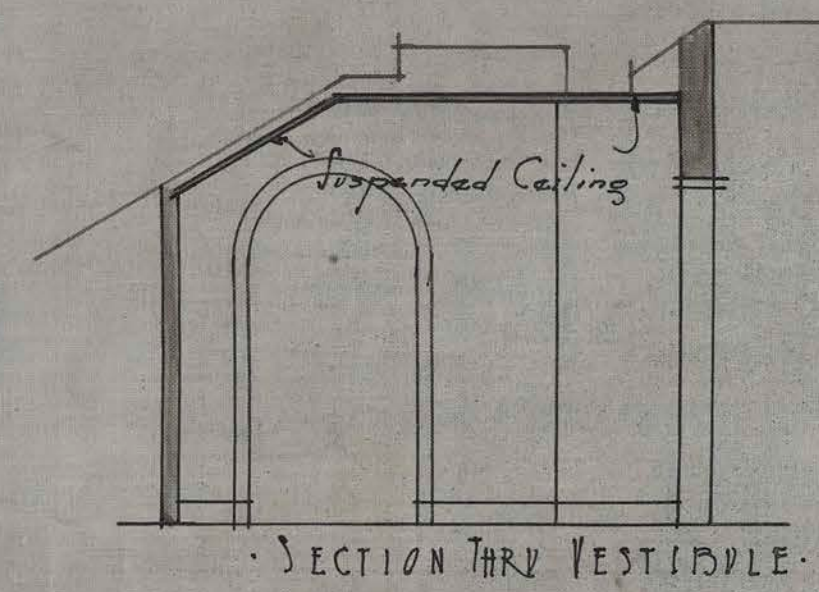

BASEMENT FLOOR PLAN.

Note: Radiators shown in dotted designate location of present rad. to be changed. Electric Outlets shown dotted designate present locations.

DOOR SCHEDULE

Door No.	SIZE	TH.	SASH DOOR
1.	3'-8" x 7'-0"	2 1/2"	.
2.	3'-4" x 7'-0"	2"	.
3.	3'-4" x 7'-0"	2"	.
4.	3'-4" x 7'-0"	2"	.
5.	3'-0" x 7'-0"	2"	Gas and Opq.
6.	3'-0" x 7'-0"	2 1/2"	Use old door
7.	3'-0" x 7'-0"	2 1/2"	" "
8.	2'-6" x 7'-0"	2 1/2"	" "
9.	2'-6" x 7'-0"	2 1/2"	" "
10.	3'-6" x 7'-0"	2 1/2"	Use old door & frame
11.	3'-4" x 7'-0"	2"	.
12.	3'-0" x 7'-0"	2 1/2"	Use old door
13.	3'-4" x 7'-0"	2"	.
14.	3'-4" x 7'-0"	2"	.
15.	2'-6" x 7'-0"	2 1/2"	.
16.	3'-4" x 7'-0"	2"	.

OVT PATIENT'S DEPARTMENT
CITY AND COUNTY HOSPITAL
SAINT PAUL MINNESOTA
C. H. JOHNSTON ARCHITECT
SAINT PAUL MINNESOTA
DATE 4-11-21 ORDER NO. 7686
SHEET NO. 1.