

Falkirk Council
Building (Scotland) Act 2003

APPROVED

In terms of Building Warrant


BWA/22/0263/DOM1

Date 09 November 2022

For the Local Authority as Verifier

Building (Scotland) Act 2003
note should be made that the relevant
person / owner shall be responsible for
signing and issuing the completion
certificate application to the verifier.

The relevant person shall also be
responsible for the building standards CNP
(Construction Notification Plan)

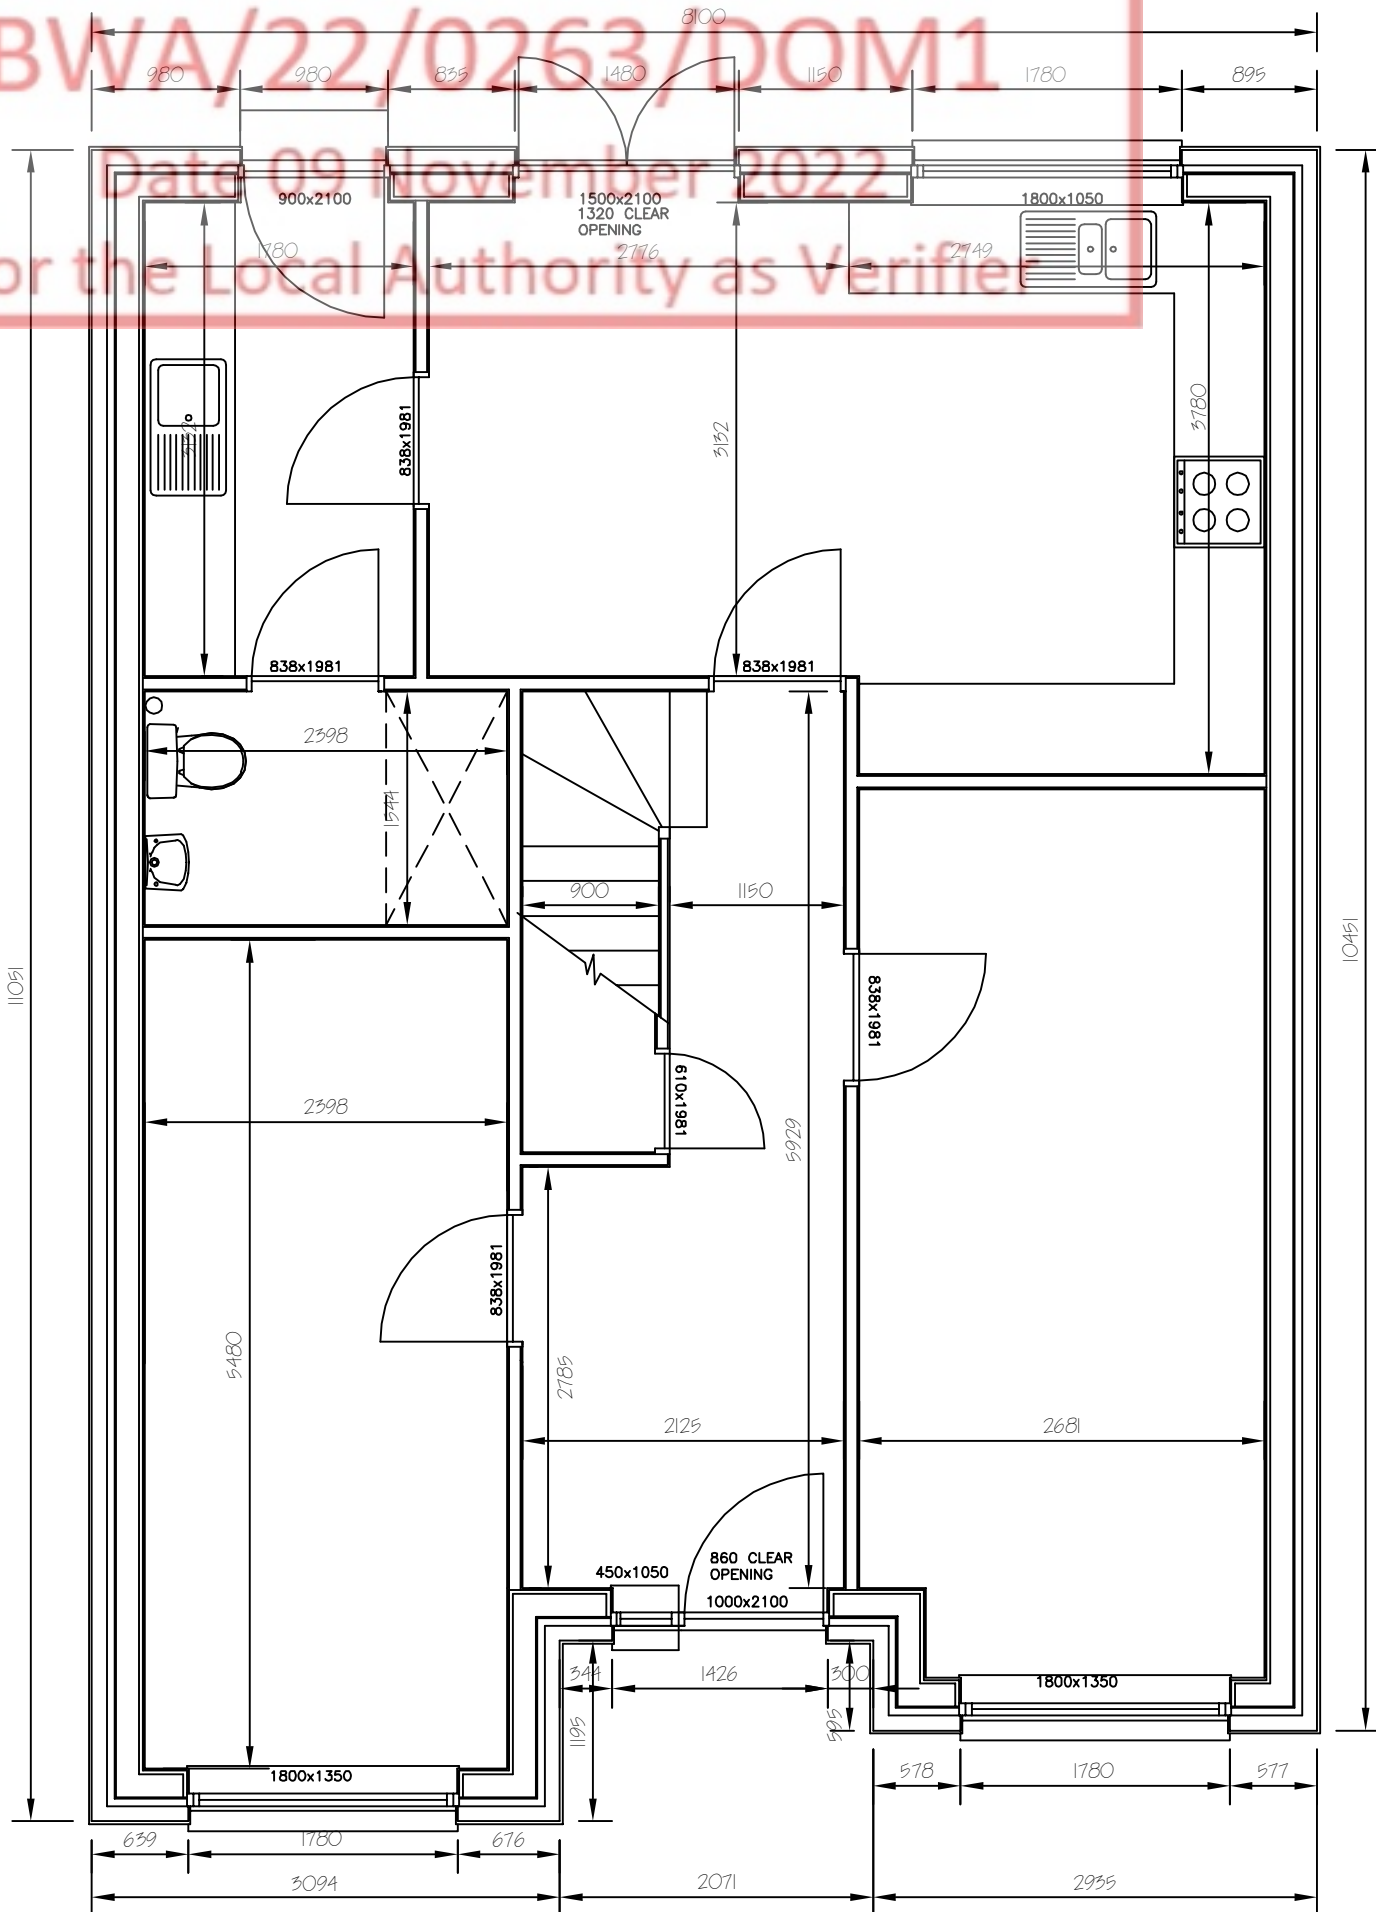

GROUND FLOOR PLAN - DIMENSIONS
AS PROPOSED

REV C - WARRANT APPLICATION MAR,22 ArP

A R Peebles
drawforme@hotmail.com

Khan Homes Ltd
Building Site
Annet Road
Head of Muir

Scale 1:50	Date Mar,22
Drwg No	ArP - 776 - 03
C	

Architectural Drawing Services
32 Moss Road Tilllicoultry, FK13 6NS
Tel : 07780556576

As duly appointed agent these drawings were prepared for the purpose of obtaining planning and building warrant approval, and duties as the duly appointed agent are described in the original letter of appointment