


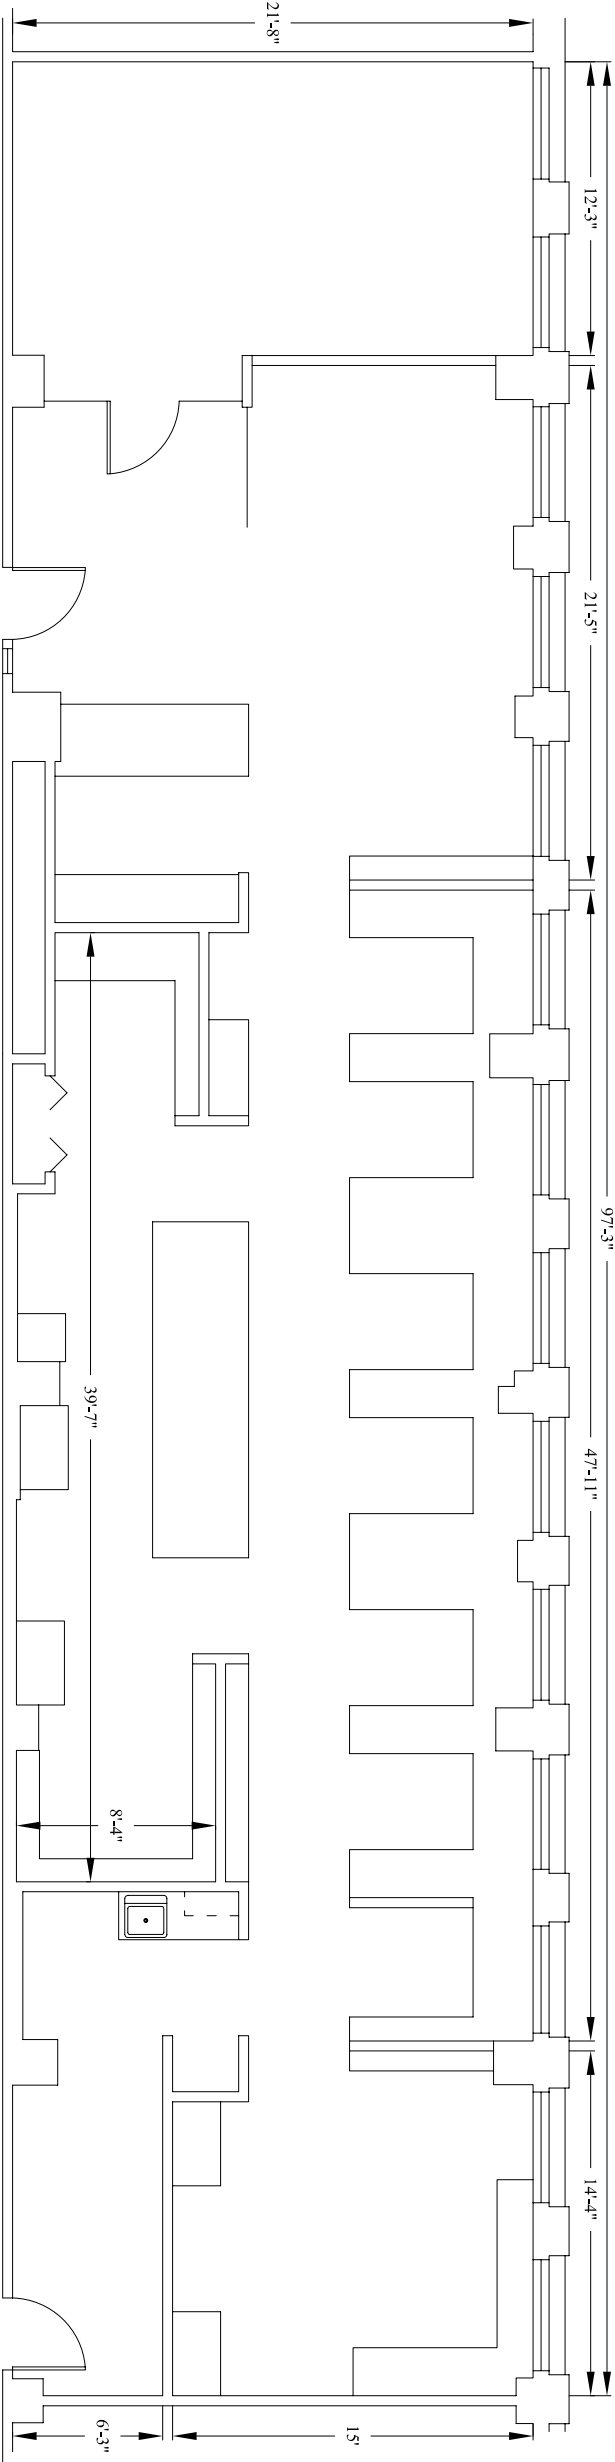

SCALE	1/8"=1'-0"
SHEET	-

Project:	Date:	Drawn By:
	3/5/14	other

Phone: 484-5726 Fax: 484-5743
2834 N. Perry, Spokane WA 99207
of Spokane, Inc.
Construction Associates

THIS DOCUMENT IS THE PROPERTY OF CONSTRUCTION ASSOCIATES OF SPOKANE INC. REPRODUCTION OF ALL OR ANY PART OF THIS DOCUMENT WITHOUT WRITTEN PERMISSION IS STRICTLY PROHIBITED. © 2014 CONSTRUCTION ASSOCIATES OF SPOKANE INC.

The Paulsen Center
Suite 412
Existing Floor Plan

