


NO.	DATE	DESCRIPTION
1	3/12/17	FIRST SUBMITTAL
2	5/14/17	Architect Re-design of Substrate Alignment
3	7/28/17	Revisions for Fasteners by Windows Installer
4	7/30/17	Re-design of Elevation "N", by Architect

MANUAL COMP

**THURMAN FONDREN GLASS**  
 6933 WEBER RD. CORPUS CHRISTI, TX 78413  
 361/854-2316 361/853-8325 FAX



PROJECT: ROBSTOWN ISD HIGH SCHOOL  
**RENOVATIONS AND ADDITION**  
 ARCHITECT: GIGNAC LANDSCAPING ARCHITECTS  
 361-864-2861  
 GENERAL CONTRACTOR: JOURNEYMAN CONST., INC., AUSTIN, TX  
 (512) 247-7000

PROJECT NO. TF-1702-01  
 DRAWN BY: fp DATE: 07/30/17  
 SCALE: NTS  
 DRAWING: OVERALL PLAN  
 SHEET: P1

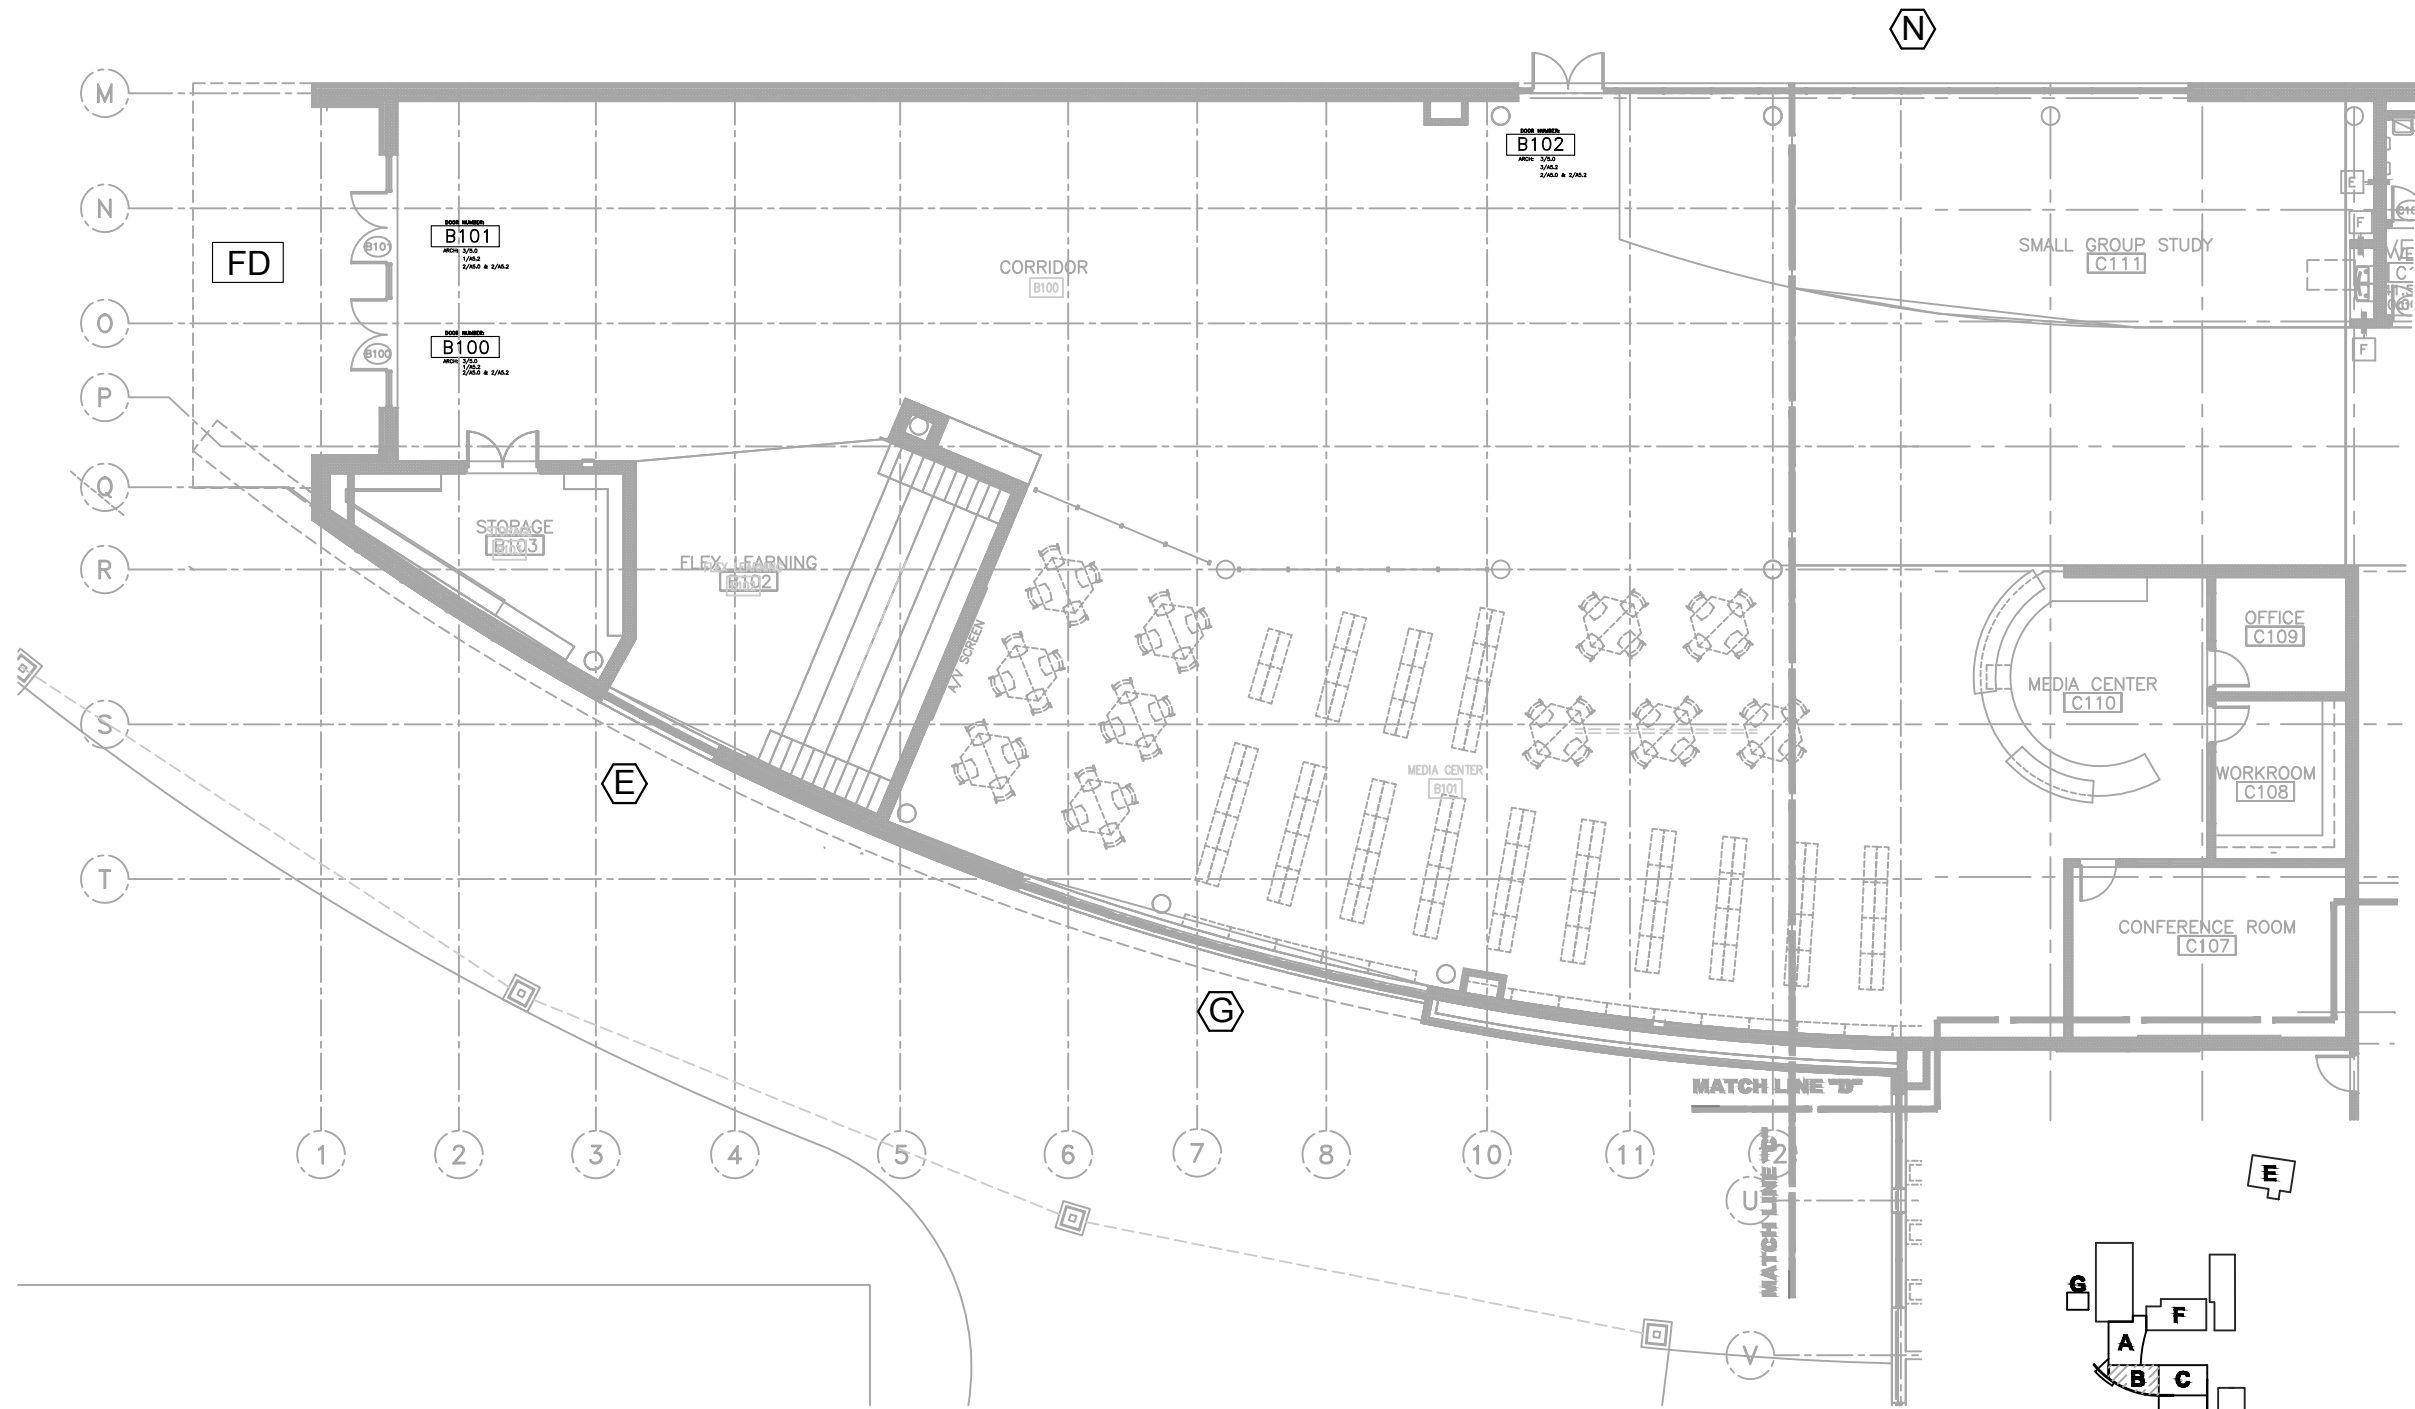

**FLOOR PLAN**  
 SCALE: 1/16" = 1'-0"  
 ARCH. REF.: A1.2

**B** AREA "B"  
 ALUMINUM WINDOW SYSTEMS LAYOUT


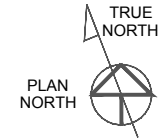
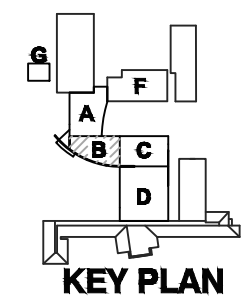


NO.	DATE	BY	DESCRIPTION
1	3/12/17	fp	ARCHITECT Re-design of Substrate Alignment
2	5/14/17	fp	ARCHITECT Re-design of Substrate Alignment
3	7/28/17	fp	Revisions for Fasteners by Windows Installer
4	7/30/17	fp	Re-design of Elevation "N", by Architect

**THURMAN FONDREN GLASS**  
 6933 WEBER RD. CORPUS CHRISTI, TX 78413  
 361/854-2316 361/853-8325 FAX

**ROBSTOWN ISD HIGH SCHOOL RENOVATIONS AND ADDITION**  
 ARCHITECT  
 GIGNAC LANDSCAPING ARCHITECTS  
 361-864-2661  
 GENERAL CONTRACTOR  
 JOURNEYMAN CONST., INC., AUSTIN, TX  
 (512) 247-7000

PROJECT NO.	TF-1702-01
DRAWN BY	fp
DATE	07/30/17
SCALE	1/16" = 1'-0"
DRAWING	FLOOR PLAN B
SHEET	P2

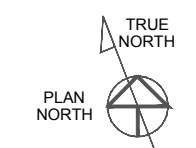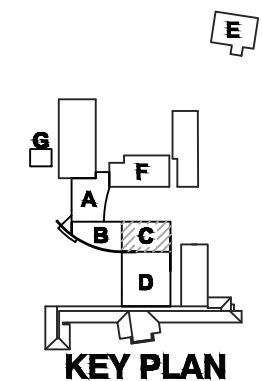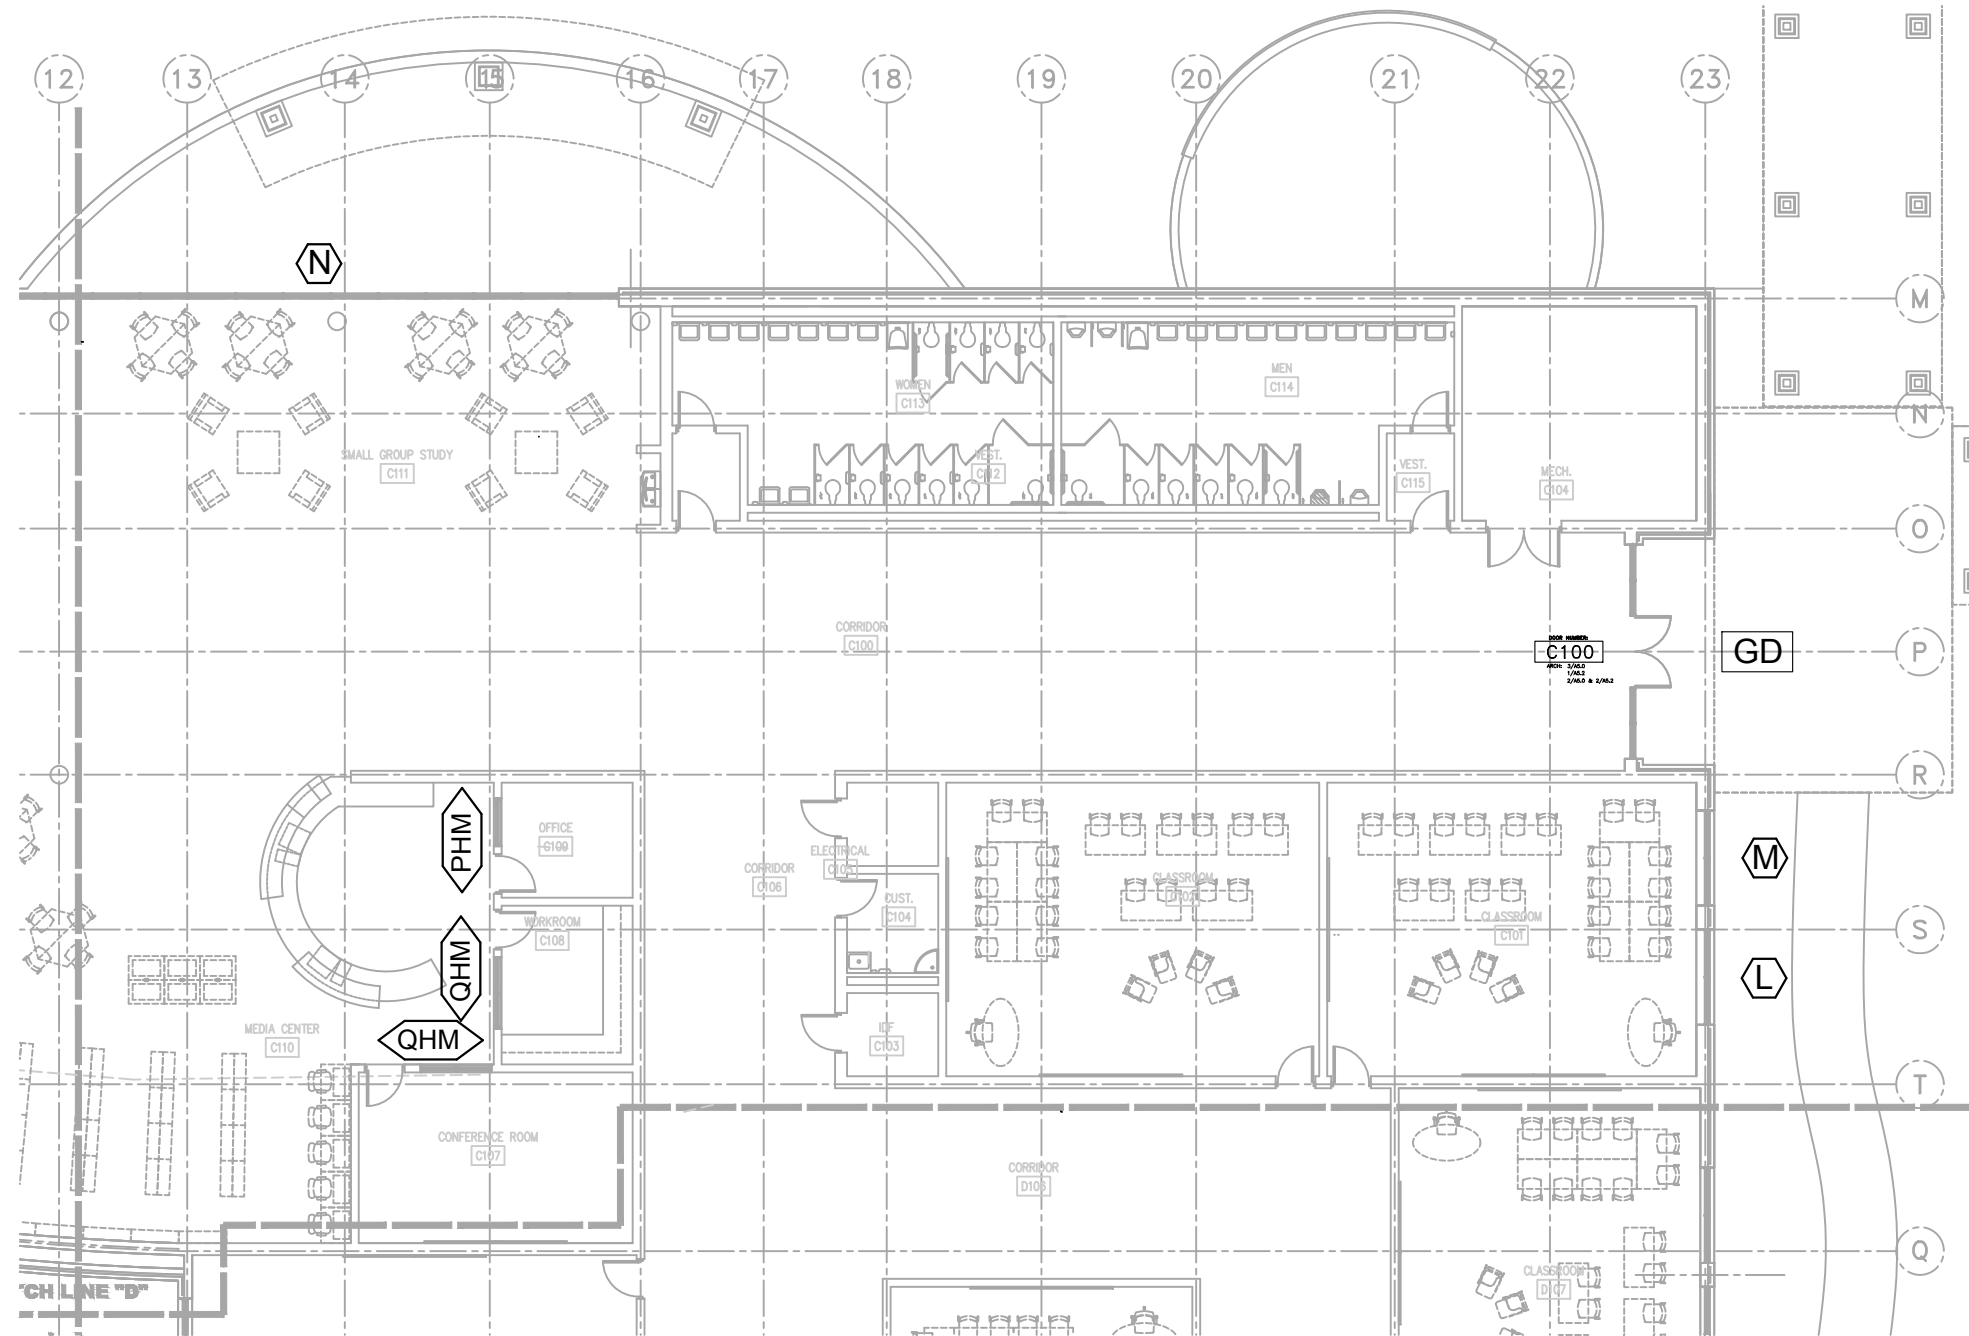

**FLOOR PLAN**  
 SCALE: 1/16" = 1'-0"  
 ARCH. REF.: A1.3


**C** AREA "C"  
 ALUMINUM WINDOW SYSTEMS LAYOUT

NO.	DATE	DESCRIPTION
1	3/12/17	FIRST SUBMITAL
2	3/12/17	ARCHITECT RE-DESIGN OF SUBSTRATE ALIGNMENT
3	7/28/17	REVIEWS FOR FASTENERS BY WINDOW INSTALLER
4	7/30/17	RE-DESIGN OF ELEVATION "N" BY ARCHITECT

**THURMAN FONDREN GLASS**  
 6933 WEBER RD. CORPUS CHRISTI, TX 78413  
 361/854-2316 361/853-8325 FAX


PROJECT: ROBSTOWN ISD HIGH SCHOOL  
**RENOVATIONS AND ADDITION**  
 ARCHITECT: GIGNAC LANDSCAPING ARCHITECTS  
 361-864-2861  
 GENERAL CONTRACTOR: JOURNEYMAN CONST., INC., AUSTIN, TX  
 (512) 247-7000

PROJECT NO.	TF-1702-01
DRAWN BY	fp
DATE	07/30/17
SCALE	1/16" = 1'-0"
DRAWING	FLOOR PLAN C
SHEET	P3

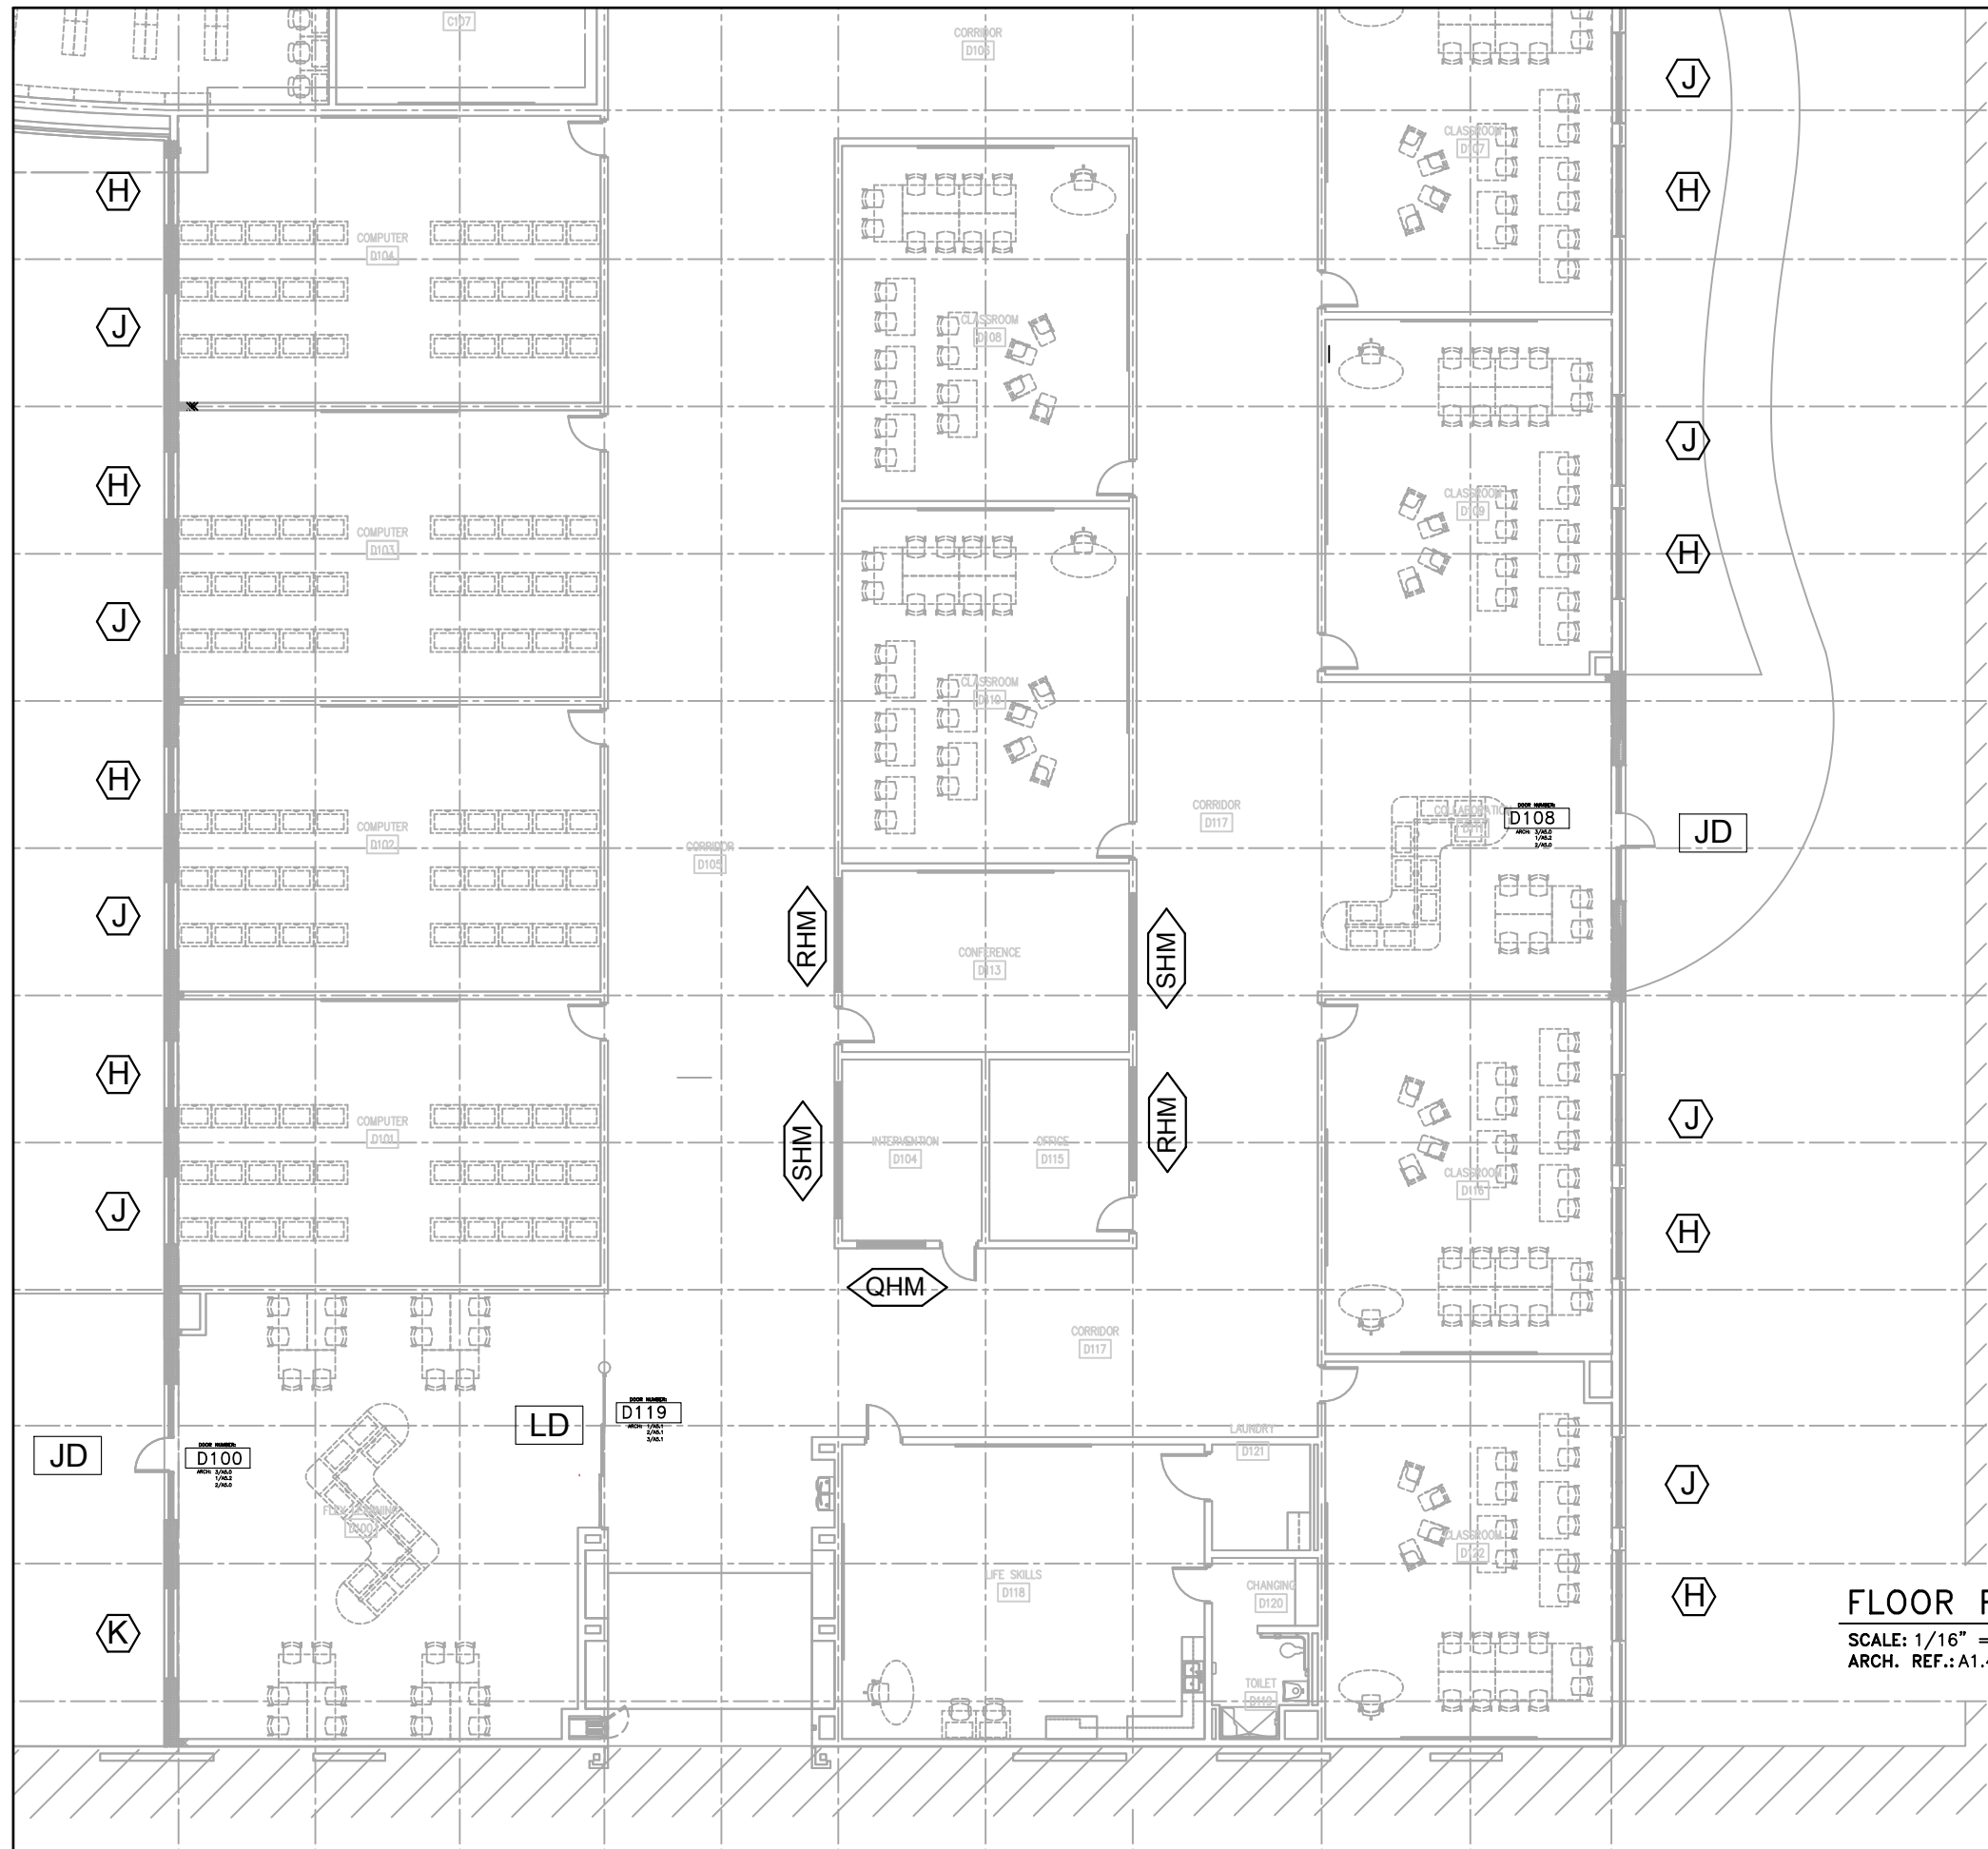


**FLOOR PLAN**

SCALE: 1/16" = 1'-0"  
 ARCH. REF.: A1.4

 

**AREA "D"**

ALUMINUM WINDOW SYSTEMS LAYOUT

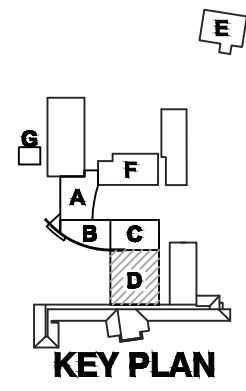


NO.	DATE	DESCRIPTION
1	3/12/17	FIRST SUBMITTAL
2	5/14/17	ARCHITECT RE-DESIGN OF SUBSTRATE ALIGNMENT
3	7/28/17	REVISIONS FOR FASTENERS BY WINDOWS INSTALLER
4	7/30/17	RE-DESIGN OF ELEVATION "N" BY ARCHITECT

**THURMAN FONDREN GLASS**  
 6933 WEBER RD. CORPUS CHRISTI, TX 78413  
 361/854-2316 361/853-8325 FAX


PROJECT: ROBSTOWN ISD HIGH SCHOOL  
**RENOVATIONS AND ADDITION**  
 ARCHITECT: GIGNAC LANDSCAPING ARCHITECTS  
 361-864-2861  
 GENERAL CONTRACTOR: JOURNEYMAN CONST., INC., AUSTIN, TX  
 (512) 247-7000

PROJECT NO.	TF-1702-01
DRAWN BY	fp
DATE	07/30/17
SCALE	1/16" = 1'-0"
DRAWING	FLOOR PLAN D
SHEET	P4

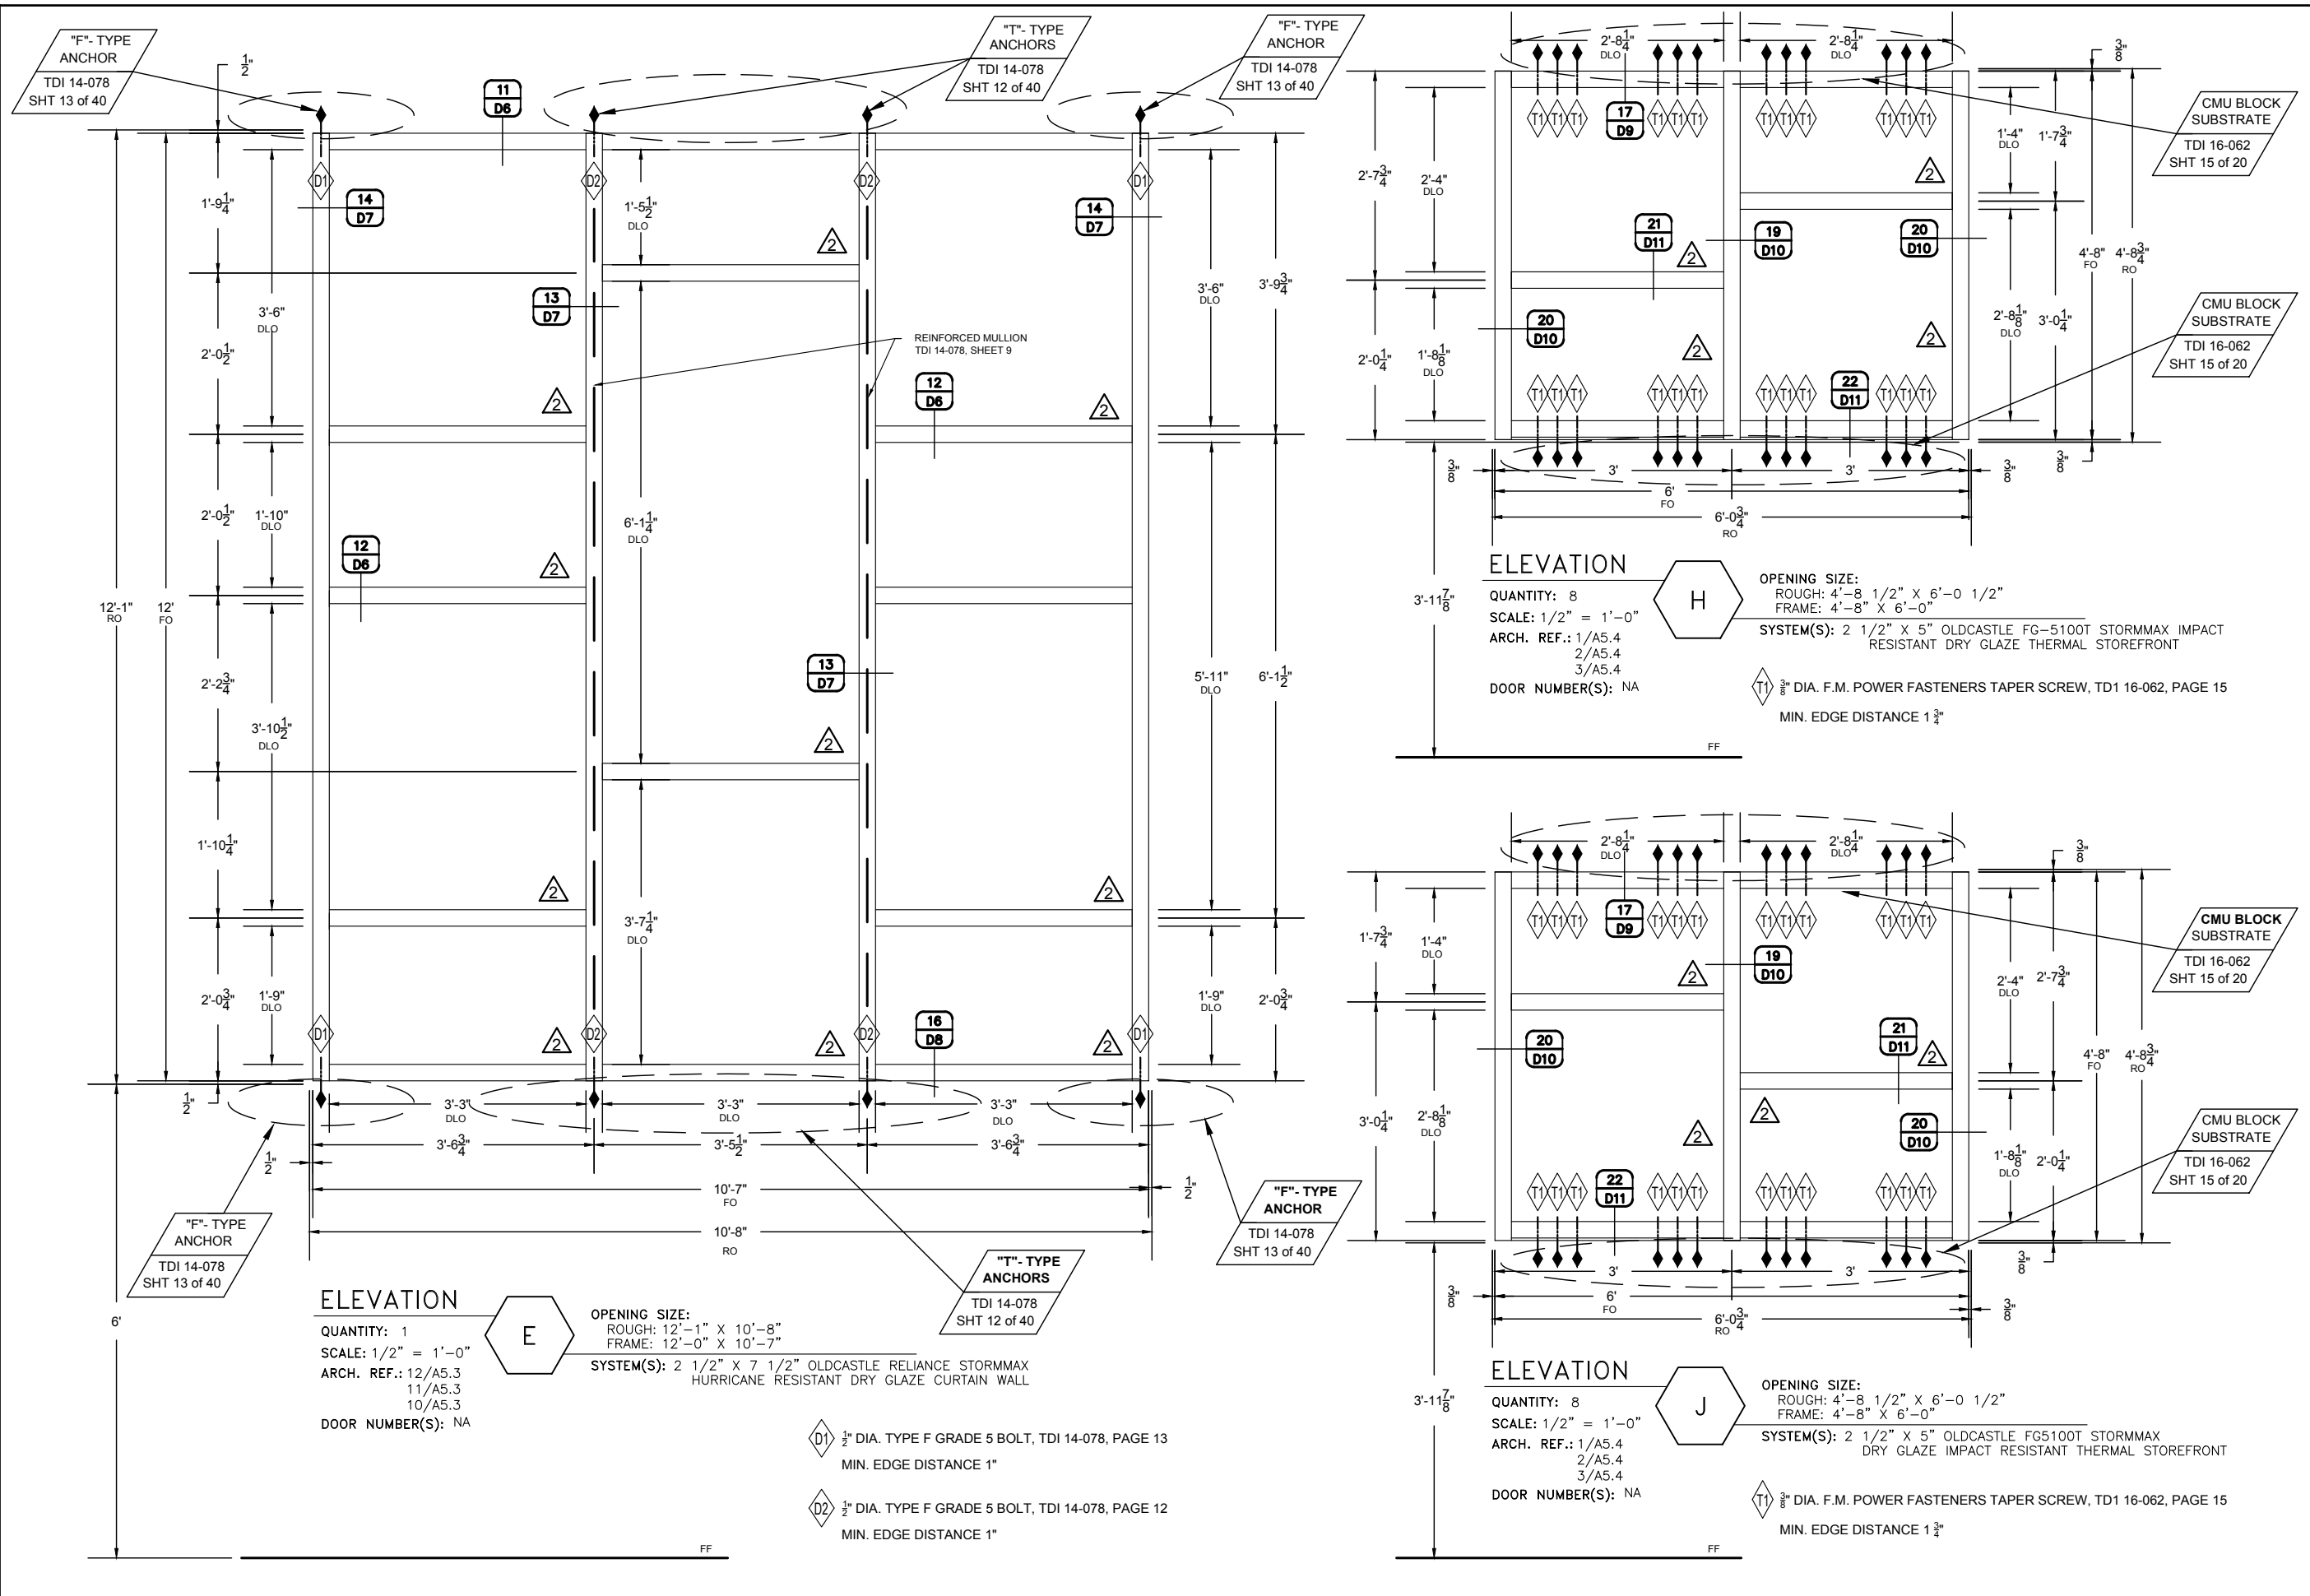

**ELEVATION**

QUANTITY: 1  
 SCALE: 1/2" = 1'-0"  
 ARCH. REF.: 12/A5.3  
 11/A5.3  
 10/A5.3  
 DOOR NUMBER(S): NA

 


OPENING SIZE:  
 ROUGH: 12'-1" X 10'-8"  
 FRAME: 12'-0" X 10'-7"  
 SYSTEM(S): 2 1/2" X 7 1/2" OLDCASTLE RELIANCE STORMMAX HURRICANE RESISTANT DRY GLAZE CURTAIN WALL

- 1/2" DIA. TYPE F GRADE 5 BOLT, TDI 14-078, PAGE 13  
MIN. EDGE DISTANCE 1"
- 1/2" DIA. TYPE F GRADE 5 BOLT, TDI 14-078, PAGE 12  
MIN. EDGE DISTANCE 1"

**ELEVATION**

QUANTITY: 8  
 SCALE: 1/2" = 1'-0"  
 ARCH. REF.: 1/A5.4  
 2/A5.4  
 3/A5.4  
 DOOR NUMBER(S): NA

 


OPENING SIZE:  
 ROUGH: 4'-8 1/2" X 6'-0 1/2"  
 FRAME: 4'-8" X 6'-0"  
 SYSTEM(S): 2 1/2" X 5" OLDCASTLE FG-5100T STORMMAX IMPACT RESISTANT DRY GLAZE THERMAL STOREFRONT

3/8" DIA. F.M. POWER FASTENERS TAPER SCREW, TD1 16-062, PAGE 15  
 MIN. EDGE DISTANCE 1 1/4"

**ELEVATION**

QUANTITY: 8  
 SCALE: 1/2" = 1'-0"  
 ARCH. REF.: 1/A5.4  
 2/A5.4  
 3/A5.4  
 DOOR NUMBER(S): NA

 


OPENING SIZE:  
 ROUGH: 4'-8 1/2" X 6'-0 1/2"  
 FRAME: 4'-8" X 6'-0"  
 SYSTEM(S): 2 1/2" X 5" OLDCASTLE FG5100T STORMMAX DRY GLAZE IMPACT RESISTANT THERMAL STOREFRONT

3/8" DIA. F.M. POWER FASTENERS TAPER SCREW, TD1 16-062, PAGE 15  
 MIN. EDGE DISTANCE 1 1/4"


**PRECISION PLANS**

7/30/17	Re-design of Elevation "H" by Architect	7/28/17	Revisions for Fasteners, by Windows Installer	5/14/17	Architect Re-design of Substrate Alignment	3/12/17	FIRST SUBMITTAL	DATE	DESCRIPTION
4	fp	3	fp	2	fp	1	fp	BY	
MANUAL COMP									
<b>THURMAN FONDREN GLASS</b>									
6933 WEBER RD. CORPUS CHRISTI, TX 78413 361/854-2316 361/853-8325 FAX									
<b>ROBSTOWN ISD HIGH SCHOOL RENOVATIONS AND ADDITION</b>									
ARCHITECT: GIGNAC LANDSCAPING ARCHITECTS GENERAL CONTRACTOR: JOURNEYMAN CONST., INC., AUSTIN, TX (979) 247-7000									
PROJECT NO. TF-1702-01									
DRAWN BY		DATE		SCALE		DRAWING		SHEET	
fp		07/30/17		1/2" = 1'-0"		ELEVATIONS		E1	

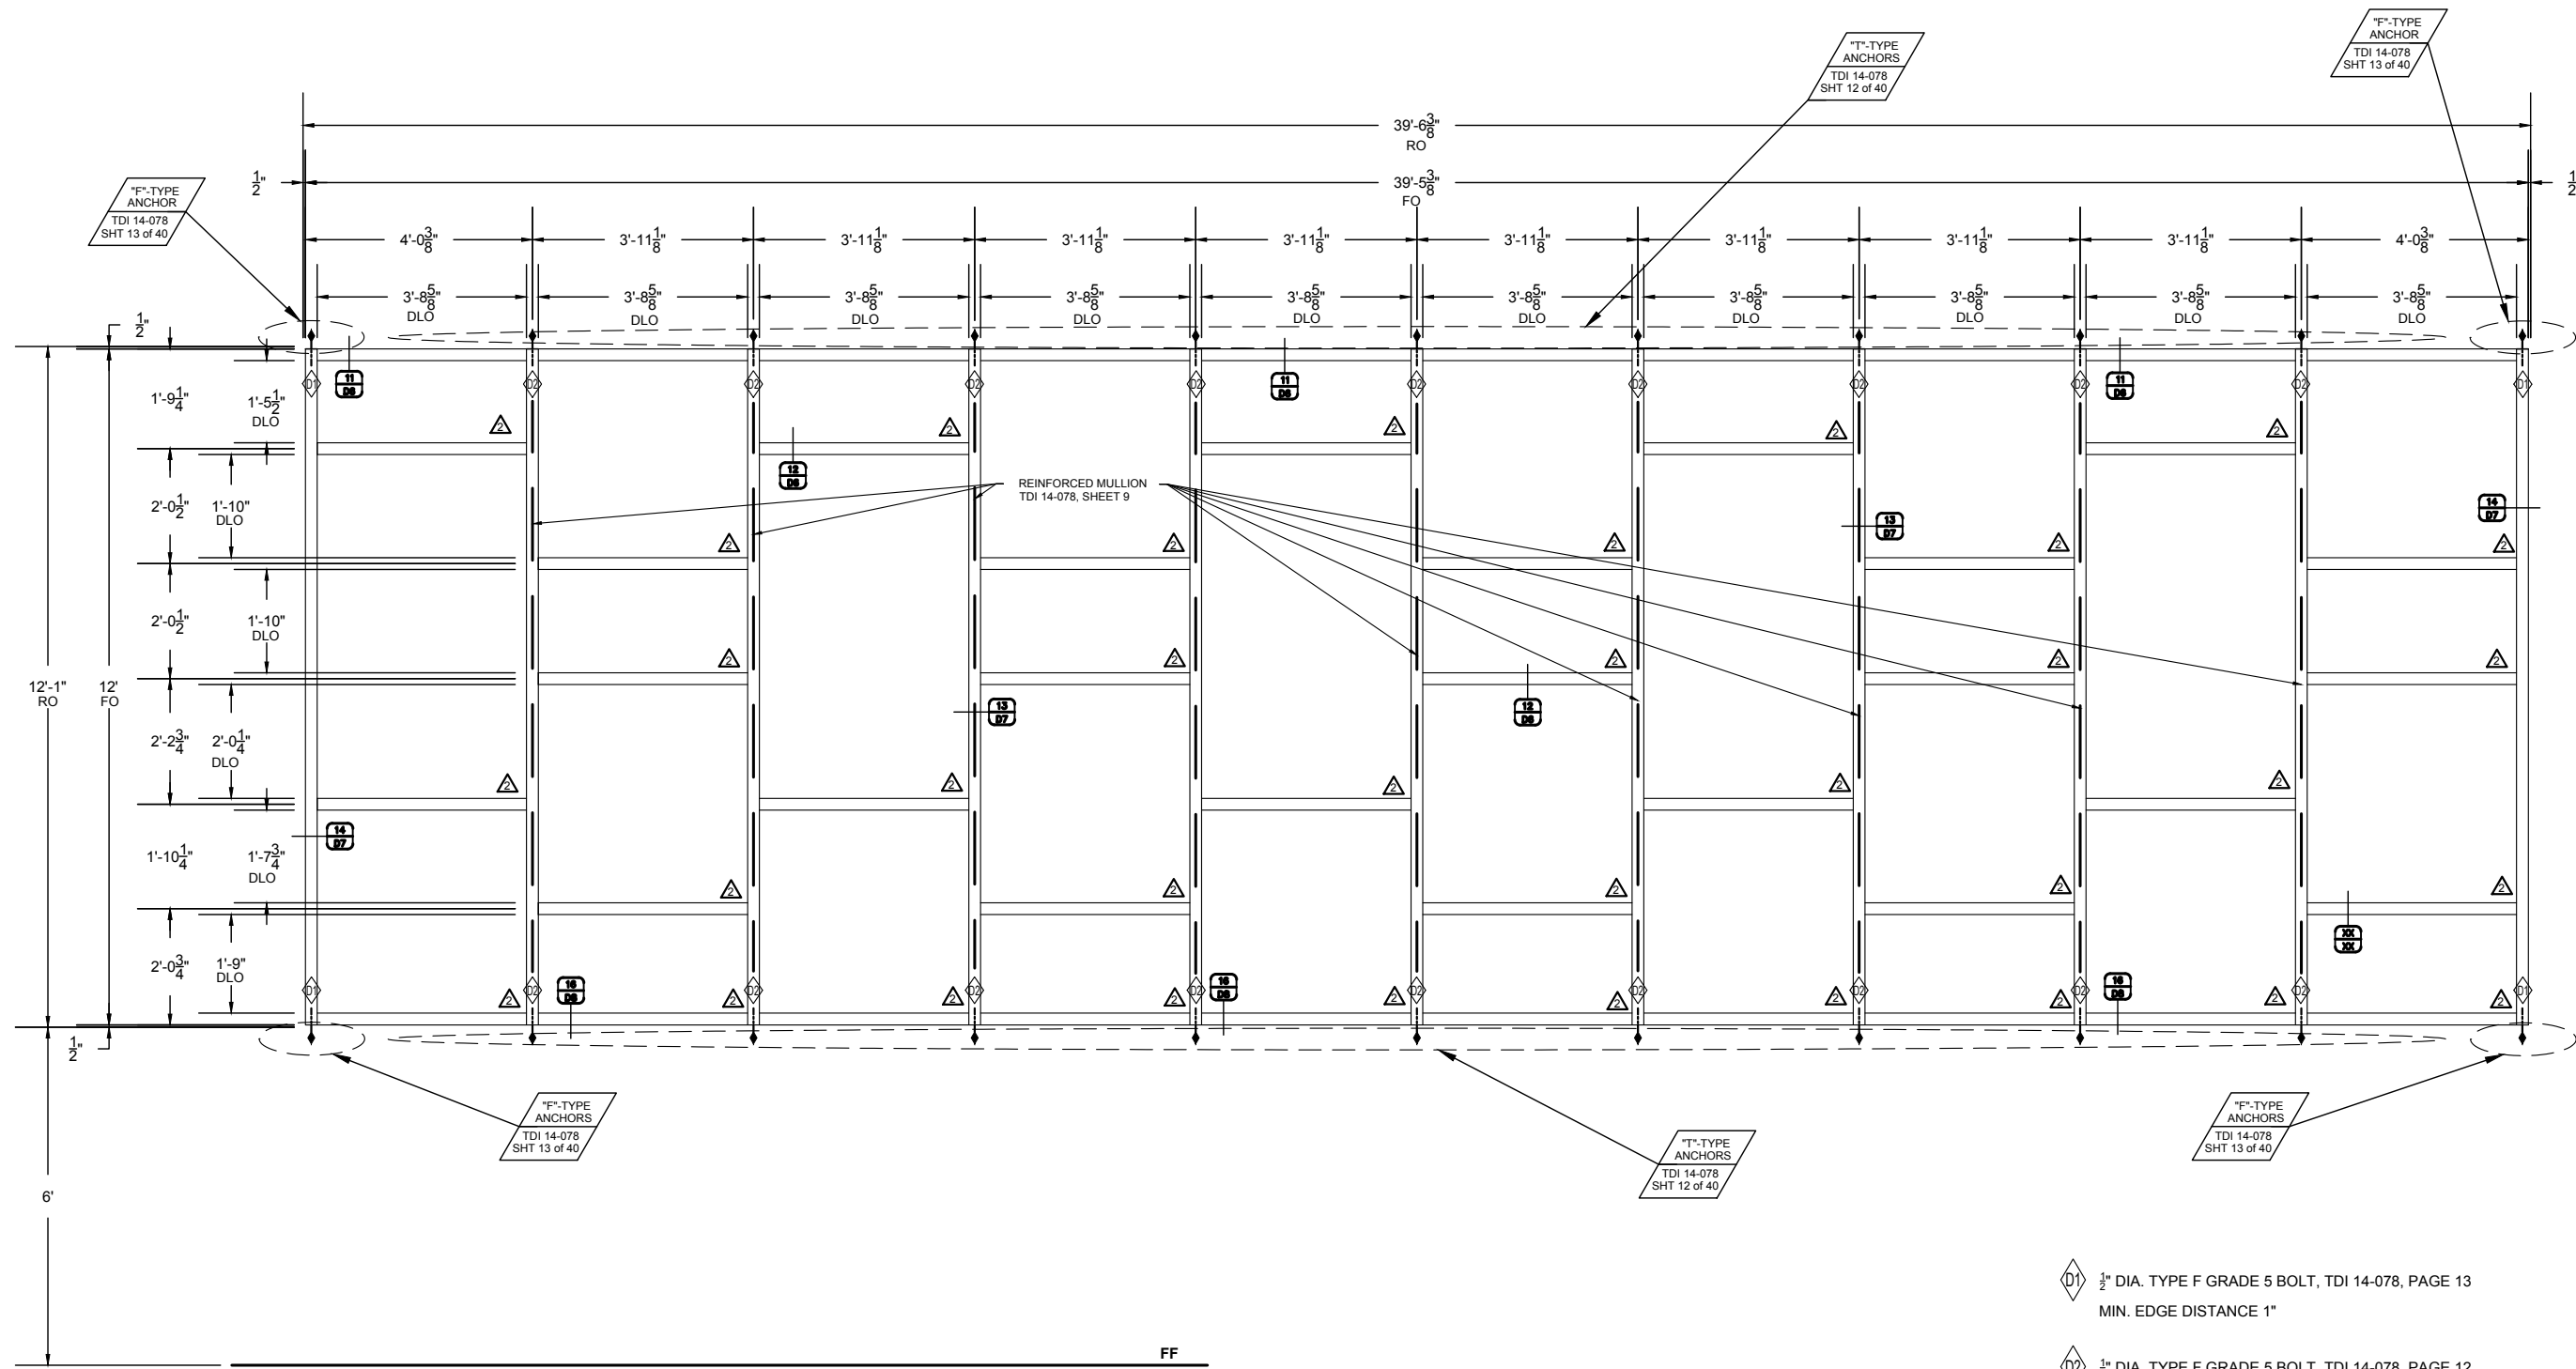

**ELEVATION**

QUANTITY: 1  
 SCALE: 5/16" = 1'-0"  
 ARCH. REF.: 10/A5.3  
 11/A5.3  
 12/A5.3  
 DOOR NUMBER(S): NA

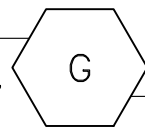

OPENING SIZE:  
 ROUGH: 12'-1" X 39'-6 3/8"  
 FRAME: 12'-0" X 39'-5 3/8"  
 SYSTEM(S): 2 1/2" x 7 1/2" OLDCASTLE RELIANCE STORMMAX  
 HURRICANE RESISTANT DRY GLAZE CURTAIN WALL

⊙1 1/2" DIA. TYPE F GRADE 5 BOLT, TDI 14-078, PAGE 13  
 MIN. EDGE DISTANCE 1"

⊙2 1/2" DIA. TYPE F GRADE 5 BOLT, TDI 14-078, PAGE 12  
 MIN. EDGE DISTANCE 1"

NO.	DATE	BY	DESCRIPTION
1	3/12/17	fp	FIRST SUBMITTAL
2	5/14/17	fp	ARCHITECT RE-DESIGN OF SUBSTRATE ALIGNMENT
3	7/26/17	fp	REVISIONS FOR FASTENERS, BY WINDOW INSTALLER
4	7/30/17	fp	RE-DESIGN OF ELEVATION "G" BY ARCHITECT

MANUAL COMP


**THURMAN FONDREN GLASS**  
 6933 WEBER RD. CORPUS CHRISTI, TX 78413  
 361/854-2316 361/853-8325 FAX

PROJECT: ROBSTOWN ISD HIGH SCHOOL  
**RENOVATIONS AND ADDITION**  
 ARCHITECT: GIGNAC LANDSCAPING ARCHITECTS  
 361-884-2861  
 GENERAL CONTRACTOR: JOURNEYMAN CONST., INC., AUSTIN, TX  
 (512) 247-7000

PROJECT NO.	TF-1702-01
DRAWN BY	fp
DATE	07/30/17
SCALE	5/16" = 1'-0"
DRAWING	ELEVATIONS
SHEET	E2


3/8" DIA. F.M. POWER FASTENERS TAPER SCREW, TD1 16-062, PAGE 15  
 MIN. EDGE DISTANCE 1 3/4"

3/8" DIA. F.M. POWER FASTENERS TAPER SCREW, TD1 16-062, PAGE 13  
 MIN. EDGE DISTANCE 4 1/2"

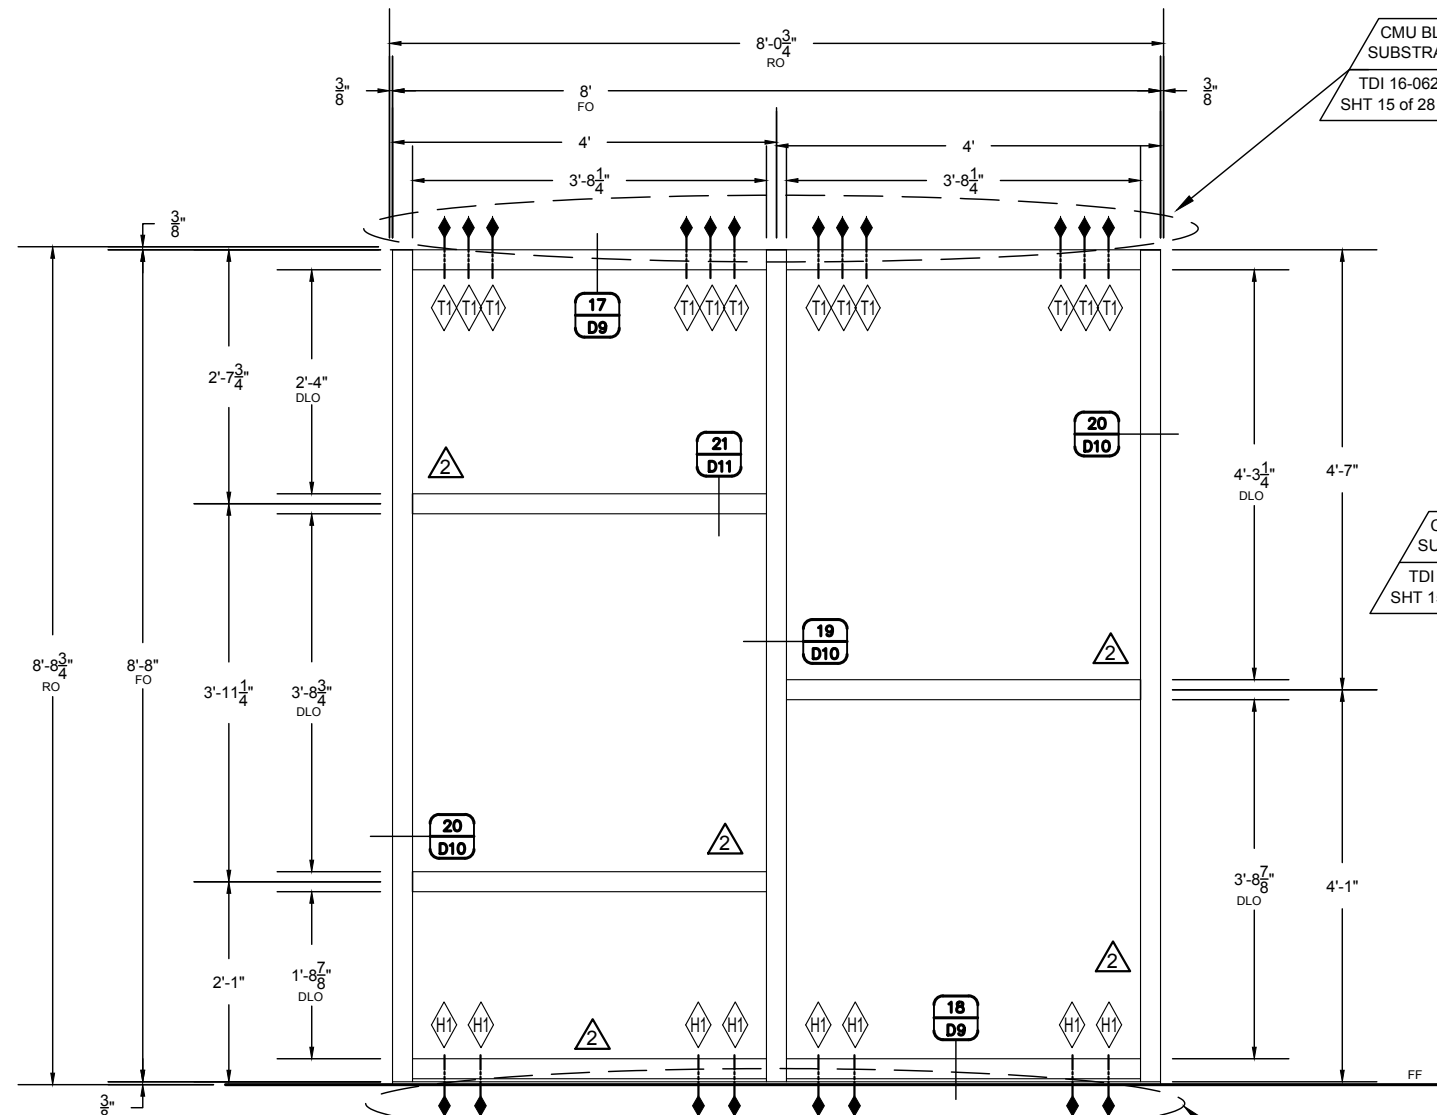


**ELEVATION**

QUANTITY: 1  
 SCALE: 1/2" = 1'-0"  
 ARCH. REF.: 1/A5.0  
 2/A5.0  
 3/A5.0  
 DOOR NUMBER(S): NA

 

**OPENING SIZE:**  
 ROUGH: 8'-8 1/2" X 8'-0 1/2"  
 FRAME: 8'-8" X 8'-0"  
**SYSTEM(S):** 2 1/2" X 5" OLDCASTLE FG5100T STORMMAX  
 DRY GLAZE IMPACT RESISTANT THERMAL STOREFRONT

CONCRETE  
 SUBSTRATE  
 TDI 16-062  
 SHT 13 of 28

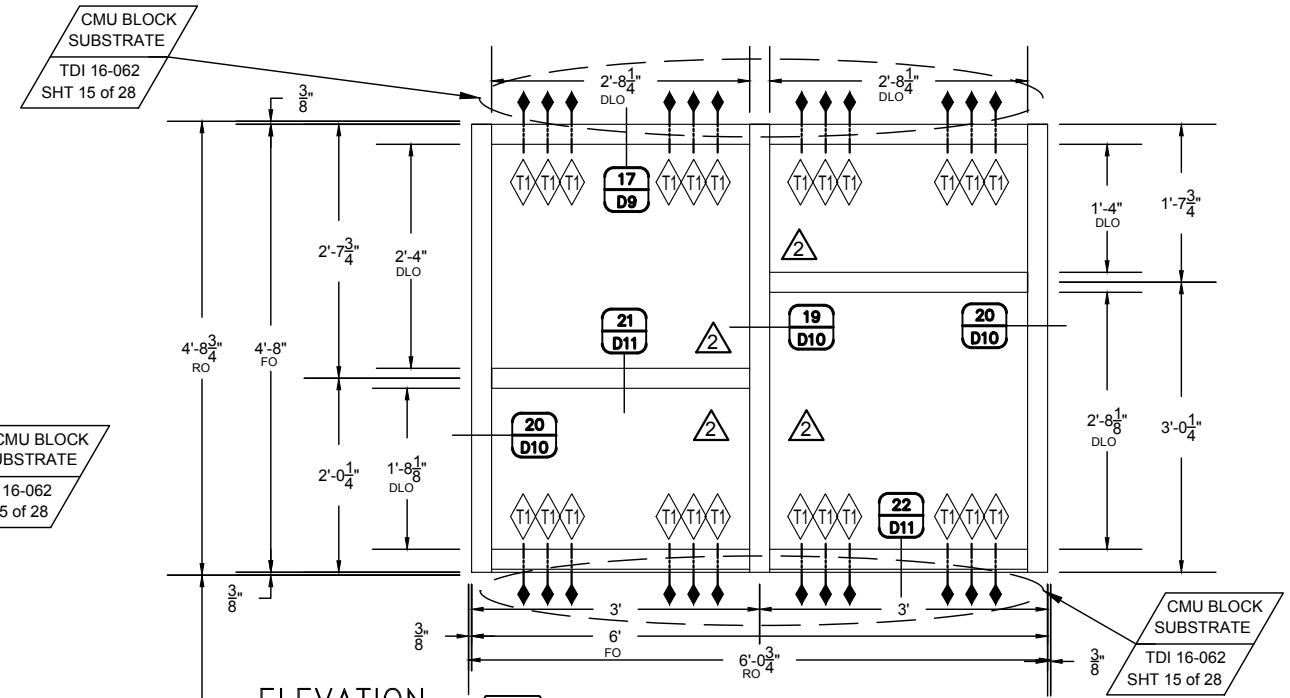

**ELEVATION**


QUANTITY: 1  
 SCALE: 1/2" = 1'-0"  
 ARCH. REF.: 3/A5.4  
 2/A5.4  
 1/A5.4  
 DOOR NUMBER(S): NA



**OPENING SIZE:**  
 ROUGH: 4'-8 1/2" X 6'-0 1/2"  
 FRAME: 4'-8" X 6'-0"  
**SYSTEM(S):** 2 1/2" X 5" OLDCASTLE FG5100T STORMMAX  
 DRY GLAZE IMPACT RESISTANT THERMAL STOREFRONT


3/8" DIA. F.M. POWER FASTENERS TAPER SCREW, TD1 16-062, PAGE 15  
 EDGE DISTANCE 1 3/4"

CMU BLOCK  
 SUBSTRATE  
 TDI 16-062  
 SHT 15 of 28

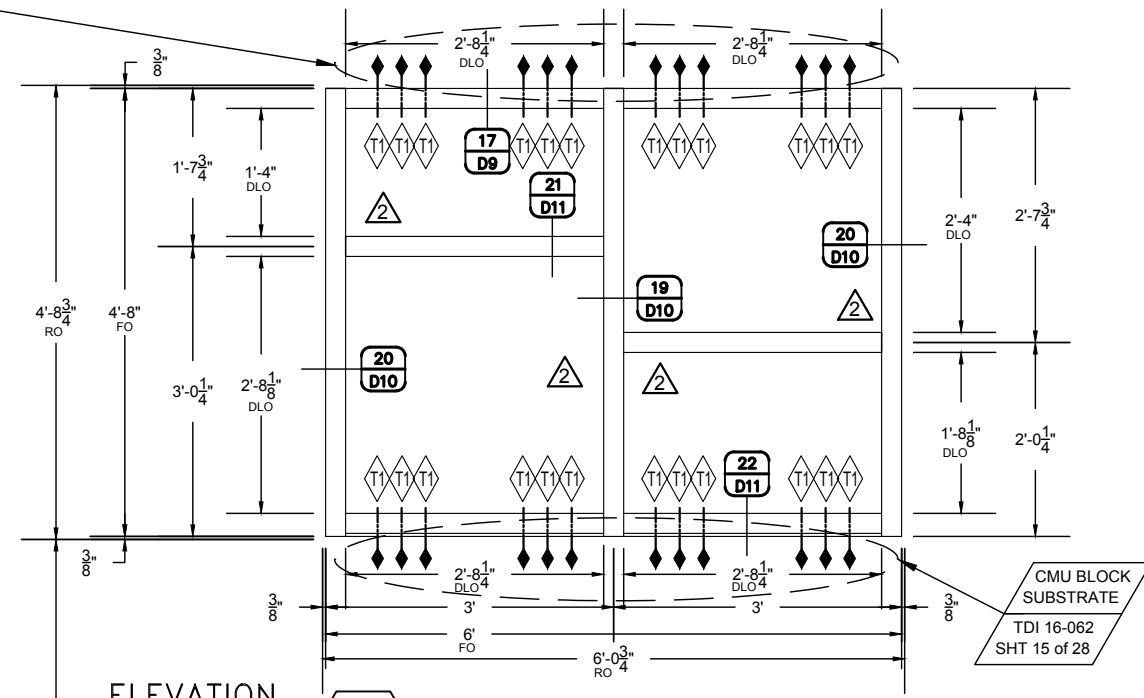

**ELEVATION**

QUANTITY: 1  
 SCALE: 1/2" = 1'-0"  
 ARCH. REF.: 3/A5.4  
 2/A5.4  
 1/A5.4  
 DOOR NUMBER(S): NA

 

**OPENING SIZE:**  
 ROUGH: 4'-8 1/2" X 6'-0 1/2"  
 FRAME: 4'-8" X 6'-0"  
**SYSTEM(S):** 2 1/2" X 5" OLDCASTLE FG5100T STORMMAX  
 DRY GLAZE IMPACT RESISTANT THERMAL STOREFRONT

3/8" DIA. F.M. POWER FASTENERS TAPER SCREW, TD1 16-062, PAGE 15  
 MIN. EDGE DISTANCE 1 3/4"

NO.	DATE	BY	DESCRIPTION
1	3/12/17	fp	FIRST SUBMITTAL
2	5/14/17	fp	Architect Re-design of Substrate Alignment
3	7/26/17	fp	Revisions for Fasteners, by Windows Installer
4	7/30/17	fp	Re-design of Elevation "N", by Architect

**THURMAN FONDREN GLASS**

6933 WEBER RD. CORPUS CHRISTI, TX 78413  
 361/854-2316 361/853-8325 FAX

**ROBSTOWN ISD HIGH SCHOOL  
 RENOVATIONS AND ADDITION**

ARCHITECT  
 GIGNAC LANDSCAPING ARCHITECTS  
 361-884-2861  
 GENERAL CONTRACTOR  
 JOURNEYMAN CONST., INC., AUSTIN, TX  
 (972) 247-7000


PROJECT NO.	TF-1702-01
DRAWN BY	fp
DATE	07/30/17
SCALE	1/2" = 1'-0"
DRAWING	ELEVATIONS
SHEET	E3

NO.	DATE	BY	DESCRIPTION
1	3/12/17	fp	FIRST SUBMITTAL
2	5/14/17	fp	ARCHITECT RE-DESIGN OF SUBSTRATE ALIGNMENT
3	7/26/17	fp	REVISIONS FOR FASTENERS, BY WINDOW INSTALLER
4	7/30/17	fp	RE-DESIGN OF ELEVATION "N", BY ARCHITECT

MANUAL COMP

**THURMAN FONDREN GLASS**  
 6933 WEBER RD. CORPUS CHRISTI, TX 78413  
 361/854-2316 361/853-8325 FAX


PROJECT: **ROBSTOWN ISD HIGH SCHOOL RENOVATIONS AND ADDITION**  
 ARCHITECT: GIGNAC LANDSCAPING ARCHITECTS  
 GENERAL CONTRACTOR: JOURNEYMAN CONST., INC., AUSTIN, TX  
 PROJECT NO.: **TF-1702-01**  
 DRAWN BY: **fp** DATE: **07/30/17**  
 SCALE: **1/4" = 1'-0"**  
 DRAWING: **ELEVATIONS**  
 SHEET: **E4**

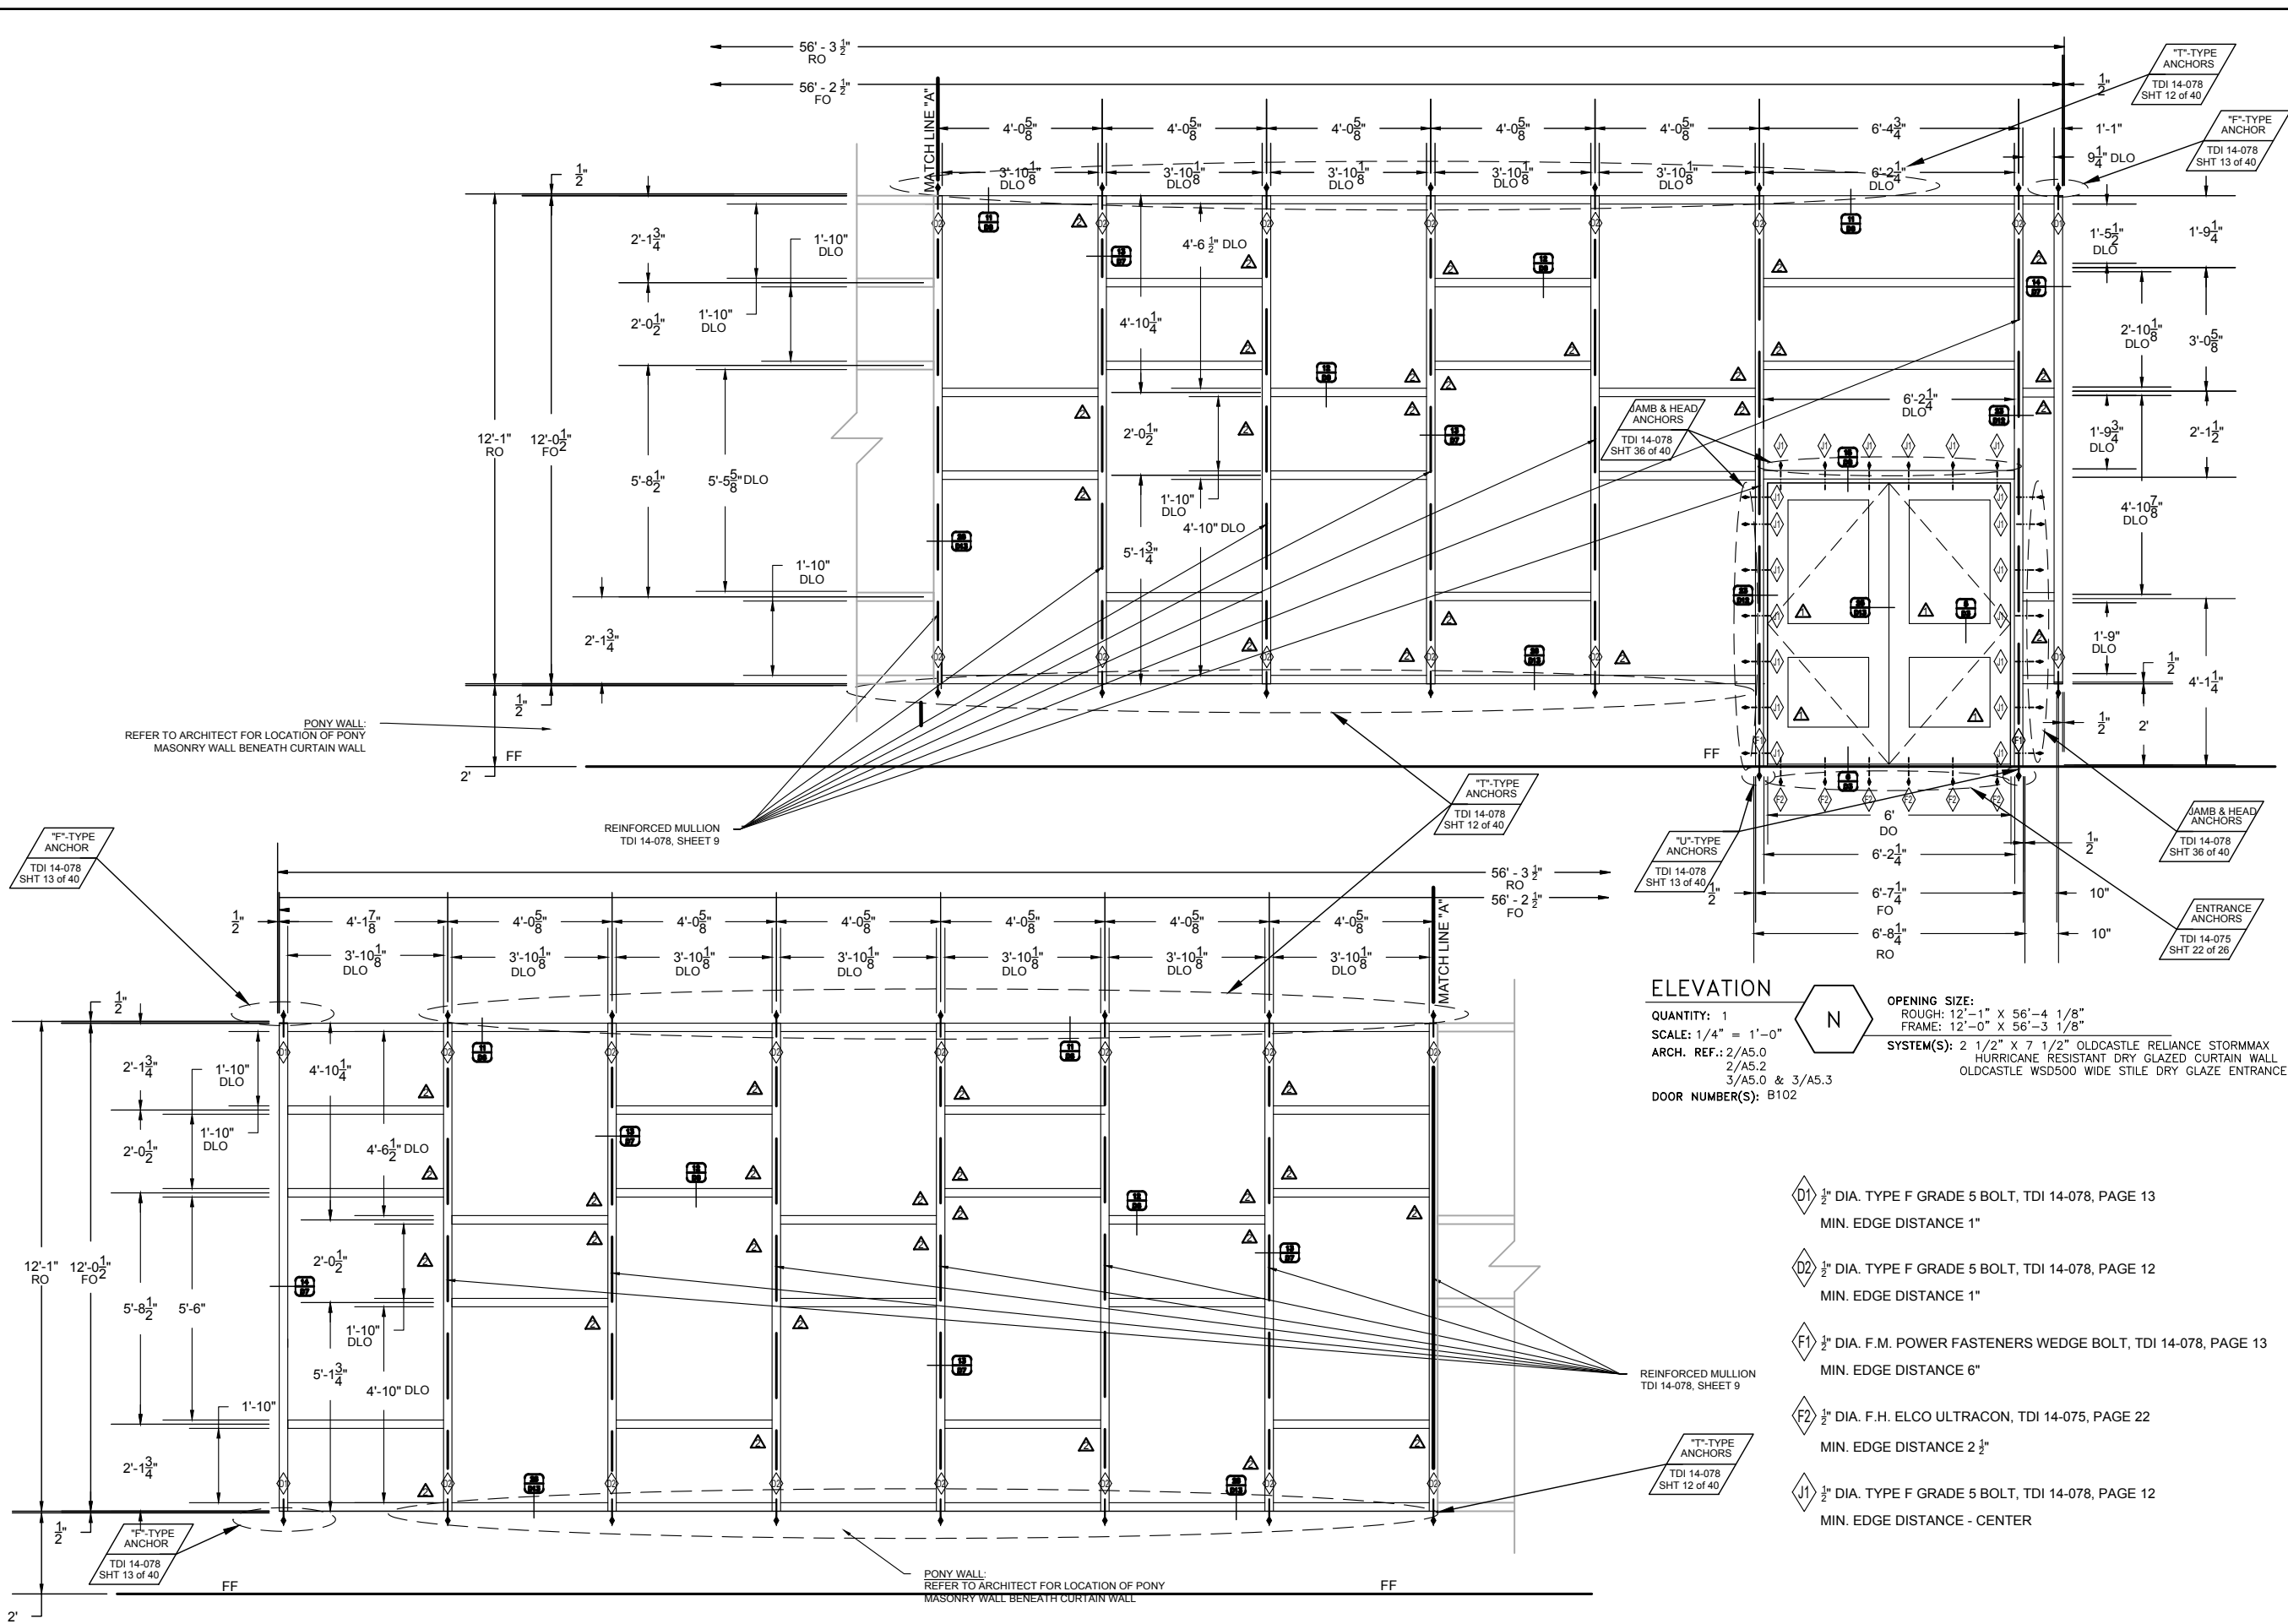

**ELEVATION**  
 QUANTITY: 1  
 SCALE: 1/4" = 1'-0"  
 ARCH. REF.: 2/A5.0, 2/A5.2, 3/A5.0 & 3/A5.3  
 DOOR NUMBER(S): B102  
 SYSTEM(S): 2 1/2" X 7 1/2" OLDCASTLE RELIANCE STORMMAX HURRICANE RESISTANT DRY GLAZED CURTAIN WALL, OLDCASTLE WSD500 WIDE STILE DRY GLAZE ENTRANCE

- D1 1/2" DIA. TYPE F GRADE 5 BOLT, TDI 14-078, PAGE 13  
MIN. EDGE DISTANCE 1"
- D2 1/2" DIA. TYPE F GRADE 5 BOLT, TDI 14-078, PAGE 12  
MIN. EDGE DISTANCE 1"
- F1 1/2" DIA. F.M. POWER FASTENERS WEDGE BOLT, TDI 14-078, PAGE 13  
MIN. EDGE DISTANCE 6"
- F2 1/2" DIA. F.H. ELCO ULTRACON, TDI 14-075, PAGE 22  
MIN. EDGE DISTANCE 2 1/2"
- J1 1/2" DIA. TYPE F GRADE 5 BOLT, TDI 14-078, PAGE 12  
MIN. EDGE DISTANCE - CENTER



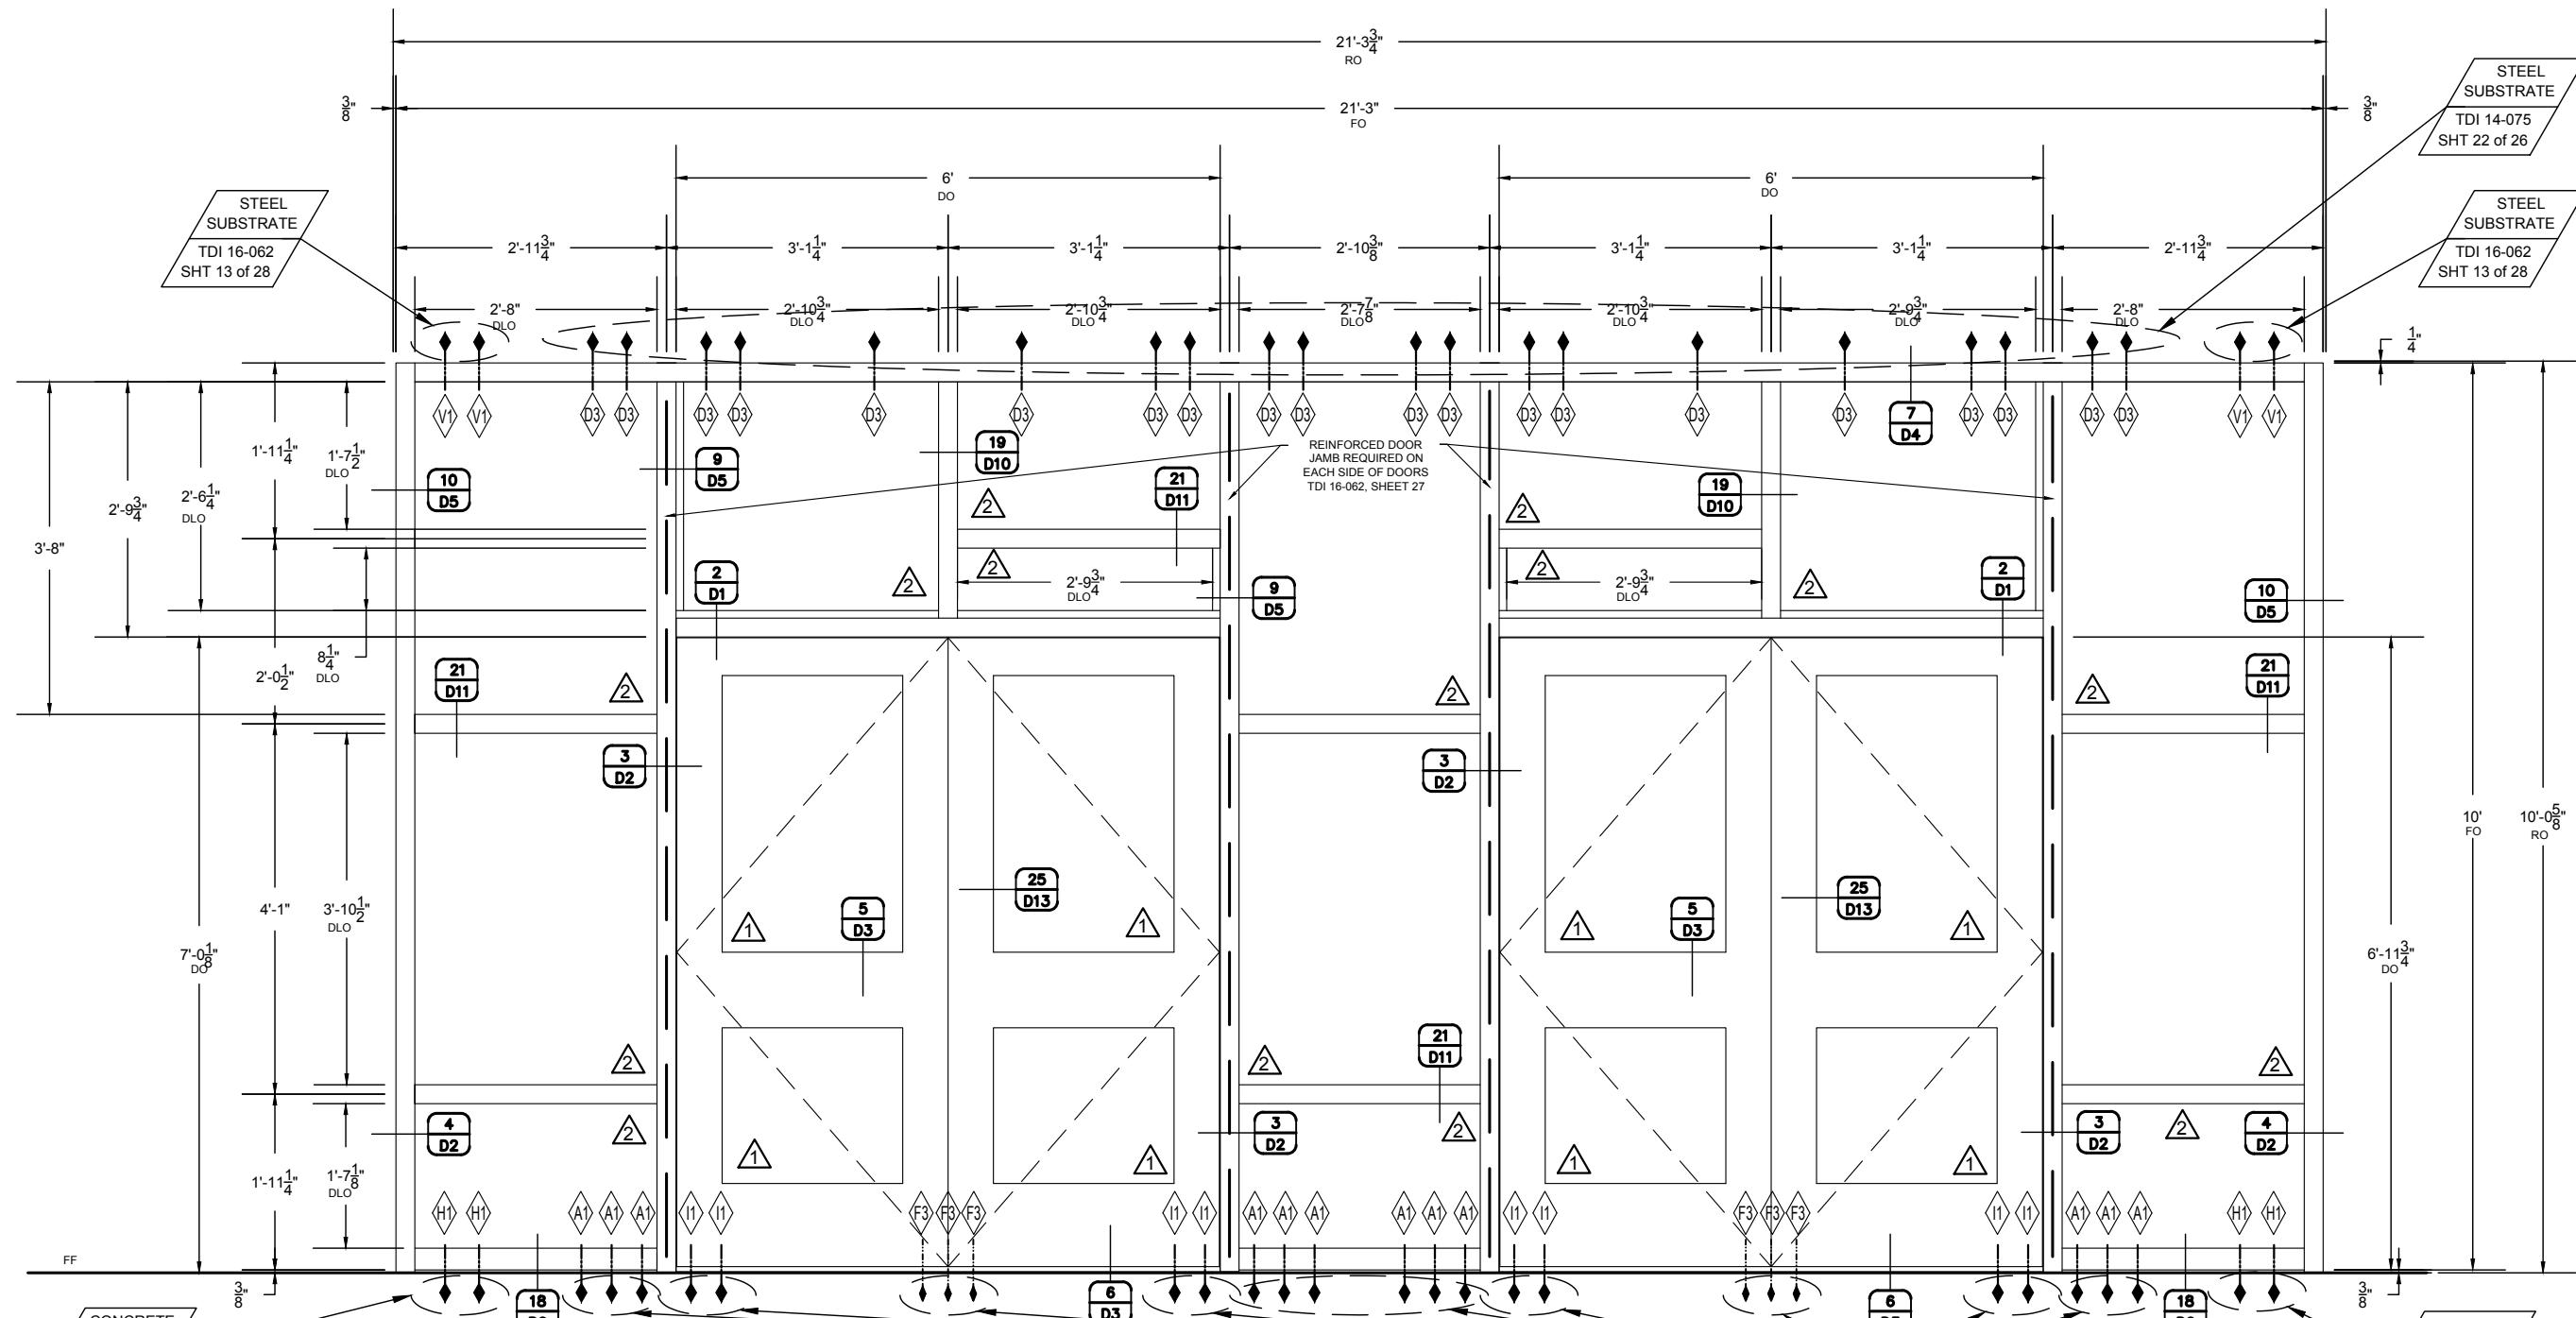

**ELEVATION**

QUANTITY: 1  
 SCALE: /A5.2  
 ARCH. REF.: 1/A5.2  
 2/A5.0 & 2/A5.2  
 3/A5.0  
 DOOR NUMBER(S): B100 & B101

**FD**  
 OPENING SIZE:  
 ROUGH: 10' - 0 1/2" X 21' - 3 1/2"  
 FRAME: 10' - 0" X 21' - 3"  
 SYSTEM(S): 2 1/2" X 5" OLDCASTLE FG5100T STORMMAX  
 IMPACT RESISTANT THERMAL STOREFRONT  
 OLDCASTLE WSD500 WIDE STILE DRY GLAZE ENTRANCES

ENTRANCE ANCHORS  
 TDI 14-075  
 SHT 22 of 26


- $\diamond$  A1  $\frac{3}{16}$ " DIA. F.M. POWER FASTENERS TAPER SCREW, TD1 14-075, PAGE 22  
MIN. EDGE DISTANCE 4  $\frac{1}{2}$ "
- $\diamond$  D3  $\frac{3}{8}$ " DIA. H.H. TYPE "F" BOLT, TD1 14-075, PAGE 23  
MIN. EDGE DISTANCE 3"
- $\diamond$  F3  $\frac{1}{4}$ " DIA. F.H. ELCO ULTRACON, TD1 14-075, PAGE 22  
MIN. EDGE DISTANCE 2  $\frac{1}{2}$ "
- $\diamond$  H1  $\frac{3}{16}$ " DIA. F.M. POWER FASTENERS TAPER SCREW, TD1 16-062, PAGE 13  
MIN. EDGE DISTANCE 4  $\frac{1}{2}$ "
- $\diamond$  H1  $\frac{3}{8}$ " DIA. F.M. POWER FASTENERS TAPER SCREW, TD1 14-075, PAGE 22  
MIN. EDGE DISTANCE 4  $\frac{1}{2}$ "
- $\diamond$  V1  $\frac{1}{2}$ " DIA. -16 ELCO CONSTR. PRODUCTS HEX WASHER HEAD, TD1 16-062, PAGE 13  
MIN. EDGE DISTANCE 3"

NO.	DATE	BY	DESCRIPTION
1	3/12/17	fp	ARCHITECT RE-DESIGN OF SUBSTRATE ALIGNMENT
2	5/14/17	fp	REVISIONS FOR FASTENERS BY WINDOW INSTALLER
3	7/26/17	fp	RE-DESIGN OF ELEVATION "E" BY ARCHITECT
4	7/30/17	fp	MANUAL COMP

**THURMAN FONDREN GLASS**  
 6933 WEBER RD. CORPUS CHRISTI, TX 78413  
 361/854-2316 361/853-8325 FAX

PROJECT: ROBSTOWN ISD HIGH SCHOOL  
**RENOVATIONS AND ADDITION**  
 ARCHITECT: GIGNAC LANDSCAPING ARCHITECTS  
 361-884-2861  
 GENERAL CONTRACTOR: JOURNEYMAN CONST., INC., AUSTIN, TX  
 (512) 247-7000

PROJECT NO. TF-1702-01  
 DRAWN BY fp DATE 07/30/17  
 SCALE 1/2" = 1'-0"  
 DRAWING ELEVATIONS  
 SHEET E5

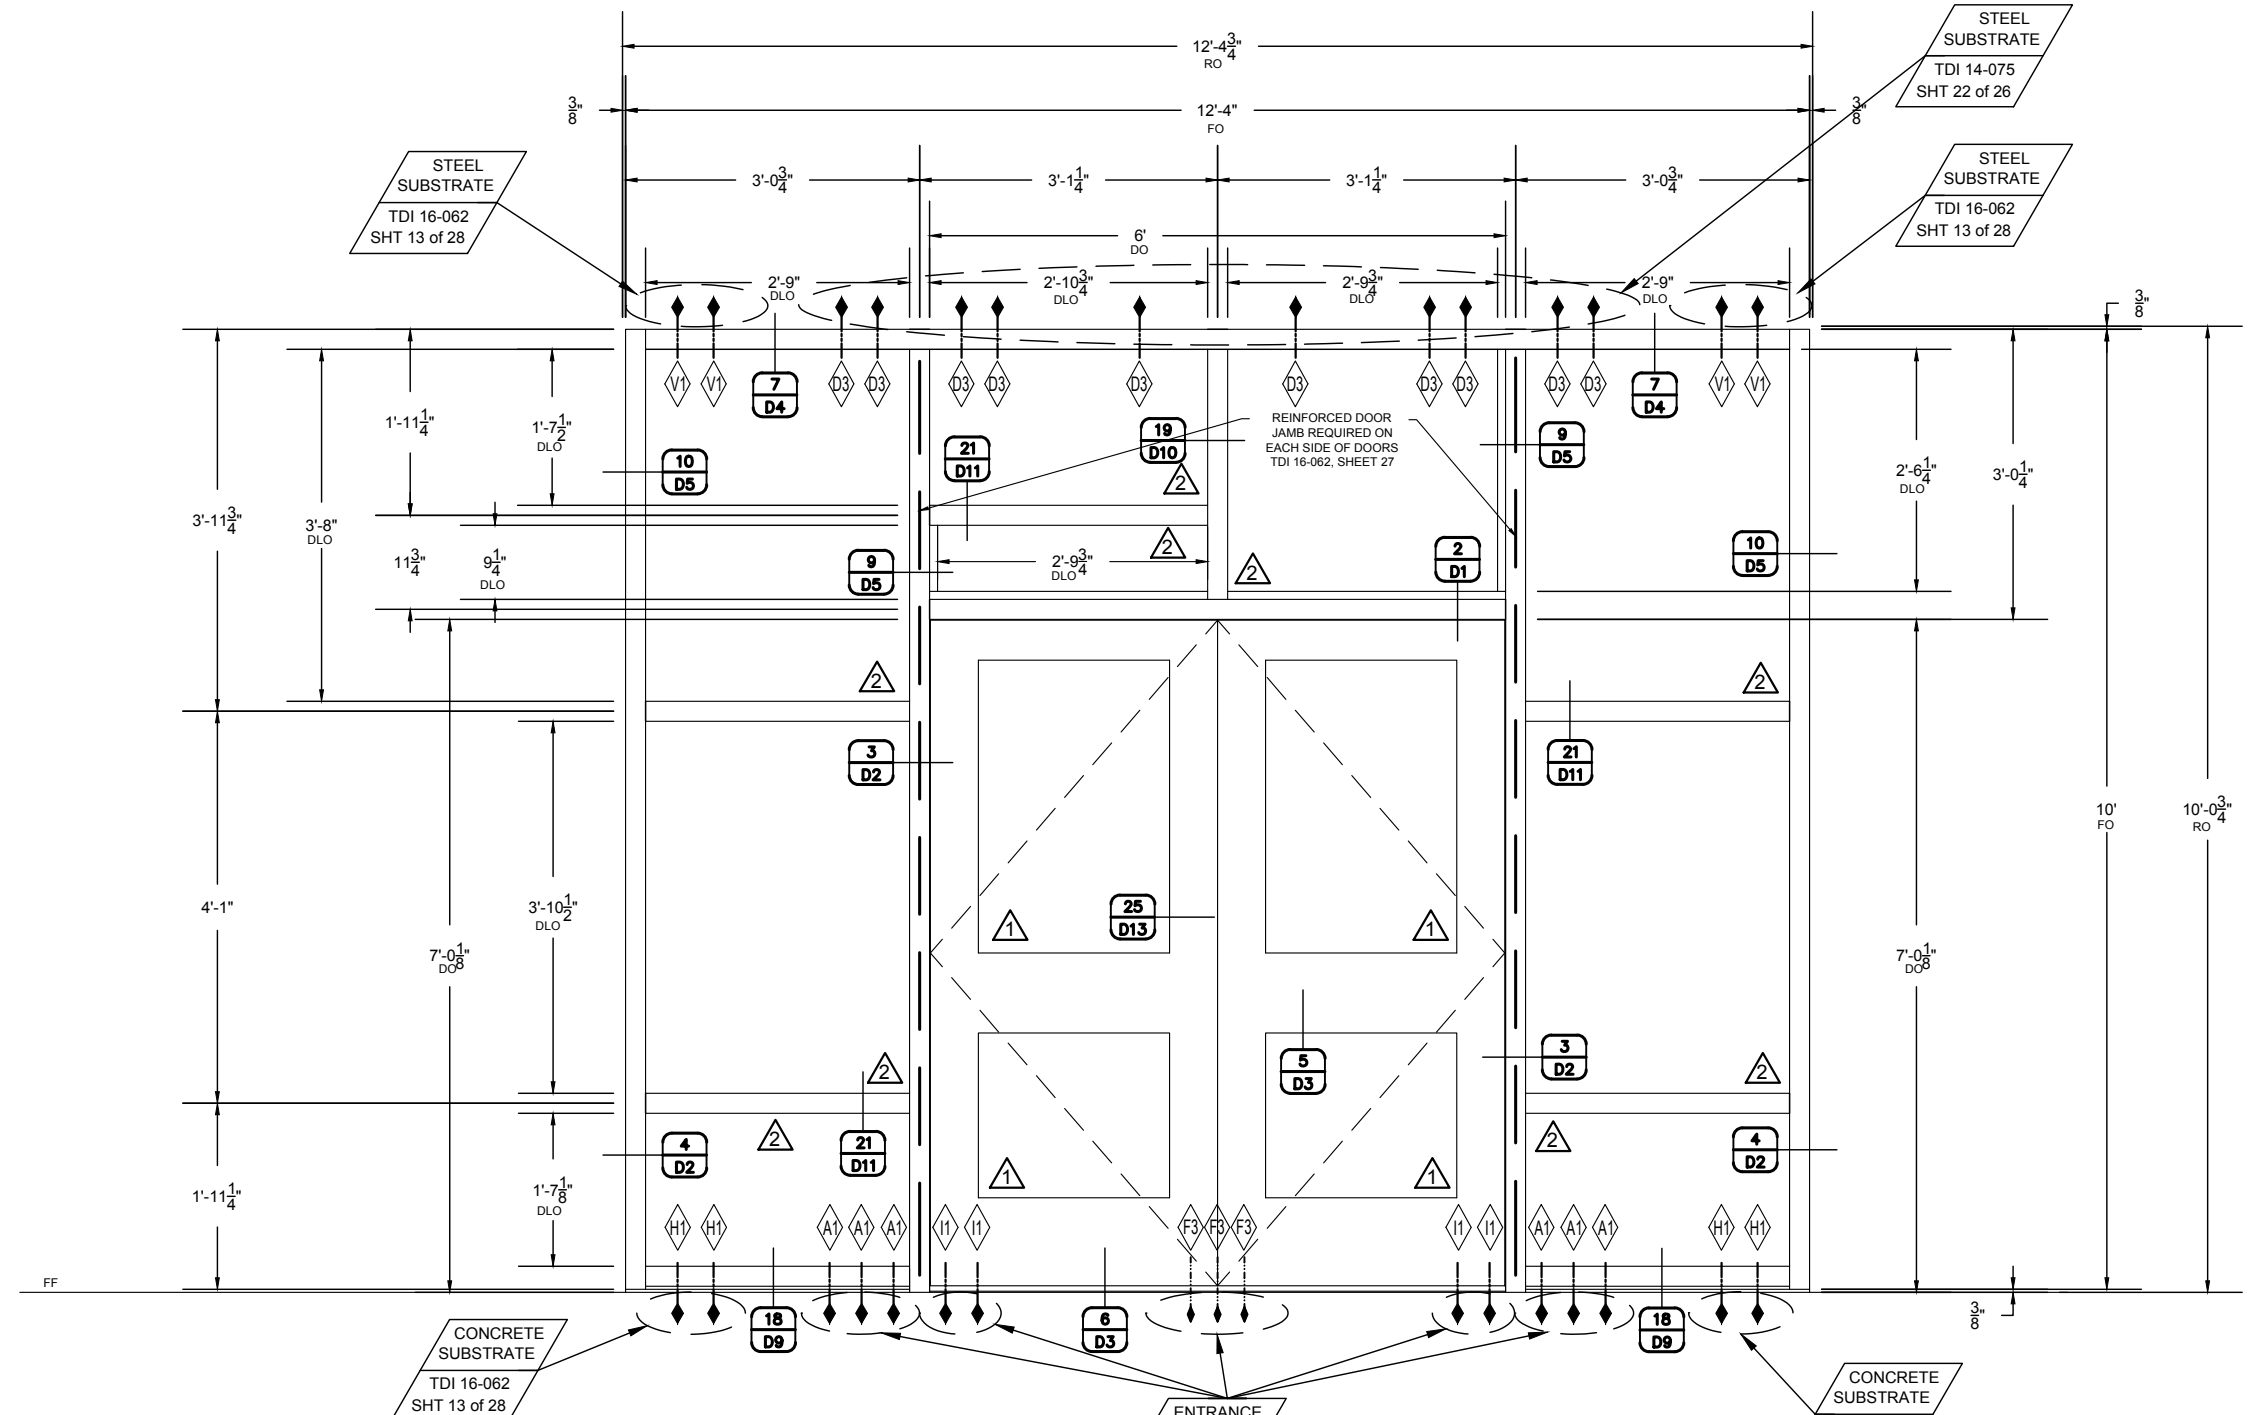

**ELEVATION**

QUANTITY: 1  
 SCALE: 1/2" = 1'-0"  
 ARCH. REF.: 1/A5.2  
 2/A5.0 & 2/A5.2  
 3/A5.0  
 DOOR NUMBER(S): C100

**GD**

**OPENING SIZE:**  
 ROUGH: 10'-0" 1/2" X 12'-4" 1/2"  
 FRAME: 10'-0" X 12'-4"  
**SYSTEM(S):** OLDCASTLE FG5100T STORMMAX  
 IMPACT RESISTANT THERMAL STOREFRONT  
 OLDCASTLE WSD500 WIDE STILE DRY GLAZE ENTRANCE

**ENTRANCE ANCHORS**  
 TDI 14-075  
 SHT 22 of 26

- A1** 3/8" DIA. F.M. POWER FASTENERS TAPER SCREW, TD1 14-075, PAGE 22  
MIN. EDGE DISTANCE 4 1/2"
- D3** 3/8" DIA. H.H. TYPE "F" BOLT, TD1 14-075, PAGE 23  
MIN. EDGE DISTANCE 3/4"
- F3** 1/4" DIA. F.H. ELCO ULTRACON, TD1 14-075, PAGE 22  
MIN. EDGE DISTANCE 2 1/2"

- H1** 5/16" DIA. F.M. POWER FASTENERS TAPER SCREW, TD1 16-062, PAGE 13  
MIN. EDGE DISTANCE 4 1/2"
- I1** 5/16" DIA. F.M. POWER FASTENERS TAPER SCREW, TD1 14-075, PAGE 22  
MIN. EDGE DISTANCE 4 1/2"
- V1** 5/16" DIA. -16 ELCO CONSTR. PRODUCTS HEX WASHER HEAD, TDI 16-062, PAGE 13  
MIN. EDGE DISTANCE 3/4"




NO.	DATE	BY	DESCRIPTION
1	3/12/17	fp	FIRST SUBMITTAL
2	5/14/17	fp	Architect Re-design of Substrate Alignment
3	7/26/17	fp	Revisions for Fasteners, by Windows Installer
4	7/30/17	fp	Re-design of Elevation "N" by Architect

**THURMAN FONDREN GLASS**  
 6933 WEBER RD. CORPUS CHRISTI, TX 78413  
 361/854-2316 361/853-8325 FAX

**ROBSTOWN ISD HIGH SCHOOL RENOVATIONS AND ADDITION**  
 ARCHITECT: GIGNAC LANDSCAPING ARCHITECTS  
 361-884-2861  
 GENERAL CONTRACTOR: JOURNEYMAN CONST., INC., AUSTIN, TX  
 (512) 247-7000

PROJECT NO. **TF-1702-01**  
 DRAWN BY **fp** DATE **07/30/17**  
 SCALE **1/2" = 1'-0"**  
 DRAWING **ELEVATIONS**  
 SHEET **E6**

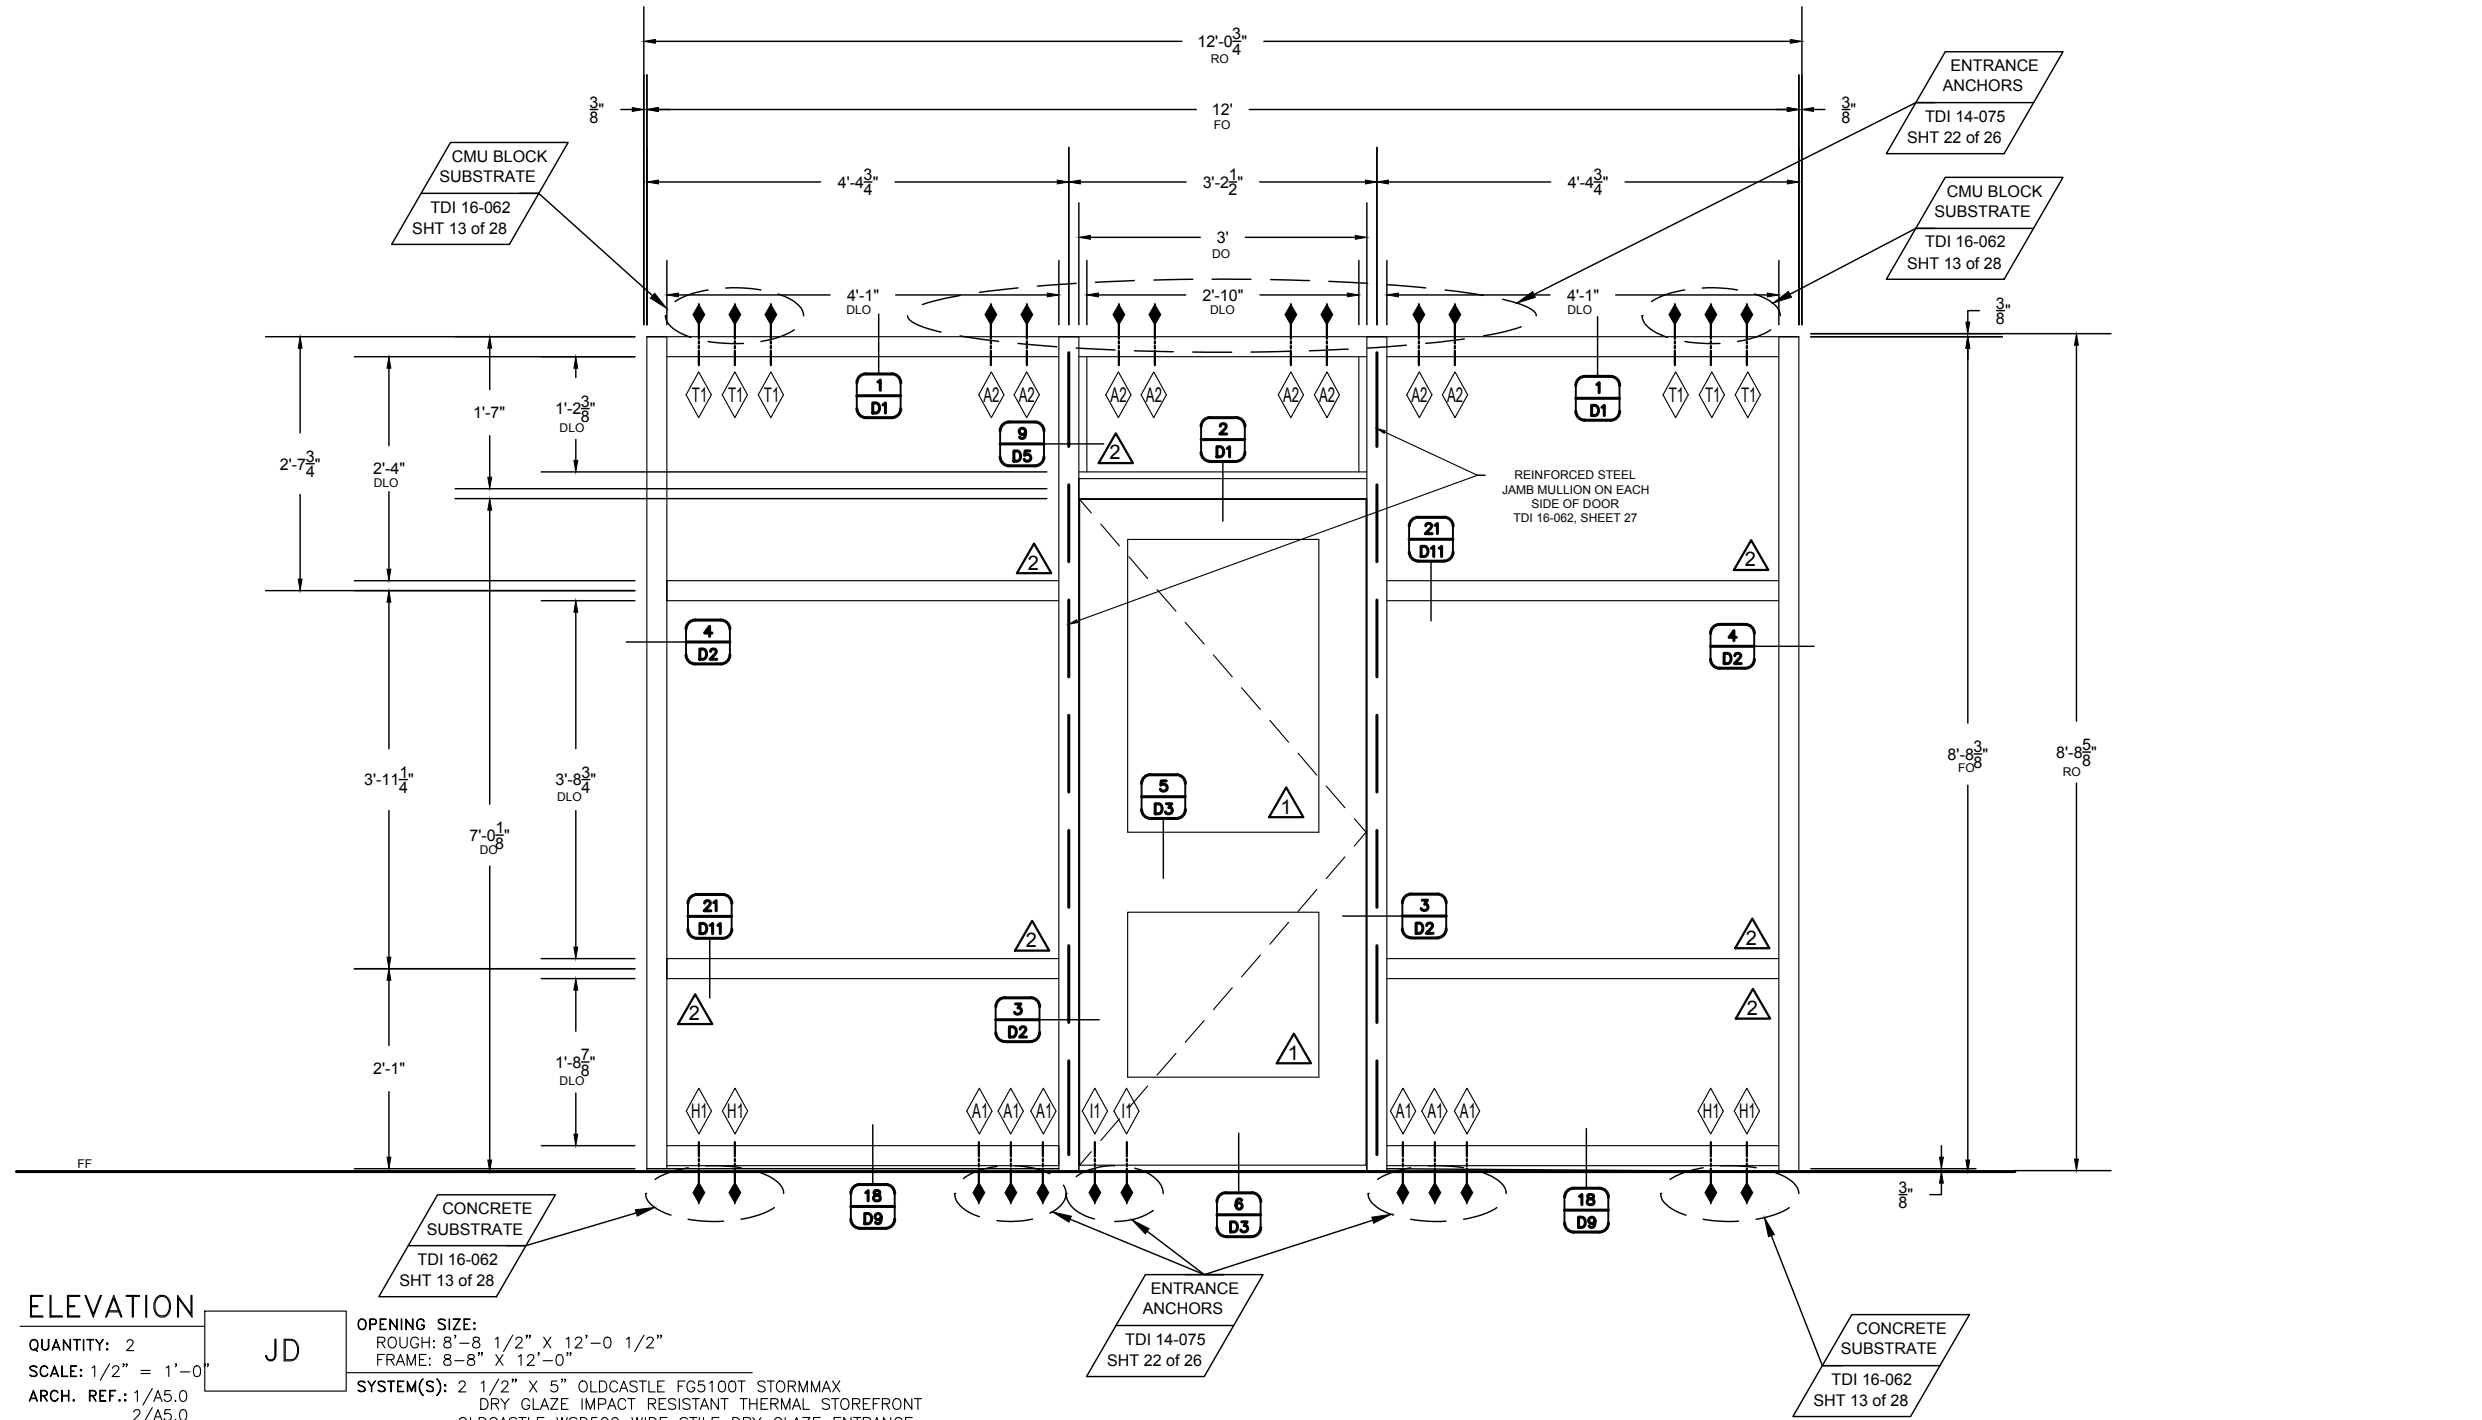

**ELEVATION**

QUANTITY: 2  
 SCALE: 1/2" = 1'-0"  
 ARCH. REF.: 1/A5.0  
 2/A5.0  
 3/A5.0  
 DOOR NUMBER(S): D100 & D108

**JD**

**OPENING SIZE:**  
 ROUGH: 8'-8 1/2" X 12'-0 1/2"  
 FRAME: 8'-8" X 12'-0"  
**SYSTEM(S):** 2 1/2" X 5" OLDCASTLE FG5100T STORMMAX  
 DRY GLAZE IMPACT RESISTANT THERMAL STOREFRONT  
 OLDCASTLE WSD500 WIDE STILE DRY GLAZE ENTRANCE

- A1 3/8" DIA. F.M. POWER FASTENERS TAPER SCREW, TDI 14-075, PAGE 22  
MIN. EDGE DISTANCE 4 1/2"
- A2 3/8" DIA. F.M. POWER FASTENERS TAPER SCREW, TDI 14-075, PAGE 22  
MIN. EDGE DISTANCE 4 1/2"
- H1 3/8" DIA. F.M. POWER FASTENERS TAPER SCREW, TDI 16-062, PAGE 13  
MIN. EDGE DISTANCE 4 1/2"

- T1 3/8" DIA. F.M. POWER FASTENERS TAPER SCREW, TDI 14-075, PAGE 22  
MIN. EDGE DISTANCE 4 1/2"
- T1 3/8" DIA. F.M. POWER FASTENERS TAPER SCREW, TDI 16-062, PAGE 15  
MIN. EDGE DISTANCE 1 3/4"


**THURMAN FONDREN GLASS**  
 6933 WEBER RD. CORPUS CHRISTI, TX 78413  
 361/854-2316 361/853-8325 FAX

**ROBSTOWN ISD HIGH SCHOOL RENOVATIONS AND ADDITION**  
 ARCHITECT: GIGNAC LANDSCAPING ARCHITECTS  
 361-884-2861  
 GENERAL CONTRACTOR: JOURNEYMAN CONST., INC., AUSTIN, TX  
 (512) 247-7000

PROJECT NO.	TF-1702-01
DRAWN BY	fp
DATE	07/30/17
SCALE	1/2" = 1'-0"
DRAWING	ELEVATIONS
SHEET	E7

NO.	DATE	BY	DESCRIPTION
1	3/12/17	fp	ARCHITECT RE-DESIGN OF SUBSTRATE ALIGNMENT
2	5/14/17	fp	ARCHITECT RE-DESIGN OF SUBSTRATE ALIGNMENT
3	7/26/17	fp	REVISIONS FOR FASTENERS, BY WINDOWS INSTALLER
4	7/30/17	fp	RE-DESIGN OF ELEVATION "N", BY ARCHITECT

NO.	DATE	BY	DESCRIPTION
1	3/12/17	fp	FIRST SUBMITTAL

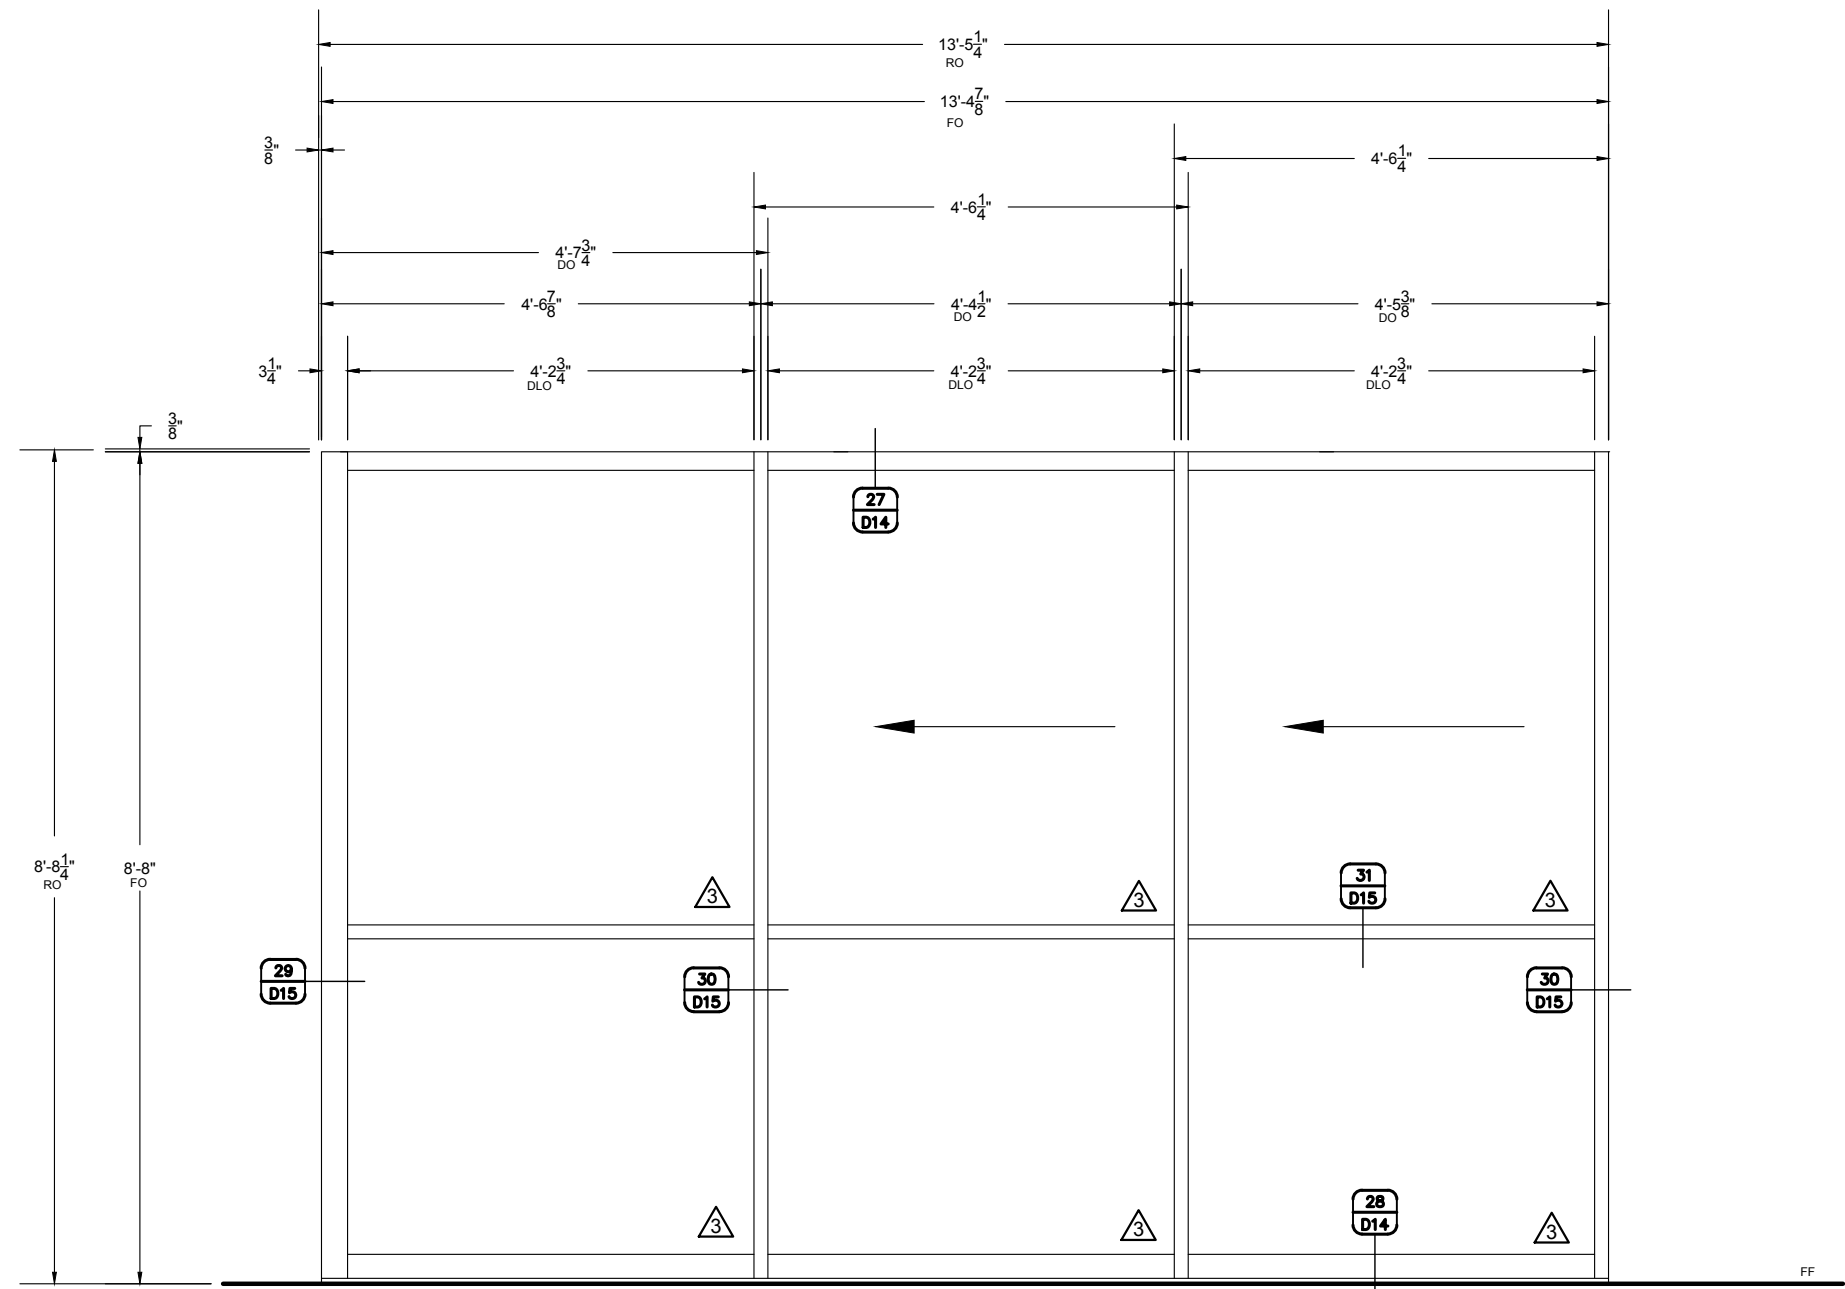

**ELEVATION**

QUANTITY: 1  
 SCALE: 1/2" = 1'-0"  
 ARCH. REF.: 1/A5.1  
 2/A5.1  
 3/A5.1  
 DOOR NUMBER(S): D119

**LD**

OPENING SIZE:  
 ROUGH: 20'-8 1/4" X 8' - 8 1/4"  
 FRAME: 20'-8" X 8'-8"

SYSTEM(S): OLDCASTLE MS360 MALL SLIDER - MULTI TRACK - SINGLE DIRECTION

NO.	DATE	BY	DESCRIPTION
4	7/30/17	fp	Re-design of Elevation "N" by Architect
3	7/26/17	fp	Revisions for Fasteners, by Windows Installer
2	5/14/17	fp	Architect Re-design of Substrate Alignment
1	3/12/17	fp	FIRST SUBMITTAL

MANUAL COMP

**THURMAN FONDREN GLASS**  
 6933 WEBER RD. CORPUS CHRISTI, TX 78413  
 361/854-2316 361/853-8325 FAX

PROJECT: ROBSTOWN ISD HIGH SCHOOL  
**RENOVATIONS AND ADDITION**  
 ARCHITECT: GIGNAC LANDSCAPING ARCHITECTS  
 361-884-2861  
 GENERAL CONTRACTOR: JOURNEYMAN CONST., INC., AUSTIN, TX  
 (512) 247-7000

PROJECT NO. TF-1702-01


DRAWN BY: fp DATE: 07/30/17

SCALE: 1/2" = 1'-0"


DRAWING: ELEVATIONS

SHEET: E8


NOTE: HOLLOW METAL FRAMES BY OTHERS

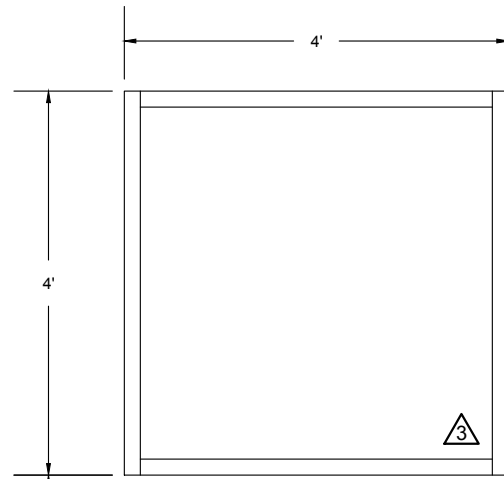


**PHM**  
(GLASS ONLY - QTY 1)

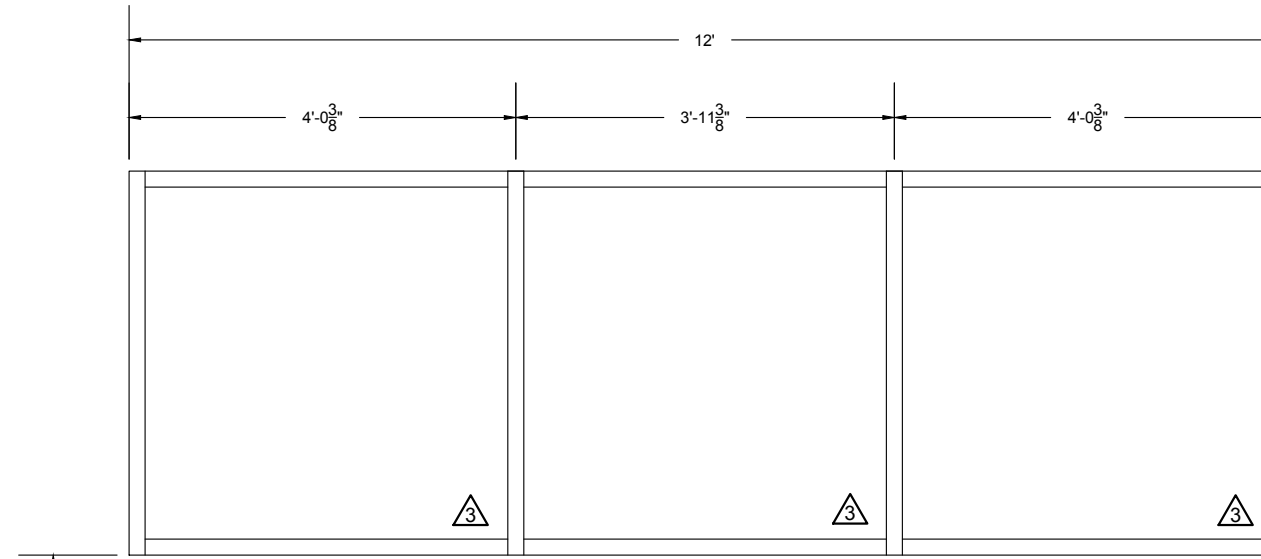

**SHM**  
(GLASS ONLY - QTY 2)

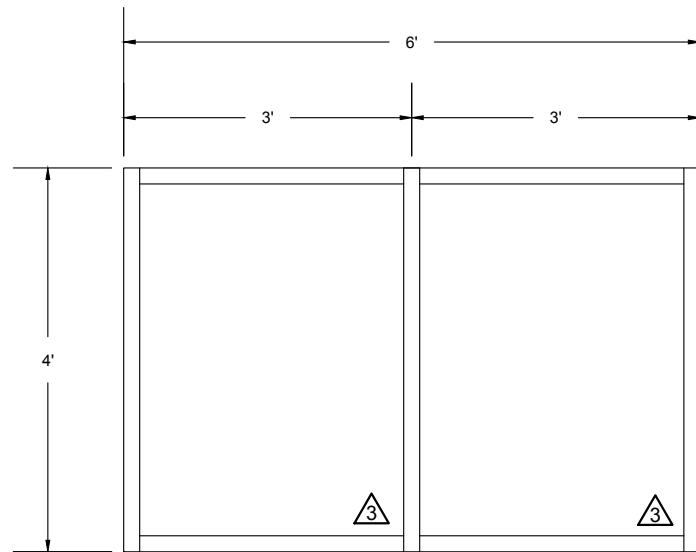

**QHM**  
(GLASS ONLY - QTY 3)

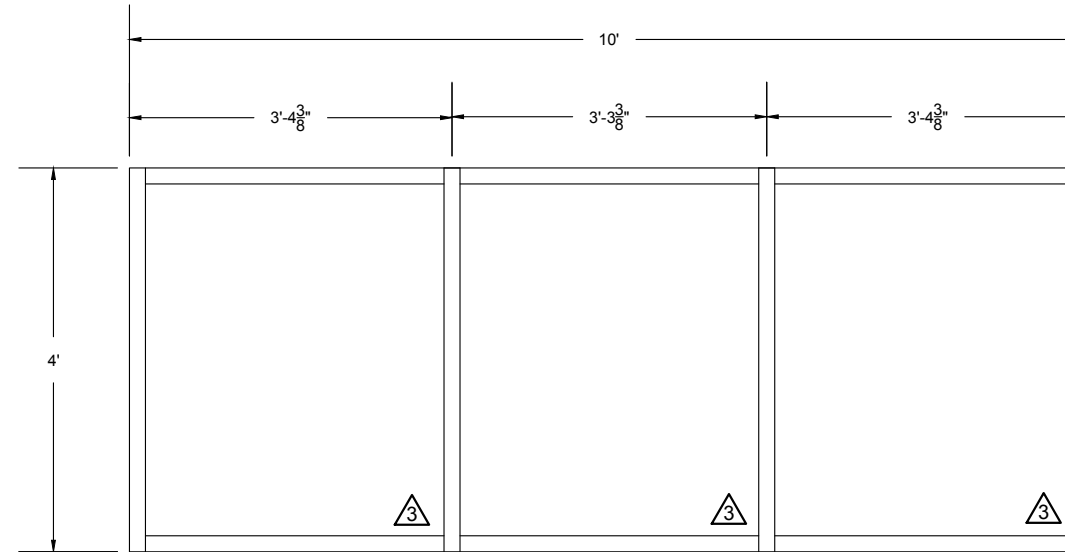

**RHM**  
(GLASS ONLY - QTY 2)

FF

FF



NO.	DATE	BY	DESCRIPTION
1	3/12/17	fp	FIRST SUBMITAL
2	5/14/17	fp	Architect Re-design of Substrate Alignment
3	7/26/17	fp	Revisions for Fasteners, by Windows Installer
4	7/30/17	fp	Re-design of Elevation "N", by Architect

MANUAL COMP

**THURMAN FONDREN GLASS**  
6933 WEBER RD. CORPUS CHRISTI, TX 78413  
361/854-2316 361/853-8325 FAX

PROJECT: ROBSTOWN ISD HIGH SCHOOL  
**RENOVATIONS AND ADDITION**  
ARCHITECT: GIGNAC LANDSCAPING ARCHITECTS  
361-884-2861  
GENERAL CONTRACTOR: JOURNEYMAN CONST., INC., AUSTIN, TX  
(912) 247-7000


PROJECT NO.  
TF-1702-01

DRAWN BY: fp DATE: 07/30/17

SCALE: 1/2" = 1'-0"

DRAWING: ELEVATIONS

SHEET: E9

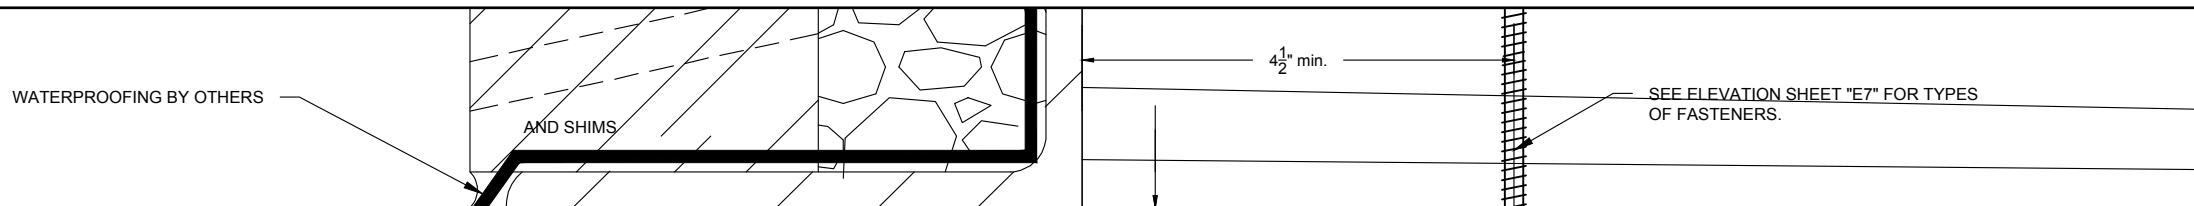

StormMax™ FG-5100T - Dry Glazed Head - H8351

**DETAIL**

SCALE: 6" = 1'-0"  
ARCH. REF.: 1/A5.0



**1**

DETAIL TYPE: HEAD



SYSTEM TYPE:  
OLDCASTLE\_FG5100T

**A2** 3/8" DIA. F.M. POWER FASTENERS TAPER SCREW, TDI 14-075, PAGE 22  
MIN. EDGE DISTANCE 4 1/2"

(2) EA. SIDE OF MULLION AT TOP

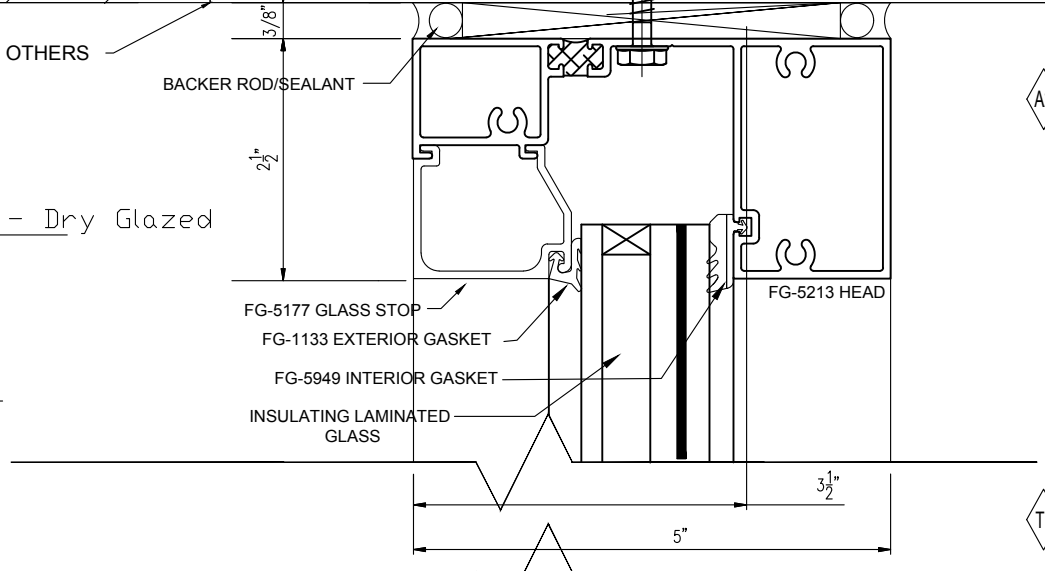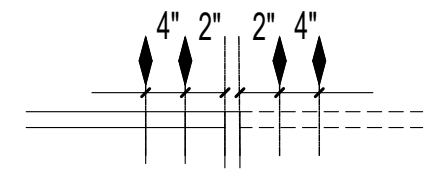

**T1** 3/8" DIA. F.M. POWER FASTENERS TAPER SCREW, TDI 16-062, PAGE 15  
MIN. EDGE DISTANCE 1 3/4"

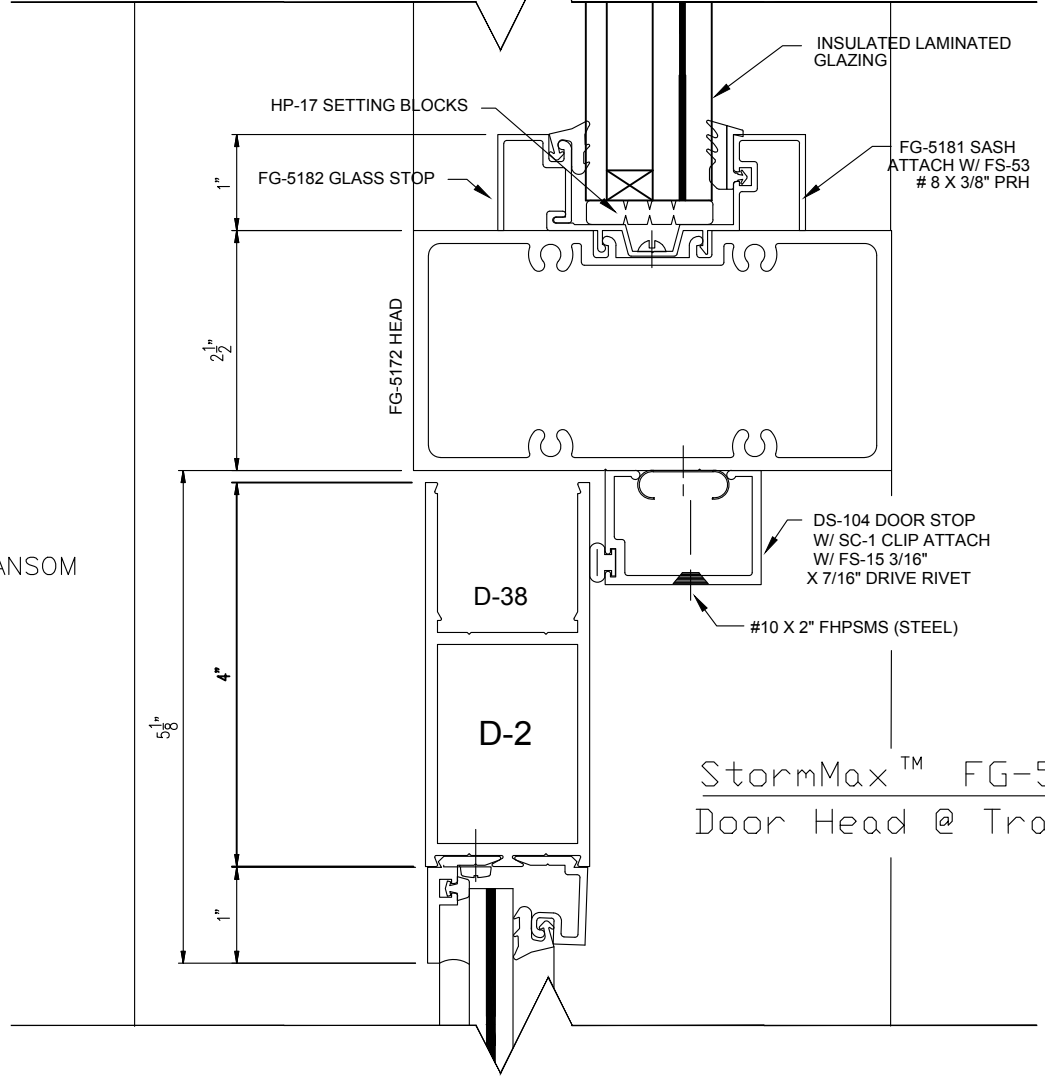 

StormMax™ FG-5100 - Dry Glazed Door Head @ Transom -V7834

**DETAIL**

SCALE: 6" = 1'-0"  
ARCH. REF.: NA

**2**

DETAIL TYPE: DOOR HEAD WITH TRANSOM

SYSTEM TYPE:  
OLDCASTLE\_FG5100T STOREFRONT

NO.	DATE	DESCRIPTION
4	fp	Re-design of Elevation "T" by Architect
3	fp	Revisions for Fasteners, by Windows Installer
2	fp	Architect Re-design of Substrate Alignment
1	fp	FIRST SUBMITTAL

THURMAN FONDREN GLASS  
6933 WEBER RD. CORPUS CHRISTI, TX 78413  
361/854-2316 361/853-8325 FAX

PROJECT: ROBSTOWN ISD HIGH SCHOOL  
**RENOVATIONS AND ADDITION**  
ARCHITECT: GIGNAC LANDSCAPING ARCHITECTS  
361-884-2661  
GENERAL CONTRACTOR: JOURNEYMAN CONST., INC., AUSTIN, TX  
(512) 247-7000

PROJECT NO.	TF-1702-01
DRAWN BY	fp
DATE	07/30/17
SCALE	6" = 1'-0"
DRAWING	DETAILS
SHEET	D1