


FLOOR PLAN

SCALE: NTS
 ARCH REF: 1/A2.04
 1/A2.05
 1/A2.06
 ALL/A7.00
 ALL/A7.02
 QUANTITY: TYPE A1 - 6, TYPE A2 - 8,
 TYPE B - 1, TYPE C - 1,
 DFT TYPE B - 1
 TOTAL = 17

1 ELEMENTARY

GLASS WALL SYSTEM(S):

KAWNEER VG 451T EXTERIOR ALUMINUM STOREFRONT
 KAWNEER VG 450 INTERIOR ALUMINUM STOREFRONT
 KAWNEER 500 WIDE STILE DOORS ON VG 451T & VG 450 FRAMING

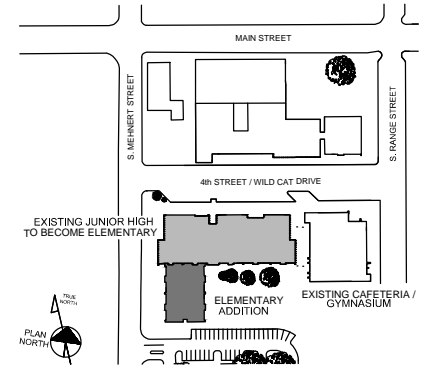



KEY PLAN

NO.	DATE	BY	DESCRIPTION
1	07/24/19	fp	First Submittal

MITCHELL GLASS CO.
 405 W. CONSTITUTION VICTORIA, TX 77902
 W (361) 573-4337 F (361) 573-1797

PROJECT: YORKTOWN ISD, ELEMENTARY/SECONDARY
RENOVATIONS & ADDITIONS
 ARCHITECT: RELIANCE ARCHITECTURE, LLC
 (512) 789-7600
 GENERAL CONTRACTOR: WEAVER & JACOBS CONSTRUCTORS, INC.
 (361) 277-9300

PROJECT NO.	MG-1904-03
DRAWN BY	fp
DATE	07/24/19
SCALE	NTS
DRAWING	FLOOR PLANS
SHEET	P1

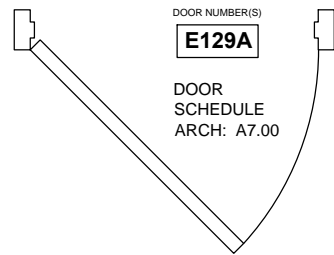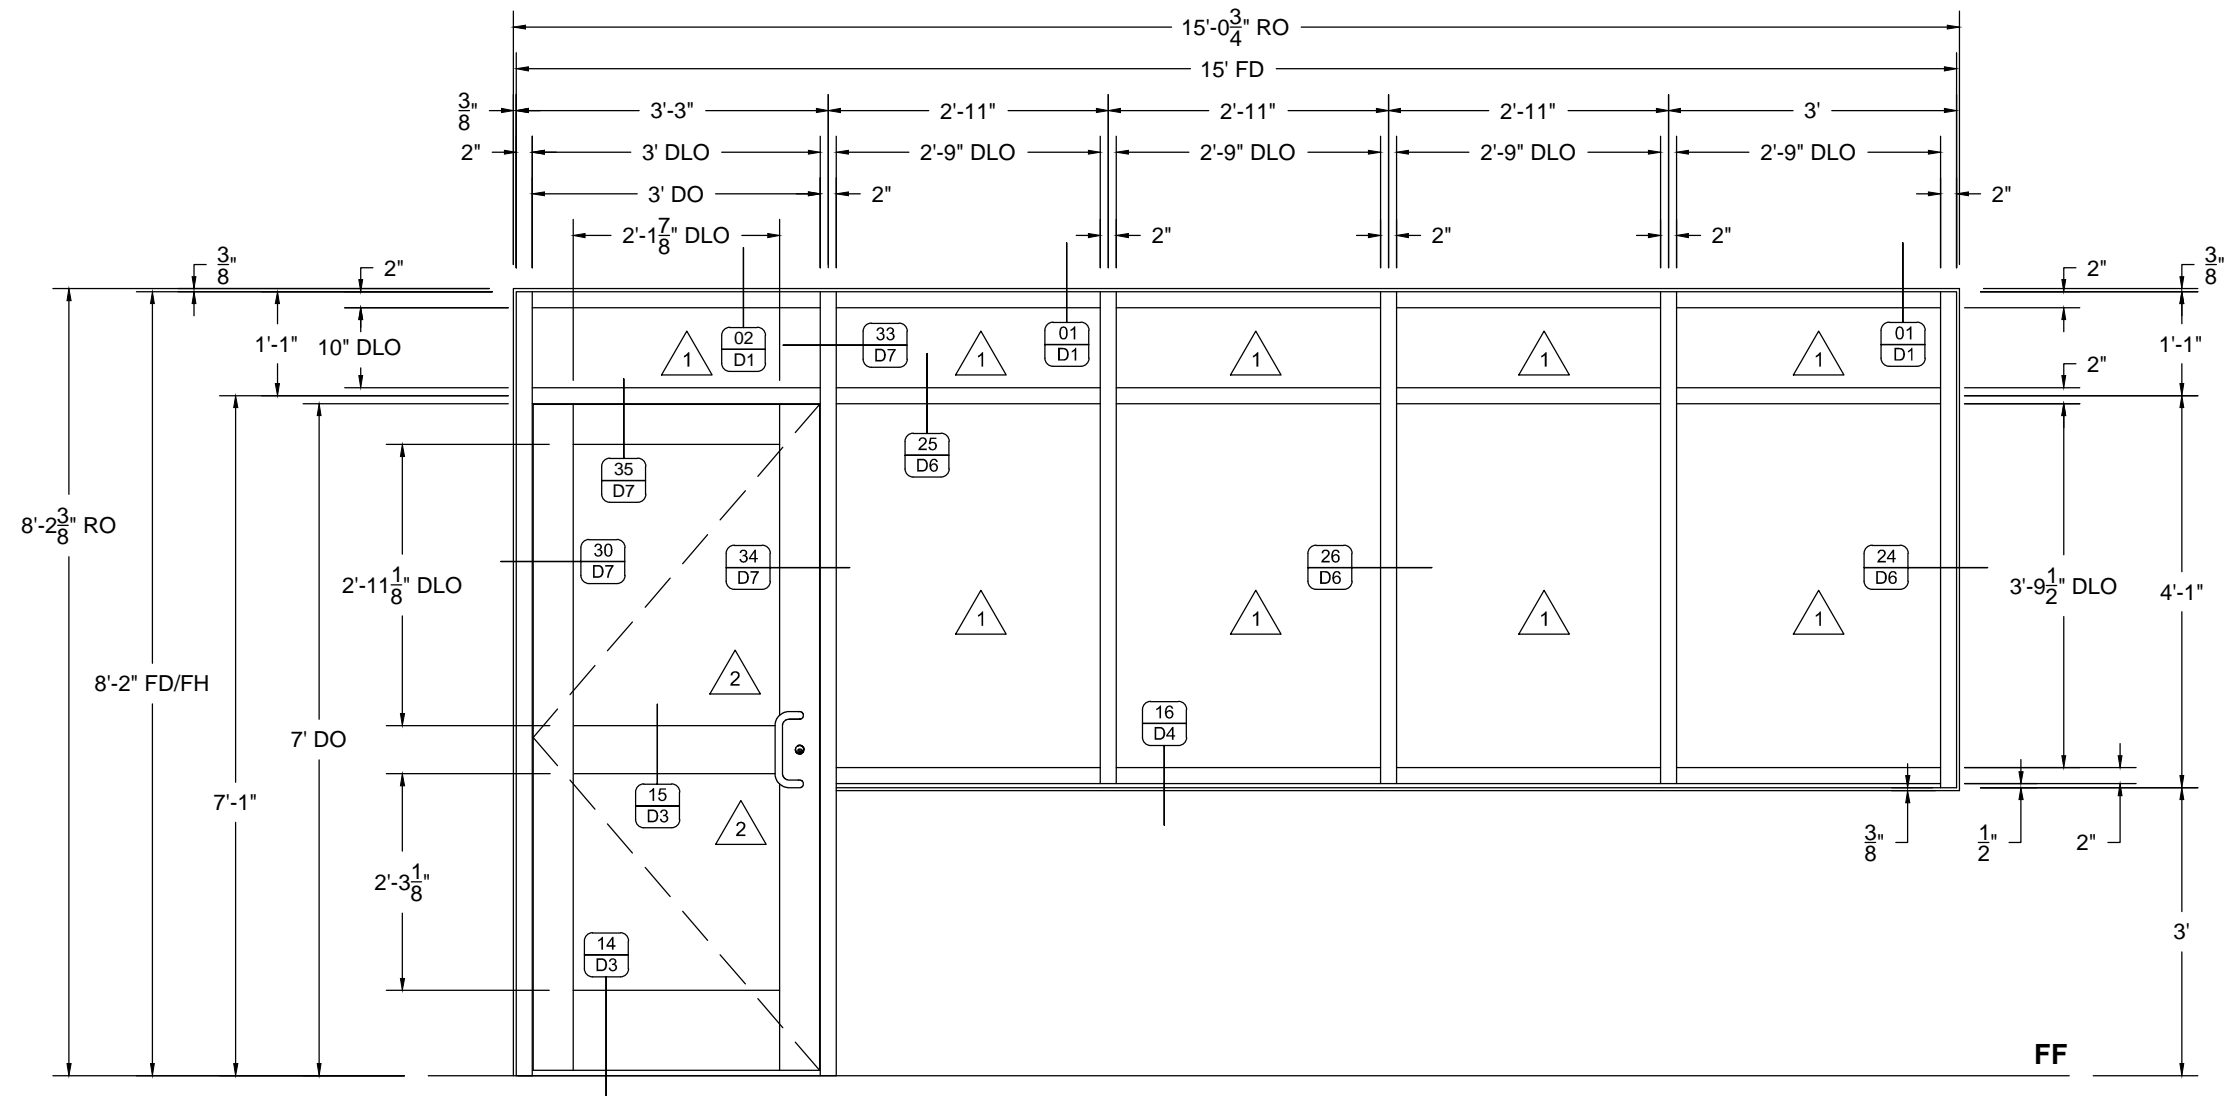

ELEVATION

QUANTITY: 1
 SCALE: 1/2" = 1'-0"
 ARCH REF: 1/A2.05
 DS/A7.00
 DFT#B/A7.02
 DOOR NUMBER(S): E129A

B

DOOR FRAME TYPE

KAWNEER TRIFAB VG 451T ALUMINUM STOREFRONT
 KAWNEER 500 WIDE STILE DOOR ON 451T TRAINING

HARDWARE: HW SET 1.000 ARCHSET CE715A

- 1 DOOR#: 129A
- 1 IVES CONTINUOUS HINGE 83" US28
- 1 PRECISION RIM EXIT WI PULL 36" X 1.75" 628
- 1 BEST SFIC RIM CYL HOUSING 626
- NOTE: VERIFY SFIC (QUOTED). FSIC OR CONVENTIONAL CYLINDER FORMAT
- 1 SPG CONSTRUCTION CORE 626
- 1 SPG CONTROL KEY
- 1 VON DUPRIN ELEC STRIKE US32D
- 1 ZERO DRIP CAP 40" CL
- 1 ZERO DOOR SWEEP 36" MILL
- 1 ZERO THRESHOLD 36" MILL

NO.	DATE	BY	DESCRIPTION
1	07/24/19	fp	First Submittal

MITCHELL GLASS CO.

405 W. CONSTITUTION VICTORIA, TX 77902
 W (361) 573-4337 F (361) 573-1797

PROJECT YORKTOWN ISD, ELEMENTARY/SECONDARY
RENOVATIONS & ADDITIONS

ARCHITECT RELIANCE ARCHITECTURE, LLC
 (512) 758-7600
 GENERAL CONTRACTOR WEAVER & JACOBS CONSTRUCTORS, INC
 (361) 277-8000


PROJECT NO. MG-1904-03

DRAWN BY fp DATE 07/24/19

SCALE 1/2" = 1'-0"

DRAWING ELEVATIONS

SHEET E1

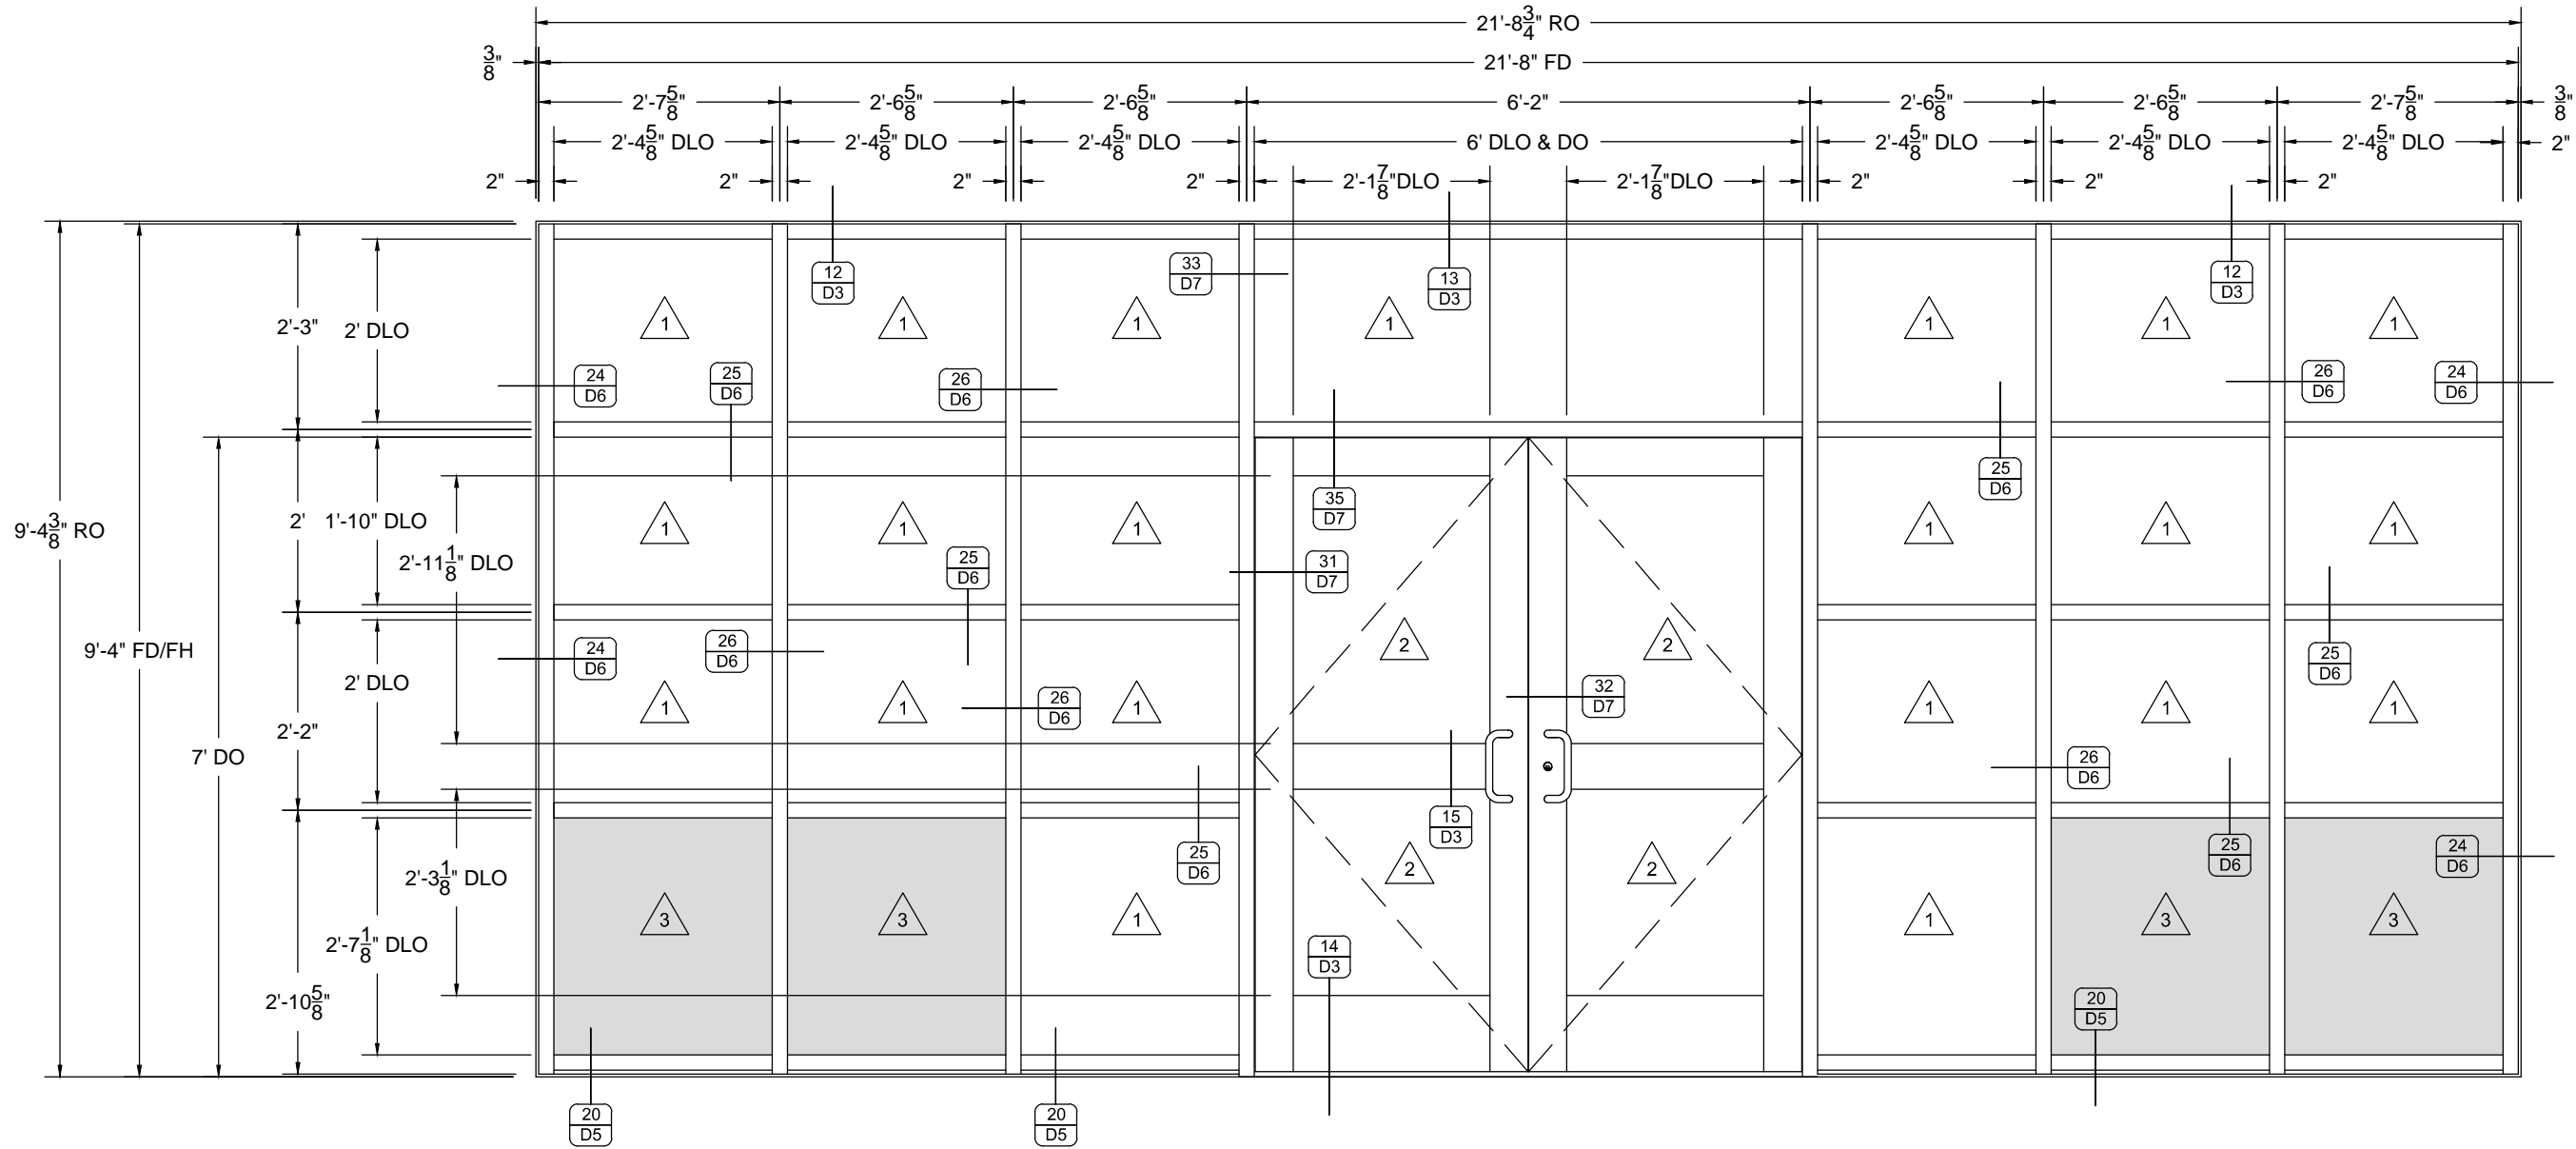


ELEVATION

QUANTITY: 1
 SCALE: 1/2" = 1'-0"
 ARCH REF: 1/A2.09
 1/A5.01
 2/A5.06
 2/A5.10
 DS/A7.00
 DFT#H/A7.02
 DOOR NUMBER(S): S220C

H

DOOR FRAME TYPES

KAWNEER TRIFAB VG 451T ALUMINUM STOREFRONT
 KAWNEER 500 WIDE STILE ON VG 451 FRAMING

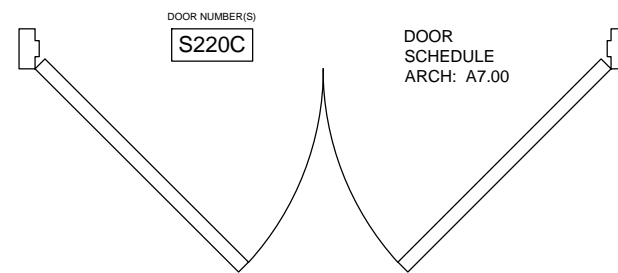

HARDWARE: HW SET 2.000 ARCHSET 804AL

- 1 DOOR#: 220C
- 2 IVES CONTINUOUS HINGE 83" US28
- 2 ADAMS RITE CYL OPERATED FLUSHBOLT 628
- 1 IVES DUST PROOF STRIKE US26D
- 1 DOOR MFG LOCKSET
- 1 ADAMS RITE HEADER BOLT 603
- 2 ADAMS RITE EXIT INDICATOR 1.75" RC130
- 4 BEST SFIC MORT CYL HOUSING 626
- NOTE: VERIFY SFIC (QUOTED). FSIC OR "-
- CONVENTIONAL CYLINDER FORMAT /
- 4 SPG CONSTRUCTION CORE 626
- 1 SPG CONTROL KEY
- 21VES OFFSET PULL SET 10" CTC X 1.75" US32D
- 1 ZERO DRIP CAP 76" CL
- 2 ZERO DOOR SWEEP 36" MILL
- 1 ZERO THRESHOLD 72" MILL

NO.	DATE	BY	DESCRIPTION
1	07/24/19	fp	First Submittal

MITCHELL GLASS CO.

405 W. CONSTITUTION VICTORIA, TX 77902
 W (361) 573-4337 F (361) 573-1797

PROJECT YORKTOWN ISD, ELEMENTARY/SECONDARY
RENOVATIONS & ADDITIONS

ARCHITECT RELIANCE ARCHITECTURE, LLC
 (512) 758-7600
 GENERAL CONTRACTOR WEAVER & JACOBS CONSTRUCTORS, INC
 (361) 277-9000


PROJECT NO. MG-1904-03

DRAWN BY DATE fp 07/24/19

SCALE 1/2" = 1'-0"


DRAWING ELEVATIONS

SHEET E4

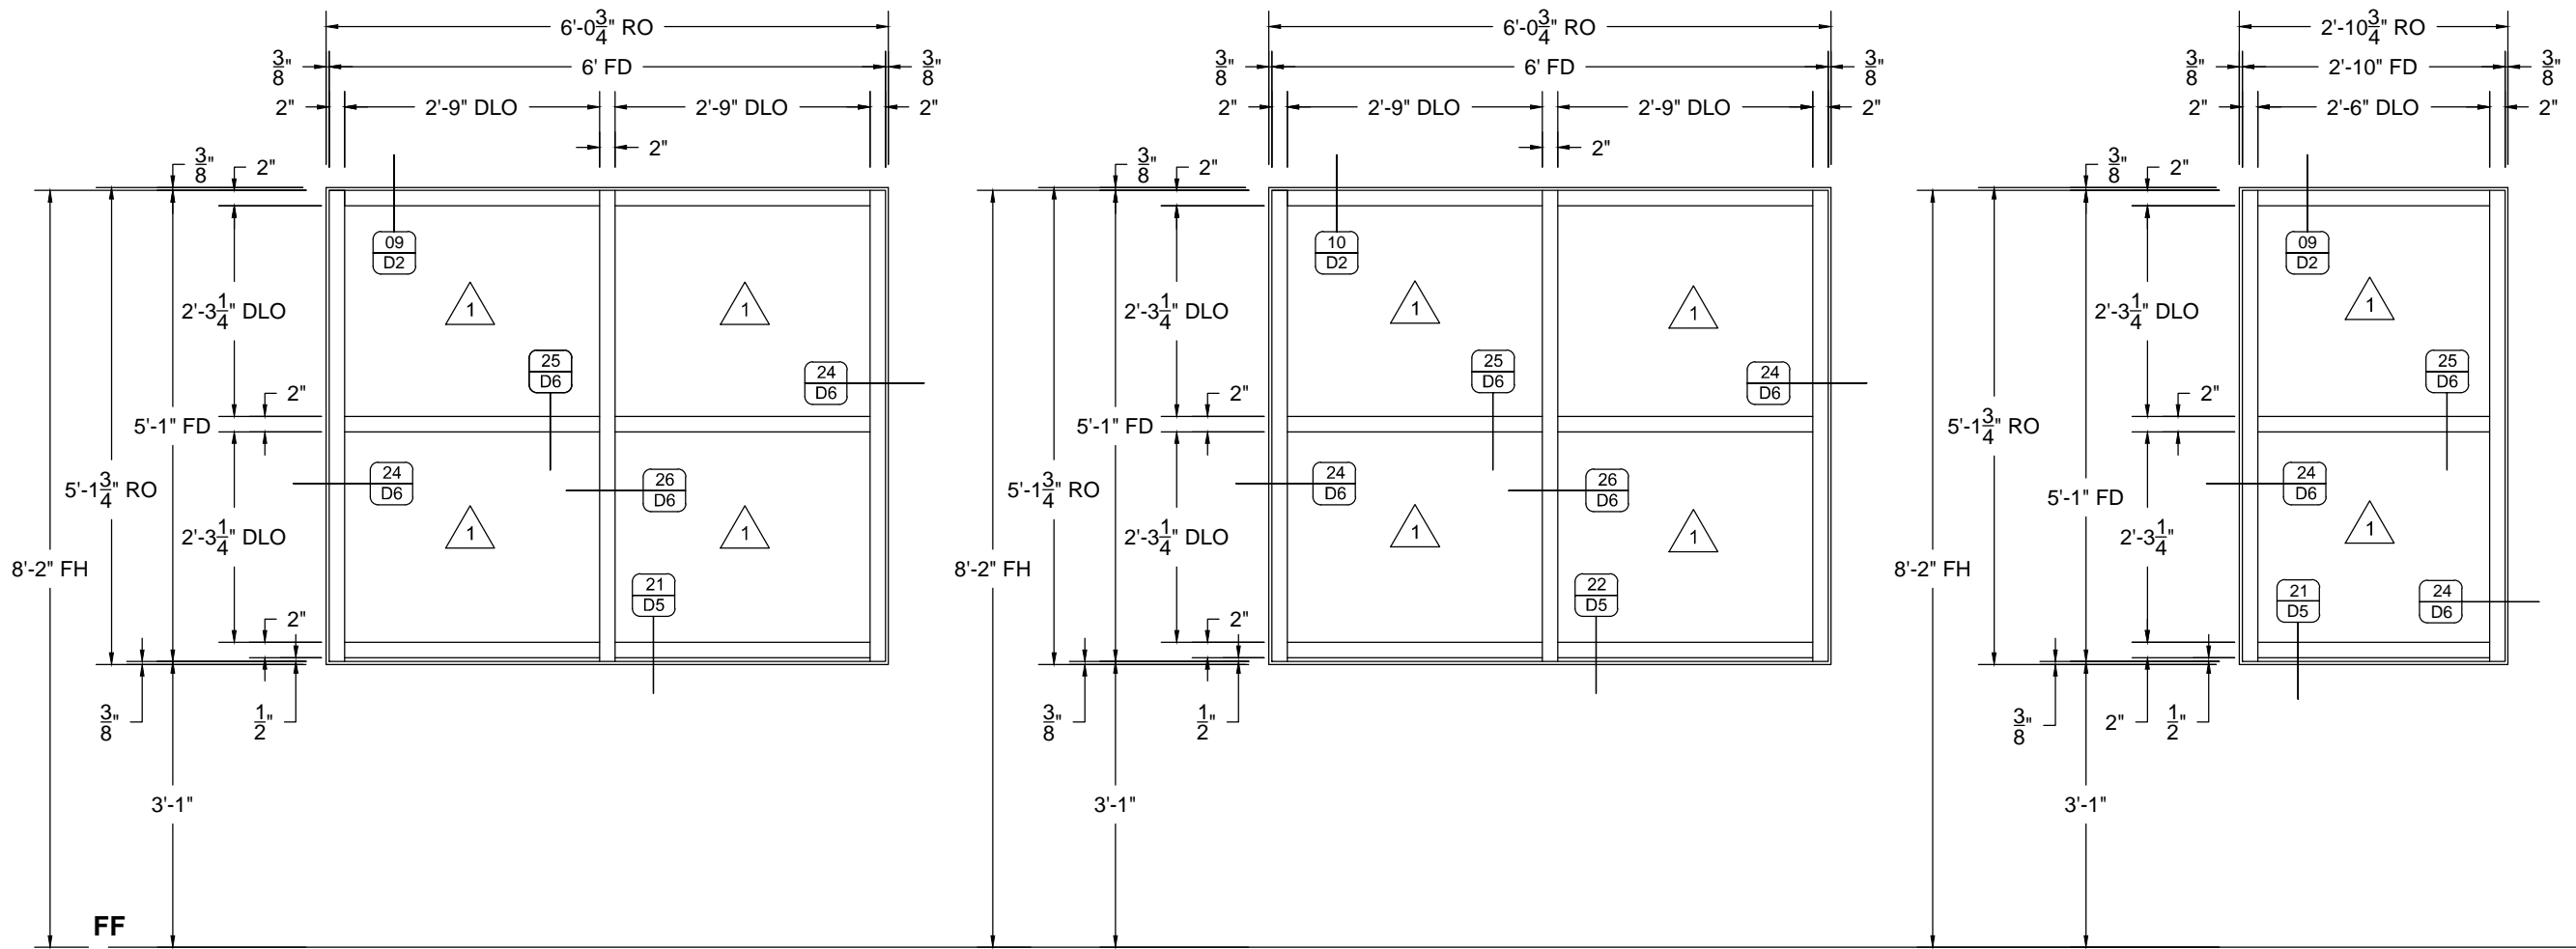

ELEVATION

QUANTITY: 6
 SCALE: 1/2" = 1'-0"
 ARCH REF: 1/A2.04
 1/A2.05
 1/A2.06
 1/A5.03
 A/A7.02

 

ALUMINUM STOREFRONT

KAWNEER TRIFAB VG 451T ALUMINUM STOREFRONT

ELEVATION

QUANTITY: 1
 SCALE: 1/2" = 1'-0"
 ARCH REF: 1/A2.04
 1/A2.05
 1/A2.06
 1/A5.03
 A/A7.02



ALUMINUM STOREFRONT

KAWNEER TRIFAB VG 451T ALUMINUM STOREFRONT

ELEVATION

QUANTITY: 8
 SCALE: 1/2" = 1'-0"
 ARCH REF: 1/A2.06
 1/A5.00
 1/A5.04
 1/A5.09
 2/A5.09
 A/A7.02



ALUMINUM STOREFRONT

KAWNEER TRIFAB VG 451T ALUMINUM STOREFRONT

NO.	DATE	DESCRIPTION
1	07/24/19	First Submittal

MITCHELL GLASS CO.

405 W. CONSTITUTION VICTORIA, TX 77902
 W (361) 573-4337 F (361) 573-1797

PROJECT: YORKTOWN ISD, ELEMENTARY/SECONDARY
RENOVATIONS & ADDITIONS

ARCHITECT: RELIANCE ARCHITECTURE, LLC
 (512) 758-7600
 GENERAL CONTRACTOR: WEAVER & JACOBS CONSTRUCTORS, INC.
 (361) 277-9000


PROJECT NO. MG-1904-03

DRAWN BY: fp DATE: 07/24/19

SCALE: 1/2" = 1'-0"


DRAWING: ELEVATIONS

SHEET: E5

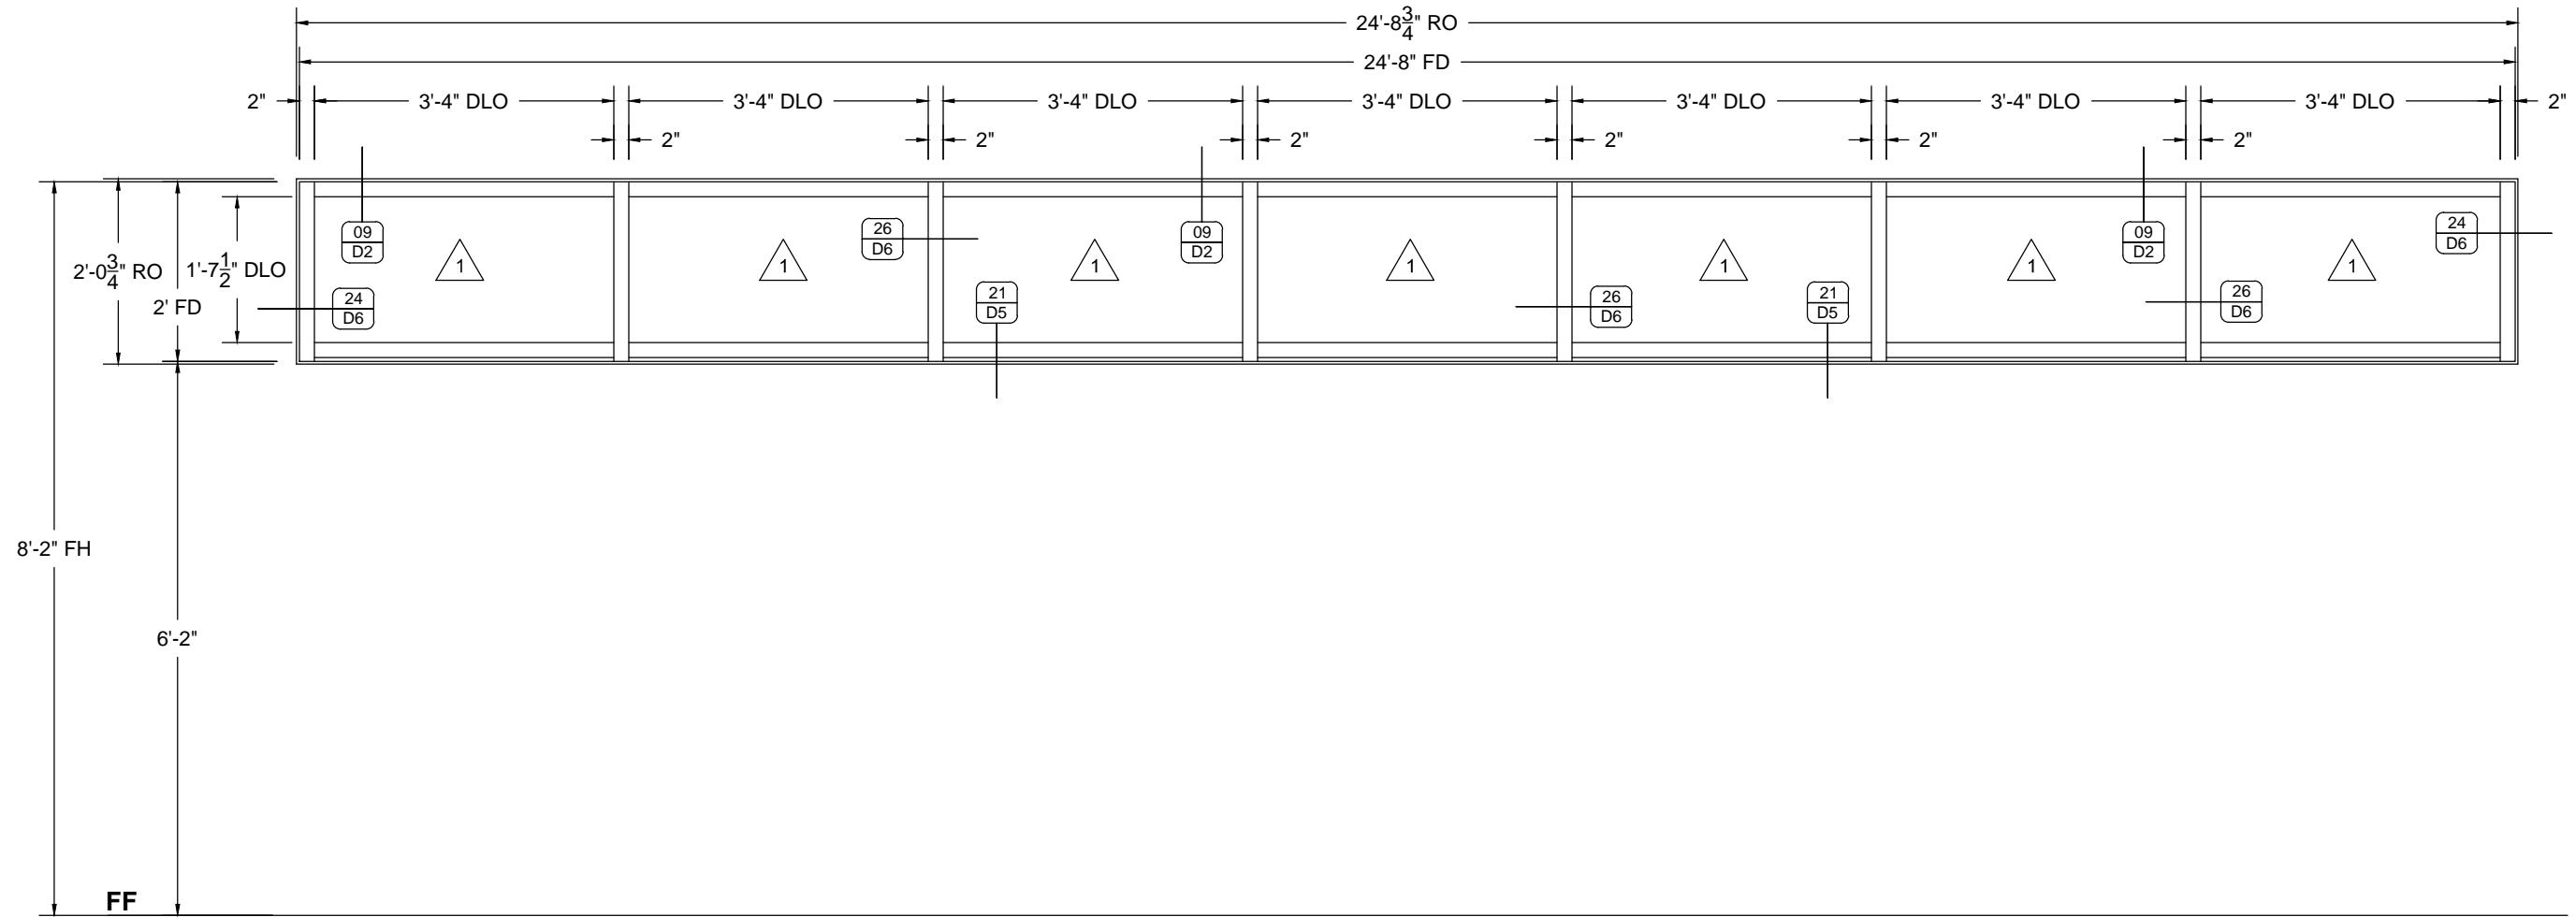

ELEVATION

QUANTITY: 1
 SCALE: 1/2" = 1'-0"
 ARCH REF: 1/A2.05
 1/A5.03
 C/A7.02

 

ALUMINUM STOREFRONT

KAWNEER TRIFAB VG 451T ALUMINUM STOREFRONT

PROJECT: YORKTOWN ISD, ELEMENTARY/SECONDARY
RENOVATIONS & ADDITIONS
 ARCHITECT: RELIANCE ARCHITECTURE, LLC
 (512) 758-7600
 GENERAL CONTRACTOR: WEAVER & JACOBS CONSTRUCTORS, INC
 (361) 277-8000

PROJECT NO. MG-1904-03

DRAWN BY: fp DATE: 07/24/19

SCALE: 1/2" = 1'-0"


DRAWING: ELEVATIONS

SHEET: E6

MITCHELL GLASS CO.


405 W. CONSTITUTION VICTORIA, TX 77902
 W (361) 573-4337 F (361) 573-1797

NO.	DATE	DESCRIPTION
1	07/24/19	First Submittal

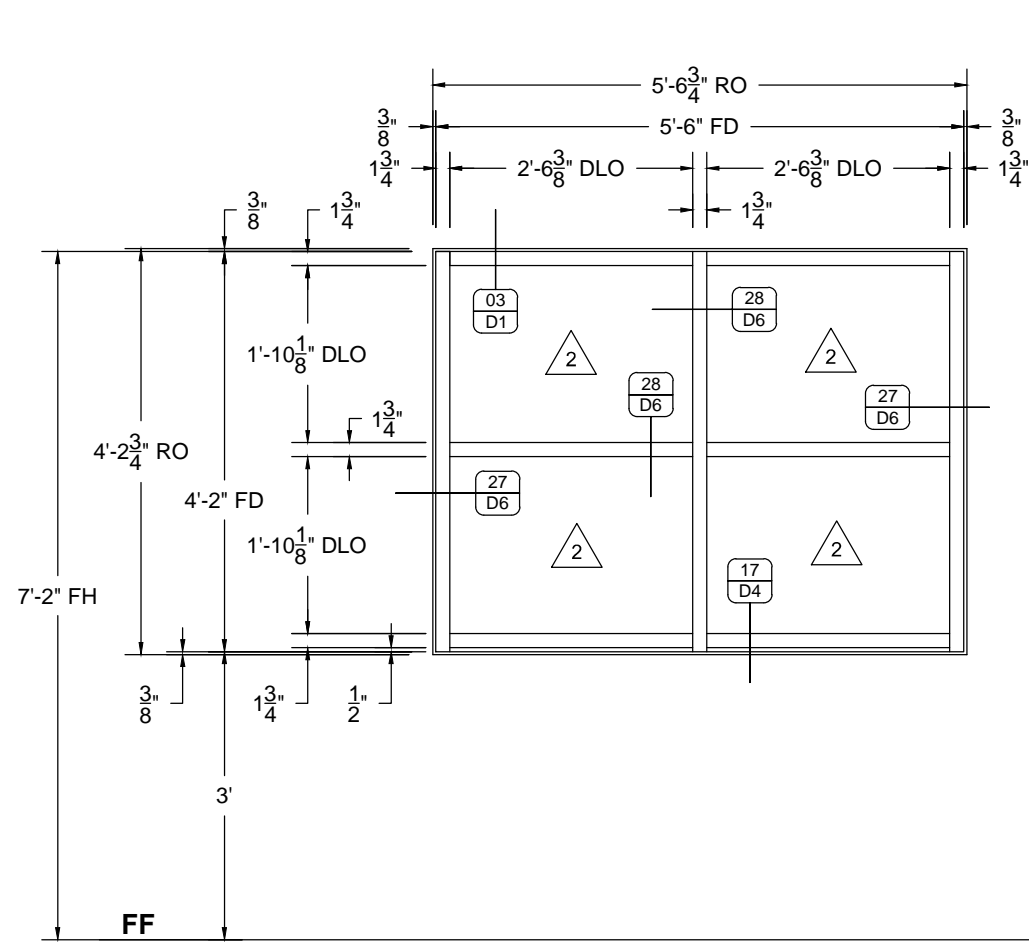


ELEVATION

QUANTITY: 2
 SCALE: 1/2" = 1'-0"
 ARCH REF: 1/A2.07
 D/A7.02

 


ALUMINUM STOREFRONT

KAWNEER TRIFAB VG 450 ALUMINUM STOREFRONT

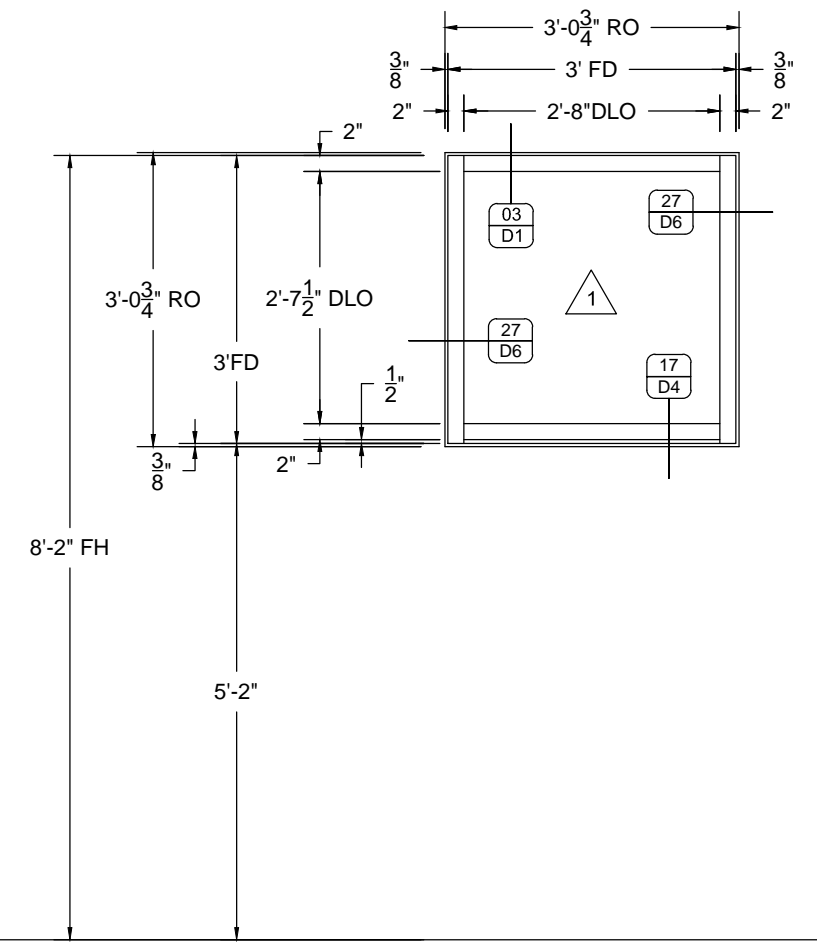

ELEVATION

QUANTITY: 4
 SCALE: 1/2" = 1'-0"
 ARCH REF: 1/A2.08
 13/A6.04
 16/A6.04
 17/A6.04
 F/A7.02

 

ALUMINUM STOREFRONT


KAWNEER TRIFAB VG 451T ALUMINUM STOREFRONT

NO.	DATE	DESCRIPTION
1	07/24/19	First Submittal

MITCHELL GLASS CO.
 405 W. CONSTITUTION VICTORIA, TX 77902
 W (361) 573-4337 F (361) 573-1797


PROJECT: YORKTOWN ISD, ELEMENTARY/SECONDARY
RENOVATIONS & ADDITIONS
 ARCHITECT: RELIANCE ARCHITECTURE, LLC
 (512) 758-7600
 GENERAL CONTRACTOR: WEAVER & JACOBS CONSTRUCTORS, INC
 (361) 277-8000

PROJECT NO.	MG-1904-03
DRAWN BY	fp
DATE	07/24/19
SCALE	1/2" = 1'-0"
DRAWING	ELEVATIONS
SHEET	E7

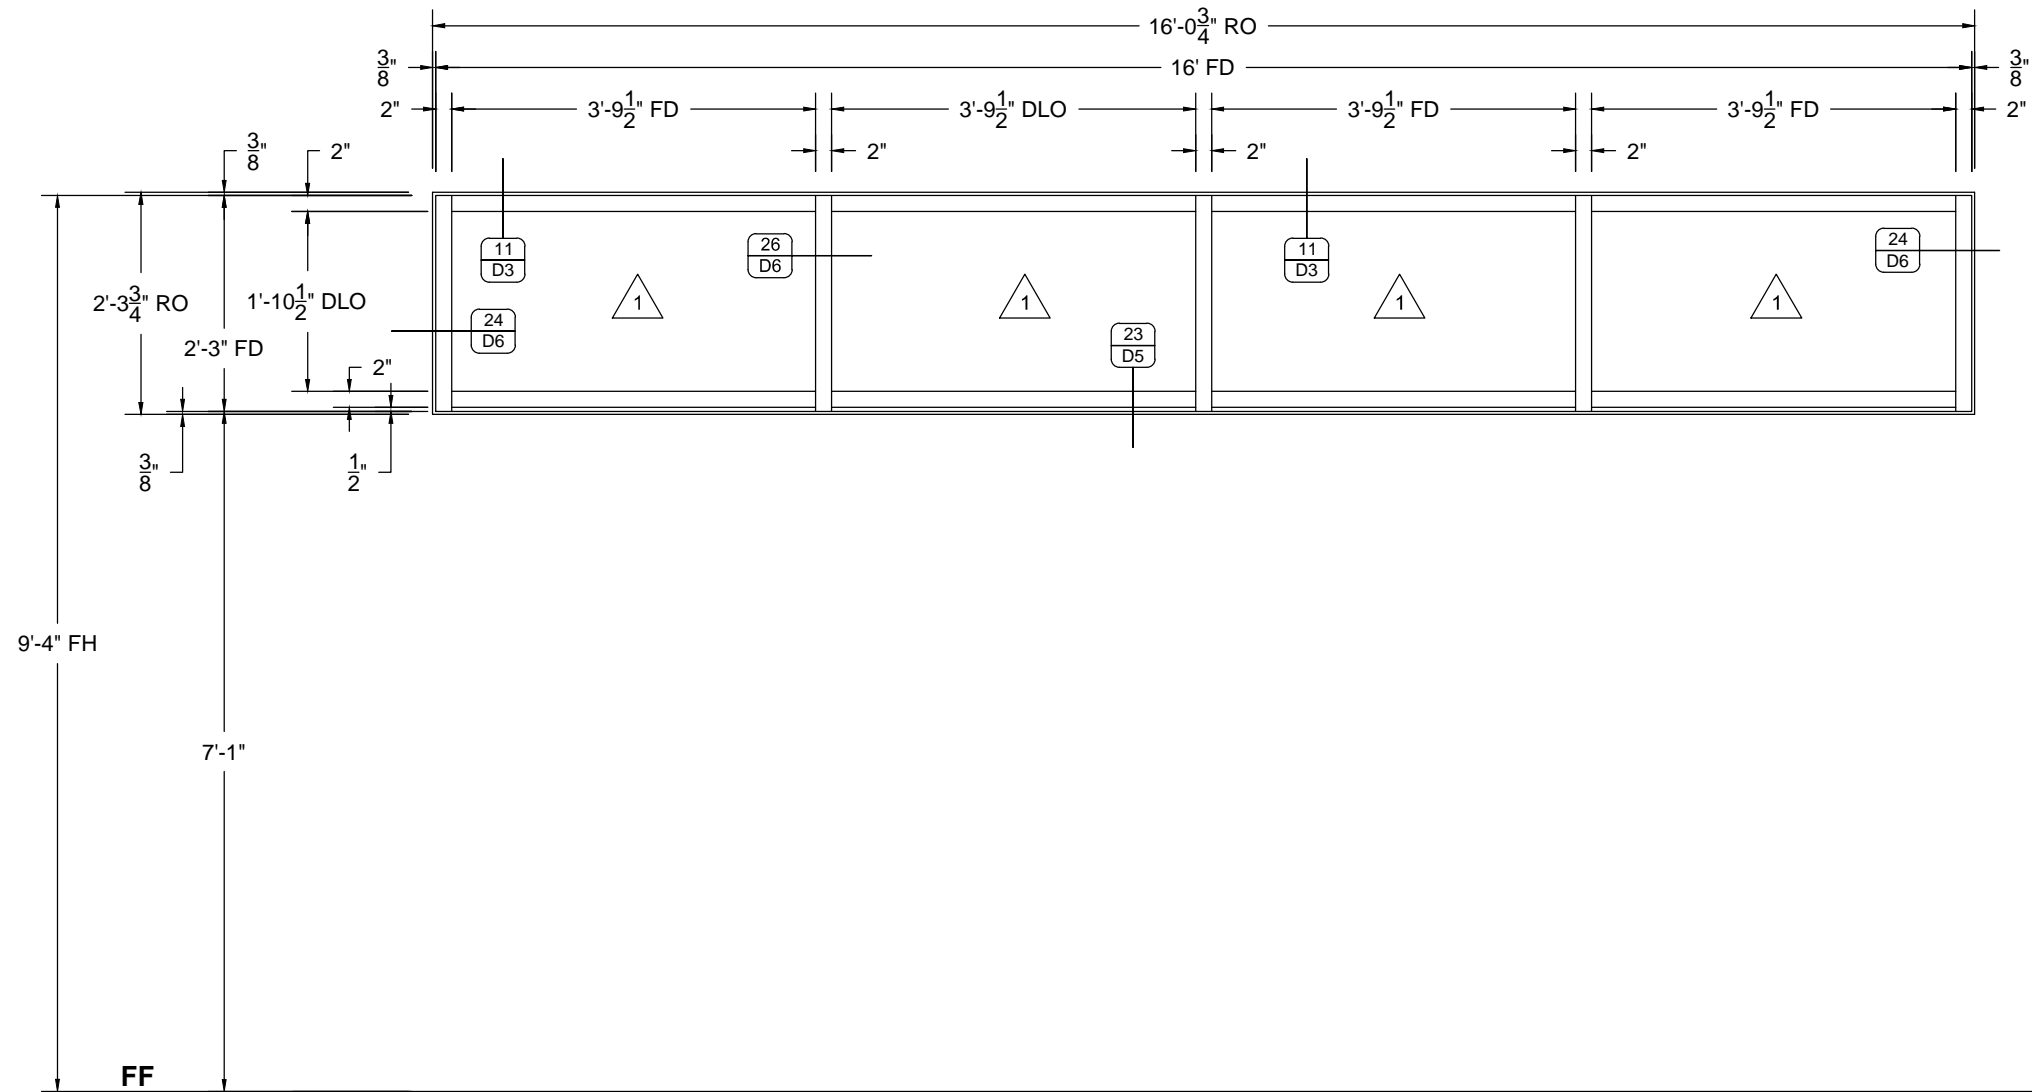

ELEVATION

QUANTITY: 4
 SCALE: 1/2" = 1'-0"
 ARCH REF: 1/A2.09
 1/A5.01
 2/A5.07
 9/A5.09
 10/A5.09
 G/A7.02

 

ALUMINUM STOREFRONT

KAWNEER TRIFAB VG 451T ALUMINUM STOREFRONT

NO.	DATE	DESCRIPTION
1	07/24/19	First Submittal

MITCHELL GLASS CO.

405 W. CONSTITUTION VICTORIA, TX 77902
 W (361) 573-4337 F (361) 573-1797

PROJECT YORKTOWN ISD, ELEMENTARY/SECONDARY
RENOVATIONS & ADDITIONS

ARCHITECT RELIANCE ARCHITECTURE, LLC
 (512) 758-7600
 GENERAL CONTRACTOR WEAVER & JACOBS CONSTRUCTORS, INC
 (361) 277-8000


PROJECT NO. MG-1904-03

DRAWN BY fp DATE 07/24/19

SCALE 1/2" = 1'-0"


DRAWING ELEVATIONS

SHEET E8

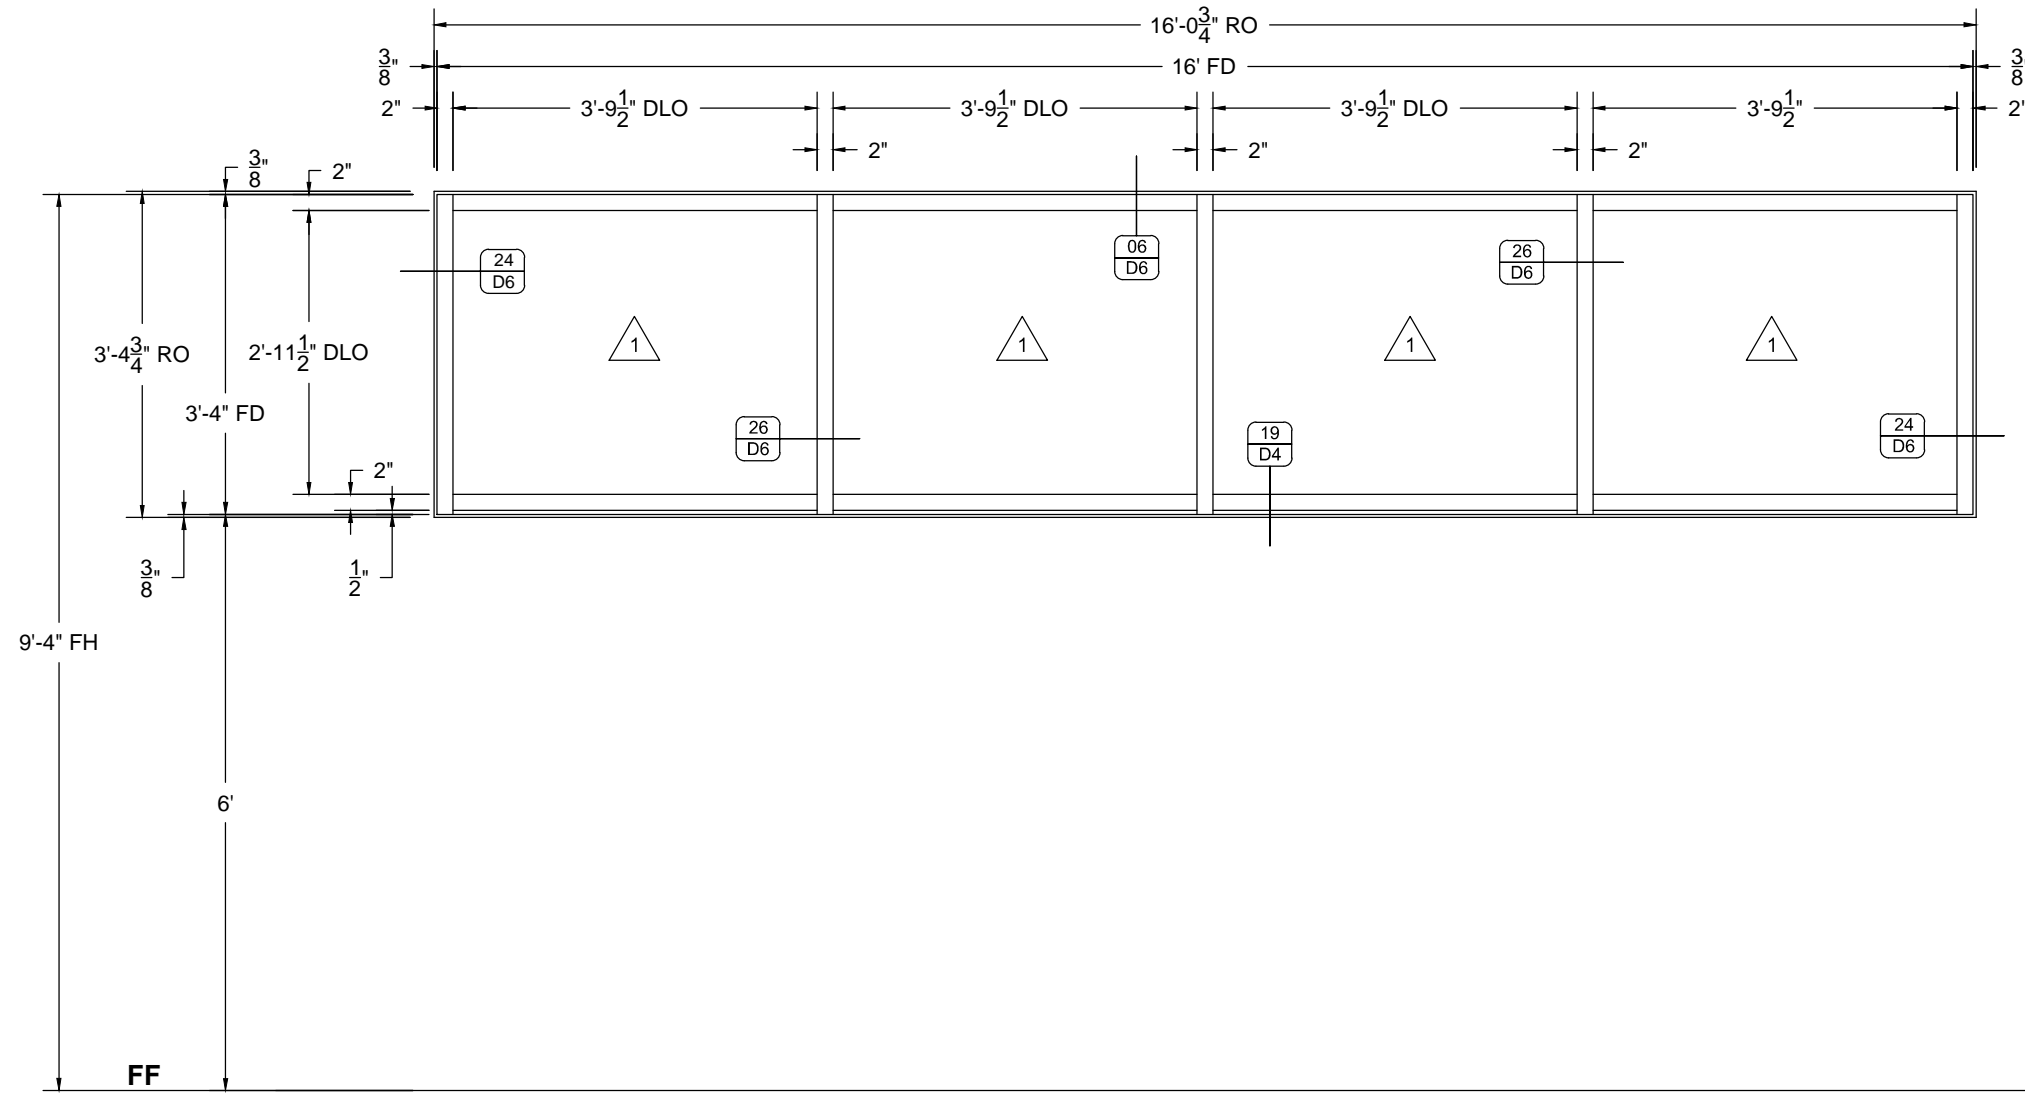

ELEVATION

QUANTITY: 1
 SCALE: 1/2" = 1'-0"
 ARCH REF: 2/A2.09
 5/A5.01
 H/A7.02

 

ALUMINUM STOREFRONT

KAWNEER TRIFAB VG 451T ALUMINUM STOREFRONT

DESCRIPTION	
1	First Submittal
fp	DATE
07/24/19	

MITCHELL GLASS CO.

405 W. CONSTITUTION VICTORIA, TX 77902
 W (361) 573-4337 F (361) 573-1797

PROJECT YORKTOWN ISD, ELEMENTARY/SECONDARY
RENOVATIONS & ADDITIONS

ARCHITECT RELIANCE ARCHITECTURE, LLC
 (512) 758-7600
 GENERAL CONTRACTOR WEAVER & JACOBS CONSTRUCTORS, INC
 (361) 277-9300


PROJECT NO. MG-1904-03

DRAWN BY fp DATE 07/24/19

SCALE 1/2" = 1'-0"


DRAWING ELEVATIONS

SHEET E9

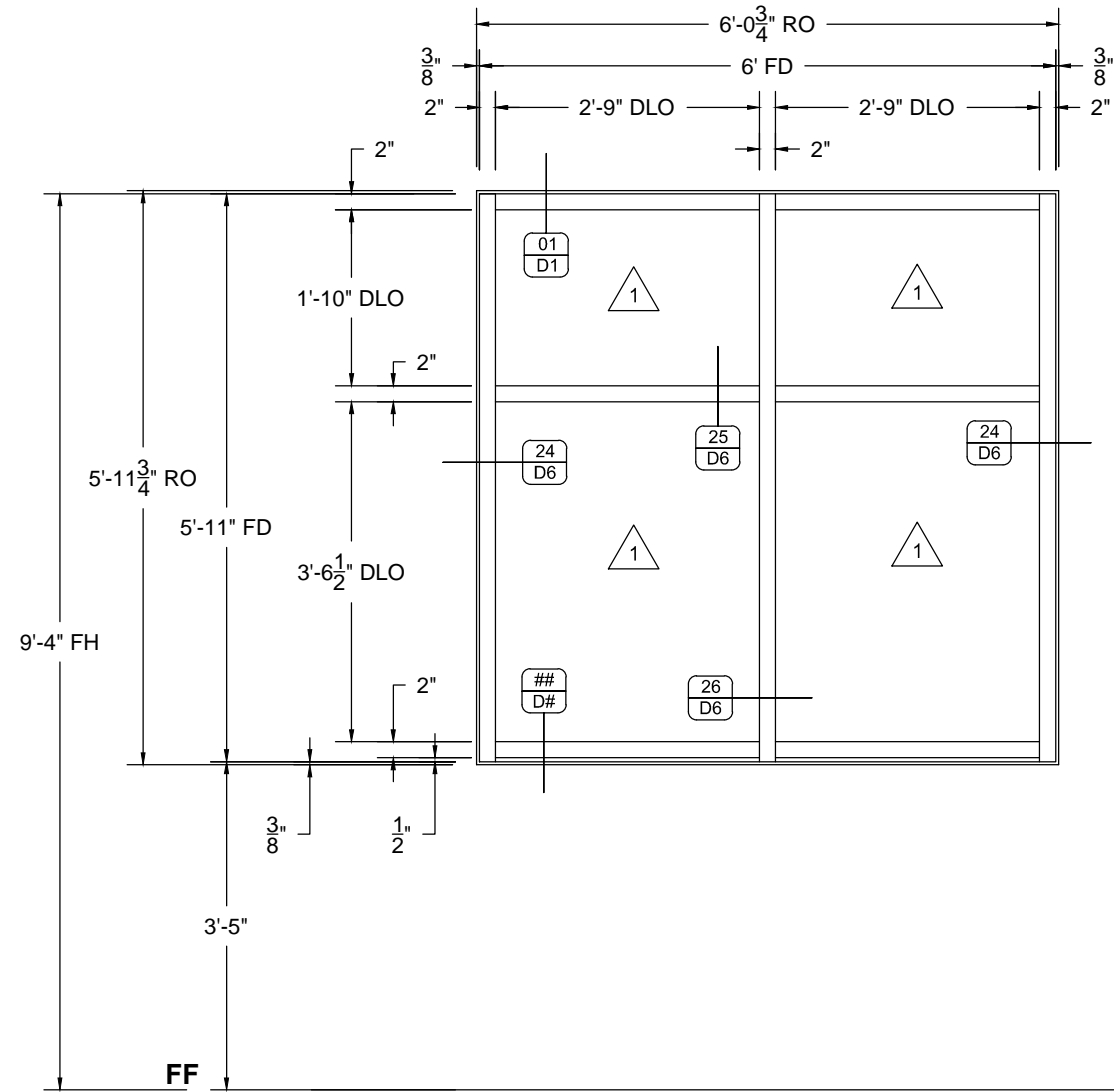


ELEVATION

QUANTITY: 1
 SCALE: 1/2" = 1'-0"
 ARCH REF: 2/A2.09
 5/A5.01
 K/A7.02

 

ALUMINUM STOREFRONT

KAWNEER TRIFAB VG 451T ALUMINUM STOREFRONT

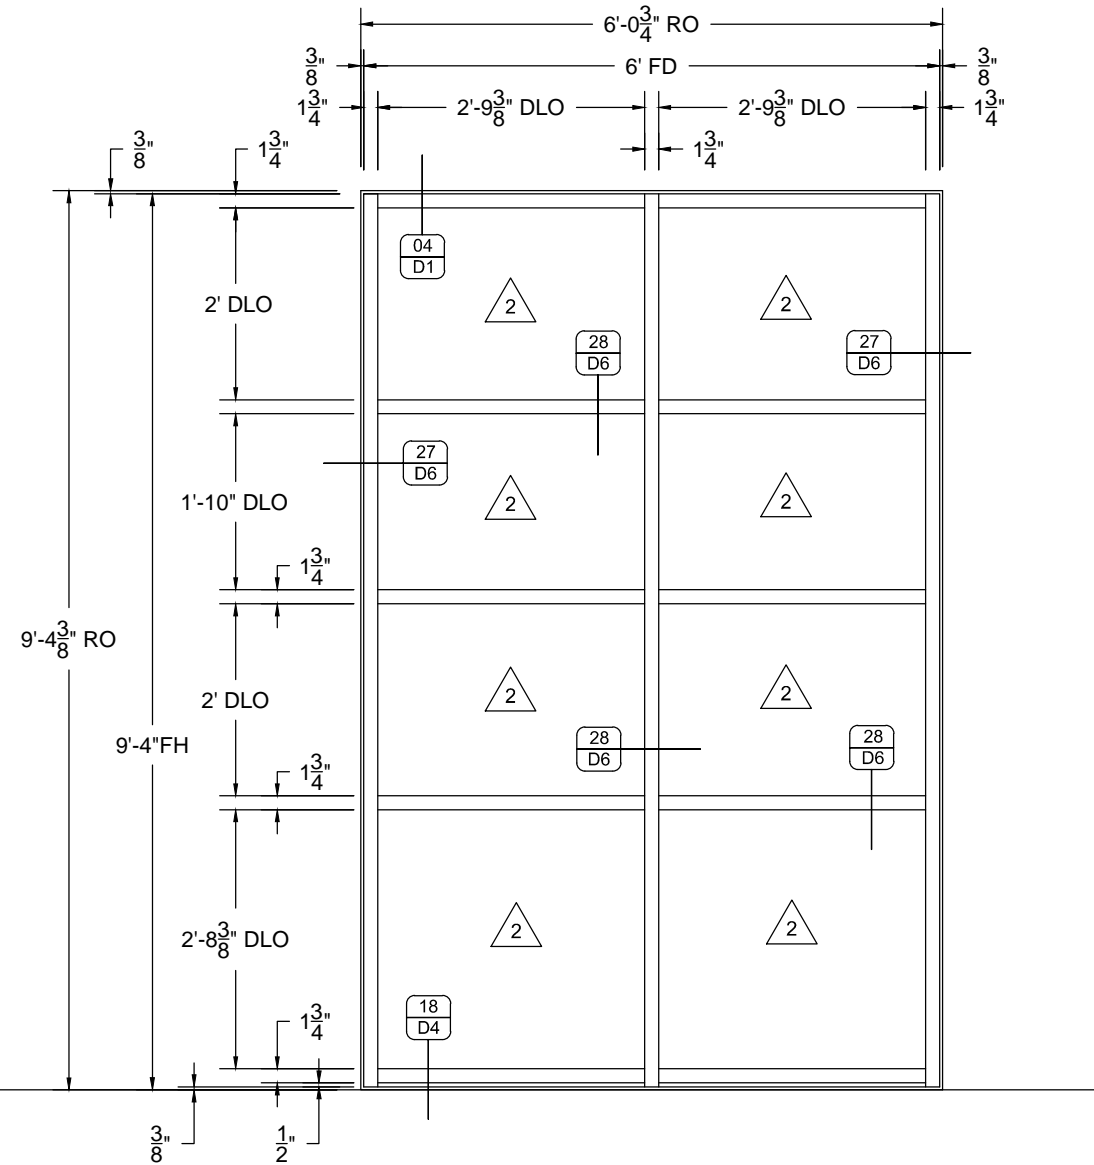

ELEVATION

QUANTITY: 4
 SCALE: 1/2" = 1'-0"
 ARCH REF: 1/A2.09
 1/A5.01
 L/A7.02



ALUMINUM STOREFRONT


KAWNEER TRIFAB VG 451T ALUMINUM STOREFRONT

DESCRIPTION	
1	fp
1	07/24/19
1	07/24/19

MITCHELL GLASS CO.
 405 W. CONSTITUTION VICTORIA, TX 77902
 W (361) 573-4337 F (361) 573-1797


PROJECT: YORKTOWN ISD, ELEMENTARY/SECONDARY
RENOVATIONS & ADDITIONS
 ARCHITECT: RELIANCE ARCHITECTURE, LLC
 (512) 758-7600
 GENERAL CONTRACTOR: WEAVER & JACOBS CONSTRUCTORS, INC
 (361) 277-9300

PROJECT NO. MG-1904-03	
DRAWN BY fp	DATE 07/24/19
SCALE 1/2" = 1'-0"	
DRAWING ELEVATIONS	
SHEET E10	

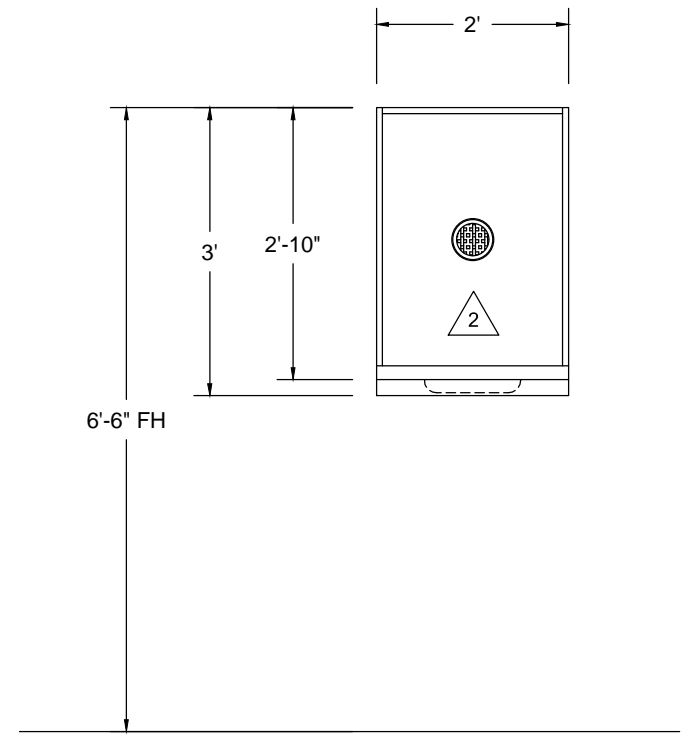

ELEVATION

QUANTITY: 1
 SCALE: 1/2" = 1'-0"
 ARCH REF: 1/A2.07
 E/A7.02

 

TRANSACTION WINDOW


CR LAURENCE SCW103N CASHIER WINDOW

NO.	DATE	BY	DESCRIPTION
1	07/24/19	fp	First Submittal

MITCHELL GLASS CO.
 405 W. CONSTITUTION VICTORIA, TX 77902
 W (361) 573-4337 F (361) 573-1797

PROJECT YORKTOWN ISD, ELEMENTARY/SECONDARY
RENOVATIONS & ADDITIONS
 ARCHITECT RELIANCE ARCHITECTURE, LLC
 (512) 758-7600
 GENERAL CONTRACTOR WEAVER & JACOBS CONSTRUCTORS, INC
 (361) 277-8000


PROJECT NO.	MG-1904-03
DRAWN BY	fp
DATE	07/24/19
SCALE	1/2" = 1'-0"
DRAWING	ELEVATIONS
SHEET	E11

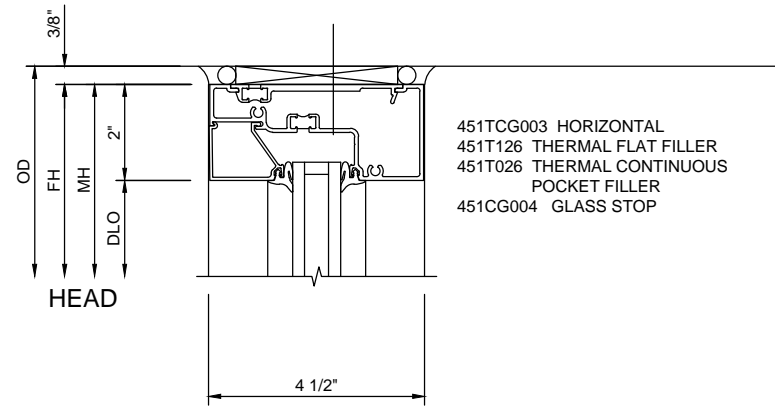

DETAIL 01 STANDARD HEAD

SCALE: 3" = 1'-0"
 ARCH REF: N/A
 GLASS WALL SYSTEM TYPE:
 KAWNEER TRIFAB VG 451T ALUMINUM STOREFRONT


451TCG003 HORIZONTAL
 451T126 THERMAL FLAT FILLER
 451T026 THERMAL CONTINUOUS
 POCKET FILLER
 451CG004 GLASS STOP

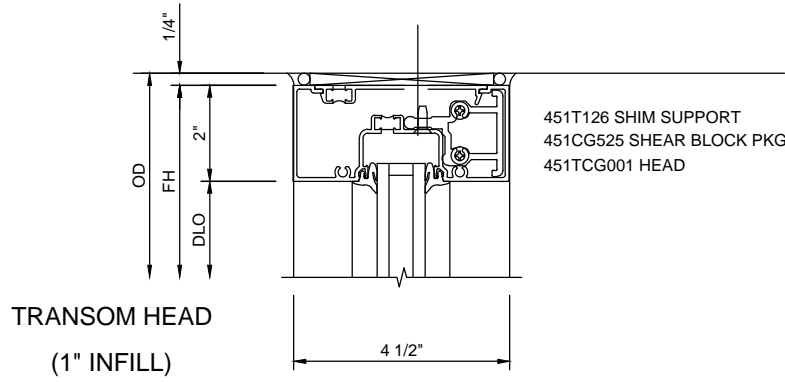

DETAIL 02 TRANSOM HEAD

SCALE: 3" = 1'-0"
 ARCH REF: N/A
 GLASS WALL SYSTEM TYPE:
 KAWNEER TRIFAB VG 451T ALUMINUM STOREFRONT


451T126 SHIM SUPPORT
 451CG525 SHEAR BLOCK PKG
 451TCG001 HEAD

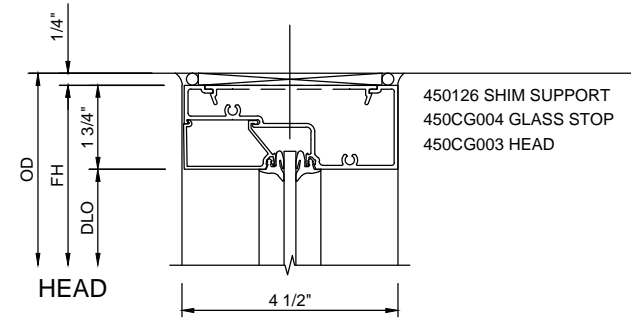

DETAIL 03 STANDARD HEAD

SCALE: 3" = 1'-0"
 ARCH REF: N/A
 GLASS WALL SYSTEM TYPE:
 KAWNEER TRIFAB VG 450 ALUMINUM STOREFRONT


450126 SHIM SUPPORT
 450CG004 GLASS STOP
 450CG003 HEAD

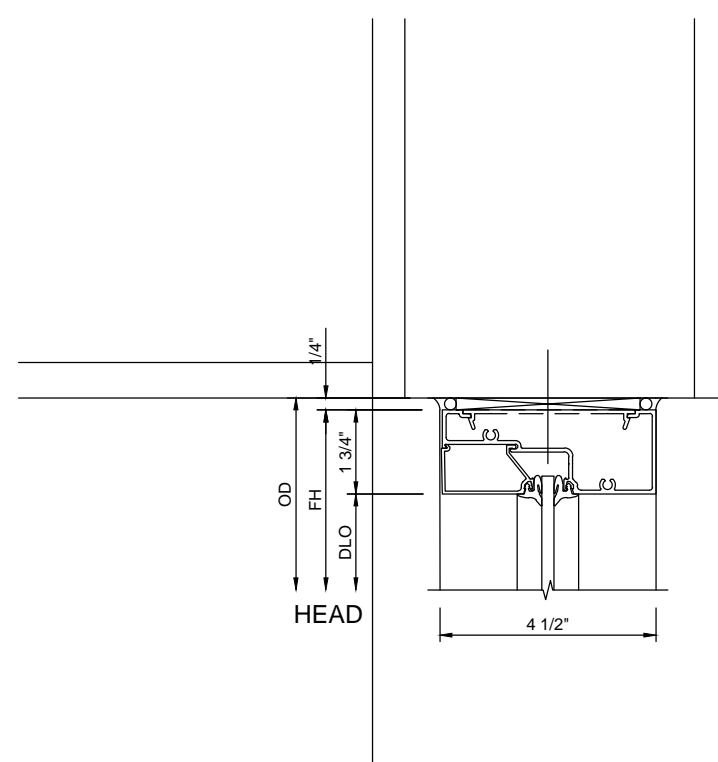

1/A5.01 DETAIL 04 STANDARD HEAD

SCALE: 3" = 1'-0"
 ARCH REF: 1/A5.01
 GLASS WALL SYSTEM TYPE:
 KAWNEER VG 450 ALUMINUM STOREFRONT


450126 SHIM SUPPORT
 450CG004 GLASS STOP
 450CG003 HEAD

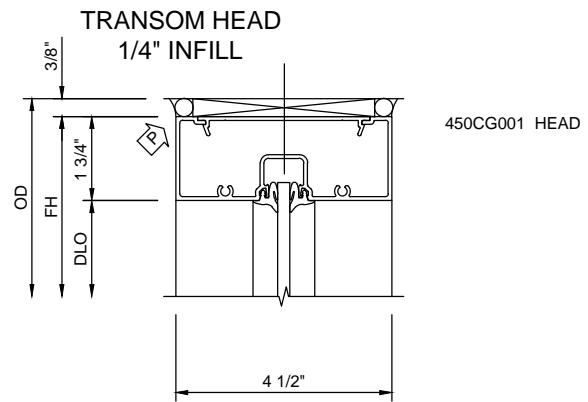

DETAIL 05 TRANSOM HEAD

SCALE: 3" = 1'-0"
 ARCH REF: N/A
 GLASS WALL SYSTEM TYPE:
 KAWNEER TRIFAB VG 450 ALUMINUM STOREFRONT

450CG001 HEAD

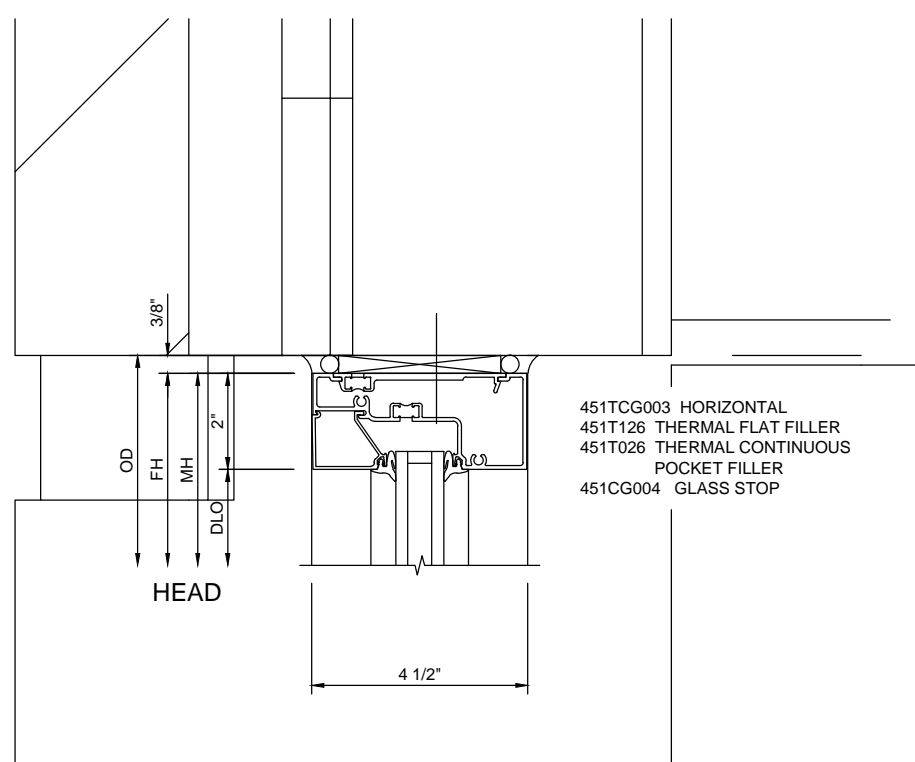

5/A5.01 DETAIL 06 STANDARD HEAD

SCALE: 3" = 1'-0"
 ARCH REF: 5/A5.01
 GLASS WALL SYSTEM TYPE:
 KAWNEER TRIFAB VG 451T ALUMINUM STOREFRONT

451TCG003 HORIZONTAL
 451T126 THERMAL FLAT FILLER
 451T026 THERMAL CONTINUOUS
 POCKET FILLER
 451CG004 GLASS STOP

NO.	DATE	BY	DESCRIPTION
1	07/24/19	fp	First Submittal

MITCHELL GLASS CO.
 405 W. CONSTITUTION VICTORIA, TX 77902
 W (361) 573-4337 F (361) 573-1797

PROJECT: YORKTOWN ISD, ELEMENTARY/SECONDARY
RENOVATIONS & ADDITIONS
 ARCHITECT: RELIANCE ARCHITECTURE, LLC
 (512) 789-7600
 GENERAL CONTRACTOR: WEAVER & JACOBS CONSTRUCTORS, INC.
 (361) 277-9300

PROJECT NO.	MG-1904-03
DRAWN BY	fp
DATE	07/24/19
SCALE	3" = 1'-0"
DRAWING	DETAILS
SHEET	D1