

PLAN VIEW

SCALE: NTS
 ARCH REF: 1/A101
 1/A101.1

01

LEVEL 1


KAWNEER 1600, SYSTEM 1, CURTAIN WALL

NO.	DATE	DESCRIPTION
1	03/14/22	First Submittal
fp		BY
SUB		

EVINS GLASS SERVICE, INC
 101 N.P.I.D., CORPUS CHRISTI, TX 78406
 WORK (361) 884-3995 FAX (361) 884-4262

PROJECT: TEXAS A&M STUDENT SERVICE CENTER
BUILDING REMODEL
 ARCHITECT: MOODY-NOLAN
 (832) 530-4570
 GENERAL CONTRACTOR: SPAW GLASS
 (891) 355-1827

PROJECT NO.	
EGS - 2202-05	
DRAWN BY	DATE
fp	03/14/22
SCALE	
NTS	
DRAWING	
FLOOR PLANS	
SHEET	
P1	

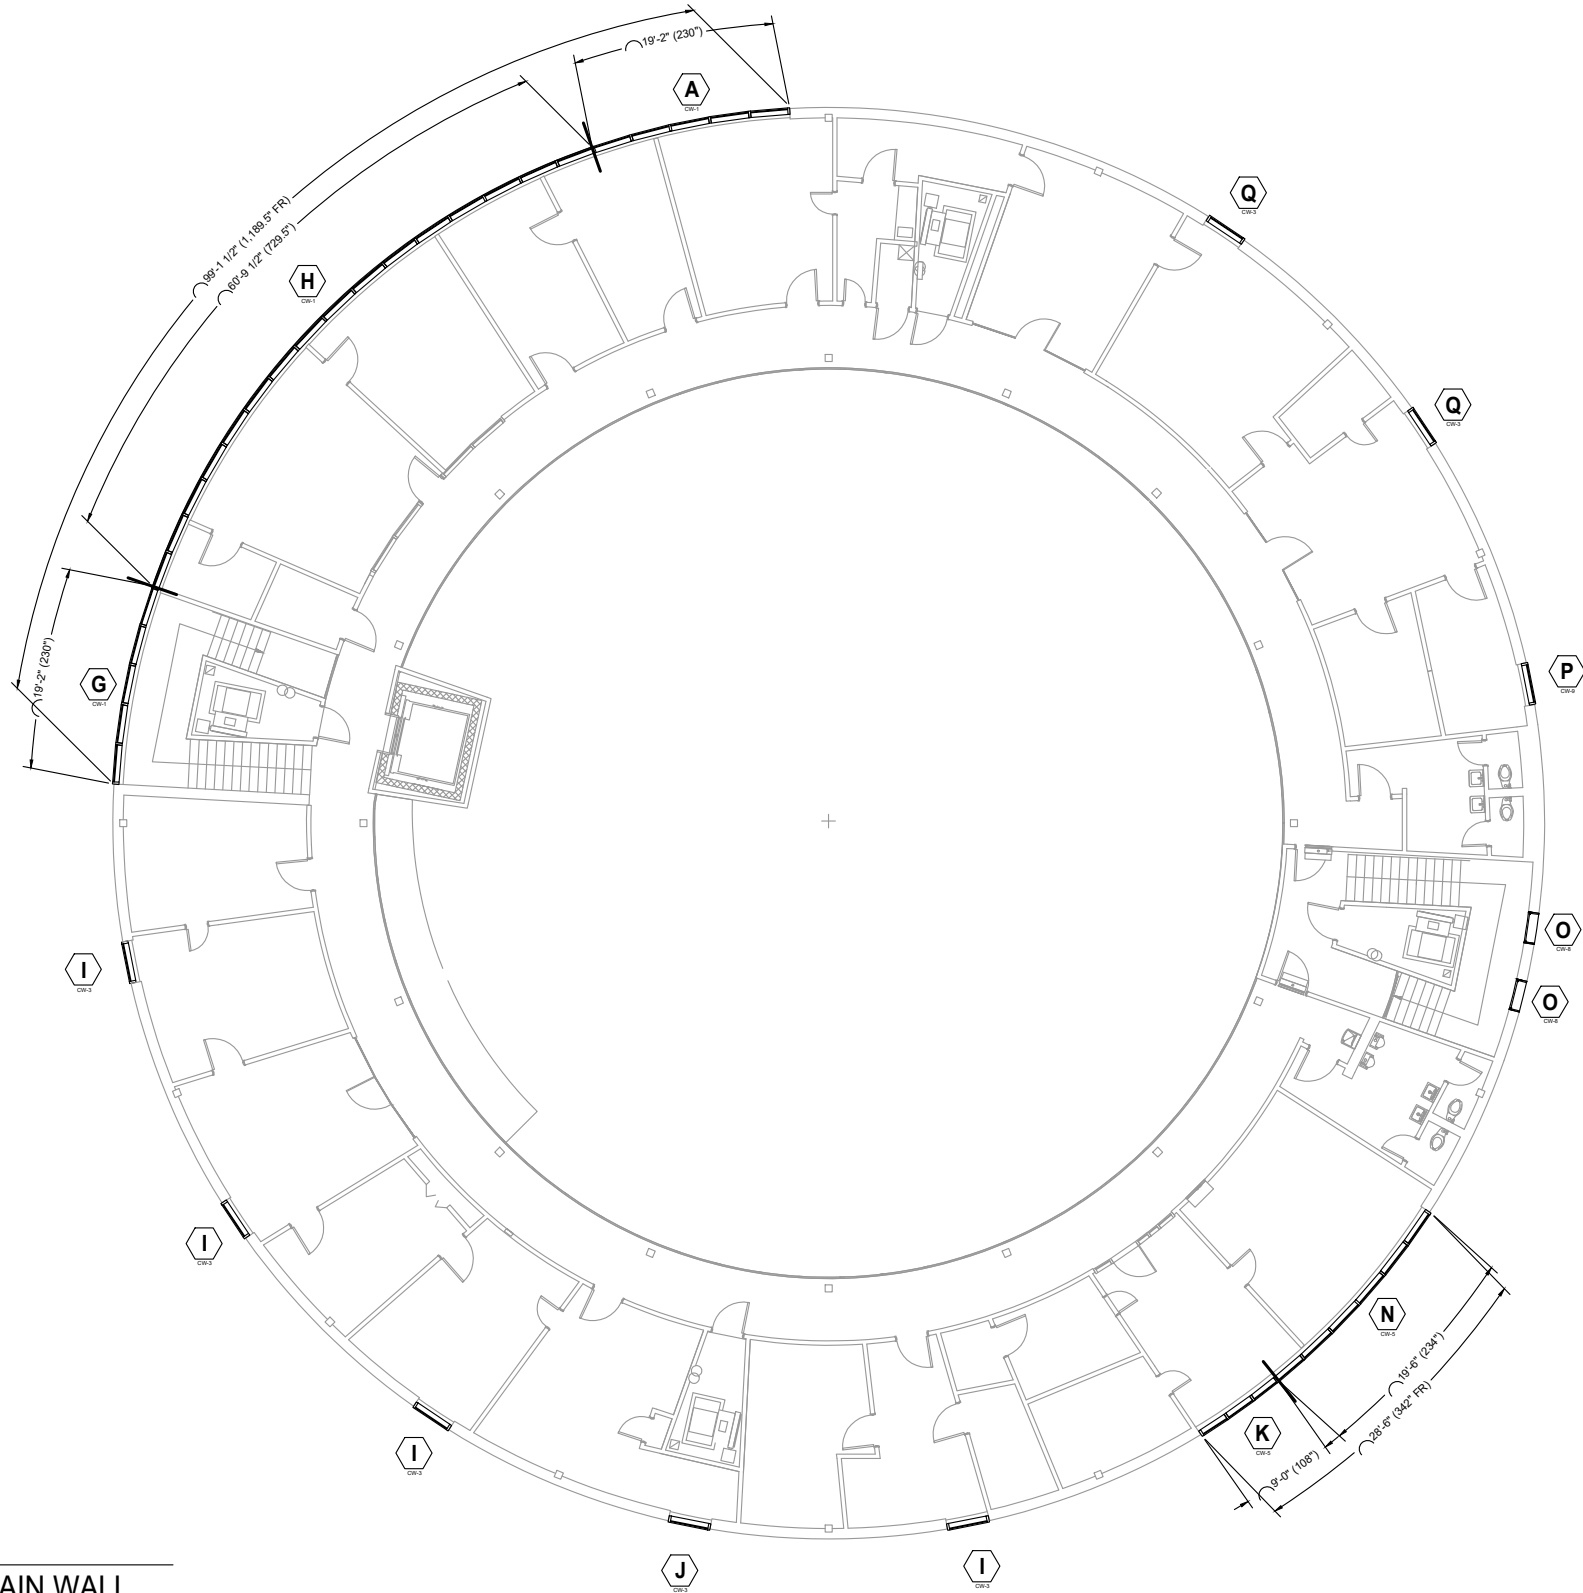

PLAN VIEW

SCALE: NTS
 ARCH REF: 1/A102
 1/A102.1

01

LEVEL 2


KAWNEER 1600, SYSTEM 1, CURTAIN WALL

SUB		BY	DATE	DESCRIPTION
1	fp		03/14/22	First Submittal

EVINS GLASS SERVICE, INC
 101 N.P.I.D., CORPUS CHRISTI, TX 78406
 WORK (361) 884-3995 FAX (361) 884-4262

PROJECT: TEXAS A&M STUDENT SERVICE CENTER
BUILDING REMODEL
 ARCHITECT: MOODY-NOLAN
 (832) 530-4570
 GENERAL CONTRACTOR: SPAW GLASS
 (891) 356-1827

PROJECT NO.		EGS - 2202-05
DRAWN BY	DATE	
fp	03/14/22	
SCALE		NTS
DRAWING		FLOOR PLANS
SHEET		P2

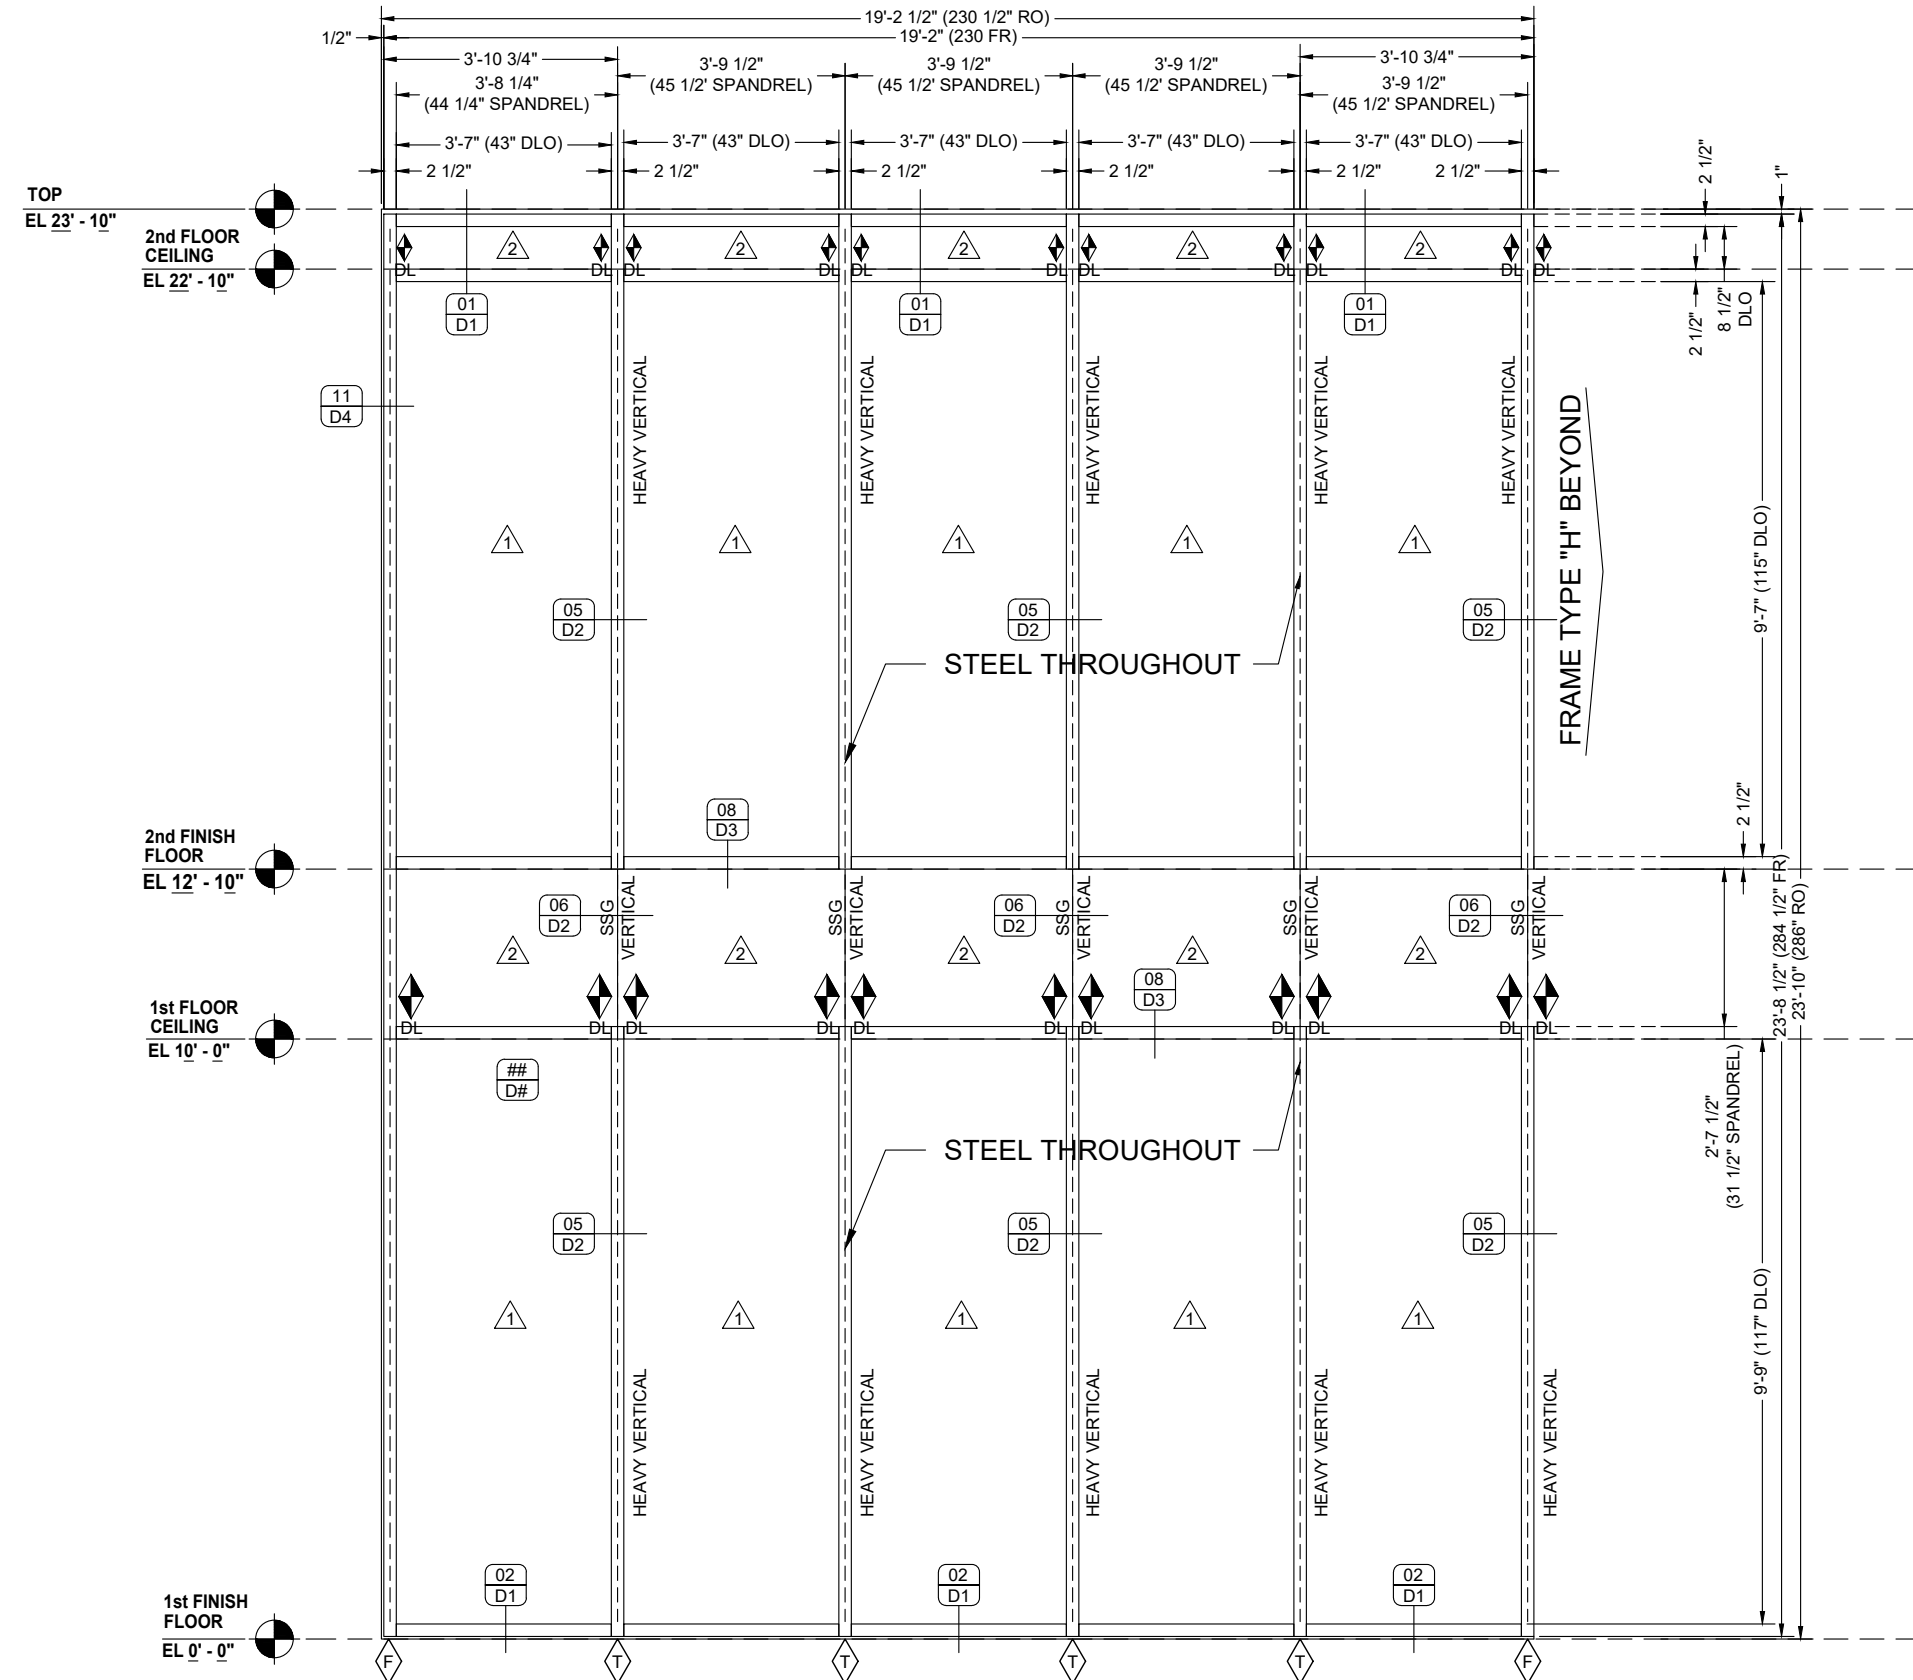

ELEVATION

A

CURTAIN WALL

KAWNEER 1600, SYSTEM 1, CURTAIN WALL

QUANTITY: 01
 SCALE: 1/2" = 1'-0"
 ARCH REF:


1/S101.0	2/S101.0	A/S101.4	S/101.6	2/S101.6	3/S101.6	1/A101
1/A102	1/A301	2/A301	3/A501	1/A521	3/A521	1/A522

NO.	DATE	DESCRIPTION
1	03/14/22	First Submittal

EVINS GLASS SERVICE, INC
 101 N.P.I.D., CORPUS CHRISTI, TX 78406
 WORK (361) 884-3995 FAX (361) 884-4262

PROJECT: TEXAS A&M STUDENT SERVICE CENTER
BUILDING REMODEL
 ARCHITECT: MOODY-NOLAN (832) 530-6570
 GENERAL CONTRACTOR: SPAW GLASS (361) 366-8827

PROJECT NO.	EGS - 2202-05
DRAWN BY	fp
DATE	03/14/22
SCALE	5/16" = 1'-0"
DRAWING	ELEVATIONS
SHEET	E1

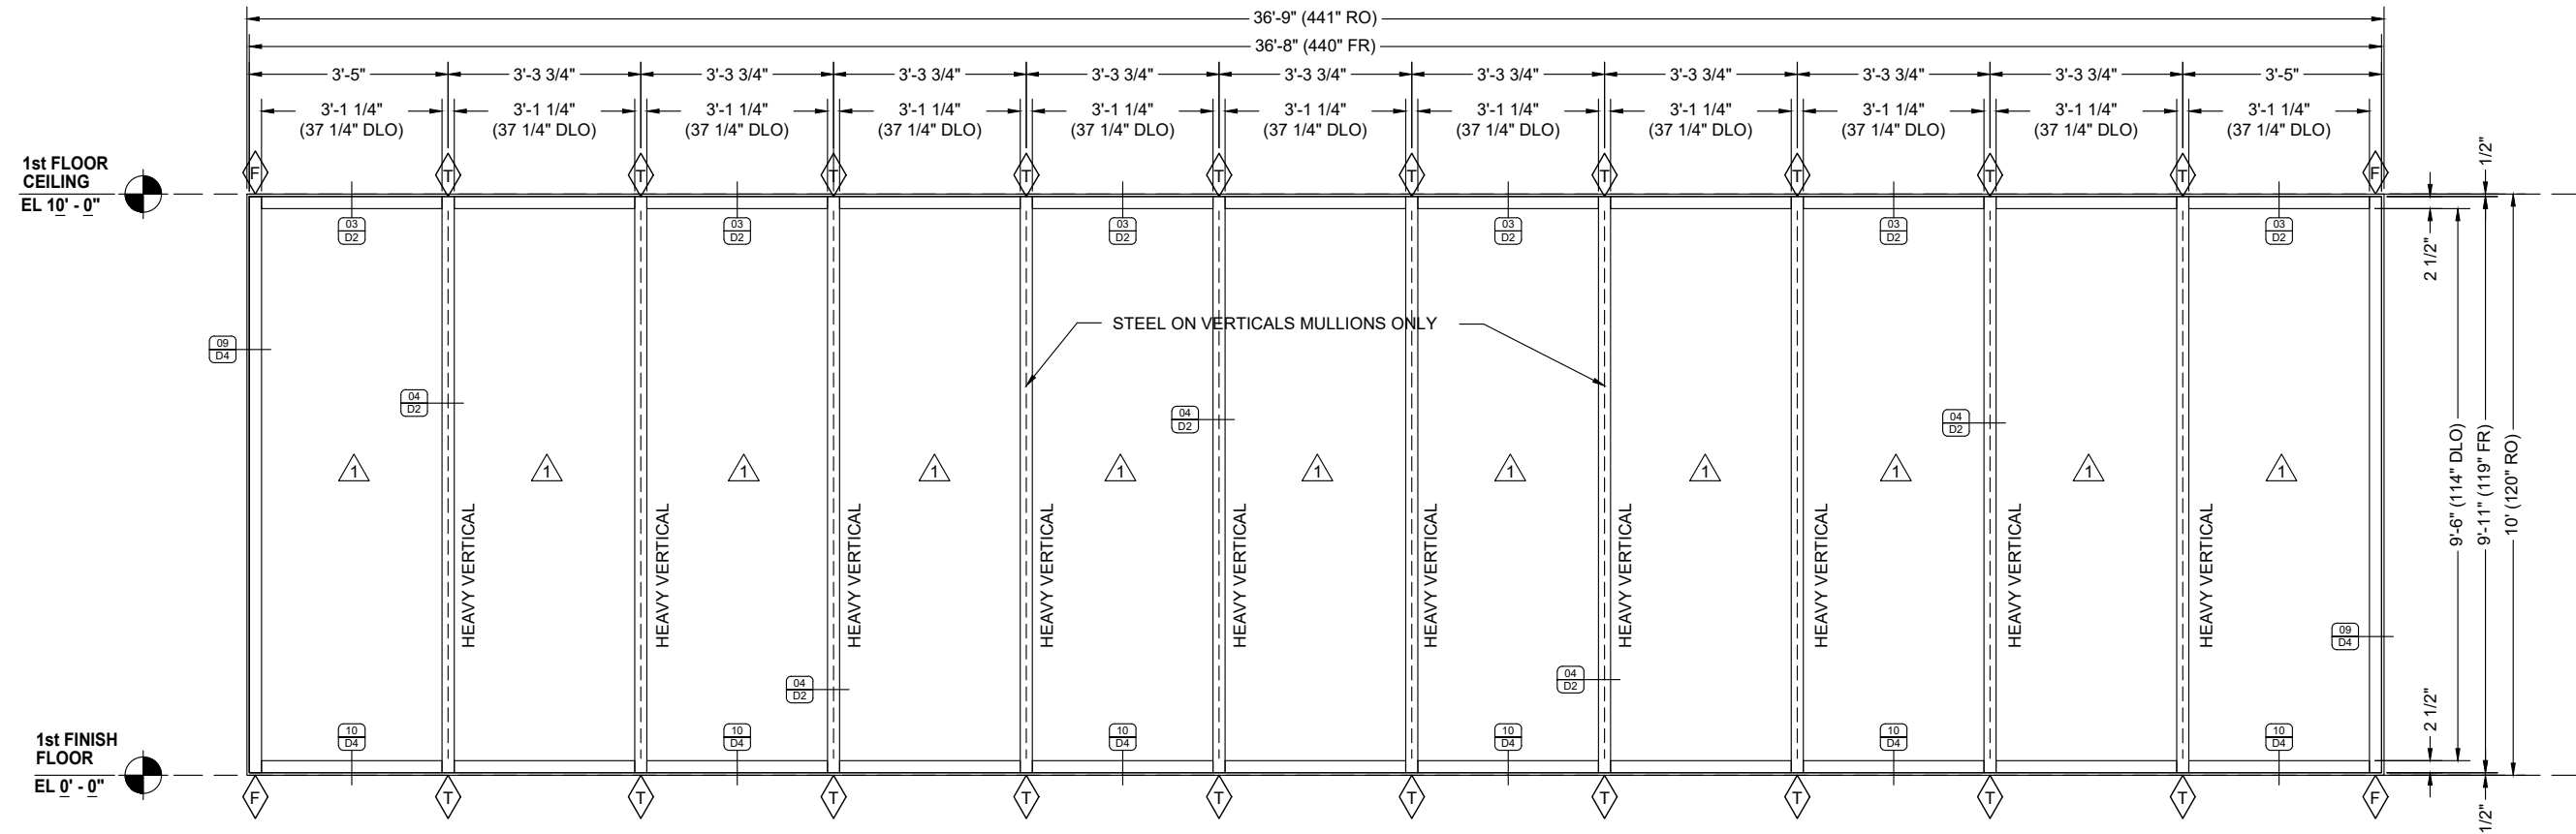

ELEVATION

QUANTITY: 01
 SCALE: 5/16" = 1'-0"
 ARCH REF: 1/S101.0 2/A101.0 B/S101.4 2/S101.6 1/A101 1/A301
 2/A301 2/A301

B

CURTAIN WALL


KAWNEER 1600, SYSTEM 1, CURTAIN WALL

NO.	DATE	DESCRIPTION
1	03/14/22	First Submittal

EVINS GLASS SERVICE, INC
 101 N.P.I.D., CORPUS CHRISTI, TX 78406
 WORK (361) 884-3995 FAX (361) 884-4262

PROJECT: TEXAS A&M STUDENT SERVICE CENTER
BUILDING REMODEL
 ARCHITECT: MOODY-NOLAN (832) 530-4570
 GENERAL CONTRACTOR: SPAW GLASS (889) 355-1827

PROJECT NO. EGS - 2202-05	
DRAWN BY: fp	DATE: 03/14/22
SCALE: 5/16" = 1'-0"	
DRAWING: ELEVATIONS	
SHEET: E2	

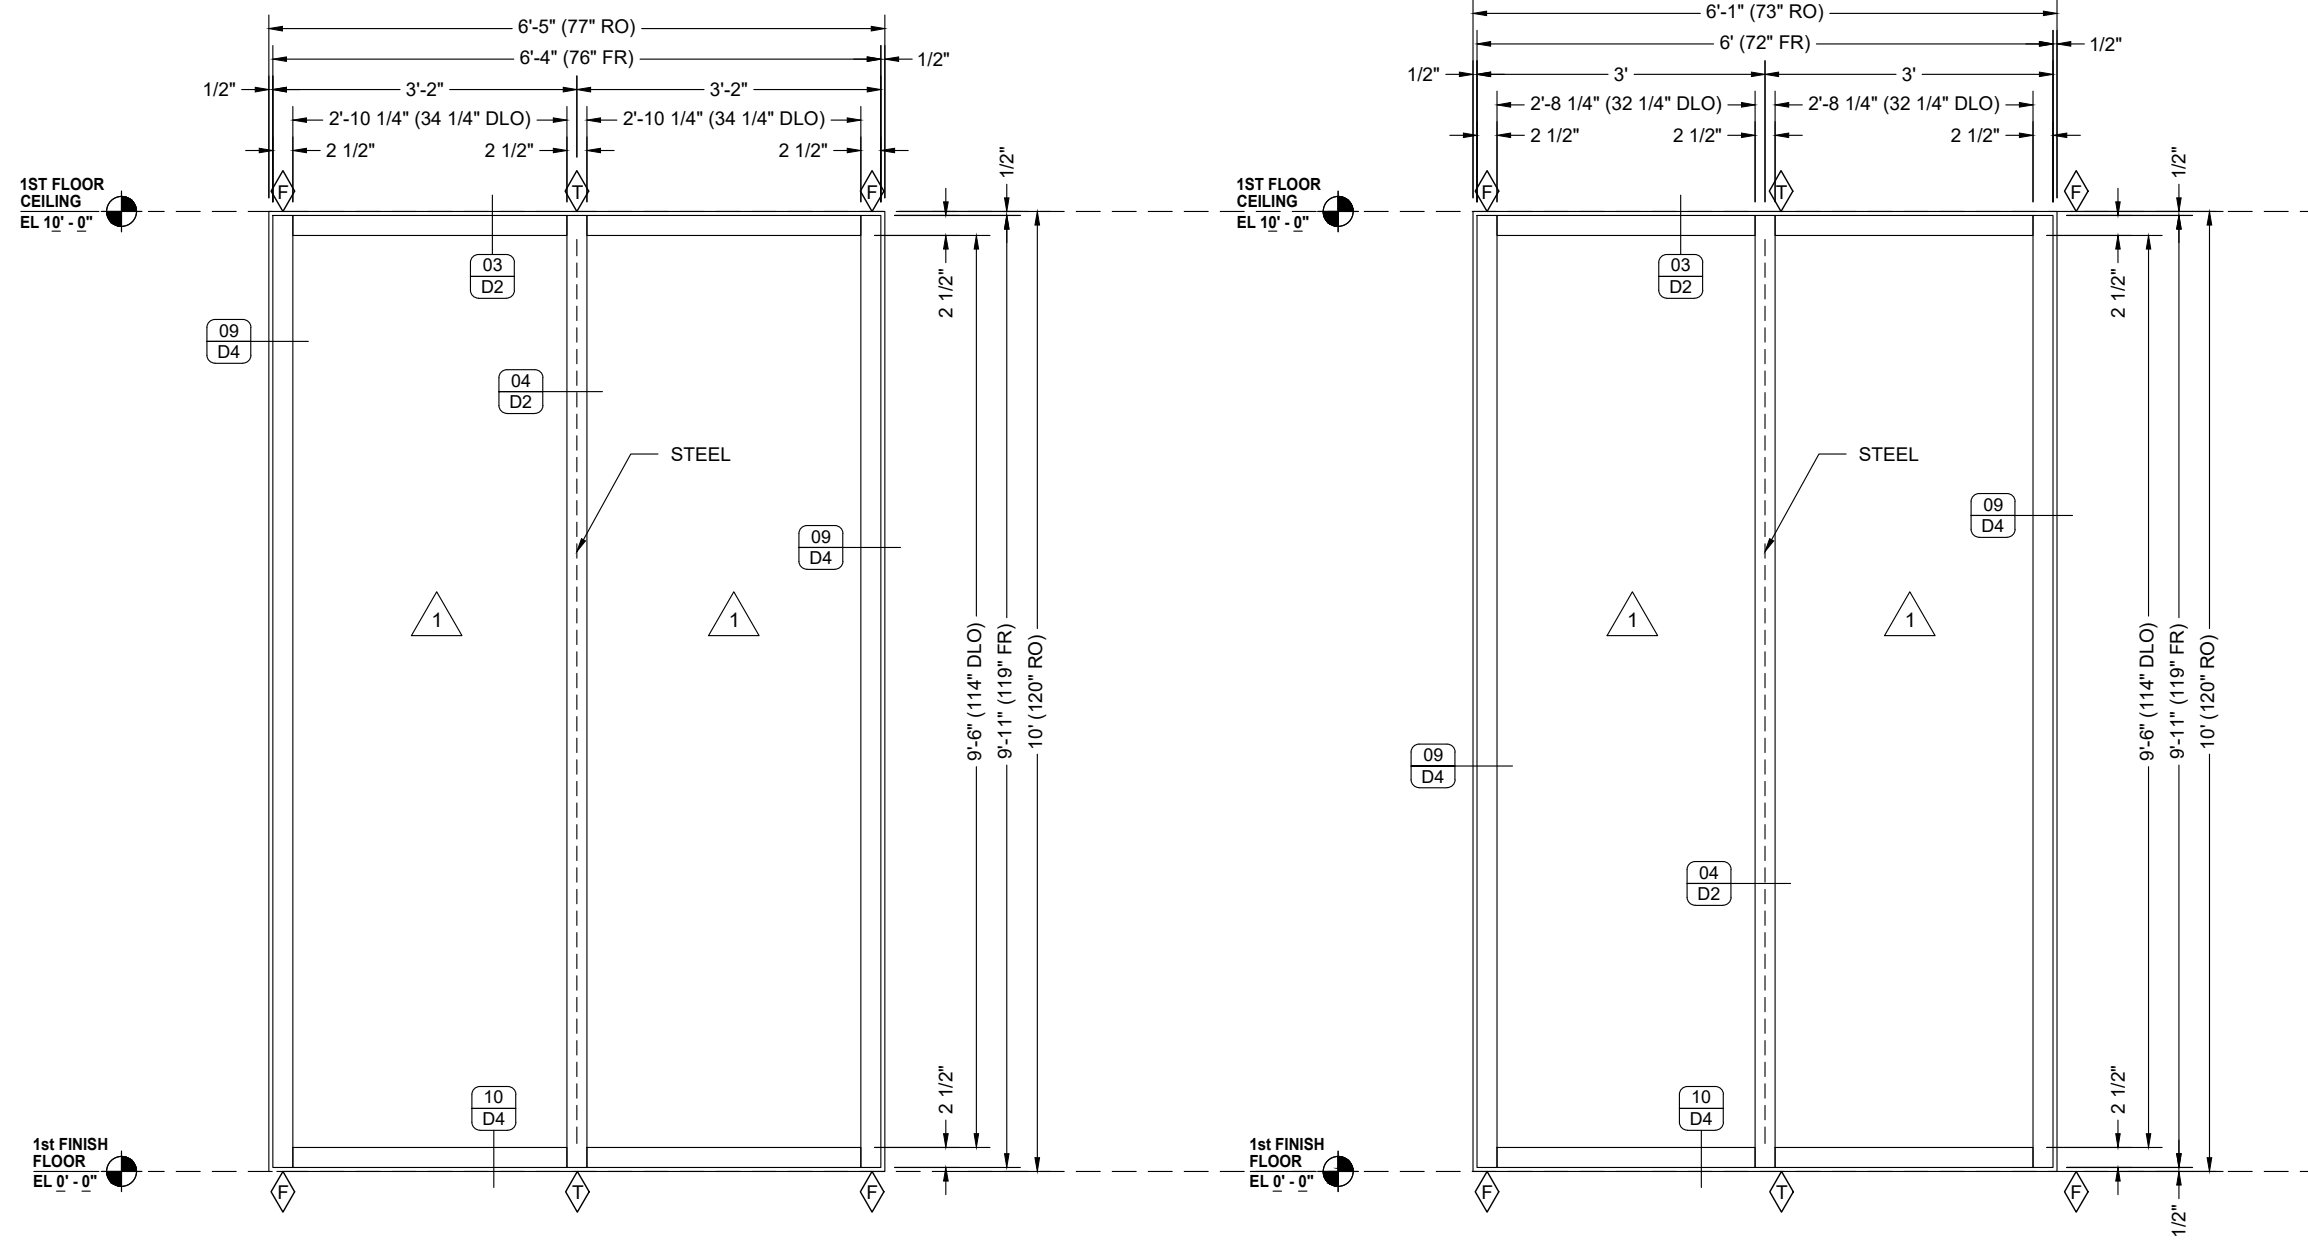

ELEVATION

QUANTITY: 01

SCALE: 1/2" = 1'-0"

ARCH REF: 1/S101.0 1/A101 2/A301 1/A501

C

CURTAIN WALL

KAWNEER 1600, SYSTEM 1, CURTAIN WALL

ELEVATION

QUANTITY: 01

SCALE: 1/2" = 1'-0"

ARCH REF: 1/S101.0 1/A101 1/A102 2/A301

D

CURTAIN WALL

KAWNEER 1600, SYSTEM 1, CURTAIN WALL

EVINS GLASS SERVICE, INC

101 N.P.I.D., CORPUS CHRISTI, TX 78406
 WORK (361) 884-3995 FAX (361) 884-4262

PROJECT TEXAS A&M STUDENT SERVICE CENTER
BUILDING REMODEL

ARCHITECT MOODY-NOLAN
 (832) 530-6570
 GENERAL CONTRACTOR SPAW GLASS
 (889) 356-1827

PROJECT NO. EGS - 2202-05



DRAWN BY fp DATE 03/14/22

SCALE 1/2" = 1'-0"

DRAWING ELEVATIONS

SHEET E3

DATE	BY	DESCRIPTION
03/14/22	fp	First Submittal
	1	SUB

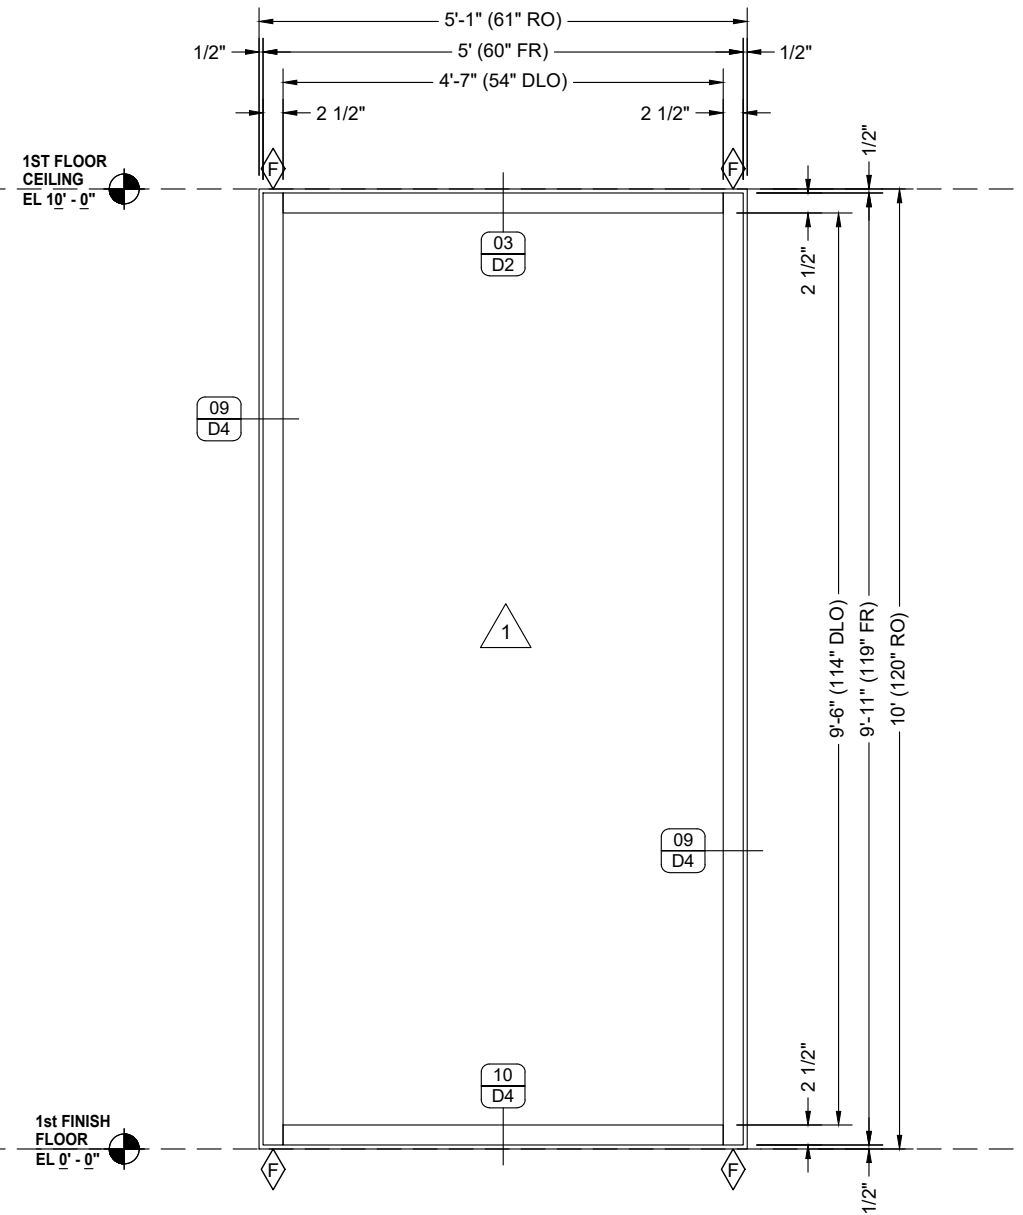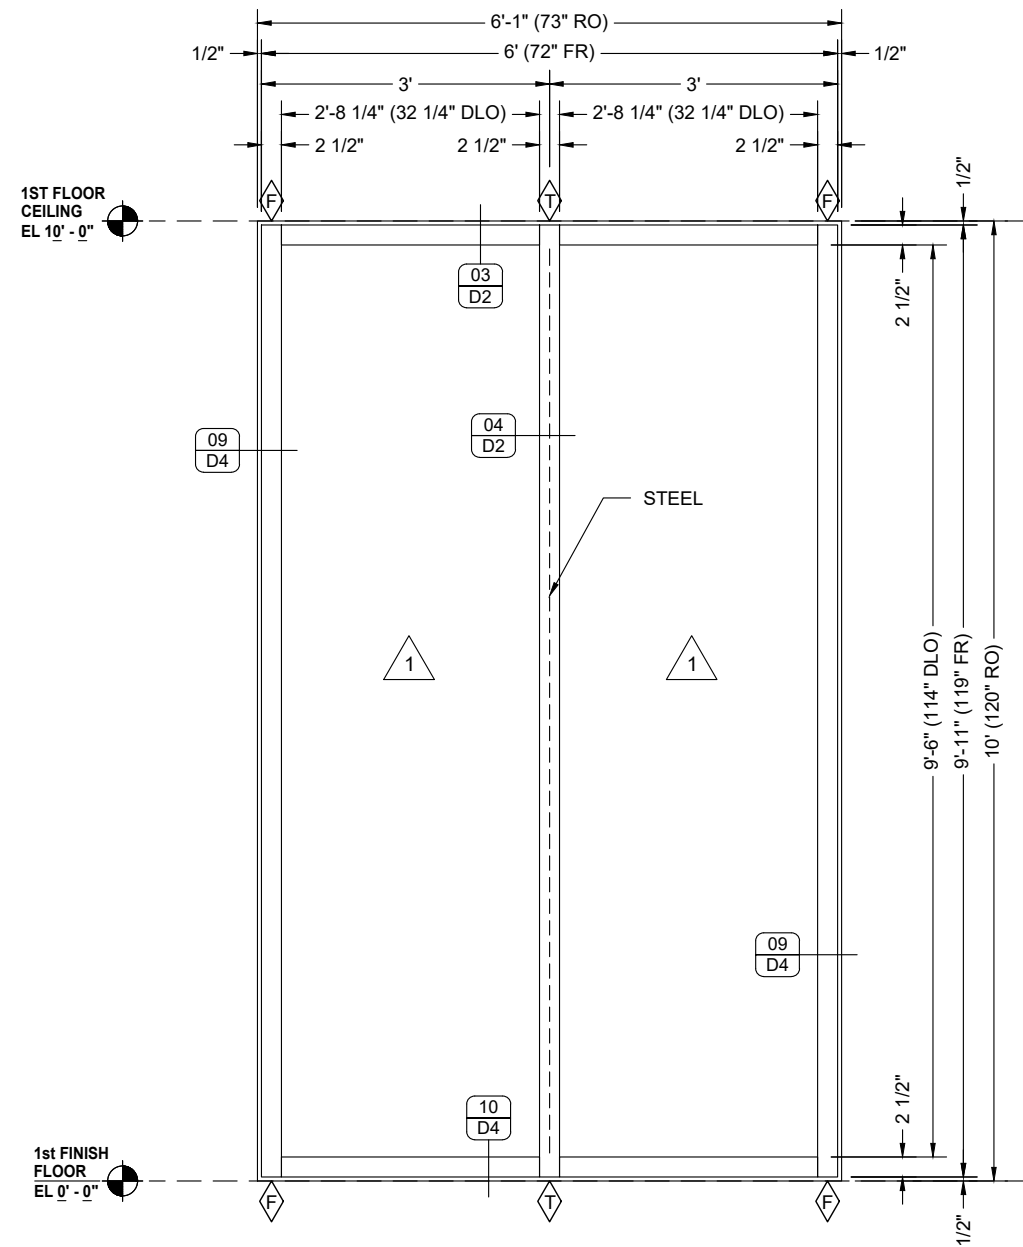

ELEVATION

QUANTITY: 01
 SCALE: 1/2" = 1'-0"
 ARCH REF: 1/S101.0

E

CURTAIN WALL

KAWNEER 1600, SYSTEM 1, CURTAIN WALL

1/A101 2/A301

ELEVATION

QUANTITY: 01
 SCALE: 1/2" = 1'-0"
 ARCH REF: 1/S101.0

F

CURTAIN WALL

KAWNEER 1600, SYSTEM 1, CURTAIN WALL

2/A301 1/A101 2/A301

NO.	DATE	BY	DESCRIPTION
1	03/14/22	fp	First Submittal

EVINS GLASS SERVICE, INC
 101 N.P.I.D., CORPUS CHRISTI, TX 78406
 WORK (361) 884-3995 FAX (361) 884-4262

PROJECT: TEXAS A&M STUDENT SERVICE CENTER
BUILDING REMODEL
 ARCHITECT: MOODY-NOLAN (832) 530-4570
 GENERAL CONTRACTOR: SPAW GLASS (891) 356-1827


PROJECT NO. EGS - 2202-05

DRAWN BY: fp DATE: 03/14/22

SCALE: 1/2" = 1'-0"

DRAWING: ELEVATIONS

SHEET: E4

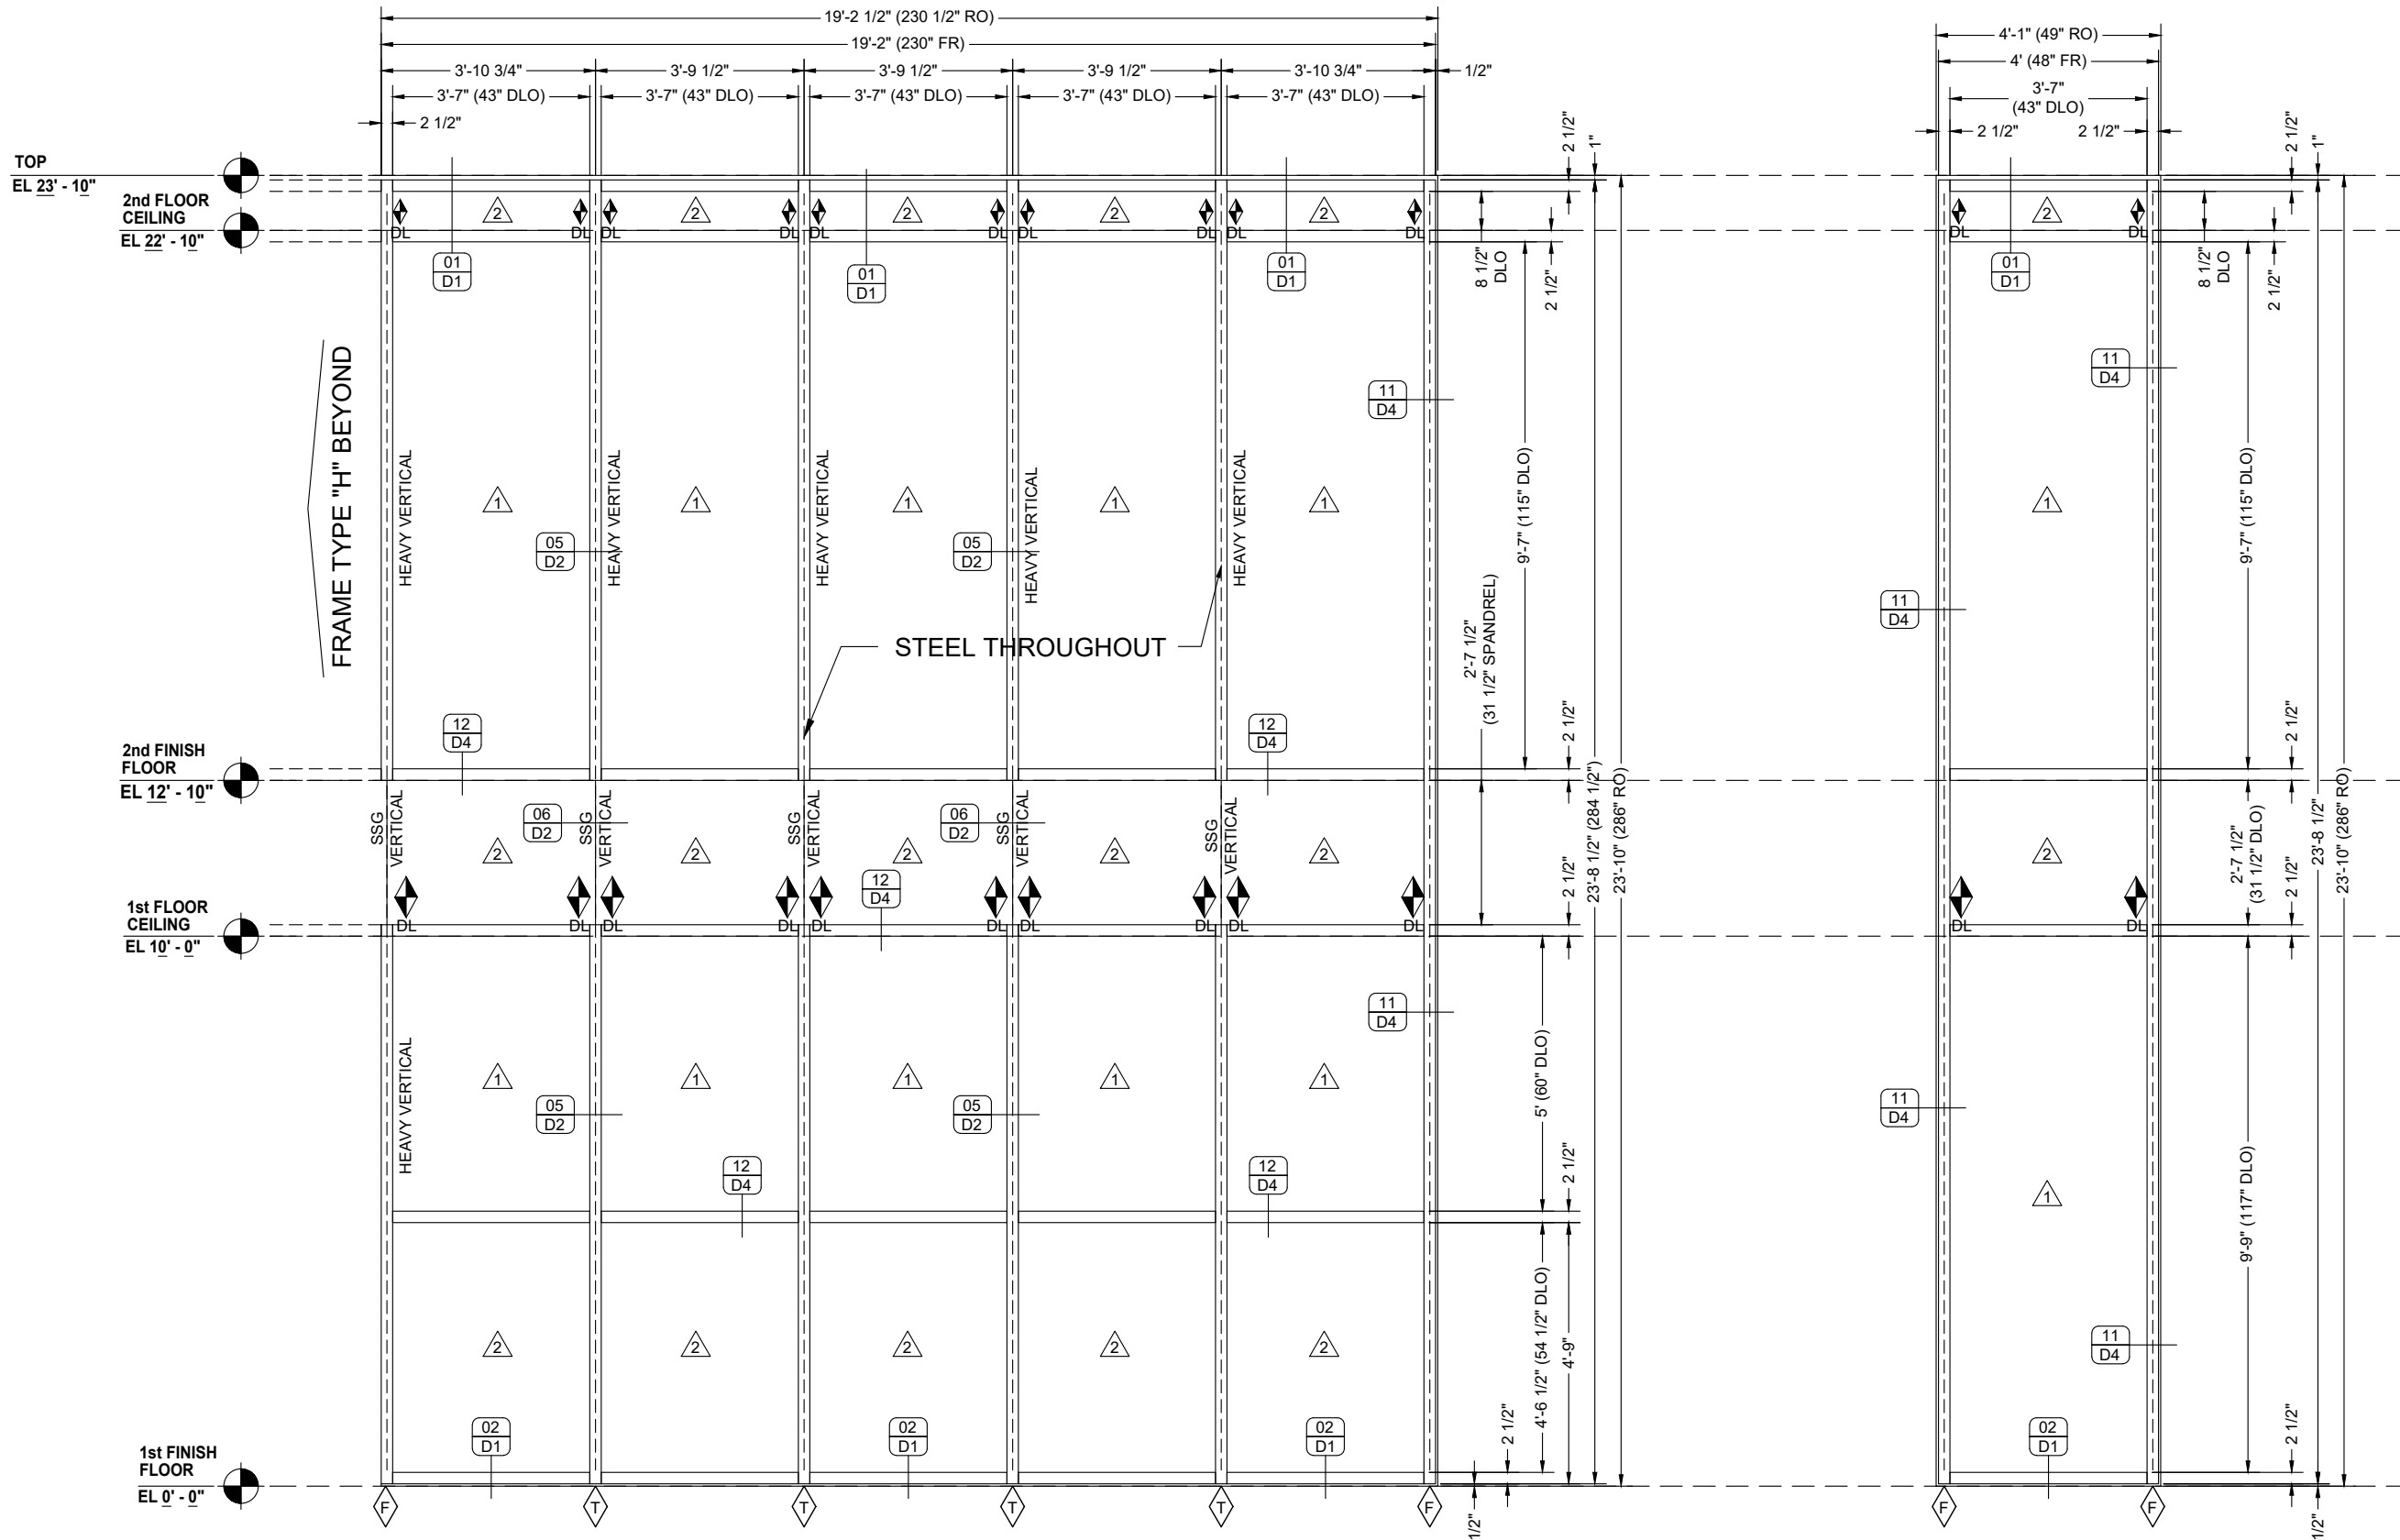

ELEVATION

G

CURTAIN WALL

QUANTITY: 01
 SCALE: 5/16" = 1'-0"
 ARCH REF: 1/S101.0 C/S101.4 1/S101.6 5/S101.6 1/A101 1/A102
 1/A301 2/A301 3/A301

ELEVATION

I

CURTAIN WALL


QUANTITY: 04
 SCALE: 5/16" = 1'-0"
 ARCH REF: S/101.3 A/S101.4 1/S101.6 2/S101.6 3/S101.6 1/A101
 1/A102 1/A302 2/A302 3/A302 3/A501 1/A521
 3/A521 1/A522 1/A520 2/A520 1/A522 3A521

NO.	DATE	DESCRIPTION
1	03/14/22	First Submittal

EVINS GLASS SERVICE, INC
 101 N.P.I.D., CORPUS CHRISTI, TX 78406
 WORK (361) 884-3995 FAX (361) 884-4262

PROJECT: TEXAS A&M STUDENT SERVICE CENTER
BUILDING REMODEL
 ARCHITECT: MOODY-NOLAN (832) 530-6570
 GENERAL CONTRACTOR: SPAW GLASS (891) 356-1827

PROJECT NO. EGS - 2202-05
 DRAWN BY: fp DATE: 03/14/22
 SCALE: 5/16" = 1'-0"
 DRAWING: ELEVATIONS
 SHEET: E5

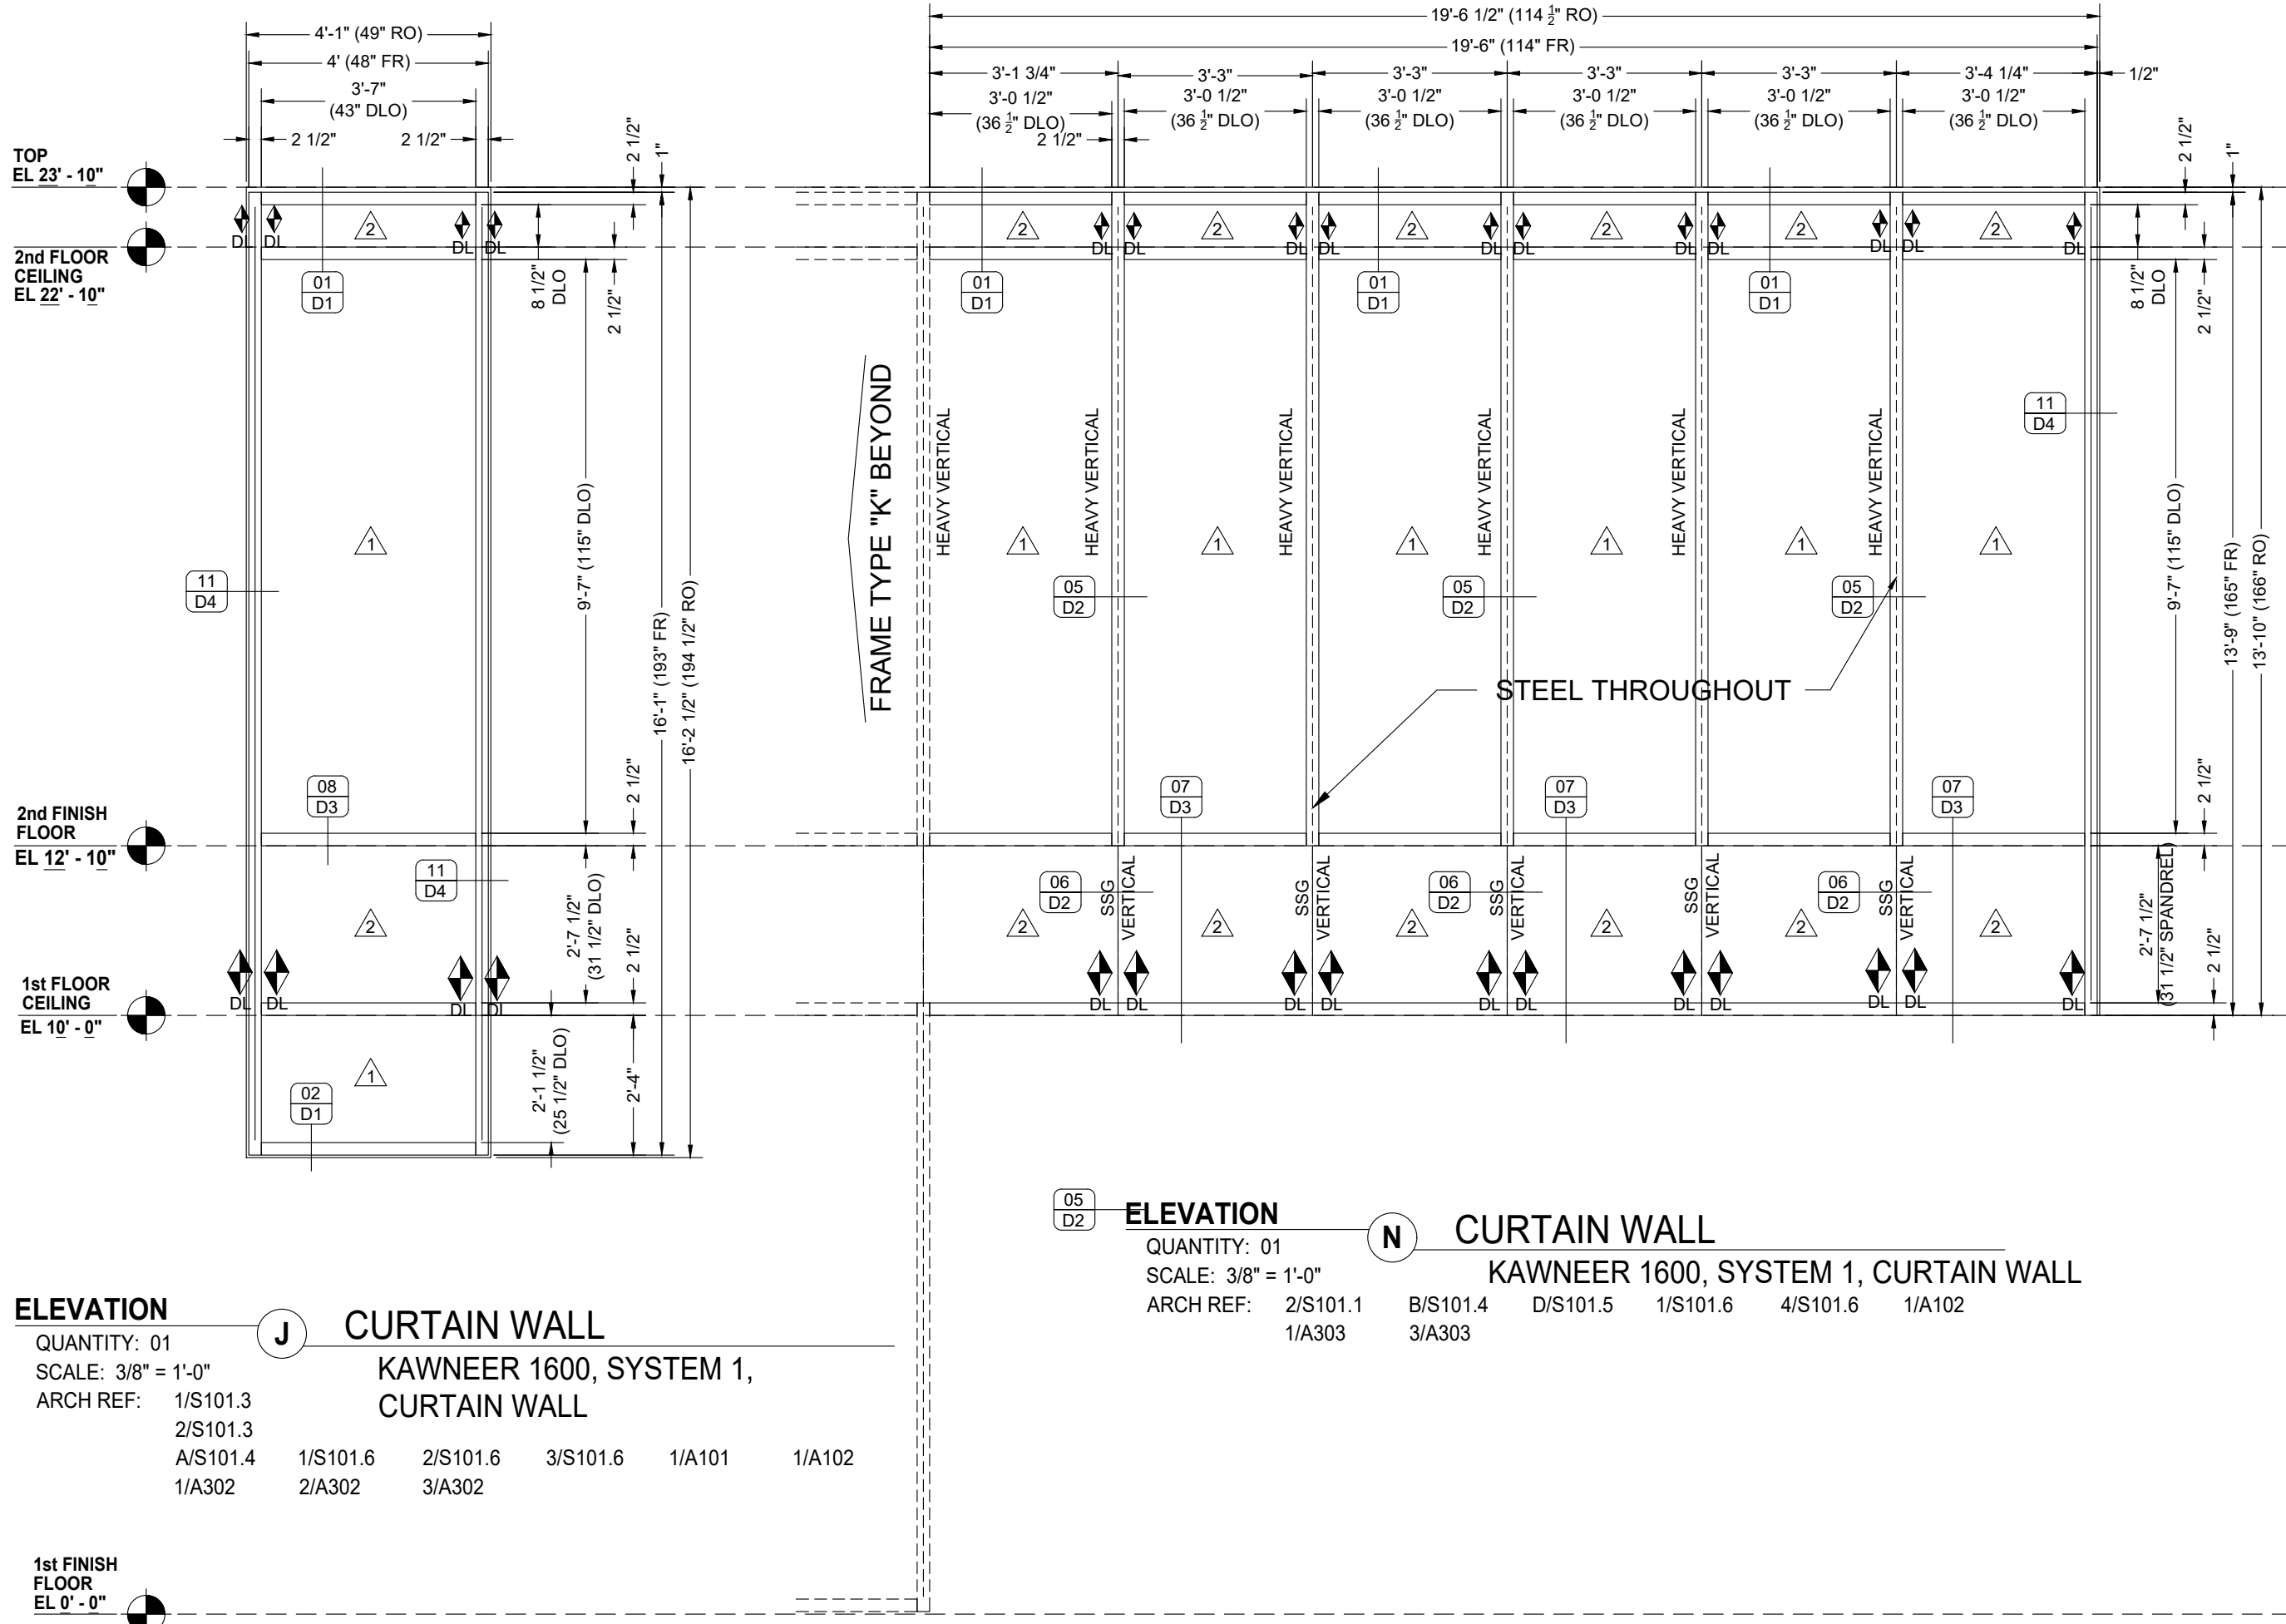

ELEVATION J CURTAIN WALL
 QUANTITY: 01
 SCALE: 3/8" = 1'-0"
 ARCH REF: 1/S101.3
 2/S101.3
 A/S101.4 1/S101.6 2/S101.6 3/S101.6 1/A101 1/A102
 1/A302 2/A302 3/A302


ELEVATION N CURTAIN WALL
 QUANTITY: 01
 SCALE: 3/8" = 1'-0"
 ARCH REF: 2/S101.1 B/S101.4 D/S101.5 1/S101.6 4/S101.6 1/A102
 1/A303 3/A303

NO.	DATE	DESCRIPTION
1	03/14/22	First Submittal
1	fp	BY
1		SUB

EVINS GLASS SERVICE, INC
 101 N.P.I.D., CORPUS CHRISTI, TX 78406
 WORK (361) 884-3995 FAX (361) 884-4262

PROJECT: TEXAS A&M STUDENT SERVICE CENTER
BUILDING REMODEL
 ARCHITECT: MOODY-NOLAN (832) 530-6570
 GENERAL CONTRACTOR: SPAW GLASS (891) 356-1827

PROJECT NO. EGS - 2202-05	
DRAWN BY fp	DATE 03/14/22
SCALE 3/8" = 1'-0"	
DRAWING ELEVATIONS	
SHEET E7	

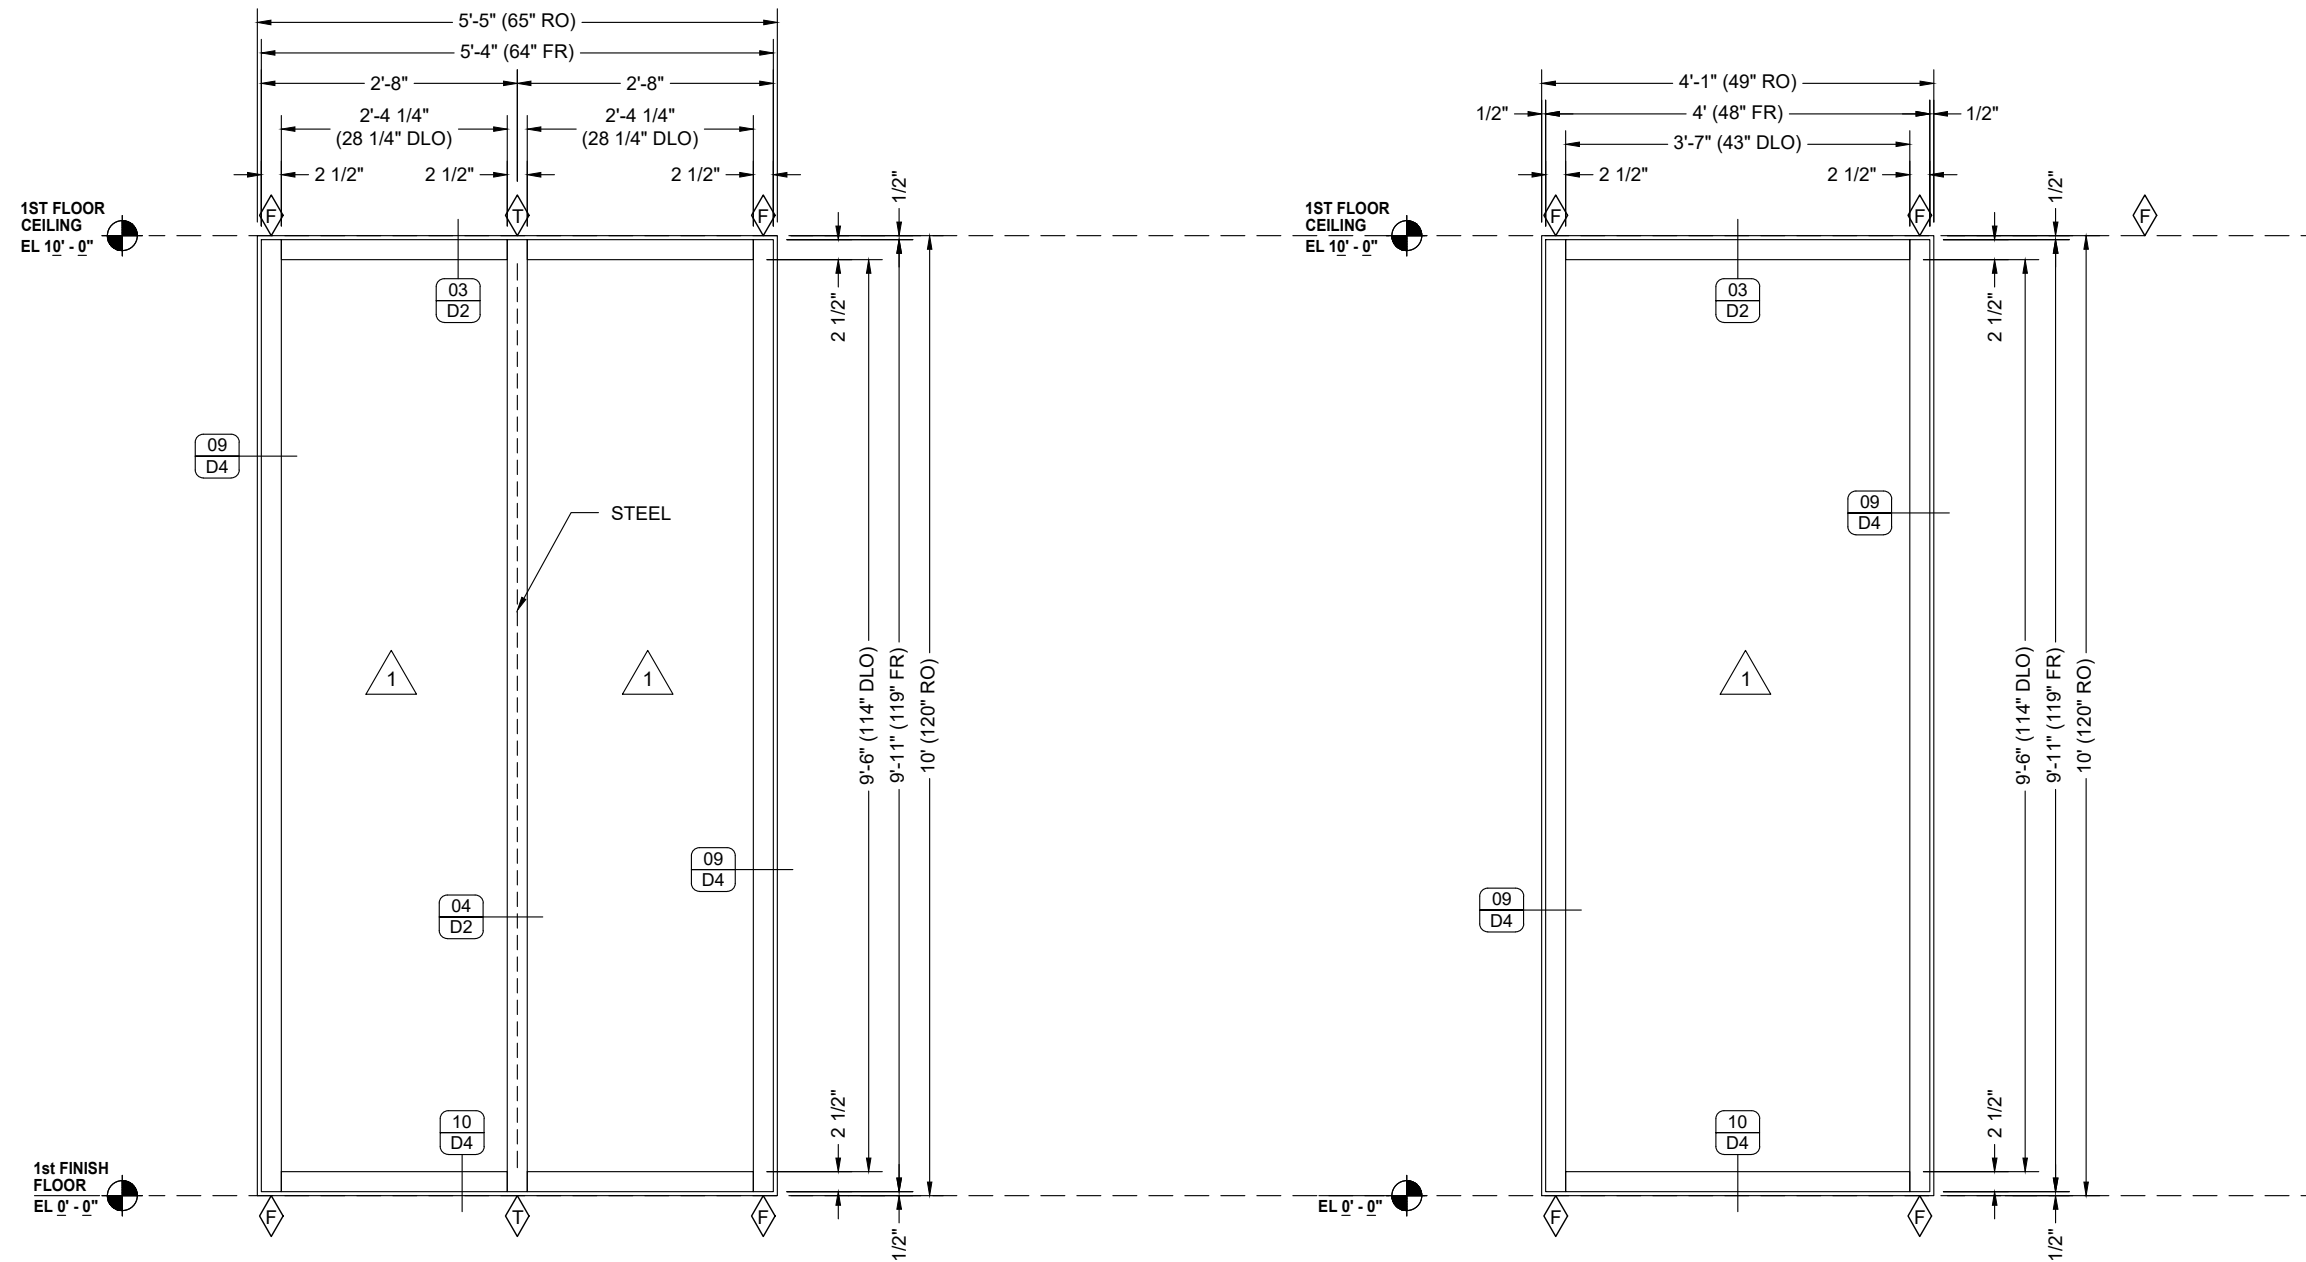

ELEVATION

QUANTITY: 01
 SCALE: 1/2" = 1'-0"
 ARCH REF: 1/S101.1

L

CURTAIN WALL

KAWNEER 1600, SYSTEM 1, CURTAIN WALL

1/A101 2/A303 5/A303

ELEVATION

QUANTITY: 02
 SCALE: 1/2" = 1'-0"
 ARCH REF: 1/S101.1

M

CURTAIN WALL

KAWNEER 1600, SYSTEM 1, CURTAIN WALL


1/A101 1/A303 2/A303

EVINS GLASS SERVICE, INC
 101 N.P.I.D., CORPUS CHRISTI, TX 78406
 WORK (361) 884-3995 FAX (361) 884-4262

PROJECT TEXAS A&M STUDENT SERVICE CENTER
BUILDING REMODEL
 ARCHITECT MOODY-NOLAN
 (832) 530-4570
 GENERAL CONTRACTOR SPAW GLASS
 (361) 366-1827

PROJECT NO.	
EGS - 2202-05	
DRAWN BY	DATE
fp	03/14/22
SCALE	
1/2" = 1'-0"	
DRAWING	
ELEVATIONS	
SHEET	
E9	

DATE	BY	DESCRIPTION
03/14/22	fp	First Submittal
	1	SUB

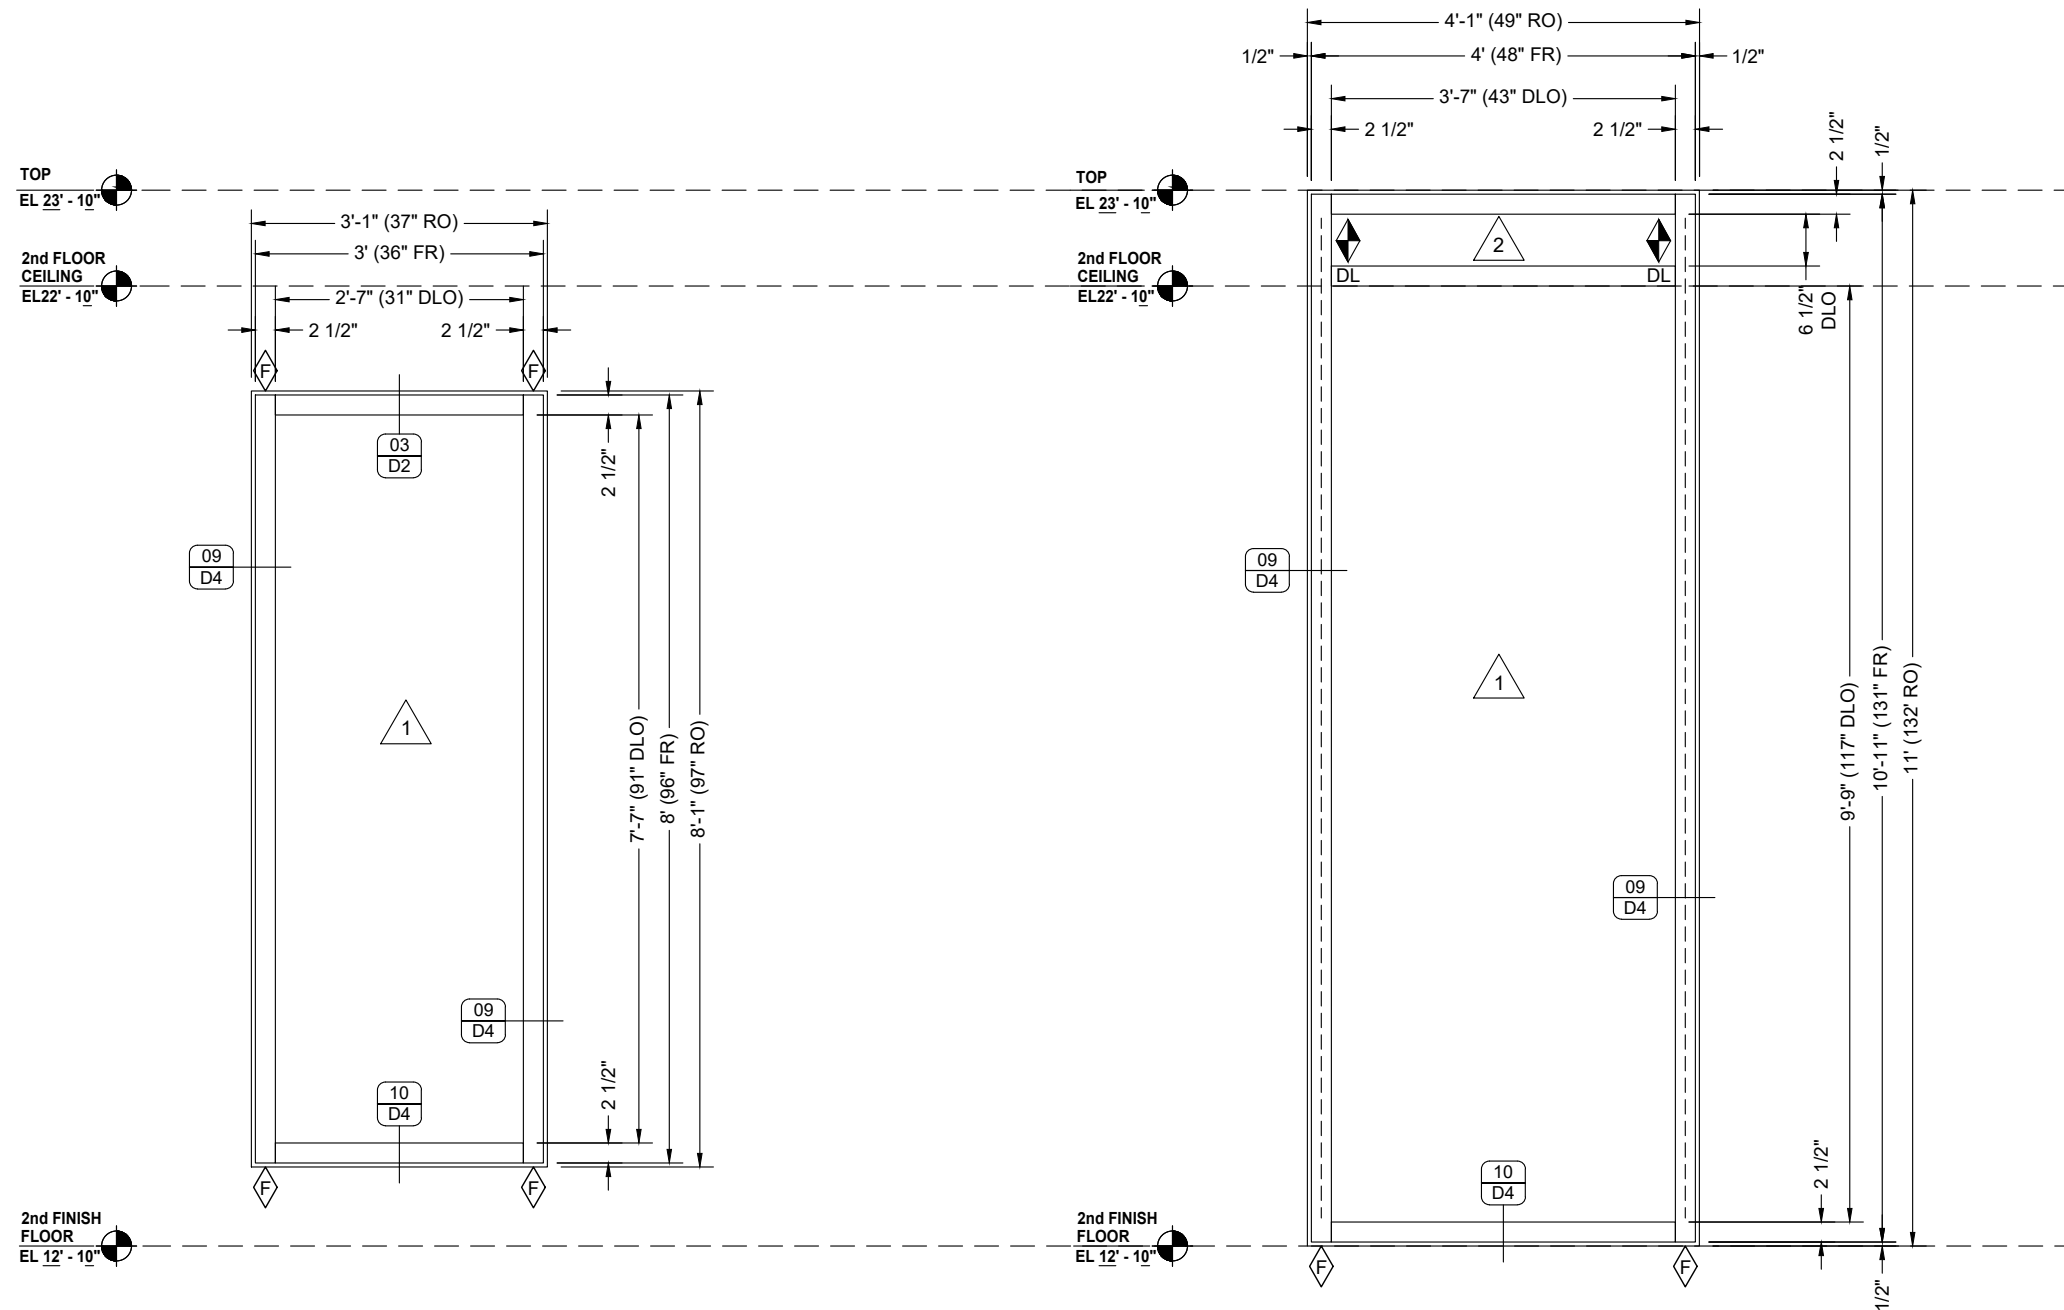

ELEVATION

QUANTITY: 02
 SCALE: 1/2" = 1'-0"
 ARCH REF: 2/S101.1 1/A102 1/A303 3/A303



CURTAIN WALL

KAWNEER 1600, SYSTEM 1, CURTAIN WALL

ELEVATION

QUANTITY: 01
 SCALE: 1/2" = 1'-0"
 ARCH REF: 1/S101.2 2/A101.2 A/101.4 1/S101.6 2/S101.6 1/A102
 1/A303 1/A304 3/A304 3/A301



CURTAIN WALL

KAWNEER 1600, SYSTEM 1, CURTAIN WALL

EVINS GLASS SERVICE, INC
 101 N.P.I.D., CORPUS CHRISTI, TX 78406
 WORK (361) 884-3995 FAX (361) 884-4262

PROJECT: TEXAS A&M STUDENT SERVICE CENTER
BUILDING REMODEL
 ARCHITECT: MOODY-NOLAN (832) 530-4570
 GENERAL CONTRACTOR: SPAW GLASS (889) 366-1827

PROJECT NO.
EGS - 2202-05

DRAWN BY: fp DATE: 03/14/22

SCALE: 1/2" = 1'-0"

DRAWING: ELEVATIONS

SHEET: E10

DATE	BY	DESCRIPTION
03/14/22	fp	First Submittal
1	SUB	

TOP
ELEV 23'-10"

O.D.
M.L./F.H.
2 1/2"
DLO

HEAD
MULTI-SPAN
LARGE MISSILE IMPACT
(1 5/16" Infill)

USE FILLER 162020 WHEN REQUIRED.
CANTILEVERED END
162095 HEAD/SILL HORIZONTAL
162528 PRESSURE PLATE
162006 COVER
162332 SHEAR BLOCK
STRUCTURAL SILICONE SEALANT

2nd FLOOR
CEILING
ELEV 22'-10"

DLO
2 1/2"
DLO

162004 HORIZONTAL
162517 PRESSURE PLATE
162006 COVER
162378 SHEAR BLOCK
STRUCTURAL SILICONE SEALANT

7 13/16"

DETAIL


SCALE: 3" = 1'-0"
ARCH REF: 1/S101.6
1/A521

01 MULTI-SPAN HEAD SECTION
KAWNEER 1600, SYSTEM 1, CURTAIN WALL

DETAIL

SCALE: 3" = 1'-0"
ARCH REF: 3/S101.6
1/A522

02 MULTI-SPAN SILL
KAWNEER 1600, SYSTEM 1, CURTAIN WALL

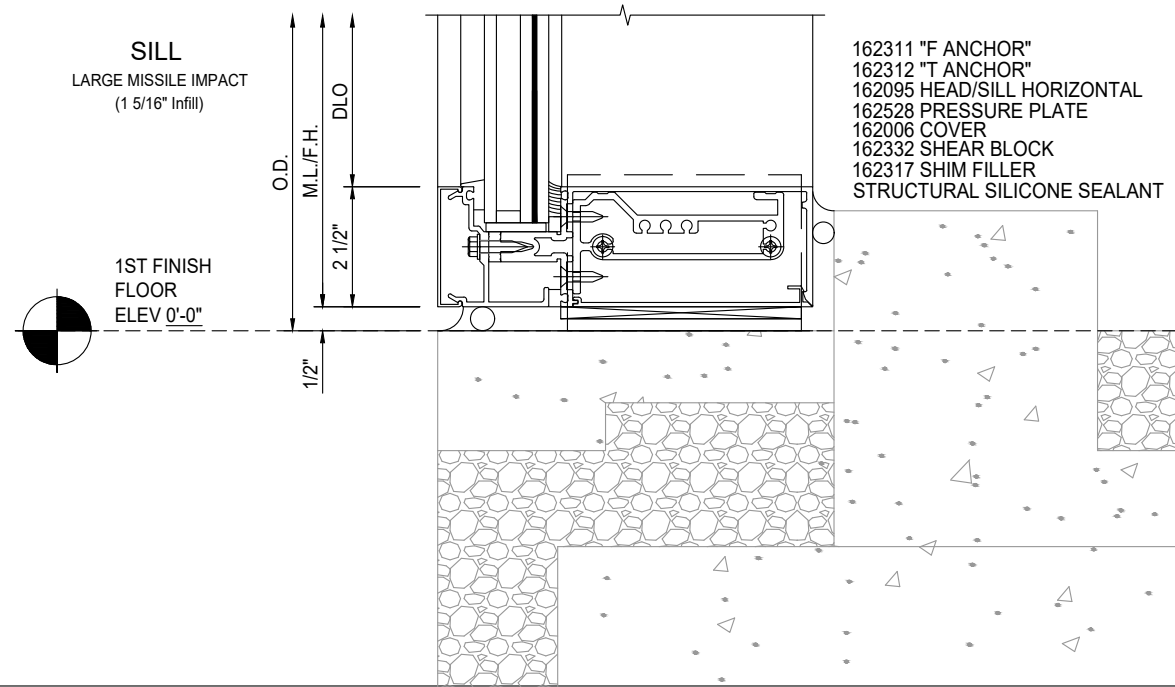

NO.	DATE	BY	DESCRIPTION
1	03/14/22	fp	First Submittal

EVINS GLASS SERVICE, INC
 101 N.P.I.D., CORPUS CHRISTI, TX 78406
 WORK (361) 884-3995 FAX (361) 884-4262

PROJECT
TEXAS A&M STUDENT SERVICE CENTER
BUILDING REMODEL
ARCHITECT
MOODY-NOLAN
(832) 530-4570
GENERAL CONTRACTOR
SPAW GLASS
(891) 355-1827

PROJECT NO.
EGS - 2202-05

DRAWN BY	DATE
fp	03/14/22

SCALE
3" = 1'-0"

DRAWING
DETAILS

SHEET
D1