




**1 NORTHWEST ELEVATION (FRONT)**  
SCALE: 1/16" = 1'-0"



**2 SOUTHWEST ELEVATION (RIGHT)**  
SCALE: 1/16" = 1'-0"

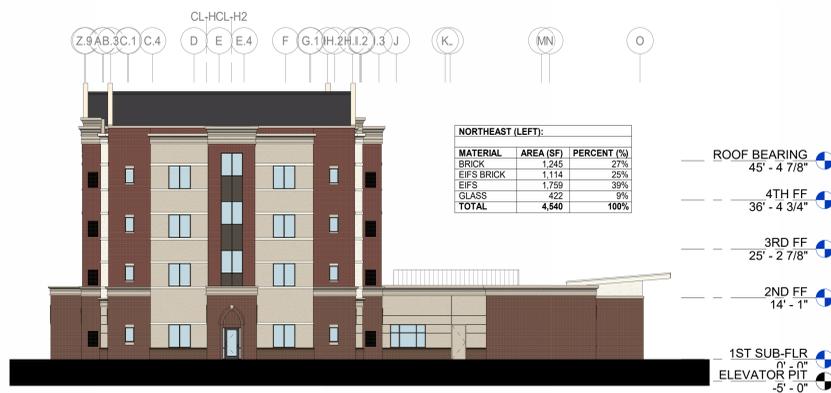

**3 NORTHEAST ELEVATION (LEFT)**  
SCALE: 1/16" = 1'-0"


EXTERIOR FINISH LEGEND					
TAG	POCHE	MATERIAL DESCRIPTION	TAG	POCHE	MATERIAL DESCRIPTION
MASONRY			EIFS BRICK		
		BRICK VENEER - ABBEY BLEND MANUFACTURER: TAYLOR CLAY BRICK PRODUCTS, INC. STYLE: WIRECUT COLOR: BLEND 33% #317D - RED, 33% #316 PINK, 33% #7 AUBURN WIRECUT MORTAR: HOLCIM MORTAMIX TYPE S SEALANT: BASF MASTERSEAL "REDWOOD TAN" UNTEL MATCH: SW602 VINTAGE LEATHER			MANUFACTURER: SYNERGY BRICK COLOR: SW 6054 CANYON CLAY TO MATCH TAYLOR CLAY BRICK - #317D RED MORTAR COLOR: SW 9188 ELEPHANT EAR TEXTURE: MEDIUM SAND TEXTURE
		BRICK VENEER - BROWN MANUFACTURER: TAYLOR CLAY BRICK PRODUCTS, INC. STYLE: WIRECUT COLOR: #7 AUBURN MODULAR MORTAR: HOLCIM MORTAMIX TYPE S SEALANT: BASF MASTERSEAL "MEDIUM BRONZE"			COLOR: SW 7008 ALABASTER
		PRECAST CAPS MANUFACTURER: CAROLINA ARCHITECTURAL PRECAST STYLE: SMOOTH COLOR: INDIANA LIMESTONE			COLOR: SW 7020 BLACK FOX
EIFS			METAL COPING		
		MANUFACTURER: SYNERGY COLOR: MATCH SW 9173 SHITAKE TEXTURE: SAND PEBBLE FINE			MANUFACTURER: FRESTONE STYLE: UNA-EDGE COPING COLOR: TO MATCH SW 9173 SHITAKE
		MANUFACTURER: SYNERGY COLOR: MATCH SW 7008 ALABASTER TEXTURE: SAND PEBBLE FINE			PRE-ENGINEERED METAL CANOPY
		MANUFACTURER: SYNERGY COLOR: MATCH SW 7020 BLACK FOX TEXTURE: SAND PEBBLE FINE			MANUFACTURER: MAPES STYLE: LUMISHADE COLOR: MATCH SW 7020 BLACK FOX PROFILE: J4
					ASPHALT SHINGLE ROOF
					MANUFACTURER: GAF COLOR: CHARCOAL PROFILE: TIMBERLINE AS II



**MARRIOTT  
RESIDENCE  
INN BELMONT**

PARCEL ID #301922  
CARMONT PARKWAY  
BELMONT, NC 28012

KEY PLAN

 

Revisions

#	Date	Description

**FOR REVIEW  
NOT FOR  
CONSTRUCTION**



**4 SOUTHEAST ELEVATION (BACK)**  
SCALE: 1/16" = 1'-0"

Project Number: 22163  
Issued for: 65% DESIGN SUBMITTAL  
Issue Date: 2024-05-10

DRAWING TITLE  
**BUILDING OVERALL  
ELEVATIONS**

SHEET NUMBER

**A.200**