


1 SITE  
1/8" = 1'-0"

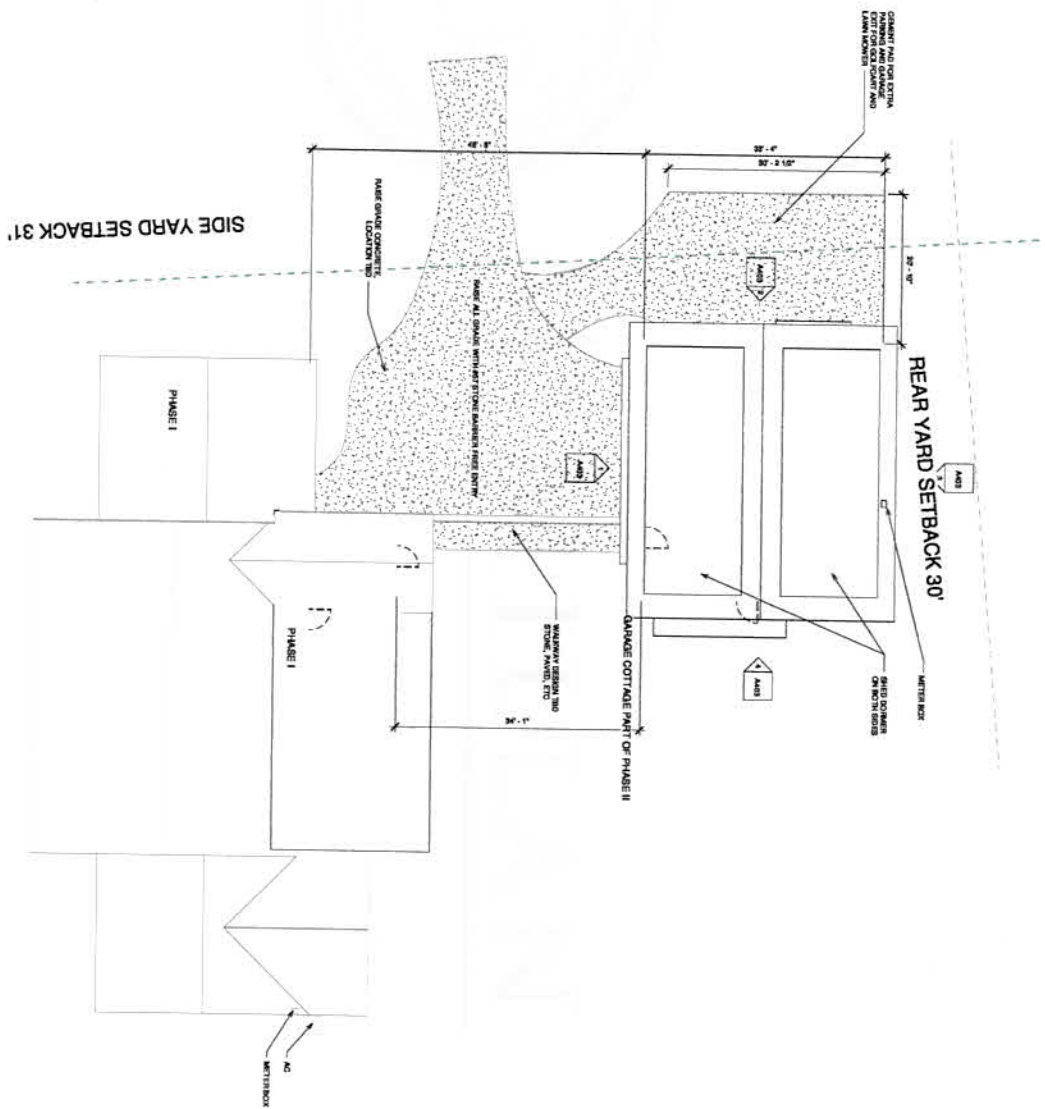

© 2008 PROPERTY OF MCKILLIAN DESIGN BUILT/ MCKILLIAN BUILDERS

Company:	MCKILLIAN DB
Drawn By:	JB
Date:	2/16/2008
Scale:	1/8" = 1'-0"
Project Address:	101 HERITAGE CT. BELMONT, NC 28012

SHEET NAME:	SITE PLAN
PROJECT NAME:	FAULK

www.MBDesignBuild.com

**MCKILLIAN**  
DESIGN-BUILD

These drawings and the design shown is the property of MCKILLIAN DESIGN-BUILD and is not to be reproduced or copied in any form without the prior written consent of MCKILLIAN DESIGN-BUILD. The design is to be returned upon request.