




3. FRONT LEFT PERSPECTIVE

MATERIAL LEGEND

- | | |
|---|-------------------------------------|
| 1. FIBER CEMENT SHINGLE SIDING- PAINTED | 6. PAINTED COMPOSITION WOOD RAILING |
| 2. V- GROOVE FIBER CEMENT SIDING | 7. GARAGE DOOR |
| 3. FIBER CEMENT TRIM | 8. LIGHT FIXTURE & UNIT ADDRESS |
| 4. CORBELS | 9. ENTRY DOOR |
| 5. COMPOSITION SHINGLE ROOF | 10. BRACKET |
| | 11. VINYL WINDOW |

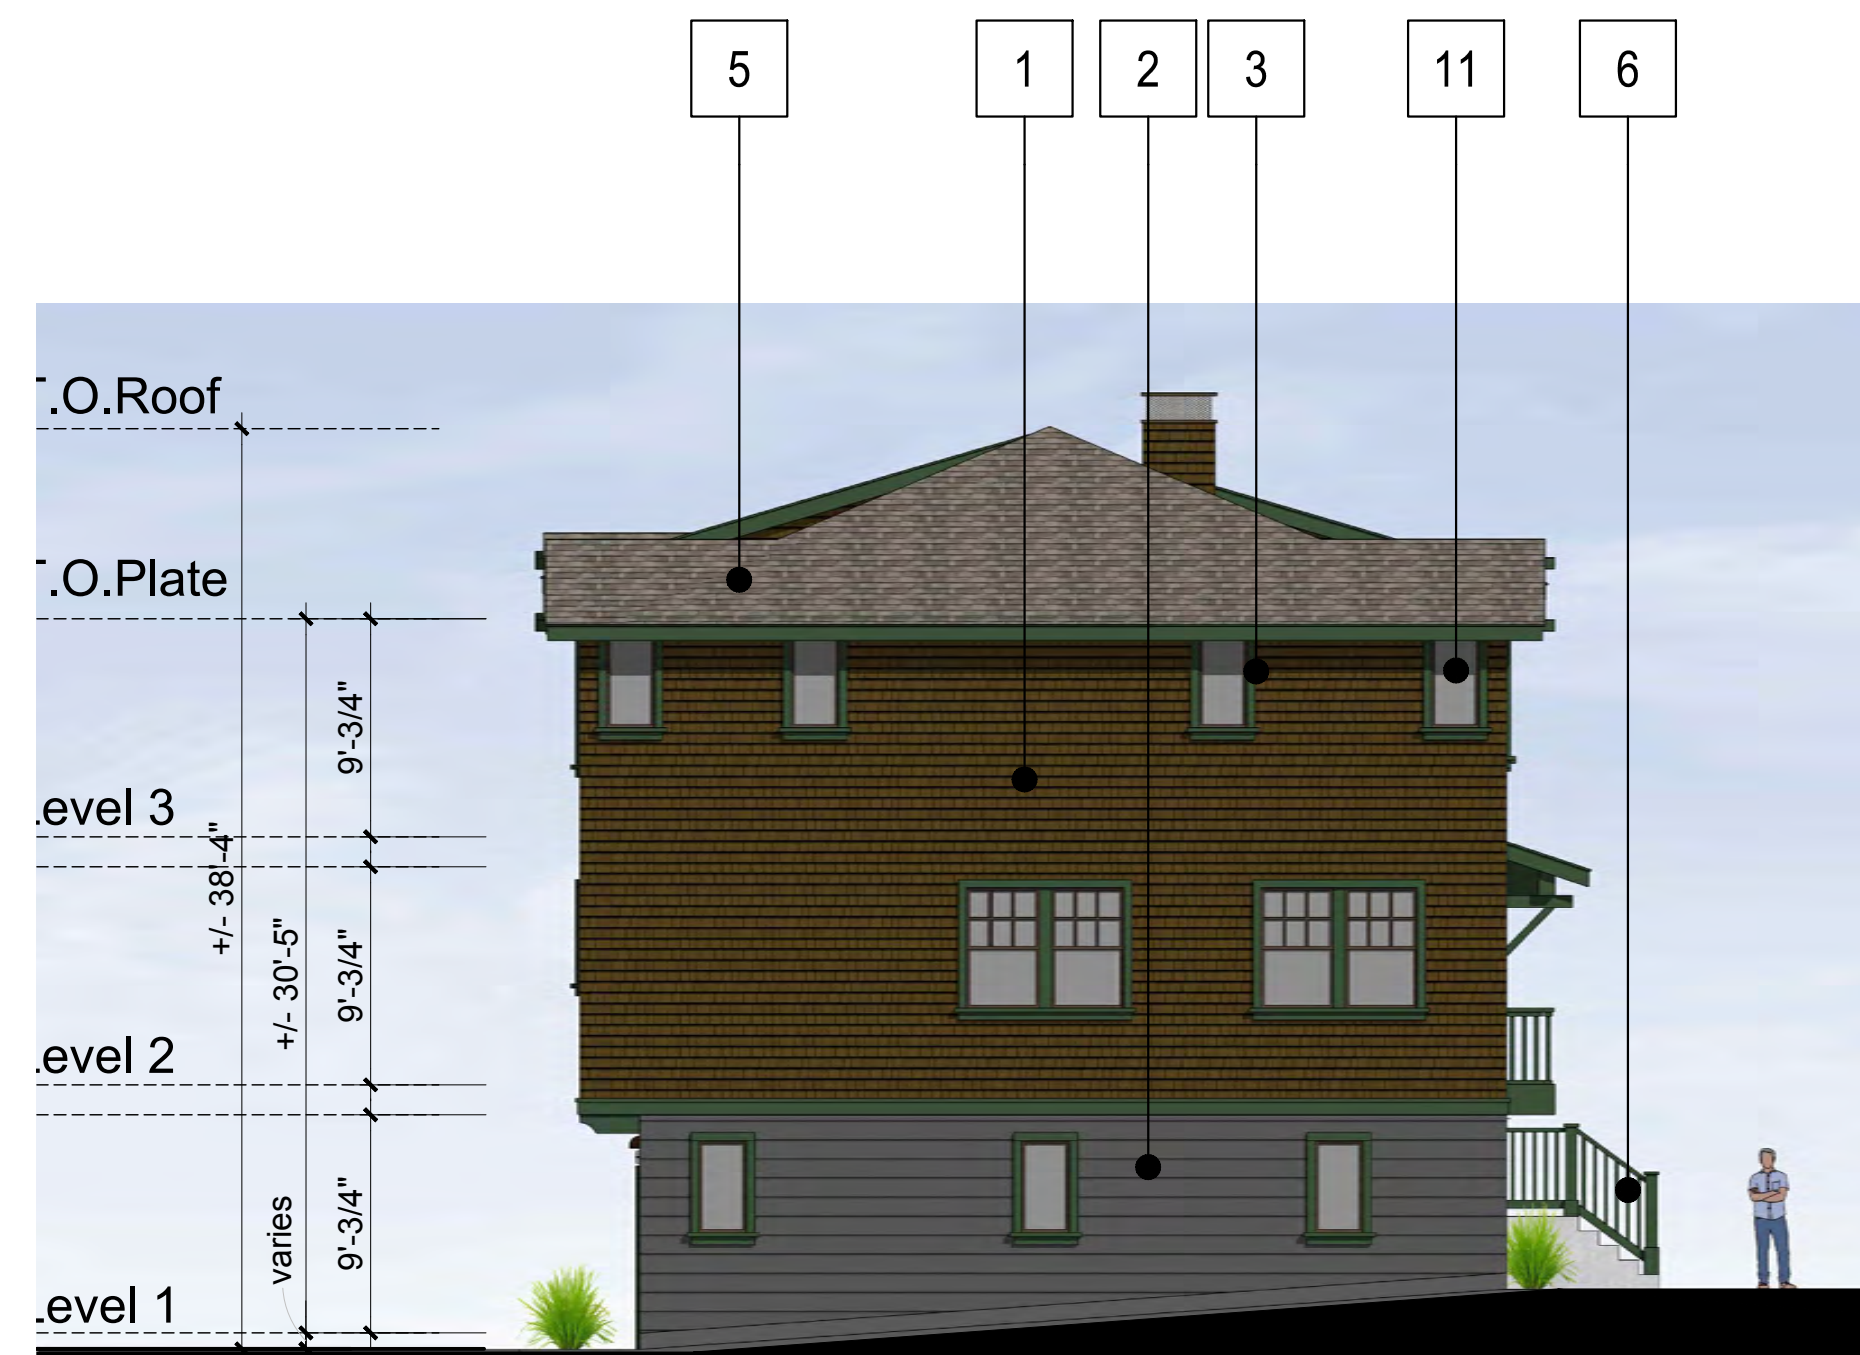

2. LEFT ELEVATION



1. FRONT ELEVATION

HD SCHEME – HD BUILDING B – BUILDING ELEVATIONS

JANUARY 5, 2024

Scale: 1/8" = 1'-0"
0 4 8 16



MALLARD POINTE
Belvedere, California

MALLARD POINTE
1951 LLC
Project Sponsor




TH1



3. REAR RIGHT PERSPECTIVE

MATERIAL LEGEND

- | | |
|---|-------------------------------------|
| 1. FIBER CEMENT SHINGLE SIDING- PAINTED | 6. PAINTED COMPOSITION WOOD RAILING |
| 2. V- GROOVE FIBER CEMENT SIDING | 7. GARAGE DOOR |
| 3. FIBER CEMENT TRIM | 8. LIGHT FIXTURE & UNIT ADDRESS |
| 4. CORBELS | 9. ENTRY DOOR |
| 5. COMPOSITION SHINGLE ROOF | 10. BRACKET |
| | 11. VINYL WINDOW |

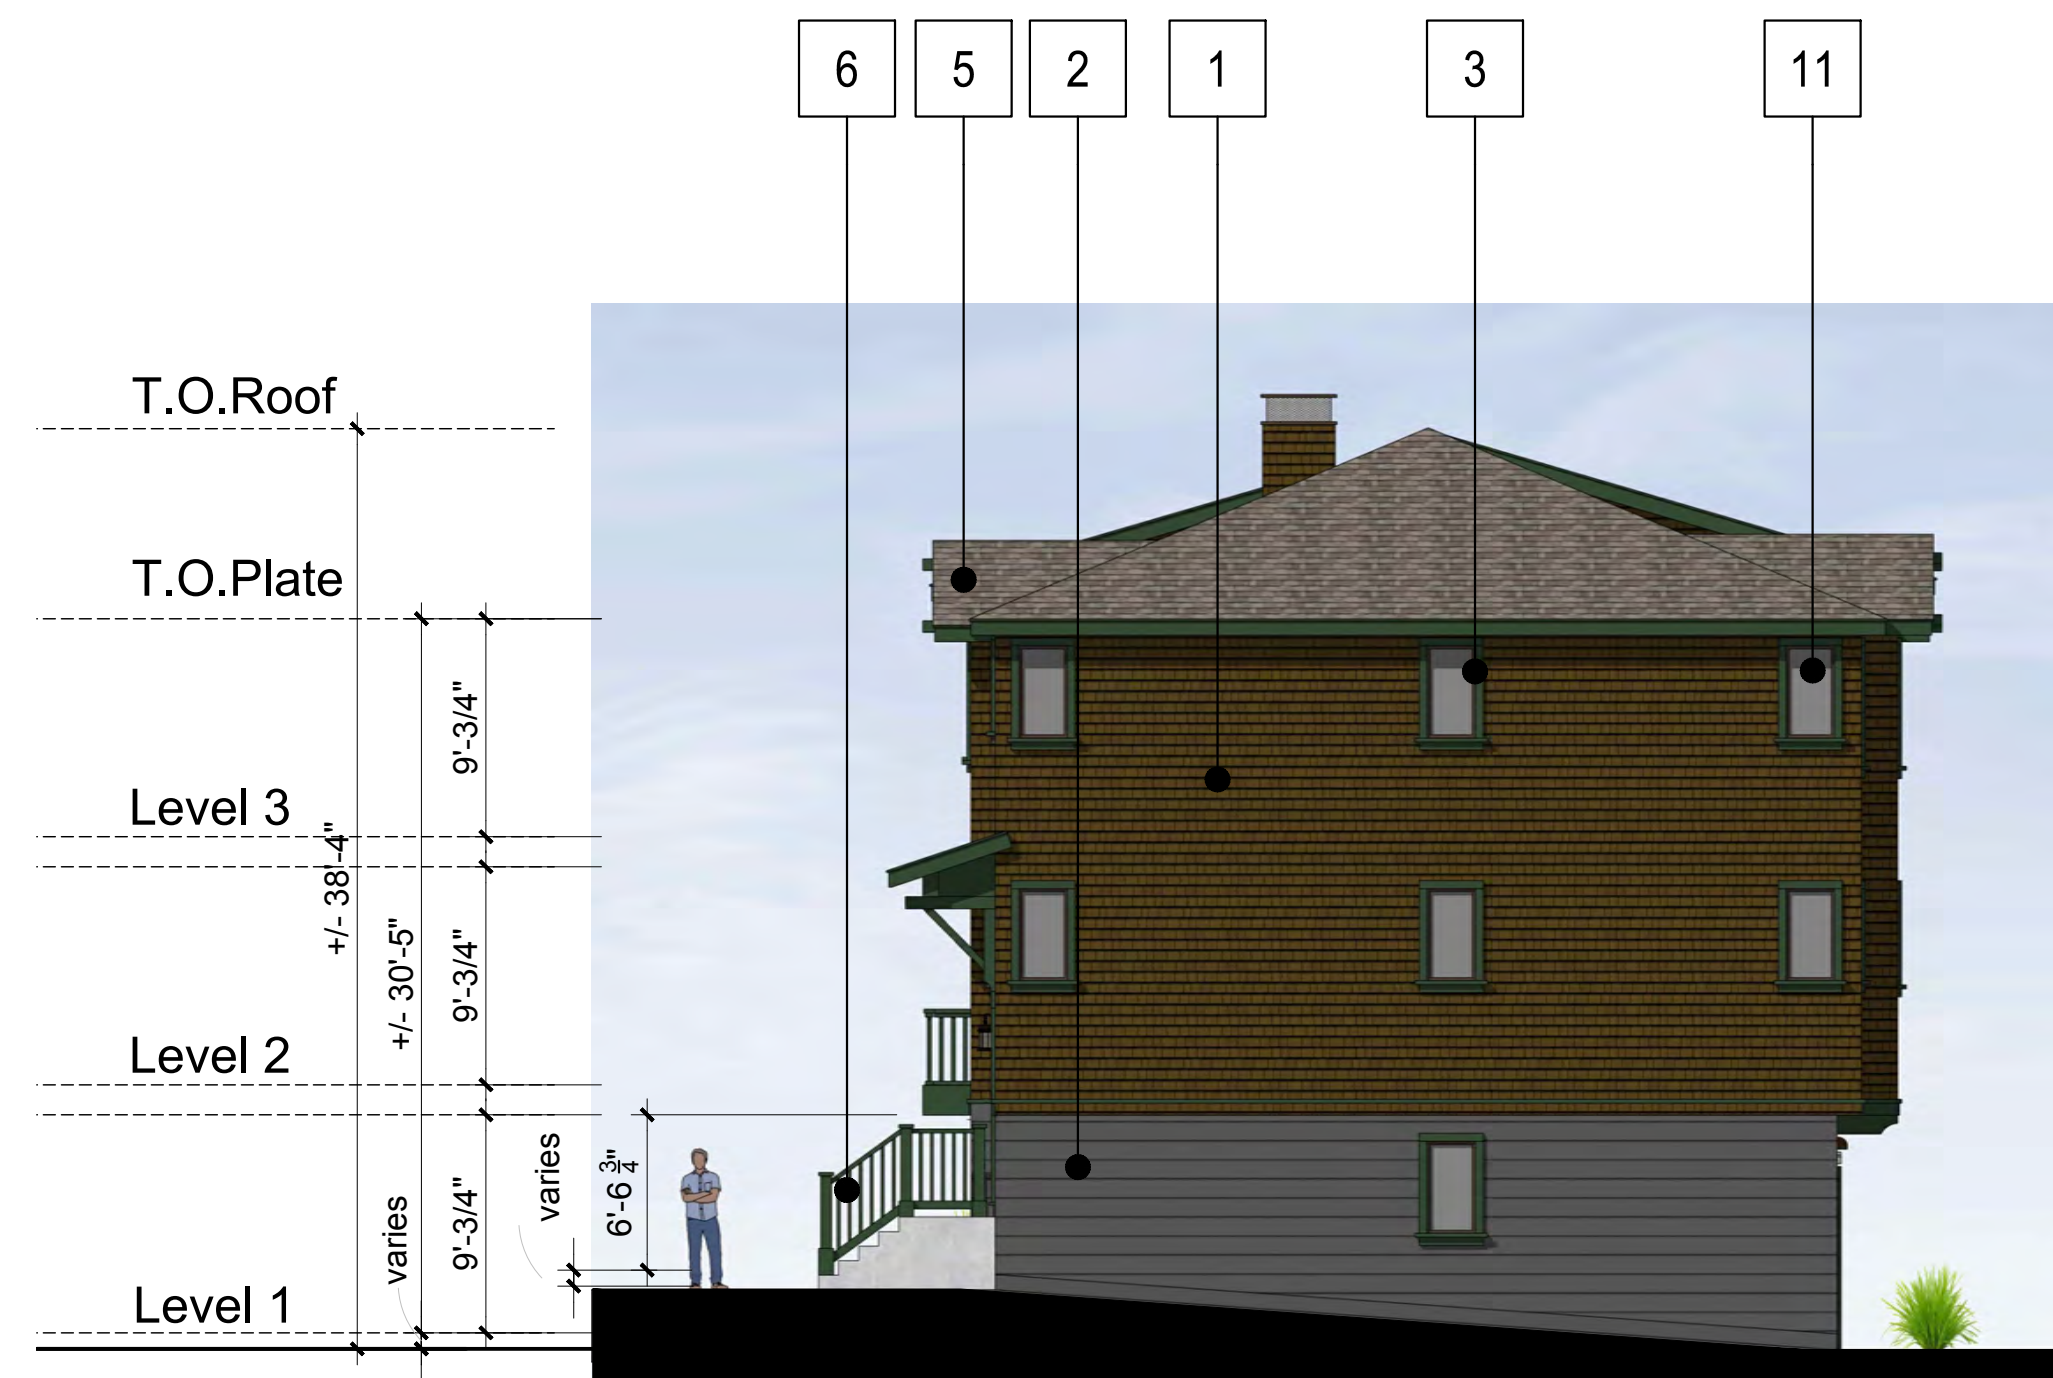

2. RIGHT ELEVATION



1. REAR ELEVATION

HD SCHEME – HD BUILDING B – BUILDING ELEVATIONS

JANUARY 5, 2024

Scale: 1/8" = 1'-0"
0 4 8 16



MALLARD POINTE
Belvedere, California

MALLARD POINTE
1951 LLC
Project Sponsor



TH2

BUILDING B

- Fiber Cement Shingle Siding - Painted
- Fiber Cement Trim
- Vinyl Window
- Light Fixture & Unit Address
- Entry Door
- V - Groove Fiber Cement Siding



1. BUILDING B - FRONT PERSPECTIVE

- Fascia
- Fiber Cement Trim
- Vinyl Window
- Composition Shingle Roof
- Bracket
- Painted Composition Wood Railing

FIBER CEMENT SHINGLE SIDING - PAINTED



V-GROOVE FIBER CEMENT SIDING



FIBER CEMENT TRIM / FASCIA
CORBEL / BRACKET / PAINTED
COMPOSITION WOOD RAILING / ENTRY DOOR



VINYL WINDOW



COMPOSITION SHINGLE ROOF



GARAGE DOOR



- Fiber Cement Trim
- Vinyl Window
- Fiber Cement Shingle Siding - Painted
- Light Fixture & Unit Address
- V - Groove Fiber Cement Siding



2. BUILDING B - REAR PERSPECTIVE

- Fascia
- Garage Door

HD SCHEME - HD BUILDING B - COLOR SCHEME

JANUARY 5, 2024

Scale: 1/8" = 1'-0"
0 4 8 16



MALLARD POINTE
Belvedere, California

MALLARD POINTE
1951 LLC
Project Sponsor



TH5