


EXISTING TARGET #T-0320
PROPOSED SITE IMPROVEMENT EXHIBIT
COLMA, CA

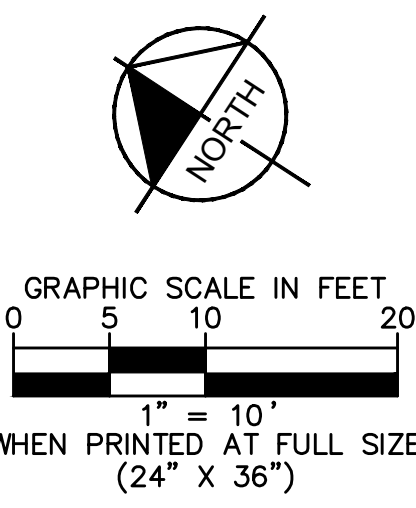




Architectural elevation drawing of a commercial building facade. The drawing includes various annotations for materials, colors, and dimensions. Key features include:


- Materials and Colors:**
 - REPAINTED TO MATCH C-206 (BM#1548) CLASSIC GRAY/C-36 (BM#1552) RIVER REFLECTIONS/C-207(BM #1550) CUMULUS CLOUD/C-214(BM #1569) EAGLE ROCK AS INDICATED;
 - PAINT TK C-1 RED AS INDICATED
 - PAINT TO MATCH C-36
 - PAINT TO MATCH C-214 EAGLE ROCK
 - RETROFIT SOFFIT LIGHTING TO L.E.D.
 - (E) BOLLARDS, TK C-1 RED
 - PAINT TO MATCH C-206
 - PAINT TK C-1 RED
 - (N) SPP-3, "MADISON WALNUT"
 - (N) 14'-0" BULLSEYE & 3'-8" TEXTS
 - PAINT TO MATCH C-206
 - PAINT TO MATCH C-207 CUMULUS CLOUD
 - (E) SIGN
 - PAINT TO MATCH C-36
 - (E) SPANDREL WINDOW TO REMAIN
 - NEW CONSTRUCTION (N) ENTRANCE: C-20 CHAMPAGNE, FASCIA & STOREFRONT
 - (N) SIGN
 - (N) SPP-3, "MADISON WALNUT"
 - (N) 4'-6" BULLSEYE & 2'-4" TEXTS
 - (N) WINDOW
 - (N) EIFS, TK C-1 RED
- Dimensions:**
 - 452'-8" FIELD VERIFY
 - 39'-5"
 - 11'-10"
 - 3'-8"
 - 24'-0"
 - 22'-3"
 - 13'-0"
 - 12'-11"
 - 13'-0"
 - 12'-2"
 - 56'-6"
 - 44'-1"
 - 10'-9"
 - 12'-6"
 - 26'-4" FIELD VERIFY
- Other Annotations:**
 - TOP OF (E) PARAPET EL=138'-0"
 - TOP OF (E) PARAPET EL=130'-0"
 - TOP OF (E) PARAPET EL=126'-4"
 - TOP OF (E) MALL CANOPY EL=120'-0"
 - TOP OF (E) MALL CANOPY EL=127'-0"
 - TOP OF ADJACENT WALL EL=118'-4"
 - TOP OF CLAD
 - ADJACENT TENANT
 - 800
 - Wine & Spirits
 - order pickup

T-0320 Colma, CA : Exterior Elevation Refresh


February 28, 2019

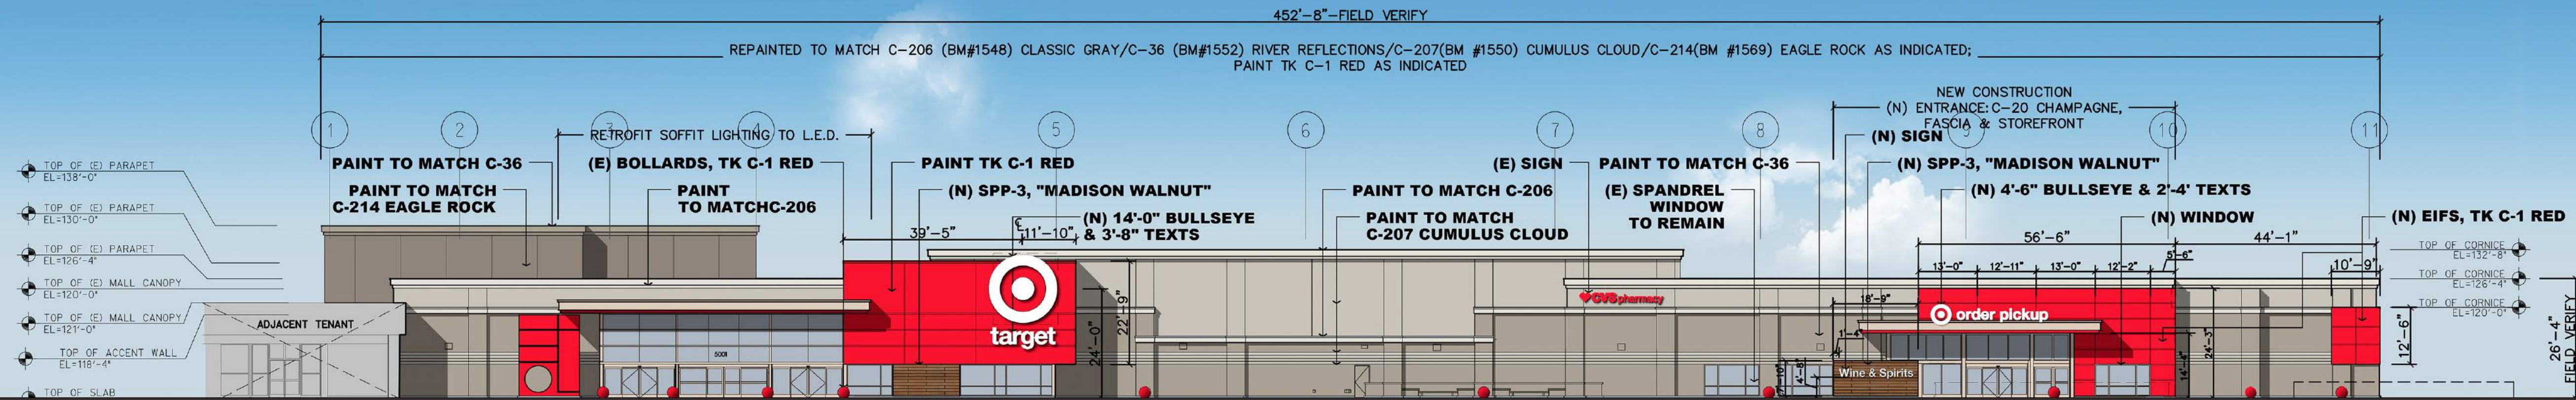


West Elevation

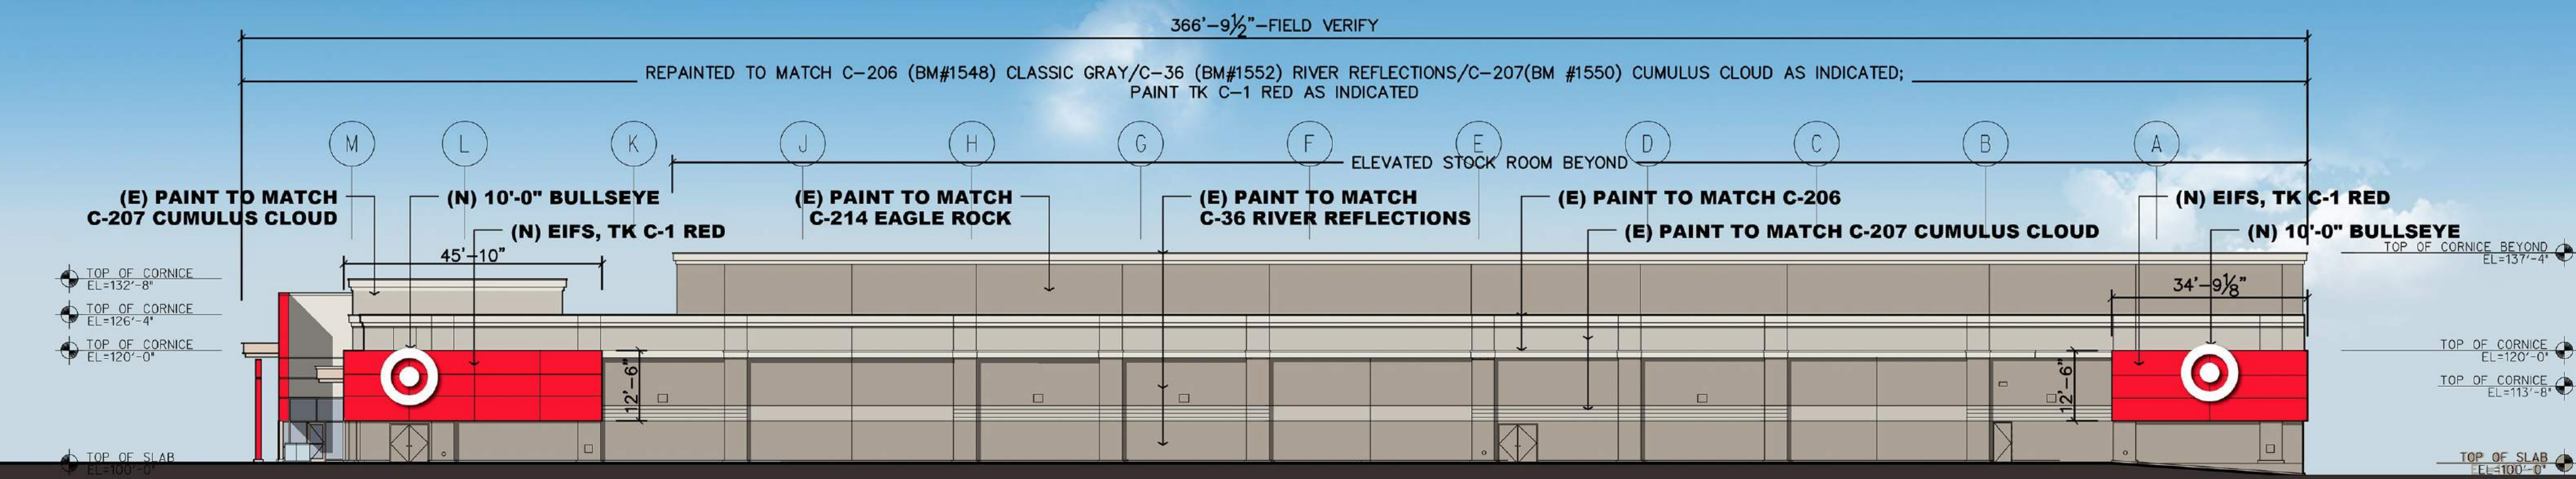

South Elevation

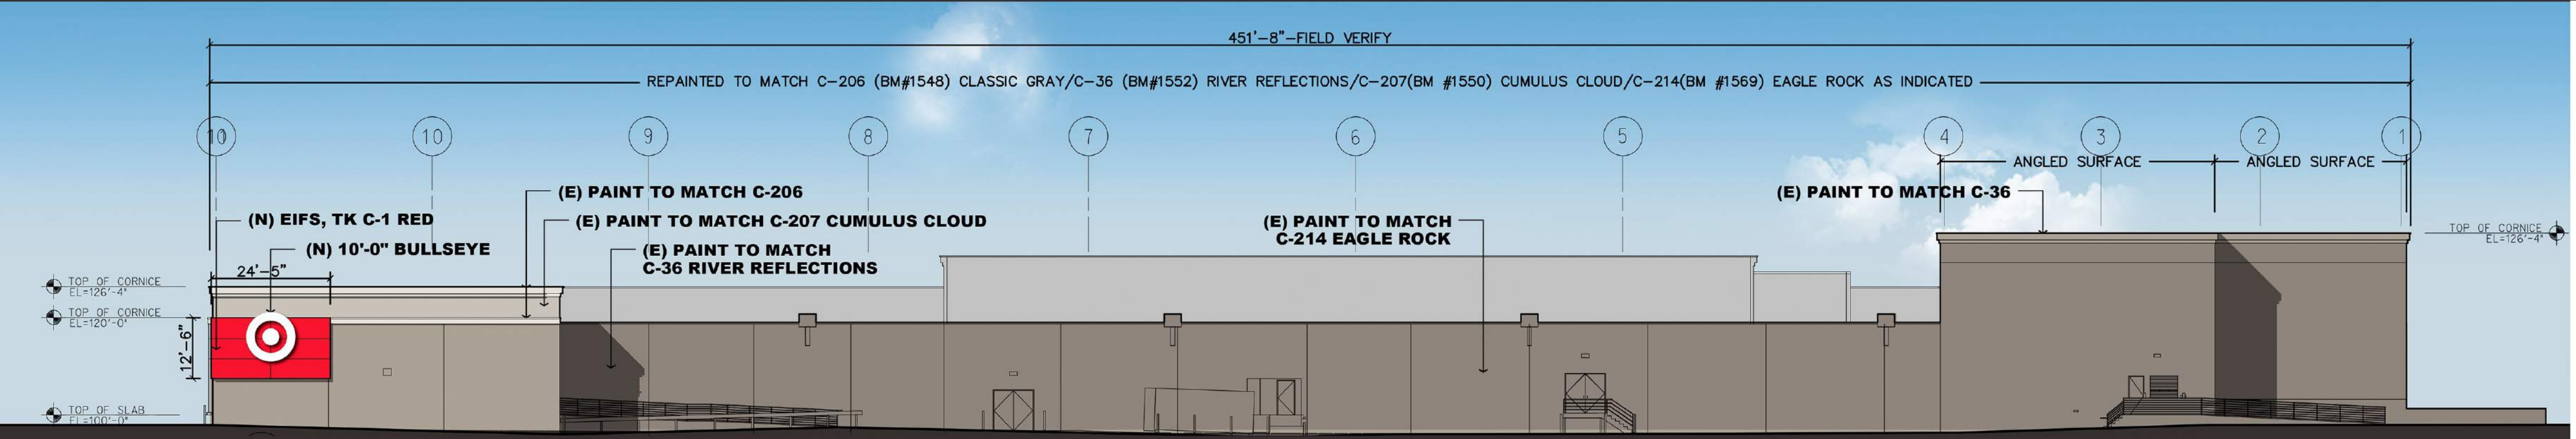

East Elevation

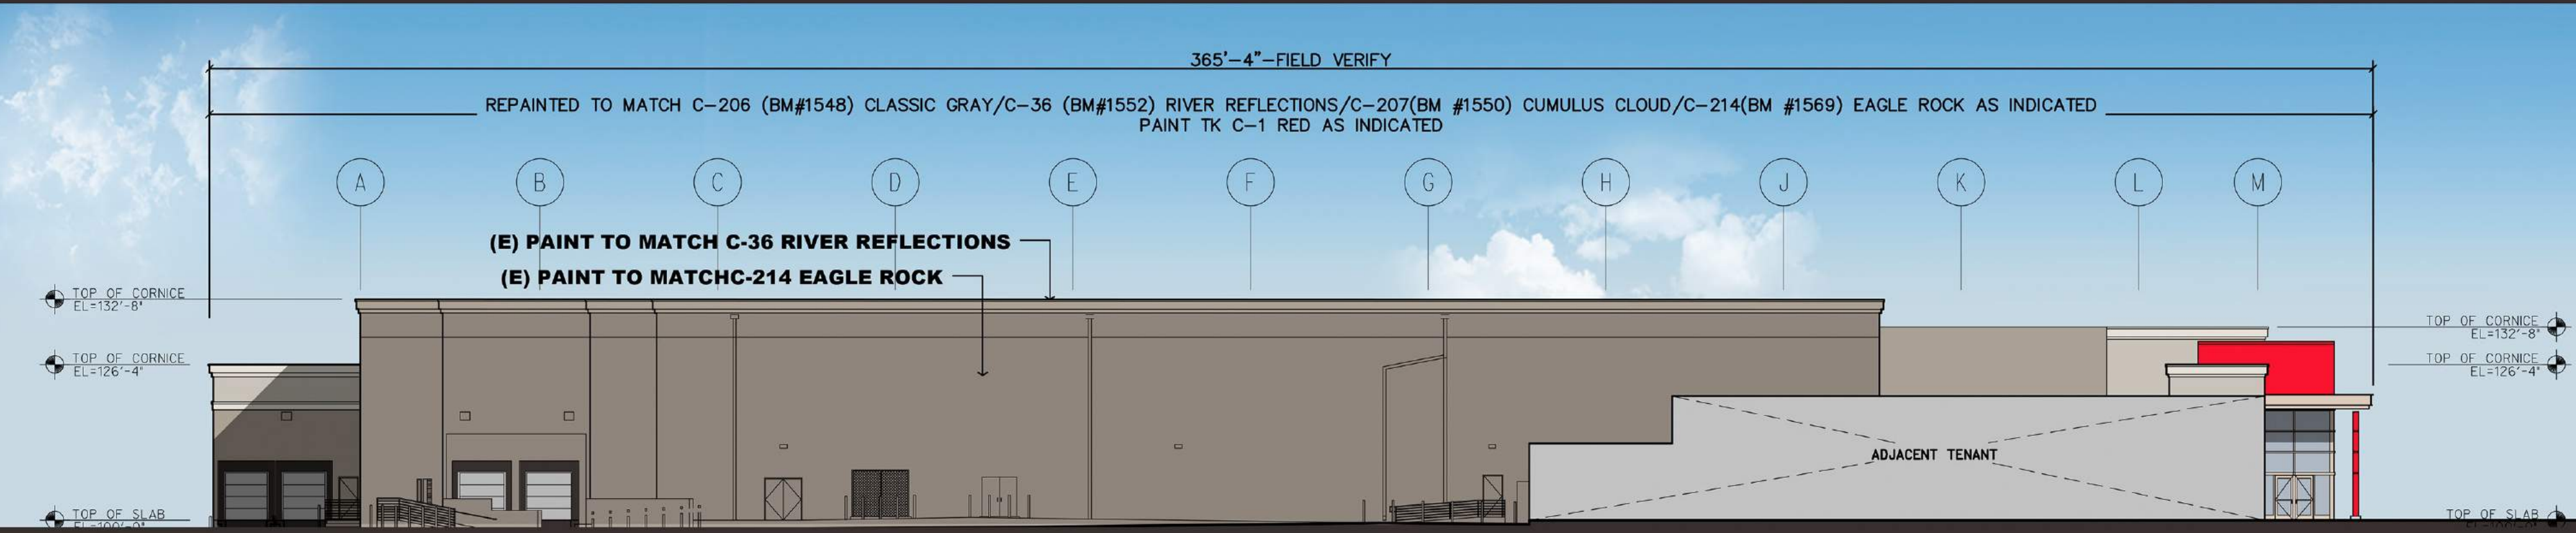

North Elevation

- C-206 BM #1548 CLASSIC GRAY
- C-207 BM #1550 CUMULUS CLOUD
- C-36 BM #1552 RIVER REFLECTIONS
- C-214 BM #1469 EAGLE ROCK
- C-1 RED-#TK -6010-1
- C-20 CHAMPAGNE-#TK-11110-37
- SIMULATED WOOD: STONEWOOD PHENOLIC RESIN PANELS "MADISON WALNUT" 8" x 8' COURSES IN RUNNING BOND


*STORE EXTERIOR WALLS ARE PRIMARILY CMU & STUCCO

*BEN-2 : MODERN, COLOR.....SILVER

Proposed Elevations

T-0320 Colma, CA : Exterior Elevation Refresh

February 28, 2019

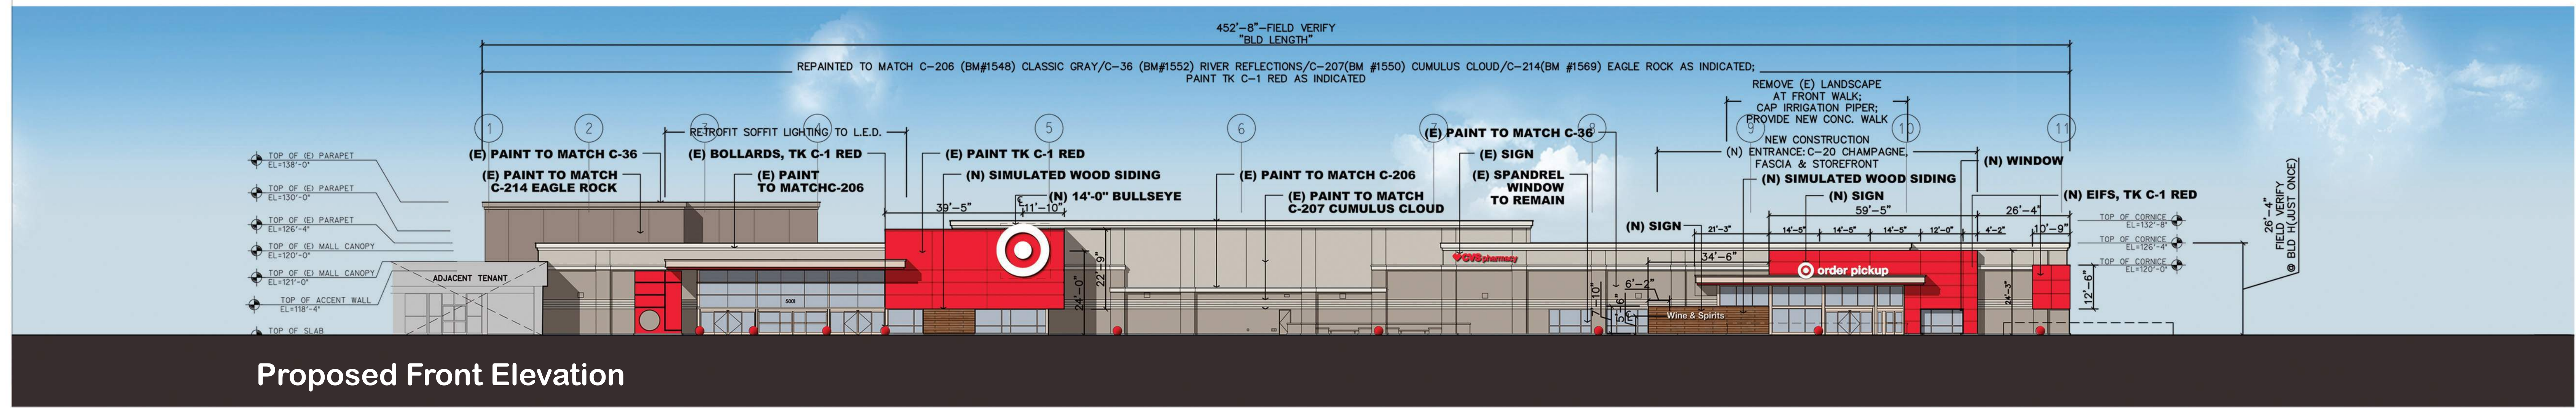


Proposed Front Elevation




C-206 Classic Gray
Benjamin Moore #1548



C-214 Eagle Rock
Benjamin Moore #1469

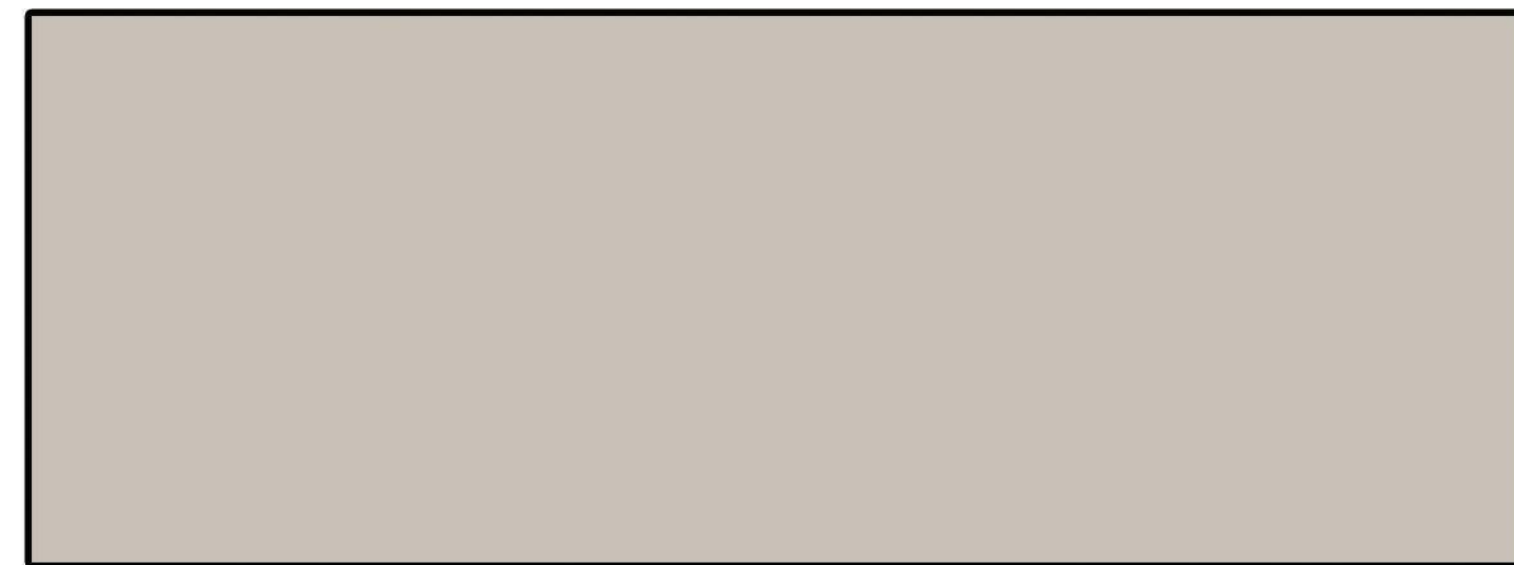


C-207 Cumulus Cloud
Benjamin Moore #1550

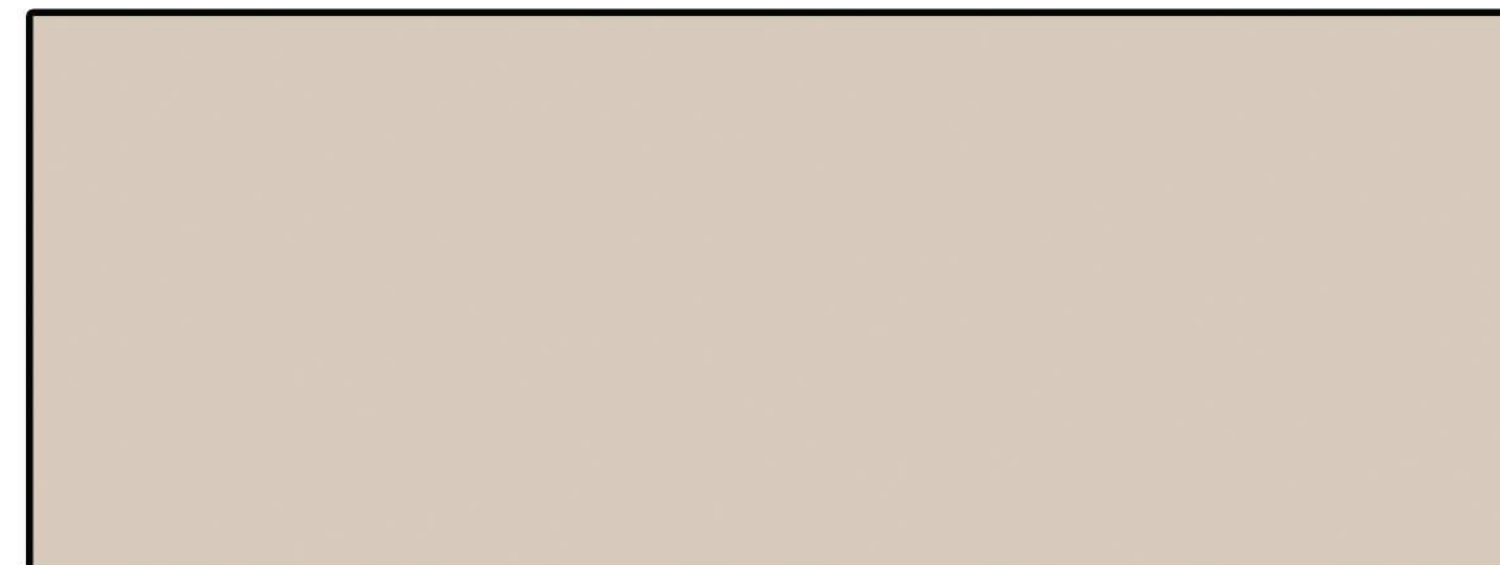

C-20 Light Champagne
TK Products #11110-37



Simulated Wood: Stonewood
Phenolic Resin Panels "Madison
Walnut"-8" x 8' in Running Bond

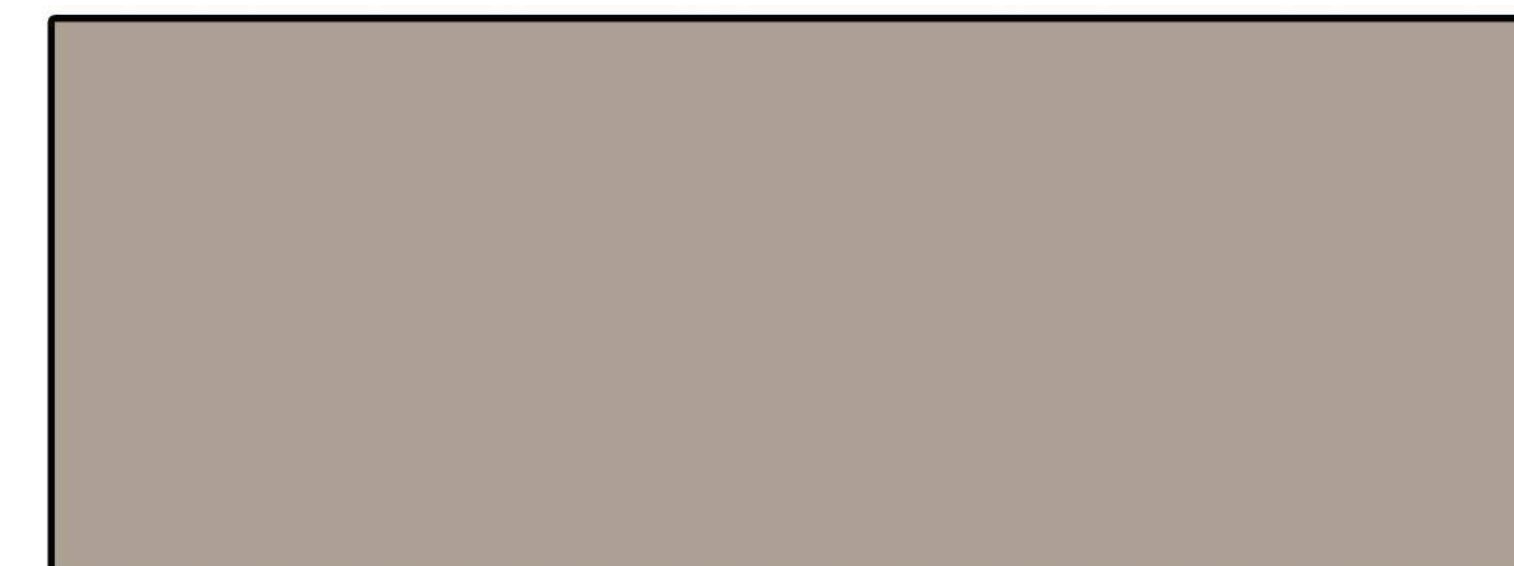

C-36 River Reflections
Benjamin Moore #1552




C-1 Red
TK Products #8010-1

5483

orbi

CEILING HEIGHT	
A & A:	0'-0"
Hardlines:	13'-0"
Stockroom:	0'-0"
• SEE NOTES TO SECTION OF STRUCTURE	
Setback:	Yes

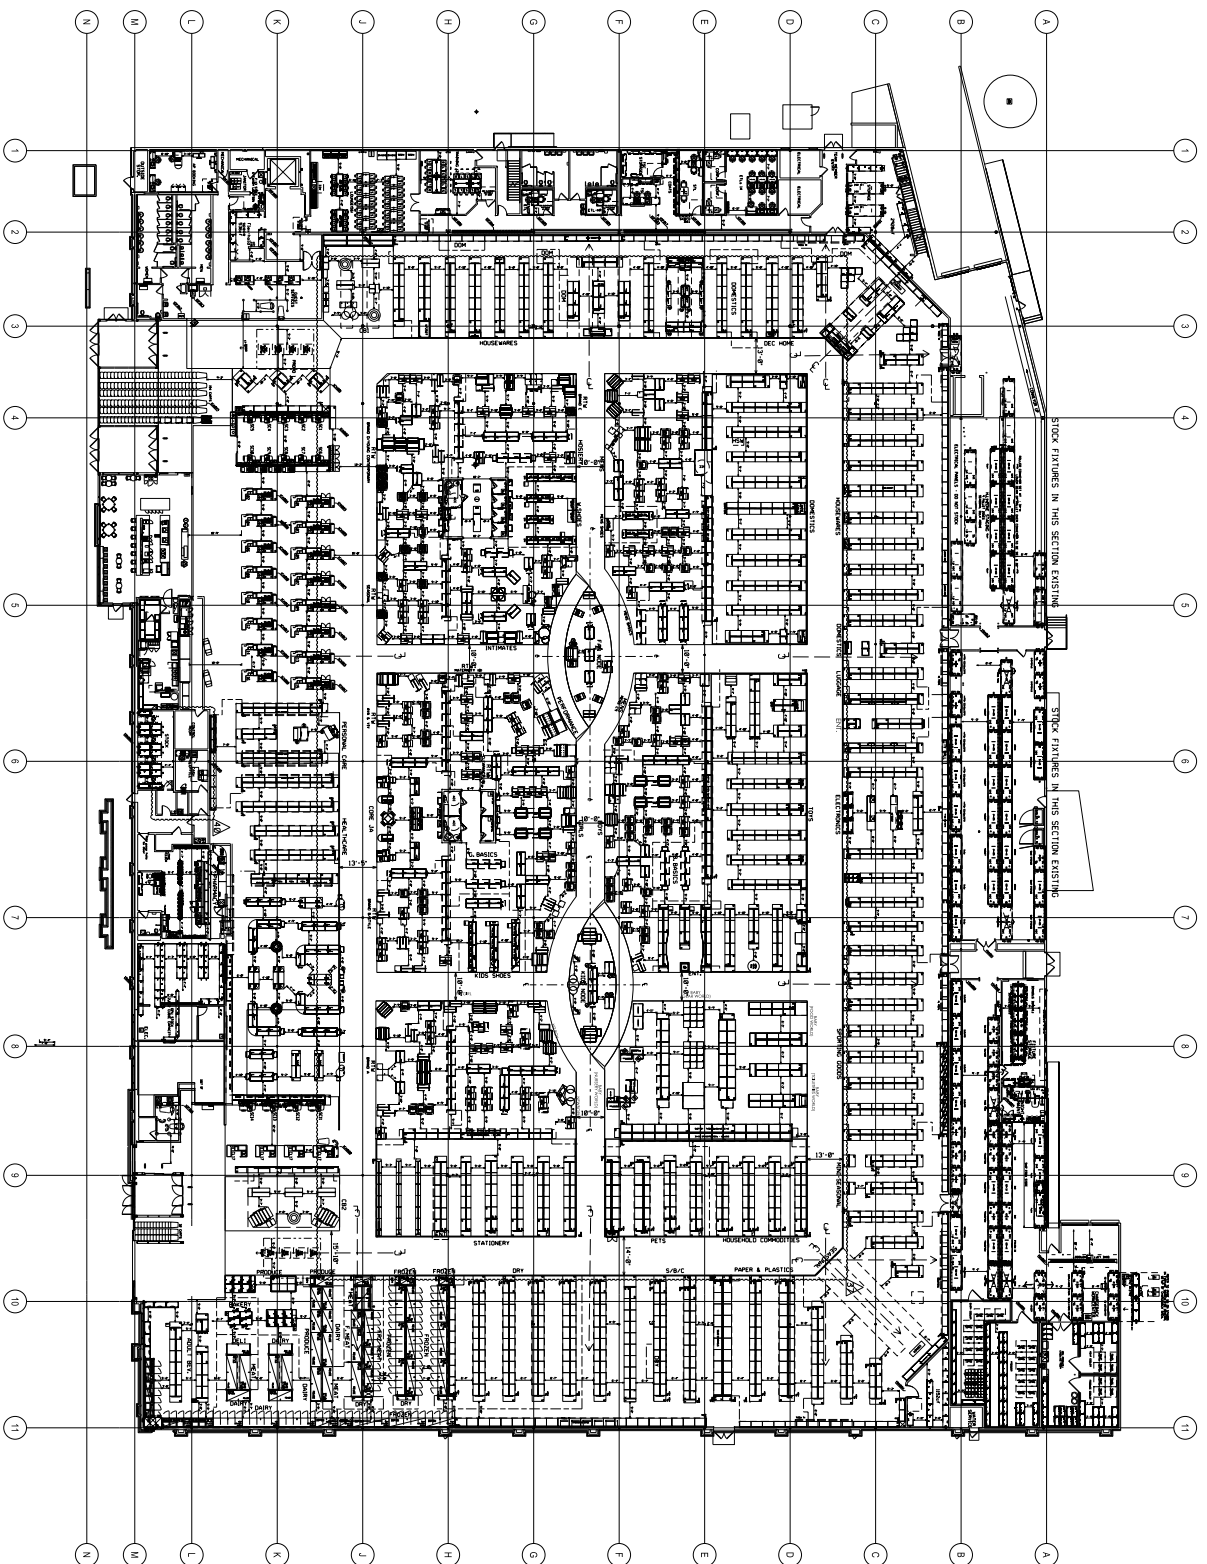

© TARGET

ISSUE DATE:

[illegible]

PLANNER: J. Siemens

PROJECT	7/8 - 1 - 0
---------	-------------

Mar 2020 - Remodel HIGH

NAME Colmo

Colma, CA

T-0320
SIDE NO.

DATE RECEIVED

FIXTURE PLAN

PLAN TYPE	SHEET NO
-----------	----------

CEM 111	CEM 111
CEM 111	CEM 111

DEM - W - 1

[illegible]