


Restaurant Support Office
6800 Bishop Road, Plano, TX 75024
Tel: 972-769-3100 Fax: 972-769-3101

Restaurant:
Raising Cane's
Restaurant #0941
123 Colma BLVD
Colma, California 94014
P4E-HV

Designer's Information:
CSRS
8555 United Plaza Blvd.
Baton Rouge, Louisiana 70809
Telephone: 225 769-0546
www.csrsinc.com

Prototype Phase: 2021-3.0
Project Issue Date: 09-09-2022
CSRS Project Manager: TL

ENTITLEMENT
09-09-2022

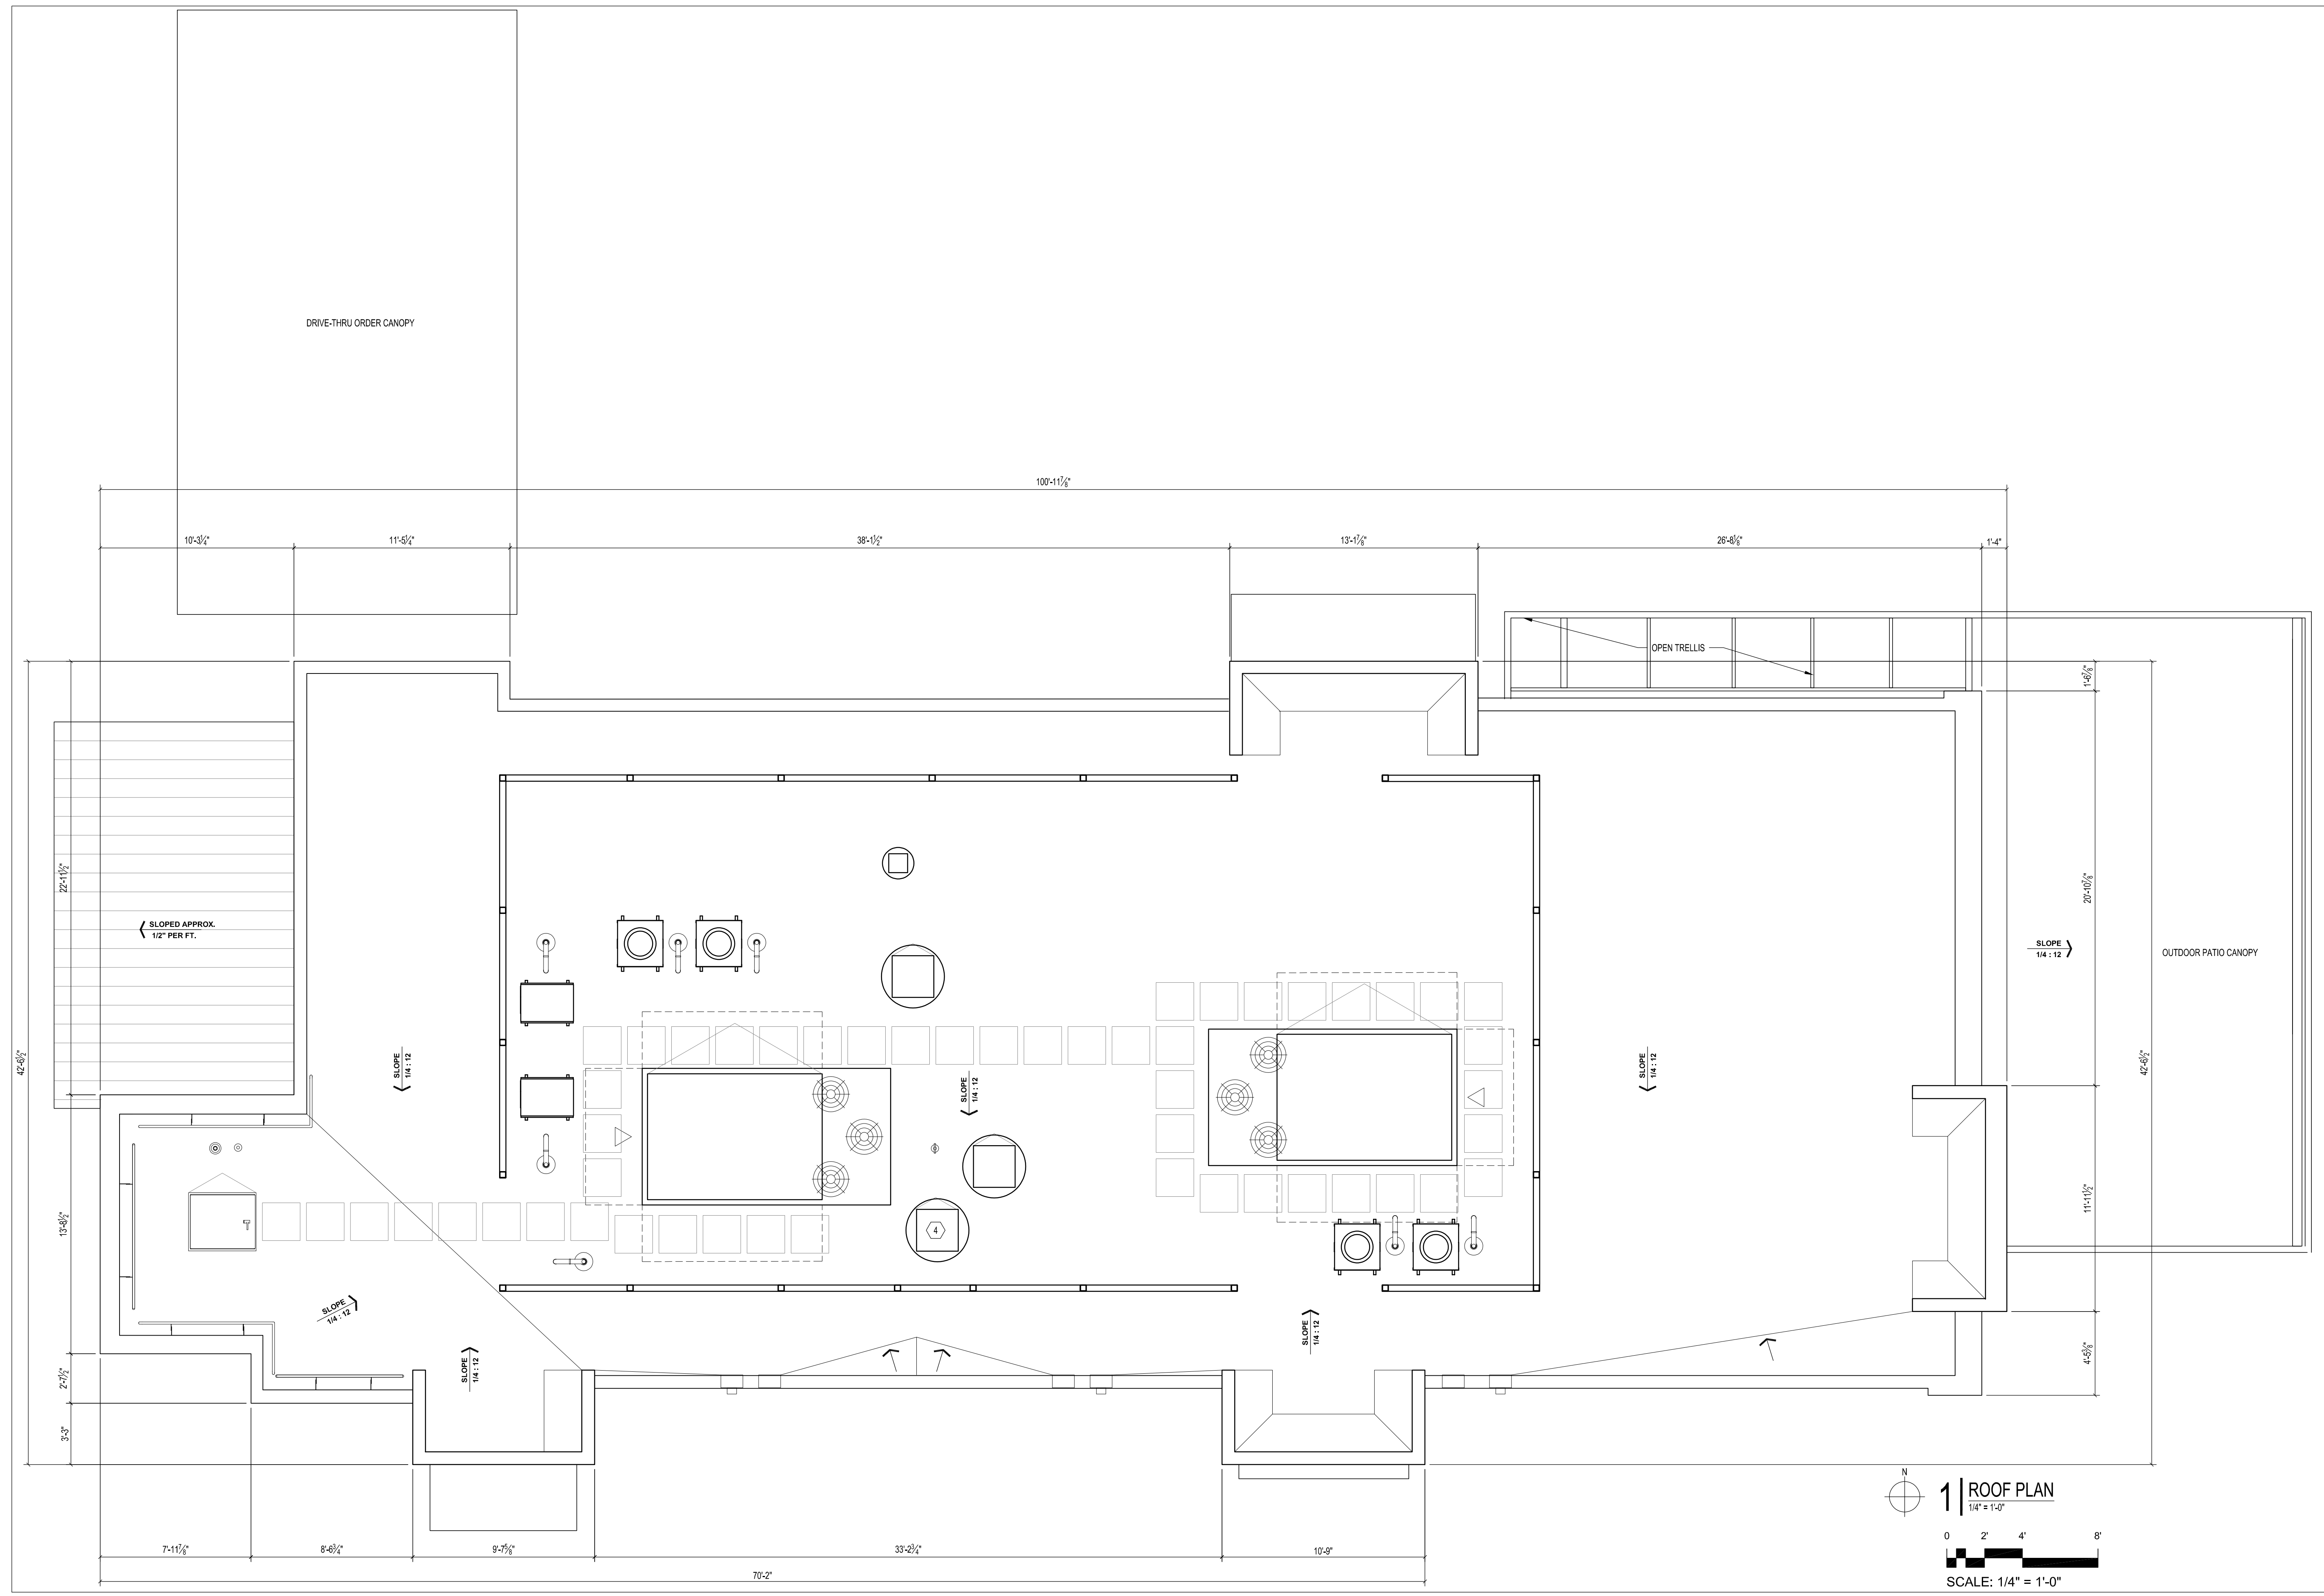

Sheet Versions:

#	Date	Description
-	-	-
-	-	-
-	-	-
-	-	-
-	-	-
-	-	-
-	-	-
-	-	-
-	-	-
-	-	-

Sheet Title:
ROOF PLAN

Sheet Number:
A1.50