



No.	Description	Date



UNITED CIVIL

**240 NEWBURY ST,
DANVERS, MA 01984**


GROUND FLOOR

Project number	6.2020
Date	6 May 2020
Drawn by	Michael Tague, AIA
Checked by	

A101

Scale 1/8" = 1'-0"

5/15/2020 1:56:41 PM

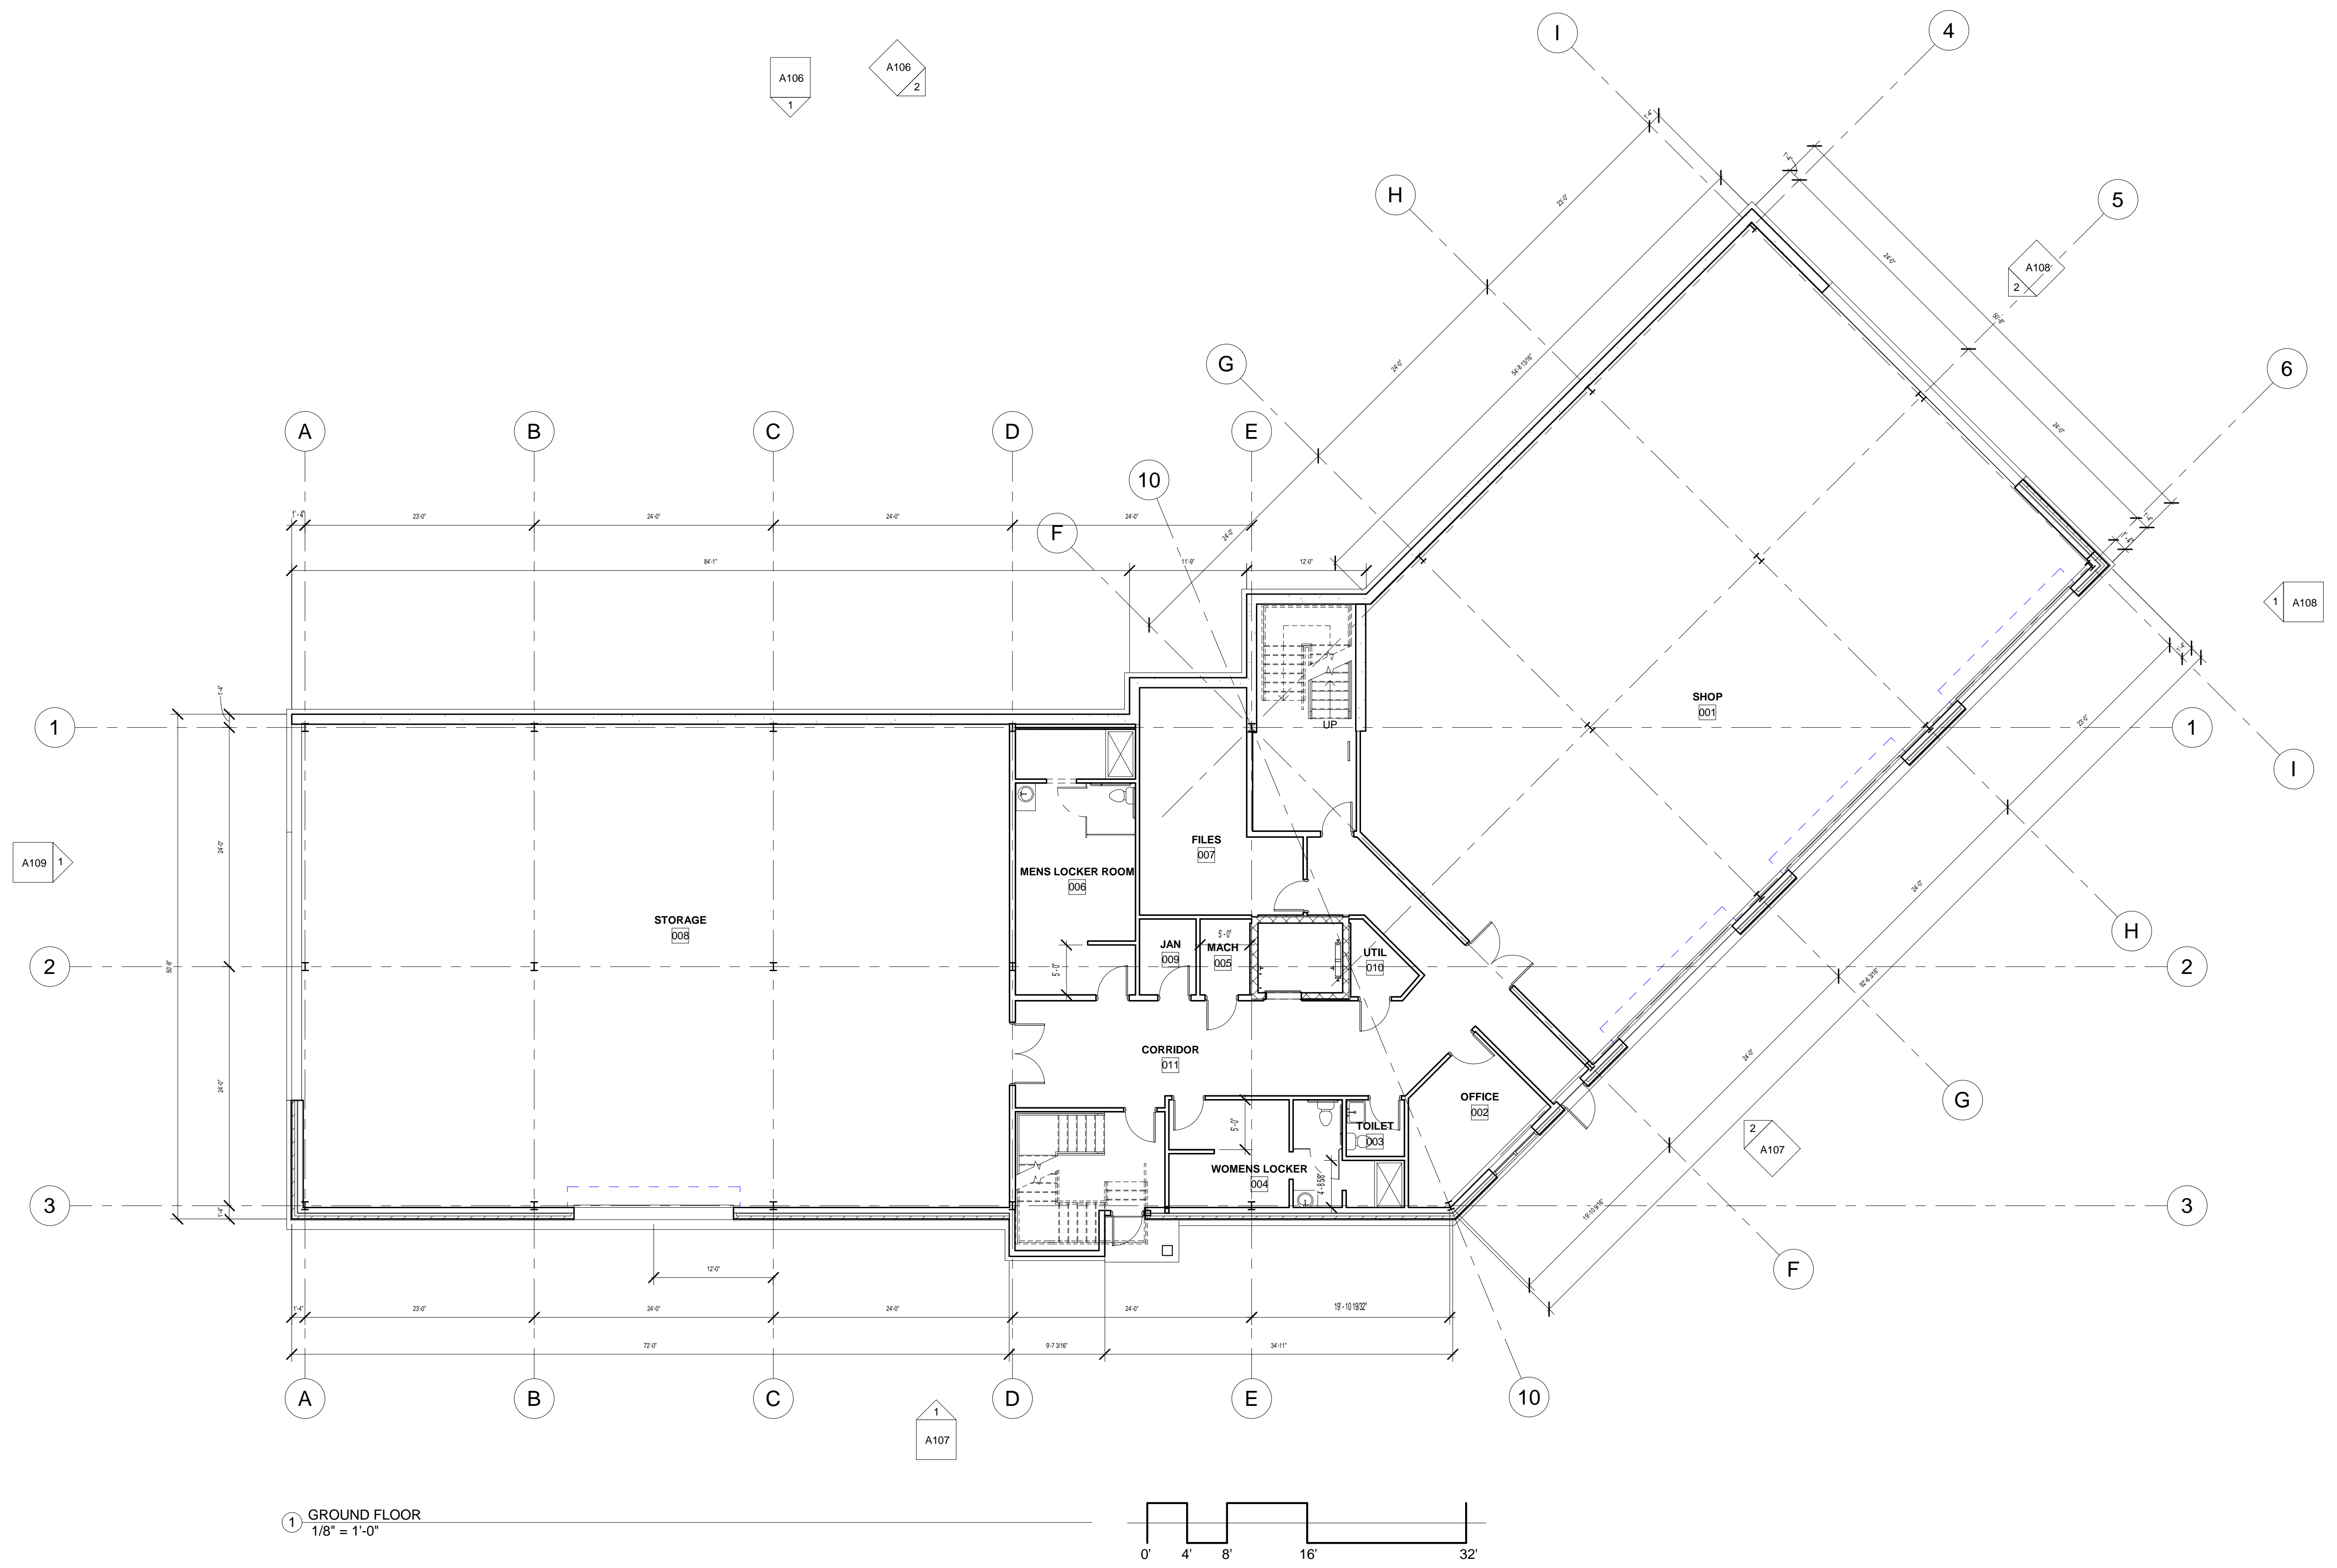



No.	Description	Date



UNITED CIVIL

**240 NEWBURY ST,
DANVERS, MA 01984**


**FIRST FLOOR
PLAN**

Project number	6.2020
Date	6 May 2020
Drawn by	Michael Tague, AIA
Checked by	

A102

Scale 1/8" = 1'-0"

5/15/2020 1:57:00 PM

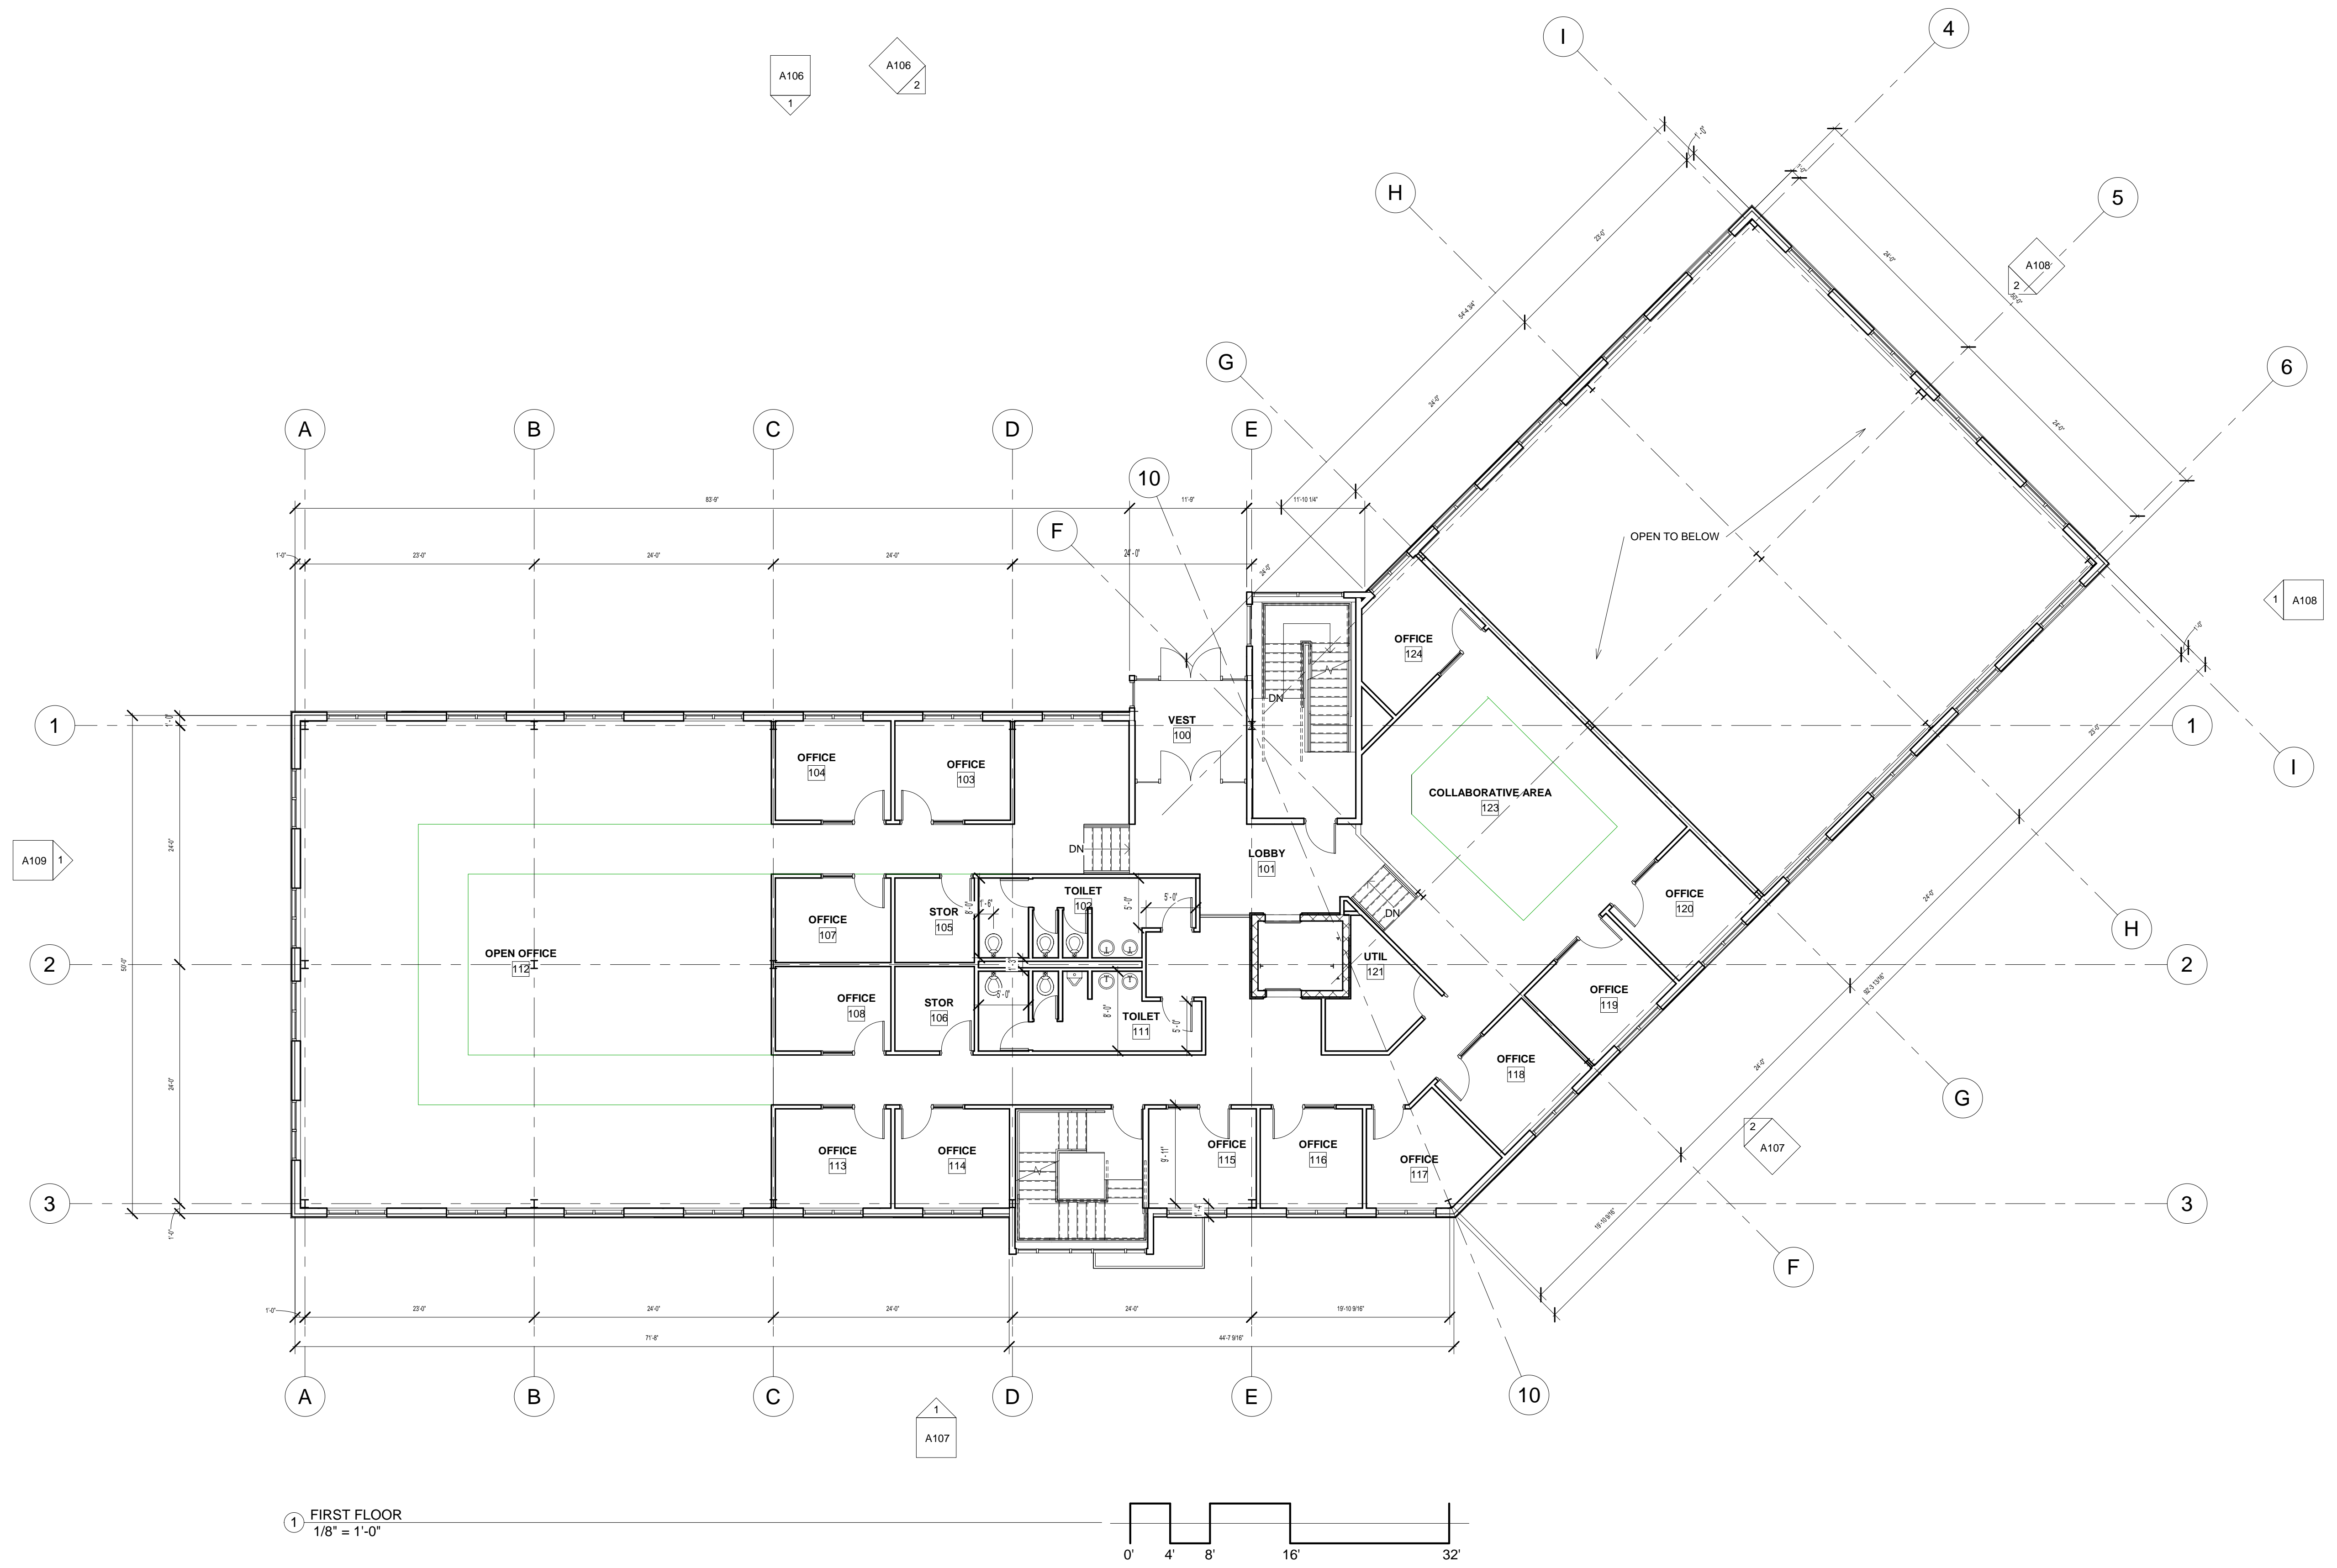

1 FIRST FLOOR
1/8" = 1'-0"



No.	Description	Date



**UNITED
CIVIL**


**240 NEWBURY ST,
DANVERS, MA 01984**

**SECOND FLOOR
PLAN**

Project number	6.2020
Date	6 May 2020
Drawn by	Michael Tague, AIA
Checked by	

A103

Scale 1/8" = 1'-0"

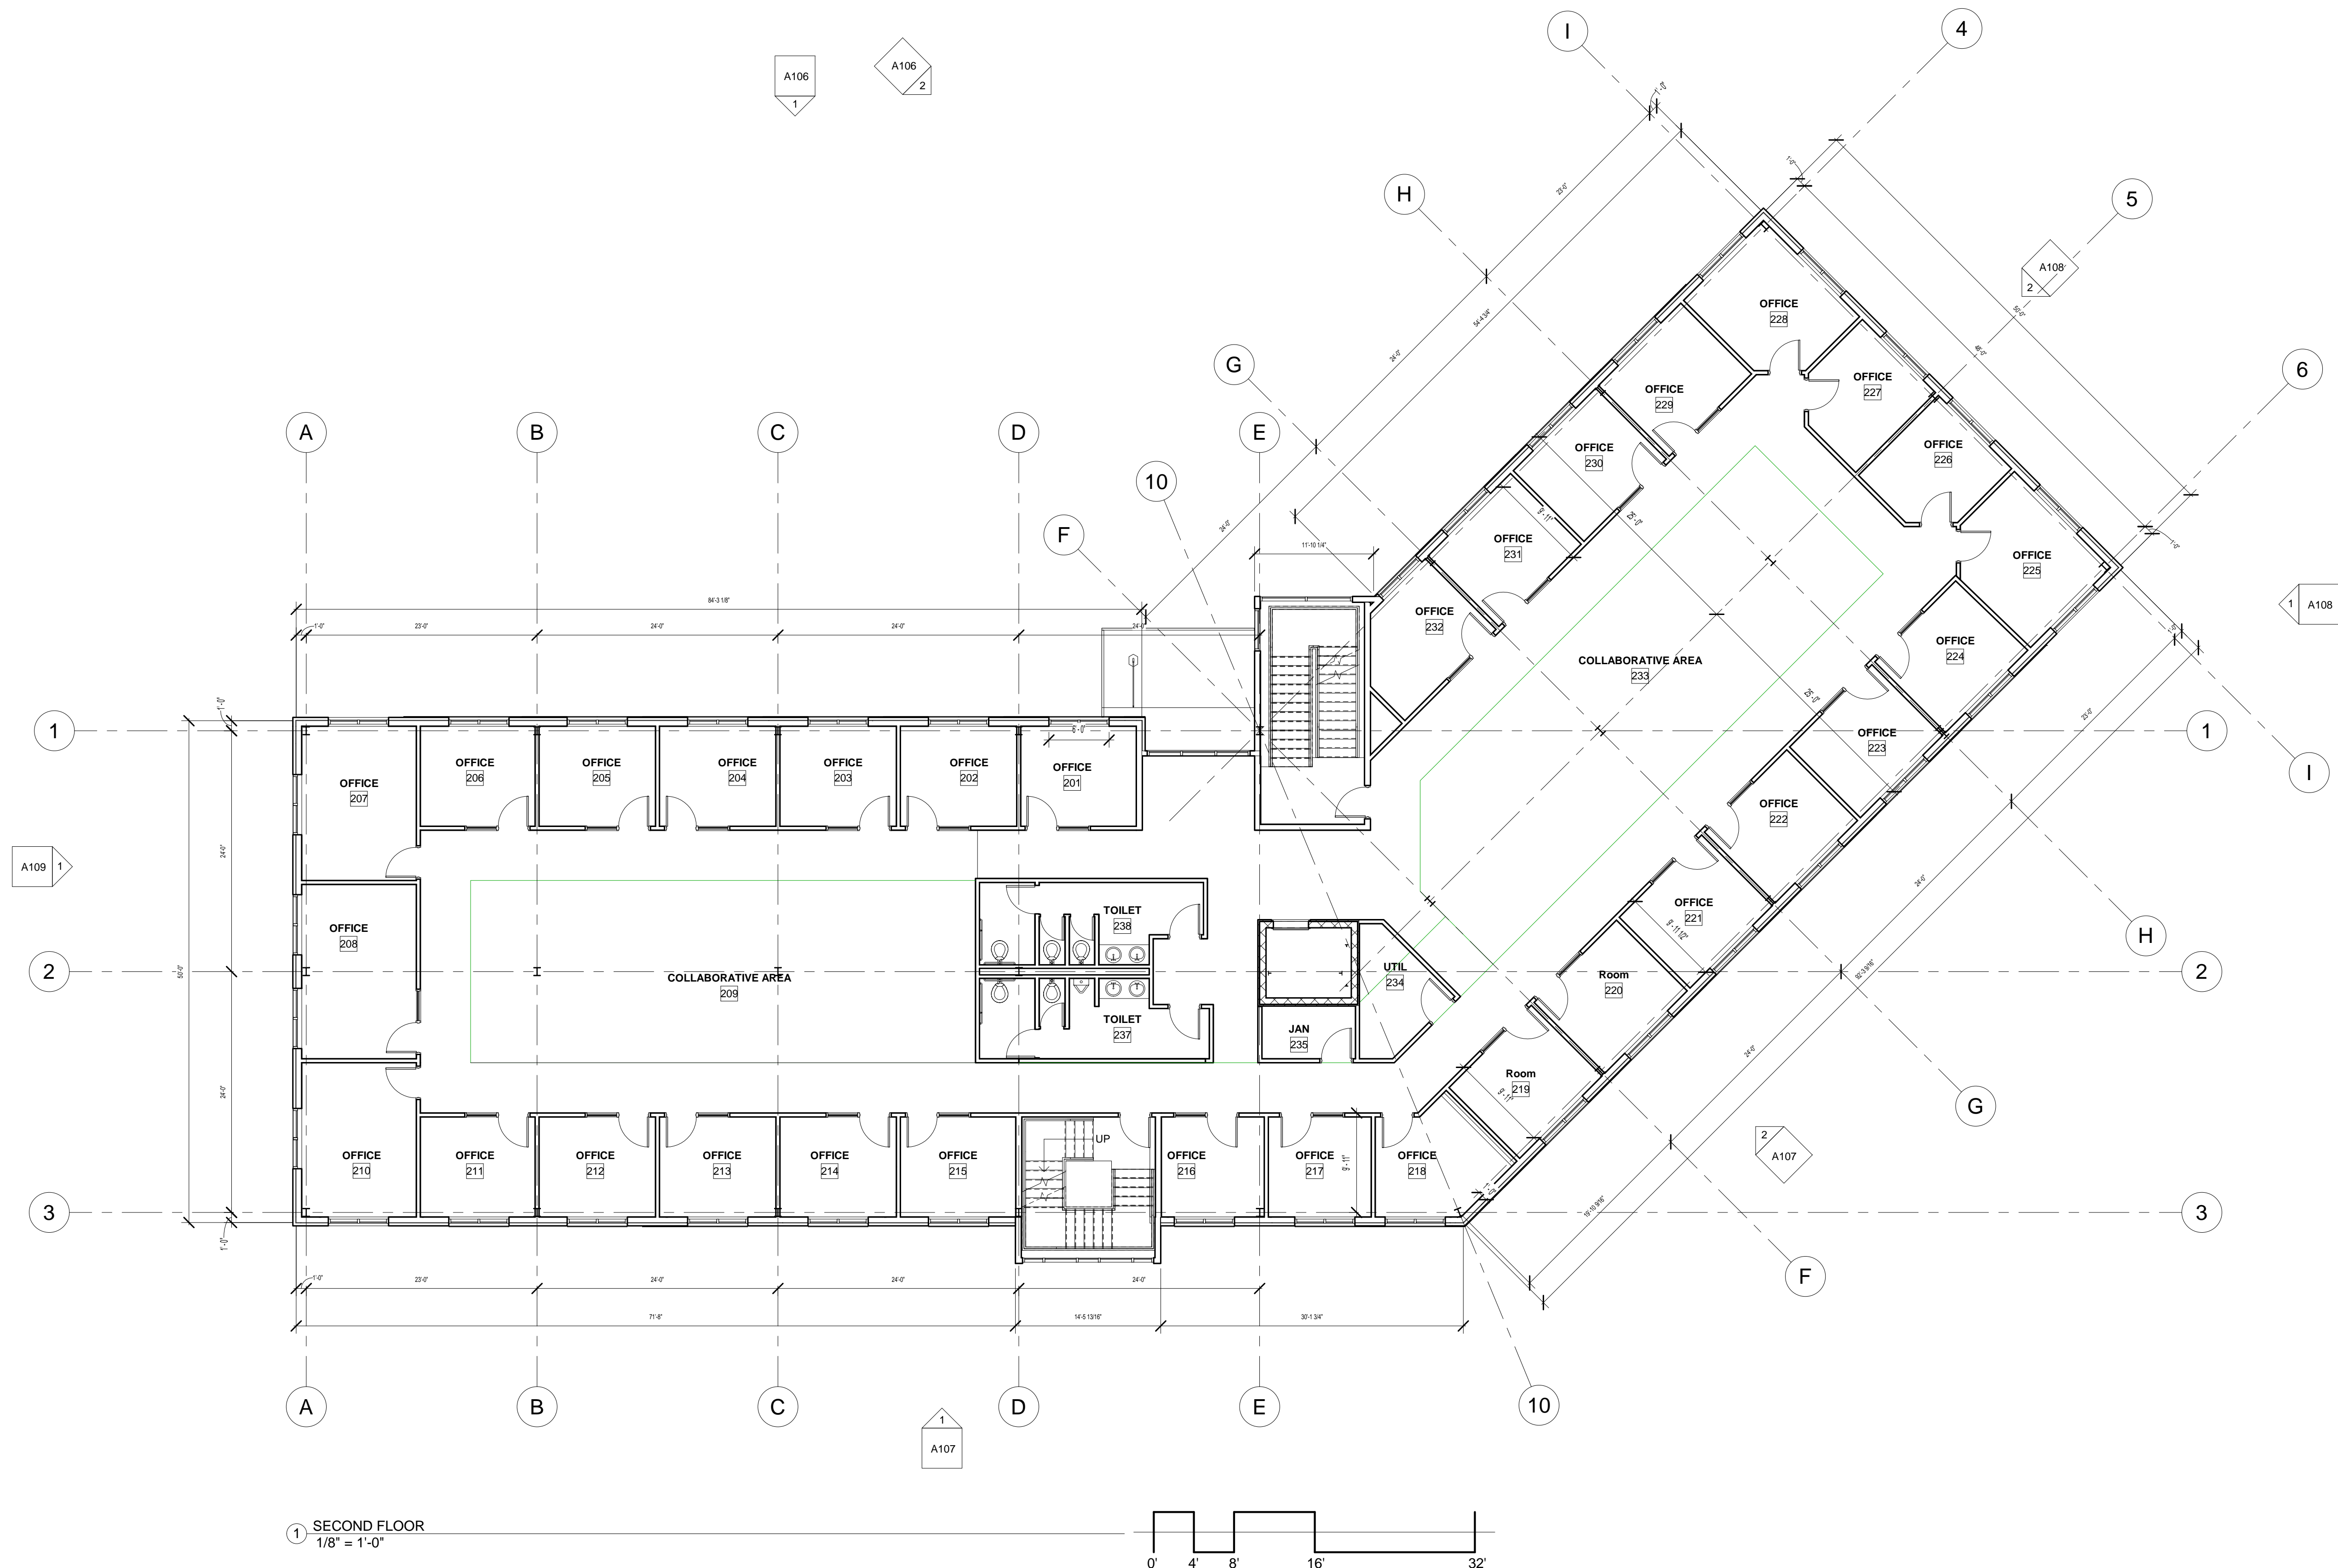

1 SECOND FLOOR
1/8" = 1'-0"



No.	Description	Date



**UNITED
CIVIL**

**240 NEWBURY ST,
DANVERS, MA 01984**


**THIRD FLOOR
PLAN**

Project number 6.2020
Date 6 May 2020
Drawn by Michael Tague, AIA
Checked by

A104

Scale 1/8" = 1'-0"

5/15/2020 1:57:10 PM

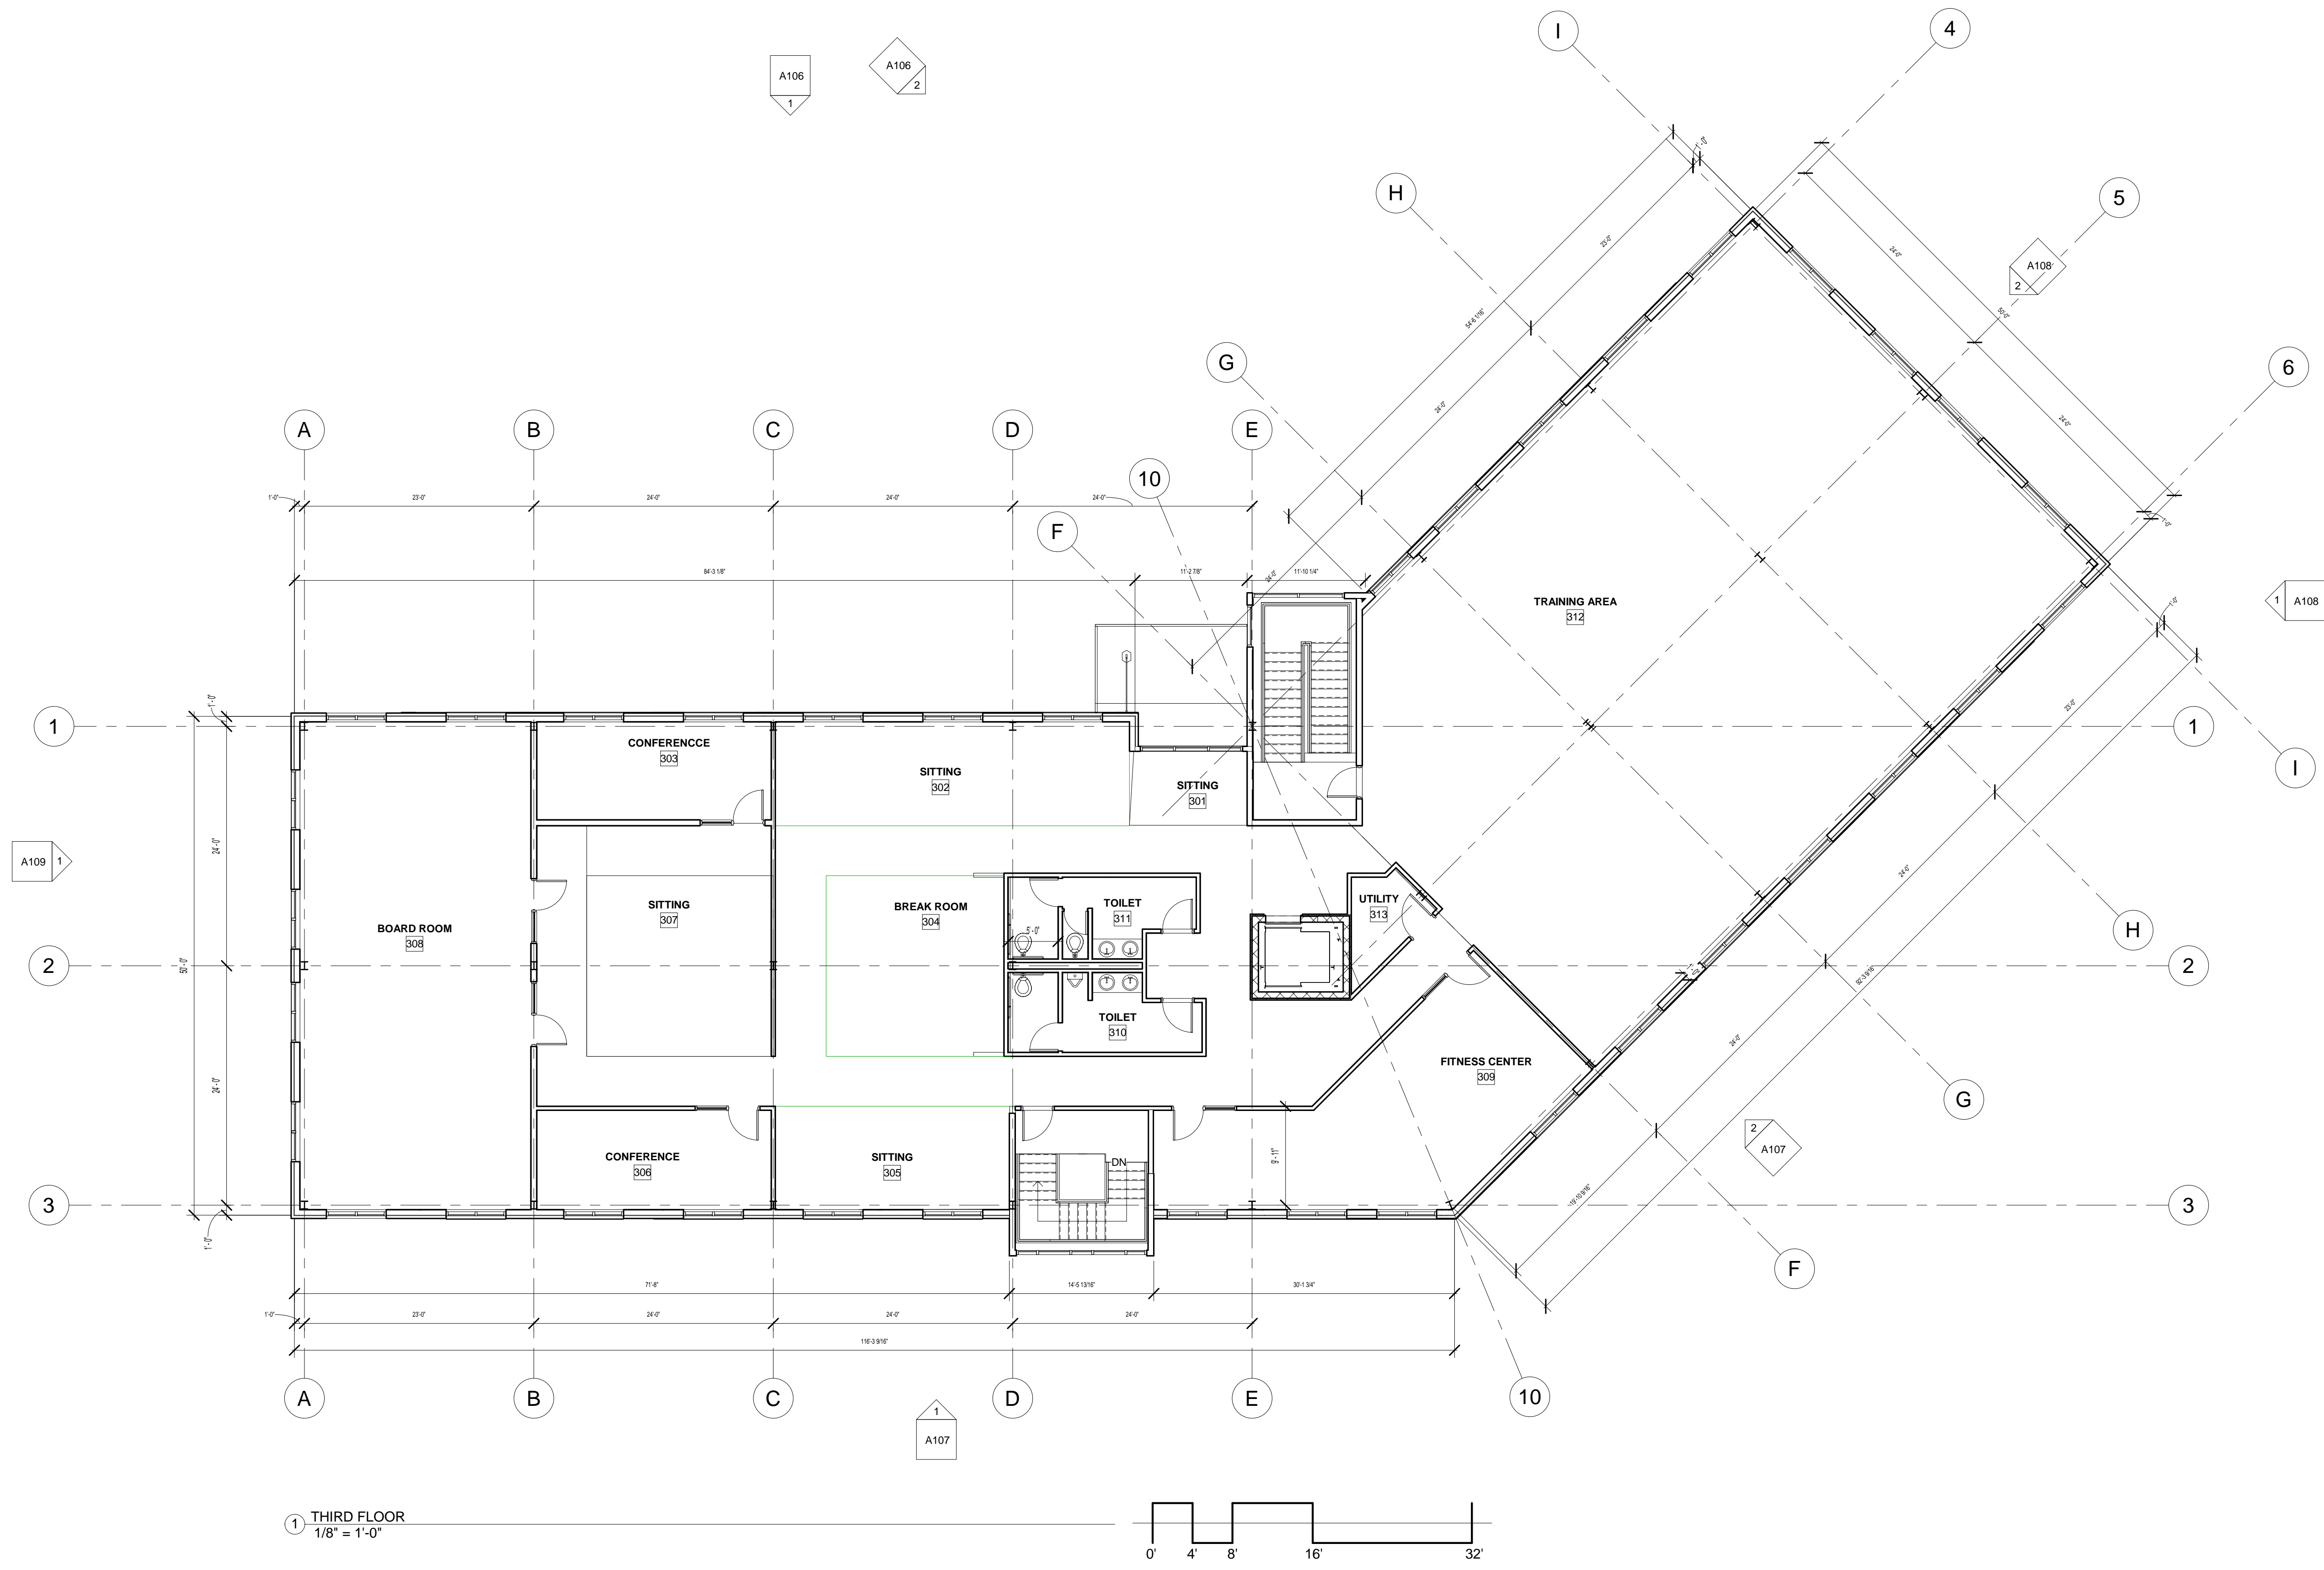



No.	Description	Date



**UNITED
CIVIL**


**240 NEWBURY ST,
DANVERS, MA 01984**

ROOF PLAN


Project number	6.2020
Date	6 May 2020
Drawn by	Michael Tague, AIA
Checked by	

A105

Scale 1/8" = 1'-0"

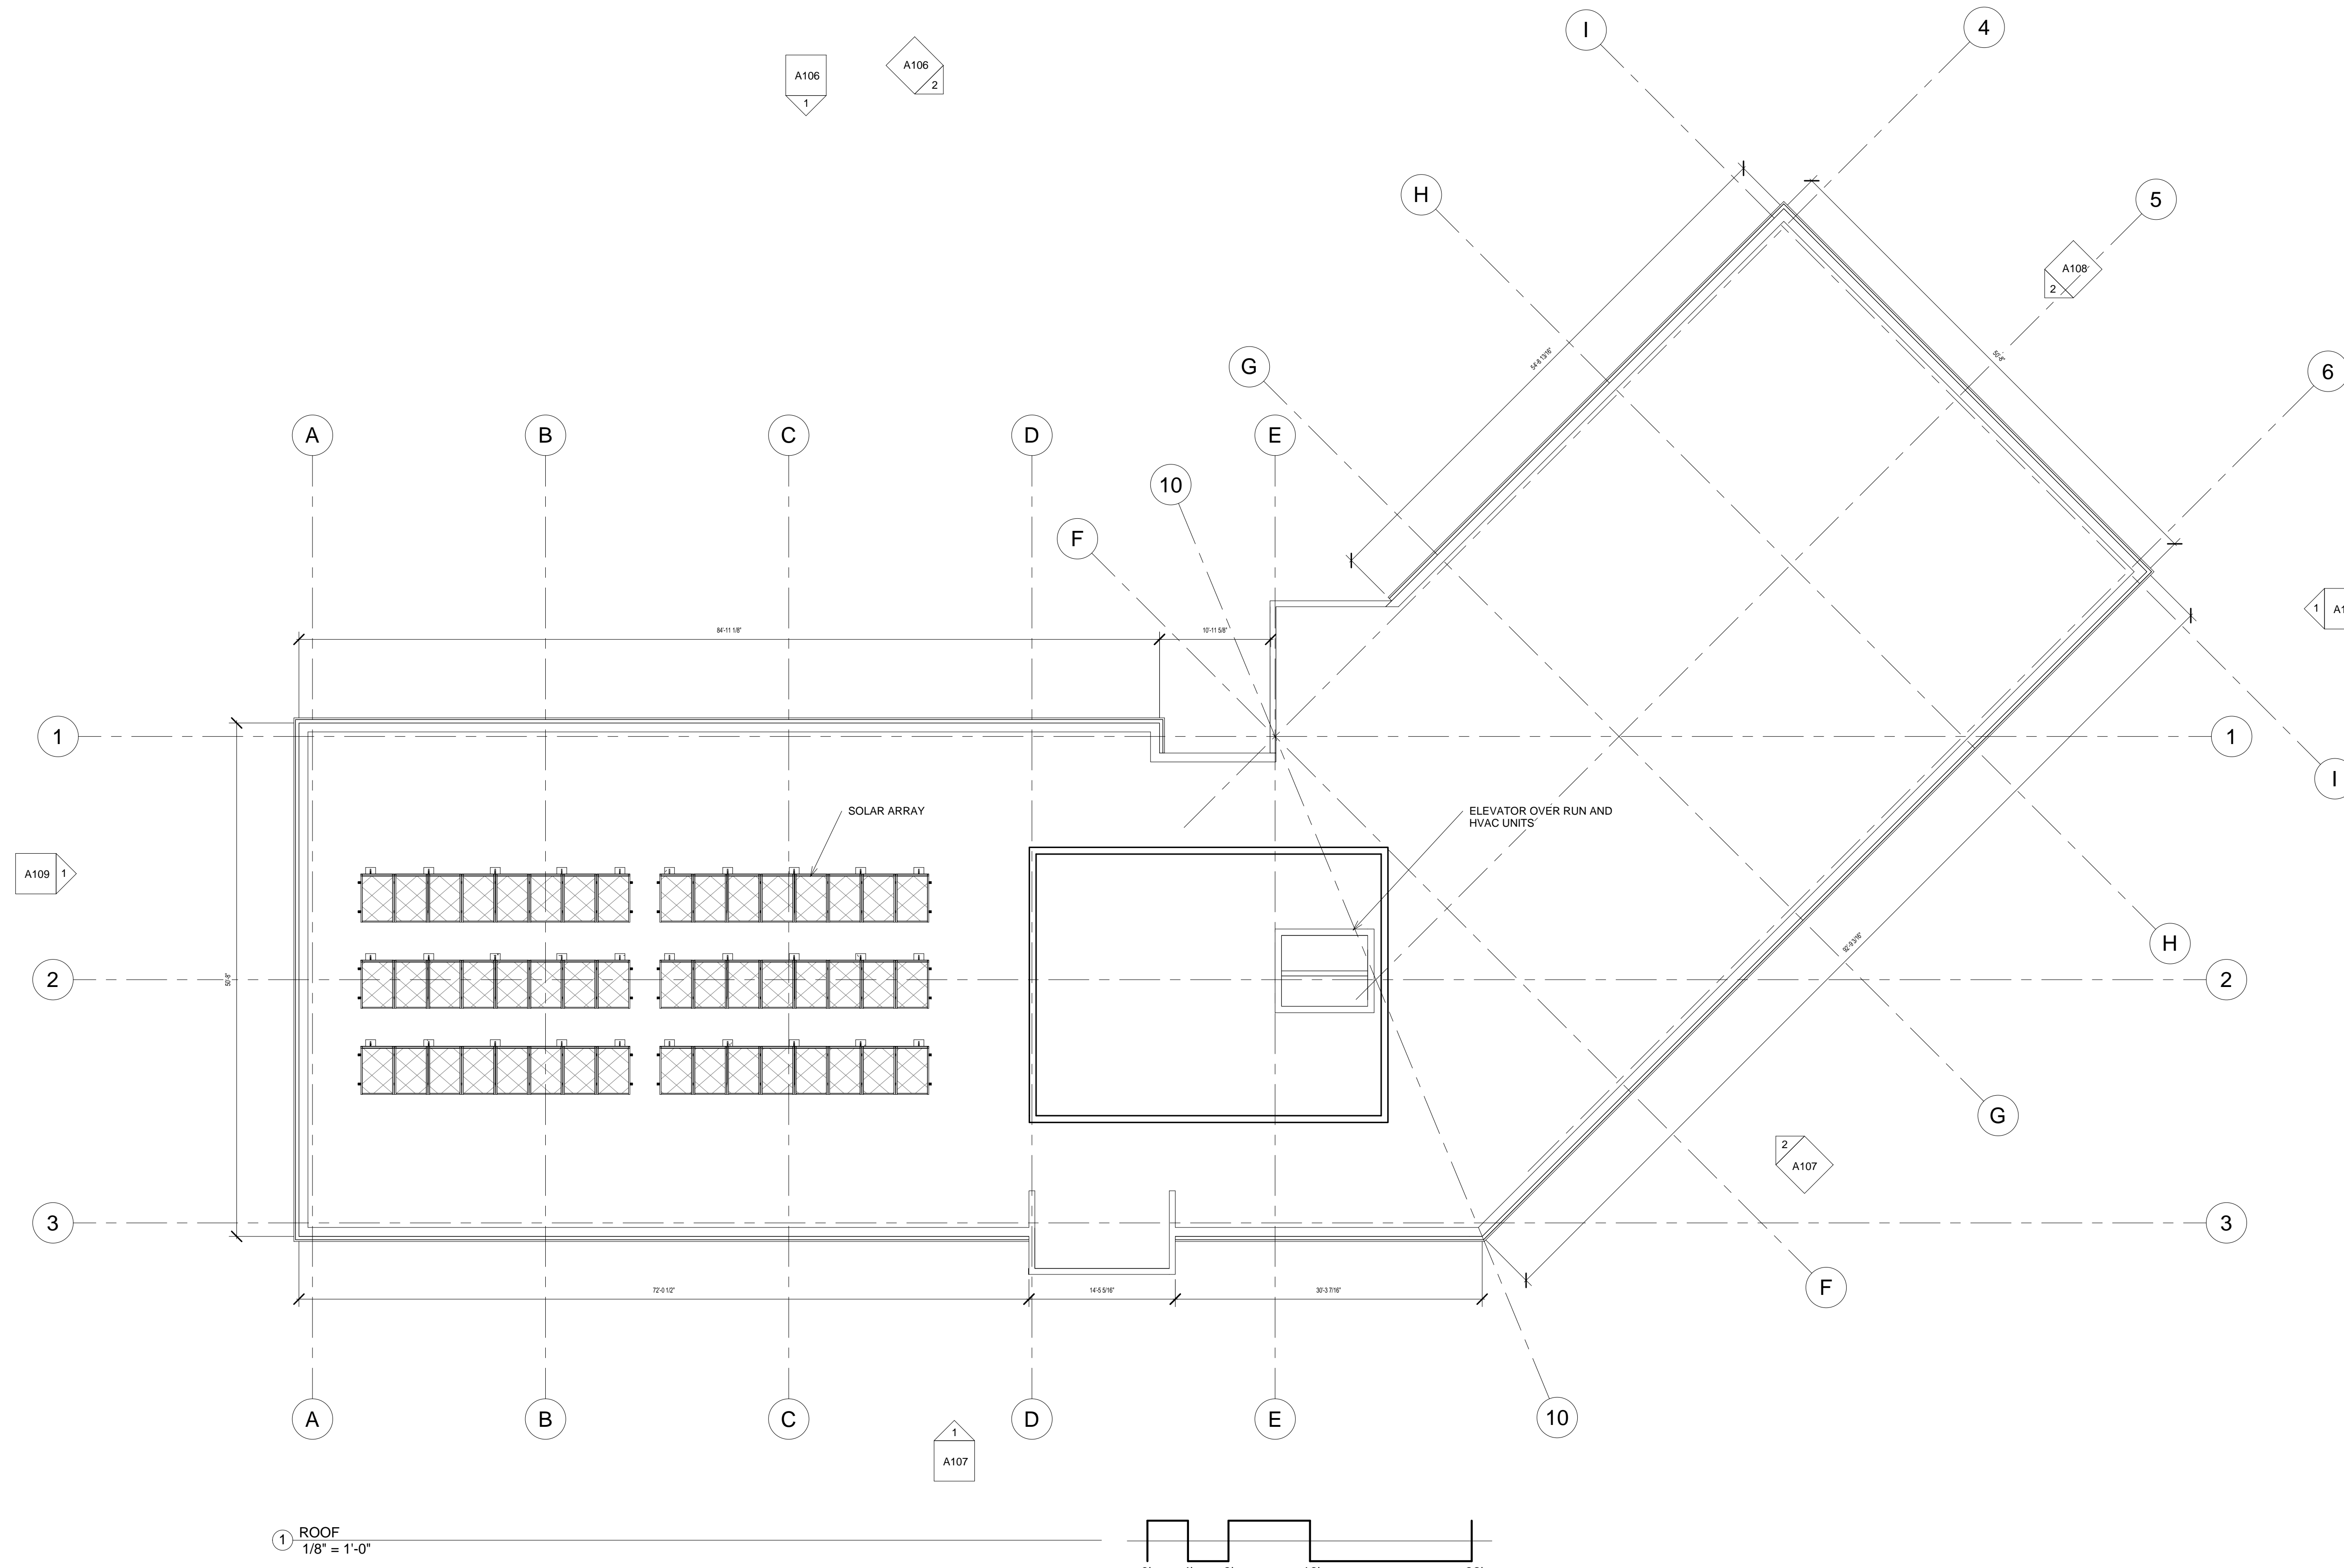

① ROOF
1/8" = 1'-0"

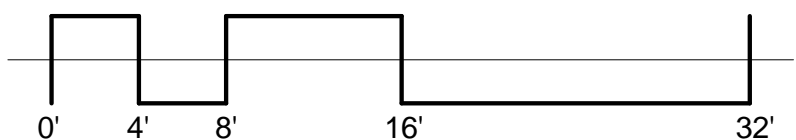



No.	Description	Date



**UNITED
CIVIL**

**240 NEWBURY ST,
DANVERS, MA 01984**


ELEVATIONS

Project number	6.2020
Date	6 May 2020
Drawn by	Michael Tague, AIA
Checked by	


A106

Scale 1/8" = 1'-0"

5/15/2020 1:57:21 PM

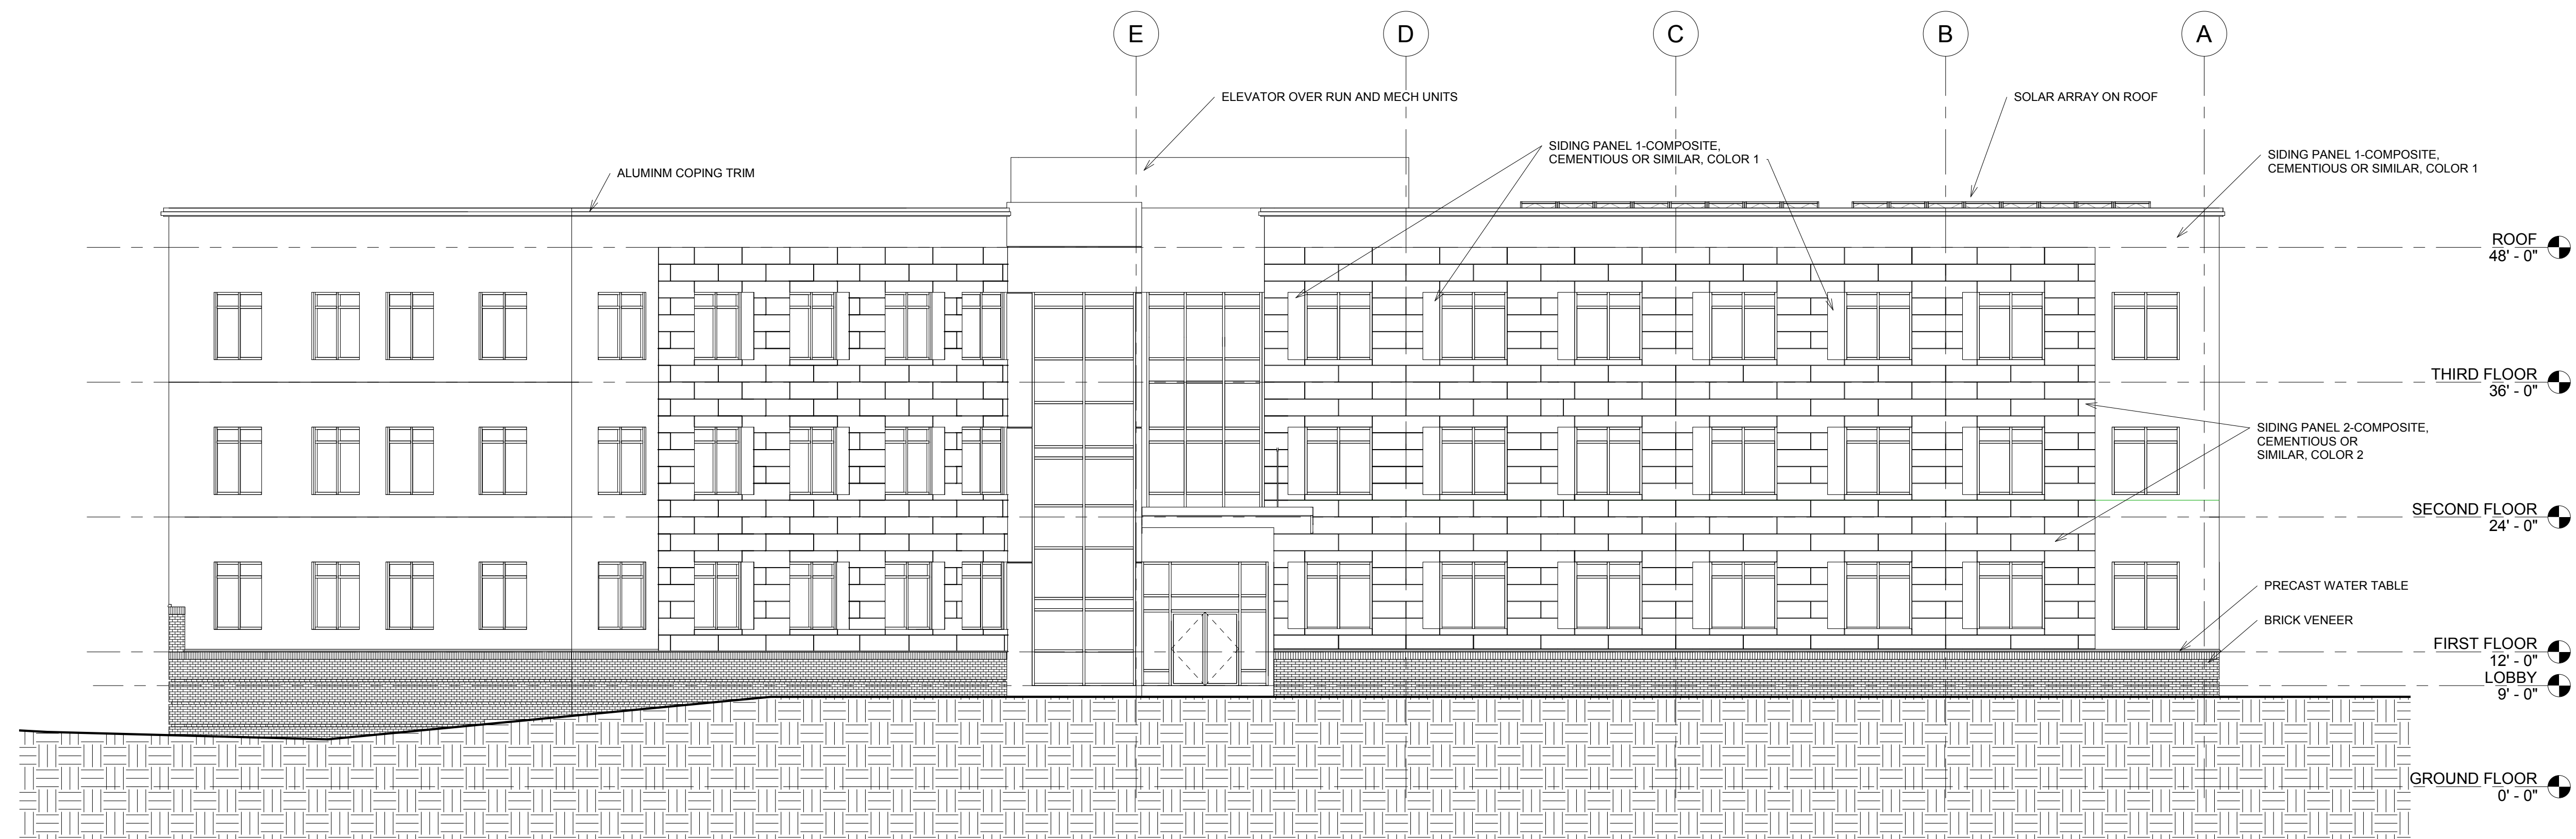

① NORTH ELEVATION
1/8" = 1'-0"

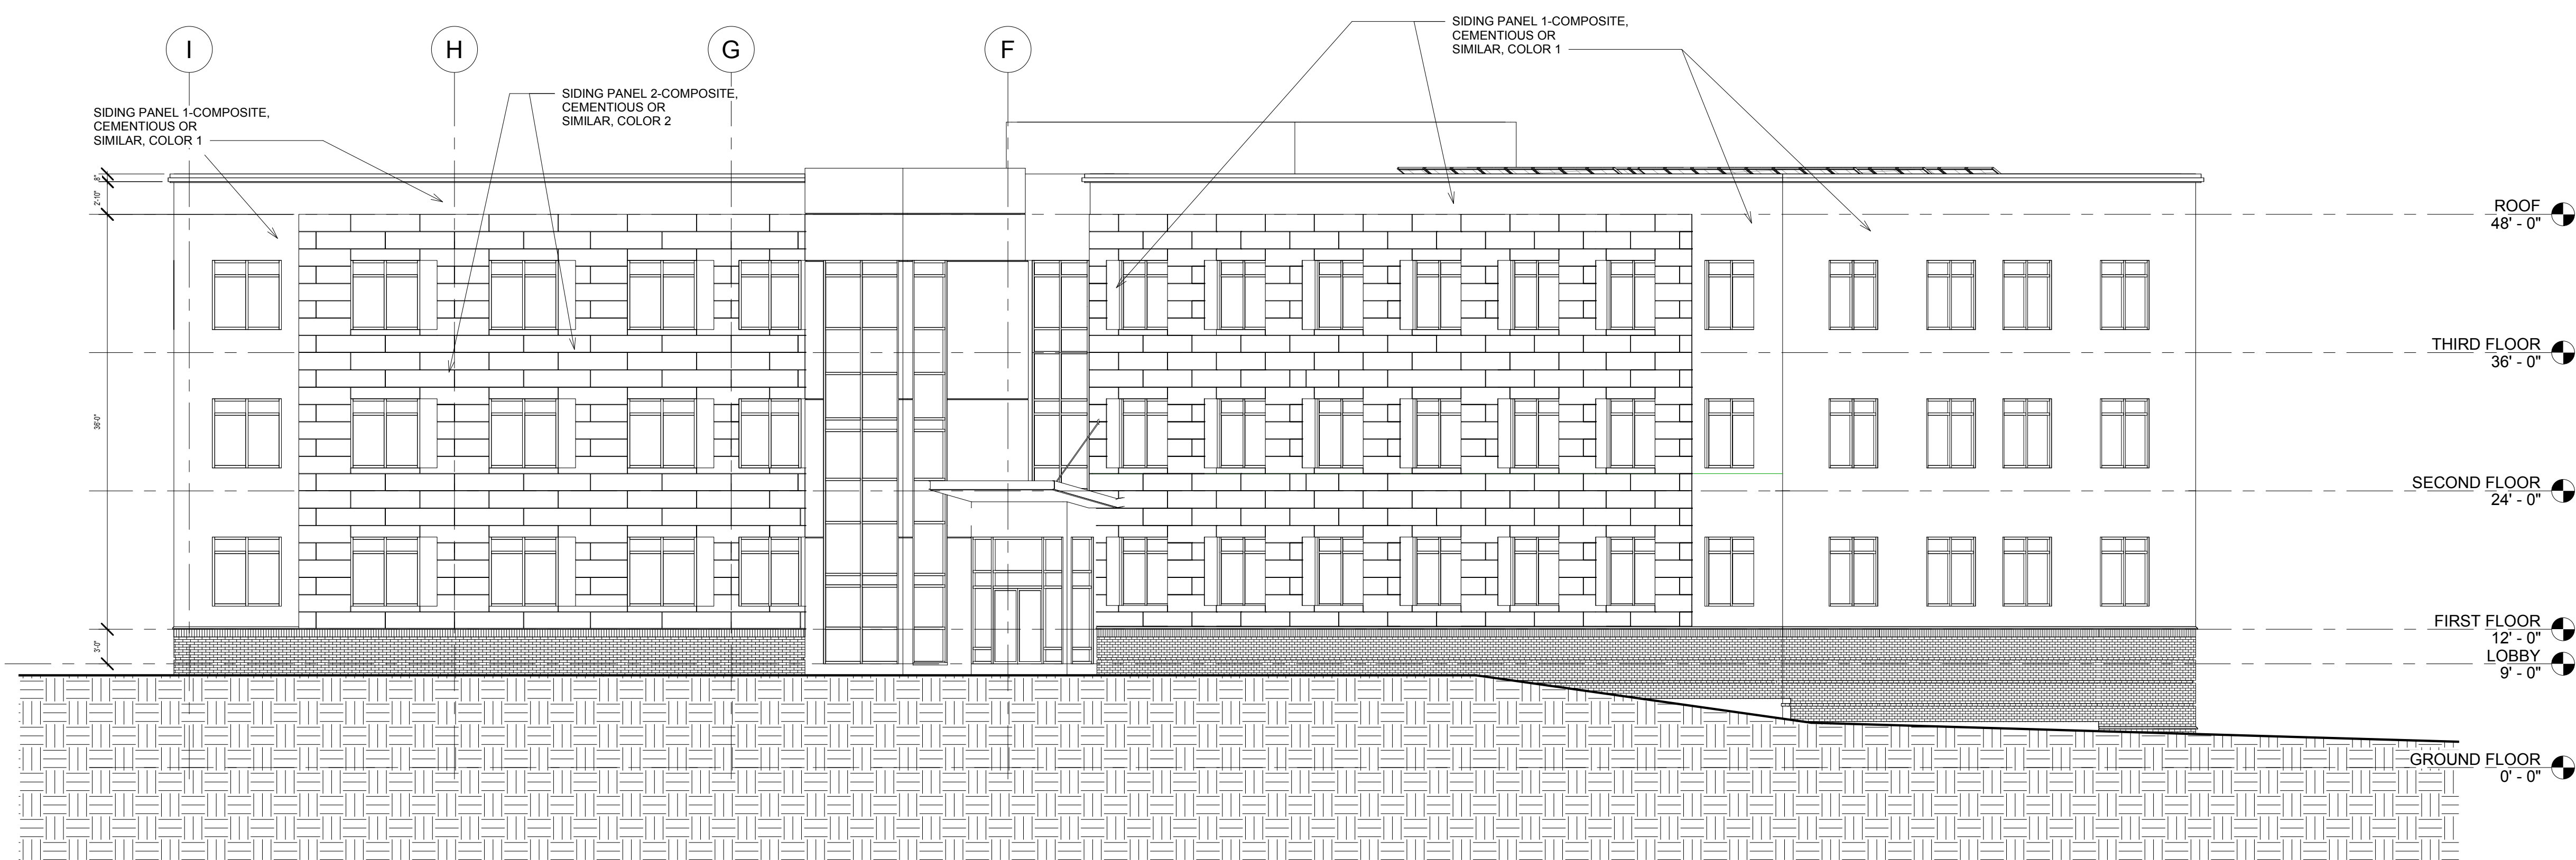

② NORTHWEST ELEVATION
1/8" = 1'-0"



No.	Description	Date



**UNITED
CIVIL**

**240 NEWBURY ST,
DANVERS, MA 01984**


ELEVATIONS

Project number	6.2020
Date	6 May 2020
Drawn by	Michael Tague, AIA
Checked by	


A107

Scale 1/8" = 1'-0"


5/15/2020 1:57:28 PM

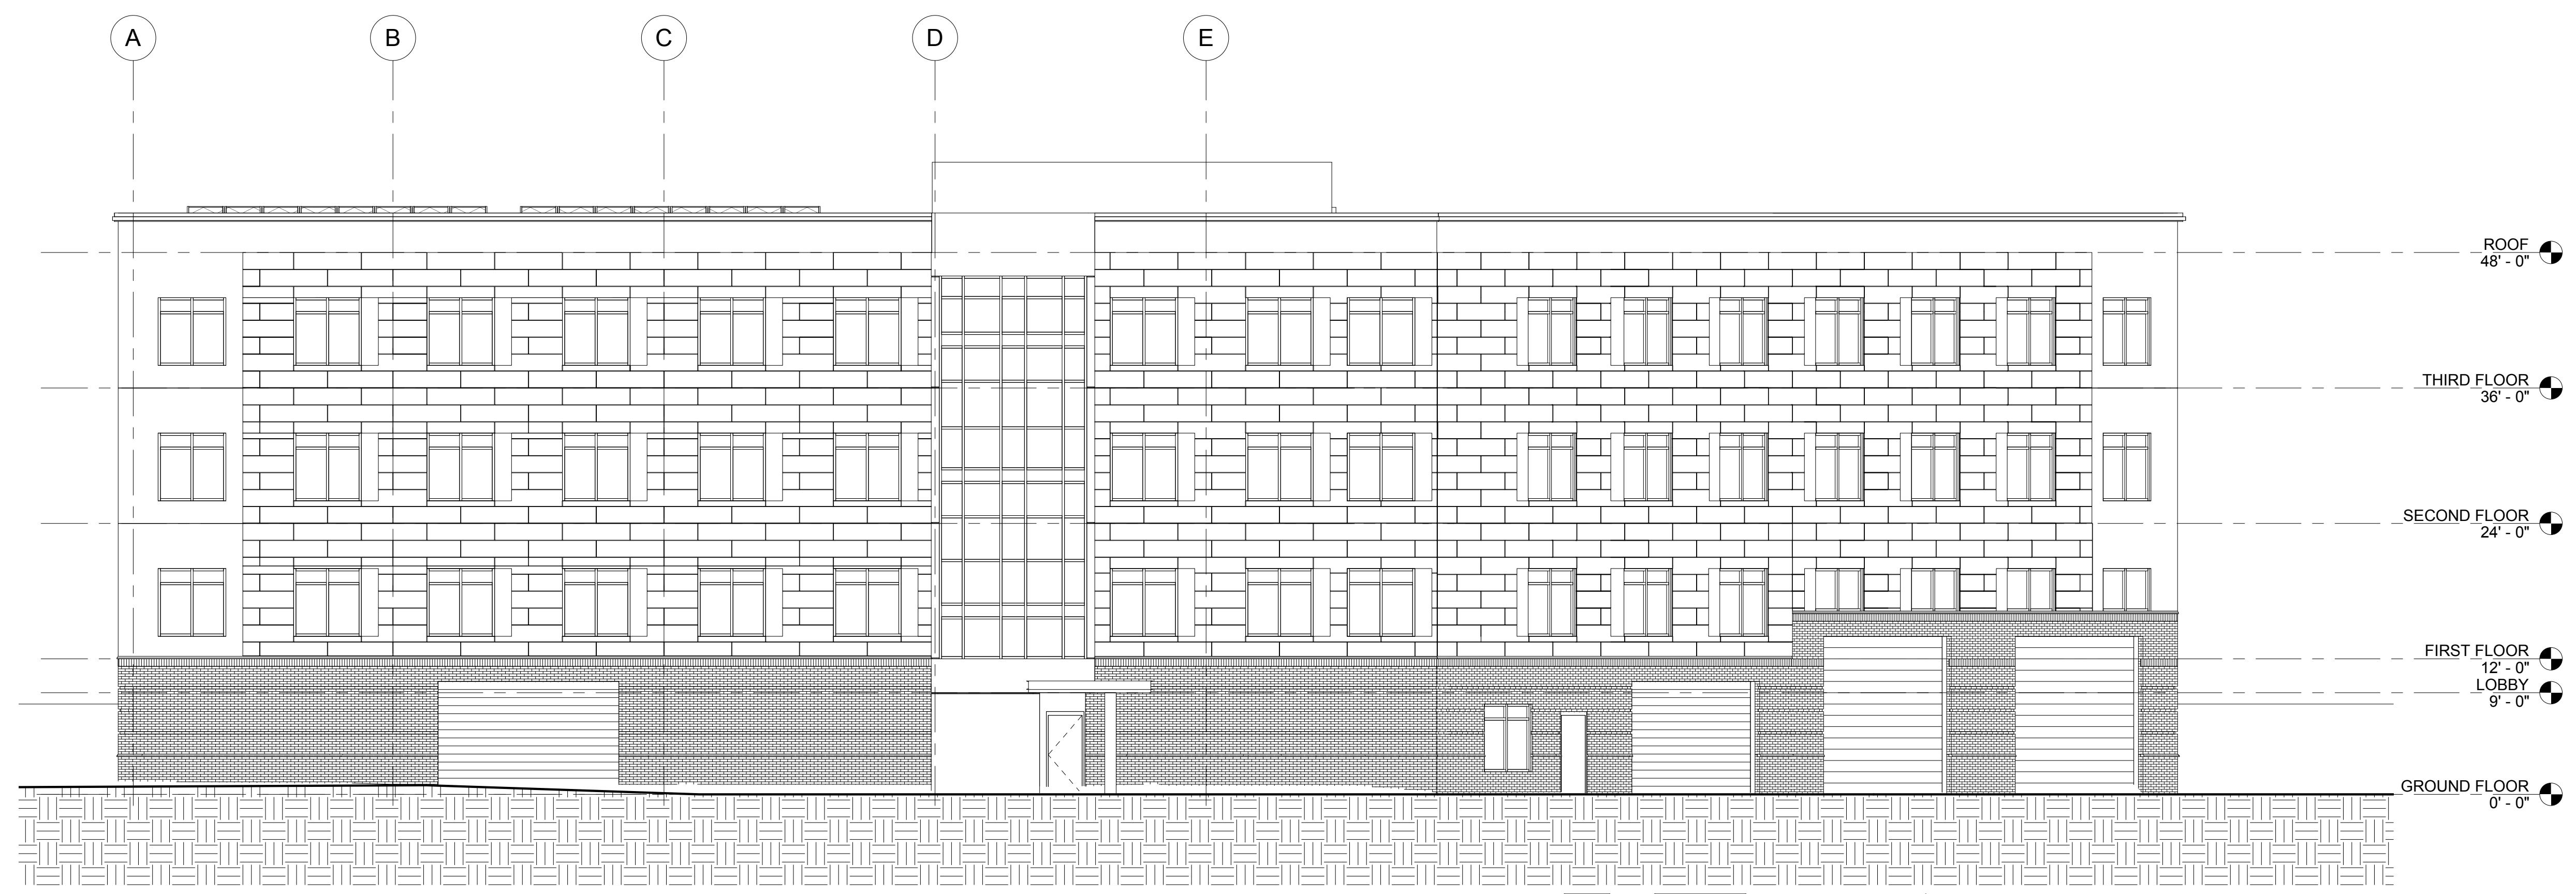



① SOUTH ELEVATION
1/8" = 1'-0"

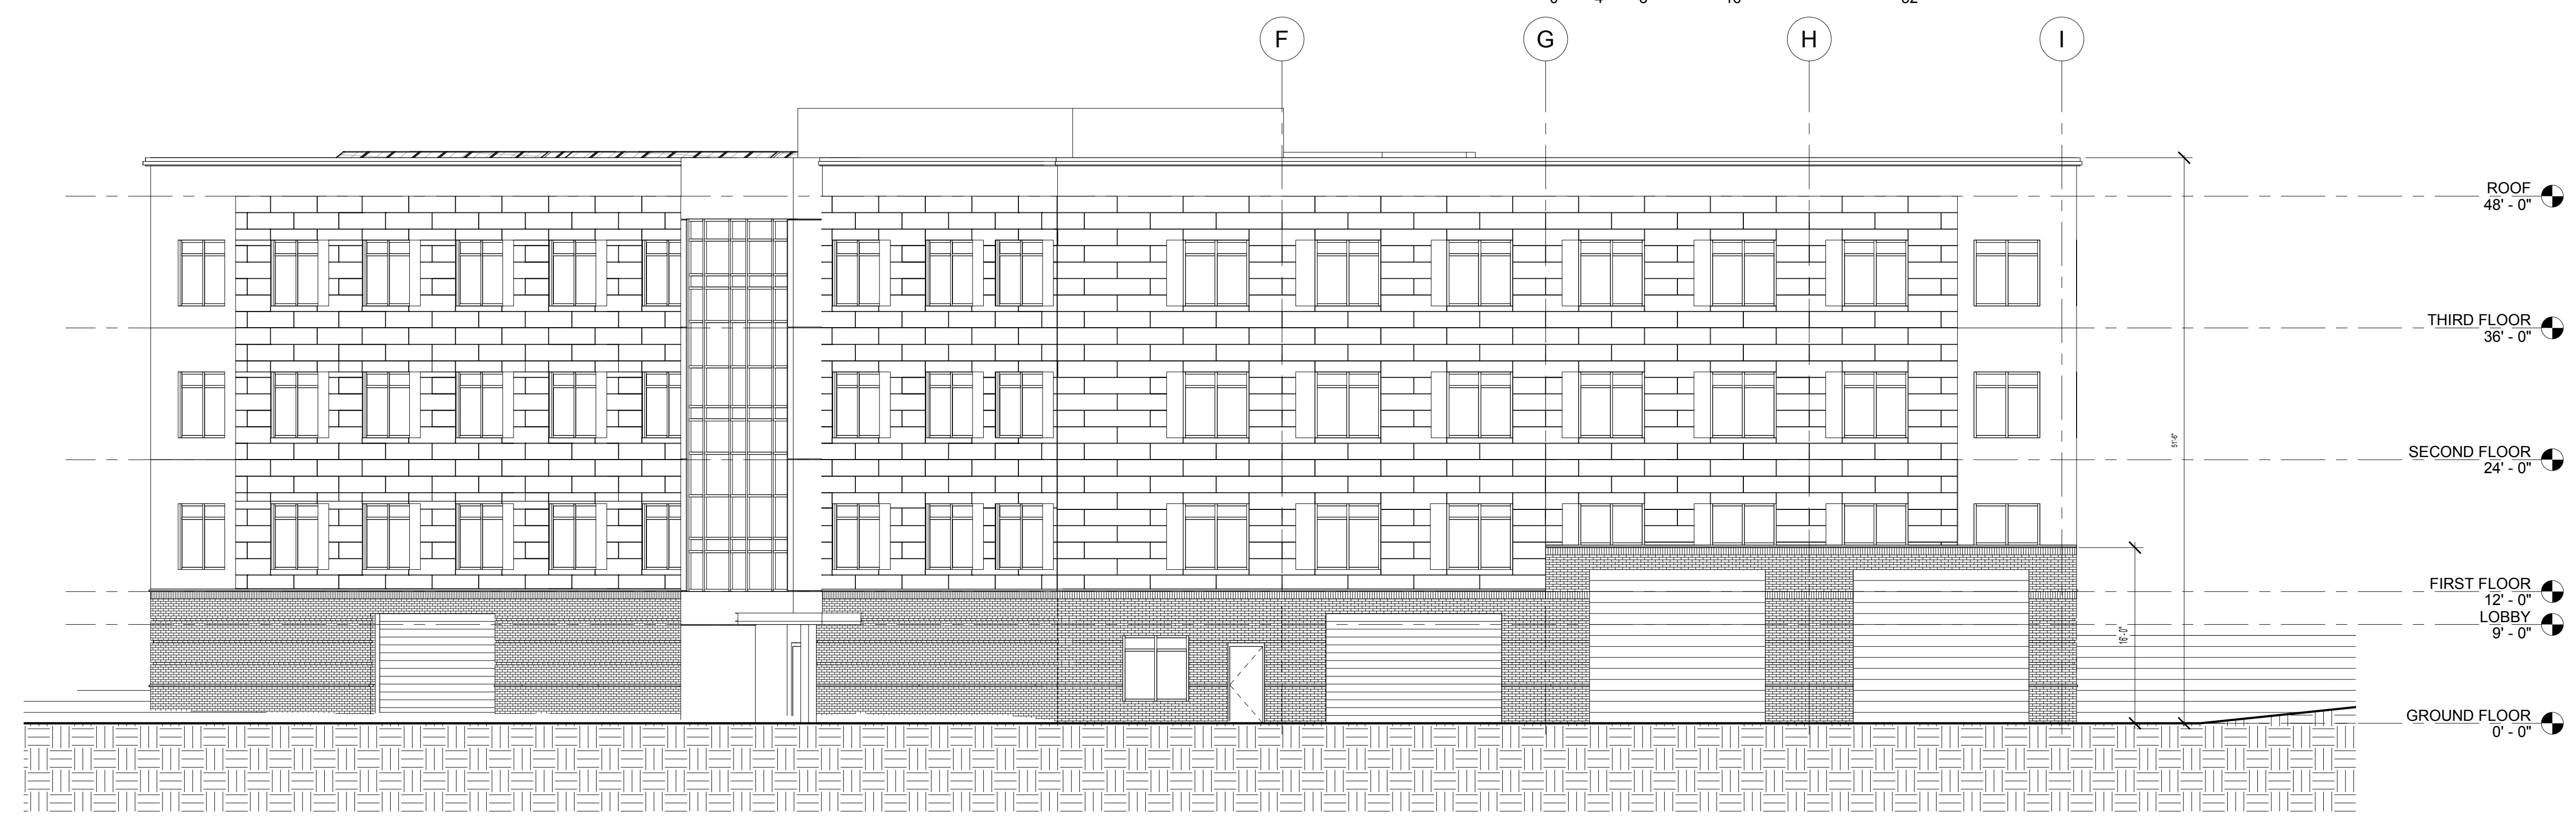


② SOUTHEAST ELEVATION
1/8" = 1'-0"

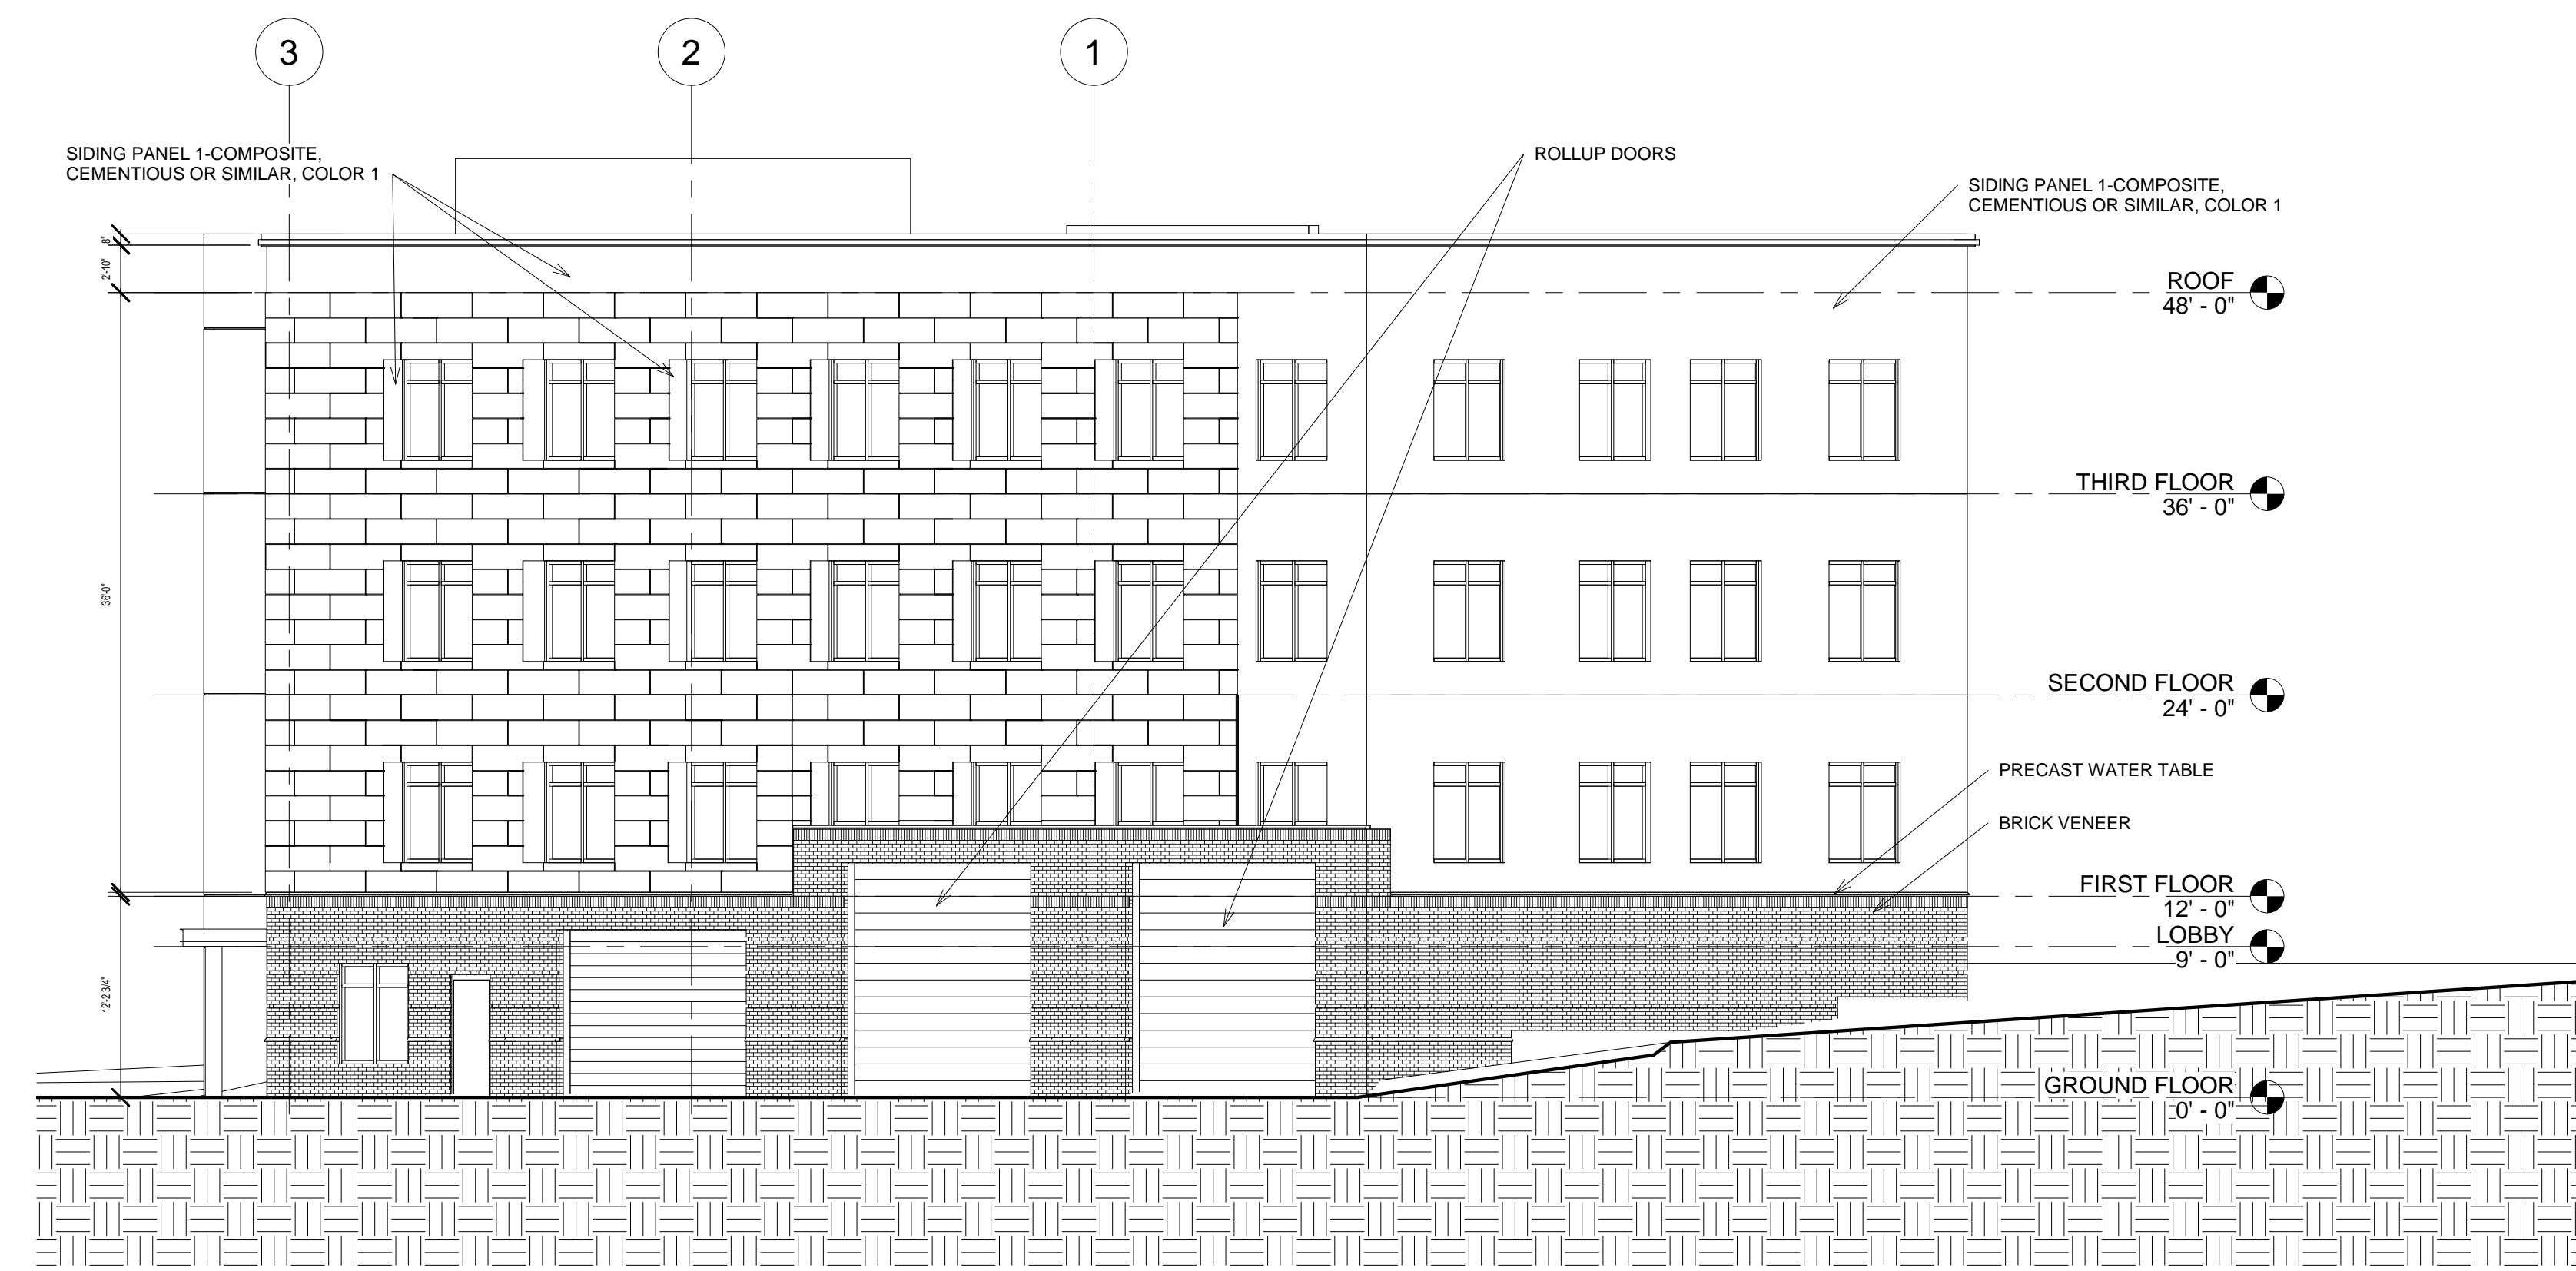

① EAST ELEVATION
1/8" = 1'-0"

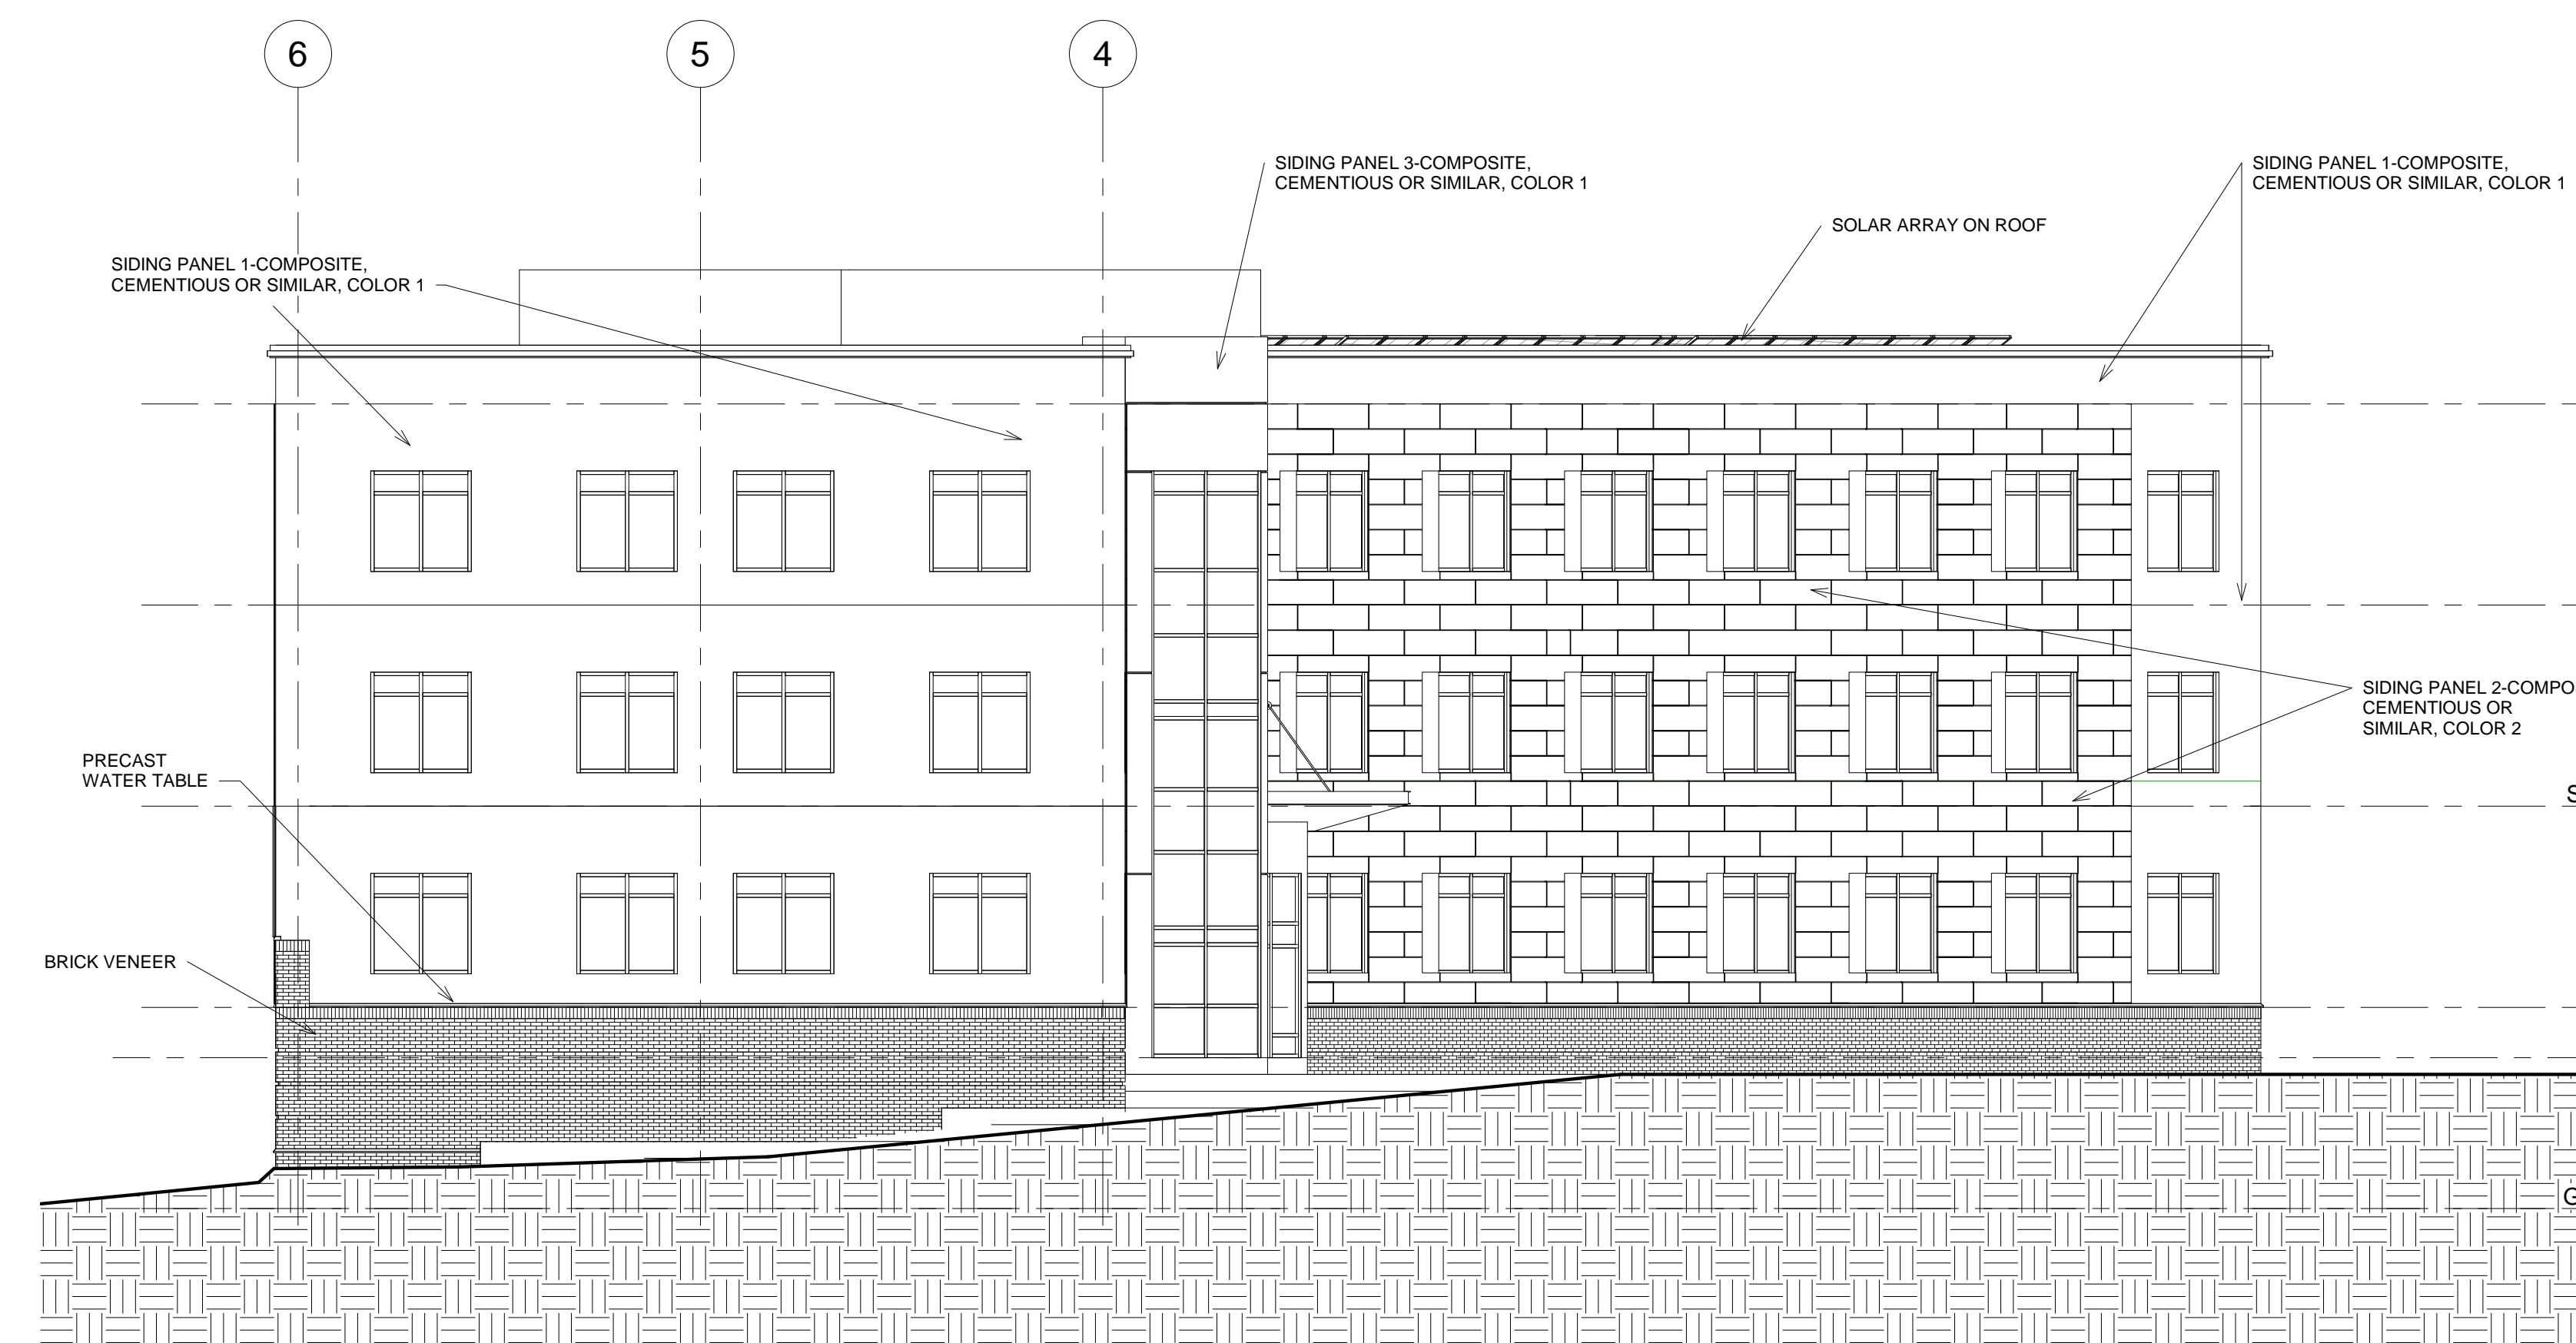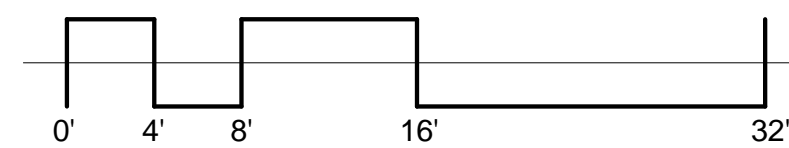

② NORTHEAST ELEVATION
1/8" = 1'-0"

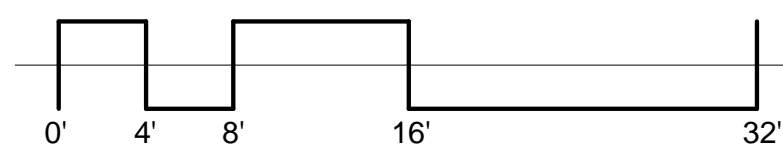

Five Mark
properties

Five Mark Properties
30 Log Bridge Road
Building 100
Suite 200
Middleton, MA 01949



No.	Description	Date



UNITED
CIVIL

240 NEWBURY ST,
DANVERS, MA 01984

ELEVATIONS

Project number 6.2020
Date 6 May 2020
Drawn by Michael Tague, AIA
Checked by

A108

Scale 1/8" = 1'-0"



No.	Description	Date



**UNITED
CIVIL**

240 NEWBURY ST,
DANVERS, MA 01984


ELEVATIONS

Project number	6.2020
Date	6 May 2020
Drawn by	Michael Tague, AIA
Checked by	

A109

Scale 1/8" = 1'-0"

5/15/2020 1:57:42 PM

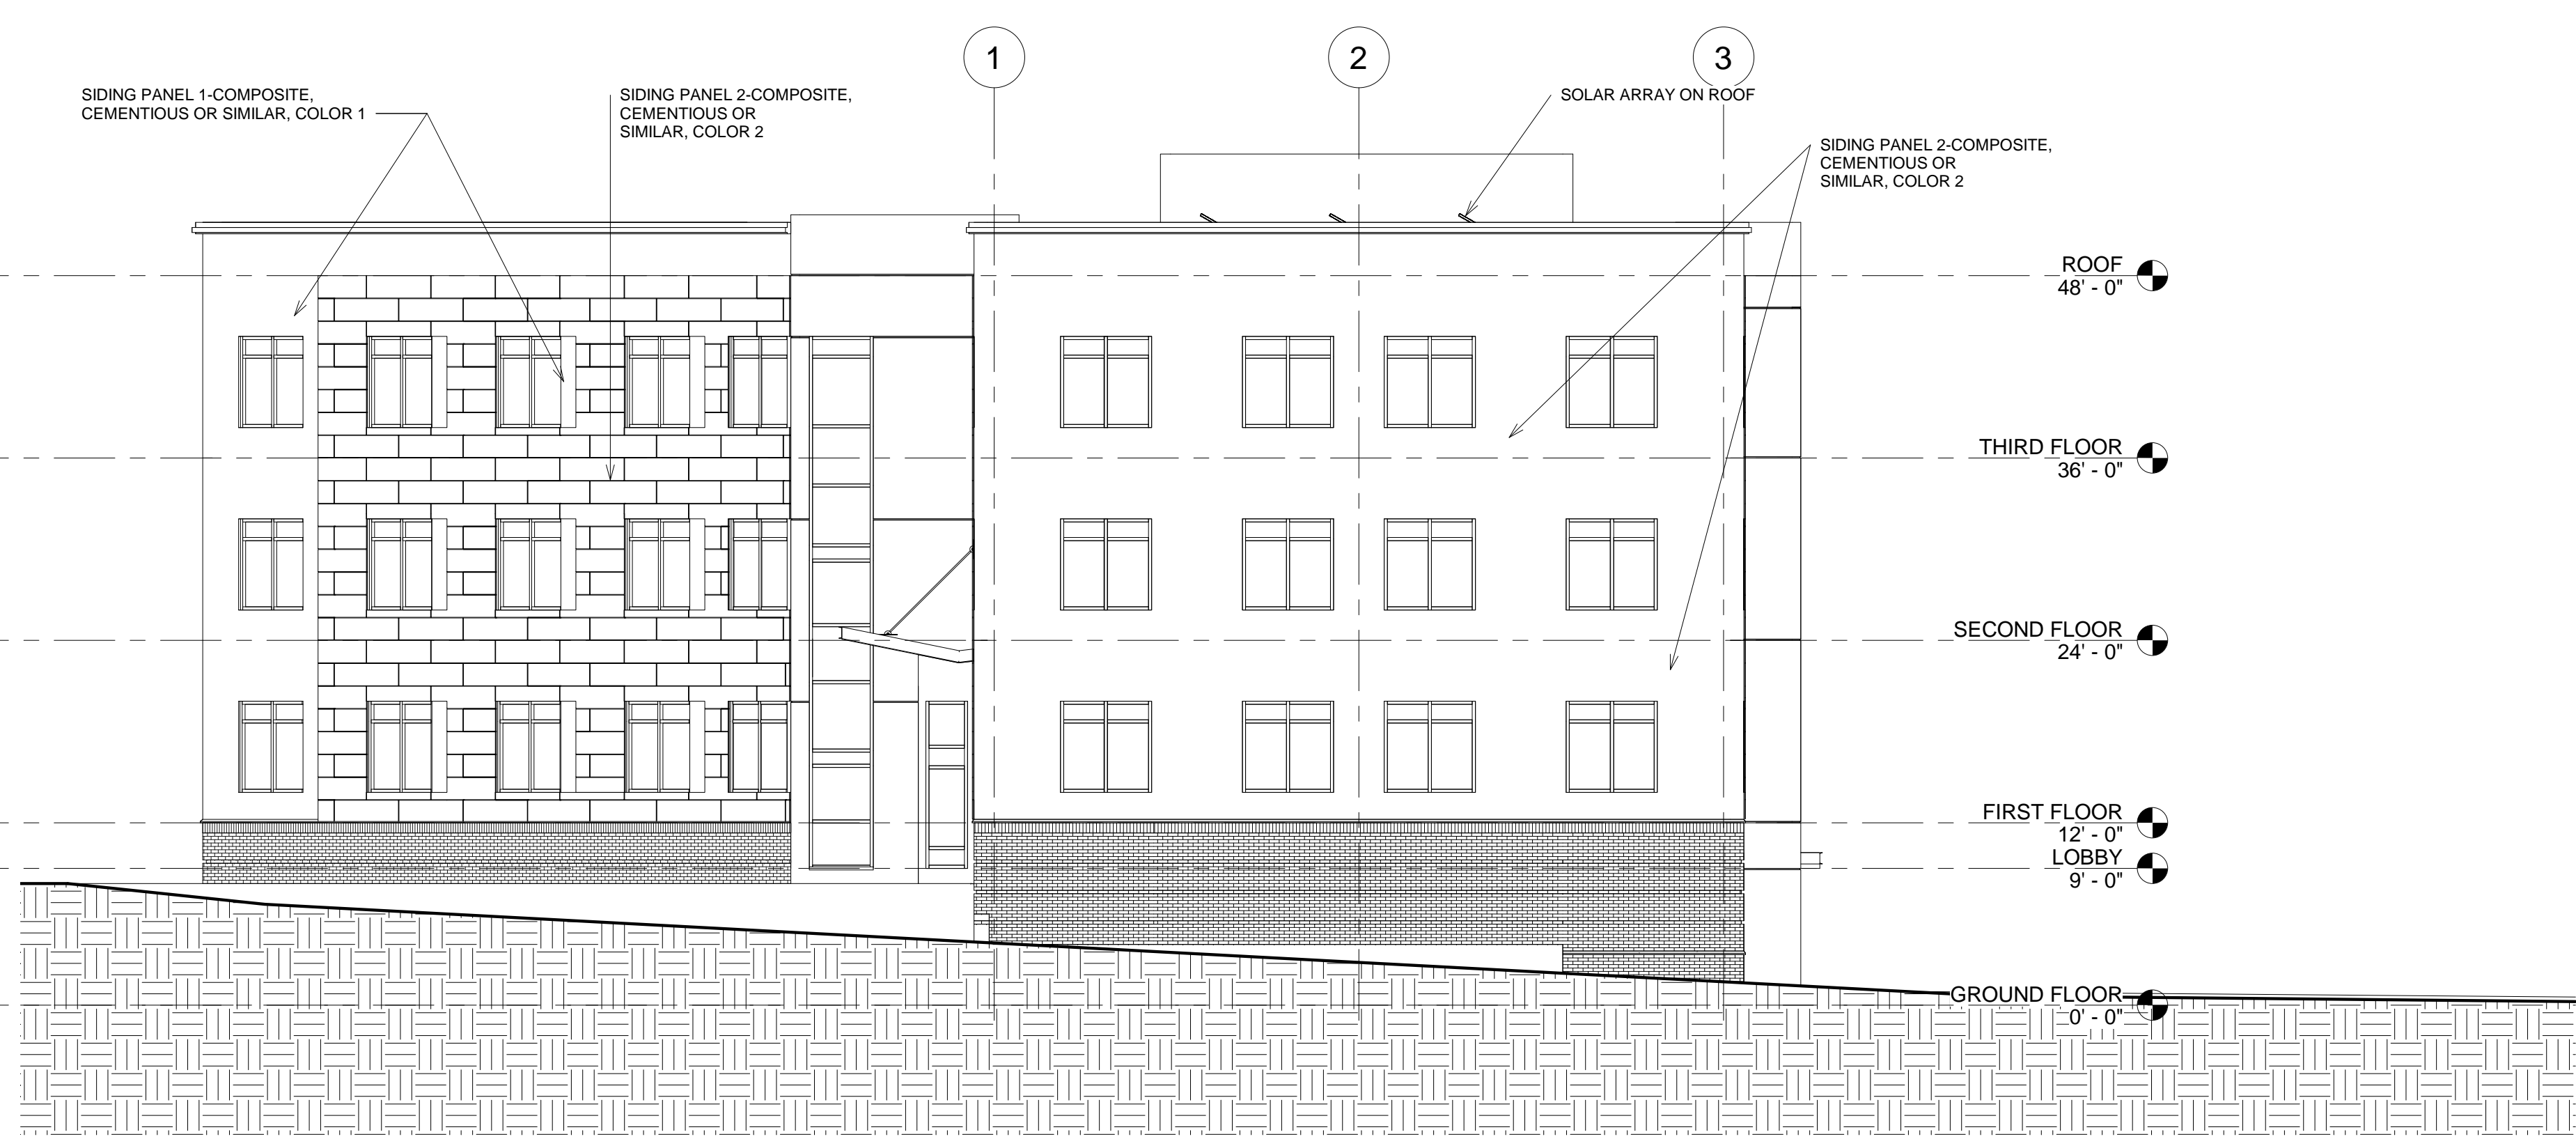

① WEST ELEVATION
1/8" = 1'-0"

