




THIS DRAWING IS THE PROPERTY OF DESIGN GROUP FACILITY SOLUTIONS, INC. AND SHALL NOT BE REPRODUCED, COPIED, LENT OR ALTERED DIRECTLY OR INDIRECTLY NOR USED FOR ANY PURPOSE OTHER THAN THAT FOR WHICH IT IS SPECIFICALLY FURNISHED AND MUST BE RETURNED TO DESIGN GROUP FACILITY SOLUTIONS, INC. ON COMPLETION OF WORK, IF REQUESTED.

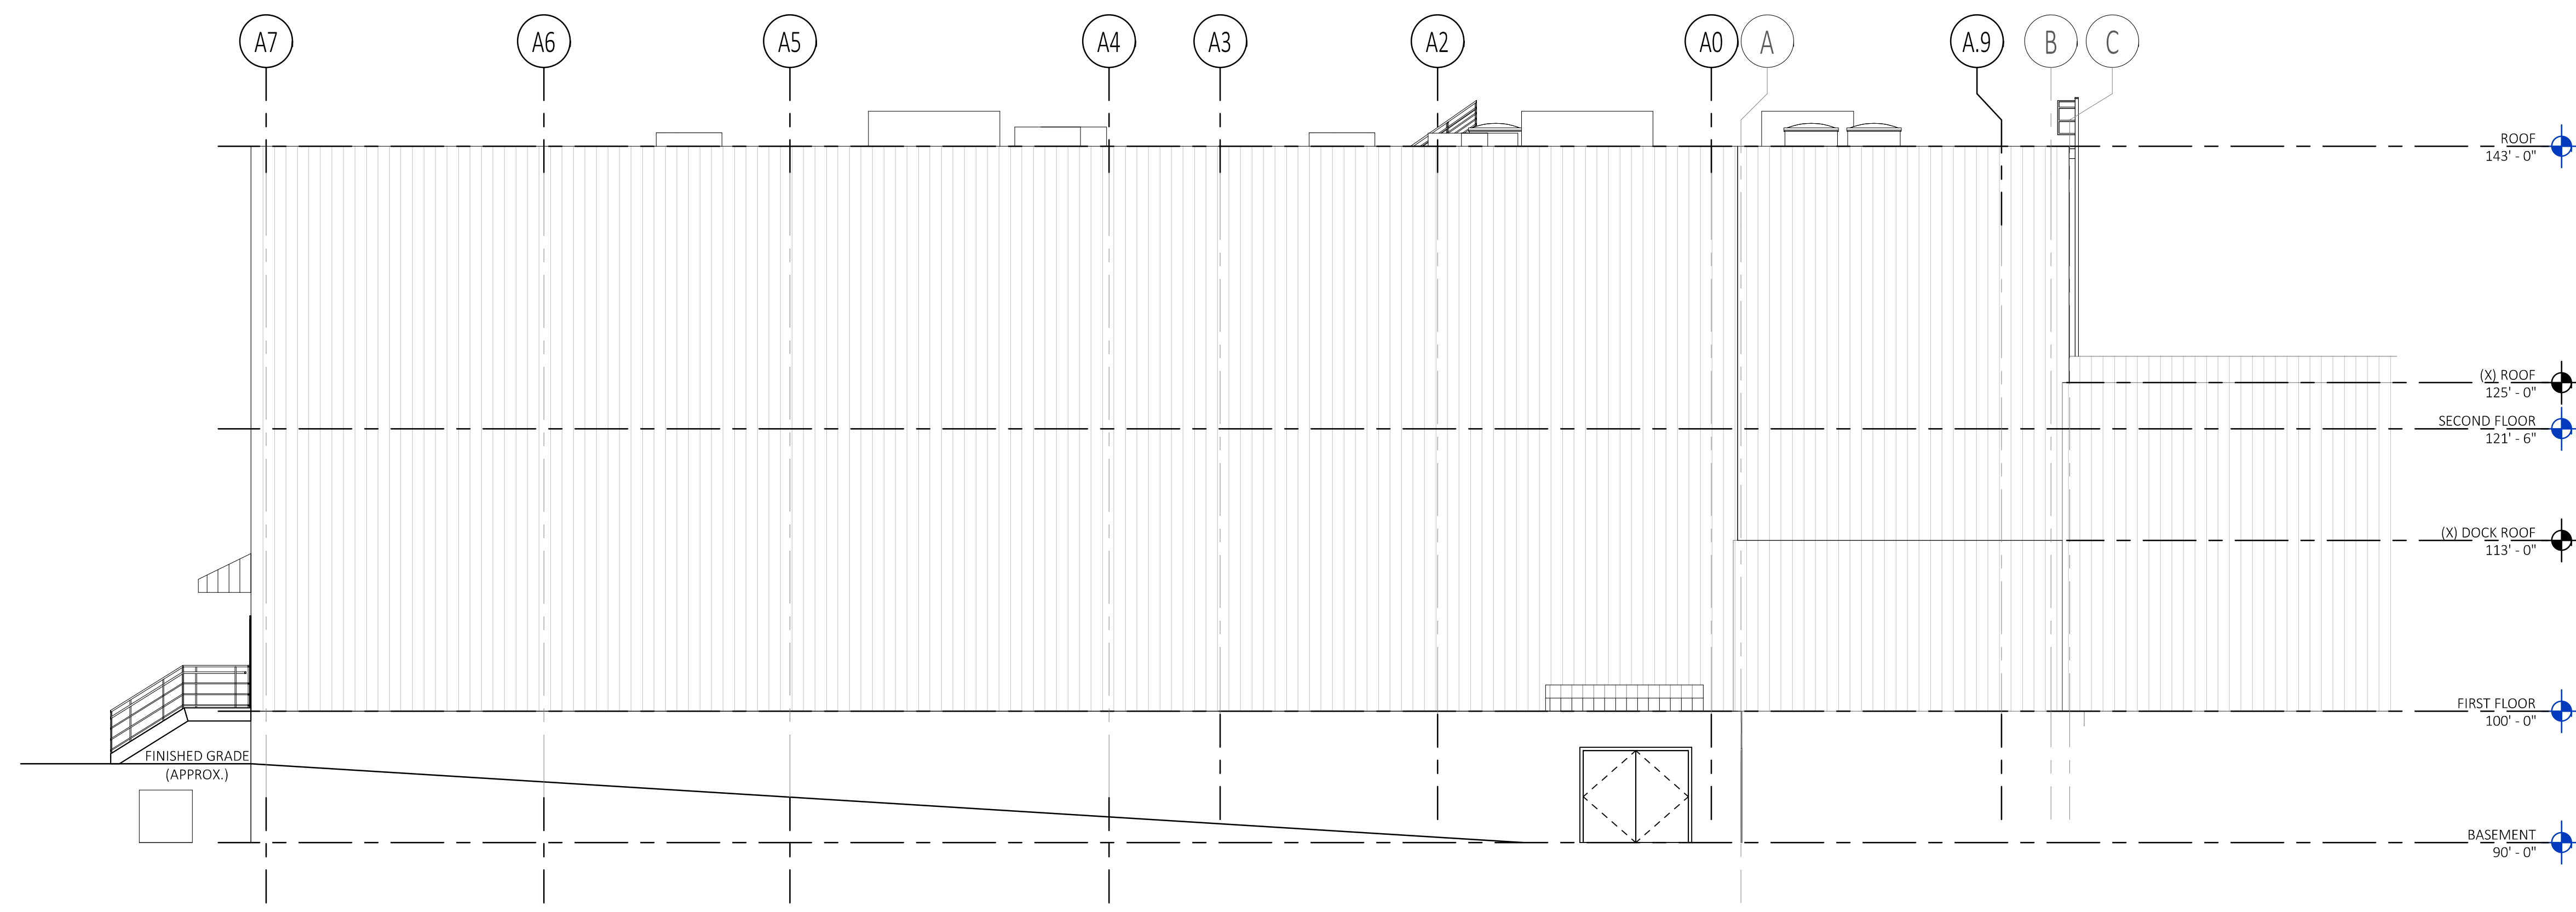

1 NORTH ELEVATION
1/8"=1'-0"
0 2 4 6 8 10

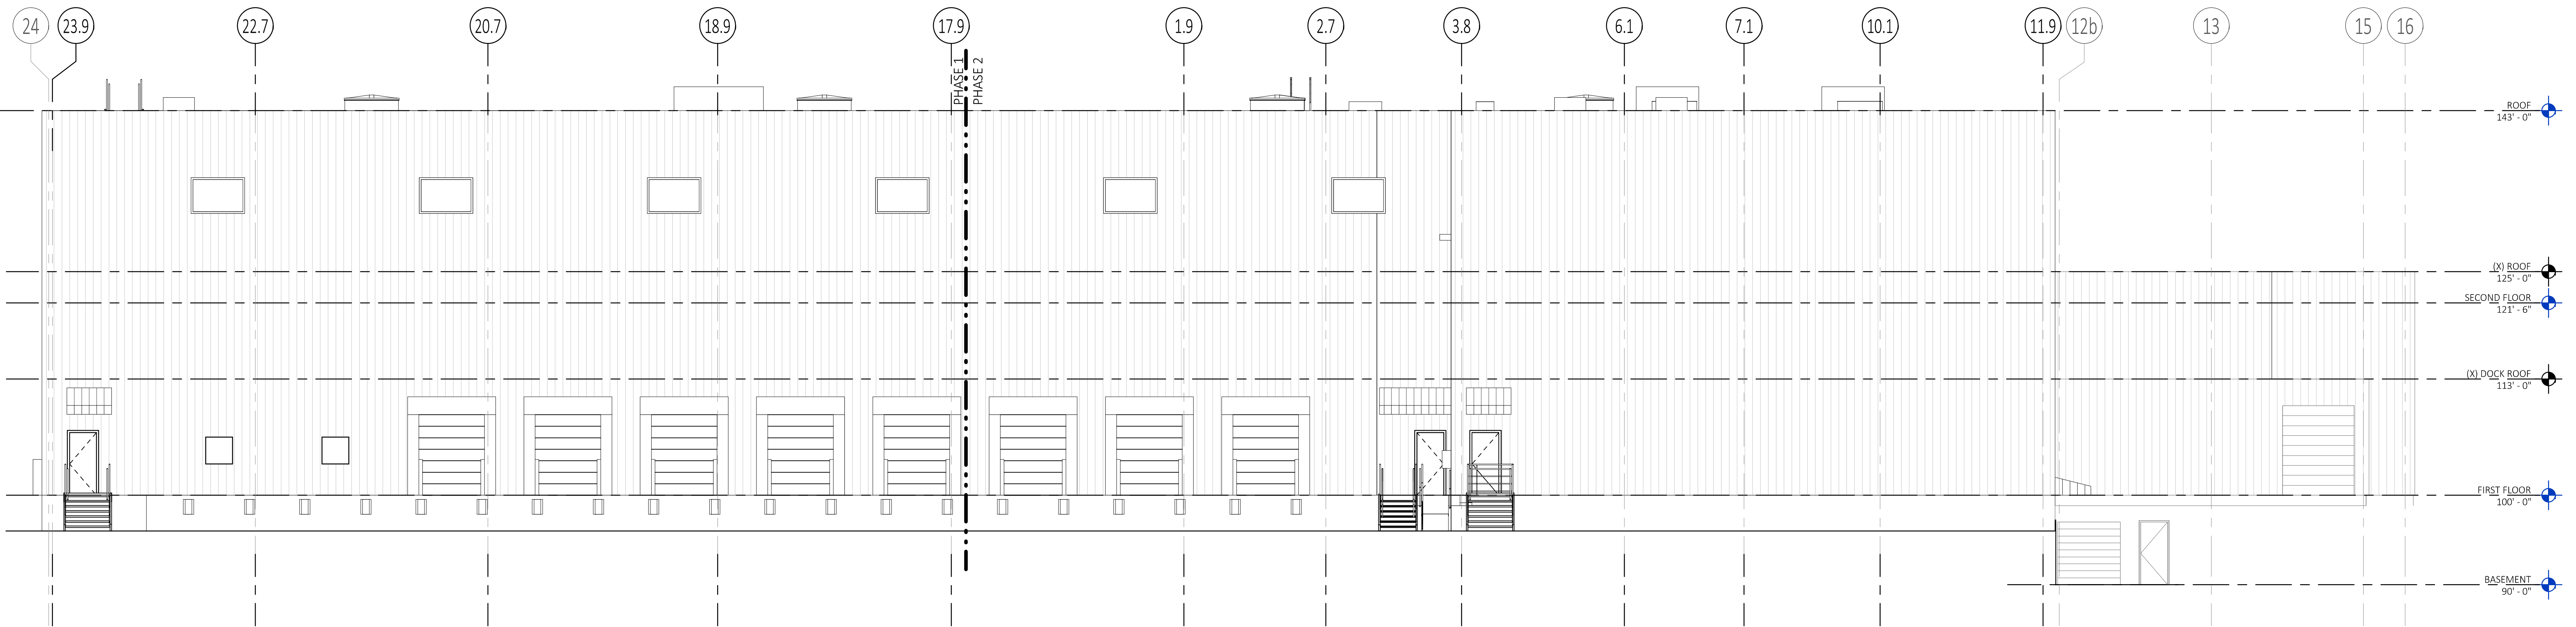


2 EAST ELEVATION
1/8"=1'-0"
0 2 4 6 8 10

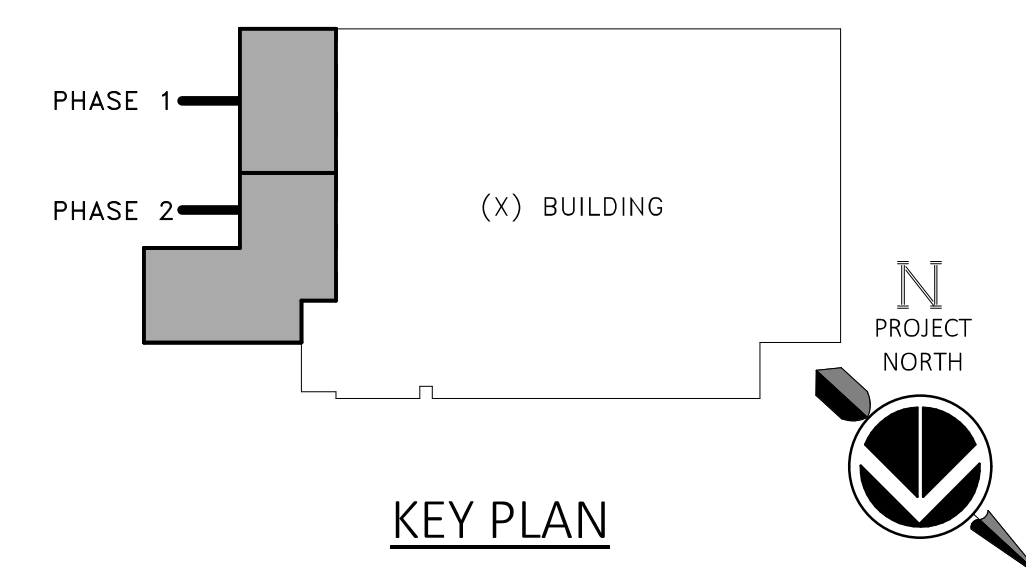

DATE	BY	REVISION
06/09/2020	CN	ISSUED FOR SITE PLAN APPROVAL



CLIENT: OLD NEIGHBORHOOD FOODS, INC.
LYNN, MA
PROJECT: LOADING DOCK EXPANSION
DANVERS, MA
DRAWING TITLE: EXTERIOR ELEVATIONS

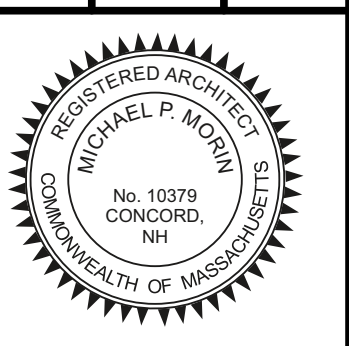

PROJECT NO. 2001673
ISSUED 06/09/20
SCALE AS NOTED
DRAWN BY CN