

ZELTA
DESIGN

WWW.ZELTADesign.COM



45 SUSSEX AVENUE
NEWARK, NJ 07103

HELLO@ZELTADesign.COM
973.933.6636

ISSUE	DESCRIPTION	DATE

PROJECT INFORMATION:


WENDY'S
39 WAL-MART PLAZA
FRANKLIN, NJ

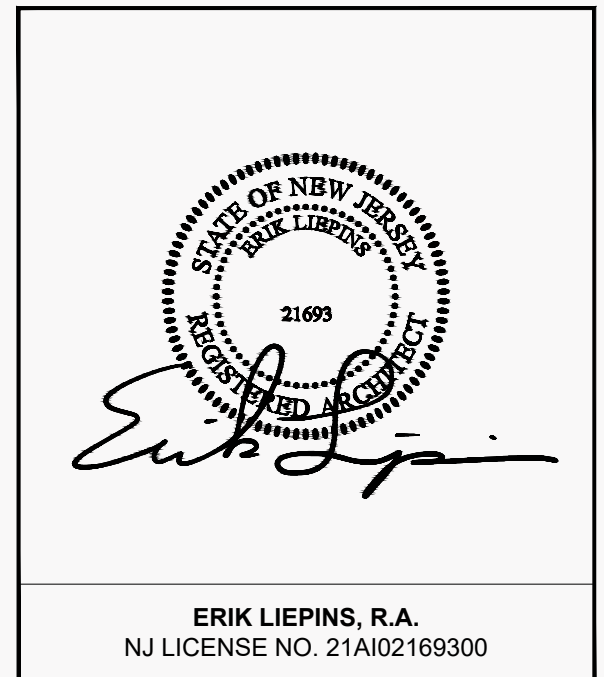 


DATE: 03/24/2022
PROJECT NO.: Z169-21
DRAWN BY: SM
CHECKED BY: ZD
SCALE: AS NOTED

DRAWING TITLE:
EQUIPMENT PLAN DSG2
FIRST FLOOR

DRAWING NO.:
EQ1.1

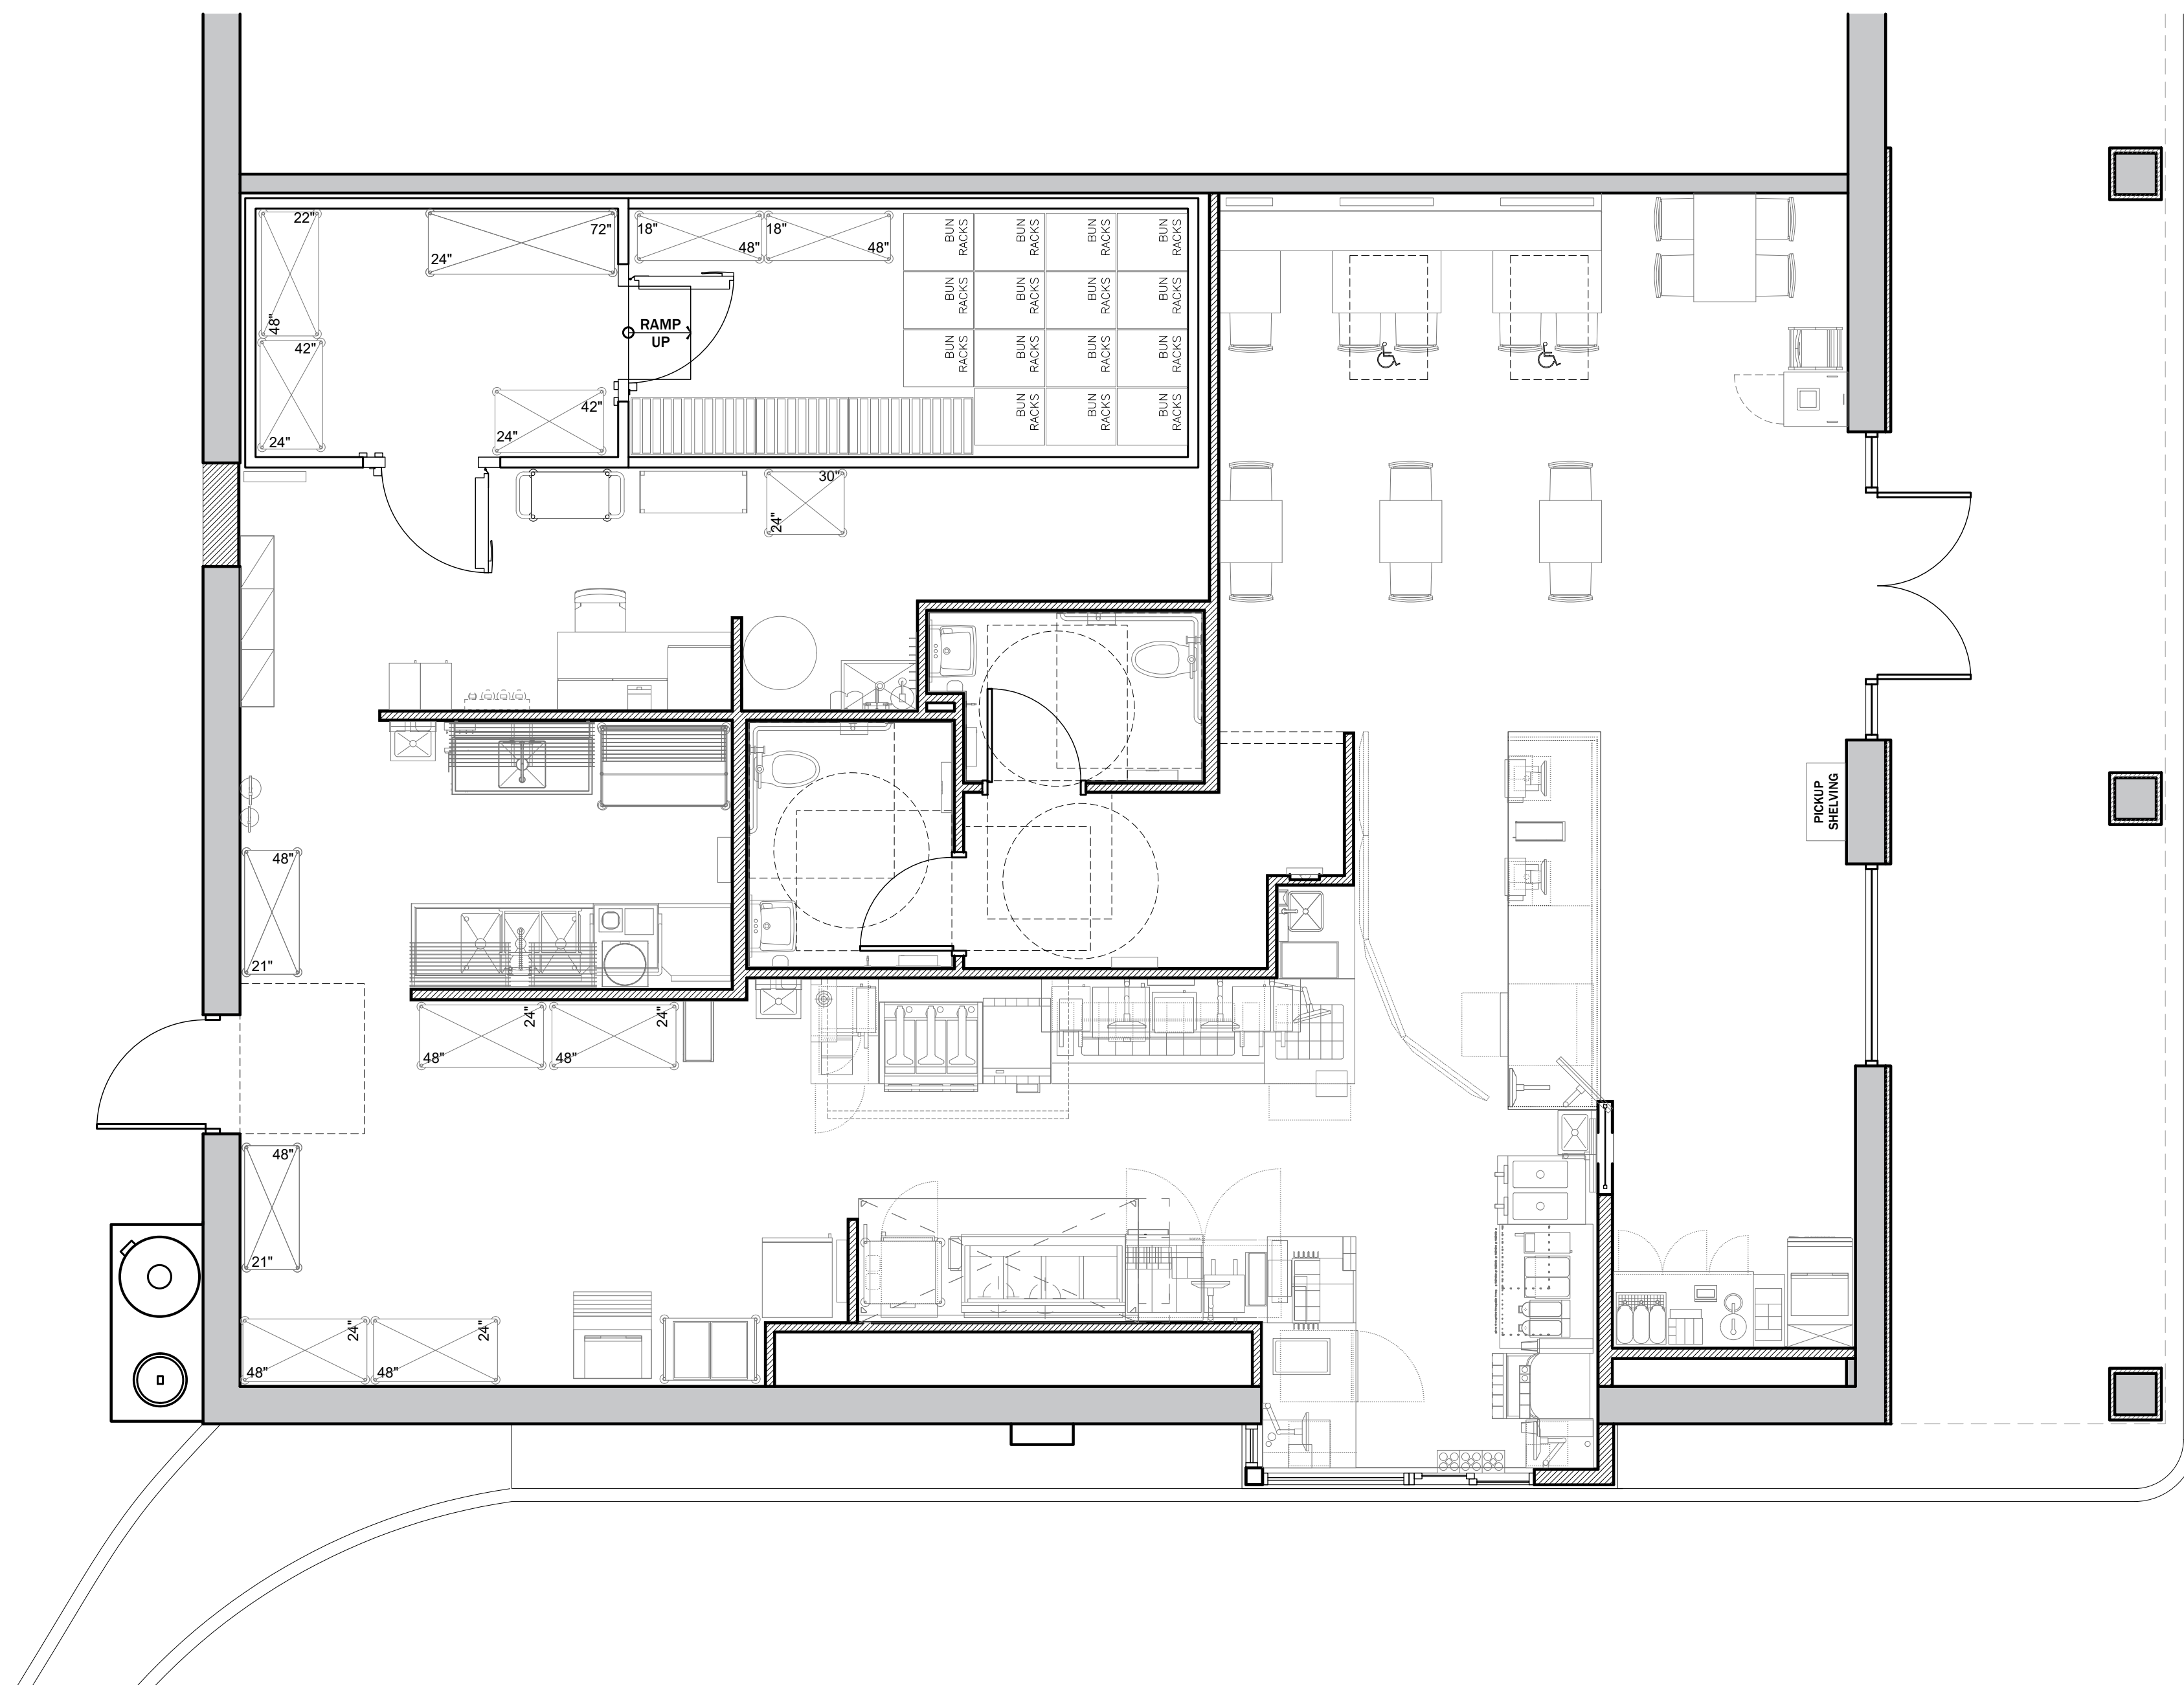

1 EQUIPMENT PLAN - FIRST FLOOR
1/4"=1'-0"

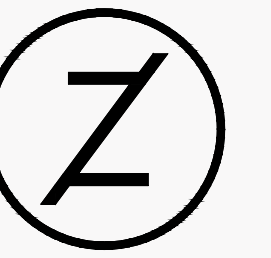

Z E L T A
DESIGN

WWW.ZELTADESIGN.COM

45 SUSSEX AVENUE
NEWARK, NJ 07103

HELLO@ZELTADESIGN.COM
973.933.6636


EXTERIOR FINISH SCHEDULE

SF-1	STOREFRONT - "DARK BRONZE"
PUW	PICK-UP WINDOW TO MATCH STOREFRONT
M-1	PARAPET CAP/ BRAKE METAL - "DARK BRONZE"
M-3	EXCEPTIONAL METALS - "BRIGHT RED"
M-4	EXCEPTIONAL METALS - "SILVER METALLIC"
M-5	BRAKE METAL - "CLEAR ANNOXIDIZED"
M-7	EXCEPTIONAL METALS - "CUSTOM DARK GREY"
KW-1	KNOTWOOD PREFINISHED ALUMINUM SIDING MATERIAL "LIGHT OAK"
KW-2	KNOTWOOD PREFINISHED ALUMINUM SIDING MATERIAL "KNIGHTS ARMOUR"
KW-3	KNOTWOOD PREFINISHED ALUMINUM SIDING MATERIAL "BRITE RED MATT"
E-2	EIFS - "WENDY'S RED"
E-7	EIFS - "DARK GREY"
E-8	EIFS - "TAN"
E-9	EIFS - "SILVER" (SMOOTH FINISH)
BL-1	BOLLARD SLEEVE - "YELLOW"
PEX-1	PAINT - DARK BRONZE (SEE PAINT SCHEDULE)
PEX-3	PRE-FINISHED DARK BRONZE SIGN CABINETS (SEE PAINT SCHEDULE)
PEX-6	PRE-FINISHED WALK-IN FREEZER / COOLER DARK BRONZE (SEE PAINT SCHEDULE)
PEX-10	PAINT / POWDER COAT - BLACK (SEE PAINT SCHEDULE)
PEX-11	EXTERIOR PAINT - LIGHT TAN
PEX-12	PAINT - DARK GREY (SEE PAINT SCHEDULE)


ISSUE	DESCRIPTION	DATE

PROJECT INFORMATION:

WENDY'S
39 WAL-MART PLAZA
FRANKLIN, NJ

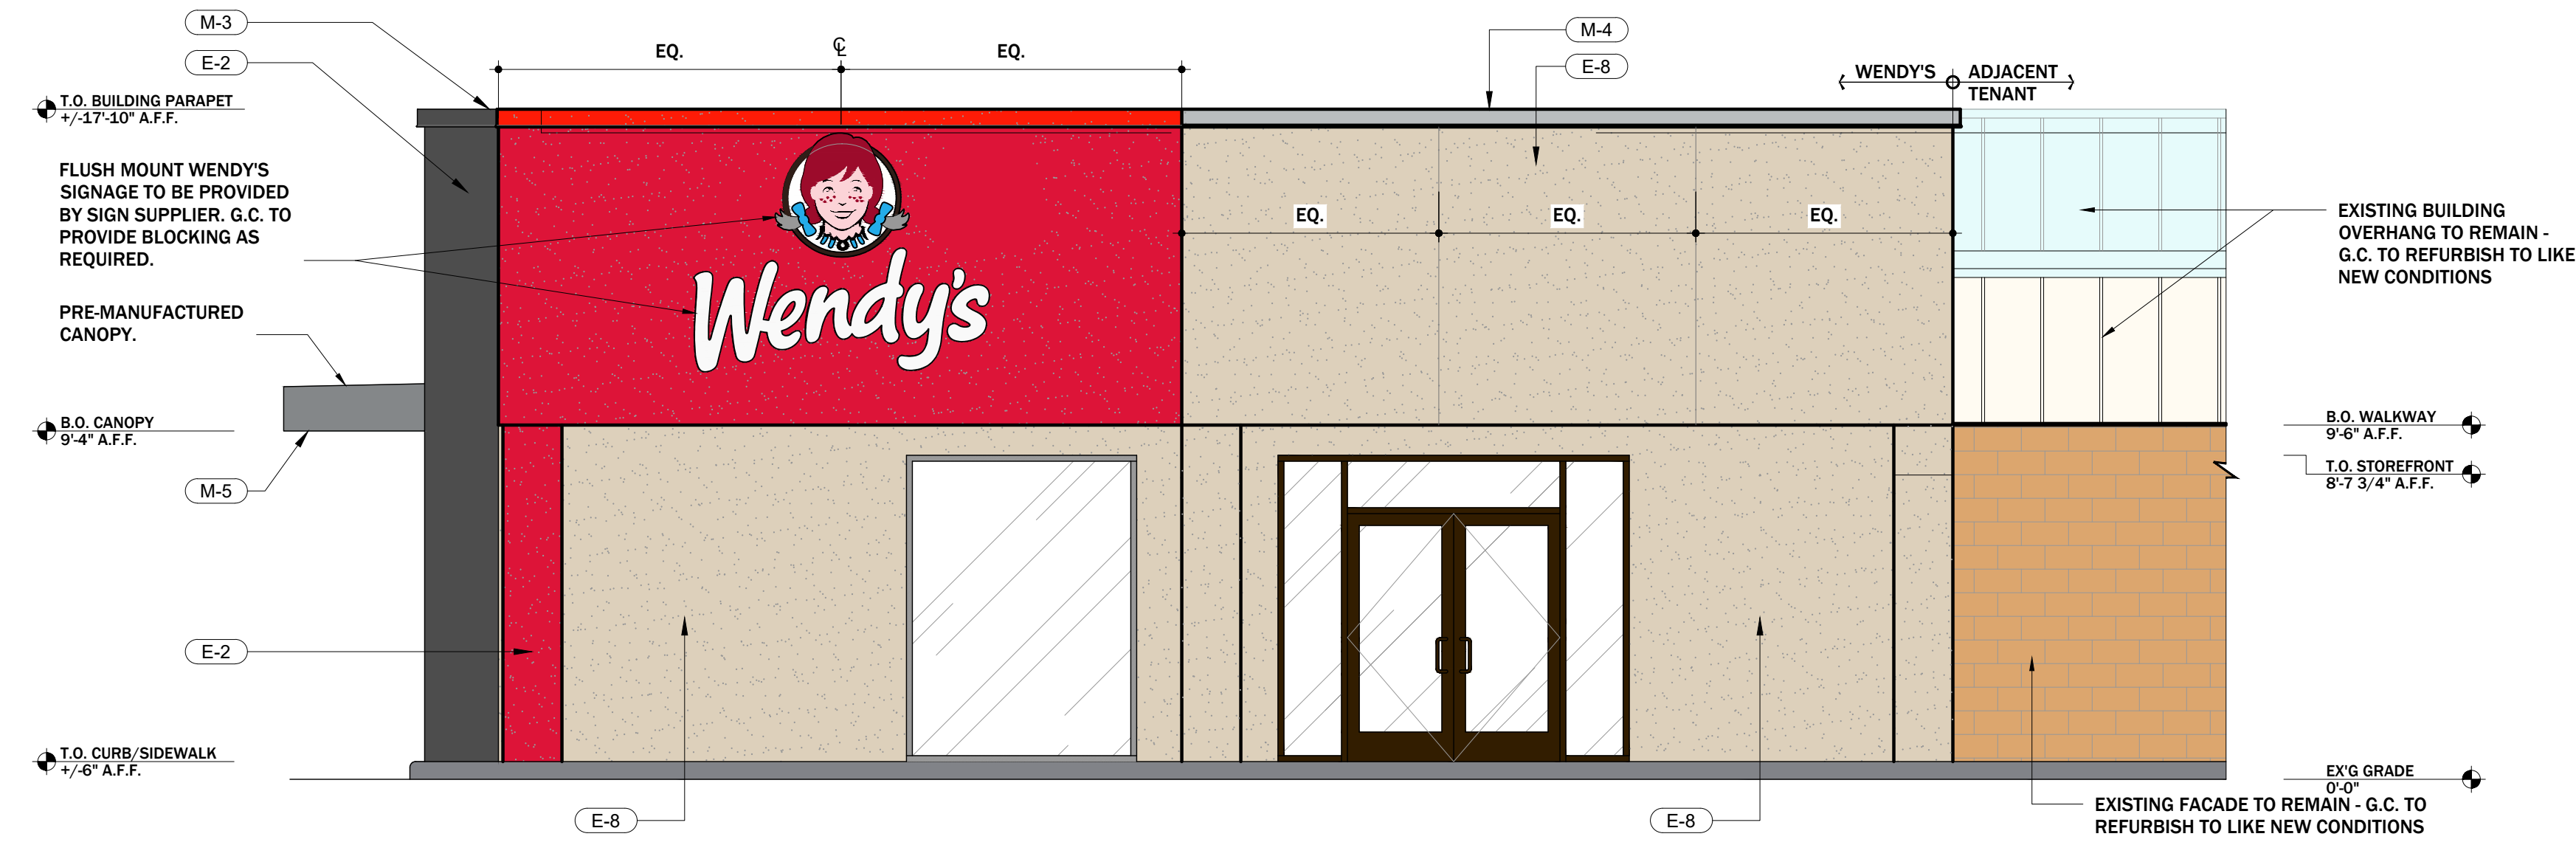

2 SOUTH ELEVATION
1/4"=1'-0"

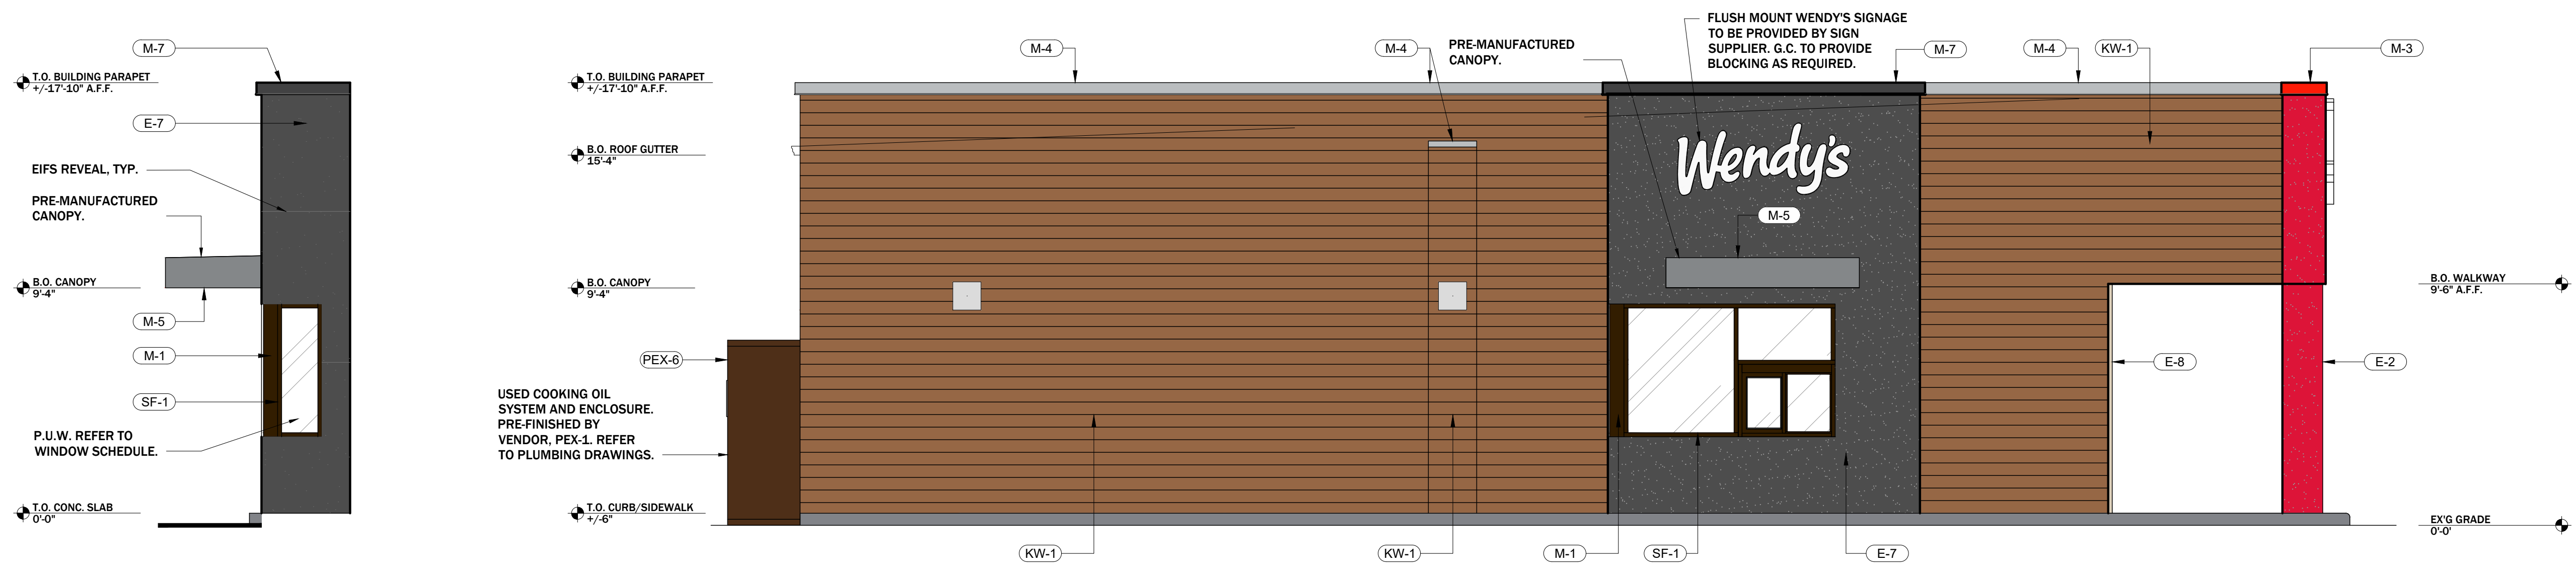

3 SIDE DRIVE-THRU ELEVATION
1/4"=1'-0"

1 EAST ELEVATION
1/4"=1'-0"

Professional Engineer Seal for Erik Liepins, R.A., State of New Jersey, License No. 21A02169300.

DATE: 03/24/2022
PROJECT NO.: Z169-21
DRAWN BY: SM
CHECKED BY: ZD
SCALE: AS NOTED

DRAWING TITLE:
EXTERIOR ELEVATIONS

DRAWING NO.:
A2.1