Sign Package For:



Project Address:

5180-5200 Holt Blvd Montclair, CA 91763



Pages	i
Pg. 1	Sign Type C Site Plan
Pg. 2	Sign Type C Placemen
Pg. 3	Sign Type D Placemen
Pg. 4	Sign Type C Monumen
Pg. 5	Sign Type C Monumen
Pg. 6	Sign Type D EMC Sign

nt Plan nt Plan

nt Sign

nt Sign Structural View



Date:
5.26.21Date:
5.26.21Project:Project Address:Customer Approval:Landlord Approval1028 EAST ACACIA STREET | ONTARIO, CA 91761
PHONE: 909.923.3034 | FAX: 909.923.3043
EAGLESIGNS.NET | LICENSE 1019394Drawn By:
C. SmithDrawn By:
C. SmithDrawn

This is an original unpublished drawing created by Eagle Signs. It is submitted for your personal use in conjunction with a project being planned for you by Eagle Signs, and shall not be reproduced, used by or disclosed to any firm or corporation for any purpose whatsoever without written permission.

val:	City Approval:	Page:	
		01 06	

Scale 1:1000

Sign Type C Monument Placement Plan




 Date:
 Date:
 Project:
 Project Address:
 Customer Approval:
 Landlord Approval

 1028 EAST ACACIA STREET | ONTARIO, CA 91761
 Drawn By:
 West Coast Auto
 5180-5200 Holt Blvd
 Hontclair, CA 91763
 Landlord Approval

This is an original unpublished drawing created by Eagle Signs. It is submitted for your personal use in conjunction with a project being planned for you by Eagle Signs, and shall not be reproduced, used by or disclosed to any firm or corporation for any purpose whatsoever without written permission.

al:	City Approval:	Page:
		02 06

Scale 1:300

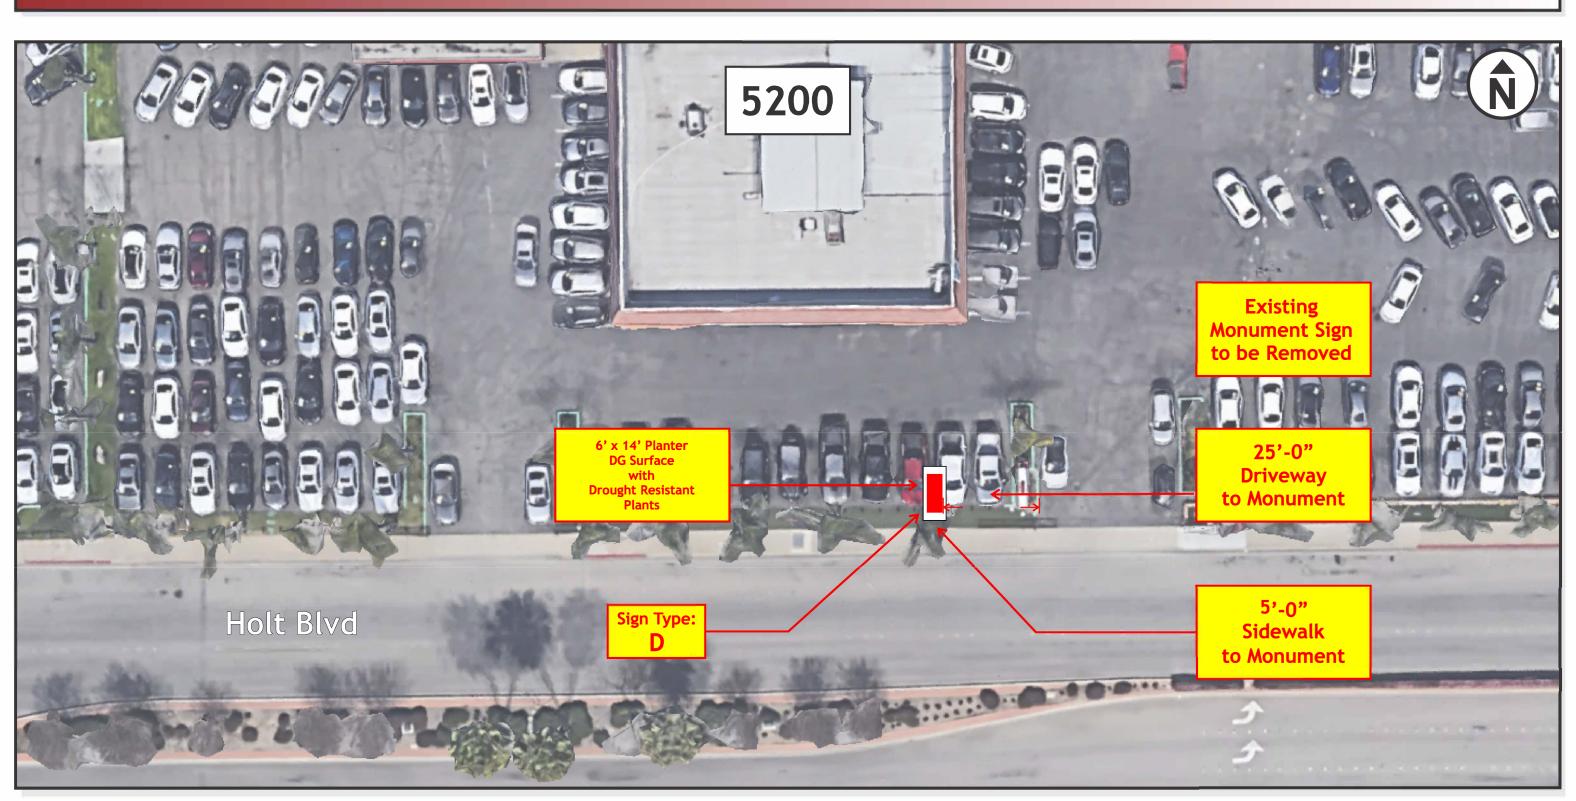



Scale 1:300

EAGLE SIGNS	Date: 5.26.21	Project: West Coast Auto	Project Address: 5180-5200 Holt Blvd Montclair, CA 91763	Customer Approval:	Landlord Approval:	City Approval:	Page:
1028 EAST ACACIA STREET ONTARIO, CA 91761 PHONE: 909.923.3034 FAX: 909.923.3043 EAGLESIGNS.NET LICENSE 1019394	Drawn By: C. Smith						03 06

This is an original unpublished drawing created by Eagle Signs. It is submitted for your personal use in conjunction with a project being planned for you by Eagle Signs, and shall not be reproduced, used by or disclosed to any firm or corporation for any purpose whatsoever without written permission.

Existing Monument Sign to be Removed

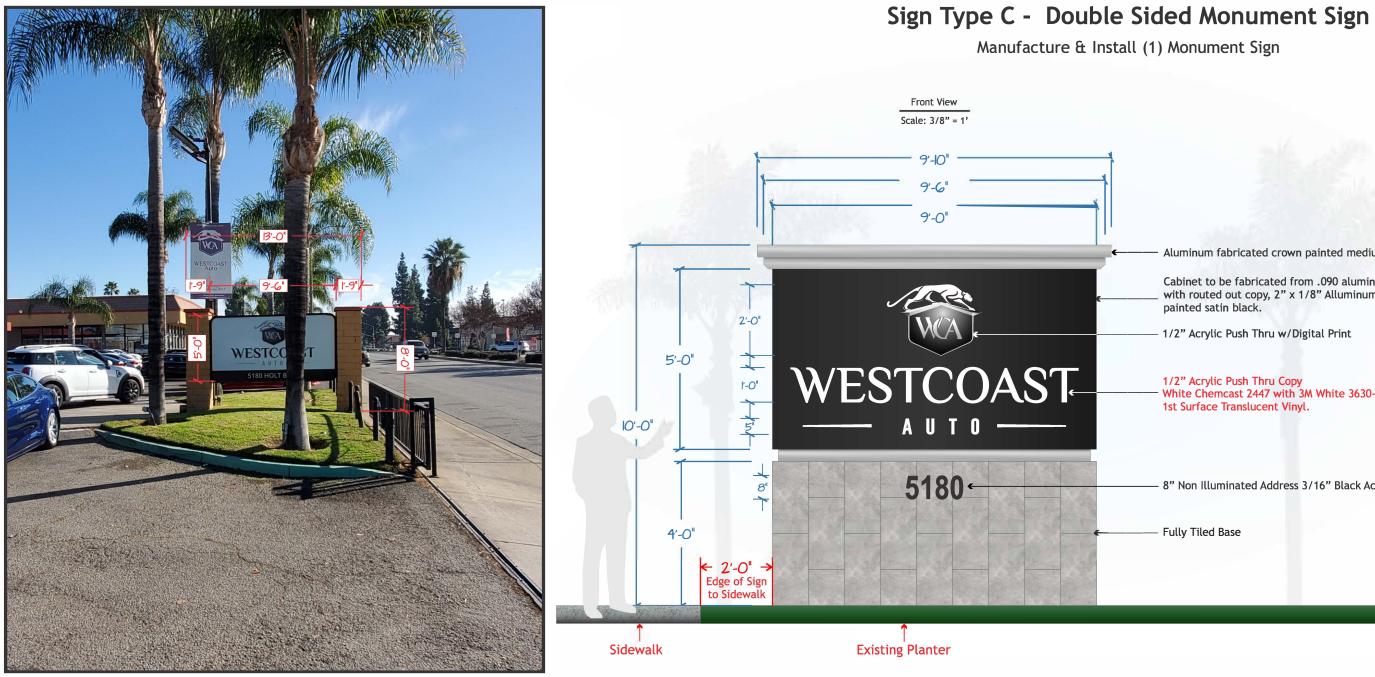

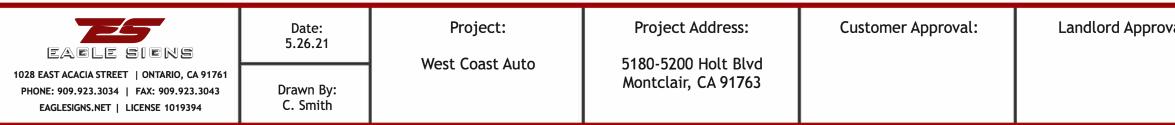

This is an original unpublished drawing created by Eagle Signs. It is submitted for your personal use in conjunction with a project being planned for you by Eagle Signs, and shall not be reproduced, used by or disclosed to any firm or corporation for any purpose whatsoever without written permission.

	5	ide '	View	/	
	Sca	le: 3	/8"	= 1'	
┝		2'-	6"		1
h		2'-	4"	-	
,	-	2'-	0"	4	

Aluminum fabricated crown painted medium silver.

Cabinet to be fabricated from .090 aluminum with routed out copy, 2" x 1/8" Alluminum Sq Tube painted satin black.

1/2" Acrylic Push Thru w/Digital Print

1/2" Acrylic Push Thru Copy White Chemcast 2447 with 3M White 3630-20 1st Surface Translucent Vinyl.

8" Non Illuminated Address 3/16" Black Acrylic

Fully Tiled Base







6
)


Sign Type C - Structural View

Manufacture & Install (1) Monument Sign

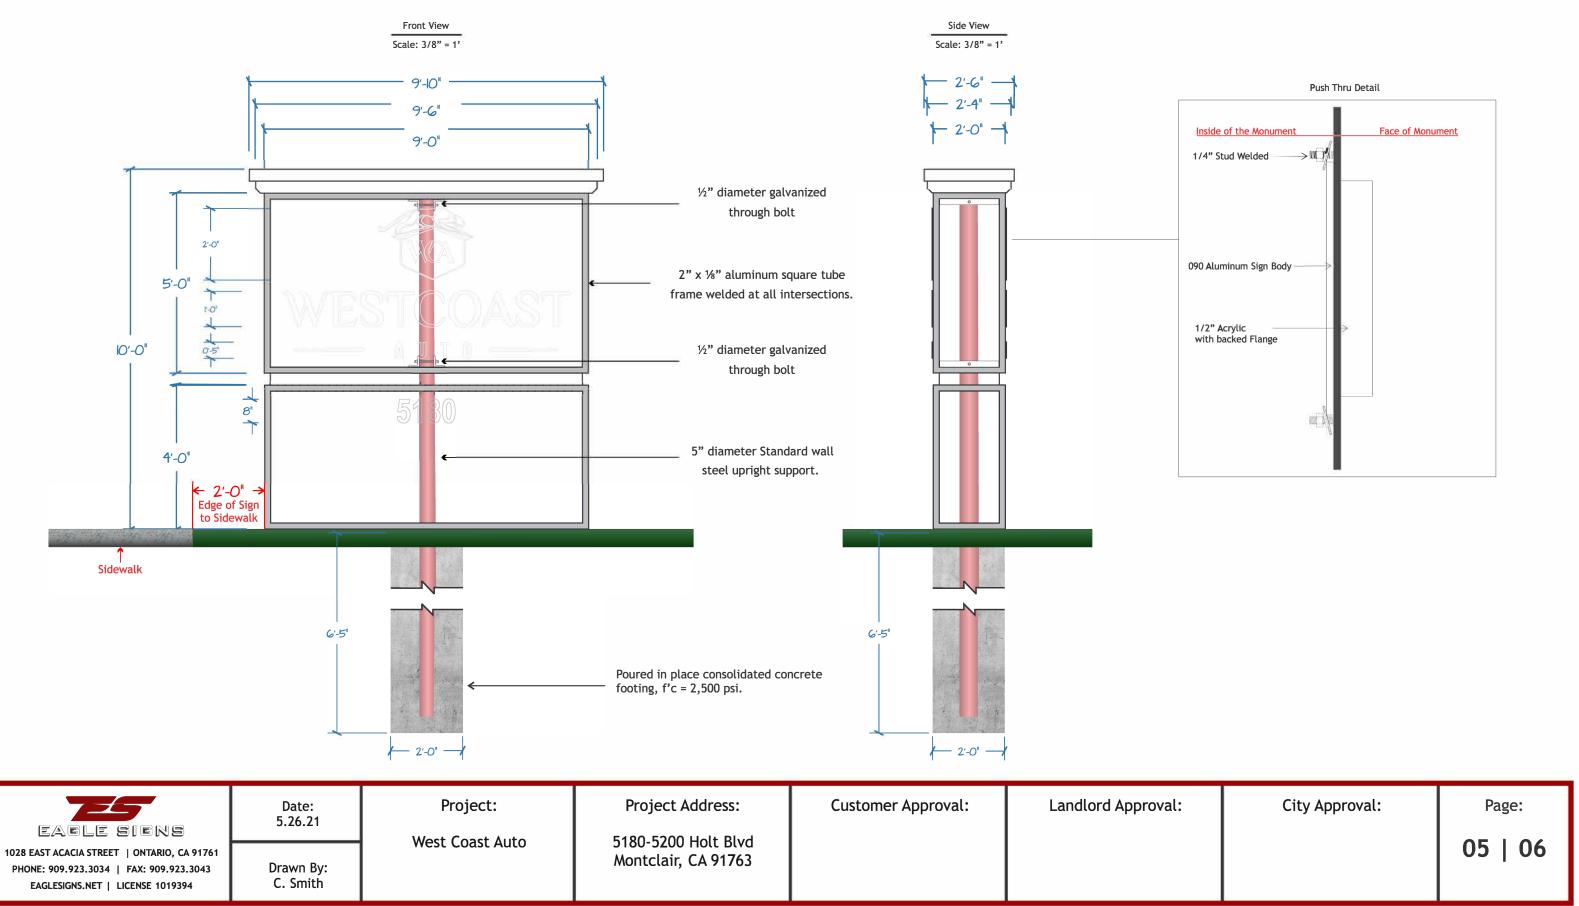

This is an original unpublished drawing created by Eagle Signs. It is submitted for your personal use in conjunction with a project being planned for you by Eagle Signs, and shall not be reproduced, used by or disclosed to any firm or corporation for any purpose whatsoever without written permission.

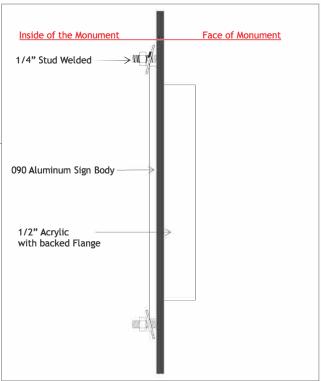

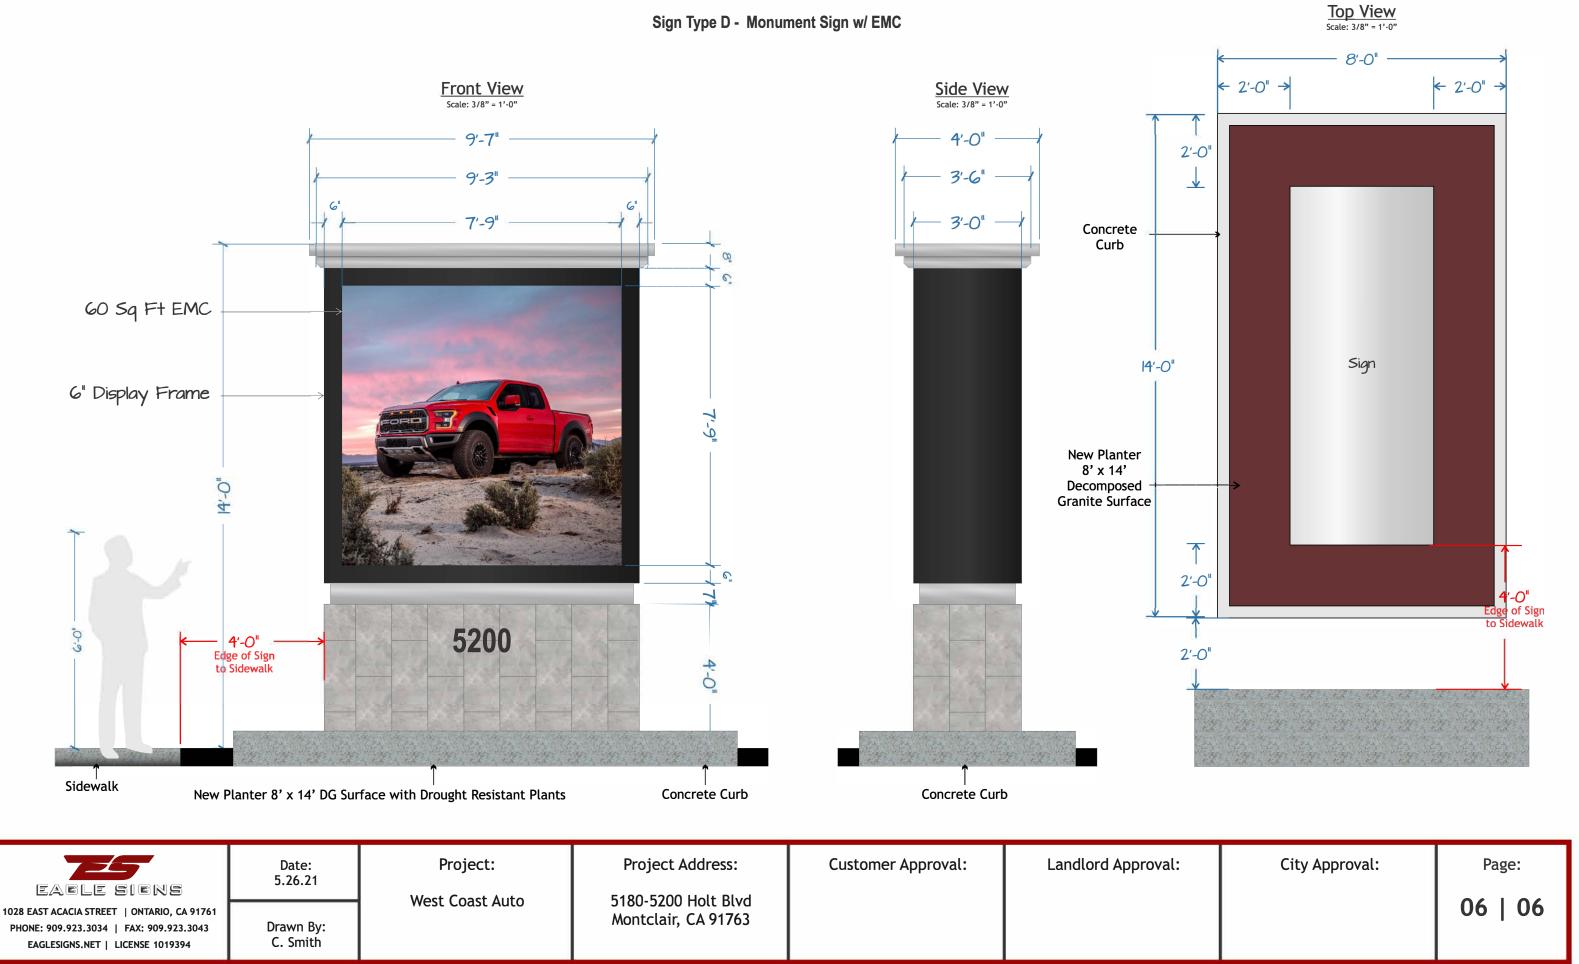

This is an original unpublished drawing created by Eagle Signs. It is submitted for your personal use in conjunction with a project being planned for you by Eagle Signs, and shall not be reproduced, used by or disclosed to any firm or corporation for any purpose whatsoever without written permission.