


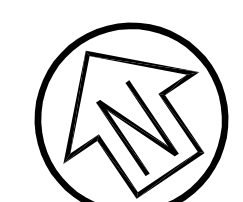




# SOUTHBOUND



Graphic Scale (in feet)

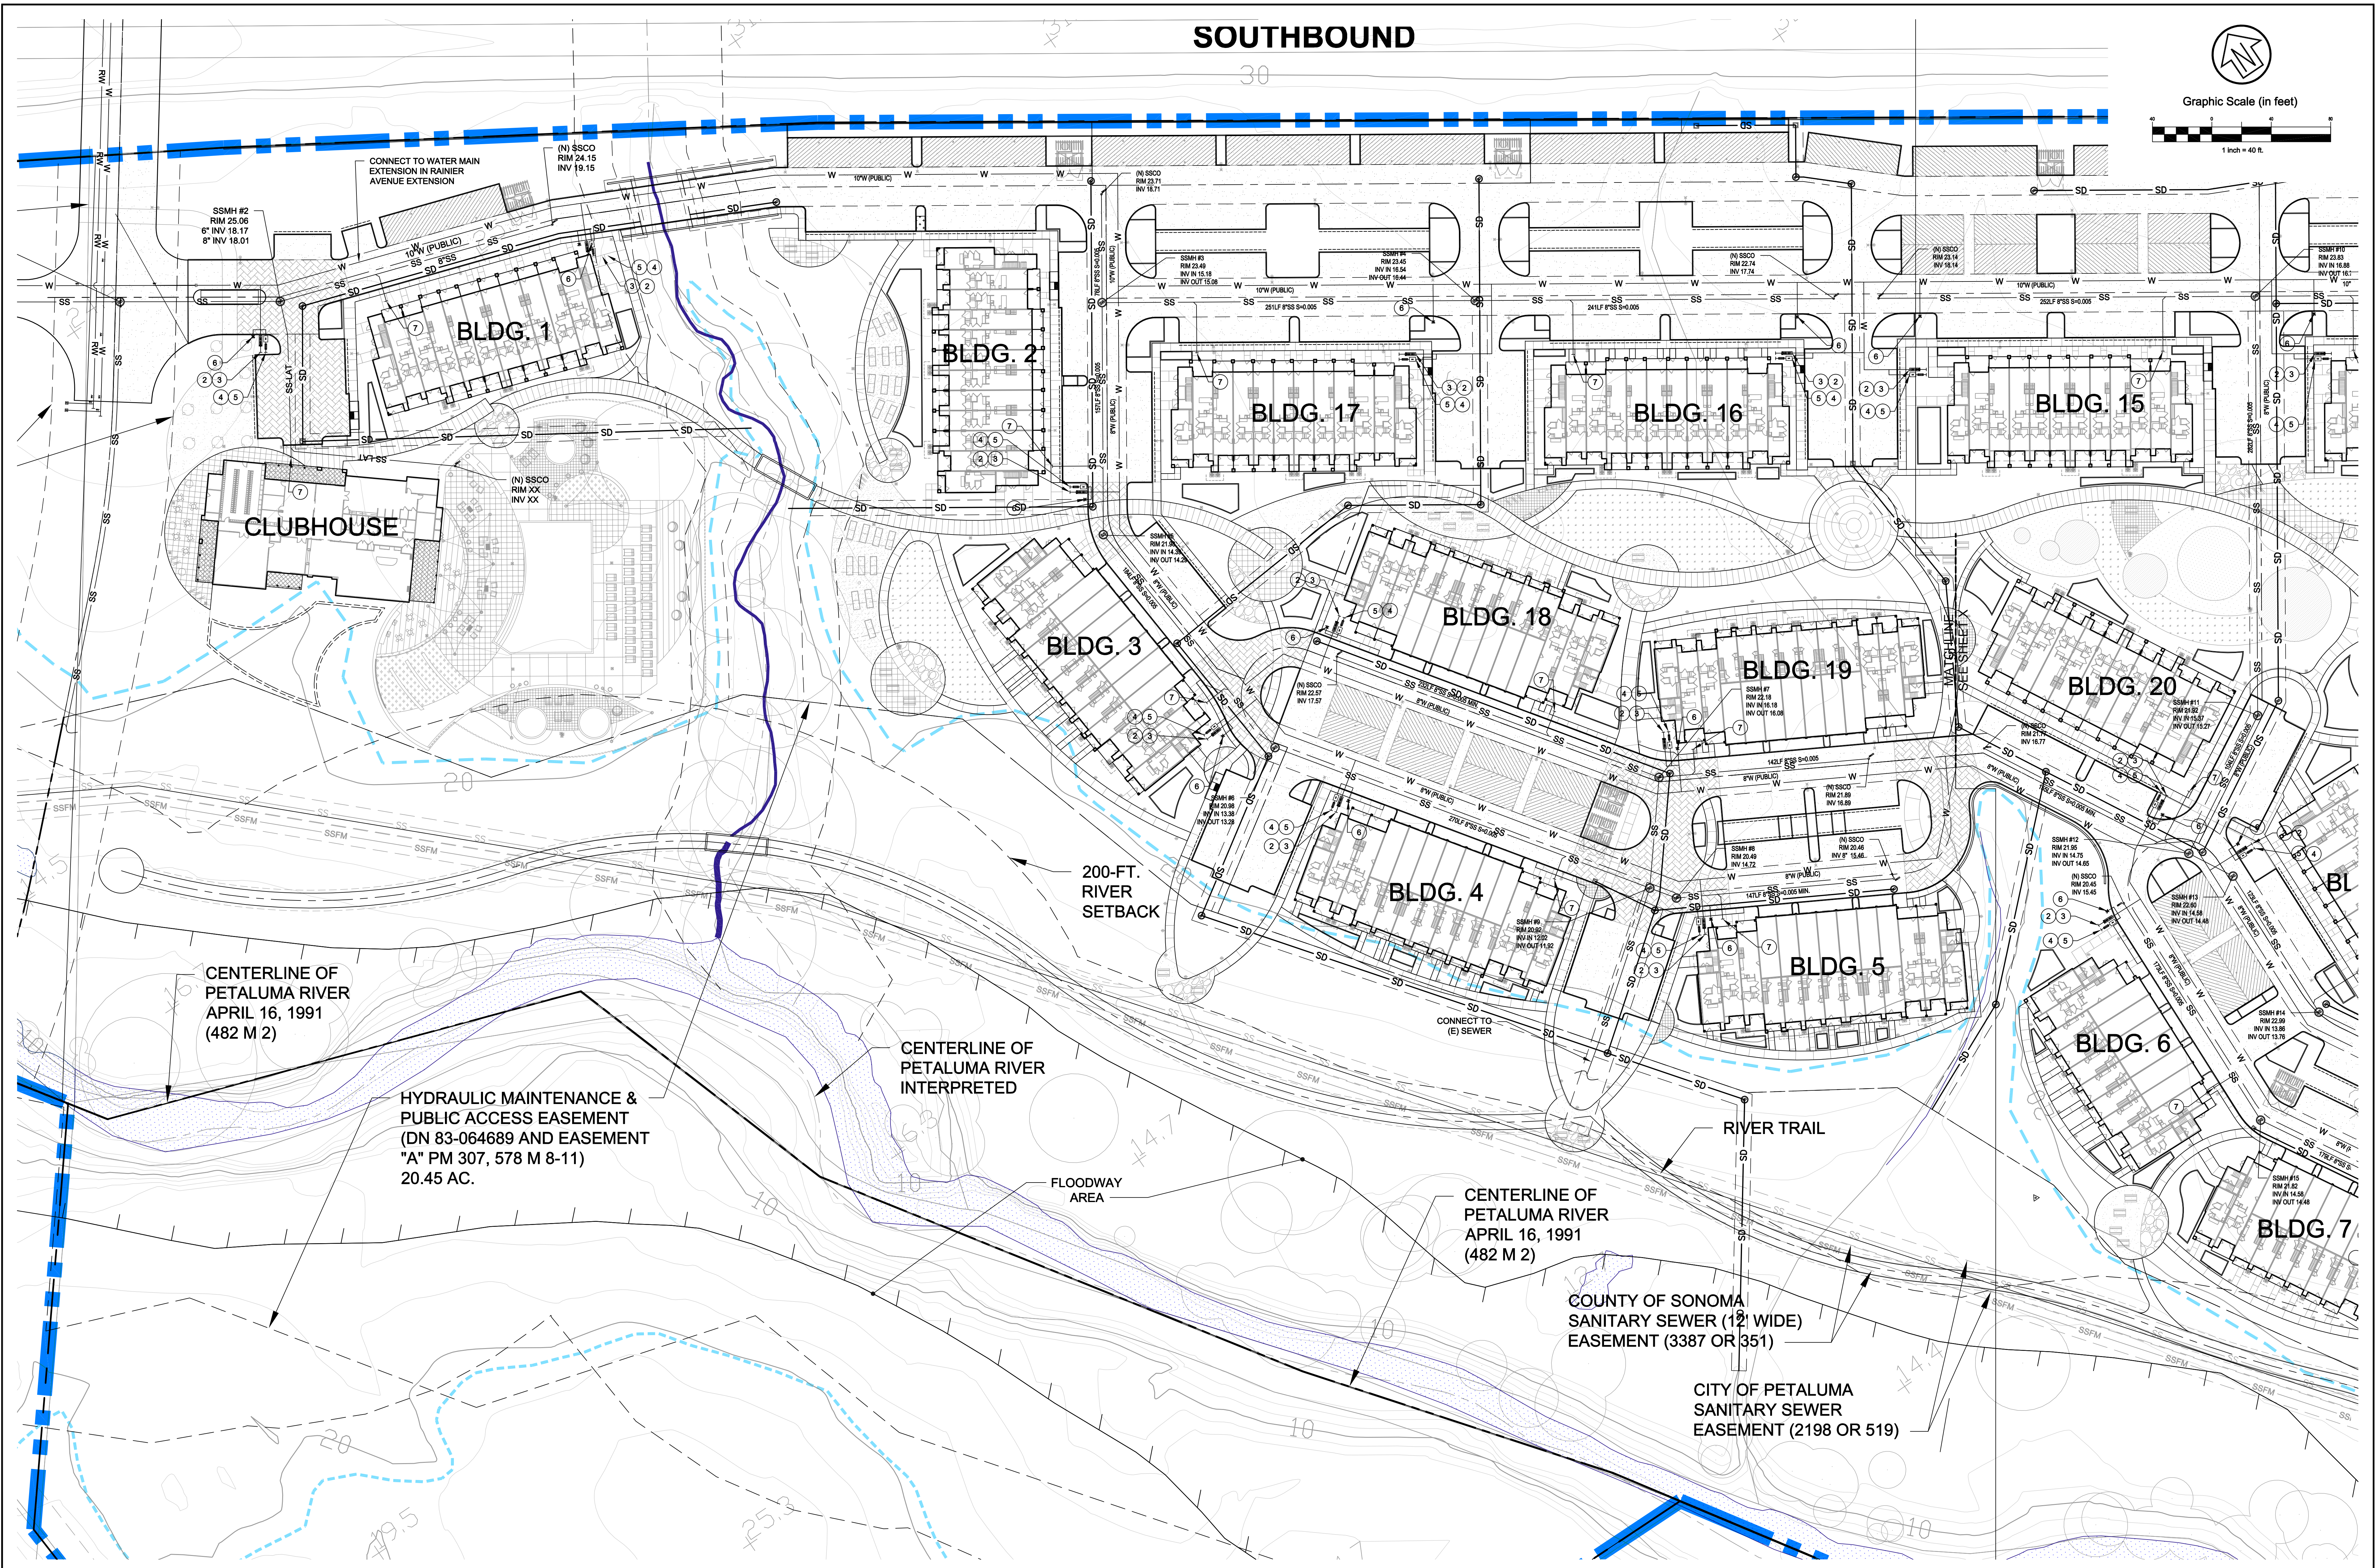


Rev	Date	Description	Designed	Drawn	Checked

**CSW ST2**  
 CSW/Stuber-Stroh Engineering Group, Inc.  
 Civil Engineering · Planning · Land Surveying & Mapping  
 504 Redwood Blvd., Ste 310      tel.: 415.883.9850  
 Novato, CA 94947                  fax: 415.883.9835  
<http://www.cswst2.com>              © 2023




City	Petaluma
County	Sonoma
State	California

**DEER CREEK APARTMENTS**  
**PRELIMINARY UTILITY PLAN - WEST**  
**ACCLAIM COMPANIES**

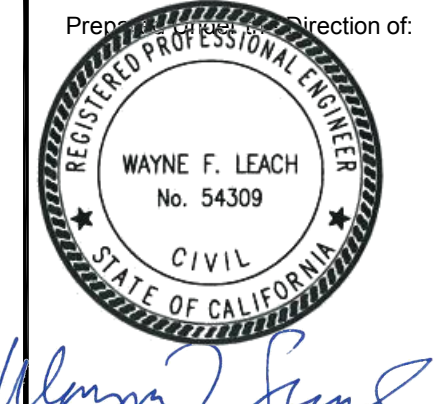

Sheet  
**C5.1**  
 Scale: 1" = 40'  
 Date: 12/11/2023  
 Project Number: 23.00.128  
 Plan File:



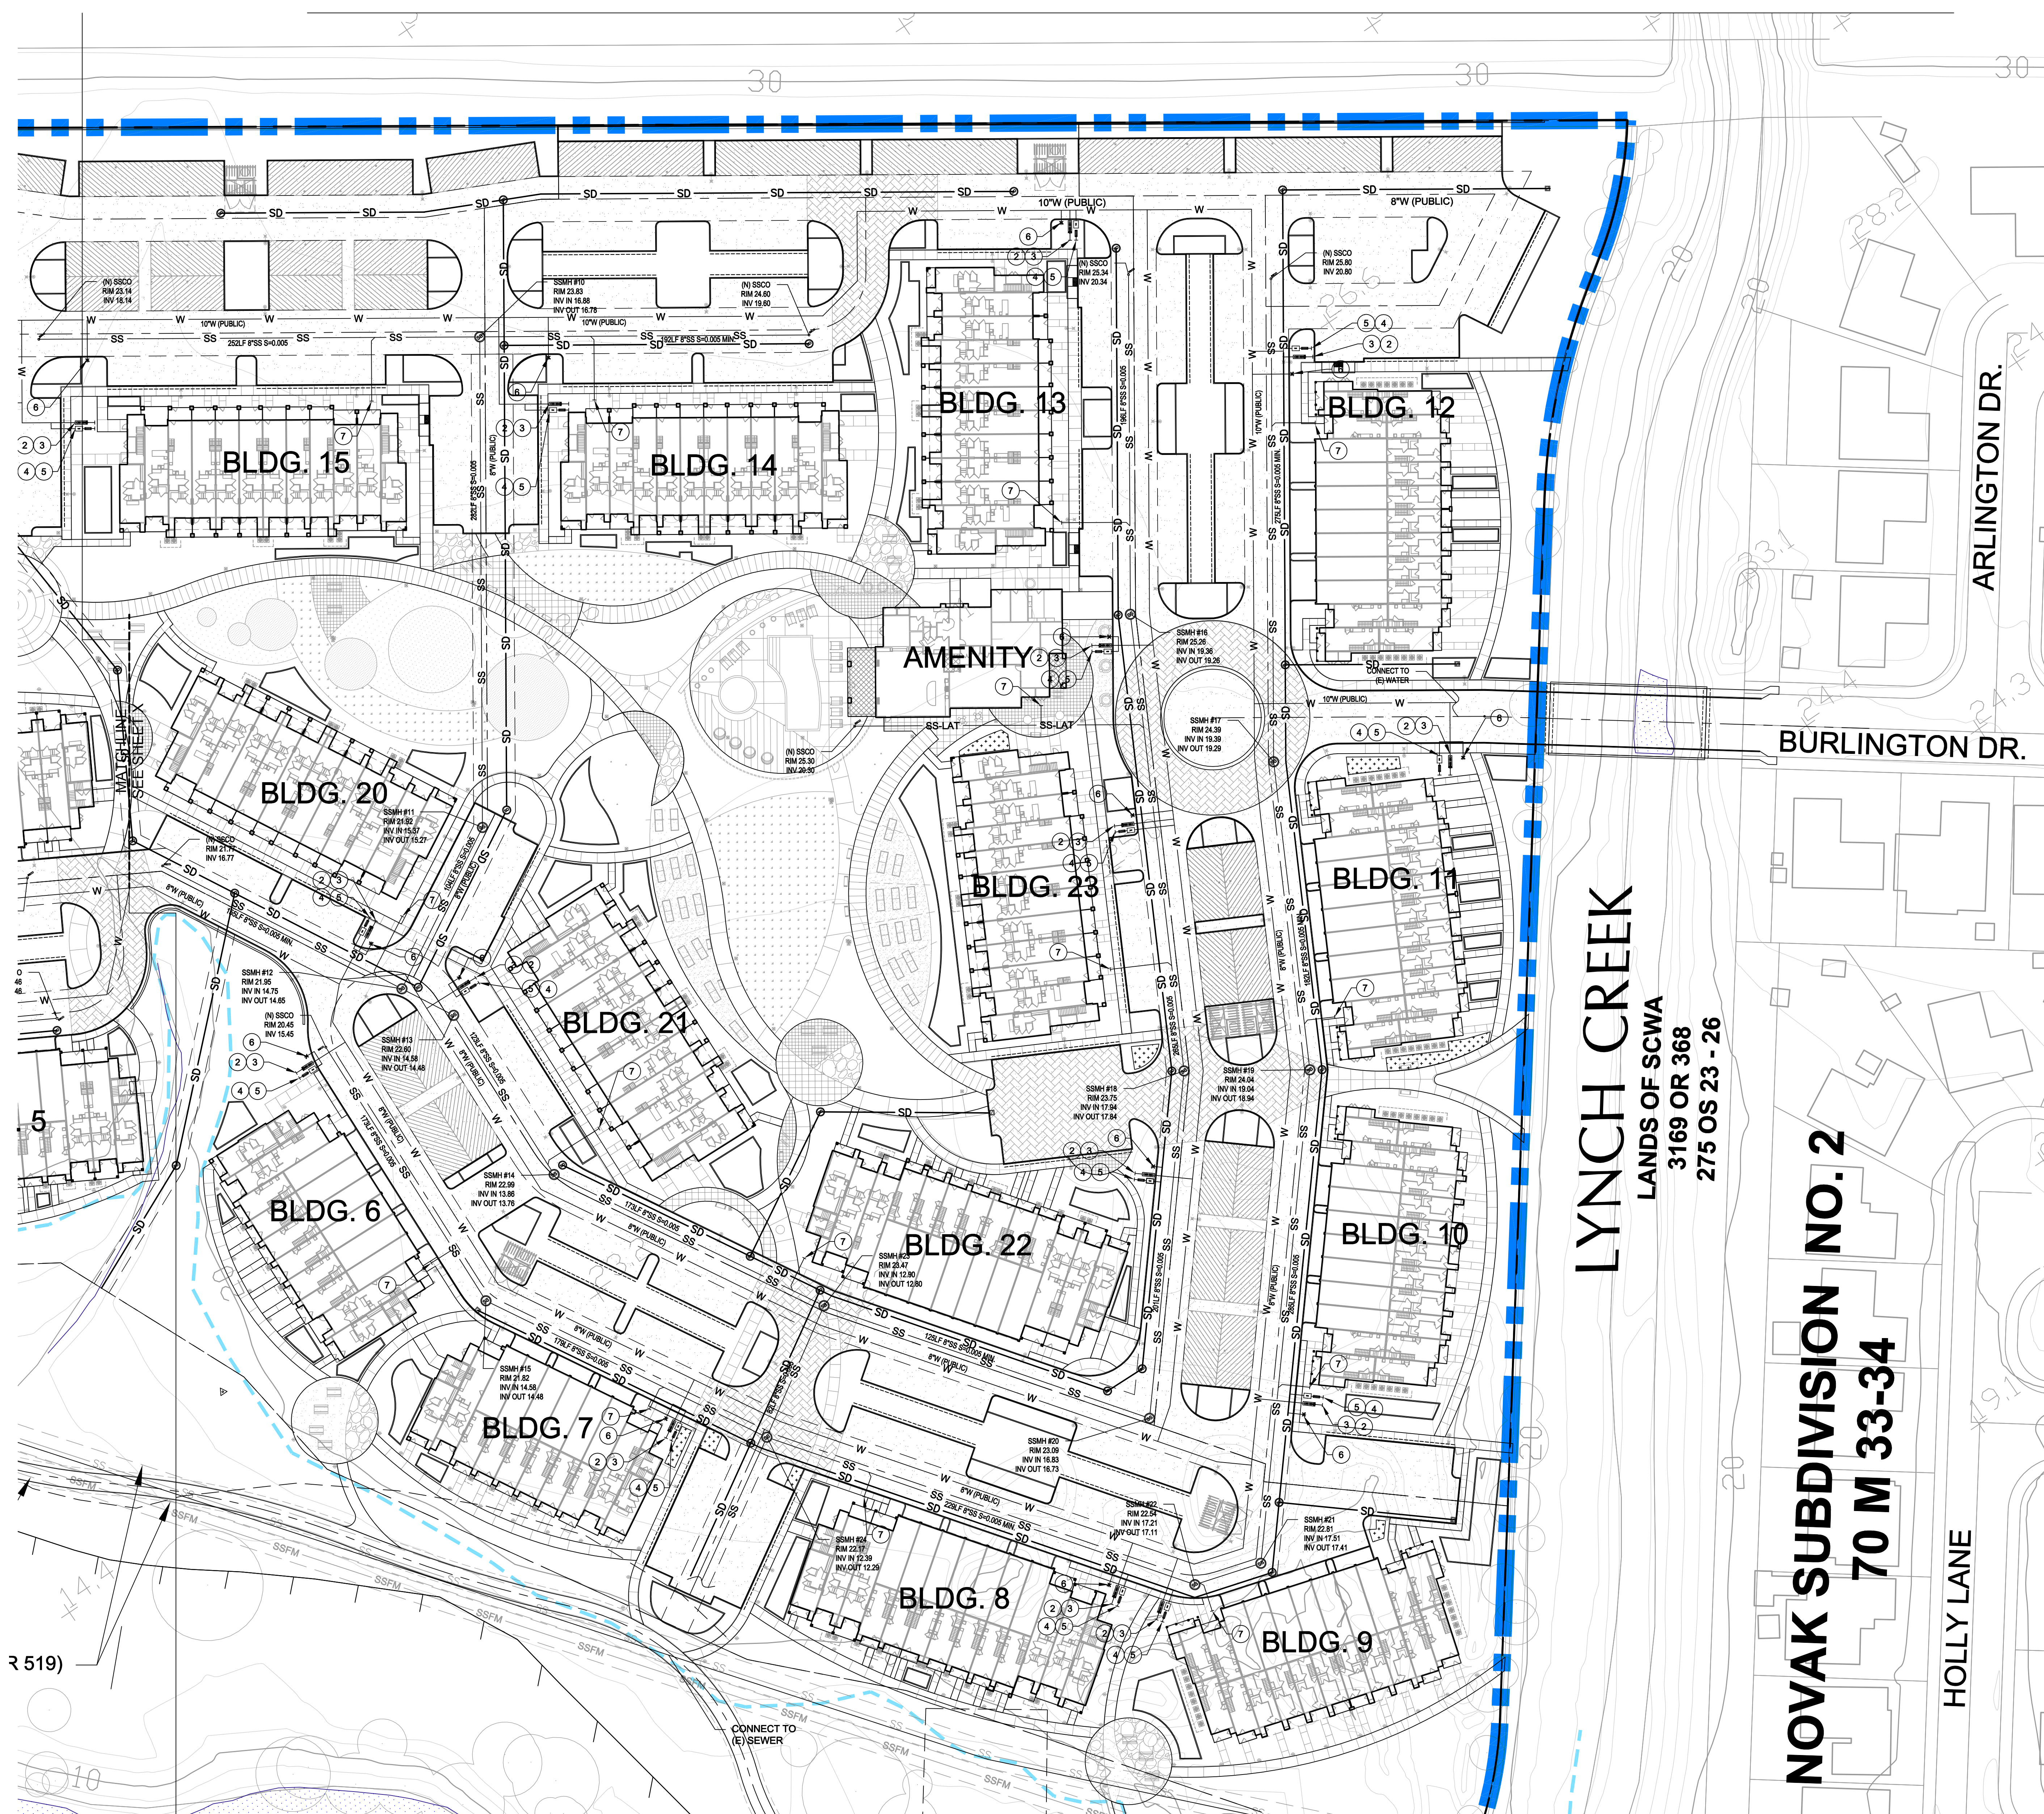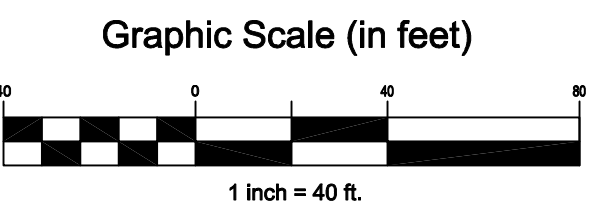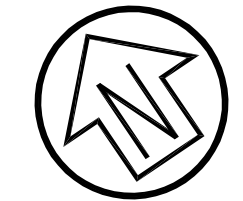

**LYNCH CREEK**  
LANDS OF SCWA  
3169 OR 368  
275 OS 23 - 26

**NOVAK SUBDIVISION NO. 2**  
**70 M 33-34**


HOLLY LANE

Rev	Date	Description	Designed	Drawn	Checked

**CSW ST2**  
**CSW/Stuber-Stroh Engineering Group, Inc.**  
 Civil Engineering - Planning - Land Surveying & Mapping  
 504 Redwood Blvd., Ste 310      tel.: 415.883.9850  
 Novato, CA 94947                  fax: 415.883.9835  
 http://www.cswst2.com              © 2023

City	Petaluma
County	Sonoma
State	California

DEER CREEK APARTMENTS  
 PRELIMINARY UTILITY PLAN - EAST  
 ACCLAIM COMPANIES

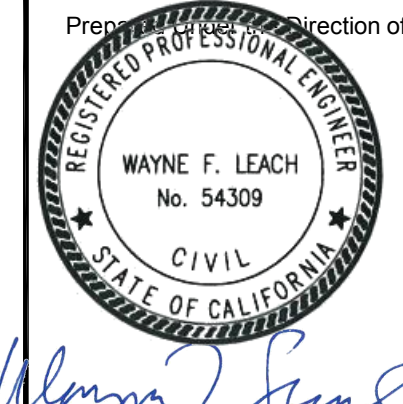

Sheet	<b>C5.2</b>
Scale:	1" = 40'
Date:	12/11/2023
Project Number:	23.00.128
Plan File:	