

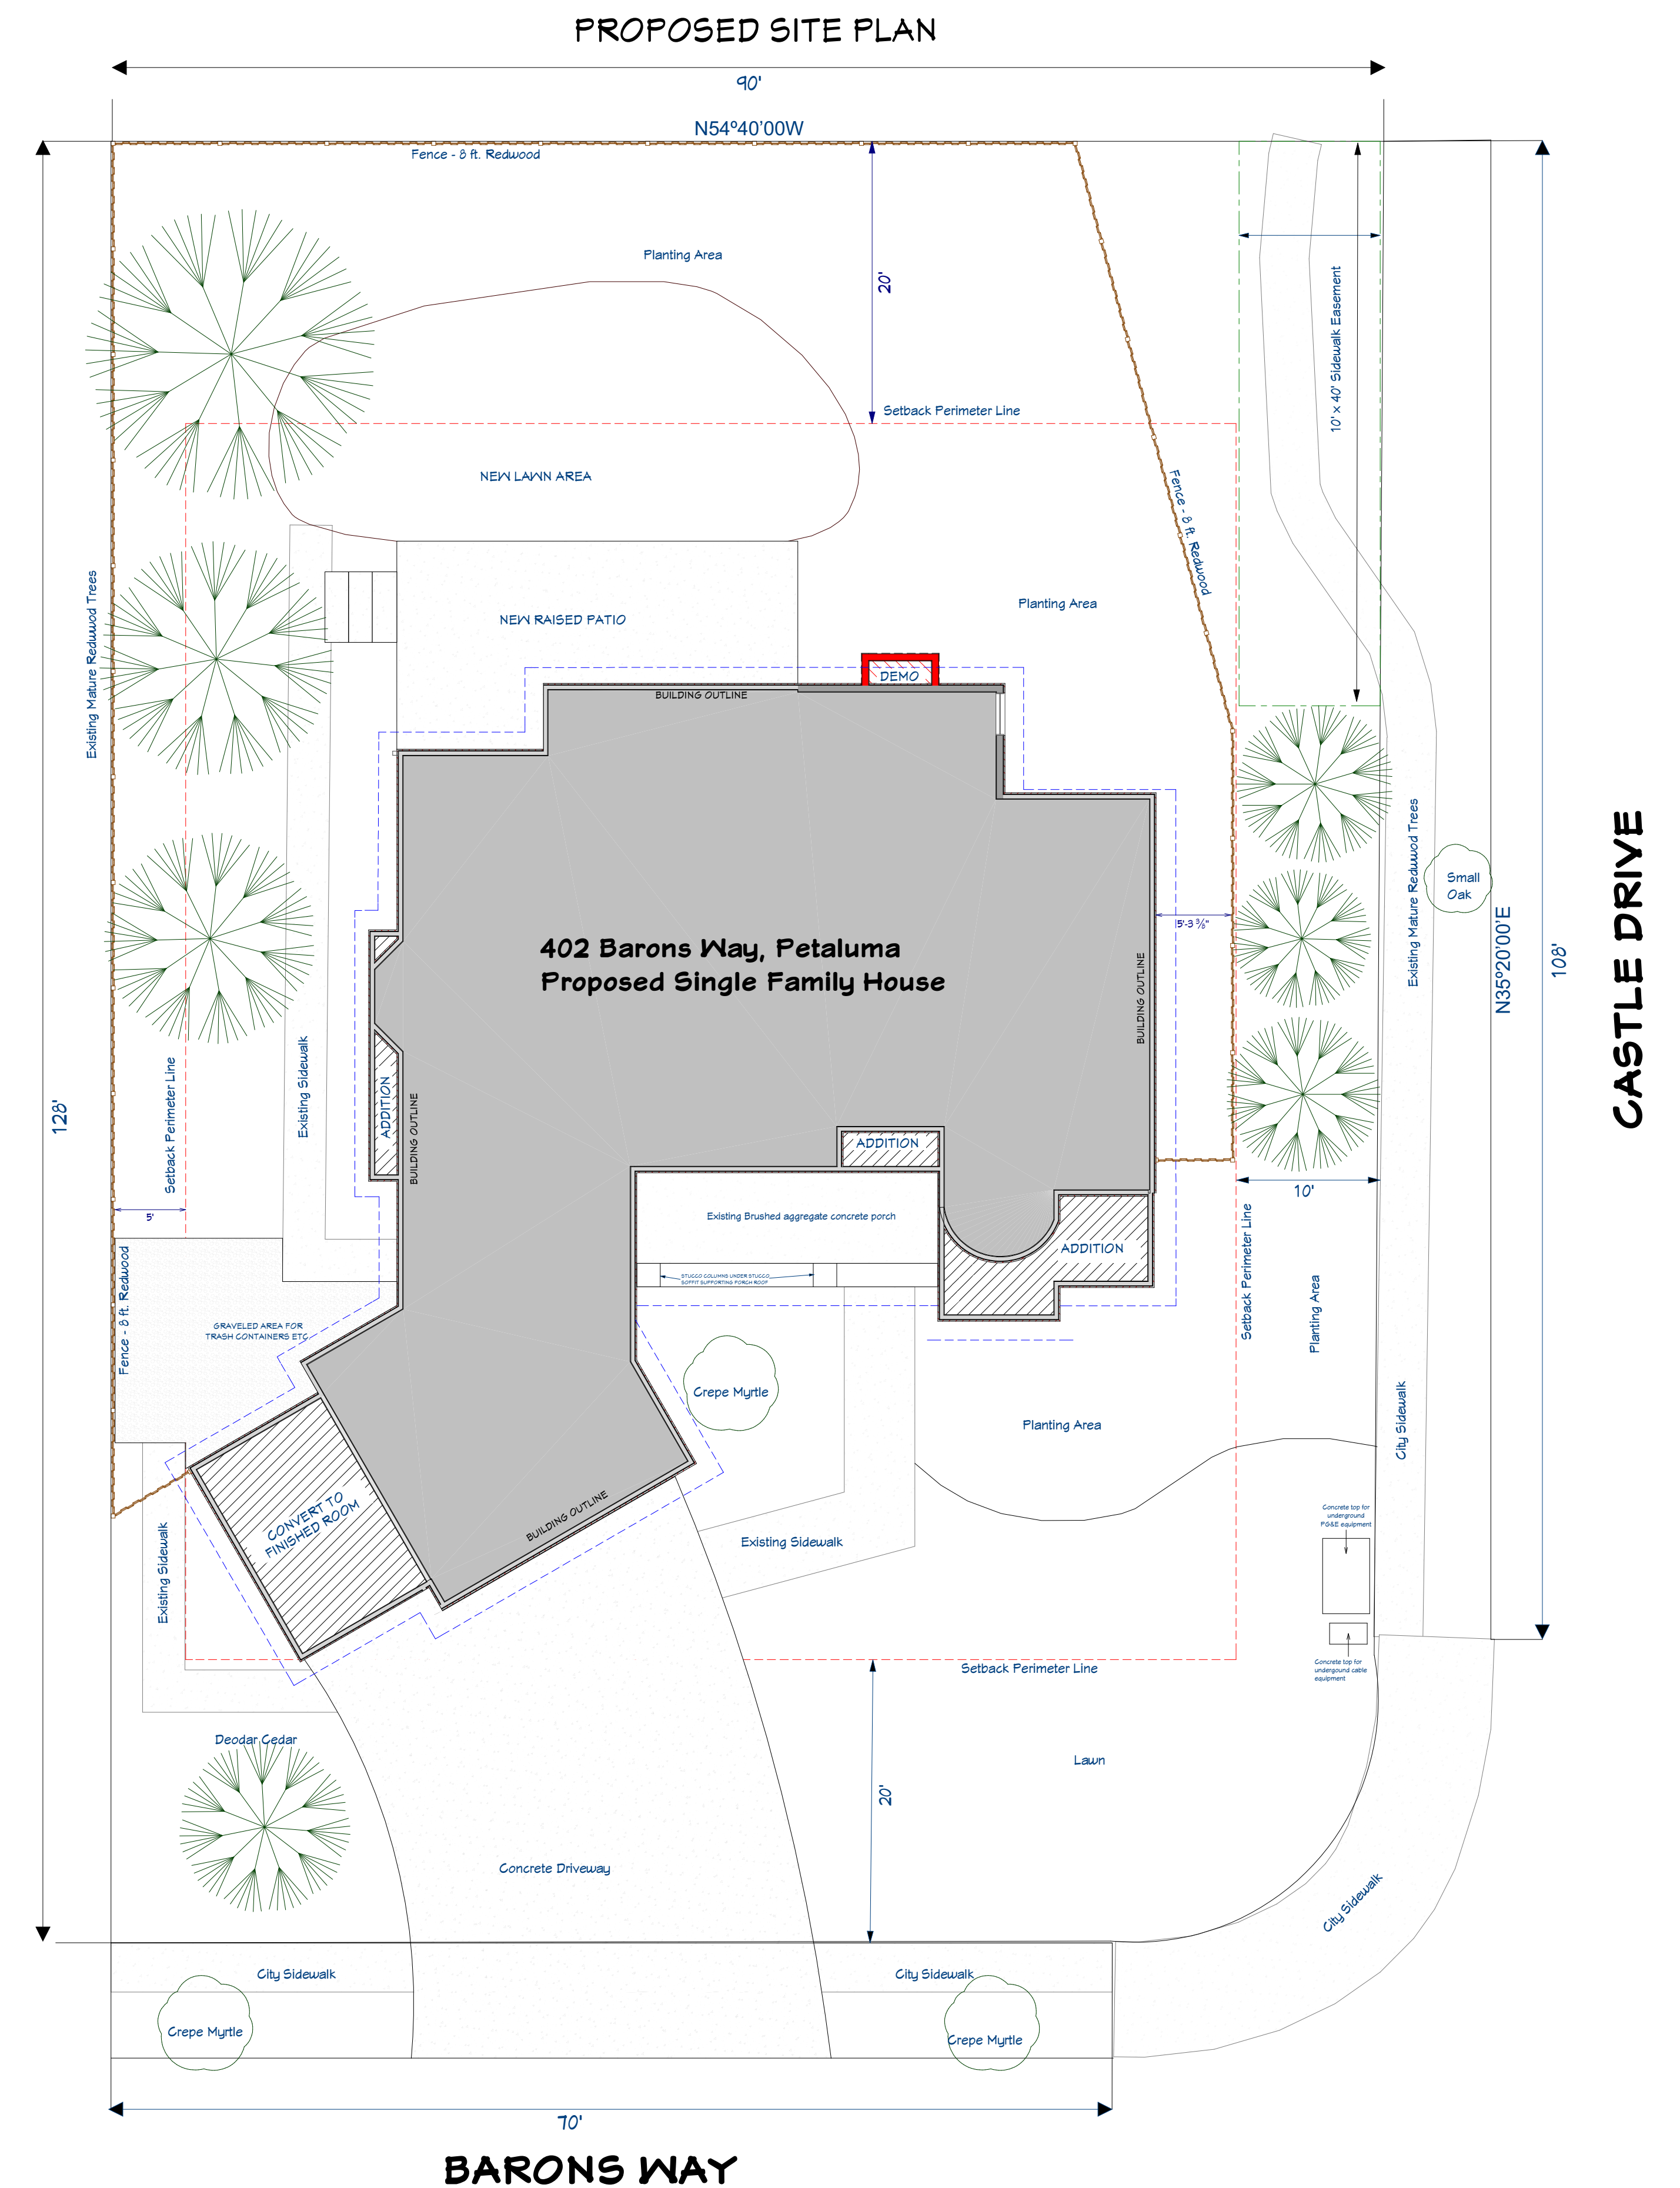


SCALE: 1/8" = 1'0"

 

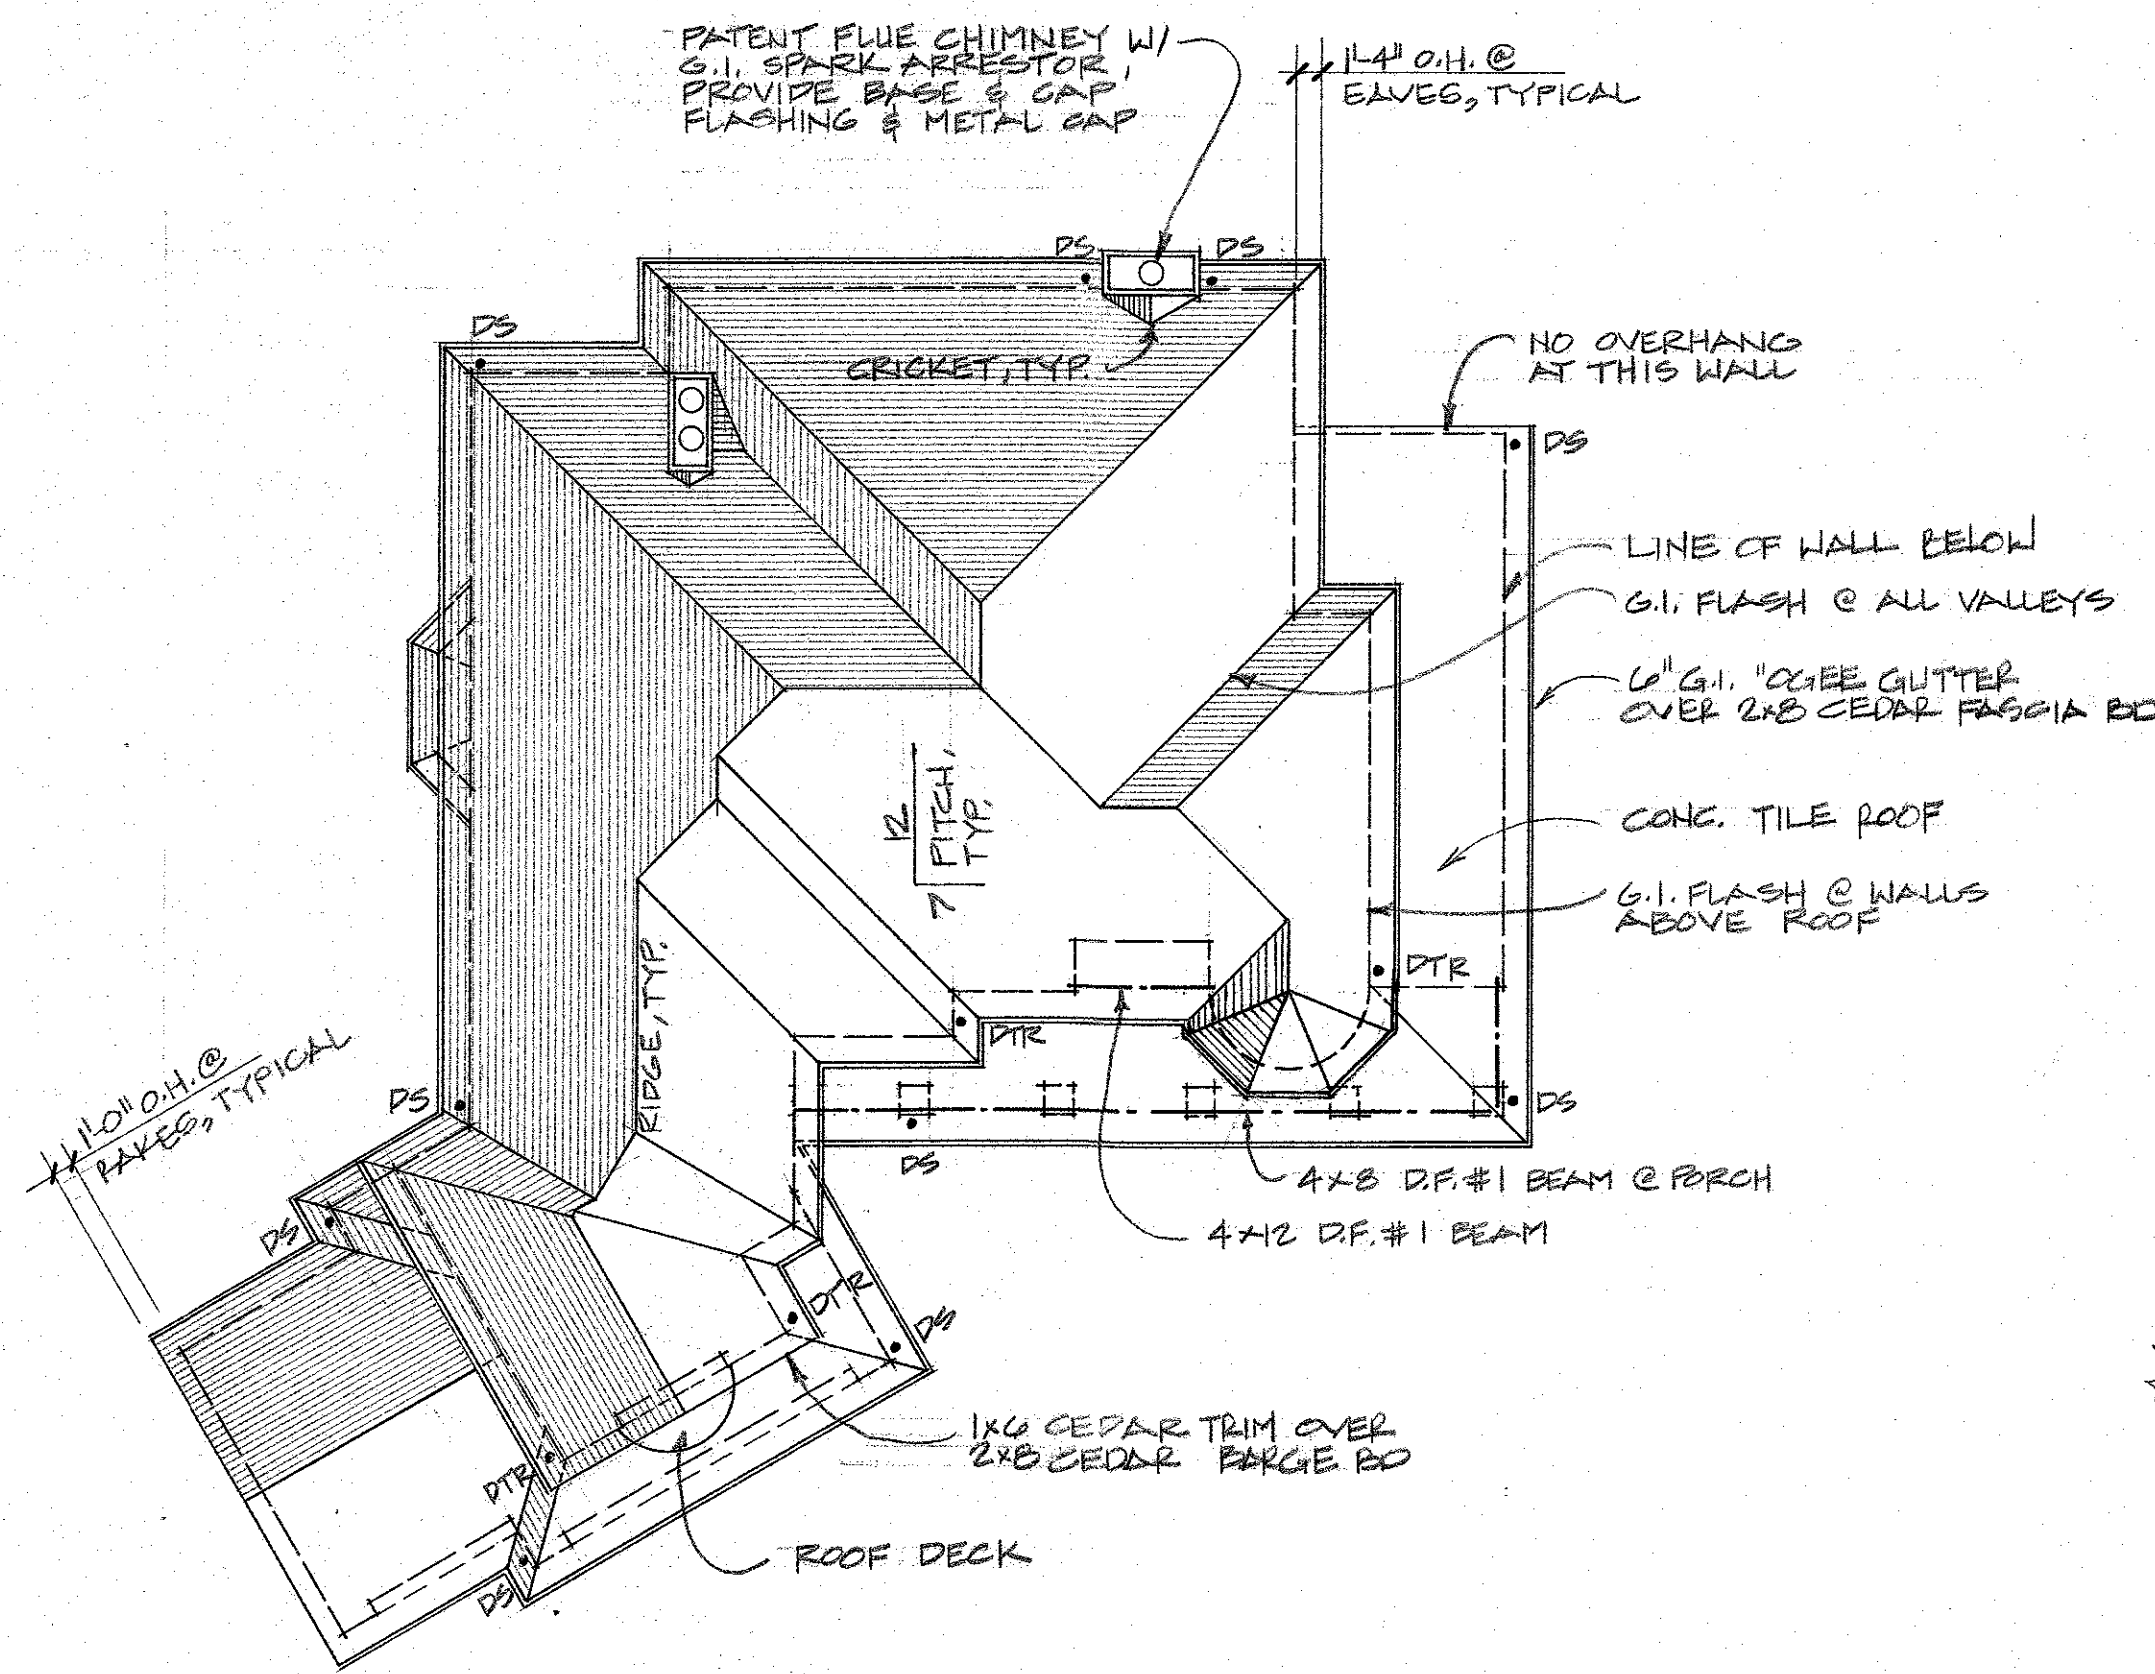

ROOF PLAN "C"

SCALE: 1"=10'-0"

FRONT ELEVATION MATERIALS



- ① M.L. & STUCCO SIDING (3 COATS - 7/16") W/ BLOC. PAPER ATTACHED OVER SHING. PER (A) (A) (A), TYP. U.O.N.
- ② CONC. TILE ROOF - FASTEN W/ L-11 GA. CORROSION RESISTANT BOX NAILS, TYP.
- ③ 6" G.I. "OGEE" GUTTER OVER 2x8 CEDAR FASCIA BD.
- ④ 1x6 CEDAR TRIM OVER 2x8 CEDAR BARGE BD.
- ⑤ STUCCO REVEAL TRIM @ CHIMNEY
- ⑥ STUCCO REVEAL TRIM @ COLUMNS
- ⑦ WROUGHT IRON RAILING @ BALCONY & PORCH
- ⑧ CONC. PORCH & STEPS
- ⑨ 4"x4" TERRA COTTA ATTIC VENTS
- ⑩ ANODIZED ALUM. WINDOW GRAB W/ MUNTIN BARS
- ⑪ ILLUMINATED ADDRESS SIGN



FRONT ELEVATION "C"

SCALE: 1/4"=1'-0"

EXISTING HOUSE ELEVATIONS FROM ORIGINAL PLANS

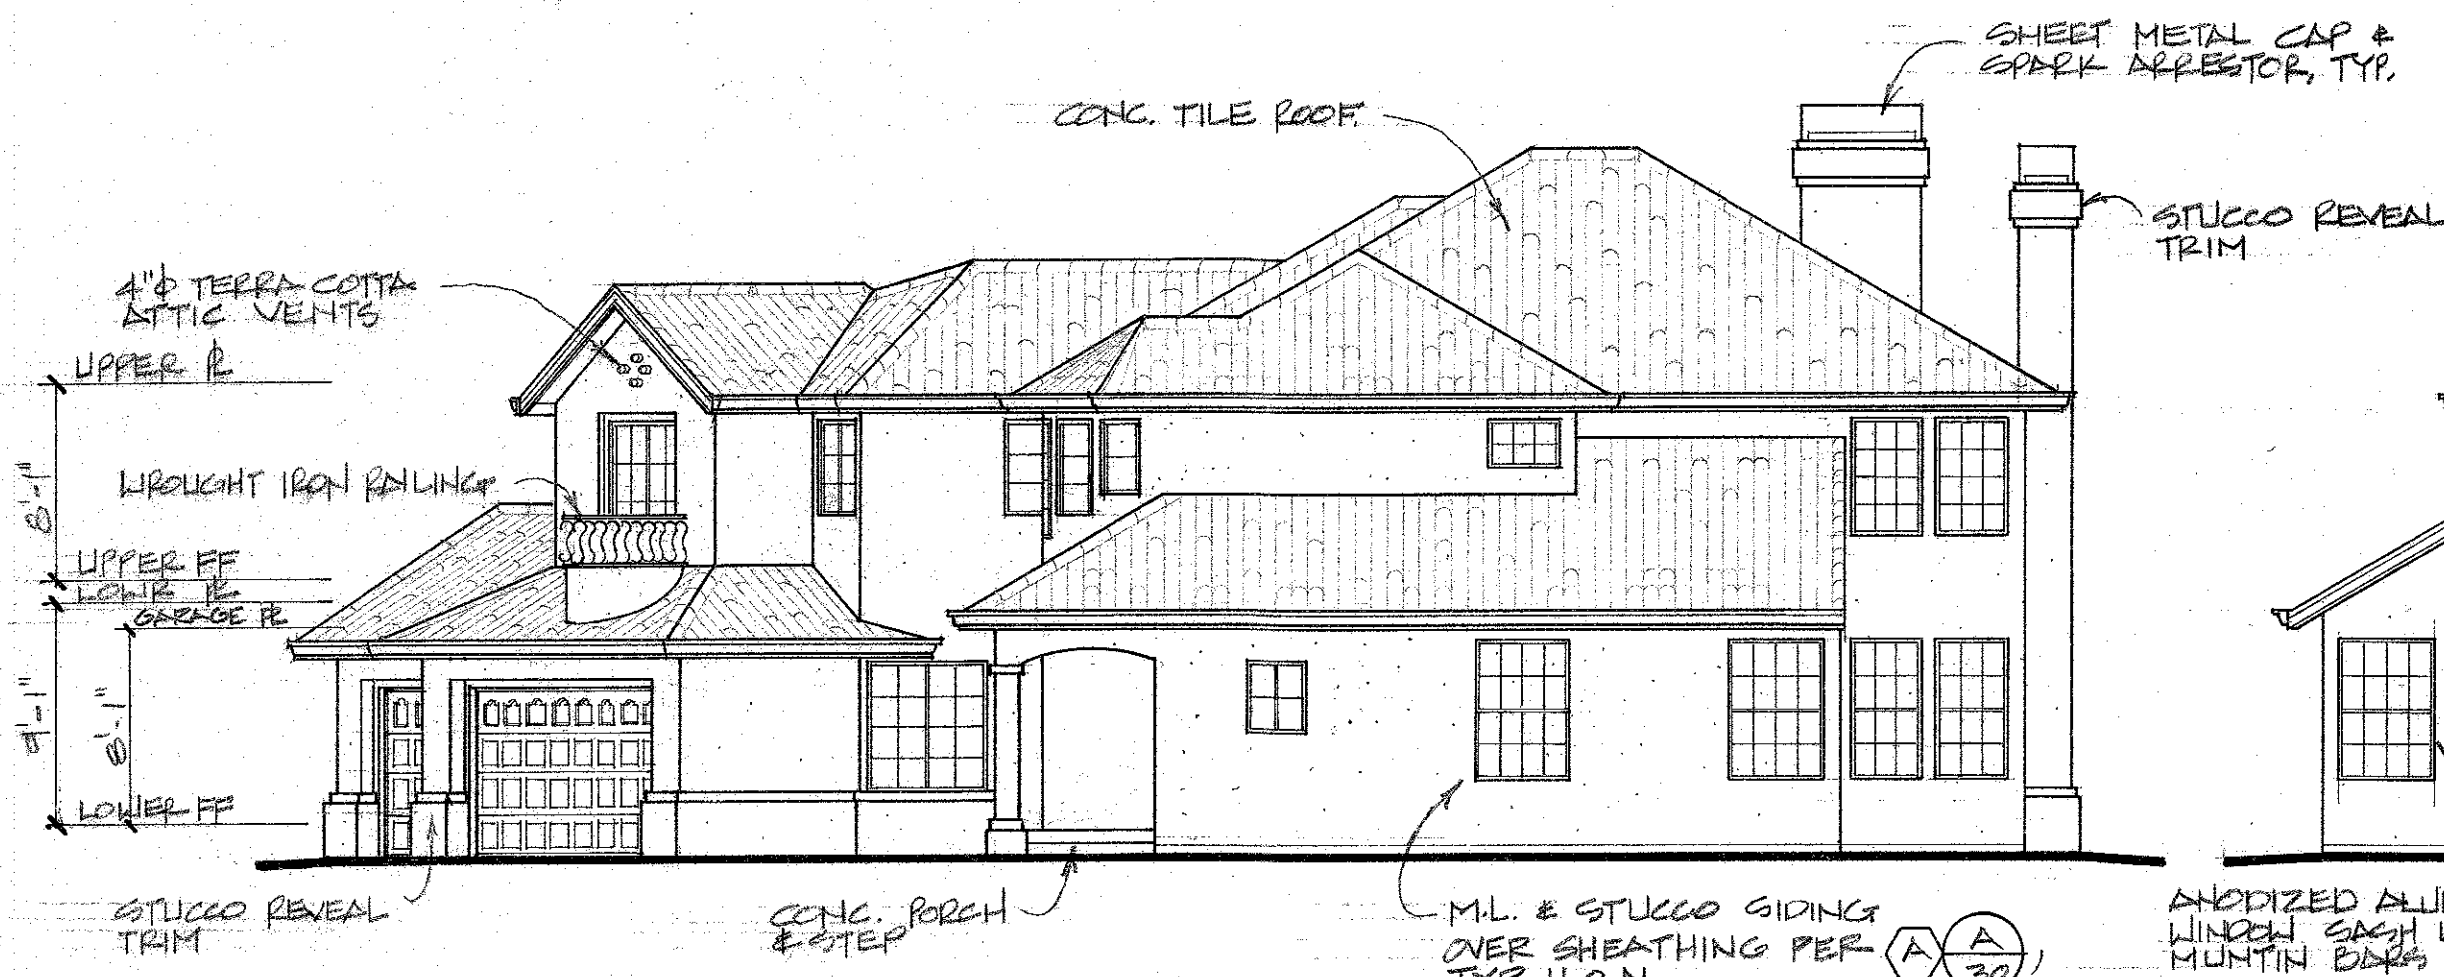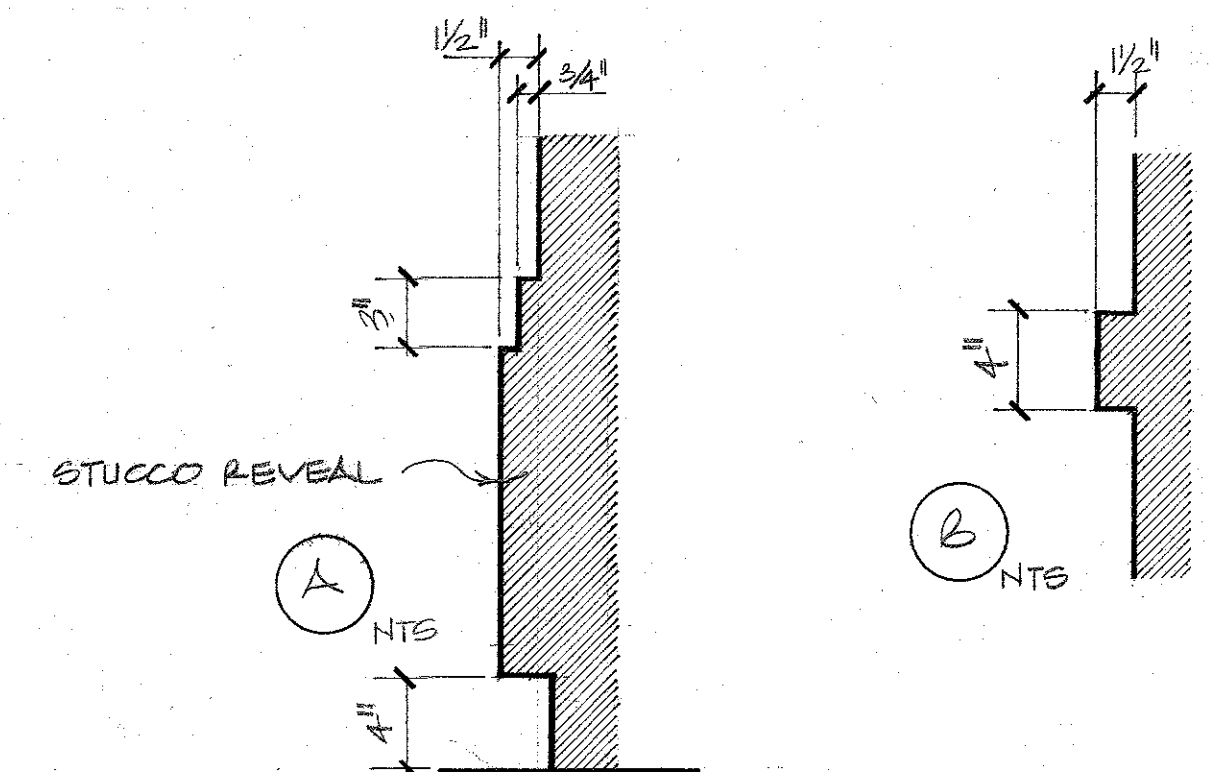


RIGHT SIDE ELEVATION "C"

SCALE: 1/8"=1'-0"



REAR ELEVATION "C"

SCALE: 1/8"=1'-0"

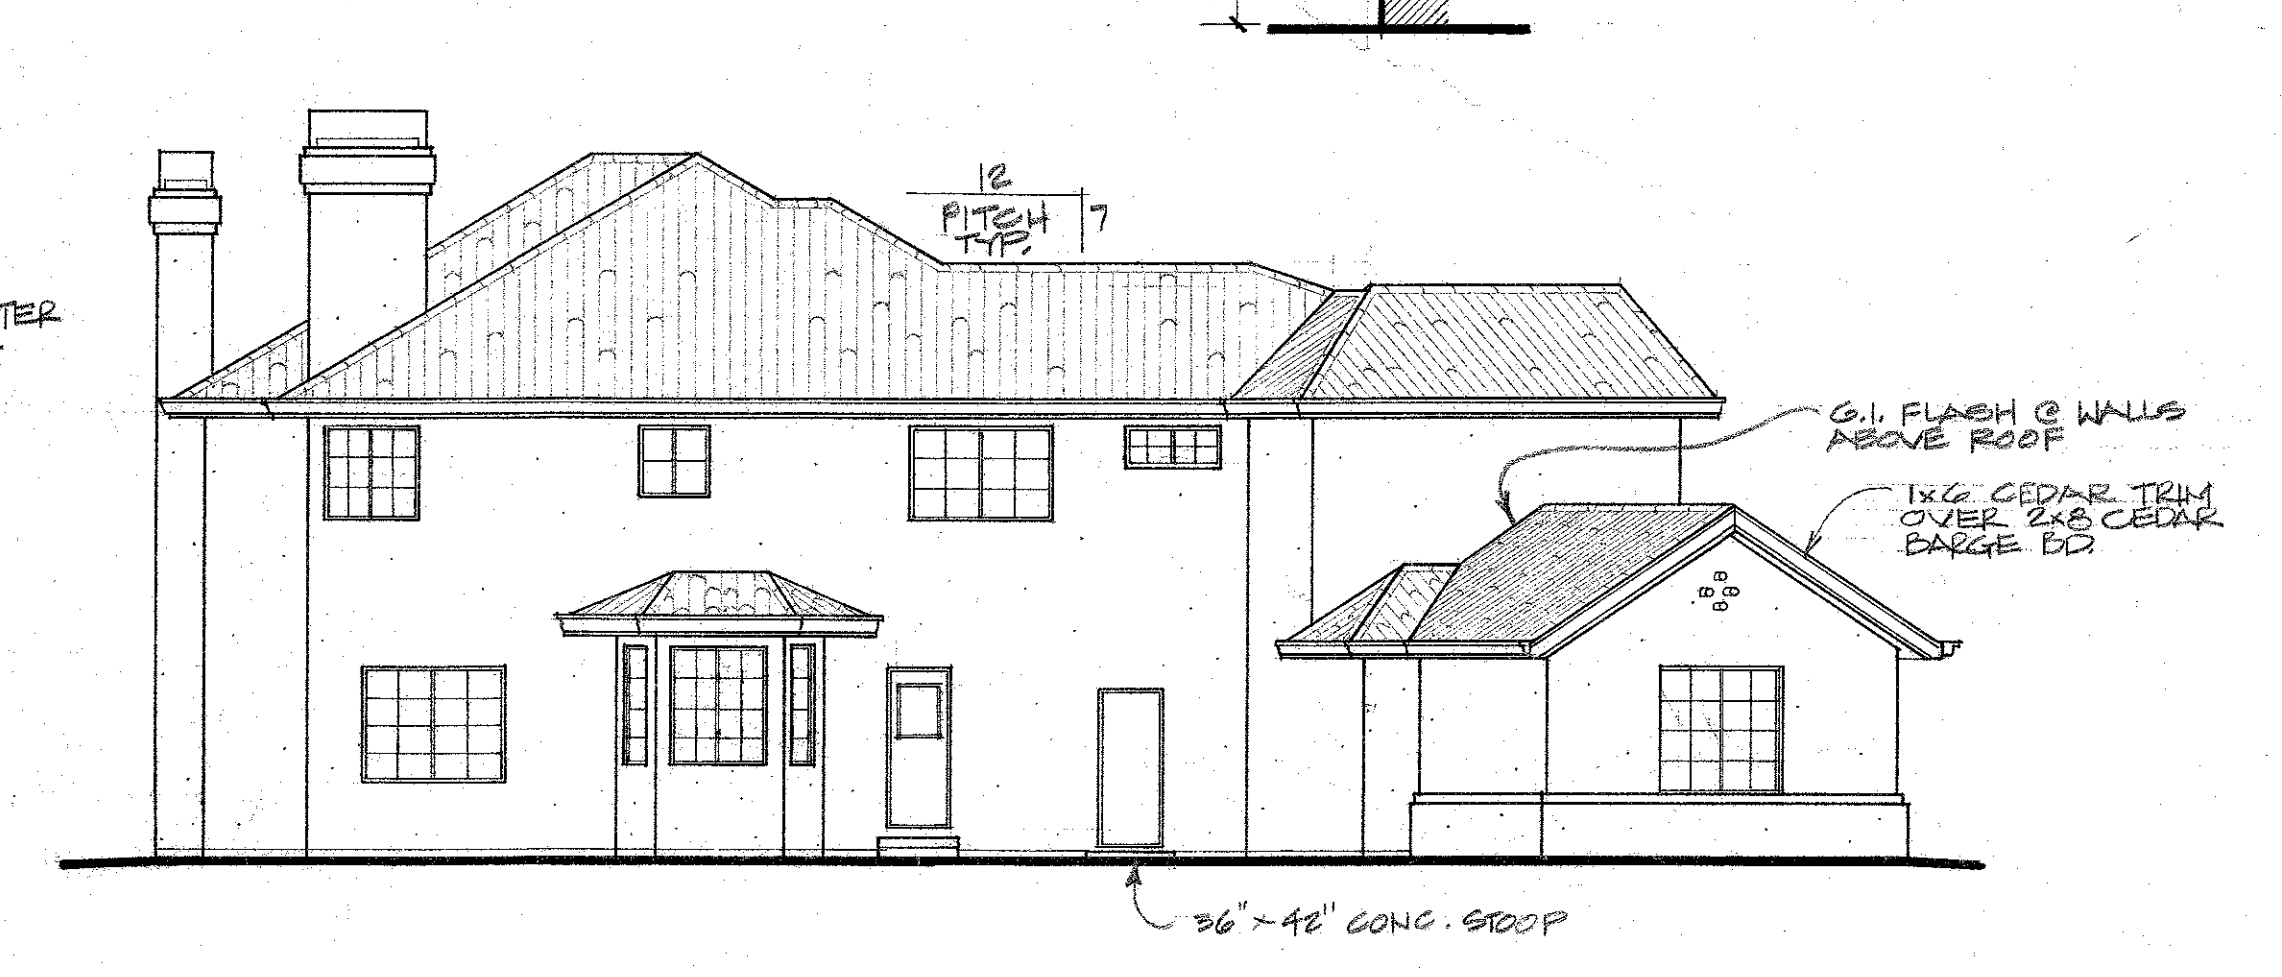

LEFT SIDE ELEVATION "C"

SCALE: 1/8"=1'-0"



402 BARONS WAY - FRONT ELEVATION
(PROPOSED)

SCALE: 1/8" = 1'0"



402 BARONS WAY - LEFT SIDE ELEVATION
(PROPOSED)

SCALE: 1/8" = 1'0"




402 BARONS WAY - REAR ELEVATION
(PROPOSED)

SCALE: 1/8" = 1'0"




402 BARONS WAY - REAR ELEVATION
(PROPOSED)

SCALE: 1/8" = 1'0"

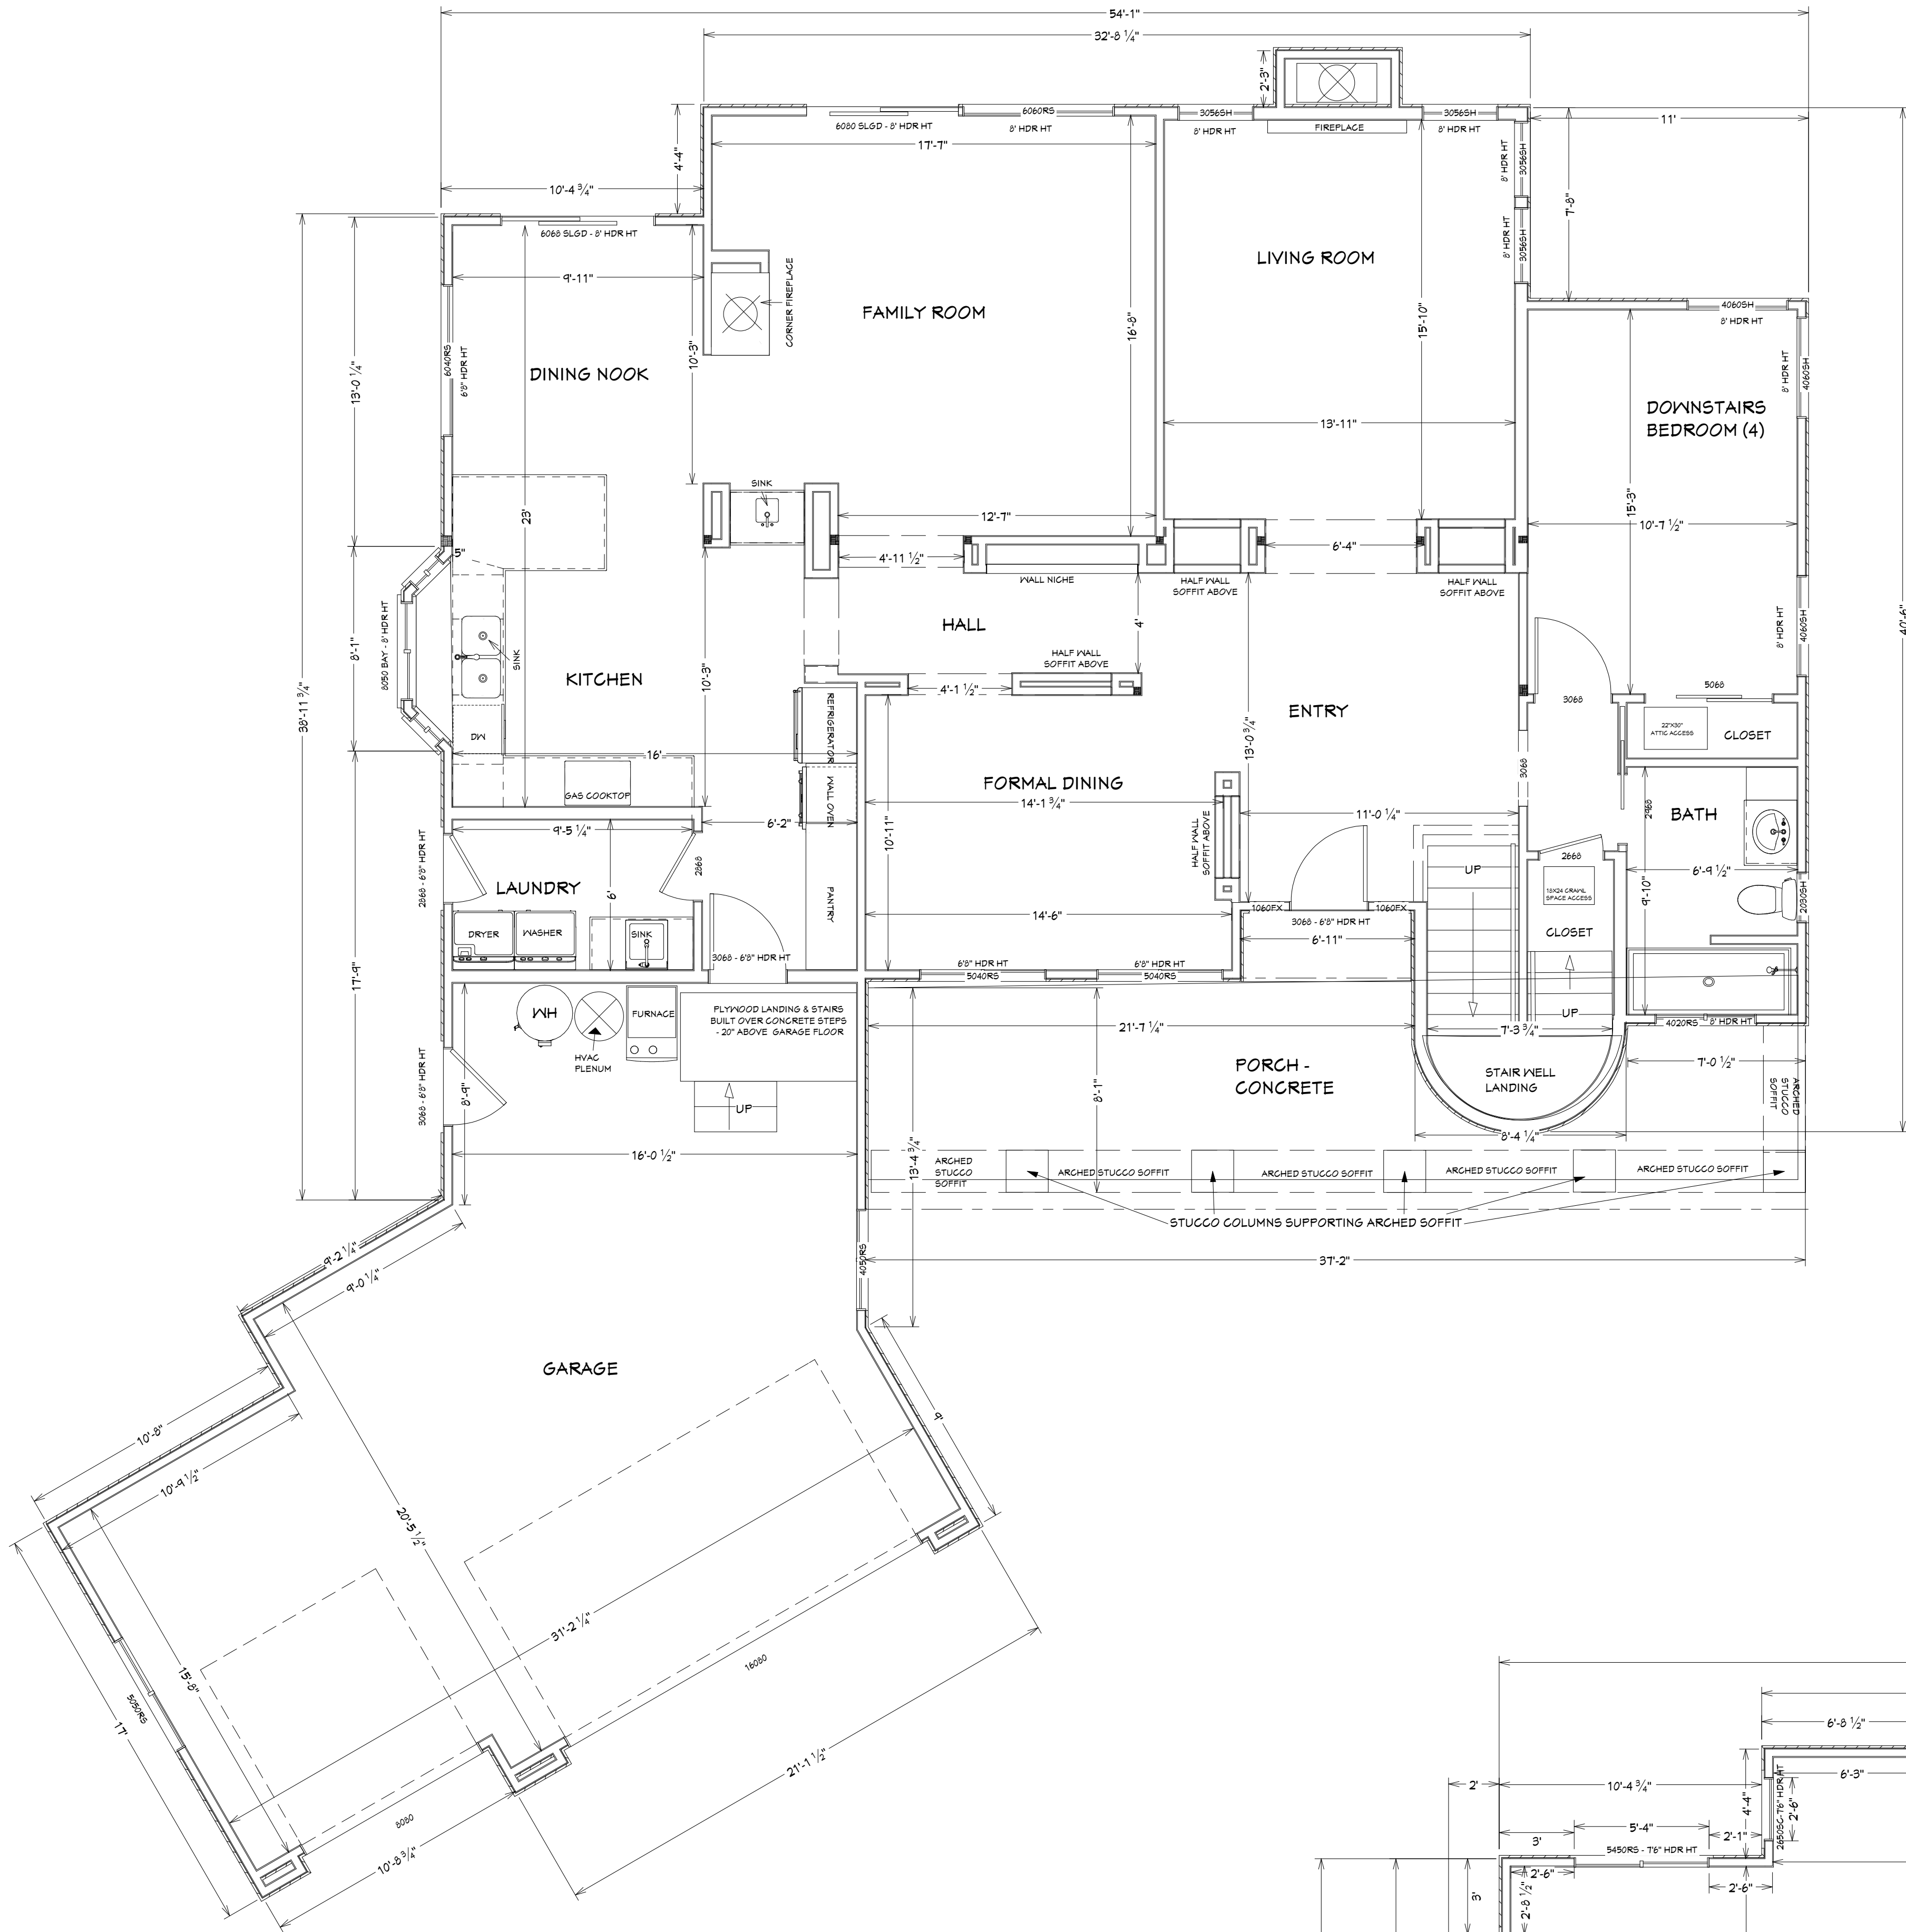

EXISTING LOWER FLOOR PLAN
402 BARONS WAY

TOTAL LIVING AREA: 3473 SQ. FT.
SCALE: 1/4" = 1'0"

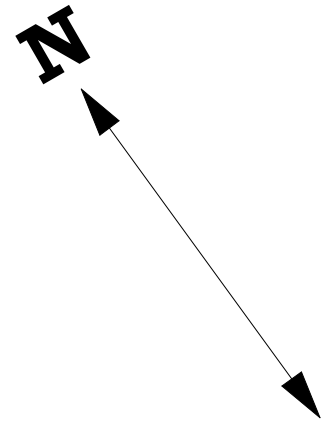

PROPOSED LOWER FLOOR PLAN
402 BARONS WAY

SCALE: 1/4" = 1'-0"
TOTAL LIVING AREA: 3750 SQ. FT.

